


CHECK ALL DIMENSIONS ON SITE BEFORE COMMENCING WORK.

DO NOT SCALE FROM DRAWING. USE FIGURED DIMENSIONS ONLY.

THE CONTRACTOR IS TO ENSURE THAT ALL WORKS FULLY COMPLY WITH ALL RELEVANT BUILDING CODE OF AUSTRALIA REQUIREMENTS, AUSTRALIAN STANDARDS AND REGULATORY AUTHORITY REQUIREMENTS.

ALL MATERIALS AND WORKMANSHIP ARE TO BE IN STRICT ACCORDANCE WITH THE MANUFACTURERS CURRENT PRINTED INSTRUCTIONS.

IT IS THE RESPONSIBILITY OF THE CONTRACTOR AND SUB-CONTRACTORS TO MAKE THEMSELVES FULLY AWARE OF CONDITIONS WHICH WILL AFFECT THE EXECUTION OF THE WORKS.

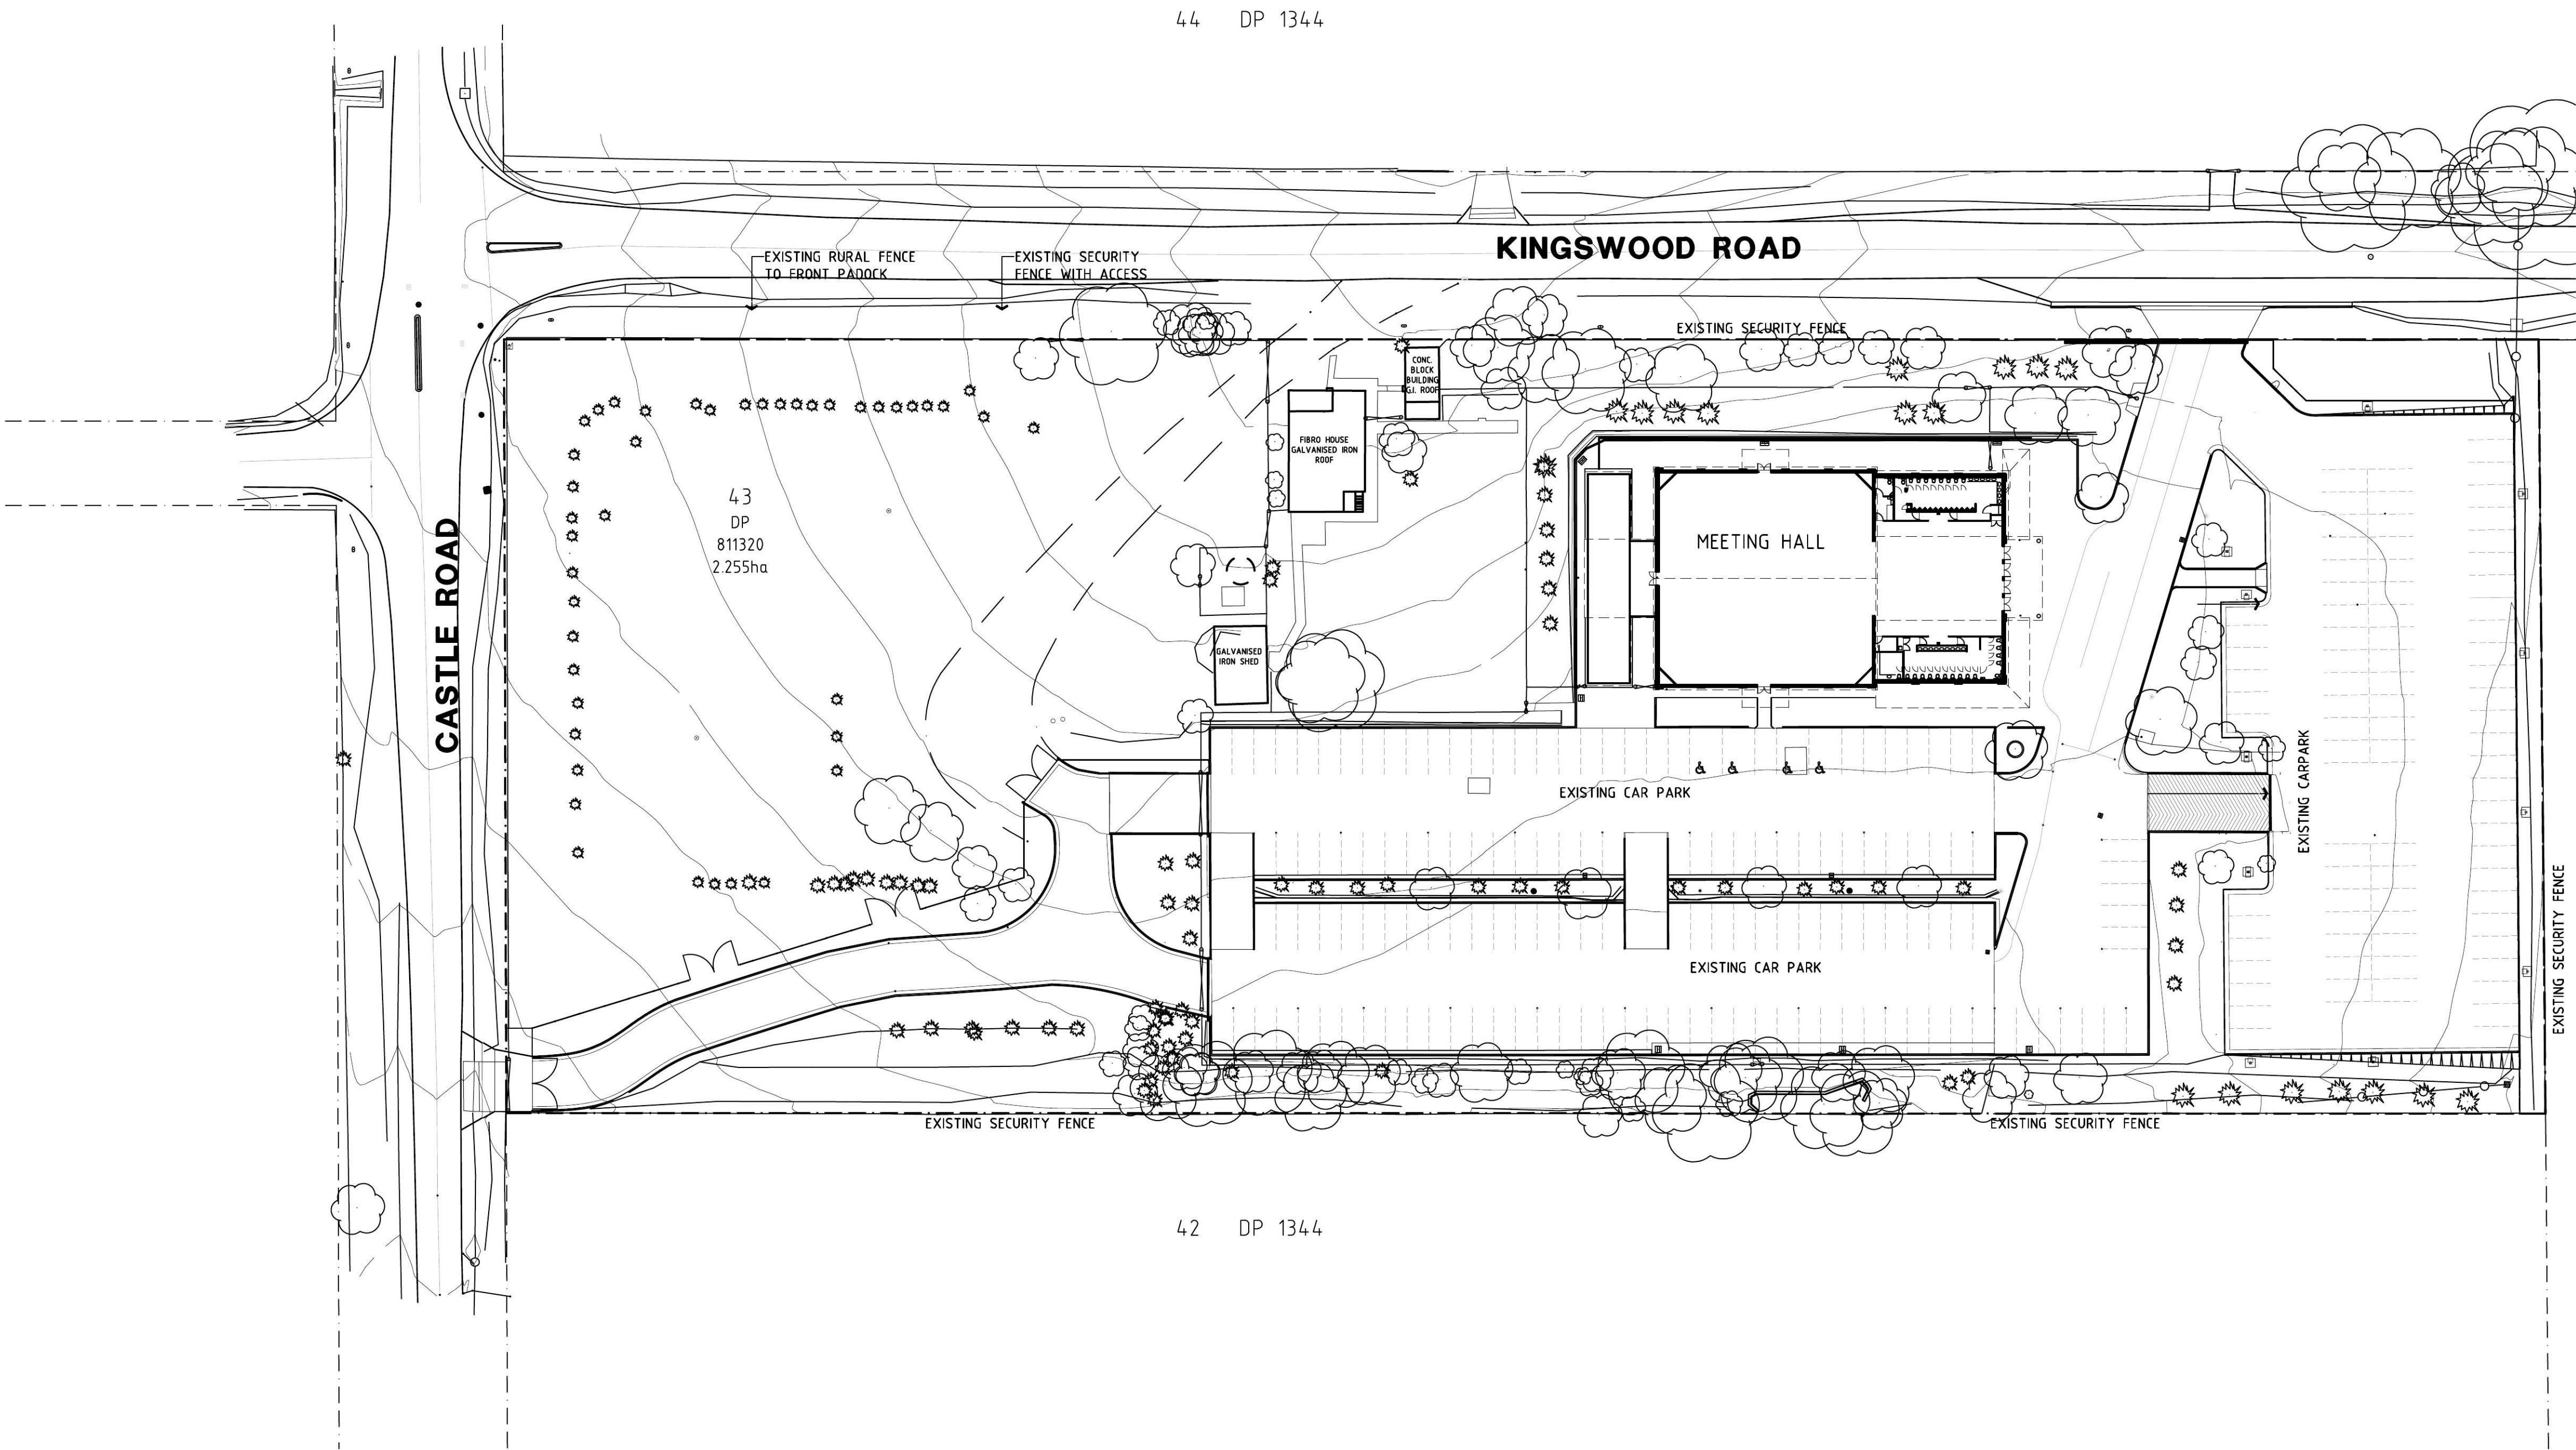

**1 EXISTING SITE PLAN**  
SCALE 1:500

A/MR	ISSUE FOR DEVELOPMENT APPLICATION	19/05/14
Rev No	Revision Description	Date
Drawn		

Figured dimensions shall be used in preference to scaling of drawings. Builder to check and verify all levels datum and dimensions on the job. Conflicting information shall be brought to the Architects notice before proceeding with any work. All materials and workmanship to be in strict accordance with current manufacturers printed instructions, local regulations and SAA Codes. Drawings subject to copyright and may not be reproduced in any form without the written permission of the Architect. COPYRIGHT DUTAILLIS ARCHITECTS PTY LTD ©

**DUTAILLIS | ARCHITECTS**  
EDUCATION COMMERCIAL INDUSTRIAL


DUTAILLIS ARCHITECTS PTY. LIMITED  
PO BOX 1039  
95 CLIFFORD STREET  
GUILDFORD NSW 2580  
NSW ARCH REG. NO. 4037 ACT ARCH REG. NO. 2334 QLD ARCH REG. NO. 4456

T: (02) 4821 8373  
F: (02) 4822 1305  
ABN: 52 116 014 957


**ORCHARD HILLS  
MEETING HALL**

EXISTING SITE PLAN		
ALTERATIONS & ADDITIONS TO EXIS. BUILDING & SITE UPGRADE		
26 KINGSWOOD ROAD ORCHARD HILLS NSW 2748		
DRAWING SHEET SIZE - A1		CM ON ORIGINAL
Drawn	Checked	Date
MR		11/06
Scale	Drawing Number	Rev No
SAS	4447-1501	A




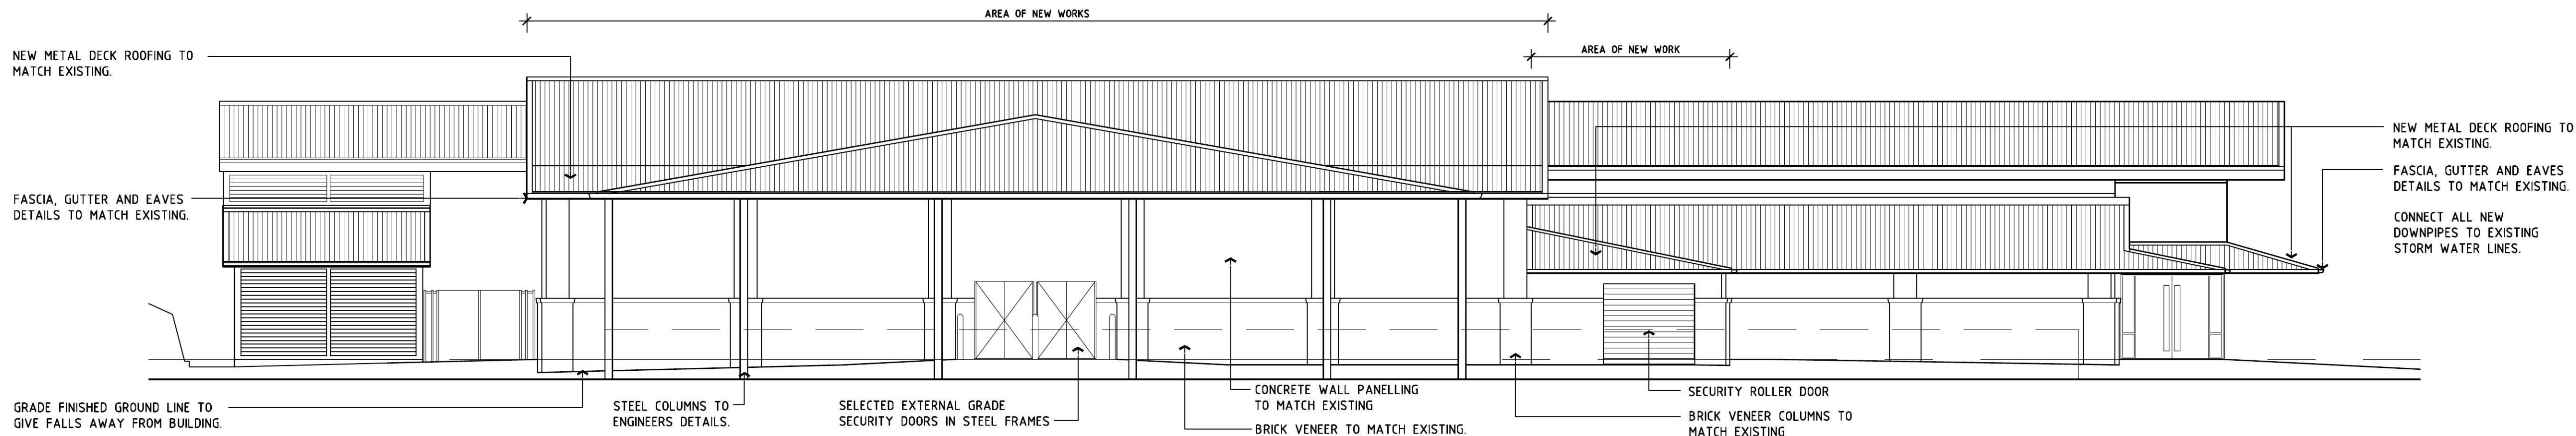


**1 PROPOSED EAST ELEVATION**  
SCALE 1:100

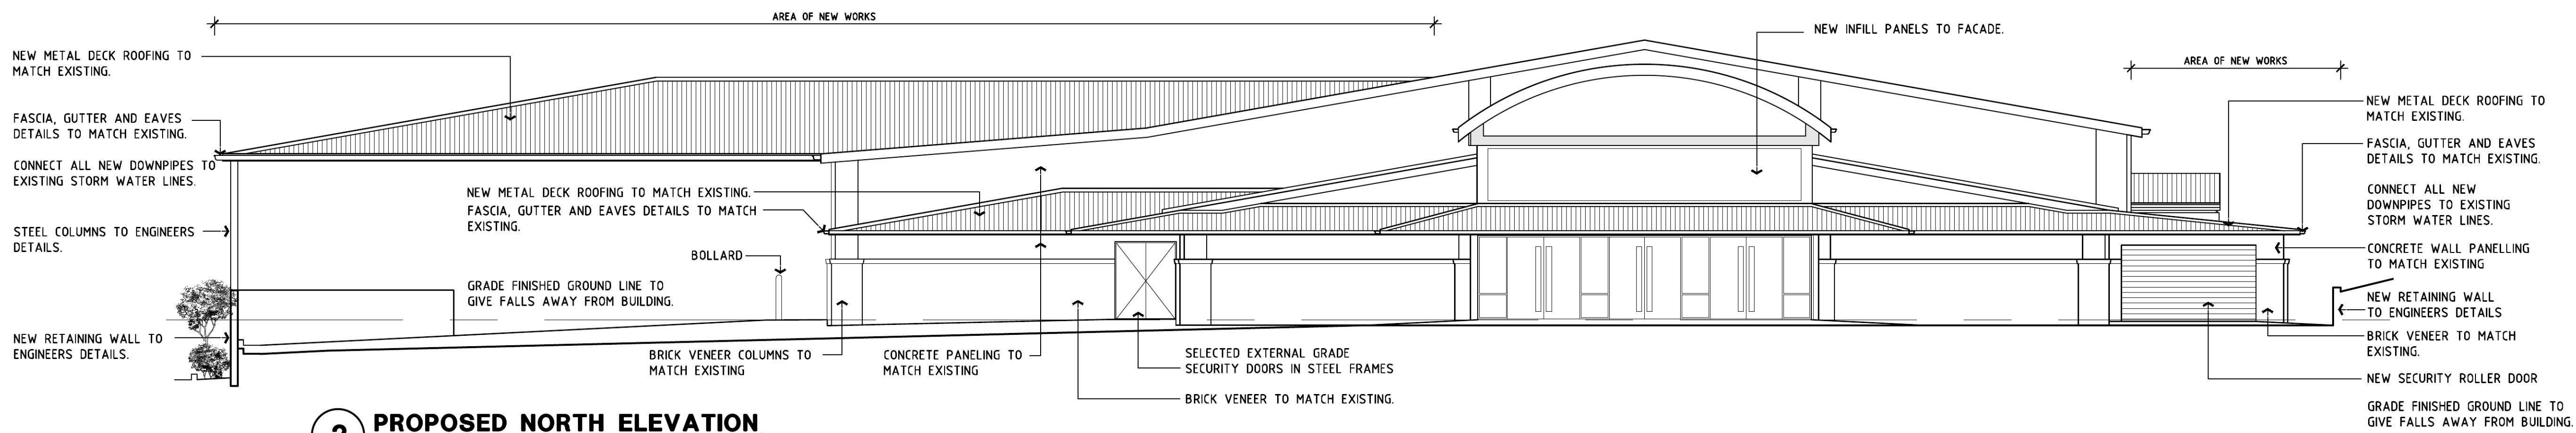

**2 PROPOSED NORTH ELEVATION**  
SCALE 1:100

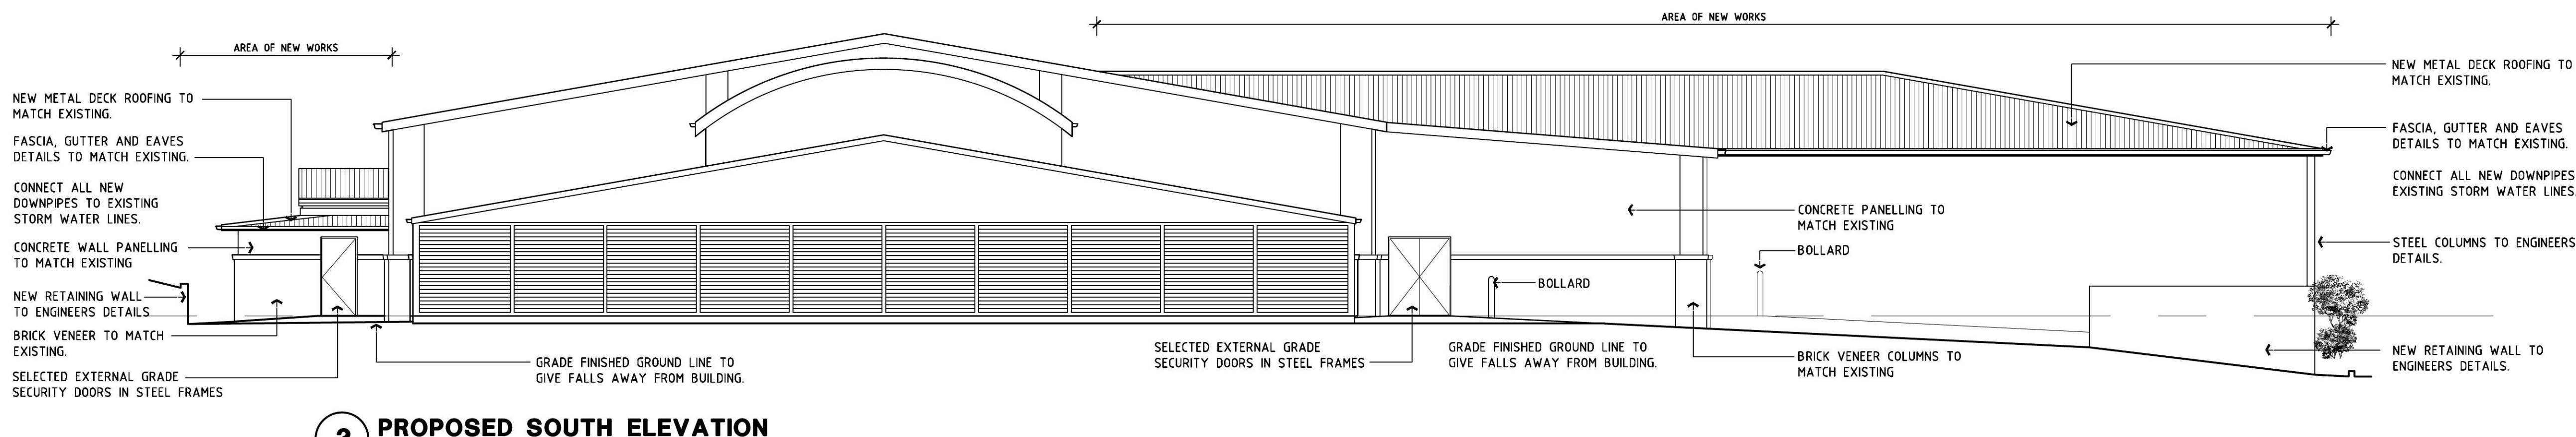

**3 PROPOSED SOUTH ELEVATION**  
SCALE 1:100

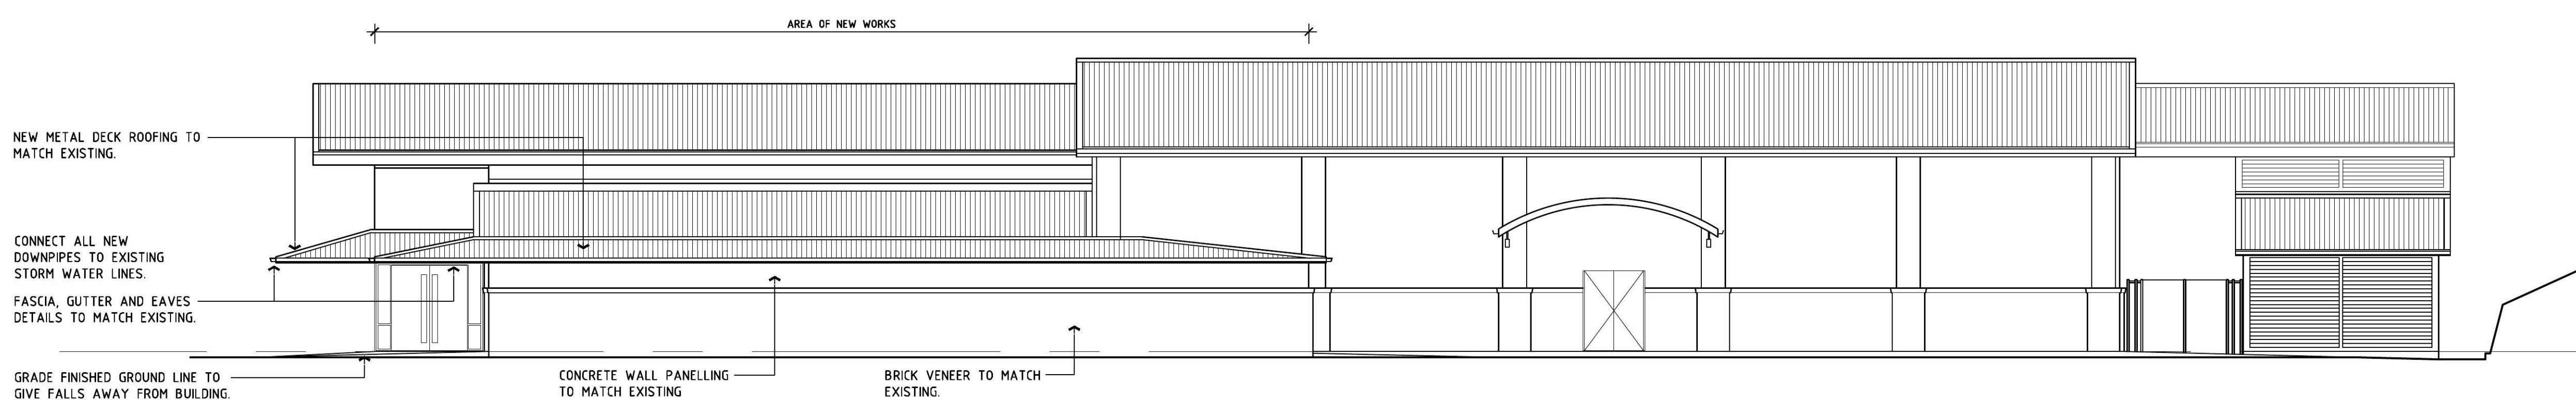

**4 PROPOSED WEST ELEVATION**  
SCALE 1:100

CHECK ALL DIMENSIONS ON SITE BEFORE COMMENCING WORK.

DO NOT SCALE FROM DRAWING. USE FIGURED DIMENSIONS ONLY.

THE CONTRACTOR IS TO ENSURE THAT ALL WORKS FULLY COMPLY WITH ALL RELEVANT BUILDING CODE OF AUSTRALIA REQUIREMENTS, AUSTRALIAN STANDARDS AND REGULATORY AUTHORITY REQUIREMENTS.

ALL MATERIALS AND WORKMANSHIP ARE TO BE IN STRICT ACCORDANCE WITH THE MANUFACTURERS CURRENT PRINTED INSTRUCTIONS.


IT IS THE RESPONSIBILITY OF THE CONTRACTOR AND SUB-CONTRACTORS TO MAKE THEMSELVES FULLY AWARE OF CONDITIONS WHICH WILL AFFECT THE EXECUTION OF THE WORKS.

Rev No	Revision Description	Date
D/MR	ISSUE FOR DEVELOPMENT APPLICATION	04/03/14
C/MR	ISSUE FOR DEVELOPMENT APPLICATION	03/03/14
B/MR	ISSUE FOR DEVELOPMENT APPLICATION	25/02/14
A/AMR	PRELIMINARY ISSUE FOR DISCUSSION	7/05/13
Drawn		

Figured dimensions shall be used in preference to scaling of drawings. Builder to check and verify all levels datum and dimensions on the job. Conflicting information shall be brought to the Architects notice before proceeding with any work. All materials and workmanship to be in strict accordance with current manufacturers printed instructions, local regulations and SAA Codes. Drawings subject to copyright and may not be reproduced in any form without the written permission of the Architect. COPYRIGHT DUTAILLIS ARCHITECTS PTY LTD ©

**DUTAILLIS | ARCHITECTS**  
EDUCATION COMMERCIAL INDUSTRIAL

DUTAILLIS ARCHITECTS PTY. LIMITED  
PO BOX 1039 T: (02) 4821 8373  
95 CLIFFORD STREET F: (02) 4822 1305  
GOULBURN NSW 2580 ADRN: 32 116 014 1567  
NSW ARCH REG NO 4037 ACT ARCH REG NO 2334 QLD ARCH REG NO 4458

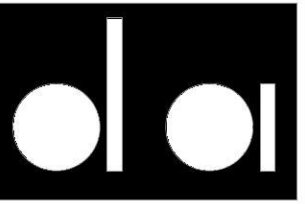

## ORCHARD HILLS MEETING HALL

PROPOSED ELEVATIONS  
ALTERATIONS & ADDITIONS TO EXIS. BUILDING & SITE UPGRADE  
26 KINGSWOOD ROAD  
ORCHARD HILLS NSW 2748

0 1cm 2cm 3cm 4cm 5cm 6cm 7cm 8cm 9cm 10

Drawn	Checked	Date
AV		11/06
Scale	Drawing Number	Rev No
SAS	4447-14.06	D