



ARTIST IMPRESSION ONLY

DEVELOPMENT APPLICATION


DATE: 08.03.19 REVISION [A]

WESTFIELD PENRITH

MONDO PRECINCT



DWG NO.	CONTEXT	SCALE AT A1
00.01	COVER PAGE & DRAWING LIST	
00.02	SITE ANALYSIS PLAN	1:500
FLOOR PLANS		
01.01	EXISTING & DEMO LEVEL 1 (GROUND)	1:250
01.02	EXISTING & DEMO LEVEL 2	1:250
01.03	EXISTING & DEMO LEVEL 3 & ROOF	1:250
01.04	PROPOSED LEVEL 1 (GROUND)	1:250
01.05	PROPOSED LEVEL 2	1:250
01.06	PROPOSED LEVEL 3 & ROOF	1:250
ELEVATIONS, SECTIONS AND MATERIAL FINISHES		
02.01	SECTIONAL ELEVATIONS	1:200
SHADOW DIAGRAMS		
03.01	SUN SHADOW ANALYSIS	NTS
3D VIEW ARTIST IMPRESSIONS		
04.01	ARTIST IMPRESSION - VIEW FROM HIGH ST	NTS
04.02	ARTIST IMPRESSION - VIEW FROM THE MONDO	NTS

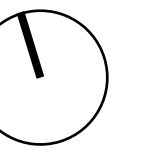

GPT
The GPT Group


Owner and Operator of **Westfield** in Australia and New Zealand

Title

MONDO PRECINCT

Centre

Project Number Drawing No. Revision
D6912
Scale @ Sheet Size
1:500 @ A1
Plot Date
2018-02-28

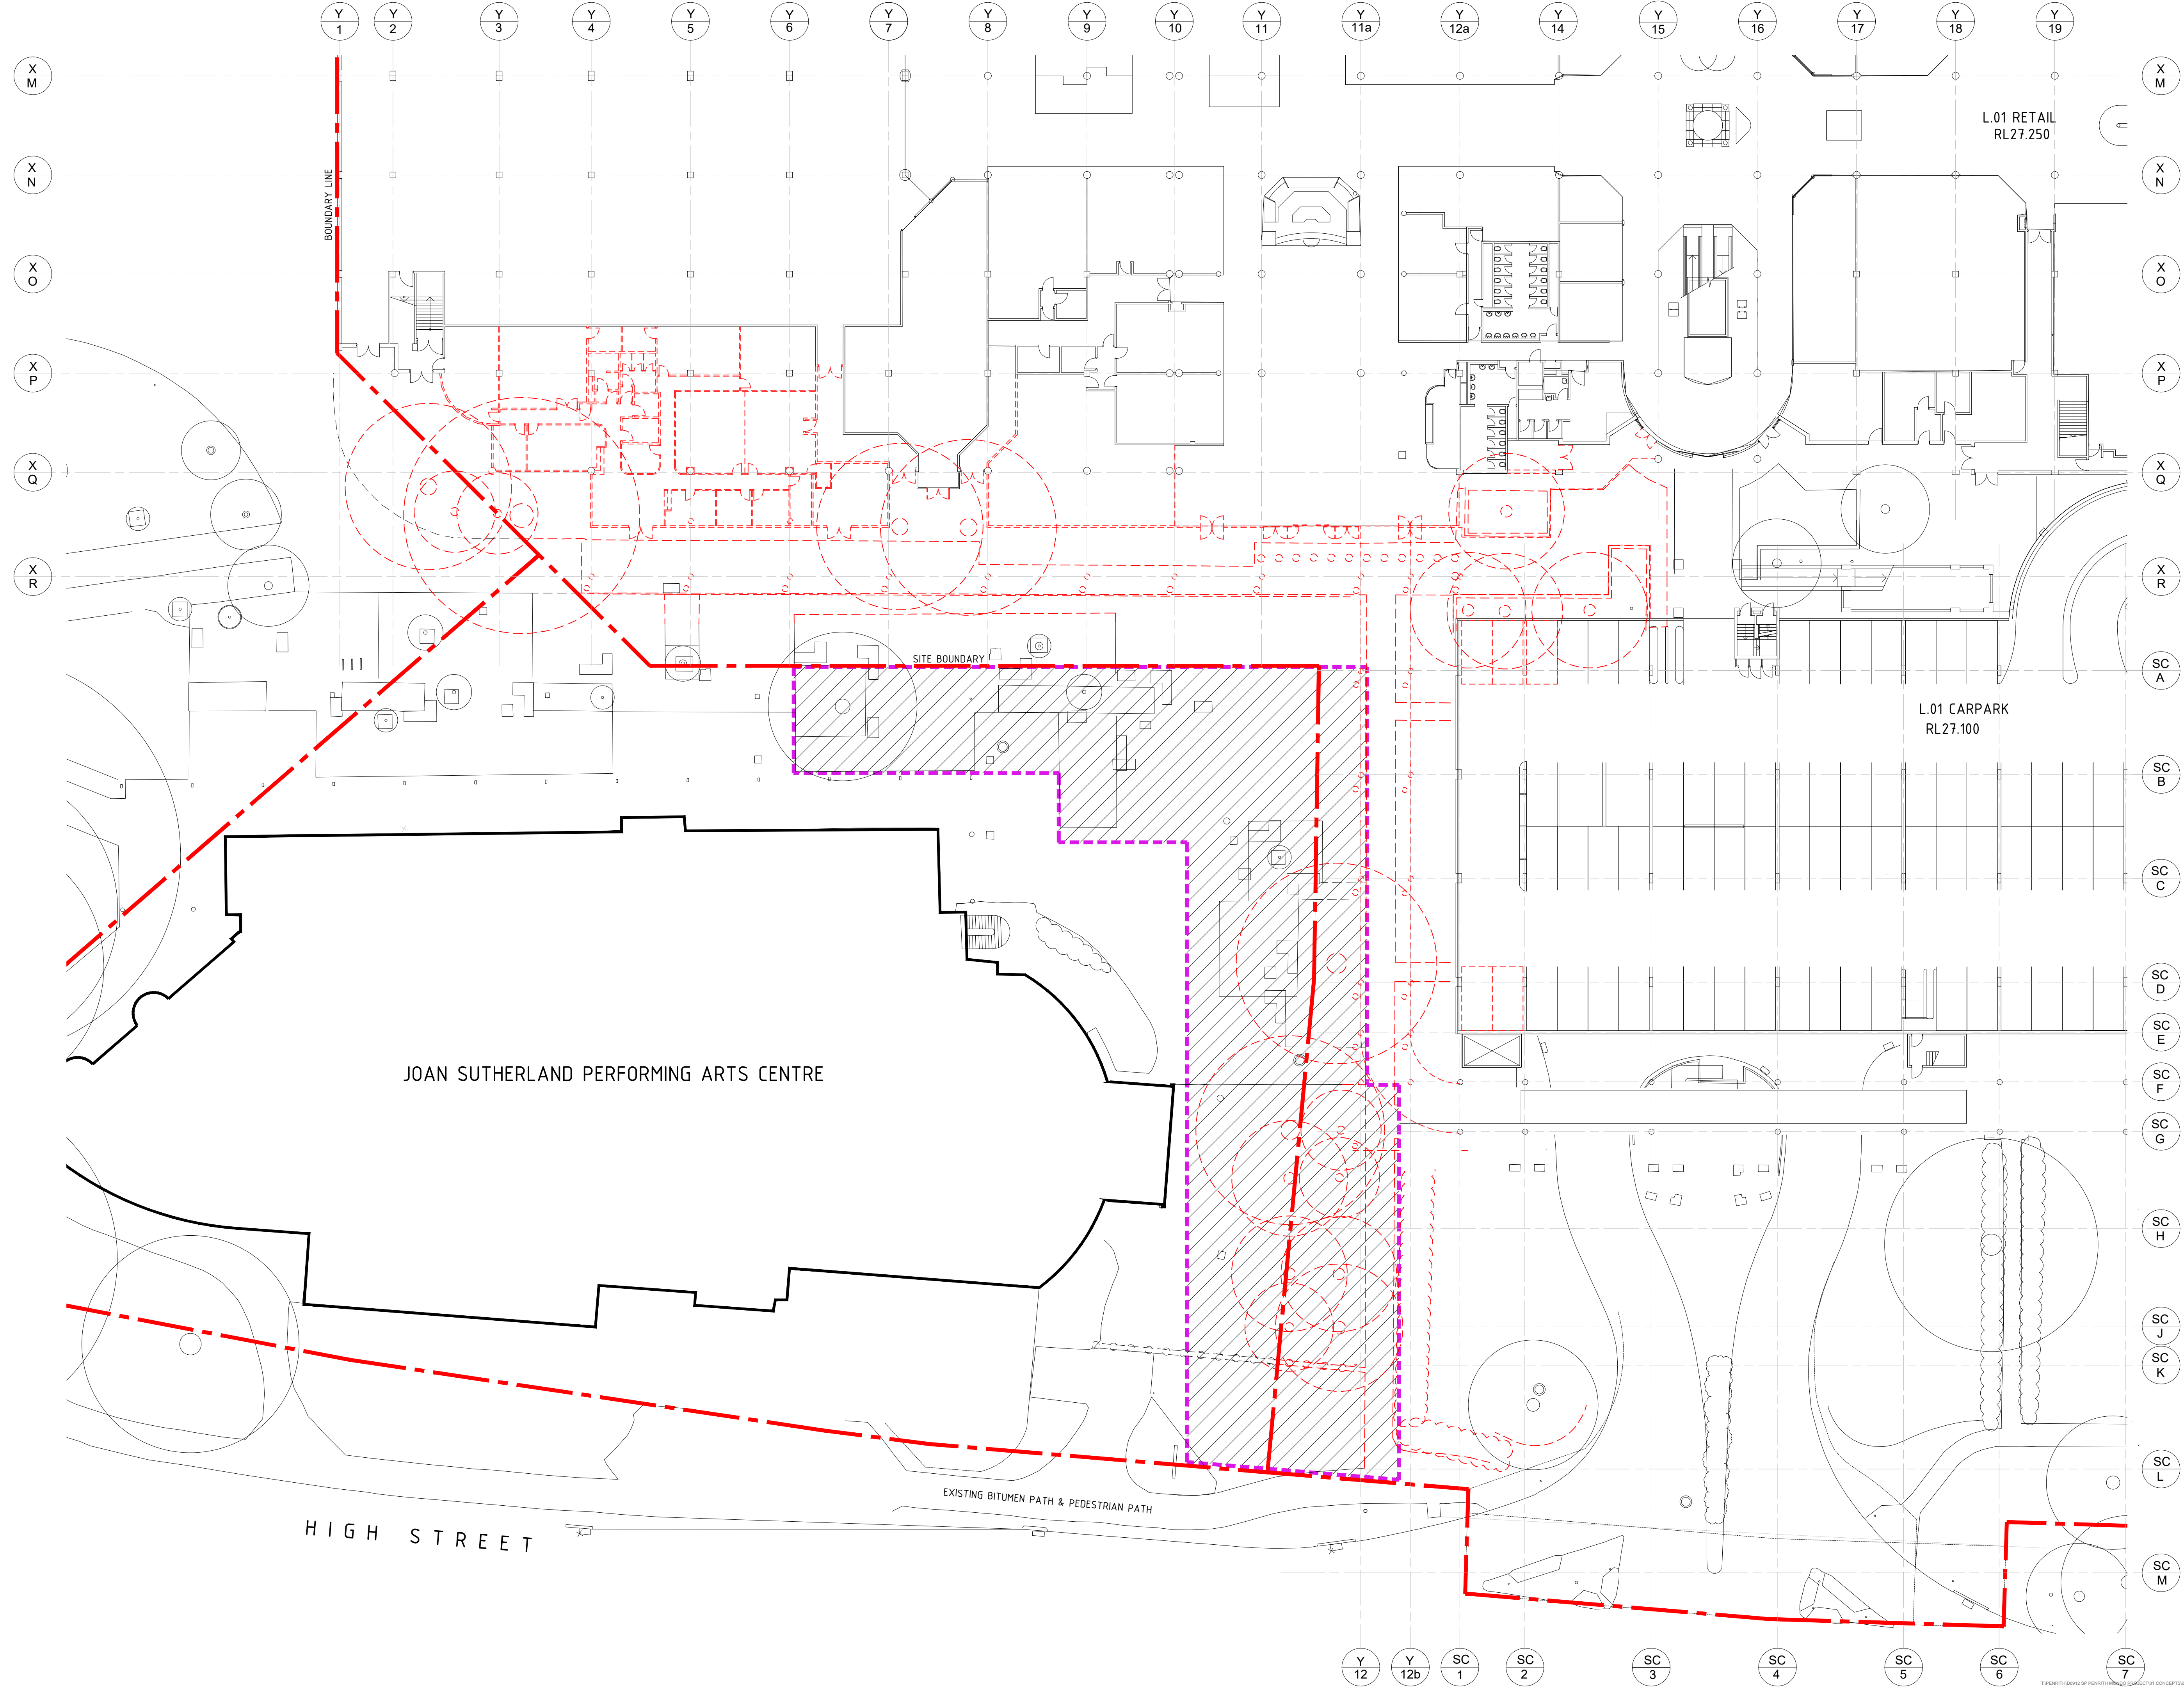

- LEGEND:
- EXISTING CENTRE
 - EXTENT OF DEMOLITION
 - EXISTING TREE TO REMAIN
 - TREE TO BE DEMOLISHED
 - DEMOLISH EXISTING PLANTERS & SEATINGS
 - REFER LANDSCAPE PLAN FOR DETAILS

NOTES:

- This document describes a Design Intent only
- Written dimensions take precedence over scaling and are to be checked on site.
- Refer to all project documentation before commencing work.
- Refer any discrepancies to the Project Design Manager.
- Copyright is retained by Scentre Design and Construction.
- Written authority is required for any reproduction.

GPT
The GPT Group

SCENTRE GROUP
Owner and Operator of **Westfield** in Australia and New Zealand

Scentre Design and Construction Pty Limited
85 Castlereagh Street, Sydney NSW 2000
Phone (02) 9558 7000 Fax (02) 9558 9500
GPO Box 4004 Sydney NSW 2001
ACN 626 287 265


**DEMOLITION PLAN
LEVEL 1 (GROUND)**

MONDO PRECINCT

**WESTFIELD
PENRITH**

**DEVELOPMENT
APPLICATION**

Project Number: D6912 Drawing No: 01.01 A
Scale @ Sheet Size: 1:250 @ A1
Per Date: 2018-02-28
1 of 1

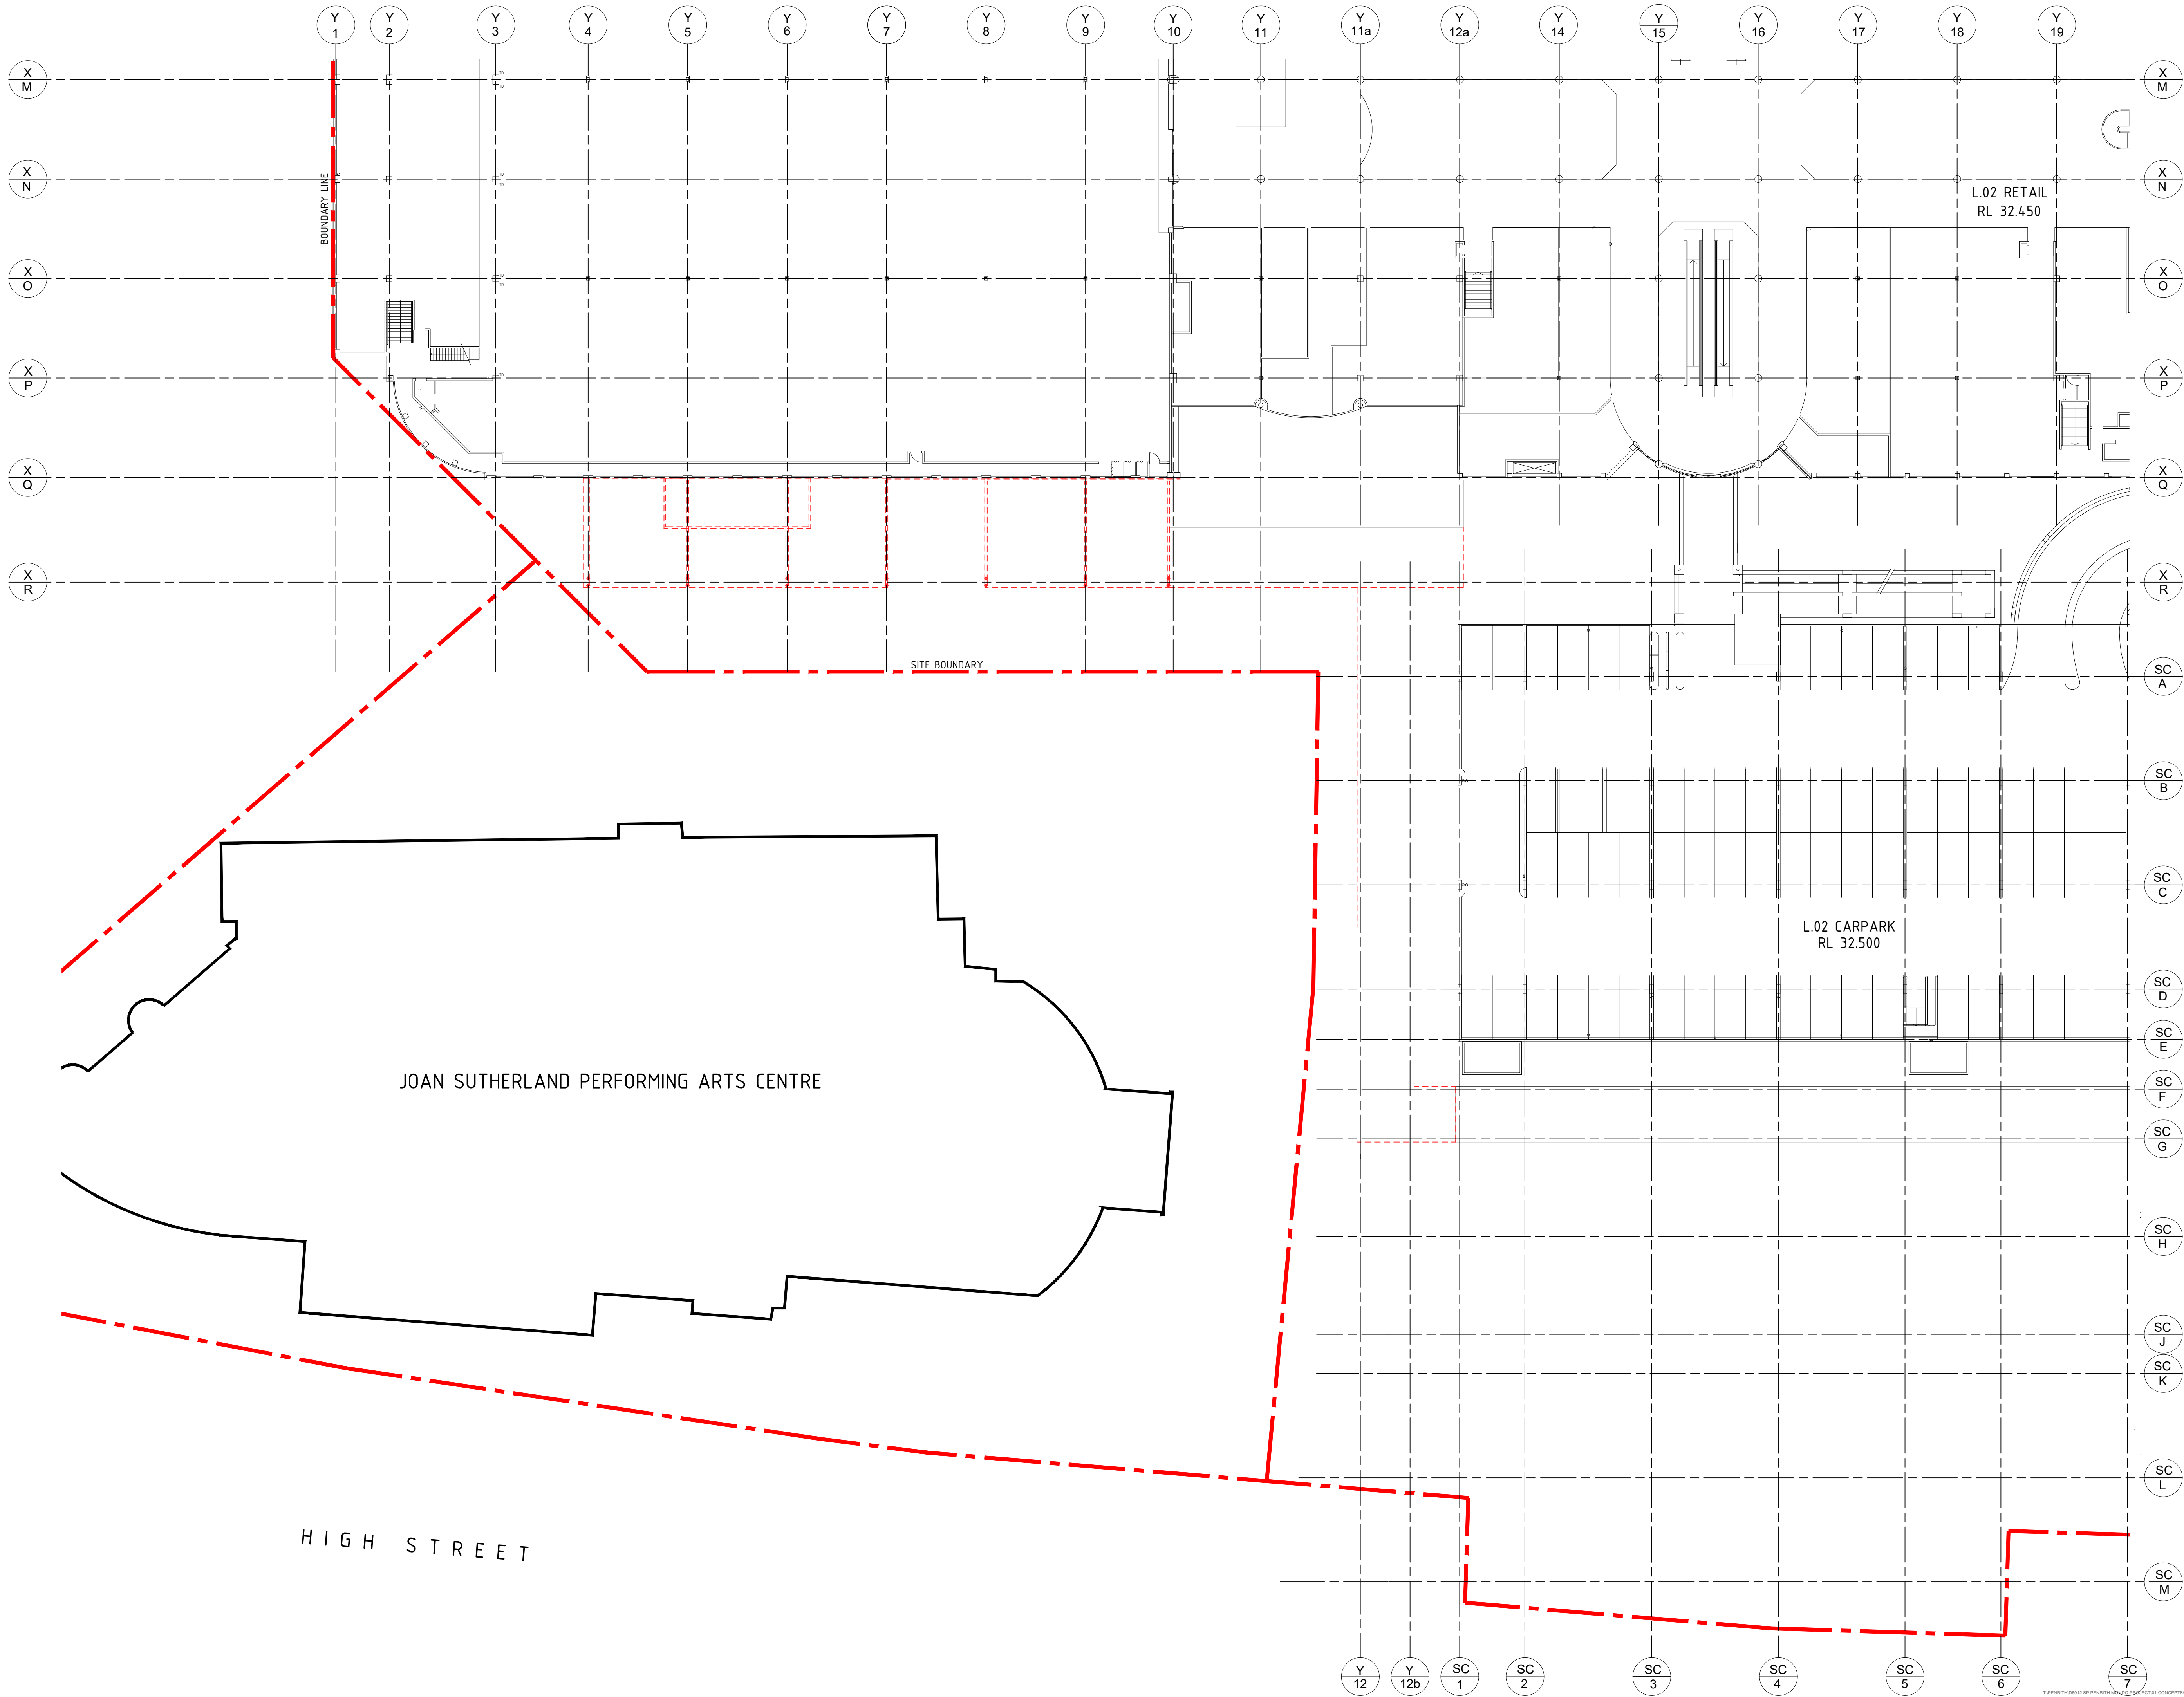

LEGEND:

- EXISTING CENTRE
- EXTENT OF DEMOLITION
- EXISTING TREE TO REMAIN
- TREE TO BE DEMOLISHED
- DEMOLISH EXISTING PLANTERS & SEATINGS
- REFER LANDSCAPE PLAN FOR DETAILS

NOTES:

- This document describes a Design Intent only
- Written dimensions take precedence over scaling and are to be checked on site.
- Refer to all project documentation before commencing work.
- Refer any discrepancies to the Project Design Manager.
- Copyright is retained by Scentre Design and Construction.
- Written authority is required for any reproduction.



SCENTRE GROUP

Owner and Operator of **Westfield** in Australia and New Zealand

Scentre Design and Construction Pty Limited
85 Castlereagh Street, Sydney NSW 2000
Phone (02) 9558 7000 Fax (02) 9558 9500
GPO Box 4004 Sydney NSW 2001
ACN 601 267 261


DEMOLITION PLAN
LEVEL 2

MONDO PRECINCT


WESTFIELD
PENRITH

DEVELOPMENT
APPLICATION

Project Number: D6912 Drawing No: 01.02 A
Scale @ Sheet Size: 1:250 @ A1
Per Date: 2018-02-28

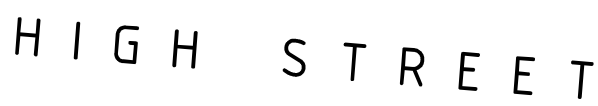

01.03 A

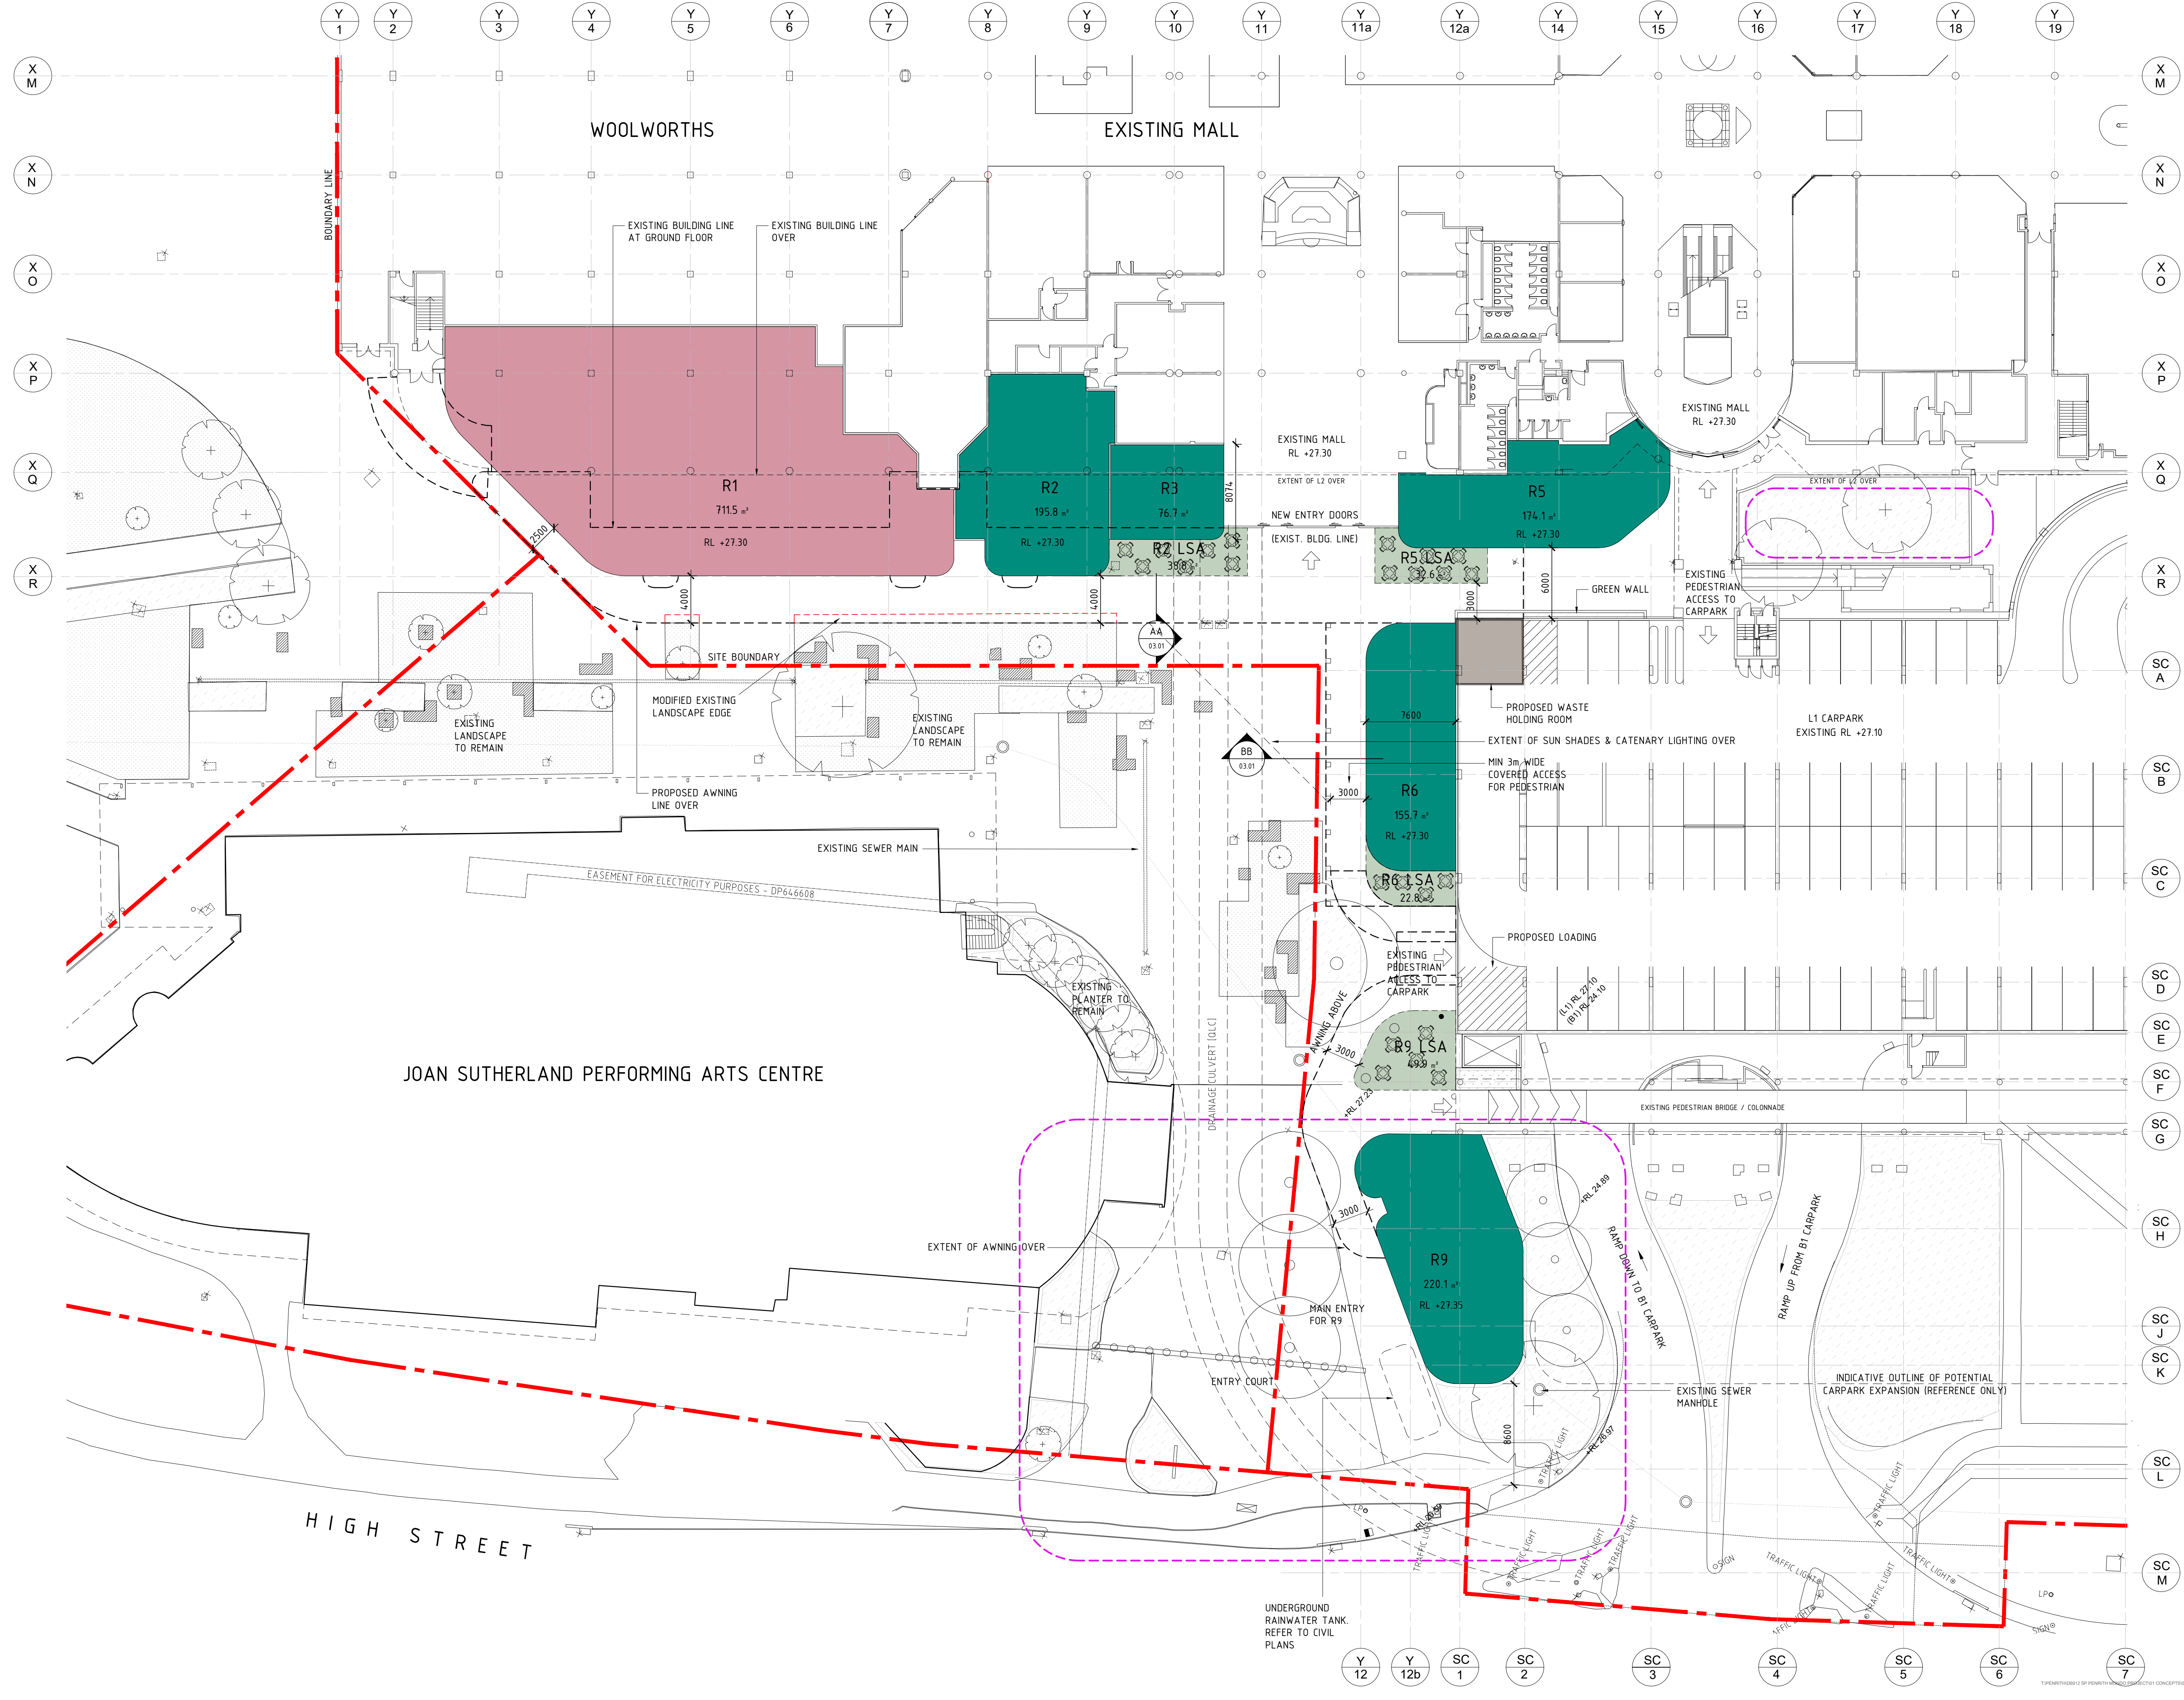

- LEGEND:**
- PROPOSED FOOD
 - PROPOSED LICENSED AREA
 - PROPOSED RETAIL SPECIALTY
 - PROPOSED COMMERCIAL
 - PROPOSED MALL/ EXTERNAL AREA
 - PROPOSED FIRE CORRIDOR
 - PROPOSED PLANT/ SERVICES
 - PROPOSED VERTICAL TRANSPORT
 - REFER TO LANDSCAPE PLAN
 - EXISTING FURNITURE
 - EXISTING TREE TO REMAIN
 - PROPOSED TREE

- NOTES:**
- REFER TO URBIS LANDSCAPE DRAWINGS FOR PLAZA WORKS
 - INDICATIVE PLANTING ONLY
 - REFER TO ARCADIS CIVIL DOCUMENTATION & PLANS FOR PROPOSED CIVIL WORKS

- NOTES:**
- This document describes a Design Intent only
 - Written dimensions take precedence over scaling and are to be checked on site.
 - Refer to all project documentation before commencing work.
 - Refer any discrepancies to the Project Design Manager.
 - Copyright is retained by Scentre Design and Construction.
 - Written authority is required for any reproduction.

GPT
The GPT Group

SCENTRE GROUP
Owner and Operator of **Westfield** in Australia and New Zealand

Scentre Design and Construction Pty Limited
85 Castlereagh Street, Sydney NSW 2000
Phone (02) 9558 1000 Fax (02) 9558 9500
GPO Box 4004 Sydney NSW 2001
ACN 605 287 260

**PROPOSED PLAN
LEVEL 1 (GROUND)**

MONDO PRECINCT

**WESTFIELD
PENRITH**

**DEVELOPMENT
APPLICATION**

Project Number: D6912 Drawing No: 01.04 A
Scale @ Sheet Size: 1:250 @ A1
Per Date: 2018-02-28
Revision: 1



- LEGEND:
- PROPOSED FOOD
 - PROPOSED LICENSED AREA
 - PROPOSED RETAIL SPECIALTY
 - PROPOSED COMMERCIAL
 - PROPOSED MALL/EXTERNAL AREA
 - PROPOSED FIRE CORRIDOR
 - PROPOSED PLANT/SERVICES
 - PROPOSED VERTICAL TRANSPORT
 - REFER TO LANDSCAPE PLAN
 - EXISTING FURNITURE
 - EXISTING TREE TO REMAIN
 - PROPOSED TREE

- NOTES:
- REFER TO URBIS LANDSCAPE DRAWINGS FOR PLAZA WORKS INDICATIVE PLANTING ONLY
 - REFER TO ARCADIS CIVIL DOCUMENTATION & PLANS FOR PROPOSED CIVIL WORKS

- NOTES:
- This document describes a Design Intent only
 - Written dimensions take precedence over scaling and are to be checked on site.
 - Refer to all project documentation before commencing work.
 - Refer any discrepancies to the Project Design Manager.
 - Copyright is retained by Scentre Design and Construction.
 - Written authority is required for any reproduction.

GPT
The GPT Group

SCENTRE GROUP
Owner and Operator of **Westfield** in Australia and New Zealand

Scentre Design and Construction Pty Limited
85 Castlereagh Street, Sydney NSW 2000
Phone (02) 9558 7000 Fax (02) 9558 9500
GPO Box 4004 Sydney NSW 2001
ACN 605 287 265

Title

PROPOSED PLAN LEVEL 2


MONDO PRECINCT

Client

WESTFIELD PENRITH

DEVELOPMENT APPLICATION

Project Number: D6912 Drawing No: 01.05 A
Scale @ Sheet Size: 1:250 @ A1
Per Date: 2018-02-28
T:\PENRITH\0612 SP PENRITH MONDO PRECINCT\CONCEPT\02 DESIGN\WORKING\PRESENTATION\ACTIVE\100'S ONLY\0105 MONDO - CA - PLAN.RVT

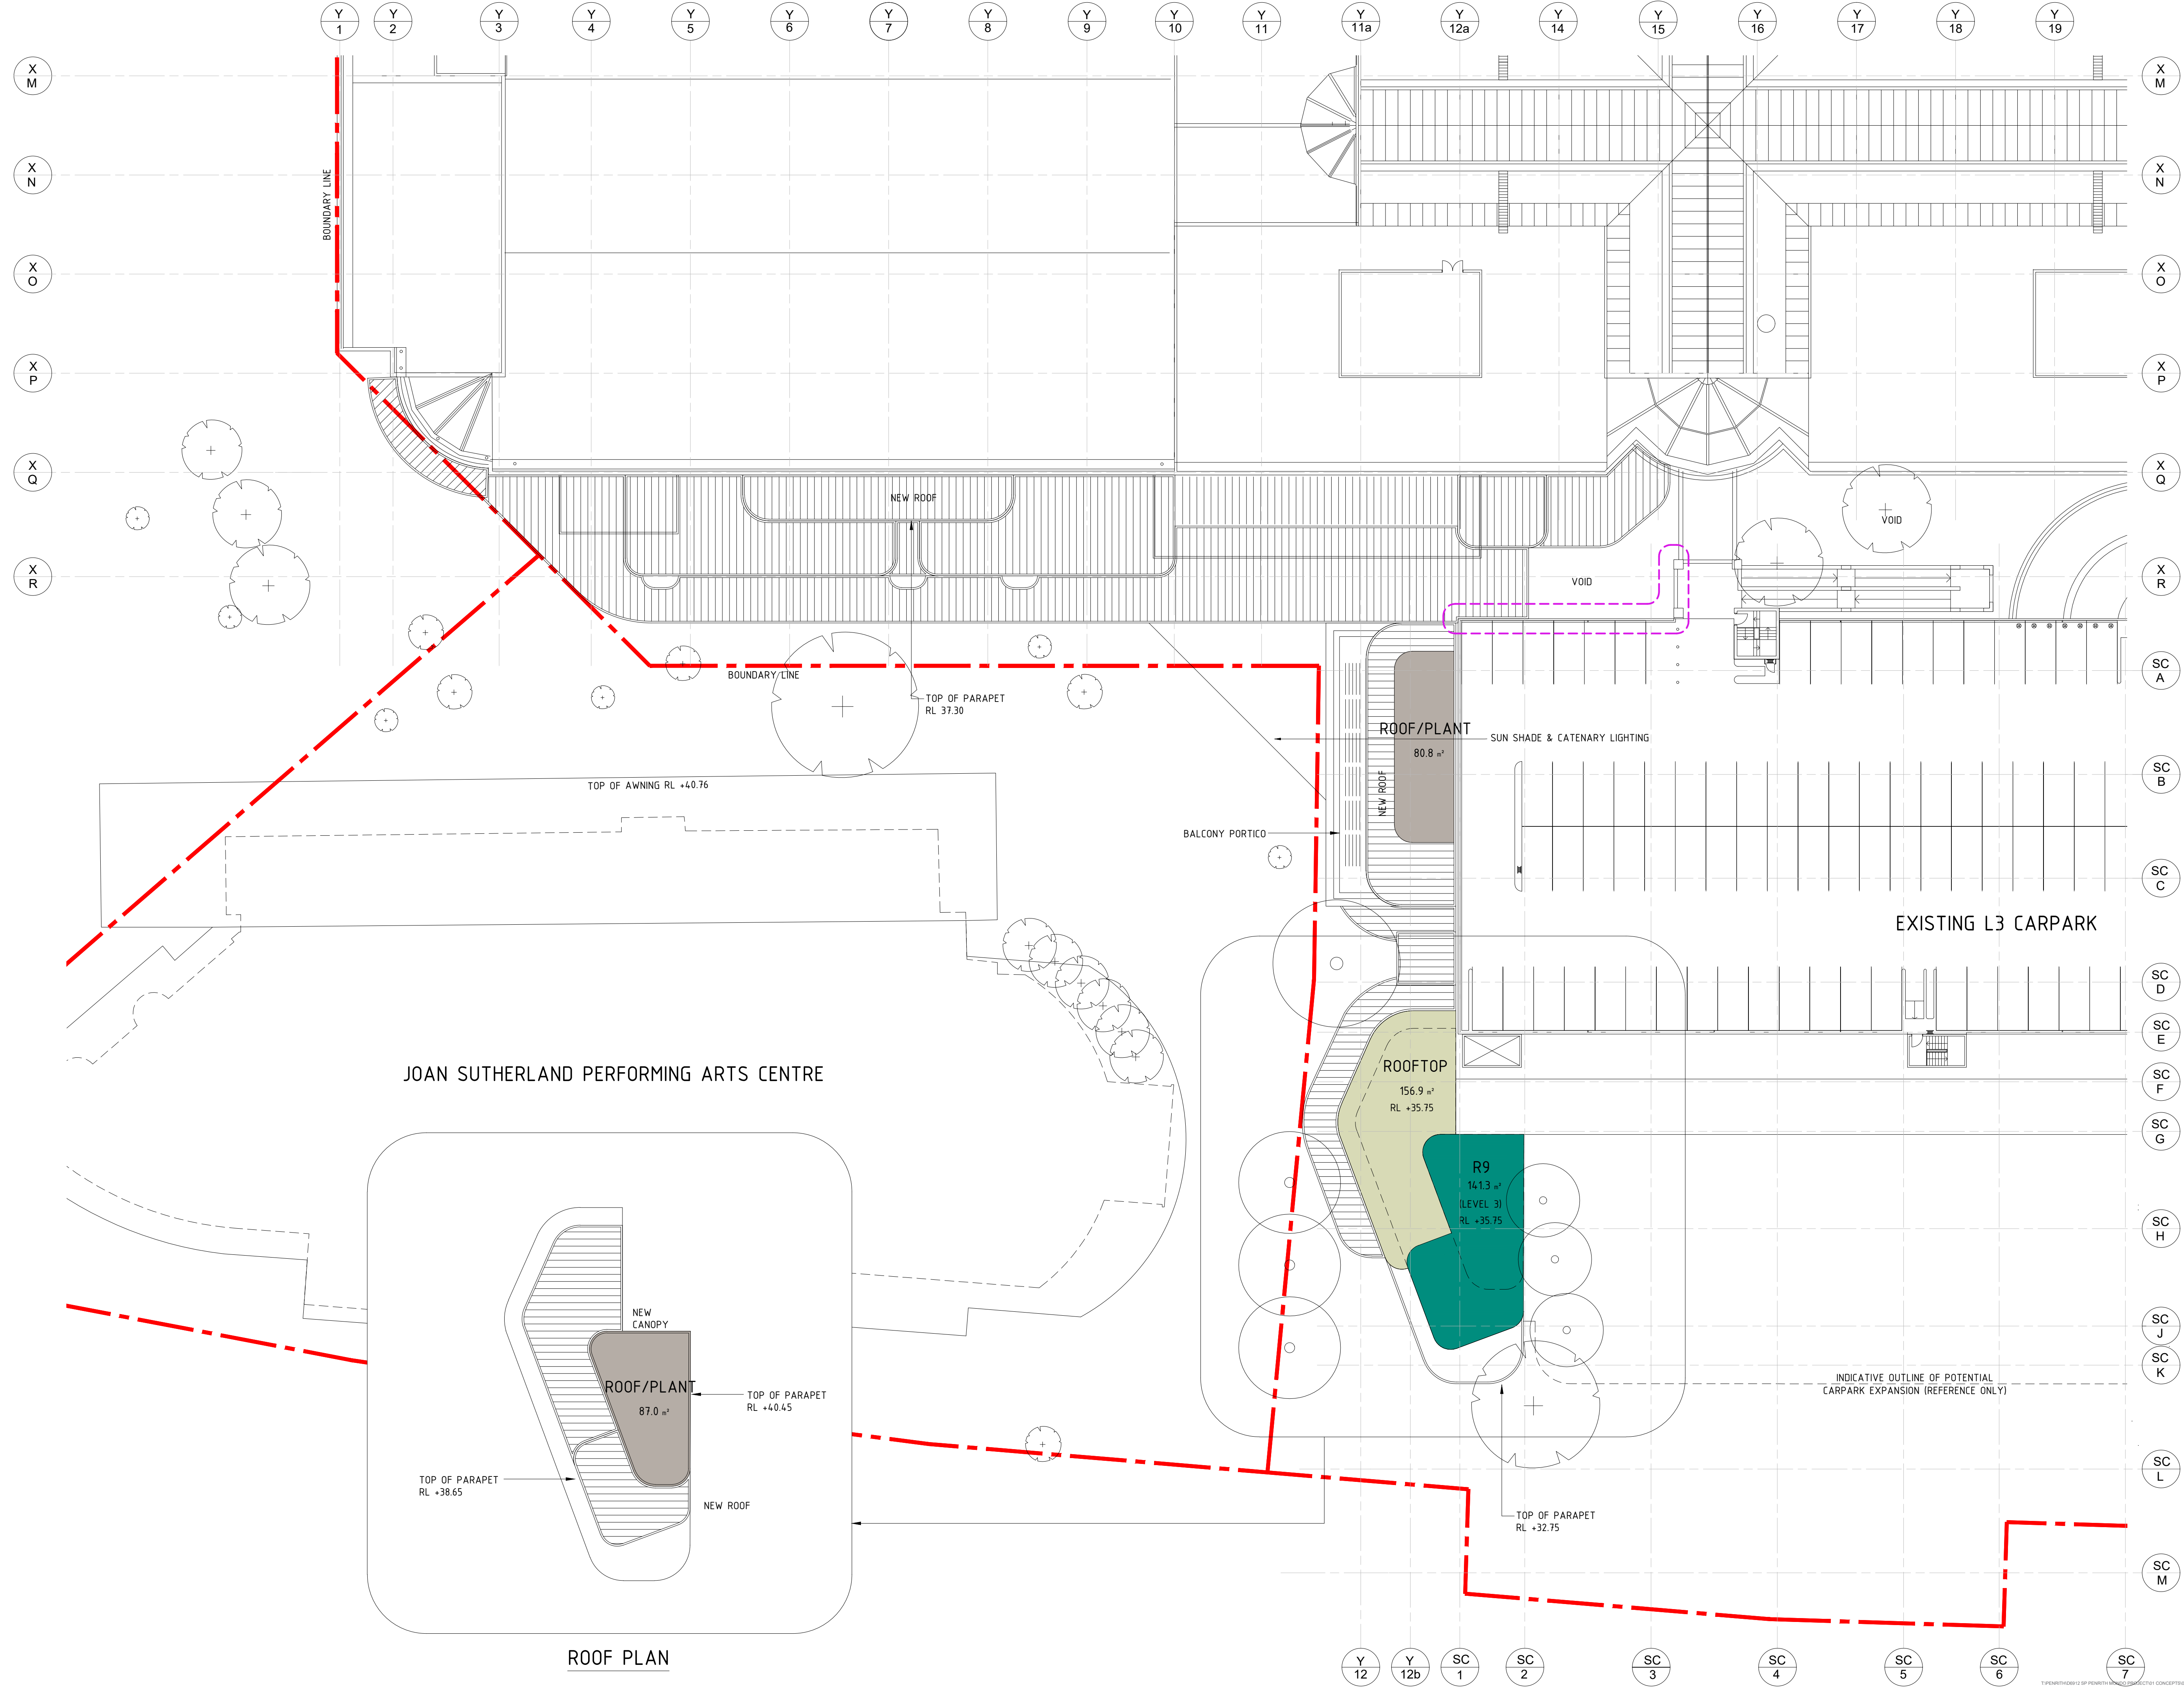

- LEGEND:
- PROPOSED FOOD
 - PROPOSED LICENSED AREA
 - PROPOSED RETAIL SPECIALTY
 - PROPOSED COMMERCIAL
 - PROPOSED MALL/EXTERNAL AREA
 - PROPOSED FIRE CORRIDOR
 - PROPOSED PLANT/SERVICES
 - PROPOSED VERTICAL TRANSPORT
 - REFER TO LANDSCAPE PLAN
 - EXISTING FURNITURE
 - EXISTING TREE TO REMAIN
 - PROPOSED TREE

- NOTES:
- REFER TO URBIS LANDSCAPE DRAWINGS FOR PLAZA WORKS INDICATIVE PLANTING ONLY
 - REFER TO ARCADIS CIVIL DOCUMENTATION & PLANS FOR PROPOSED CIVIL WORKS

- NOTES:
- This document describes a Design Intent only
 - Written dimensions take precedence over scaling and are to be checked on site.
 - Refer to all project documentation before commencing work.
 - Refer any discrepancies to the Project Design Manager.
 - Copyright is retained by Scentre Design and Construction.
 - Written authority is required for any reproduction.

GPT
The GPT Group

SCENTRE GROUP
Owner and Operator of **Westfield** in Australia and New Zealand

Scentre Design and Construction Pty Limited
85 Castlereagh Street, Sydney NSW 2000
Phone (02) 9558 7000 Fax (02) 9558 9500
GPO Box 4004 Sydney NSW 2001
ACN 601 267 260

PROPOSED PLAN
LEVEL 3 & ROOF

MONDO PRECINCT

**WESTFIELD
PENRITH**

DEVELOPMENT
APPLICATION

Project Number: D6912 Drawing No: 01.06 A
Scale @ Sheet Size: 1:250 @ A1
Per Date: 2018-02-28
1:1