





**Titanium**  
**ROOF TILE - BRISTLE**  
 TITANIUM  
 SMOOTH PROFILE


**Grays Point**

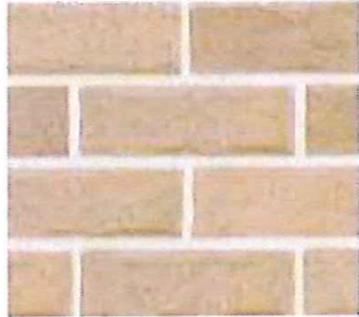

**BORAL BRICK**  
 RIVERSIDE  
 GREY POINTS  
*Off White Mortar*  
*Ironed Joints*

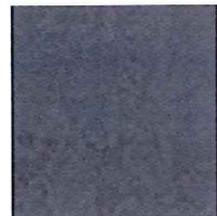


**DRIVEWAY- BLUESTONE**  
 PLAIN COLOUR

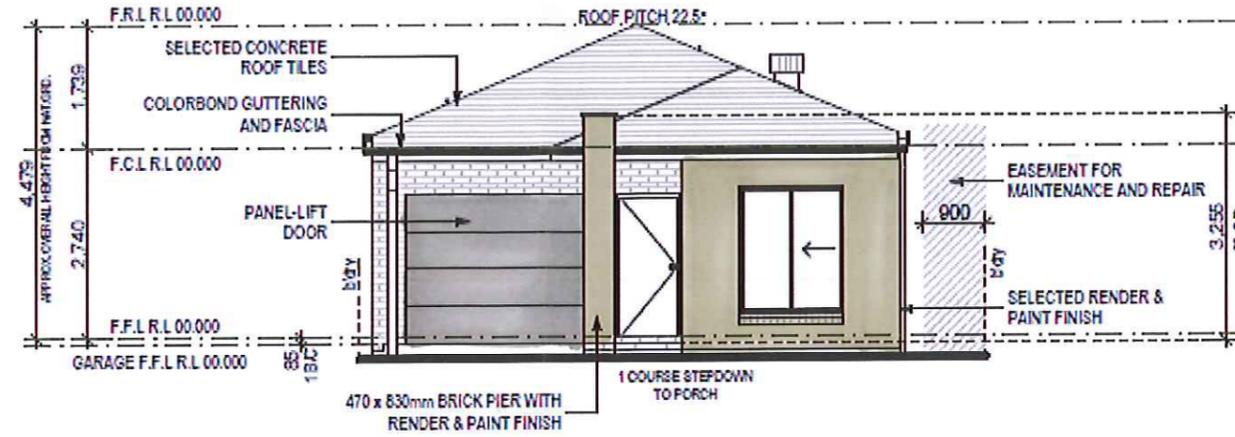


○ **FRONT/SOUTH ELEVATION**  
 1:100



○ **REAR/NORTH ELEVATION**  
 1:100

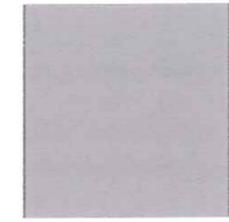

**COLORBOND - DUNE**  
 • DOWNPIPES  
 • WATERTANK  
 • METERBOX  
 • FRONT DOOR  
**TREND WINDOWS**  
 DUNE

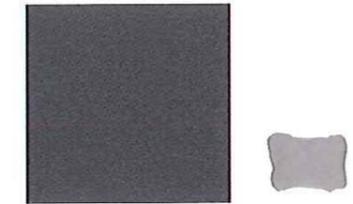


**COLORBOND - WOODLAND GREY**  
 • GUTTER  
 • FASCIA  
 • GARAGE DOOR



**BRISTOL PAINT**  
 GREYLOCKS - CEMENT  
 RENDER & CLADDING

	<b>PROJECT:</b> PROPOSED SINGLE-STOREY BRICK VENEER DWELLING	<b>JOB No:</b> 003534	<b>DRAWN:</b> DC
	<b>ADDRESS:</b> Lot 2359 William Hart Crescent Thornton Estate	<b>LODGE:</b> D.A/C.C	<b>DATE:</b> 24/02/14
<b>CLIENT:</b> HE & OU	<input checked="" type="checkbox"/> EXHAUST FAN <input checked="" type="checkbox"/> SMOKE DETECTOR. AS 3786-1993	<b>DESCRIPTION:</b> ALEGRA 15	<b>BTE CLASSIFICATION:</b> M' CLASS
Ph: 4647 1200 Fax: 4647 1233 www.wisdomhomes.com.au		<b>CODE:</b> WS-ALEG15S MO-RH	<b>FACADE SHEET:</b> Modern <b>4</b>

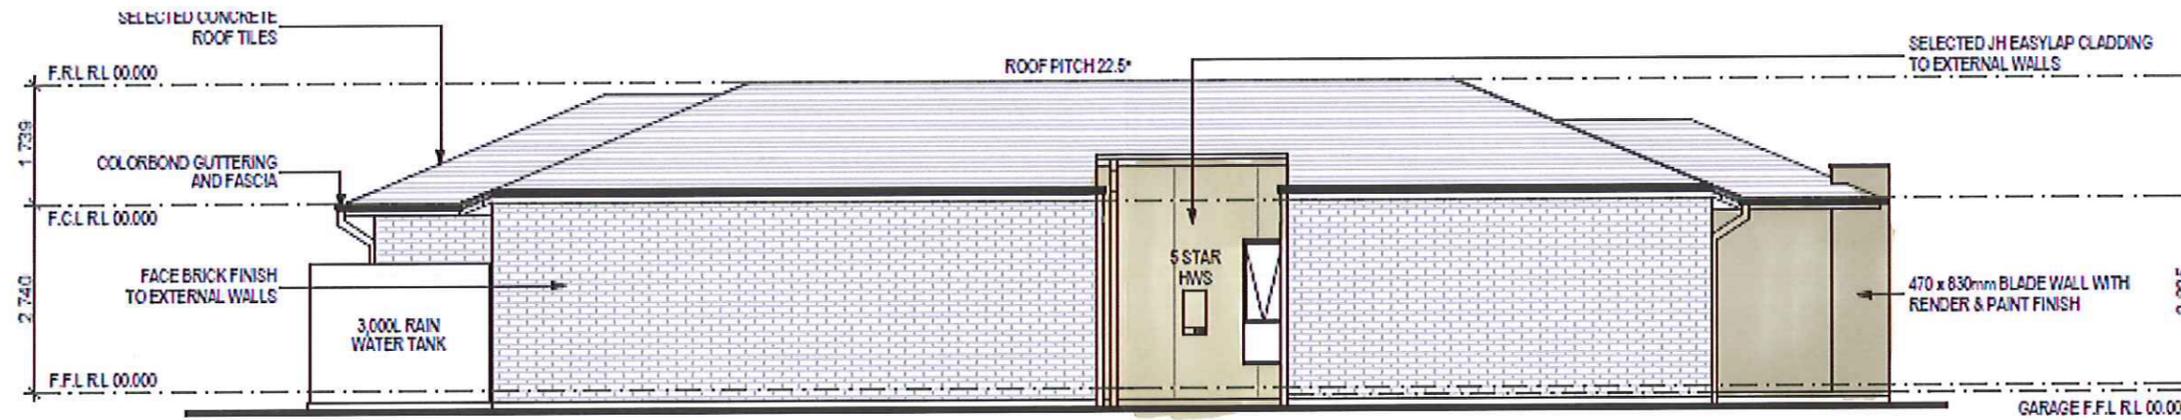

○ LEFT/WEST ELEVATION  
1:100




○ RIGHT/EAST ELEVATION  
1:100


<b>Wisdom Smart</b> Ph: 4647 1200 Fax: 4647 1233 www.wisdomhomes.com.au	<b>PROJECT:</b> PROPOSED SINGLE-STOREY BRICK VENEER DWELLING	<b>JOB No:</b> 003534	<b>DRAWN:</b> DC
	<b>ADDRESS:</b> Lot 2359 William Hart Crescent Thornton Estate	<b>LODGE MENT:</b> D.A/C.C	<b>DATE:</b> 24/02/14
<b>CLIENT:</b> WE & OU	<input checked="" type="checkbox"/> EXHAUST FAN <input checked="" type="checkbox"/> SMOKE DETECTOR AS 3786-1993	<b>DESCRIPTION:</b> ALEGRA 15	<b>BTE CLASSIFICATION:</b> M' CLASS (subject to final report)
		<b>CODE:</b> WS-ALEG15S MO-RH	<b>FACE:</b> Modern
			<b>SHEET:</b> 4




**Titanium**  
**ROOF TILE - BRISTILE**  
**TITANIUM**  
**SMOOTH PROFILE**

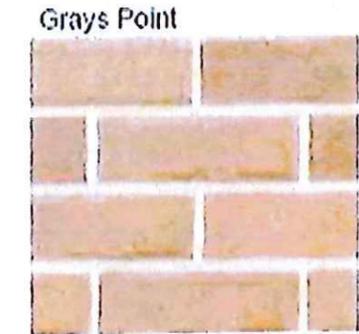

**Grays Point**  
**BORAL BRICK**  
**RIVERSIDE**  
**GREY POINTS**  
*Off White Mortar*  
*Ironed Joints*

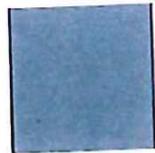

**009ONYX21**  
**DRIVEWAY - CCS ONYX**

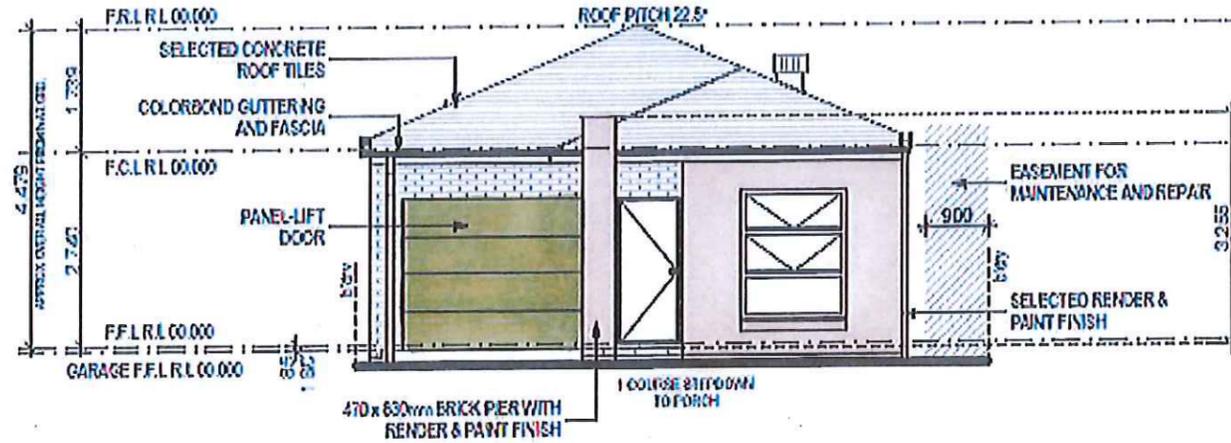


**FRONT/SOUTH ELEVATION**  
 1:100




**REAR/NORTH ELEVATION**  
 1:100


**Thorton Design Review Panel**  
**LANDCOM**  
 Reviewed *[Signature]* Date *8/7/14*

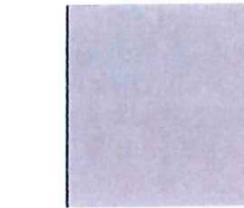

**COLORBOND - DUNE**  
 • DOWNPIPES  
 • WATERTANK  
 • METERBOX  
 • FRONT DOOR  
**TREND WINDOWS**  
**DUNE**

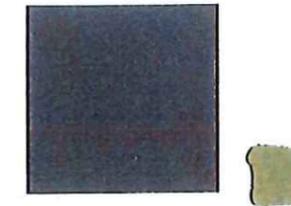


**COLORBOND - WOODLAND GREY**  
 • GUTTER  
 • FASCIA  
 • GARAGE DOOR

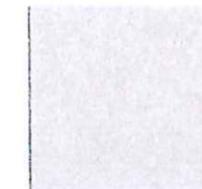


**BRISTOL PAINT**  
**GREYLOCKS - CEMENT**  
**RENDER & CLADDING**

<b>Wisdom Smart</b> Ph: 4047 1200 Fax: 4047 1233 www.wisdomsmarts.com.au	<b>PROJECT:</b> PROPOSED SINGLE-STOREY BRICK VENEER DWELLING	<b>JOB No:</b> 003534	<b>DRAWN:</b> DC
	<b>ADDRESS:</b> Lot 2359 William Hart Crescent Thornton Estate	<b>LODGE/MENT:</b> D.A/C.C	<b>DATE:</b> 24/02/14
<b>CLIENT:</b> Mr M. He. & Ms P. Ou	<input checked="" type="checkbox"/> EXHAUST FAN <input checked="" type="checkbox"/> SMOKE DETECTOR, AD 3755-1593	<b>DESCRIPTION:</b> ALEGRA 15	<b>FACE:</b> Modern
		<b>CODE:</b> WS-ALEG15S-MO-RH	<b>SHEET:</b> 4

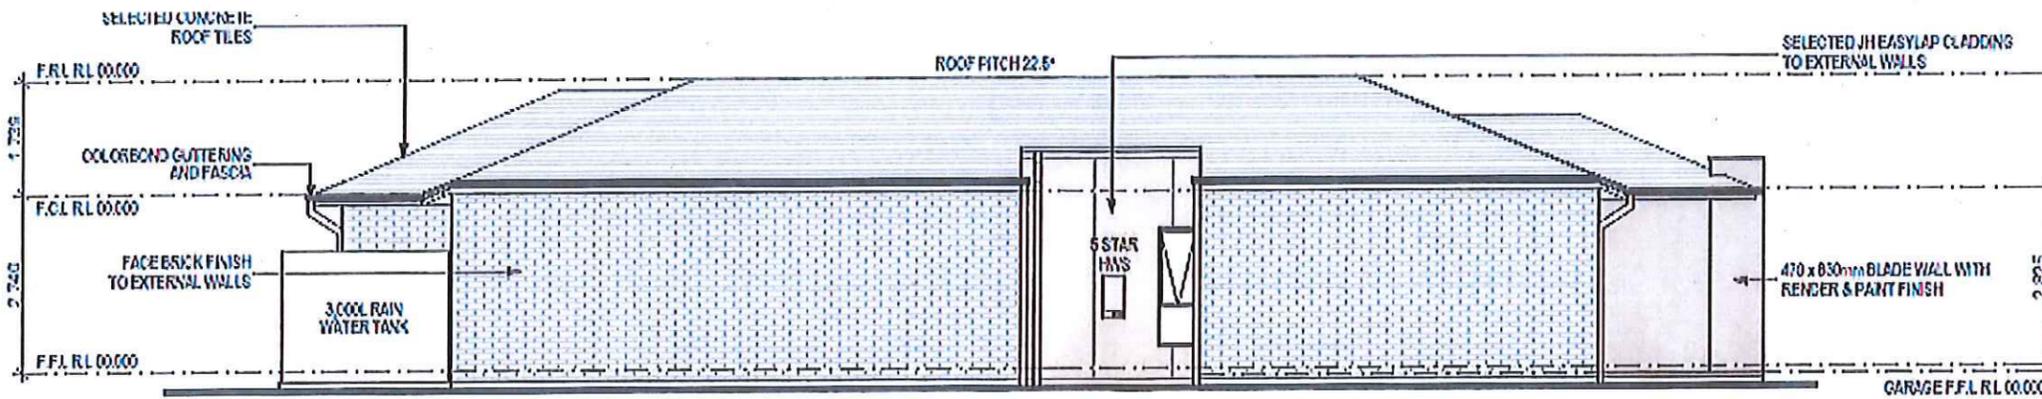

LEFT/WEST ELEVATION  
1:100

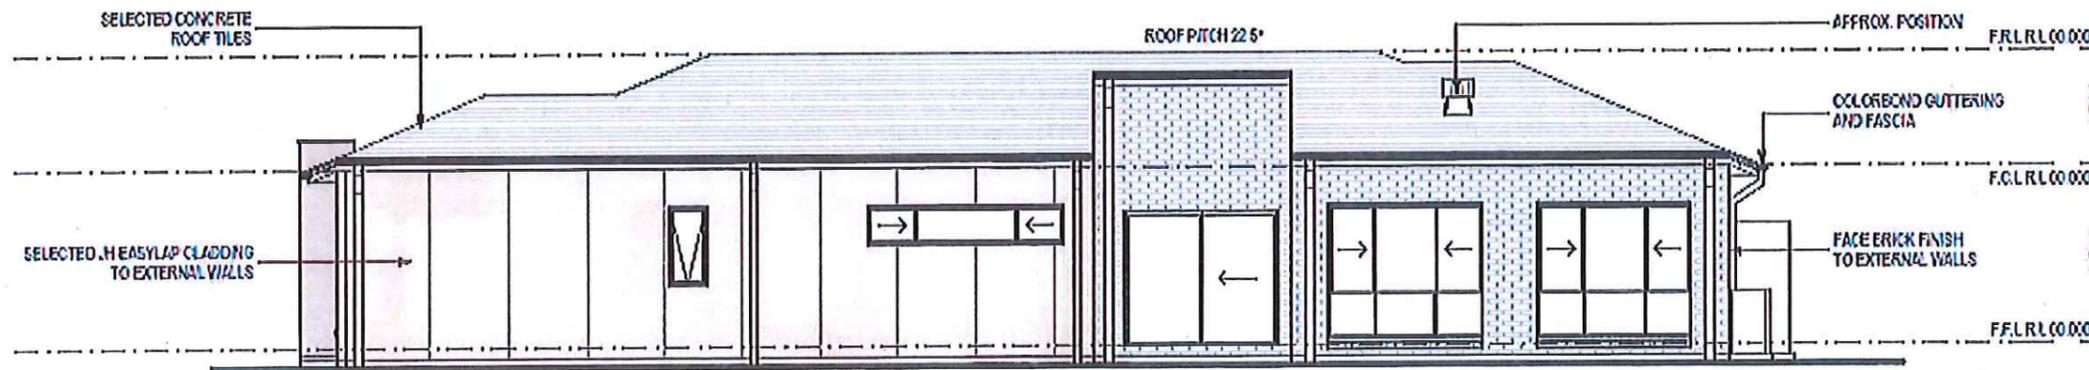

RIGHT/EAST ELEVATION  
1:100

Thorton Design Review Panel  
LANDCOM  
Reviewed *John Kay* Date *2/7/14*

**Wisdom Smart**  
Ph: 4647 1200 Fax: 4647 1233  
www.wisdomhomes.com.au

PROJECT:  
PROPOSED SINGLE-STOREY BRICK VENEER DWELLING  
ADDRESS:  
Lot 2359 William Hart Crescent  
Thornton Estate  
CLIENT:  
Mr M. He. & Ms P. Ou

LODSEMENT:  
D.A.C.C  
EXHAUST FAN  
SMOKE DETECTOR AD 3785-1593

JOB No:  
003534  
LGA:  
PENRITH  
DESCRIPTION:  
ALEGRA 15  
CODE:  
WS-ALEG155 MO-RH

DRAWN  
DC  
DATE  
24/02/14  
SITE CLASSIFICATION  
M CLASS  
FACADE  
Modern  
E-FF  
4