


**NOTES**  
 ALL DESIGNS, PRINTS & SPECIFICATIONS ARE THE PROPERTY OF ARCHIZONE AND CANNOT BE USED WITHOUT THEIR WRITTEN PERMISSION. DO NOT SCALE THE DRAWING AND USE FIGURED DIMENSIONS ONLY. CONTRACTOR IS RESPONSIBLE TO VERIFY ALL DIMENSIONS ON SITE PRIOR TO COMMENCEMENT OF ANY WORK. THESE DRAWINGS ARE TO BE READ IN CONJUNCTION WITH ARCHITECTURAL BASE DRAWINGS & RELEVANT CONSULTANT DRAWINGS. MANUFACTURER SHALL PREPARE 'SHOP DRAWINGS' OR 'PROTOTYPE SAMPLES' FOR RELEVANT ITEMS AND SUBMIT THEM TO THE DESIGNER FOR APPROVAL.

ISSUE	REV	NOTES	DATE	BY

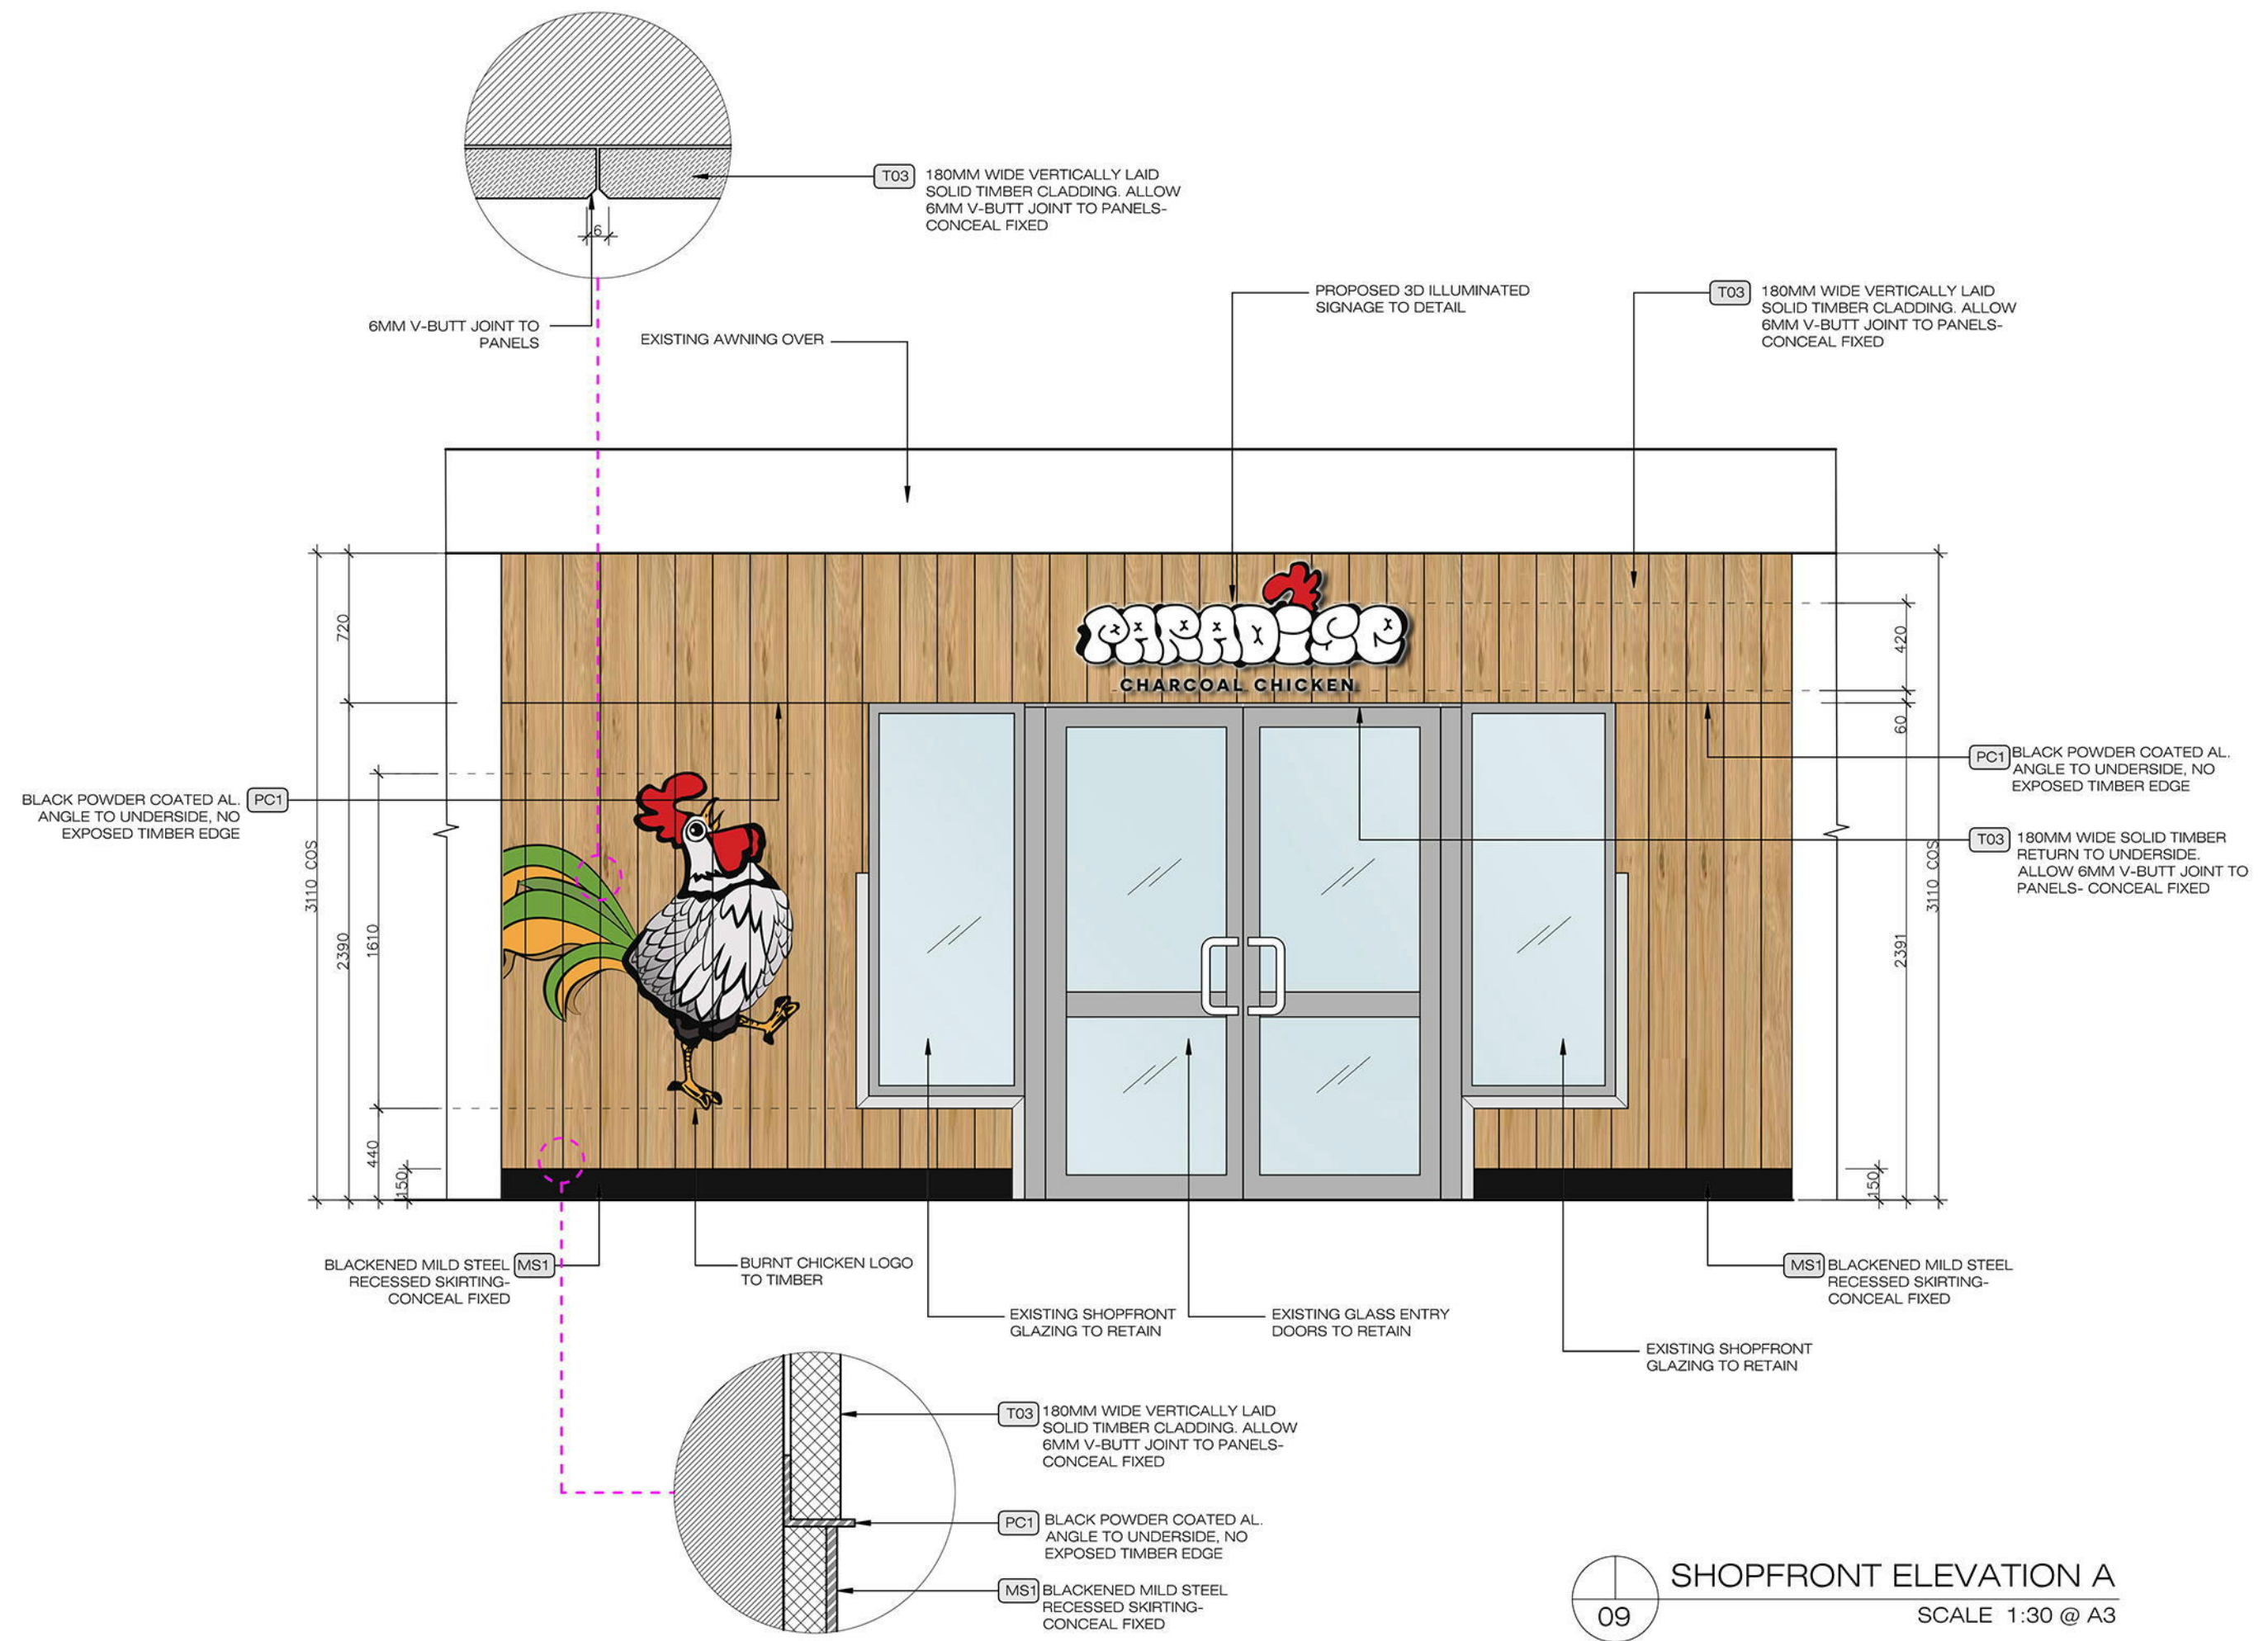


09 SHOPFRONT ELEVATION A  
 SCALE 1:30 @ A3

**archizone**  
 INTERIOR . GRAPHIC

suite 26, level 1, 105 longueville road,  
 lane cove, nsw 2066  
 T: 02 9428 2857 F: 02 9420 3976  
 M: 0413 880 600 E: admin@archizone.com.au  
 www.archizone.com.au


Project		<b>PARADISE CHARCOAL CHICKEN</b>	
Area		<b>SHOP 20 ST CLAIR SHOPPING CENTRE</b>	
Title		<b>SHOPFRONT ELEVATION A</b>	
Scale	1:30 @A3	Project Number	2019_005
Drawn	S.G	Checked	B.P
Approved	B.P	Date	23/04/19
Drawing Number	A005-09	Issue	D

AA  
18

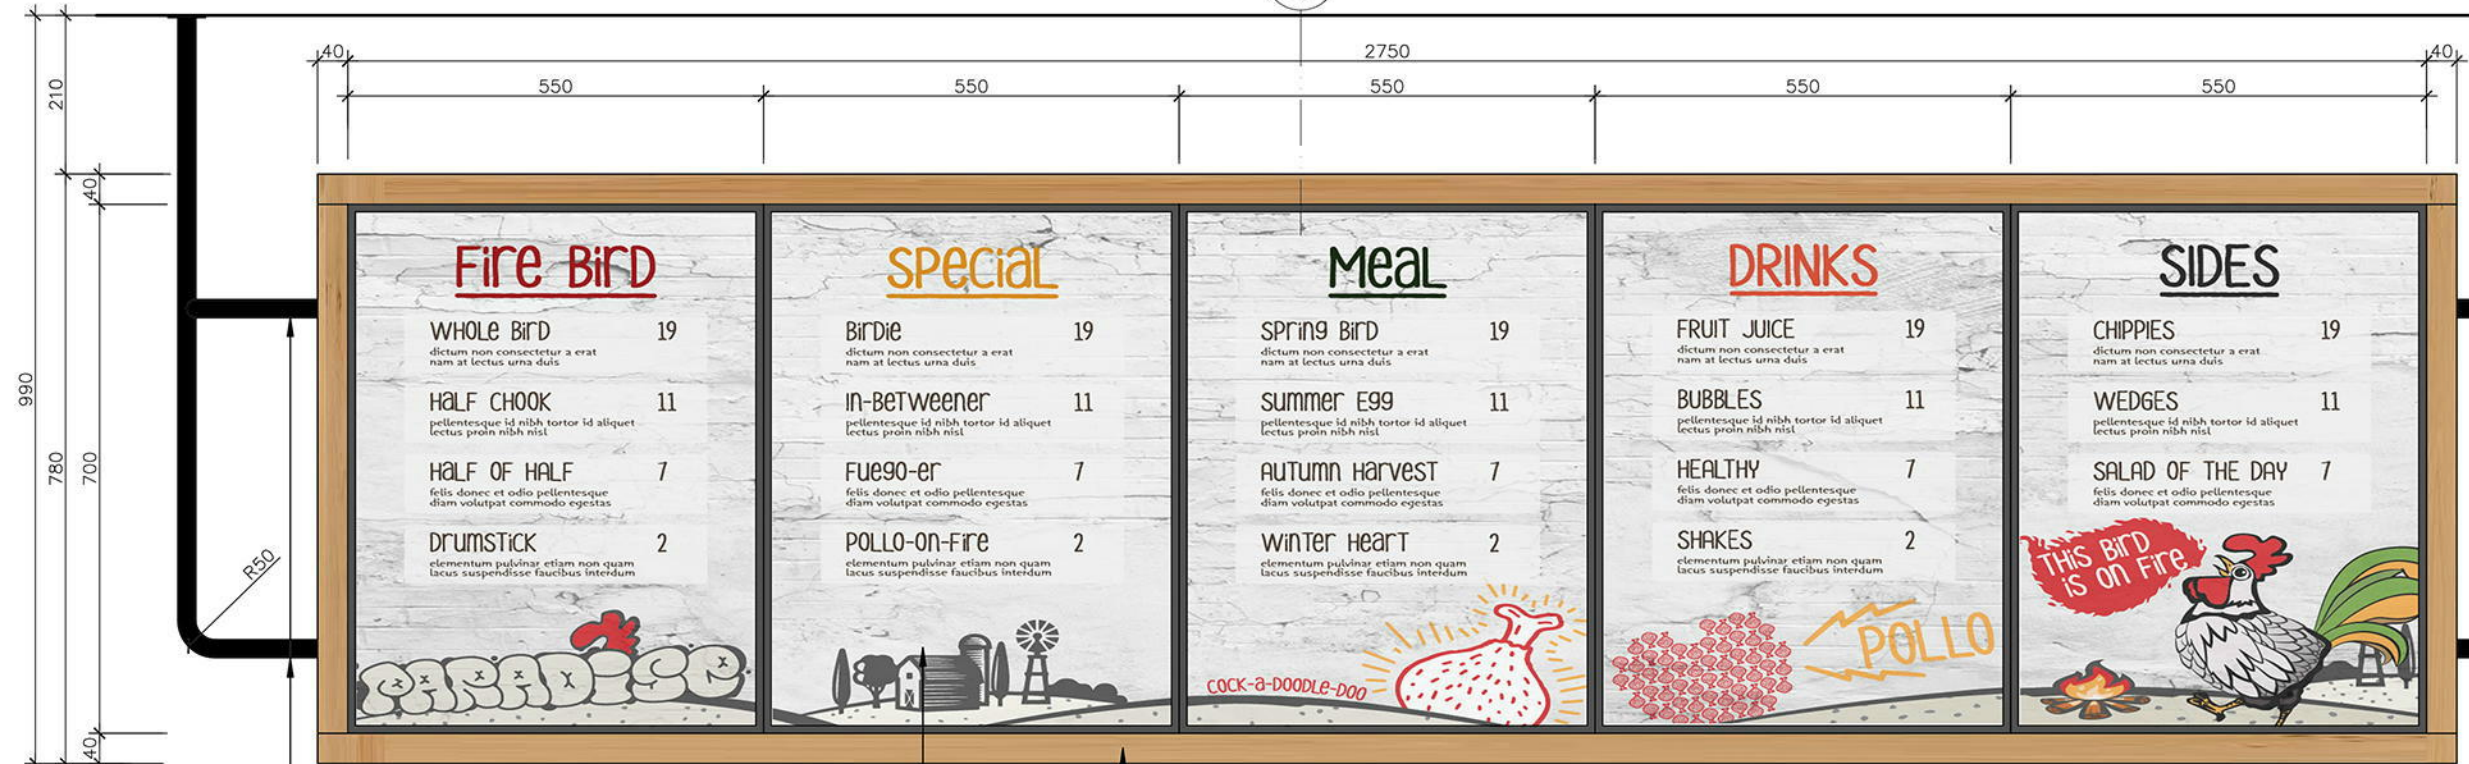

FRONT ELEVATION  
SCALE 1:10 @ A3

CROSS SECTION DETAIL  
SCALE 1:5 @ A3

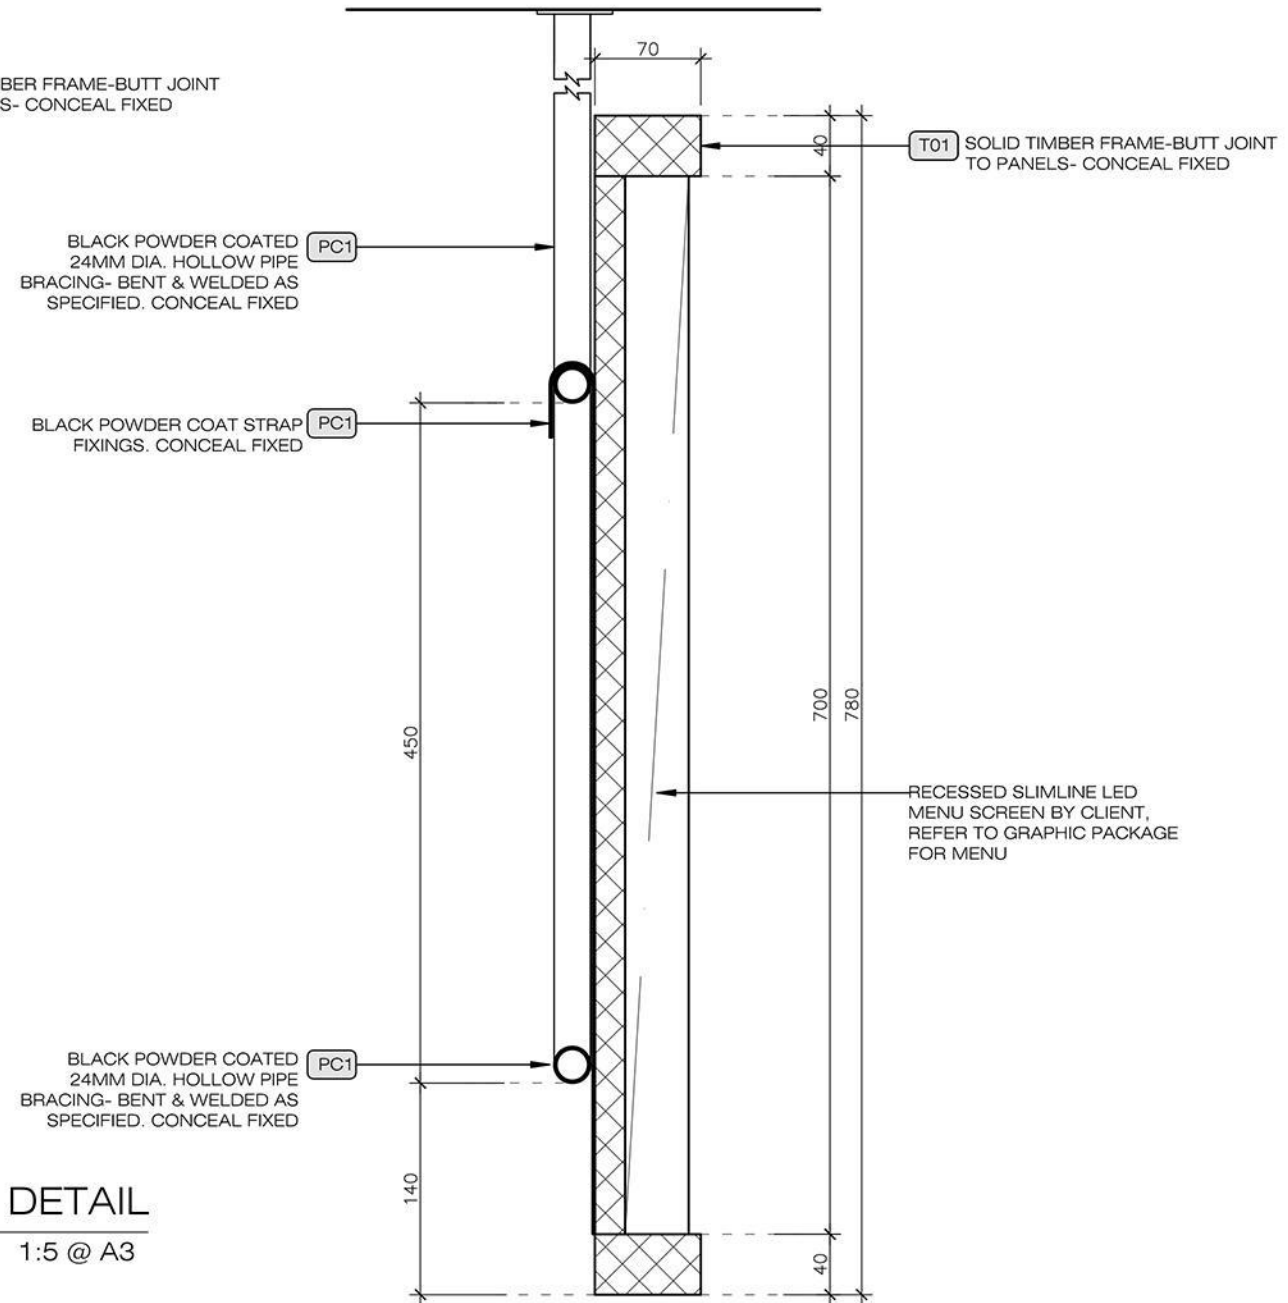

**NOTES**  
ALL DESIGNS, PRINTS & SPECIFICATIONS ARE THE PROPERTY OF ARCHIZONE AND CANNOT BE USED WITHOUT THEIR WRITTEN PERMISSION. DO NOT SCALE THE DRAWING AND USE FIGURED DIMENSIONS ONLY. CONTRACTOR IS RESPONSIBLE TO VERIFY ALL DIMENSIONS ON SITE PRIOR TO COMMENCEMENT OF ANY WORK. THESE DRAWINGS ARE TO BE READ IN CONJUNCTION WITH ARCHITECTURAL, BASE DRAWINGS & RELEVANT CONSULTANT DRAWINGS. MANUFACTURER SHALL PREPARE 'SHOP DRAWINGS' OR PROTOTYPE SAMPLES FOR RELEVANT ITEMS AND SUBMIT THEM TO THE DESIGNER FOR APPROVAL.

ISSUE	REV	NOTES	DATE	BY

**archizone**  
INTERIOR . GRAPHIC

suite 26, level 1, 105 longueville road,  
lane cove, nsw 2066  
T: 02 9428 2857 F: 02 9420 3976  
M: 0413 880 600 E: admin@archizone.com.au  
www.archizone.com.au

Project  
**PARADISE CHARCOAL CHICKEN**

Area  
**SHOP 20 ST CLAIR SHOPPING CENTRE**

Title  
**MENU DETAIL**

Scale	1:10 @A3	Project Number	2019_005
Drawn	S.G	Checked	B.P
Approved	B.P	Date	15/04/19
Drawing Number	A005-18	Issue	A




**NOTES**  
 ALL DESIGNS, PRINTS & SPECIFICATIONS ARE THE PROPERTY OF ARCHIZONE AND CANNOT BE USED WITHOUT THEIR WRITTEN PERMISSION. DO NOT SCALE THE DRAWING AND USE FIGURED DIMENSIONS ONLY. CONTRACTOR IS RESPONSIBLE TO VERIFY ALL DIMENSIONS ON SITE PRIOR TO COMMENCEMENT OF ANY WORK. THESE DRAWINGS ARE TO BE READ IN CONJUNCTION WITH ARCHITECTURAL BASE DRAWINGS & RELEVANT CONSULTANT DRAWINGS. MANUFACTURER SHALL PREPARE SHOP DRAWINGS OR PROTOTYPE SAMPLES FOR RELEVANT ITEMS AND SUBMIT THEM TO THE DESIGNER FOR APPROVAL.

ISSUE	REV	NOTES	DATE	BY

**ELEVATION VIEW**  
 SCALE 1:10 @ A3

**CROSS SECTION AA'**  
 SCALE 1:5 @ A3

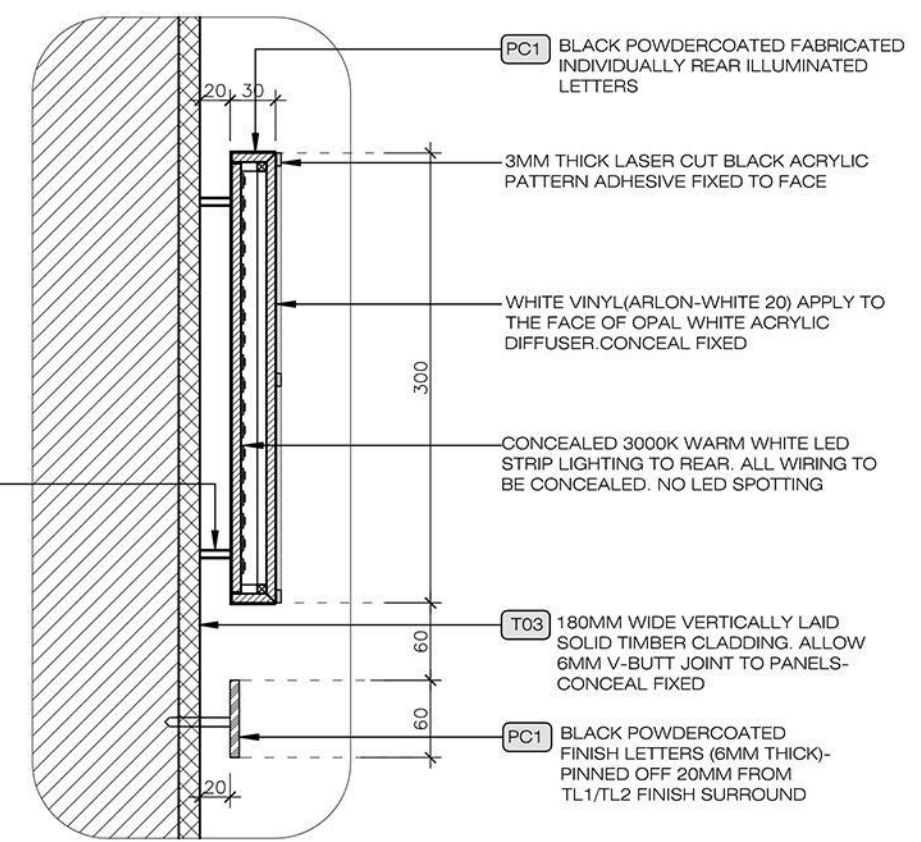

**archizone**  
 INTERIOR . GRAPHIC  
 suite 26, level 1, 105 longueville road,  
 lane cove, nsw 2066  
 T: 02 9428 2857 F: 02 9420 3976  
 M: 0413 880 600 E: admin@archizone.com.au  
 www.archizone.com.au

Project  
**PARADISE CHARCOAL CHICKEN**  
 Area  
**SHOP 20 ST CLAIR SHOPPING CENTRE**  
 Title  
**SHOPFRONT SIGNAGE DETAIL**

Scale	1:10 @ A3	Project Number	2019_005
Drawn	S.G.	Checked	B.P.
Approved	B.P.	Date	23/04/19
Drawing Number	A005-19	Issue	B