


PROPOSED CHANGE OF USE & INTERNAL ALTERATIONS
@ 207-249 GREAT WESTERN HIGHWAY,
EMU PLAINS
FOR PENRITH CITY COUNCIL
DEVELOPMENT APPROVAL

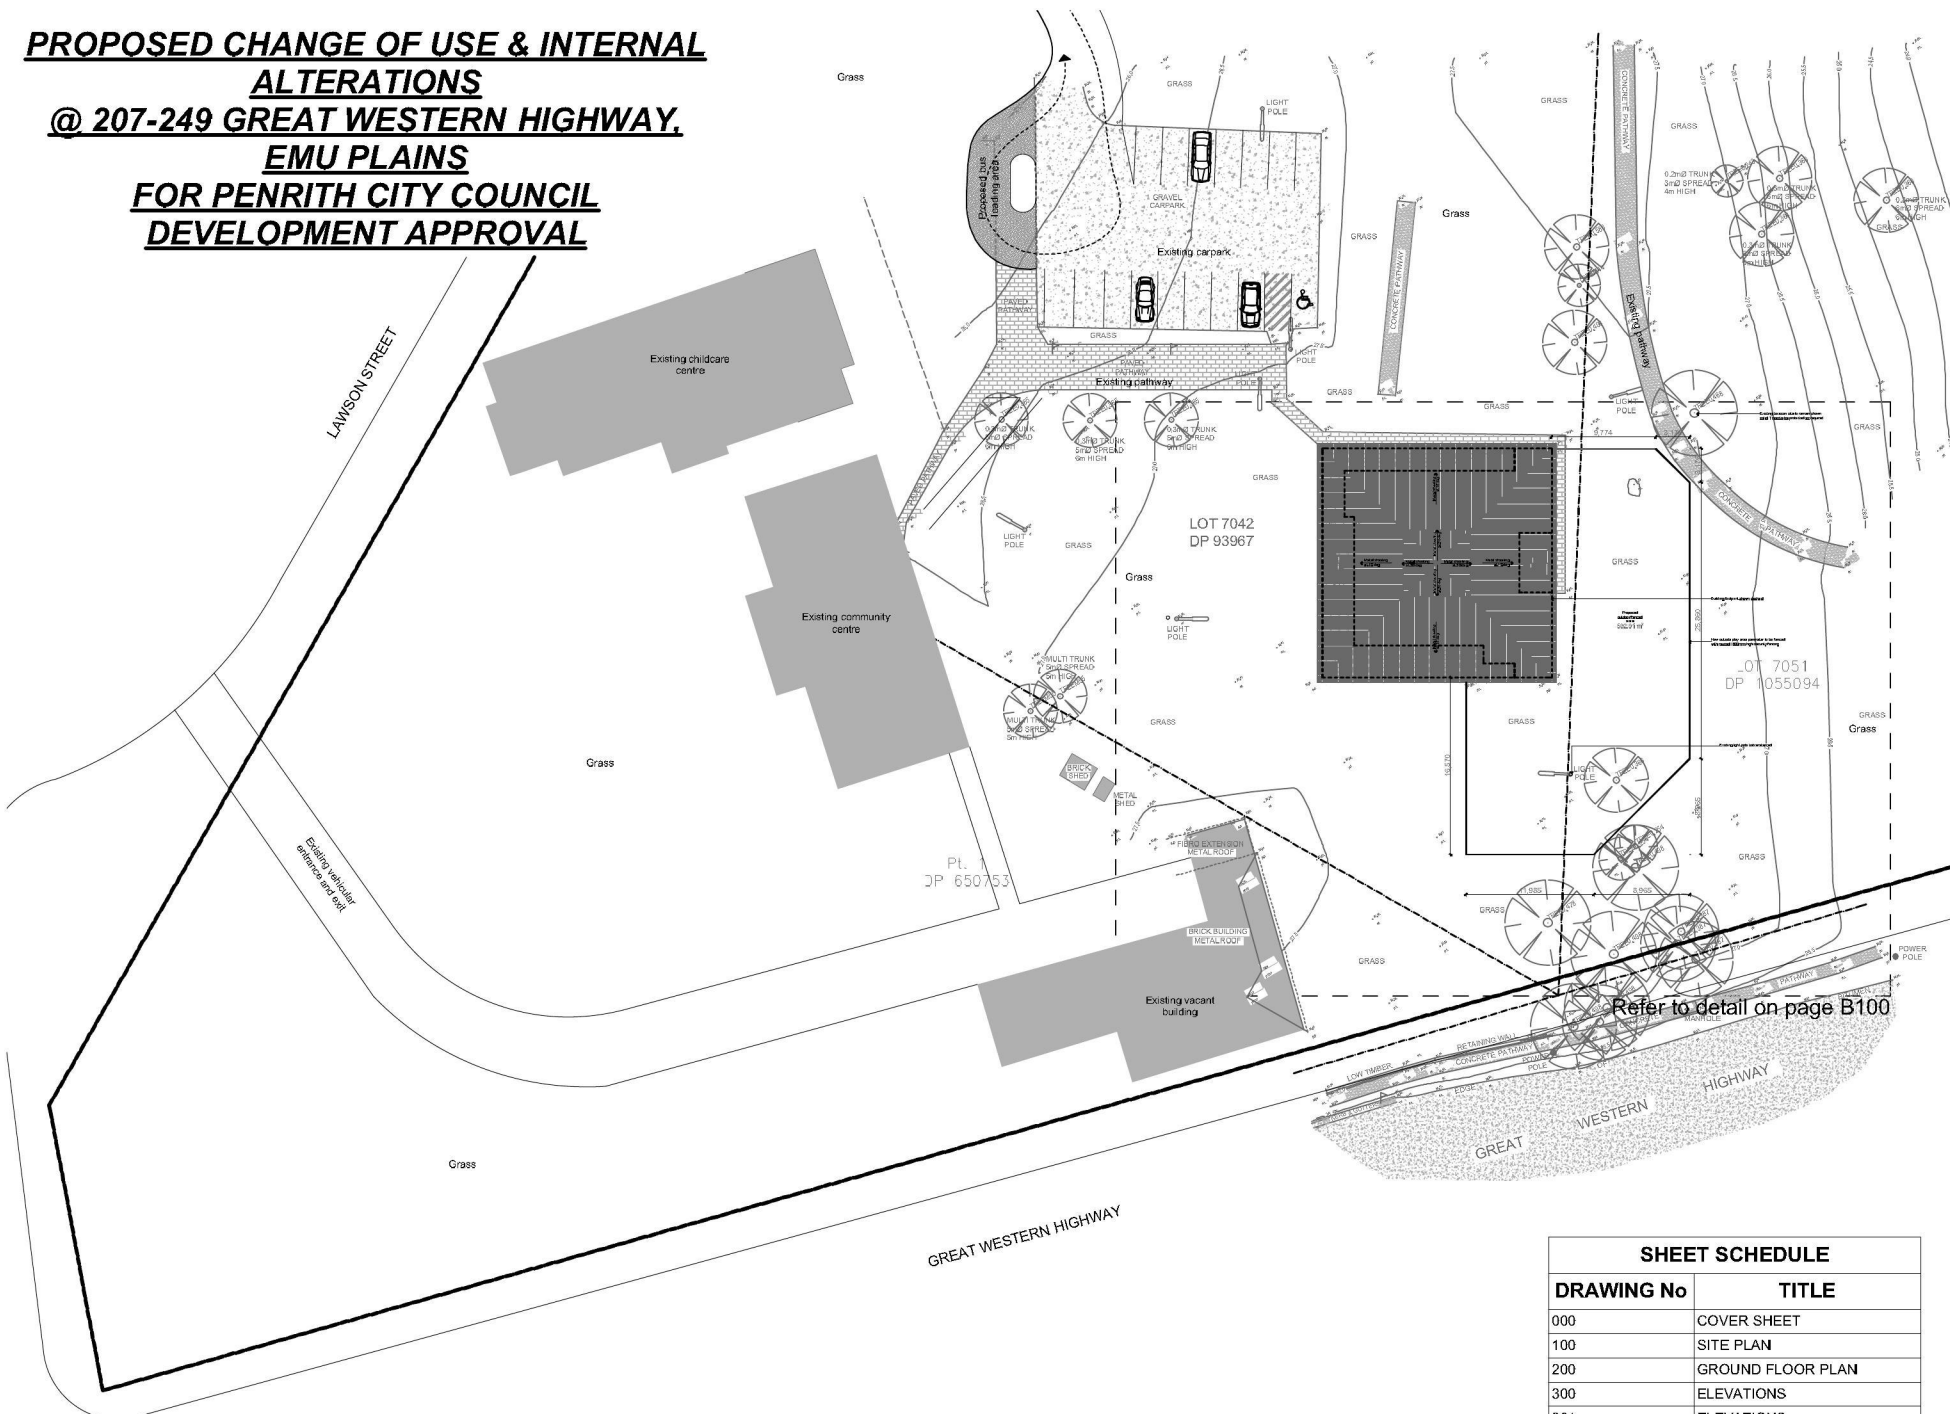

ROOF/SITE ANALYSIS PLAN

1:500
 Document Set ID: 6763356
 Version: 1, Version Date: 03/08/2015

PROPOSED CHANGE OF USE & INTERNAL ALTERATIONS @ 207-249 GREAT WESTERN HIGHWAY, EMU PLAINS
 client: PENRITH CITY COUNCIL
 drawn: A.M. scale: as shown
 checked: A.I. date: JUL15 ref: 2015-143

Issue e: DA Submission 02/07/2015
 Issue d: Client Changes 26/06/2015
 Issue c: Client Changes 19/03/2015
 Issue b: Client Changes 24/09/2014
 Issue a: Client Sketch 22/06/2012


scale: as shown
 Council
 ref: 2015-143
 FCC

E000

16 dunlop street
 north paramatta nsw 2151
 ph: +61 2 9630 9911
 fax: +61 2 9630 9922
 mob: 0431 111777
 admin@designcorp.com.au
 www.designcorp.com.au






This document is COPYRIGHT and the property of DESIGNCORP AUSTRALIA Pty. Ltd. It is not to be retained, copied or used without the prior written permission of the author.
 All dimensions must be checked on-site prior to the commencement of any works. Any discrepancies are to be brought to the attention of DESIGNCORP AUSTRALIA.

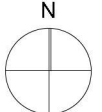

SHEET SCHEDULE	
DRAWING No	TITLE
000	COVER SHEET
100	SITE PLAN
200	GROUND FLOOR PLAN
300	ELEVATIONS
301	ELEVATIONS
400	SECTIONS
500	LANDSCAPE CONCEPT



LOT 7042
DP 93967

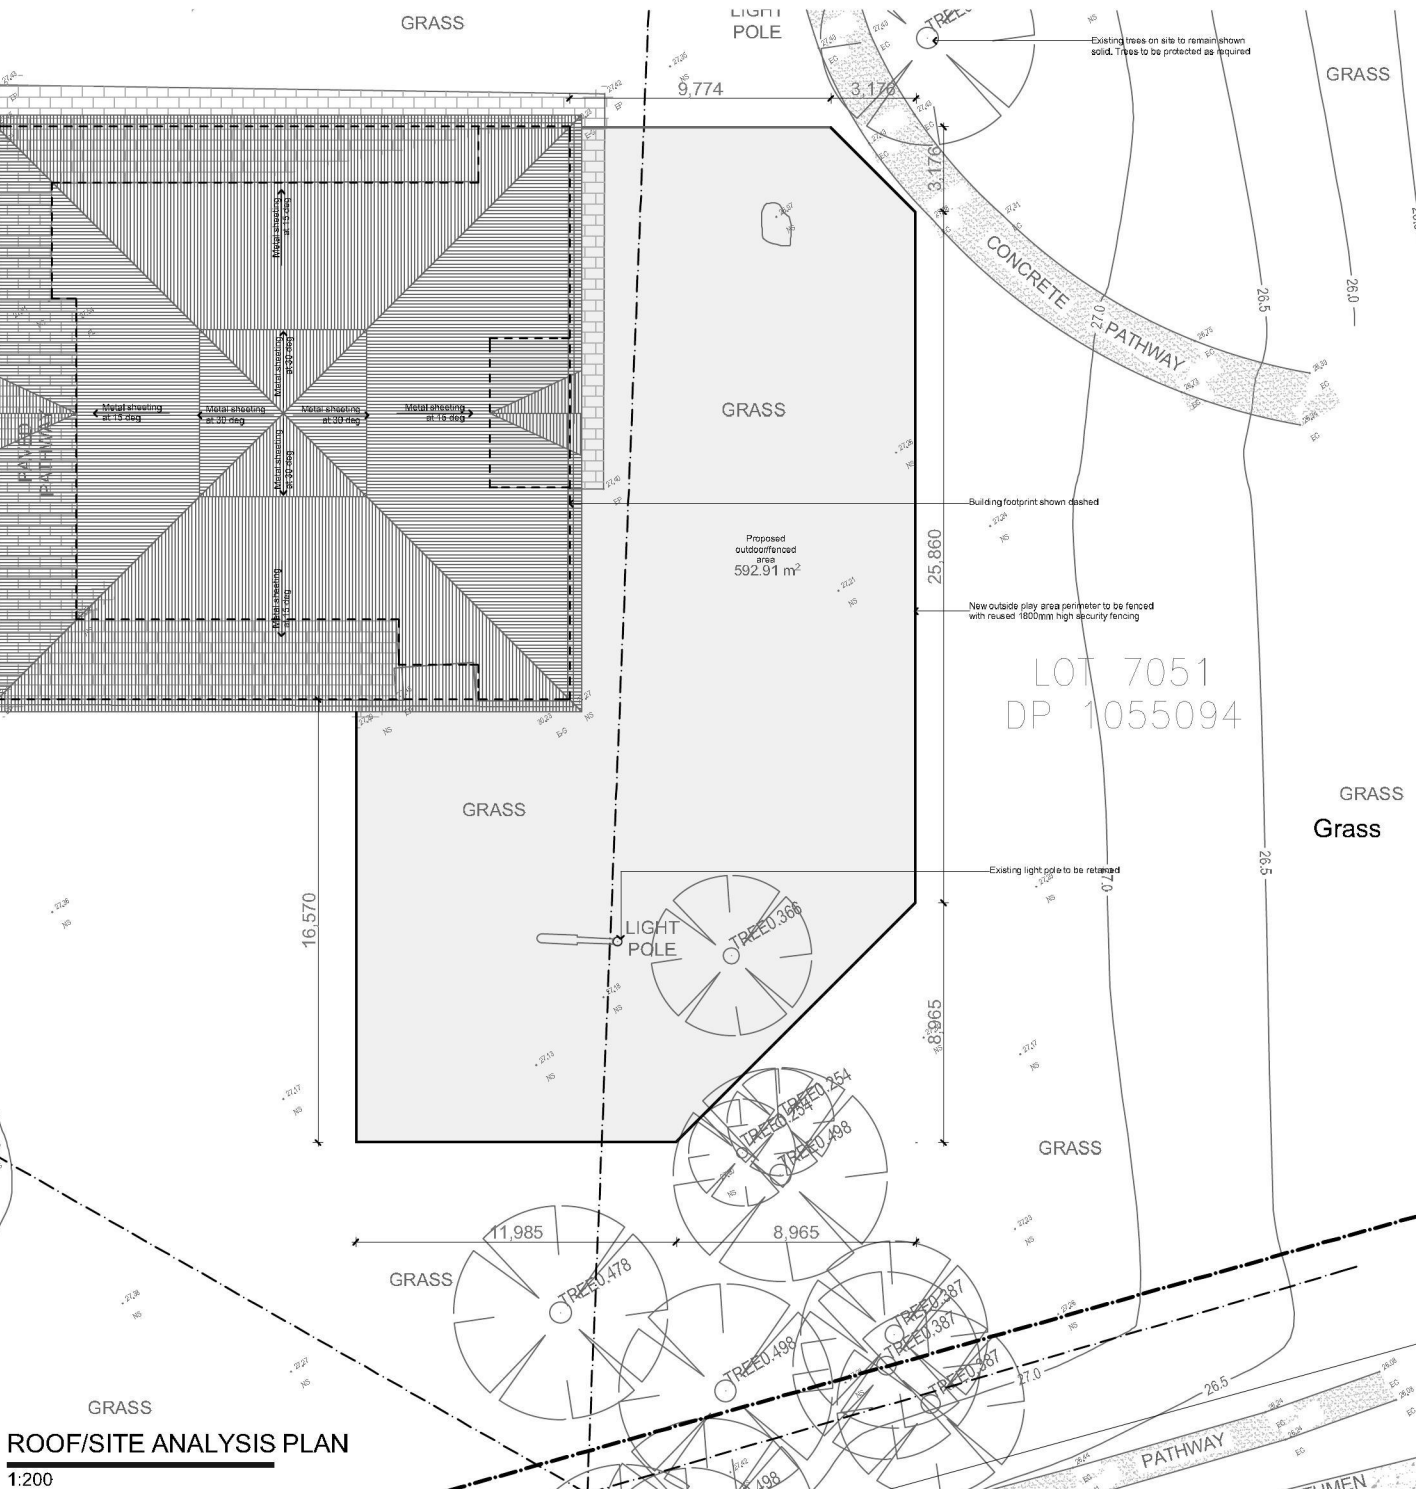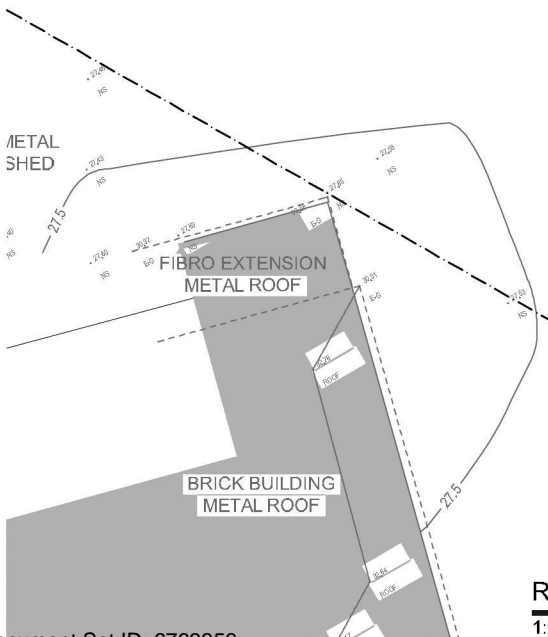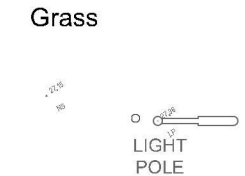


ROOF/SITE ANALYSIS PLAN
1:200

PROPOSED CHANGE OF USE & INTERNAL ALTERATIONS @ 207-249 GREAT WESTERN HIGHWAY, EMU PLAINS
 client: PENRITH CITY COUNCIL
 drawn: A.M. scale: as shown
 checked: A.I. date: JUL15 ref: 2015-143
 Council scale: as shown
 FCC


E100
 16 dunlop street
 north parramatta nsw 2151
 ph: +61 2 9630 9911
 fax: +61 2 9630 9922
 mob: 0431 111777
 admin@designcorp.com.au
 www.designcorp.com.au



This document is COPYRIGHT and the property of DESIGNCORP AUSTRALIA Pty. Ltd. It is not to be retained, copied or used without the prior written permission of the author.
 All dimensions must be checked on-site prior to the commencement of any works. Any discrepancies are to be brought to the attention of DESIGNCORP AUSTRALIA.

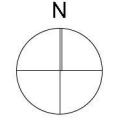


Issue e: DA Submission 02/07/2015
 Issue d: Client Changes 26/06/2015
 Issue c: Client Changes 19/03/2015
 Issue b: Client Changes 24/09/2014
 Issue a: Client Sketch 22/06/2012

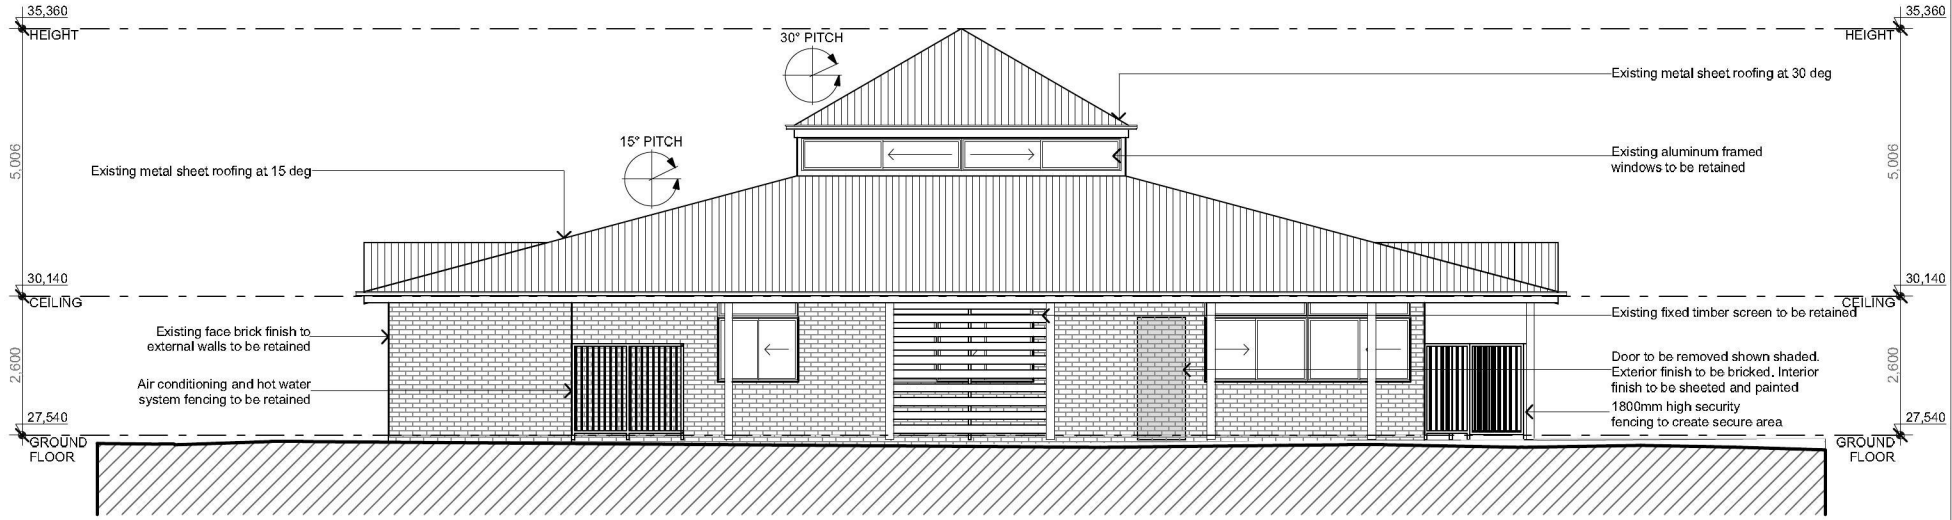

NORTH ELEVATION

1:100

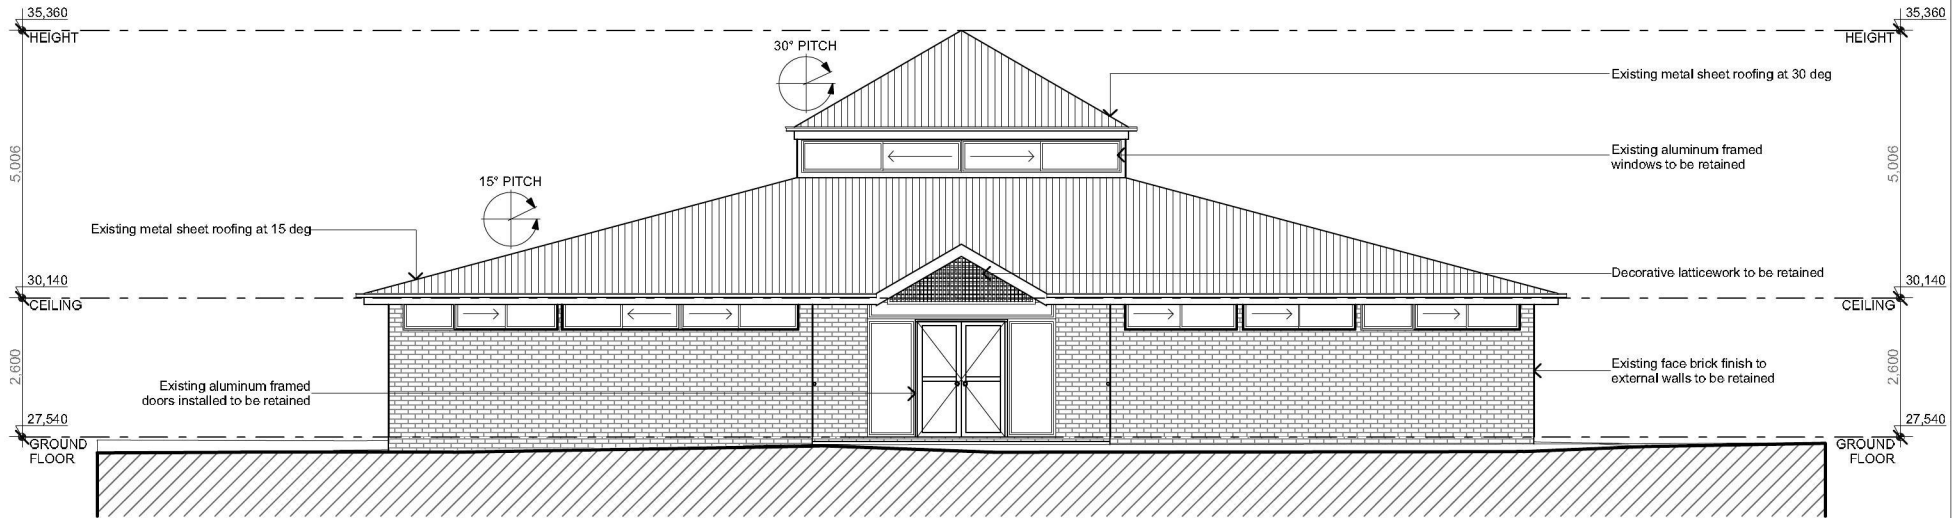

EAST ELEVATION

1:100

Issue e: DA Submission	02/07/2015
Issue d: Client Changes	26/06/2015
Issue c: Client Changes	19/03/2015
Issue b: Client Changes	24/09/2014
Issue a: Client Sketch	22/06/2012


PROPOSED CHANGE OF USE & INTERNAL ALTERATIONS @ 207-249 GREAT WESTERN HIGHWAY, EMU PLAINS
 client: PENRITH CITY COUNCIL
 Council
 draw: A.M. scale: as shown
 scale: as shown
 date: JUL15
 ref: 2015-143
 checked: A.I.
 FCC


E300

16 dunlop street
 north parramatta nsw 2151
 ph: +61 2 9630 9911
 fax: +61 2 9630 9922
 mob: 0431 111777
 admin@designcorp.com.au
 www.designcorp.com.au




This document is COPYRIGHT and the property of DESIGNCORP AUSTRALIA Pty. Ltd. It is not to be retained, copied or used without the prior written permission of the author.
 All dimensions must be checked on-site prior to the commencement of any works. Any discrepancies are to be brought to the attention of DESIGNCORP AUSTRALIA.

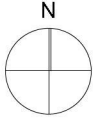

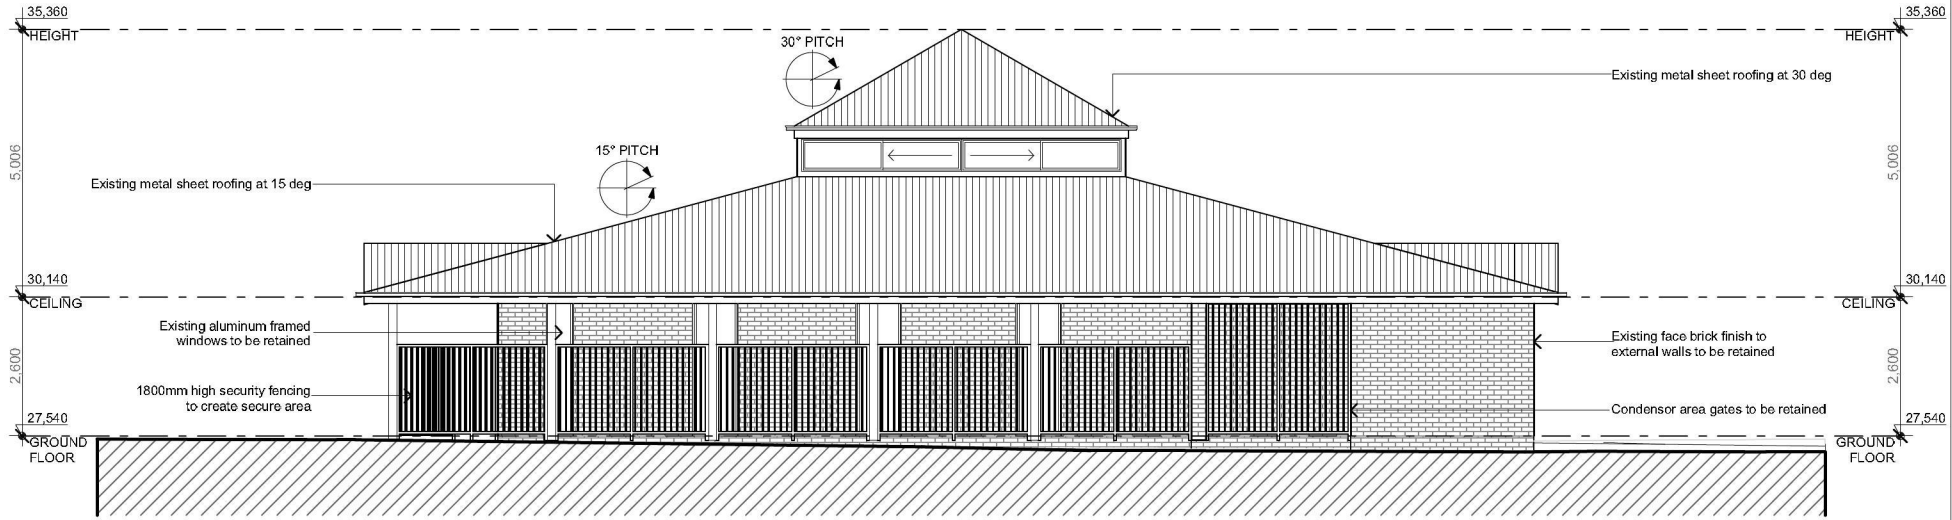

SOUTH ELEVATION

1:100

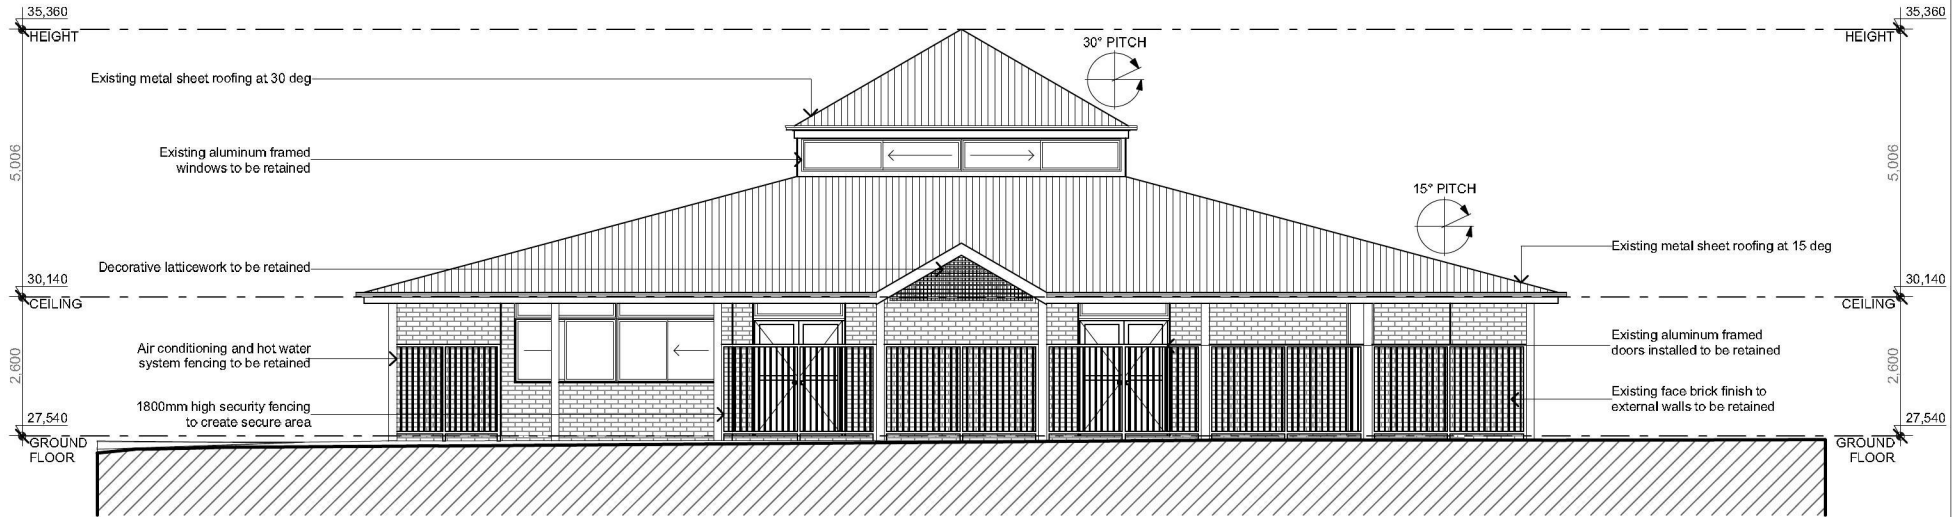

WEST ELEVATION

1:100

Issue e: DA Submission	02/07/2015
Issue d: Client Changes	26/06/2015
Issue c: Client Changes	19/03/2015
Issue b: Client Changes	24/09/2014
Issue a: Client Sketch	22/06/2012

PROPOSED CHANGE OF USE & INTERNAL ALTERATIONS @ 207-249 GREAT WESTERN HIGHWAY, EMU PLAINS
 client: PENRITH CITY COUNCIL
 Council
 scale: as shown
 scale: as shown
 ref: 2015-143
 date: JUL15
 checked: A.I.
 A.M.

E301

16 dunlop street
 north parramatta nsw 2151
 ph: +61 2 9630 9911
 fax: +61 2 9630 9922
 mob: 0431 111777
 admin@designcorp.com.au
 www.designcorp.com.au



This document is COPYRIGHT and the property of DESIGNCORP AUSTRALIA Pty. Ltd. It is not to be retained, copied or used without the prior written permission of the author.
 All dimensions must be checked on-site prior to the commencement of any works. Any discrepancies are to be brought to the attention of DESIGNCORP AUSTRALIA.

