


02 REFLECTED CEILING PLAN
SCALE 1:200


SHOP 290

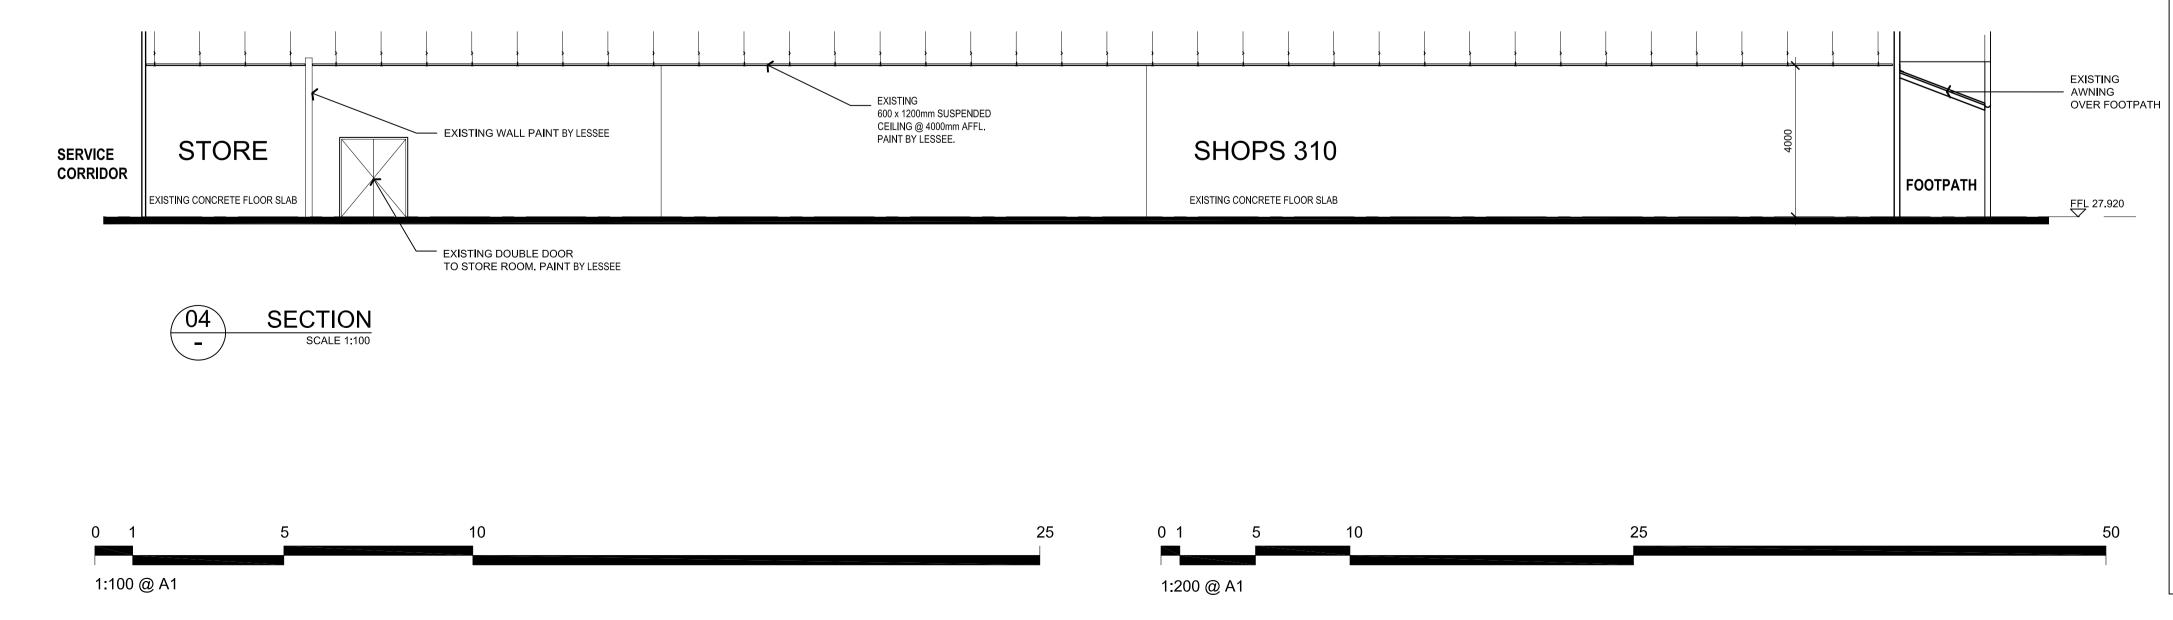

 THIS DRAWING AND DESIGN IS SUBJECT TO COPYRIGHT AND MAY NOT BE REPRODUCED WITHOUT PRIOR WRITTEN CONSENT. DETAIL DRAWINGS ARE TO BE TAKEN IN PREFERENCE TO MORE GENERAL DRAWINGS. ALL DIMENSIONS TO BE VERIFIED PRIOR TO COMMENCEMENT OF ANY WORK. ANY DISCREPANCIES TO BE REFERRED TO THE ARCHITECT. USE FIGURED DIMENSIONS ONLY






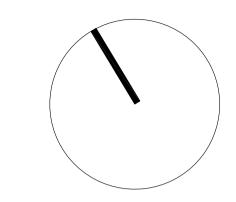

PRELIMINARY

ISSUE	AMENDMENT	DATE	CHK'E
P1	PRELIMINARY ISSUE	29.10.2010	
P2	PLAN UPDATED FOLLOWING SITE SURVEY	08.12.2010	
	- PRELIMINARY ISSUE		
P3	STORE ROOM ADDED TO LAYOUT	24.03.2011	
	- PRELIMINARY ISSUE		
P4	ISSUE FOR INFORMATION	04.06.2019	
P5	SIGNAGE ZONE ADDED	26.08.2019	

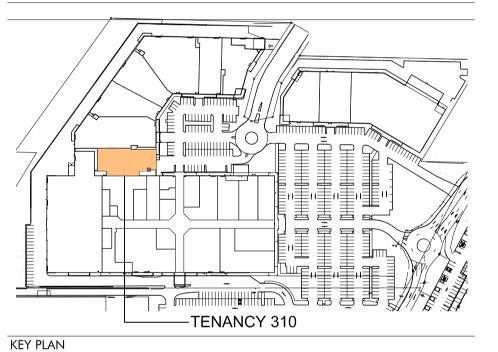

PRELIMINARY

Harvey Norman PROPERTY

PROJECT

HARVEY NORMAN CENTRE
MULGOA ROAD
PENRITH, NSW

DRAWING

TENANCY SHOP 310
FLOOR PLAN, RCP, ELEVATIONS &
SECTION

 DATE
 SCALE
 DRAWN

 OCT 2010
 AS SHOWN
 MC

 PROJECT No.
 DRAWING No.
 ISSUE

 3131
 TP_310
 P4

SYDNEY
7 Young St, Neutral Bay
NSW, 2089 AUSTRALIA
P +61 2 9909 3344
F +61 2 9909 3828
W www.lefflersimes.com.au


ACN 001 043 992

MELBOURNE
Level 2, 370 Little Bourke St.,
Victoria, 3000 AUSTRALIA
P +61 3 9654 6344
F +61 3 9654 8244
E sje@lefflersimes.com.au

ABN 39 001 043 992

2 / 290 Boundary Street Spring Hill, Qld 4000 AUSTRALIA P +61 7 3123 5544 F +61 7 3831 9860 E jar@lefflersimes.com.au

LEFFLER SIMES ARCHITECTS

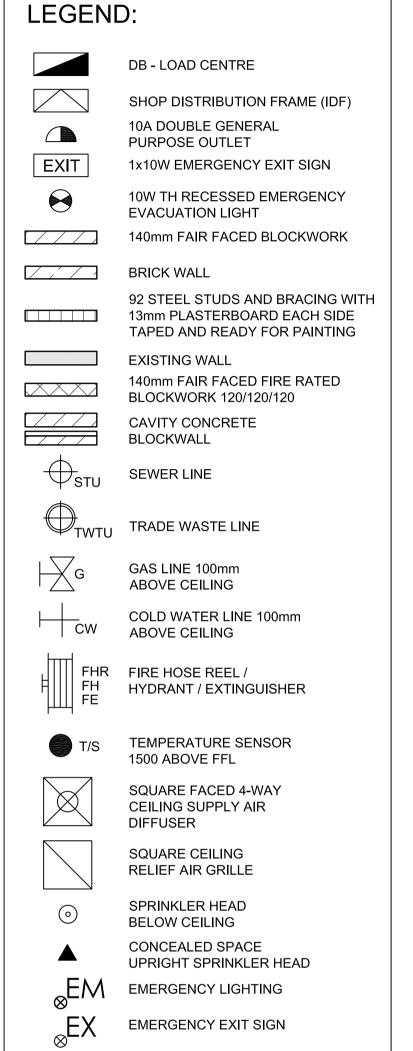

NOTES:

THESE DRAWINGS ARE ISSUED AS AN INITIAL GUIDE ONLY AND ALL THE DETAILS MUST BE VERIFIED ON SITE BY THE LESSEE AND / OR THE LESSEE'S ARCHITECT/DESIGNER PRIOR TO PREPARING FITOUT DOCUMENTS. ALL DIMENSIONS, AREAS AND RL'S ARE APPROXIMATE ONLY AND ARE SUBJECT TO SITE SURVEY. ADVISE LESSOR OF ANY DISCREPANCIES.

TO BE READ IN CONJUNCTION WITH LESSOR'S DESIGN GUIDELINES AND FITOUT REQUIREMENTS MANUAL.

ALL FITOUTS SHALL COMPLY WITH THE BUILDING CODE OF AUSTRALIA (BCA).

LESSEE TO ALLOW FOR EXPANSION AND CONSTRUCTION JOINTS WITHIN LESSEE'S FINISHES. DETAILS TO BE PROVIDED TO LESSOR.

NO CORE HOLING OR CHASING WITHOUT APPROVAL OF LESSOR'S STRUCTURAL CONSULTANT.

ALL SERVICES LOCATIONS TO BE VERIFIED ON SITE BY LESSEE'S DESIGNER PRIOR TO COMMENCING DOCUMENTATION. EXACT LOCATION OF ANY REGISTERS TO BE CONFIRMED ON SITE. ALL SERVICES TO BE INCORPORATED INTO SHOP DESIGN BY LESSEE TO LESSOR'S APPROVAL.

ALL SERVICES BY LESSOR AT LESSEE COST.
HEAT LOAD QUESTIONNAIRE TO BE SUBMITTED FOR LESSOR COMMENT.

IF A SET PLASTERBOARD CEILING IS NOT INSTALLED, THE INTERTENANCY WALLS AND MALL BULKHEAD MUST BE EXTENDED TO THE UNDERSIDE OF THE SLAB/ROOF ABOVE.

NO SHOPFRONT PROJECTION (OUTGO) IS PERMITTED UNLESS OTHERWISE STATED IN TENANCY GUIDELINES AND APPROVED BY LESSOR'S RETAIL DESIGN MANAGER. LESSEE'S SHOPFRONT MUST BE INDEPENDENTLY SUPPORTED FROM MAIN BUILDING STRUCTURE NOT LESSORS BULKHEAD.

ALLOW FOR EMERGENCY LIGHTS AND EXIT SIGNS AS PER BCA REQUIREMENTS.