


Figure 10 – Proposed layout of the FTC for shop 20, St Clair Shopping Centre, St Clair.

# MAXZONE FITNESS


Shop 20, St Clair Shopping Centre, Endeavour Road, St Clair, SYDNEY

Refer to toilet plan dated 19/7/15

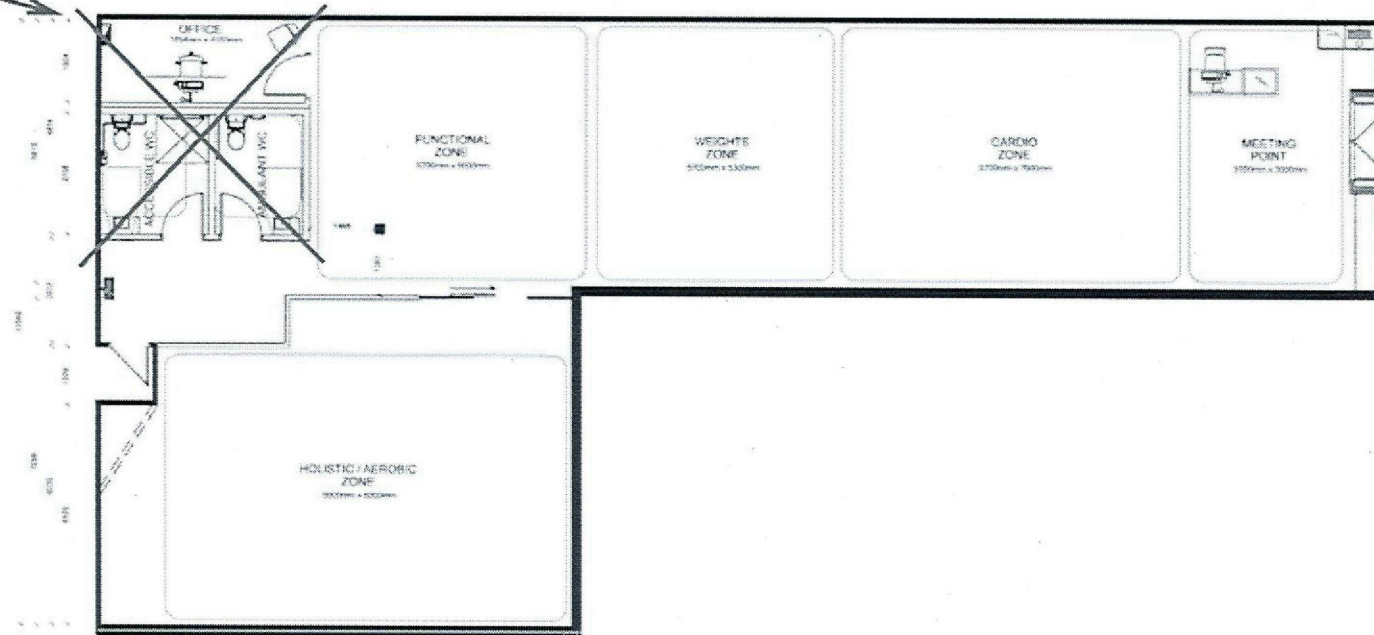

### PARTITION LEGEND

- EXISTING PARTITIONS AND WALLS TO REMAIN
- FULL HEIGHT PARTITION 200mm 6mm STEEL STUD WITH 6mm PLASTERBOARD TO BOTH SIDES AND 100mm HIGH ALUMINIUM PARTING POWDERCOAT BLACK
- FLOOR TO CEILING GLASS PARTITION 12.50mm CLEAR LAMINATED GLASS WITH 40x20mm SAFETY FIRE MICROLINE ALUMINIUM FRAMING SYSTEM TO CEILING POWDERCOAT BLACK. REFER TO ELEVATIONS FOR MULLION SET OUT
- EXISTING DOORS TO REMAIN
- NEW DOORS AS PER DOOR SCHEDULE TO COMPLY WITH AS/NZS 1:2009

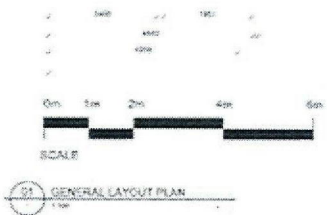

<p><b>Field Collective</b></p> <p>26/9-27 Macgregor Street Cherrybrook NSW 2538</p> <p>Ph: 02 45 959 713 P: 02 45 959 4323 www.fieldcollective.com.au</p>	<p>NOTE</p> <p>1. CONTRACTOR TO CHECK ALL DIMENSIONS AND SET OUTS TO CONFIRM WITH DIMENSIONS ON DRAWING.</p> <p>2. ALL WORK SHALL BE DONE IN ACCORDANCE WITH THE BUILDING CODE OF PRACTICE.</p> <p>3. CONTRACTOR TO BE RESPONSIBLE FOR OBTAINING ALL NECESSARY PERMITS AND APPROVALS FROM THE LOCAL COUNCIL AND STATE GOVERNMENT AGENCIES.</p> <p>4. CONTRACTOR TO BE RESPONSIBLE FOR OBTAINING ALL NECESSARY APPROVALS FROM THE LOCAL COUNCIL AND STATE GOVERNMENT AGENCIES.</p>	<table border="1"> <thead> <tr> <th>NO.</th> <th>REVISION</th> <th>DATE</th> <th>DESCRIPTION</th> </tr> </thead> <tbody> <tr> <td>1</td> <td></td> <td>15/04/15</td> <td>ISSUED FOR APPROVAL</td> </tr> <tr> <td>2</td> <td></td> <td>13/04/15</td> <td>FOR APPROVAL</td> </tr> <tr> <td>3</td> <td></td> <td>13/04/15</td> <td>FOR APPROVAL</td> </tr> </tbody> </table>	NO.	REVISION	DATE	DESCRIPTION	1		15/04/15	ISSUED FOR APPROVAL	2		13/04/15	FOR APPROVAL	3		13/04/15	FOR APPROVAL	<p>MAXZONE FITNESS TENANCY SHOP 20 ST CLAIR SHOPPING CENTRE ENDEAVOUR ROAD ST CLAIR</p>	<p>GENERAL LAYOUT PLAN</p> <p>MAXZONE FITNESS ST CLAIR</p>	<p>SCALE: 1:100 @ A3</p> <p>DATE: JUNE 2015</p> <p>DESIGNED BY: TM</p> <p>DRAWN BY: MB</p> <p>CHECKED BY: C</p>	<p>PROJECT NO: 1263</p> <p>DRAWING NO: A01</p>
		NO.	REVISION	DATE	DESCRIPTION																	
1		15/04/15	ISSUED FOR APPROVAL																			
2		13/04/15	FOR APPROVAL																			
3		13/04/15	FOR APPROVAL																			
<p>Document Set ID: 6842289</p> <p>Version: 1, Version Date: 13/04/2017</p>		<p>Page 14 of 29</p>																