

## GENERAL NOTES:

THIS DRAWING IS THE EXCLUSIVE PROPERTY OF THE DEVELOPER & THE REPRODUCTION OF ANY PART WITHOUT THE PRIOR WRITTEN CONSENT OF THE DEVELOPER IS A VIOLATION OF APPLICABLE LAWS. IN NO EVENT SHALL THE DEVELOPER BE HELD LIABLE FOR SPECIAL COLLATERAL, INCIDENTAL OR CONSEQUENTIAL LIABILITY IN CONNECTION WITH THE USE OF THIS DIGITAL DATA ONCE RELEASED FROM THE DEVELOPER'S OFFICE. THIS DRAWING IS TO BE READ & UNDERSTOOD IN CONJUNCTION WITH THE STRUCTURAL, MECHANICAL, ELECTRICAL & / OR ANY OTHER CONSULTANT'S DOCUMENTATION AS MAY BE APPLICABLE TO THE PROJECT PRIOR TO THE START OF ANY WORKS AND FOR ITS DURATION.



Thermal Specifications - DA410

## DRAWING LIST

NO.	NAME
DA000	COVER SHEET
DA001	CONTEXTUAL ANALYSIS
DA002	SITE PLAN/SITE ANALYSIS
DA003	DEEP SOIL & COMMON OPEN SPACE
DA005	SHADOWS DIAGRAM 9.00AM
DA006	SHADOWS DIAGRAM 12.00PM
DA007	SHADOWS DIAGRAM 3.00PM
DA101	PARKING 2
DA102	PARKING 1
DA201	LEVEL 1(GD)
DA202	LEVEL 2
DA203	LEVEL 3
DA204	LEVEL 4
DA205	LEVEL 5
DA206	LEVEL 6
DA207	LEVEL 7(PLANT)
DA208	ROOF
DA301	EAST ELEVATION
DA302	SOUTH ELEVATION
DA303	WEST ELEVATION
DA304	NORTH ELEVATION
DA401	SECTION 1
DA402	SECTION 2
DA410	RAMP SECTION
DA411	WALL DETAILS
DA412	ROOF DETAILS
DA601	ADAPTABLE UNITS - SHEET 1
DA602	ADAPTABLE UNITS - SHEET 2
DA700	WINDOW SCHEDULE COVER SHEET

Number	Type	Adaptable
Level 1		
101	1B	Yes
102	1B+S	No
103	1B	No
104	STUDIO	No
4		
Level 2		
201	2B	No
202	2B	No
203	2B	No
204	2B	Yes
205	2B	No
5		
Level 3		
301	2B	No
302	2B	No
303	2B	No
304	2B	Yes
305	2B	No
5		
Level 4		
401	2B	No
402	2B	No
403	2B	No
404	2B	No
405	2B	No
5		
Level 5		
501	2B	No
502	2B+S	No
503	2B	No
504	2B	No
4		
Level 6		
601	2B	No
602	2B	No
603	2B	No
604	2B	No
4		
Grand total: 27		

PARKING QUANTITIES (Total-Site)	
Type	Spaces
Residential	24
Residential_Disable	3
Visitor	6
Grand total: 33	33



REV	DATE	REVISION	BY
9	16.01.17	ISSUED FOR REVIEW	TWJ
8	04.01.17	ISSUED FOR REVIEW	TWJ
7	23.12.16	ISSUED FOR REVIEW	TWJ
6	19.12.16	ISSUED FOR BASIX REVIEW	TWJ
5	15.11.16	ISSUED FOR CONSULTANT REVIEW	TWJ
4	08.11.16	ISSUED FOR CONSULTANT REVIEW	TWJ
3	02.11.16	ISSUED FOR CONSULTANT REVIEW	TWJ
2	19.10.16	DRAFT ISSUE	TWJ
C	30.08.16	ISSUED FOR PRE-DA MEETING	TWJ
	17.08.16	MEETING WITH CLIENT	TWJ
B	10.07.16	SHADOW DRAWINGS ISSUED FOR DESIGN REVIEW PANEL	
A	06.07.16	ISSUED FOR DESIGN REVIEW PANEL	TWJ
1	11.06.16	DRAFT ISSUE	TWJ
REV	DATE	REVISION	BY

AIDED MODELING WITH DESIGN

**ALAN JOHNSON ARCHITECT**

ABN 70 626 763 554

**1 STRICKLAND AVE  
LINDFIELD NSW 2070**

PROJECT

**MR B TANCEV  
15-17 DENT STREET,  
JAMISONTOWN NSW 2750**

DRAWING TITLE

**COVER SHEET**

DATE	SCALE	DRAWING NO	REV
<b>MAY 2016</b>		<b>DA000</b>	<b>9</b>
DRAWN BY	PROJ. NO		
<b>TWJ</b>	<b>15015</b>		
DO NOT SCALE USE FIGURED DIMENSIONS AT ALL TIMES. IF IN DOUBT CHECK WITH THE BUILDER. CONTRACTOR/S TO CHECK AND VERIFY ALL LEVELS, DATUMS AND DIMENSIONS ON SITE AND SHALL REPORT ANY DISCREPANCIES OR OMISSIONS TO THE BUILDER PRIOR TO COMMENCEMENT OF WORK AND DURING THE CONSTRUCTION PHASE.		NORTH	

DA ISSUE

16/01/2017 2:28:00 PM



**GENERAL NOTES:**

THIS DRAWING IS THE EXCLUSIVE PROPERTY OF THE DEVELOPER & THE REPRODUCTION OF ANY PART WITHOUT THE PRIOR WRITTEN CONSENT OF THE DEVELOPER IS A VIOLATION OF APPLICABLE LAWS. IN NO EVENT SHALL THE DEVELOPER BE HELD LIABLE FOR SPECIAL COLLATERAL, INCIDENTAL OR CONSEQUENTIAL LIABILITY IN CONNECTION WITH THE USE OF THIS DIGITAL DATA ONCE RELEASED FROM THE DEVELOPER'S OFFICE. THIS DRAWING IS TO BE READ & UNDERSTOOD IN CONJUNCTION WITH THE STRUCTURAL, MECHANICAL, ELECTRICAL & / OR ANY OTHER CONSULTANT'S DOCUMENTATION AS MAY BE APPLICABLE TO THE PROJECT PRIOR TO THE START OF ANY WORKS AND FOR ITS DURATION.



Thermal Specifications - DA410



8	16.01.17	ISSUED FOR REVIEW	TWJ
7	04.01.17	ISSUED FOR REVIEW	TWJ
6	23.12.16	ISSUED FOR REVIEW	TWJ
5	19.12.16	ISSUED FOR BASIX REVIEW	TWJ
4	15.11.16	ISSUED FOR CONSULTANT REVIEW	TWJ
3	08.11.16	ISSUED FOR CONSULTANT REVIEW	TWJ
2	02.11.16	ISSUED FOR CONSULTANT REVIEW	TWJ
1	19.10.16	DRAFT ISSUE	TWJ
A	30.08.16	ISSUED FOR PRE-DA MEETING	TWJ
	17.08.16	MEETING WITH CLIENT	TWJ
REV	DATE	REVISION	BY

**AIDED MODELING WITH DESIGN**

**ALAN JOHNSON ARCHITECT**

ABN 70 626 763 554

**1 STRICKLAND AVE  
LINDFIELD NSW 2070**

PROJECT


**MR B TANCEV  
15-17 DENT STREET,  
JAMISONTOWN NSW 2750**

DRAWING TITLE

**CONTEXTUAL ANALYSIS**

DATE <b>MAY 2016</b>	SCALE	DRAWING NO <b>DA001</b>	REV <b>8</b>
DRAWN BY <b>TWJ</b>	PROJ. NO <b>15015</b>		

DO NOT SCALE  
USE FIGURED DIMENSIONS AT ALL TIMES. IF IN DOUBT CHECK WITH THE BUILDER. CONTRACTOR/S TO CHECK AND VERIFY ALL LEVELS, DATUMS AND DIMENSIONS ON SITE AND SHALL REPORT ANY DISCREPANCIES OR OMISSIONS TO THE BUILDER PRIOR TO COMMENCEMENT OF WORK AND DURING THE CONSTRUCTION PHASE.

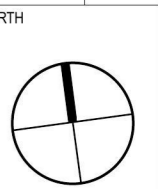

**DA ISSUE**

16/01/2017 2:28:05 PM





**GENERAL NOTES:**

THIS DRAWING IS THE EXCLUSIVE PROPERTY OF THE DEVELOPER & THE REPRODUCTION OF ANY PART WITHOUT THE PRIOR WRITTEN CONSENT OF THE DEVELOPER IS A VIOLATION OF APPLICABLE LAWS. IN NO EVENT SHALL THE DEVELOPER BE HELD LIABLE FOR SPECIAL COLLATERAL, INCIDENTAL OR CONSEQUENTIAL LIABILITY IN CONNECTION WITH THE USE OF THIS DIGITAL DATA ONCE RELEASED FROM THE DEVELOPER'S OFFICE. THIS DRAWING IS TO BE READ & UNDERSTOOD IN CONJUNCTION WITH THE STRUCTURAL, MECHANICAL, ELECTRICAL & / OR ANY OTHER CONSULTANT'S DOCUMENTATION AS MAY BE APPLICABLE TO THE PROJECT PRIOR TO THE START OF ANY WORKS AND FOR ITS DURATION.



Thermal Specifications - DA410

7	16.01.17	ISSUED FOR REVIEW	TWJ
6	23.12.16	ISSUED FOR REVIEW	TWJ
5	19.12.16	ISSUED FOR BASIX REVIEW	TWJ
4	15.11.16	ISSUED FOR CONSULTANT REVIEW	TWJ
3	08.11.16	ISSUED FOR CONSULTANT REVIEW	TWJ
2	02.11.16	ISSUED FOR CONSULTANT REVIEW	TWJ
1	19.10.16	DRAFT ISSUE	TWJ
A	30.08.16	ISSUED FOR PRE-DA MEETING	TWJ
REV	DATE	REVISION	BY

AIDED MODELING WITH DESIGN

**ALAN JOHNSON ARCHITECT**

ABN 70 626 763 554

**1 STRICKLAND AVE  
LINDFIELD NSW 2070**

PROJECT


**MR B TANCEV  
15-17 DENT STREET,  
JAMISONTOWN NSW 2750**

DRAWING TITLE

**SITE PLAN/SITE ANALYSIS**

DATE	SCALE	DRAWING NO	REV
MAY 2016	1 : 600	DA002	7
DRAWN BY	PROJ. NO		
TWJ	15015		

DO NOT SCALE  
USE FIGURED DIMENSIONS AT ALL TIMES. IF IN DOUBT CHECK WITH THE BUILDER. CONTRACTOR/S TO CHECK AND VERIFY ALL LEVELS, DATUMS AND DIMENSIONS ON SITE AND SHALL REPORT ANY DISCREPANCIES OR OMISSIONS TO THE BUILDER PRIOR TO COMMENCEMENT OF WORK AND DURING THE CONSTRUCTION PHASE.

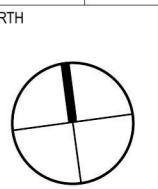

DA ISSUE

16/01/2017 2:28:09 PM



**GENERAL NOTES:**

THIS DRAWING IS THE EXCLUSIVE PROPERTY OF THE DEVELOPER & THE REPRODUCTION OF ANY PART WITHOUT THE PRIOR WRITTEN CONSENT OF THE DEVELOPER IS A VIOLATION OF APPLICABLE LAWS. IN NO EVENT SHALL THE DEVELOPER BE HELD LIABLE FOR SPECIAL COLLATERAL, INCIDENTAL OR CONSEQUENTIAL LIABILITY IN CONNECTION WITH THE USE OF THIS DIGITAL DATA ONCE RELEASED FROM THE DEVELOPER'S OFFICE. THIS DRAWING IS TO BE READ & UNDERSTOOD IN CONJUNCTION WITH THE STRUCTURAL, MECHANICAL, ELECTRICAL & / OR ANY OTHER CONSULTANT'S DOCUMENTATION AS MAY BE APPLICABLE TO THE PROJECT PRIOR TO THE START OF ANY WORKS AND FOR ITS DURATION.



Thermal Specifications - DA410

7	16.01.17	ISSUED FOR REVIEW	TWJ
6	23.12.16	ISSUED FOR REVIEW	TWJ
5	19.12.16	ISSUED FOR BASIX REVIEW	TWJ
4	15.11.16	ISSUED FOR CONSULTANT REVIEW	TWJ
3	08.11.16	ISSUED FOR CONSULTANT REVIEW	TWJ
2	02.11.16	ISSUED FOR CONSULTANT REVIEW	TWJ
1	19.10.16	DRAFT ISSUE	TWJ
B	30.08.16	ISSUED FOR PRE-DA MEETING	TWJ
	17.08.16	MEETING WITH CLIENT	TWJ
A	10.07.16	SHADOW DRAWINGS ISSUED FOR DESIGN REVIEW PANEL	
REV	DATE	REVISION	BY

**AIDED MODELING WITH DESIGN**

**ALAN JOHNSON ARCHITECT**

ABN 70 626 763 554

**1 STRICKLAND AVE  
LINDFIELD NSW 2070**

PROJECT


**MR B TANCEV  
15-17 DENT STREET,  
JAMISONTOWN NSW 2750**

DRAWING TITLE

**SHADOWS DIAGRAM 9.00AM**

DATE	SCALE	DRAWING NO	REV
MAY 2016	1 : 500	DA005	7
DRAWN BY	PROJ. NO		
TWJ	15015		

DO NOT SCALE  
USE FIGURED DIMENSIONS AT ALL TIMES. IF IN DOUBT CHECK WITH THE BUILDER. CONTRACTOR/S TO CHECK AND VERIFY ALL LEVELS, DATUMS AND DIMENSIONS ON SITE AND SHALL REPORT ANY DISCREPANCIES OR OMISSIONS TO THE BUILDER PRIOR TO COMMENCEMENT OF WORK AND DURING THE CONSTRUCTION PHASE.

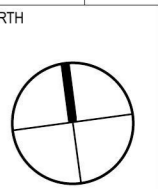

DA ISSUE

16/01/2017 2:28:24 PM



REGENTVILLE ST

PRESTON ST



DENT ST



**GENERAL NOTES:**

THIS DRAWING IS THE EXCLUSIVE PROPERTY OF THE DEVELOPER & THE REPRODUCTION OF ANY PART WITHOUT THE PRIOR WRITTEN CONSENT OF THE DEVELOPER IS A VIOLATION OF APPLICABLE LAWS. IN NO EVENT SHALL THE DEVELOPER BE HELD LIABLE FOR SPECIAL COLLATERAL, INCIDENTAL OR CONSEQUENTIAL LIABILITY IN CONNECTION WITH THE USE OF THIS DIGITAL DATA ONCE RELEASED FROM THE DEVELOPER'S OFFICE. THIS DRAWING IS TO BE READ & UNDERSTOOD IN CONJUNCTION WITH THE STRUCTURAL, MECHANICAL, ELECTRICAL & / OR ANY OTHER CONSULTANT'S DOCUMENTATION AS MAY BE APPLICABLE TO THE PROJECT PRIOR TO THE START OF ANY WORKS AND FOR ITS DURATION.



Thermal Specifications - DA410

7	16.01.17	ISSUED FOR REVIEW	TWJ
6	23.12.16	ISSUED FOR REVIEW	TWJ
5	19.12.16	ISSUED FOR BASIX REVIEW	TWJ
4	15.11.16	ISSUED FOR CONSULTANT REVIEW	TWJ
3	08.11.16	ISSUED FOR CONSULTANT REVIEW	TWJ
2	02.11.16	ISSUED FOR CONSULTANT REVIEW	TWJ
1	19.10.16	DRAFT ISSUE	TWJ
B	30.08.16	ISSUED FOR PRE-DA MEETING	TWJ
	17.08.16	MEETING WITH CLIENT	TWJ
A	10.07.16	SHADOW DRAWINGS ISSUED FOR DESIGN REVIEW PANEL	
REV	DATE	REVISION	BY

**AIDED MODELING WITH DESIGN**

**ALAN JOHNSON ARCHITECT**

ABN 70 626 763 554

**1 STRICKLAND AVE  
LINDFIELD NSW 2070**

PROJECT


**MR B TANCEV  
15-17 DENT STREET,  
JAMISONTOWN NSW 2750**

DRAWING TITLE


**SHADOWS DIAGRAM 12.00PM**

DATE	SCALE	DRAWING NO	REV
MAY 2016	1 : 500	DA006	7
DRAWN BY	PROJ. NO		
TWJ	15015		

DO NOT SCALE  
USE FIGURED DIMENSIONS AT ALL TIMES. IF IN DOUBT CHECK WITH THE BUILDER. CONTRACTOR/S TO CHECK AND VERIFY ALL LEVELS, DATUMS AND DIMENSIONS ON SITE AND SHALL REPORT ANY DISCREPANCIES OR OMISSIONS TO THE BUILDER PRIOR TO COMMENCEMENT OF WORK AND DURING THE CONSTRUCTION PHASE.

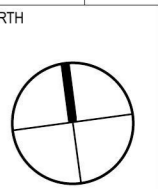

DA ISSUE

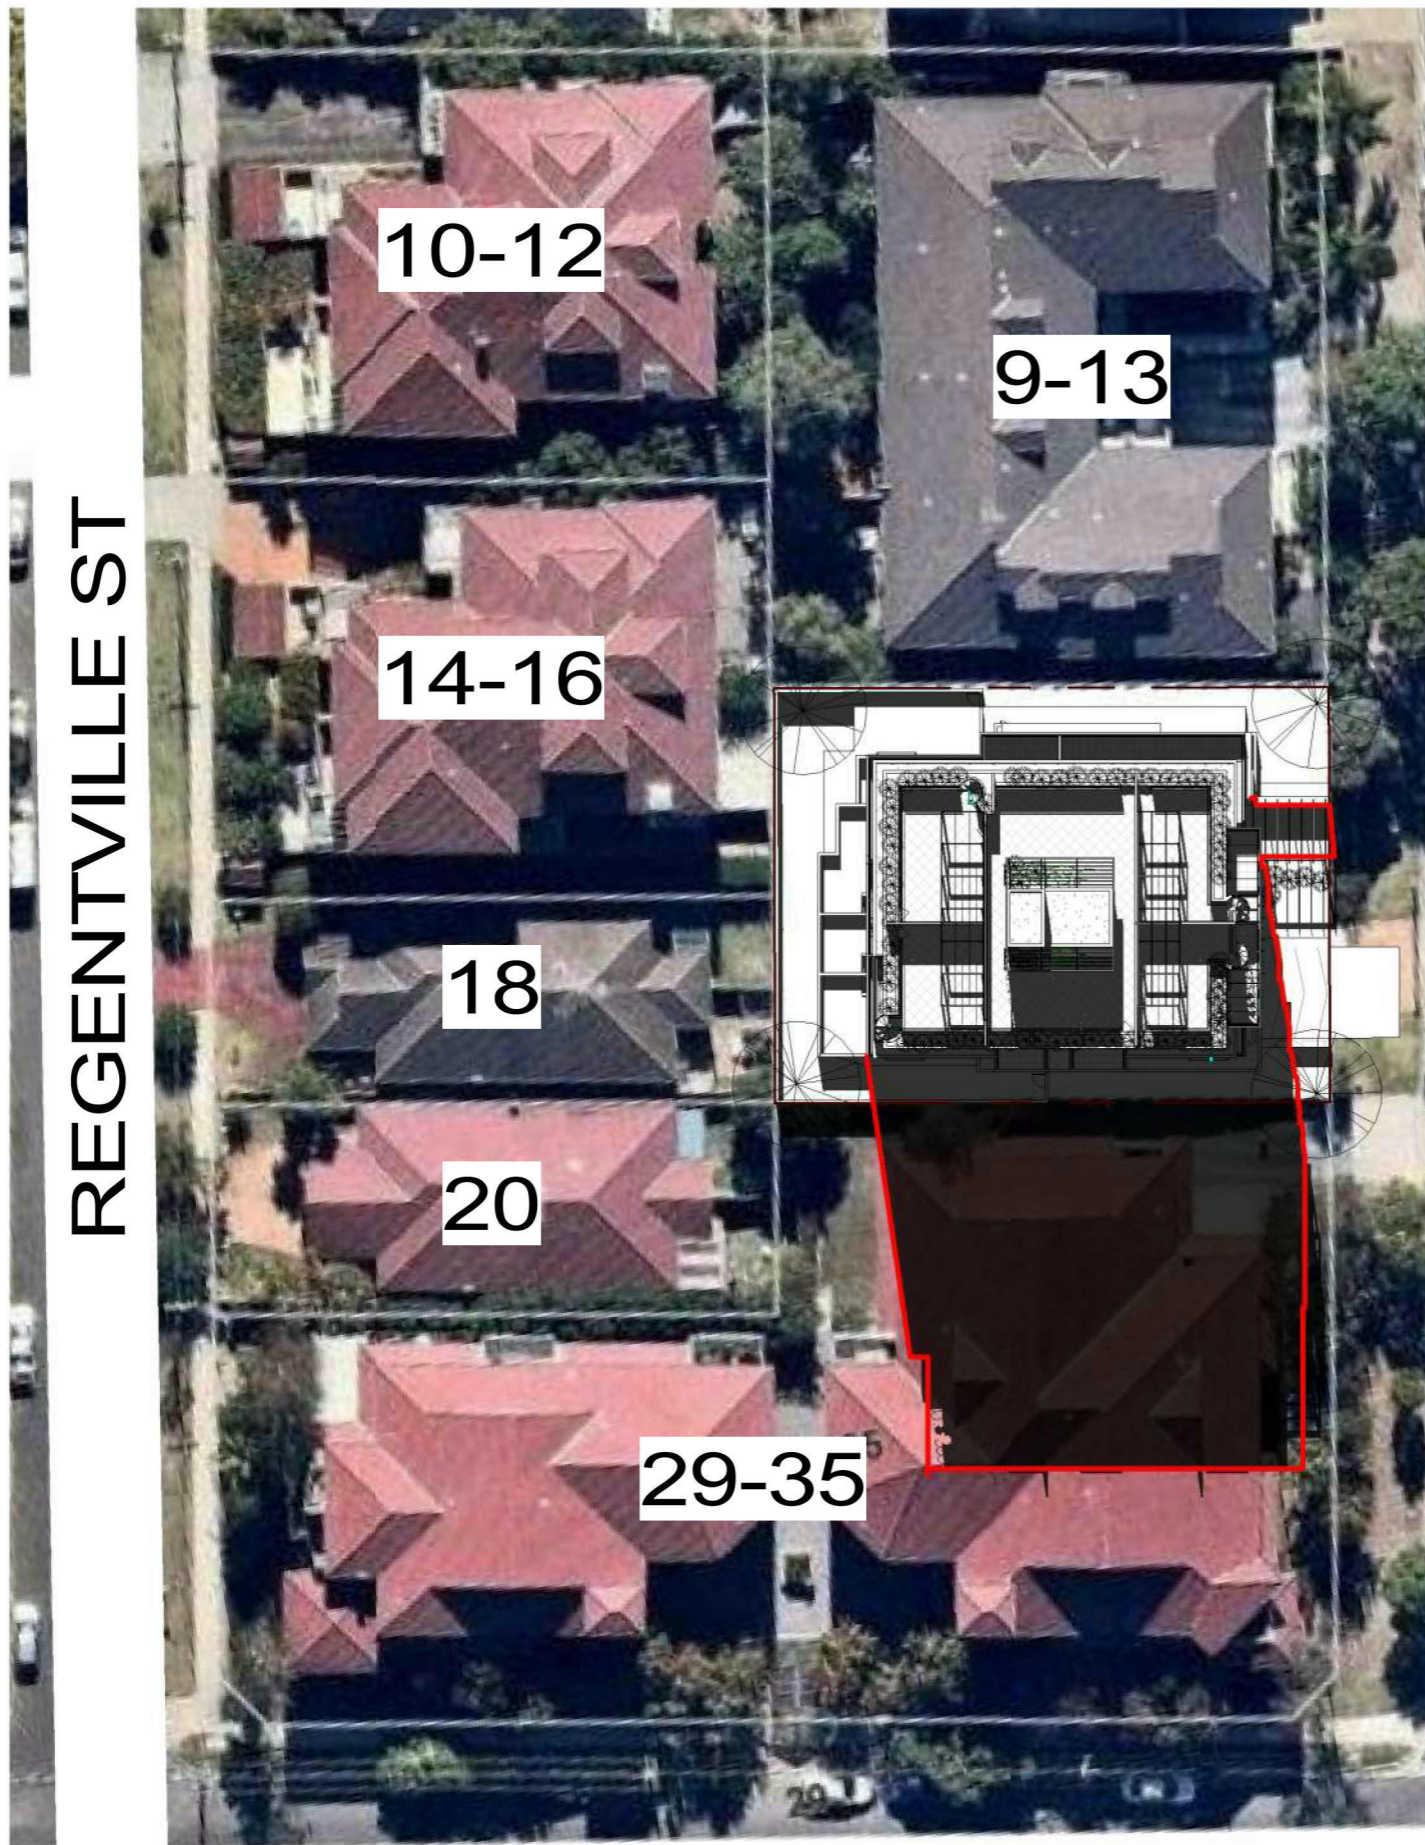

REGENTVILLE ST

DENT ST

PRESTON ST

16/01/2017 2:28:34 PM



**GENERAL NOTES:**

THIS DRAWING IS THE EXCLUSIVE PROPERTY OF THE DEVELOPER & THE REPRODUCTION OF ANY PART WITHOUT THE PRIOR WRITTEN CONSENT OF THE DEVELOPER IS A VIOLATION OF APPLICABLE LAWS. IN NO EVENT SHALL THE DEVELOPER BE HELD LIABLE FOR SPECIAL COLLATERAL, INCIDENTAL OR CONSEQUENTIAL LIABILITY IN CONNECTION WITH THE USE OF THIS DIGITAL DATA ONCE RELEASED FROM THE DEVELOPER'S OFFICE. THIS DRAWING IS TO BE READ & UNDERSTOOD IN CONJUNCTION WITH THE STRUCTURAL, MECHANICAL, ELECTRICAL & / OR ANY OTHER CONSULTANT'S DOCUMENTATION AS MAY BE APPLICABLE TO THE PROJECT PRIOR TO THE START OF ANY WORKS AND FOR ITS DURATION.



Thermal Specifications - DA410

7	16.01.17	ISSUED FOR REVIEW	TWJ
6	23.12.16	ISSUED FOR REVIEW	TWJ
5	19.12.16	ISSUED FOR BASIX REVIEW	TWJ
4	15.11.16	ISSUED FOR CONSULTANT REVIEW	TWJ
3	08.11.16	ISSUED FOR CONSULTANT REVIEW	TWJ
2	02.11.16	ISSUED FOR CONSULTANT REVIEW	TWJ
1	19.10.16	DRAFT ISSUE	TWJ
B	30.08.16	ISSUED FOR PRE-DA MEETING	TWJ
	17.08.16	MEETING WITH CLIENT	TWJ
A	10.07.16	SHADOW DRAWINGS ISSUED FOR DESIGN REVIEW PANEL	
REV	DATE	REVISION	BY

**AIDED MODELING WITH DESIGN**

**ALAN JOHNSON ARCHITECT**

ABN 70 626 763 554

**1 STRICKLAND AVE  
LINDFIELD NSW 2070**

PROJECT

**MR B TANCEV  
15-17 DENT STREET,  
JAMISONTOWN NSW 2750**

DRAWING TITLE


**SHADOWS DIAGRAM 3.00PM**

DATE	SCALE	DRAWING NO	REV
MAY 2016	1 : 500	DA007	7
DRAWN BY	PROJ. NO		
TWJ	15015		

DO NOT SCALE  
USE FIGURED DIMENSIONS AT ALL TIMES. IF IN DOUBT CHECK WITH THE BUILDER. CONTRACTOR/S TO CHECK AND VERIFY ALL LEVELS, DATUMS AND DIMENSIONS ON SITE AND SHALL REPORT ANY DISCREPANCIES OR OMISSIONS TO THE BUILDER PRIOR TO COMMENCEMENT OF WORK AND DURING THE CONSTRUCTION PHASE.



DA ISSUE

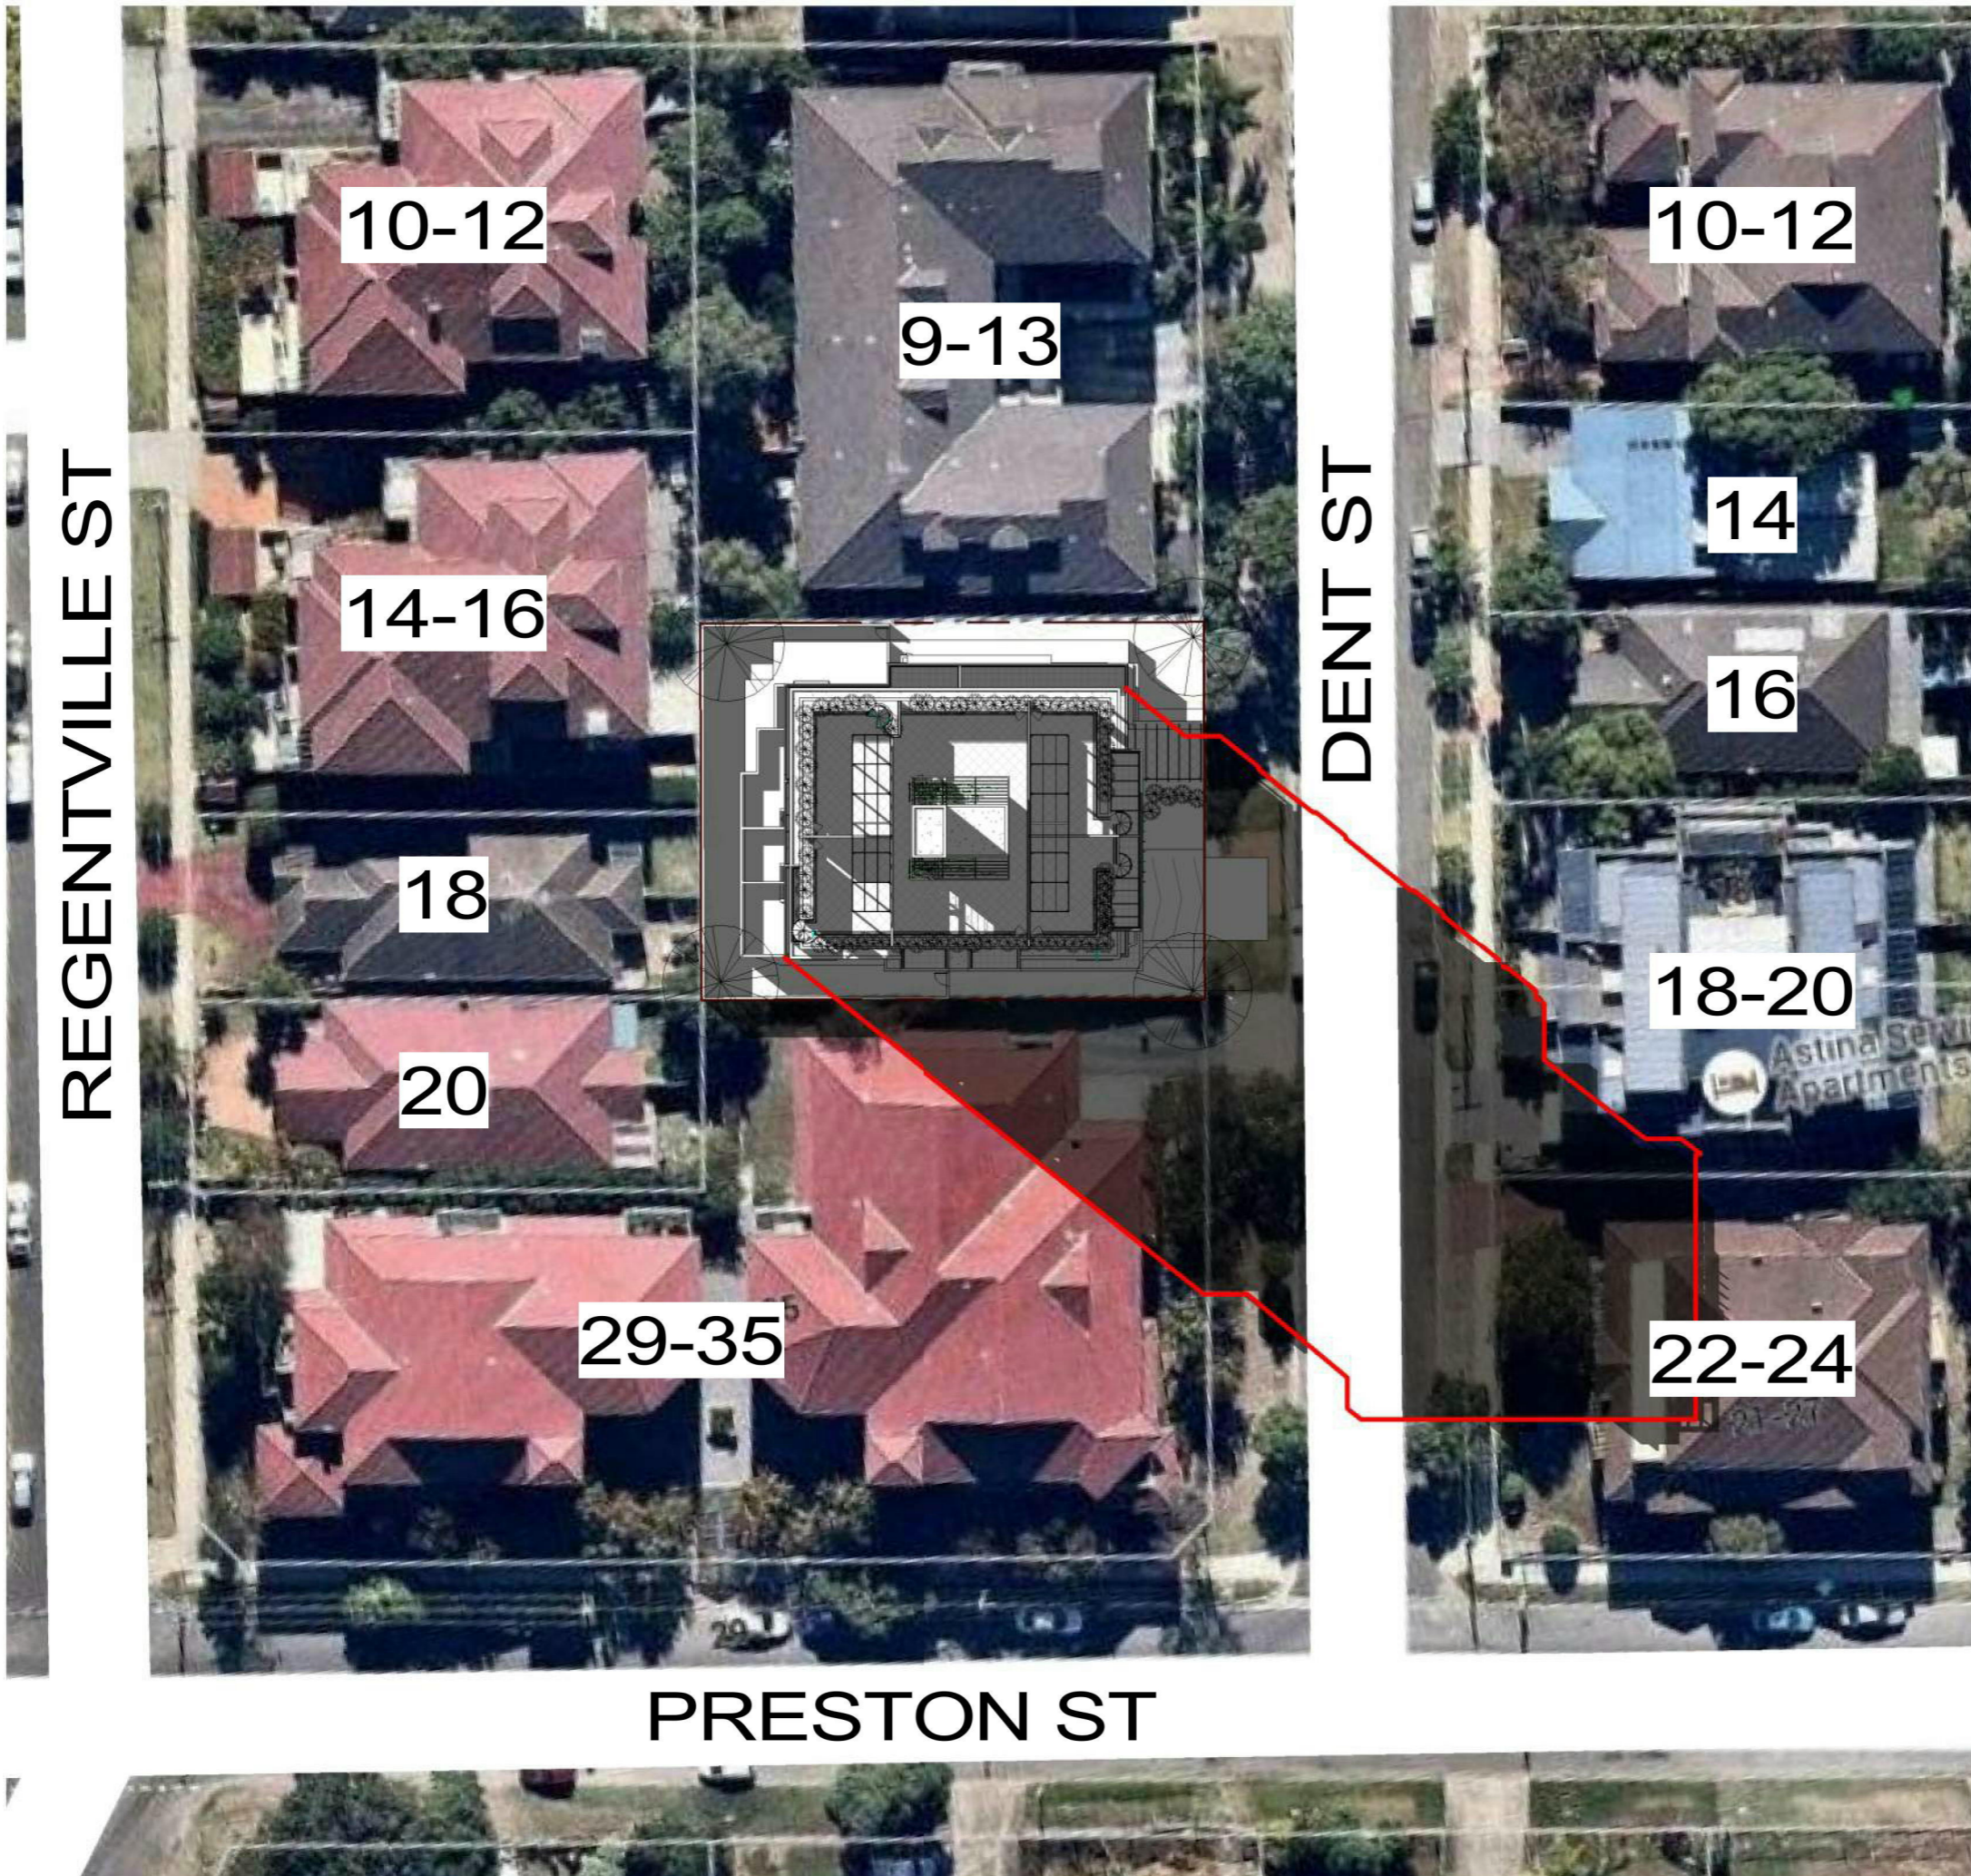

16/01/2017 2:28:44 PM




**GENERAL NOTES:**

THIS DRAWING IS THE EXCLUSIVE PROPERTY OF THE DEVELOPER & THE REPRODUCTION OF ANY PART WITHOUT THE PRIOR WRITTEN CONSENT OF THE DEVELOPER IS A VIOLATION OF APPLICABLE LAWS. IN NO EVENT SHALL THE DEVELOPER BE HELD LIABLE FOR SPECIAL COLLATERAL, INCIDENTAL OR CONSEQUENTIAL LIABILITY IN CONNECTION WITH THE USE OF THIS DIGITAL DATA ONCE RELEASED FROM THE DEVELOPER'S OFFICE. THIS DRAWING IS TO BE READ & UNDERSTOOD IN CONJUNCTION WITH THE STRUCTURAL, MECHANICAL, ELECTRICAL & / OR ANY OTHER CONSULTANT'S DOCUMENTATION AS MAY BE APPLICABLE TO THE PROJECT PRIOR TO THE START OF ANY WORKS AND FOR ITS DURATION.



Thermal Specifications - DA410

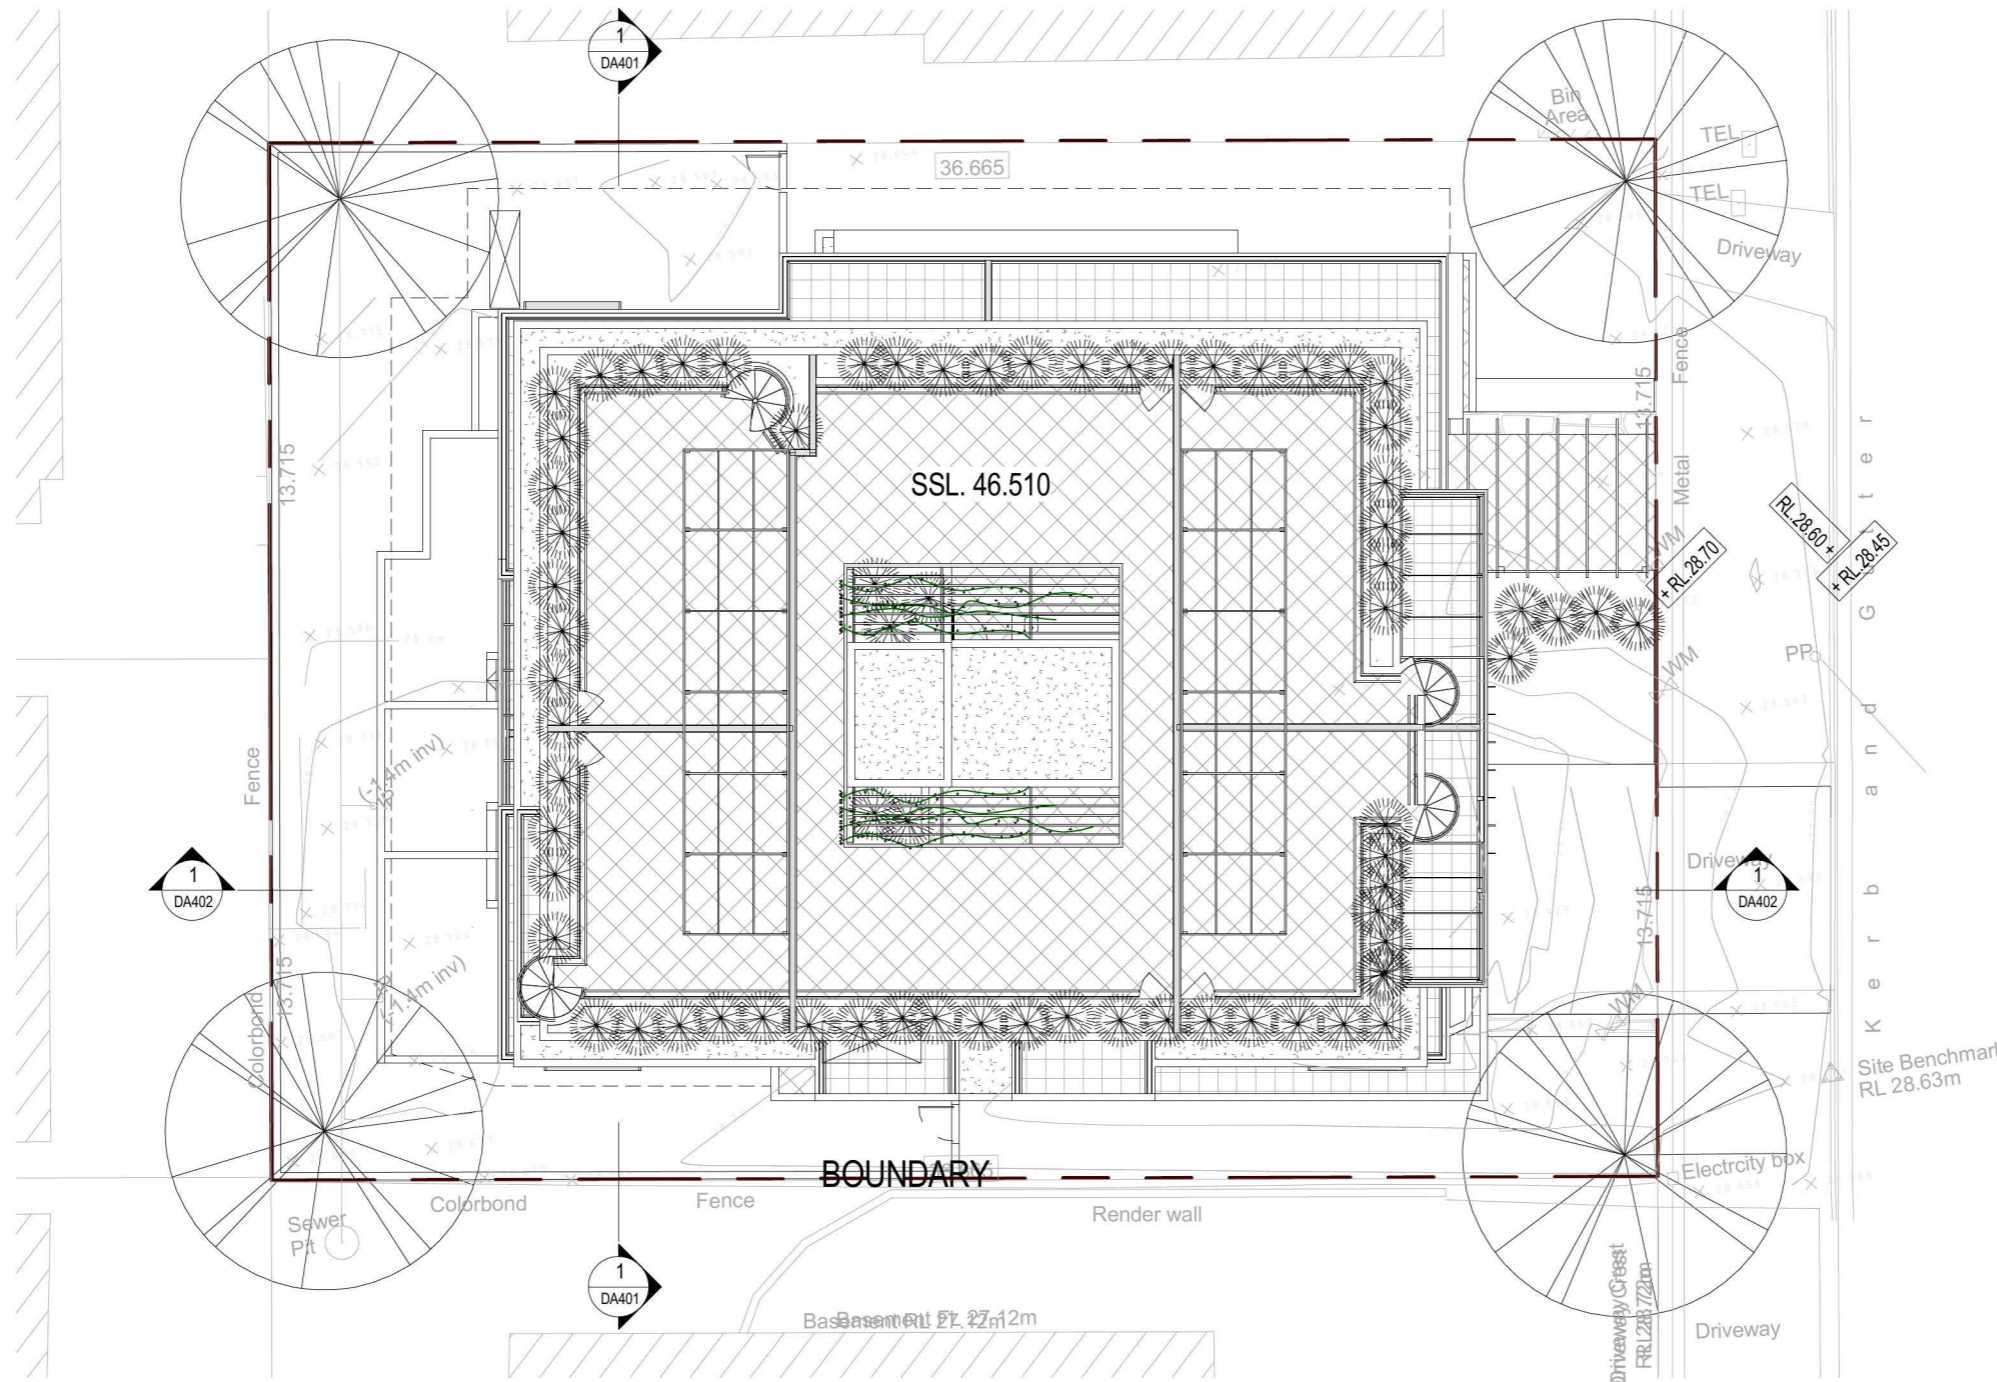

8	16.01.17	ISSUED FOR REVIEW	TWJ
7	23.12.16	ISSUED FOR REVIEW	TWJ
6	19.12.16	ISSUED FOR BASIX REVIEW	TWJ
5	15.11.16	ISSUED FOR CONSULTANT REVIEW	TWJ
4	08.11.16	ISSUED FOR CONSULTANT REVIEW	TWJ
3	02.11.16	ISSUED FOR CONSULTANT REVIEW	TWJ
2	19.10.16	DRAFT ISSUE	TWJ
B	30.08.16	ISSUED FOR PRE-DA MEETING	TWJ
	17.08.16	MEETING WITH CLIENT	TWJ
A	06.07.16	ISSUED FOR DESIGN REVIEW PANEL	TWJ
1	11.06.16	DRAFT ISSUE	TWJ
REV	DATE	REVISION	BY

AIDED MODELING WITH DESIGN

**ALAN JOHNSON ARCHITECT**

ABN 70 626 763 554

**1 STRICKLAND AVE  
LINDFIELD NSW 2070**

PROJECT


**MR B TANCEV  
15-17 DENT STREET,  
JAMISONTOWN NSW 2750**

DRAWING TITLE

**ROOF**

DATE	SCALE	DRAWING NO	REV
MAY 2016	1 : 200	DA208	8
DRAWN BY	PROJ. NO		
TWJ	15015		

DO NOT SCALE  
USE FIGURED DIMENSIONS AT ALL TIMES. IF IN DOUBT CHECK WITH THE BUILDER. CONTRACTOR/S TO CHECK AND VERIFY ALL LEVELS, DATUMS AND DIMENSIONS ON SITE AND SHALL REPORT ANY DISCREPANCIES OR OMISSIONS TO THE BUILDER PRIOR TO COMMENCEMENT OF WORK AND DURING THE CONSTRUCTION PHASE.

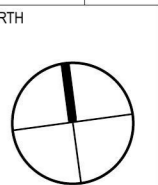

DA ISSUE

16/01/2017 2:29:16 PM



**GENERAL NOTES:**

THIS DRAWING IS THE EXCLUSIVE PROPERTY OF THE DEVELOPER & THE REPRODUCTION OF ANY PART WITHOUT THE PRIOR WRITTEN CONSENT OF THE DEVELOPER IS A VIOLATION OF APPLICABLE LAWS. IN NO EVENT SHALL THE DEVELOPER BE HELD LIABLE FOR SPECIAL COLLATERAL, INCIDENTAL OR CONSEQUENTIAL LIABILITY IN CONNECTION WITH THE USE OF THIS DIGITAL DATA ONCE RELEASED FROM THE DEVELOPER'S OFFICE. THIS DRAWING IS TO BE READ & UNDERSTOOD IN CONJUNCTION WITH THE STRUCTURAL, MECHANICAL, ELECTRICAL & / OR ANY OTHER CONSULTANT'S DOCUMENTATION AS MAY BE APPLICABLE TO THE PROJECT PRIOR TO THE START OF ANY WORKS AND FOR ITS DURATION.



Thermal Specifications - DA410



9	16.01.17	ISSUED FOR REVIEW	TWJ
8	04.01.17	ISSUED FOR REVIEW	TWJ
7	23.12.16	ISSUED FOR REVIEW	TWJ
6	19.12.16	ISSUED FOR BASIX REVIEW	TWJ
5	15.11.16	ISSUED FOR CONSULTANT REVIEW	TWJ
4	08.11.16	ISSUED FOR CONSULTANT REVIEW	TWJ
3	02.11.16	ISSUED FOR CONSULTANT REVIEW	TWJ
2	19.10.16	DRAFT ISSUE	TWJ
C	05.09.16	ISSUED FOR PRE-DA MEETING	TWJ
B	30.08.16	ISSUED FOR PRE-DA MEETING	TWJ
	17.08.16	MEETING WITH CLIENT	TWJ
A	06.07.16	ISSUED FOR DESIGN REVIEW PANEL	TWJ
1	11.06.16	DRAFT ISSUE	TWJ
REV	DATE	REVISION	BY



**ALAN JOHNSON ARCHITECT**  
 ABN 70 626 763 554  
**1 STRICKLAND AVE**  
**LINDFIELD NSW 2070**

PROJECT  
**MR B TANCEV**  
**15-17 DENT STREET,**  
**JAMISONTOWN NSW 2750**

DRAWING TITLE  
**EAST ELEVATION**

DATE	SCALE	DRAWING NO	REV
MAY 2016	1 : 200	DA301	9
DRAWN BY	PROJ. NO		
TWJ	15015		

DO NOT SCALE  
 USE FIGURED DIMENSIONS AT ALL TIMES. IF IN DOUBT CHECK WITH THE BUILDER. CONTRACTOR/S TO CHECK AND VERIFY ALL LEVELS, DATUMS AND DIMENSIONS ON SITE AND SHALL REPORT ANY DISCREPANCIES OR OMISSIONS TO THE BUILDER PRIOR TO COMMENCEMENT OF WORK AND DURING THE CONSTRUCTION PHASE.

NORTH

DA ISSUE

16/01/2017 2:29:25 PM



**GENERAL NOTES:**

THIS DRAWING IS THE EXCLUSIVE PROPERTY OF THE DEVELOPER & THE REPRODUCTION OF ANY PART WITHOUT THE PRIOR WRITTEN CONSENT OF THE DEVELOPER IS A VIOLATION OF APPLICABLE LAWS. IN NO EVENT SHALL THE DEVELOPER BE HELD LIABLE FOR SPECIAL COLLATERAL, INCIDENTAL OR CONSEQUENTIAL LIABILITY IN CONNECTION WITH THE USE OF THIS DIGITAL DATA ONCE RELEASED FROM THE DEVELOPER'S OFFICE. THIS DRAWING IS TO BE READ & UNDERSTOOD IN CONJUNCTION WITH THE STRUCTURAL, MECHANICAL, ELECTRICAL & / OR ANY OTHER CONSULTANT'S DOCUMENTATION AS MAY BE APPLICABLE TO THE PROJECT PRIOR TO THE START OF ANY WORKS AND FOR ITS DURATION.



Thermal Specifications - DA410



9	16.01.17	ISSUED FOR REVIEW	TWJ
8	04.01.17	ISSUED FOR REVIEW	TWJ
7	23.12.16	ISSUED FOR REVIEW	TWJ
6	19.12.16	ISSUED FOR BASIX REVIEW	TWJ
5	15.11.16	ISSUED FOR CONSULTANT REVIEW	TWJ
4	08.11.16	ISSUED FOR CONSULTANT REVIEW	TWJ
3	02.11.16	ISSUED FOR CONSULTANT REVIEW	TWJ
2	19.10.16	DRAFT ISSUE	TWJ
B	30.08.16	ISSUED FOR PRE-DA MEETING	TWJ
	17.08.16	MEETING WITH CLIENT	TWJ
A	06.07.16	ISSUED FOR DESIGN REVIEW PANEL	TWJ
1	11.06.16	DRAFT ISSUE	TWJ
REV	DATE	REVISION	BY



**ALAN JOHNSON ARCHITECT**  
 ABN 70 626 763 554  
**1 STRICKLAND AVE**  
**LINDFIELD NSW 2070**

PROJECT  
**MR B TANCEV**  
**15-17 DENT STREET,**  
**JAMISONTOWN NSW 2750**

DRAWING TITLE  
**SOUTH ELEVATION**

DATE	SCALE	DRAWING NO	REV
MAY 2016	1 : 200	DA302	9
DRAWN BY	PROJ. NO		
TWJ	15015		

DO NOT SCALE  
 USE FIGURED DIMENSIONS AT ALL TIMES. IF IN DOUBT CHECK WITH THE BUILDER. CONTRACTOR/S TO CHECK AND VERIFY ALL LEVELS, DATUMS AND DIMENSIONS ON SITE AND SHALL REPORT ANY DISCREPANCIES OR OMISSIONS TO THE BUILDER PRIOR TO COMMENCEMENT OF WORK AND DURING THE CONSTRUCTION PHASE.

NORTH

DA ISSUE

16/01/2017 2:29:37 PM



**GENERAL NOTES:**

THIS DRAWING IS THE EXCLUSIVE PROPERTY OF THE DEVELOPER & THE REPRODUCTION OF ANY PART WITHOUT THE PRIOR WRITTEN CONSENT OF THE DEVELOPER IS A VIOLATION OF APPLICABLE LAWS. IN NO EVENT SHALL THE DEVELOPER BE HELD LIABLE FOR SPECIAL COLLATERAL, INCIDENTAL OR CONSEQUENTIAL LIABILITY IN CONNECTION WITH THE USE OF THIS DIGITAL DATA ONCE RELEASED FROM THE DEVELOPER'S OFFICE. THIS DRAWING IS TO BE READ & UNDERSTOOD IN CONJUNCTION WITH THE STRUCTURAL, MECHANICAL, ELECTRICAL & / OR ANY OTHER CONSULTANT'S DOCUMENTATION AS MAY BE APPLICABLE TO THE PROJECT PRIOR TO THE START OF ANY WORKS AND FOR ITS DURATION.



Thermal Specifications - DA410



9	16.01.17	ISSUED FOR REVIEW	TWJ
8	04.01.17	ISSUED FOR REVIEW	TWJ
7	23.12.16	ISSUED FOR REVIEW	TWJ
6	19.12.16	ISSUED FOR BASIX REVIEW	TWJ
5	15.11.16	ISSUED FOR CONSULTANT REVIEW	TWJ
4	08.11.16	ISSUED FOR CONSULTANT REVIEW	TWJ
3	02.11.16	ISSUED FOR CONSULTANT REVIEW	TWJ
2	19.10.16	DRAFT ISSUE	TWJ
B	30.08.16	ISSUED FOR PRE-DA MEETING	TWJ
	17.08.16	MEETING WITH CLIENT	TWJ
A	06.07.16	ISSUED FOR DESIGN REVIEW PANEL	TWJ
1	11.06.16	DRAFT ISSUE	TWJ
REV	DATE	REVISION	BY



**ALAN JOHNSON ARCHITECT**  
 ABN 70 626 763 554  
 1 STRICKLAND AVE  
 LINDFIELD NSW 2070

PROJECT  
**MR B TANCEV**  
**15-17 DENT STREET,**  
**JAMISONTOWN NSW 2750**

DRAWING TITLE  
**WEST ELEVATION**

DATE	SCALE	DRAWING NO	REV
MAY 2016	1 : 200	DA303	9
DRAWN BY	PROJ. NO		
TWJ	15015		

DO NOT SCALE  
 USE FIGURED DIMENSIONS AT ALL TIMES. IF IN DOUBT CHECK WITH THE BUILDER. CONTRACTOR/S TO CHECK AND VERIFY ALL LEVELS, DATUMS AND DIMENSIONS ON SITE AND SHALL REPORT ANY DISCREPANCIES OR OMISSIONS TO THE BUILDER PRIOR TO COMMENCEMENT OF WORK AND DURING THE CONSTRUCTION PHASE.



DA ISSUE

16/01/2017 2:29:50 PM




**GENERAL NOTES:**

THIS DRAWING IS THE EXCLUSIVE PROPERTY OF THE DEVELOPER & THE REPRODUCTION OF ANY PART WITHOUT THE PRIOR WRITTEN CONSENT OF THE DEVELOPER IS A VIOLATION OF APPLICABLE LAWS. IN NO EVENT SHALL THE DEVELOPER BE HELD LIABLE FOR SPECIAL COLLATERAL, INCIDENTAL OR CONSEQUENTIAL LIABILITY IN CONNECTION WITH THE USE OF THIS DIGITAL DATA ONCE RELEASED FROM THE DEVELOPER'S OFFICE. THIS DRAWING IS TO BE READ & UNDERSTOOD IN CONJUNCTION WITH THE STRUCTURAL, MECHANICAL, ELECTRICAL & / OR ANY OTHER CONSULTANT'S DOCUMENTATION AS MAY BE APPLICABLE TO THE PROJECT PRIOR TO THE START OF ANY WORKS AND FOR ITS DURATION.



**Thermal Specifications - DA410**

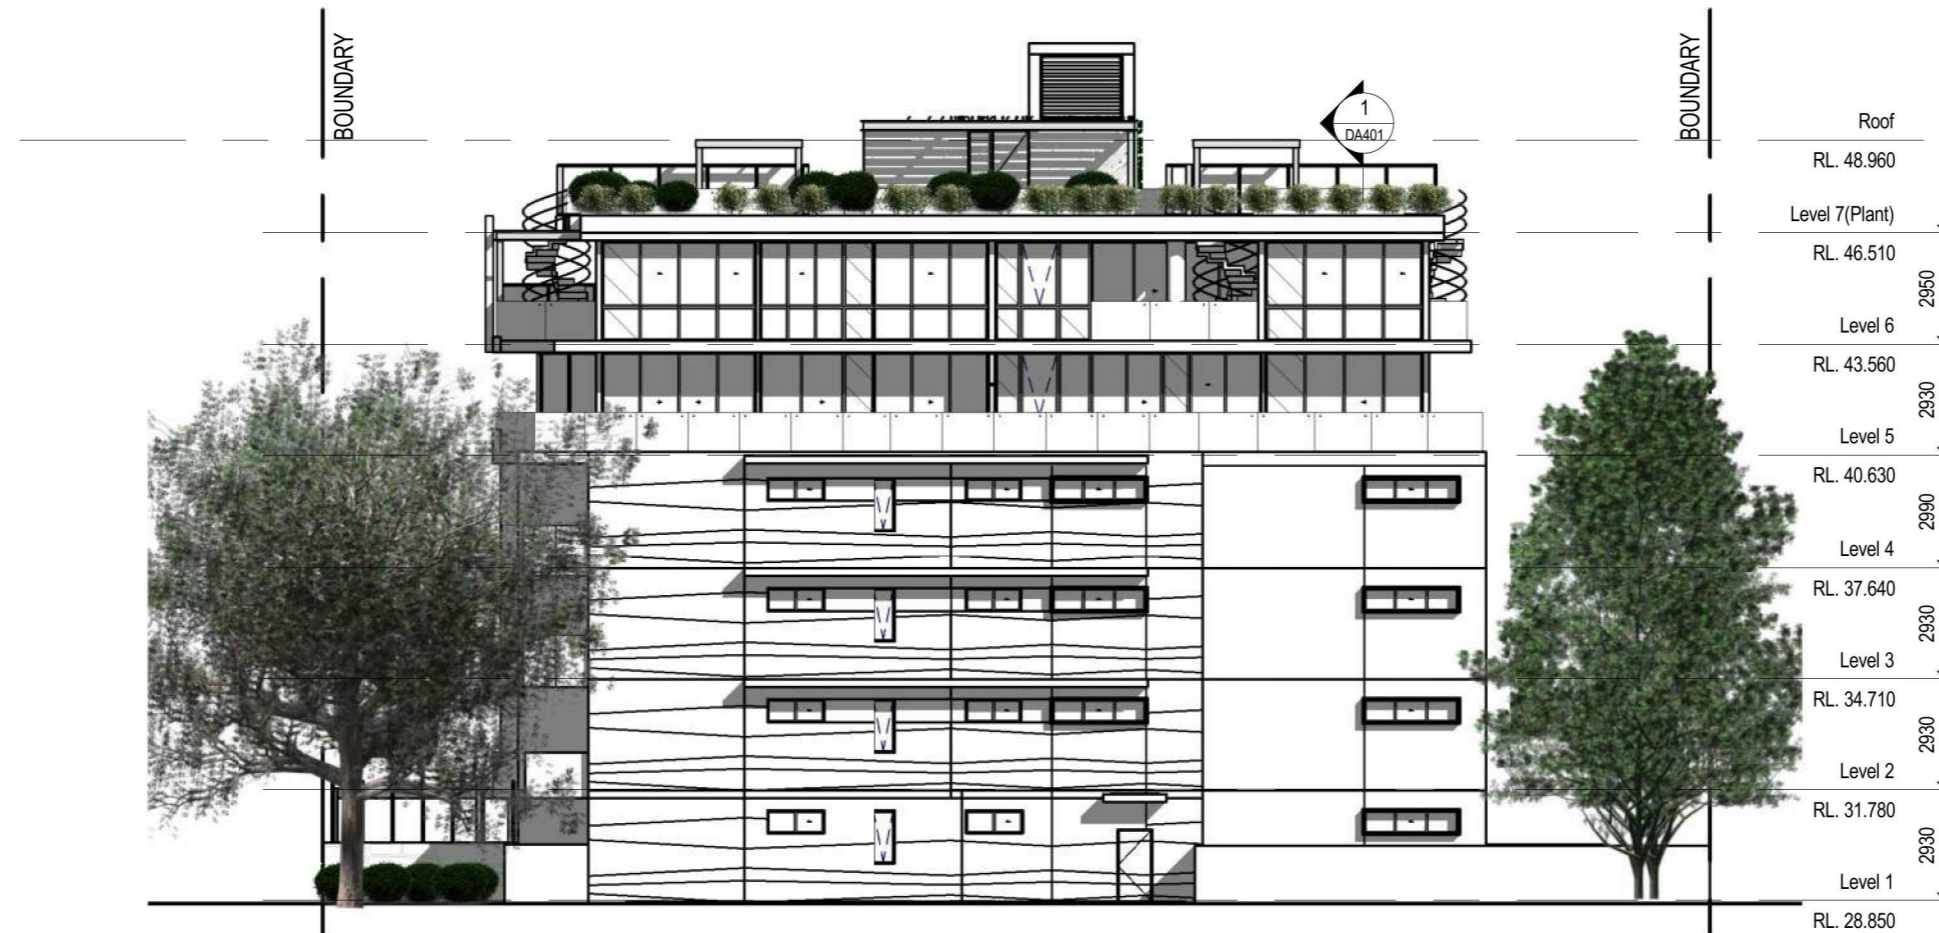

Roof	RL. 48.960
Level 7(Plant)	RL. 46.510
Level 6	RL. 43.560
Level 5	RL. 40.630
Level 4	RL. 37.640
Level 3	RL. 34.710
Level 2	RL. 31.780
Level 1	RL. 28.850

REV	DATE	REVISION	BY
9	16.01.17	ISSUED FOR REVIEW	TWJ
8	04.01.17	ISSUED FOR REVIEW	TWJ
7	23.12.16	ISSUED FOR REVIEW	TWJ
6	19.12.16	ISSUED FOR BASIX REVIEW	TWJ
5	15.11.16	ISSUED FOR CONSULTANT REVIEW	TWJ
4	08.11.16	ISSUED FOR CONSULTANT REVIEW	TWJ
3	02.11.16	ISSUED FOR CONSULTANT REVIEW	TWJ
2	19.10.16	DRAFT ISSUE	TWJ
B	30.08.16	ISSUED FOR PRE-DA MEETING	TWJ
	17.08.16	MEETING WITH CLIENT	TWJ
A	06.07.16	ISSUED FOR DESIGN REVIEW PANEL	TWJ
1	11.06.16	DRAFT ISSUE	TWJ



**ALAN JOHNSON ARCHITECT**  
 ABN 70 626 763 554  
**1 STRICKLAND AVE**  
**LINDFIELD NSW 2070**

PROJECT  
**MR B TANCEV**  
**15-17 DENT STREET,**  
**JAMISONTOWN NSW 2750**

DRAWING TITLE  
**NORTH ELEVATION**

DATE	SCALE	DRAWING NO	REV
<b>MAY 2016</b>	<b>1 : 200</b>	<b>DA304</b>	<b>9</b>
DRAWN BY	PROJ. NO		
<b>TWJ</b>	<b>15015</b>		

DO NOT SCALE  
 USE FIGURED DIMENSIONS AT ALL TIMES. IF IN DOUBT CHECK WITH THE BUILDER. CONTRACTOR/S TO CHECK AND VERIFY ALL LEVELS, DATUMS AND DIMENSIONS ON SITE AND SHALL REPORT ANY DISCREPANCIES OR OMISSIONS TO THE BUILDER PRIOR TO COMMENCEMENT OF WORK AND DURING THE CONSTRUCTION PHASE.

NORTH

**DA ISSUE**

16/01/2017 2:30:02 PM




**GENERAL NOTES:**

THIS DRAWING IS THE EXCLUSIVE PROPERTY OF THE DEVELOPER & THE REPRODUCTION OF ANY PART WITHOUT THE PRIOR WRITTEN CONSENT OF THE DEVELOPER IS A VIOLATION OF APPLICABLE LAWS. IN NO EVENT SHALL THE DEVELOPER BE HELD LIABLE FOR SPECIAL COLLATERAL, INCIDENTAL OR CONSEQUENTIAL LIABILITY IN CONNECTION WITH THE USE OF THIS DIGITAL DATA ONCE RELEASED FROM THE DEVELOPER'S OFFICE. THIS DRAWING IS TO BE READ & UNDERSTOOD IN CONJUNCTION WITH THE STRUCTURAL, MECHANICAL, ELECTRICAL & / OR ANY OTHER CONSULTANT'S DOCUMENTATION AS MAY BE APPLICABLE TO THE PROJECT PRIOR TO THE START OF ANY WORKS AND FOR ITS DURATION.



**Thermal Specifications - DA410**

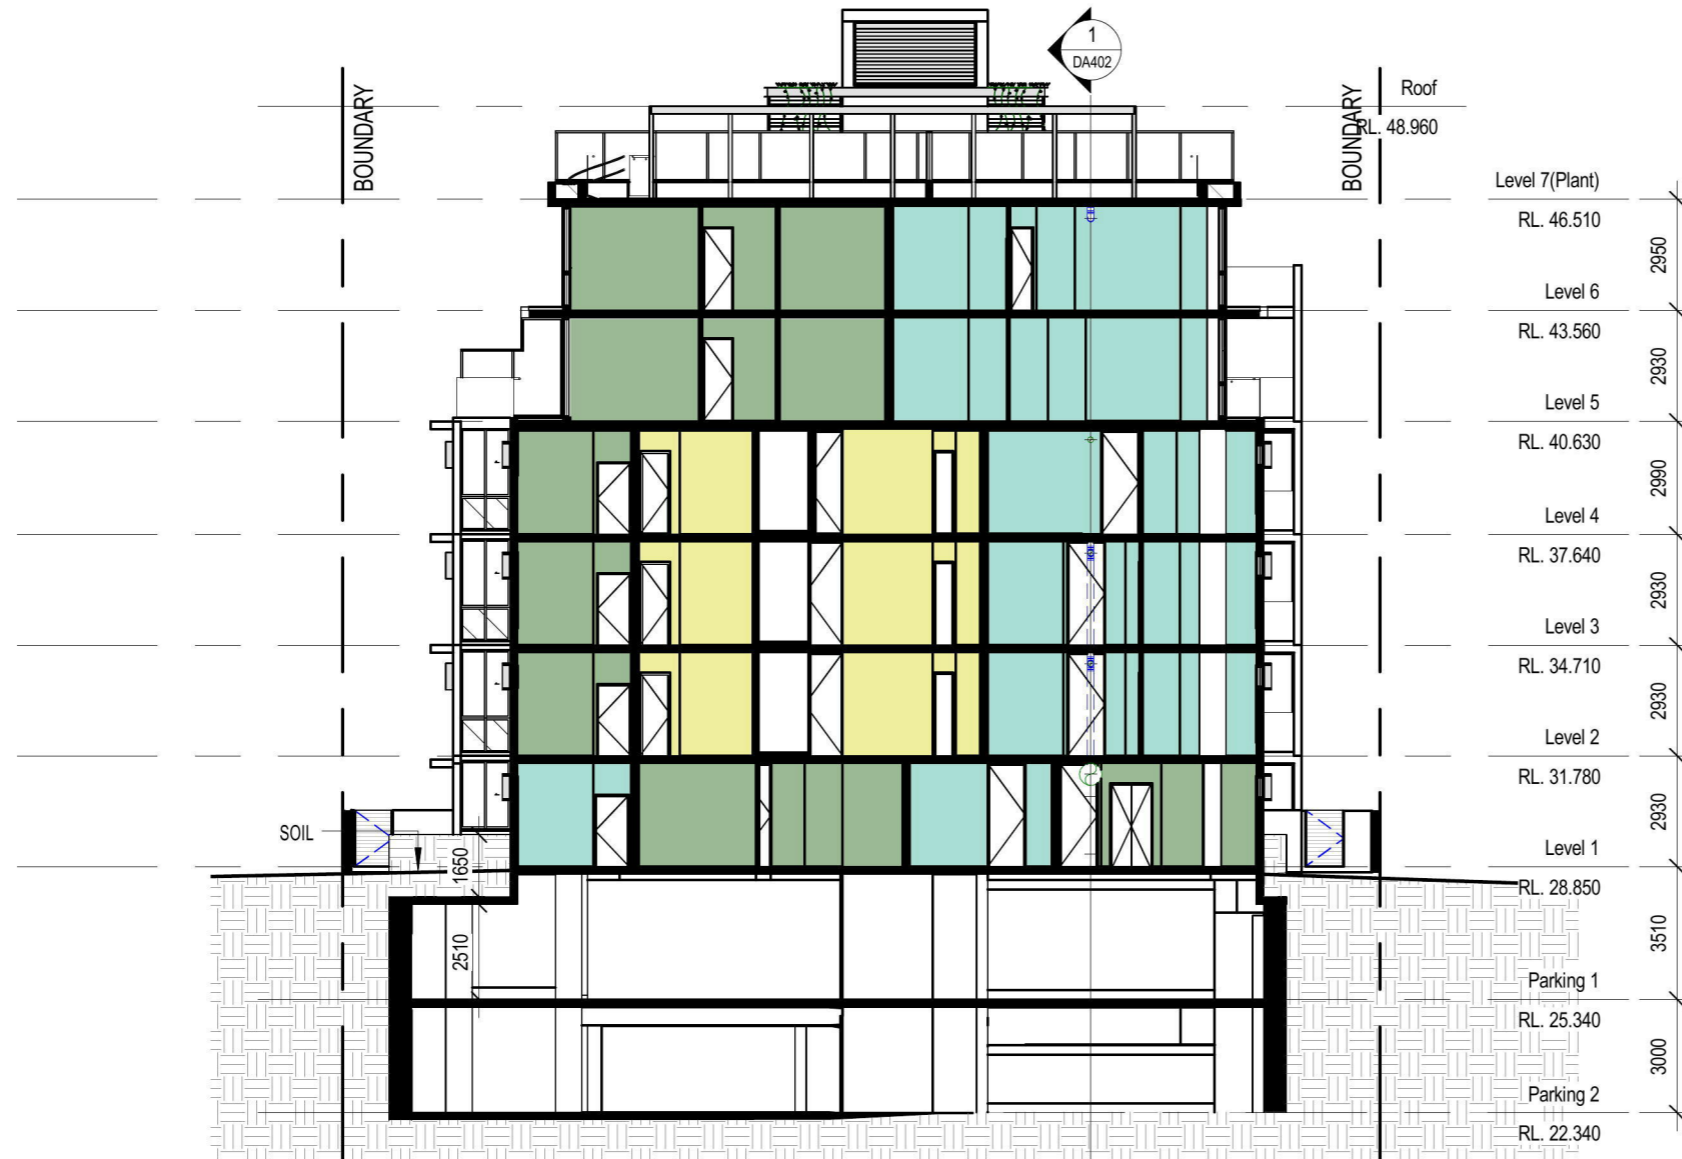

8	16.01.17	ISSUED FOR REVIEW	TWJ
7	04.01.17	ISSUED FOR REVIEW	TWJ
6	23.12.16	ISSUED FOR REVIEW	TWJ
5	19.12.16	ISSUED FOR BASIX REVIEW	TWJ
4	15.11.16	ISSUED FOR CONSULTANT REVIEW	TWJ
3	08.11.16	ISSUED FOR CONSULTANT REVIEW	TWJ
2	02.11.16	ISSUED FOR CONSULTANT REVIEW	TWJ
1	19.10.16	DRAFT ISSUE	TWJ
B	30.08.16	ISSUED FOR PRE-DA MEETING	TWJ
	17.08.16	MEETING WITH CLIENT	TWJ
A	06.07.16	ISSUED FOR DESIGN REVIEW PANEL	TWJ
REV	DATE	REVISION	BY



**ALAN JOHNSON ARCHITECT**  
 ABN 70 626 763 554  
**1 STRICKLAND AVE**  
**LINDFIELD NSW 2070**

PROJECT  
**MR B TANCEV**  
**15-17 DENT STREET,**  
**JAMISONTOWN NSW 2750**

DRAWING TITLE  
**SECTION 1**

DATE	SCALE	DRAWING NO	REV
<b>MAY 2016</b>	<b>1 : 200</b>	<b>DA401</b>	<b>8</b>
DRAWN BY	PROJ. NO		
<b>TWJ</b>	<b>15015</b>		

DO NOT SCALE  
 USE FIGURED DIMENSIONS AT ALL TIMES. IF IN DOUBT CHECK WITH THE BUILDER. CONTRACTOR/S TO CHECK AND VERIFY ALL LEVELS, DATUMS AND DIMENSIONS ON SITE AND SHALL REPORT ANY DISCREPANCIES OR OMISSIONS TO THE BUILDER PRIOR TO COMMENCEMENT OF WORK AND DURING THE CONSTRUCTION PHASE.

NORTH


**DA ISSUE**

16/01/2017 2:30:10 PM



**GENERAL NOTES:**

THIS DRAWING IS THE EXCLUSIVE PROPERTY OF THE DEVELOPER & THE REPRODUCTION OF ANY PART WITHOUT THE PRIOR WRITTEN CONSENT OF THE DEVELOPER IS A VIOLATION OF APPLICABLE LAWS. IN NO EVENT SHALL THE DEVELOPER BE HELD LIABLE FOR SPECIAL COLLATERAL, INCIDENTAL OR CONSEQUENTIAL LIABILITY IN CONNECTION WITH THE USE OF THIS DIGITAL DATA ONCE RELEASED FROM THE DEVELOPER'S OFFICE. THIS DRAWING IS TO BE READ & UNDERSTOOD IN CONJUNCTION WITH THE STRUCTURAL, MECHANICAL, ELECTRICAL & / OR ANY OTHER CONSULTANT'S DOCUMENTATION AS MAY BE APPLICABLE TO THE PROJECT PRIOR TO THE START OF ANY WORKS AND FOR ITS DURATION.

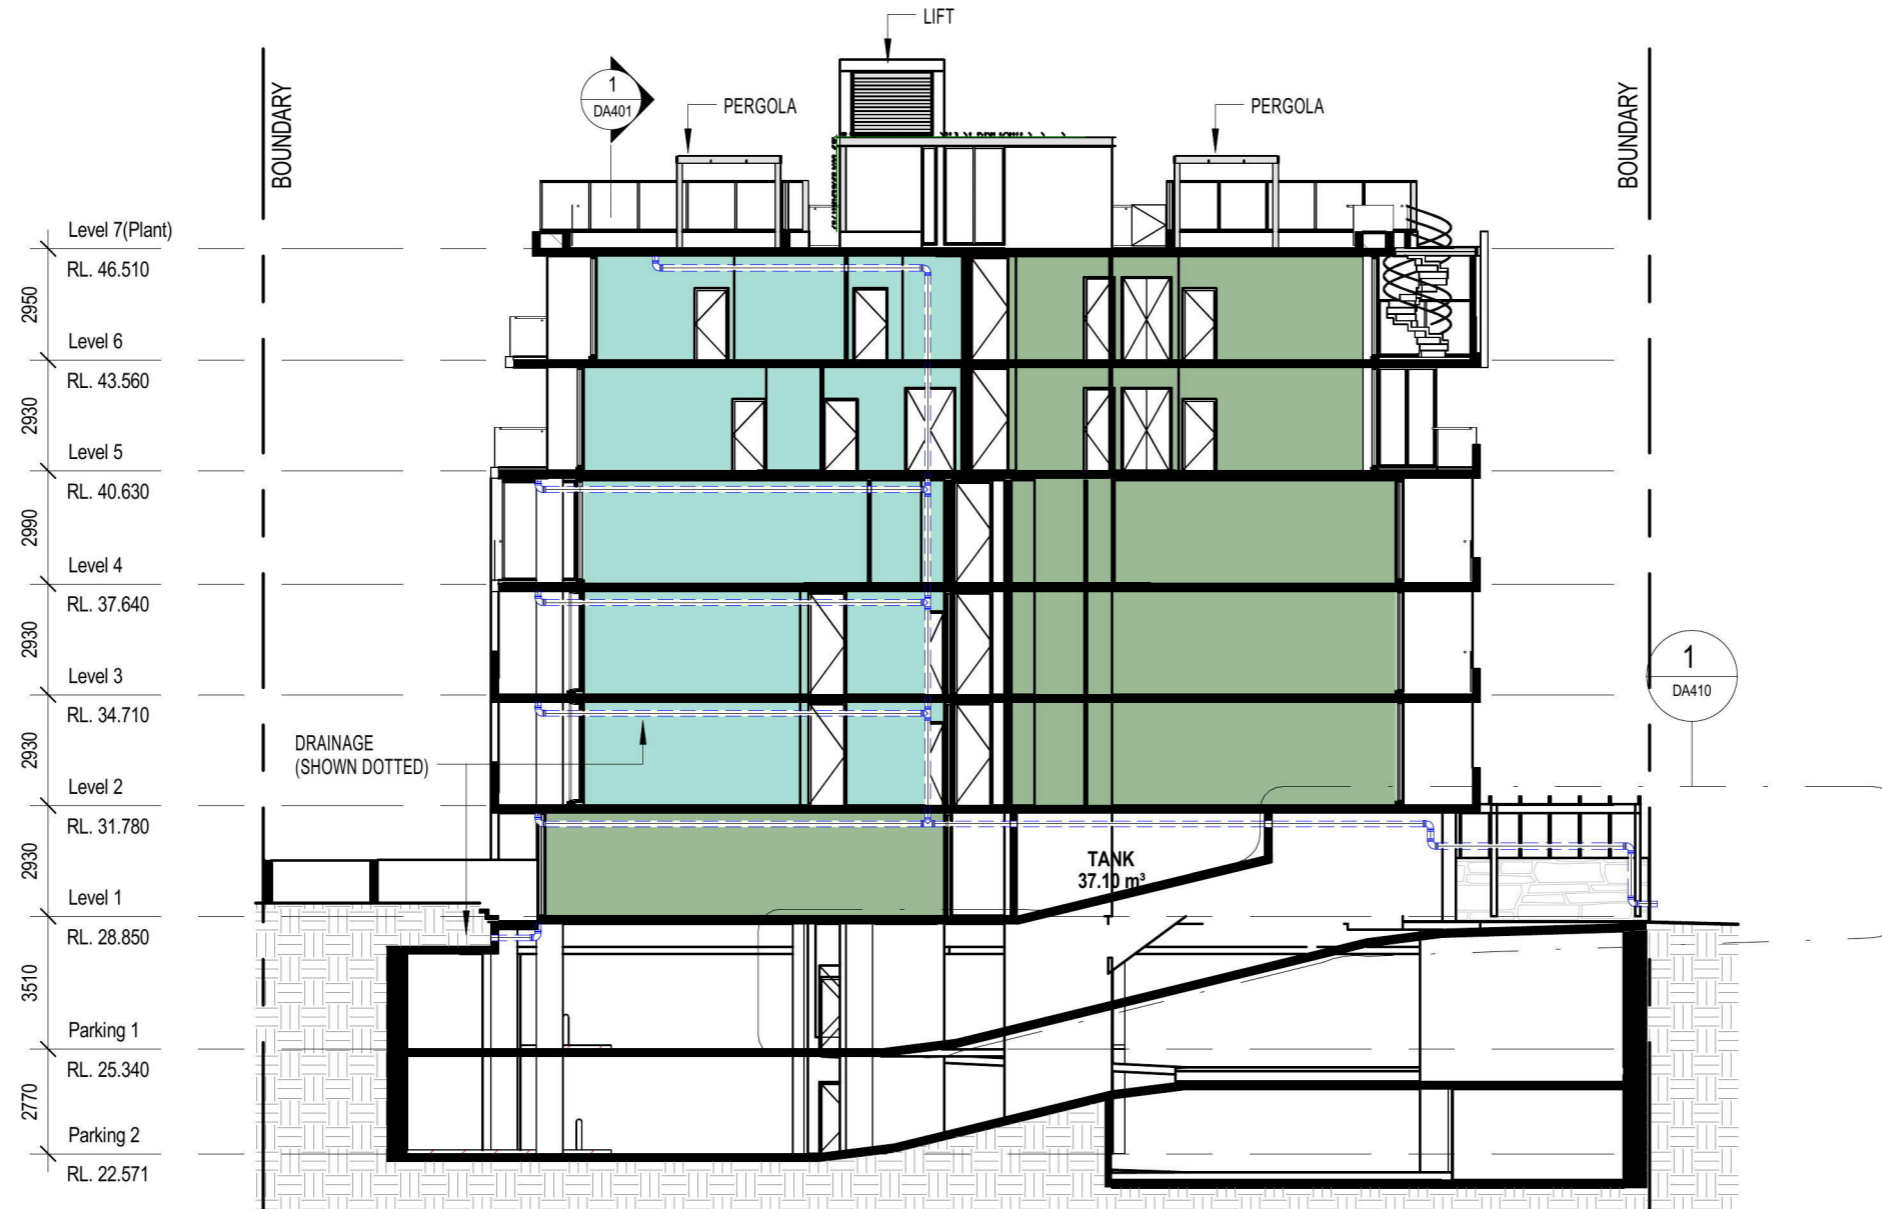

REV	DATE	REVISION	BY
9	09.03.17	PARKING UPDATED AS PER TRAFFIC CONSULTANT REPORT	TWJ
8	16.01.17	ISSUED FOR REVIEW	TWJ
7	04.01.17	ISSUED FOR REVIEW	TWJ
6	23.12.16	ISSUED FOR REVIEW	TWJ
5	19.12.16	ISSUED FOR BASIX REVIEW	TWJ
4	15.11.16	ISSUED FOR CONSULTANT REVIEW	TWJ
3	08.11.16	ISSUED FOR CONSULTANT REVIEW	TWJ
2	02.11.16	ISSUED FOR CONSULTANT REVIEW	TWJ
1	19.10.16	DRAFT ISSUE	TWJ
B	30.08.16	ISSUED FOR PRE-DA MEETING	TWJ
A	17.08.16	MEETING WITH CLIENT	TWJ
A	06.07.16	ISSUED FOR DESIGN REVIEW PANEL	TWJ

AIDED MODELING WITH DESIGN

**ALAN JOHNSON ARCHITECT**

ABN 70 626 763 554

**1 STRICKLAND AVE  
LINDFIELD NSW 2070**

PROJECT

**MR B TANCEV  
15-17 DENT STREET,  
JAMISONTOWN NSW 2750**

DRAWING TITLE

**SECTION 2**

DATE	SCALE	DRAWING NO	REV
MAY 2016	1 : 200	DA402	9
DRAWN BY	PROJ. NO		
TWJ	15015		

DO NOT SCALE  
USE FIGURED DIMENSIONS AT ALL TIMES. IF IN DOUBT CHECK WITH THE BUILDER. CONTRACTOR/S TO CHECK AND VERIFY ALL LEVELS, DATUMS AND DIMENSIONS ON SITE AND SHALL REPORT ANY DISCREPANCIES OR OMISSIONS TO THE BUILDER PRIOR TO COMMENCEMENT OF WORK AND DURING THE CONSTRUCTION PHASE.

NORTH

DA ISSUE






## GENERAL NOTES:

THIS DRAWING IS THE EXCLUSIVE PROPERTY OF THE DEVELOPER & THE REPRODUCTION OF ANY PART WITHOUT THE PRIOR WRITTEN CONSENT OF THE DEVELOPER IS A VIOLATION OF APPLICABLE LAWS. IN NO EVENT SHALL THE DEVELOPER BE HELD LIABLE FOR SPECIAL COLLATERAL, INCIDENTAL OR CONSEQUENTIAL LIABILITY IN CONNECTION WITH THE USE OF THIS DIGITAL DATA ONCE RELEASED FROM THE DEVELOPER'S OFFICE. THIS DRAWING IS TO BE READ & UNDERSTOOD IN CONJUNCTION WITH THE STRUCTURAL, MECHANICAL, ELECTRICAL & / OR ANY OTHER CONSULTANT'S DOCUMENTATION AS MAY BE APPLICABLE TO THE PROJECT PRIOR TO THE START OF ANY WORKS AND FOR ITS DURATION.



Thermal Specifications - DA410

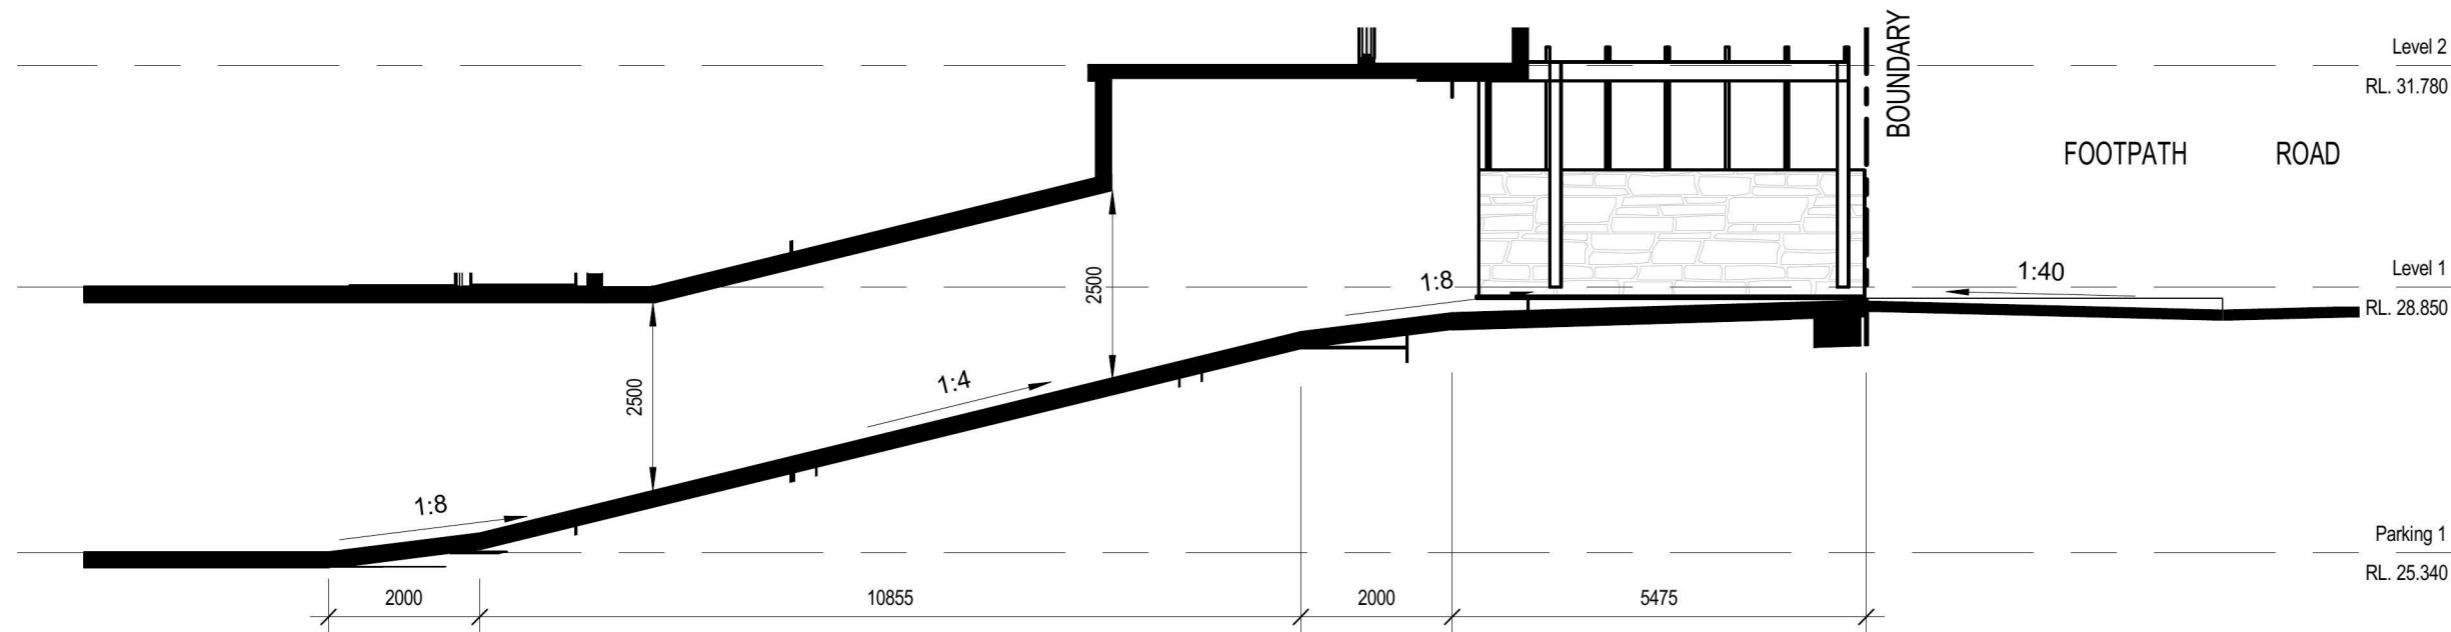

## 1 DETAILED RAMP SECTION

1 : 100

BASIX Certificate Centre				
Thermal Comfort Specifications				
ABSA Assessor # 20322		NatHERS Certificate # 0001236350		
The items specified below are those used in the above certificate. These items must be noted on the architectural plans or include this specification block.				
Windows	Glass Type	Frame Type	U Value	SHGC Value
ALM-003-01 A	Double Clear	Aluminium	4.80	0.51
ALM-004-01 A	Double Clear	Aluminium	4.80	0.59
NB: Screens required to windows in accordance with BCA to allow full opening and cross-flow.				
Alternative products can be used if they have a lower U value and a SHGC value tolerance of + or - 10%.				
NB: Double Glazed could be substituted for single glazed with value tolerances as noted above - Similar to ComfortPlus				
External Wall Type	Insulation	Colour	Description	
Precast Concrete Panel Veneer	R1.5 - To achieve a minimum total R Value 1.98	Light	As per plans	
Colourback Wall Panel	To achieve a minimum total R Value 1.98	N/A	As per plans	
Internal Wall Type	Insulation	Description		
Concrete Panel or Block	None - To achieve a minimum total R Value 0.53	To Lift and Stairwell		
Hebel Party wall	To achieve a minimum total R Value 2.68	To Party walls between Units & onto Common areas		
Plasterboard + Frame	None	To remainder as per plan		
Floor Type	Insulation	Floor Finishes	Description	
Concrete (Suspended)	R1.0	Carpet to Beds, Tiles to remainder	To Ground Floor over Basement Carpark	
Concrete (Suspended)	R1.0	Carpet to Beds, Tiles to remainder	To Unit 203 - Except that over Water Storage Tank	
Concrete (Suspended)	None	Carpet to Beds, Tiles to remainder	To other units with "Open-Under" areas (Exposed)	
Concrete (Suspended)	None	Carpet to Beds, Tiles to remainder	To all remaining units	
Ceiling Type	Insulation	Description		
Plasterboard	None	Below other floors		
Plasterboard	R2.0 (Below Slab)	To areas below Terraces, Balconies or Garden Beds		
Roof Type	Insulation	Colour	Description	
Concrete + Tiles (Balconies or Terrace areas)	Total R value of 2.61 Up & 2.61 Down	Medium	As per plans	
Concrete + Garden Beds	Total R value of 3.16 Up & 3.20 Down	Medium	As per plans	
NB: Total R Value includes the insulation listed in Ceiling Type				
External Shade Devices:				
None required for Thermal Comfort Simulations				
Additional items:				
Sealed Exhaust Fans:	Yes (self closing)	Approved Sealed LED Downlights:	Yes (if downlights installed)	
Seals to Windows & doors:	Yes - to AS2047	Approved Downlight Covers:	Not Required	
Seals to doors:	Yes - to AS2047	Orientation to North:	8°	
NB: LED Downlights must be sealed to eliminate ventilation.				
NB: Builder to ensure compliance with all relevant BCA requirements				

REV	DATE	REVISION	BY
4	16.01.17	ISSUED FOR REVIEW	TWJ
3	23.12.16	ISSUED FOR REVIEW	TWJ
2	19.12.16	ISSUED FOR BASIX REVIEW	TWJ
1	15.11.16	ISSUED FOR CONSULTANT REVIEW	TWJ

AIDED MODELING WITH DESIGN

**ALAN JOHNSON ARCHITECT**  
ABN 70 626 763 554

**1 STRICKLAND AVE**  
**LINDFIELD NSW 2070**

PROJECT

**MR B TANCEV**  
**15-17 DENT STREET,**  
**JAMISONTOWN NSW 2750**

DRAWING TITLE

**RAMP SECTION**

DATE	SCALE	DRAWING NO	REV
MAY 2016	1 : 100	DA410	4
DRAWN BY	PROJ. NO		
TWJ	15015		

DO NOT SCALE  
USE FIGURED DIMENSIONS AT ALL TIMES. IF IN DOUBT CHECK WITH THE BUILDER. CONTRACTOR/S TO CHECK AND VERIFY ALL LEVELS, DATUMS AND DIMENSIONS ON SITE AND SHALL REPORT ANY DISCREPANCIES OR OMISSIONS TO THE BUILDER PRIOR TO COMMENCEMENT OF WORK AND DURING THE CONSTRUCTION PHASE.

NORTH

DA ISSUE

16/01/2017 2:30:17 PM




**GENERAL NOTES:**


THIS DRAWING IS THE EXCLUSIVE PROPERTY OF THE DEVELOPER & THE REPRODUCTION OF ANY PART WITHOUT THE PRIOR WRITTEN CONSENT OF THE DEVELOPER IS A VIOLATION OF APPLICABLE LAWS. IN NO EVENT SHALL THE DEVELOPER BE HELD LIABLE FOR SPECIAL COLLATERAL, INCIDENTAL OR CONSEQUENTIAL LIABILITY IN CONNECTION WITH THE USE OF THIS DIGITAL DATA ONCE RELEASED FROM THE DEVELOPER'S OFFICE. THIS DRAWING IS TO BE READ & UNDERSTOOD IN CONJUNCTION WITH THE STRUCTURAL, MECHANICAL, ELECTRICAL & / OR ANY OTHER CONSULTANT'S DOCUMENTATION AS MAY BE APPLICABLE TO THE PROJECT PRIOR TO THE START OF ANY WORKS AND FOR ITS DURATION.



Thermal Specifications - DA410

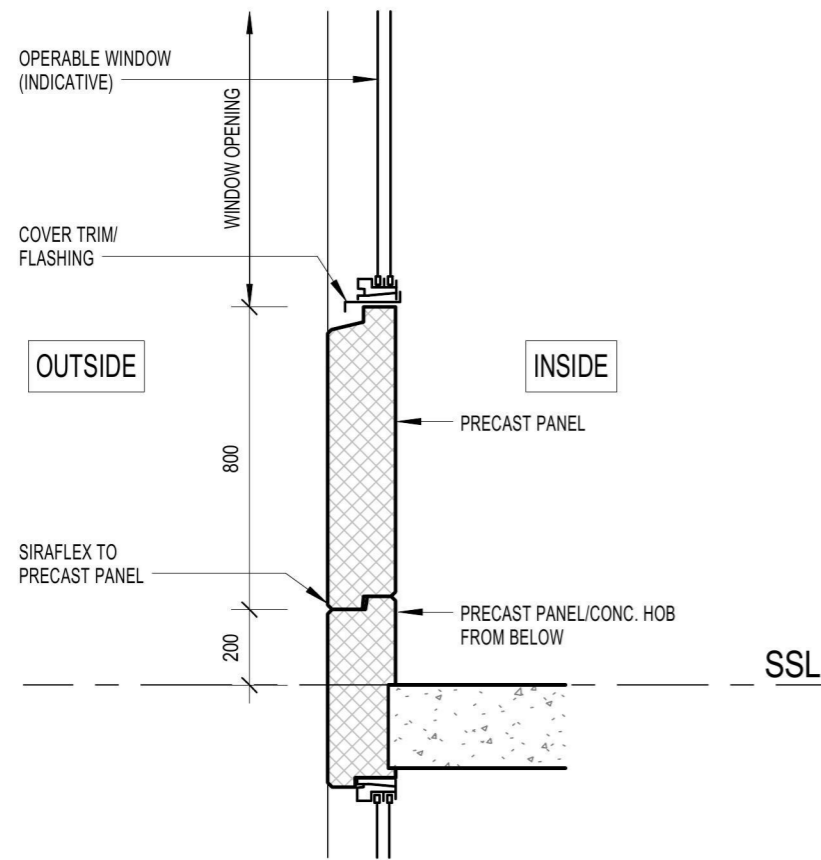

1 TYPICAL EXTERNAL PRECAST DETAIL  
1 : 20

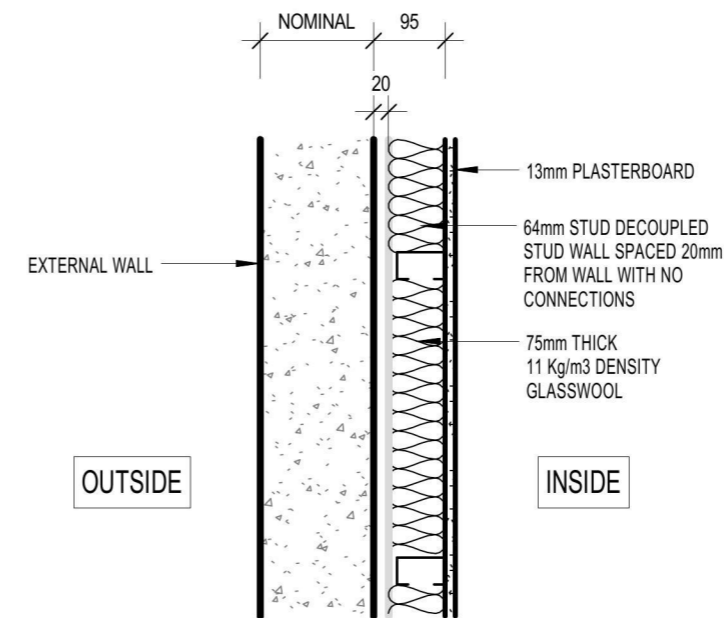

2 TYPICAL EXTERNAL WALL DETAIL  
1 : 10

4	16.01.17	ISSUED FOR REVIEW	TWJ
3	23.12.16	ISSUED FOR REVIEW	TWJ
2	19.12.16	ISSUED FOR BASIX REVIEW	TWJ
1	15.11.16	ISSUED FOR CONSULTANT REVIEW	TWJ
REV	DATE	REVISION	BY

AIDED MODELING WITH DESIGN

**ALAN JOHNSON ARCHITECT**

ABN 70 626 763 554

**1 STRICKLAND AVE  
LINDFIELD NSW 2070**

PROJECT

**MR B TANCEV  
15-17 DENT STREET,  
JAMISONTOWN NSW 2750**

DRAWING TITLE

**WALL DETAILS**

DATE <b>MAY 2016</b>	SCALE	DRAWING NO <b>DA411</b>	REV <b>4</b>
DRAWN BY <b>TWJ</b>	PROJ. NO <b>15015</b>		

DO NOT SCALE  
USE FIGURED DIMENSIONS AT ALL TIMES. IF IN DOUBT CHECK WITH THE BUILDER. CONTRACTOR/S TO CHECK AND VERIFY ALL LEVELS, DATUMS AND DIMENSIONS ON SITE AND SHALL REPORT ANY DISCREPANCIES OR OMISSIONS TO THE BUILDER PRIOR TO COMMENCEMENT OF WORK AND DURING THE CONSTRUCTION PHASE.

NORTH

DA ISSUE

16/01/2017 2:30:18 PM




**GENERAL NOTES:**

THIS DRAWING IS THE EXCLUSIVE PROPERTY OF THE DEVELOPER & THE REPRODUCTION OF ANY PART WITHOUT THE PRIOR WRITTEN CONSENT OF THE DEVELOPER IS A VIOLATION OF APPLICABLE LAWS. IN NO EVENT SHALL THE DEVELOPER BE HELD LIABLE FOR SPECIAL COLLATERAL, INCIDENTAL OR CONSEQUENTIAL LIABILITY IN CONNECTION WITH THE USE OF THIS DIGITAL DATA ONCE RELEASED FROM THE DEVELOPER'S OFFICE. THIS DRAWING IS TO BE READ & UNDERSTOOD IN CONJUNCTION WITH THE STRUCTURAL, MECHANICAL, ELECTRICAL & / OR ANY OTHER CONSULTANT'S DOCUMENTATION AS MAY BE APPLICABLE TO THE PROJECT PRIOR TO THE START OF ANY WORKS AND FOR ITS DURATION.



Thermal Specifications - DA410

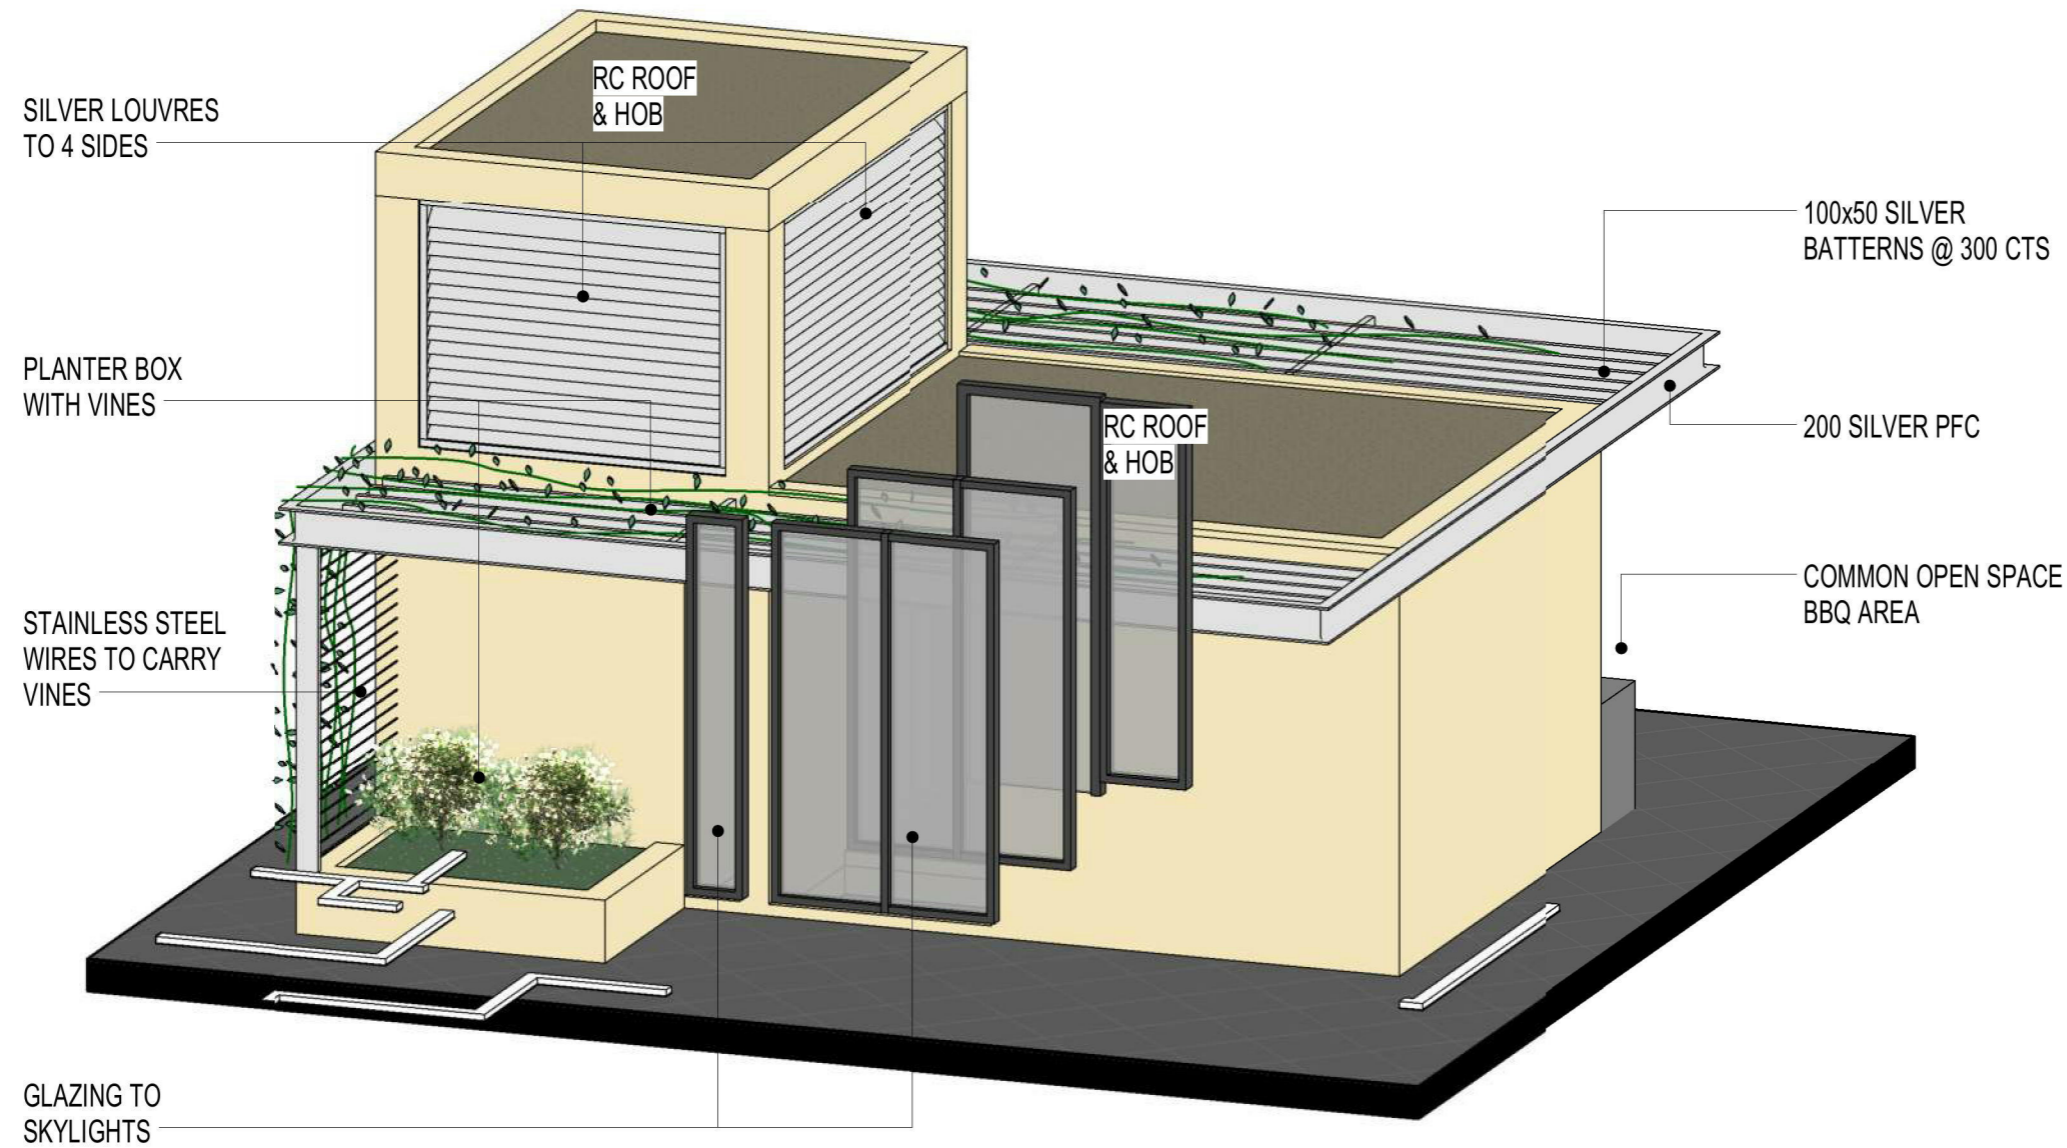

4	16.01.17	ISSUED FOR REVIEW	TWJ
3	23.12.16	ISSUED FOR REVIEW	TWJ
2	19.12.16	ISSUED FOR BASIX REVIEW	TWJ
1	15.11.16	ISSUED FOR CONSULTANT REVIEW	TWJ
REV	DATE	REVISION	BY




**ALAN JOHNSON ARCHITECT**  
 ABN 70 626 763 554  
 1 STRICKLAND AVE  
 LINDFIELD NSW 2070

PROJECT  
**MR B TANCEV**  
 15-17 DENT STREET,  
 JAMISONTOWN NSW 2750

DRAWING TITLE  
**ROOF DETAILS**

DATE <b>MAY 2016</b>	SCALE	DRAWING NO <b>DA412</b>	REV <b>4</b>
DRAWN BY <b>TWJ</b>	PROJ. NO <b>15015</b>		

DO NOT SCALE  
 USE FIGURED DIMENSIONS AT ALL TIMES. IF IN DOUBT CHECK WITH THE BUILDER. CONTRACTOR/S TO CHECK AND VERIFY ALL LEVELS, DATUMS AND DIMENSIONS ON SITE AND SHALL REPORT ANY DISCREPANCIES OR OMISSIONS TO THE BUILDER PRIOR TO COMMENCEMENT OF WORK AND DURING THE CONSTRUCTION PHASE.

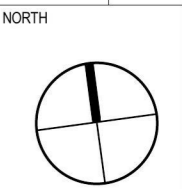


DA ISSUE

16/01/2017 2:30:23 PM



## GENERAL NOTES:

THIS DRAWING IS THE EXCLUSIVE PROPERTY OF THE DEVELOPER & THE REPRODUCTION OF ANY PART WITHOUT THE PRIOR WRITTEN CONSENT OF THE DEVELOPER IS A VIOLATION OF APPLICABLE LAWS. IN NO EVENT SHALL THE DEVELOPER BE HELD LIABLE FOR SPECIAL COLLATERAL, INCIDENTAL OR CONSEQUENTIAL LIABILITY IN CONNECTION WITH THE USE OF THIS DIGITAL DATA ONCE RELEASED FROM THE DEVELOPER'S OFFICE. THIS DRAWING IS TO BE READ & UNDERSTOOD IN CONJUNCTION WITH THE STRUCTURAL, MECHANICAL, ELECTRICAL & / OR ANY OTHER CONSULTANT'S DOCUMENTATION AS MAY BE APPLICABLE TO THE PROJECT PRIOR TO THE START OF ANY WORKS AND FOR ITS DURATION.

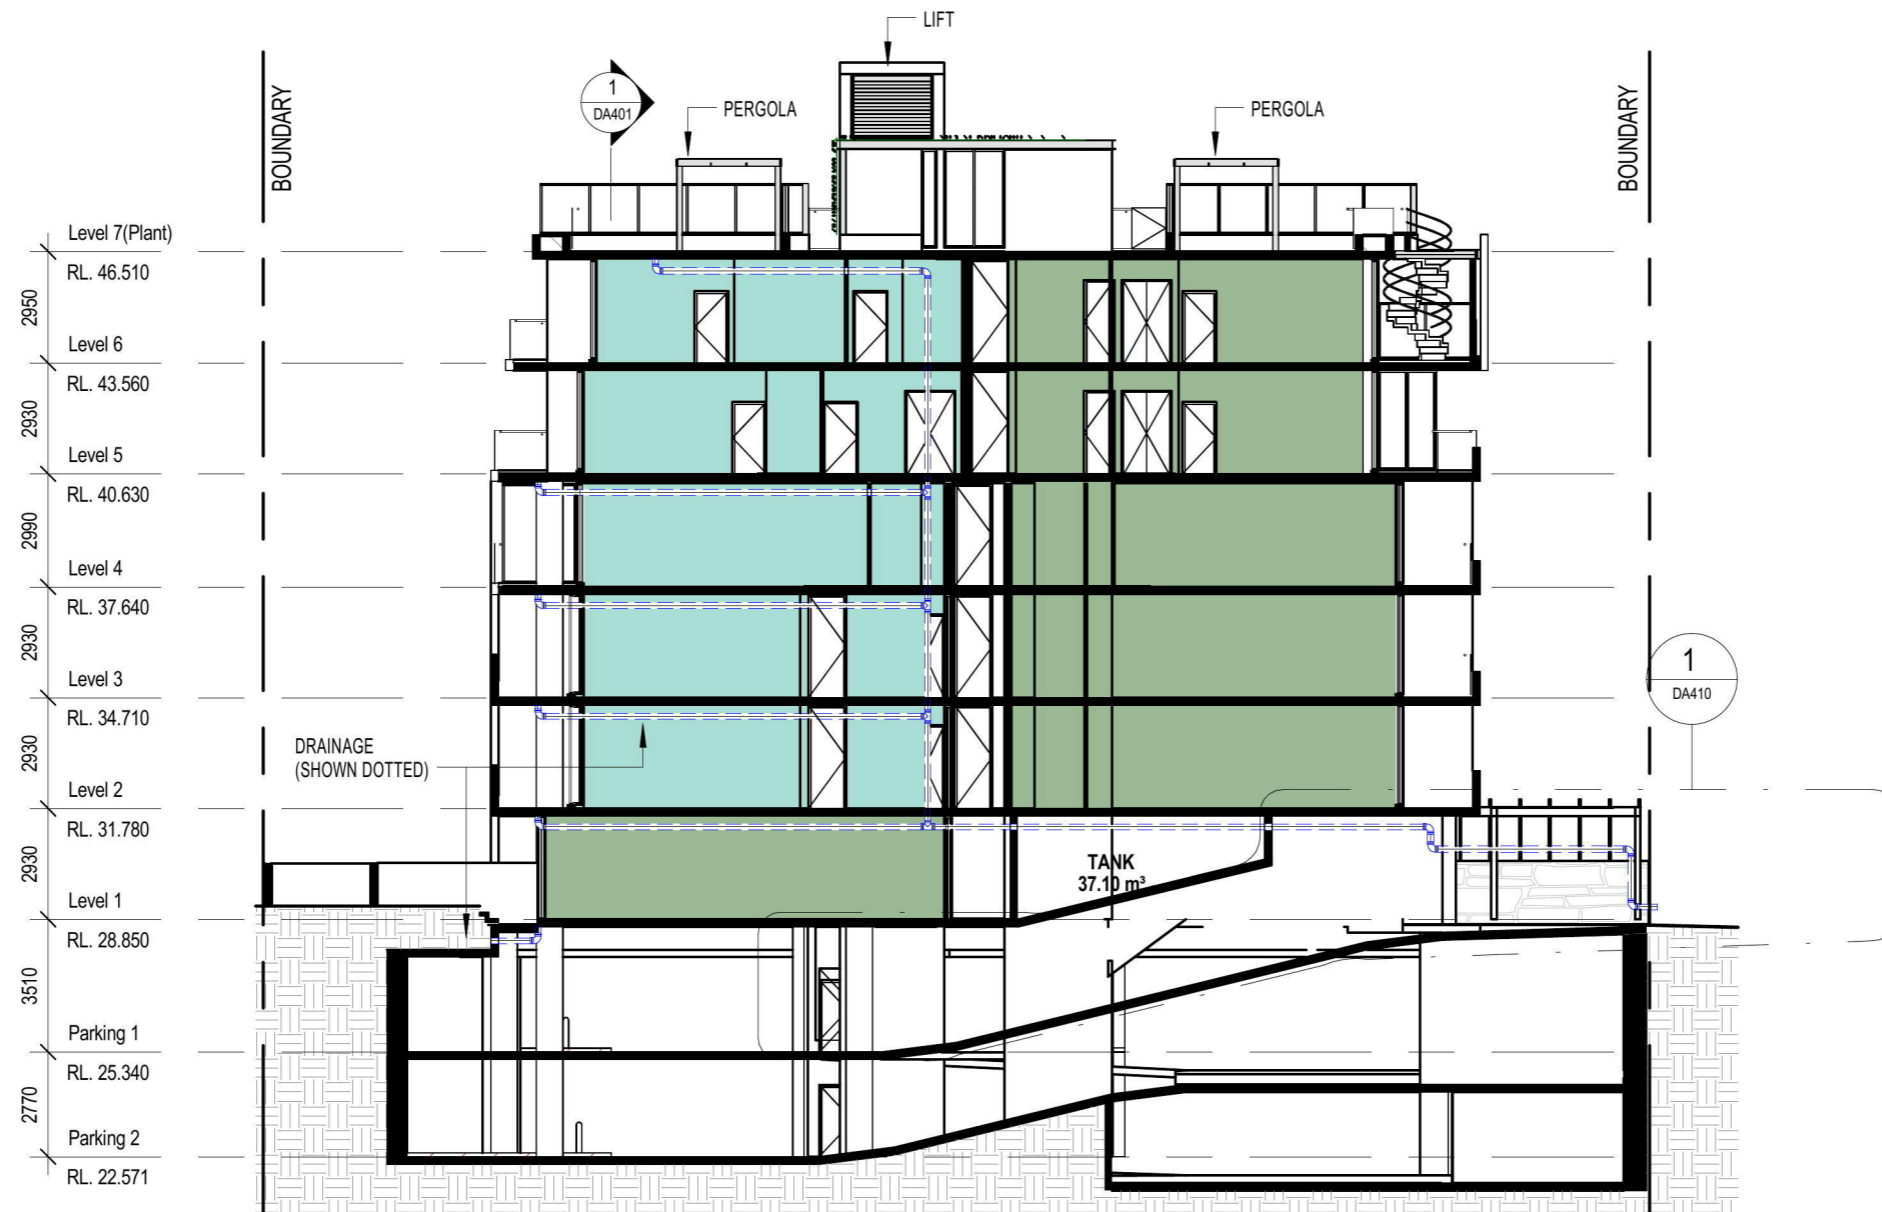

REV	DATE	REVISION	BY
9	09.03.17	PARKING UPDATED AS PER TRAFFIC CONSULTANT REPORT	TWJ
8	16.01.17	ISSUED FOR REVIEW	TWJ
7	04.01.17	ISSUED FOR REVIEW	TWJ
6	23.12.16	ISSUED FOR REVIEW	TWJ
5	19.12.16	ISSUED FOR BASIX REVIEW	TWJ
4	15.11.16	ISSUED FOR CONSULTANT REVIEW	TWJ
3	08.11.16	ISSUED FOR CONSULTANT REVIEW	TWJ
2	02.11.16	ISSUED FOR CONSULTANT REVIEW	TWJ
1	19.10.16	DRAFT ISSUE	TWJ
B	30.08.16	ISSUED FOR PRE-DA MEETING	TWJ
	17.08.16	MEETING WITH CLIENT	TWJ
A	06.07.16	ISSUED FOR DESIGN REVIEW PANEL	TWJ

AIDED MODELING WITH DESIGN

**ALAN JOHNSON ARCHITECT**

ABN 70 626 763 554

**1 STRICKLAND AVE  
LINDFIELD NSW 2070**

PROJECT

**MR B TANCEV  
15-17 DENT STREET,  
JAMISONTOWN NSW 2750**

DRAWING TITLE

**SECTION 2**

DATE	SCALE	DRAWING NO	REV
MAY 2016	1 : 200	DA402	9
DRAWN BY TWJ	PROJ. NO 15015		

DO NOT SCALE  
USE FIGURED DIMENSIONS AT ALL TIMES. IF IN DOUBT CHECK WITH THE BUILDER. CONTRACTOR/S TO CHECK AND VERIFY ALL LEVELS, DATUMS AND DIMENSIONS ON SITE AND SHALL REPORT ANY DISCREPANCIES OR OMISSIONS TO THE BUILDER PRIOR TO COMMENCEMENT OF WORK AND DURING THE CONSTRUCTION PHASE.

NORTH

DA ISSUE





**SAMPLE WINDOW SCHEDULE - ALL**

Window No.	Type (Panel/Low/High)	No. Of Panels	Sill	Window_H	Window_W	Panel(H)	Low(H)	Area	Comments
------------	-----------------------	---------------	------	----------	----------	----------	--------	------	----------

Level 1

101.1	FSF/---/---	3	1000	1700	3000	1700		5.1 m <sup>2</sup>	
101.2	FSF/CCC/---	3	100	2600	3000	1300	900	7.8 m <sup>2</sup>	
101.3	FFF/---/AAA	3	1000	2300	3000	1700		6.9 m <sup>2</sup>	
101.4	AFA/OOO/LLL	3	100	3200	3000	1700	900	9.6 m <sup>2</sup>	


4  
Grand total: 4  
29.4 m<sup>2</sup>  
29.4 m<sup>2</sup>

**GENERAL NOTES:**

THIS DRAWING IS THE EXCLUSIVE PROPERTY OF THE DEVELOPER & THE REPRODUCTION OF ANY PART WITHOUT THE PRIOR WRITTEN CONSENT OF THE DEVELOPER IS A VIOLATION OF APPLICABLE LAWS. IN NO EVENT SHALL THE DEVELOPER BE HELD LIABLE FOR SPECIAL COLLATERAL, INCIDENTAL OR CONSEQUENTIAL LIABILITY IN CONNECTION WITH THE USE OF THIS DIGITAL DATA ONCE RELEASED FROM THE DEVELOPER'S OFFICE. THIS DRAWING IS TO BE READ & UNDERSTOOD IN CONJUNCTION WITH THE STRUCTURAL, MECHANICAL, ELECTRICAL & / OR ANY OTHER CONSULTANT'S DOCUMENTATION AS MAY BE APPLICABLE TO THE PROJECT PRIOR TO THE START OF ANY WORKS AND FOR ITS DURATION.



Thermal Specifications - DA410

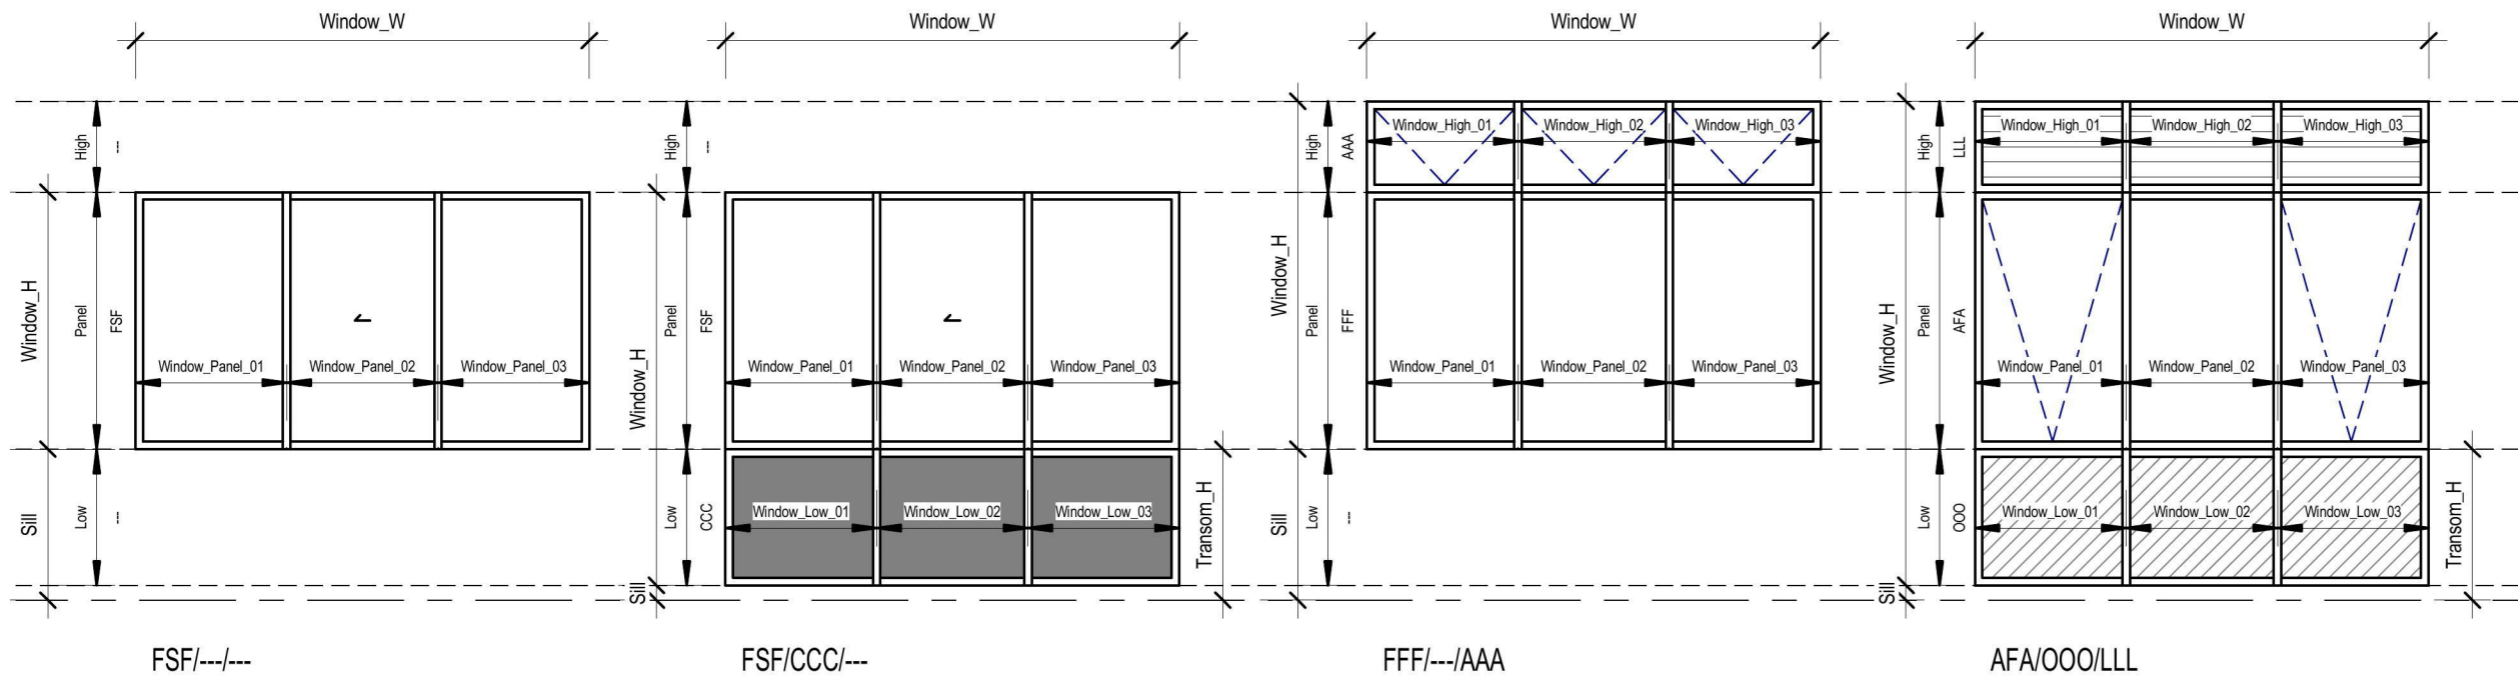

1	17.01.17	WINDOW SCHEDULE ISSUED FOR REVIEW	TWJ
REV	DATE	REVISION	BY

AIDED MODELING WITH DESIGN

**ALAN JOHNSON ARCHITECT**

ABN 70 626 763 554

**1 STRICKLAND AVE  
LINDFIELD NSW 2070**

PROJECT

**MR B TANCEV  
15-17 DENT STREET,  
JAMISONTOWN NSW 2750**

DRAWING TITLE


**WINDOW SCHEDULE -  
EXPLANATION**

DATE <b>MAY 2016</b>	SCALE	DRAWING NO <b>DA700</b>	REV <b>P1</b>
DRAWN BY <b>TWJ</b>	PROJ. NO <b>15015</b>		

DO NOT SCALE  
USE FIGURED DIMENSIONS AT ALL TIMES. IF IN DOUBT CHECK WITH THE BUILDER. CONTRACTOR/S TO CHECK AND VERIFY ALL LEVELS, DATUMS AND DIMENSIONS ON SITE AND SHALL REPORT ANY DISCREPANCIES OR OMISSIONS TO THE BUILDER PRIOR TO COMMENCEMENT OF WORK AND DURING THE CONSTRUCTION PHASE.

NORTH

**TYPE EXPLANATION**

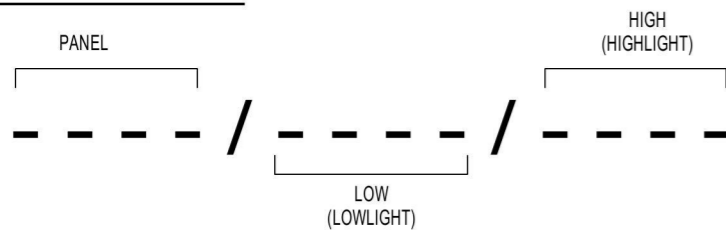

**TYPES**

- /-/ = 01\_Panel
- /-/-- = 02\_Panel
- /-/--- = 03\_Panel
- /-/---- = 04\_Panel
- /-/----- = 05\_Panel
- /-/----- = 06\_Panel

**WINDOW ABBREVIATIONS**

- A - AWNING
- C - COLOURBACK
- F - FIXED
- L - LOUVRES
- O - OBSCURE
- P - PIVOT
- S - SLIDER

**EXAMPLE**

Fixed, Slider, Fixed, Slider  
**FSFS / CCCC / FFFF**  
Colourback, Colourback, Colourback, Colourback

DA ISSUE

16/01/2017 1:24:25 PM




**GENERAL NOTES:**

THIS DRAWING IS THE EXCLUSIVE PROPERTY OF THE DEVELOPER & THE REPRODUCTION OF ANY PART WITHOUT THE PRIOR WRITTEN CONSENT OF THE DEVELOPER IS A VIOLATION OF APPLICABLE LAWS. IN NO EVENT SHALL THE DEVELOPER BE HELD LIABLE FOR SPECIAL COLLATERAL, INCIDENTAL OR CONSEQUENTIAL LIABILITY IN CONNECTION WITH THE USE OF THIS DIGITAL DATA ONCE RELEASED FROM THE DEVELOPER'S OFFICE. THIS DRAWING IS TO BE READ & UNDERSTOOD IN CONJUNCTION WITH THE STRUCTURAL, MECHANICAL, ELECTRICAL & / OR ANY OTHER CONSULTANT'S DOCUMENTATION AS MAY BE APPLICABLE TO THE PROJECT PRIOR TO THE START OF ANY WORKS AND FOR ITS DURATION.



Thermal Specifications - DA410

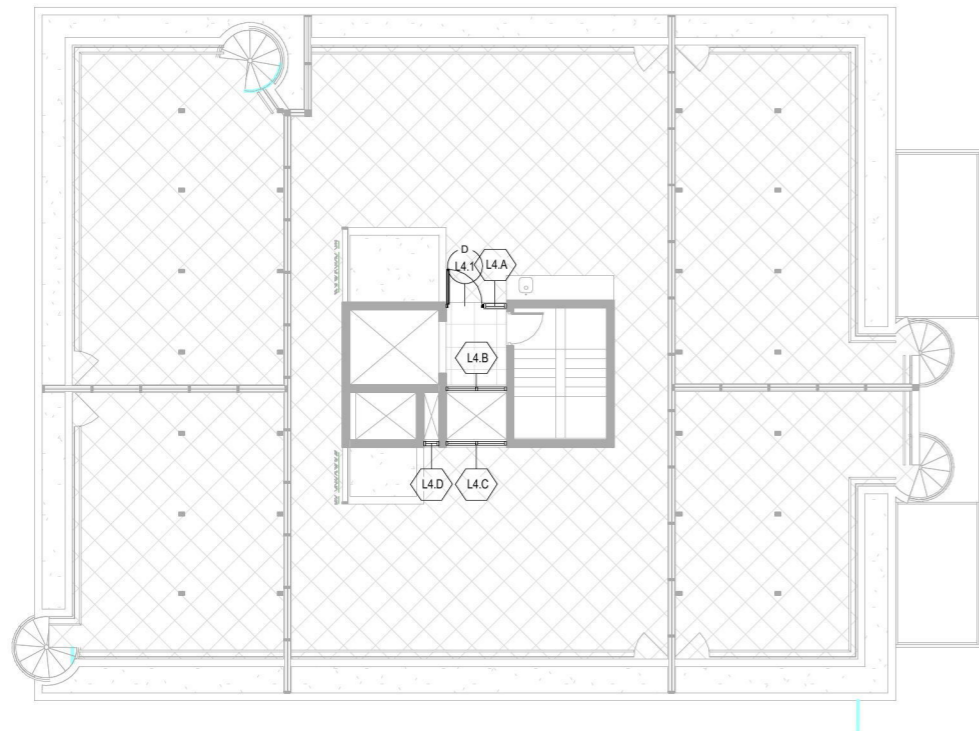

**WINDOW SCHEDULE - L7**

Window No.	Type (Panel/Low/High)	No. Of Panels	Sill	Height	Width	Panel(H)	Low(H)	Area	Comments
Level 7(Plant)									
L4.A	F/-/	1	100	2600	600	2600		1.6 m <sup>2</sup>	
L4.B	FF/-/	2	100	2600	1588	2600		4.1 m <sup>2</sup>	
L4.C	FF/-/	2	100	2600	1588	2600		4.1 m <sup>2</sup>	
L4.D	F/-/	1	100	2600	390	2600		1.0 m <sup>2</sup>	
								4	10.8 m <sup>2</sup>

**DOOR SCHEDULE - L7**

Mark	Type	No. Of Panels	Sill	Height	Width	Area	Comments
Level 7(Plant)							
L4.1	920_Glazed	1	0	2730	1000	2.7 m <sup>2</sup>	
						1	2.7 m <sup>2</sup>

1	16.01.17	WINDOW SCHEDULE ISSUED FOR REVIEW	TWJ
REV	DATE	REVISION	BY

AIDED MODELING WITH DESIGN

**ALAN JOHNSON ARCHITECT**

ABN 70 626 763 554

**1 STRICKLAND AVE  
LINDFIELD NSW 2070**

PROJECT

**MR B TANCEV  
15-17 DENT STREET,  
JAMISONTOWN NSW 2750**

DRAWING TITLE

**LEVEL 7 - WIN**

DATE <b>MAY 2016</b>	SCALE <b>1 : 200</b>	DRAWING NO <b>DA707</b>	REV <b>P1</b>
DRAWN BY <b>TWJ</b>	PROJ. NO <b>15015</b>		

DO NOT SCALE  
USE FIGURED DIMENSIONS AT ALL TIMES. IF IN DOUBT CHECK WITH THE BUILDER. CONTRACTOR/S TO CHECK AND VERIFY ALL LEVELS, DATUMS AND DIMENSIONS ON SITE AND SHALL REPORT ANY DISCREPANCIES OR OMISSIONS TO THE BUILDER PRIOR TO COMMENCEMENT OF WORK AND DURING THE CONSTRUCTION PHASE.



**DA ISSUE**

16/01/2017 1:44:15 PM