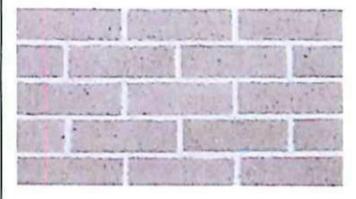
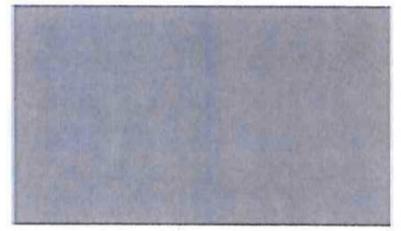
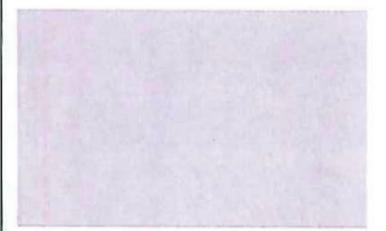
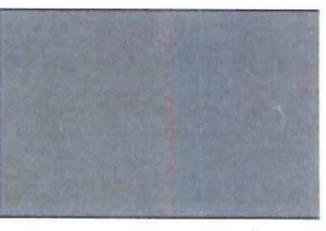
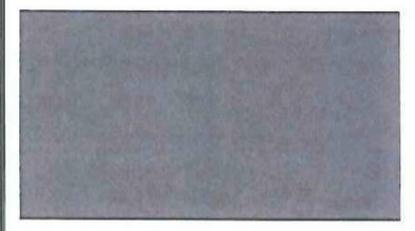


Thorton Design Review Panel:
 LANDCOM
 Reviewed: *Asad* Date: *2/5/14*

This External colour concept has been created by the Home Option Gallery.
 Contact a Complete Home Consultant for all your colour and design needs.

Client Name: Eden Brae
 Site Address: Lot 144 Laimbeer Place Thornton Job 0017960

Roof Monier Traditional Barramundi 	Bricks PGH Cement 	Window Frames-Stegbar Pearl White 	Cladding & Eaves Taubmans June Fog NH 51 
Gutter/Downpipes/ Garage Door & fascia Basalt 	Front Entry Door & Frame Taubmans Apache Stone NH 34 	Drive Way- Colour Through Concrete Onyx 	Moroka Bristol Aniseed P233-N7 


I/we acknowledge that this external colour schedule is final. No changes will be permissible unless required by the developer and or council. Changes outside this will incur an administration fee. Date: _____ Initial: _____

* Please note colour images are an indication only and may not be a true representation of the final product.
 This DOES NOT FORM PART OF YOUR HOME BUILDING AGREEMENT. Please refer to your colour selection documentation.


Thorton Design Review Panel
 LANDCOM
 Reviewed *Asull* Date *2/5/14*




NORTH WEST ELEVATION 1:100

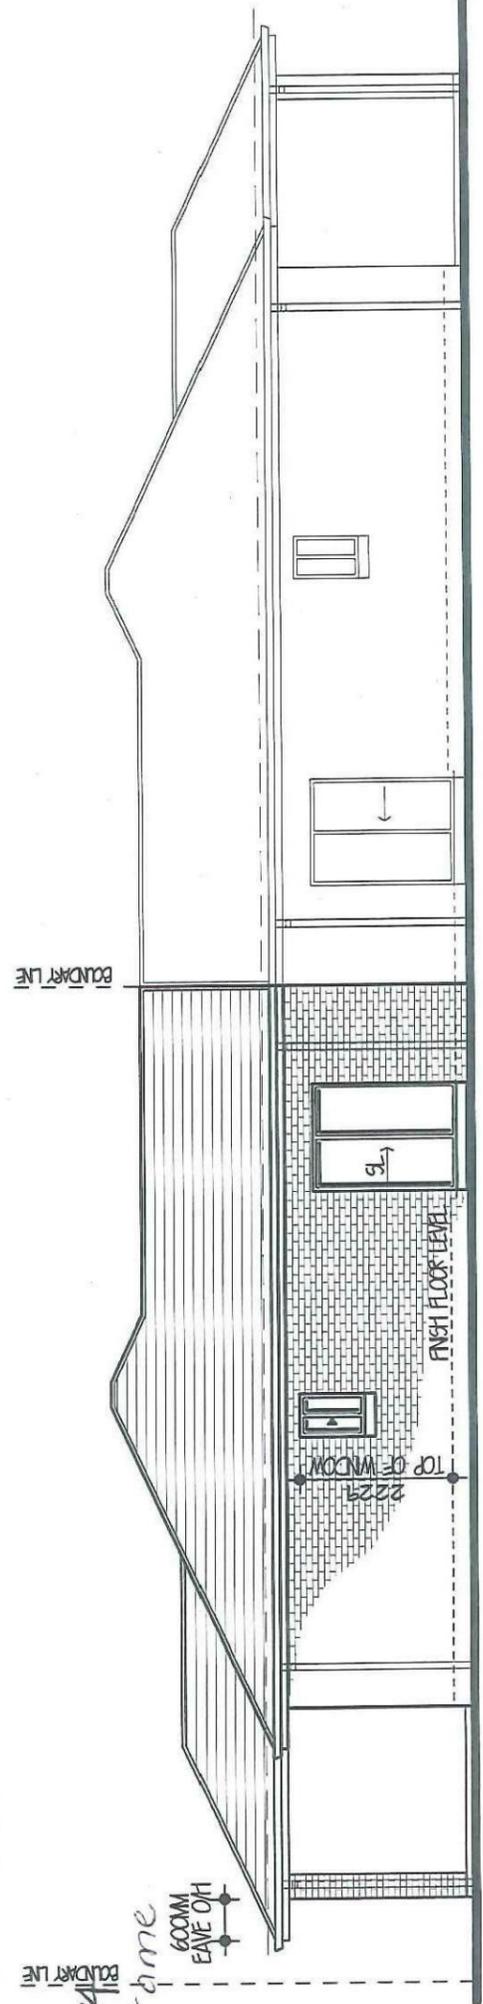

SOUTH WEST ELEVATION 1:100

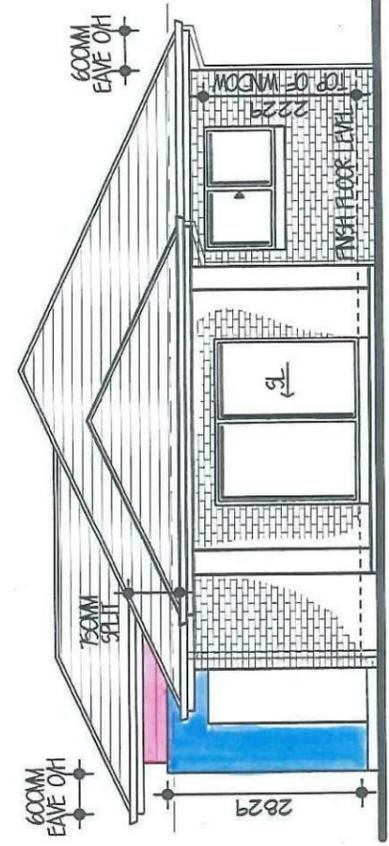

NORTH EAST ELEVATION 1:100

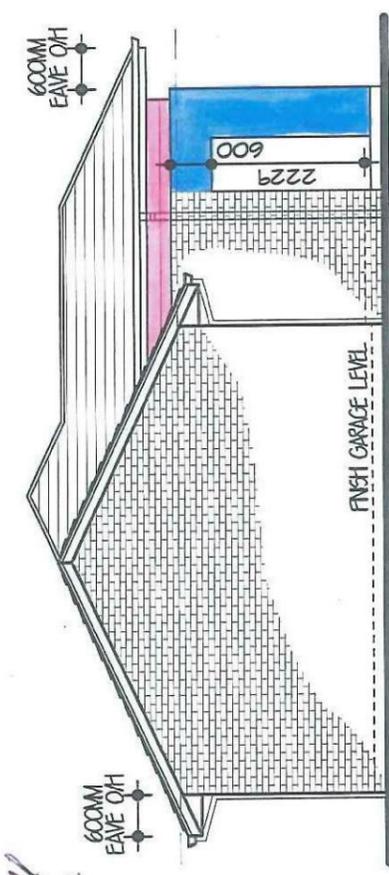

SOUTH EAST ELEVATION 1:100

<p>LEVEL 3 22 BROOKHOLLOW AVENUE NORTHWEST BUSINESS PARK BALKHAM HILLS NSW 2153 TEL: (02) 8860 9222 FAX: (02) 8860 9233</p>	
FOR	EDEN BRAE
AT	LOT 144 LAMBER PLACE THORNTON
TYPE	WERRINGTON
JOB NO.	0017959
FACADE	ASPEN CUSTOM
HAND	RH
DATE	APRIL 14
DWG NO.	A21425
PAGE NO.	3 OF 7

- Taubmans June Fog NH51 Cladding.
- Bristol Aniseed P233-N7 Moroka.
- Taubmans Apache Stone NH 34 Front entry door & Frame.

Home Option Gallery
 Client Signature
 Consultant Signature *Channahel*
 Initials Date *16.4.2014*

<p>LEVEL 2 SUITE 216 MACARTHUR POINT NO. 25-27 SOLENT CIRCUIT PO BOX 6410 BALKHAM HILLS BUSINESS CENTRE NSW, 2153 BUSINESS PHONE: (02) 8824 3533 DIRECT PHONE: (02) 8896 4613 FAX: (02) 8824 3544 WWW.AGNSYDNEY.COM.AU</p>			
ISSUE	DATE	REVISION	DRAWN
A	02-04-14	CC PLANS	SK
<p>THIS DRAWING IS THE PROPERTY OF EDEN BRAE HOMES. REPRODUCTION COPYING OR USE IN PART OR WHOLE WITHOUT WRITTEN PERMISSION IS STRICTLY PROHIBITED. LEGAL ACTION WILL BE TAKEN AGAINST OFFENDERS.</p>			