

Wayne Wilson  
 Architectural Drafting  
 ABN 20 214 071 779  
 South Penrith NSW 2750  
 Ph: 0400 224 193  
 Email: wayne.w51@bigpond.com

**NOTES**

THIS DRAWING REMAINS THE COPYRIGHT OF BRIDGLAND DESIGN AND CONSTRUCTION, AND MAY NOT BE REPRODUCED WITHOUT WRITTEN PERMISSION OF BRIDGLAND DESIGN AND CONSTRUCTION.

ALL WORK TO BE CARRIED OUT IN ACCORDANCE WITH THE REQUIREMENTS OF THE LOCAL COUNCIL, THE BUILDING CODE OF AUSTRALIA AND CURRENT AUSTRALIAN STANDARDS.



ALL DIMENSIONS AND LEVELS TO BE CONFIRMED PRIOR TO CONSTRUCTION. REPORT ANY DISCREPANCIES TO THE DESIGNER. DO NOT SCALE OFF THE DRAWINGS.

THESE PLANS ARE TO BE READ TOGETHER WITH THE ENGINEERS DRAWINGS AND THE SPECIFICATION, WHERE APPLICABLE.

A REGISTERED SURVEYOR IS TO SET-OUT THE BUILDING AND CONFIRM ALL LEVELS, WHERE APPLICABLE.

**SHEET INDEX**

SHEET No.	SHEET TITLE
<b>21-101-00</b>	<b>COVER PAGE</b>
<b>21-101-01</b>	<b>SITE PLAN</b>
<b>21-101-02</b>	<b>FLOOR PLAN</b>
<b>21-101-03</b>	<b>ELEVATIONS</b>

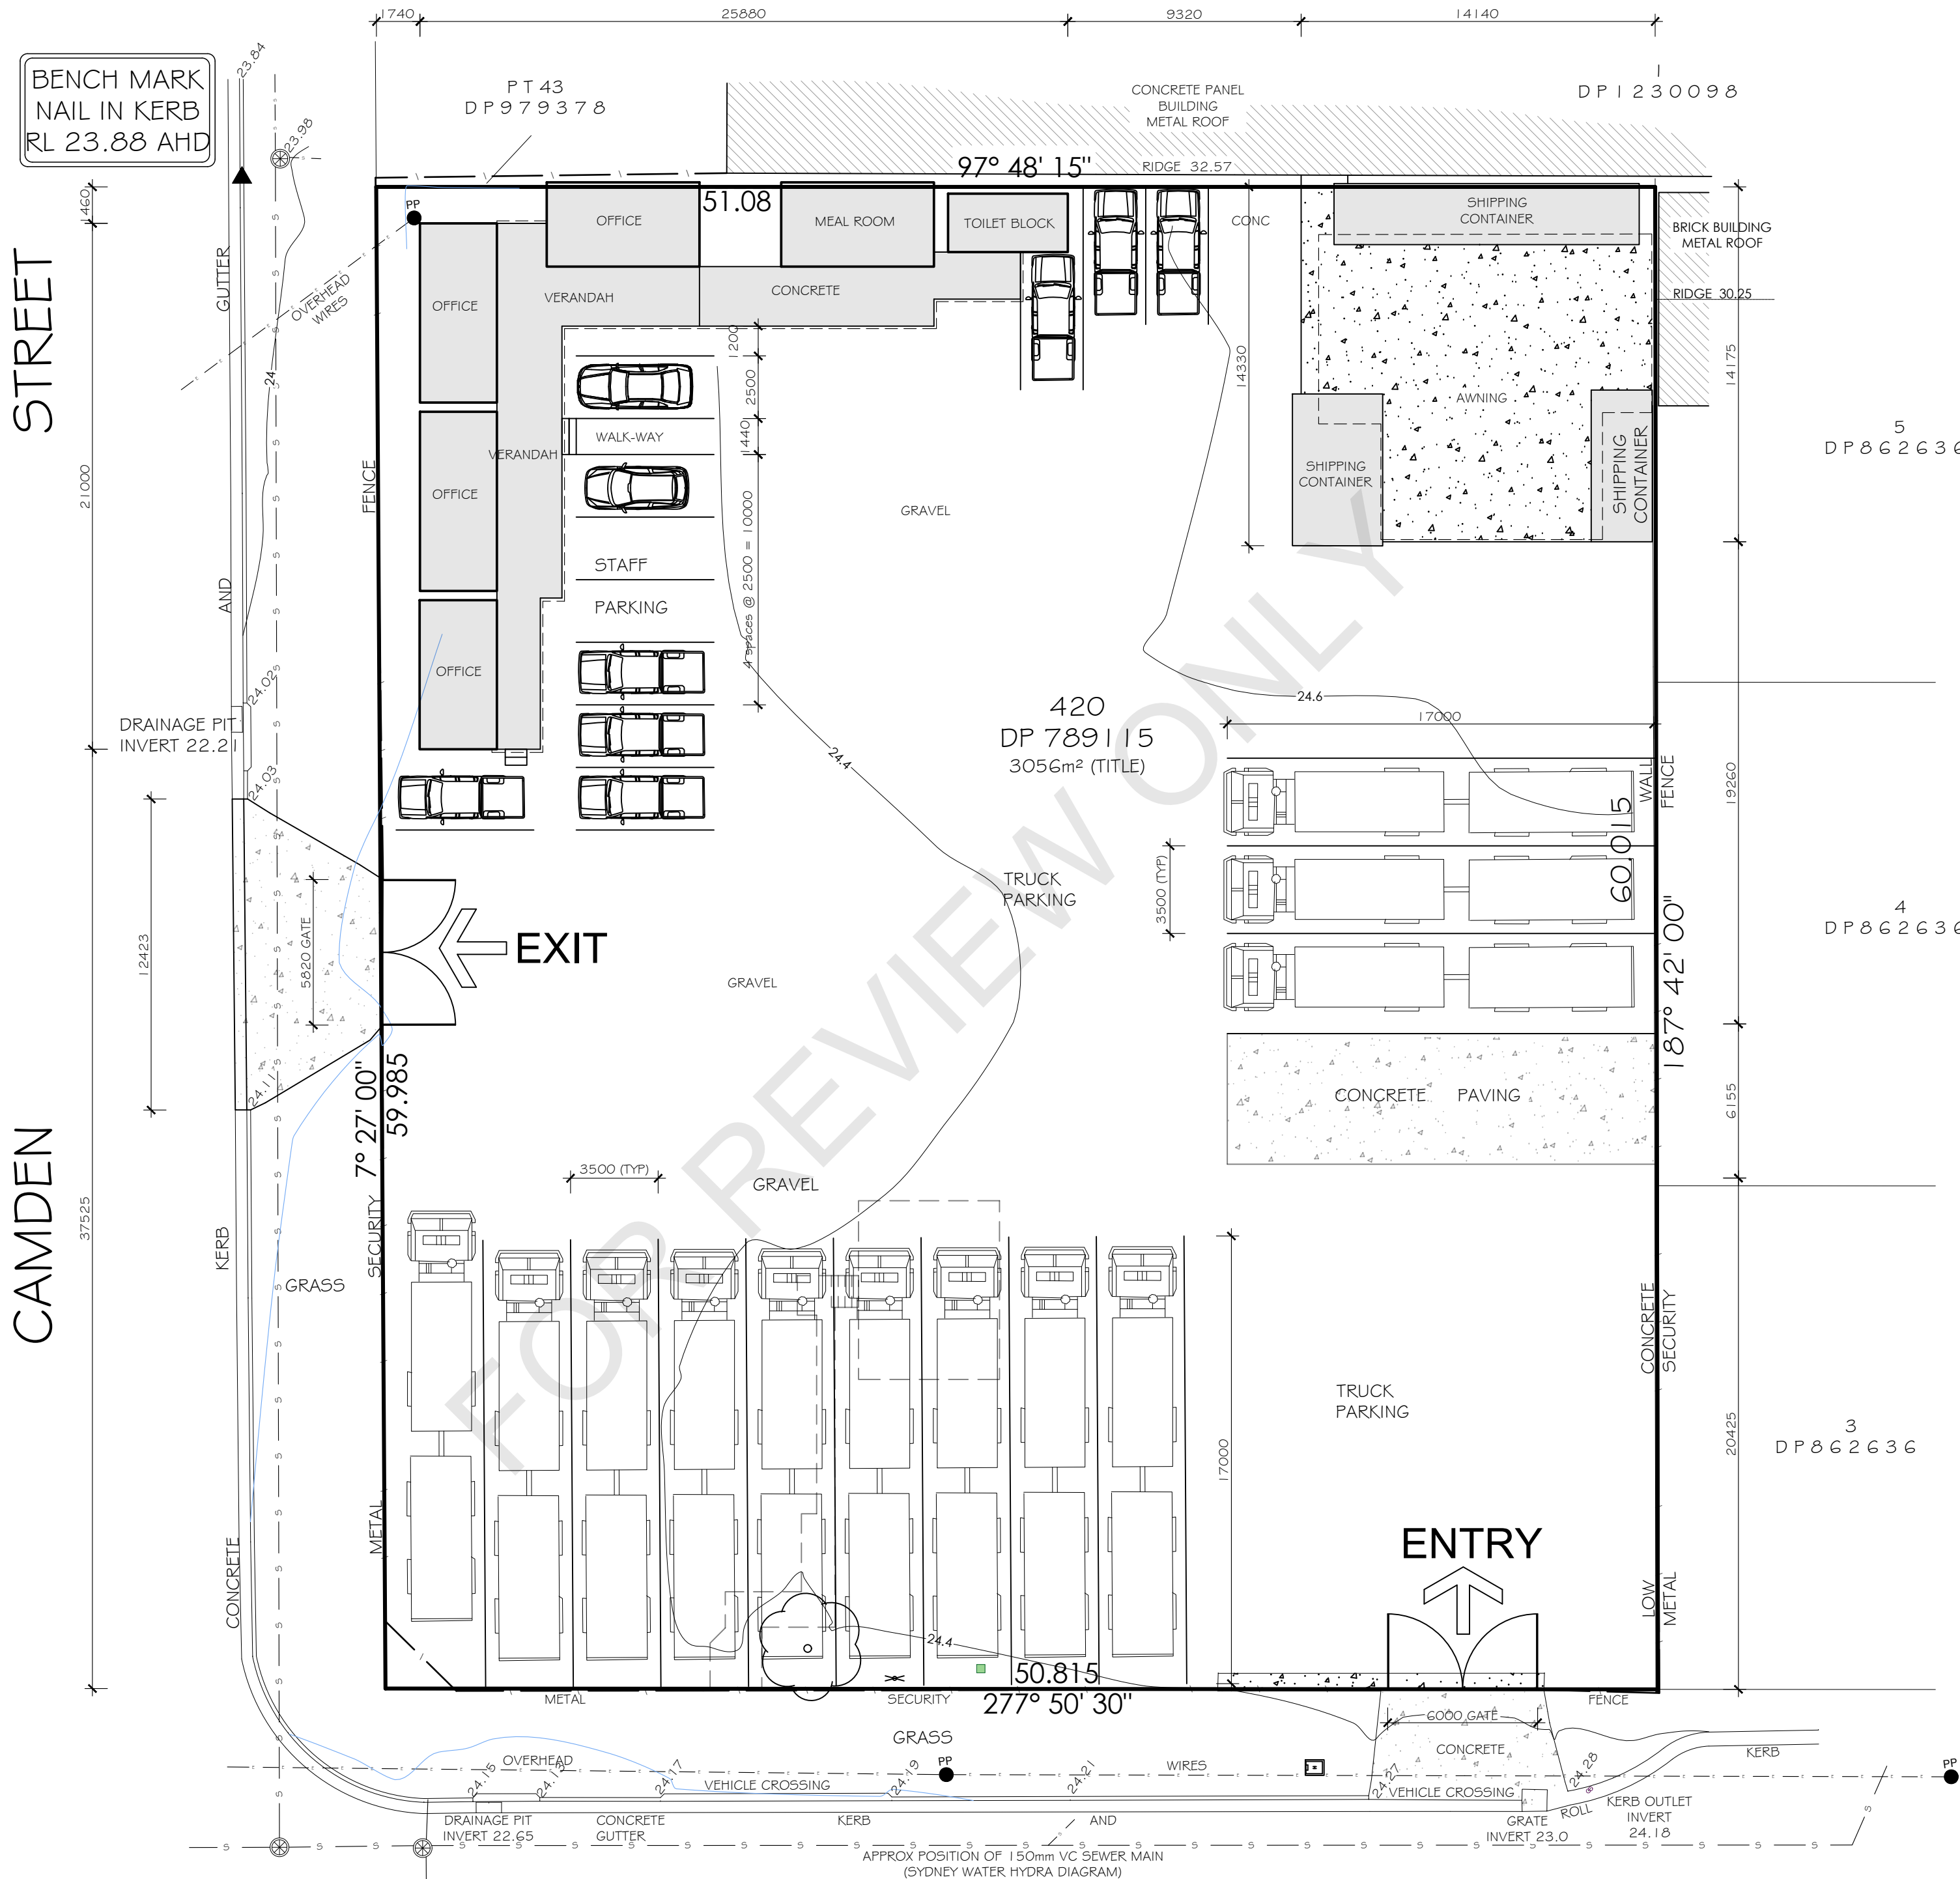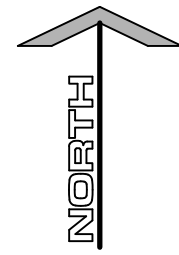

**PROJECT**

PROJECT: **PROPOSED TRUCK DEPOT**

PROJECT NUMBER: **21-100**

CLIENT: **D. M. Garofali**

ADDRESS: **Lot 420 DP789115  
 26 Camden Street  
 Penrith NSW 2750**

**DRAWING**

TITLE: **SITE PLAN**

SCALE: **1:200**

SHEET SIZE: **A2**

DRAWN BY: **W.W.**

DATE: **FEB. 2021**

DEVELOPMENT APPLICATION

**21-101-01**