

CARRINGTON ROAD

ROAD

NOTES:  
1. REFER TO DRAWING SS - 02 FOR SIGNAGE DETAILS.

EXISTING MAIN I.D SIGN WITH LED PRICE PANELS TO REMAIN.

RELOCATED EXISTING PRICE BOARD SIGN WITH LED PRICE PANELS.

EXISTING CROSSOVER

EXISTING CROSSOVER

BOUNDARY - 43.36m - 97°50'30"

BOUNDARY - 30.48m - 7°37'16"

Lot 2  
DP 1179316  
1315m<sup>2</sup>  
(Title)

REFUELLING CANOPY

TWO STOREY BUILDING WITH COMMERCIAL PREMISES AT GROUND FLOOR AND RESIDENTIAL FIRST FLOOR

Lot 4  
DP 1179316

SALES BUILDING

BOUNDARY - 30.48m - 188°18'55"

BOUNDARY - 42.99m - 277°50'30"

PROPOSED LANDSCALE EASEMENT  
25M LONG x 3M WIDE

Lot 1  
RESIDENTIAL PROPERTY

SIGNAGE SITE PLAN

SCALE BAR 1 : 1 On A1 Size Original


SCALE BAR 1 : 2 On A3 Size Reduction

© 2019 R.J. SINCLAIR Pty Ltd. All rights reserved. THE DESIGN AND DETAILS SHOWN ON THIS DRAWING ARE SPECIFIC TO THIS PROJECT ONLY AND MAY NOT BE REPRODUCED IN WHOLE OR IN PART BY ANY MEANS OR BE USED FOR ANY OTHER PROJECT OR PURPOSE WITHOUT THE WRITTEN CONSENT OF R.J. SINCLAIR Pty Ltd.

No.	Amendment	By	Date
PI	PRELIMINARY ISSUE. NOT FOR CONSTRUCTION.	VP	08.03.2018
DA1	ISSUED FOR DEVELOPMENT APPROVAL ONLY. NOT FOR CONSTRUCTION.	VP	06.03.2018
P2	REVISED SITE LAYOUT. PRELIMINARY ISSUE FOR CLIENT APPROVAL. NOT FOR CONSTRUCTION.	VP	25.06.2019
DA2	RE-ISSUED FOR DEVELOPMENT APPROVAL ONLY. NOT FOR CONSTRUCTION.	VP	12.08.2019



CLIENT NAME:  
BUILDING DESIGNERS AUSTRALIA  
Accredited Building Designer: 6318  
Victoria: BPP DP-AD 15329  
Tasmania: ABP CCA 010  
New Zealand: BP 13162

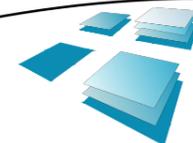


R.J. SINCLAIR Pty Ltd  
Building Design

Office: Suite B111 - Sky City  
NorthWest Business Park  
30 Leongong Drive  
BELLA VISTA NSW 2153  
Postal: PO Box 503  
ROUND CORNER NSW 2158  
Phone: 02 8883 0999  
E-mail: design@rjsinclair.com.au  
Web: www.rjsinclair.com.au  
Multi-Discipline Design + Project Management


Project  
**SERVICE STATION KNOCK DOWN REBUILD & RESIDENTIAL ALTERATIONS**  
510 - 512 CARRINGTON ROAD & 523 LONDONDERRY ROAD  
**LONDONDERRY NSW**  
FOR  
**MARIA GALIS**  
Drawing Title  
**SIGNAGE SITE PLAN**

ISSUED FOR DEVELOPMENT APPROVAL  
NOT FOR CONSTRUCTION

Approved	Designed
Date March 2018	VP
Scale 1:100 @ A1 & 1:200 @ A3	VP
Project No. 16-096	Checked
Drawing No. SS-01	DA2

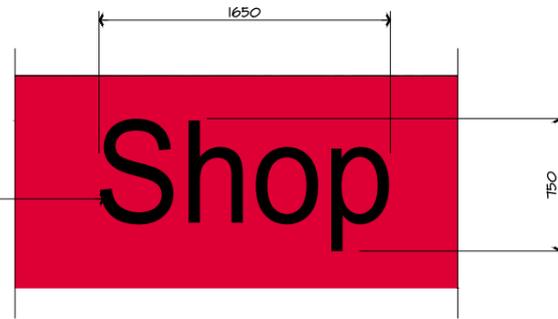

**BUILDING FASCIA SIGNAGE**  
1 OFF - REFER TO DRAWINGS A - 05 FOR LOCATIONS

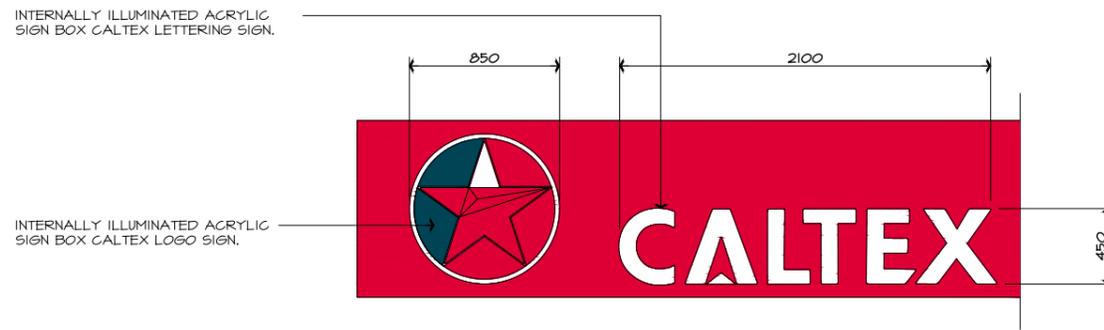

**CANOPY FASCIA SIGNAGE**  
3 OFF - REFER TO DRAWINGS A - 06 FOR LOCATIONS

DEVELOPMENT APPROVAL APPLICATION

SCALE BAR 1 : 1 On A1 Size Original




SCALE BAR 1 : 2 On A3 Size Reduction

© 2019 R.J. SINCLAIR Pty Ltd ACN 002 050 936 COPYRIGHT IN THESE DESIGNS AND DRAWINGS IS VESTED IN R.J. SINCLAIR Pty Ltd. THE DESIGN AND DETAILS SHOWN ON THIS DRAWING ARE SPECIFIC TO THIS PROJECT ONLY AND MAY NOT BE REPRODUCED IN WHOLE OR IN PART BY ANY MEANS OR BE USED FOR ANY OTHER PROJECT OR PURPOSE WITHOUT THE WRITTEN CONSENT OF R.J. SINCLAIR Pty Ltd.

No.	Amendment	By	Date
PI	PRELIMINARY ISSUE. NOT FOR CONSTRUCTION.	VP	08.03.2018
DA1	ISSUED FOR DEVELOPMENT APPROVAL ONLY. NOT FOR CONSTRUCTION.	VP	06.03.2018
P2	REVISED SITE LAYOUT. PRELIMINARY ISSUE FOR CLIENT APPROVAL. NOT FOR CONSTRUCTION.	VP	25.06.2019
DA2	RE-ISSUED FOR DEVELOPMENT APPROVAL ONLY. NOT FOR CONSTRUCTION.	VP	12.08.2019

**CLIENT NAME:**  
BUILDING DESIGNERS AUSTRALIA  
Accredited Building Designer: 6318  
Victoria: BPP DP-AD 15329  
Tasmania: ABP CCA 010  
New Zealand: BP 13162

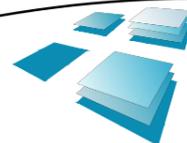

**R.J. SINCLAIR Pty Ltd**  
Building Design  
Office: Suite B111 - Sky City  
NorWest Business Park  
30 Leongton Drive  
BELLA VISTA NSW 2153  
Postal: PO Box 503  
ROUND CORNER NSW 2158  
Phone: 02 8883 0999  
E-mail: design@rjsinclair.com.au  
Web: www.rjsinclair.com.au  
Multi-Discipline Design + Project Management

Project  
**SERVICE STATION KNOCK DOWN REBUILD & RESIDENTIAL ALTERATIONS**  
370 - 372 CARRINGTON ROAD & 523 LONDONDERRY ROAD  
**LONDONDERRY NSW**  
FOR  
**MARIA GALIS**  
Drawing Title  
**SIGNAGE DETAILS**

ISSUED FOR DEVELOPMENT APPROVAL  
NOT FOR CONSTRUCTION

Approved	Designed
	VP
Date	Drawn
March 2018	VP
Scale	Checked
1:20 @ A1 & 1:40 @ A3	
Project No.	Drawing No.
16-096	SS-02
	Amdt.
	DA2