



**IMPORTANT NOTES:**  
 Do not scale from drawings. All dimensions shall be checked on site before commencement of work. All discrepancies shall be brought to the attention of the Architect. Larger scale drawings and written dimensions take precedence. This drawing is copyright and the property of the author, and must not be reprinted, copied or used without the express authority of MARCHESE PARTNERS INTERNATIONAL PTY. LTD.

**PRELIMINARY**  
 NOT FOR CONSTRUCTION

REVISION	DATE	DESCRIPTION	BY

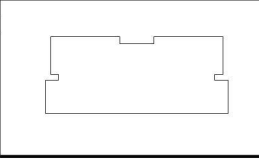

**marchesepartners**  
 Marchese Partners International Pty Ltd  
 Level 1, 53 Walker Street, North Sydney, NSW 2060, Australia  
 P +61 2 9922 4375 F +61 2 9929 5786 E info@marchesepartners.com  
 www.marchesepartners.com  
 Sydney · Brisbane · Canberra · Melbourne · Adelaide · Perth  
 London · Kuala Lumpur · Auckland · Christchurch  
 ABN 20 098 552 151

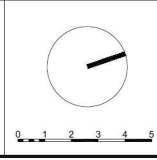

CLIENT  
**STEMAA Pty Ltd**

PROJECT  
**28-32 Evan St, Penrith**


DRAWING TITLE			
<b>PLAN - NOTIFICATION</b>			
SCALE 1:100@A1 1:200@A3	DATE 2017-12-15	DRAWN SC	CHECKED AK
JOB 17007	DRAWING DA N.00	REVISION P1	




**IMPORTANT NOTES:**  
 Do not scale from drawings. All dimensions shall be checked on site before commencement of work. All discrepancies shall be brought to the attention of the Architect. Larger scale drawings and written dimensions take precedence. This drawing is copyright and the property of the author, and must not be replicated, copied or used without the express authority of MARCHESE PARTNERS INTERNATIONAL, PTY, LTD.

**PRELIMINARY**  
 NOT FOR CONSTRUCTION

REVISION	DATE	DESCRIPTION	BY

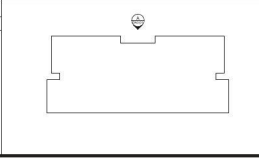


**marchesepartners**  
 Marchese Partners International Pty Ltd  
 Level 1, 53 Walker Street, North Sydney, NSW 2060, Australia  
 P +61 2 9922 4375 F +61 2 9929 5786 E info@marchesepartners.com  
 www.marchesepartners.com  
 Sydney · Brisbane · Canberra · Melbourne · Adelaide · Perth  
 London · Kuala Lumpur · Auckland · Christchurch  
 ABN 20 098 552 151

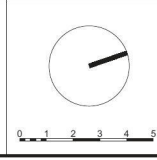

CLIENT  
**STEMAA Pty Ltd**


PROJECT  
**28-32 Evan St, Penrith**

DRAWING TITLE			
<b>WEST (EVAN STREET) ELEVATION - NOTIFICATION</b>			
SCALE 1:100@A1 1:200@A3	DATE 2017-12-15	DRAWN SC	CHECKED AK
JOB 17007	DRAWING DA.N.01	REVISION P1	

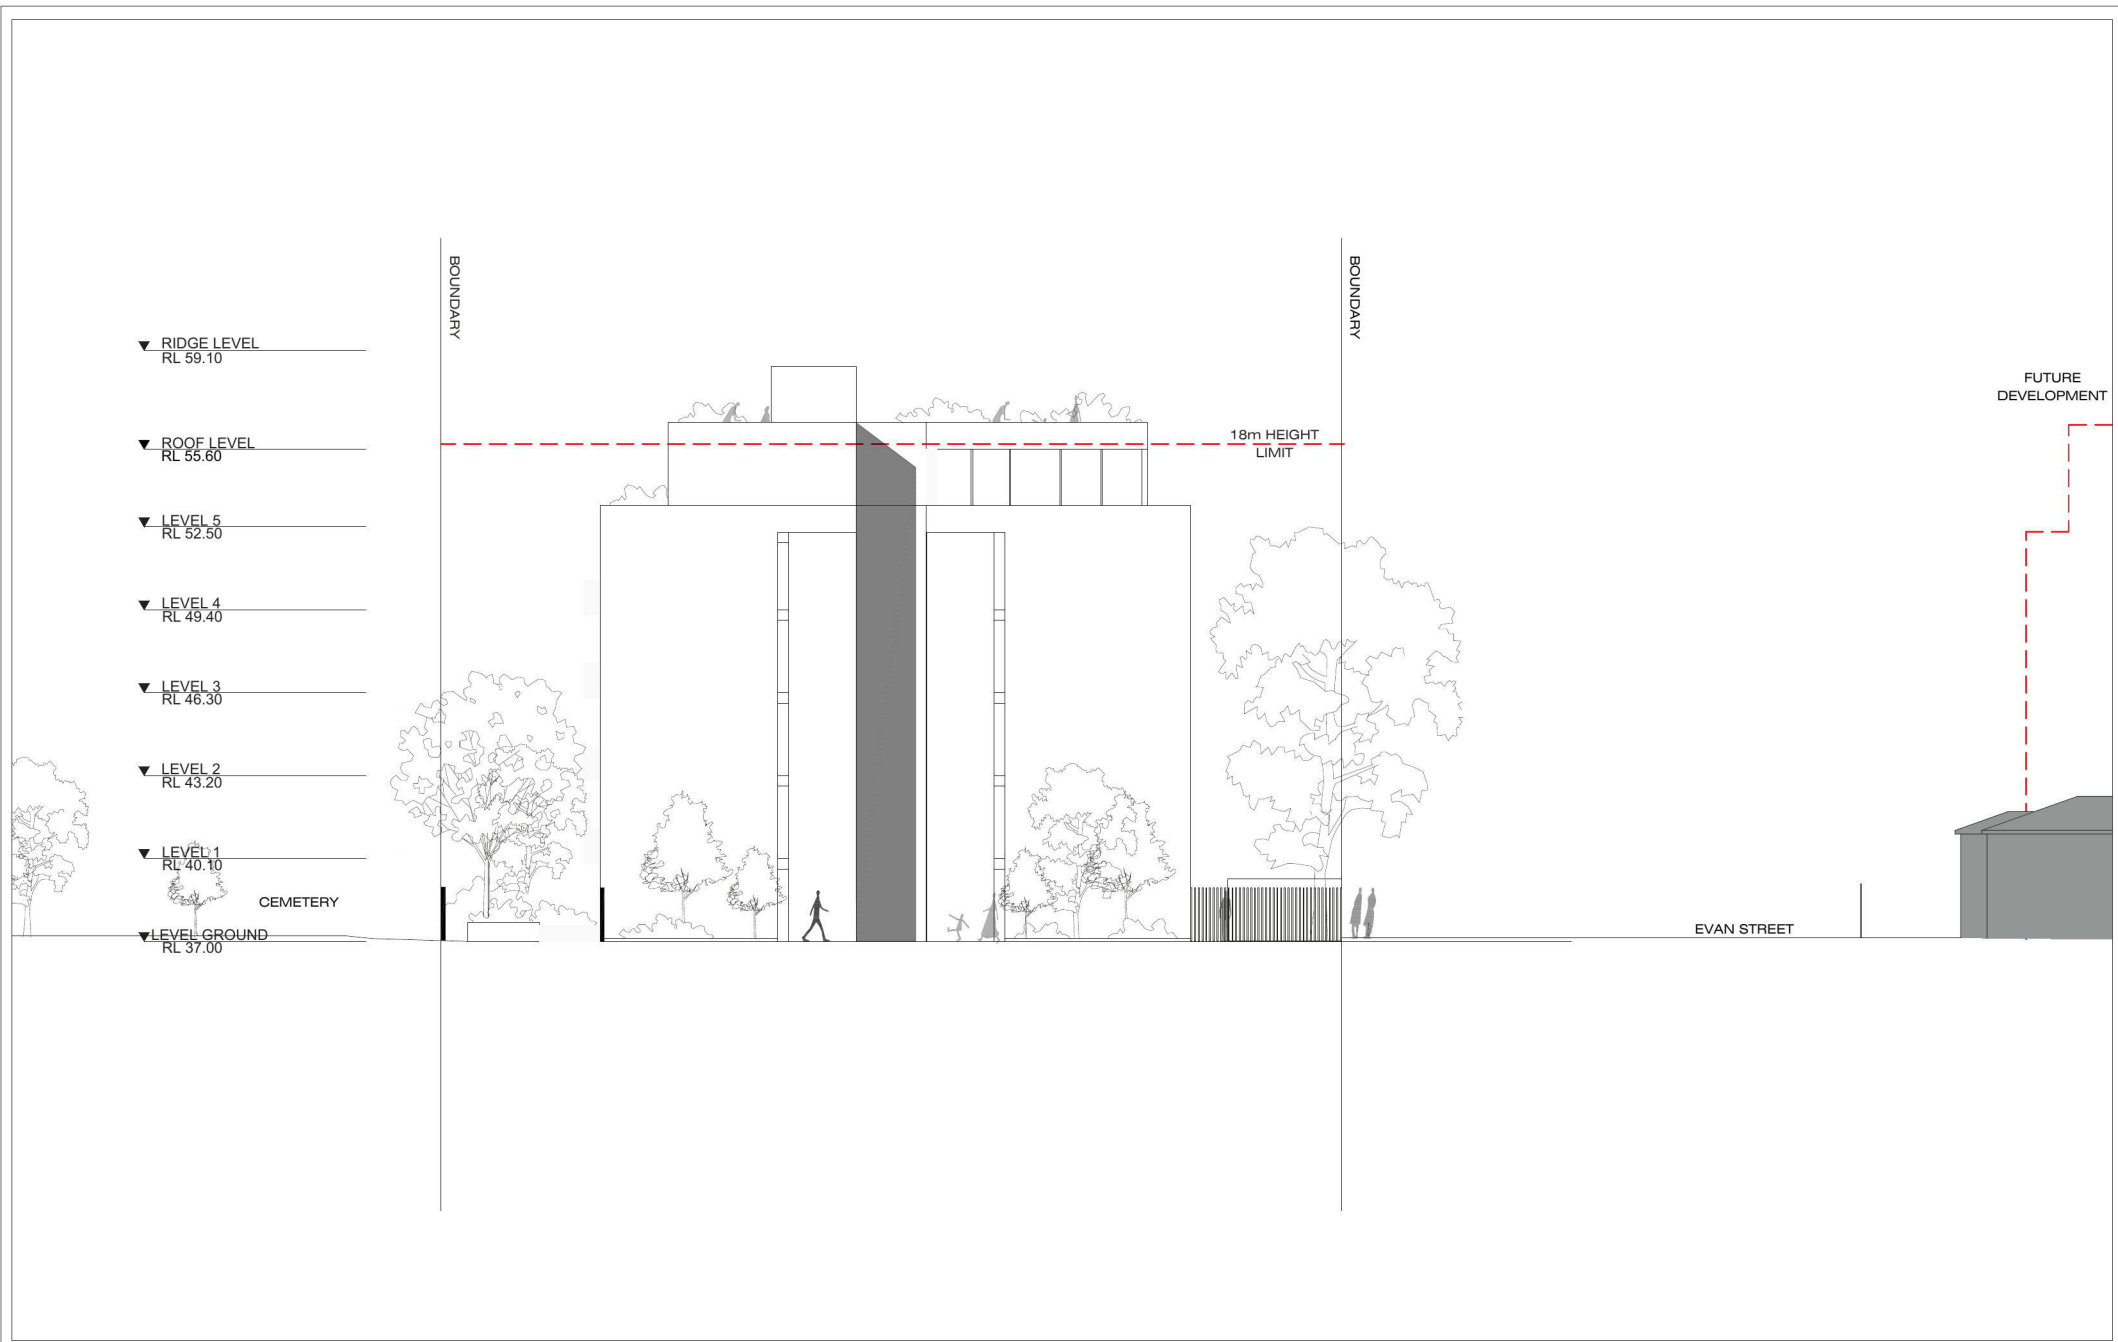


**IMPORTANT NOTES:**  
 Do not scale from drawings. All dimensions shall be checked on site before commencement of work. All discrepancies shall be brought to the attention of the Architect. Larger scale drawings and written dimensions take precedence. This drawing is copyright and the property of the author, and must not be reprinted, copied or used without the express authority of MARCHESE PARTNERS INTERNATIONAL PTY LTD.

REVISION	DATE	DESCRIPTION	BY

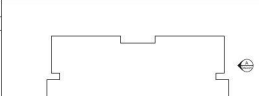

**marchesepartners**  
 Marchese Partners International Pty Ltd  
 Level 1, 53 Walker Street, North Sydney, NSW 2060, Australia  
 P +61 2 9922 4375 F +61 2 9929 5786 E info@marchesepartners.com  
 www.marchesepartners.com  
 Sydney · Brisbane · Canberra · Melbourne · Adelaide · Perth  
 London · Kuala Lumpur · Auckland · Christchurch  
 ABN 20 098 552 151

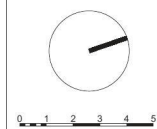

CLIENT  
**STEMAA Pty Ltd**

PROJECT  
**28-32 Evan St, Penrith**

DRAWING TITLE  
**NORTH ELEVATION - NOTIFICATION**

SCALE 1:100@A1 1:200@A3	DATE 2017-12-15	DRAWN SC	CHECKED AK
JOB 17007	DRAWING DA N.02	REVISION P1	


**PRELIMINARY**  
 NOT FOR CONSTRUCTION




**IMPORTANT NOTES:**  
 Do not scale from drawings. All dimensions shall be checked on site before commencement of work. All discrepancies shall be brought to the attention of the Architect. Larger scale drawings and written dimensions take precedence. This drawing is copyright and the property of the author, and must not be released, copied or used without the express authority of MARCHESE PARTNERS INTERNATIONAL PTY. LTD.

**PRELIMINARY**  
 NOT FOR CONSTRUCTION

REVISION	DATE	DESCRIPTION	BY

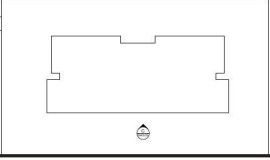

**marchesepartners**  
 Marchese Partners International Pty Ltd  
 Level 1, 53 Walker Street, North Sydney, NSW 2060, Australia  
 P +61 2 9922 4375 F +61 2 9929 5786 E info@marchesepartners.com  
 www.marchesepartners.com  
 Sydney · Brisbane · Canberra · Melbourne · Adelaide · Perth  
 London · Kuala Lumpur · Auckland · Christchurch  
 ABN 20 098 552 151

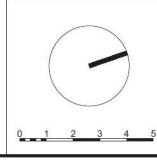


CLIENT  
**STEMAA Pty Ltd**

PROJECT  
**28-32 Evan St, Penrith**

DRAWING TITLE			
<b>EAST ELEVATION - NOTIFICATION</b>			
SCALE 1:100@A1 1:200@A3	DATE 2017-12-15	DRAWN SC	CHECKED AK
JOB 17007	DRAWING DA N.03	REVISION P1	


FUTURE DEVELOPMENT

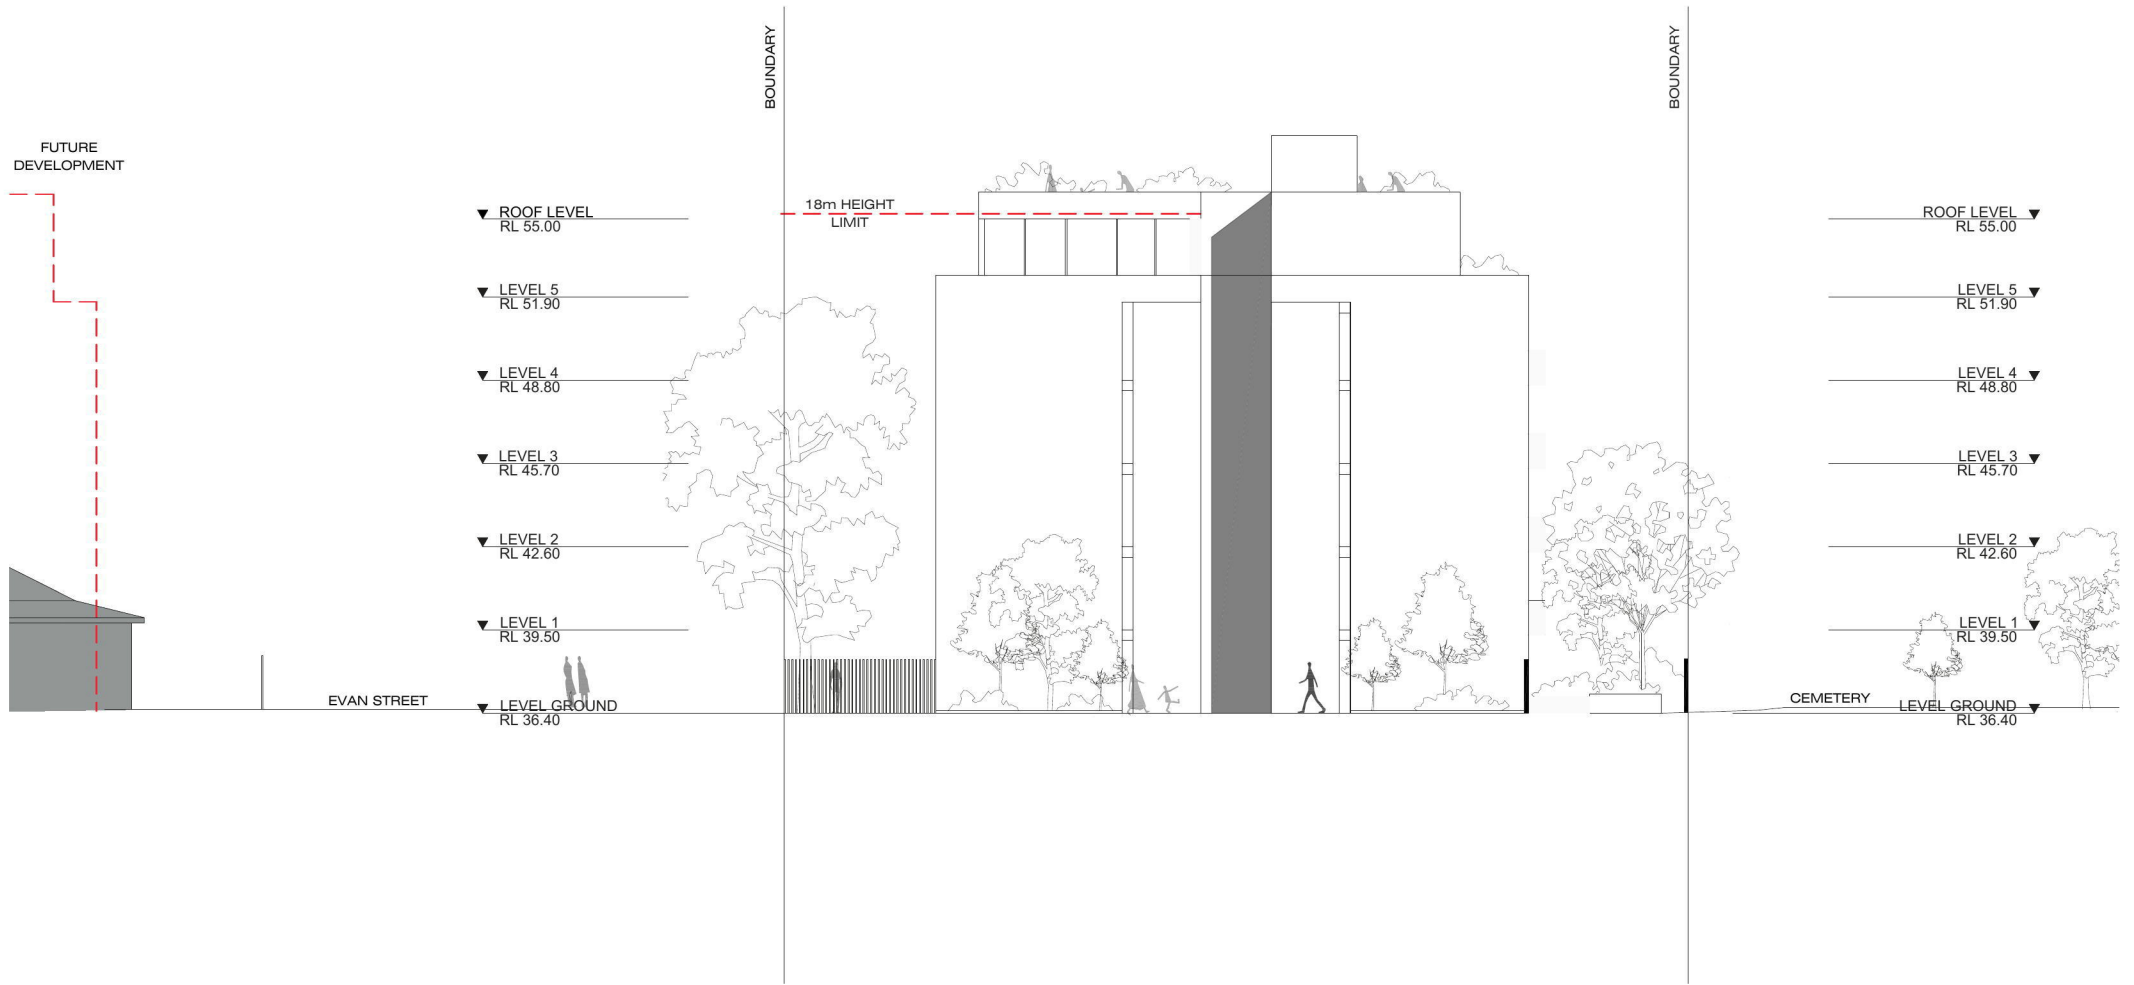

**IMPORTANT NOTES:**  
 Do not scale from drawings. All dimensions shall be checked on site before commencement of work. All discrepancies shall be brought to the attention of the Architect. Larger scale drawings and written dimensions take precedence. This drawing is copyright and the property of the author, and must not be retained, copied or used without the express authority of MARCHESE PARTNERS INTERNATIONAL PTY. LTD.


**PRELIMINARY**  
 NOT FOR CONSTRUCTION

REVISION	DATE	DESCRIPTION	BY

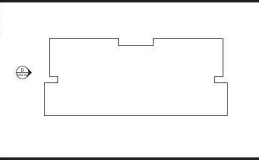

**marchesepartners**

Marchese Partners International Pty Ltd  
 Level 1, 53 Walker Street, North Sydney, NSW 2060, Australia  
 P +61 2 9922 4375 F +61 2 9929 5786 E info@marchesepartners.com  
 www.marchesepartners.com  
 Sydney · Brisbane · Canberra · Melbourne · Adelaide · Perth  
 London · Kuala Lumpur · Auckland · Christchurch  
 ABN 20 098 552 151

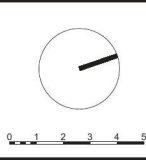

CLIENT  
**STEMAA Pty Ltd**

PROJECT  
**28-32 Evan St, Penrith**

DRAWING TITLE			
SOUTH ELEVATION - NOTIFICATION			
SCALE 1:100@A1 1:200@A3	DATE 2017-12-15	DRAWN SC	CHECKED AK
JOB 17007	DRAWING DA.N.04	REVISION P1	