



WESTPAC PENRITH NSW

BOREC HOUSE - CNR OF HENRY & STATION STREETS
PENRITH NSW

DEVELOPMENT APPROVAL APPLICATION

ARCHITECTURAL DRAWINGS


DA00	COVER PAGE
DA01	LOCATION MAP & SITE PLAN
DA02	EXISTING / DEMOLITION PART PLAN & PROPOSED PART PLAN
DA03	EXISTING BUILDING & SHOPFRONT ELEVATION
DA04	PROPOSED BUILDING & SHOPFRONT ELEVATION

SIGN OFF CHECK BOX (INITIAL & DATE)

BUSINESS		GROUP PROPERTY		SECURITY		BRAND		OH&S		ATM	
----------	--	----------------	--	----------	--	-------	--	------	--	-----	--

NOTE: CONTRACTOR TO CHECK ALL DIMENSIONS ON SITE PRIOR TO COMMENCING CONSTRUCTION. DO NOT SCALE FROM THIS DRAWING.

CLIENT	PROJECT MANAGER	ARCHITECT	REVISIONS	DRAWN	PROPERTY ID	PROJECT NO	PROJECT	WESTPAC PENRITH - BNOW CNR OF HENRY & STATION ST., PENRITH
			A 19/11/13 DA ISSUE B 18/11/14 REVISED ISSUE C 21/11/14 DA ISSUE	SL	TBA	W13063		
CLIENT: GROUP PROPERTY C/O DESIGN MANAGER LEVEL 10, 35 PITT STREET SYDNEY NSW 2000 T: 02 9236 1614	LVL 25, 420 GEORGE STREET SYDNEY NSW 2000 T: (02) 9220 8500	robert ferguson architects		MANAGER	WBC PROJECT ID	DRAWING NO	DRAWING	COVER PAGE TENDER ISSUE
				AI	-	DA 00		
				REVISION	BRANCH BSB	PJT COMMENCEMENT DATE	SCALE	NOT TO SCALE
				C	032-278	NOV 2013		

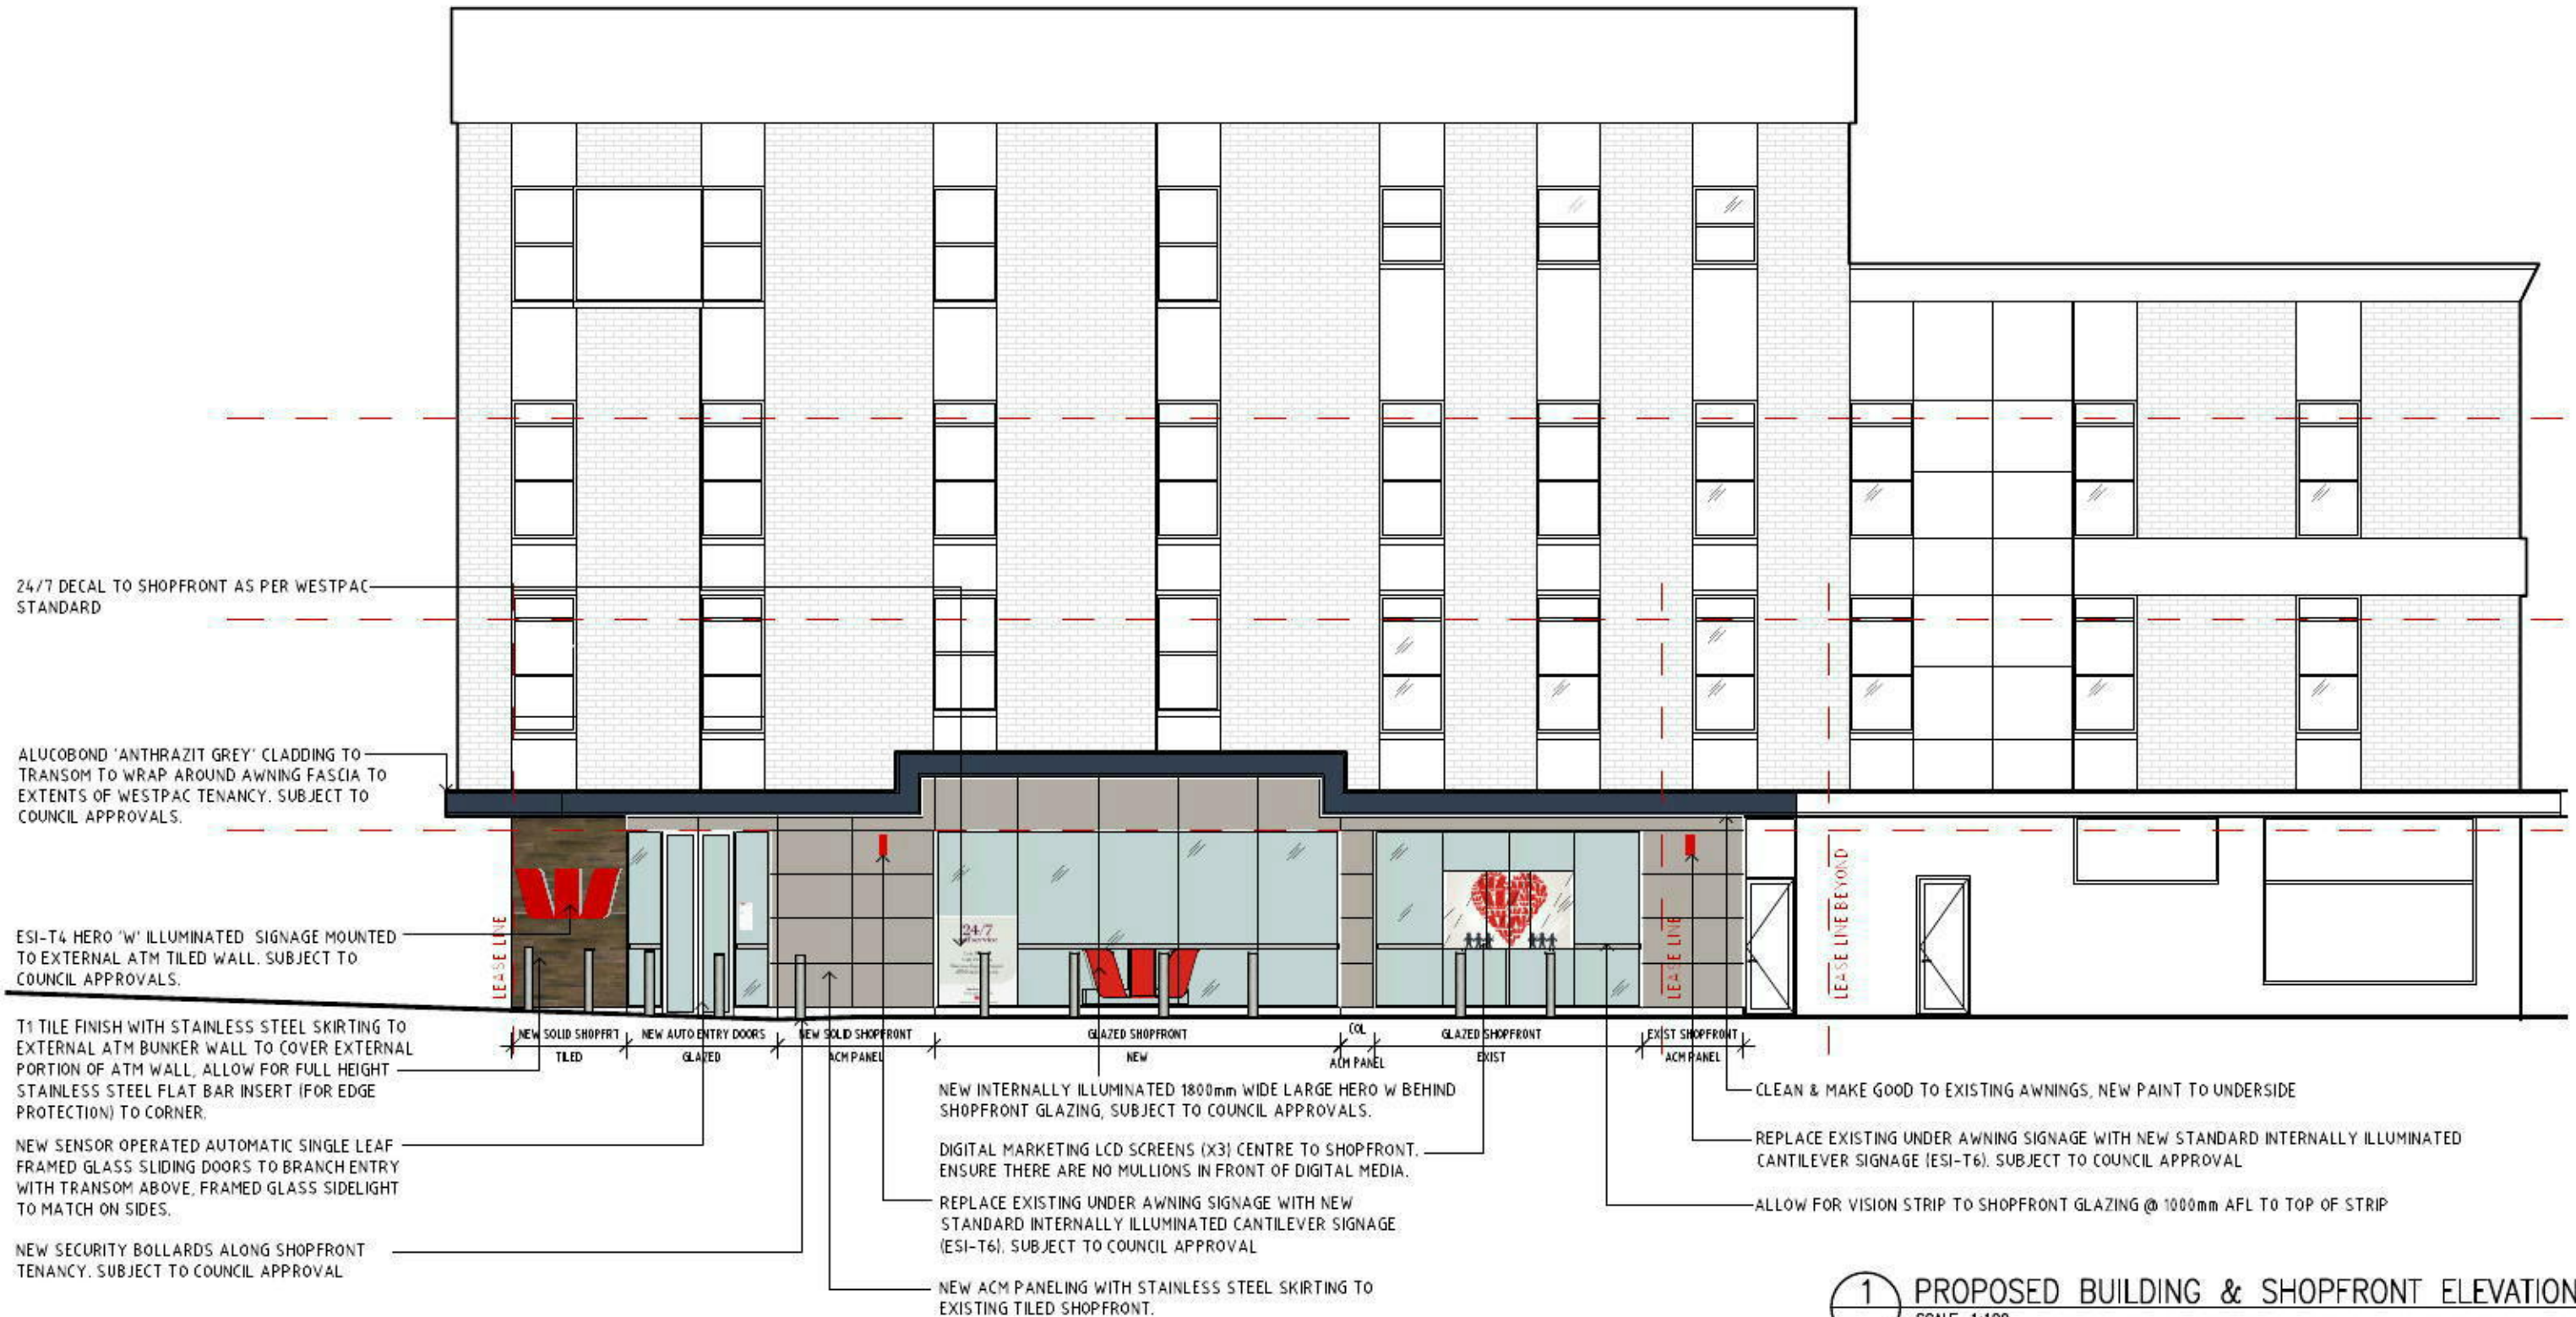

1 PROPOSED BUILDING & SHOPFRONT ELEVATION
SCALE 1:100

SIGN OFF CHECK BOX (INITIAL & DATE)

BUSINESS		GROUP PROPERTY		SECURITY		BRAND		OH&S		ATM	
----------	--	----------------	--	----------	--	-------	--	------	--	-----	--

NOTE: CONTRACTOR TO CHECK ALL DIMENSIONS ON SITE PRIOR TO COMMENCING CONSTRUCTION. DO NOT SCALE FROM THIS DRAWING.

CLIENT Westpac GROUP CLIENT: GROUP PROPERTY C/O DESIGN MANAGER LEVEL 10, 35 PITT STREET SYDNEY NSW 2000 T: 02 9236 1614	PROJECT MANAGER JONES LANG LaSALLE LVL 25, 420 GEORGE STREET SYDNEY NSW 2000 T: (02) 9220 8500	ARCHITECT rfa robert ferguson architects 4 BOND STREET, MOSMAN NSW 2088 T 02 9969 8322 F 02 9969 8722 E admin@rfarchitects.com.au	REVISIONS A 19/11/13 DA ISSUE B 18/11/14 REVISED ISSUE C 29/11/14 DA ISSUE	DRAWN SL MANAGER AI REVISION C	PROPERTY ID TBA WBC PROJECT ID - BRANCH BSB 032-278	PROJECT NO W13063 DRAWING NO DA 04 PJT COMMENCEMENT DATE NOV 2013	PROJECT WESTPAC PENRITH - BNOW CNR OF HENRY & STATION ST., PENRITH DRAWING PROPOSED BUILDING & SHOPFRONT TENDER ISSUE SCALE 1:100 @ A3
---	---	---	---	---	--	--	---