


Penrith Homemaker Centre site plan


August 2018

GLA 65,097.9m²
Retailers 40
Parking Bays 1,490




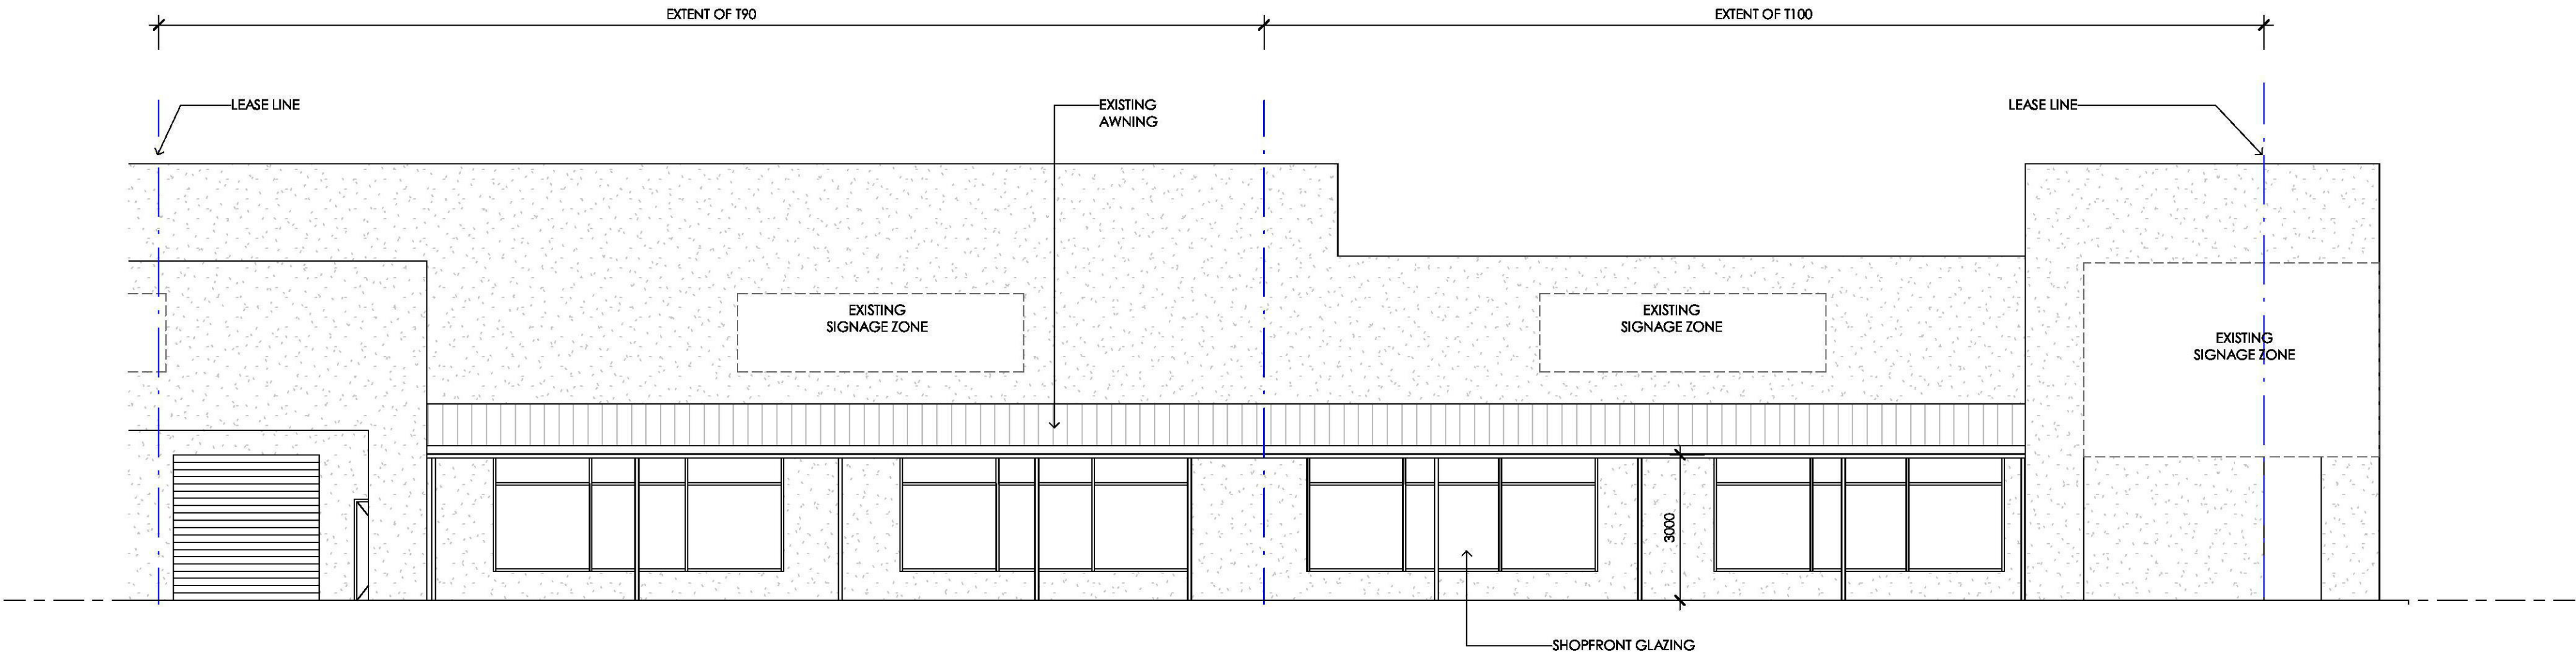

1 **EXTERNAL ELEVATION**
TP-01 Scale: 1 : 100

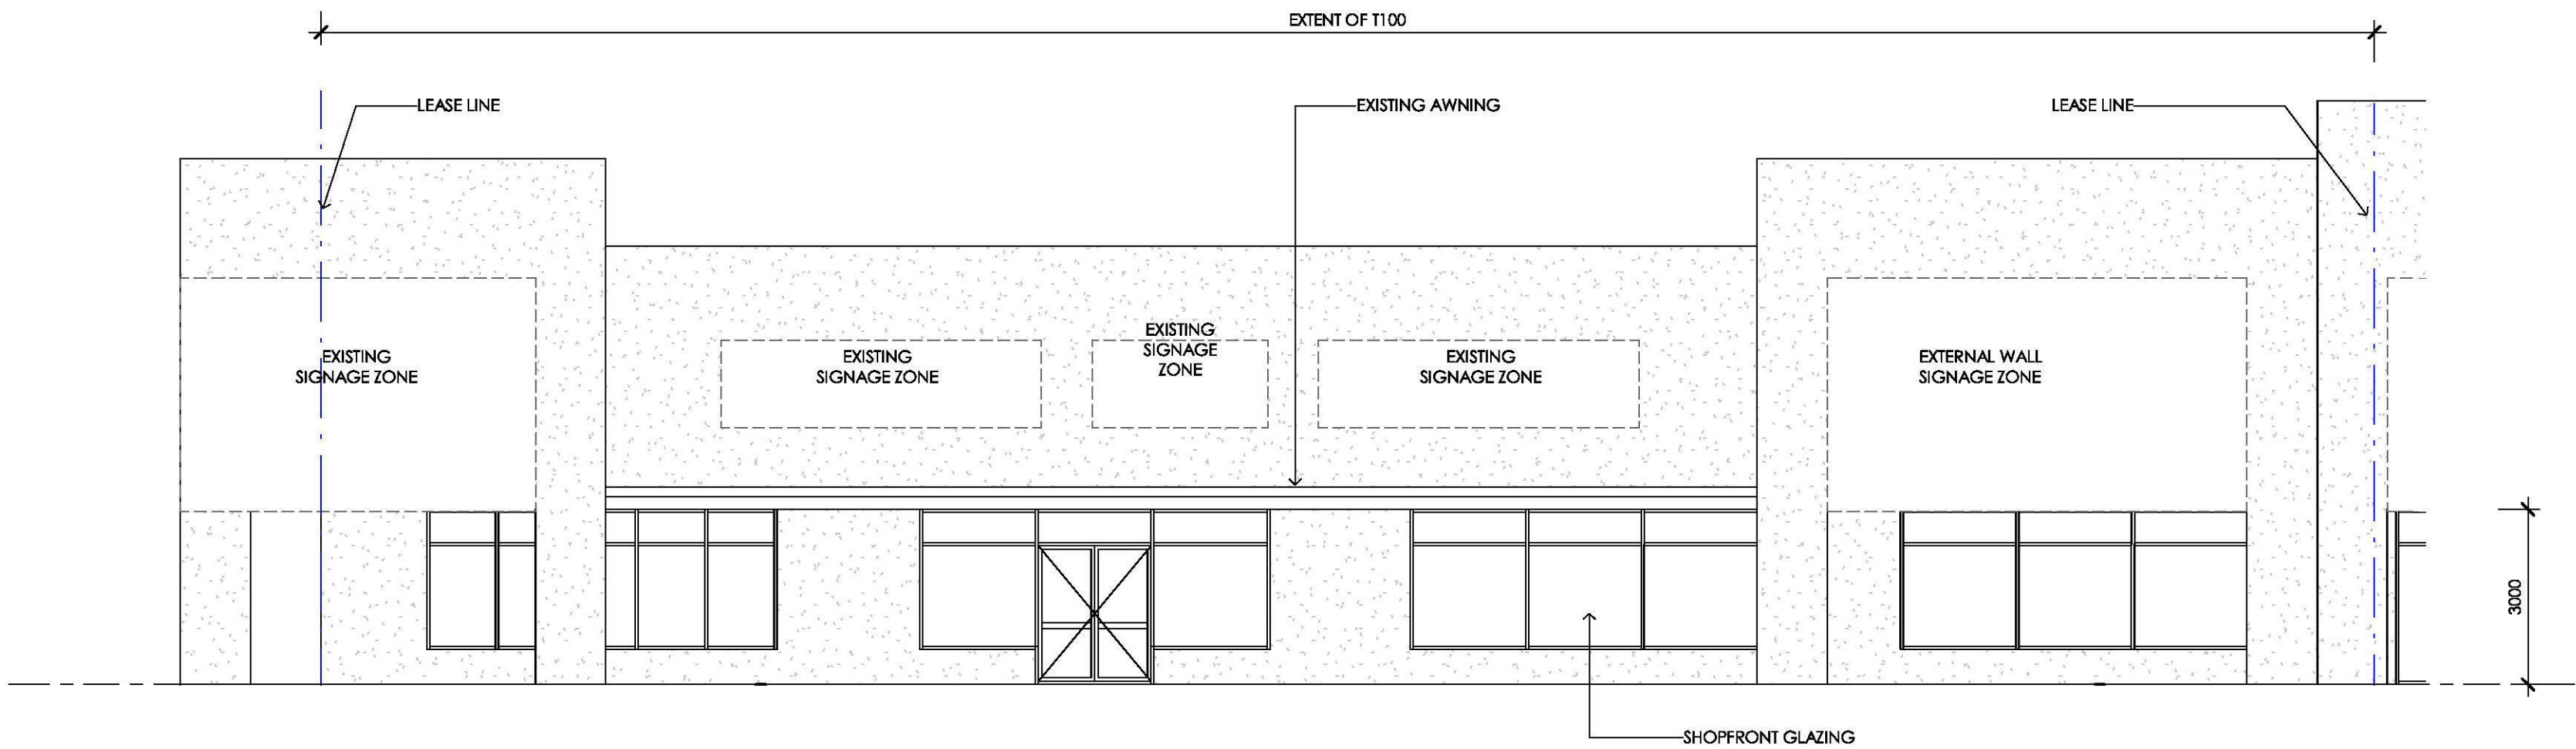


2 **EXTERNAL ELEVATION**
TP-01 Scale: 1 : 100

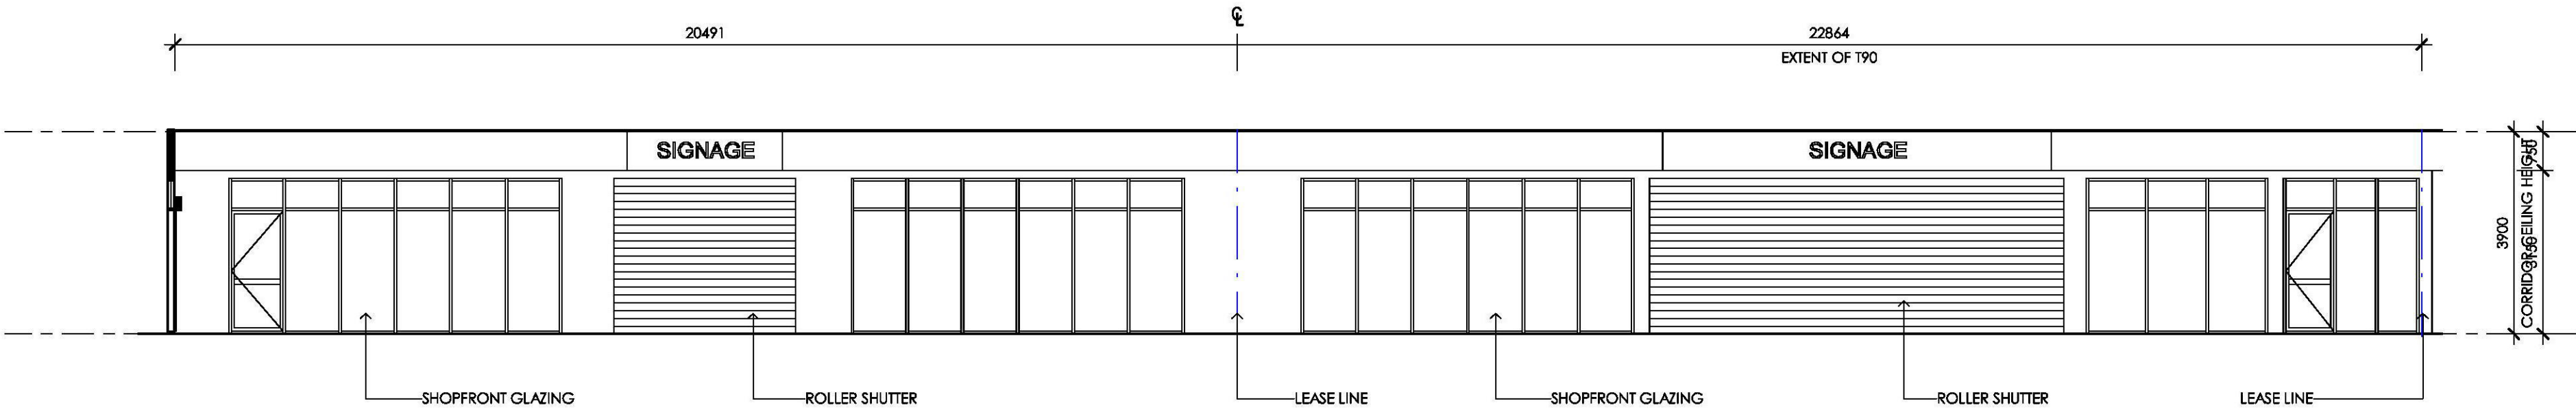

3 **MALL ELEVATION**
TP-01 Scale: 1 : 100

TENANCY ELEVATIONS
T90-100

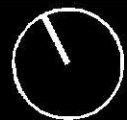


THIS DRAWING AND DESIGN IS SUBJECT TO COPYRIGHT
AND MAY NOT BE REPRODUCED WITHOUT PRIOR
WRITTEN CONSENT OF LEFFLER SIMES PTY LTD




ISSUE	AMENDMENT	DATE	CHK'D
P1	ISSUE FOR INFORMATION	14.10.16	IGM
P2	ISSUE FOR INFORMATION	30.06.17	IGM
P3	TP90 REDUCED FROM 1000m2 TO 800m2	24.01.18	IGM
P4	ELEVATIONS ADDED	02.11.18	IGM
P5	TP90 SHOPFRONT MODIFIED	15.11.18	IGM
P6	ISSUE FOR APPROVAL	25.06.19	IGM

PRELIMINARY

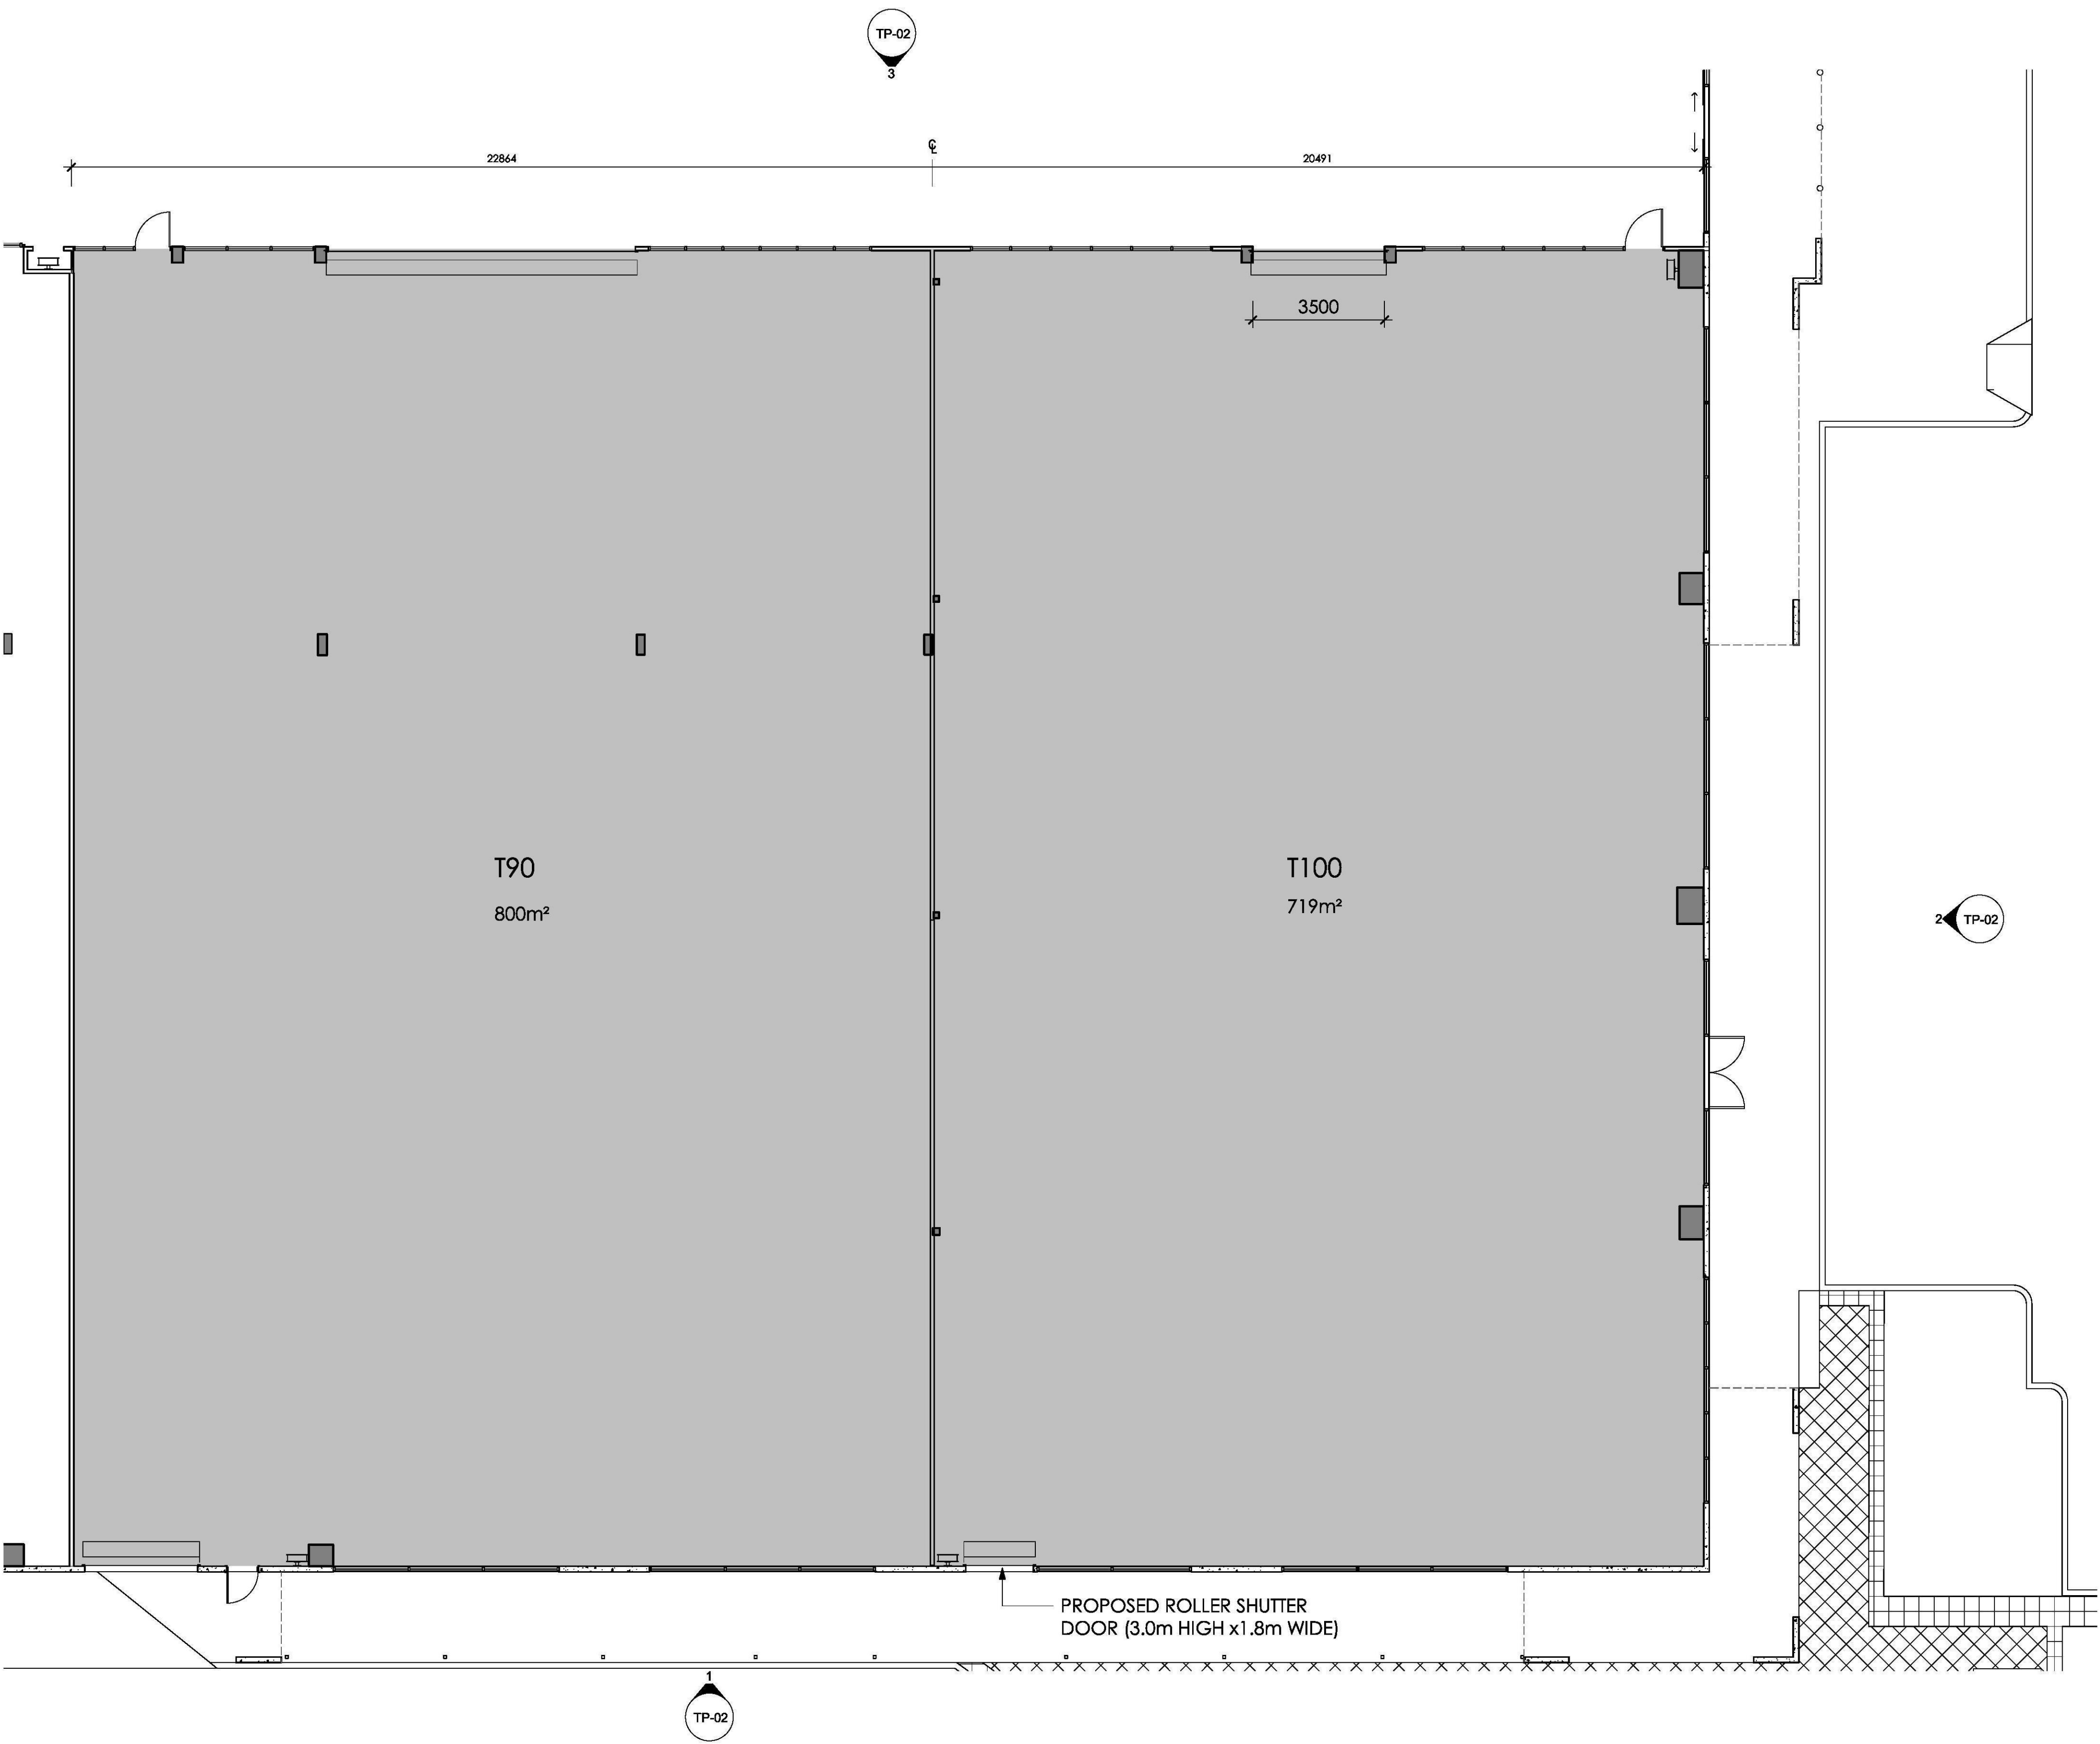


PROPOSED ROLLER SHUTTER
DOOR (3.0m HIGH x 1.8m WIDE)

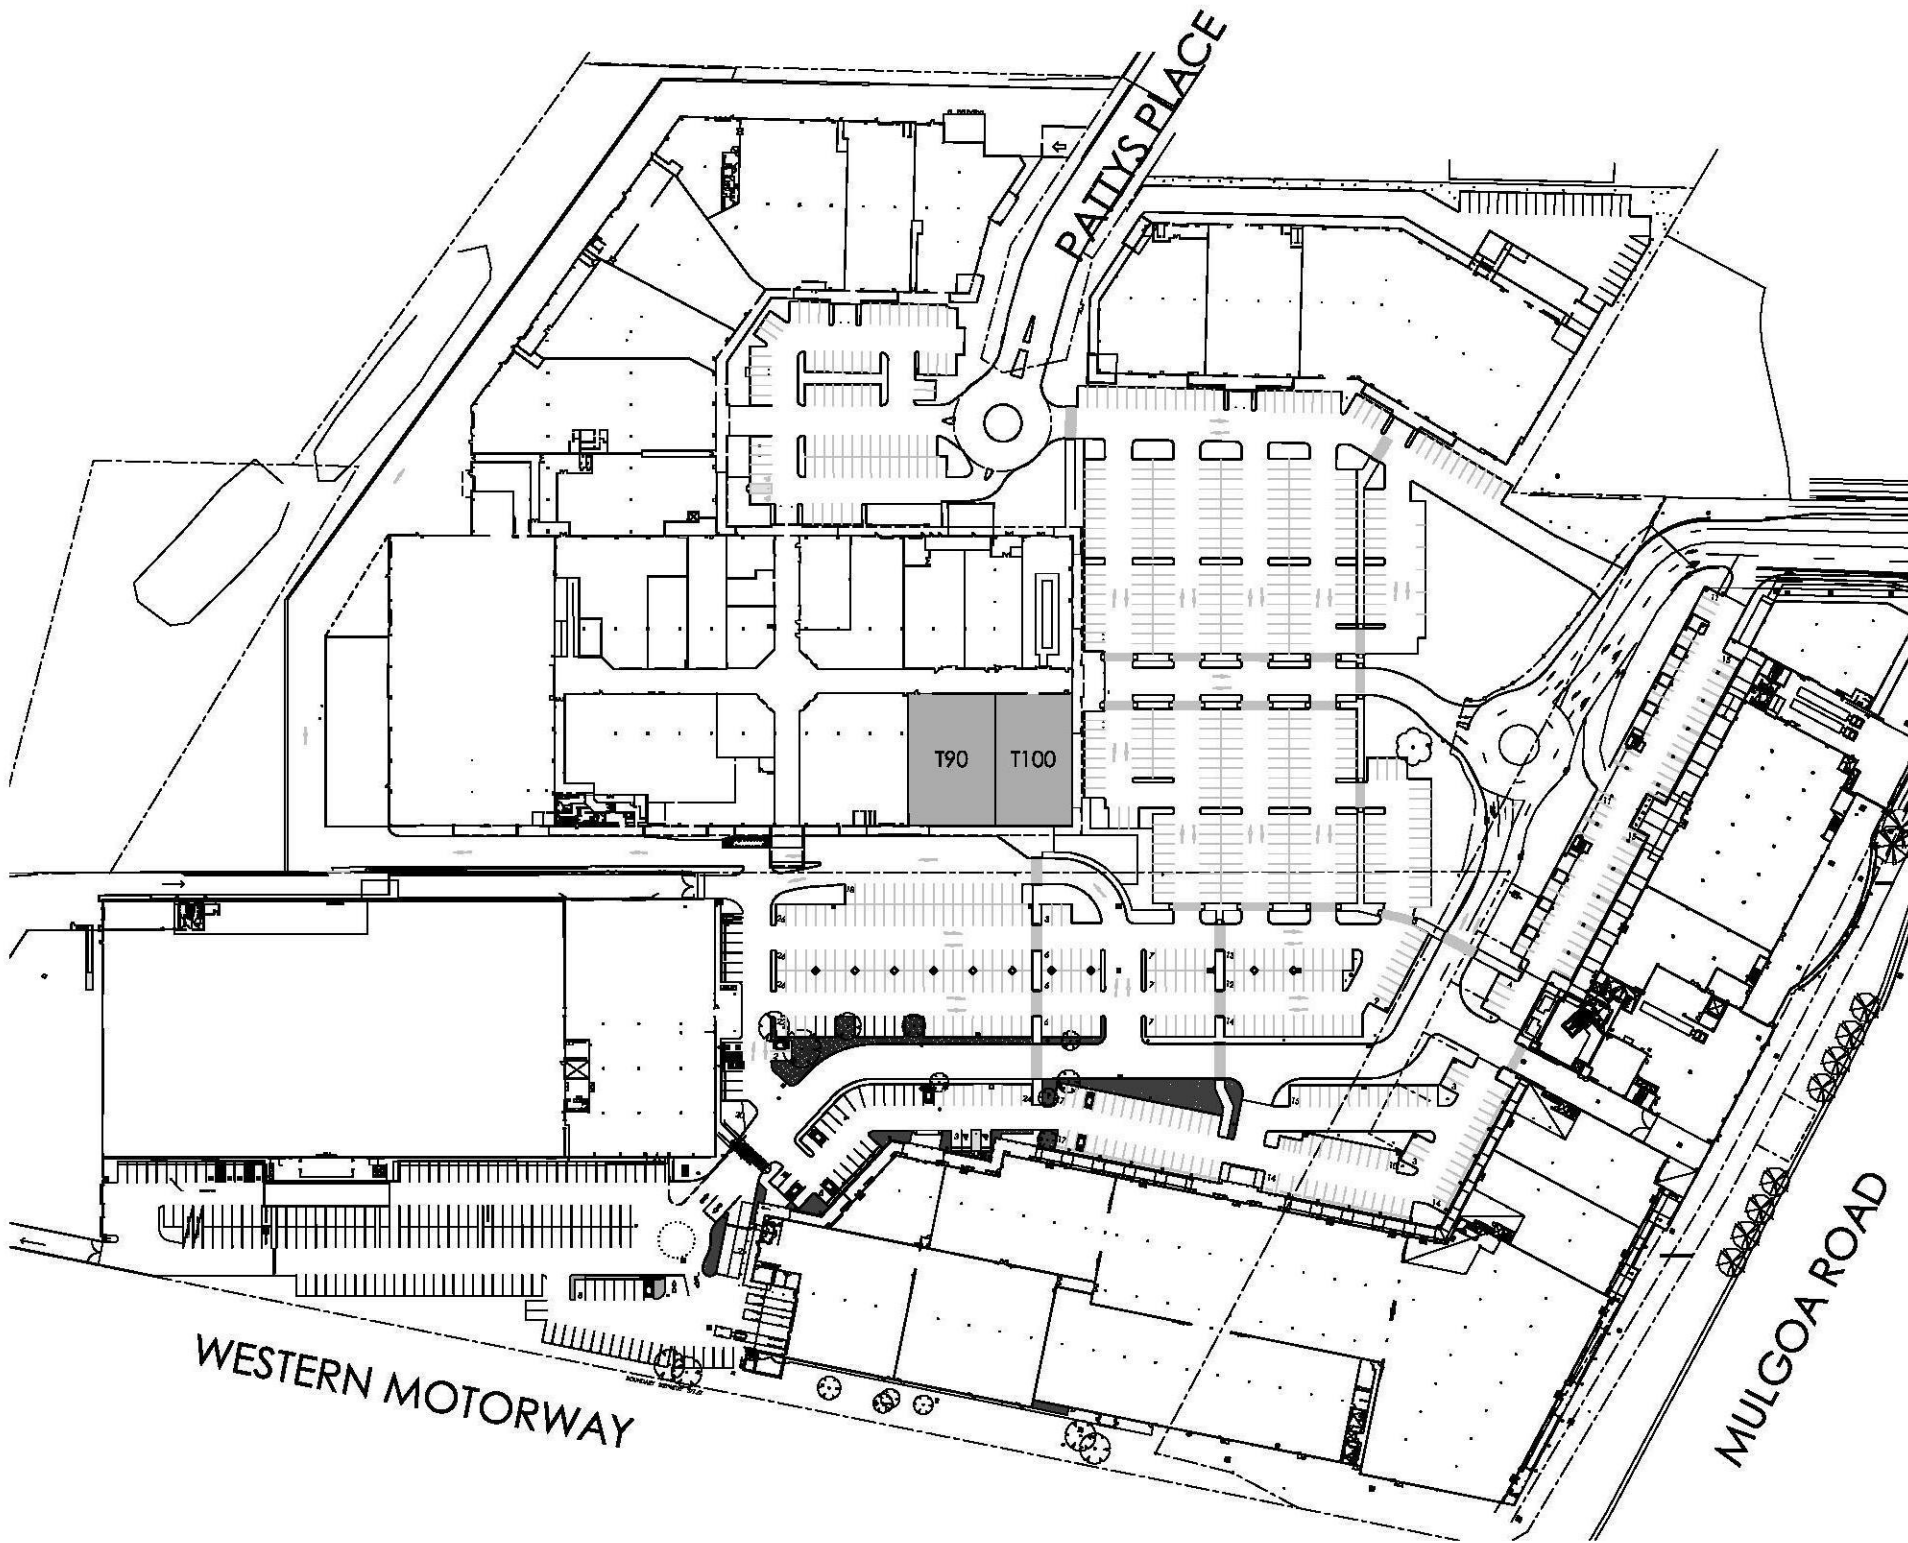


KEY PLAN

TENANCY PLAN T90-100




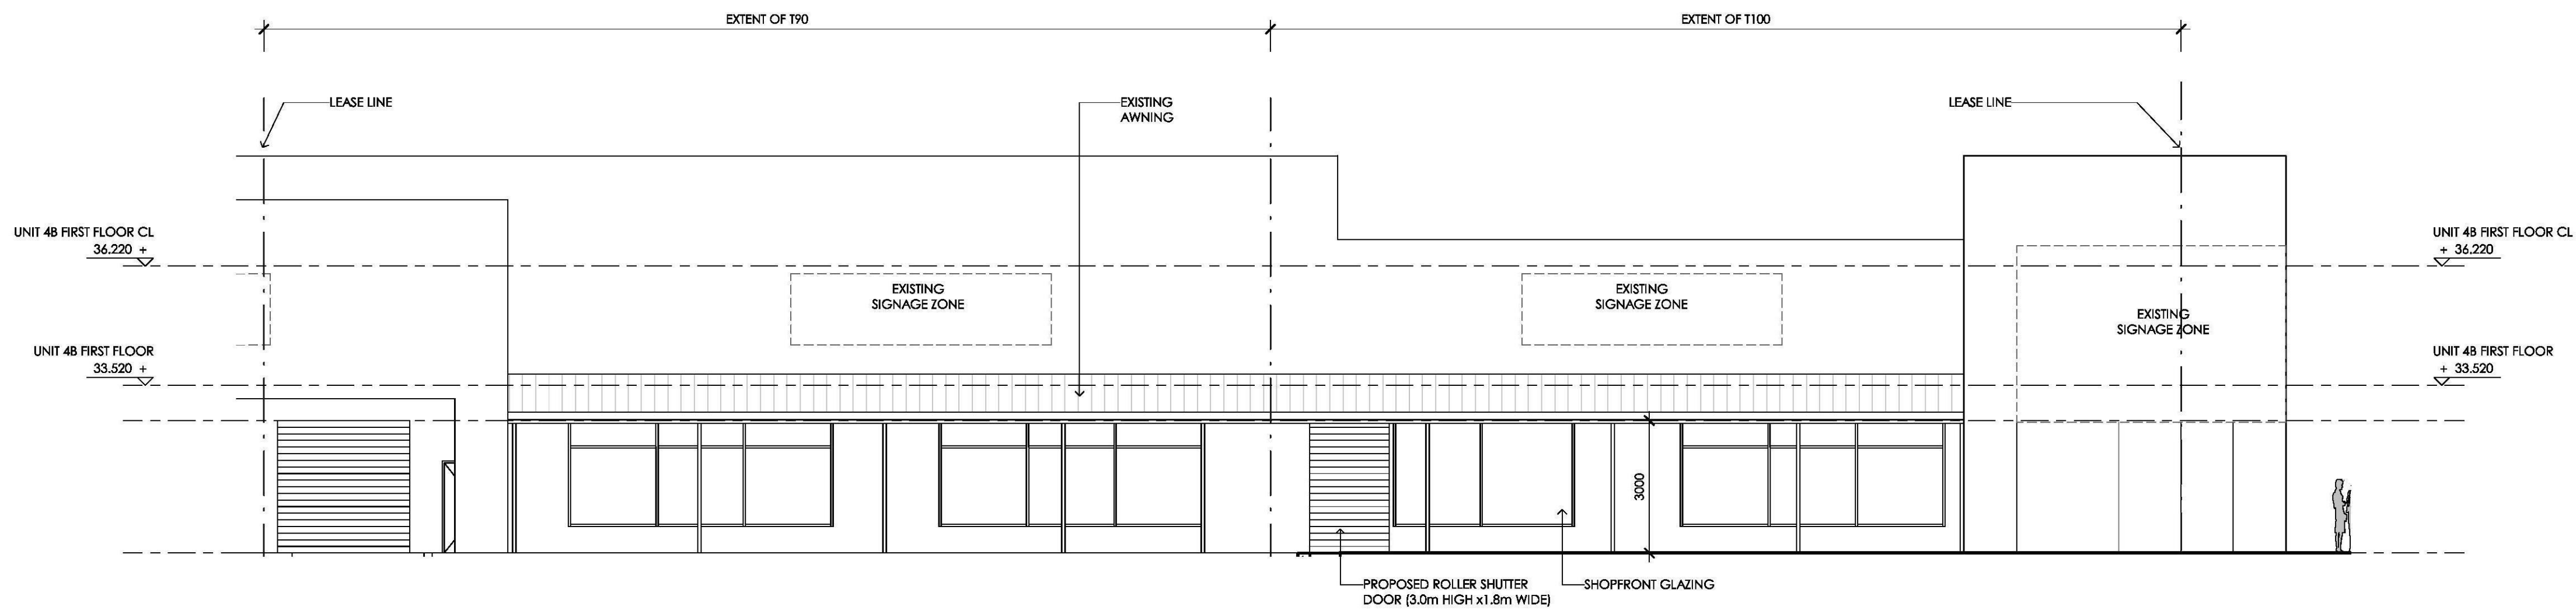

1 **EXTERNAL ELEVATION**
TP-01 Scale: 1 : 100

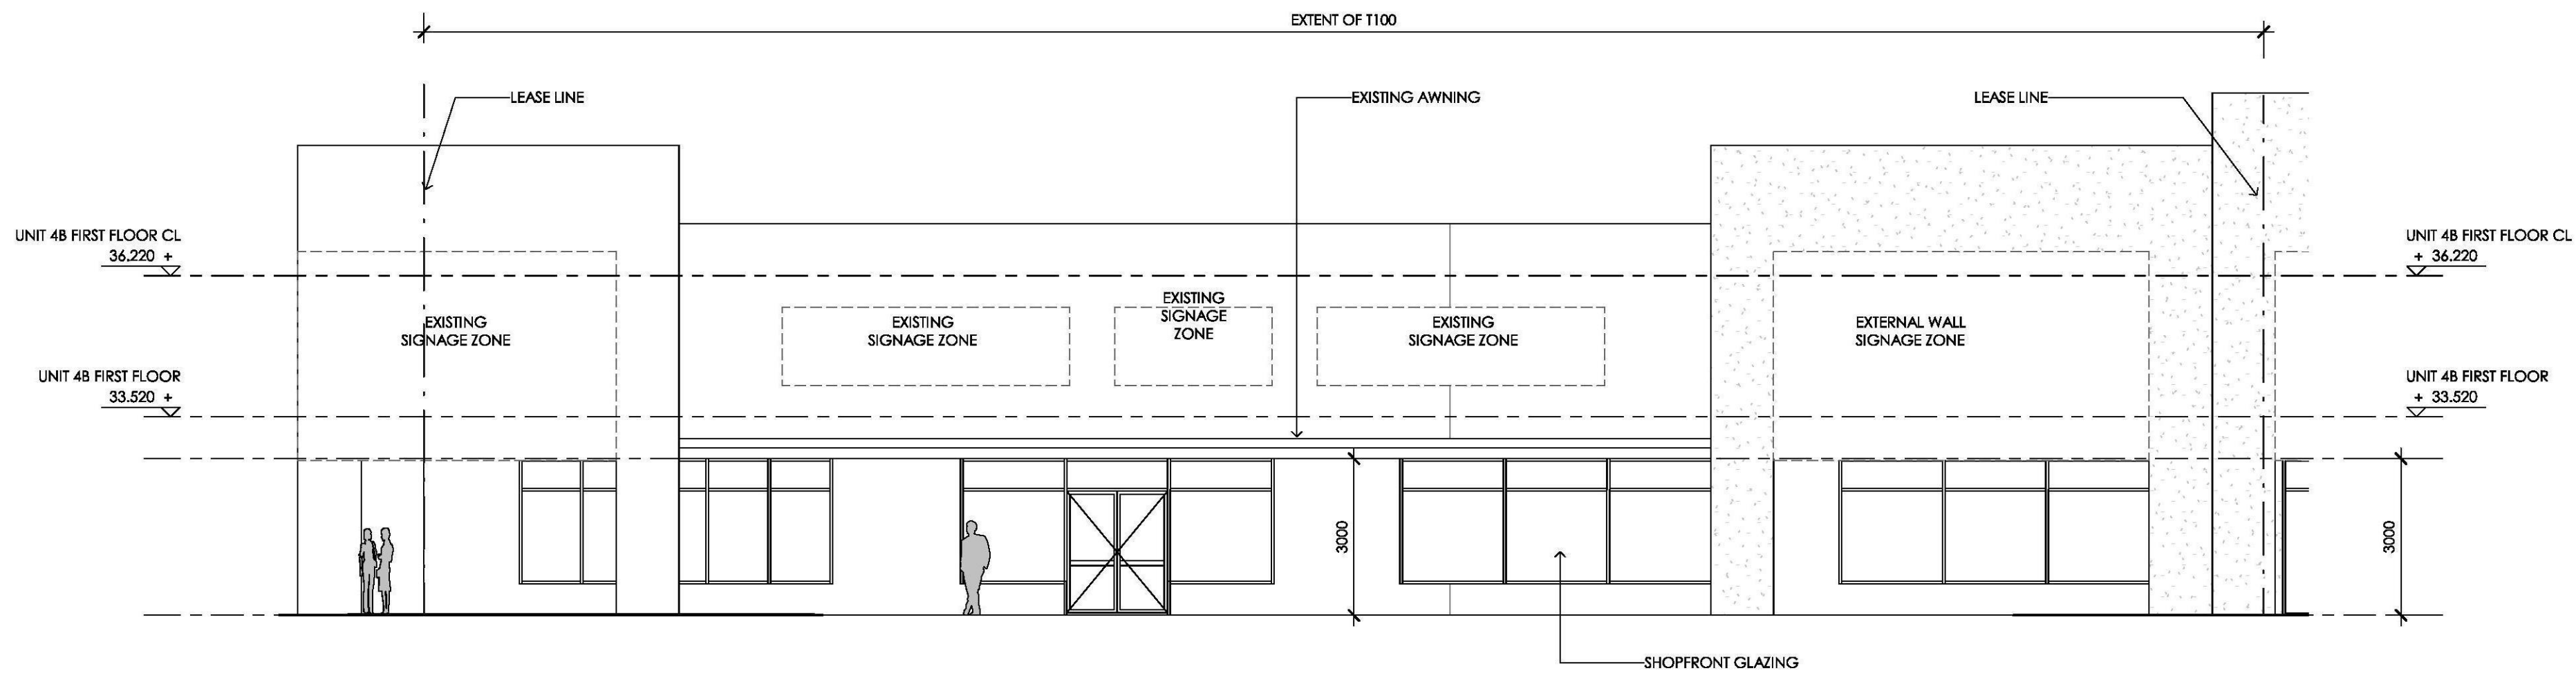

2 **EXTERNAL ELEVATION**
TP-01 Scale: 1 : 100

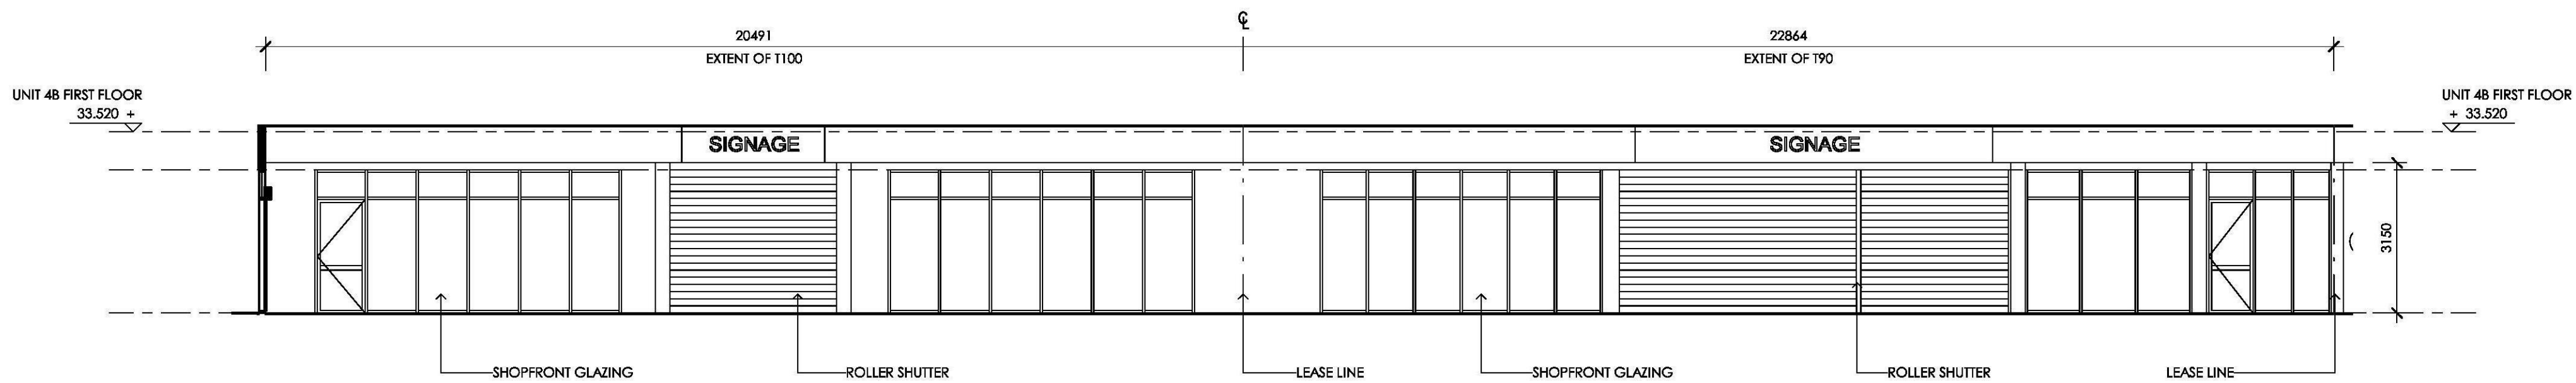


3 **MALL ELEVATION**
TP-01 Scale: 1 : 100


TENANCY ELEVATIONS
T90-100




ISSUE	AMENDMENT	DATE	CHK'D
P1	ISSUE FOR INFORMATION	14.10.16	IGM
P2	ISSUE FOR INFORMATION	30.06.17	IGM
P3	TP90 REDUCED FROM 1000m2 TO 800m2	24.01.18	IGM
P4	ELEVATIONS ADDED	02.11.18	IGM

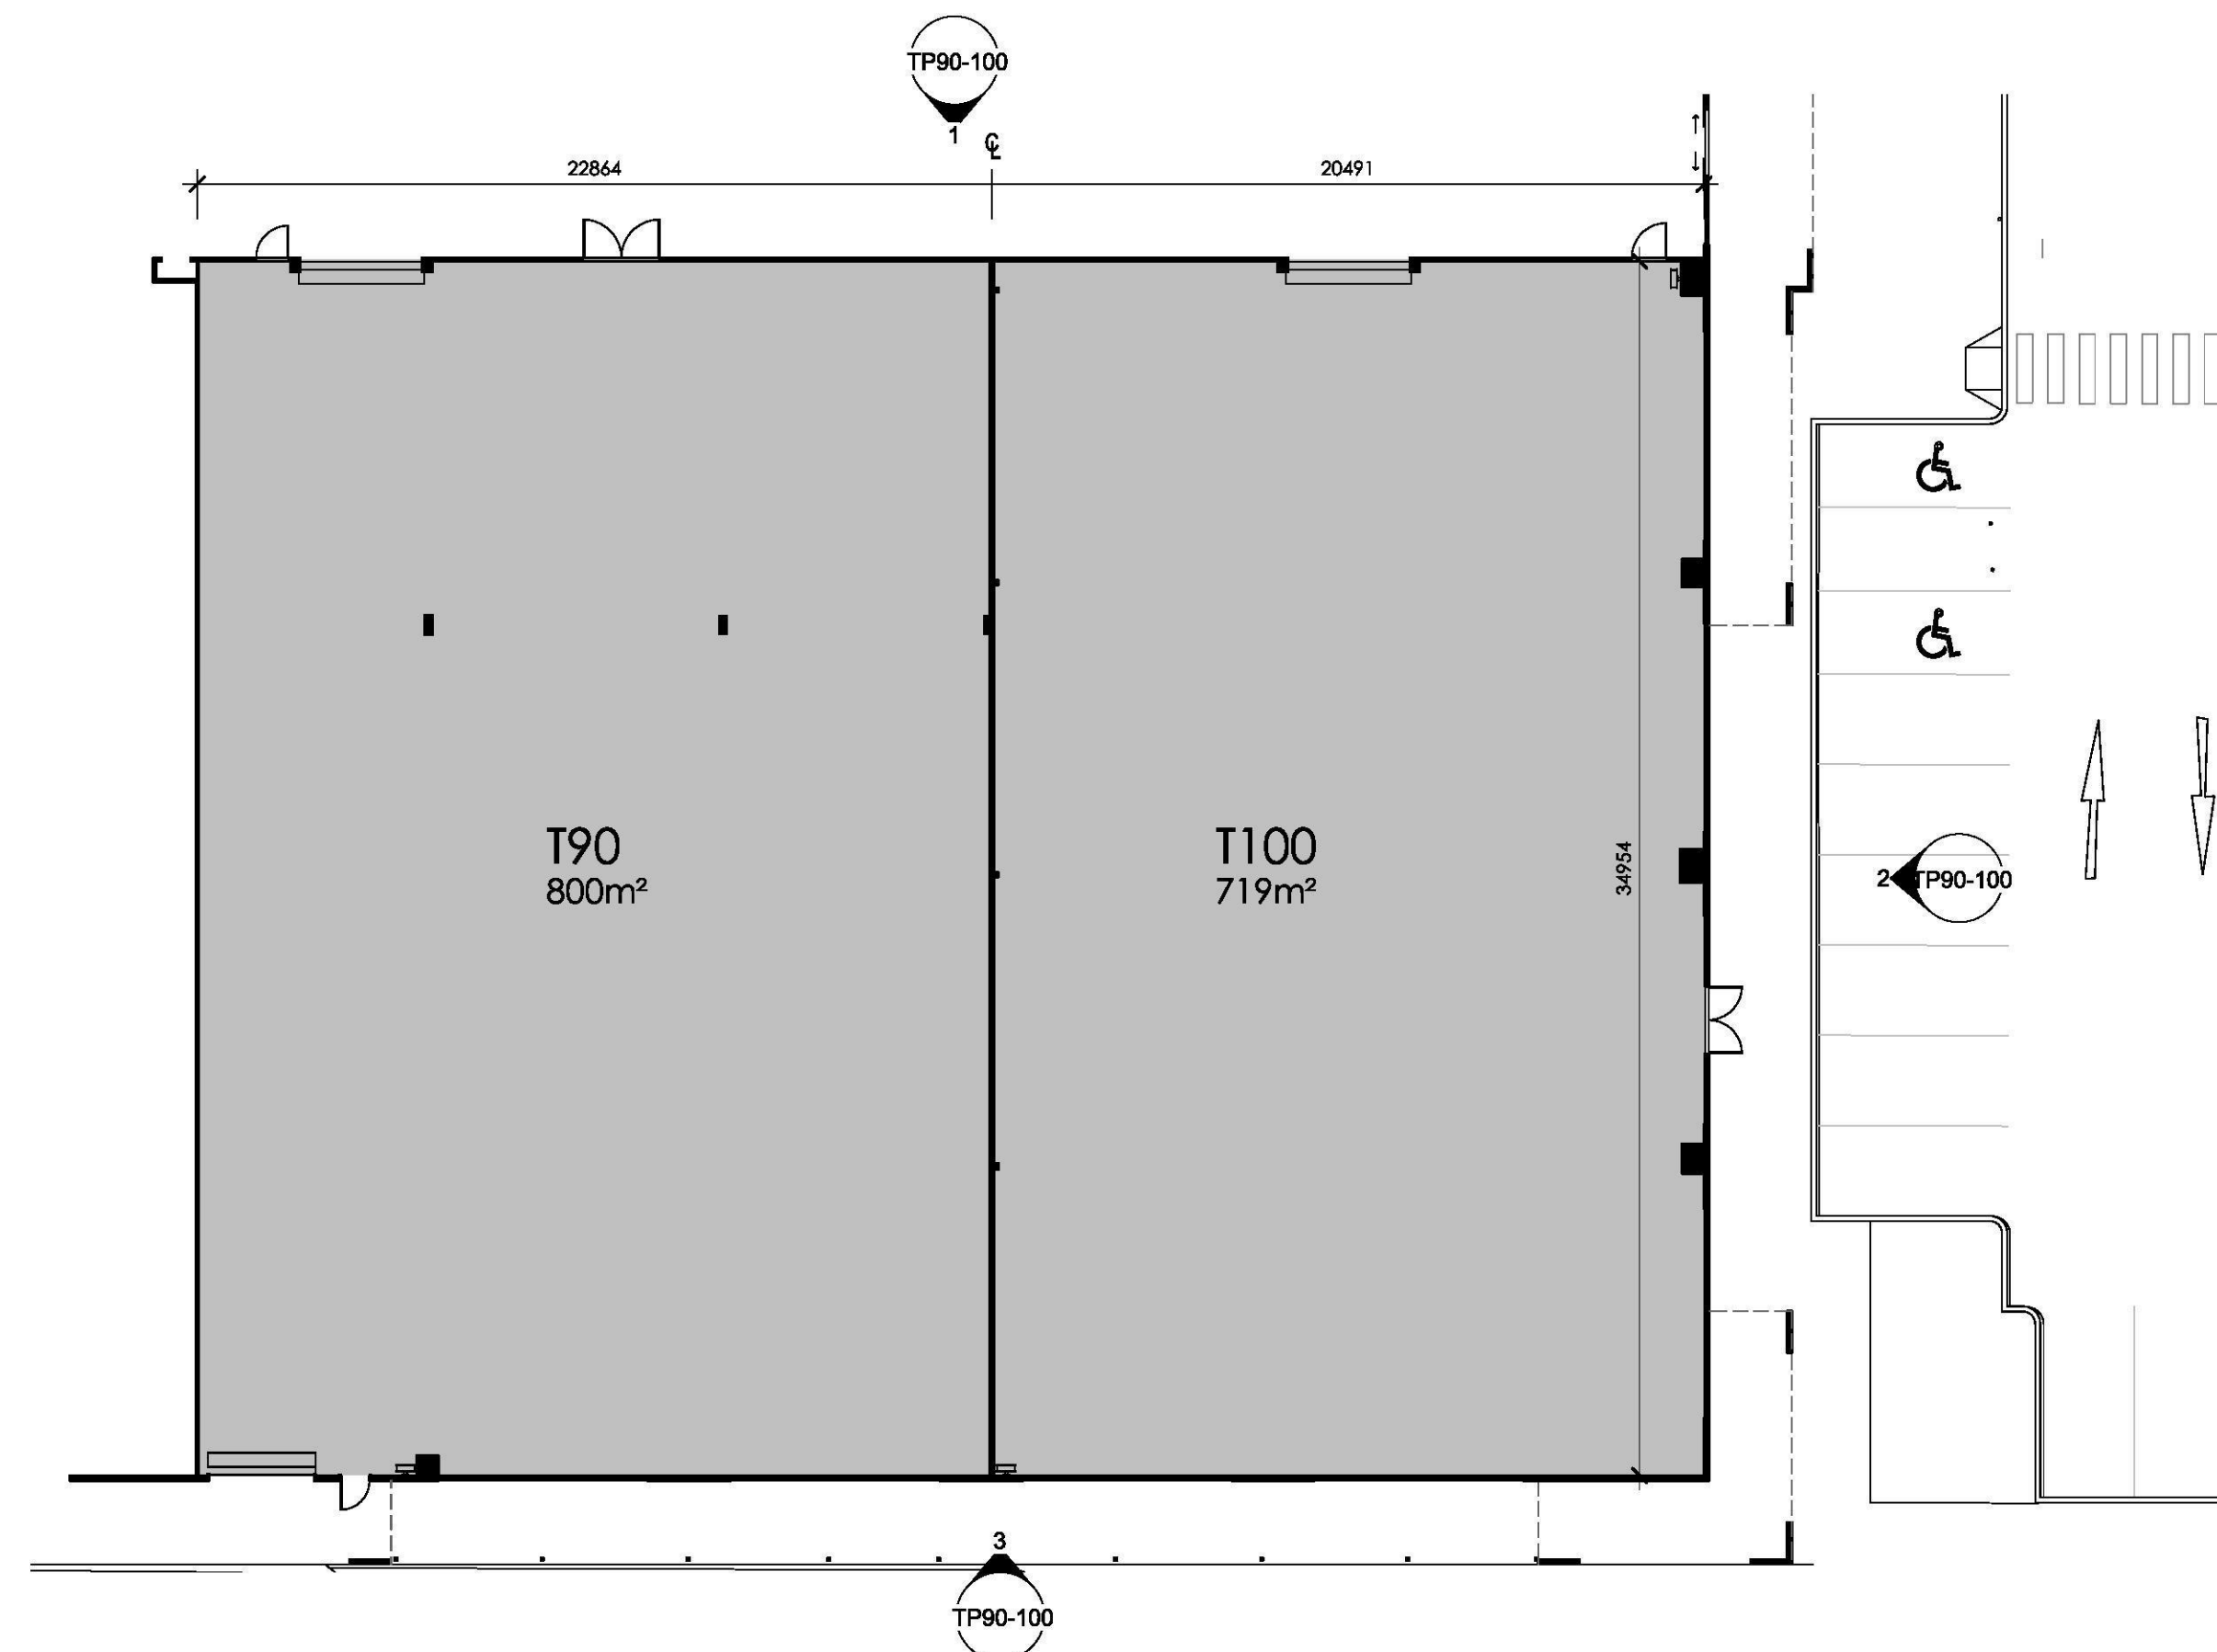


4 GROUND FLOOR TP90-100
Scale: 1 : 200

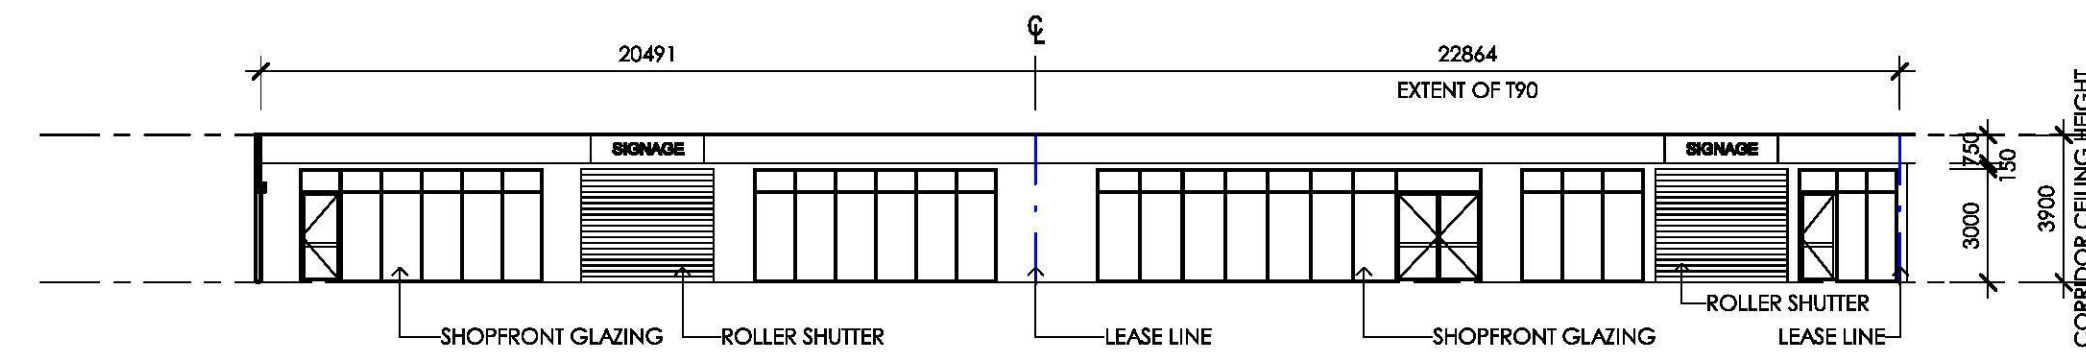


1 MALL ELEVATION
Scale: 1 : 200

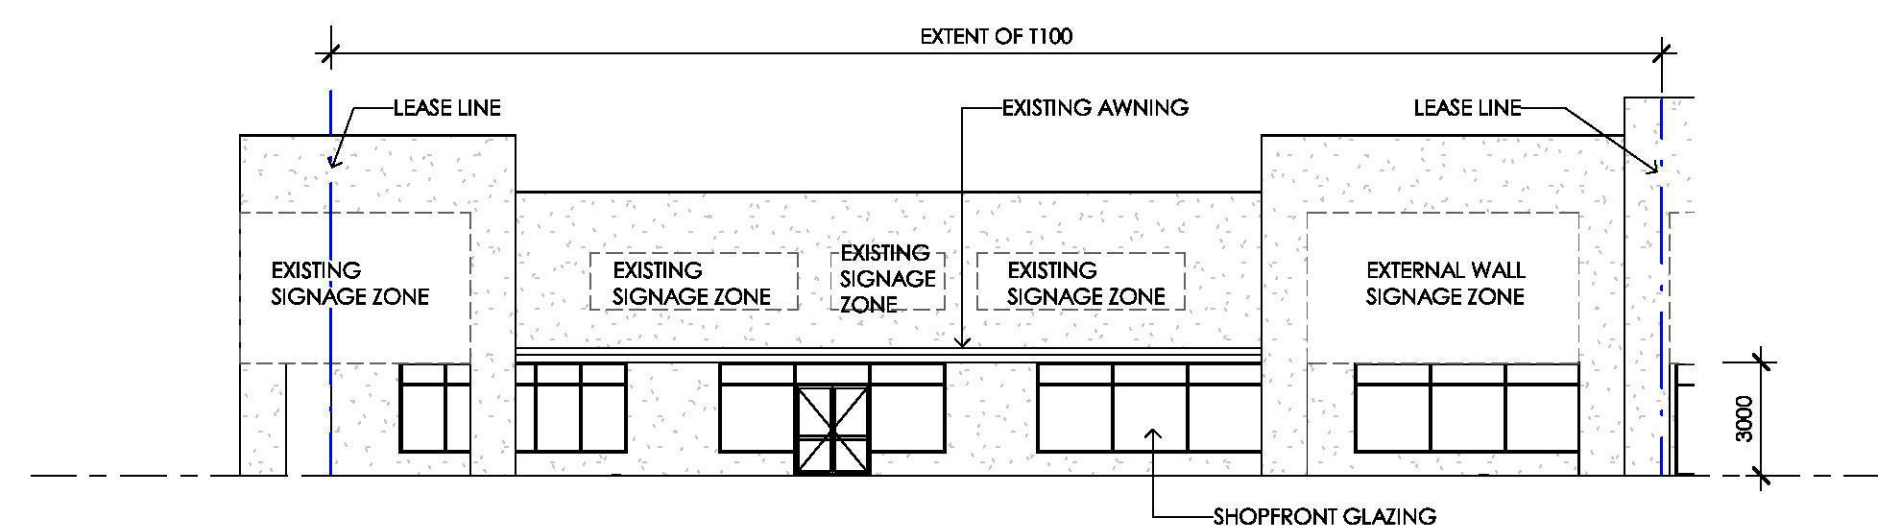

2 EXTERNAL ELEVATION
Scale: 1 : 200

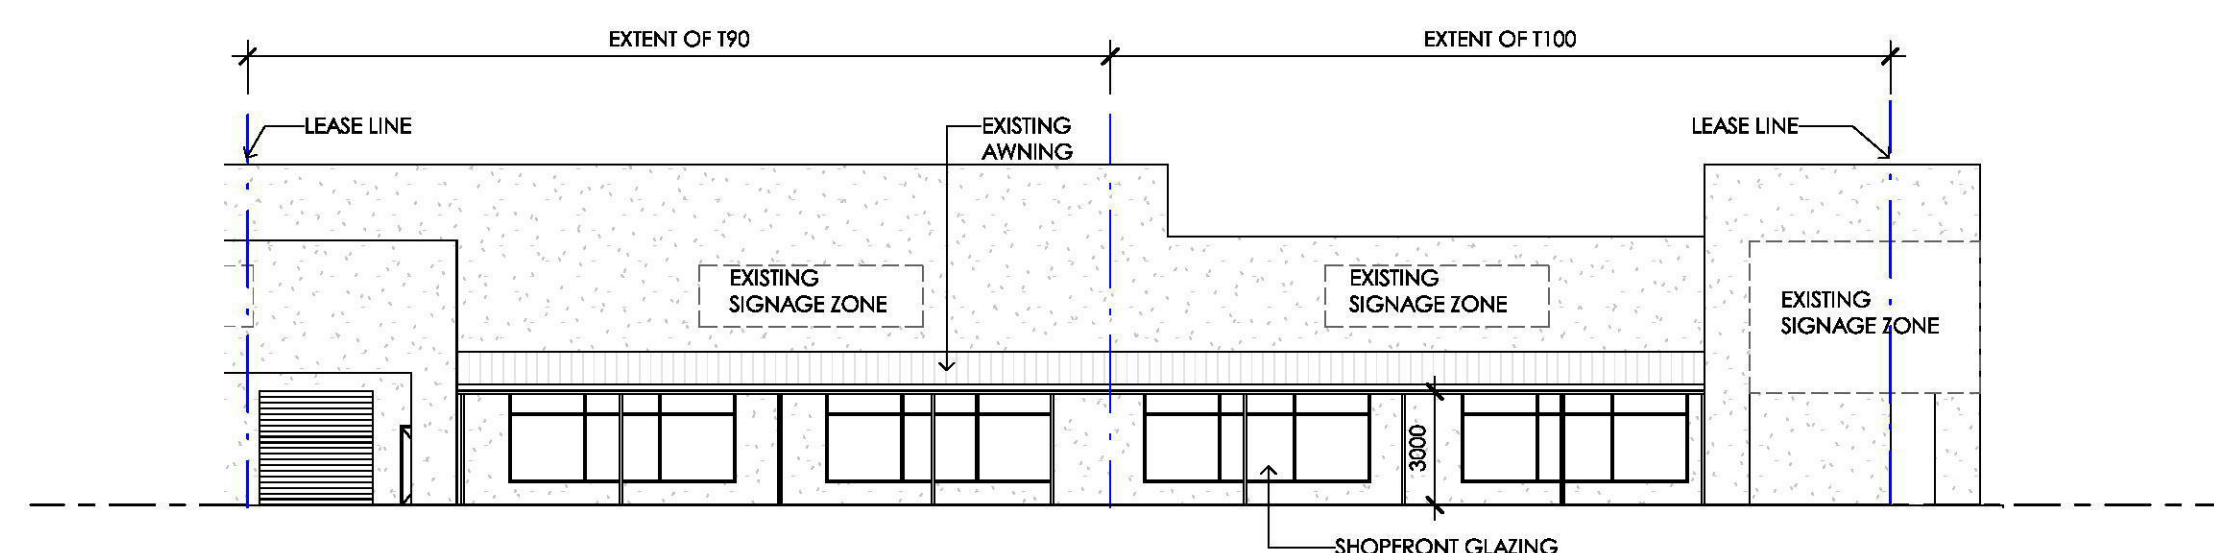

3 EXTERNAL ELEVATION
Scale: 1 : 200

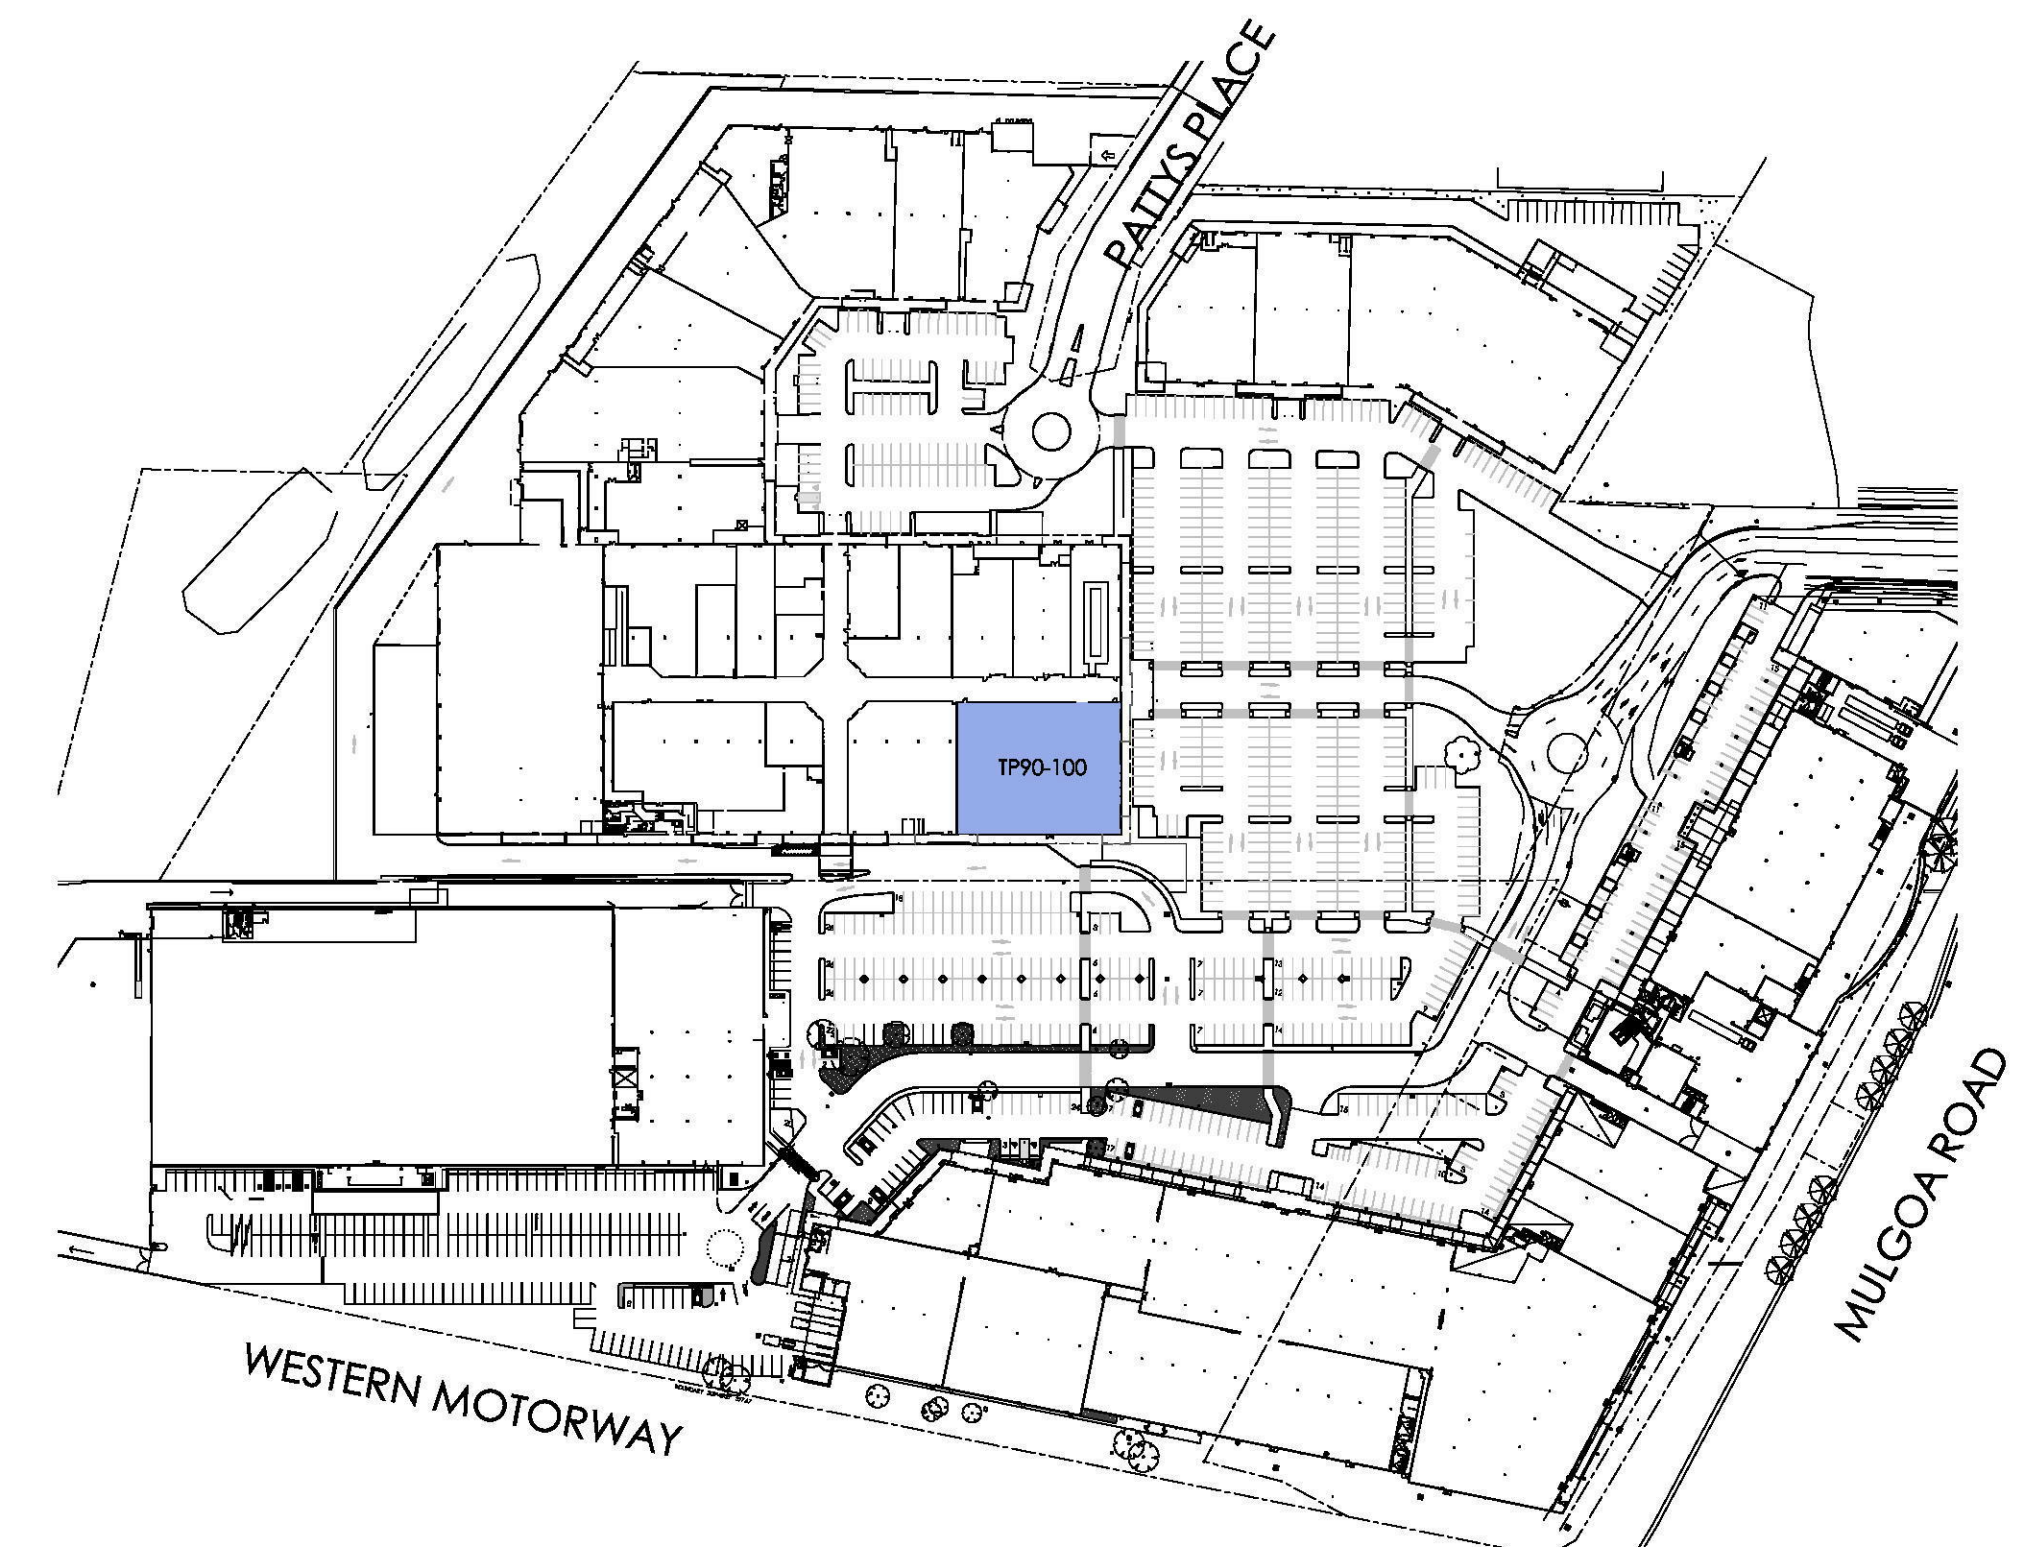

KEY PLAN

TENANCY PLAN T90-100




JOB NAME: Pillow Talk - Penrith - Site Signage

DATE: 21/05/2019

PROOF VERSION: 5




FOR YOUR APPROVAL

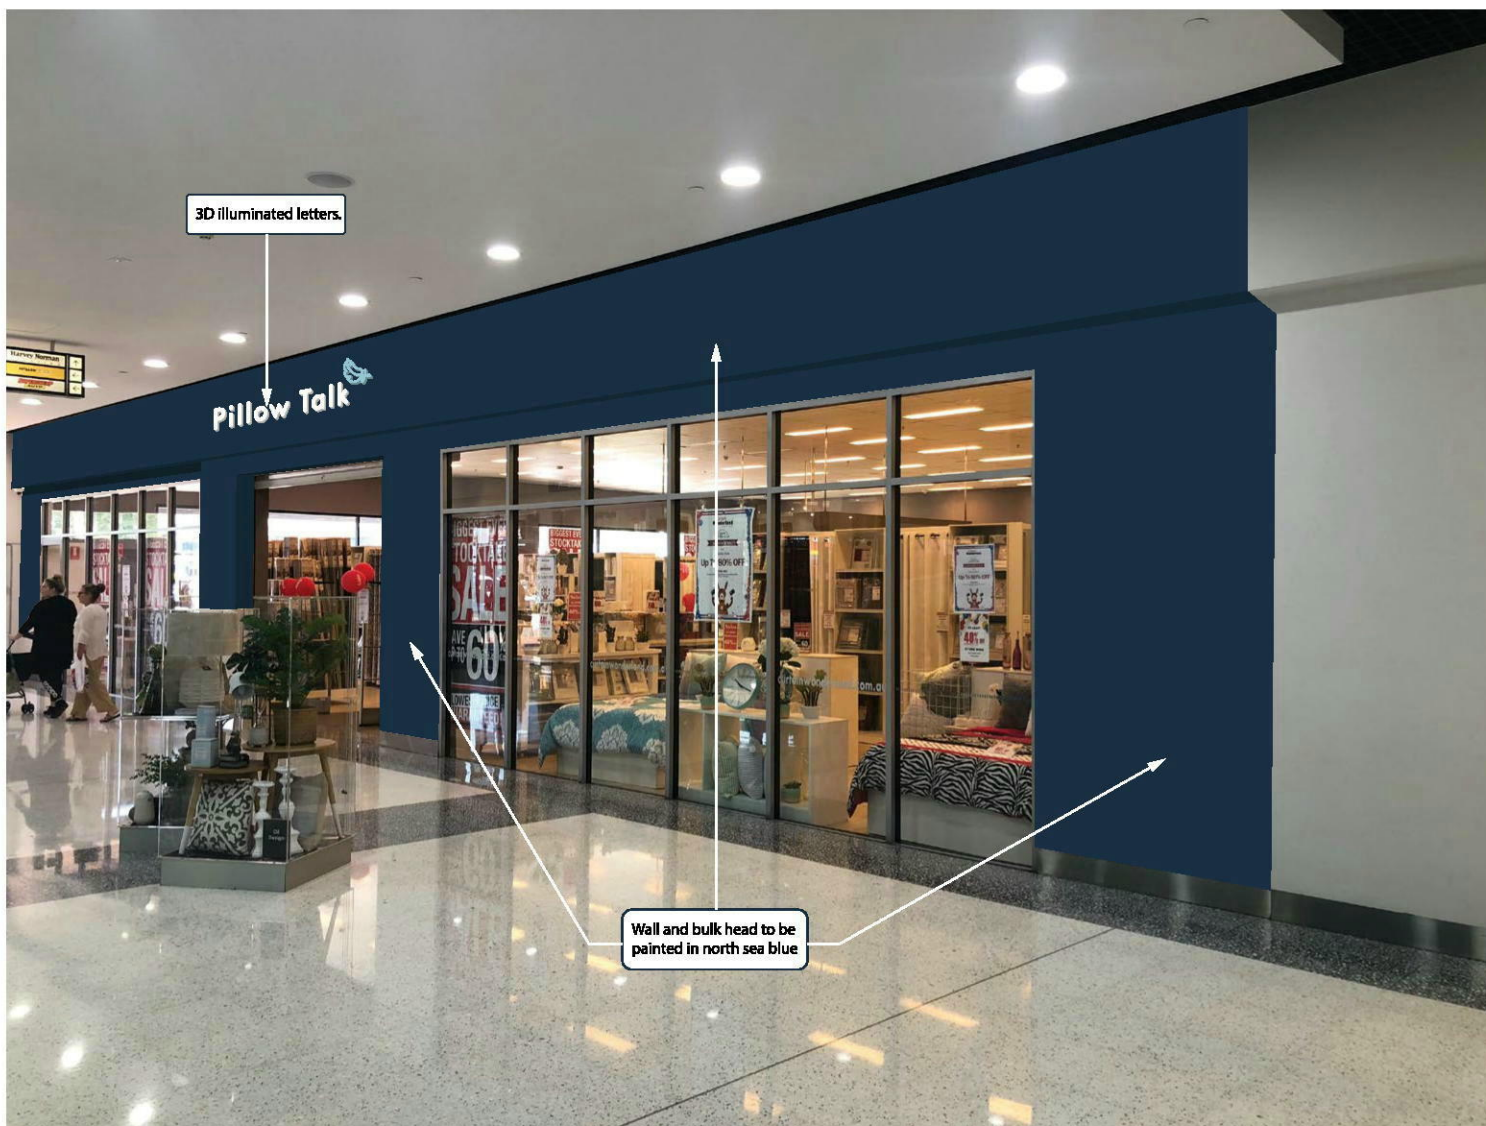

Description: Shopfront

2

Job Code: N/A Client: Pillow Talk Job Name: Penrith Site Signage	Client Contact: N/A Client Email: N/A CVMS Contact: Darren Berndt CVMS Email: darren.berndt@cvservices.com.au	<p>Please check this proof sheet carefully paying particular attention to spelling, colours, sizing and quantities.</p> <p>Please tick and sign the appropriate box and return to your CV Media & Signage contact for action. CV Media & Signage will not proceed with your job until a signed and dated form is received back. If changes are required please mark these down as required for the alterations required.</p> <p>Once a signed proof form has been received any additional changes will incur additional charges.</p> <p>In the absence of a purchase order confirmation to proceed with this project either by signing and returning this form or as an email will be taken as written authorisation to proceed with manufacture/installation as required.</p>	<p>Actions required</p> <p><input type="checkbox"/> Proceed with no changes</p> <p><input type="checkbox"/> Proceed with marked changes</p> <p><input type="checkbox"/> Make changes and reproof</p> <p><input type="checkbox"/> New artwork to be supplied</p>
 <p>P: 07 3622 4333 cvmediasignage.com.au</p>	CVMS Designer: Kean Proof Version: 5		Name: _____ Signature: _____ Date: ____/____/____



Description: Tenancy Sign 1

3

<p>Job Code: N/A Client: Pillow Talk Job Name: Penrith Site Signage</p>	<p>Client Contact: N/A Client Email: N/A CVMS Contact: Darren Berndt CVMS Email: darren.berndt@cvservices.com.au</p>	<p>Please check this proof sheet carefully paying particular attention to spelling, colours, sizing and quantities.</p> <p>Please tick and sign the appropriate box and return to your CV Media & Signage contact for action. CV Media & Signage will not proceed with your job until a signed and dated form is received back. If changes are required please mark these down as required for the alterations required.</p> <p>Once a signed proof form has been received any additional changes will incur additional charges.</p> <p>In the absence of a purchase order confirmation to proceed with this project either by signing and returning this form or as an email will be taken as written authorisation to proceed with manufacture/installation as required.</p>	<p>Actions required</p> <p><input type="checkbox"/> Proceed with no changes <input type="checkbox"/> Proceed with marked changes <input type="checkbox"/> Make changes and reproof <input type="checkbox"/> New artwork to be supplied</p> <p>Name: _____ Signature: _____ Date: ____/____/____</p>
<p>CV MEDIA & SIGNAGE P: 07 3622 4333 cvmediasignage.com.au</p>	<p>CVMS Designer: Kean Proof Version: 5</p>		



Description: Tenancy Sign 2

4

<p>Job Code: N/A Client: Pillow Talk Job Name: Penrith Site Signage</p>	<p>Client Contact: N/A Client Email: N/A CVMS Contact: Darren Berndt CVMS Email: darren.berndt@cvservices.com.au</p>	<p>Please check this proof sheet carefully paying particular attention to spelling, colours, sizing and quantities.</p> <p>Please tick and sign the appropriate box and return to your CV Media & Signage contact for action. CV Media & Signage will not proceed with your job until a signed and dated form is received back. If changes are required please mark these down as required for the alterations required.</p> <p>Once a signed proof form has been received any additional changes will incur additional charges.</p> <p>In the absence of a purchase order confirmation to proceed with this project either by signing and returning this form or as an email will be taken as written authorisation to proceed with manufacture/installation as required.</p>	<p>Actions required</p> <p><input type="checkbox"/> Proceed with no changes <input type="checkbox"/> Proceed with marked changes <input type="checkbox"/> Make changes and reproof <input type="checkbox"/> New artwork to be supplied</p> <p>Name: _____ Signature: _____ Date: ____/____/____</p>
<p>CV MEDIA & SIGNAGE P: 07 3622 4333 cvmediasignage.com.au</p>	<p>CVMS Designer: Kean Proof Version: 5</p>		