



KMART PENRITH NEW COMPACTOR & LOADING DOCK EXTENSION

SHEET LIST	
No.	SHEET NAME
A1000	SITE PLAN
A2000	GROUND FLOOR PLAN
A3000	ELEVATION

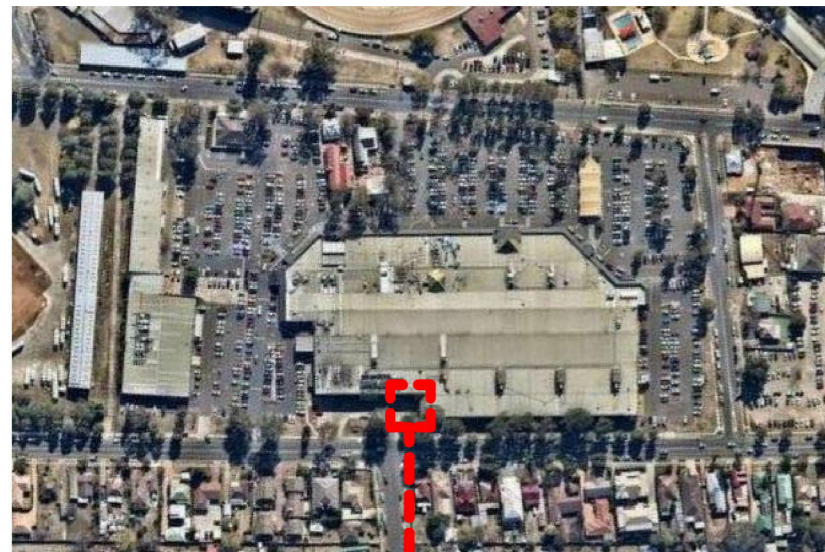

NEW WORKS

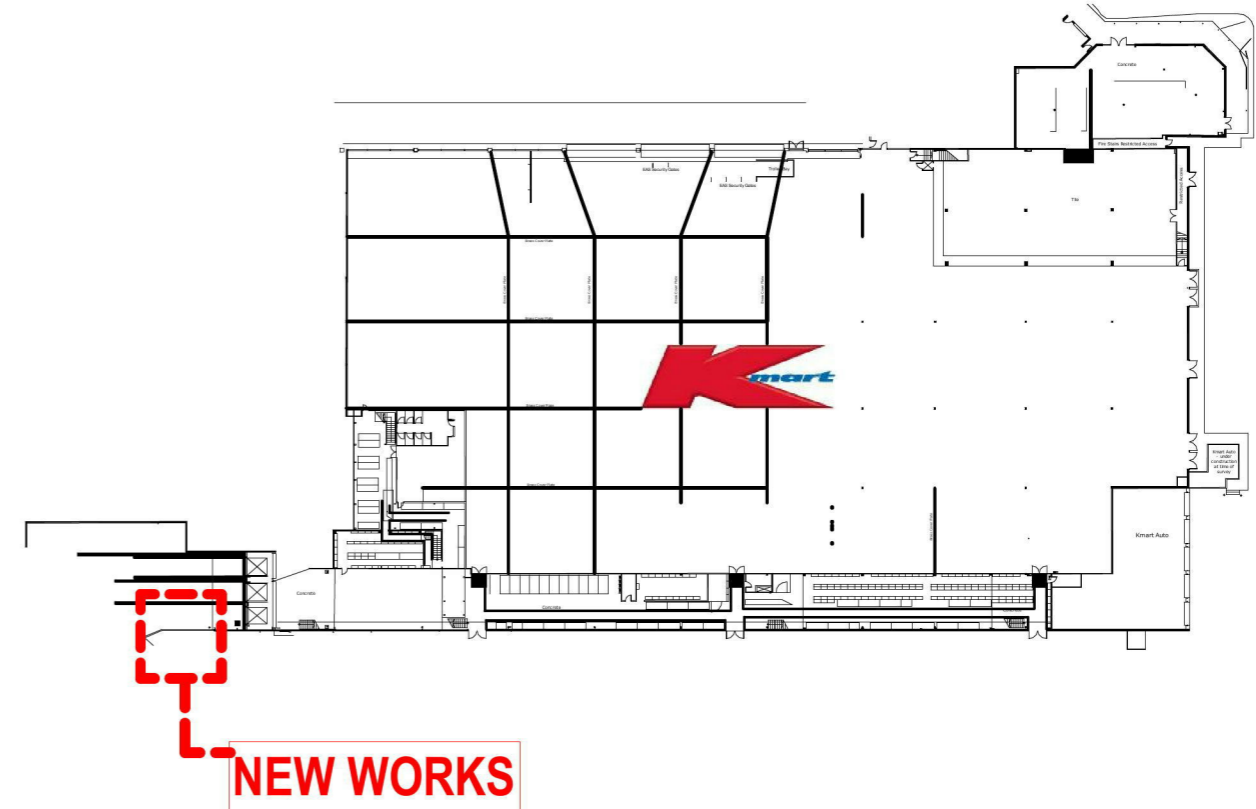

KMART GENERAL NOTES

- ALLOW TO REMOUNT FIRE EXTINGUISHERS TO EXISTING LOCATION WHERE FIXTURES ARE REMOVED TO ENSURE COMPLIANCE
- ALLOW TO REAPPLY STATUTORY SIGNAGE TO EXISTING LOCATION WHERE FIXTURES ARE REMOVED TO ENSURE COMPLIANCE
- EXISTING FIXTURES TO BE REMOVED. REFER TO KMART DOCUMENTATION FOR CLARIFICATION OF EXTENT
- REUSE STAINLESS STEEL ANGLE PROTECTION IN BACK OF HOUSE TO EXPOSED CORNERS OR COLUMNS WHERE POSSIBLE
- ALL LINE MARKING TO FLOOR TO BE REPAINTED WHERE FADED
- ALLOW PATCHING AND PAINT TO REMOVAL OF REDUNDANT SERVICES
- STUD WALLS TO SELLING FLOOR PERIMETER TO HAVE NOGGINGS FLUSH FACE TO INTERNAL PLASTERBOARD FACE AT 2100mm AFFL FOR WALL FIXTURE SUPPORT
- MAKE GOOD JUNCTION BETWEEN EXISTING CEILING AND NEW WALLS

GENERAL ARCHITECTURAL NOTES

- 1. ARCHITECTURAL DOCUMENTATION CONSISTS OF:**
 - Architectural Drawings, Materials & Finishes, Fixture & Fittings Schedules
 - Architectural Specification, Construction Schedule.
- 2. ARCHITECTURAL DOCUMENTATION**
 - To be read in conjunction with all consultants documentation including;
 - Structural, Civil, Electrical, Mechanical, Hydraulics, Fire Engineers, Heritage, DDA, ESD, Traffic, etc.
- 3. REFER OCCUPIER, TENANT, RETAILER & / OR SUPERMARKET DOCUMENTATION, INCLUDING:**
 - Supermarket Kit, Design & Construction Briefs.
- 4. PRECAST CONCRETE**
 - To be checked against Structural Engineers drawings & details, & Architectural drawings prior to commencing works on site.
 - Dimensions, size, details & rebates to be read in conjunction with approved Precast Concrete shop drawings.
- 5. STRUCTURAL STEEL**
 - To be checked against Structural Engineers drawings & details, & Architectural drawings prior to commencing works on site.
 - Member, size & detail to be read in conjunction with approved Structural Steel shop drawings.
 - All exposed structural steelwork to be hot dipped galvanised, UNO.

6. BUILDING AND SITE LEVELS

- Nominated building levels & site levels to be checked against Civil Engineers documentation prior to commencing works on site.

7. DIMENSIONS AND LEVELS

- All dimensions & levels are based on a feature & level survey & are to be checked & confirmed on site, prior to commencing any works.
- All dimensions & levels of existing buildings & structure to be checked & confirmed on site.

8. FIRE HYDRANTS AND FIRE HOSE REELS

- Provide drip trays below all fire hydrants and fire hose reels within cupboards or rooms, UNO.

9. FIRE EXTINGUISHERS

- Provide suitable portable Fire Extinguishers where required adjacent electrical switchboards, in accordance with BCA and current and relevant Australian Standards, including AS 1841, AS 1851 and AS 2444.
- Fire Extinguishers to be mounted no higher than 1200 to top and no lower than 100 to bottom AFFL.
- Fire Extinguishers to be mounted no closer than 2.0M to switchboards and no further than 20.0M

10. DRAWING / DOCUMENTATION

- This drawing was produced using an architectural BIM system. Do not scale. Check and verify all dimensions on site.
- This is a BIM document and is not to be manually altered in any way under any circumstances.

DRAWING TITLE

SITE PLAN

DRAWING NO.

A1000

CLIENT

KMART

ADDRESS

Station St & Reserve St, Penrith
NSW 2750

JOB NO.

2018-013

SCALE

As indicated

NO. DATE

P 1 2018.09.19 DEVELOPMENT APPLICATION FOR CLIENT APPROVAL

ISSUE

D.A. ISSUE



RBV

Design & Documentation

MELBOURNE
SYDNEY

ABN: 64987293539


M: 0487 390 920
M: 0431 278 919

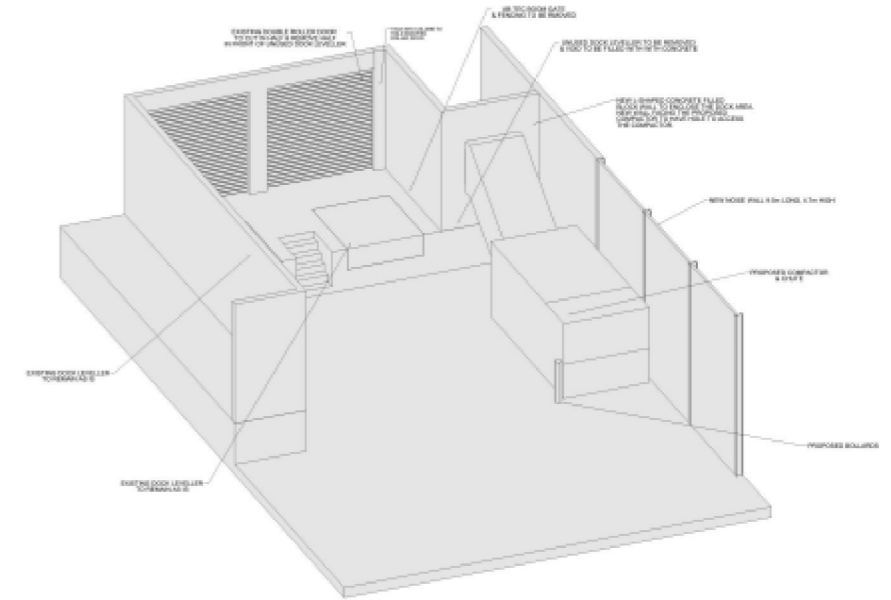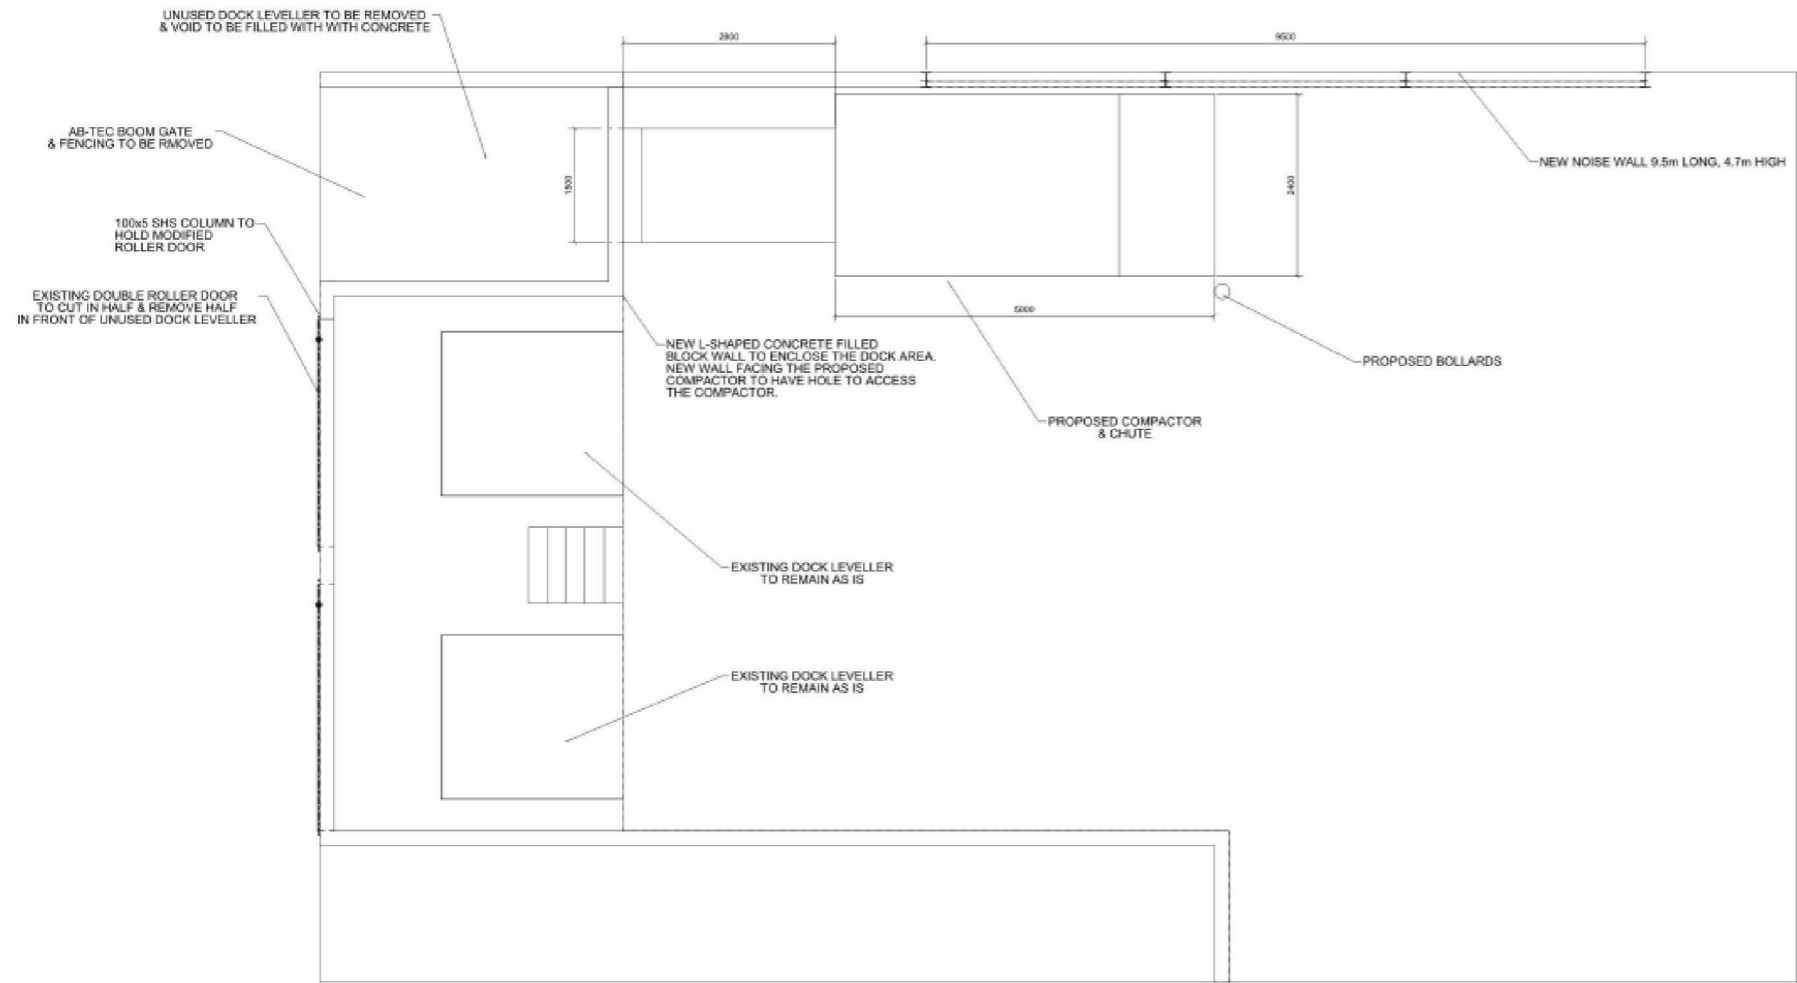


DRAWING TITLE	DRAWING NO.	CLIENT	ADDRESS	JOB NO.	SCALE	NO.	DATE	ISSUE
GROUND FLOOR PLAN	A2000	KMART	Station St & Reserve St, Penrith NSW 2750	2018-013	1 : 100	P 1	2018.09.19	DEVELOPMENT APPLICATION FOR CLIENT APPROVAL

D.A. ISSUE

RBV
 Design & Documentation
 MELBOURNE SYDNEY
 ABN: 64987293539
 M: 0487 390 920
 M: 0431 278 919

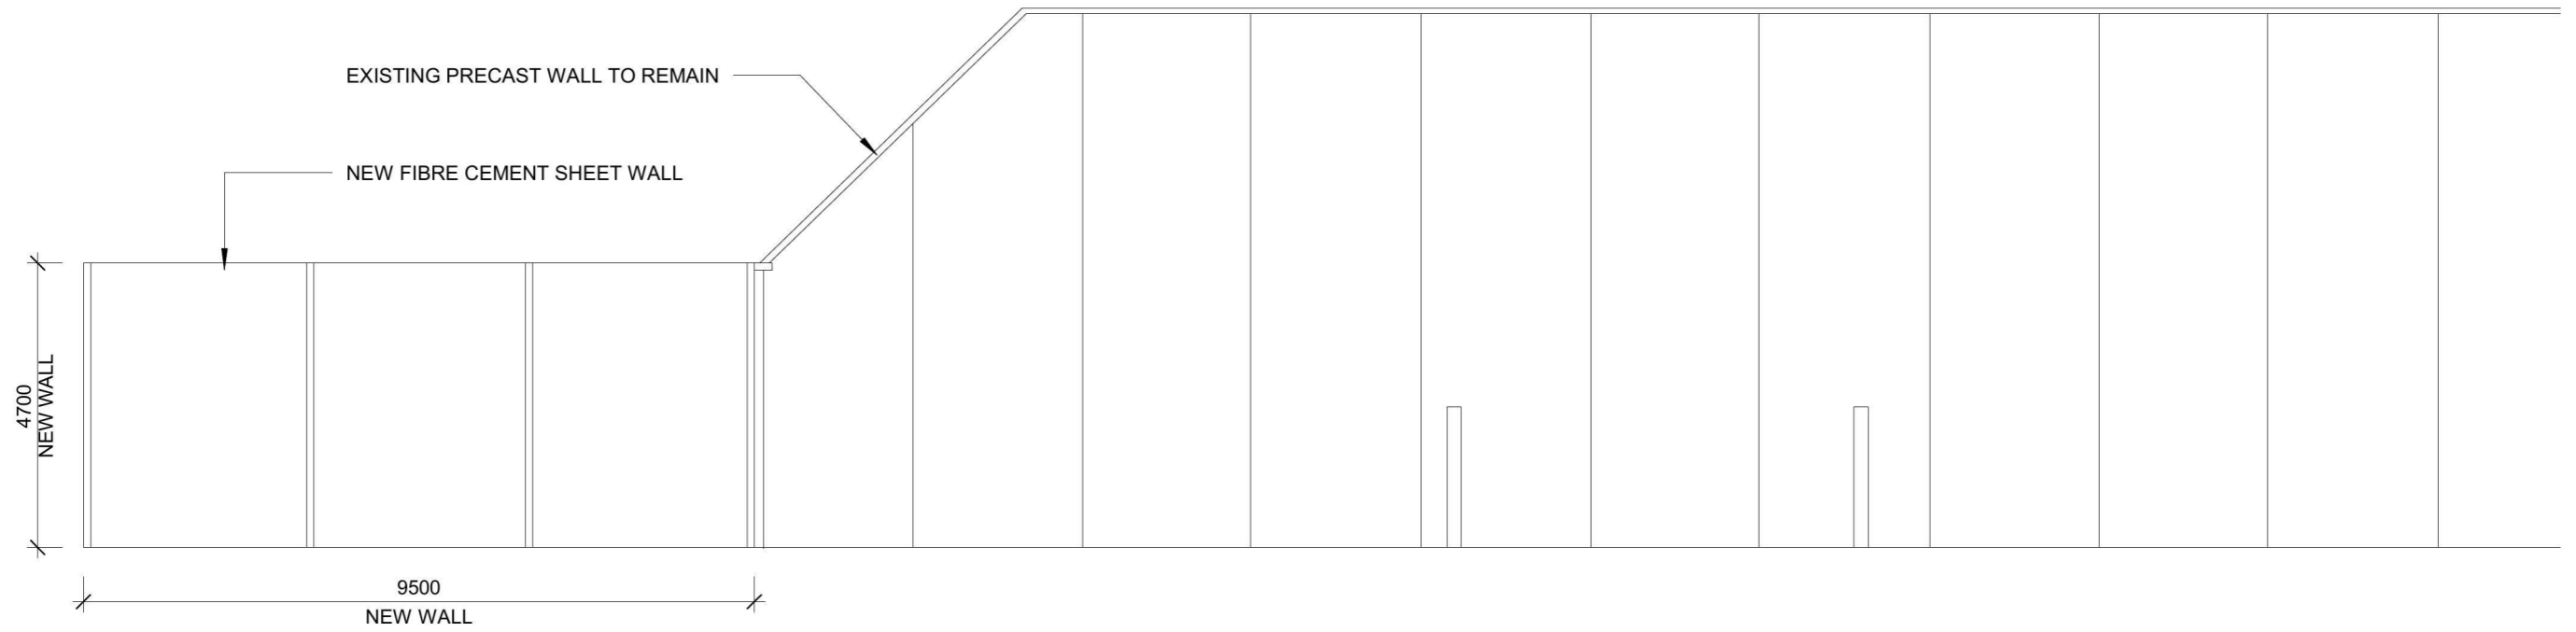

SOUTH EAST ELEVATION

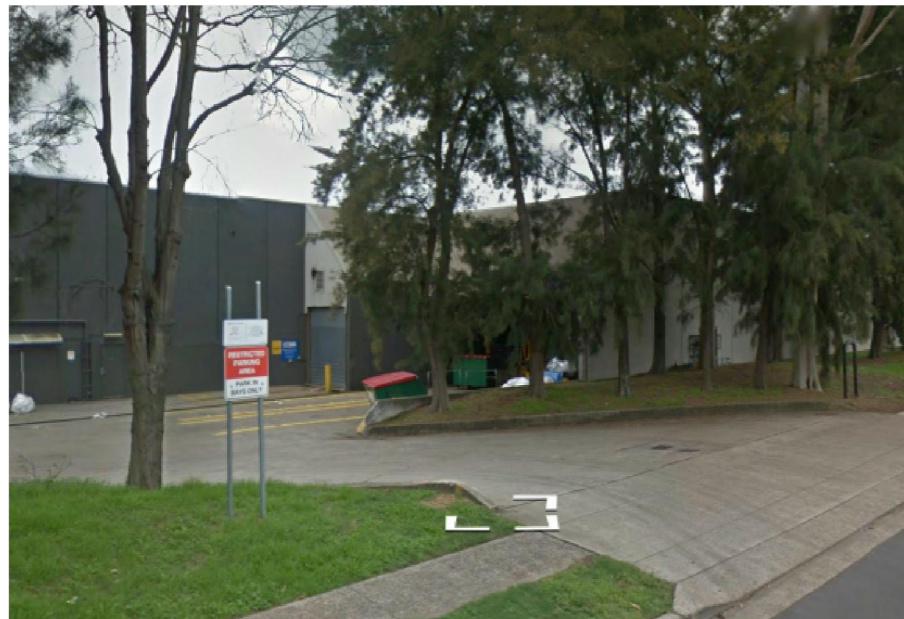

DRAWING TITLE	DRAWING NO.	CLIENT	ADDRESS	JOB NO.	SCALE	NO.	DATE	ISSUE
ELEVATION	A3000	KMART	Station St & Reserve St, Penrith NSW 2750	2018-013	1 : 100	P 1	2018.09.19	DEVELOPMENT APPLICATION FOR CLIENT APPROVAL

D . A . I S S U E

RBV
Design & Documentation

MELBOURNE
SYDNEY

ABN: 64987293539
M: 0487 390 920
M: 0431 278 919