

Section 4.55 Contents		
Sheet Number	Sheet Name	Current Revision
S4.55-00	Contents	6
S4.55-01	Existing Site Plan	6
S4.55-02	Site Analysis Plan	6
S4.55-03	Proposed Site Plan	13
S4.55-04	Project Staging Plan	6
S4.55-05	Site and External Works Plan - Landscape Precinct	8
S4.55-06	Site and External Works Plan - Central Precinct	9
S4.55-07	Site and External Works Plan - Mandir & Upper Sub Soil Irrigation	8
S4.55-12	Site Sections	6
S4.55-13	Site Boundary Elevations	5
S4.55-20	Basement Plan - Central Building	9
S4.55-21	Ground Floor Plan - Central Building	8
S4.55-22	First Floor Plan - Central Building	8
S4.55-24	Roof Plan - Central Building	5
S4.55-25	Elevations and Section - Central Building	6
S4.55-31	Entry Forecourt - Mandir	5
S4.55-32	Ground Floor Plan - Mandir	5
S4.55-33	First Floor Plan - Mandir	5
S4.55-34	Elevations and Section - Mandir	5
S4.55-50	Winter Shadow Diagram - 9am, Noon & 3pm	5
S4.55-100	Section Reference Plan	5
S4.55-101	Cross Sections	4
S4.55-102	Cross Sections	4
S4.55-103	Cross Sections	3
S4.55-104	Cross Sections	4
S4.55-105	Perimeter Road Grades - Landscape Zone	5
S4.55-106	Perimeter Road Grades - Central Buildings and Carpark Zone	5
S4.55-107	Perimeter Road Grades - Mandir & Upper Sub Soil Irrigation Zone	5



40 Murphy Street, Blaxland NSW 2774
0420249720 | architectgfs@gmail.com

SECTION 4.55

PROJECT TITLE	PROJECT NUMBER
BAPS Temple	19022
CLIENT	PROJECT REVISION
BAPS Swaminarayan Sanstha	6
ADDRESS	DATE/TIME
Aldington Road, Kemps Creek	16/04/2020 4:49:32 PM

COPYRIGHT APPLIES TO THIS DOCUMENT AND DESIGN AND IS THE PROPERTY OF JAKAAN - REPRODUCTION OF ANY KIND IS NOT PERMITTED WITHOUT OUR CONSENT.


CONTRACTORS TO VERIFY ALL DIMENSIONS AND SETOUTS ON SITE BEFORE COMMENCING WORK. SHOULD ANY DISCREPANCIES BE FOUND, PLEASE NOTIFY THE AUTHOR IMMEDIATELY SO THAT INSTRUCTION MAY BE ISSUED.

FIGURED DIMENSIONS ARE TO BE USED. DO NOT SCALE FROM THIS DRAWING.

TO BE READ IN CONJUNCTION WITH ENGINEER'S DOCUMENTS.

THE RESPONSIBLE ARCHITECT IS GEOFF FERRIS-SMITH REGISTRATION 8334.
ABN 48 714 361 834

REVISION SCHEDULE		
ISSUE #	DATE	DESCRIPTION
1	21/01/20	S4.55 Client Review
2	28/01/20	S4.55 Draft Issue for Client
3	05/02/20	S4.55 WIP for Planner
4	27/02/20	S4.55 Client Review
5	01/04/20	S4.55 Client Review
6	16/04/20	S4.55 Client Review

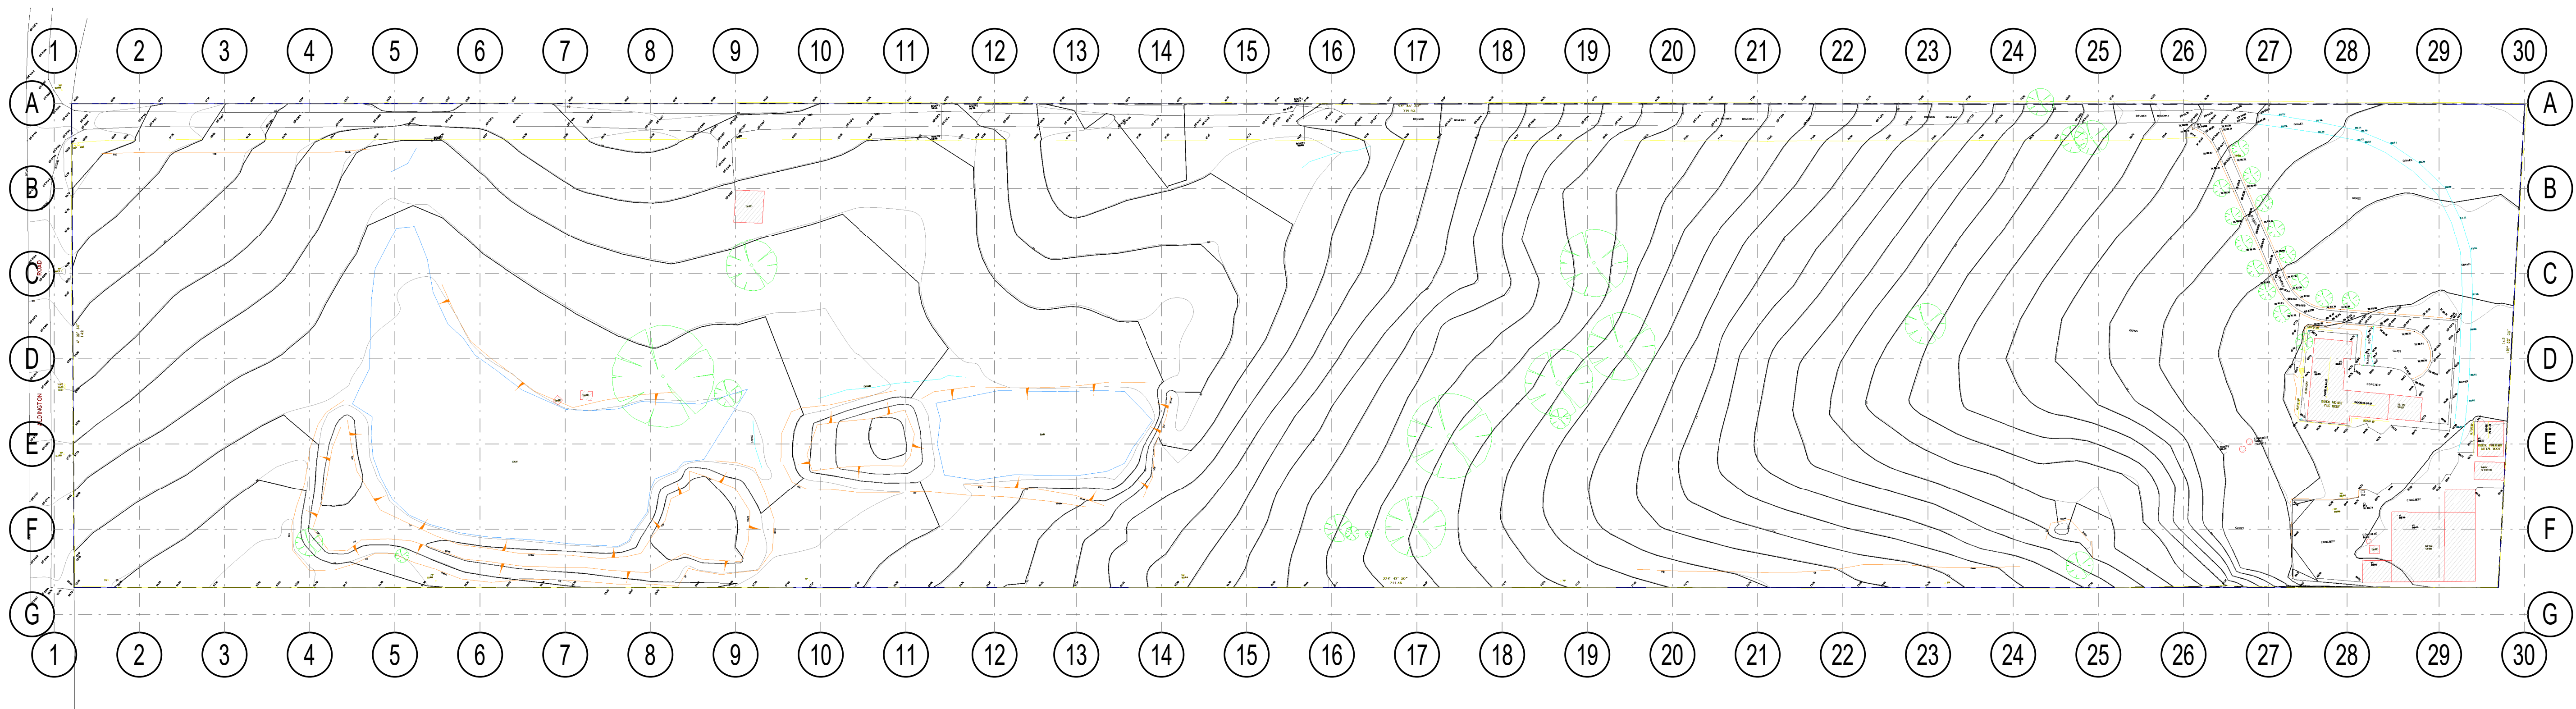

jakaan
ARCHITECTS
(FORMERLY DDC)

COPYRIGHT APPLIES TO THIS DOCUMENT AND DESIGN AND IS THE PROPERTY OF JAKAAN - REPRODUCTION OF ANY KIND IS NOT PERMITTED WITHOUT OUR CONSENT.

CONTRACTORS TO VERIFY ALL DIMENSIONS AND SETOUTS ON SITE BEFORE COMMENCING WORK. SHOULD ANY DISCREPANCIES BE FOUND, PLEASE NOTIFY THE AUTHOR IMMEDIATELY SO THAT INSTRUCTION MAY BE ISSUED.

FIGURED DIMENSIONS ARE TO BE USED. DO NOT SCALE FROM THIS DRAWING.

TO BE READ IN CONJUNCTION WITH ENGINEER'S DOCUMENTS.

THE RESPONSIBLE ARCHITECT IS

40 MURPHY STREET
BLAXLAND NSW 2774

0420249720

PROJECT TITLE
BAPS Temple

CLIENT
BAPS Swaminarayan Sanstha

ADDRESS
Aldington Road, Kemp's Creek


DRAWING TITLE
Existing Site Plan

SCALE
1 : 1000 @ A1

DRAWING NUMBER
19022 - S4.55-01

ISSUE
6
DATE
16/04/2020 4:49:36 PM


SECTION 4.55

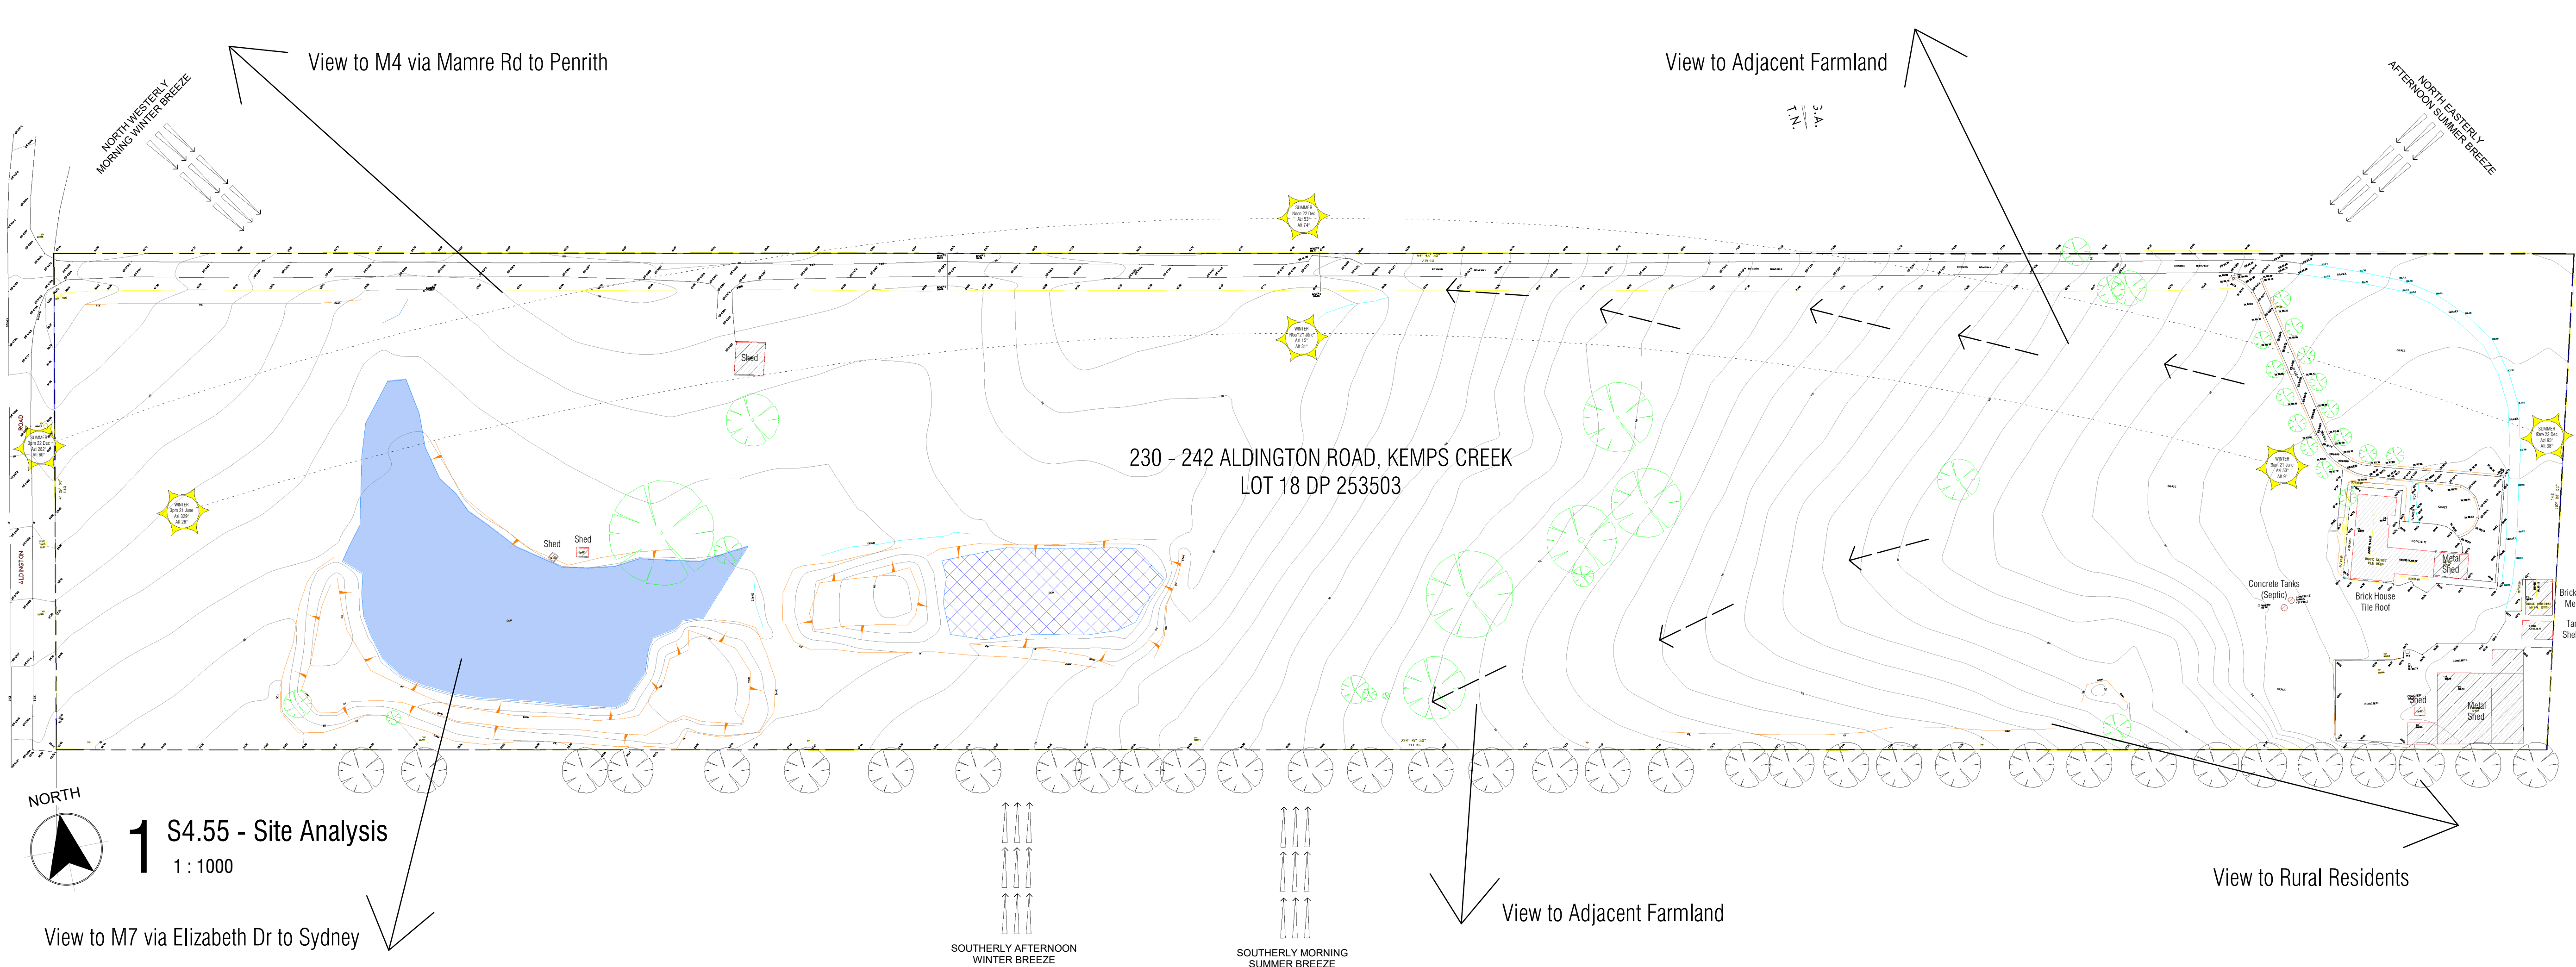

REVISION SCHEDULE		
ISSUE #	DATE	DESCRIPTION
1	21/01/20	S4.55 Client Review
2	28/01/20	S4.55 Draft Issue for Client
3	05/02/20	S4.55 WIP for Planner
4	27/02/20	S4.55 Client Review
5	01/04/20	S4.55 Client Review
6	16/04/20	S4.55 Client Review

- Existing Infrastructure
- Existing Dam
- Existing Trees
- Site Fall

jakaan
ARCHITECTS
(FORMERLY DDC)

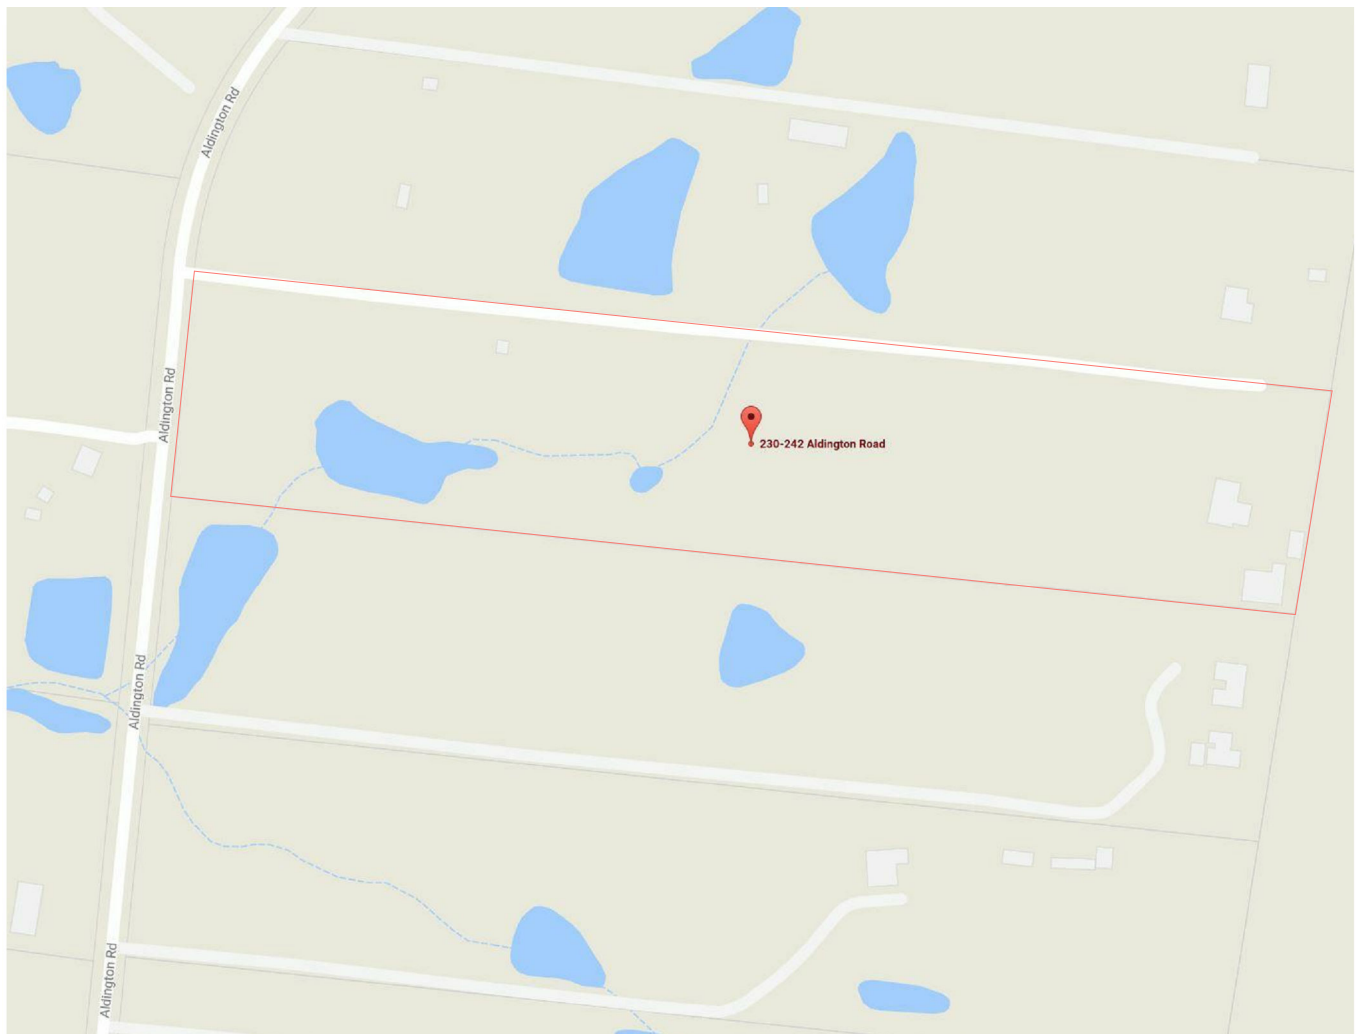

Google Map of 230 - 242 Aldington Rd



West Street View on Aldington Rd



North Street View on Aldington Rd facing the Site



East Street View on Aldington Rd



South Street View on Aldington Rd



Google Earth of 230 - 242 Aldington Rd

COPYRIGHT APPLIES TO THIS DOCUMENT AND DESIGN AND IS THE PROPERTY OF JAKAAN - REPRODUCTION OF ANY KIND IS NOT PERMITTED WITHOUT OUR CONSENT.

CONTRACTORS TO VERIFY ALL DIMENSIONS AND SETOUTS ON SITE BEFORE COMMENCING WORK. SHOULD ANY DISCREPANCIES BE FOUND, PLEASE NOTIFY THE AUTHOR IMMEDIATELY SO THAT INSTRUCTION MAY BE ISSUED.

FIGURED DIMENSIONS ARE TO BE USED. DO NOT SCALE FROM THIS DRAWING.

TO BE READ IN CONJUNCTION WITH ENGINEER'S DOCUMENTS.

THE RESPONSIBLE ARCHITECT IS

40 MURPHY STREET
BLAXLAND NSW 2774

0420249720

PROJECT TITLE
BAPS Temple

CLIENT
BAPS Swaminarayan Sanstha

ADDRESS
Aldington Road, Kemp's Creek

DRAWING TITLE
Site Analysis Plan

SCALE
1 : 1000 @ A1


DRAWING NUMBER
19022 - S4.55-02

ISSUE
6

DATE
16/04/2020 4:49:42 PM

SECTION 4.55

REVISION SCHEDULE		
ISSUE #	DATE	DESCRIPTION
1	21/01/20	S4.55 Client Review
2	24/01/20	S4.55 Issue for NB
3	28/01/20	S4.55 Draft Issue for Client
4	04/02/20	S4.55 Draft for Traffic
5	05/02/20	S4.55 WIP for Planner
6	13/02/20	S4.55 for NB
7	20/02/20	S4.55 Traffic
8	27/02/20	S4.55 Client Review
9	05/03/20	S4.55 Traffic Engineer
10	09/03/20	S4.55 Site Plan
11	24/03/20	S4.55 Site Plan
12	01/04/20	S4.55 Client Review
13	16/04/20	S4.55 Client Review

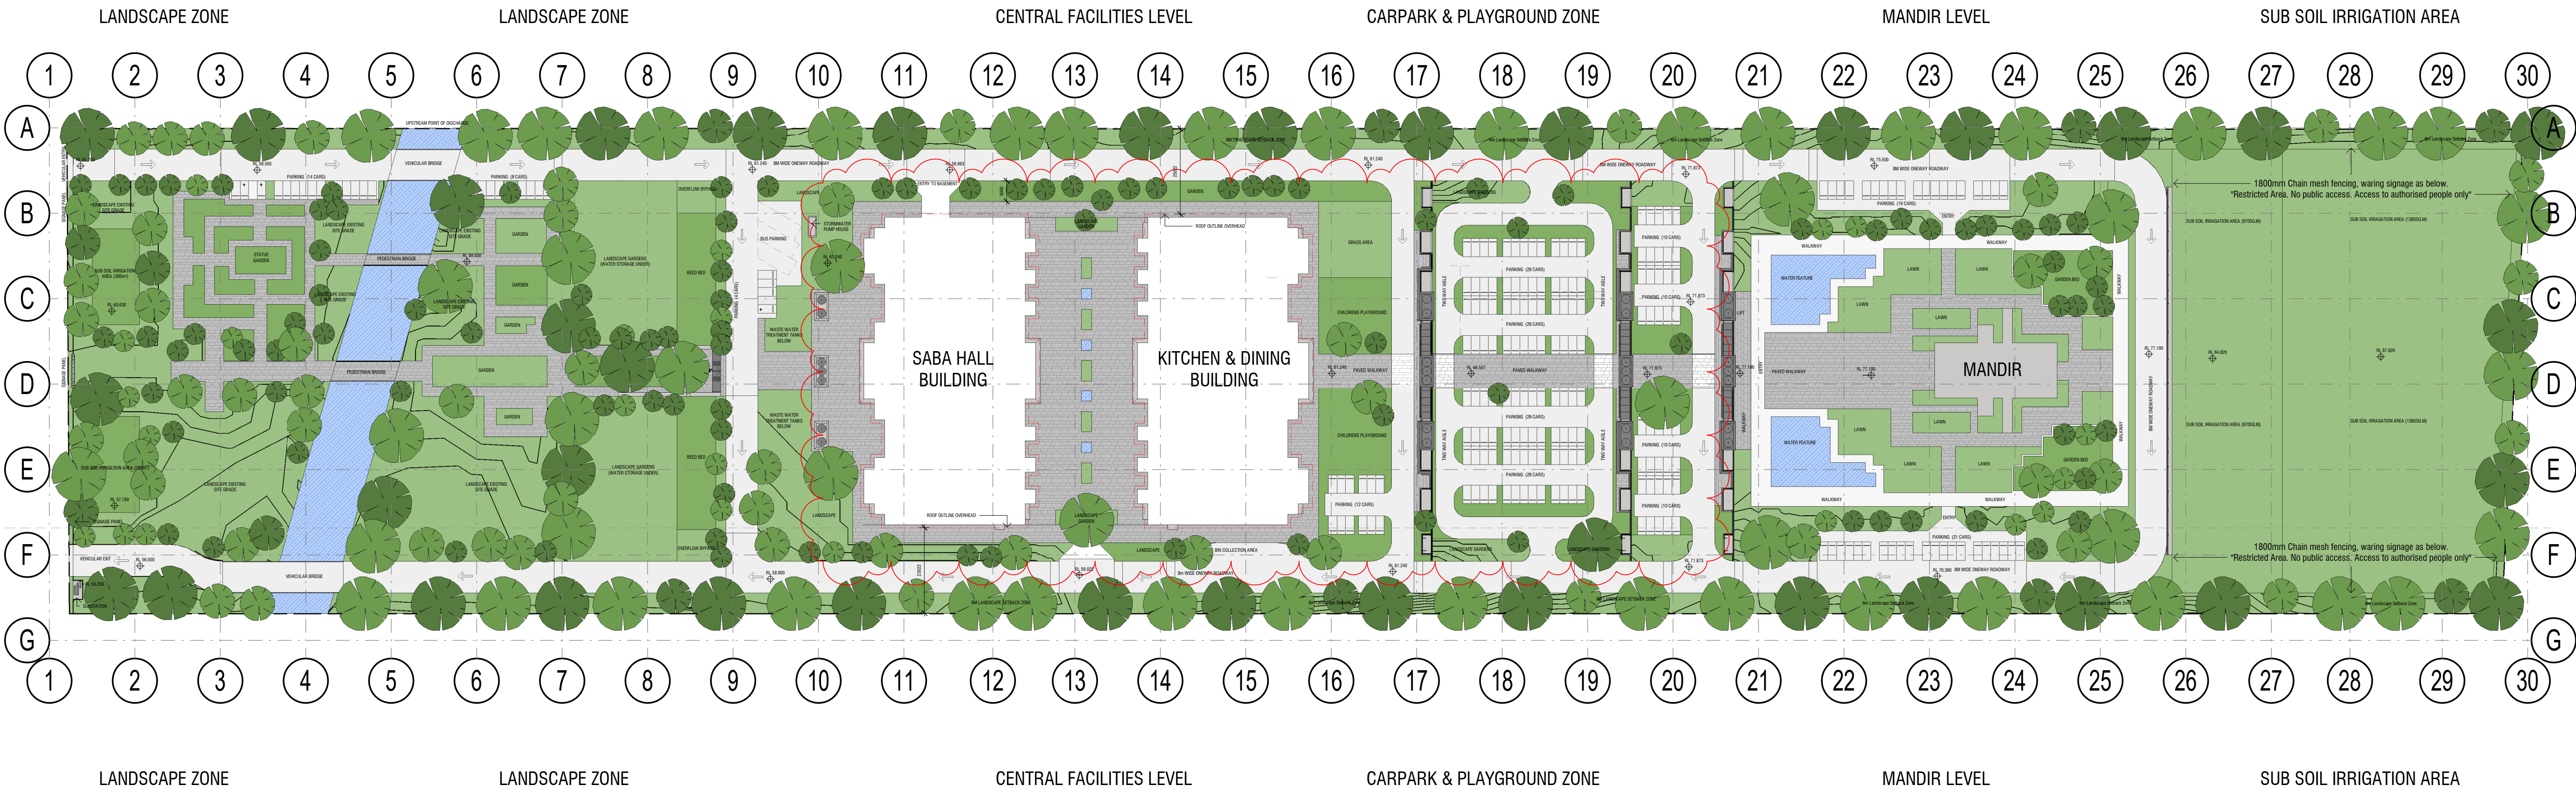

TREE LAYOUT IS INDICATIVE ONLY. PLEASE REFER TO LANDSCAPE ARCHITECT PLANS FOR DETAIL.

APPROVED DA OUTLINE OF BUILDING

jakaan
ARCHITECTS
(FORMERLY DDC)

COPYRIGHT APPLIES TO THIS DOCUMENT AND DESIGN AND IS THE PROPERTY OF JAKAAN - REPRODUCTION OF ANY KIND IS NOT PERMITTED WITHOUT OUR CONSENT.

CONTRACTORS TO VERIFY ALL DIMENSIONS AND SETOUTS ON SITE BEFORE COMMENCING WORK. SHOULD ANY DISCREPANCIES BE FOUND, PLEASE NOTIFY THE AUTHOR IMMEDIATELY SO THAT INSTRUCTION MAY BE ISSUED.

FIGURED DIMENSIONS ARE TO BE USED. DO NOT SCALE FROM THIS DRAWING.

TO BE READ IN CONJUNCTION WITH ENGINEER'S DOCUMENTS.

THE RESPONSIBLE ARCHITECT IS

40 MURPHY STREET
BLAXLAND NSW 2774

0420249720

PROJECT TITLE
BAPS Temple

CLIENT
BAPS Swaminarayan Sanstha

ADDRESS
Aldington Road, Kemps Creek

DRAWING TITLE
Proposed Site Plan

SCALE
1 : 1000 @ A1


DRAWING NUMBER
19022 - S4.55-03

ISSUE
13


DATE
16/04/2020 4:49:49 PM

SECTION 4.55

REVISION SCHEDULE		
ISSUE #	DATE	DESCRIPTION
1	21/01/20	S4.55 Client Review
2	28/01/20	S4.55 Draft Issue for Client
3	05/02/20	S4.55 WIP for Planner
4	27/02/20	S4.55 Client Review
5	01/04/20	S4.55 Client Review
6	16/04/20	S4.55 Client Review

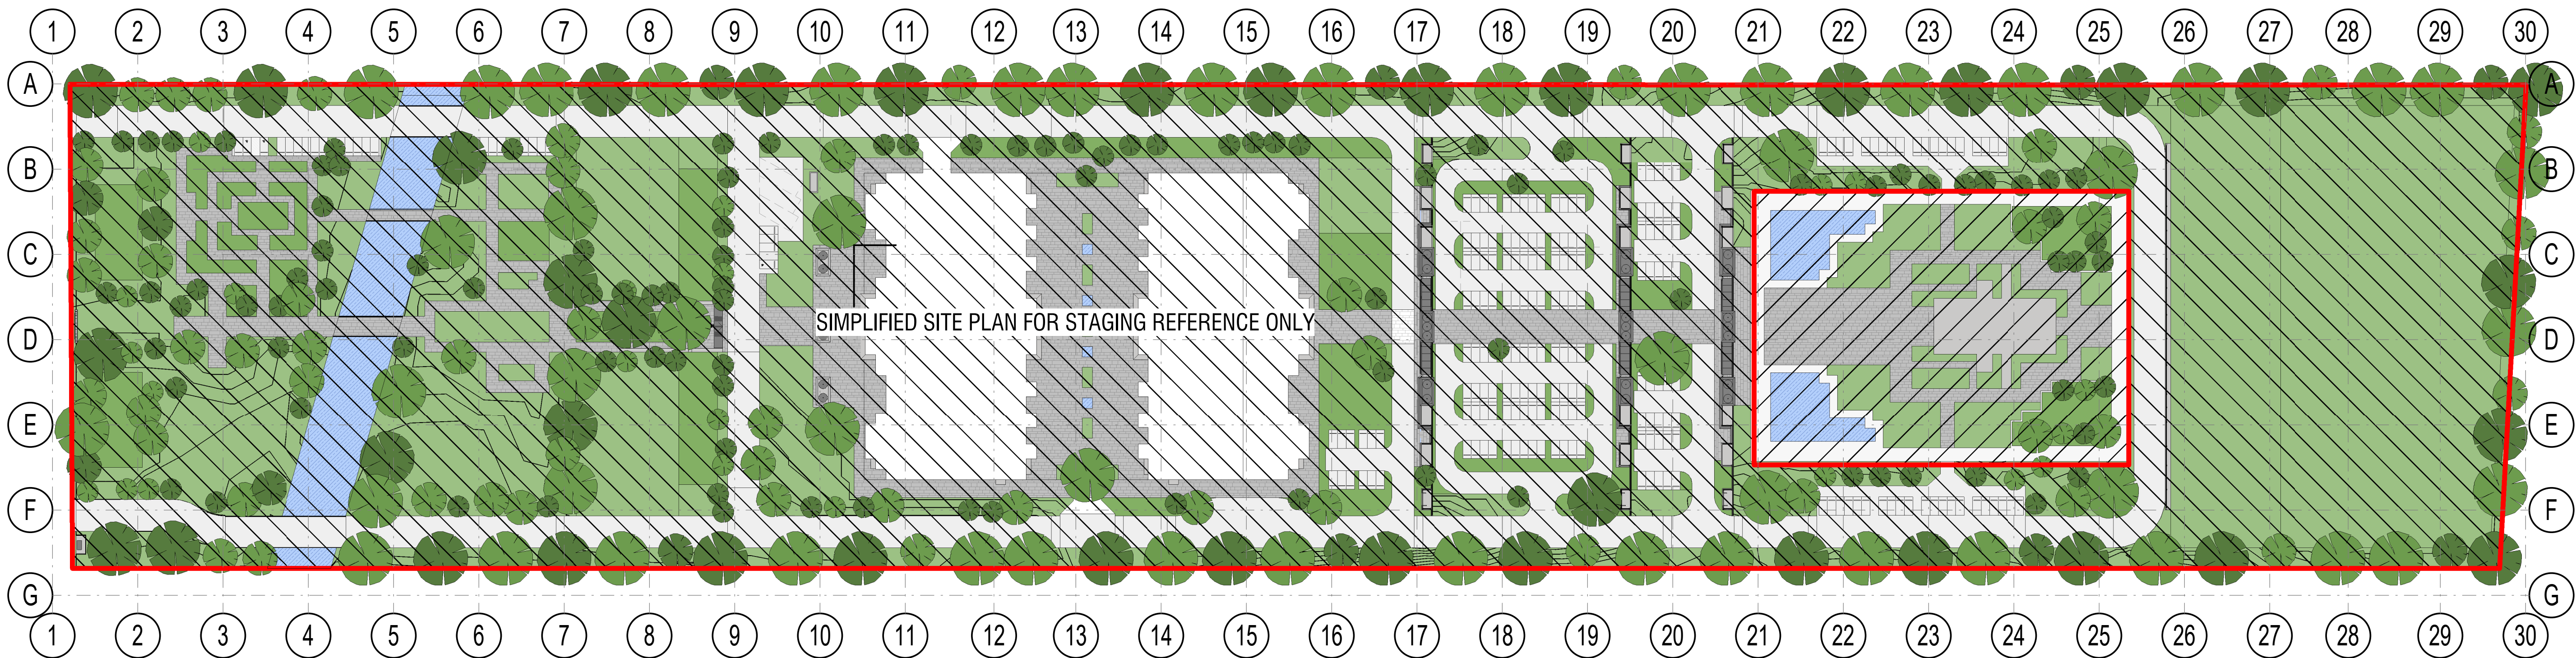

1 S4.55 - Proposed Site Staging Plan
1 : 1000

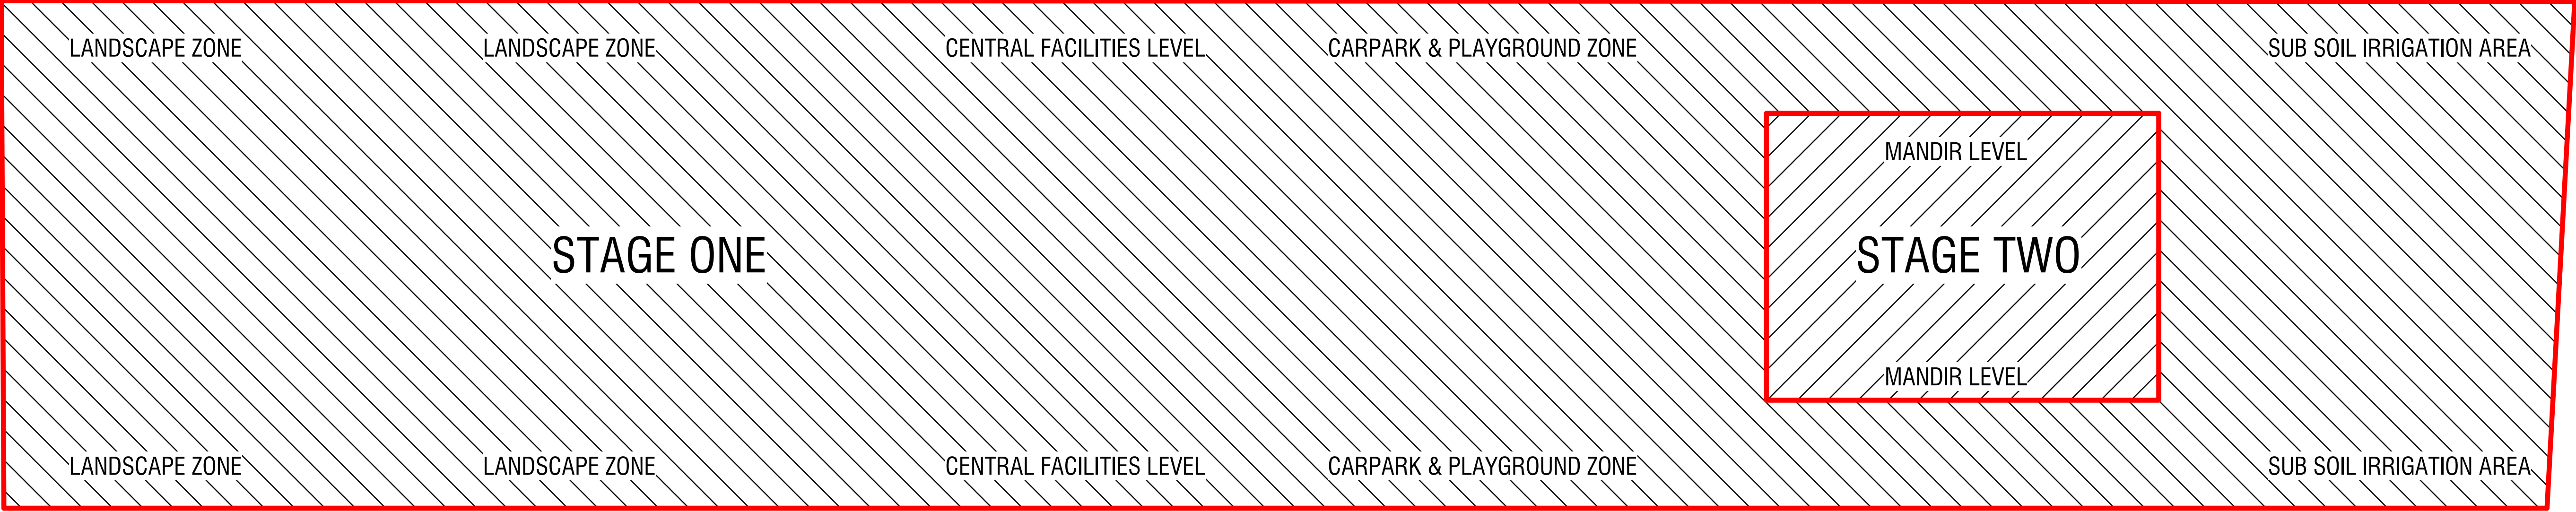

2 S4.55 - Proposed Site Staging Plan - Key
1 : 1000

jakaan
ARCHITECTS
(FORMERLY DDC)

COPYRIGHT APPLIES TO THIS DOCUMENT AND DESIGN AND IS THE PROPERTY OF JAKAAN - REPRODUCTION OF ANY KIND IS NOT PERMITTED WITHOUT OUR CONSENT.

CONTRACTORS TO VERIFY ALL DIMENSIONS AND SETOUTS ON SITE BEFORE COMMENCING WORK. SHOULD ANY DISCREPANCIES BE FOUND, PLEASE NOTIFY THE AUTHOR IMMEDIATELY SO THAT INSTRUCTION MAY BE ISSUED.

FIGURED DIMENSIONS ARE TO BE USED. DO NOT SCALE FROM THIS DRAWING.

TO BE READ IN CONJUNCTION WITH ENGINEER'S DOCUMENTS.

THE RESPONSIBLE ARCHITECT IS

40 MURPHY STREET
BLAXLAND NSW 2774

0420249720

PROJECT TITLE
BAPS Temple

CLIENT
BAPS Swaminarayan Sanstha

ADDRESS
Aldington Road, Kemps Creek

DRAWING TITLE
Project Staging Plan


SCALE
1 : 1000 @ A1

DRAWING NUMBER
19022 - S4.55-04

ISSUE
6
DATE
16/04/2020 4:49:57 PM

SECTION 4.55

REVISION SCHEDULE		
ISSUE #	DATE	DESCRIPTION
1	21/01/20	S4.55 Client Review
2	28/01/20	S4.55 Draft Issue for Client
3	05/02/20	S4.55 WIP for Planner
4	27/02/20	S4.55 Client Review
5	28/02/20	S4.55 Roads for Traffic
6	05/03/20	S4.55 Traffic Engineer
7	01/04/20	S4.55 Client Review
8	16/04/20	S4.55 Client Review

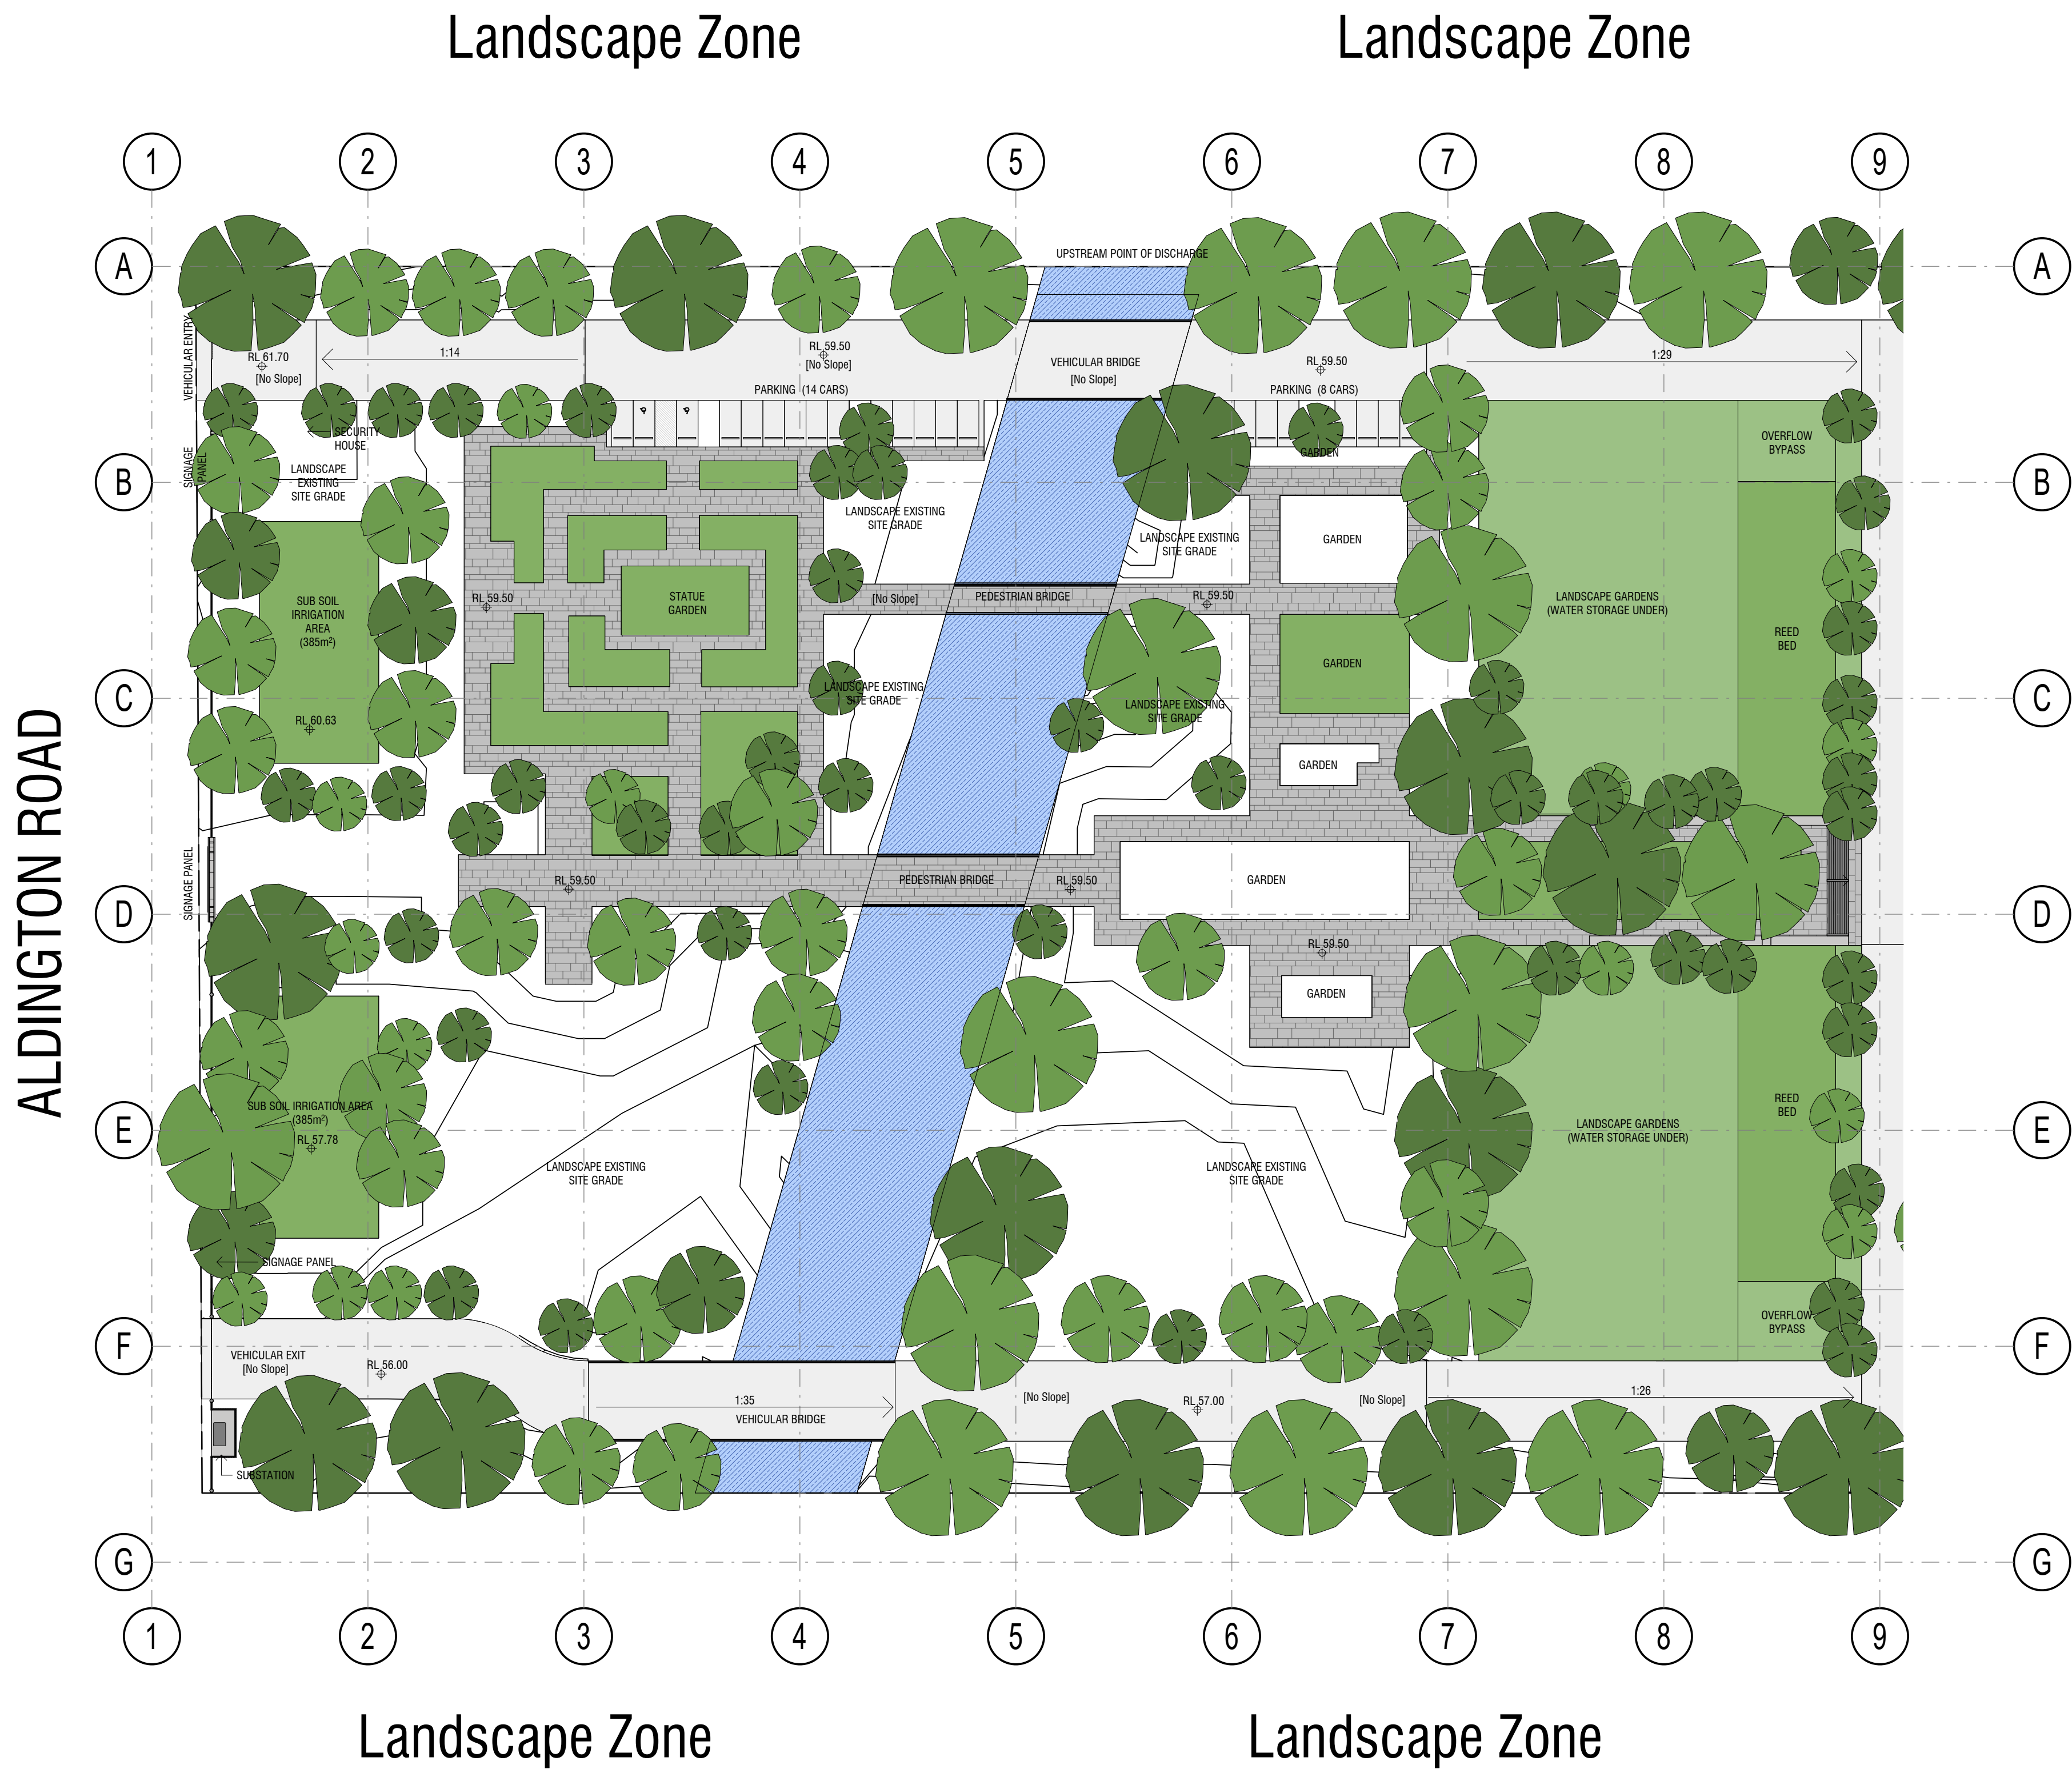

TREE LAYOUT IS INDICATIVE ONLY. PLEASE REFER TO LANDSCAPE ARCHITECT PLANS FOR DETAIL.

jakaan
ARCHITECTS
(FORMERLY DDC)

COPYRIGHT APPLIES TO THIS DOCUMENT AND DESIGN AND IS THE PROPERTY OF JAKAAN - REPRODUCTION OF ANY KIND IS NOT PERMITTED WITHOUT OUR CONSENT.

CONTRACTORS TO VERIFY ALL DIMENSIONS AND SETOUTS ON SITE BEFORE COMMENCING WORK. SHOULD ANY DISCREPANCIES BE FOUND, PLEASE NOTIFY THE AUTHOR IMMEDIATELY SO THAT INSTRUCTION MAY BE ISSUED.

FIGURED DIMENSIONS ARE TO BE USED. DO NOT SCALE FROM THIS DRAWING.

TO BE READ IN CONJUNCTION WITH ENGINEER'S DOCUMENTS.

THE RESPONSIBLE ARCHITECT IS

40 MURPHY STREET
BLAXLAND NSW 2774

0420249720

PROJECT TITLE
BAPS Temple

CLIENT
BAPS Swaminarayan Sanstha

ADDRESS
Aldington Road, Kemps Creek

DRAWING TITLE
Site and External
Works Plan -
Landscape Precinct

SCALE
1 : 500 @ A1


DRAWING NUMBER
19022 - S4.55-05

ISSUE
8
DATE
16/04/2020 4:50:14 PM

SECTION 4.55



REVISION SCHEDULE		
ISSUE #	DATE	DESCRIPTION
1	21/01/20	S4.55 Client Review
2	28/01/20	S4.55 Draft Issue for Client
3	05/02/20	S4.55 WIP for Planner
4	27/02/20	S4.55 Client Review
5	28/02/20	S4.55 Roads for Traffic
6	05/03/20	S4.55 Traffic Engineer
7	09/03/20	S4.55 Site Plan
8	01/04/20	S4.55 Client Review
9	16/04/20	S4.55 Client Review

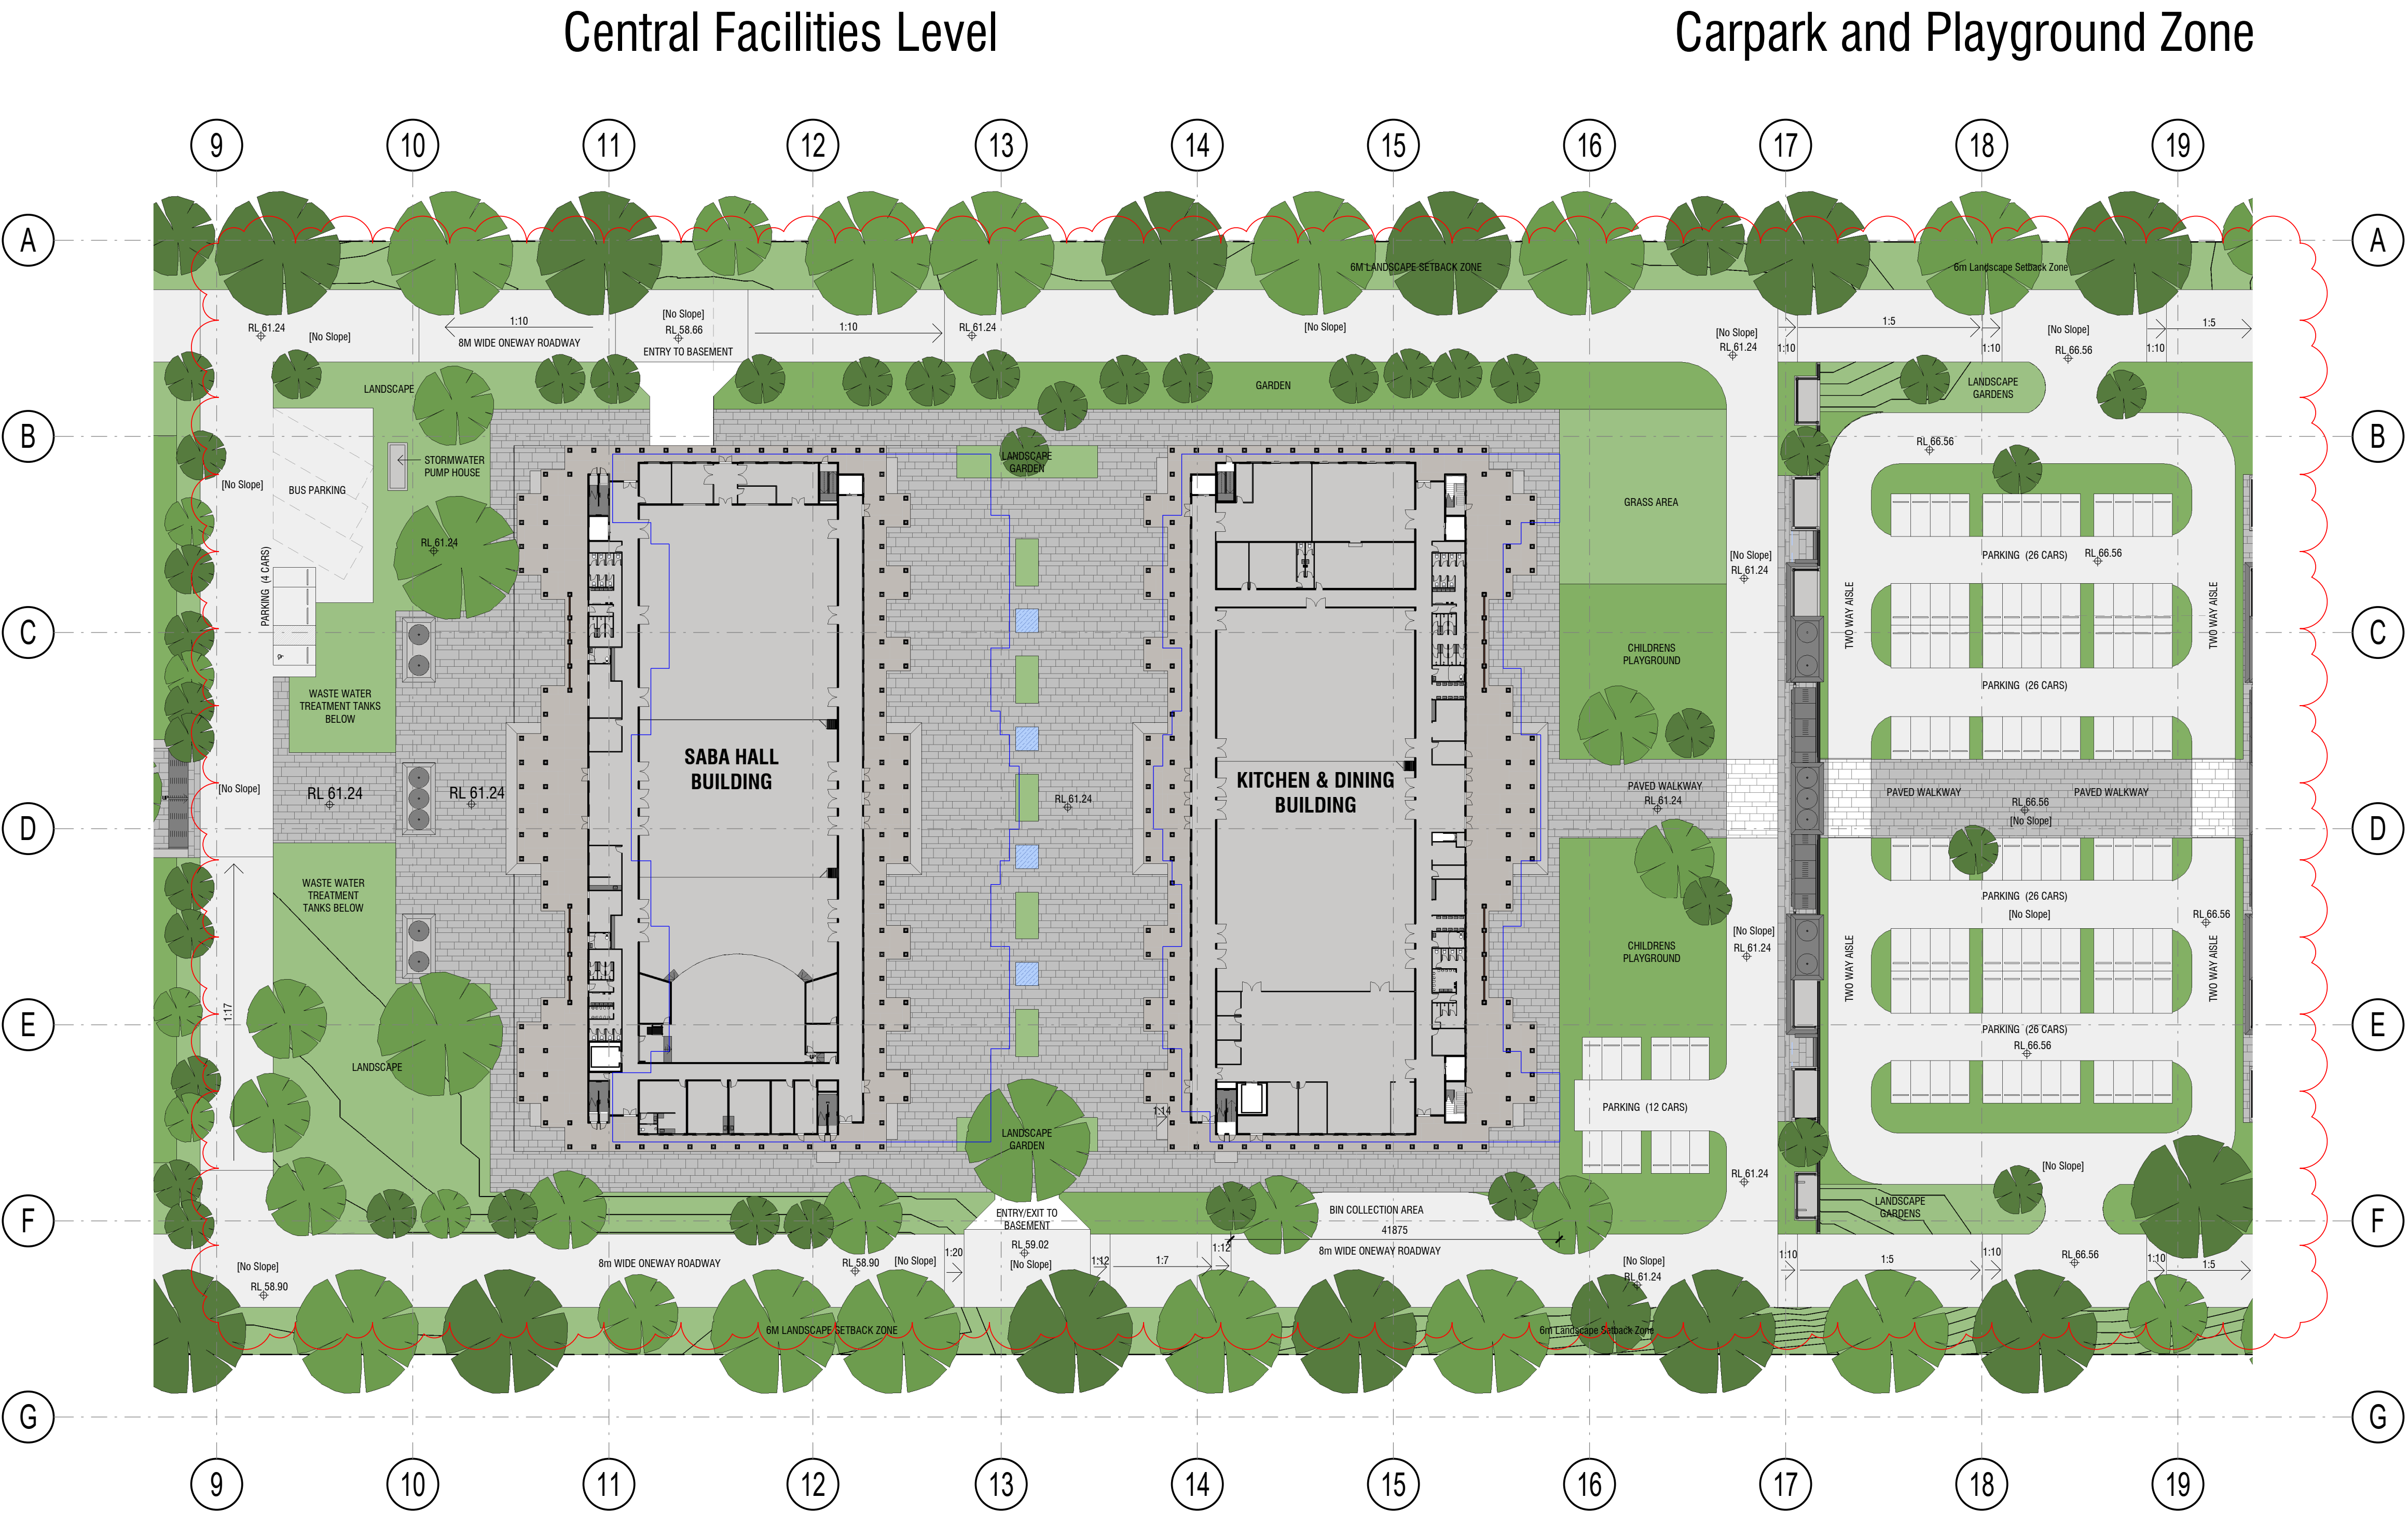

jakaan
ARCHITECTS
(FORMERLY DDC)

COPYRIGHT APPLIES TO THIS DOCUMENT AND DESIGN AND IS THE PROPERTY OF JAKAAN - REPRODUCTION OF ANY KIND IS NOT PERMITTED WITHOUT OUR CONSENT.

CONTRACTORS TO VERIFY ALL DIMENSIONS AND SETOUTS ON SITE BEFORE COMMENCING WORK. SHOULD ANY DISCREPANCIES BE FOUND, PLEASE NOTIFY THE AUTHOR IMMEDIATELY SO THAT INSTRUCTION MAY BE ISSUED.

FIGURED DIMENSIONS ARE TO BE USED. DO NOT SCALE FROM THIS DRAWING.

TO BE READ IN CONJUNCTION WITH ENGINEER'S DOCUMENTS.

THE RESPONSIBLE ARCHITECT IS

40 MURPHY STREET
BLAXLAND NSW 2774

0420249720

PROJECT TITLE
BAPS Temple

CLIENT
BAPS Swaminarayan Sanstha

ADDRESS
Aldington Road, Kemps Creek

DRAWING TITLE
Site and External
Works Plan - Central
Precinct

SCALE
1 : 500 @ A1

DRAWING NUMBER
19022 - S4.55-06

ISSUE
9
DATE
16/04/2020 4:50:20 PM

SECTION 4.55

TREE LAYOUT IS INDICATIVE ONLY. PLEASE REFER TO LANDSCAPE ARCHITECT PLANS FOR DETAIL.

APPROVED DA OUTLINE OF BUILDING

NORTH



1 S4.55 - Proposed Site Plan - Central Facilities and Carpark
1 : 500

Document Set ID: 9121068
Version: 1, Version Date: 03/05/2020

REVISION SCHEDULE		
ISSUE #	DATE	DESCRIPTION
1	21/01/20	S4.55 Client Review
2	28/01/20	S4.55 Draft Issue for Client
3	05/02/20	S4.55 WIP for Planner
4	27/02/20	S4.55 Client Review
5	28/02/20	S4.55 Roads for Traffic
6	05/03/20	S4.55 Traffic Engineer
7	01/04/20	S4.55 Client Review
8	16/04/20	S4.55 Client Review



TREE LAYOUT IS INDICATIVE ONLY. PLEASE REFER TO LANDSCAPE ARCHITECT PLANS FOR DETAIL.



COPYRIGHT APPLIES TO THIS DOCUMENT AND DESIGN AND IS THE PROPERTY OF JAKAAN - REPRODUCTION OF ANY KIND IS NOT PERMITTED WITHOUT OUR CONSENT.

CONTRACTORS TO VERIFY ALL DIMENSIONS AND SETOUTS ON SITE BEFORE COMMENCING WORK. SHOULD ANY DISCREPANCIES BE FOUND, PLEASE NOTIFY THE AUTHOR IMMEDIATELY SO THAT INSTRUCTION MAY BE ISSUED.

FIGURED DIMENSIONS ARE TO BE USED. DO NOT SCALE FROM THIS DRAWING.

TO BE READ IN CONJUNCTION WITH ENGINEER'S DOCUMENTS.

THE RESPONSIBLE ARCHITECT IS

40 MURPHY STREET
BLAXLAND NSW 2774

0420249720

PROJECT TITLE
BAPS Temple

CLIENT
BAPS Swaminarayan Sanstha

ADDRESS
Aldington Road, Kemps Creek

DRAWING TITLE
Site and External
Works Plan - Mandir &
Upper Sub Soil
Irrigation

SCALE
1 : 500 @ A1

DRAWING NUMBER
19022 - S4.55-07

ISSUE
8

DATE
16/04/2020 4:50:27 PM


SECTION 4.55




1 S4.55 - Proposed Site Plan - Mandir & Upper Sub Soil Irrigation

1 : 500


Document Set ID: 9121068
Version: 1, Version Date: 03/05/2020

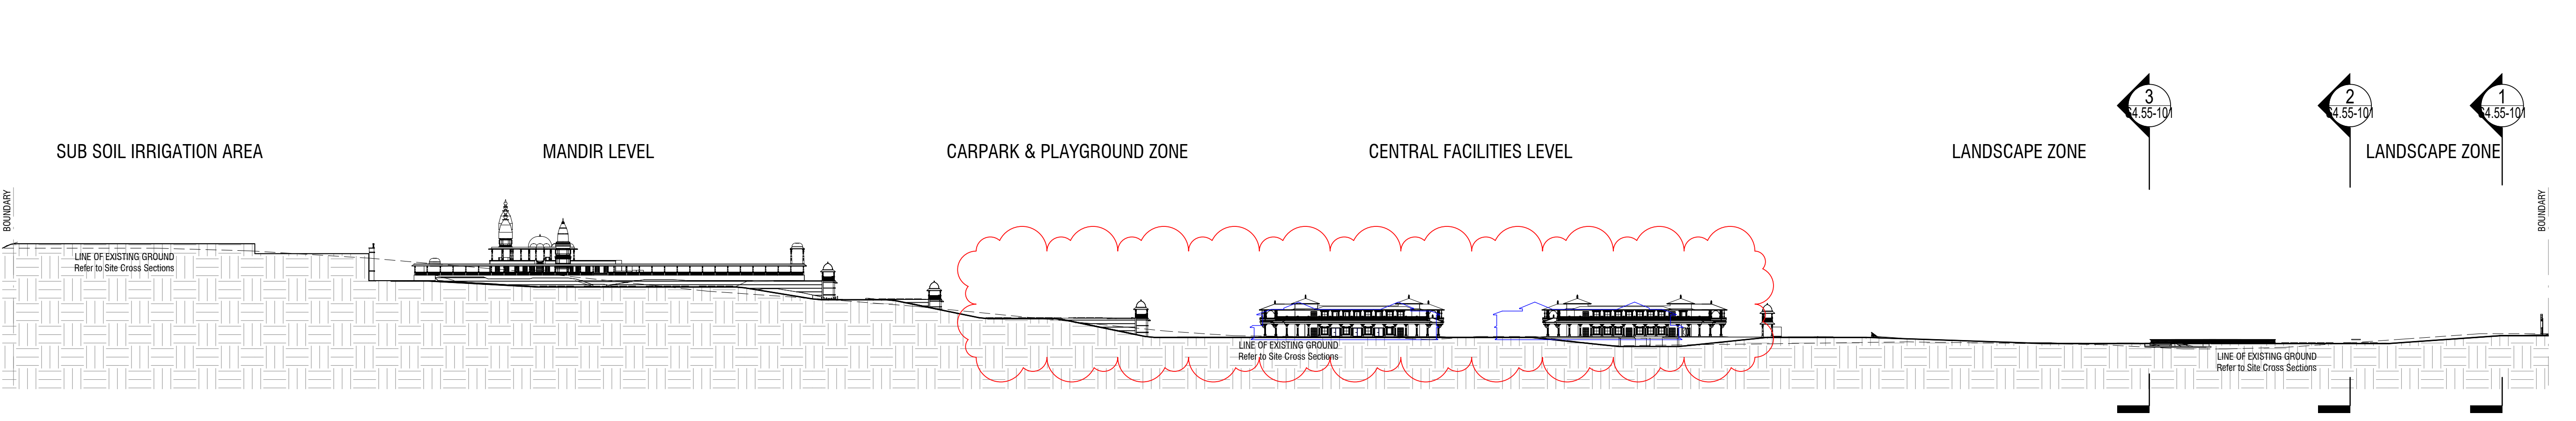

1 S4.55 - North Road Section
1 : 1000

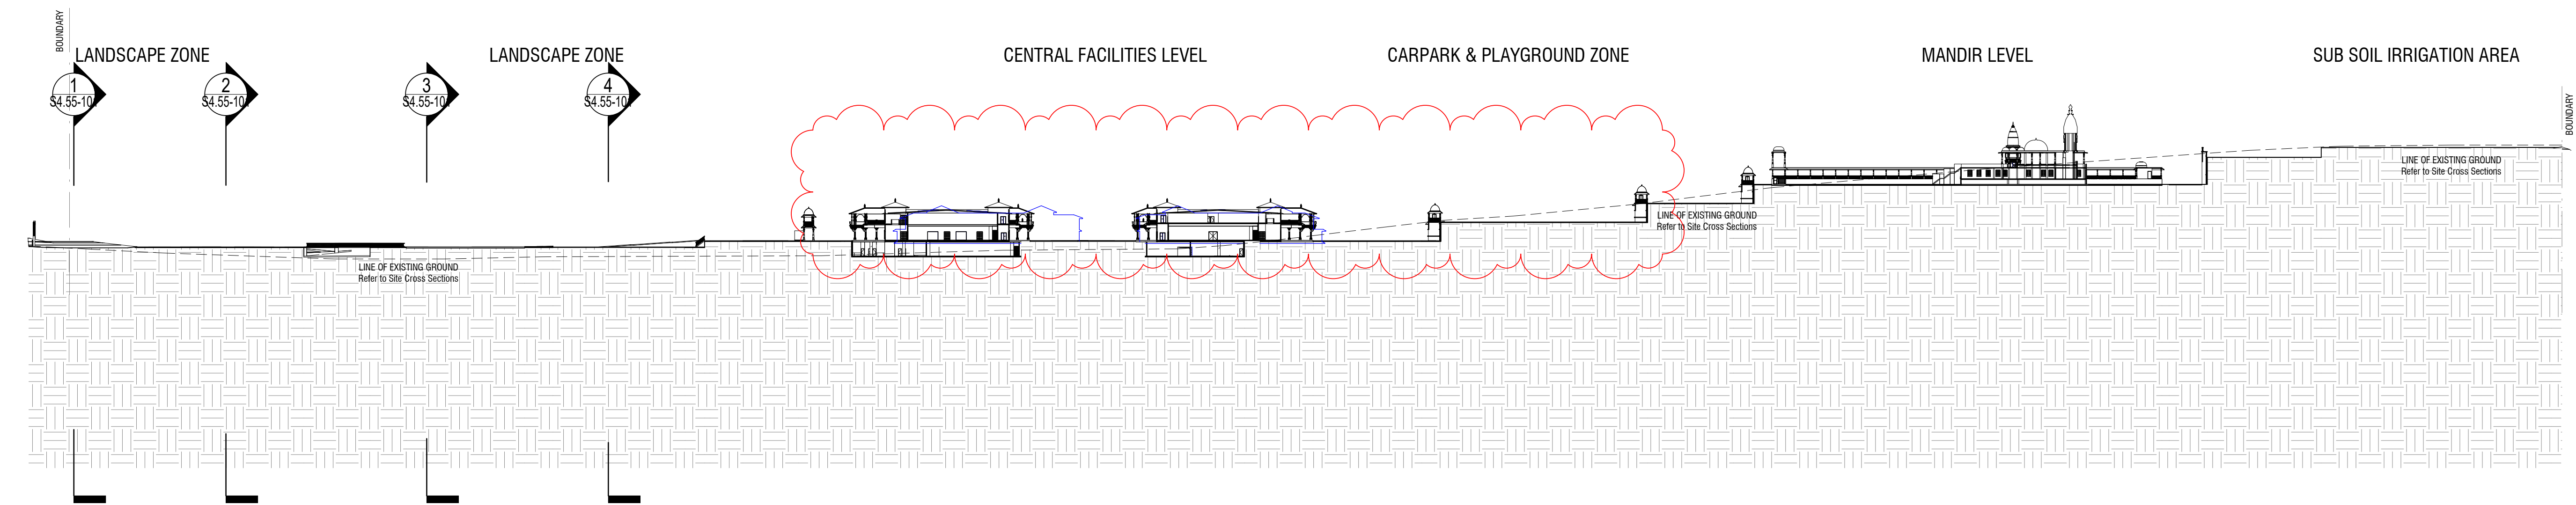

2 S4.55 - Site Section
1 : 1000

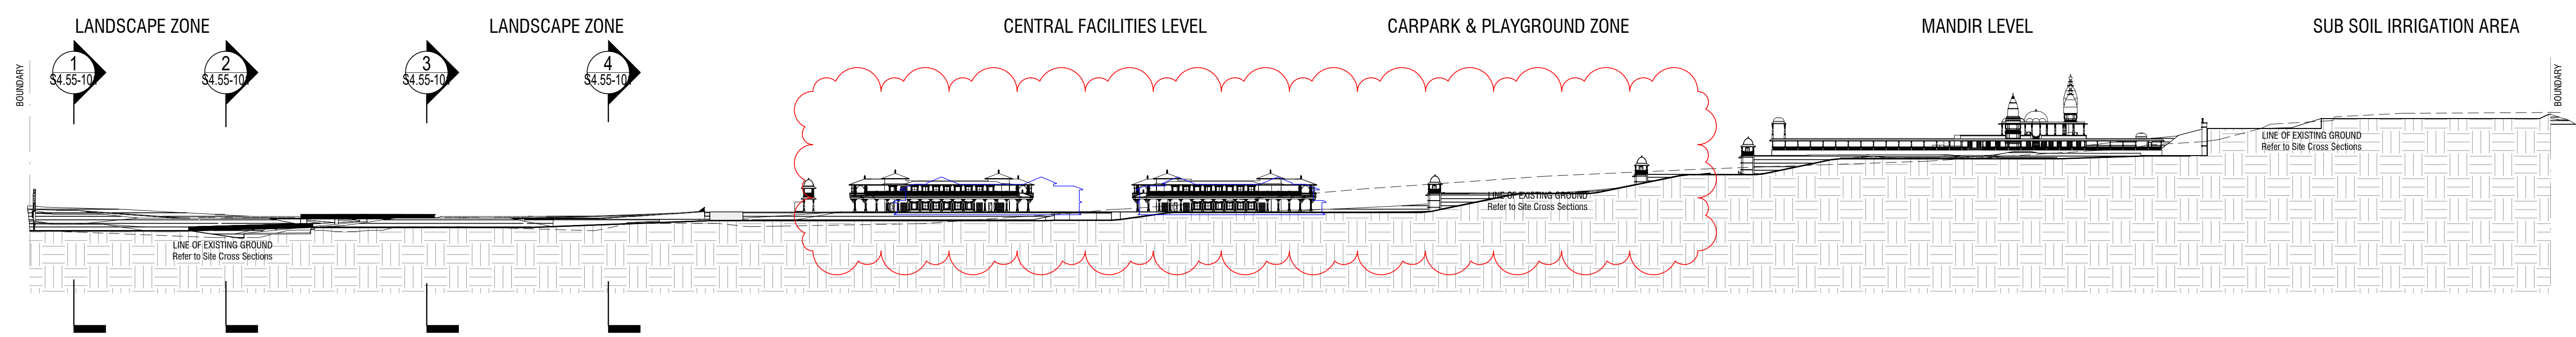

3 S4.55 - South Road Section
1 : 1000

TREES HAVE BEEN HIDDEN TO SHOW EXTENT OF BUILDINGS AND ROAD SECTIONS.
PLEASE REFER TO LANDSCAPE ARCHITECT PLANS FOR DETAIL.

APPROVED DA OUTLINE OF BUILDING

REVISION SCHEDULE		
ISSUE #	DATE	DESCRIPTION
1	21/01/20	S4.55 Client Review
2	28/01/20	S4.55 Draft Issue for Client
3	05/02/20	S4.55 WIP for Planner
4	27/02/20	S4.55 Client Review
5	01/04/20	S4.55 Client Review
6	16/04/20	S4.55 Client Review

jakaan
ARCHITECTS
(FORMERLY DDC)

COPYRIGHT APPLIES TO THIS DOCUMENT AND DESIGN AND IS THE PROPERTY OF JAKAAN - REPRODUCTION OF ANY KIND IS NOT PERMITTED WITHOUT OUR CONSENT.

CONTRACTORS TO VERIFY ALL DIMENSIONS AND SETOUTS ON SITE BEFORE COMMENCING WORK. SHOULD ANY DISCREPANCIES BE FOUND, PLEASE NOTIFY THE AUTHOR IMMEDIATELY SO THAT INSTRUCTION MAY BE ISSUED.

FIGURED DIMENSIONS ARE TO BE USED. DO NOT SCALE FROM THIS DRAWING.

TO BE READ IN CONJUNCTION WITH ENGINEER'S DOCUMENTS.

THE RESPONSIBLE ARCHITECT IS

40 MURPHY STREET
BLAXLAND NSW 2774

0420249720

PROJECT TITLE
BAPS Temple

CLIENT
BAPS Swaminarayan Sanstha

ADDRESS
Aldington Road, Kemps Creek

DRAWING TITLE
Site Sections

SCALE
1 : 1000 @ A1


DRAWING NUMBER
19022 - S4.55-12

ISSUE
6


DATE
16/04/2020 4:51:36 PM

SECTION 4.55


REVISION SCHEDULE		
ISSUE #	DATE	DESCRIPTION
1	28/01/20	S4.55 Draft Issue for Client
2	05/02/20	S4.55 WIP for Planner
3	27/02/20	S4.55 Client Review
4	01/04/20	S4.55 Client Review
5	16/04/20	S4.55 Client Review

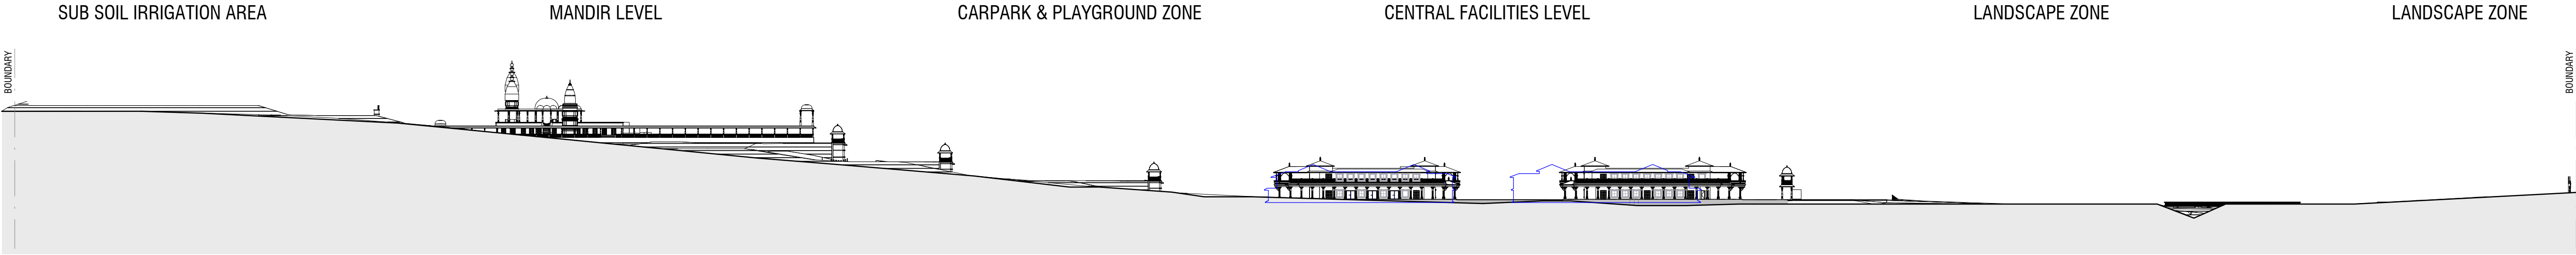


1 S4.55 - North Elevation
1 : 1000

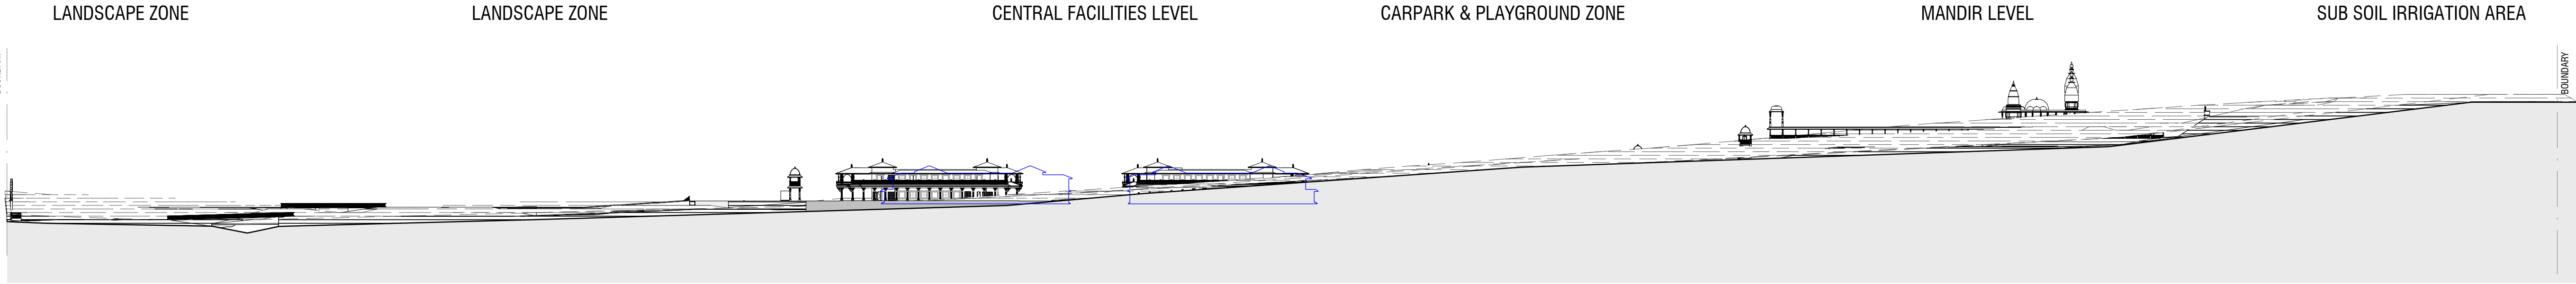

2 S4.55 - South Elevation
1 : 1000

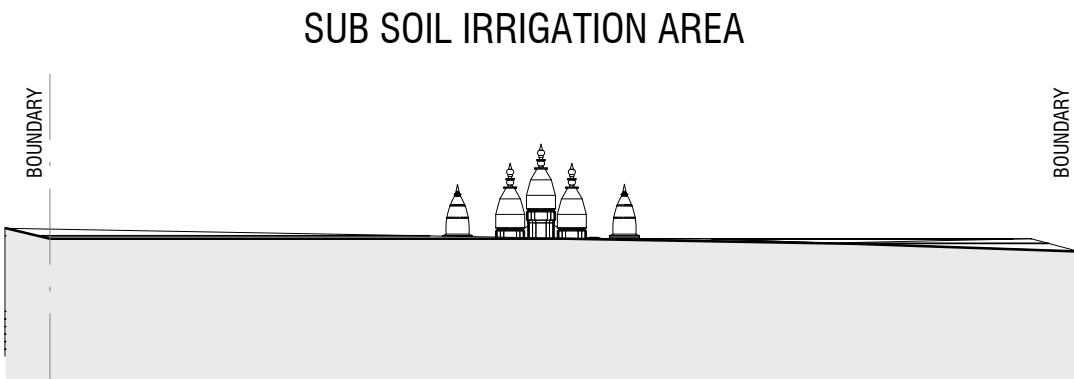

3 S4.55 - East Elevation
1 : 1000

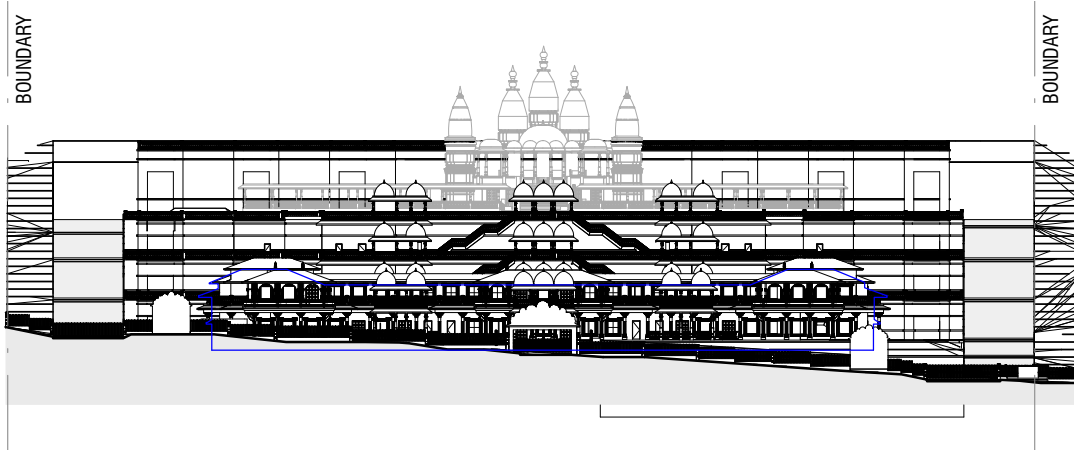

4 S4.55 - West Elevation
1 : 1000

TREES HAVE BEEN HIDDEN TO SHOW EXTENT OF BUILDINGS AND ROAD SECTIONS.
PLEASE REFER TO LANDSCAPE ARCHITECT PLANS FOR DETAIL.

APPROVED DA OUTLINE OF BUILDING



COPYRIGHT APPLIES TO THIS DOCUMENT AND DESIGN AND IS THE PROPERTY OF JAKAAN - REPRODUCTION OF ANY KIND IS NOT PERMITTED WITHOUT OUR CONSENT.

CONTRACTORS TO VERIFY ALL DIMENSIONS AND SETOUTS ON SITE BEFORE COMMENCING WORK. SHOULD ANY DISCREPANCIES BE FOUND, PLEASE NOTIFY THE AUTHOR IMMEDIATELY SO THAT INSTRUCTION MAY BE ISSUED.

FIGURED DIMENSIONS ARE TO BE USED. DO NOT SCALE FROM THIS DRAWING.

TO BE READ IN CONJUNCTION WITH ENGINEER'S DOCUMENTS.

THE RESPONSIBLE ARCHITECT IS

40 MURPHY STREET
BLAXLAND NSW 2774

0420249720

PROJECT TITLE
BAPS Temple

CLIENT
BAPS Swaminarayan Sanstha

ADDRESS
Aldington Road, Kemps Creek

DRAWING TITLE
Site Boundary
Elevations

SCALE
1 : 1000 @ A1

DRAWING NUMBER
19022 - S4.55-13

ISSUE
5
DATE
16/04/2020 4:53:49 PM

SECTION 4.55

REVISION SCHEDULE		
ISSUE #	DATE	DESCRIPTION
1	21/01/20	S4.55 Client Review
2	28/01/20	S4.55 Draft Issue for Client
3	05/02/20	S4.55 WIP for Planner
4	18/02/20	S4.55 Client Review
5	26/02/20	S4.55 Client Review
6	27/02/20	S4.55 Client Review
7	05/03/20	S4.55 Traffic Engineer
8	01/04/20	S4.55 Client Review
9	16/04/20	S4.55 Client Review

jakaan
ARCHITECTS
(FORMERLY DDC)

COPYRIGHT APPLIES TO THIS DOCUMENT AND DESIGN AND IS THE PROPERTY OF JAKAAN - REPRODUCTION OF ANY KIND IS NOT PERMITTED WITHOUT OUR CONSENT.

CONTRACTORS TO VERIFY ALL DIMENSIONS AND SETOUTS ON SITE BEFORE COMMENCING WORK. SHOULD ANY DISCREPANCIES BE FOUND, PLEASE NOTIFY THE AUTHOR IMMEDIATELY SO THAT INSTRUCTION MAY BE ISSUED.

FIGURED DIMENSIONS ARE TO BE USED. DO NOT SCALE FROM THIS DRAWING.

TO BE READ IN CONJUNCTION WITH ENGINEER'S DOCUMENTS.

THE RESPONSIBLE ARCHITECT IS

40 MURPHY STREET
BLAXLAND NSW 2774

0420249720

PROJECT TITLE
BAPS Temple

CLIENT
BAPS Swaminarayan Sanstha

ADDRESS
Aldington Road, Kemps Creek

DRAWING TITLE
Basement Plan -
Central Building


SCALE
1 : 200 @ A1

DRAWING NUMBER
19022 - S4.55-20

ISSUE
9

DATE
16/04/2020 4:53:51 PM

SECTION 4.55

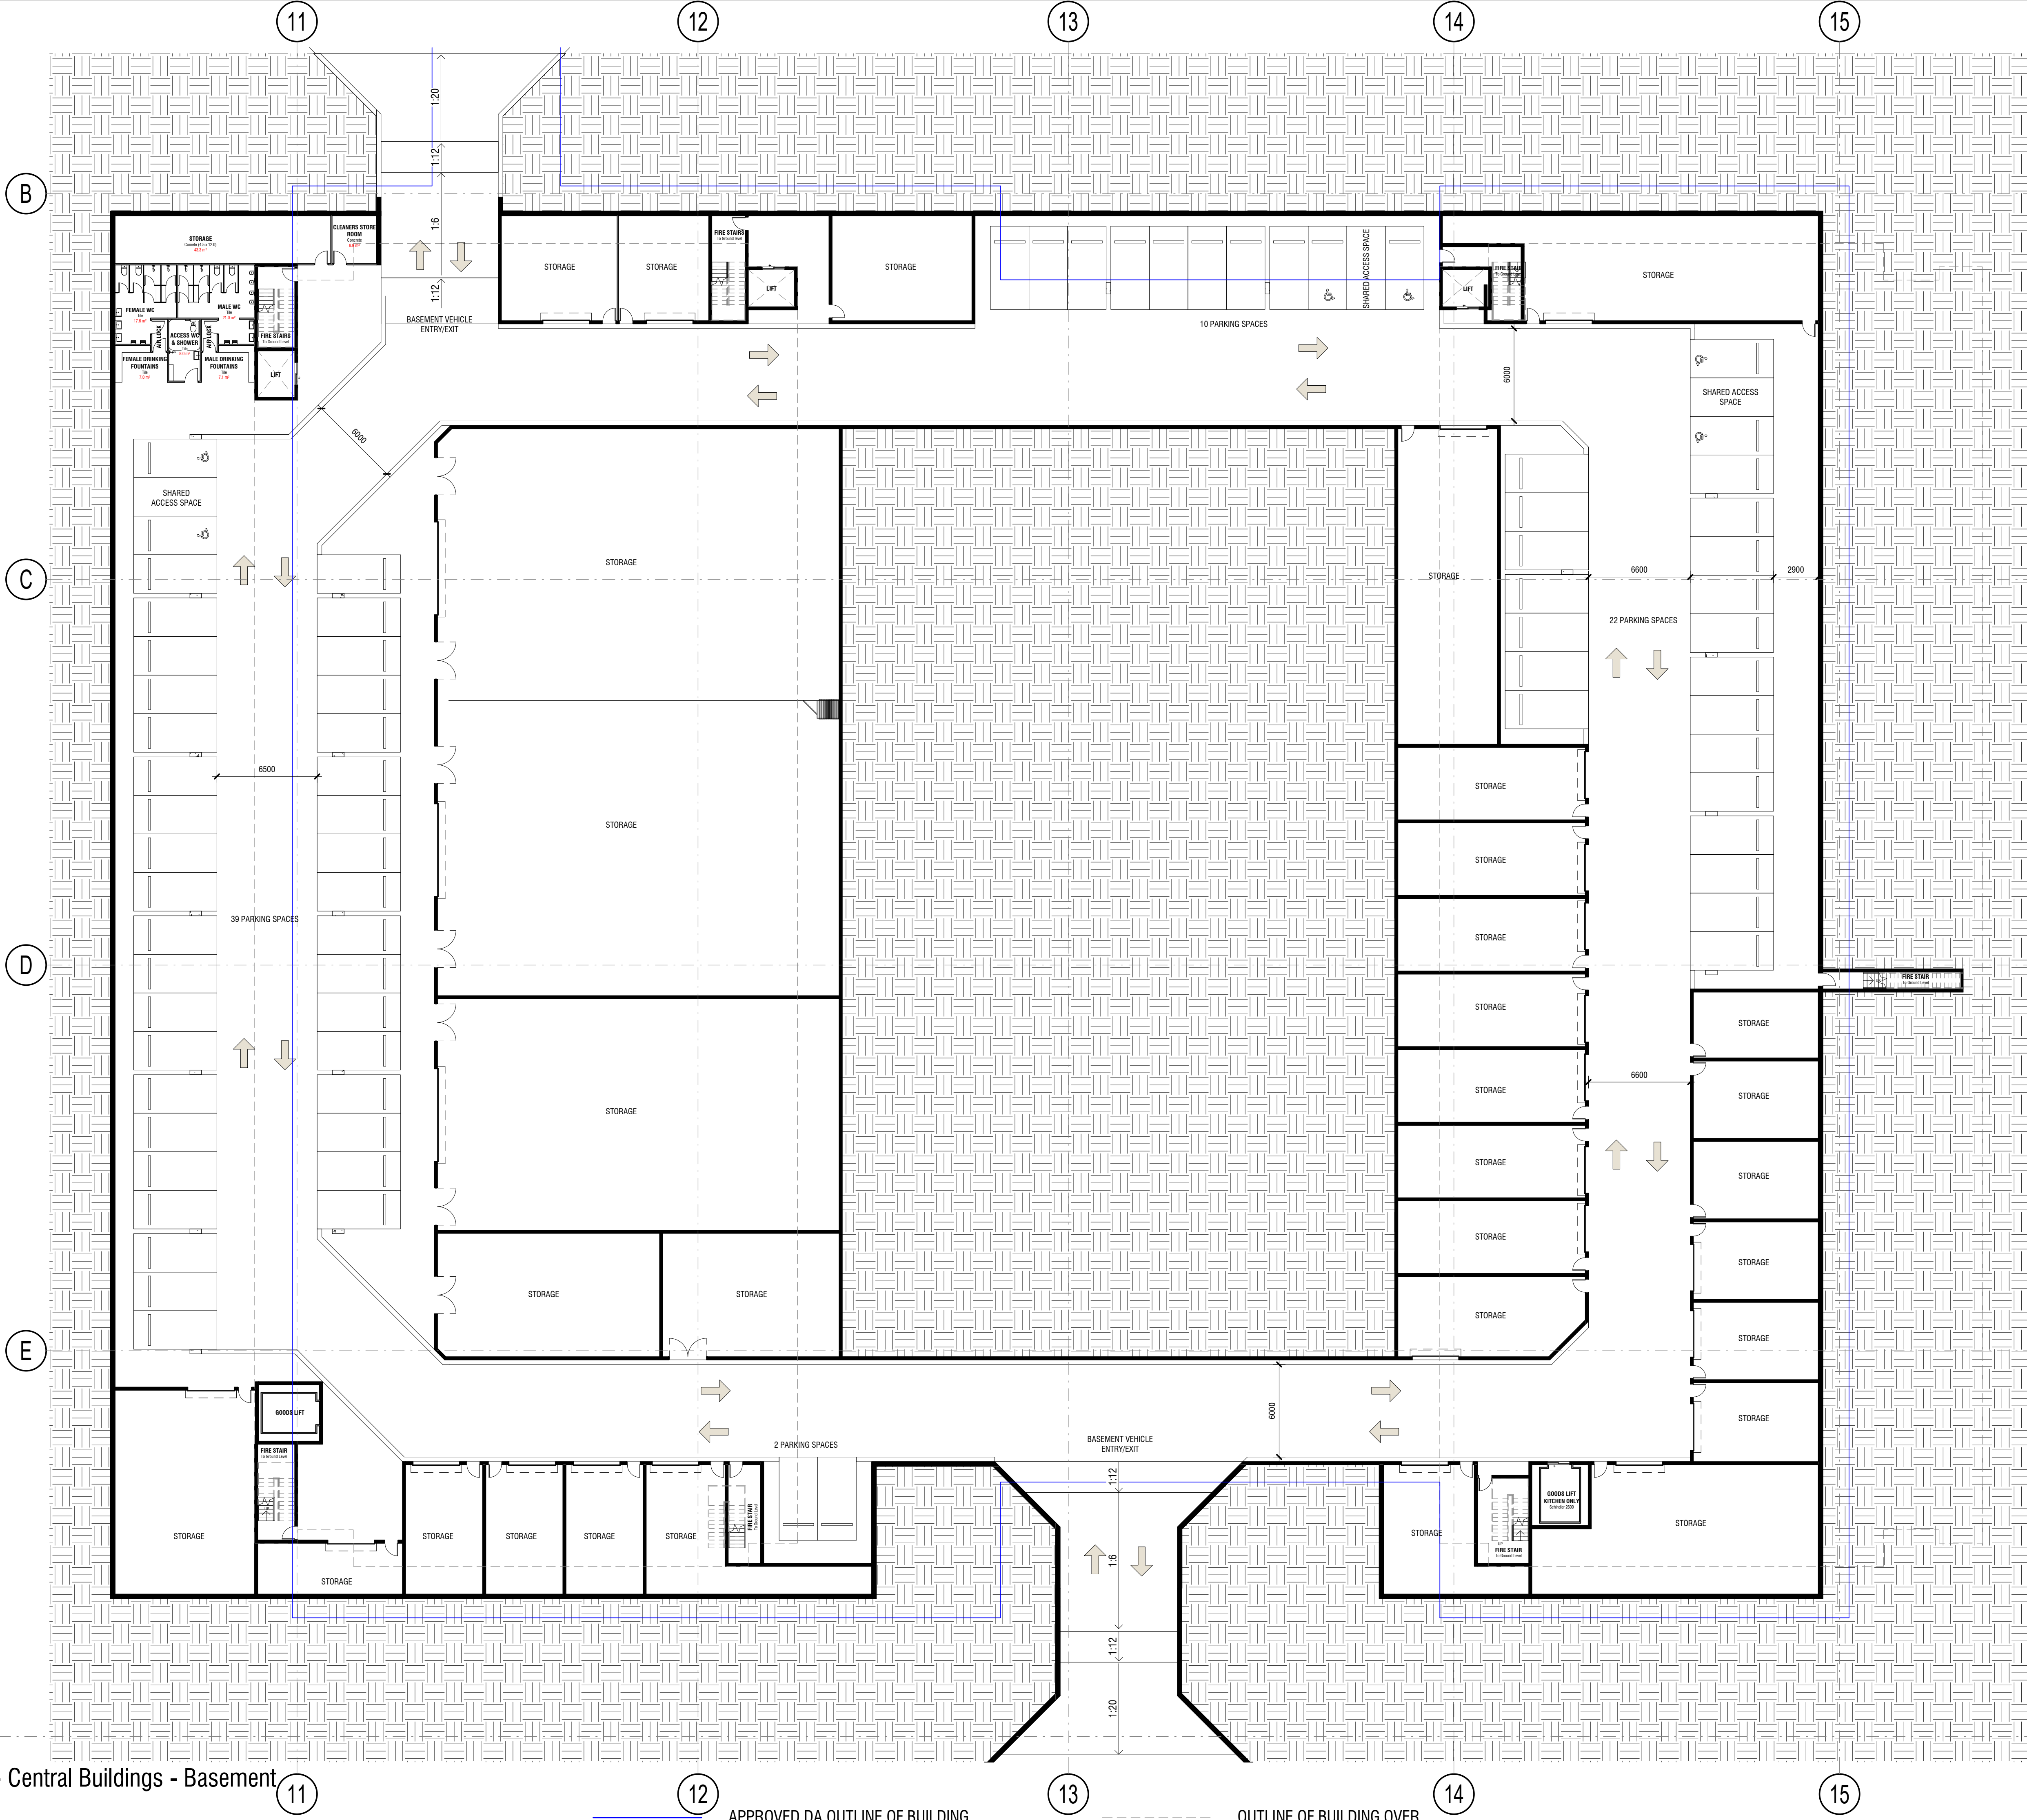

APPROVED DA OUTLINE OF BUILDING

OUTLINE OF BUILDING OVER



1 S4.55 - Central Buildings - Basement
1 : 200
Document Set ID: 912108
Version: 1, Version Date: 03/05/2020

REVISION SCHEDULE		
ISSUE #	DATE	DESCRIPTION
1	21/01/20	S4.55 Client Review
2	28/01/20	S4.55 Draft Issue for Client
3	05/02/20	S4.55 WIP for Planner
4	18/02/20	S4.55 Client Review
5	26/02/20	S4.55 Client Review
6	27/02/20	S4.55 Client Review
7	01/04/20	S4.55 Client Review
8	16/04/20	S4.55 Client Review

jakaan
ARCHITECTS
(FORMERLY DDC)

COPYRIGHT APPLIES TO THIS DOCUMENT AND DESIGN AND IS THE PROPERTY OF JAKAAN - REPRODUCTION OF ANY KIND IS NOT PERMITTED WITHOUT OUR CONSENT.

CONTRACTORS TO VERIFY ALL DIMENSIONS AND SETOUTS ON SITE BEFORE COMMENCING WORK. SHOULD ANY DISCREPANCIES BE FOUND, PLEASE NOTIFY THE AUTHOR IMMEDIATELY SO THAT INSTRUCTION MAY BE ISSUED.

FIGURED DIMENSIONS ARE TO BE USED. DO NOT SCALE FROM THIS DRAWING.

TO BE READ IN CONJUNCTION WITH ENGINEER'S DOCUMENTS.

THE RESPONSIBLE ARCHITECT IS

40 MURPHY STREET
BLAXLAND NSW 2774

0420249720

PROJECT TITLE
BAPS Temple

CLIENT
BAPS Swaminarayan Sanstha

ADDRESS
Aldington Road, Kemps Creek

DRAWING TITLE
Ground Floor Plan -
Central Building


SCALE
1 : 200 @ A1

DRAWING NUMBER
19022 - S4.55-21

ISSUE
8

DATE
16/04/2020 4:54:03 PM

SECTION 4.55

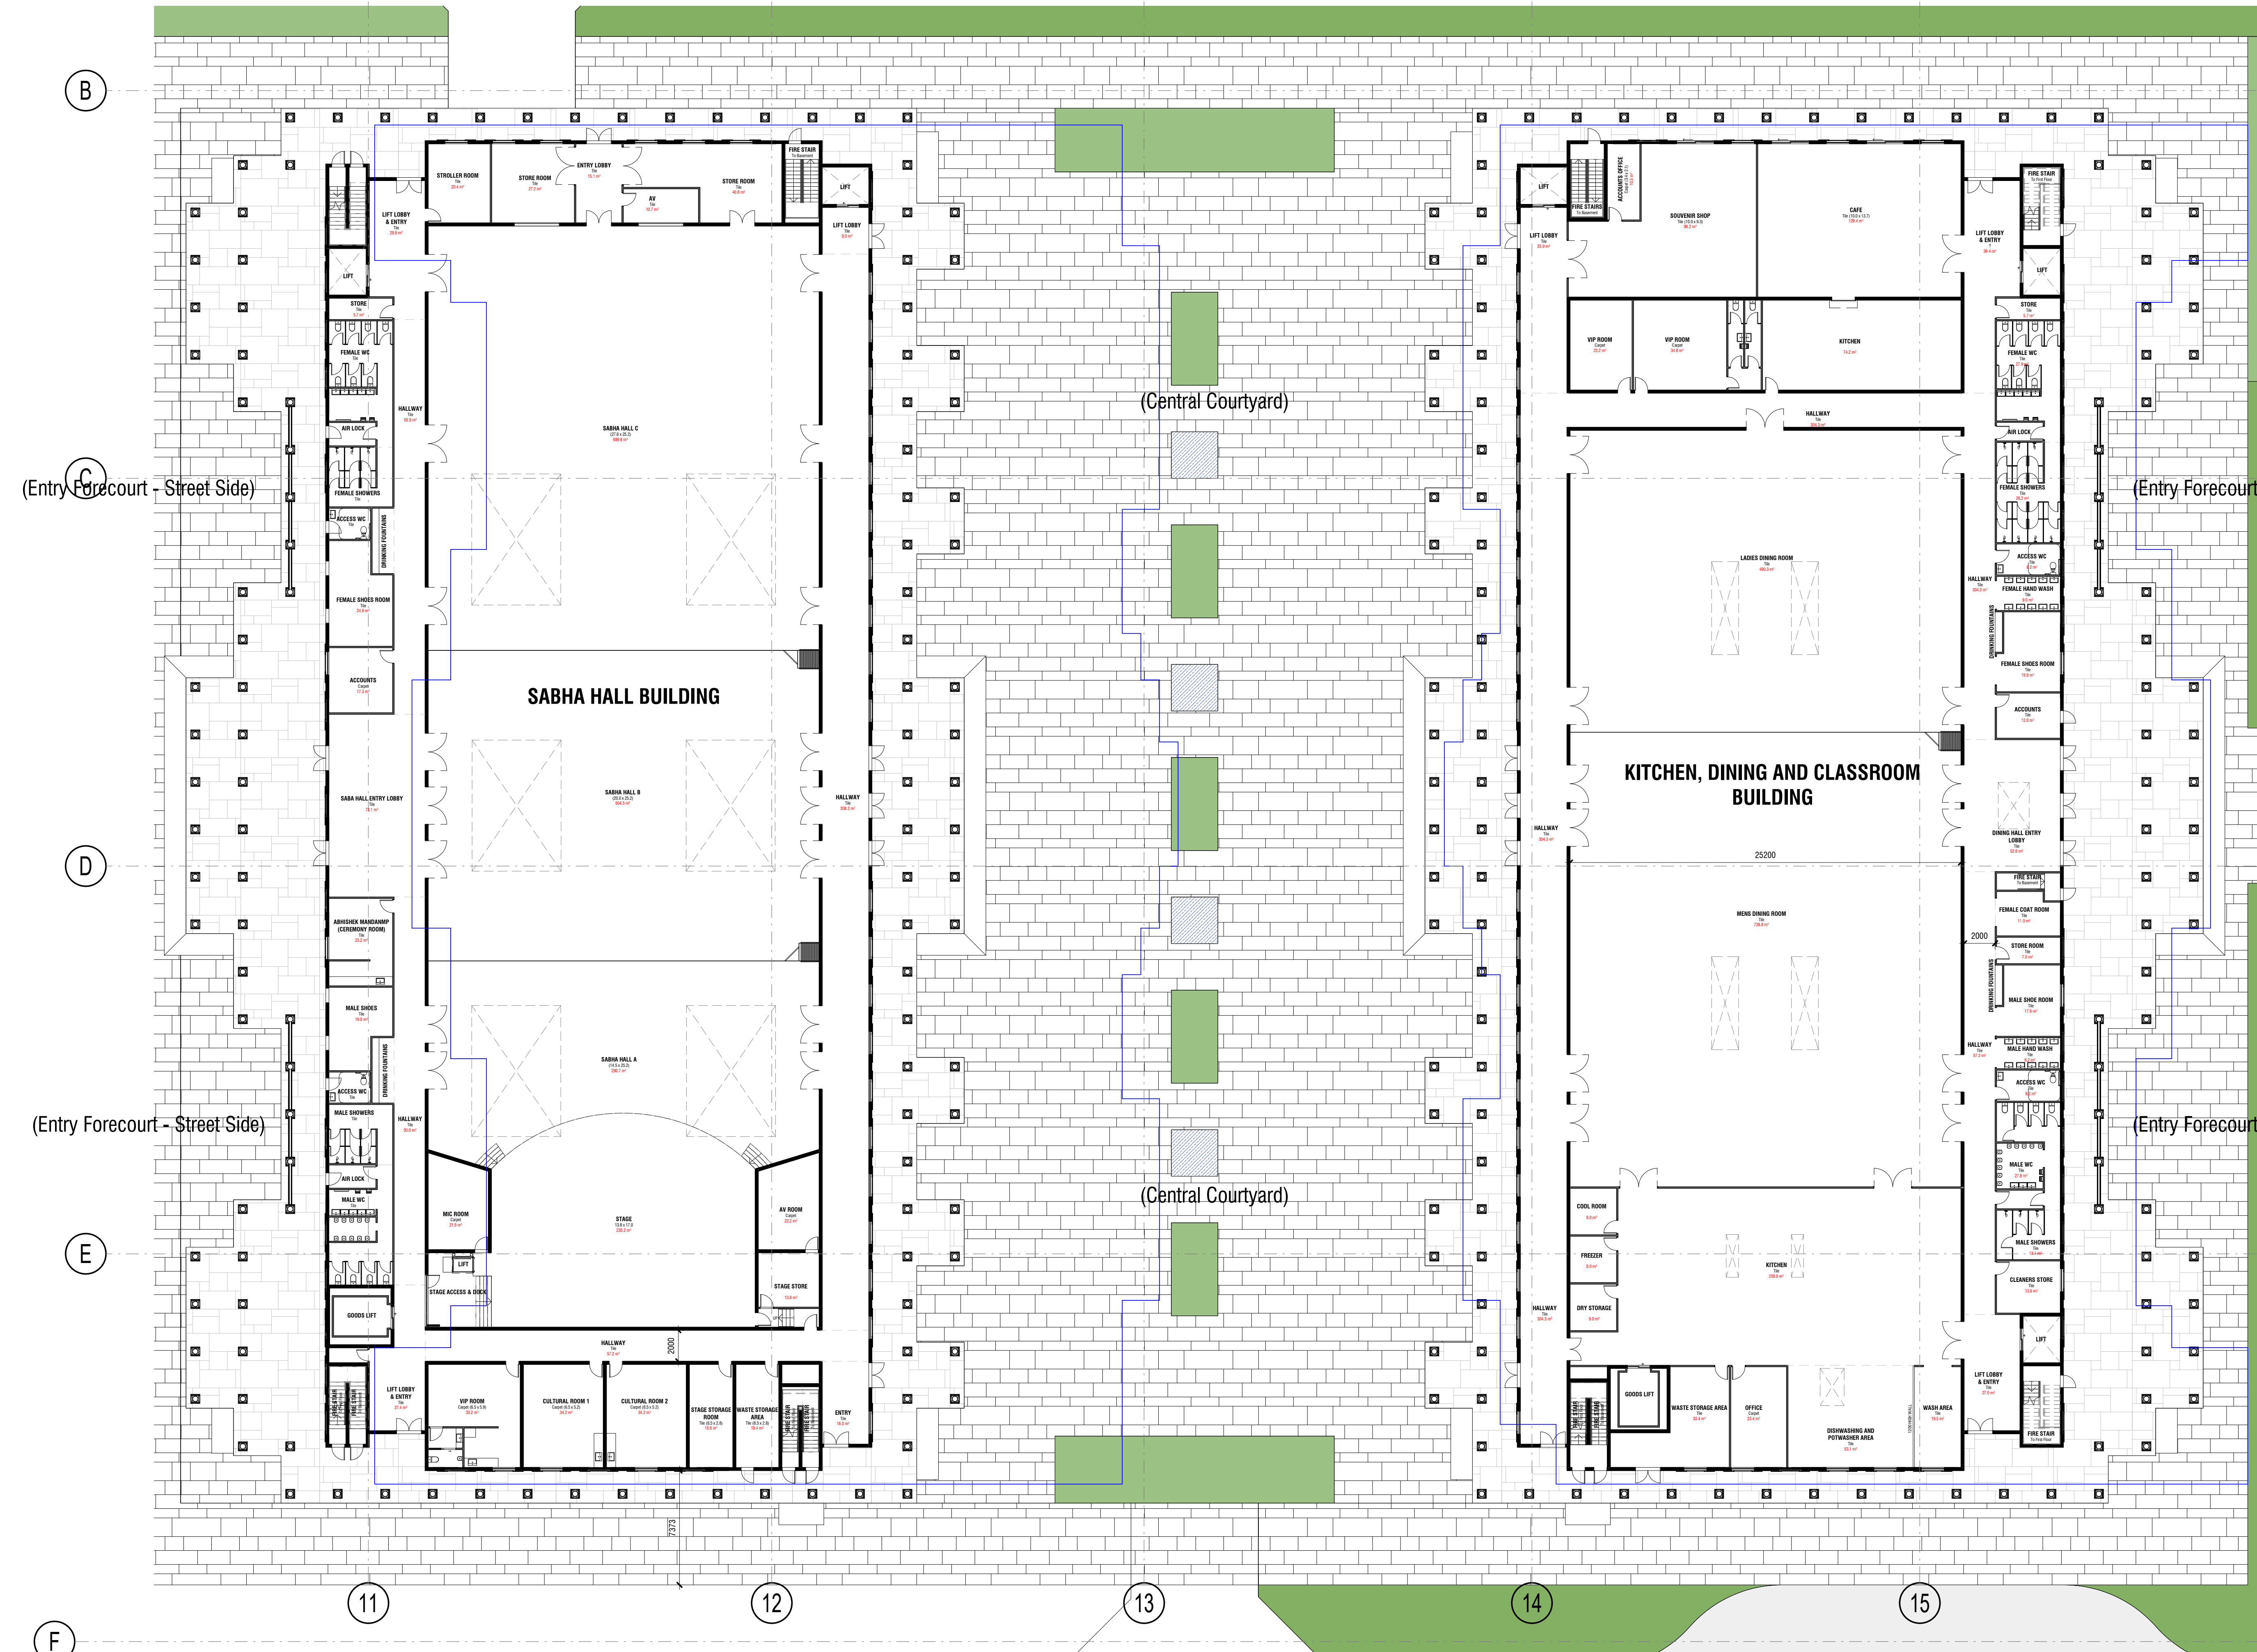

1 S4.55 - Central Buildings - Ground Floor
1 : 200

APPROVED DA OUTLINE OF BUILDING

REVISION SCHEDULE		
ISSUE #	DATE	DESCRIPTION
1	21/01/20	S4.55 Client Review
2	28/01/20	S4.55 Draft Issue for Client
3	05/02/20	S4.55 WIP for Planner
4	18/02/20	S4.55 Client Review
5	26/02/20	S4.55 Client Review
6	27/02/20	S4.55 Client Review
7	01/04/20	S4.55 Client Review
8	16/04/20	S4.55 Client Review



jakaan
ARCHITECTS
(FORMERLY DDC)

COPYRIGHT APPLIES TO THIS DOCUMENT AND DESIGN AND IS THE PROPERTY OF JAKAAN - REPRODUCTION OF ANY KIND IS NOT PERMITTED WITHOUT OUR CONSENT.

CONTRACTORS TO VERIFY ALL DIMENSIONS AND SETOUTS ON SITE BEFORE COMMENCING WORK. SHOULD ANY DISCREPANCIES BE FOUND, PLEASE NOTIFY THE AUTHOR IMMEDIATELY SO THAT INSTRUCTION MAY BE ISSUED.

FIGURED DIMENSIONS ARE TO BE USED. DO NOT SCALE FROM THIS DRAWING.

TO BE READ IN CONJUNCTION WITH ENGINEER'S DOCUMENTS.

THE RESPONSIBLE ARCHITECT IS

40 MURPHY STREET
BLAXLAND NSW 2774

0420249720

PROJECT TITLE
BAPS Temple

CLIENT
BAPS Swaminarayan Sanstha

ADDRESS
Aldington Road, Kemps Creek


DRAWING TITLE
First Floor Plan -
Central Building

SCALE
1 : 200 @ A1

DRAWING NUMBER
19022 - S4.55-22


ISSUE
8
DATE
16/04/2020 4:54:44 PM

SECTION 4.55

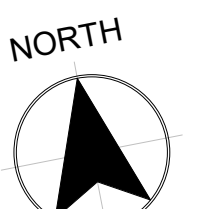

1 S4.55 - Central Buildings - First Floor
1 : 200

APPROVED DA OUTLINE OF BUILDING

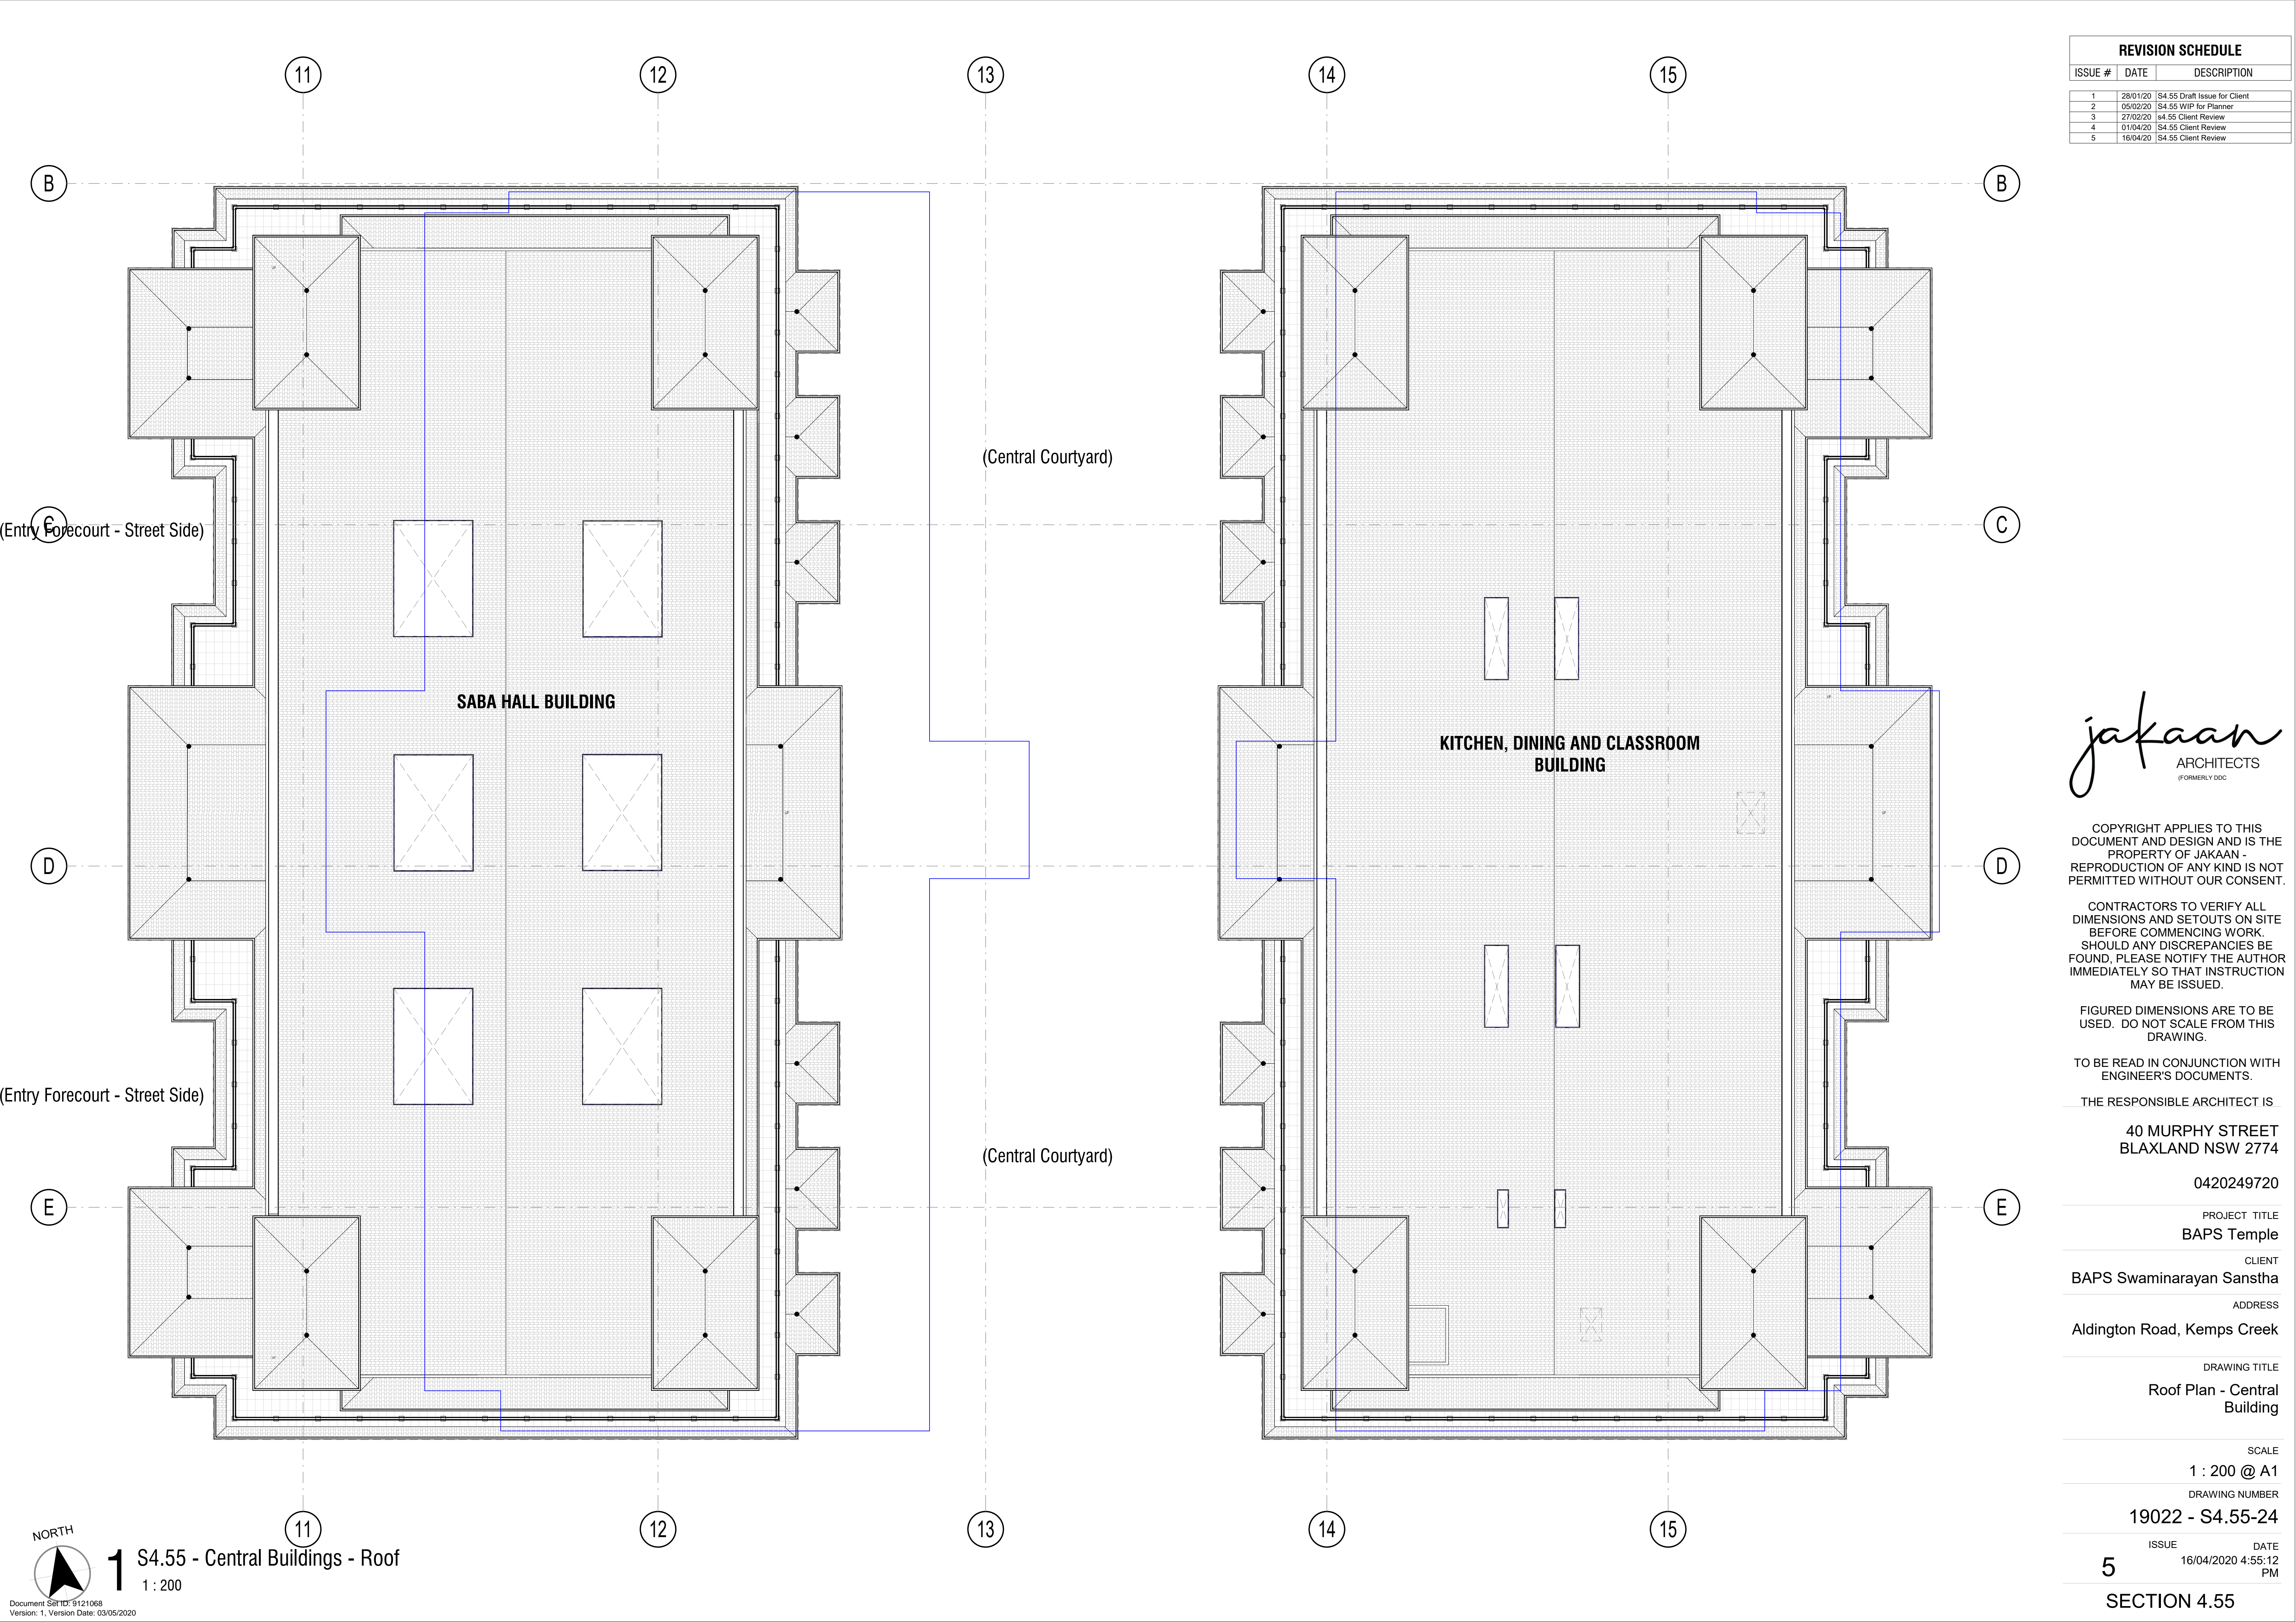

REVISION SCHEDULE		
ISSUE #	DATE	DESCRIPTION
1	28/01/20	S4.55 Draft Issue for Client
2	05/02/20	S4.55 WIP for Planner
3	27/02/20	S4.55 Client Review
4	01/04/20	S4.55 Client Review
5	16/04/20	S4.55 Client Review

jakaan
ARCHITECTS
(FORMERLY DDC)

COPYRIGHT APPLIES TO THIS DOCUMENT AND DESIGN AND IS THE PROPERTY OF JAKAAN - REPRODUCTION OF ANY KIND IS NOT PERMITTED WITHOUT OUR CONSENT.

CONTRACTORS TO VERIFY ALL DIMENSIONS AND SETOUTS ON SITE BEFORE COMMENCING WORK. SHOULD ANY DISCREPANCIES BE FOUND, PLEASE NOTIFY THE AUTHOR IMMEDIATELY SO THAT INSTRUCTION MAY BE ISSUED.

FIGURED DIMENSIONS ARE TO BE USED. DO NOT SCALE FROM THIS DRAWING.

TO BE READ IN CONJUNCTION WITH ENGINEER'S DOCUMENTS.

THE RESPONSIBLE ARCHITECT IS

40 MURPHY STREET
BLAXLAND NSW 2774

0420249720

PROJECT TITLE
BAPS Temple

CLIENT
BAPS Swaminarayan Sanstha

ADDRESS
Aldington Road, Kemps Creek

DRAWING TITLE
Roof Plan - Central Building


SCALE
1 : 200 @ A1

DRAWING NUMBER
19022 - S4.55-24


ISSUE
5

DATE
16/04/2020 4:55:12 PM


SECTION 4.55

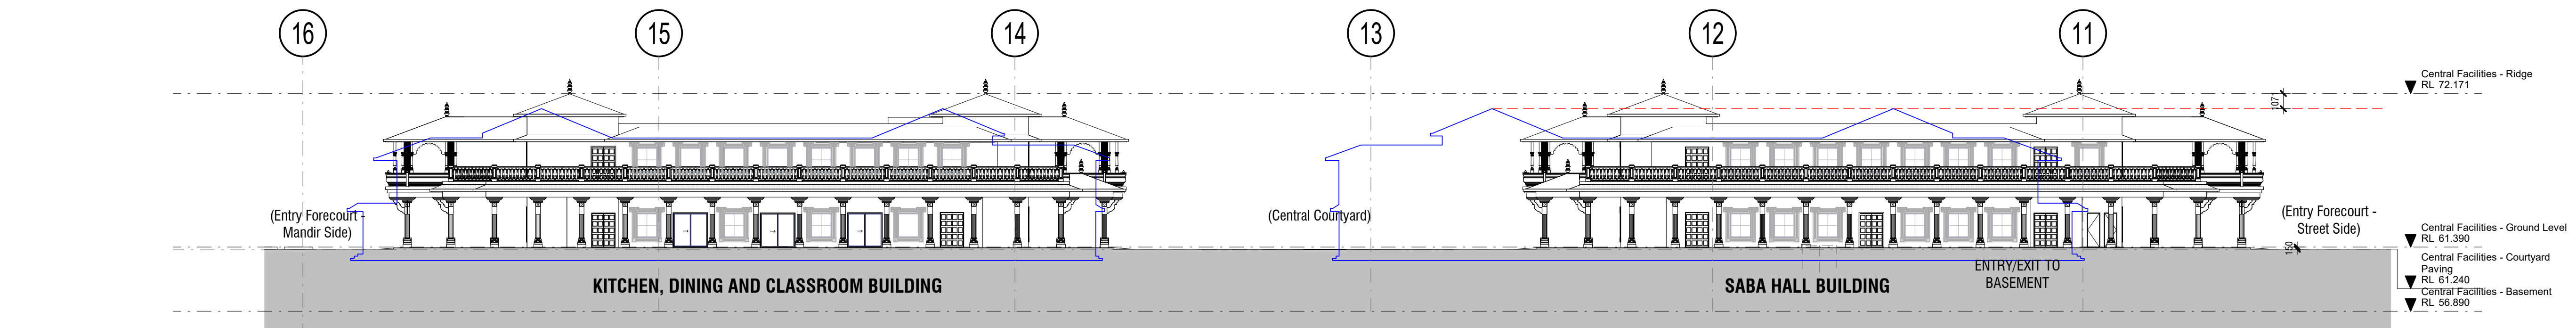


1 S4.55 - Central Facilities - North Elevation
1 : 250

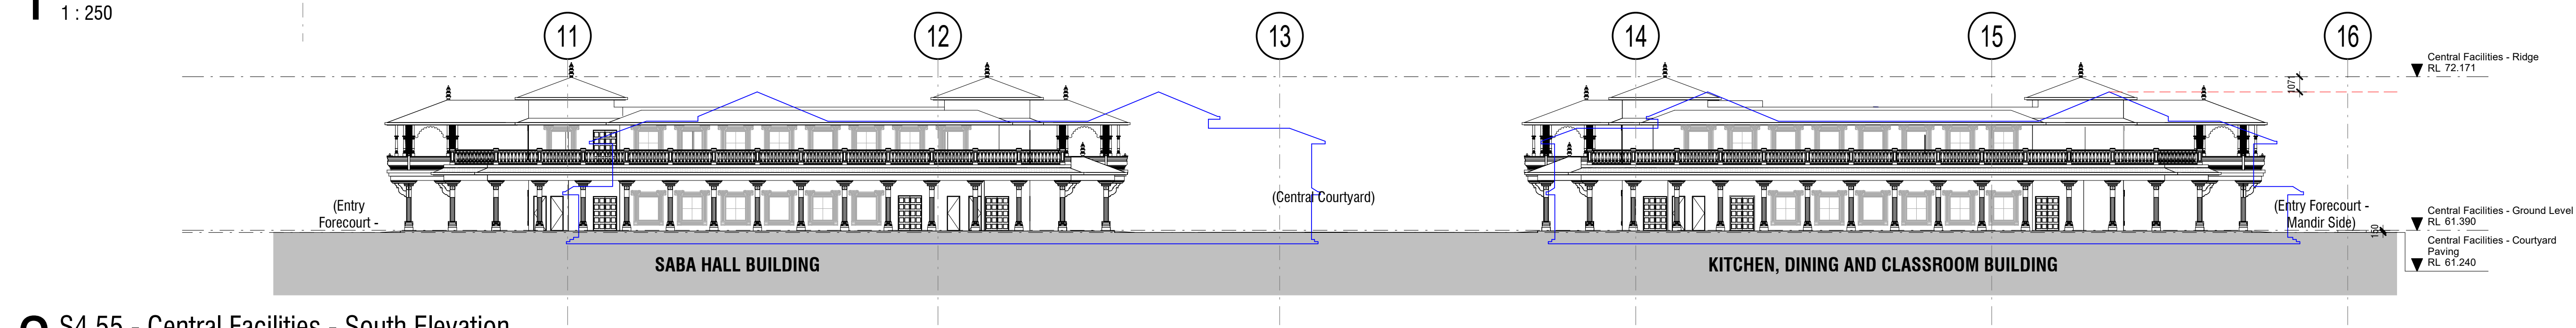


2 S4.55 - Central Facilities - South Elevation
1 : 250

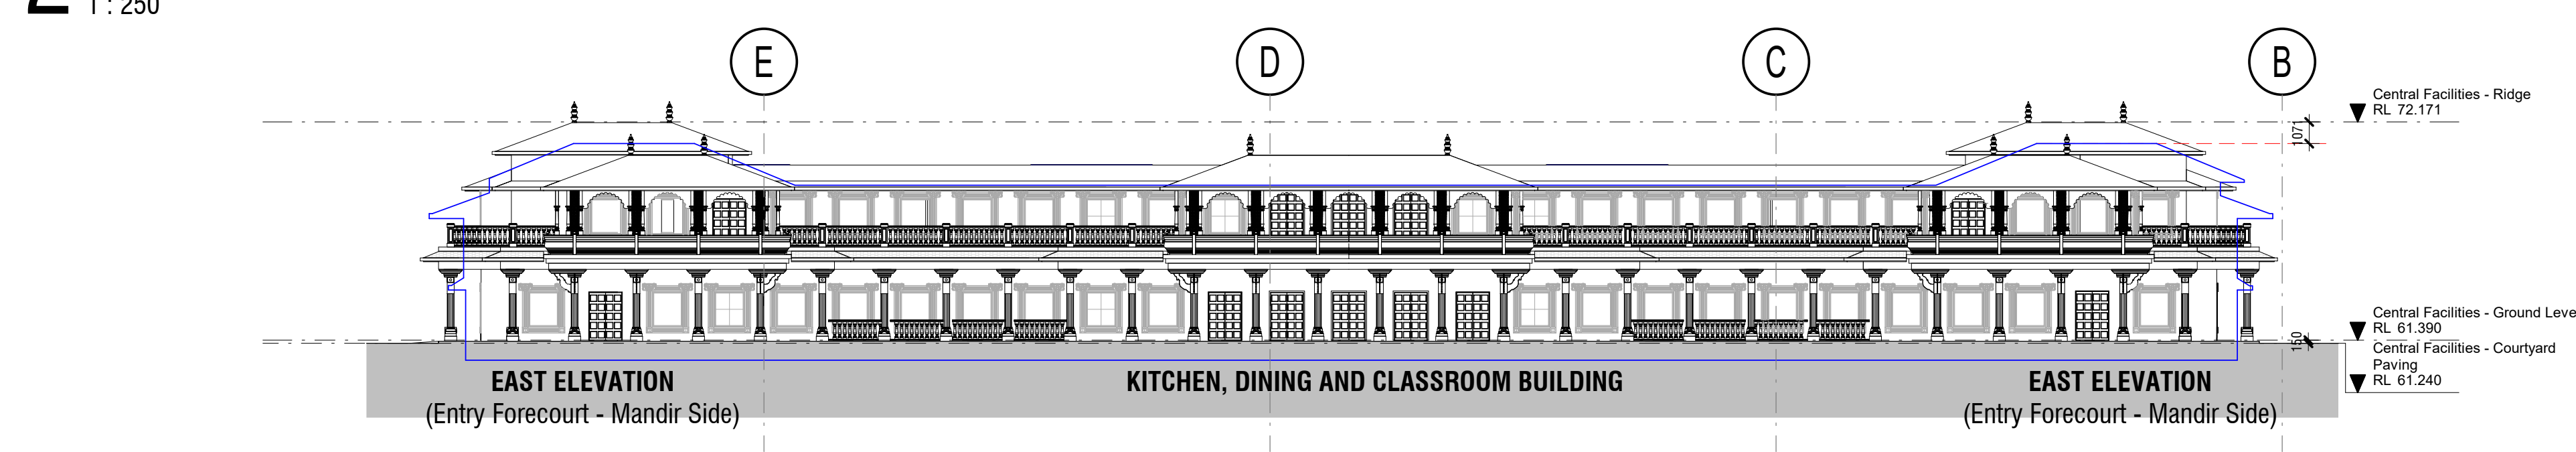

3 S4.55 - Central Facilities - East Elevation
1 : 250

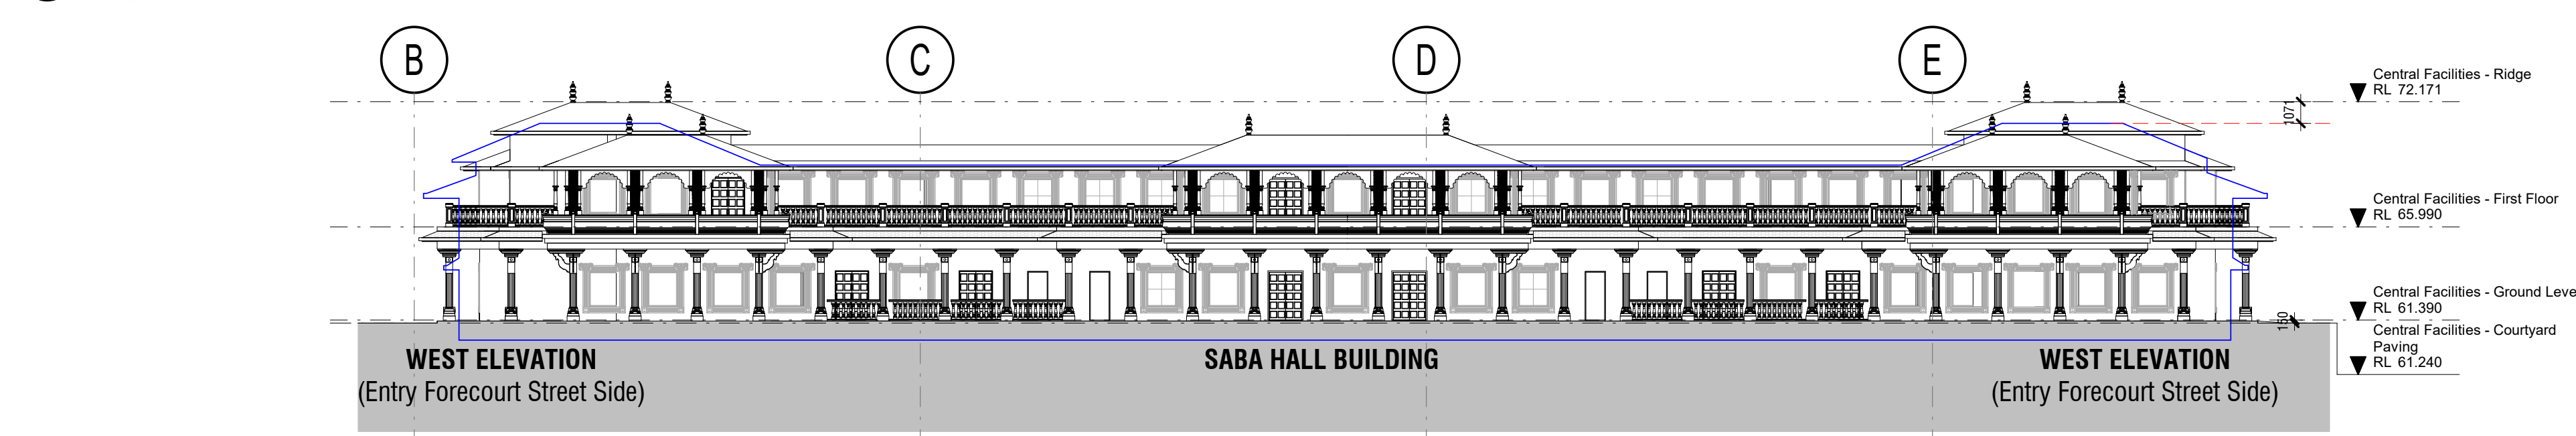

4 S4.55 - Central Facilities - West Elevation
1 : 250

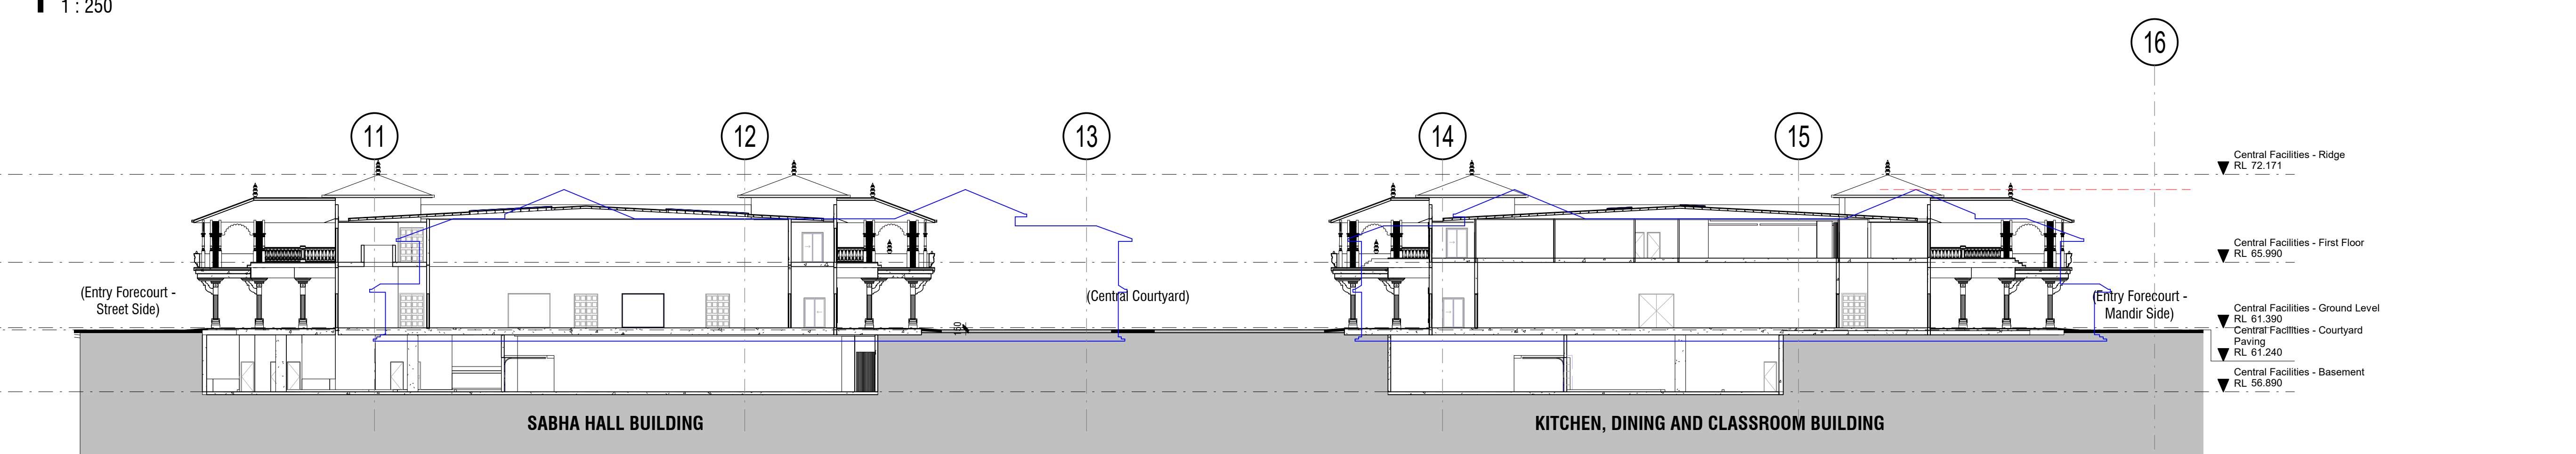

5 S4.55 - Cross Section Central Buildings
1 : 250

REVISION SCHEDULE		
ISSUE #	DATE	DESCRIPTION
1	28/01/20	S4.55 Draft Issue for Client
2	05/02/20	S4.55 WIP for Planner
3	18/02/20	S4.55 Client Review
4	27/02/20	S4.55 Client Review
5	01/04/20	S4.55 Client Review
6	16/04/20	S4.55 Client Review

jakaan
ARCHITECTS
(FORMERLY DDC)

COPYRIGHT APPLIES TO THIS DOCUMENT AND DESIGN AND IS THE PROPERTY OF JAKAAN - REPRODUCTION OF ANY KIND IS NOT PERMITTED WITHOUT OUR CONSENT.

CONTRACTORS TO VERIFY ALL DIMENSIONS AND SETOUTS ON SITE BEFORE COMMENCING WORK. SHOULD ANY DISCREPANCIES BE FOUND, PLEASE NOTIFY THE AUTHOR IMMEDIATELY SO THAT INSTRUCTION MAY BE ISSUED.

FIGURED DIMENSIONS ARE TO BE USED. DO NOT SCALE FROM THIS DRAWING.

TO BE READ IN CONJUNCTION WITH ENGINEER'S DOCUMENTS.

THE RESPONSIBLE ARCHITECT IS

40 MURPHY STREET
BLAXLAND NSW 2774

0420249720

PROJECT TITLE
BAPS Temple

CLIENT
BAPS Swaminarayan Sanstha

ADDRESS
Aldington Road, Kemps Creek

DRAWING TITLE
Elevations and Section
- Central Building

SCALE
1 : 250 @ A1


DRAWING NUMBER
19022 - S4.55-25

ISSUE
6
DATE
16/04/2020 4:56:46 PM

SECTION 4.55

TREES HAVE BEEN HIDDEN TO SHOW EXTENT OF BUILDINGS AND ROAD SECTIONS. PLEASE REFER TO LANDSCAPE ARCHITECT PLANS FOR DETAIL.

REVISION SCHEDULE		
ISSUE #	DATE	DESCRIPTION
1	21/01/20	S4.55 Client Review
2	05/02/20	S4.55 WIP for Planner
3	27/02/20	S4.55 Client Review
4	01/04/20	S4.55 Client Review
5	16/04/20	S4.55 Client Review

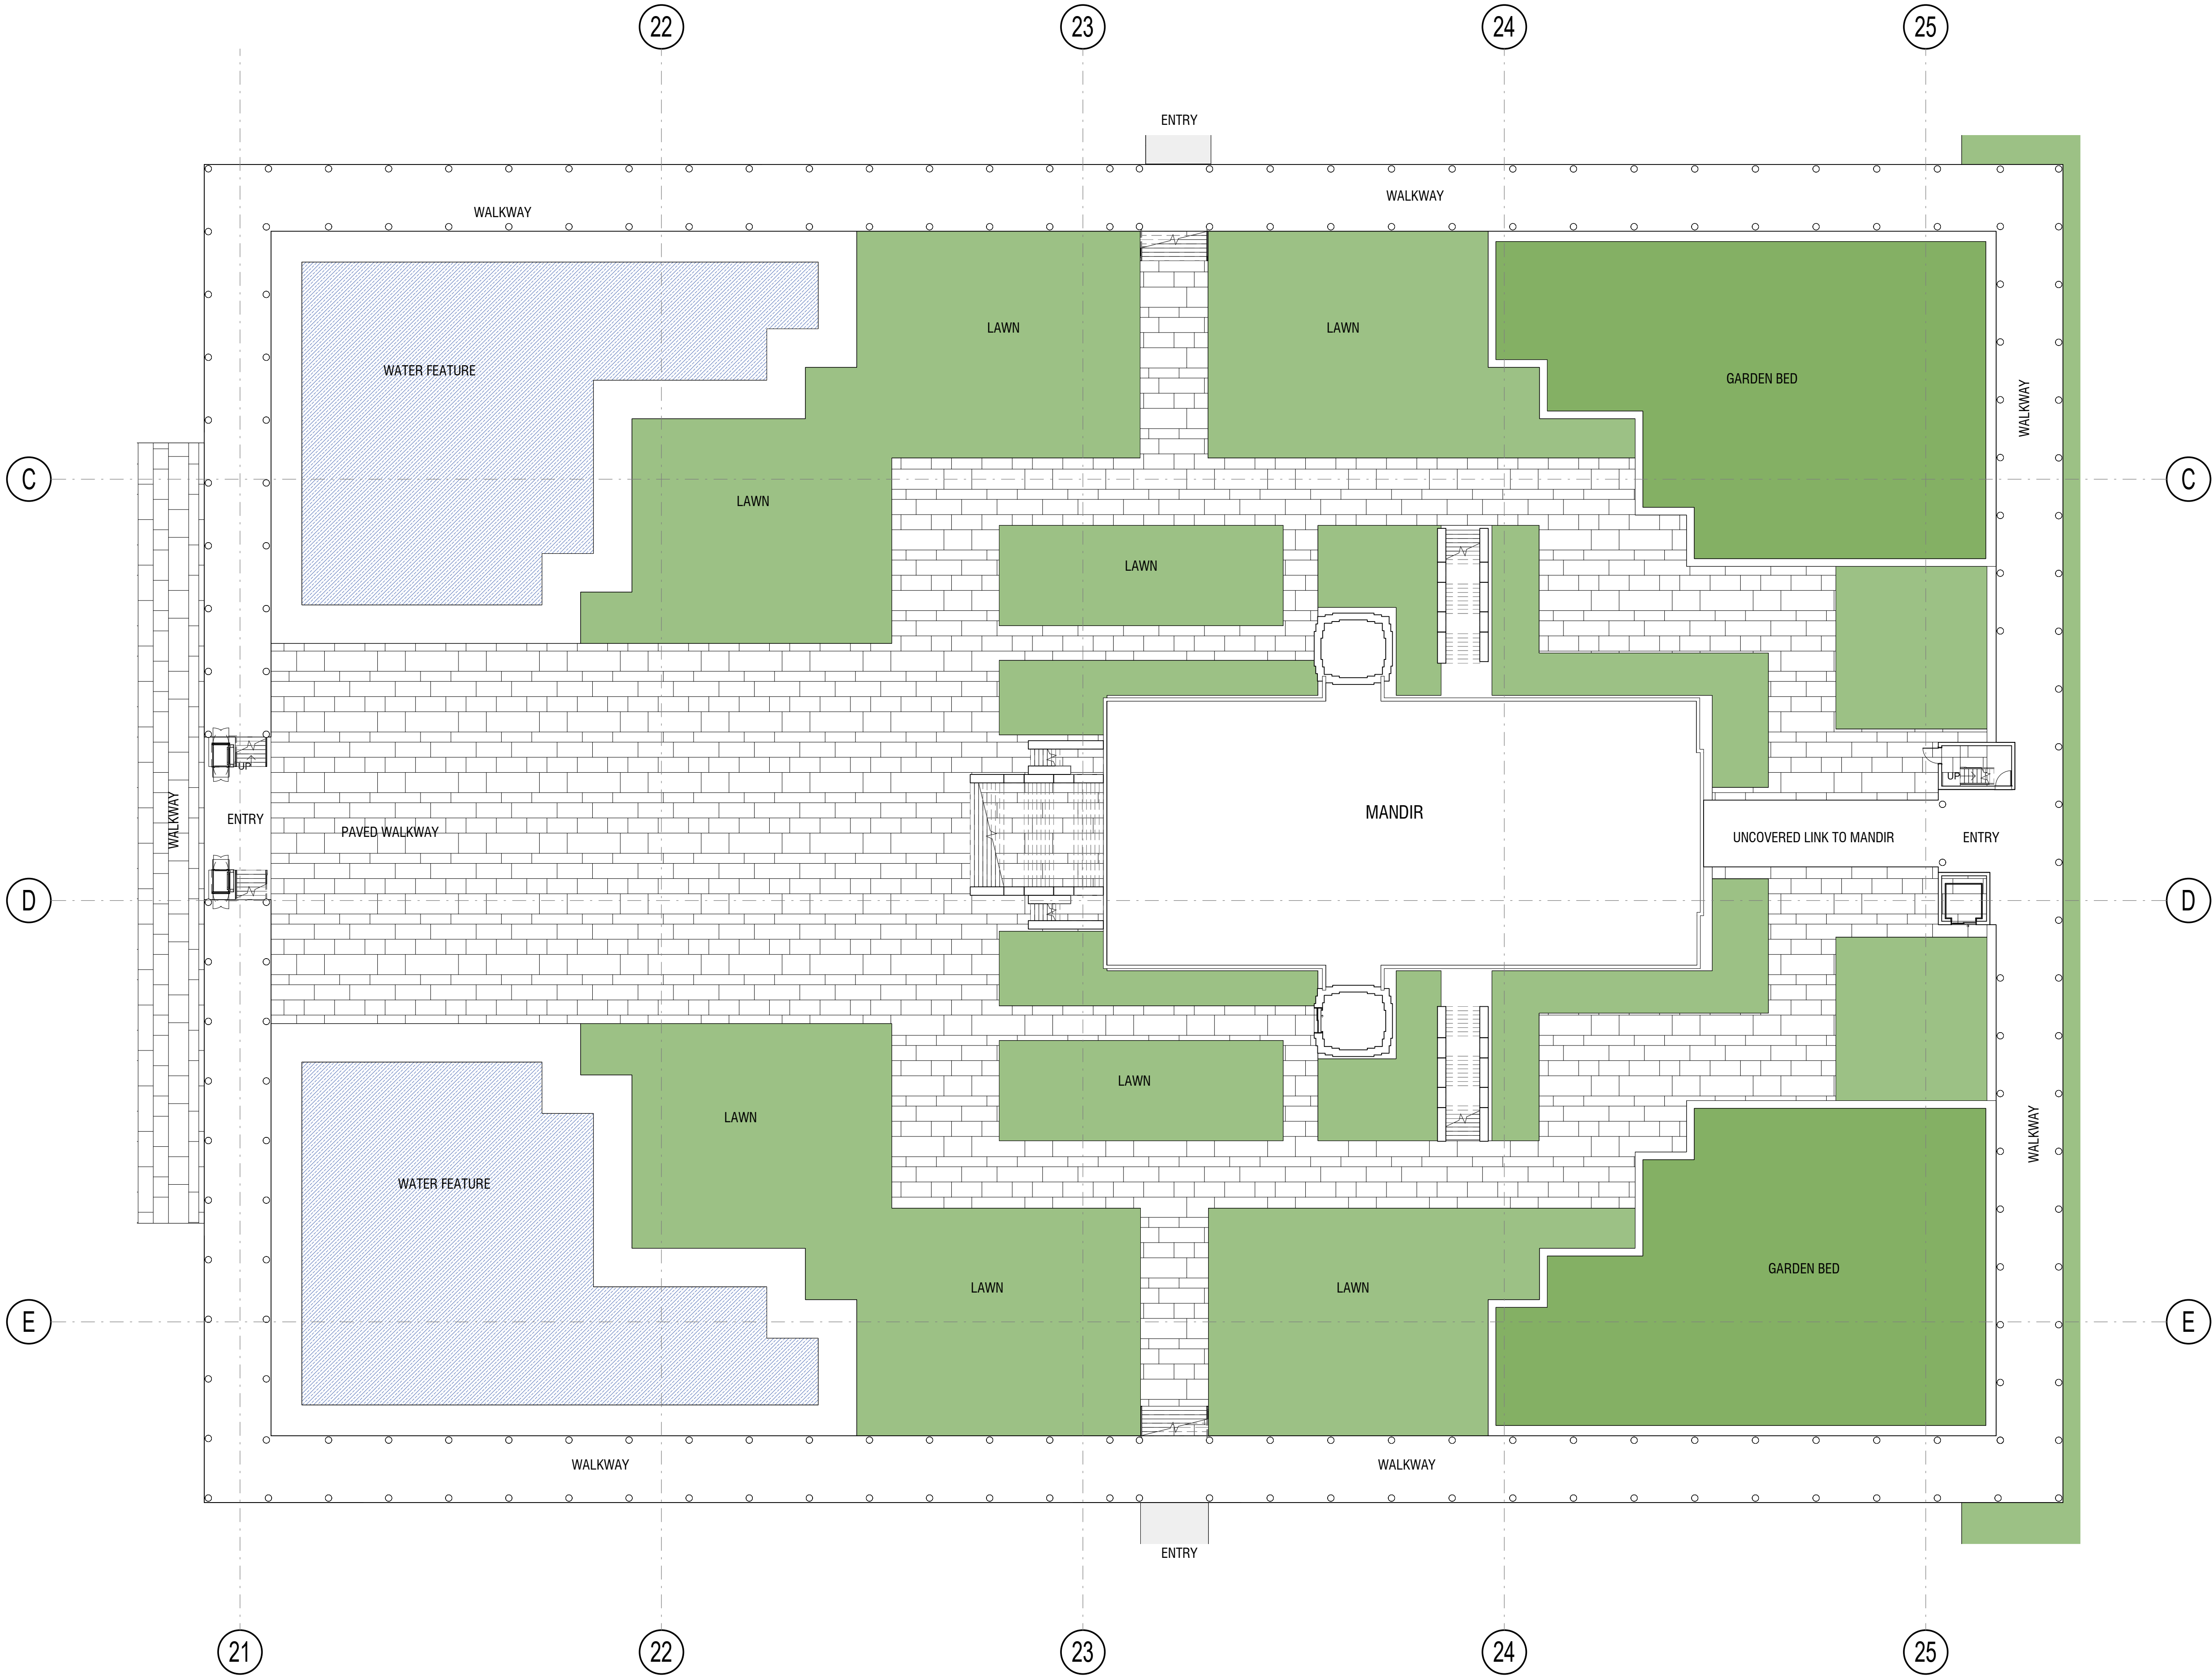

jakaan
ARCHITECTS
(FORMERLY DDC)

COPYRIGHT APPLIES TO THIS DOCUMENT AND DESIGN AND IS THE PROPERTY OF JAKAAN - REPRODUCTION OF ANY KIND IS NOT PERMITTED WITHOUT OUR CONSENT.

CONTRACTORS TO VERIFY ALL DIMENSIONS AND SETOUTS ON SITE BEFORE COMMENCING WORK. SHOULD ANY DISCREPANCIES BE FOUND, PLEASE NOTIFY THE AUTHOR IMMEDIATELY SO THAT INSTRUCTION MAY BE ISSUED.

FIGURED DIMENSIONS ARE TO BE USED. DO NOT SCALE FROM THIS DRAWING.

TO BE READ IN CONJUNCTION WITH ENGINEER'S DOCUMENTS.

THE RESPONSIBLE ARCHITECT IS

40 MURPHY STREET
BLAXLAND NSW 2774

0420249720

PROJECT TITLE
BAPS Temple

CLIENT
BAPS Swaminarayan Sanstha

ADDRESS
Aldington Road, Kemps Creek

DRAWING TITLE
Entry Forecourt - Mandir

SCALE
1 : 200 @ A1

DRAWING NUMBER
19022 - S4.55-31

ISSUE
5


DATE
16/04/2020 4:56:49 PM

SECTION 4.55



1 S4.55 - Mandir - Entry Forecourt
1 : 200

REVISION SCHEDULE		
ISSUE #	DATE	DESCRIPTION
1	21/01/20	S4.55 Client Review
2	05/02/20	S4.55 WIP for Planner
3	27/02/20	S4.55 Client Review
4	01/04/20	S4.55 Client Review
5	16/04/20	S4.55 Client Review

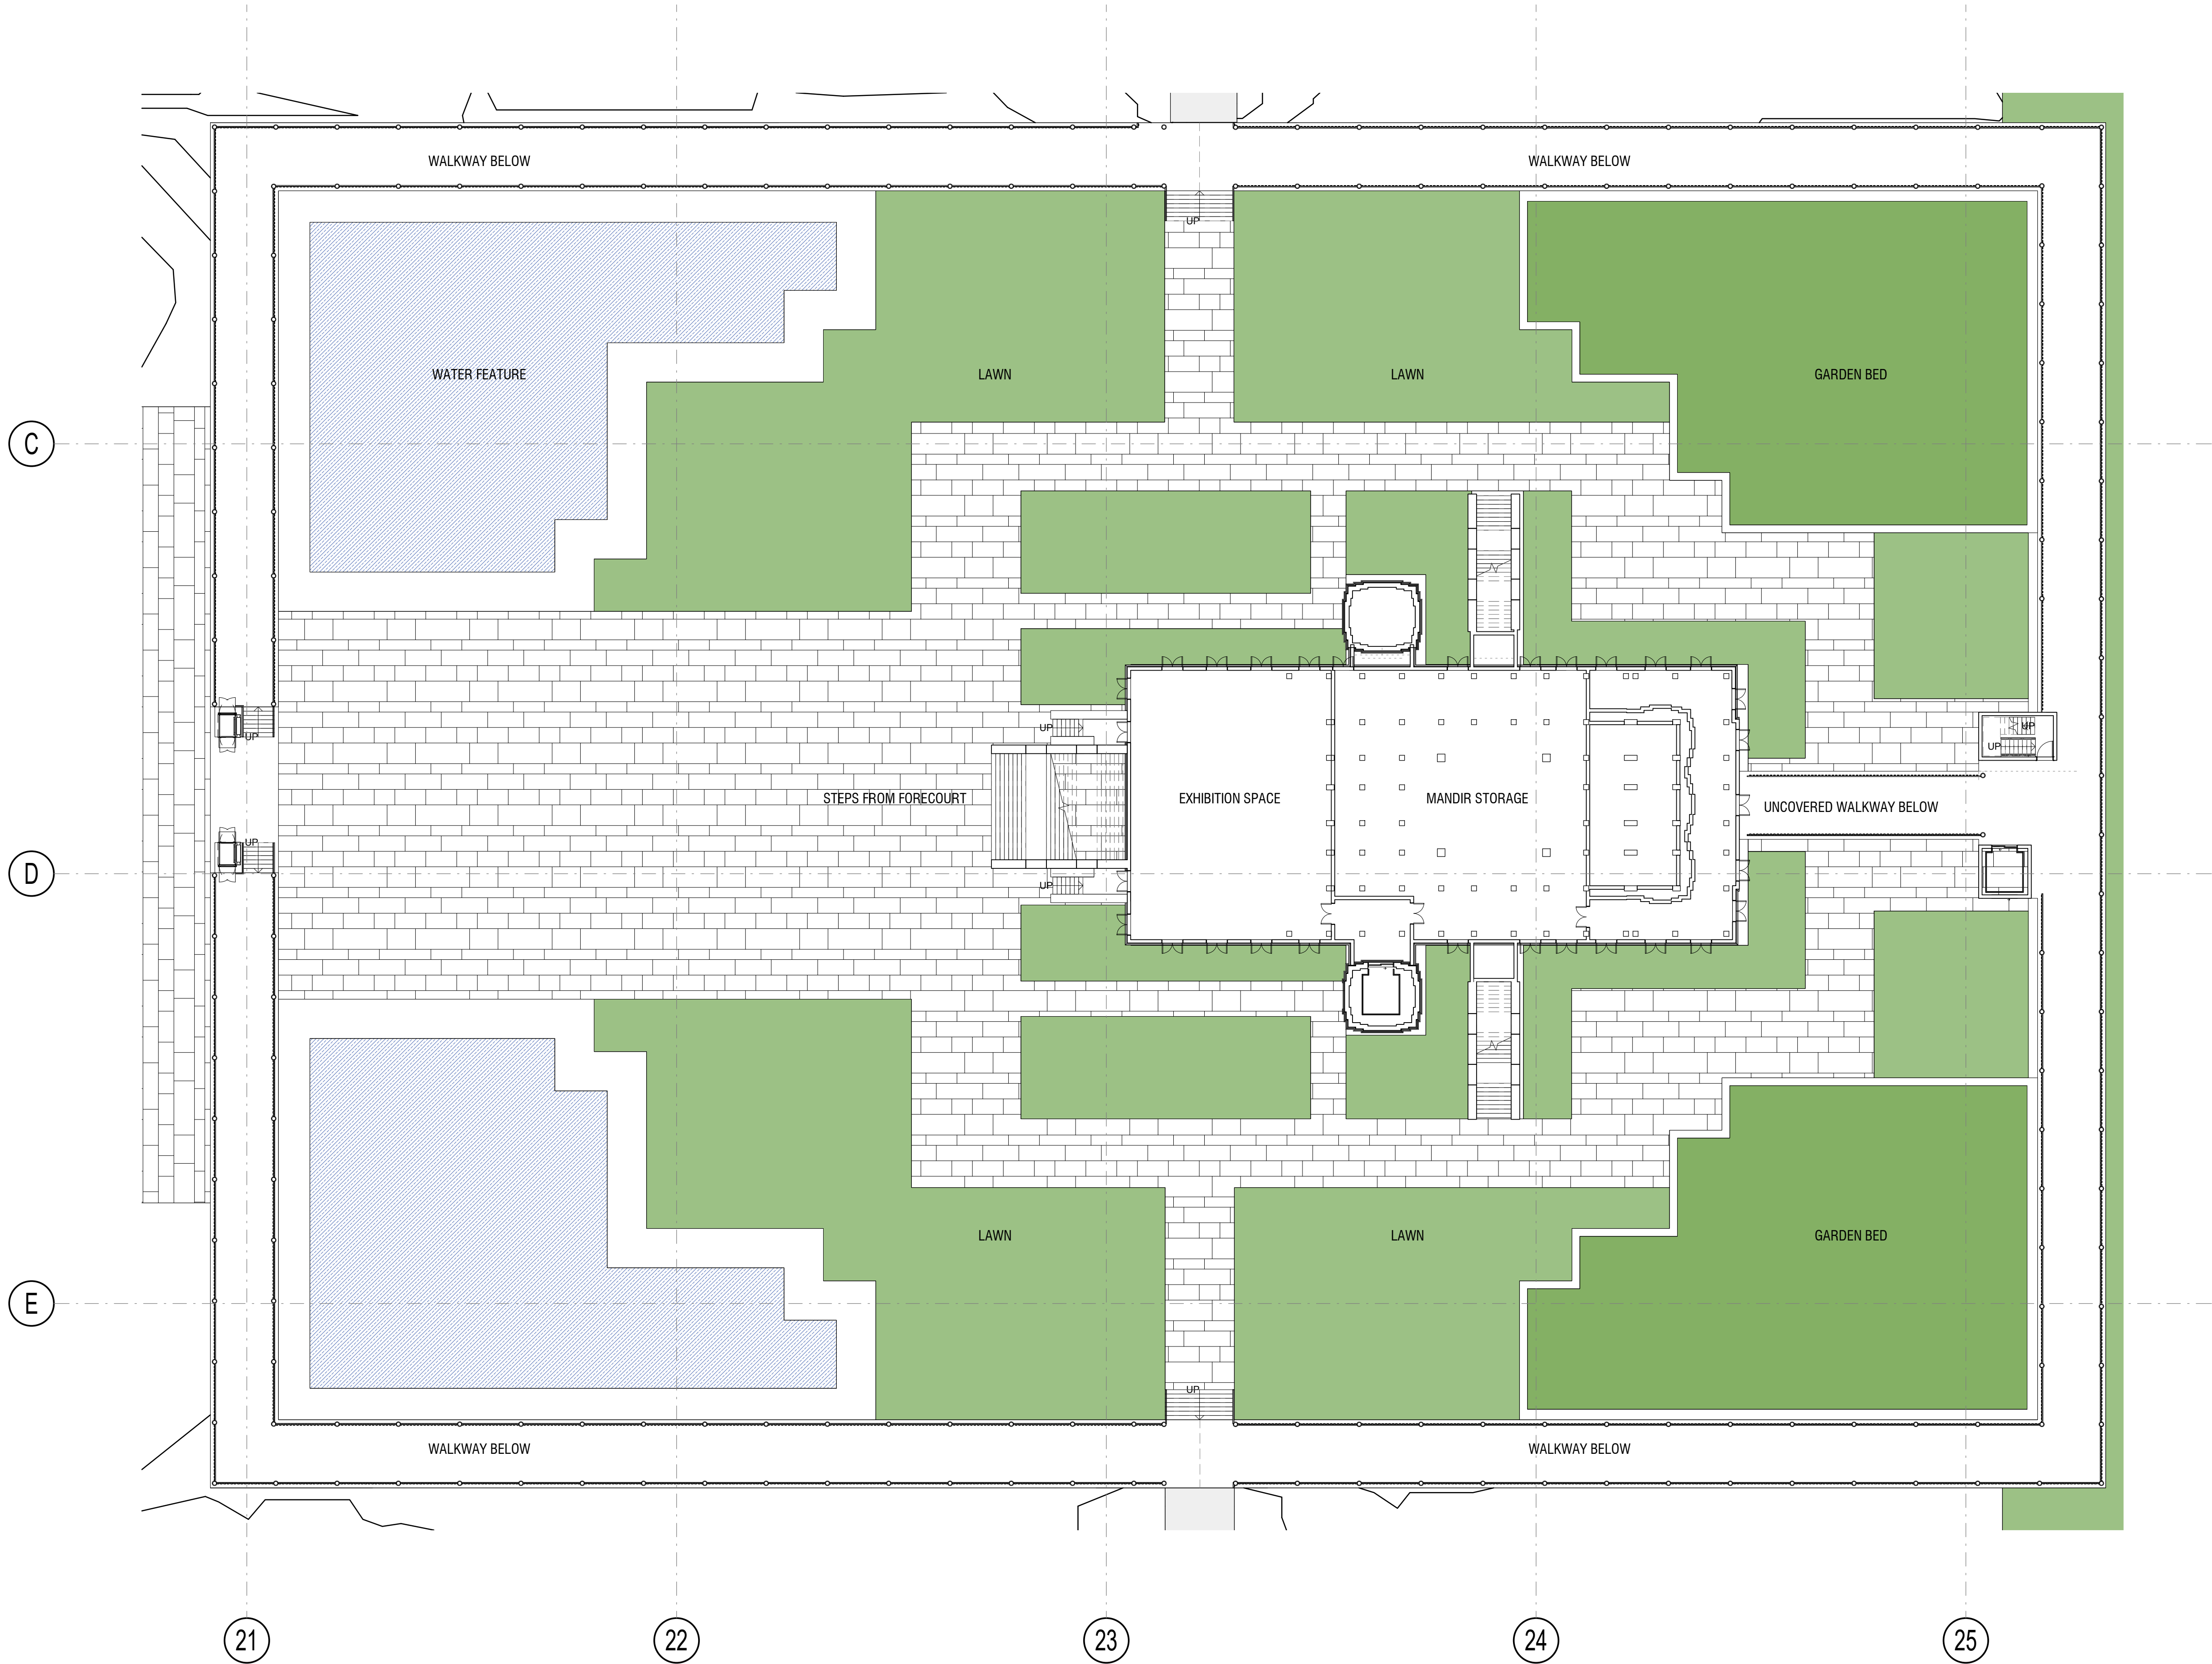

jakaan
ARCHITECTS
(FORMERLY DDC)

COPYRIGHT APPLIES TO THIS DOCUMENT AND DESIGN AND IS THE PROPERTY OF JAKAAN - REPRODUCTION OF ANY KIND IS NOT PERMITTED WITHOUT OUR CONSENT.

CONTRACTORS TO VERIFY ALL DIMENSIONS AND SETOUTS ON SITE BEFORE COMMENCING WORK. SHOULD ANY DISCREPANCIES BE FOUND, PLEASE NOTIFY THE AUTHOR IMMEDIATELY SO THAT INSTRUCTION MAY BE ISSUED.

FIGURED DIMENSIONS ARE TO BE USED. DO NOT SCALE FROM THIS DRAWING.

TO BE READ IN CONJUNCTION WITH ENGINEER'S DOCUMENTS.

THE RESPONSIBLE ARCHITECT IS

40 MURPHY STREET
BLAXLAND NSW 2774

0420249720

PROJECT TITLE
BAPS Temple

CLIENT
BAPS Swaminarayan Sanstha

ADDRESS
Aldington Road, Kemps Creek

DRAWING TITLE
Ground Floor Plan -
Mandir

SCALE
1 : 200 @ A1

DRAWING NUMBER
19022 - S4.55-32

ISSUE
5
DATE
16/04/2020 4:57:07 PM

SECTION 4.55



1 S4.55 - Mandir - Ground Level
1 : 200

REVISION SCHEDULE		
ISSUE #	DATE	DESCRIPTION
1	21/01/20	S4.55 Client Review
2	05/02/20	S4.55 WIP for Planner
3	27/02/20	S4.55 Client Review
4	01/04/20	S4.55 Client Review
5	16/04/20	S4.55 Client Review



COPYRIGHT APPLIES TO THIS DOCUMENT AND DESIGN AND IS THE PROPERTY OF JAKAAN - REPRODUCTION OF ANY KIND IS NOT PERMITTED WITHOUT OUR CONSENT.

CONTRACTORS TO VERIFY ALL DIMENSIONS AND SETOUTS ON SITE BEFORE COMMENCING WORK. SHOULD ANY DISCREPANCIES BE FOUND, PLEASE NOTIFY THE AUTHOR IMMEDIATELY SO THAT INSTRUCTION MAY BE ISSUED.

FIGURED DIMENSIONS ARE TO BE USED. DO NOT SCALE FROM THIS DRAWING.

TO BE READ IN CONJUNCTION WITH ENGINEER'S DOCUMENTS.

THE RESPONSIBLE ARCHITECT IS

40 MURPHY STREET
BLAXLAND NSW 2774

0420249720

PROJECT TITLE
BAPS Temple

CLIENT
BAPS Swaminarayan Sanstha

ADDRESS
Aldington Road, Kemps Creek


DRAWING TITLE
First Floor Plan -
Mandir

SCALE
1 : 200 @ A1

DRAWING NUMBER
19022 - S4.55-33


ISSUE
5
DATE
16/04/2020 4:57:09 PM

SECTION 4.55

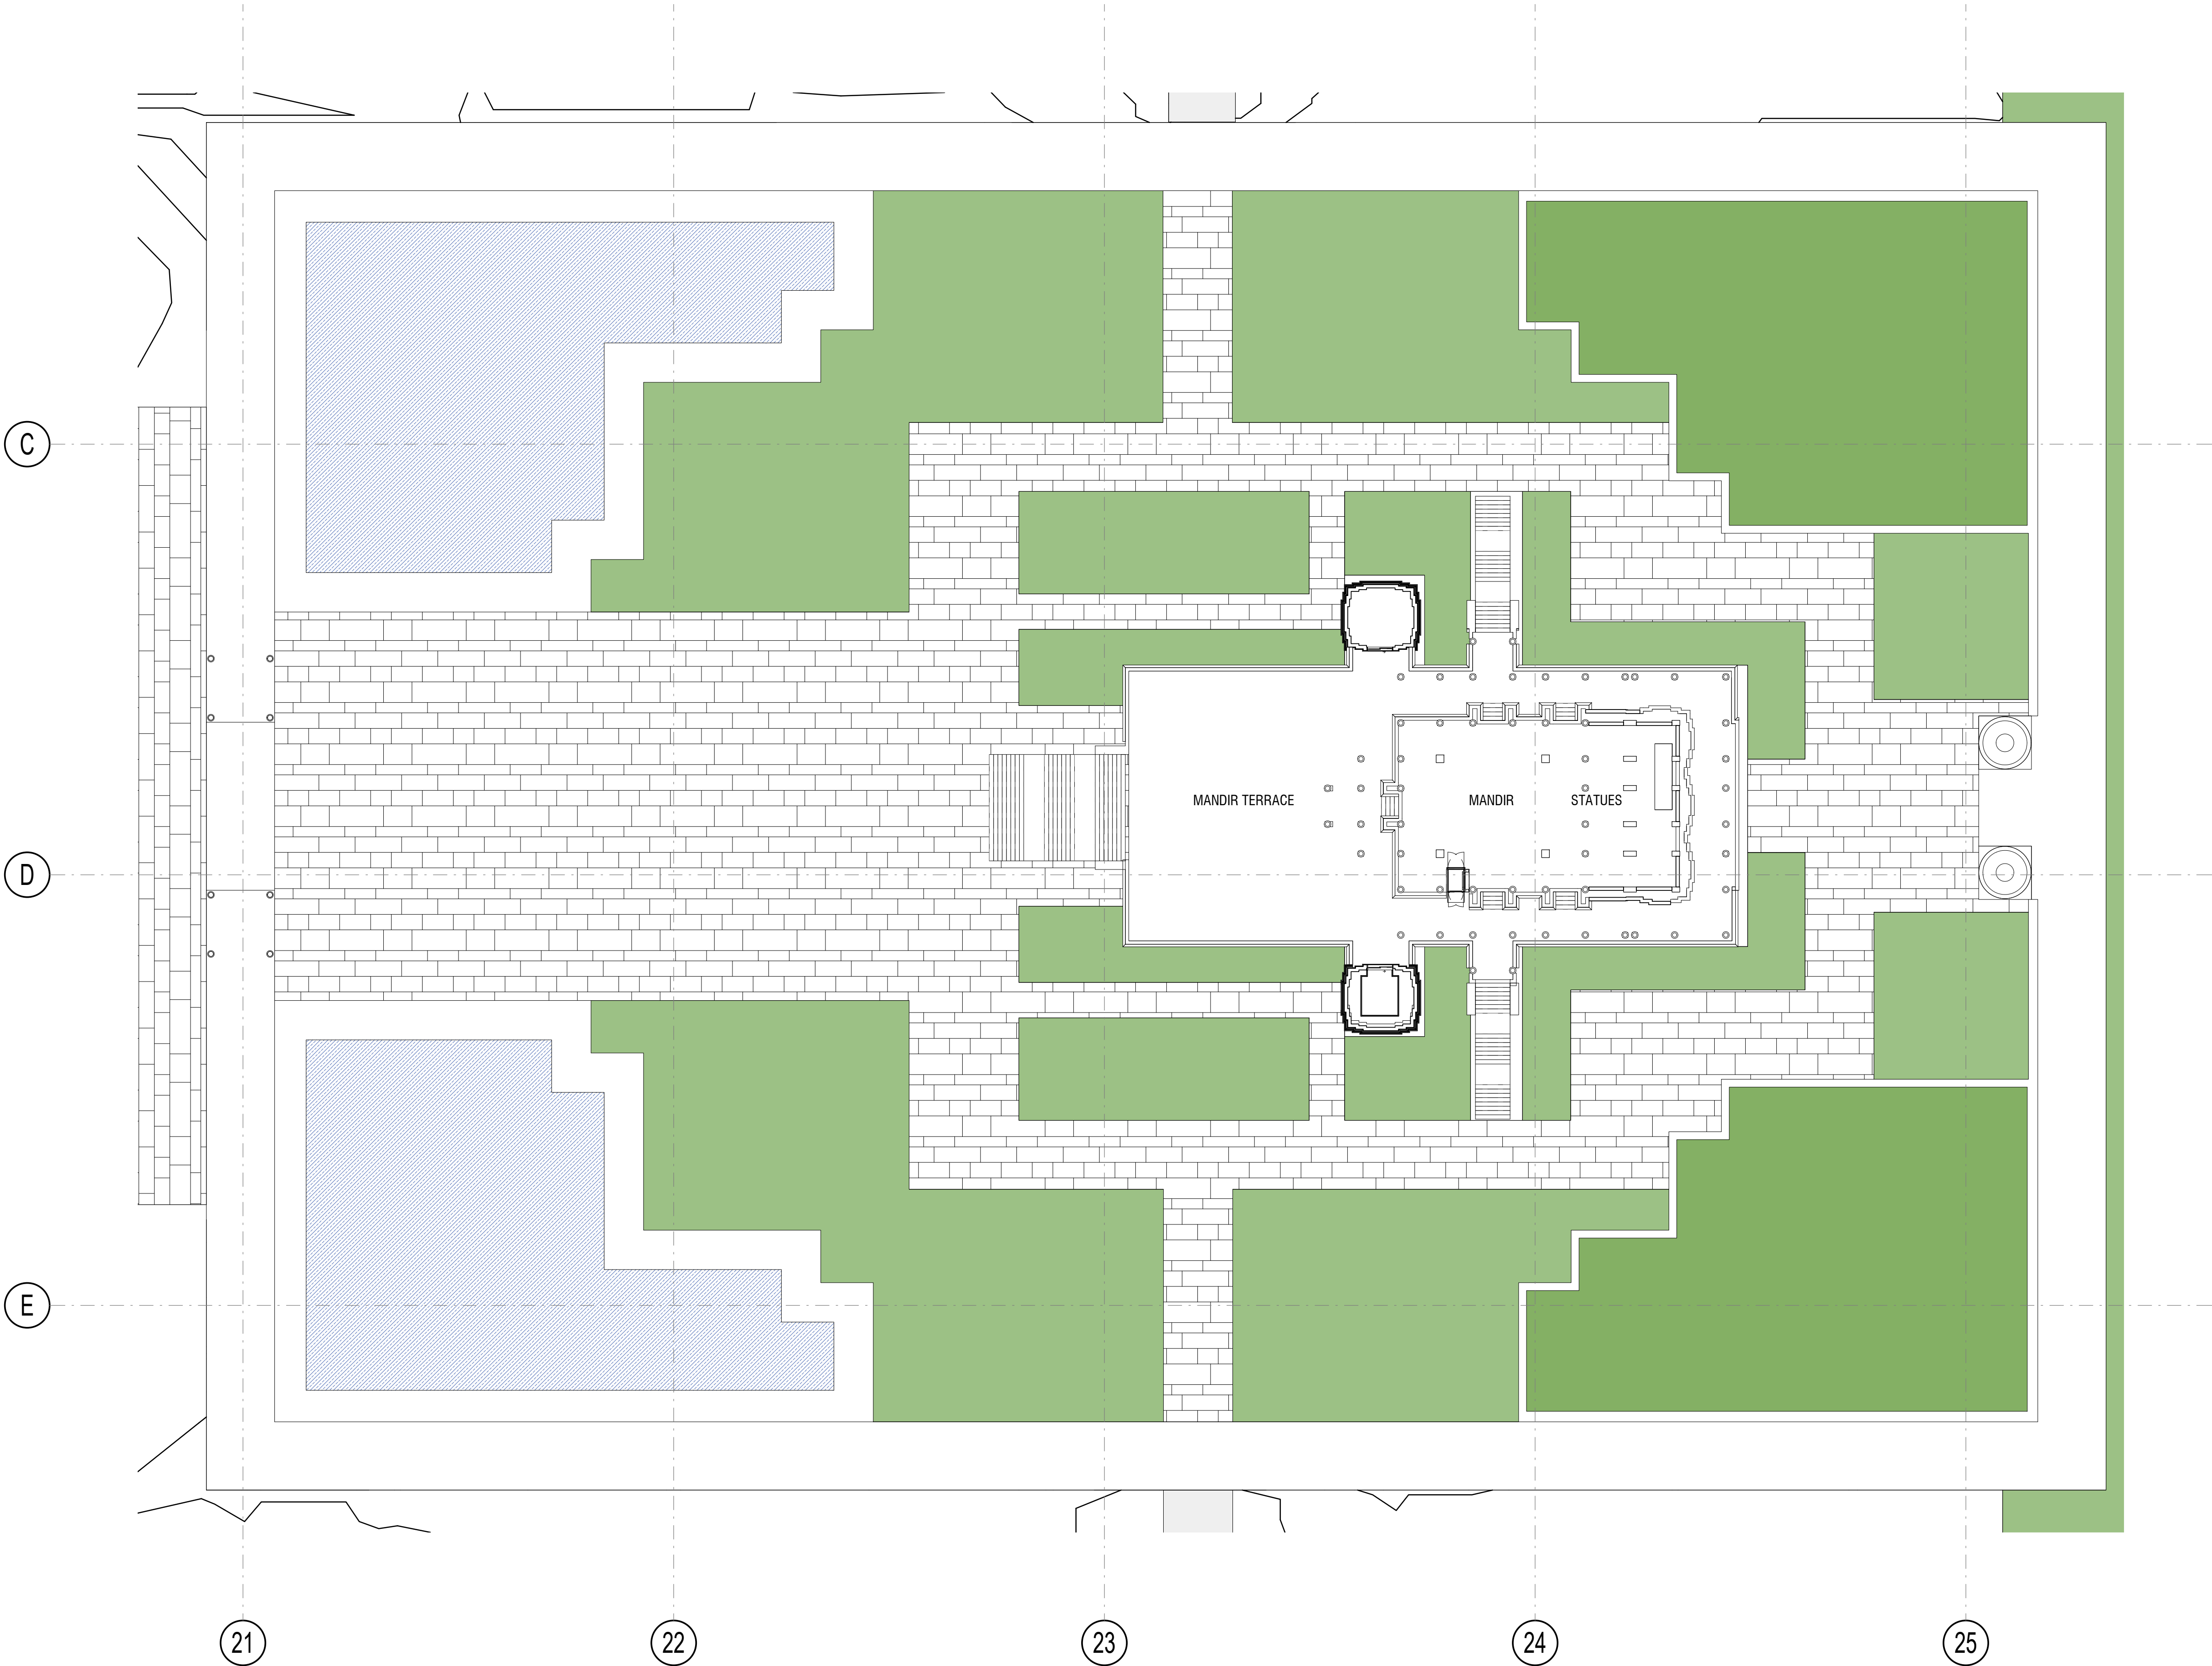

1 S4.55 - Mandir - First Level
1 : 200


REVISION SCHEDULE		
ISSUE #	DATE	DESCRIPTION
1	21/01/20	S4.55 Client Review
2	05/02/20	S4.55 WIP for Planner
3	27/02/20	S4.55 Client Review
4	01/04/20	S4.55 Client Review
5	16/04/20	S4.55 Client Review

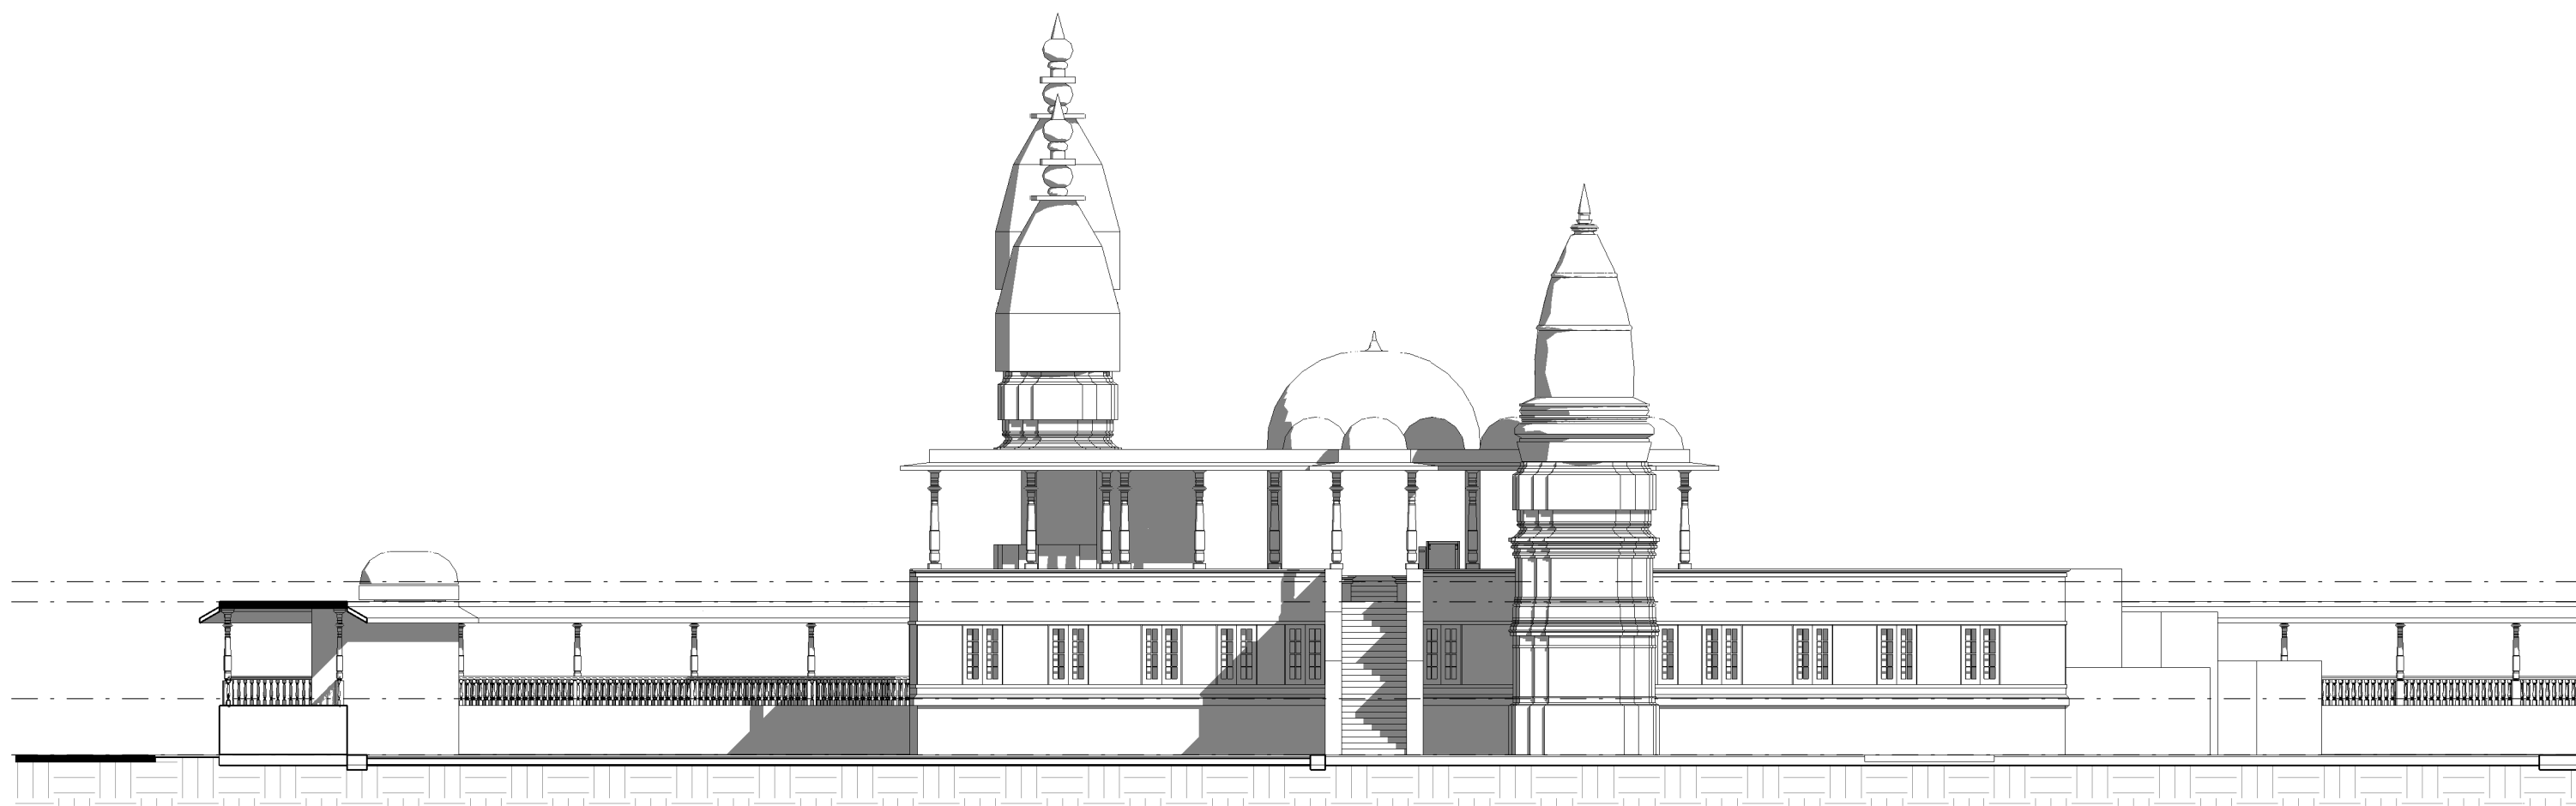


1 S4.55 - Mandir - North Elevation
1 : 200




3 S4.55 - Mandir - East Elevation
1 : 200

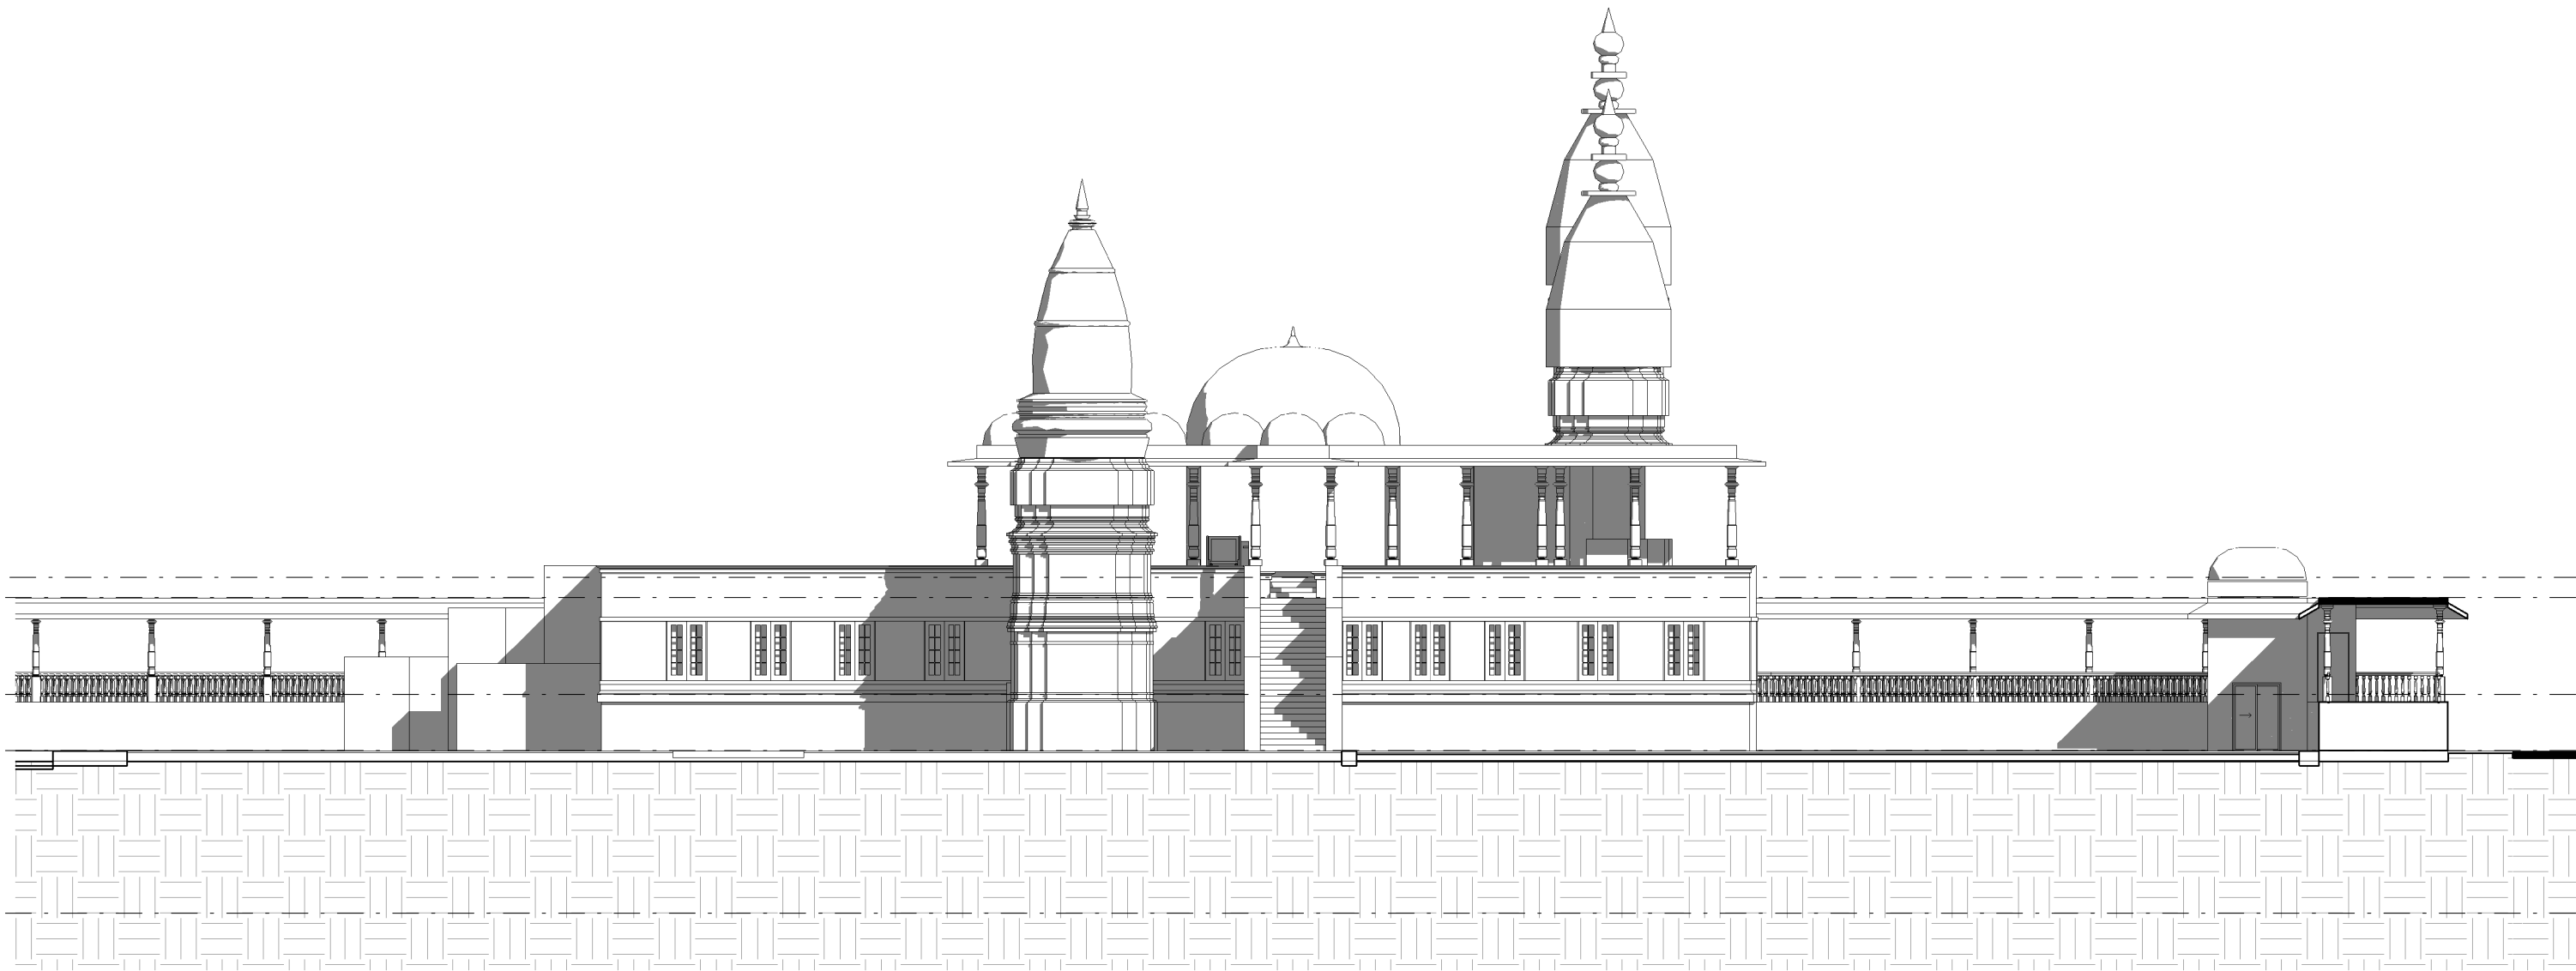

2 S4.55 - Mandir - South Elevation
1 : 200

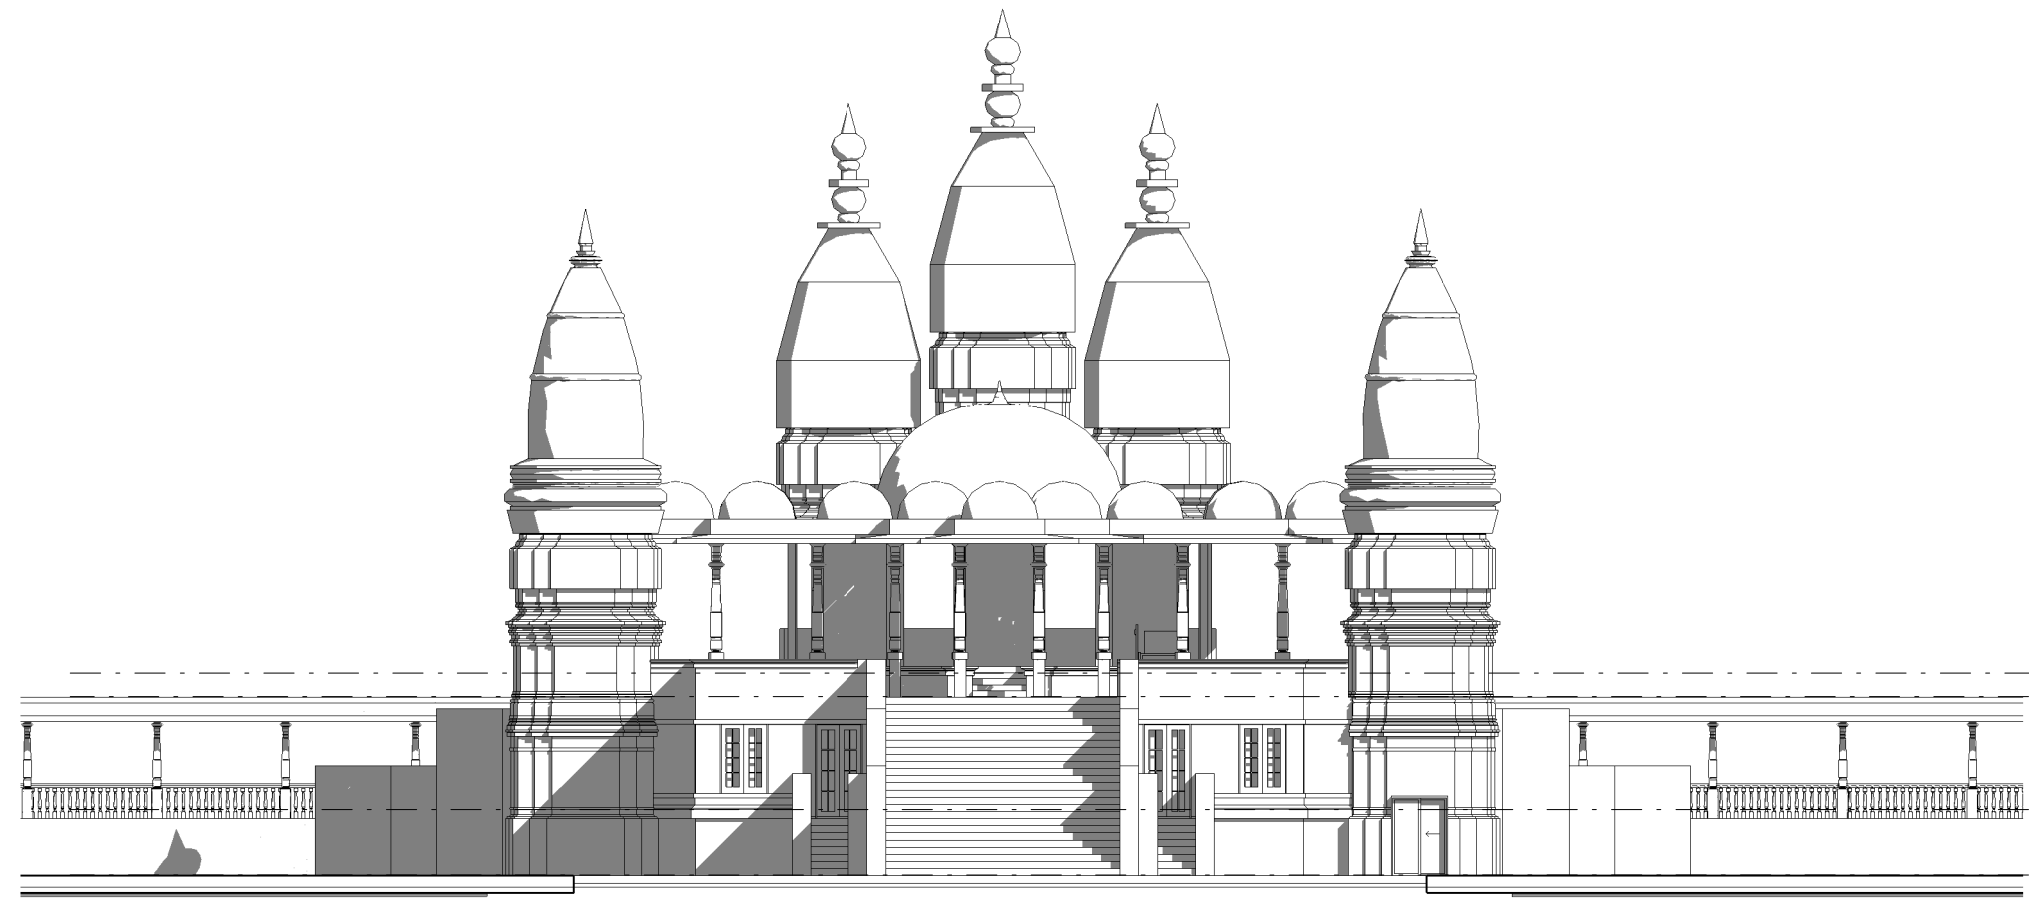

4 S4.55 - Mandir - West Elevation
1 : 200

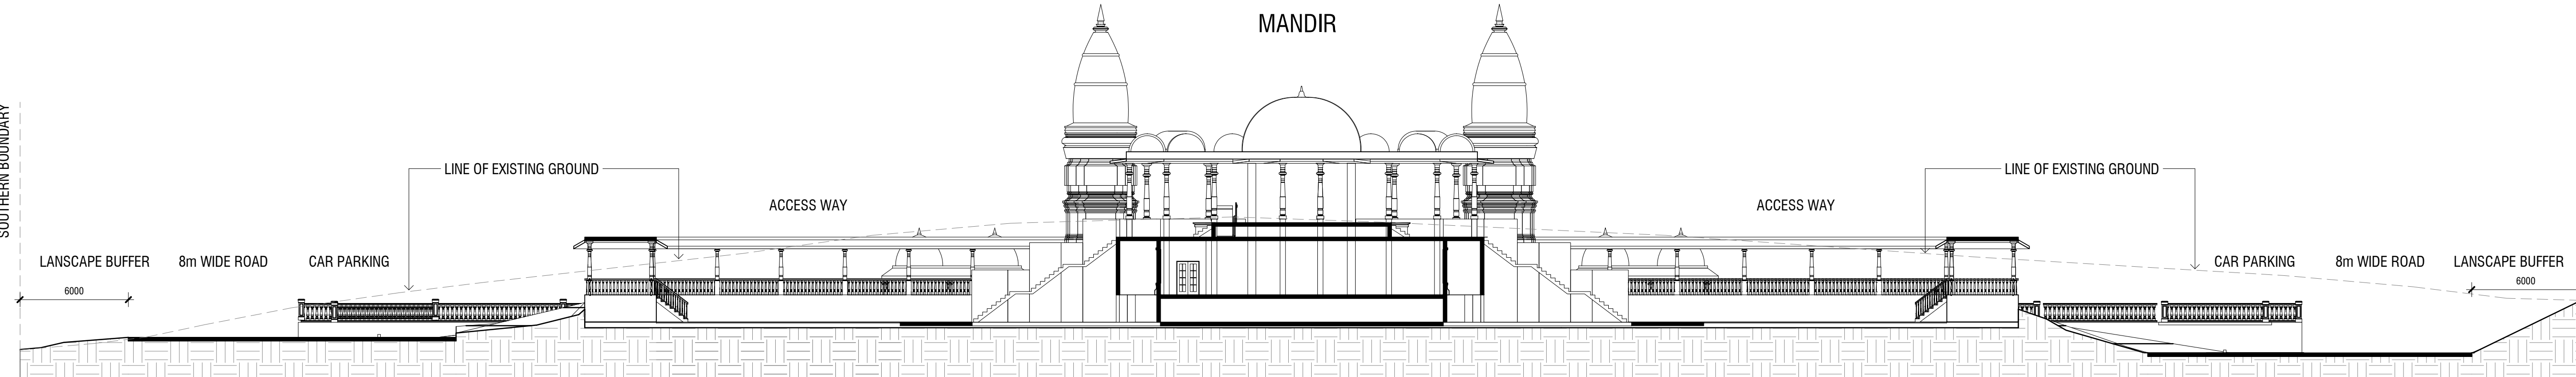

5 S4.55 - Mandir - Section
1 : 200

jakaan
ARCHITECTS
(FORMERLY DDC)

COPYRIGHT APPLIES TO THIS DOCUMENT AND DESIGN AND IS THE PROPERTY OF JAKAAN - REPRODUCTION OF ANY KIND IS NOT PERMITTED WITHOUT OUR CONSENT. CONTRACTORS TO VERIFY ALL DIMENSIONS AND SETOUTS ON SITE BEFORE COMMENCING WORK. SHOULD ANY DISCREPANCIES BE FOUND, PLEASE NOTIFY THE AUTHOR IMMEDIATELY SO THAT INSTRUCTION MAY BE ISSUED.

FIGURED DIMENSIONS ARE TO BE USED. DO NOT SCALE FROM THIS DRAWING.

TO BE READ IN CONJUNCTION WITH ENGINEER'S DOCUMENTS.

THE RESPONSIBLE ARCHITECT IS

40 MURPHY STREET
BLAXLAND NSW 2774

0420249720

PROJECT TITLE
BAPS Temple

CLIENT
BAPS Swaminarayan Sanstha

ADDRESS
Aldington Road, Kemps Creek

DRAWING TITLE
Elevations and Section
- Mandir


SCALE
1 : 200 @ A1

DRAWING NUMBER
19022 - S4.55-34


ISSUE
5
DATE
16/04/2020 4:58:08 PM

SECTION 4.55


TREES HAVE BEEN HIDDEN TO SHOW EXTENT OF BUILDINGS AND ROAD SECTIONS. PLEASE REFER TO LANDSCAPE ARCHITECT PLANS FOR DETAIL.

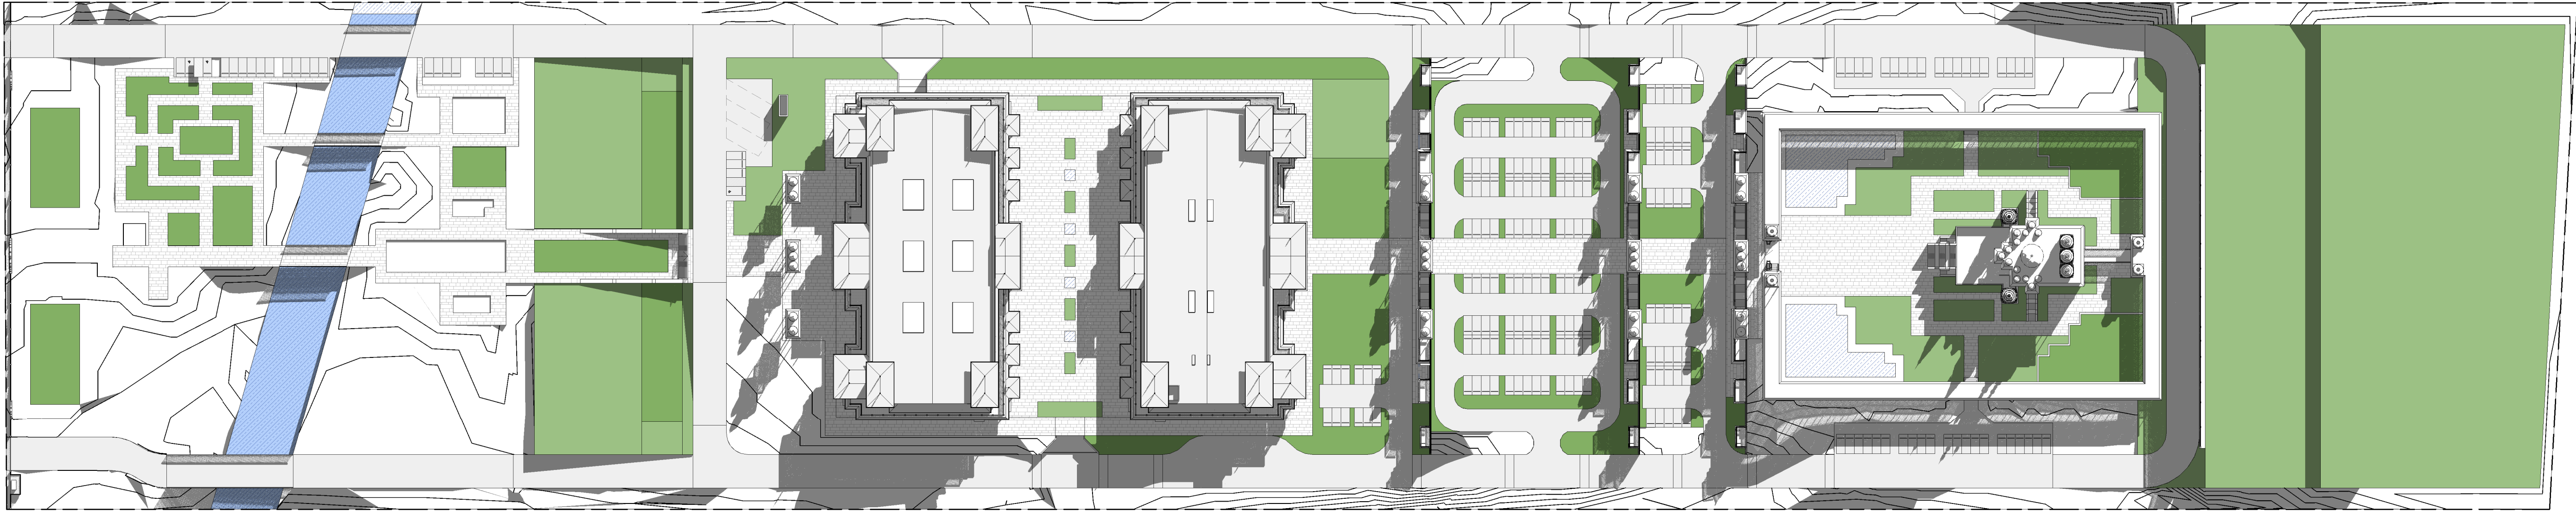

1 S4.55 - Shadow Diagram - Winter 9am
1 : 1000

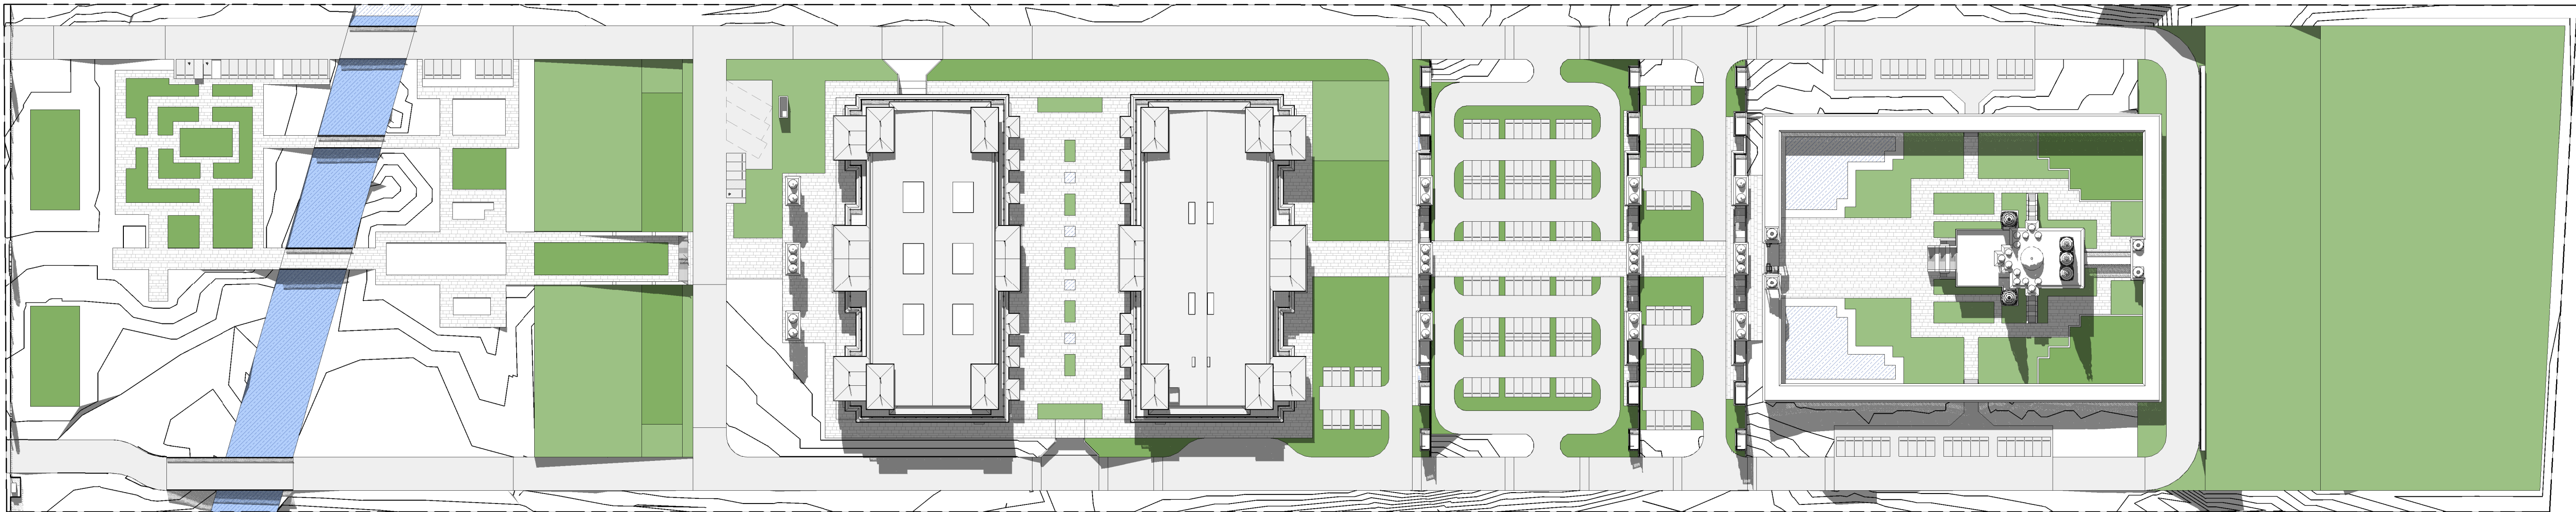

2 S4.55 - Shadow Diagram - Winter 12pm
1 : 1000

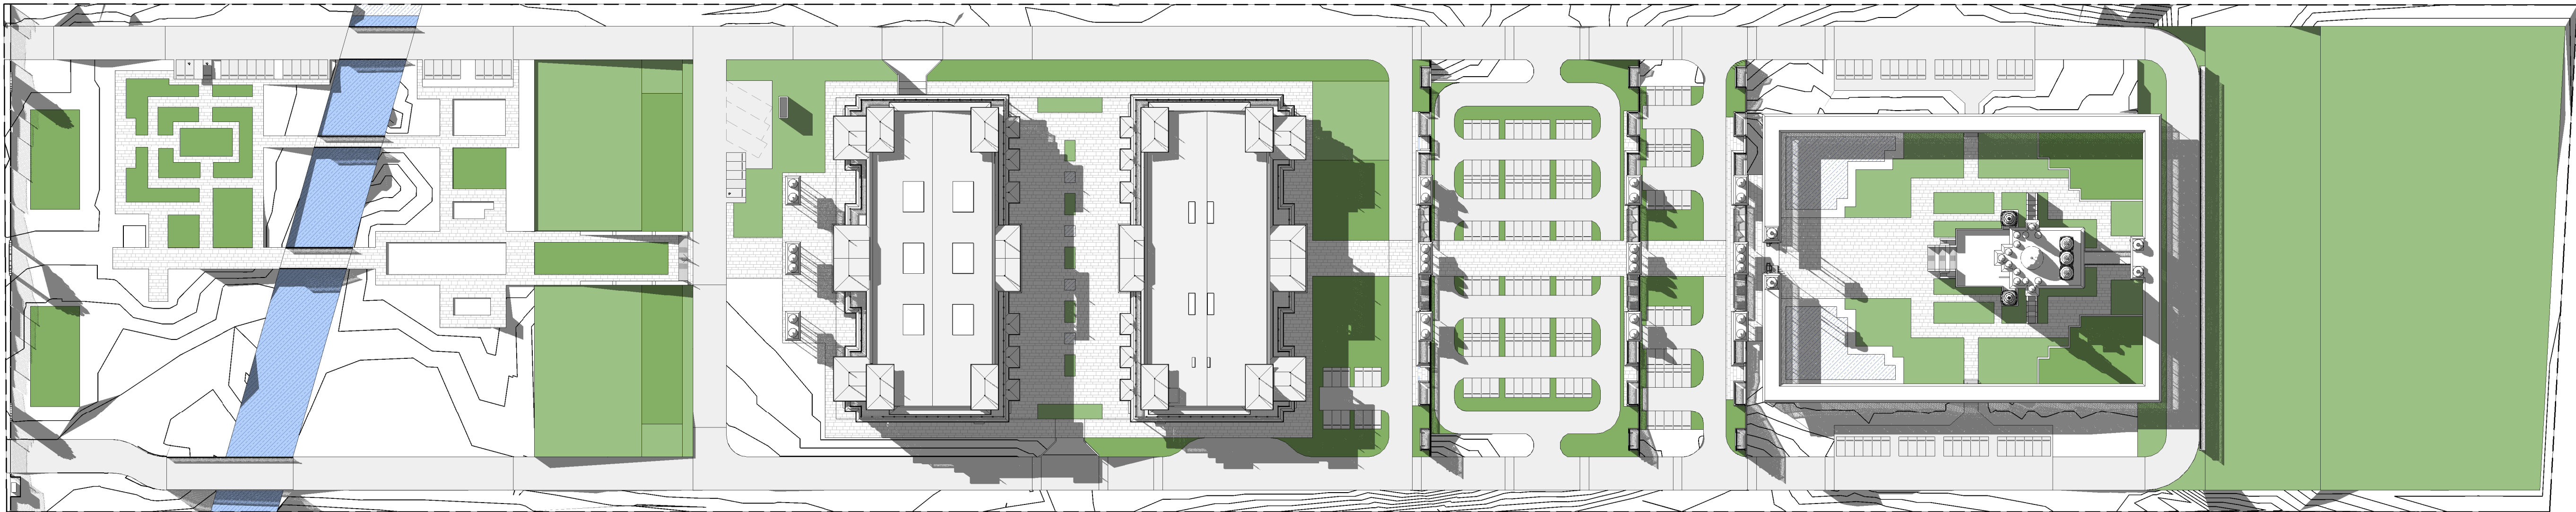

3 S4.55 - Shadow Diagram - Winter 3pm
1 : 1000

REVISION SCHEDULE		
ISSUE #	DATE	DESCRIPTION
1	21/01/20	S4.55 Client Review
2	05/02/20	S4.55 WIP for Planner
3	27/02/20	S4.55 Client Review
4	01/04/20	S4.55 Client Review
5	16/04/20	S4.55 Client Review

jakaan
ARCHITECTS
(FORMERLY DDC)

COPYRIGHT APPLIES TO THIS DOCUMENT AND DESIGN AND IS THE PROPERTY OF JAKAAN - REPRODUCTION OF ANY KIND IS NOT PERMITTED WITHOUT OUR CONSENT.

CONTRACTORS TO VERIFY ALL DIMENSIONS AND SETOUTS ON SITE BEFORE COMMENCING WORK. SHOULD ANY DISCREPANCIES BE FOUND, PLEASE NOTIFY THE AUTHOR IMMEDIATELY SO THAT INSTRUCTION MAY BE ISSUED.

FIGURED DIMENSIONS ARE TO BE USED. DO NOT SCALE FROM THIS DRAWING.

TO BE READ IN CONJUNCTION WITH ENGINEER'S DOCUMENTS.

THE RESPONSIBLE ARCHITECT IS

40 MURPHY STREET
BLAXLAND NSW 2774

0420249720

PROJECT TITLE
BAPS Temple

CLIENT
BAPS Swaminarayan Sanstha

ADDRESS
Aldington Road, Kemps Creek

DRAWING TITLE
Winter Shadow
Diagram - 9am, Noon
& 3pm


SCALE
1 : 1000 @ A1

DRAWING NUMBER
19022 - S4.55-50

ISSUE
5
DATE
16/04/2020 4:59:54 PM

SECTION 4.55

REVISION SCHEDULE		
ISSUE #	DATE	DESCRIPTION
1	21/01/20	S4.55 Client Review
2	05/02/20	S4.55 WIP for Planner
3	27/02/20	S4.55 Client for Planner
4	01/04/20	S4.55 Client Review
5	16/04/20	S4.55 Client Review

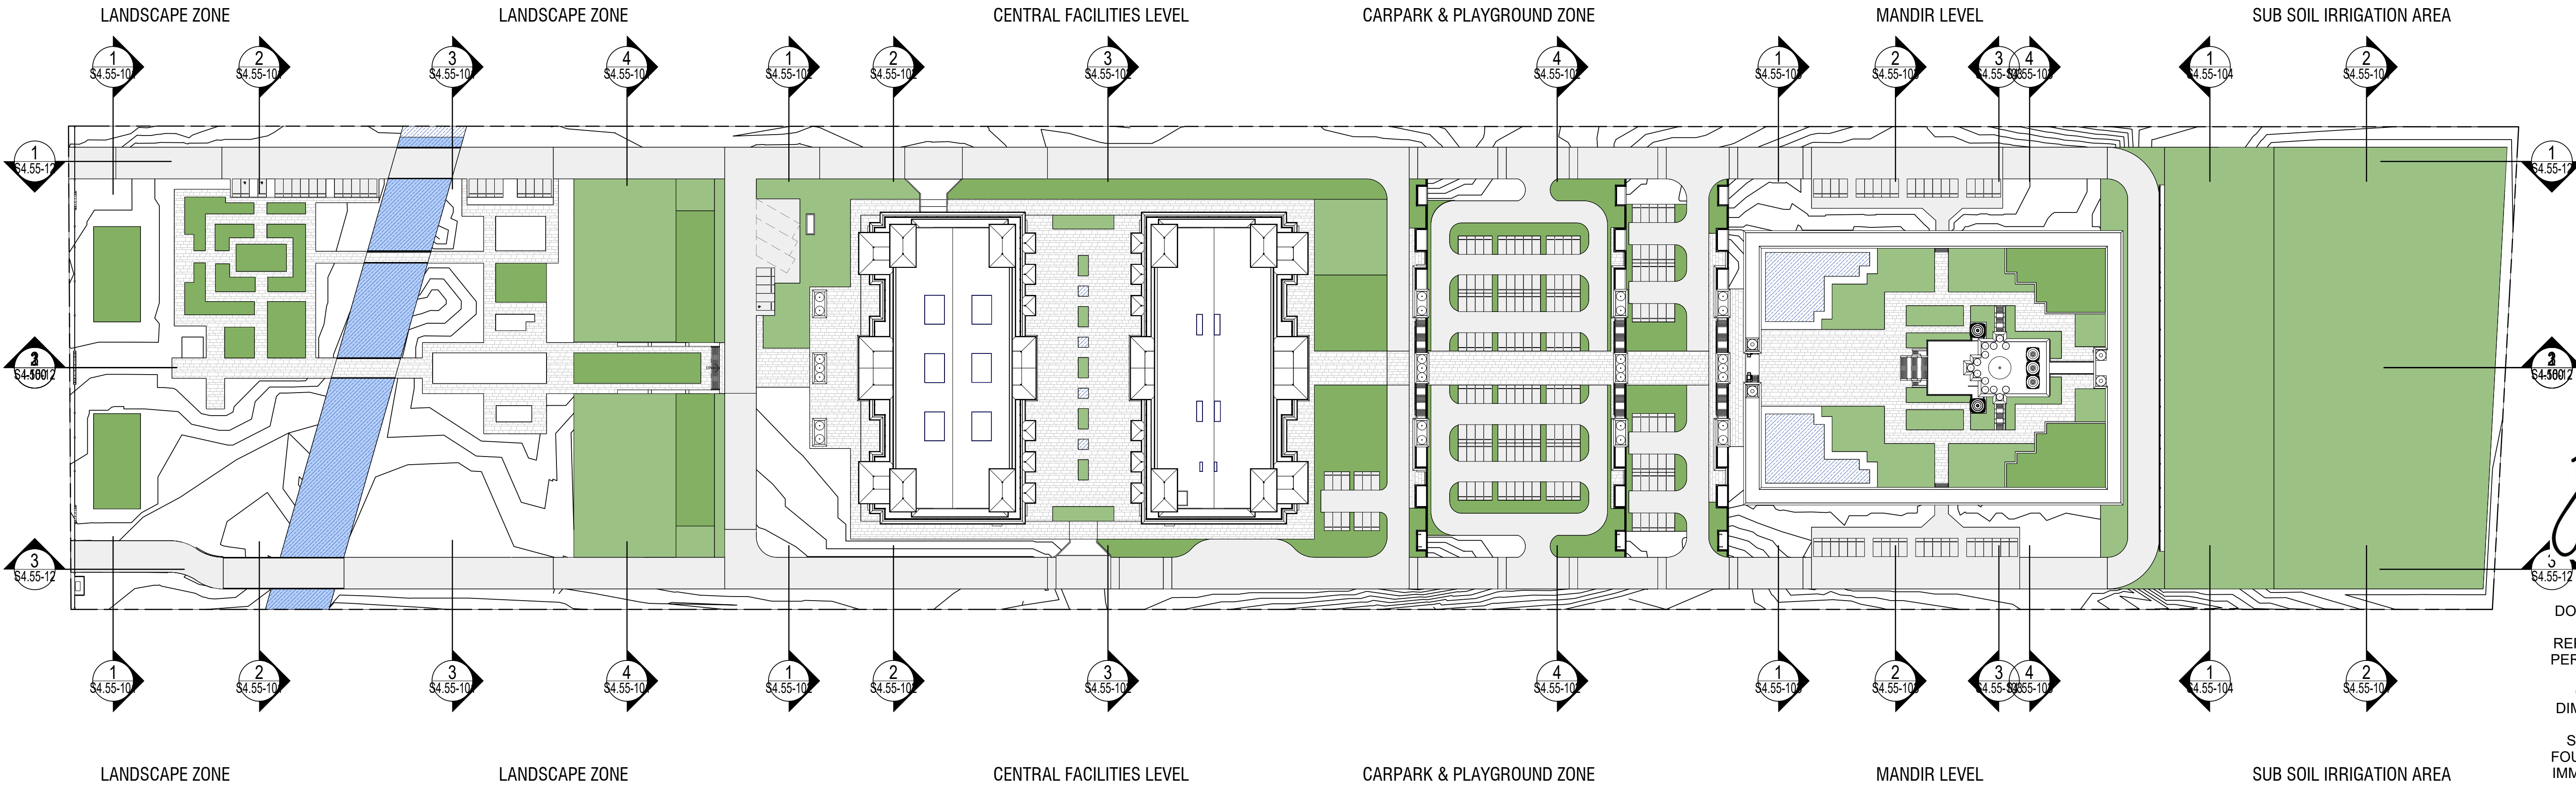

jakaan
ARCHITECTS
(FORMERLY DDC)

COPYRIGHT APPLIES TO THIS DOCUMENT AND DESIGN AND IS THE PROPERTY OF JAKAAN - REPRODUCTION OF ANY KIND IS NOT PERMITTED WITHOUT OUR CONSENT.

CONTRACTORS TO VERIFY ALL DIMENSIONS AND SETOUTS ON SITE BEFORE COMMENCING WORK. SHOULD ANY DISCREPANCIES BE FOUND, PLEASE NOTIFY THE AUTHOR IMMEDIATELY SO THAT INSTRUCTION MAY BE ISSUED.

SIMPLIFIED SITE PLAN FOR SECTION REFERENCE ONLY

FIGURED DIMENSIONS ARE TO BE USED. DO NOT SCALE FROM THIS DRAWING.

TO BE READ IN CONJUNCTION WITH ENGINEER'S DOCUMENTS.

THE RESPONSIBLE ARCHITECT IS

40 MURPHY STREET
BLAXLAND NSW 2774

0420249720

PROJECT TITLE
BAPS Temple

CLIENT
BAPS Swaminarayan Sanstha

ADDRESS
Aldington Road, Kemps Creek


DRAWING TITLE
Section Reference
Plan

SCALE
1 : 1000 @ A1


DRAWING NUMBER
19022 - S4.55-100

ISSUE
5
DATE
16/04/2020 5:00:26 PM


SECTION 4.55

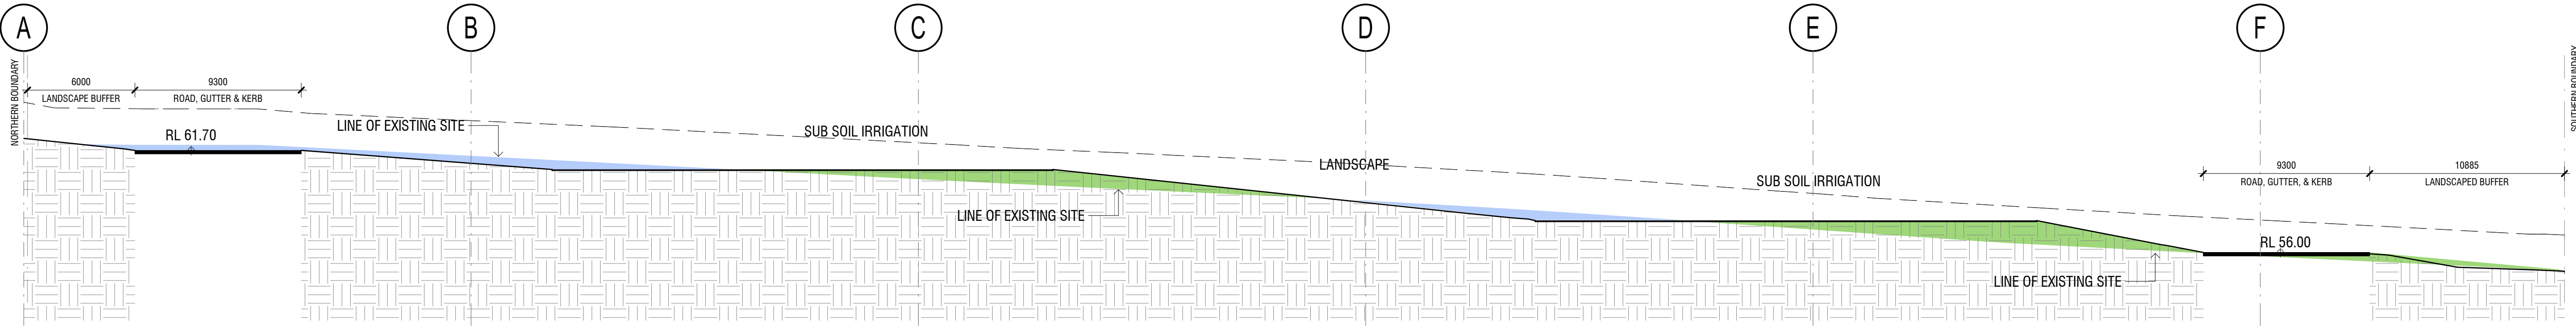


1 S4.55 - Site Cross Section 1
1 : 200

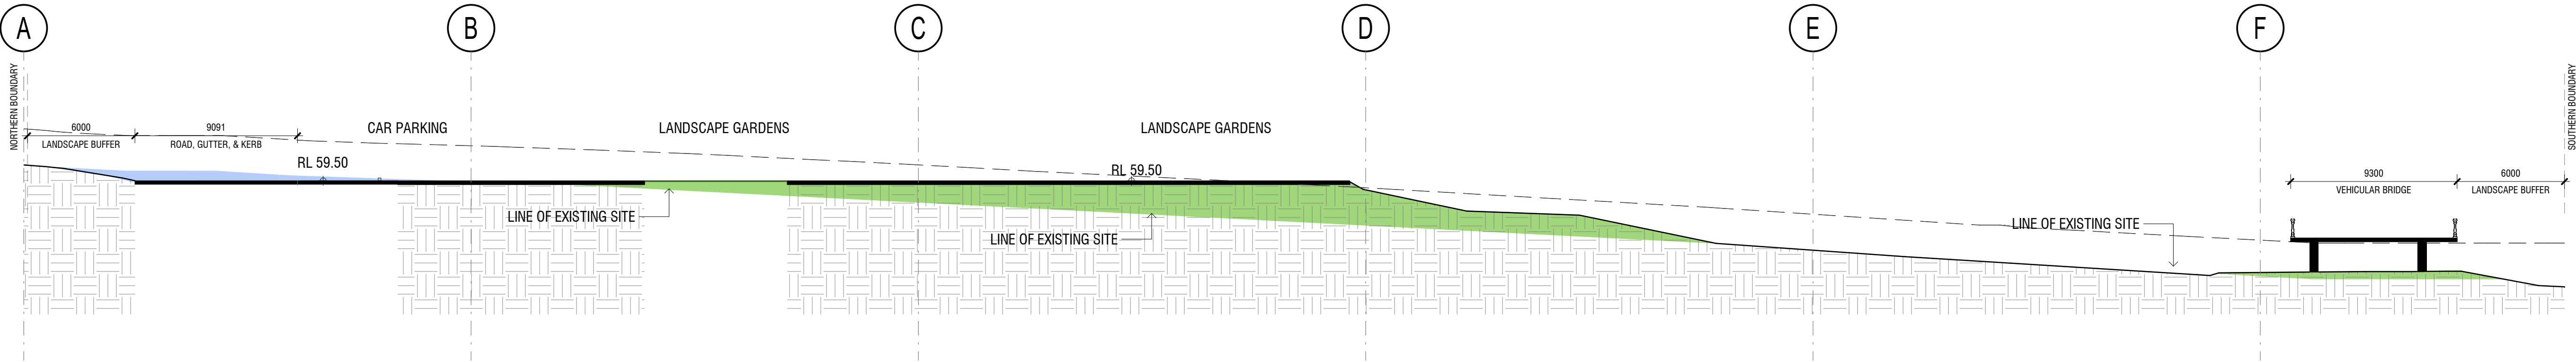

2 S4.55 - Site Cross Section 2
1 : 200

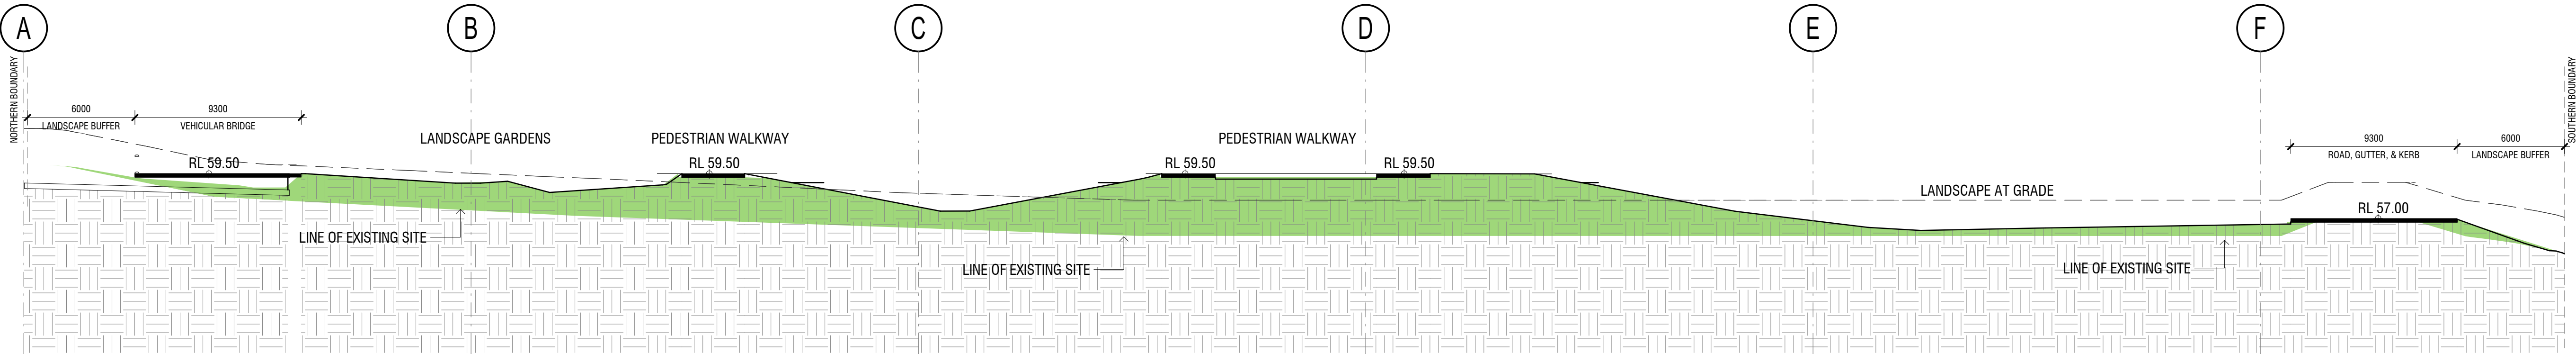

3 S4.55 - Site Cross Section 3
1 : 200

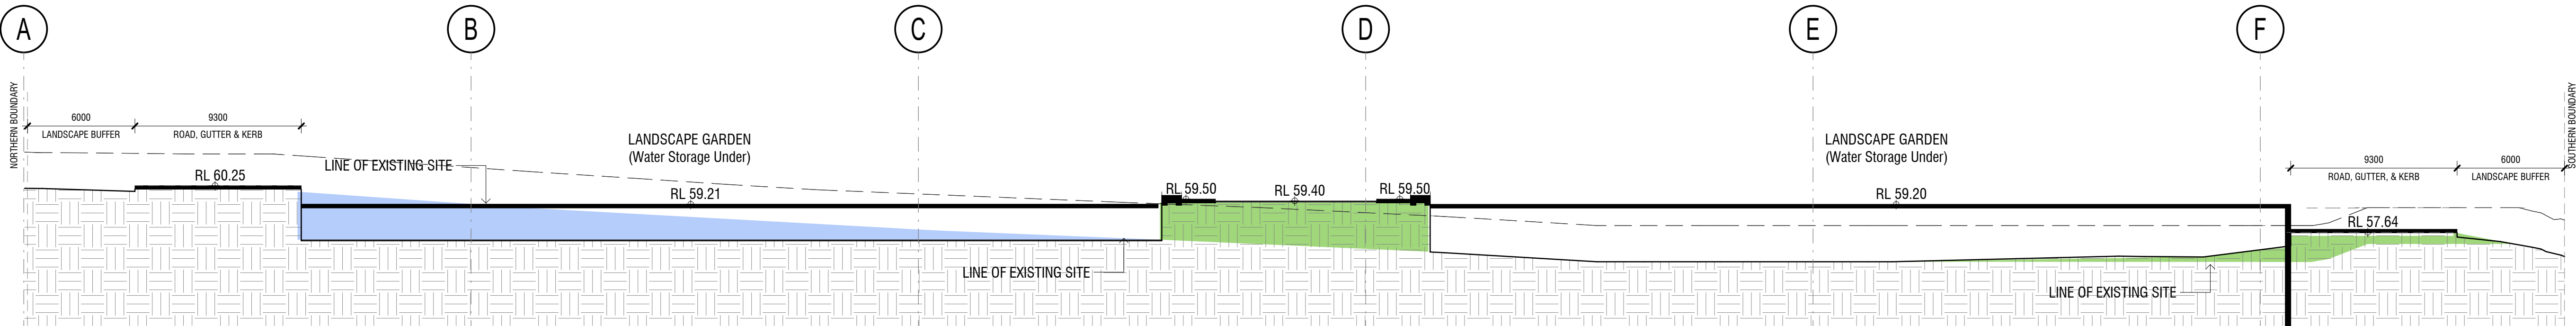

4 S4.55 - Site Cross Section 4
1 : 200

REVISION SCHEDULE		
ISSUE #	DATE	DESCRIPTION
1	05/02/20	S4.55 WIP for Planner
2	27/02/20	S4.55 Client Review
3	01/04/20	S4.55 Client Review
4	16/04/20	S4.55 Client Review

jakaan
ARCHITECTS
(FORMERLY DDC)

COPYRIGHT APPLIES TO THIS DOCUMENT AND DESIGN AND IS THE PROPERTY OF JAKAAN - REPRODUCTION OF ANY KIND IS NOT PERMITTED WITHOUT OUR CONSENT.

CONTRACTORS TO VERIFY ALL DIMENSIONS AND SETOUTS ON SITE BEFORE COMMENCING WORK. SHOULD ANY DISCREPANCIES BE FOUND, PLEASE NOTIFY THE AUTHOR IMMEDIATELY SO THAT INSTRUCTION MAY BE ISSUED.

FIGURED DIMENSIONS ARE TO BE USED. DO NOT SCALE FROM THIS DRAWING.

TO BE READ IN CONJUNCTION WITH ENGINEER'S DOCUMENTS.

THE RESPONSIBLE ARCHITECT IS

40 MURPHY STREET
BLAXLAND NSW 2774

0420249720

PROJECT TITLE
BAPS Temple

CLIENT
BAPS Swaminarayan Sanstha

ADDRESS
Aldington Road, Kemps Creek

DRAWING TITLE
Cross Sections

SCALE
1 : 200 @ A1

DRAWING NUMBER
19022 - S4.55-101

ISSUE
4
DATE
16/04/2020 5:00:32 PM

SECTION 4.55

REVISION SCHEDULE		
ISSUE #	DATE	DESCRIPTION
1	05/02/20	S4.55 WIP for Planner
2	27/02/20	S4.55 Client Review
3	01/04/20	S4.55 Client Review
4	16/04/20	S4.55 Client Review

TO BE COMPLETED



COPYRIGHT APPLIES TO THIS DOCUMENT AND DESIGN AND IS THE PROPERTY OF JAKAAN - REPRODUCTION OF ANY KIND IS NOT PERMITTED WITHOUT OUR CONSENT.

CONTRACTORS TO VERIFY ALL DIMENSIONS AND SETOUTS ON SITE BEFORE COMMENCING WORK. SHOULD ANY DISCREPANCIES BE FOUND, PLEASE NOTIFY THE AUTHOR IMMEDIATELY SO THAT INSTRUCTION MAY BE ISSUED.

FIGURED DIMENSIONS ARE TO BE USED. DO NOT SCALE FROM THIS DRAWING.

TO BE READ IN CONJUNCTION WITH ENGINEER'S DOCUMENTS.

THE RESPONSIBLE ARCHITECT IS

40 MURPHY STREET
BLAXLAND NSW 2774

0420249720

PROJECT TITLE
BAPS Temple

CLIENT
BAPS Swaminarayan Sanstha

ADDRESS
Aldington Road, Kemps Creek


DRAWING TITLE
Cross Sections

SCALE
1 : 200 @ A1


DRAWING NUMBER
19022 - S4.55-102

ISSUE
4
DATE
16/04/2020 5:00:37 PM


SECTION 4.55

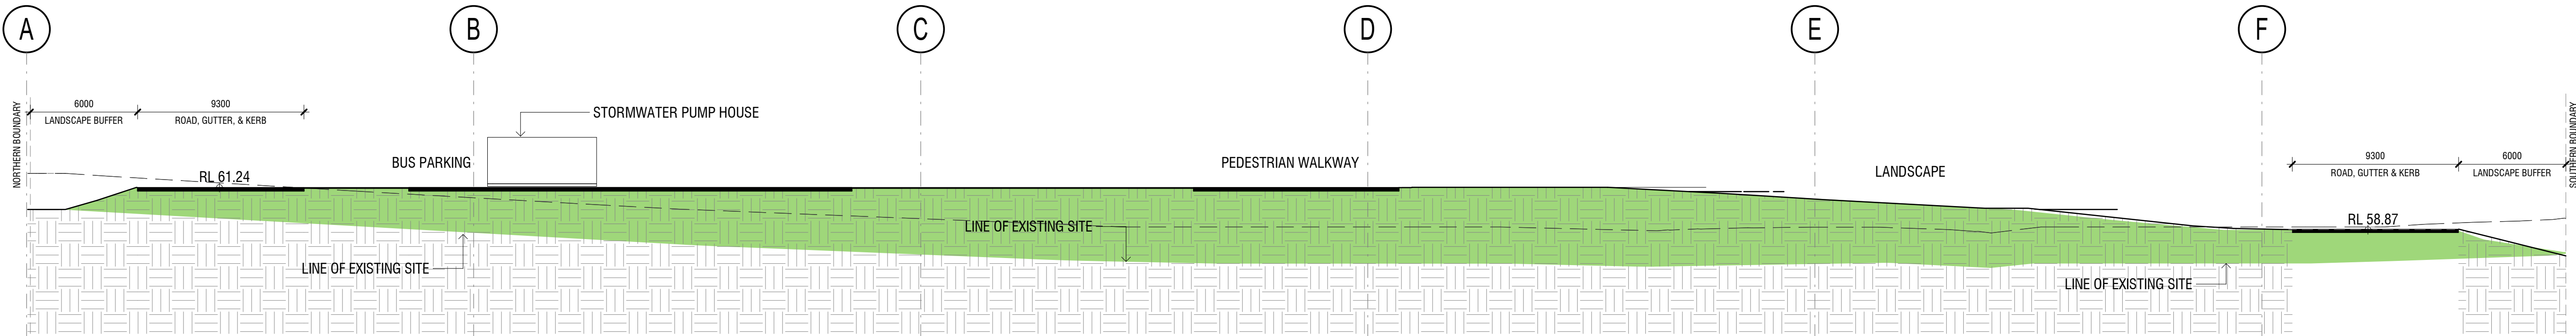


1 S4.55 - Site Cross Section 5
1 : 200

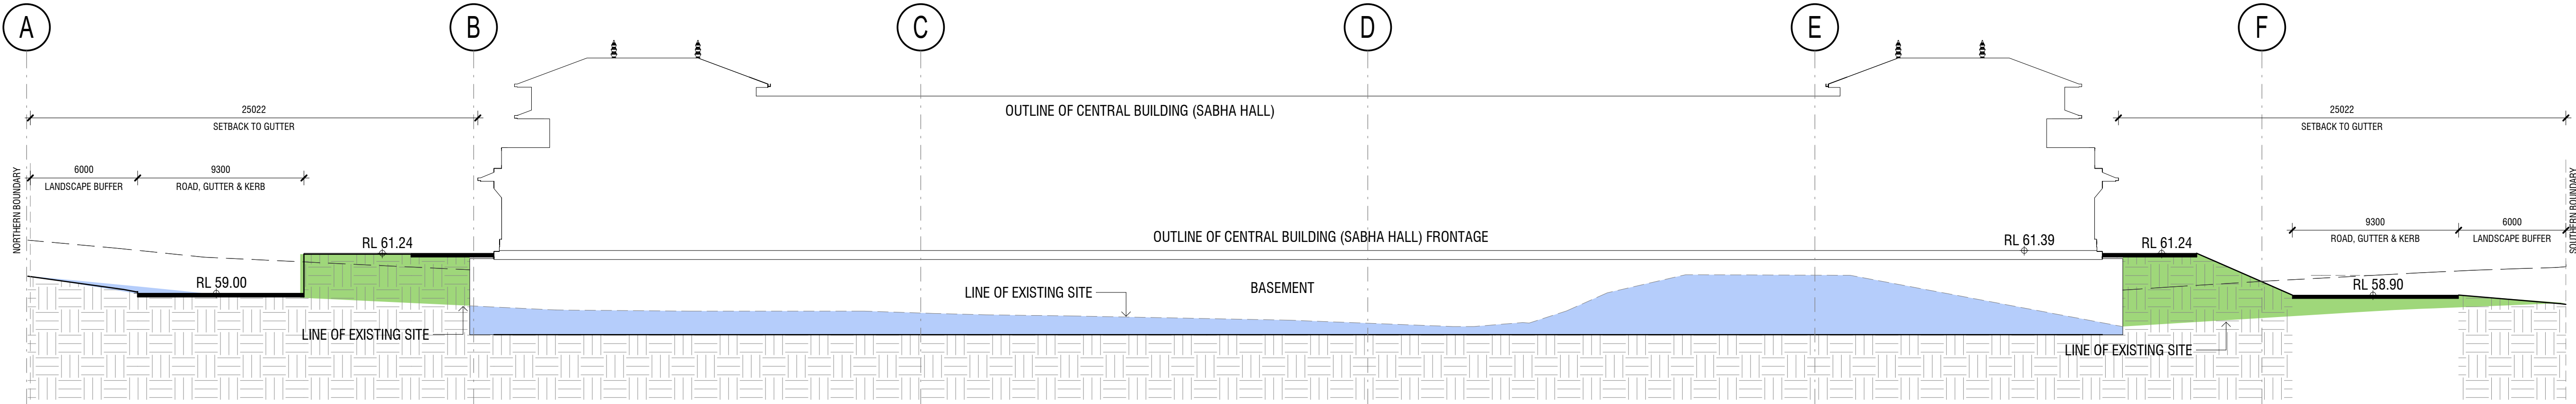


2 S4.55 - Site Cross Section 6
1 : 200

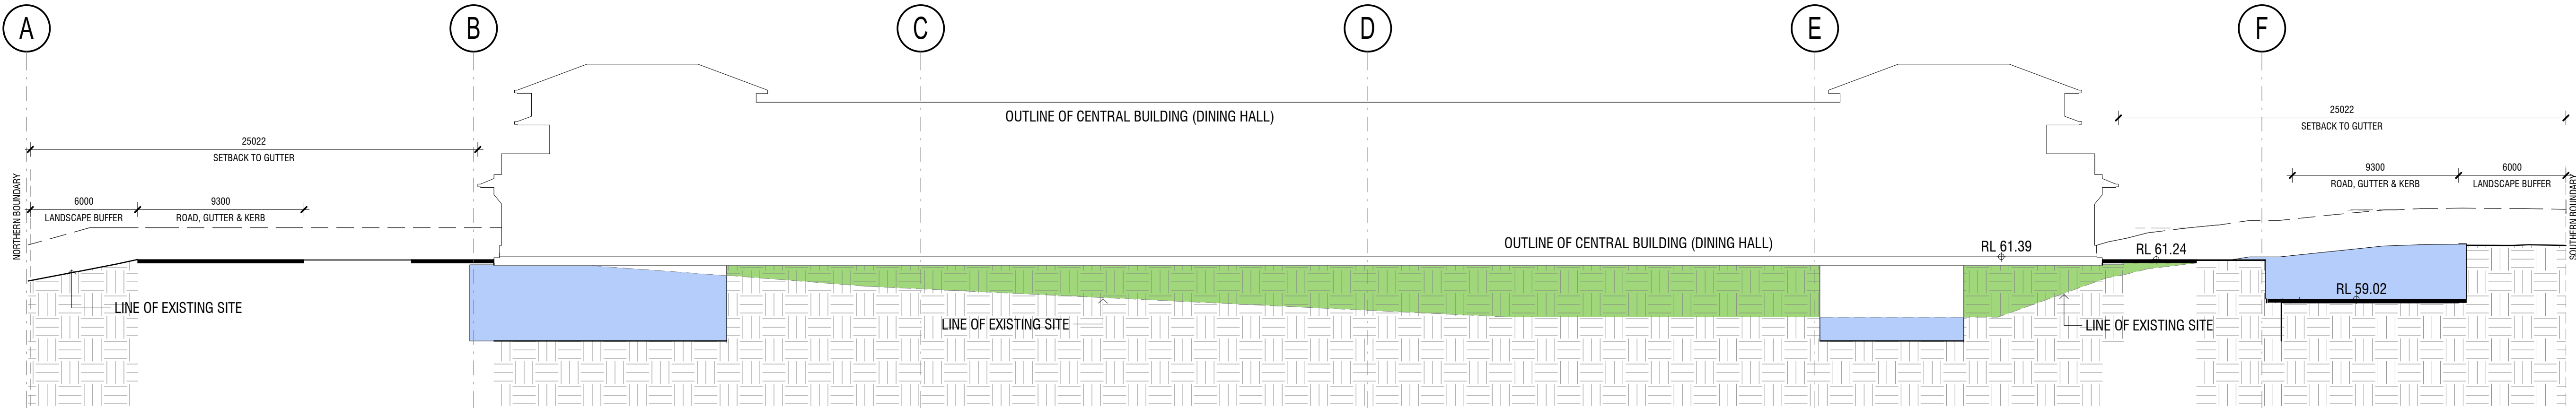


3 S4.55 - Site Cross Section 7
1 : 200

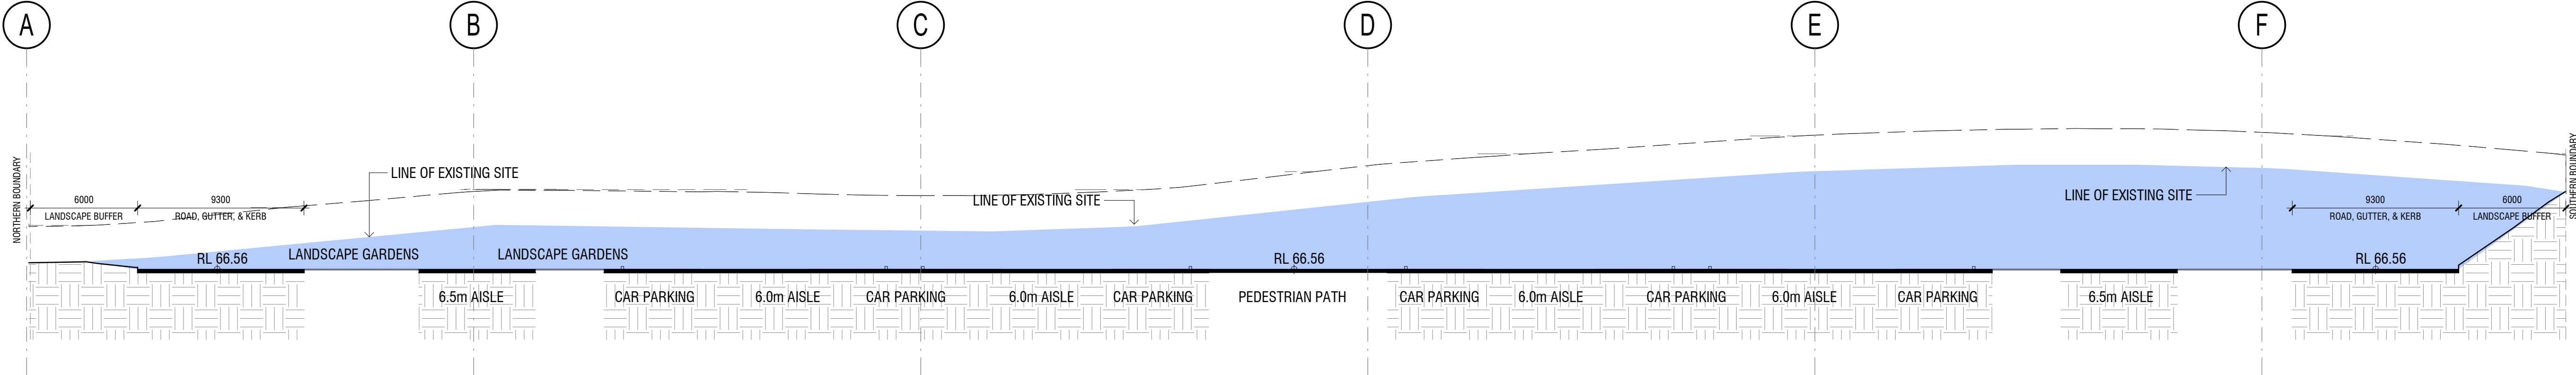


4 S4.55 - Site Cross Section 8
1 : 200
Document Set ID: 9121000
Version: 1, Version Date: 03/05/2020

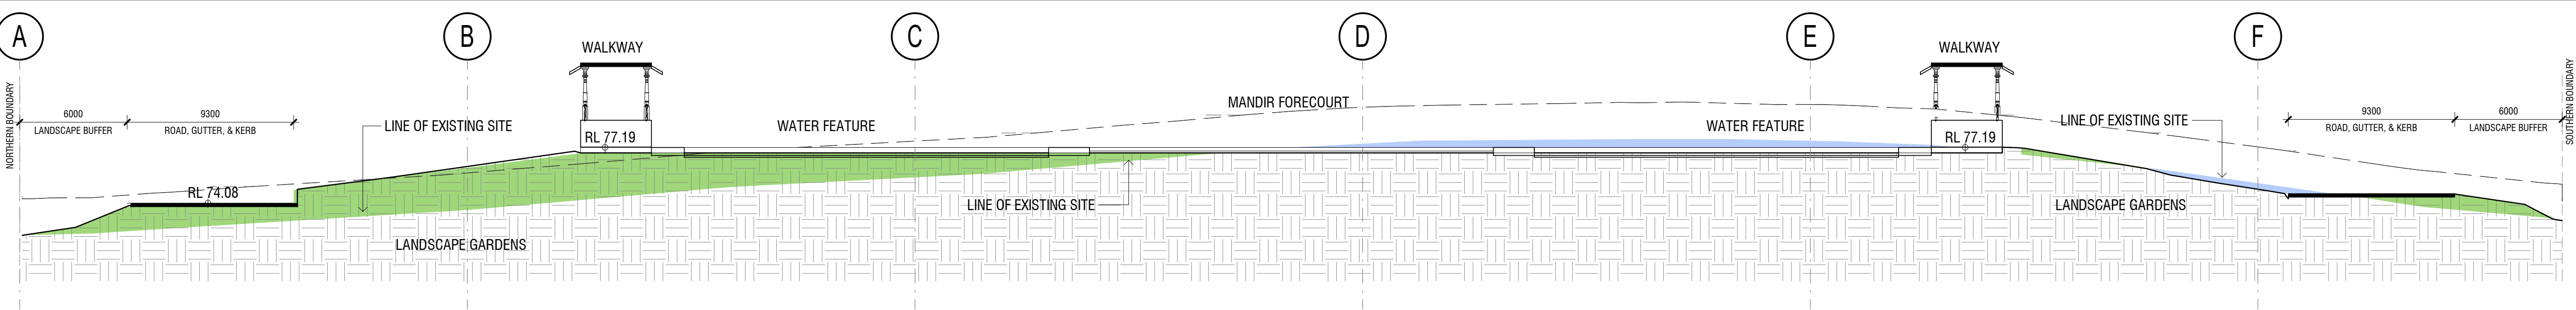


1 S4.55 - Site Cross Section 9
1 : 200

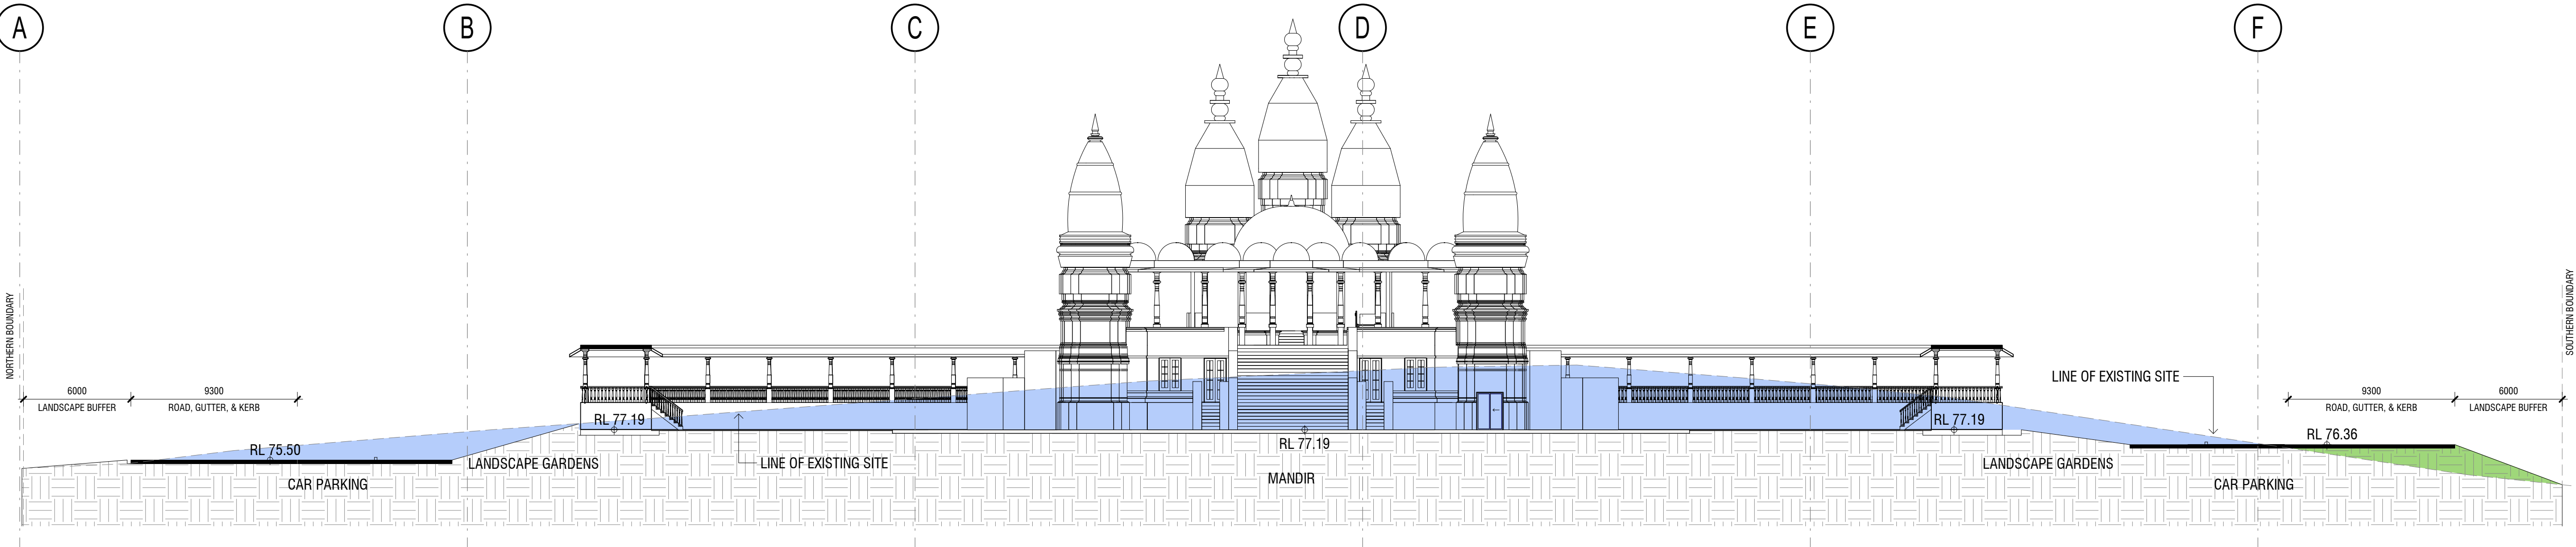

2 S4.55 - Site Cross Section 10
1 : 200

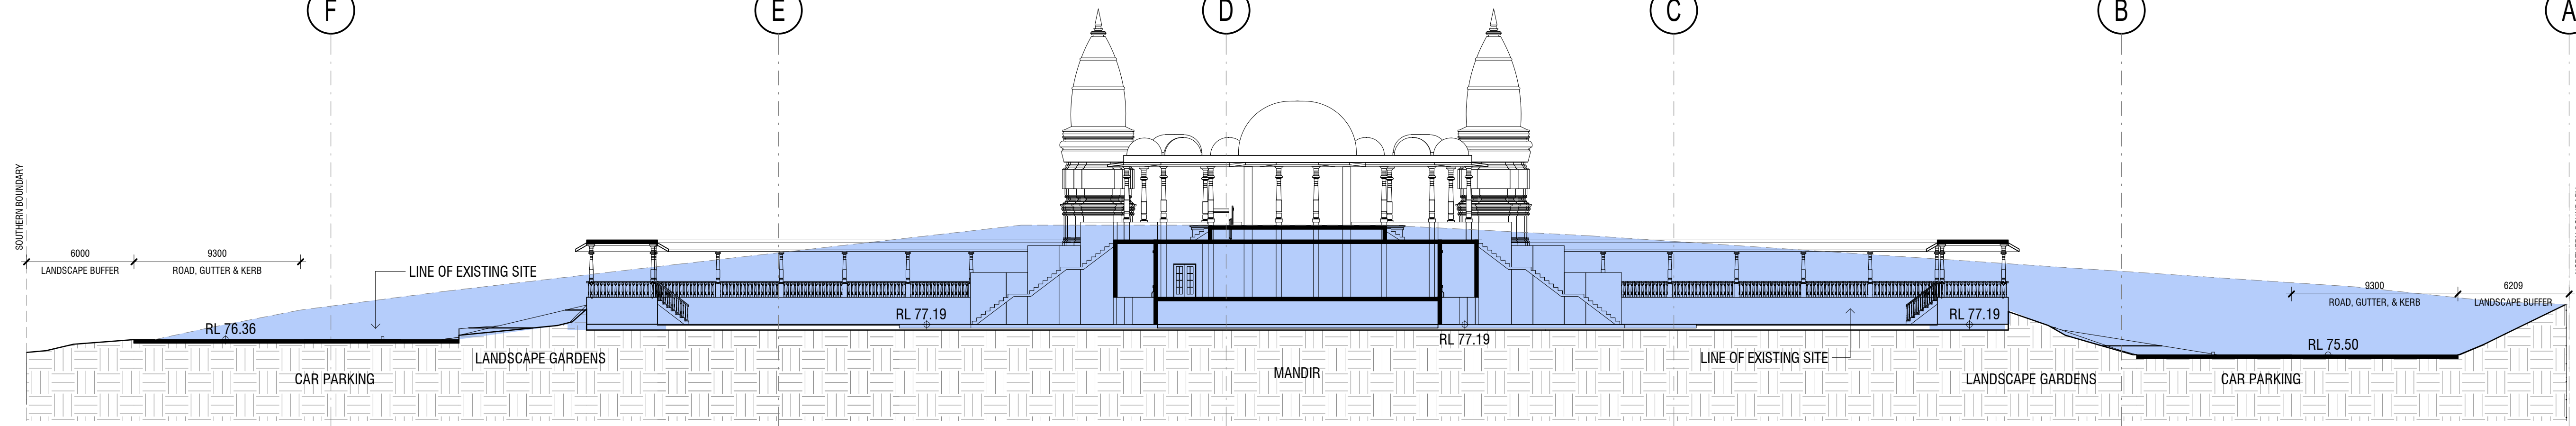

3 S4.55 - Site Cross Section 11
1 : 200

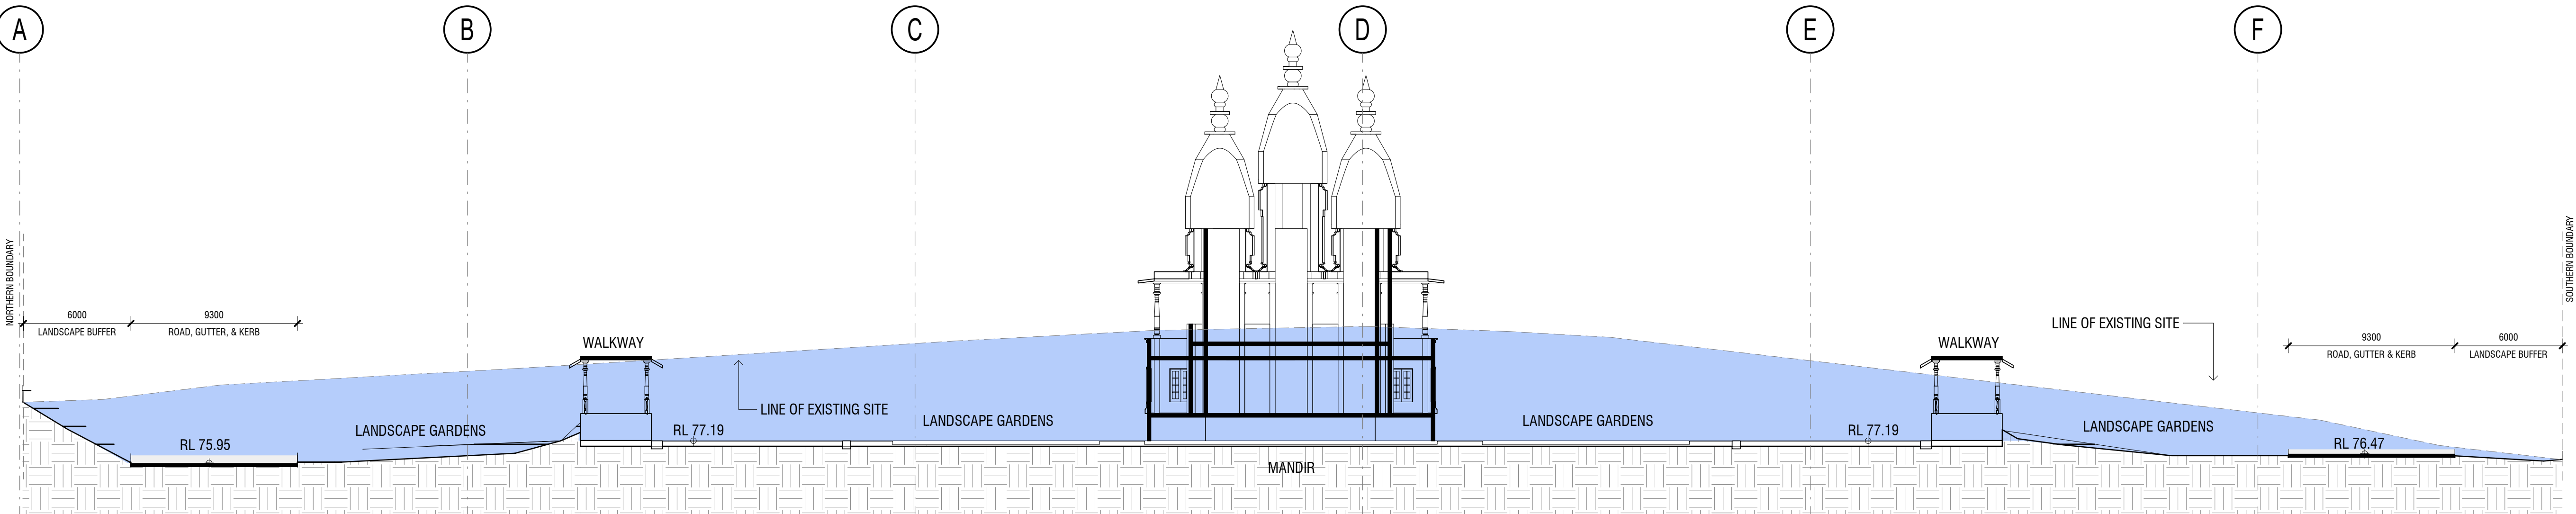

4 S4.55 - Site Cross Section 12
1 : 200

REVISION SCHEDULE		
ISSUE #	DATE	DESCRIPTION
1	05/02/20	S4.55 WIP for Planner
2	27/02/20	S4.55 Client Review
3	01/04/20	S4.55 Client Review

jakaan
ARCHITECTS
(FORMERLY DDC)

COPYRIGHT APPLIES TO THIS DOCUMENT AND DESIGN AND IS THE PROPERTY OF JAKAAN - REPRODUCTION OF ANY KIND IS NOT PERMITTED WITHOUT OUR CONSENT.

CONTRACTORS TO VERIFY ALL DIMENSIONS AND SETOUTS ON SITE BEFORE COMMENCING WORK. SHOULD ANY DISCREPANCIES BE FOUND, PLEASE NOTIFY THE AUTHOR IMMEDIATELY SO THAT INSTRUCTION MAY BE ISSUED.

FIGURED DIMENSIONS ARE TO BE USED. DO NOT SCALE FROM THIS DRAWING.

TO BE READ IN CONJUNCTION WITH ENGINEER'S DOCUMENTS.

THE RESPONSIBLE ARCHITECT IS

40 MURPHY STREET
BLAXLAND NSW 2774

0420249720

PROJECT TITLE
BAPS Temple

CLIENT
BAPS Swaminarayan Sanstha

ADDRESS
Aldington Road, Kemps Creek

DRAWING TITLE
Cross Sections


SCALE
1 : 200 @ A1

DRAWING NUMBER
19022 - S4.55-103


ISSUE
3
DATE
16/04/2020 5:02:19 PM

SECTION 4.55

REVISION SCHEDULE		
ISSUE #	DATE	DESCRIPTION
1	05/02/20	S4.55 WIP for Planner
2	27/02/20	S4.55 Client Review
3	01/04/20	S4.55 Client Review
4	16/04/20	S4.55 Client Review

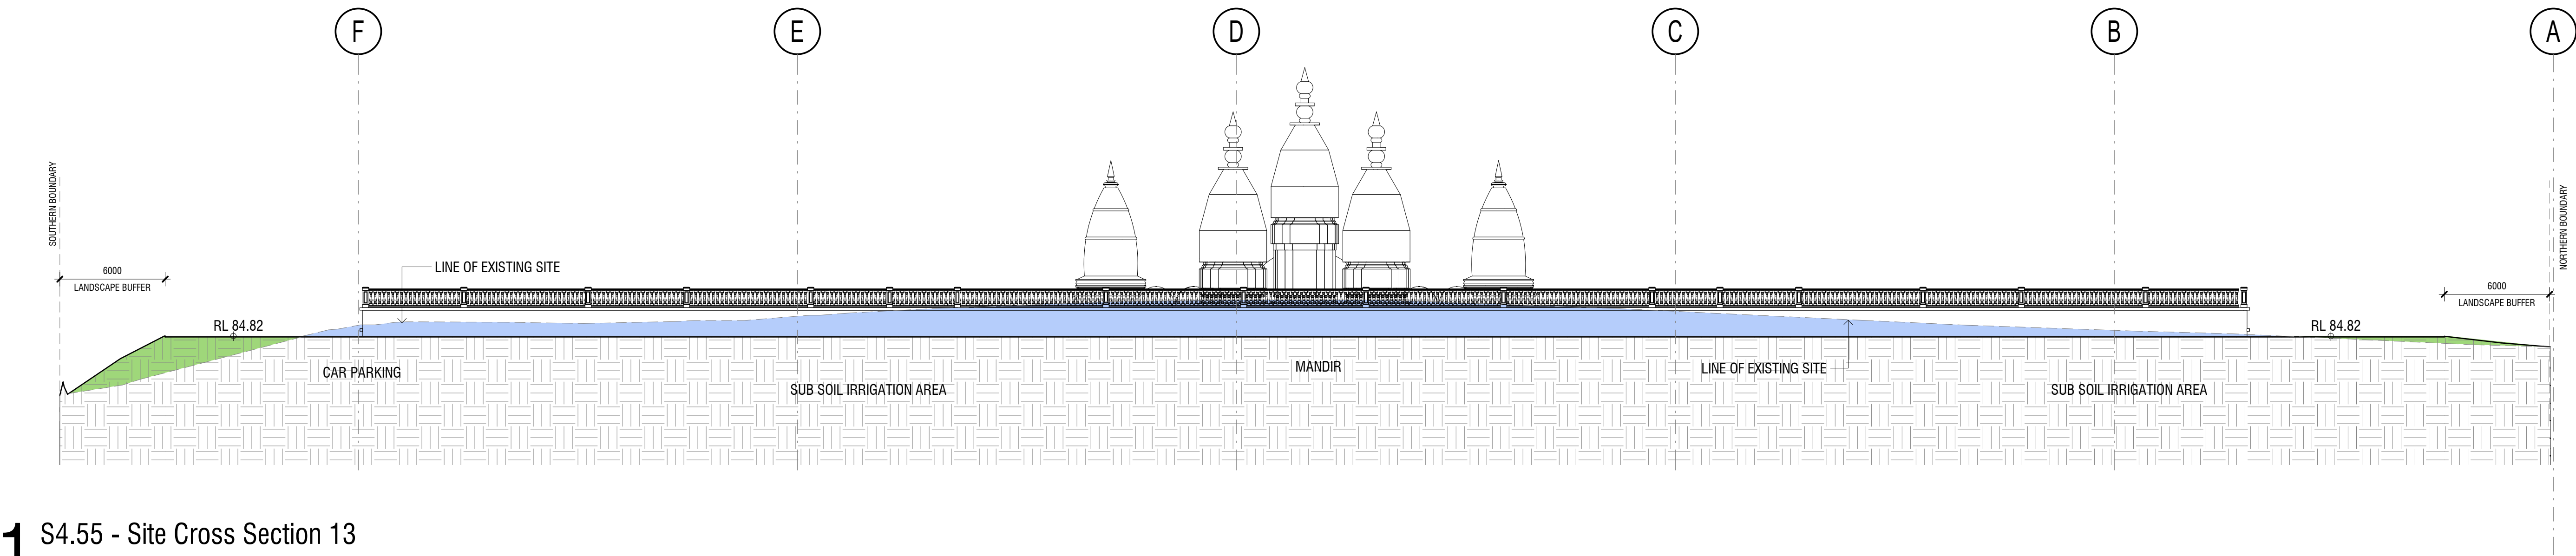

1 S4.55 - Site Cross Section 13
1 : 200

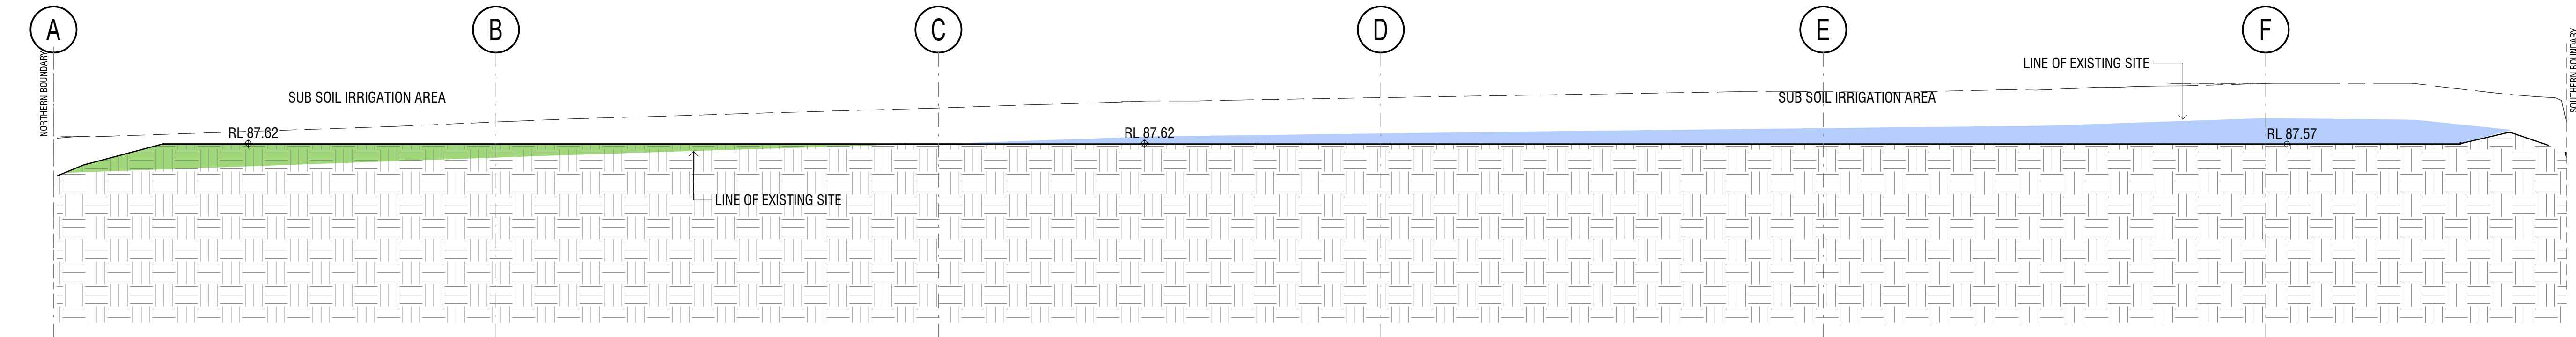

2 S4.55 - Site Cross Section 14
1 : 200

jakaan
ARCHITECTS
(FORMERLY DDC)

COPYRIGHT APPLIES TO THIS DOCUMENT AND DESIGN AND IS THE PROPERTY OF JAKAAN - REPRODUCTION OF ANY KIND IS NOT PERMITTED WITHOUT OUR CONSENT.

CONTRACTORS TO VERIFY ALL DIMENSIONS AND SETOUTS ON SITE BEFORE COMMENCING WORK. SHOULD ANY DISCREPANCIES BE FOUND, PLEASE NOTIFY THE AUTHOR IMMEDIATELY SO THAT INSTRUCTION MAY BE ISSUED.

FIGURED DIMENSIONS ARE TO BE USED. DO NOT SCALE FROM THIS DRAWING.

TO BE READ IN CONJUNCTION WITH ENGINEER'S DOCUMENTS.

THE RESPONSIBLE ARCHITECT IS

40 MURPHY STREET
BLAXLAND NSW 2774

0420249720

PROJECT TITLE
BAPS Temple

CLIENT
BAPS Swaminarayan Sanstha

ADDRESS
Aldington Road, Kemps Creek

DRAWING TITLE
Cross Sections

SCALE
1 : 200 @ A1

DRAWING NUMBER
19022 - S4.55-104

ISSUE
4
DATE
16/04/2020 5:03:17 PM

SECTION 4.55


Perimeter Road - Assessment of Grades				
Grid Reference	Flat		Ramp	
	Grade (Degrees)	Length (m)	Grade (Degrees)	Length (m)
1.25 to 1.75	0.00	13.862		
1.75 to 3.00			4.04	31.135
3.00 to 7.00	0.00	97.390		
7.00 to 9.00			1.98	50.347
9.00 to 10.00	0.00	27.906		
10.00 to 11.00			5.89	25.000
11.00 to 11.50	0.00	16.925		
11.50 to 12.75			5.89	25.000
12.75 to 16.85	0.00	106.289		
16.85 to 17.15			5.71	2.500
17.15 to 18.00			11.56	23.550
18.00 to 18.15			5.71	2.500
18.15 to 18.75	0.00	18.460		
18.75 to 18.90			5.71	2.500
18.90 to 19.85			11.56	23.550
19.85 to 20.00			5.71	2.500
20.00 to 20.75	0.00	18.460		
20.75 to 20.85			5.71	2.500
20.85 to 21.75			9.26	19.184
21.75 to 21.85			5.71	2.500
21.85 to 23.90	0.00	56.200		
23.90 to 25.15			3.15	30.729
25.15 to 25.75	0.00	118.248		
25.15 to 24.25			1.85	25.729
24.25 to 21.75	0.00	61.200		
21.75 to 21.50			5.71	2.500
21.50 to 20.90			11.74	19.184
20.90 to 20.75			5.71	2.500
20.75 to 20.00	0.00	18.460		
20.00 to 19.90			5.71	2.500
19.90 to 19.00			11.56	23.550
19.00 to 18.90			5.71	2.500
18.90 to 18.25	0.00	18.460		
18.25 to 18.00			5.71	2.500
18.00 to 17.10			11.56	23.550
17.10 to 16.90			5.71	2.500
16.90 to 14.25	0.00	69.736		
14.25 to 14.10			4.76	2.500
14.10 to 13.50			7.93	12.933
13.50 to 13.25			4.76	2.500
13.25 to 12.75	0.00	16.113		
12.75 to 12.50			2.80	2.500
12.50 to 9.00	0.00	94.837		
9.00 to 7.00			2.16	50.347
7.00 to 4.50	0.00	61.502		
4.50 to 3.00			1.61	35.491
3.00 to 1.25	0.00	44.789		
	0.00	858.84	6.09	456.779

Total Perimter Road (Flat)	858.837
Total Perimter Road (Average Grade 6.09 Degrees)	456.779

Maximum Grade - Perimeter Road	11.74 Degrees
Minimum Grade - Perimeter Road	1.61 Degrees
Average Grade - Perimeter Road	6.09 Degrees


2 S4.55 - Perimeter Road Grades - Landscape North Road

1 : 500

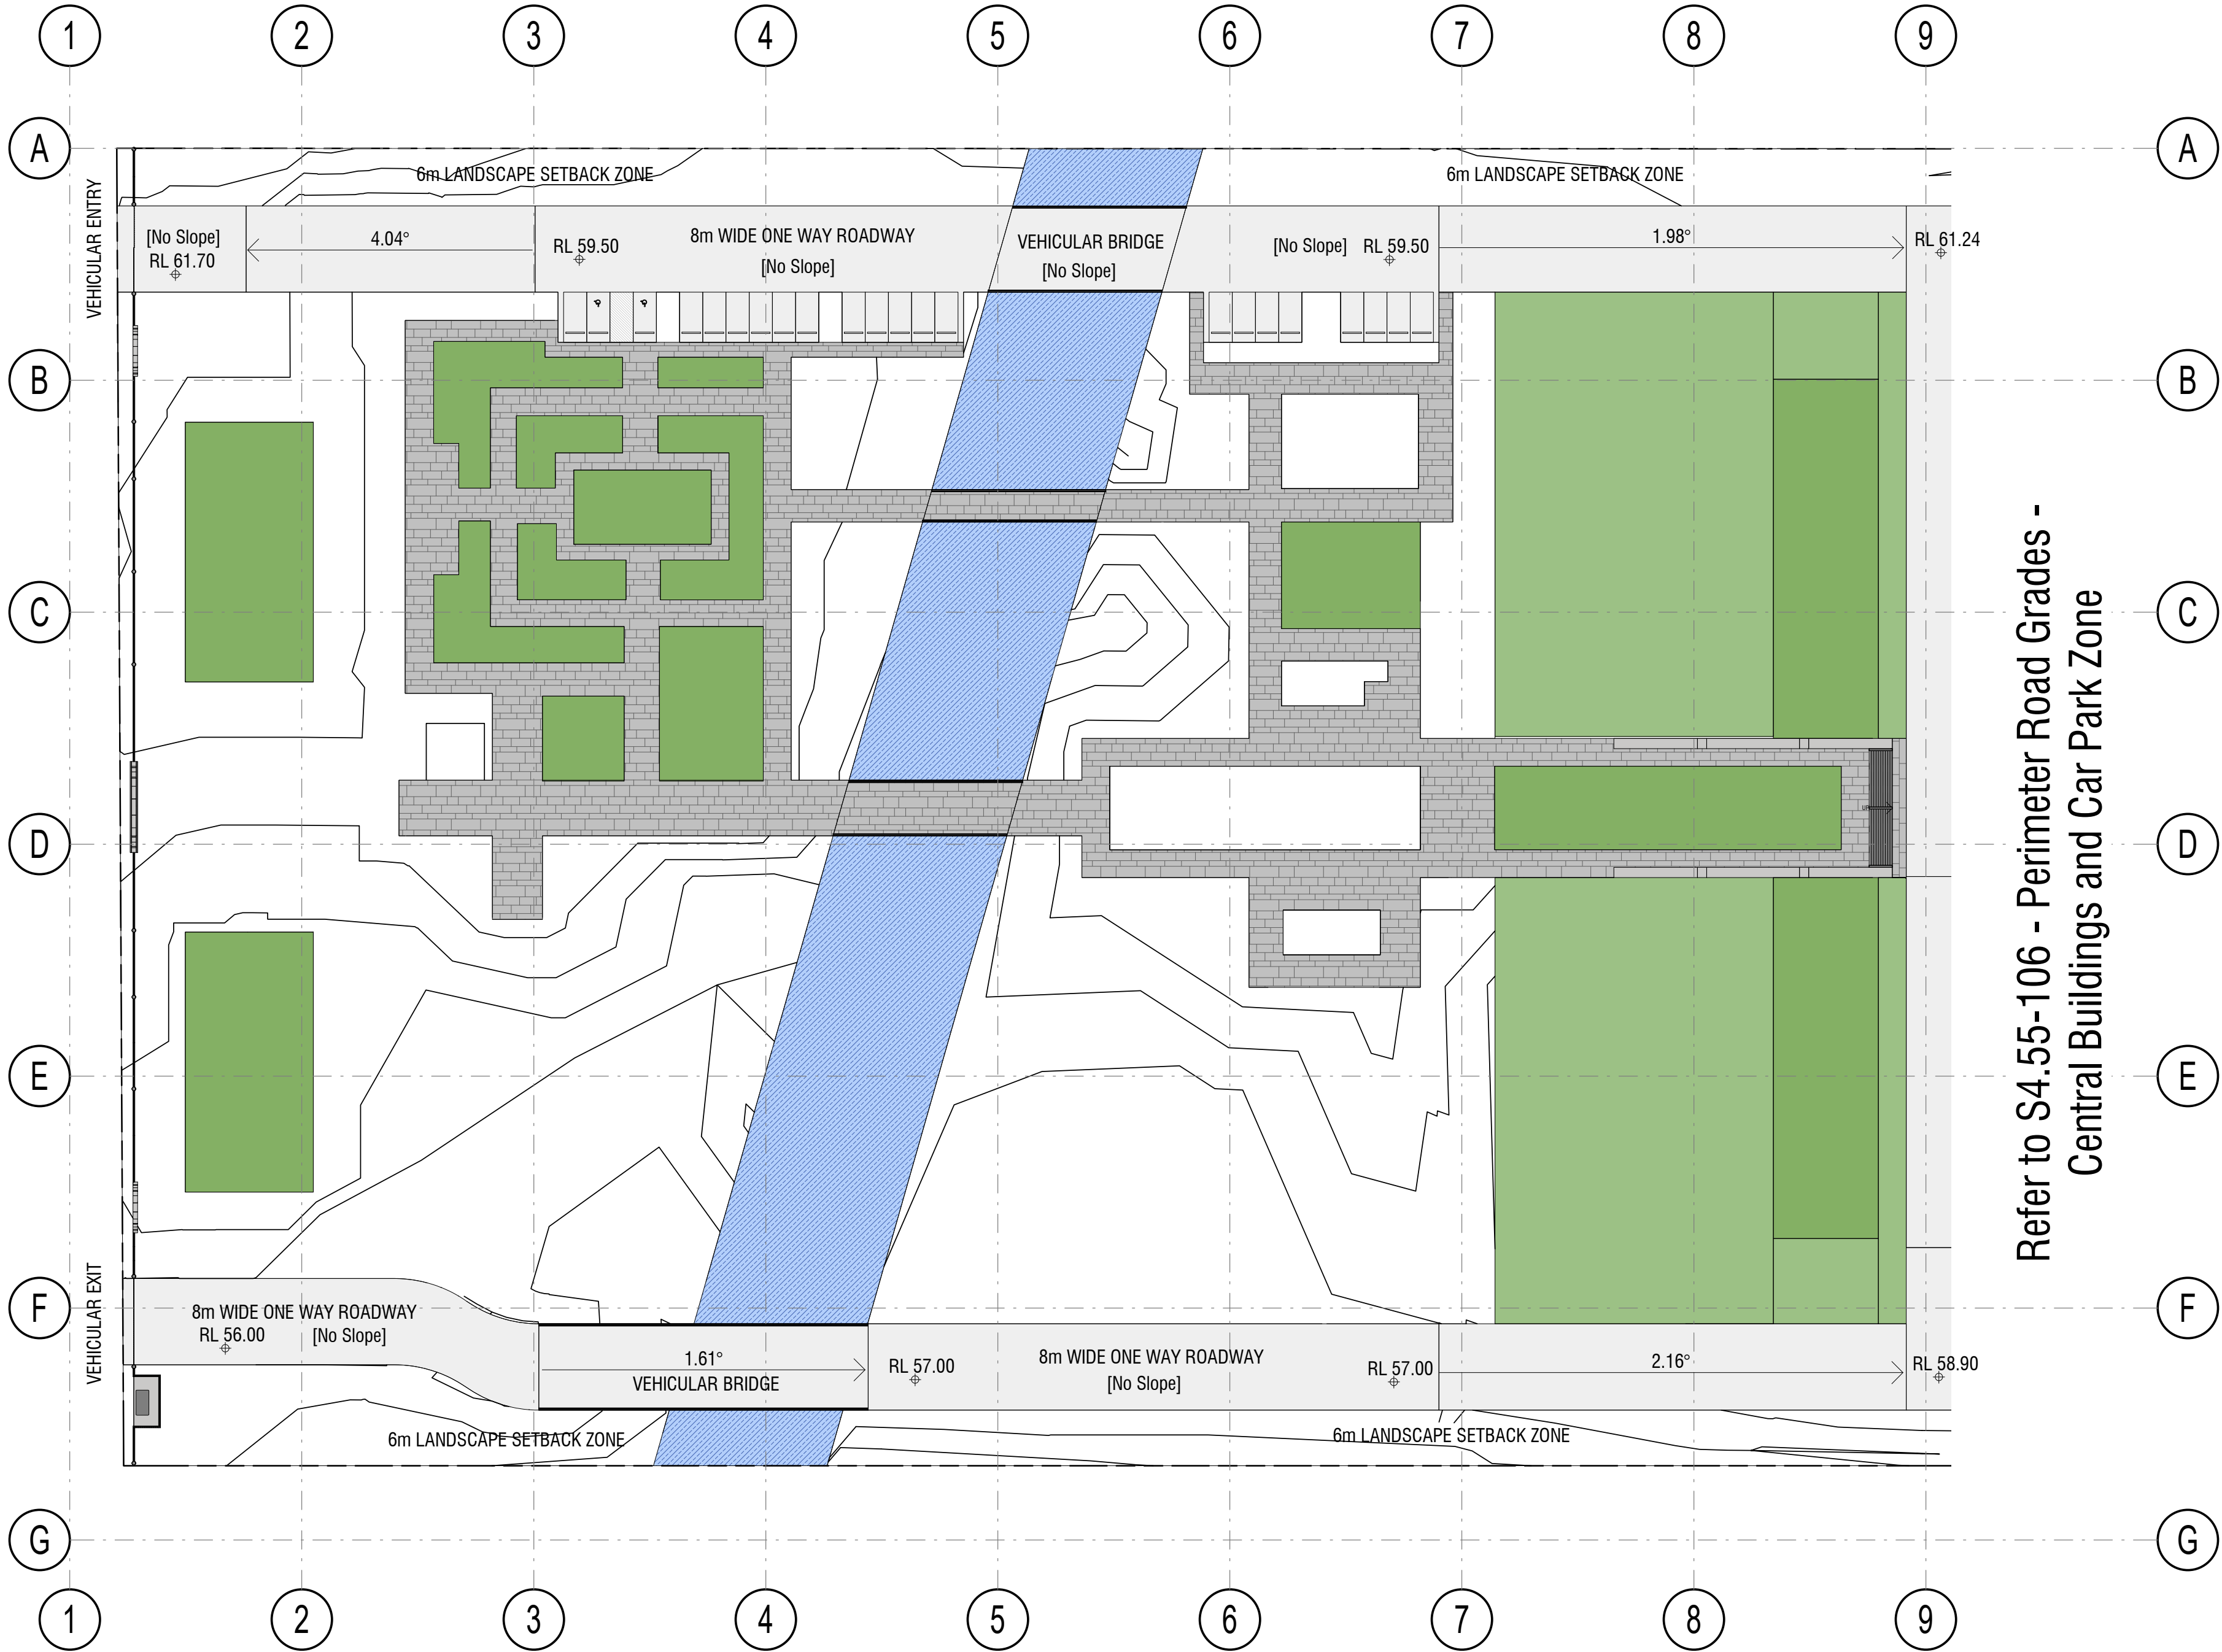

1 S4.55 - Perimeter Road Grades - Landscape

1 : 500

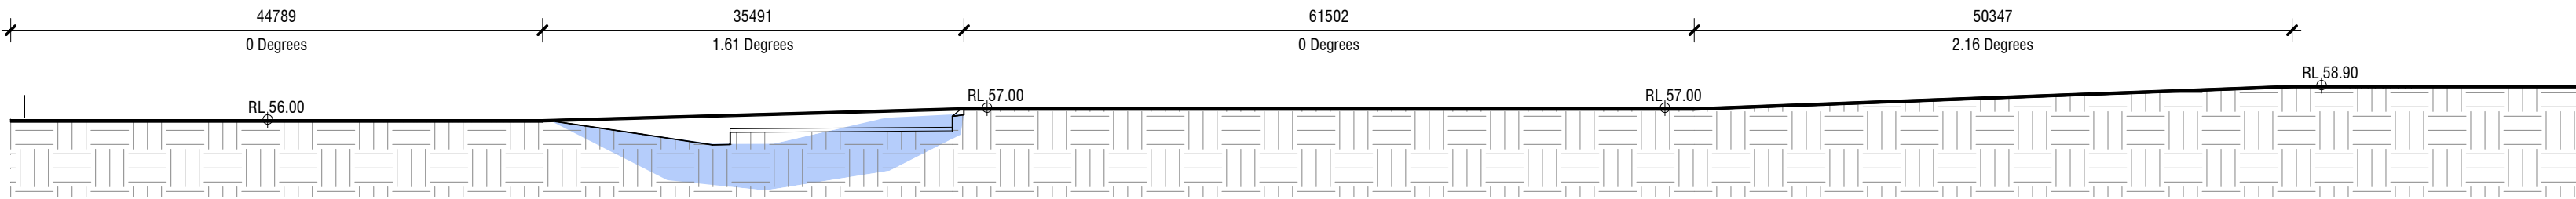

3 S4.55 - Perimeter Road Grades - Landscape South Road

1 : 500

REVISION SCHEDULE

ISSUE #	DATE	DESCRIPTION
1	05/02/20	S4.55 WIP for Planner
2	27/02/20	S4.55 Client Review
3	05/03/20	S4.55 Traffic Engineer
4	01/04/20	S4.55 Client Review
5	16/04/20	S4.55 Client Review

jakaan

ARCHITECTS

(FORMERLY DDC)

COPYRIGHT APPLIES TO THIS DOCUMENT AND DESIGN AND IS THE PROPERTY OF JAKAAN - REPRODUCTION OF ANY KIND IS NOT PERMITTED WITHOUT OUR CONSENT.

CONTRACTORS TO VERIFY ALL DIMENSIONS AND SETOUTS ON SITE BEFORE COMMENCING WORK. SHOULD ANY DISCREPANCIES BE FOUND, PLEASE NOTIFY THE AUTHOR IMMEDIATELY SO THAT INSTRUCTION MAY BE ISSUED.

FIGURED DIMENSIONS ARE TO BE USED. DO NOT SCALE FROM THIS DRAWING.

TO BE READ IN CONJUNCTION WITH ENGINEER'S DOCUMENTS.

THE RESPONSIBLE ARCHITECT IS

40 MURPHY STREET
BLAXLAND NSW 2774

0420249720

PROJECT TITLE
BAPS Temple

CLIENT
BAPS Swaminarayan Sanstha

ADDRESS
Aldington Road, Kemps Creek

DRAWING TITLE
Perimeter Road
Grades - Landscape
Zone

SCALE
1 : 500 @ A1


DRAWING NUMBER
19022 - S4.55-105

ISSUE
5


DATE
16/04/2020 5:03:22 PM

SECTION 4.55


Document Set ID: 9121068
Version: 1, Version Date: 03/05/2020

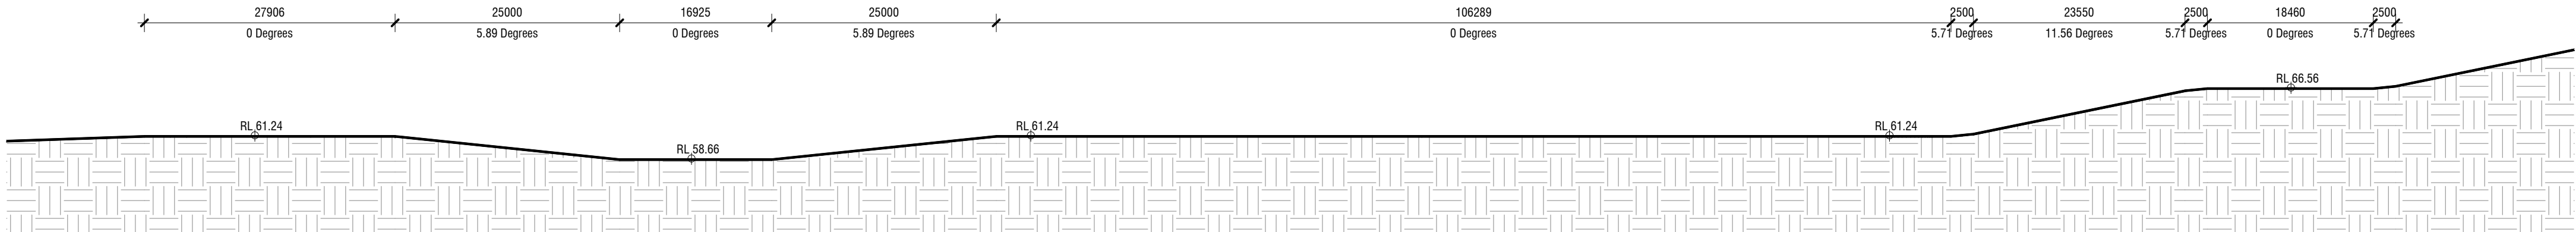

2 S4.55 - Perimeter Road Grades - Central Facilities North
Road
1 : 500

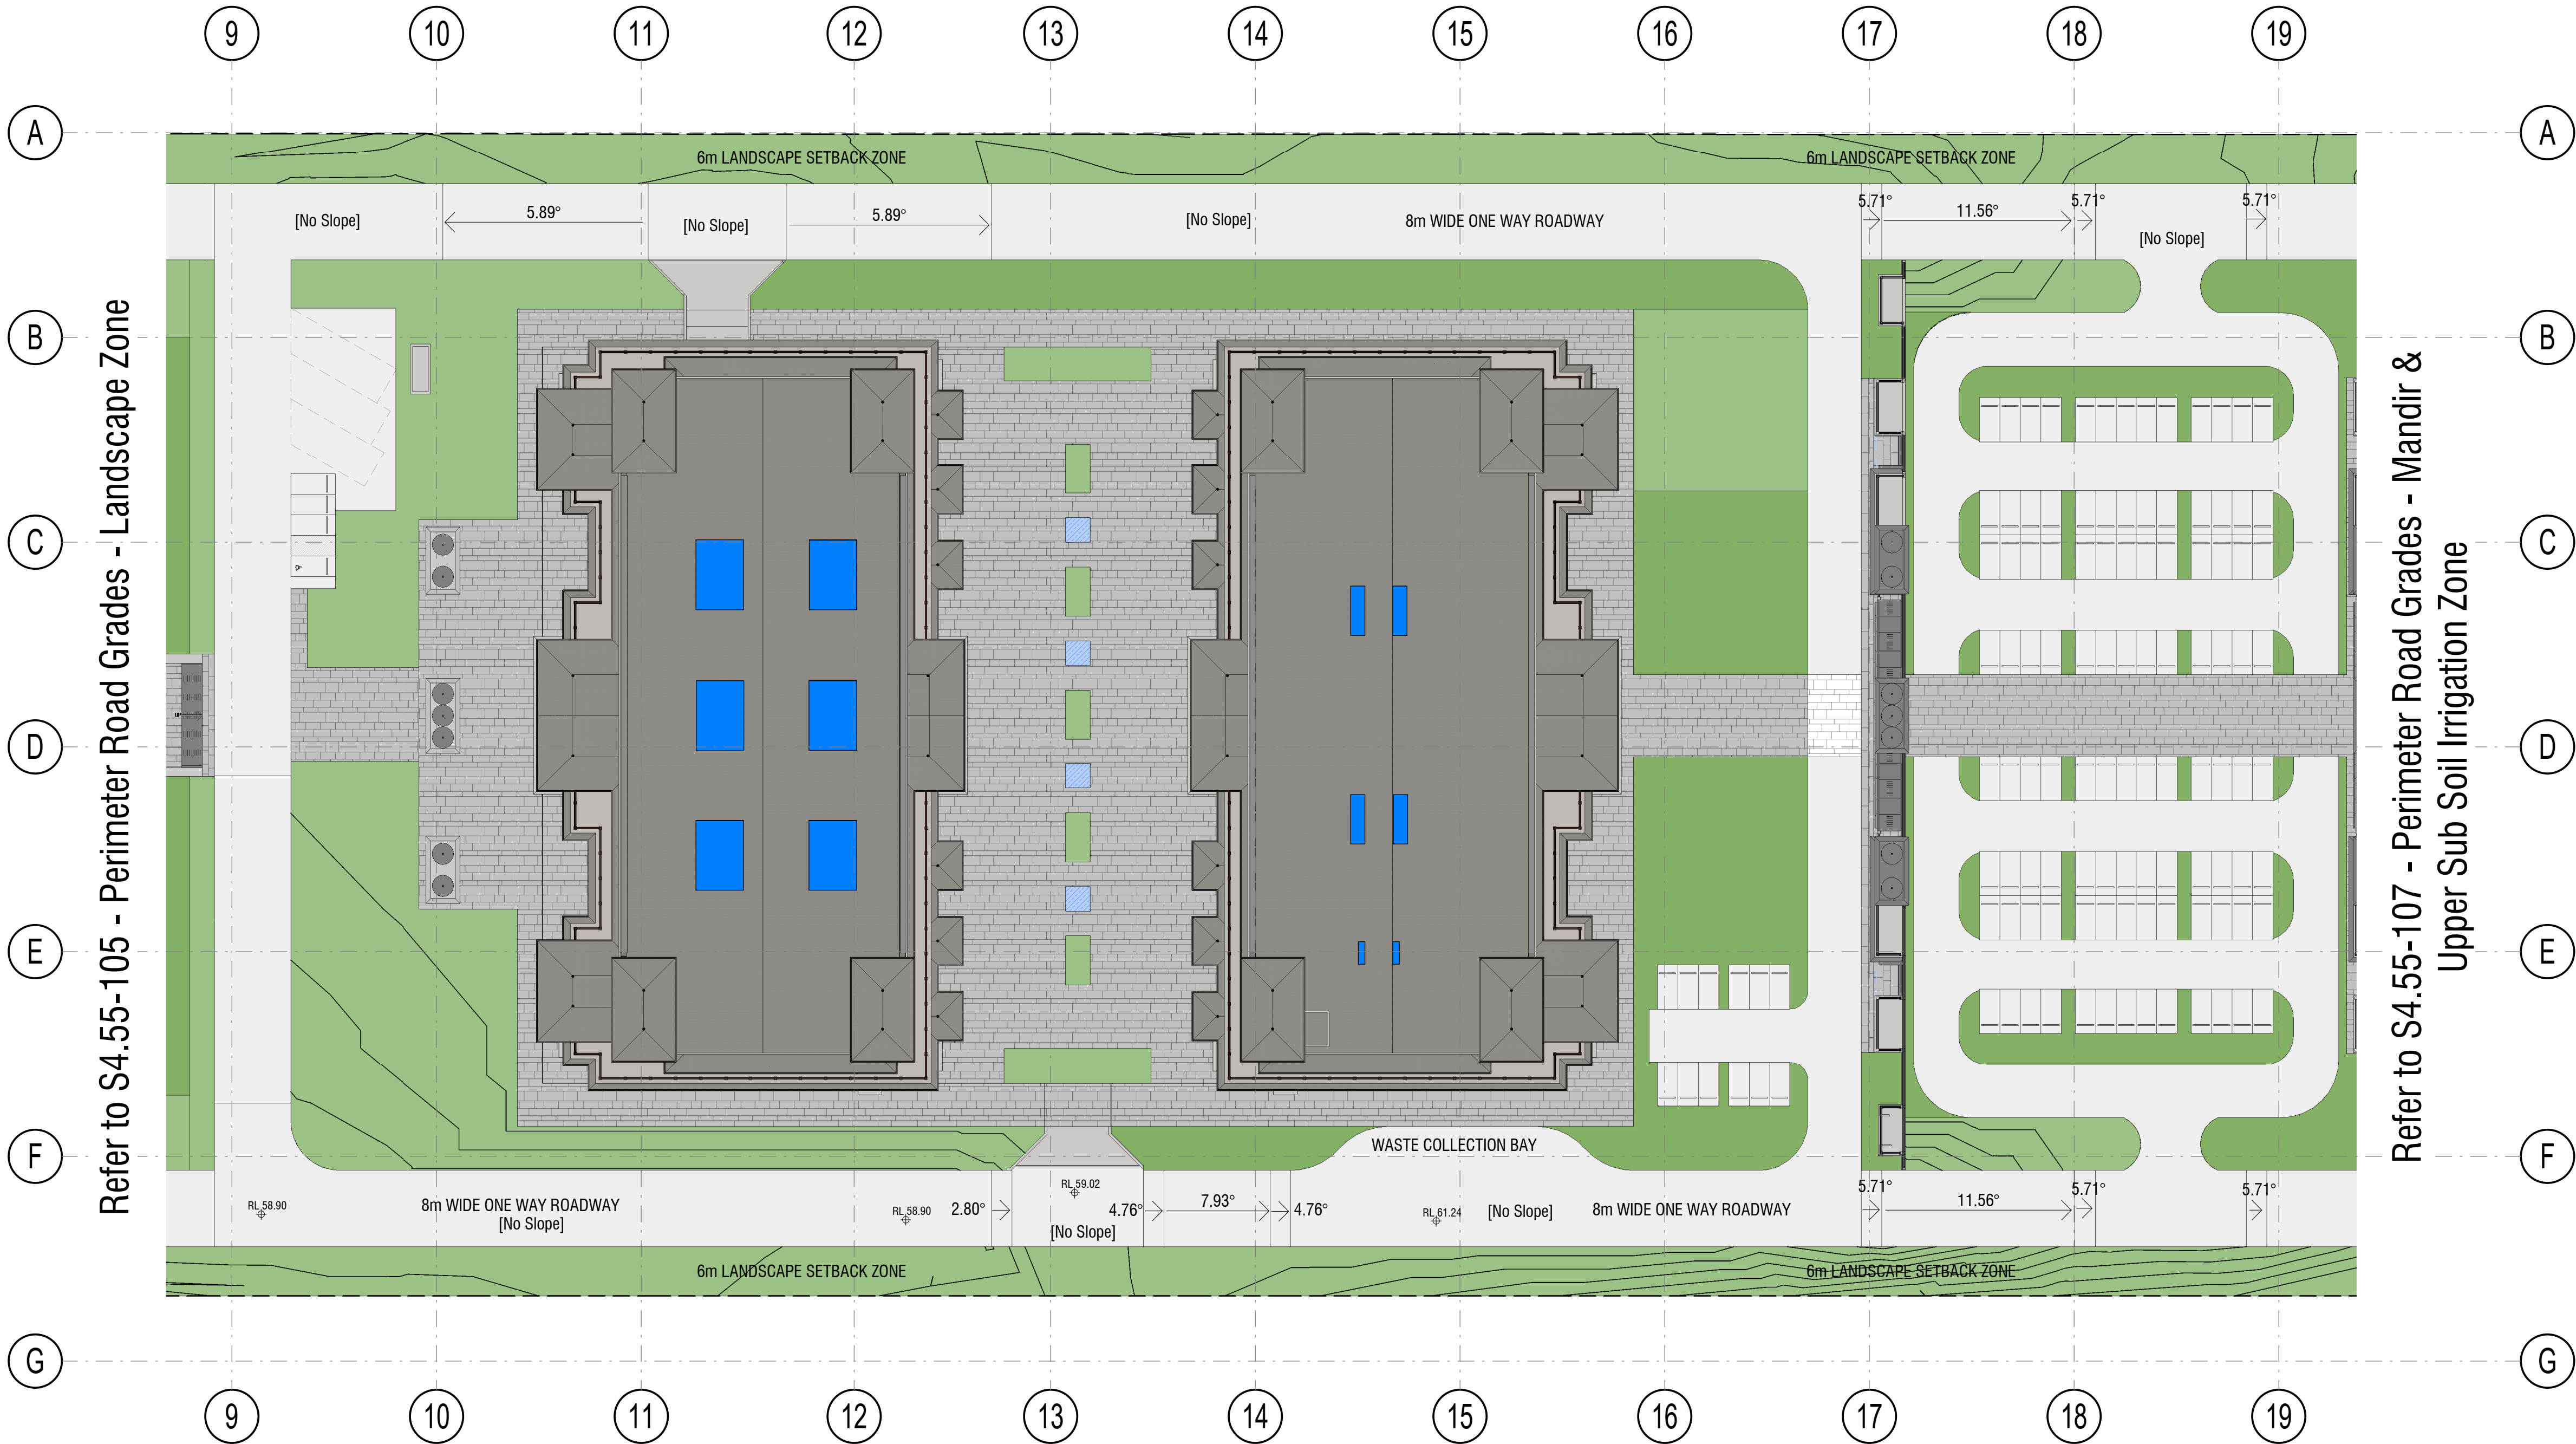

1 S4.55 - Perimeter Road Grades - Central Facilities
Road
1 : 500

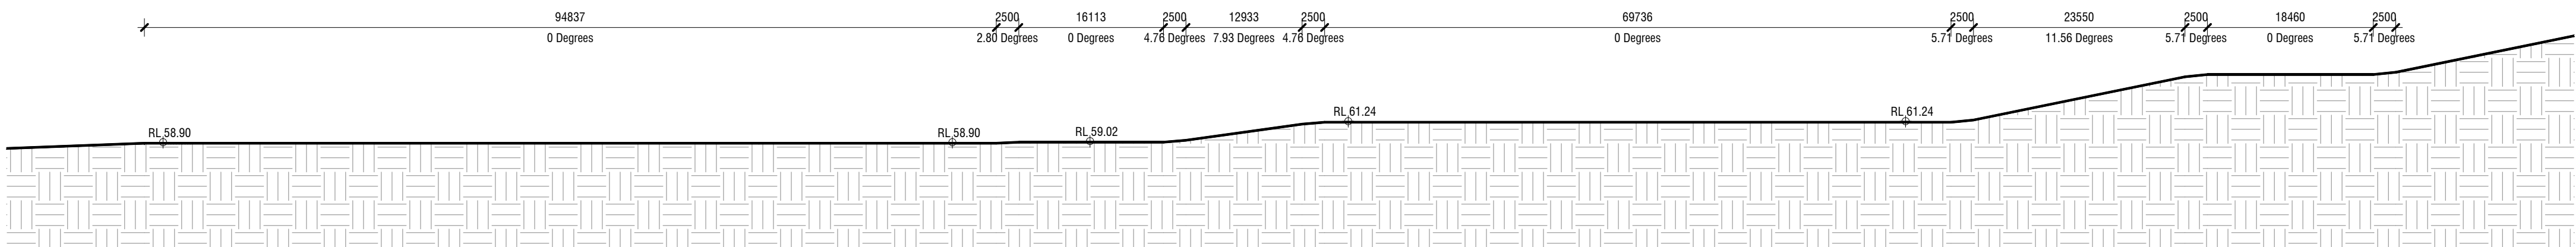

3 S4.55 - Perimeter Road Grades - Central Facilities South
Road
1 : 500

REVISION SCHEDULE		
ISSUE #	DATE	DESCRIPTION
1	05/02/20	S4.55 WIP for Planner
2	27/02/20	S4.55 Client Review
3	05/03/20	S4.55 Traffic Engineer
4	01/04/20	S4.55 Client Review
5	16/04/20	S4.55 Client Review

jakaan
ARCHITECTS
(FORMERLY DDC)

COPYRIGHT APPLIES TO THIS DOCUMENT AND DESIGN AND IS THE PROPERTY OF JAKAAN - REPRODUCTION OF ANY KIND IS NOT PERMITTED WITHOUT OUR CONSENT.

CONTRACTORS TO VERIFY ALL DIMENSIONS AND SETOUTS ON SITE BEFORE COMMENCING WORK. SHOULD ANY DISCREPANCIES BE FOUND, PLEASE NOTIFY THE AUTHOR IMMEDIATELY SO THAT INSTRUCTION MAY BE ISSUED.

FIGURED DIMENSIONS ARE TO BE USED. DO NOT SCALE FROM THIS DRAWING.

TO BE READ IN CONJUNCTION WITH ENGINEER'S DOCUMENTS.

THE RESPONSIBLE ARCHITECT IS

40 MURPHY STREET
BLAXLAND NSW 2774

0420249720

PROJECT TITLE
BAPS Temple

CLIENT
BAPS Swaminarayan Sanstha

ADDRESS
Aldington Road, Kemps Creek


DRAWING TITLE
Perimeter Road
Grades - Central
Buildings and Carpark
Zone
SCALE
1 : 500 @ A1

DRAWING NUMBER
19022 - S4.55-106


ISSUE
5
DATE
16/04/2020 5:03:40 PM

SECTION 4.55


REVISION SCHEDULE		
ISSUE #	DATE	DESCRIPTION
1	05/02/20	S4.55 WIP for Planner
2	27/02/20	S4.55 Client Review
3	05/03/20	S4.55 Traffic Engineer
4	01/04/20	S4.55 Client Review
5	16/04/20	S4.55 Client Review

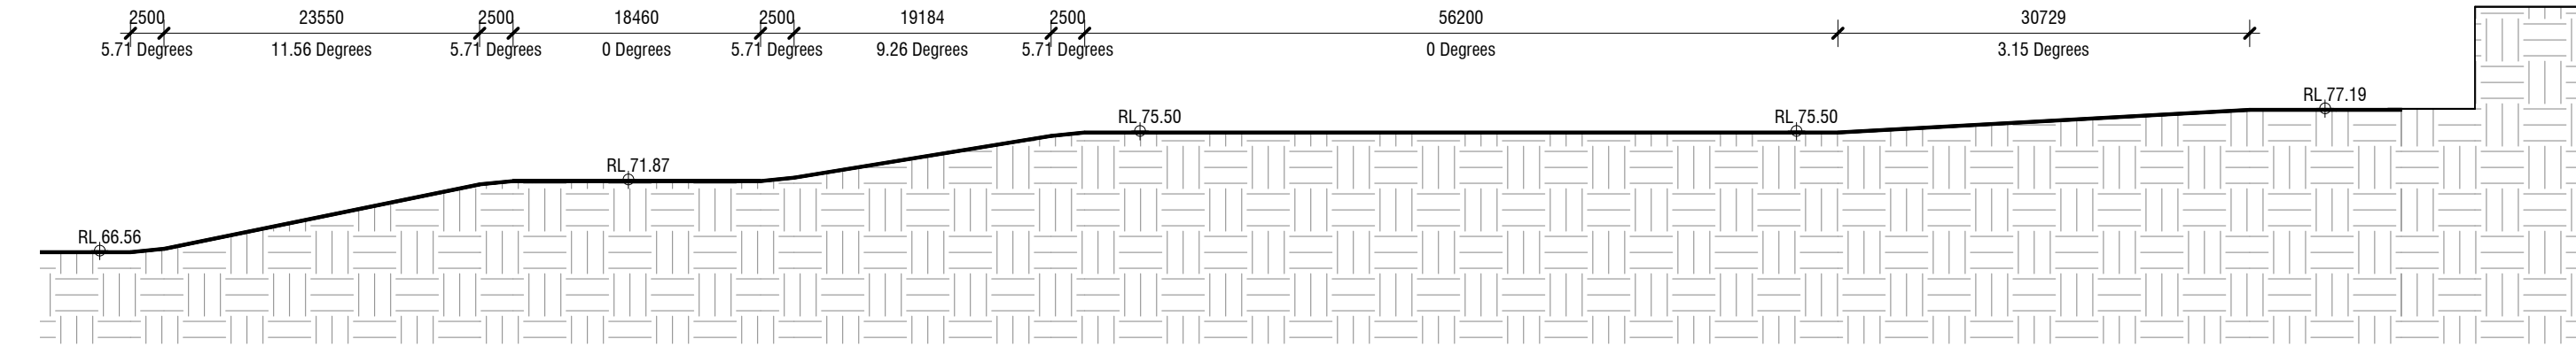

2 S4.55 - Perimeter Road Grades - Mandir North Road
1 : 500

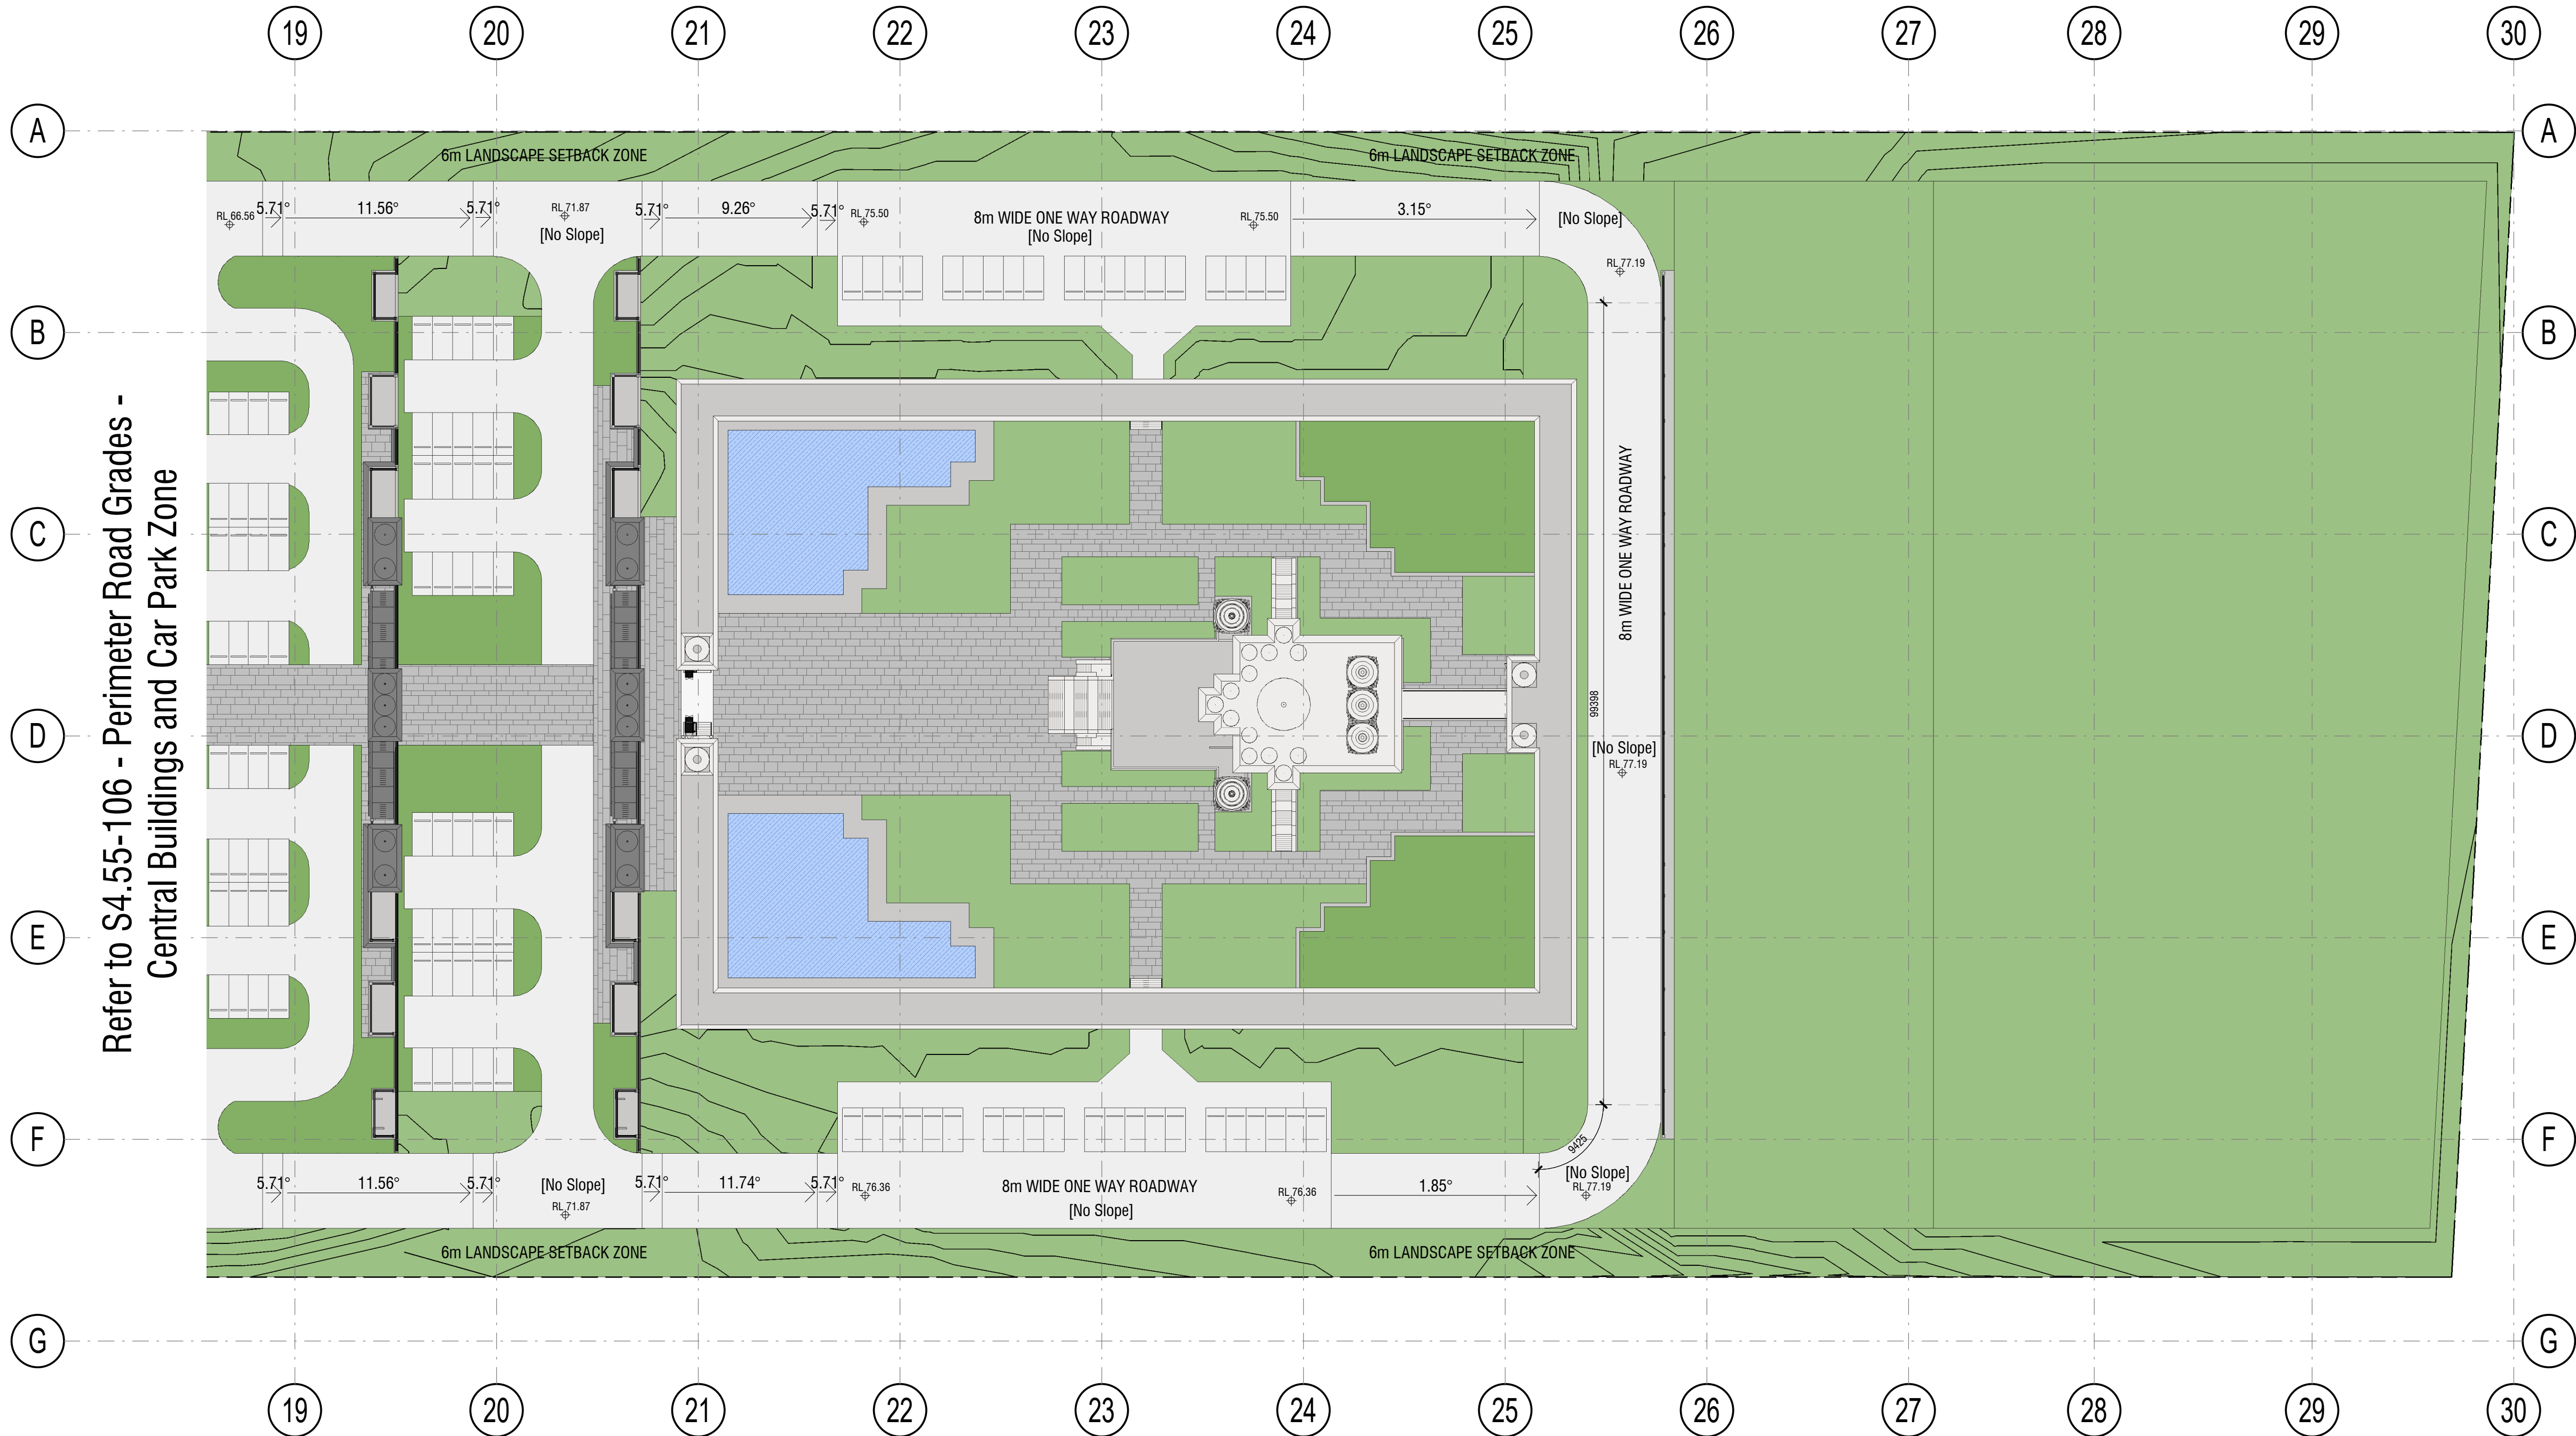

1 S4.55 - Perimeter Road Grades - Mandir
1 : 500

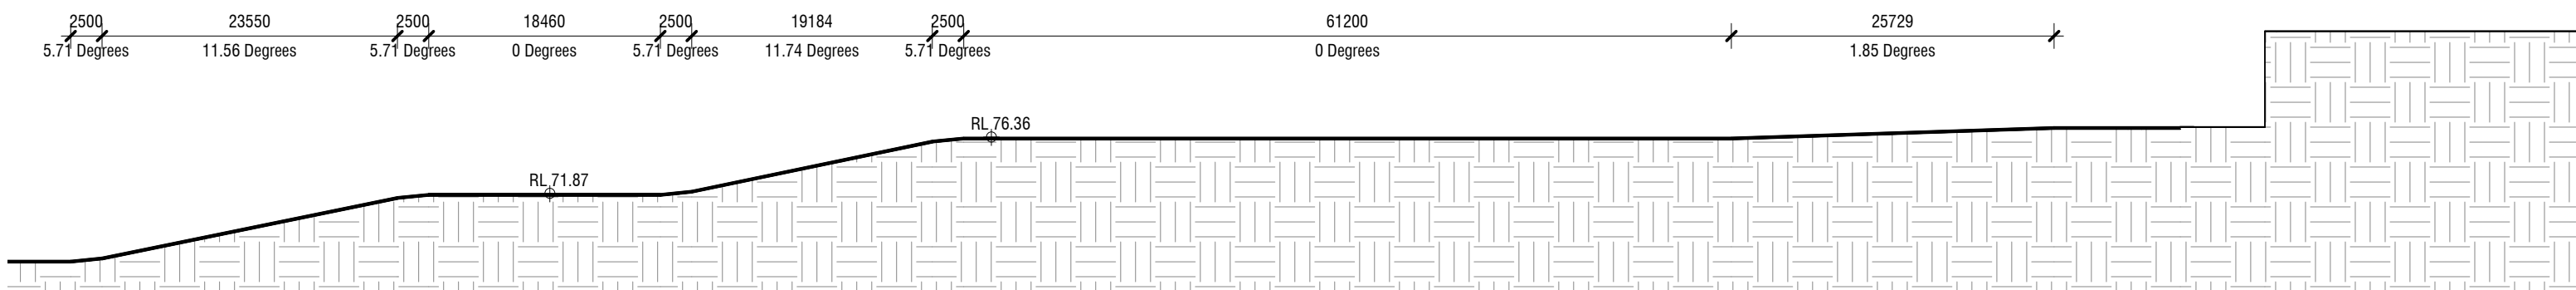

3 S4.55 - Perimeter Road Grades - Mandir South Road
1 : 500



COPYRIGHT APPLIES TO THIS DOCUMENT AND DESIGN AND IS THE PROPERTY OF JAKAAN - REPRODUCTION OF ANY KIND IS NOT PERMITTED WITHOUT OUR CONSENT.

CONTRACTORS TO VERIFY ALL DIMENSIONS AND SETOUTS ON SITE BEFORE COMMENCING WORK. SHOULD ANY DISCREPANCIES BE FOUND, PLEASE NOTIFY THE AUTHOR IMMEDIATELY SO THAT INSTRUCTION MAY BE ISSUED.

FIGURED DIMENSIONS ARE TO BE USED. DO NOT SCALE FROM THIS DRAWING.

TO BE READ IN CONJUNCTION WITH ENGINEER'S DOCUMENTS.

THE RESPONSIBLE ARCHITECT IS

40 MURPHY STREET
BLAXLAND NSW 2774

0420249720

PROJECT TITLE
BAPS Temple

CLIENT
BAPS Swaminarayan Sanstha

ADDRESS
Aldington Road, Kemps Creek

DRAWING TITLE
Perimeter Road
Grades - Mandir &
Upper Sub Soil
Irrigation Zone
SCALE

1 : 500 @ A1

DRAWING NUMBER
19022 - S4.55-107

ISSUE
5
DATE
16/04/2020 5:03:54 PM

SECTION 4.55