
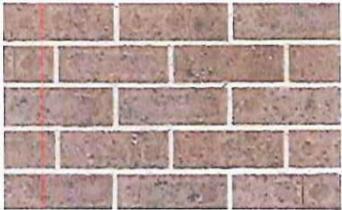
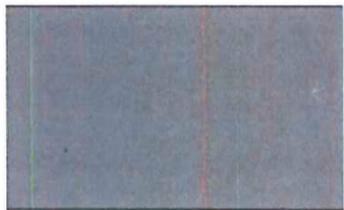


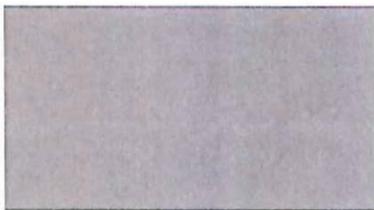

This External colour concept has been created by the Home Option Gallery.  
Contact a Complete Home Consultant for all your colour and design needs.


Client Name: Eden Brae  
 Site Address: Lot 143 Laimbeer Place Penrith JOB 0017959

Roof Monier Traditional Barramundi 	Bricks PGH Surry 	Window Frames-Stegbar Bond Off White 	Entrance Door & Cladding Taubmans Storm Front NH 66 
Gutter/Downpipes & Fascia Monument 	Garage Door Surfmist 	Drive Way Colour Through Concrete Onyx 	Moroka Bristol Mortar P198-N6 


I/we acknowledge that this external colour schedule is final. No changes will be permissible unless required by the developer and or council. Changes outside this will incur an administration fee. Date: \_\_\_\_\_ Initial: \_\_\_\_\_

\* Please note colour images are an indication only and may not be a true representation of the final product.  
 This DOES NOT FORM PART OF YOUR HOME BUILDING AGREEMENT. Please refer to your colour selection documentation.


Thorton Design Review Panel  
 LANDCOM  
 Reviewed: *Asst* Date: 2/5/14

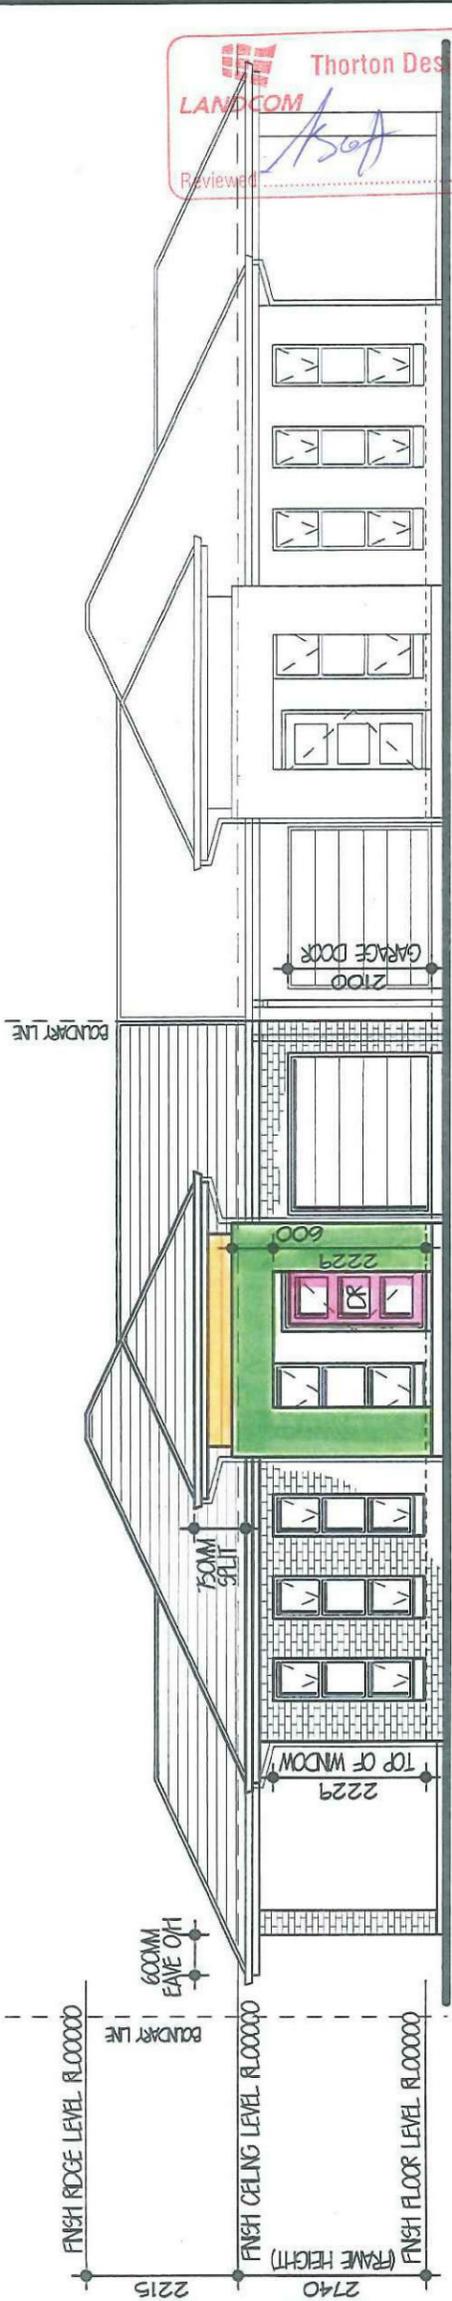


NORTH EAST ELEVATION 1:100

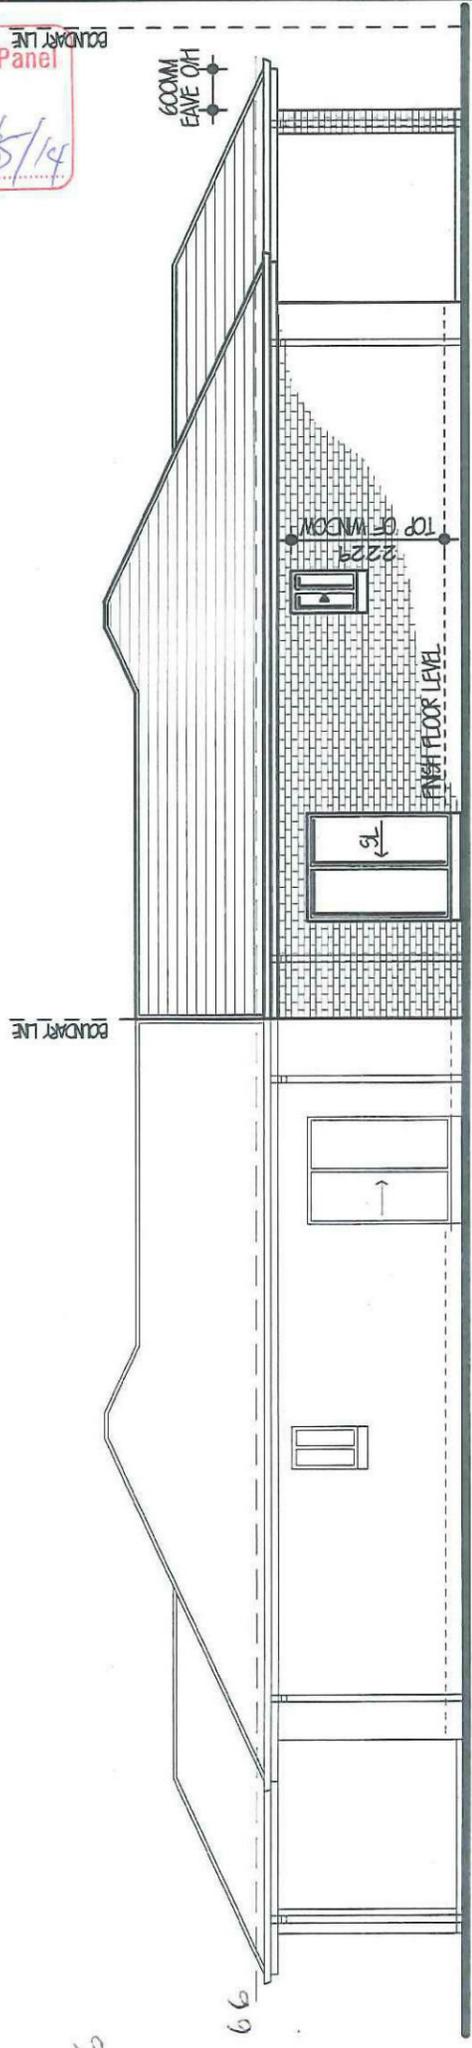

SOUTH WEST ELEVATION 1:100

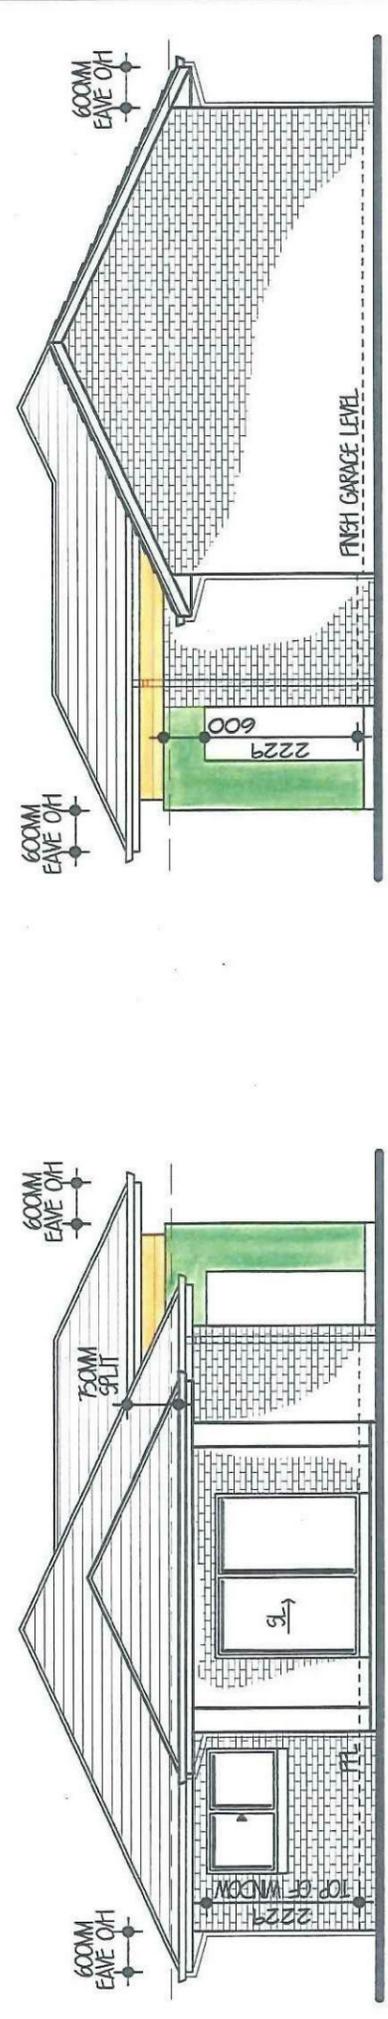

NORTH WEST ELEVATION 1:100

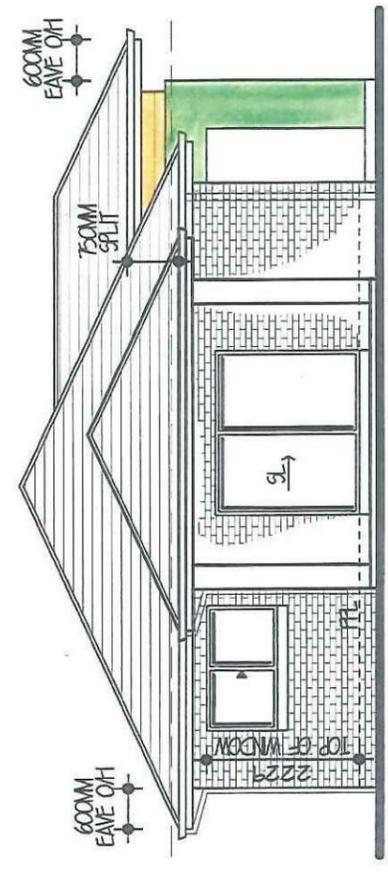

SOUTH EAST ELEVATION 1:100

<p>LEVEL 3          22 BROOKHOLLOW AVENUE          NORTHWEST BUSINESS PARK          BALLKHAM HILLS NSW 2153          TEL: (02) 8860 9222          FAX: (02) 8860 9233</p>	
FOR	EDEN BRAE
AT	LOT 143 LAMBER PLACE THORNTON
TYPE	WERRINGTON
FACADE	ASPEN CUSTOM
DATE	APRIL 14
DWG NO.	A21424
JOB NO.	0017959
HAND	RH
PAGE NO.	3 OF 7

- Taubmans Storm Front NH 66 Cladding.
- Bristol Mortar P198-N6 Moroka.
- Taubmans Storm Front NH 66 Front entry door and frame.

Home Option Gallery  
 Client Signature .....  
 Consultant Signature .....  
 Initials ..... Date: 16.4.2014

<p>LEVEL 2 SUITE 216 MACARTHUR POINT          NO. 25-27 SOLENT CIRCUIT          PO BOX 6410 BALLKHAM HILLS          BUSINESS CENTRE NSW, 2153          BUSINESS PHONE (02) 8824 3533          DIRECT PHONE (02) 8896 4613          FAX: (02) 8824 3544          WWW.ANDDESIGNSYDNEY.COM.AU</p>			
ISSUE	DATE	REVISION	DRAWN
A	10-04-14	CC PLANS	SK
<p>THIS DRAWING IS THE PROPERTY OF EDEN BRAE HOMES. REPRODUCTION COPYING OR USE IN PART OR WHOLE WITHOUT WRITTEN PERMISSION IS STRICTLY PROHIBITED. LEGAL ACTION WILL BE TAKEN AGAINST OFFENDERS.</p>			