



Locality Plan

Wayne Wilson
Architectural Drafting
ABN 20 214 071 779
South Penrith NSW 2750
Ph: 0400 224 193
Email: wayne.w51@bigpond.com

NOTES

THIS DRAWING REMAINS THE COPYRIGHT OF BRIDGLAND DESIGN AND CONSTRUCTION, AND MAY NOT BE REPRODUCED WITHOUT WRITTEN PERMISSION OF BRIDGLAND DESIGN AND CONSTRUCTION.

ALL WORK TO BE CARRIED OUT IN ACCORDANCE WITH THE REQUIREMENTS OF THE LOCAL COUNCIL, THE BUILDING CODE OF AUSTRALIA AND CURRENT AUSTRALIAN STANDARDS.

ALL DIMENSIONS AND LEVELS TO BE CONFIRMED PRIOR TO CONSTRUCTION. REPORT ANY DISCREPANCIES TO THE DESIGNER. DO NOT SCALE OFF THE DRAWINGS.

THESE PLANS ARE TO BE READ TOGETHER WITH THE ENGINEERS DRAWINGS AND THE SPECIFICATION, WHERE APPLICABLE.

A REGISTERED SURVEYOR IS TO SET-OUT THE BUILDING AND CONFIRM ALL LEVELS, WHERE APPLICABLE.

SHEET INDEX

SHEET No.	SHEET TITLE
21-101-00	COVER PAGE
21-101-01	SITE PLAN
21-101-02	FLOOR PLAN
21-101-03	ELEVATIONS

PROJECT

PROJECT: **PROPOSED TRUCK DEPOT**

PROJECT NUMBER: **21-100**

CLIENT: **D. M. Garofali**

ADDRESS: **Lot 420 DP789115
26 Camden Street
Penrith NSW 2750**

DRAWING

TITLE: **COVER PAGE**

SCALE: **N.T.S.**



SHEET SIZE: **A2**

DRAWN BY: **W.W.**

DATE: **FEB. 2021**

DEVELOPMENT APPLICATION

21-101-01

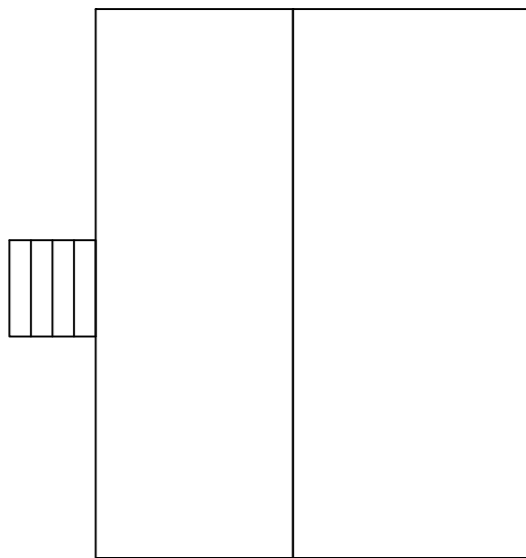 

Wayne Wilson
 Architectural Drafting
 ABN 20 214 071 779
 South Penrith NSW 2750
 Ph: 0400 224 193
 Email: wayne.w51@bigpond.com

NOTES

THIS DRAWING REMAINS THE COPYRIGHT OF BRIDGLAND DESIGN AND CONSTRUCTION, AND MAY NOT BE REPRODUCED WITHOUT WRITTEN PERMISSION OF BRIDGLAND DESIGN AND CONSTRUCTION.

ALL WORK TO BE CARRIED OUT IN ACCORDANCE WITH THE REQUIREMENTS OF THE LOCAL COUNCIL, THE BUILDING CODE OF AUSTRALIA AND CURRENT AUSTRALIAN STANDARDS.

ALL DIMENSIONS AND LEVELS TO BE CONFIRMED PRIOR TO CONSTRUCTION. REPORT ANY DISCREPANCIES TO THE DESIGNER. DO NOT SCALE OFF THE DRAWINGS.

THESE PLANS ARE TO BE READ TOGETHER WITH THE ENGINEERS DRAWINGS AND THE SPECIFICATION, WHERE APPLICABLE.

A REGISTERED SURVEYOR IS TO SET-OUT THE BUILDING AND CONFIRM ALL LEVELS, WHERE APPLICABLE.

SHEET INDEX

SHEET No.	SHEET TITLE
21-101-01	SITE PLAN
21-101-02	FLOOR PLAN
21-101-03	ELEVATIONS
21-101-04	
21-101-05	

PROJECT

PROJECT: **PROPOSED TRUCK DEPOT**

PROJECT NUMBER: **21-100**

CLIENT: **D. M. Garofali**

ADDRESS: **Lot 420 DP789115
 26 Camden Street
 Penrith NSW 2750**

DRAWING

TITLE: **SITE PLAN**

SCALE: **1:250**

SHEET SIZE: **A2**

DRAWN BY: **W.W.**

DATE: **FEB. 2021**

DEVELOPMENT APPLICATION

21-101-01

Wayne Wilson
 Architectural Drafting
 ABN 20 214 071 779
 South Penrith NSW 2750
 Ph: 0400 224 193
 Email: wayne.w51@bigpond.com

NOTES

THIS DRAWING REMAINS THE COPYRIGHT OF BRIDGLAND DESIGN AND CONSTRUCTION, AND MAY NOT BE REPRODUCED WITHOUT WRITTEN PERMISSION OF BRIDGLAND DESIGN AND CONSTRUCTION.

ALL WORK TO BE CARRIED OUT IN ACCORDANCE WITH THE REQUIREMENTS OF THE LOCAL COUNCIL, THE BUILDING CODE OF AUSTRALIA AND CURRENT AUSTRALIAN STANDARDS.



ALL DIMENSIONS AND LEVELS TO BE CONFIRMED PRIOR TO CONSTRUCTION. REPORT ANY DISCREPANCIES TO THE DESIGNER. DO NOT SCALE OFF THE DRAWINGS.

THESE PLANS ARE TO BE READ TOGETHER WITH THE ENGINEERS DRAWINGS AND THE SPECIFICATION, WHERE APPLICABLE.

A REGISTERED SURVEYOR IS TO SET-OUT THE BUILDING AND CONFIRM ALL LEVELS, WHERE APPLICABLE.

SHEET INDEX

SHEET No.	SHEET TITLE
21-101-00	COVER PAGE
21-101-01	SITE PLAN
21-101-02	FLOOR PLAN
21-101-03	ELEVATIONS

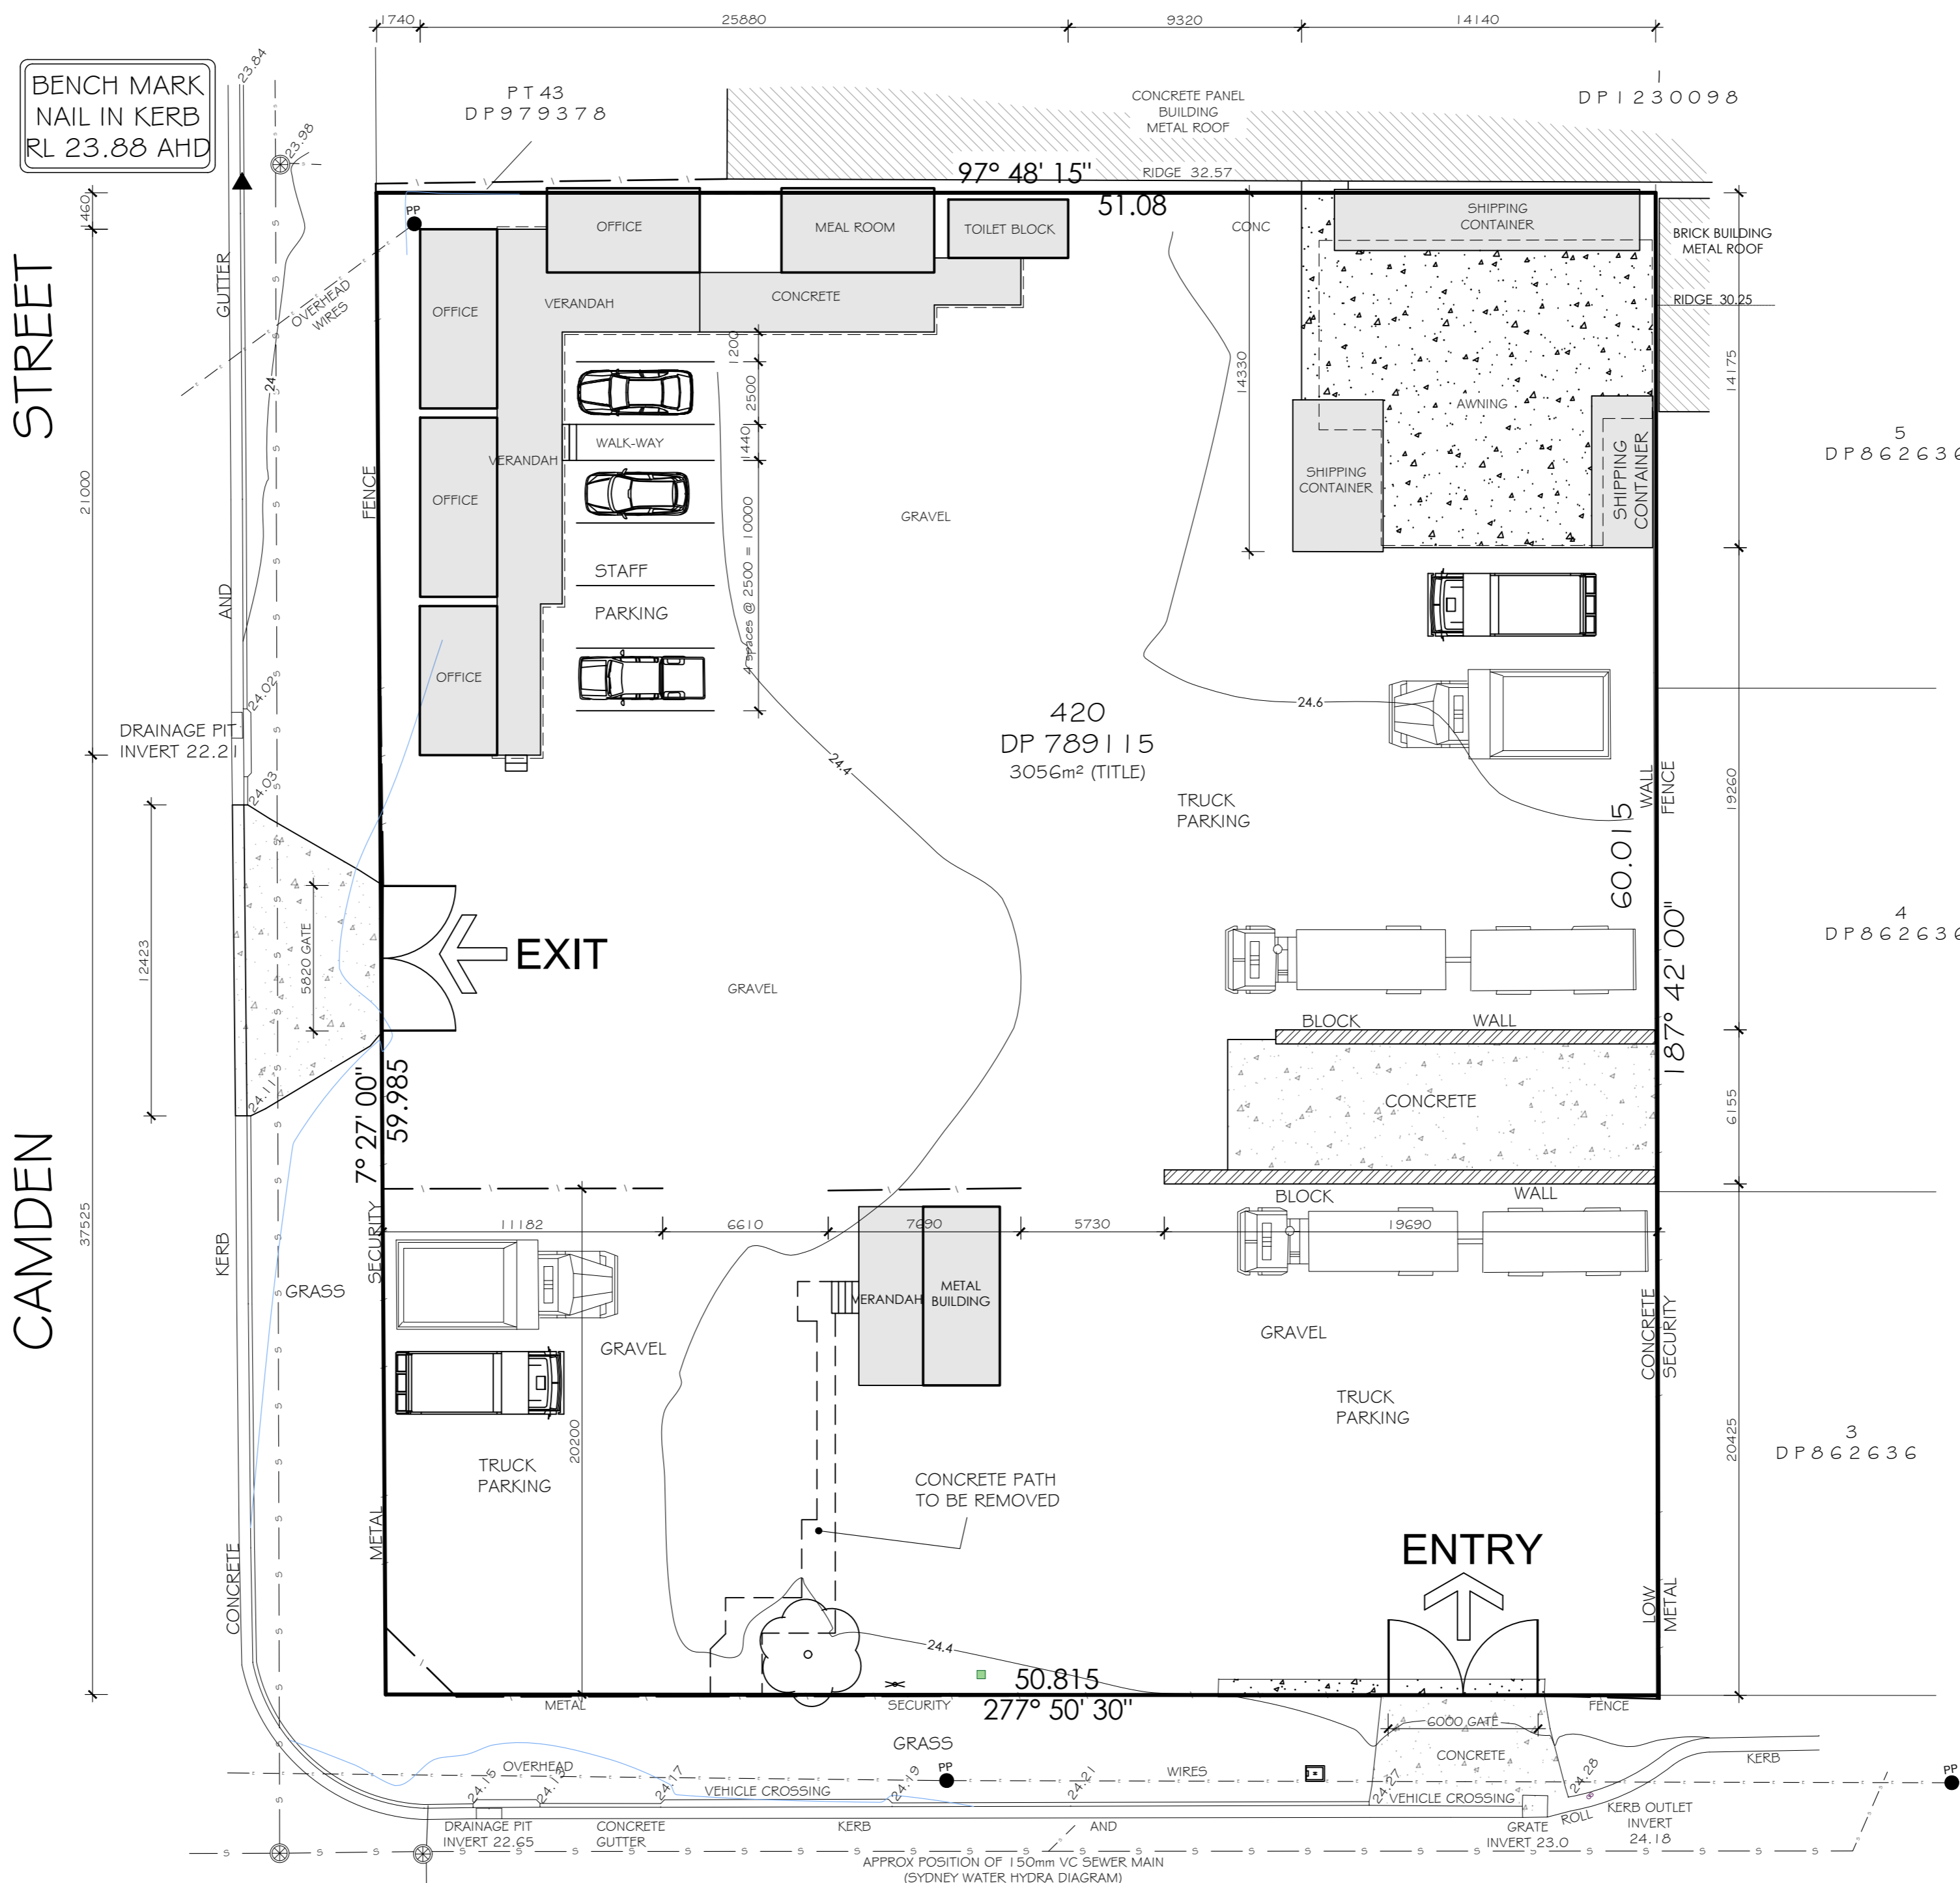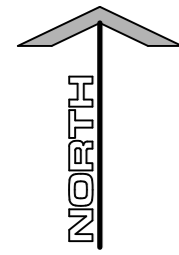

PROJECT

PROJECT: **PROPOSED TRUCK DEPOT**

PROJECT NUMBER: **21-100**

CLIENT: **D. M. Garofali**

ADDRESS: **Lot 420 DP789115
 26 Camden Street
 Penrith NSW 2750**

DRAWING

TITLE: **SITE PLAN**

SCALE: **1:200**

SHEET SIZE: **A2**

DRAWN BY: **W.W.**

DATE: **FEB. 2021**

DEVELOPMENT APPLICATION

21-101-01

Wayne Wilson
 Architectural Drafting
 ABN 20 214 071 779
 South Penrith NSW 2750
 Ph: 0400 224 193
 Email: wayne.w51@bigpond.com

NOTES

THIS DRAWING REMAINS THE COPYRIGHT OF BRIDGLAND DESIGN AND CONSTRUCTION, AND MAY NOT BE REPRODUCED WITHOUT WRITTEN PERMISSION OF BRIDGLAND DESIGN AND CONSTRUCTION.

ALL WORK TO BE CARRIED OUT IN ACCORDANCE WITH THE REQUIREMENTS OF THE LOCAL COUNCIL, THE BUILDING CODE OF AUSTRALIA AND CURRENT AUSTRALIAN STANDARDS.


ALL DIMENSIONS AND LEVELS TO BE CONFIRMED PRIOR TO CONSTRUCTION. REPORT ANY DISCREPANCIES TO THE DESIGNER. DO NOT SCALE OFF THE DRAWINGS.

THESE PLANS ARE TO BE READ TOGETHER WITH THE ENGINEERS DRAWINGS AND THE SPECIFICATION, WHERE APPLICABLE.


A REGISTERED SURVEYOR IS TO SET-OUT THE BUILDING AND CONFIRM ALL LEVELS, WHERE APPLICABLE.

SHEET INDEX


SHEET No.	SHEET TITLE
21-101-00	COVER PAGE
21-101-01	SITE PLAN
21-101-02	FLOOR PLAN
21-101-03	ELEVATIONS

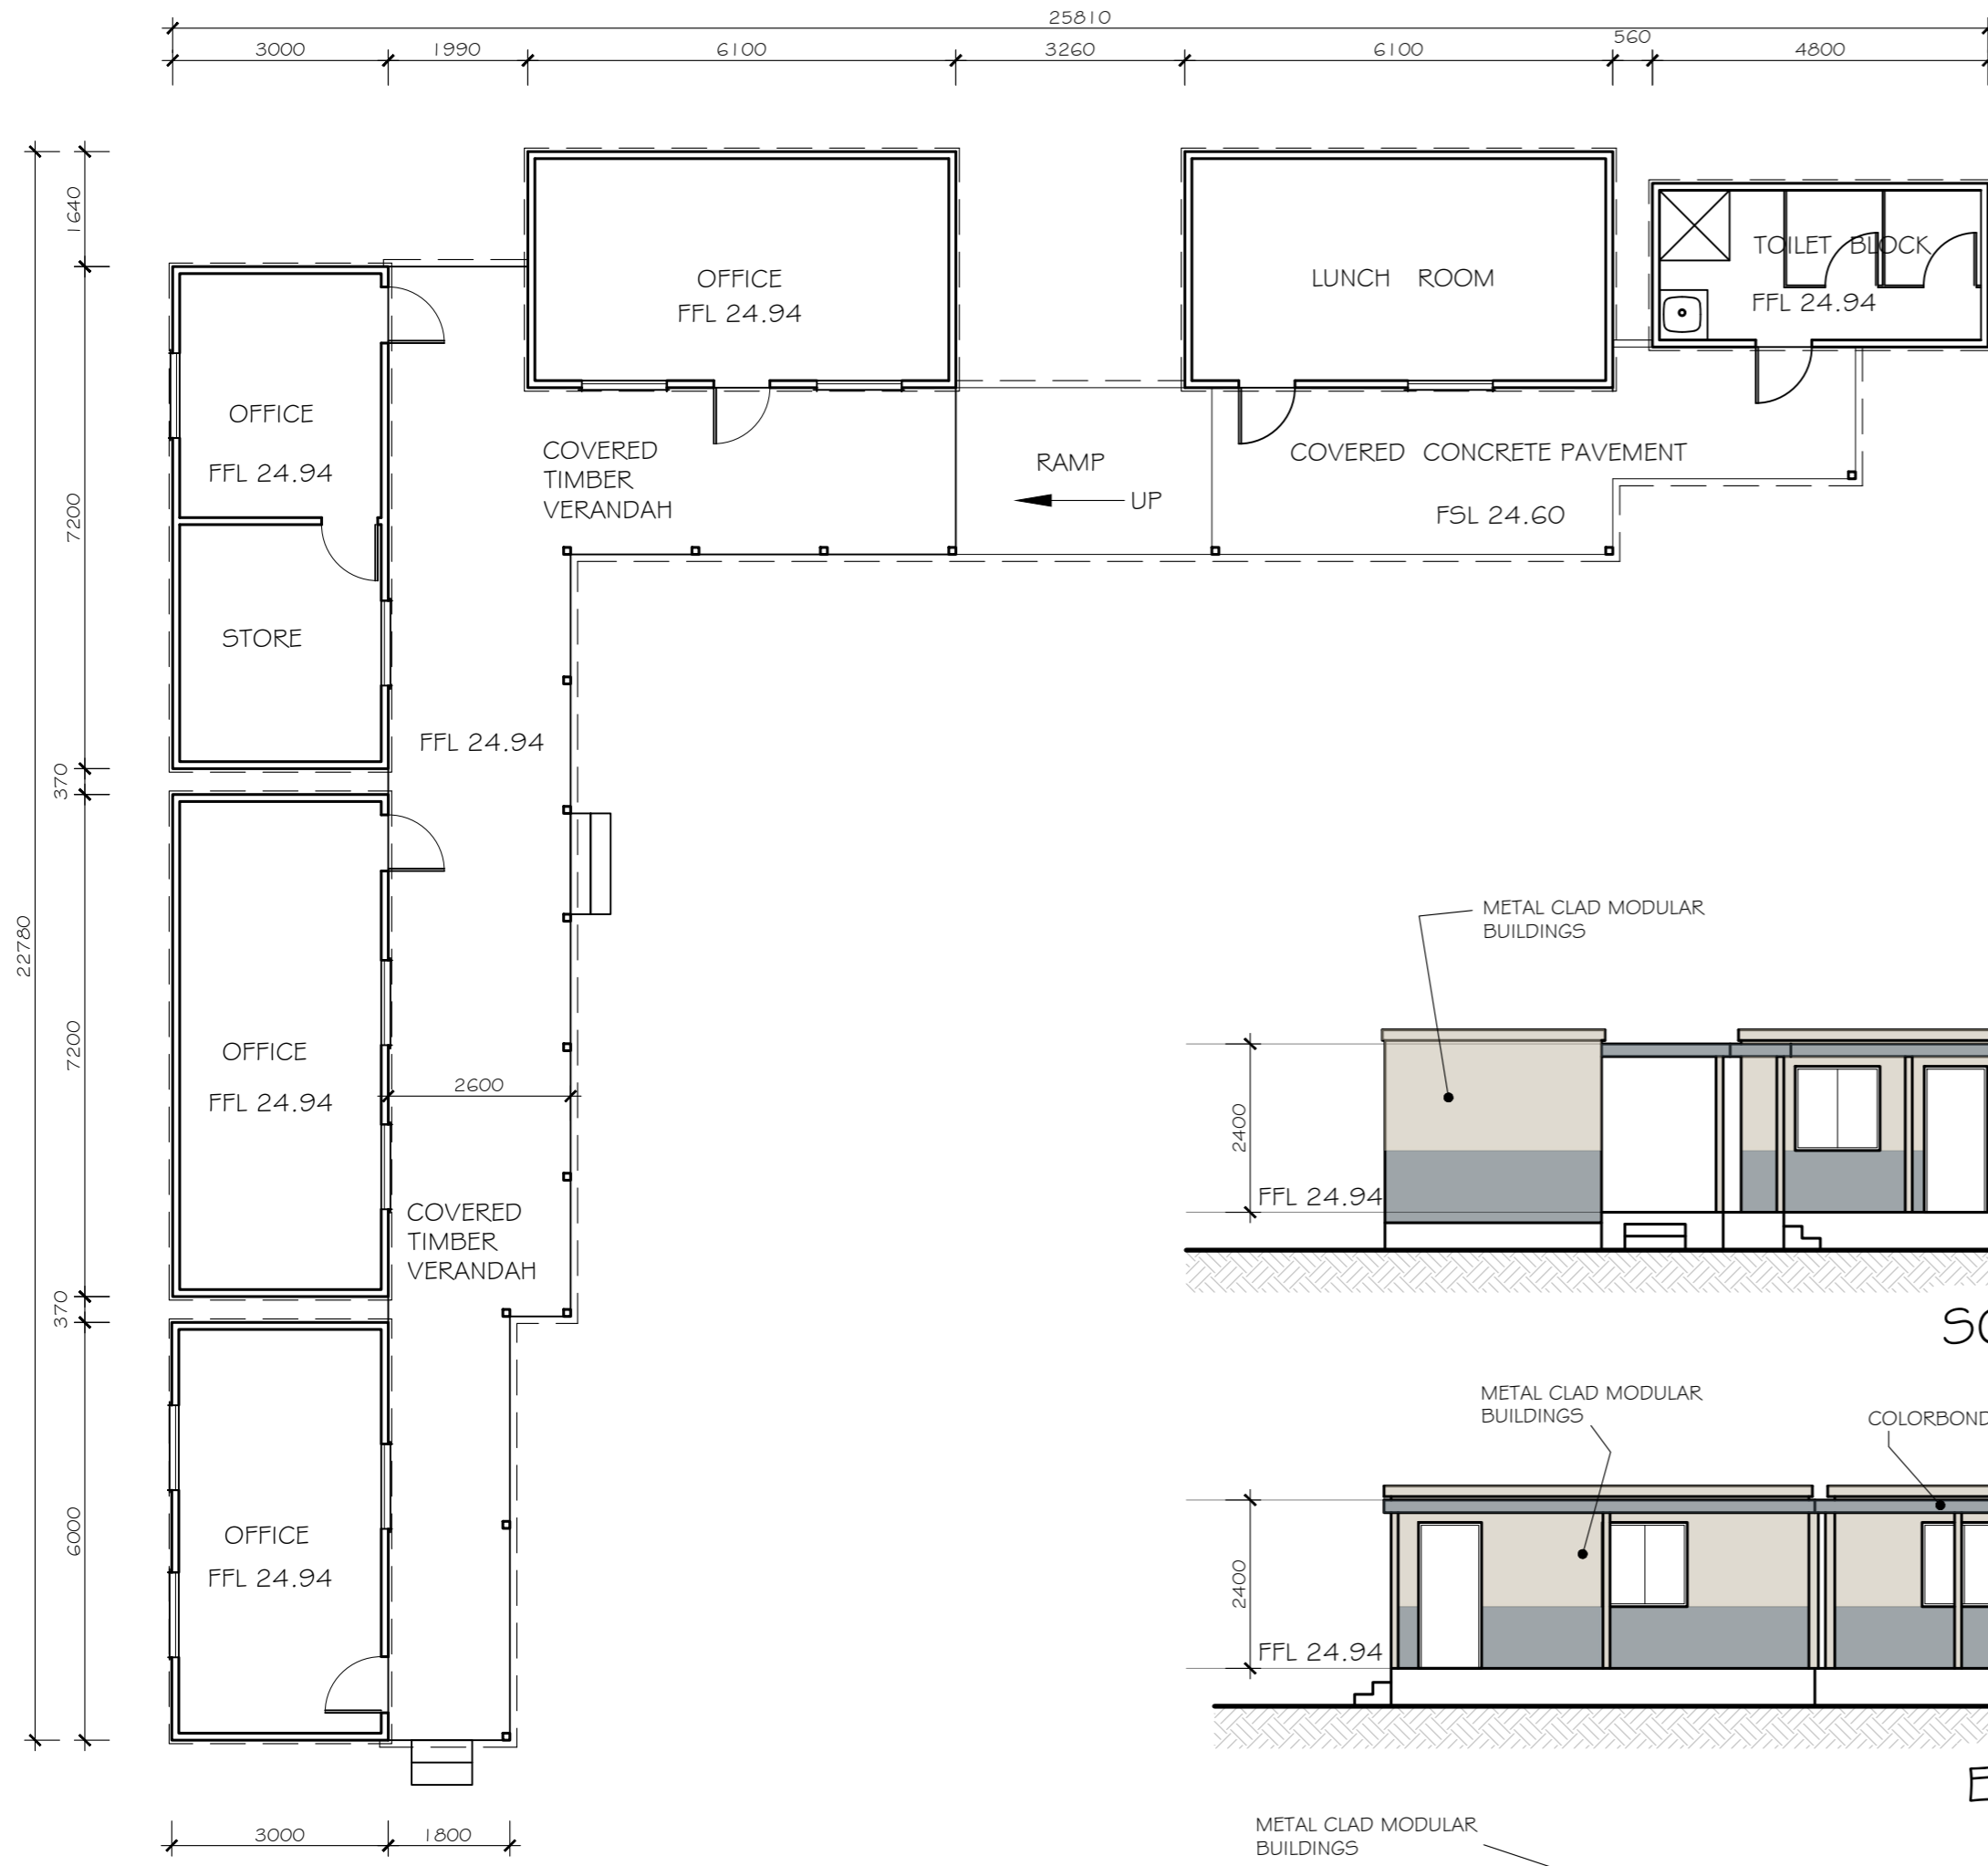


PLAN

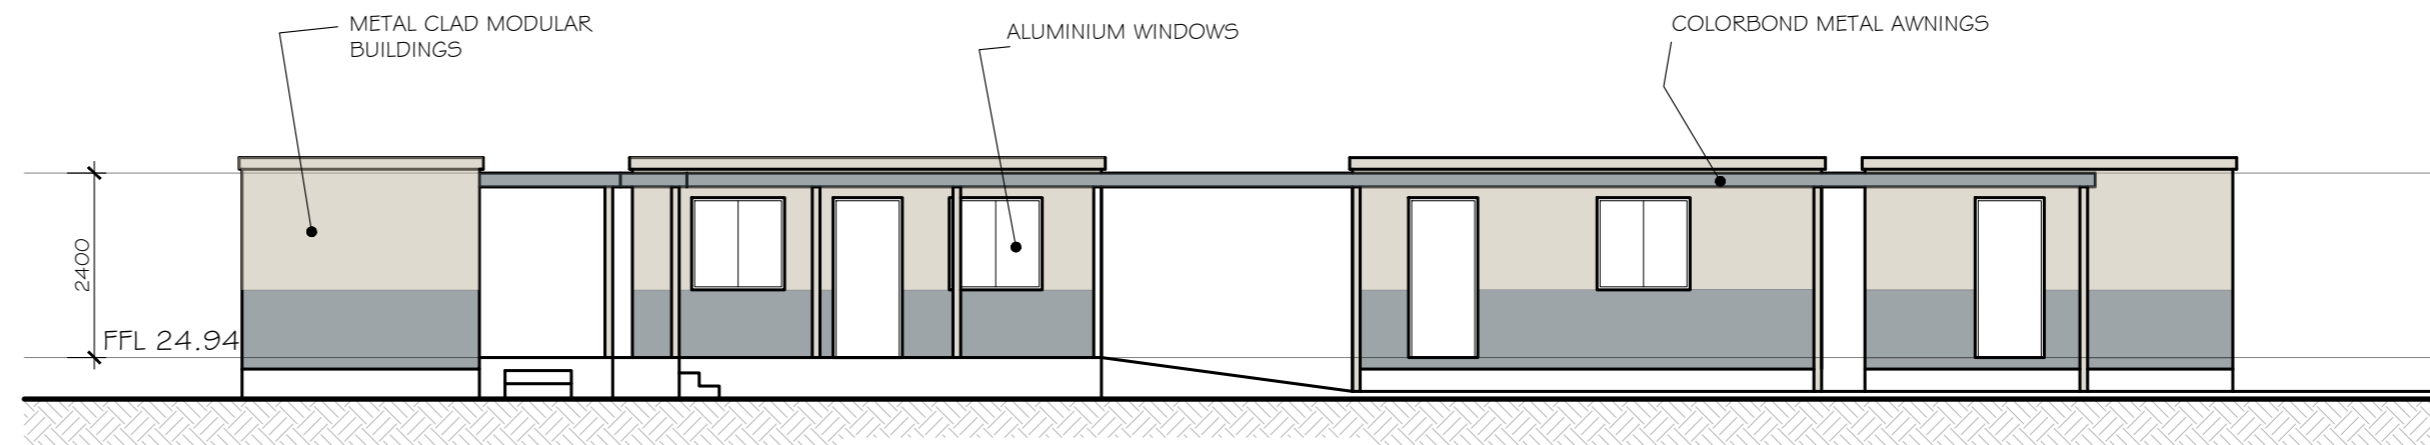


SOUTH ELEVATION

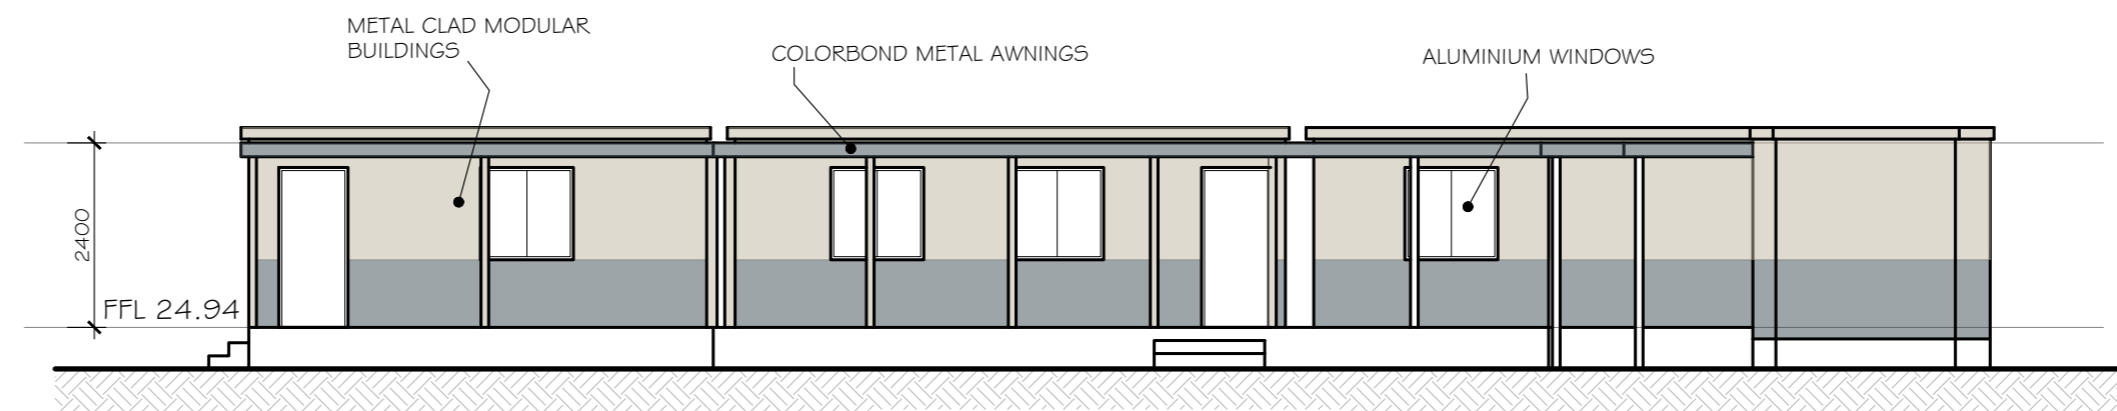

EAST ELEVATION

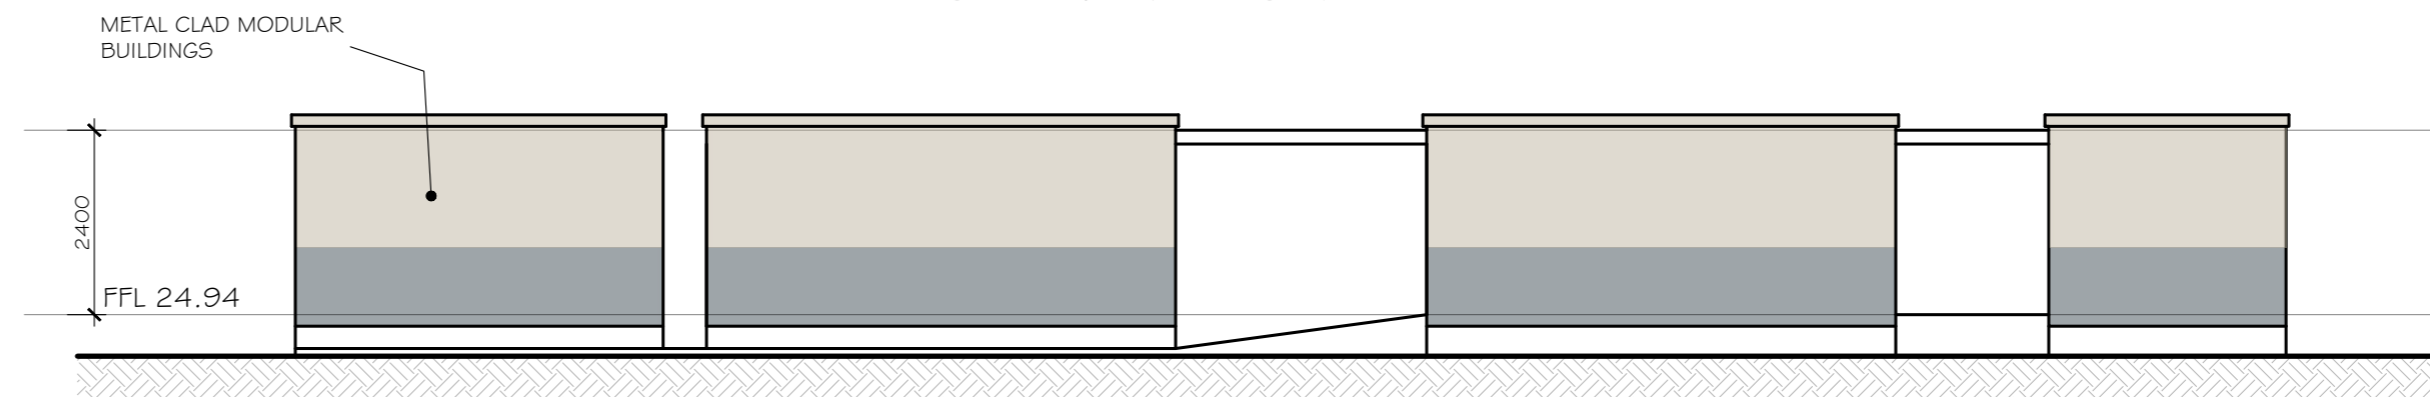

NORTH ELEVATION

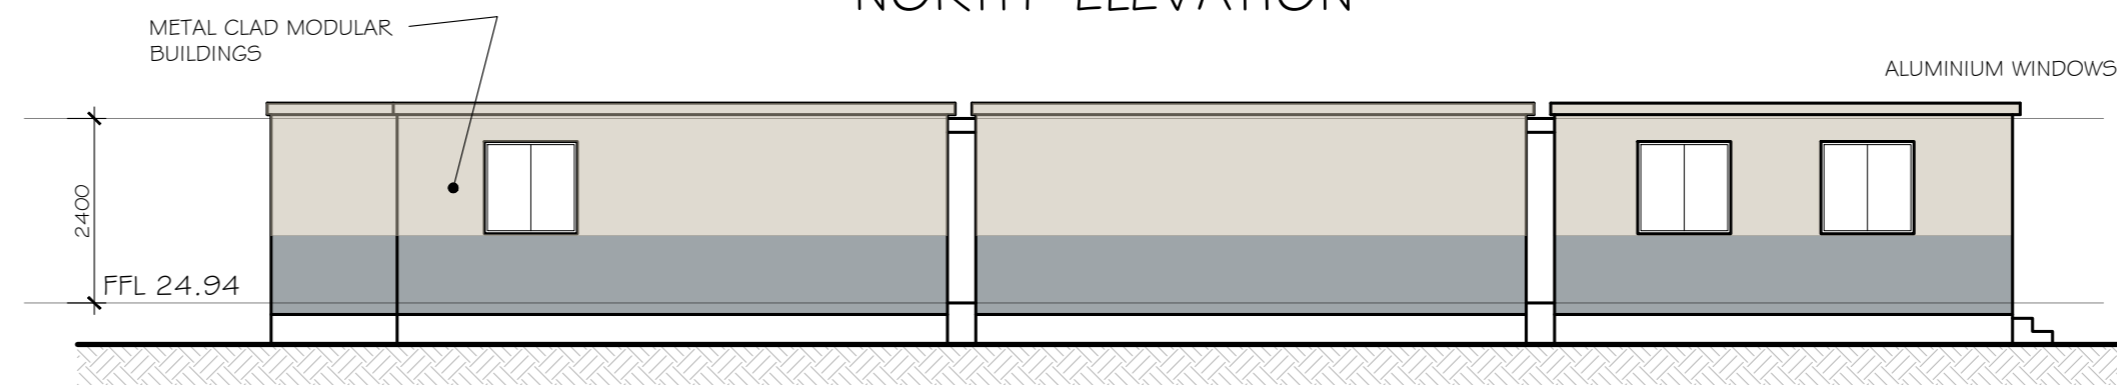

WEST ELEVATION

PROJECT

PROJECT: **PROPOSED TRUCK DEPOT**

PROJECT NUMBER: **21-100**

CLIENT: **D. M. Garofali**

ADDRESS: **Lot 420 DP789115
 26 Camden Street
 Penrith NSW 2750**

DRAWING

TITLE: **MAIN BUILDINGS DETAILS**

SCALE: **1:100**

SHEET SIZE: **A2**

DRAWN BY: **W.W.**

DATE: **FEB. 2021**

DEVELOPMENT APPLICATION

21-101-02

Wayne Wilson
Architectural Drafting
ABN 20 214 071 779
South Penrith NSW 2750
Ph: 0400 224 193
Email: wayne.w51@bigpond.com

NOTES

THIS DRAWING REMAINS THE COPYRIGHT OF BRIDGLAND DESIGN AND CONSTRUCTION, AND MAY NOT BE REPRODUCED WITHOUT WRITTEN PERMISSION OF BRIDGLAND DESIGN AND CONSTRUCTION.

ALL WORK TO BE CARRIED OUT IN ACCORDANCE WITH THE REQUIREMENTS OF THE LOCAL COUNCIL, THE BUILDING CODE OF AUSTRALIA AND CURRENT AUSTRALIAN STANDARDS.


ALL DIMENSIONS AND LEVELS TO BE CONFIRMED PRIOR TO CONSTRUCTION. REPORT ANY DISCREPANCIES TO THE DESIGNER. DO NOT SCALE OFF THE DRAWINGS.

THESE PLANS ARE TO BE READ TOGETHER WITH THE ENGINEERS DRAWINGS AND THE SPECIFICATION, WHERE APPLICABLE.


A REGISTERED SURVEYOR IS TO SET-OUT THE BUILDING AND CONFIRM ALL LEVELS, WHERE APPLICABLE.

SHEET INDEX

SHEET No.	SHEET TITLE
21-101-00	COVER PAGE
21-101-01	SITE PLAN
21-101-02	FLOOR PLAN
21-101-03	ELEVATIONS

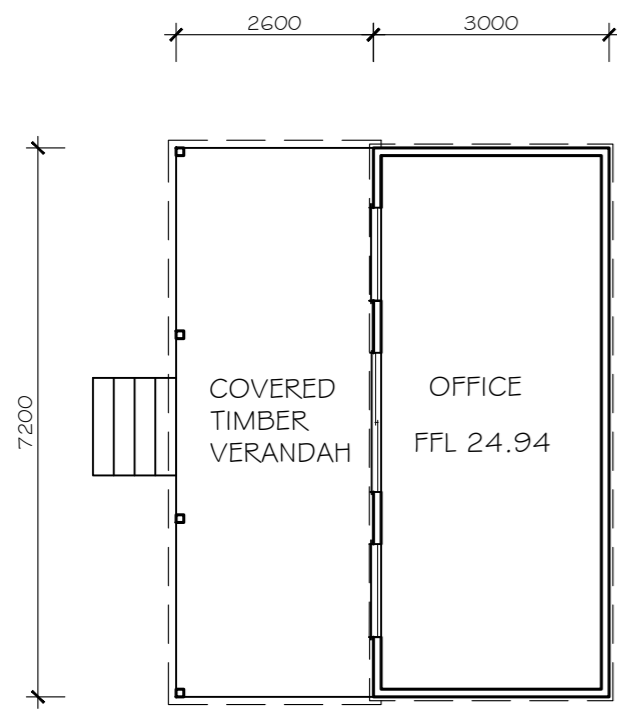

PLAN

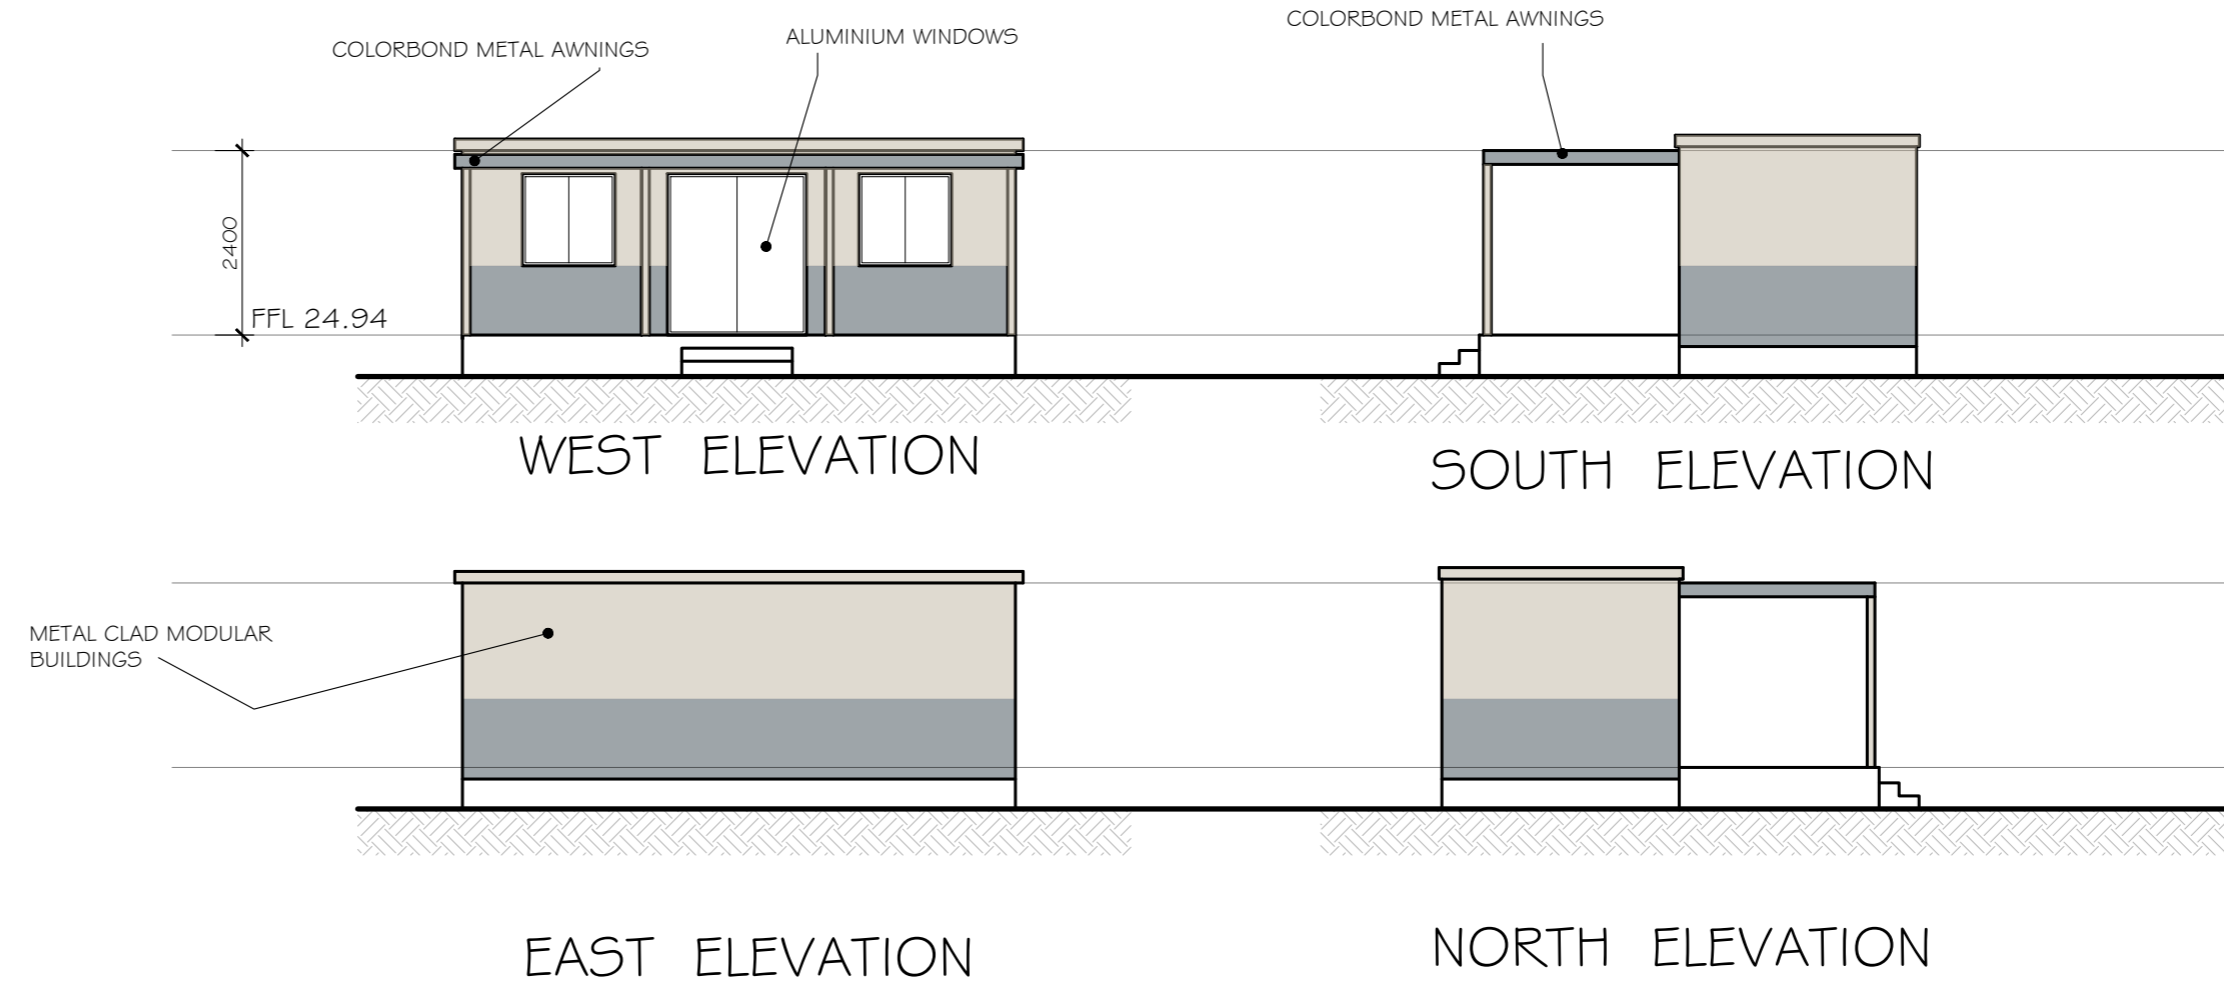

PROJECT

PROJECT: **PROPOSED TRUCK DEPOT**

PROJECT NUMBER: **21-100**

CLIENT: **D. M. Garofali**

ADDRESS: **Lot 420 DP789115
26 Camden Street
Penrith NSW 2750**

DRAWING

TITLE: **SECONDARY BUILDING
DETAILS**

SCALE: **1:100**

SHEET SIZE: **A2**

DRAWN BY: **W.W.**

DATE: **FEB. 2021**

DEVELOPMENT APPLICATION

21-101-03