


EVAN ST

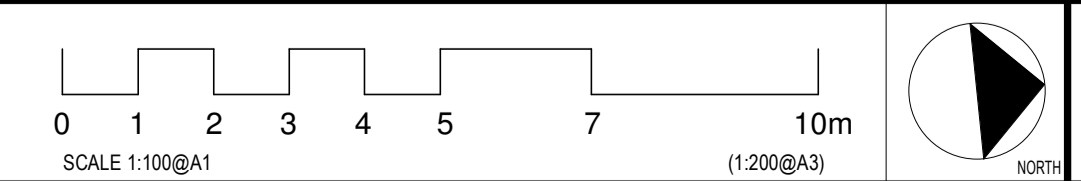

ISSUE	DATE	AMENDMENT
A	12-05-2019	DA SUBMISSION
B	30-10-2019	DA SUBMISSION
C	18-12-2019	DA SUBMISSION



PROJECT
PROPOSED RESIDENTIAL FLAT BUILDING
 ADDRESS
 28-32 Evans Street, Penrith, NSW, 2750





NOMINATED ARCHITECT - P
 MORSON REGISTRATION NUMBER 0100
 A/CN 128 460/2016, AREA 41 128 460/2016
 www.morsongroup.com.au
 023 9380 4744
 PO Box 170, Penrith, NSW 1505


SHEET NAME
GROUND LEVEL
 SHEET SIZE: A1
 SCALE: 1:100

DRAWING NUMBER
DA05
 ISSUE NO.
C

Morson Group Pty Ltd accept no responsibility for the usability, completeness or accuracy of data transferred electronically. Recipients should when necessary request a hard copy version for verification. Use figured dimensions in preference to scale. All dimensions to be verified on site.
 Morson Group Pty Ltd © Copyright
 These drawings and designs and the copyright thereof are the property of Morson Group Pty Ltd and must not be used, retained or copied without the written permission of Morson Group Pty Ltd.
 A/N 41 159 480 056 NOMINATED ARCHITECT: P Morson(8100)

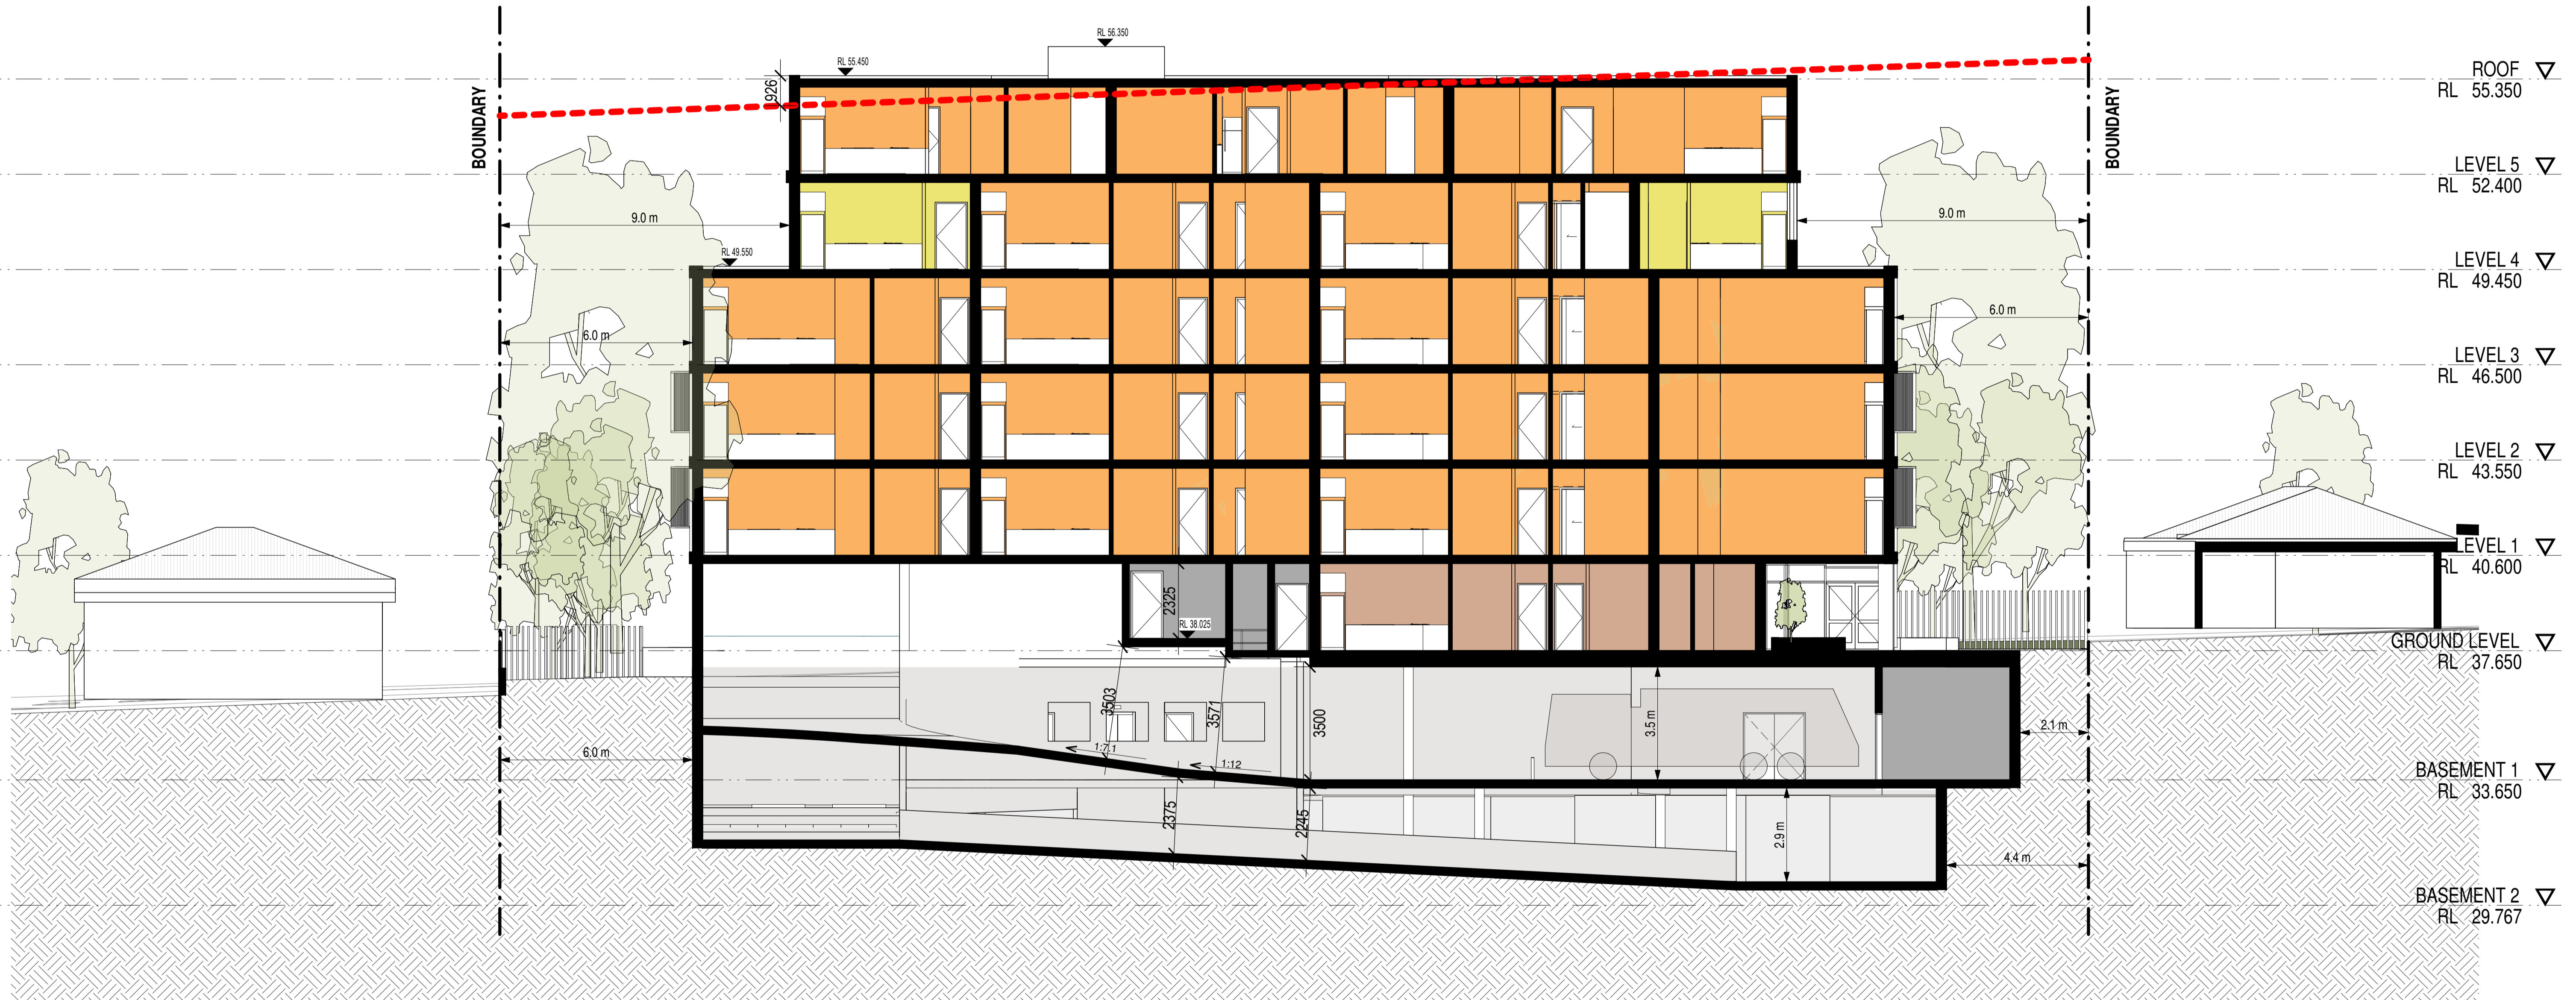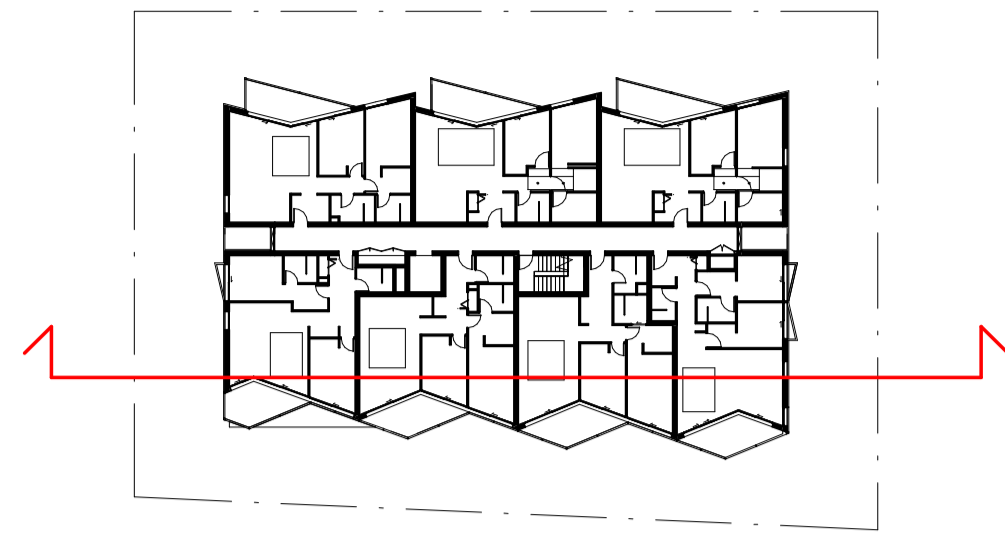

ISSUE	DATE	AMENDMENT
A	12-05-2019	DA SUBMISSION
B	30-10-2019	DA SUBMISSION
C	18-12-2019	DA SUBMISSION

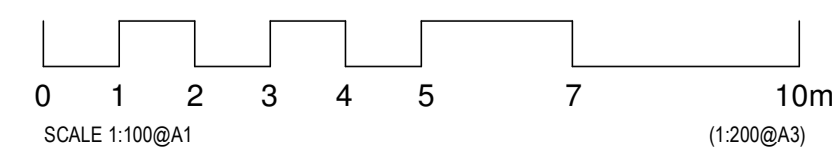

PROJECT
PROPOSED RESIDENTIAL FLAT BUILDING
 ADDRESS
 28-32 Evans Street, Penrith, NSW, 2750

CLIENT
 StemasPL



NOMINATED ARCHITECT - P/F
 MORSON REGISTRATION NUMBER #100
 A/C# 159 480 056, A/B# 41 109 480 056
 www.morsongroup.com.au
 023 9380 4744
 PO Box 170, Parramatta, NSW 1585

SHEET SIZE: A1
 SCALE: E
 As Indicated

SHEET NAME

SECTION 2 - LONG SECTION-WASTE BAY



DRAWING NUMBER

DA15


ISSUE NO.

C

Morson Group Pty Ltd accept no responsibility for the usability, completeness or accuracy of data transferred electronically. Recipients should when necessary request a hard copy version for verification. Use figured dimensions in preference to scale. All dimensions to be verified on site.
 Morson Group Pty Ltd © Copyright
 These drawings and designs and the copyright thereof are the property of Morson Group Pty Ltd and must not be used, retained or copied without the written permission of Morson Group Pty Ltd.
 A/B# 41 159 480 056 NOMINATED ARCHITECT: P/Morson(100)

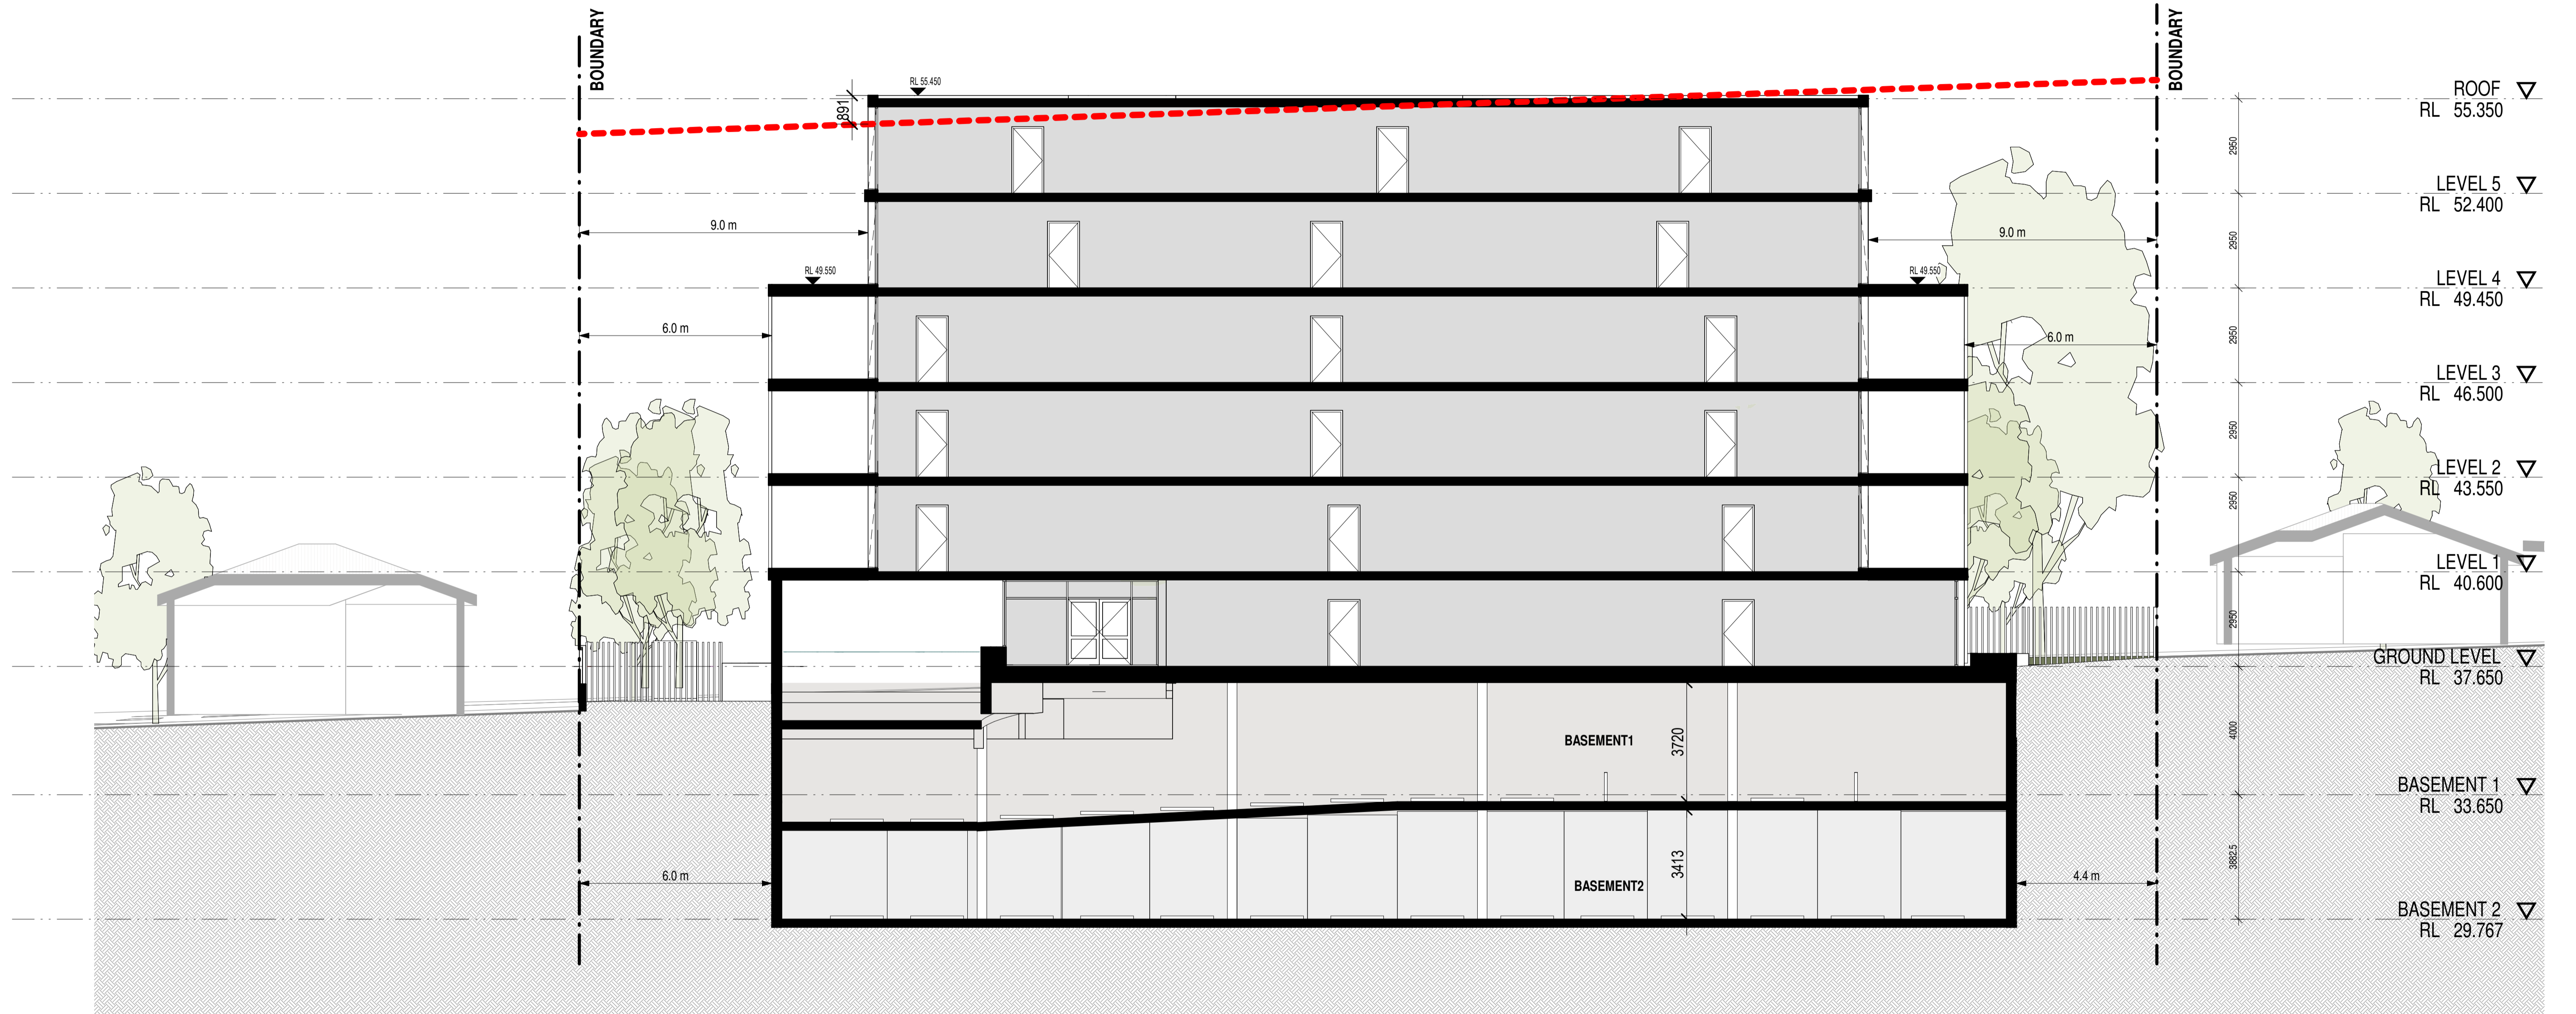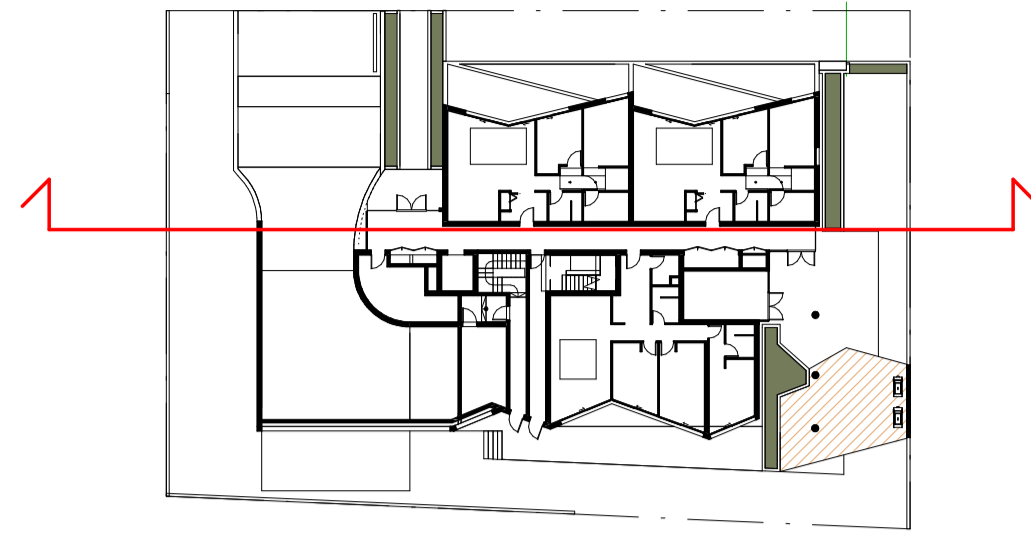

ISSUE	DATE	AMENDMENT
A	12-05-2019	DA SUBMISSION
B	30-10-2019	DA SUBMISSION
C	18-12-2019	DA SUBMISSION

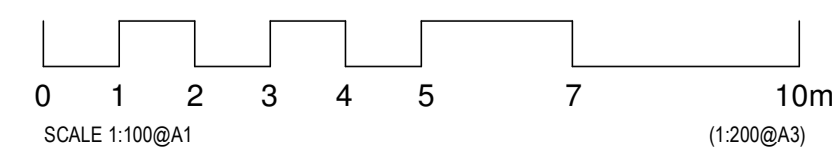

PROJECT
PROPOSED RESIDENTIAL FLAT BUILDING
 ADDRESS
 28-32 Evans Street, Penrith, NSW, 2750

CLIENT
 StemasPL





NOMINATED ARCHITECT - P/F
 MORSON REGISTRATION NUMBER #100
 A/C# 129 460 056, A/B# 41 129 460 056
 www.morsongroup.com.au
 223 7980 4744
 PO Box 170, Penrith, NSW 1505

SHEET SIZE: A1
 SCALE: E
 As Indicated

SHEET NAME
SECTION 4 - LONG SECTION 2


DRAWING NUMBER
DA17
 ISSUE NO.
C

Morson Group Pty Ltd accept no responsibility for the usability, completeness or accuracy of data transferred electronically. Recipients should when necessary request a hard copy version for verification. Use figured dimensions in preference to scale. All dimensions to be verified on site.
 Morson Group Pty Ltd © Copyright
 These drawings and designs and the copyright thereof are the property of Morson Group Pty Ltd and must not be used, retained or copied without the written permission of Morson Group Pty Ltd.
 A/B# 41 159 480 056 NOMINATED ARCHITECT: P/Morson#100

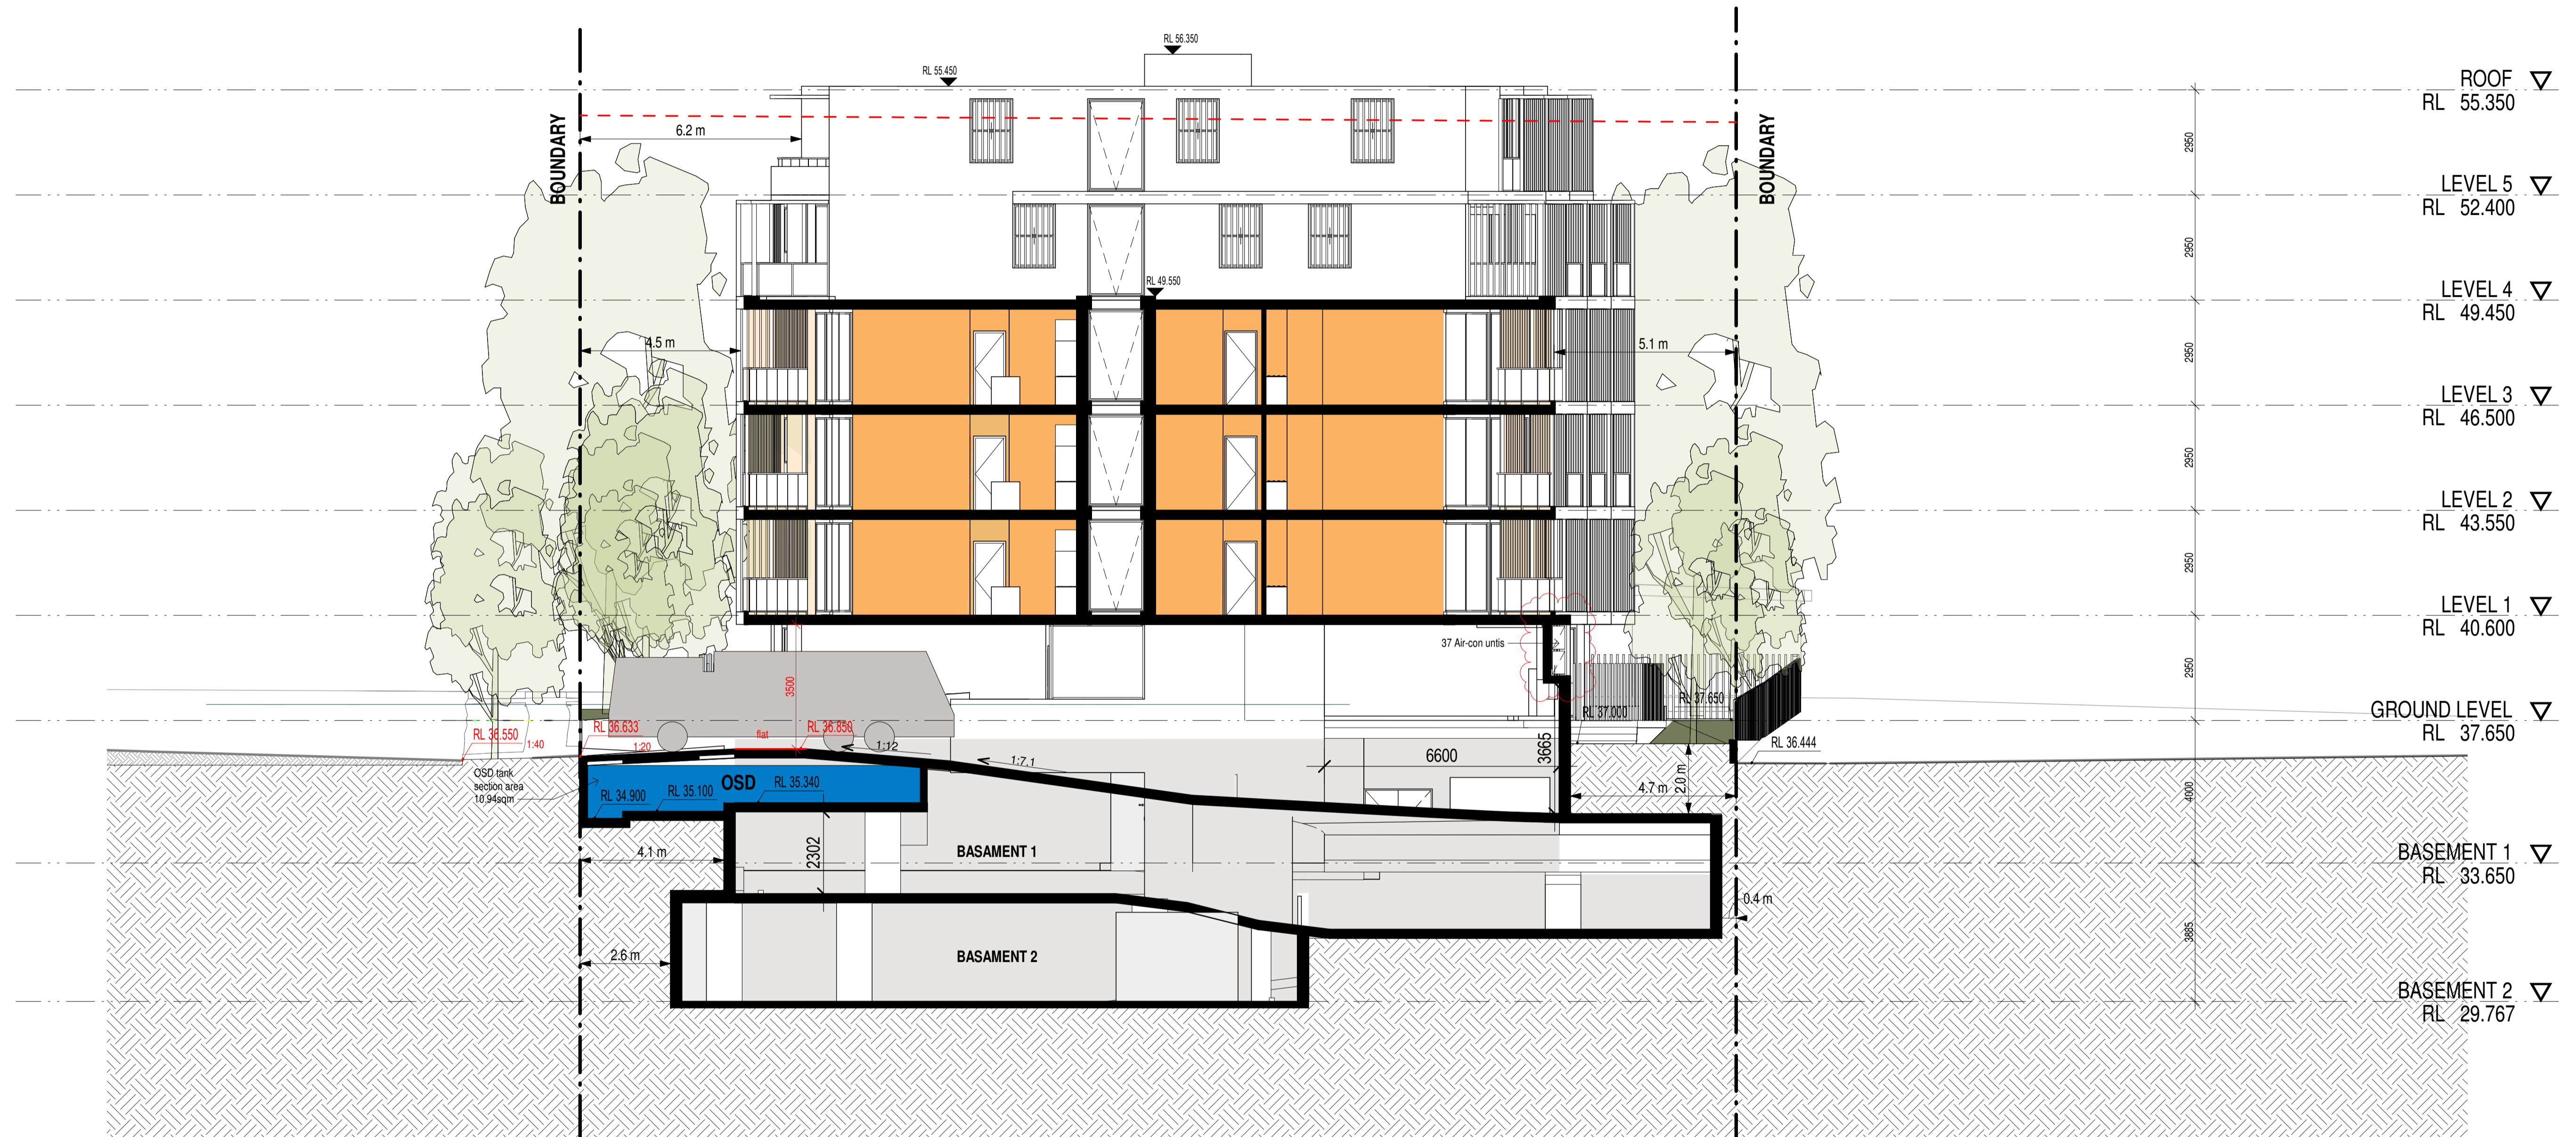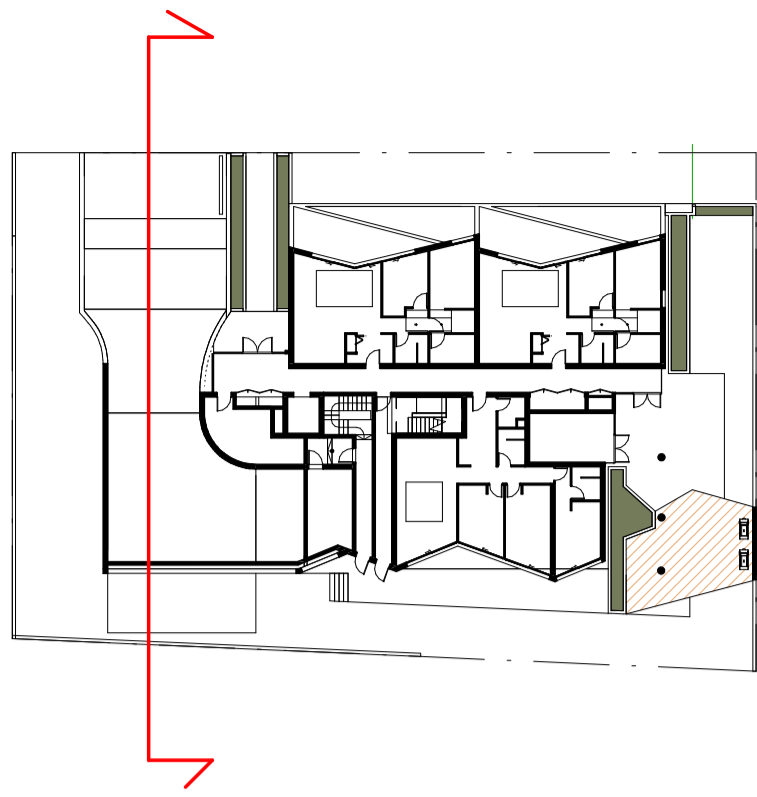

Morson Group Pty Ltd accept no responsibility for the usability, completeness or accuracy of data transferred electronically. Recipients should when necessary request a hard copy version for verification. Use figured dimensions in preference to scale. All dimensions to be verified on site.
 Morson Group Pty Ltd © Copyright
 These drawings and designs and the copyright thereof are the property of Morson Group Pty Ltd and must not be used, retained or copied without the written permission of Morson Group Pty Ltd.
 ABN 41 159 480 056 NOMINATED ARCHITECT: P. Morson(8100)

ISSUE	DATE	AMENDMENT
A	12-05-2019	DA SUBMISSION
B	30-10-2019	DA SUBMISSION
C	18-12-2019	DA SUBMISSION

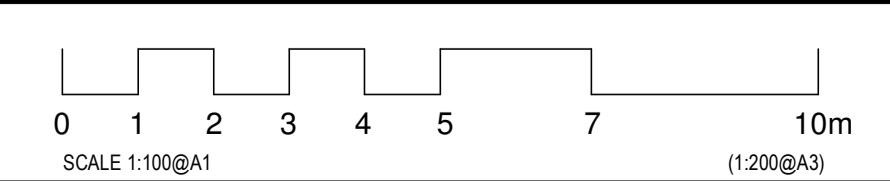

PROJECT
PROPOSED RESIDENTIAL FLAT BUILDING
 ADDRESS
 28-32 Evans Street, Penrith, NSW, 2750



CLIENT
 StemasPL




NOMINATED ARCHITECT - P.F.
 MORSON REGISTRATION NUMBER #100
 A/C# 159 480 056 ABA# 41 159 480 056
 www.morsongroup.com.au
 023 9380 4744
 PO Box 170, Penrith, NSW 1505

SHEET NAME
SECTION 5 - PARKING RAMP
 SHEET SIZE: A1
 SCALE: E
 As Indicated

DRAWING NUMBER
DA18
 ISSUE NO.
C

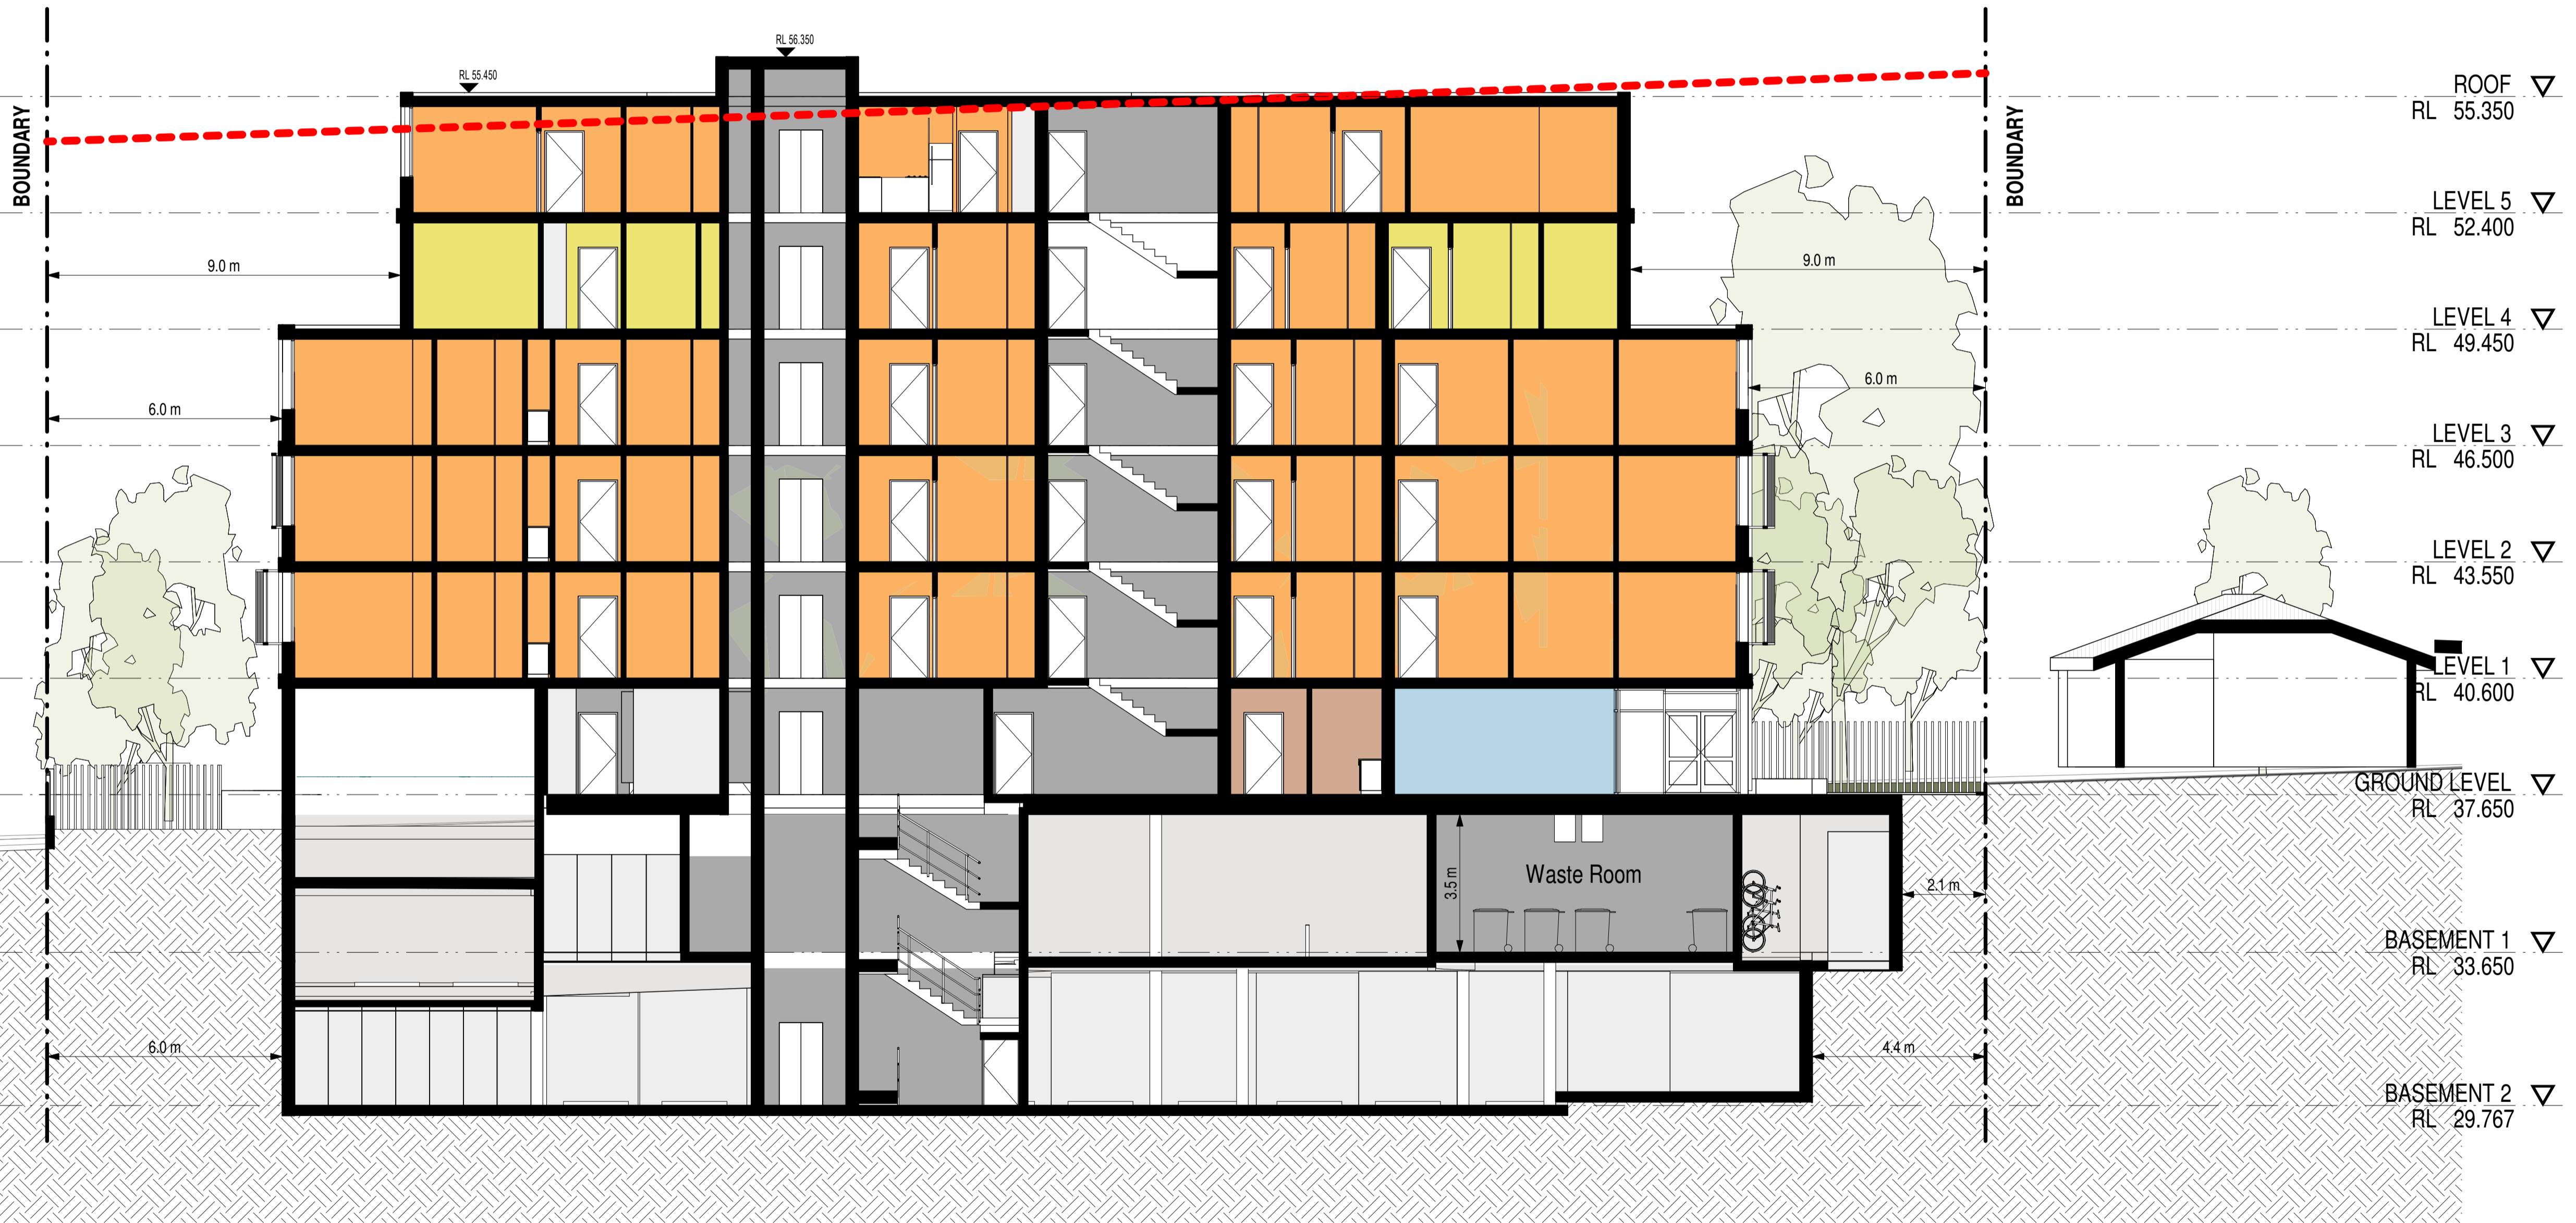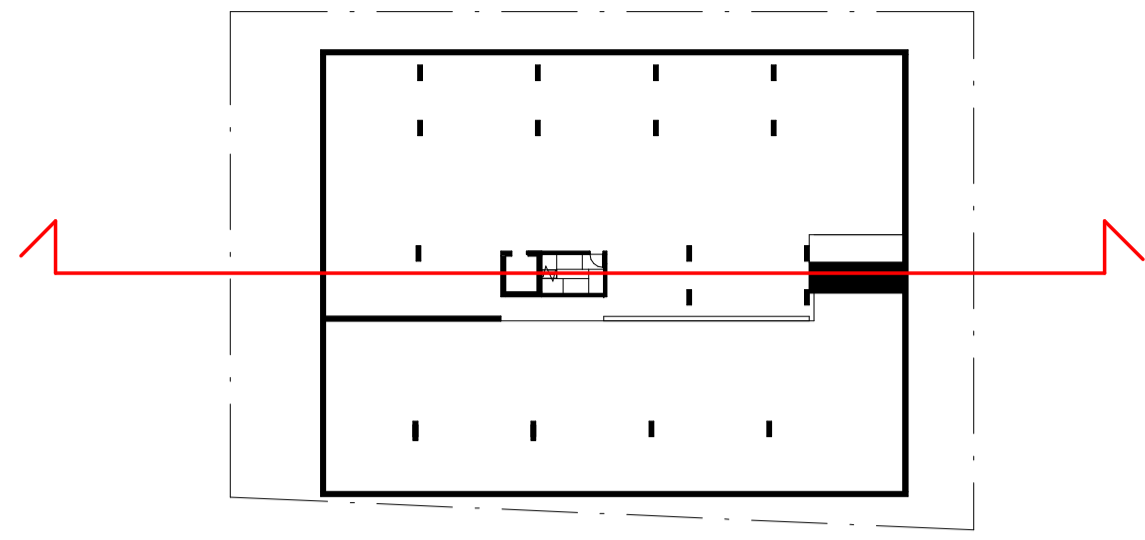

ISSUE	DATE	AMENDMENT
A	12-05-2019	DA SUBMISSION
B	30-10-2019	DA SUBMISSION
C	18-12-2019	DA SUBMISSION

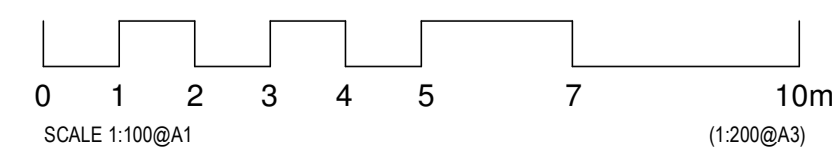

PROJECT
PROPOSED RESIDENTIAL FLAT BUILDING
 ADDRESS
 28-32 Evans Street, Penrith, NSW, 2750

CLIENT
 StemasPL



NOMINATED ARCHITECT - P/F
 MORSON REGISTRATION NUMBER 0100
 A/CN/131 460/016, ABA/41 131 460/016
 www.morsongroup.com.au
 023 7980 4744
 PO Box 170, Penrith, NSW 1505

SHEET SIZE: A1
 SCALE: E
 As Indicated

SHEET NAME








SECTION 6 - WASTE ROOM SECTION

DRAWING NUMBER
DA19



ISSUE NO.
C

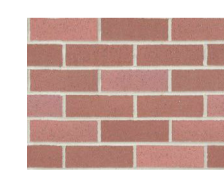Morson Group Pty Ltd accept no responsibility for the usability, completeness or accuracy of data transferred electronically. Recipients should when necessary request a hard copy version for verification. Use figured dimensions in preference to scale. All dimensions to be verified on site.
 Morson Group Pty Ltd © Copyright
 These drawings and designs and the copyright thereof are the property of Morson Group Pty Ltd and must not be used, retained or copied without the written permission of Morson Group Pty Ltd.
 ABN 41 159 480 056 NOMINATED ARCHITECT: P Morson(0100)

 


 

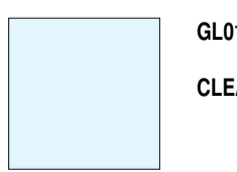
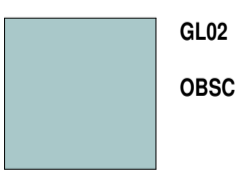


 FBK1 AB-Bricks-ExpressionsCherrySoda 230x76-110-240- NAT	 FBK2 AB-Bricks-ExpressionsBlackstone 230x76-110-240- NAT	 PDC1 ALUMINIUM FRAMED WINDOW & DOORS CHARCOAL	 PDC2 ALUMINIUM SLABS EDGES & LOUVERS SHINNY GREY	 PT01 PAINTED WALLS COLORBOND CHARCOAL	 GL01 CLEAR GLASS WINDOWS	 GL02 OBSCURE GLASS BALUSTRADES
---	---	--	---	--	--	--

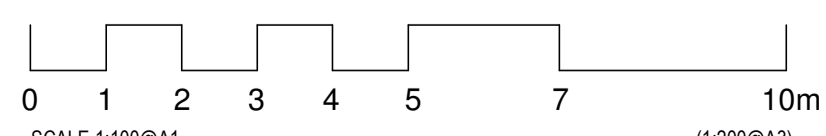Morson Group Pty Ltd accept no responsibility for the usability, completeness or accuracy of data transferred electronically. Recipients should when necessary request a hard copy version for verification. Use figured dimensions in preference to scale. All dimensions to be verified on site.
 Morson Group Pty Ltd © Copyright
 These drawings and designs and the copyright thereof are the property of Morson Group Pty Ltd and must not be used, retained or copied without the written permission of Morson Group Pty Ltd.
 ABN 41 159 480 056 NOMINATED ARCHITECT: P Morson(8100)


<table border="1"> <thead> <tr> <th>ISSUE</th> <th>DATE</th> <th>AMENDMENT</th> </tr> </thead> <tbody> <tr> <td>A</td> <td>12-05-2019</td> <td>DA SUBMISSION</td> </tr> <tr> <td>B</td> <td>30-10-2019</td> <td>DA SUBMISSION</td> </tr> <tr> <td>C</td> <td>18-12-2019</td> <td>DA SUBMISSION</td> </tr> </tbody> </table>	ISSUE	DATE	AMENDMENT	A	12-05-2019	DA SUBMISSION	B	30-10-2019	DA SUBMISSION	C	18-12-2019	DA SUBMISSION	 <p>SCALE 1:100@A1 (1:200@A3)</p>	<p>PROJECT PROPOSED RESIDENTIAL FLAT BUILDING ADDRESS 28-32 Evans Street, Penrith, NSW, 2750</p>	 <p>NOMINATED ARCHITECT - P F MORSON ARCHITECTURE ACN 129 480 056 ABA 41 159 480 056 www.morsongroup.com.au 223 7980 4744 PO Box 170, Penrith, NSW 1505</p>	<p>SHEET NAME WEST ELEVATION</p>	<p>DRAWING NUMBER DA20</p>
ISSUE	DATE	AMENDMENT															
A	12-05-2019	DA SUBMISSION															
B	30-10-2019	DA SUBMISSION															
C	18-12-2019	DA SUBMISSION															

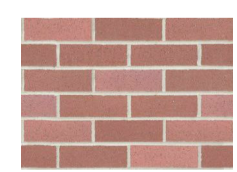

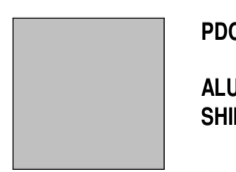
	FBK1 AB-Bricks-ExpressionsCherrySoda 230x76-110-240-NAT		FBK2 AB-Bricks-ExpressionsBlackstone 230x76-110-240-NAT		PDC1 ALUMINIUM FRAMED WINDOW & DOORS CHARCOAL		PDC2 ALUMINIUM SLABS EDGES & LOUVERS SHINNY GREY		PT01 PAINTED WALLS COLORBOND CHARCOAL		GL01 CLEAR GLASS WINDOWS		GL02 OBSCURE GLASS BALUSTRADES
---	--	---	--	---	--	---	---	---	--	---	------------------------------------	---	--

Morson Group Pty Ltd accept no responsibility for the usability, completeness or accuracy of data transferred electronically. Recipients should when necessary request a hard copy version for verification. Use figured dimensions in preference to scale. All dimensions to be verified on site.
 Morson Group Pty Ltd © Copyright
 These drawings and designs and the copyright thereof are the property of Morson Group Pty Ltd and must not be used, retained or copied without the written permission of Morson Group Pty Ltd.
 ABN 41 159 480 056 NOMINATED ARCHITECT: P. Morson(8100)


<table border="1"> <thead> <tr> <th>ISSUE</th> <th>DATE</th> <th>AMENDMENT</th> </tr> </thead> <tbody> <tr> <td>A</td> <td>12-05-2019</td> <td>DA SUBMISSION</td> </tr> <tr> <td>B</td> <td>30-10-2019</td> <td>DA SUBMISSION</td> </tr> <tr> <td>C</td> <td>18-12-2019</td> <td>DA SUBMISSION</td> </tr> </tbody> </table>	ISSUE	DATE	AMENDMENT	A	12-05-2019	DA SUBMISSION	B	30-10-2019	DA SUBMISSION	C	18-12-2019	DA SUBMISSION	 SCALE 1:100@A1 (1:200@A3)	PROJECT PROPOSED RESIDENTIAL FLAT BUILDING ADDRESS 28-32 Evans Street, Penrith, NSW, 2750 CLIENT SigmaPL		SHEET NAME EAST ELEVATION SHEET SIZE: A1 SCALE As Indicated	DRAWING NUMBER DA21 ISSUE NO. C
ISSUE	DATE	AMENDMENT															
A	12-05-2019	DA SUBMISSION															
B	30-10-2019	DA SUBMISSION															
C	18-12-2019	DA SUBMISSION															

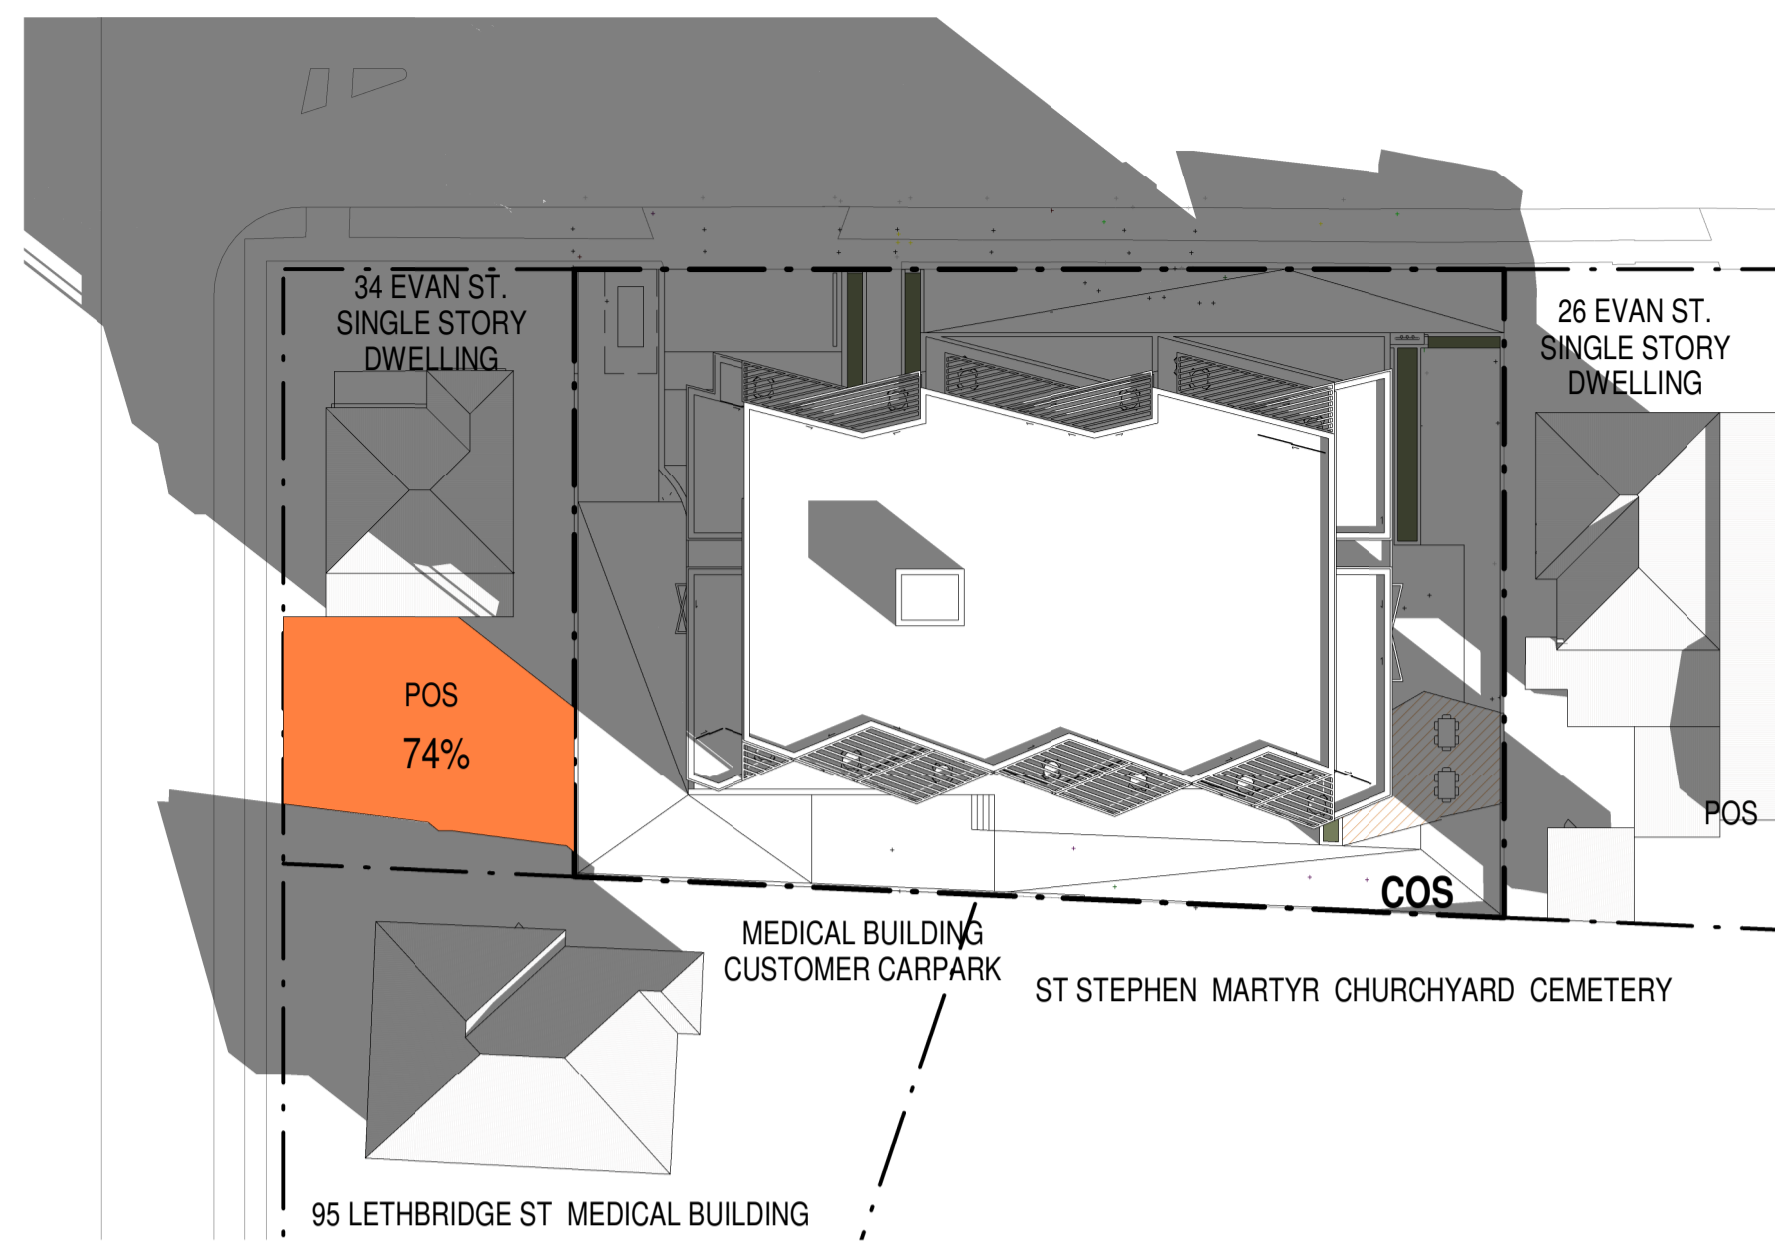


SHADOWS - JUNE 22nd 8-00AM

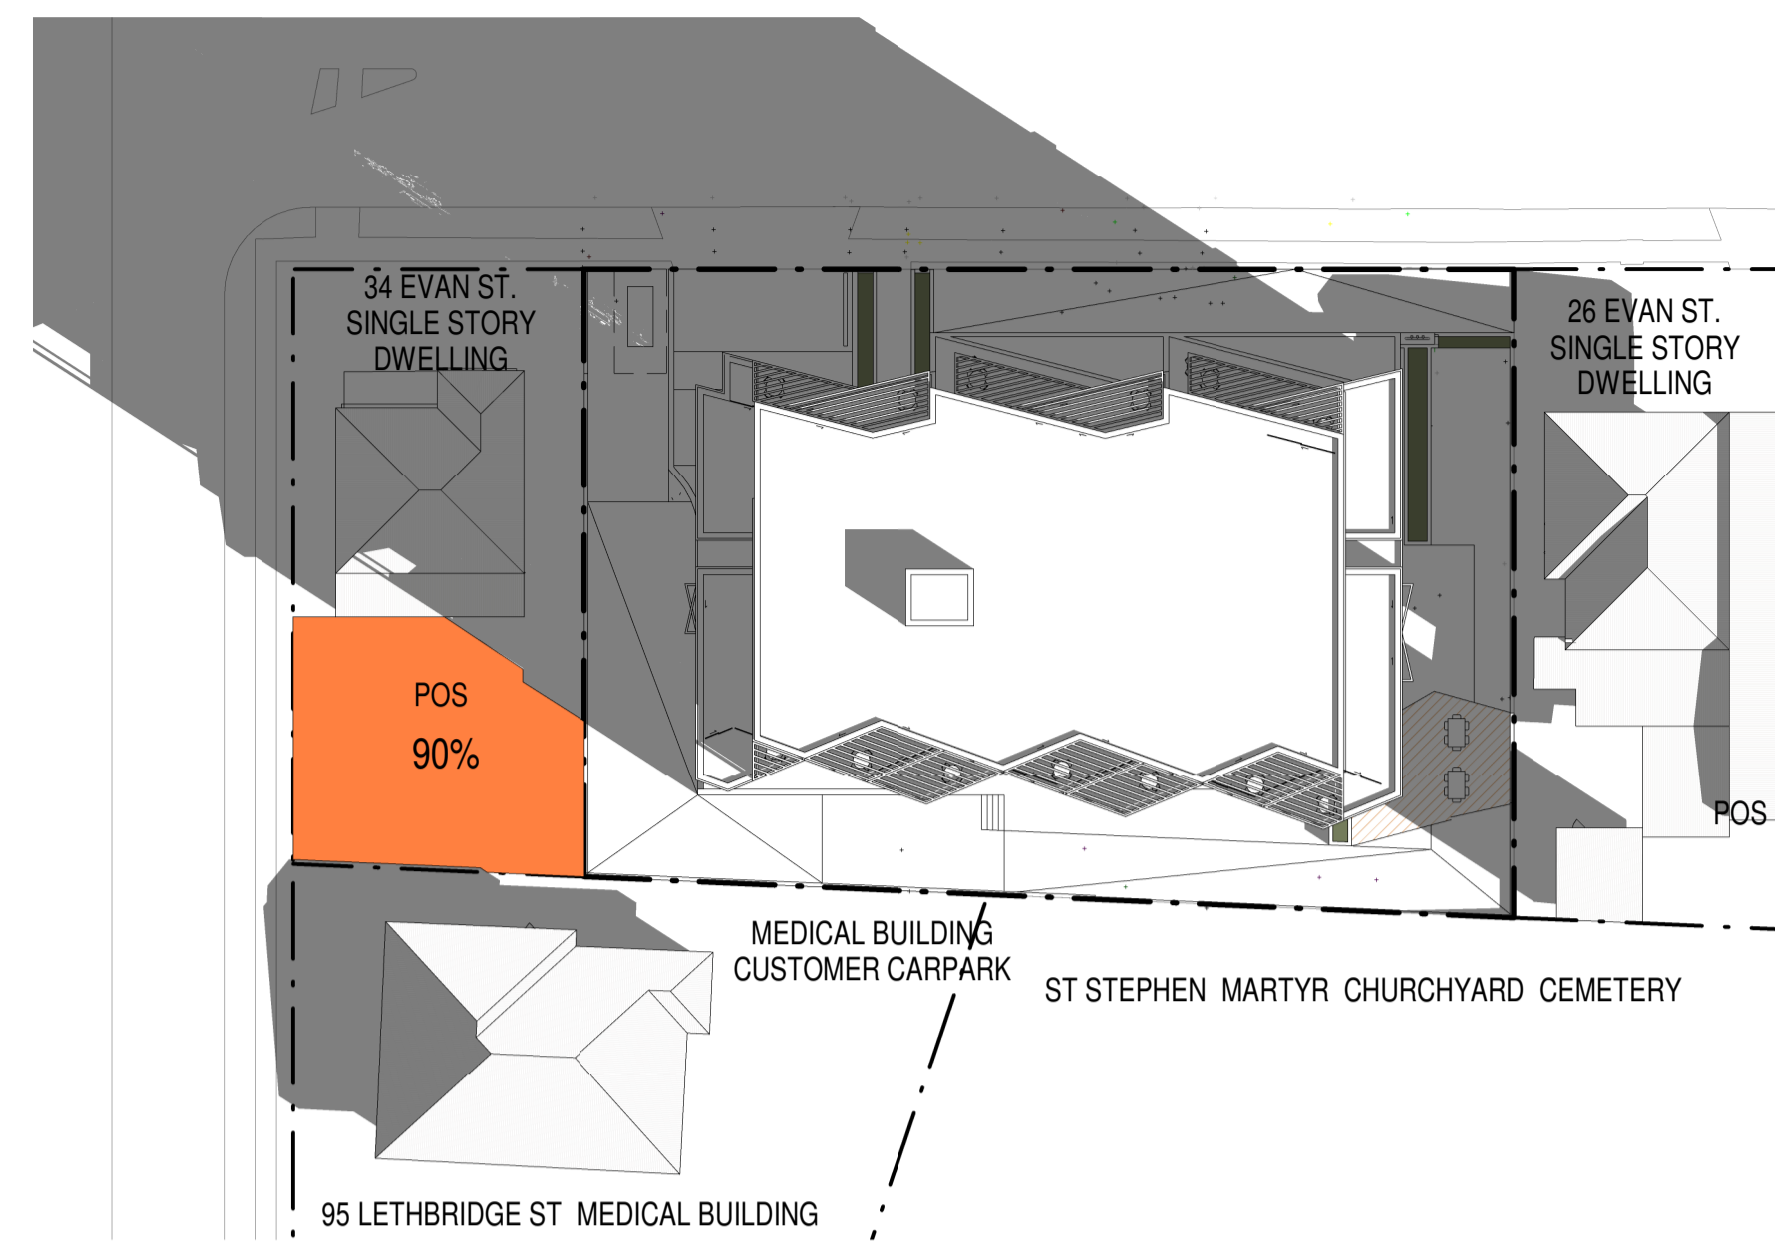


SHADOWS - JUNE 22nd 8-30AM

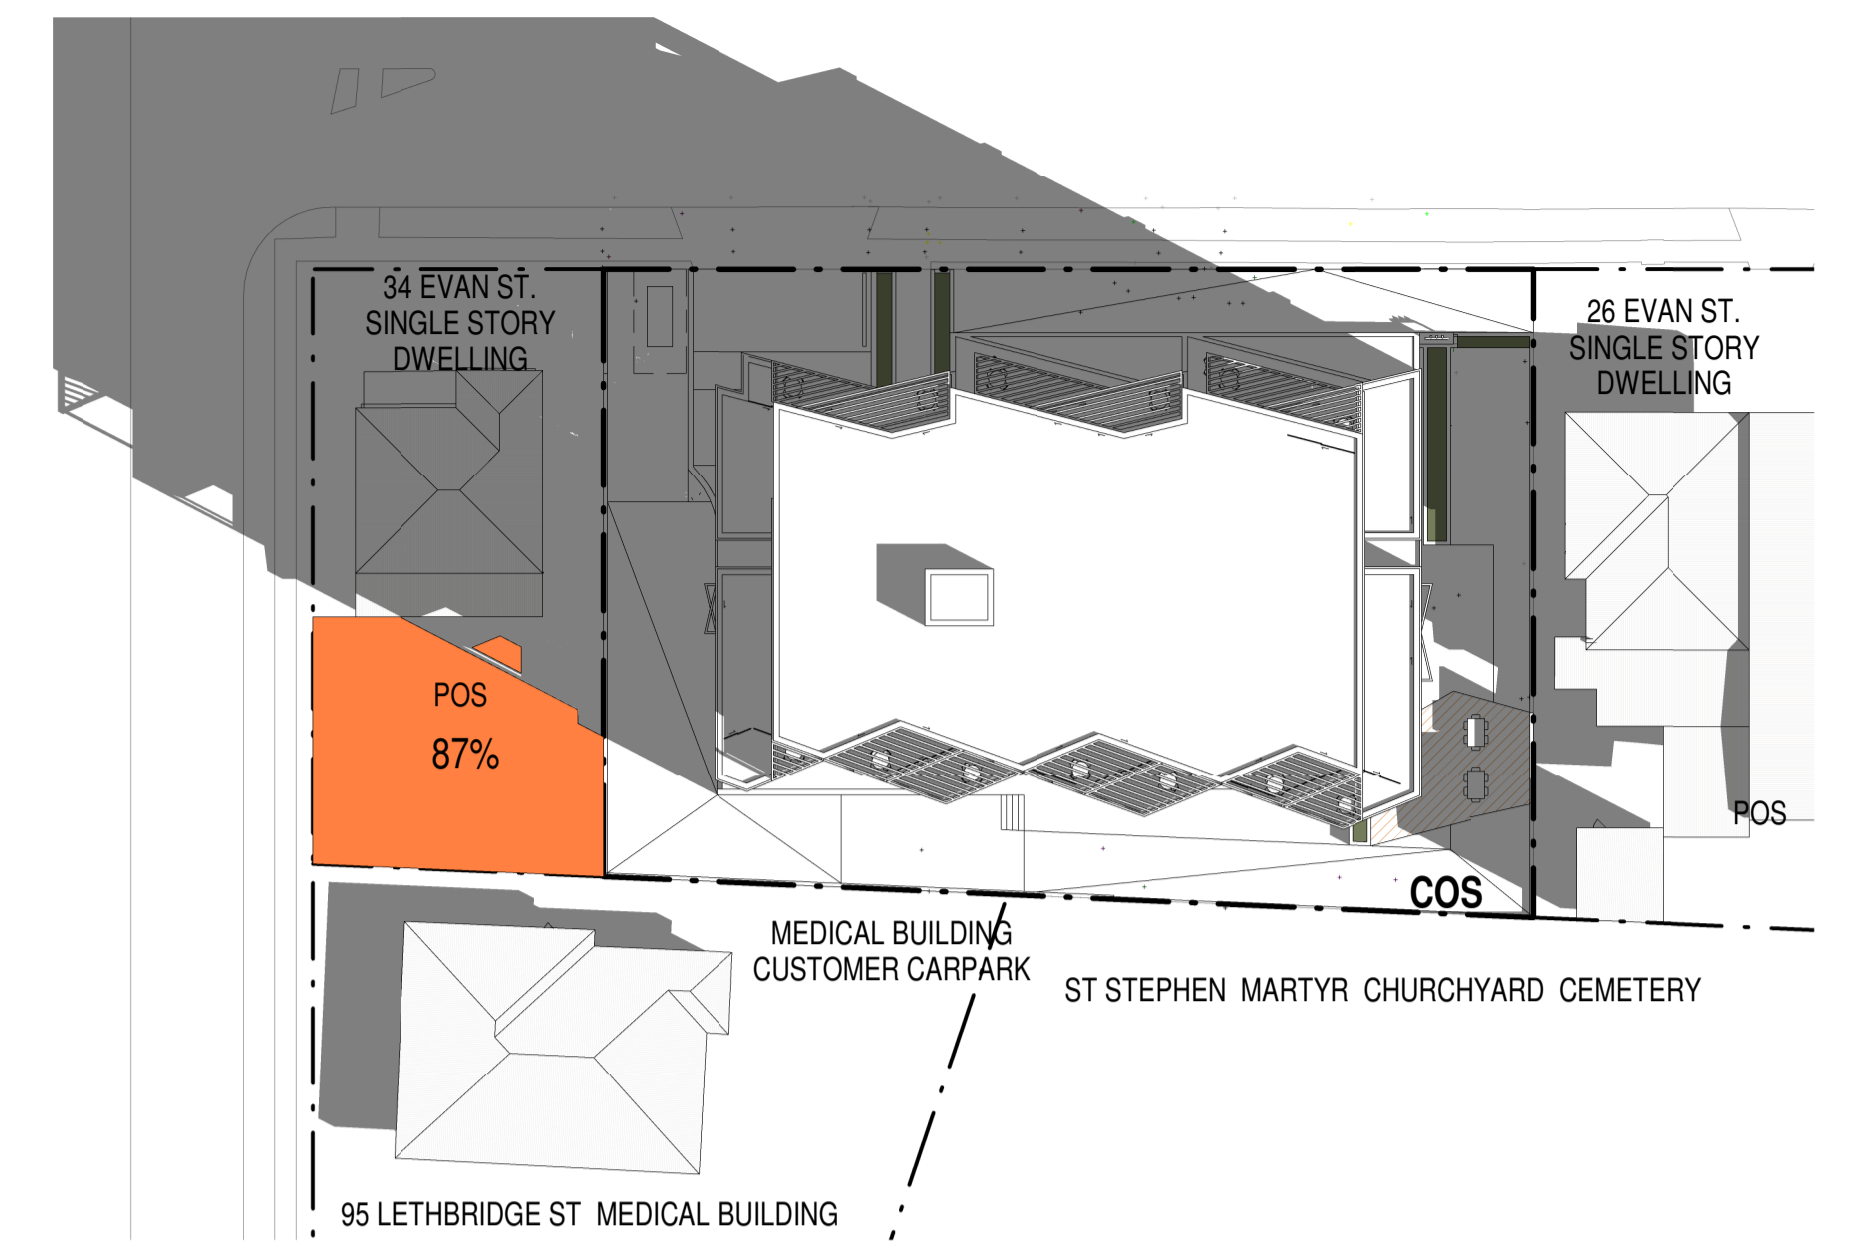


SHADOWS - JUNE 22nd 9-00AM

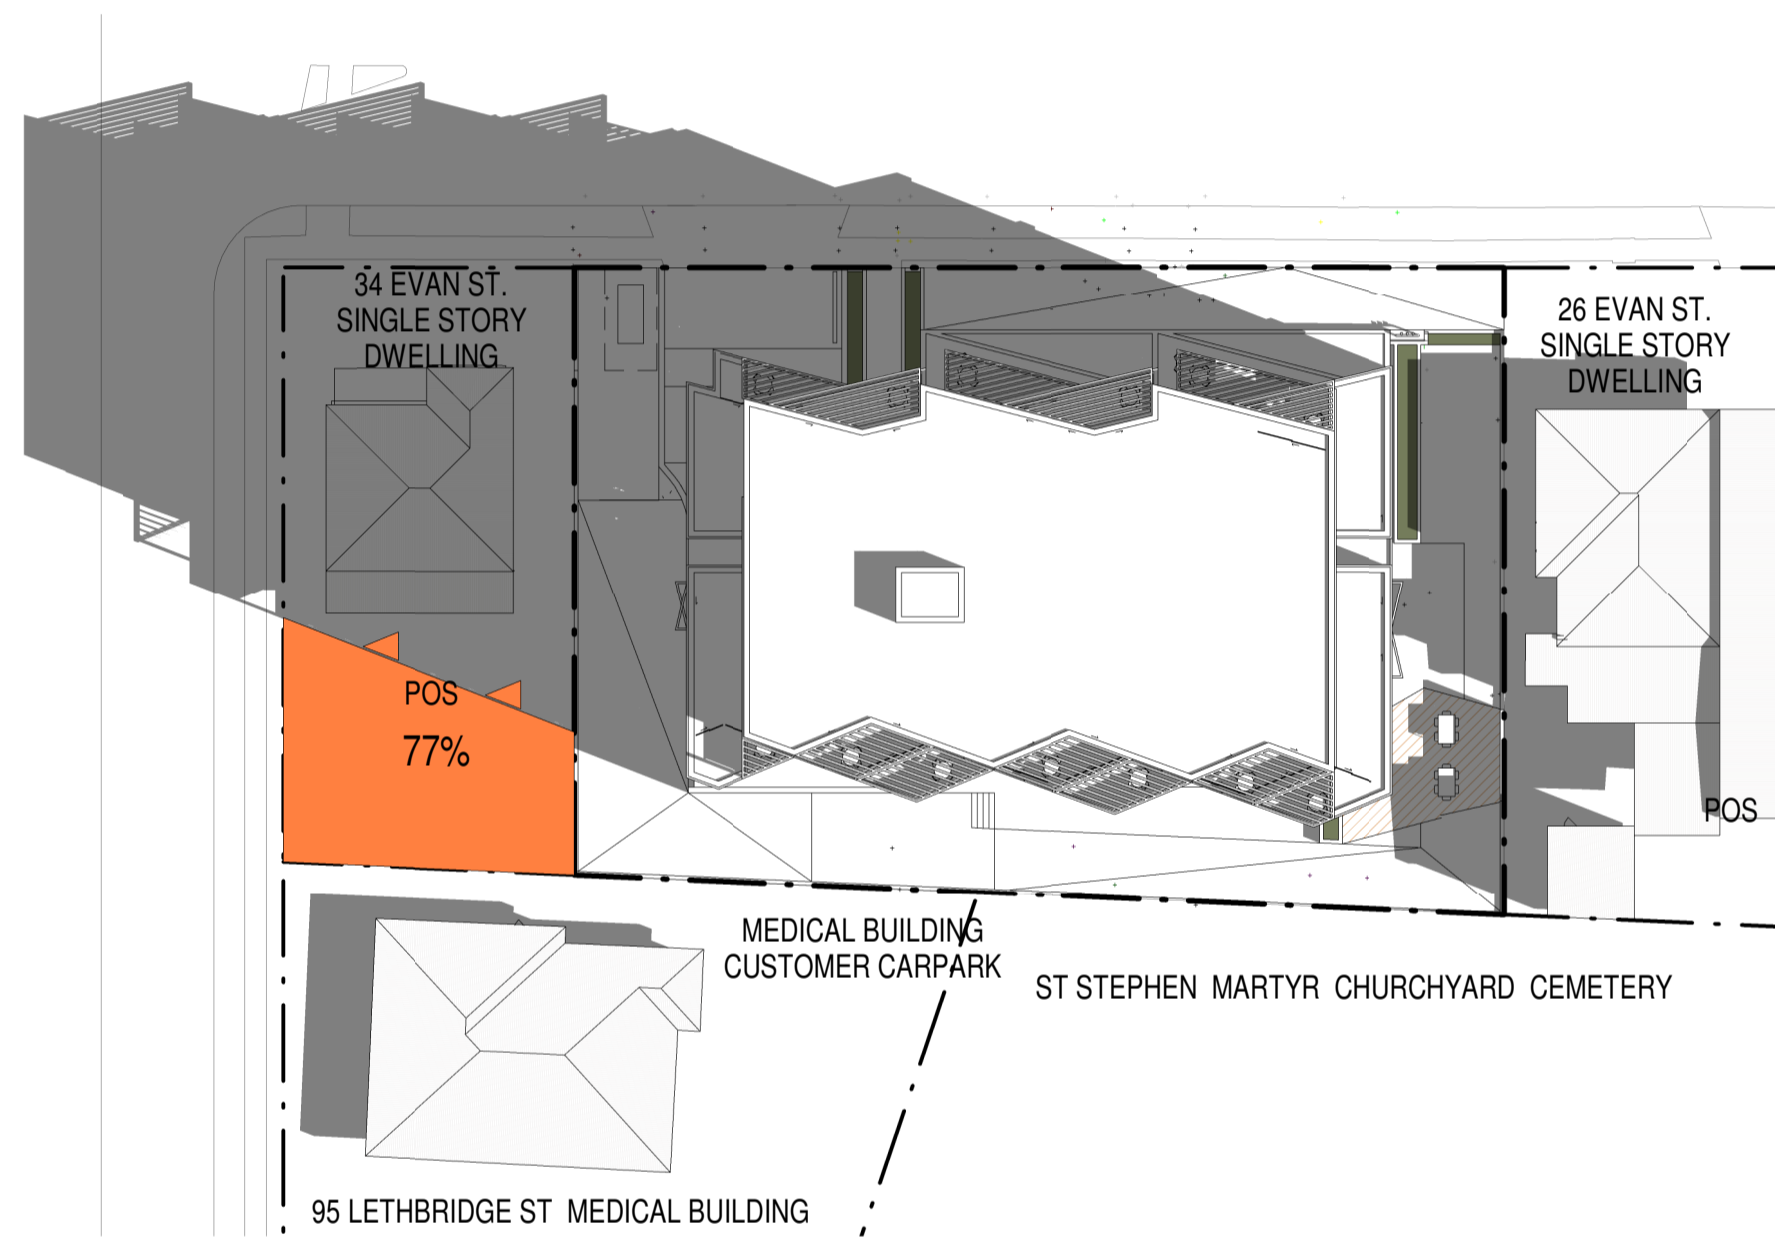


SHADOWS - JUNE 22nd 9-30AM

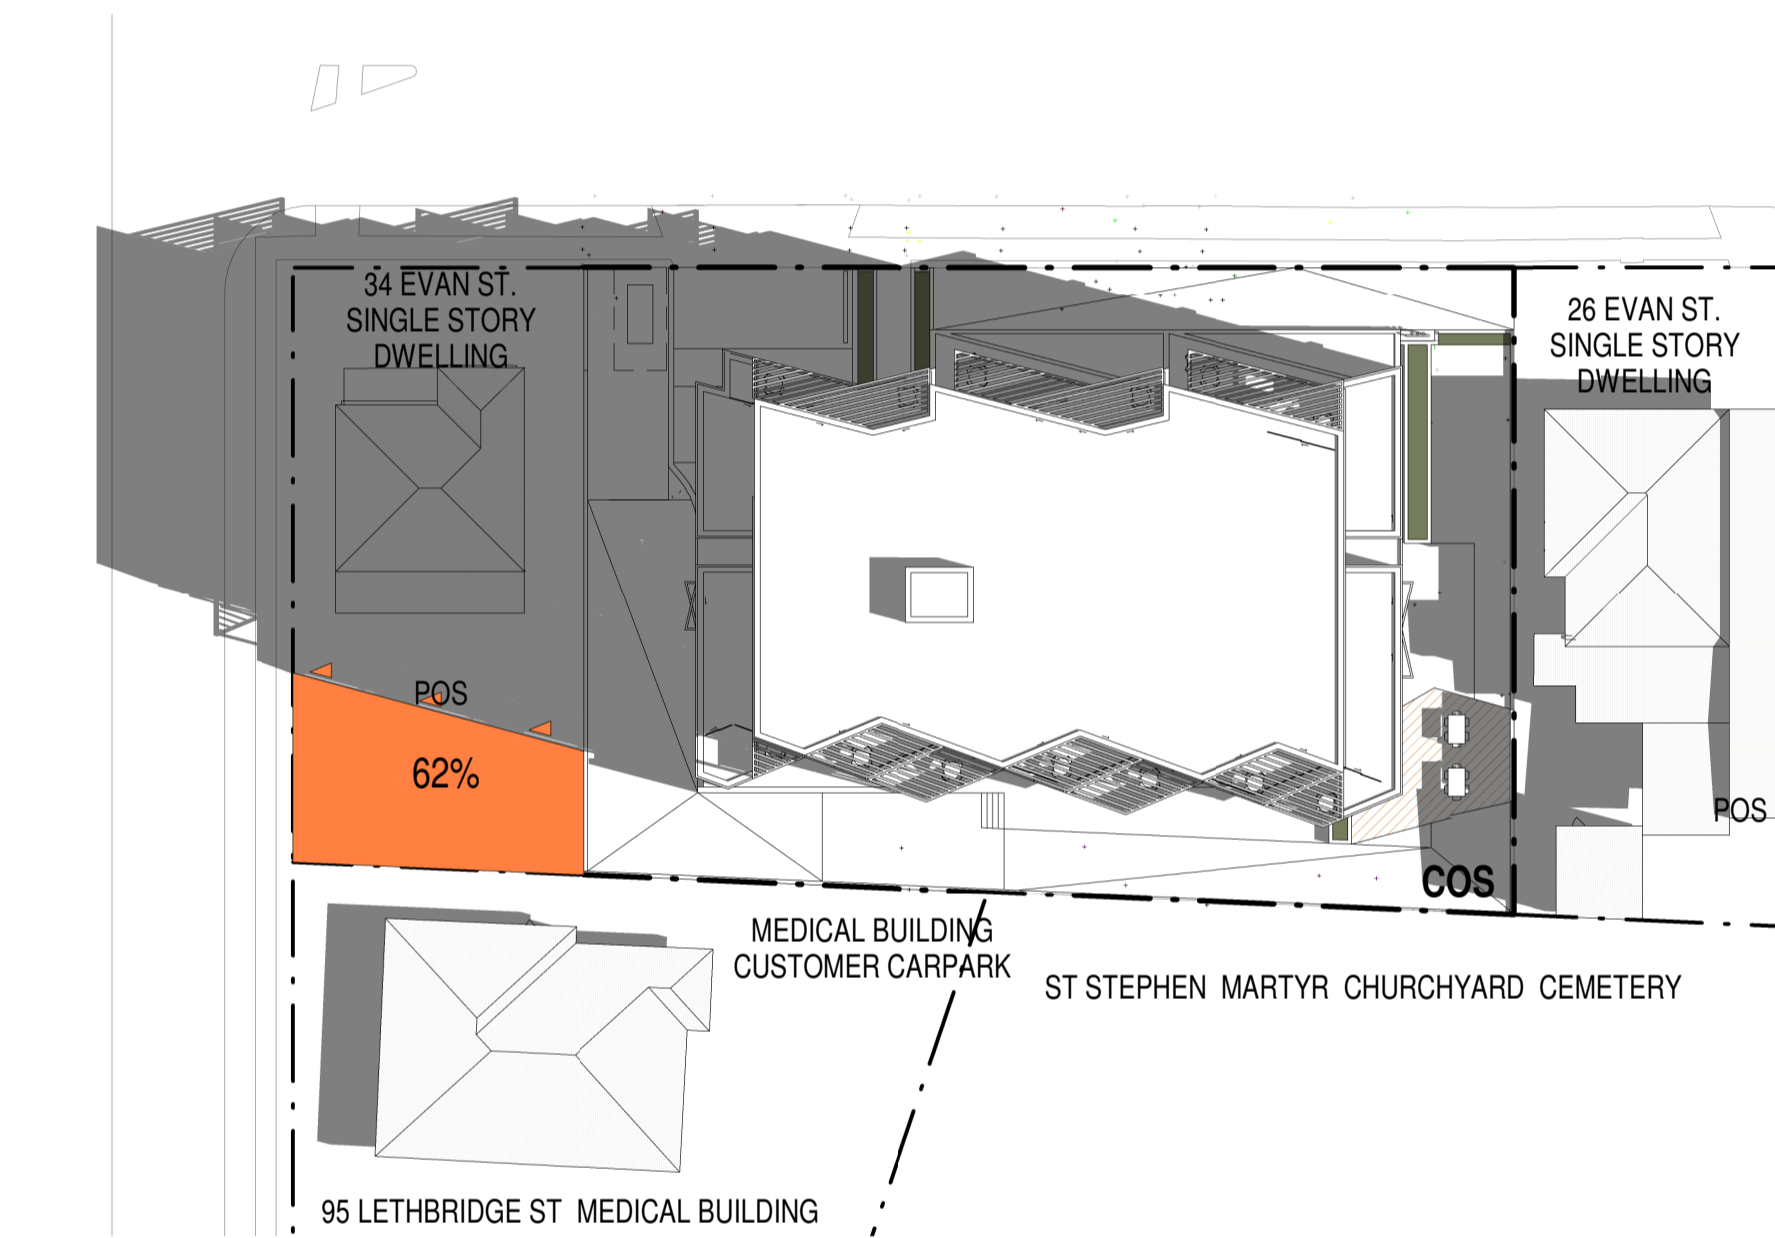


SHADOWS - JUNE 22nd 10-00AM

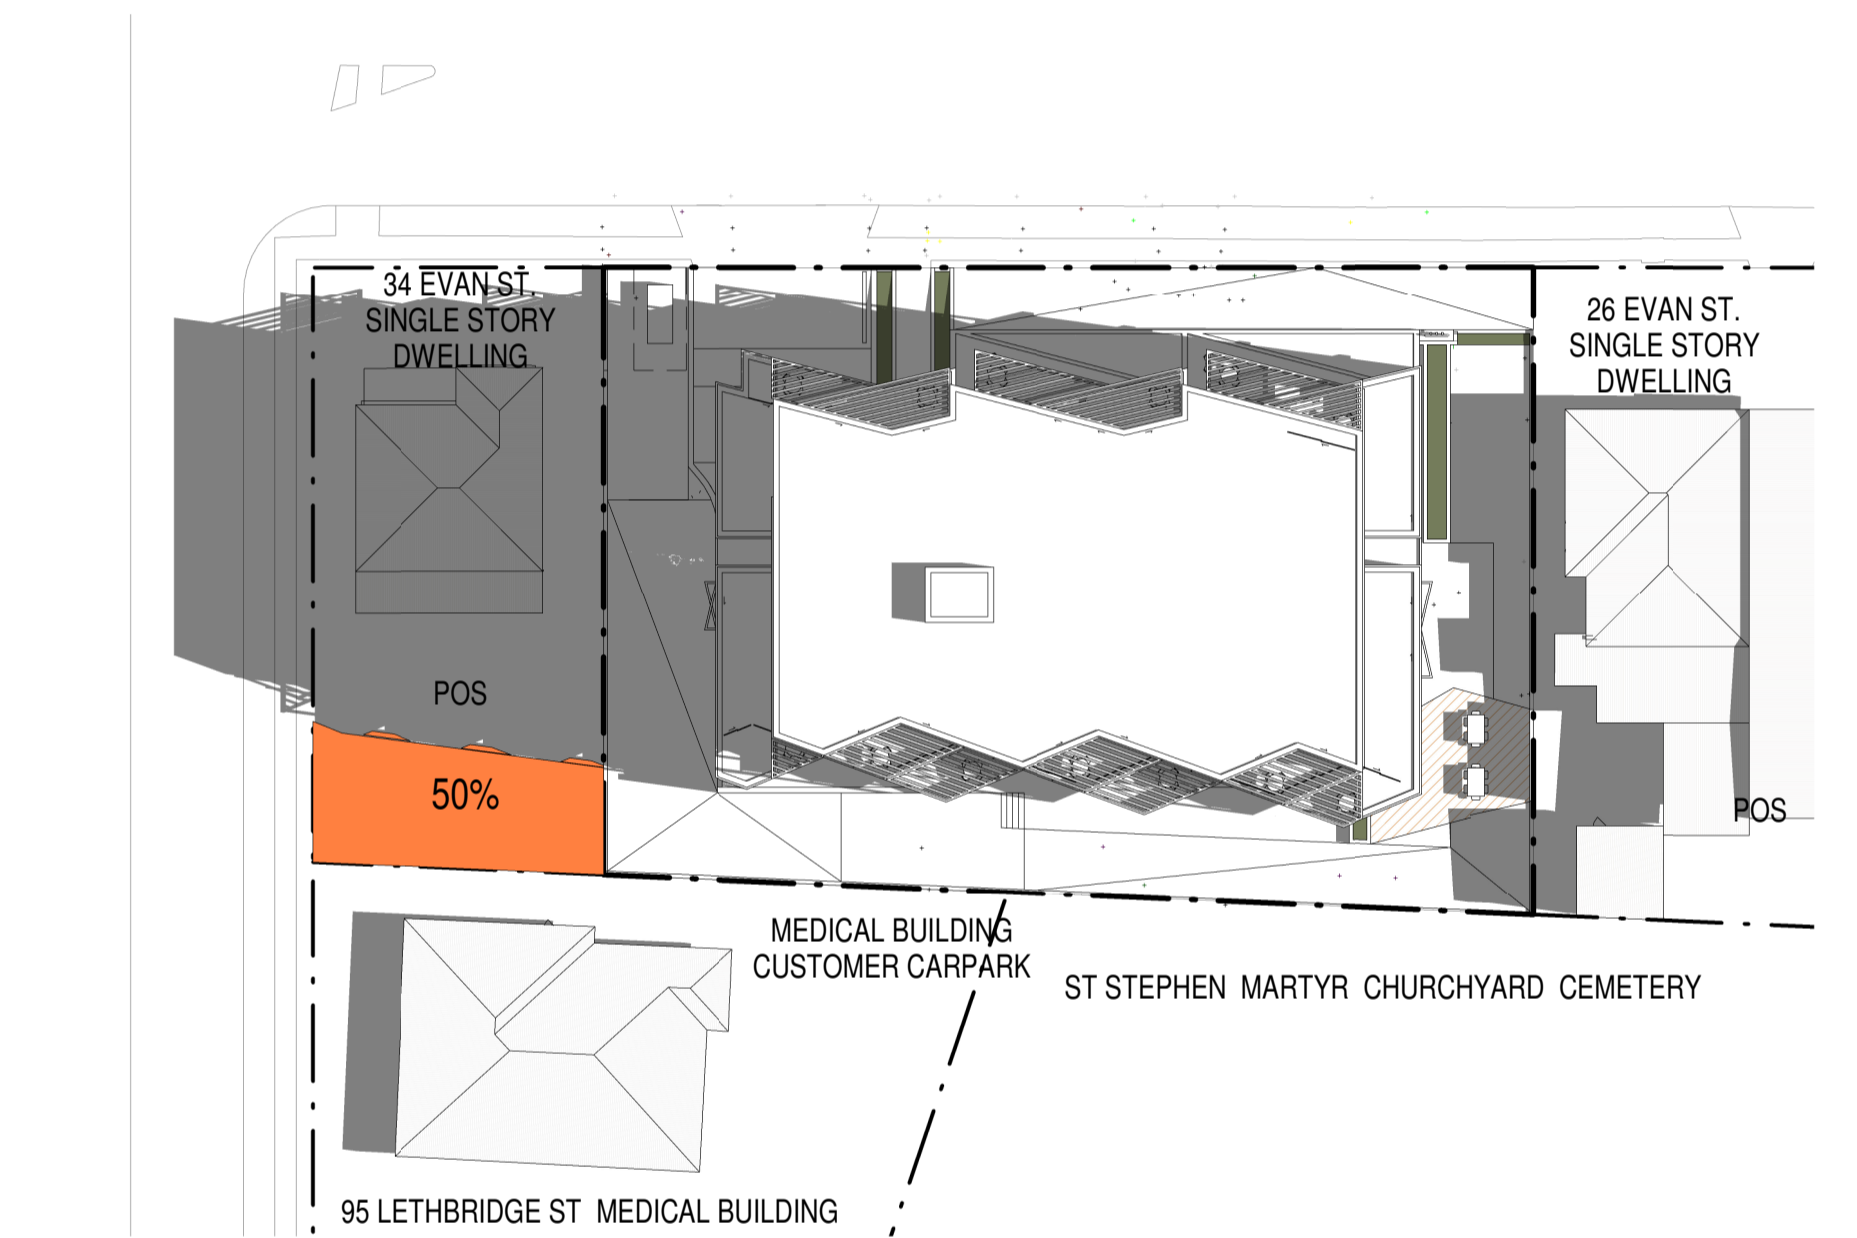


SHADOWS - JUNE 22nd 10-30AM

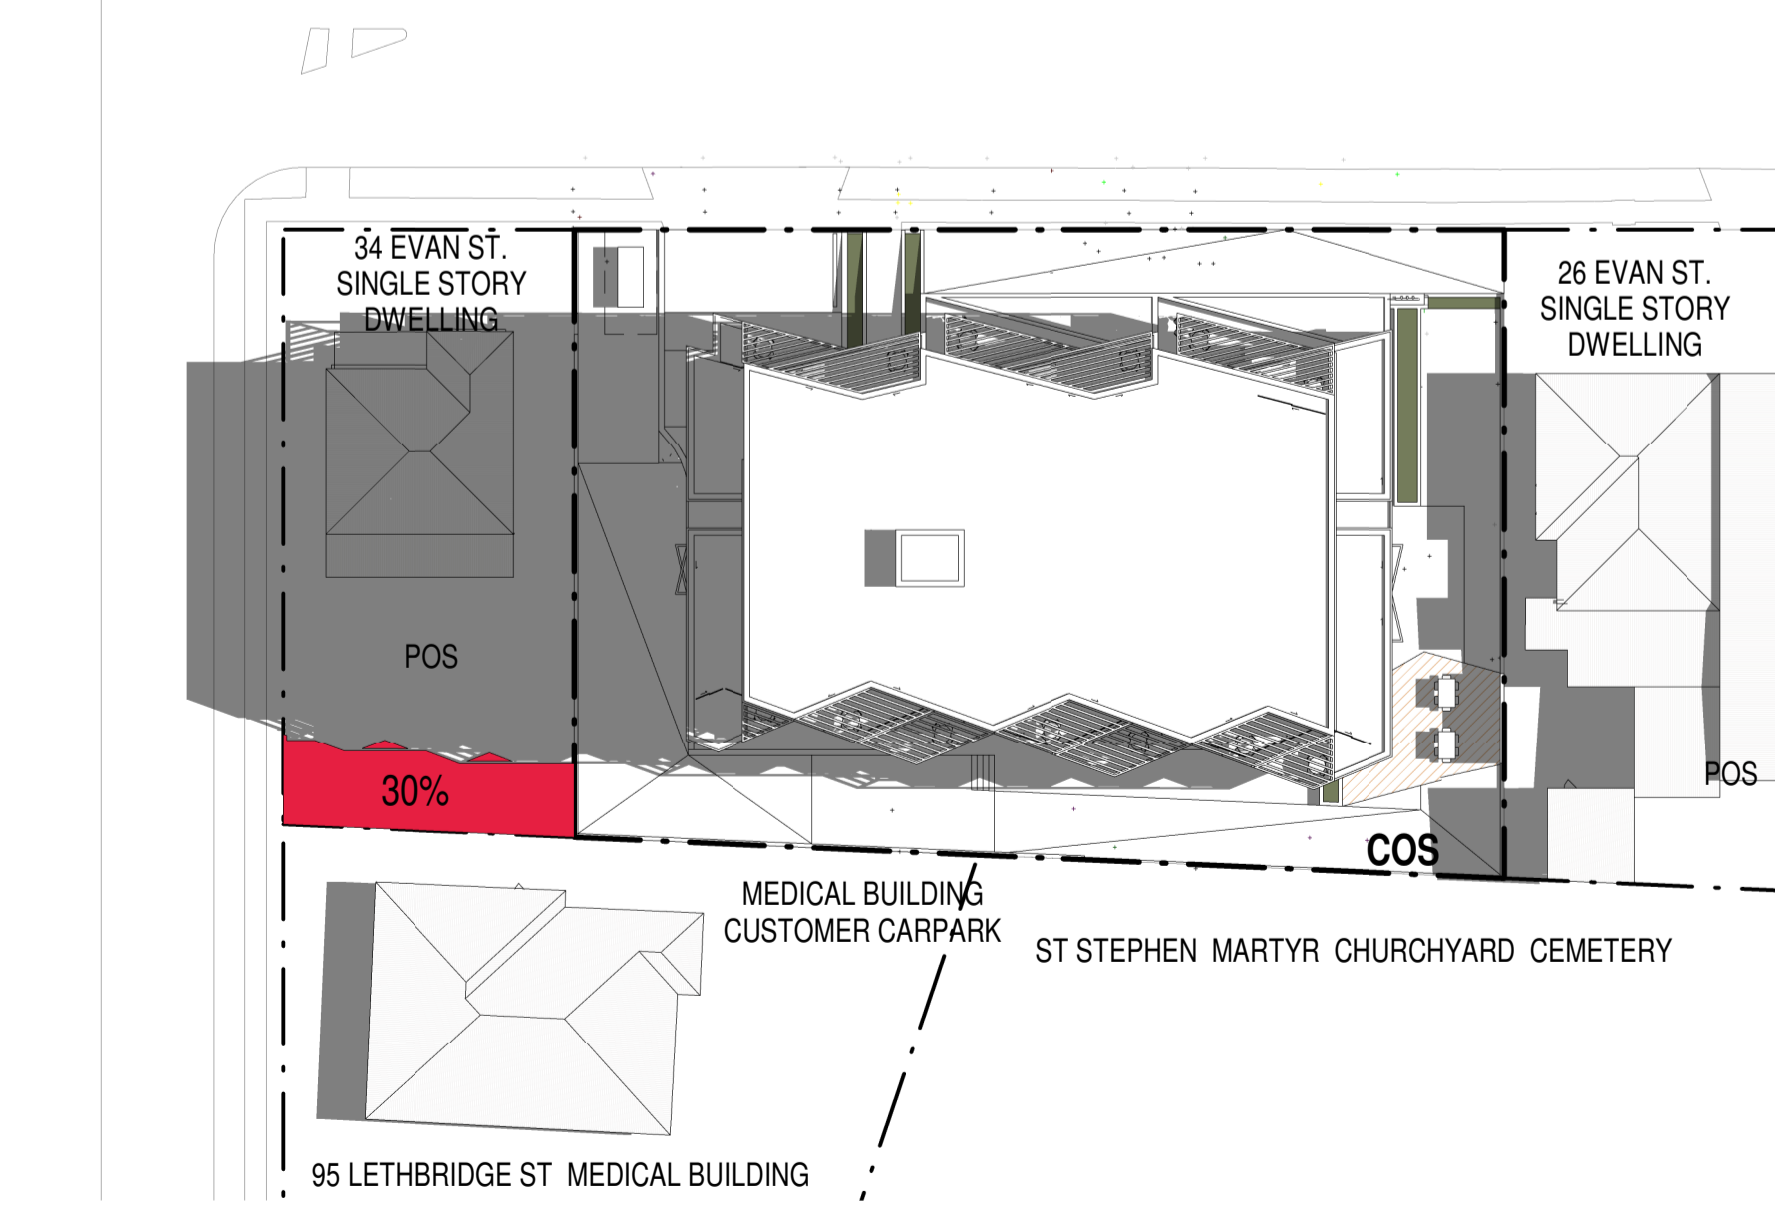

SHADOWS - JUNE 22nd 11-00AM

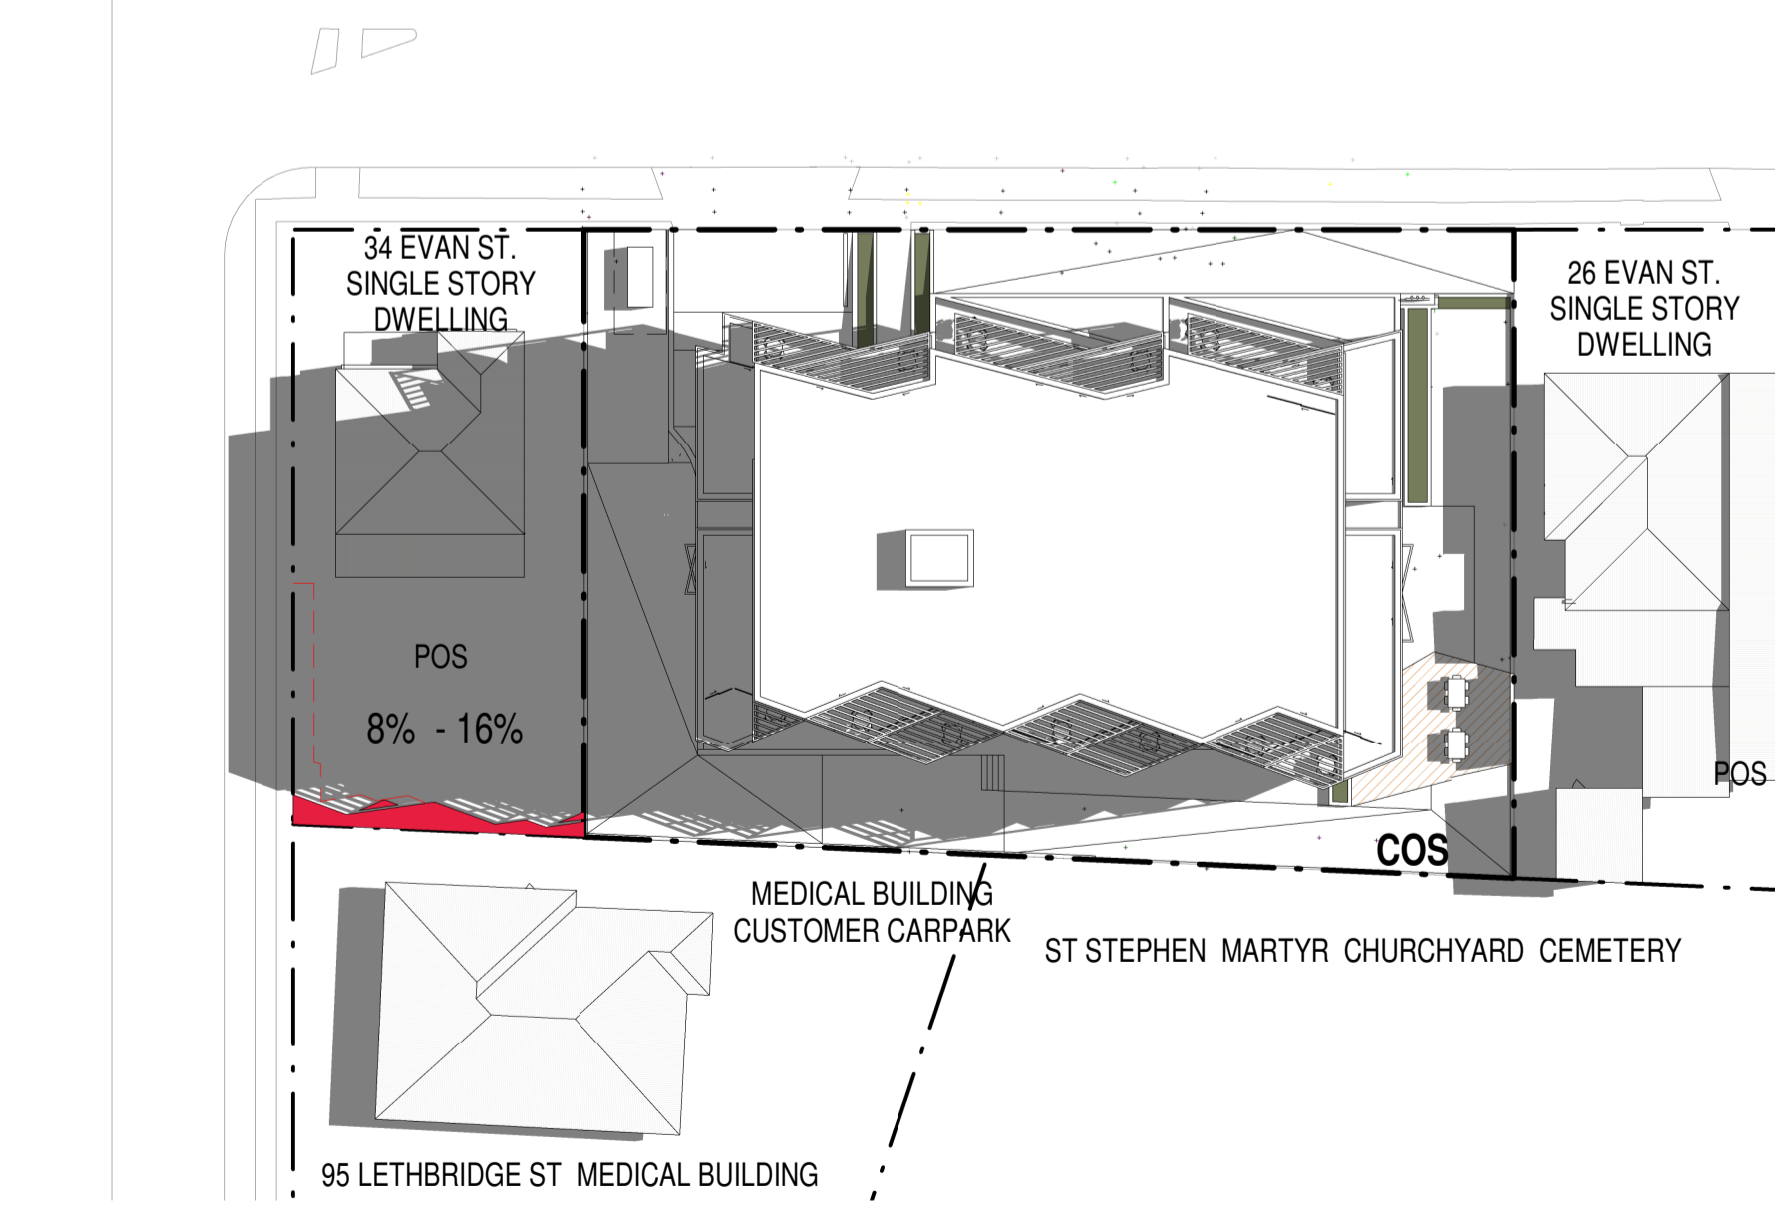


SHADOWS - JUNE 22nd 11-30AM

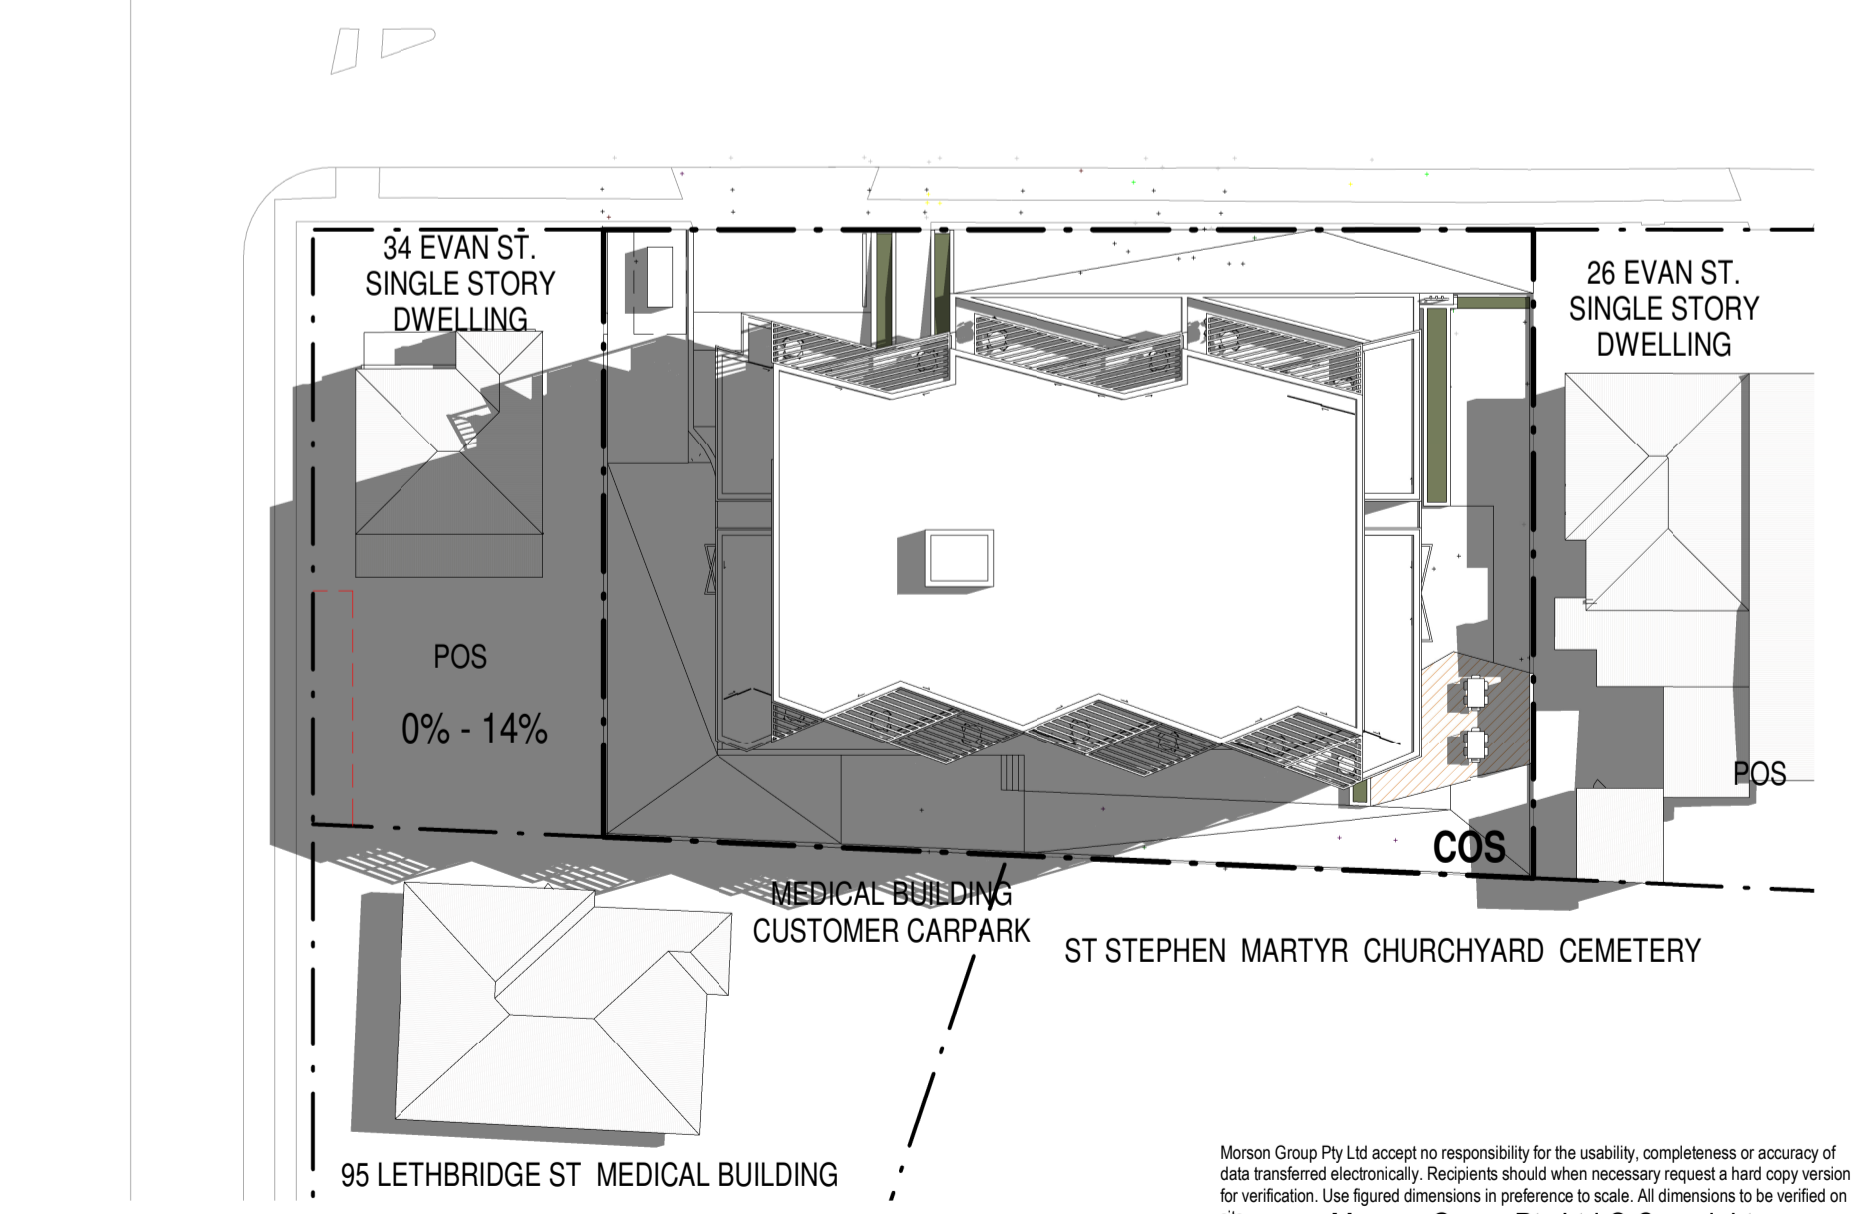

SHADOWS - JUNE 22nd 12-00PM

Morson Group Pty Ltd accept no responsibility for the usability, completeness or accuracy of data transferred electronically. Recipients should when necessary request a hard copy version for verification. Use figure dimensions in preference to scale. All dimensions to be verified on site.
 Morson Group Pty Ltd © Copyright
 These drawings and designs and the copyright thereof are the property of Morson Group Pty Ltd and must not be used, retained or copied without the written permission of Morson Group Pty Ltd.
 ABN 41 159 480 056 NOMINATED ARCHITECT: P. Morson(8100)

ISSUE	DATE	AMENDMENT
A	12-05-2019	DA SUBMISSION
B	30-10-2019	DA SUBMISSION
C	18-12-2019	DA SUBMISSION

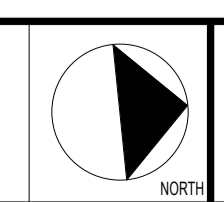


PROJECT
 T
PROPOSED RESIDENTIAL FLAT BUILDING
 ADDRESS
 28-32 Evans Street, Penrith, NSW, 2750
 CLIENT
 StemasPL




SHEET SIZE: A1 DAT
 SCALE
 1:400

SHEET NAME
SHADOW DIAGRAMS


DRAWING NUMBER
DA24
 ISSUE NO.
C

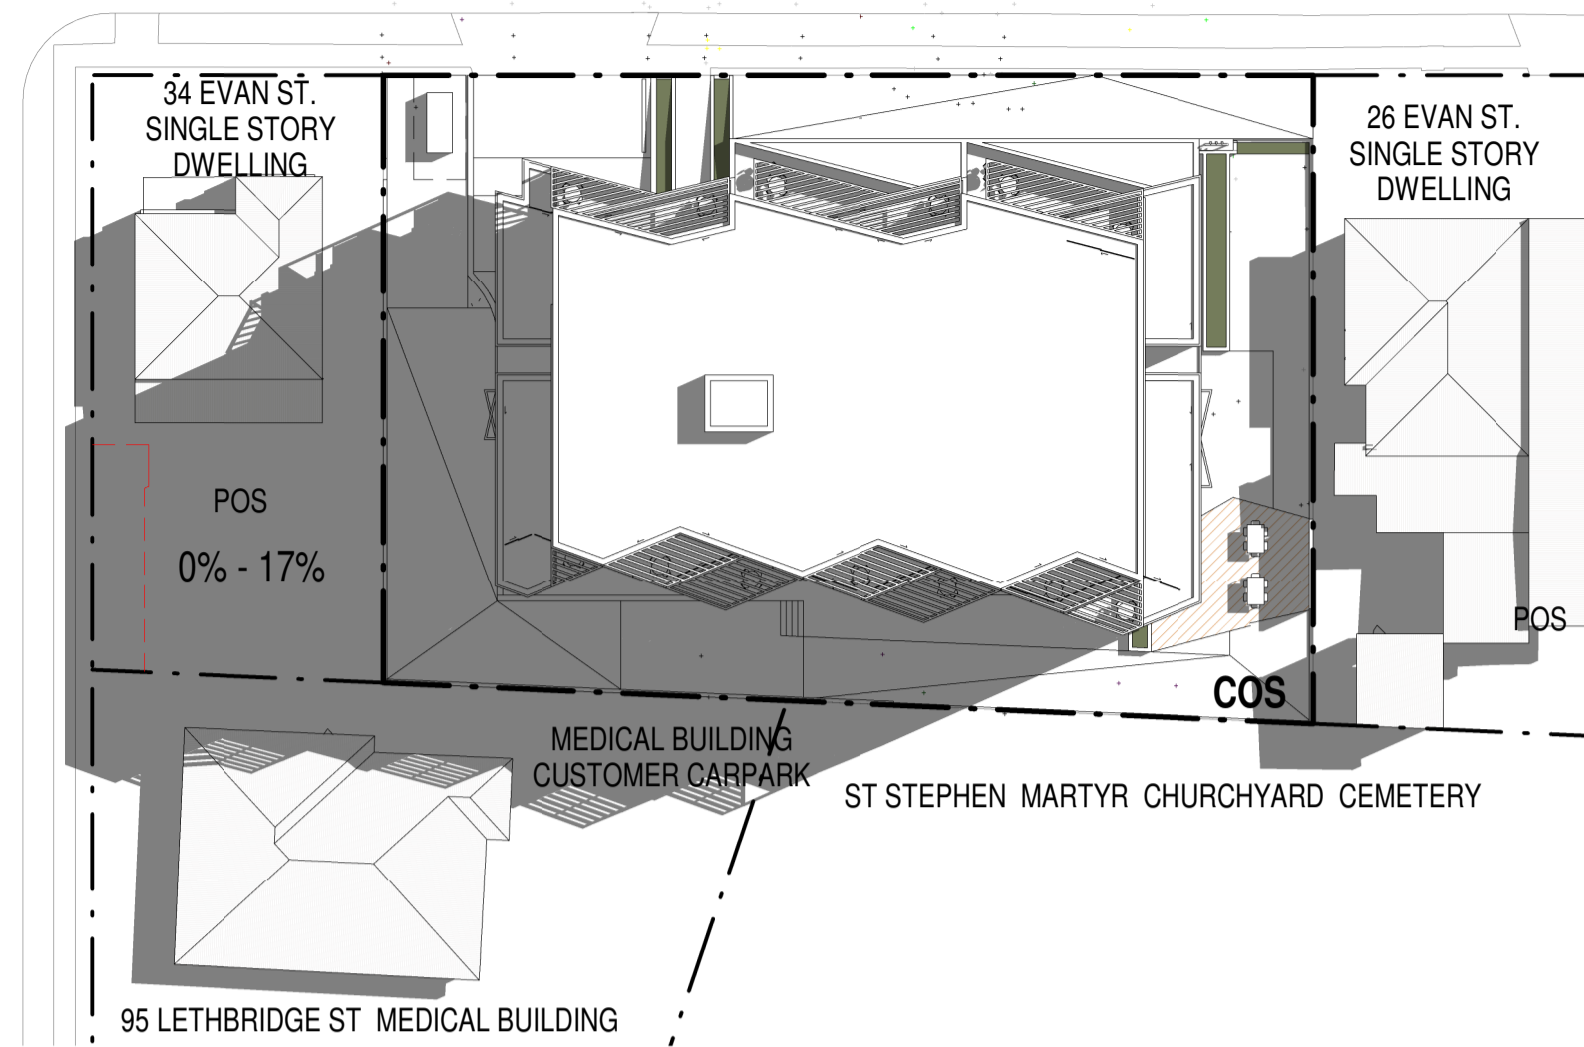


SHADOWS - JUNE 22nd 12:30PM

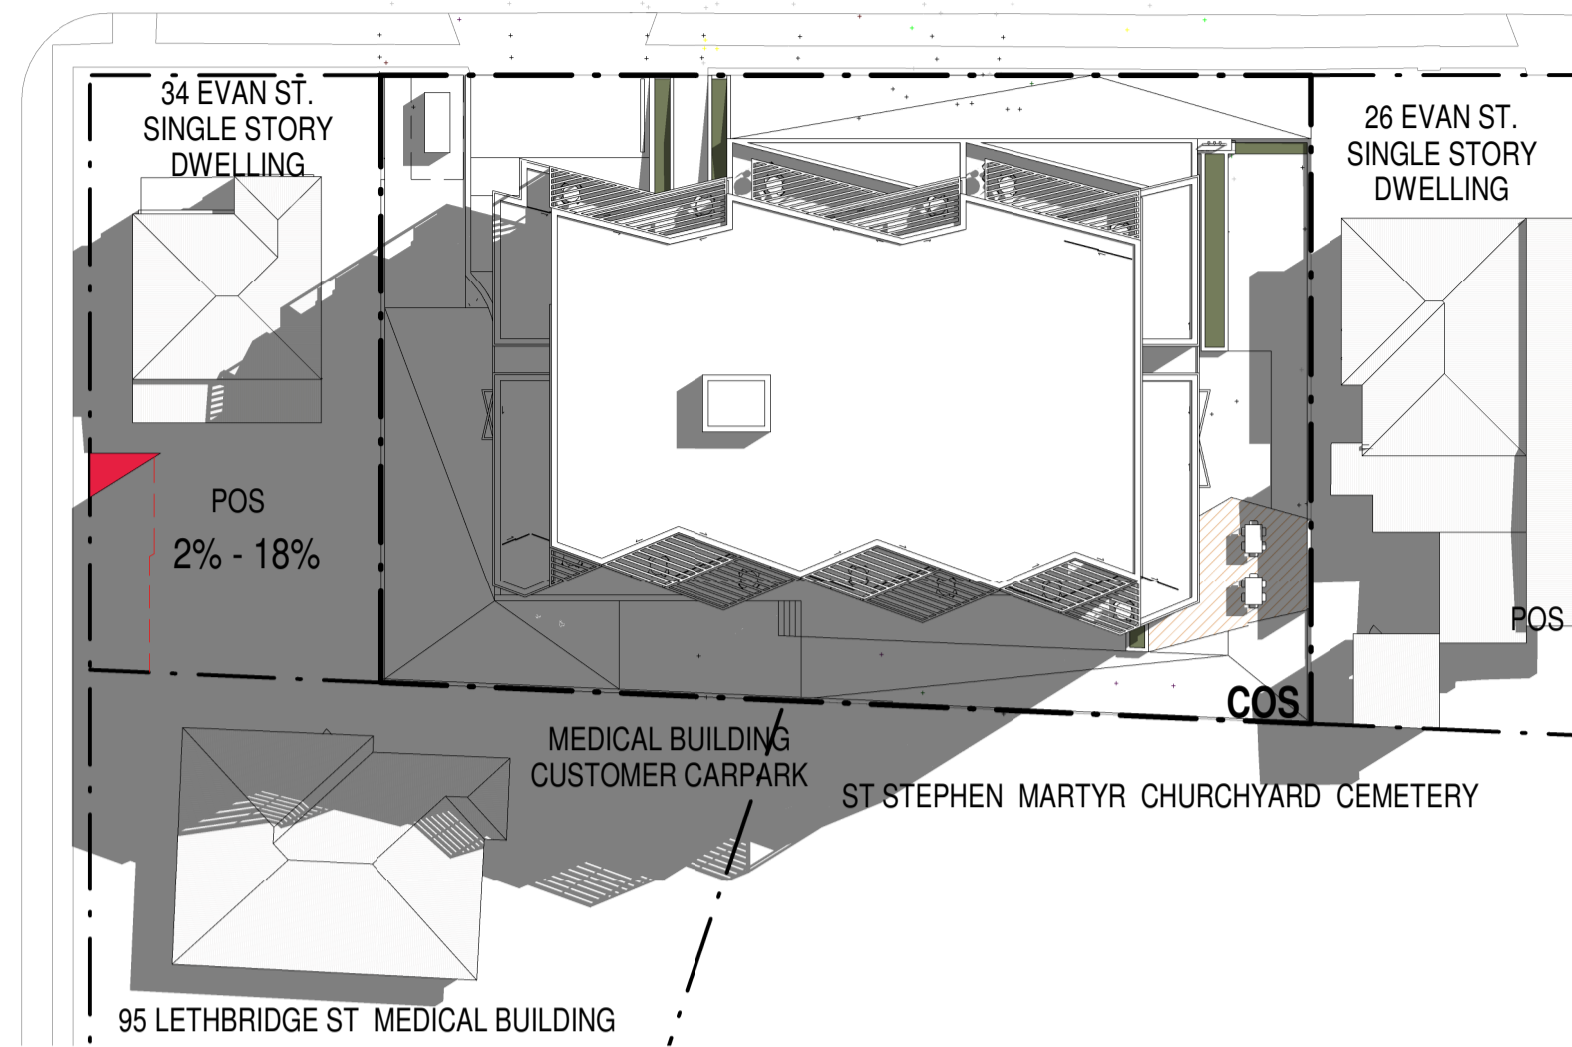


SHADOWS - JUNE 22nd 13:00PM

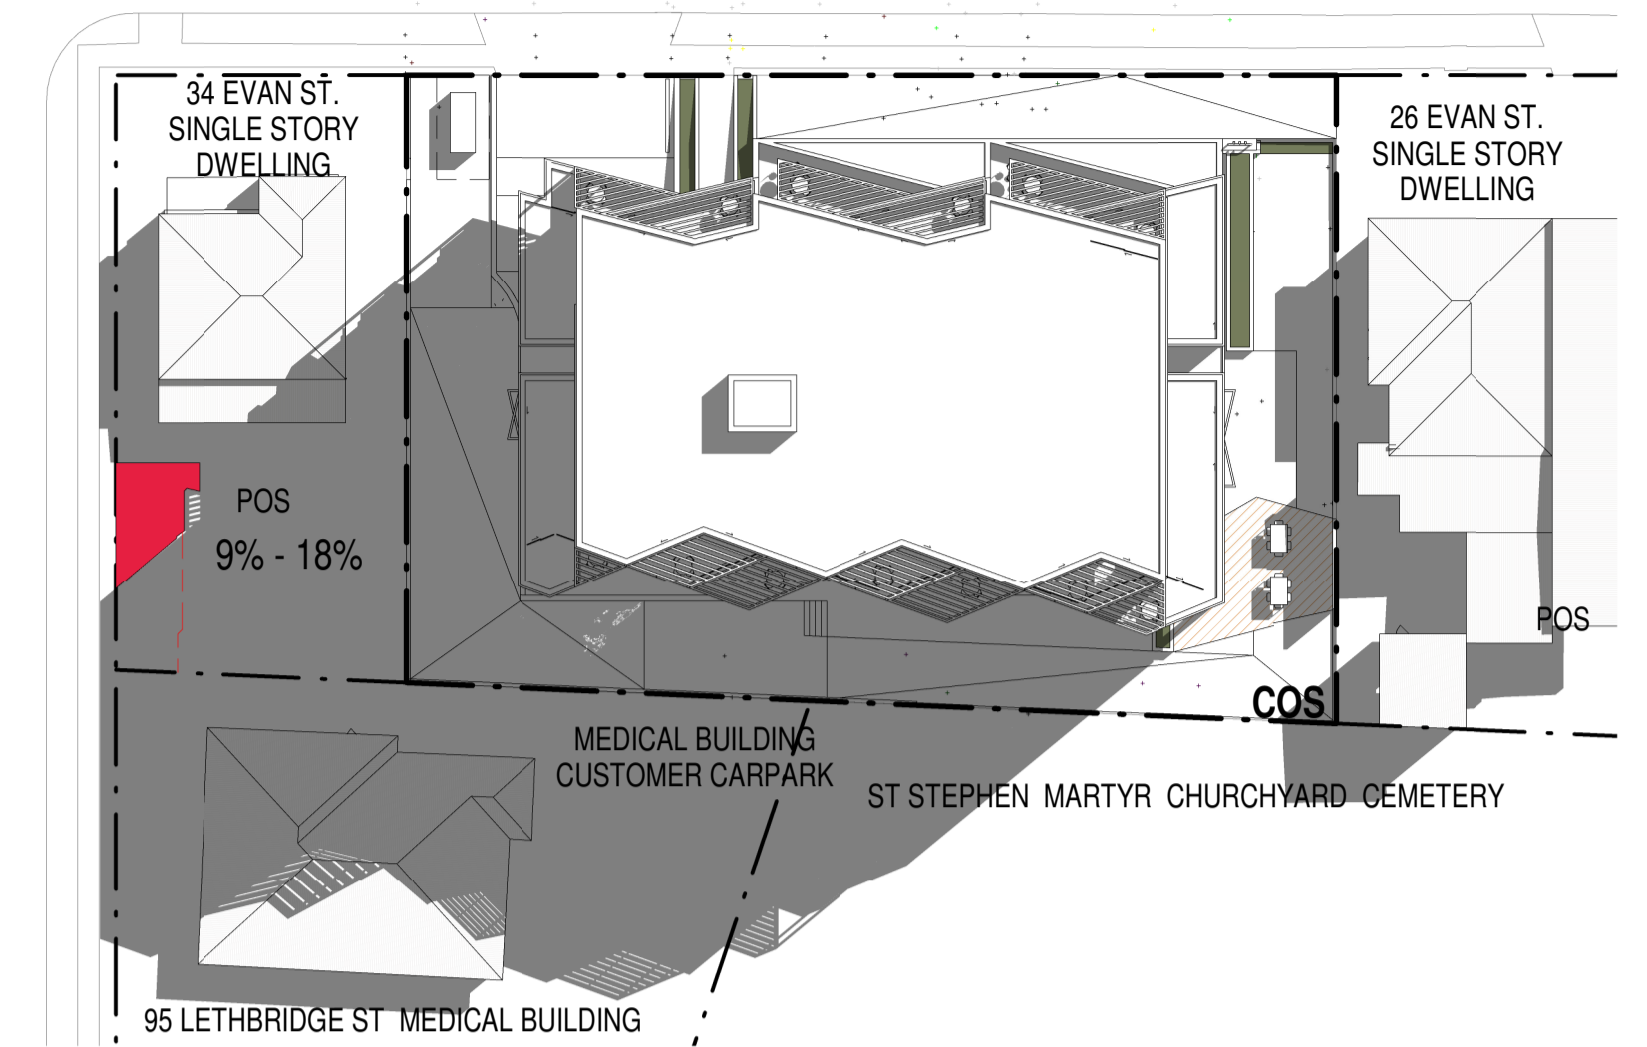


SHADOWS - JUNE 22nd 13:30PM

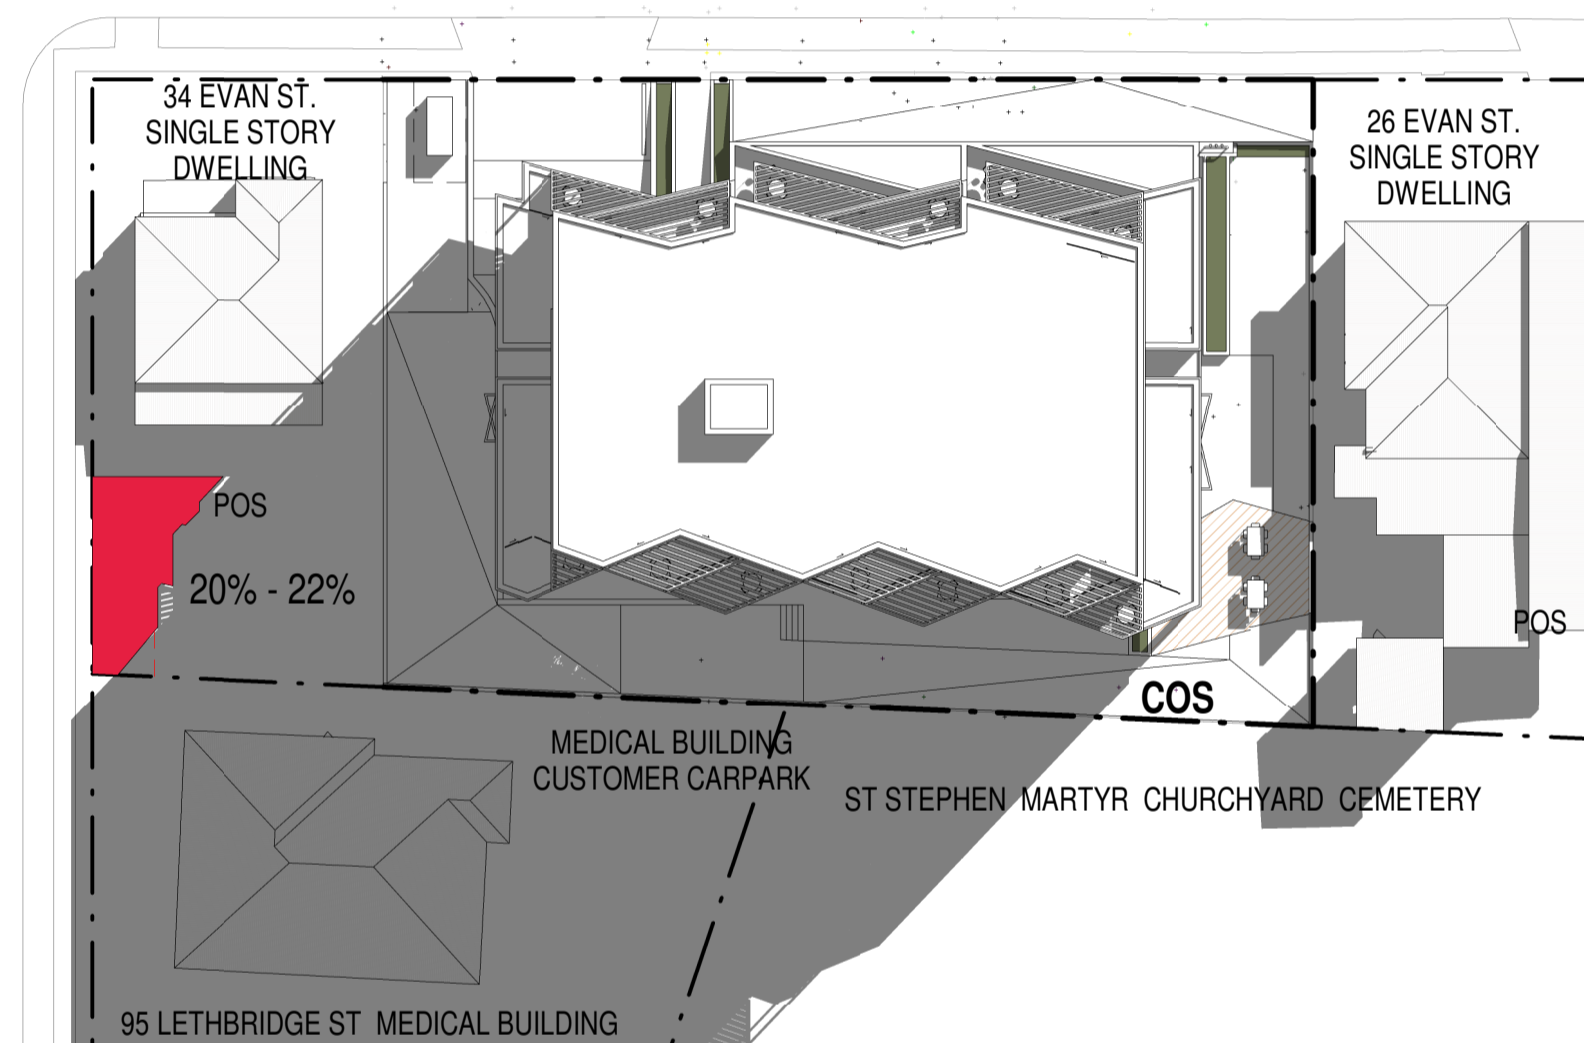


SHADOWS - JUNE 22nd 14:00PM

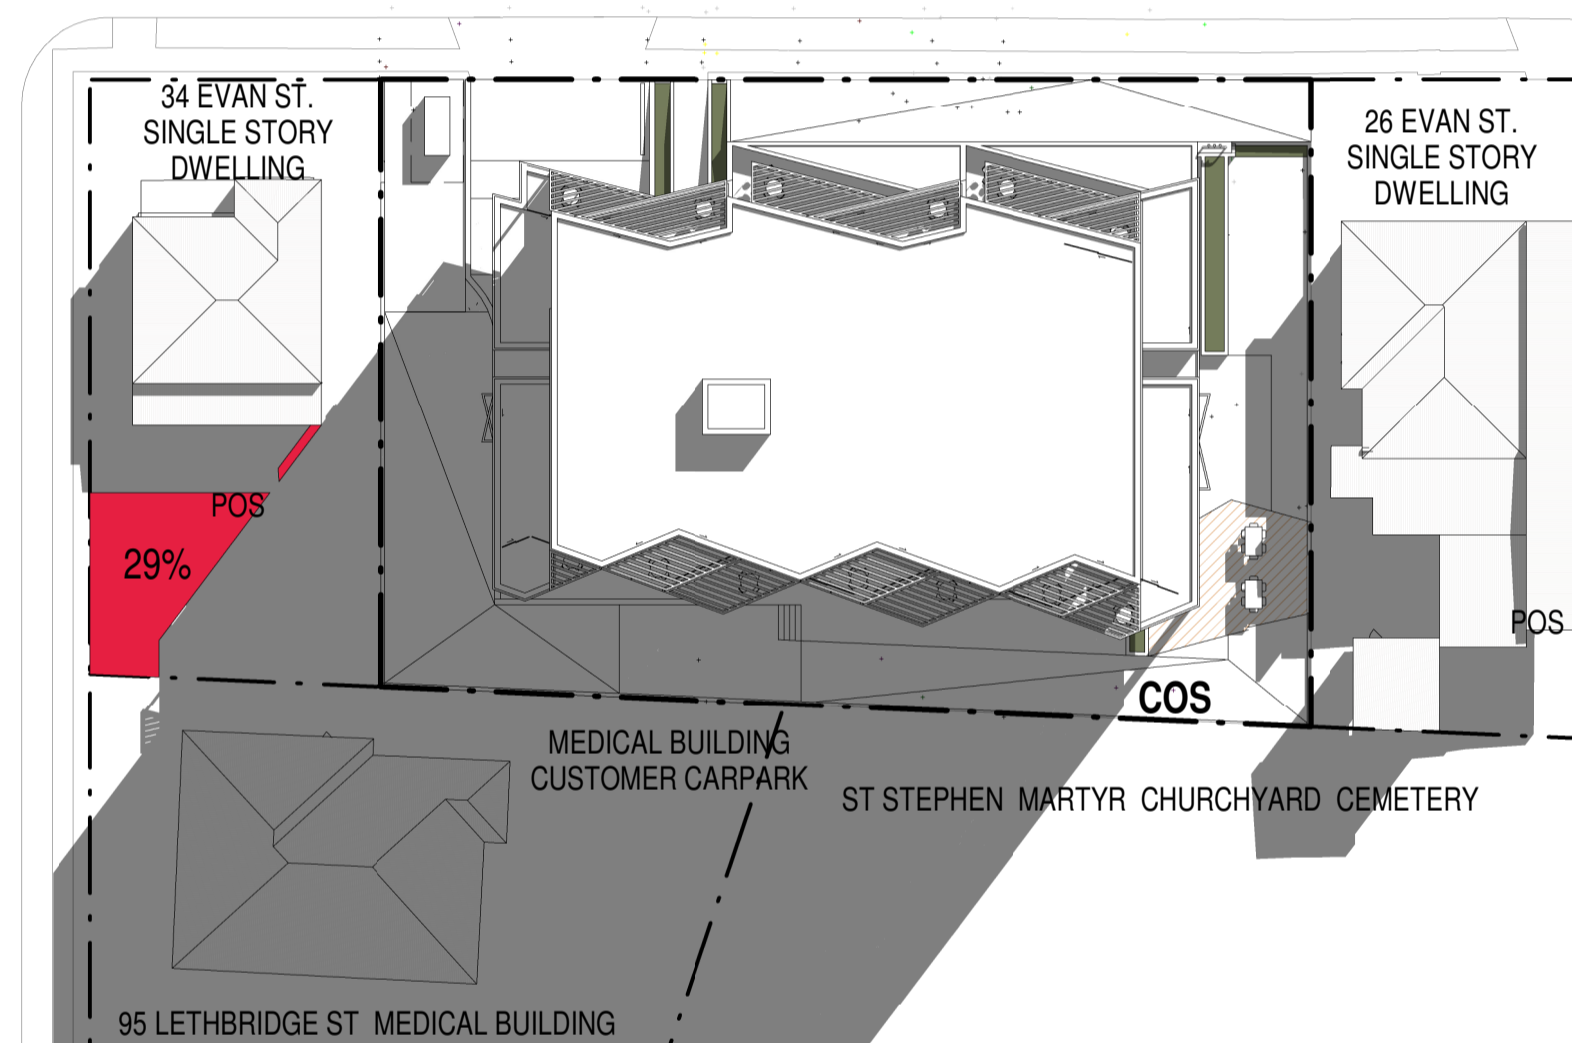


SHADOWS - JUNE 22nd 14:30PM

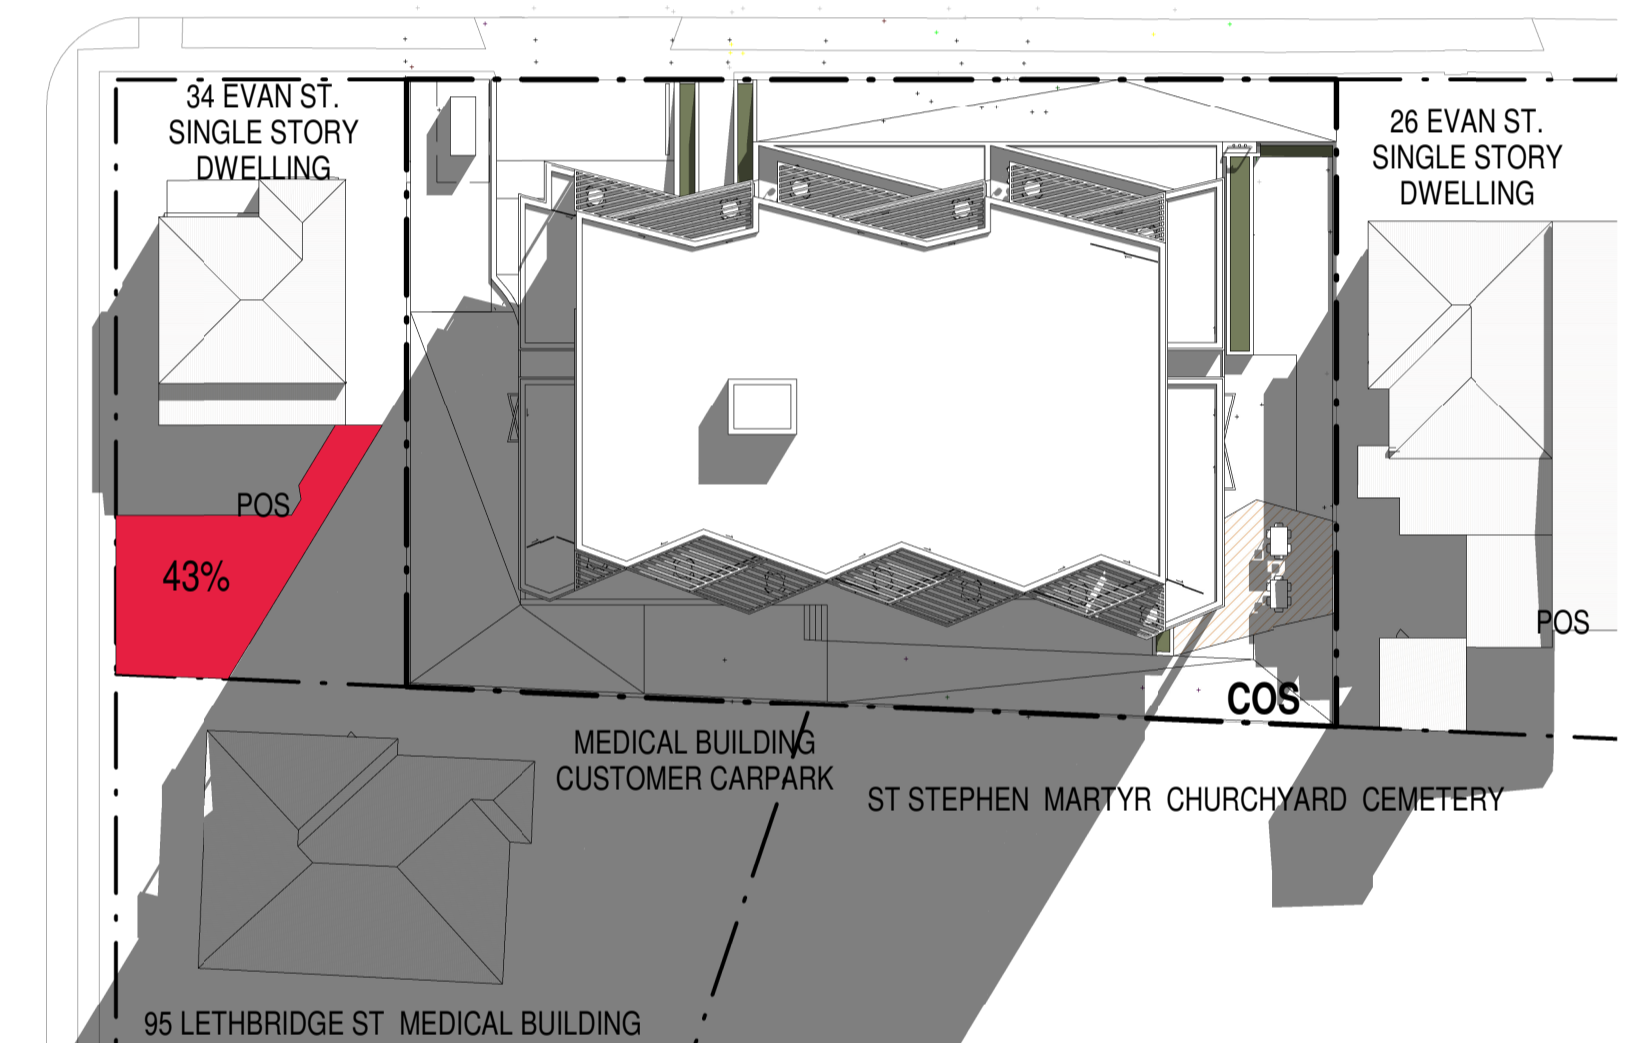

SHADOWS - JUNE 22nd 15:00PM

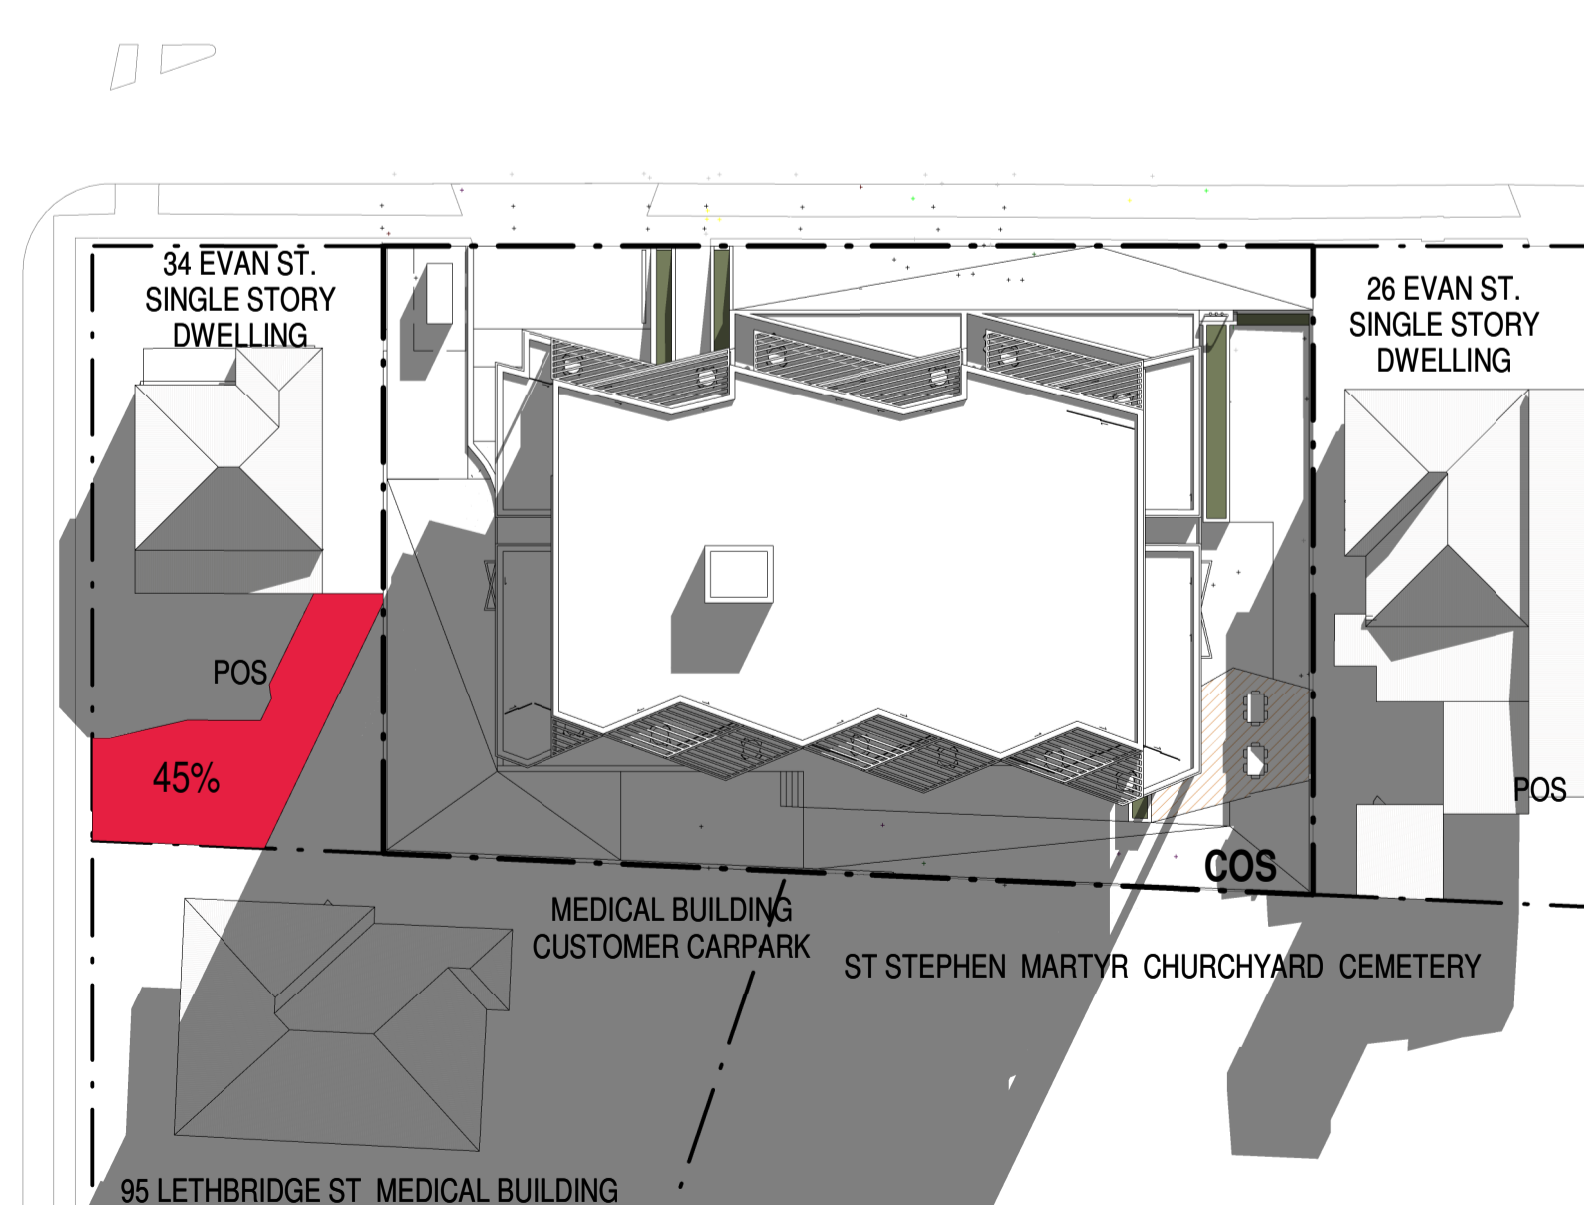


SHADOWS - JUNE 22nd 15:30PM

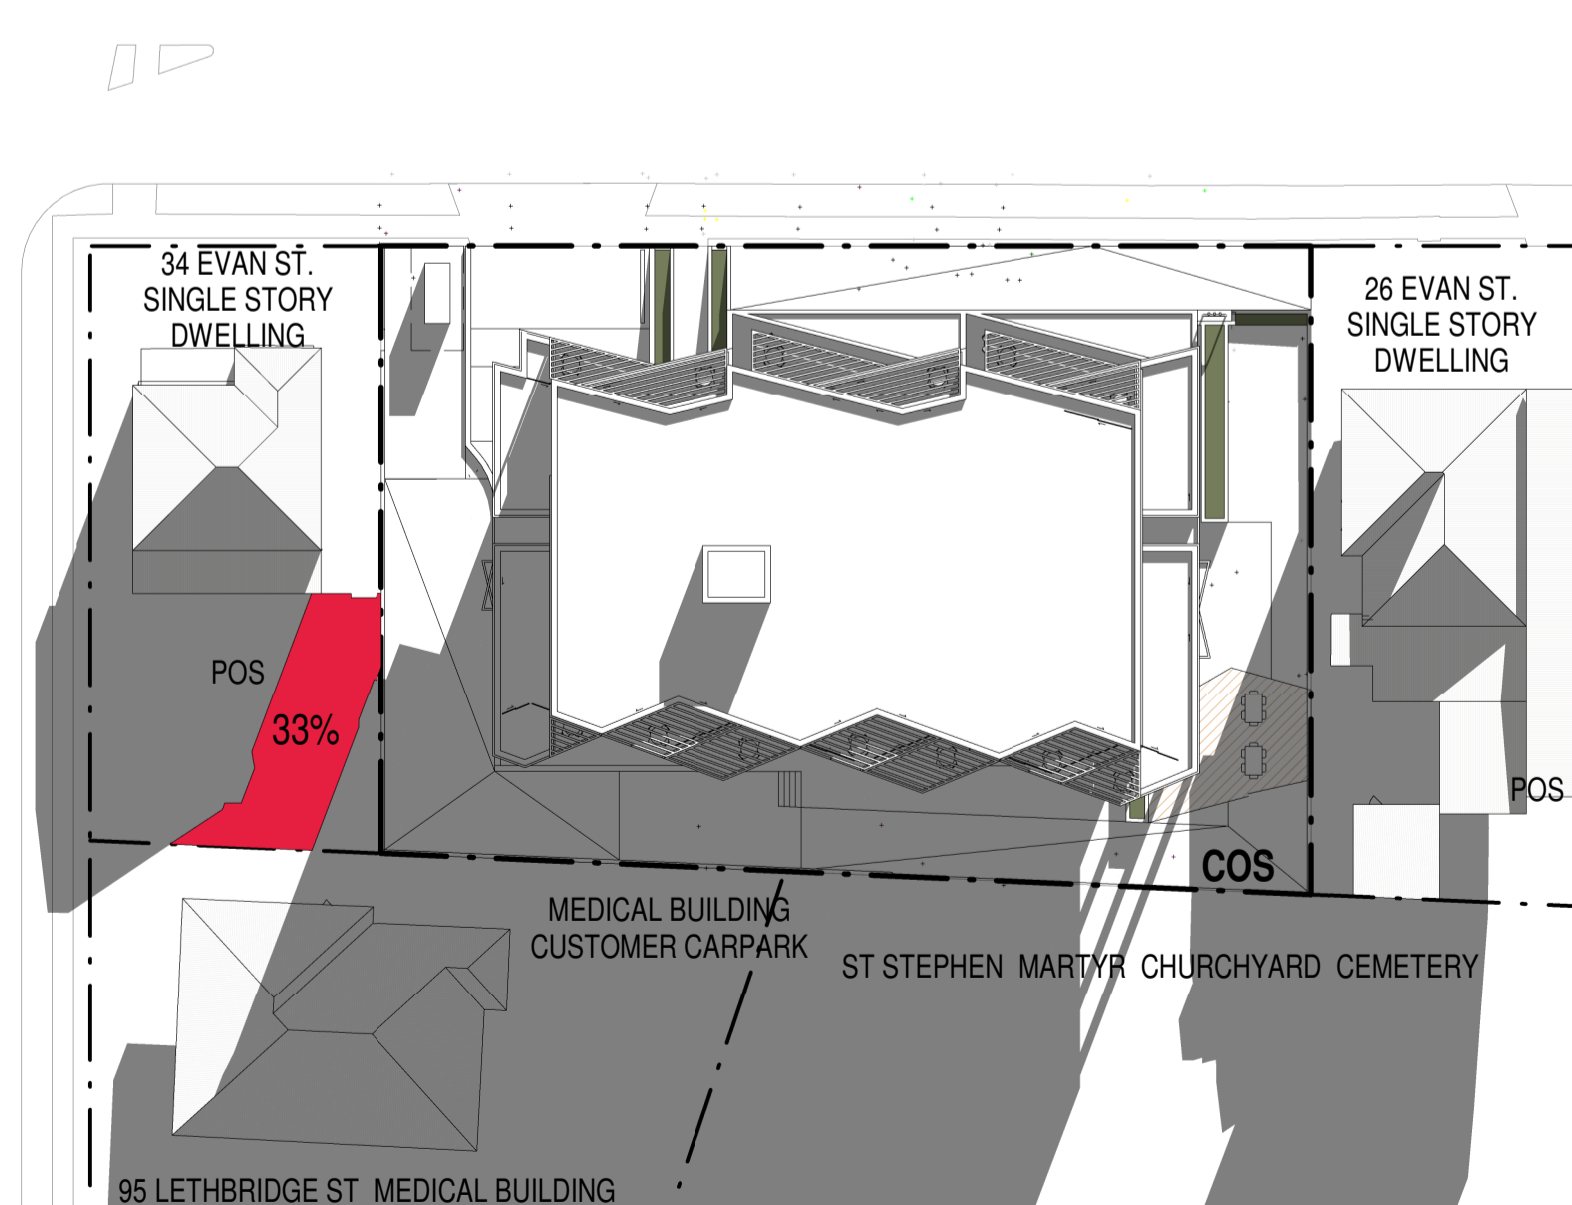

SHADOWS - JUNE 22nd 16PM

34 st shadow impact - back courtyard		
time	proposed	compliant
8:00 am	74%	74%
8:30 am	90%	90%
9:00 am	87%	87%
9:30 am	77%	77%
10:00 am	62%	62%
10:30 am	50%	50%
11:00 am	30%	30%
11:30 am	8%	16%
12:00 pm	0%	14%
12:30 pm	0%	17%
13:00 pm	2%	18%
13:30 pm	9%	18%
14:00 pm	20%	22%
14:30 pm	29%	29%
15:00 pm	43%	43%
15:30 pm	45%	45%
16:00 pm	33%	33%


2h 30 minutes

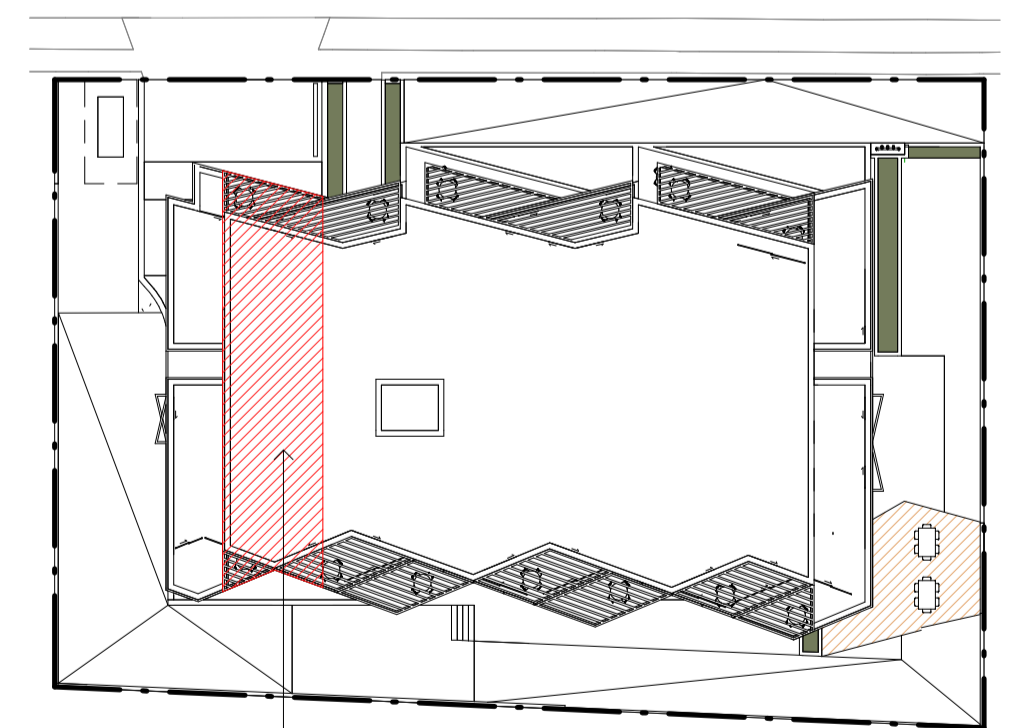

Level 5 footprint affecting 34 st shadow diagrams
Any additional setback on level 5 will not improve 34 st shadow impact
Complying envelope. Minor improvement

Morson Group Pty Ltd accept no responsibility for the usability, completeness or accuracy of data transferred electronically. Recipients should when necessary request a hard copy version for verification. Use figured dimensions in preference to scale. All dimensions to be verified on site.
Morson Group Pty Ltd © Copyright
These drawings and designs and the copyright thereof are the property of Morson Group Pty Ltd and must not be used, retained or copied without the written permission of Morson Group Pty Ltd.
ABN 41 159 480 056 NOMINATED ARCHITECT: P. Morson(8100)

ISSUE	DATE	AMENDMENT
A	30-10-2019	DA SUBMISSION
B	18-12-2019	DA SUBMISSION

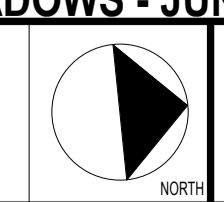

PROJECT
PROPOSED RESIDENTIAL FLAT BUILDING
ADDRESS
28-32 Evans Street, Penrith, NSW, 2750
CLIENT
StemasPL




NOMINATED ARCHITECT - P.P.
MORSON REGISTRATION NUMBER #100
ACN 129 480 056, ABN 41 159 480 056
www.morsongroup.com.au
023 9380 4744
PO Box 170, Penrith, NSW 1505



SHEET NAME
SHADOW DIAGRAMS
SHEET SIZE: A1
SCALE
E
1:400

DRAWING NUMBER
DA25
ISSUE NO.
B

EVAN ST

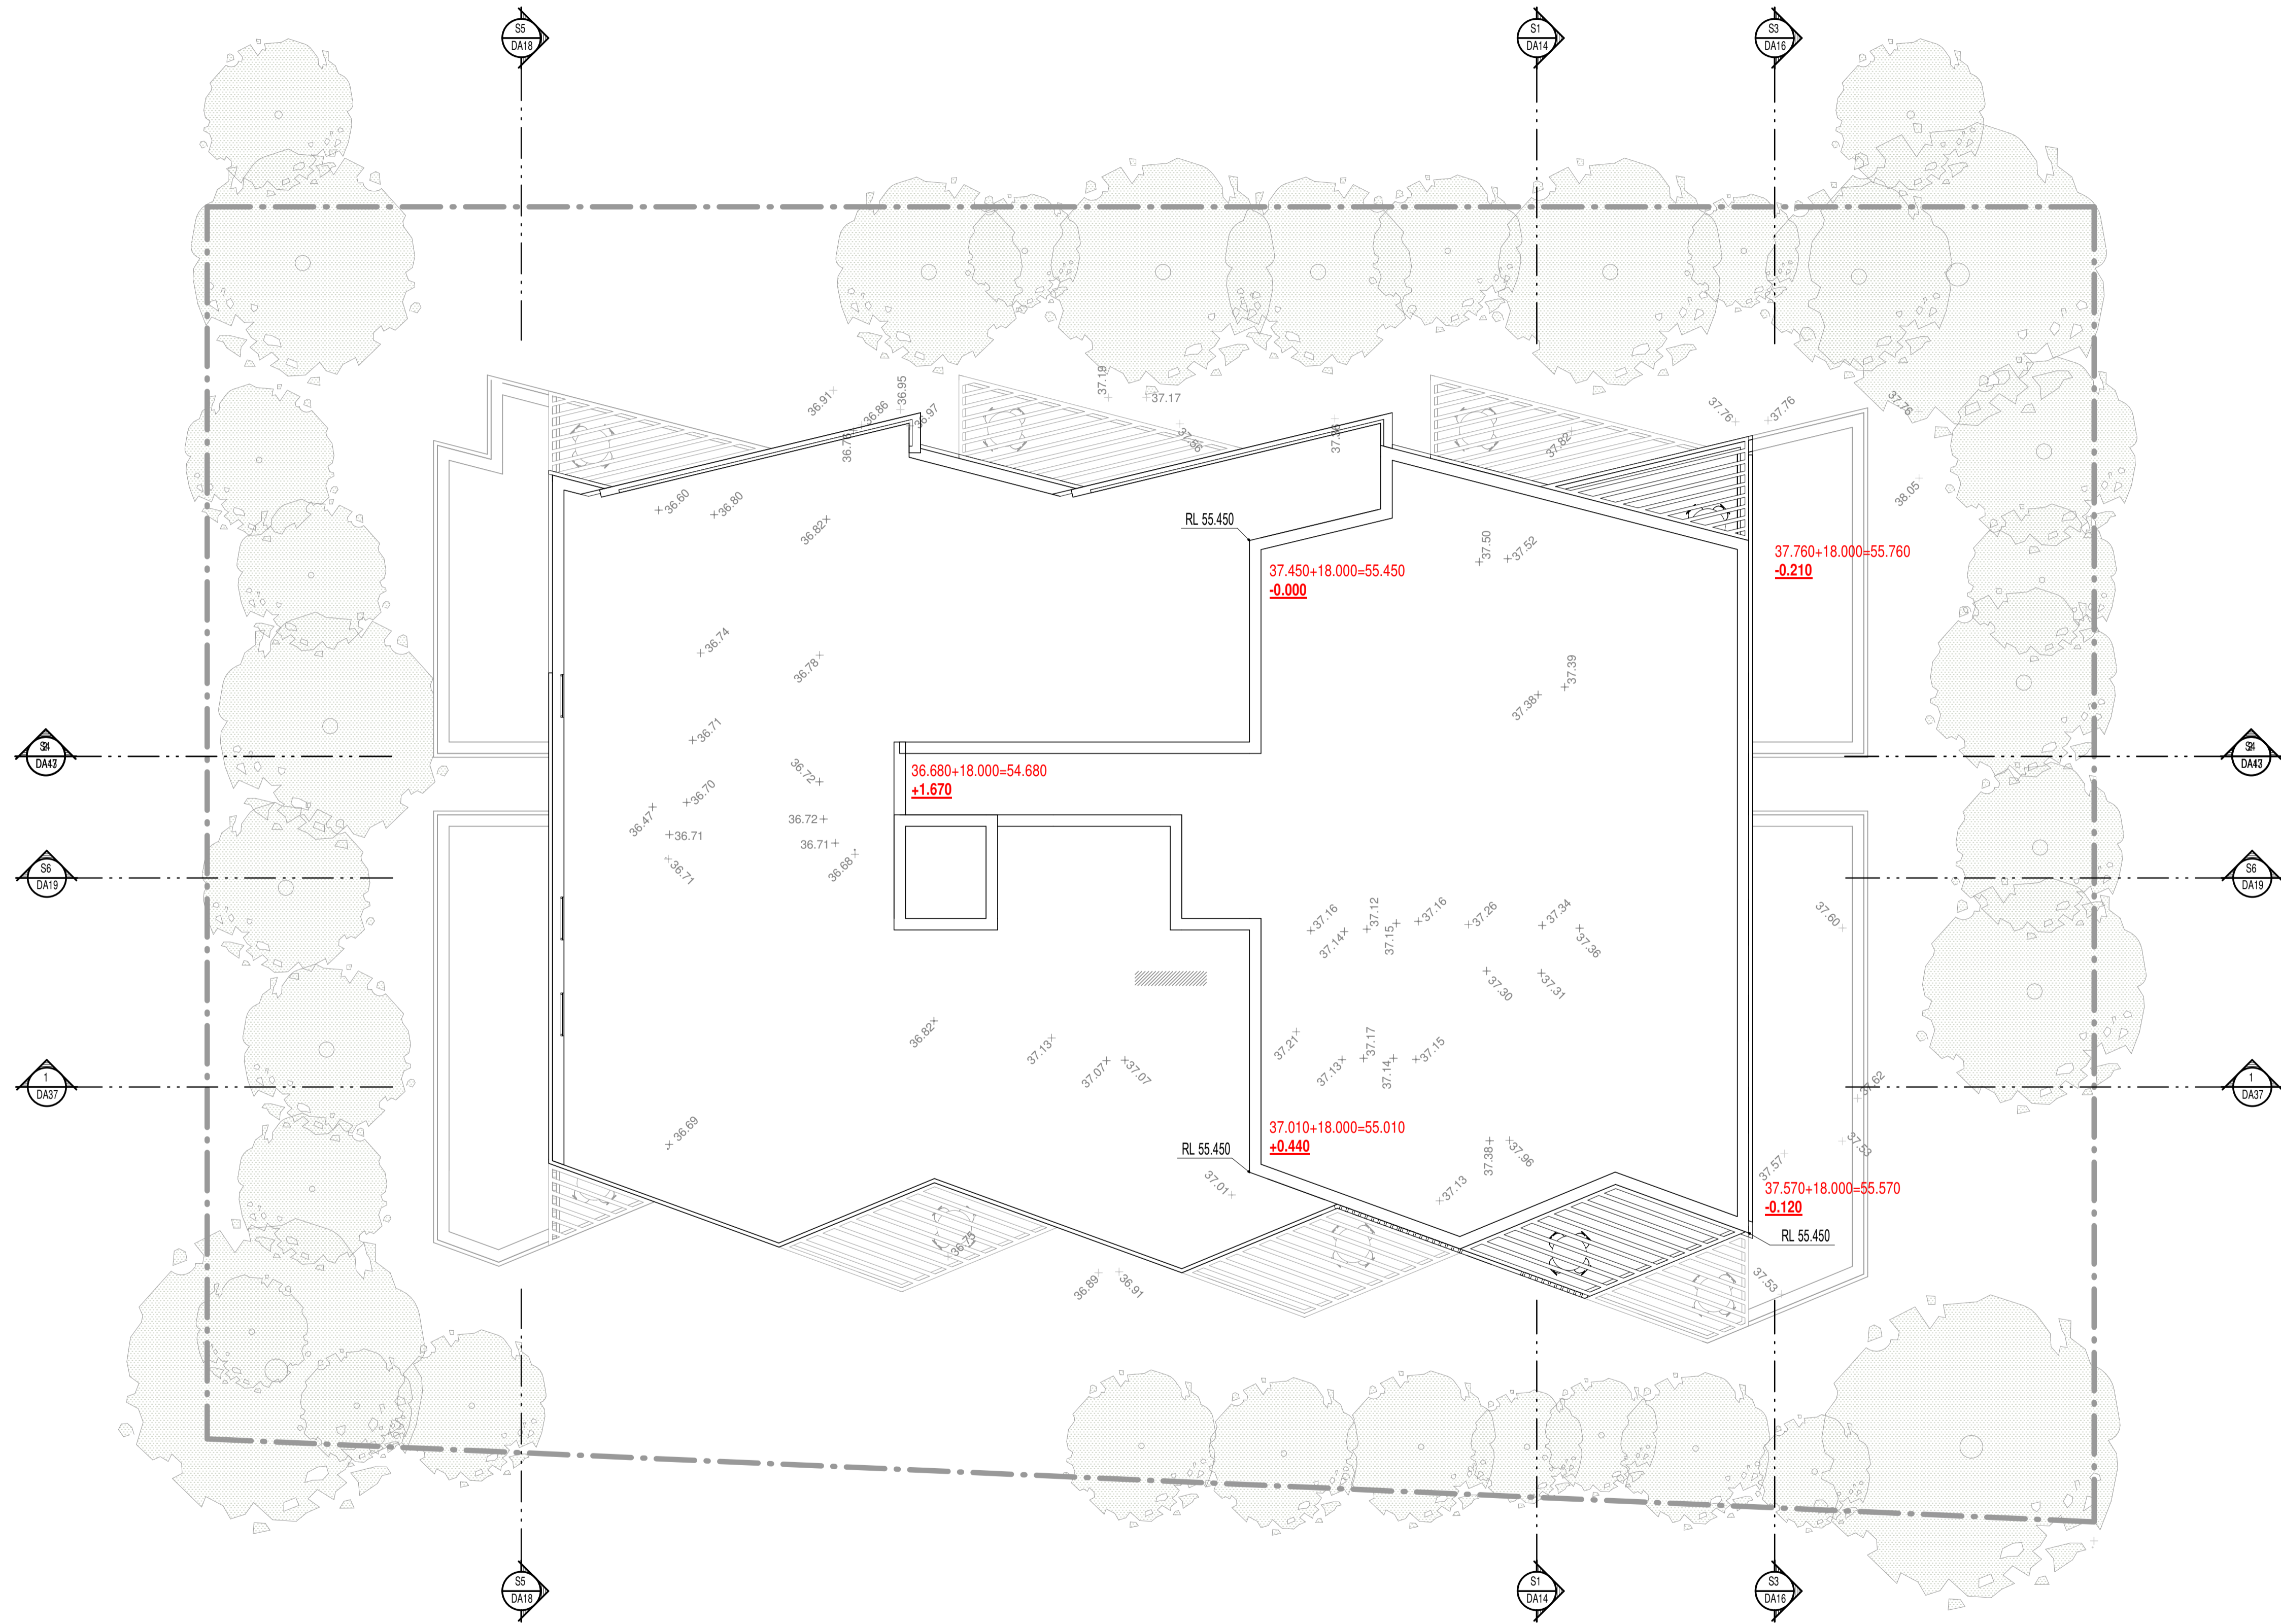

ISSUE	DATE	AMENDMENT
A	17-12-2019	DA SUBMISSION

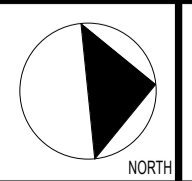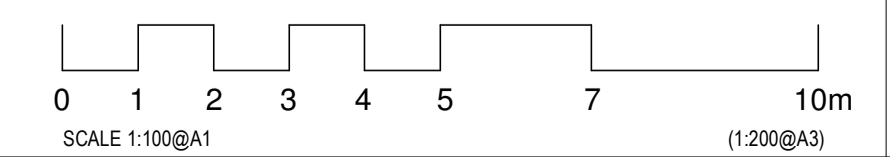

PROJECT
PROPOSED RESIDENTIAL FLAT BUILDING
 ADDRESS
 28-32 Evans Street, Penrith, NSW, 2750



CLIENT
 StemasPL



NOMINATED ARCHITECT - P.F.
 MORSON ARCHITECTS
 A/CN 137 ABC STLA, ABERNETHY NSW 2051
 www.morsongroup.com.au
 021 938 4744
 PO Box 170, Penrith, NSW 1505


SHEET NAME
ROOF (compliant proposal)
 SHEET SIZE: A1 DAT
 SCALE
 1:100

DRAWING NUMBER
DA36
 ISSUE NO.
A

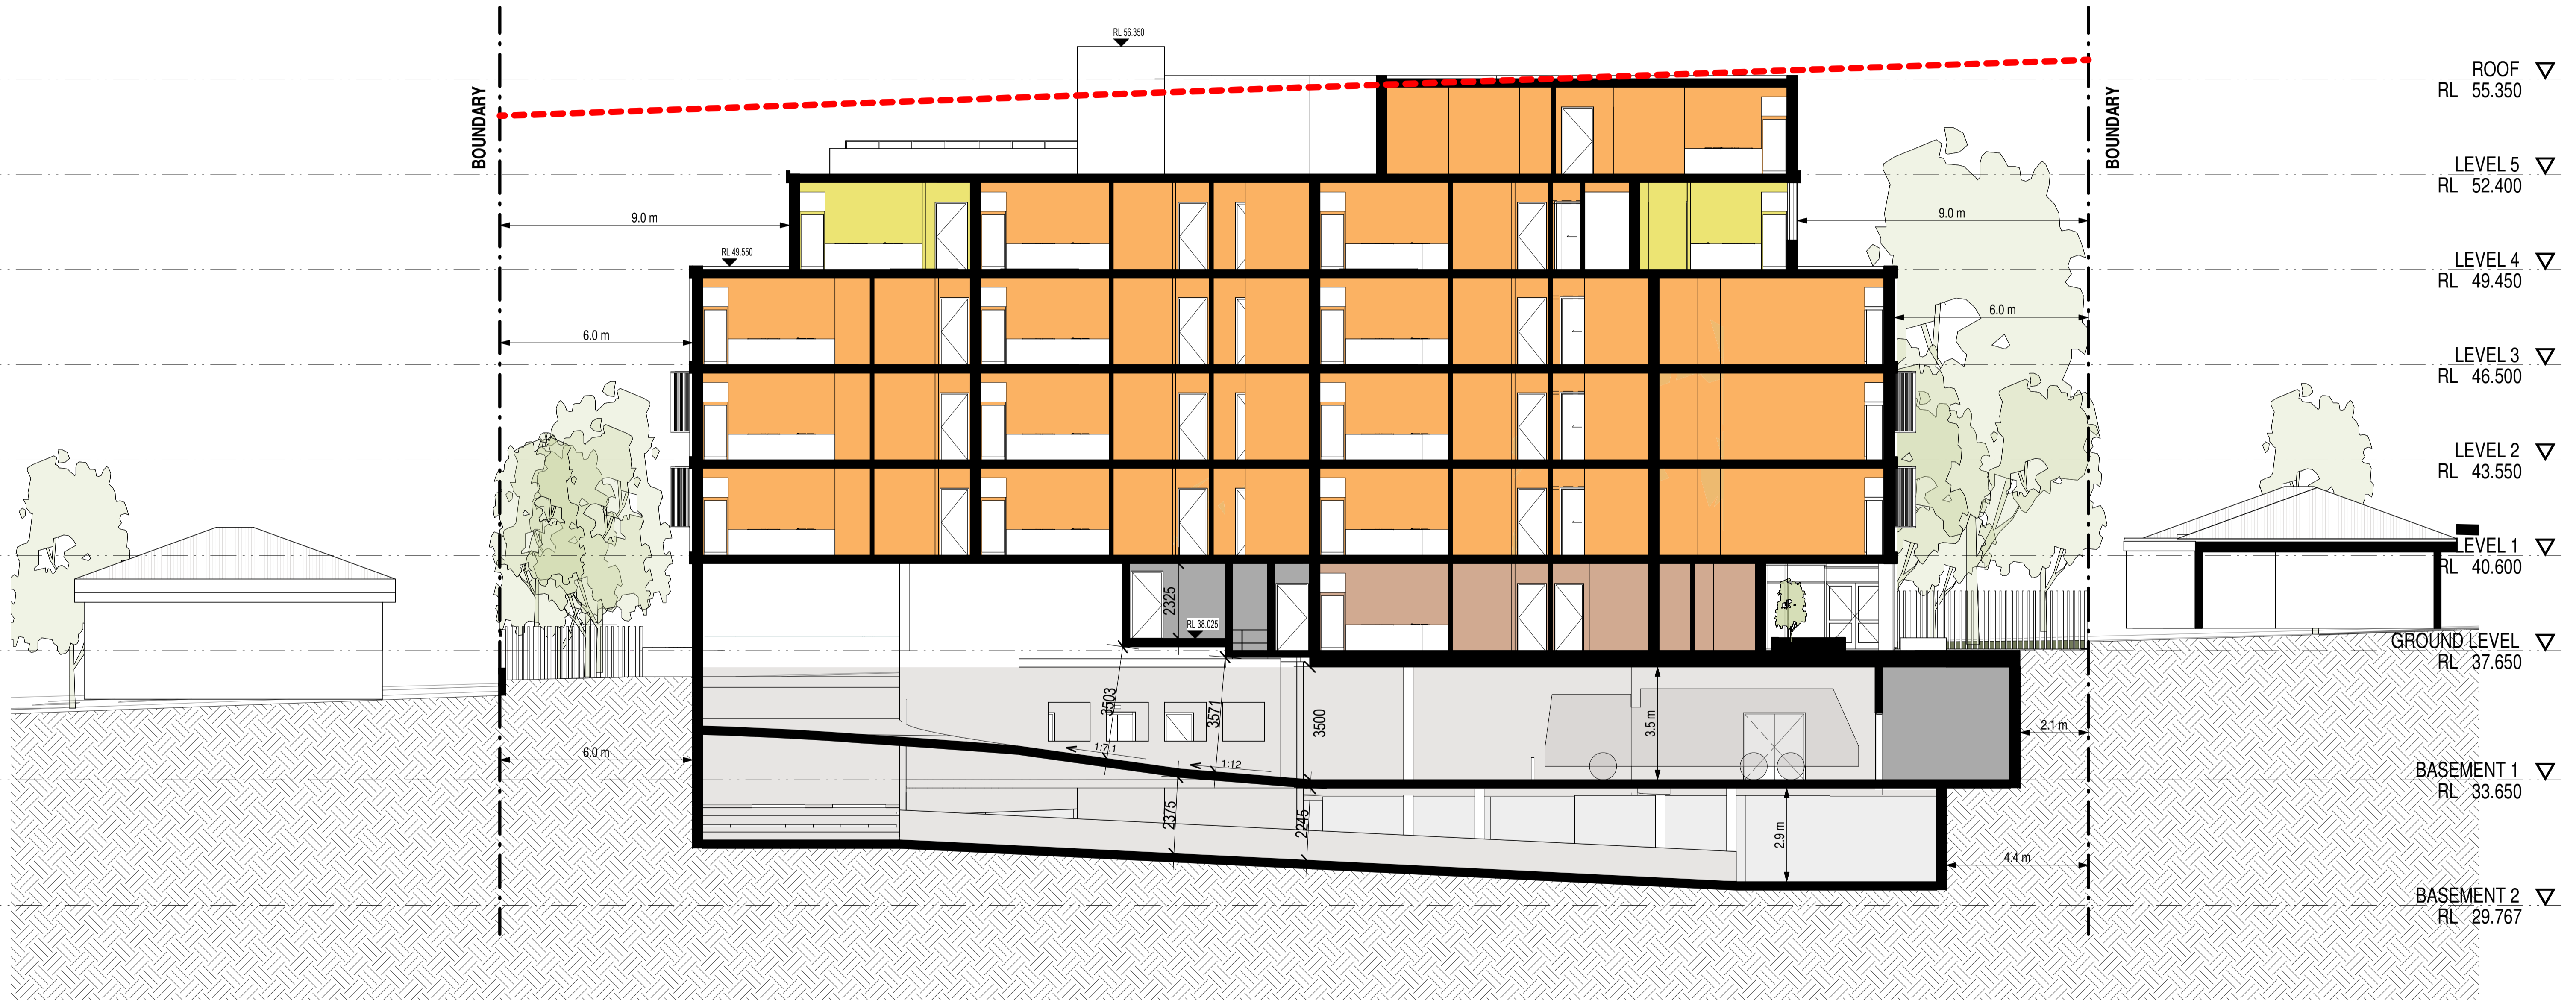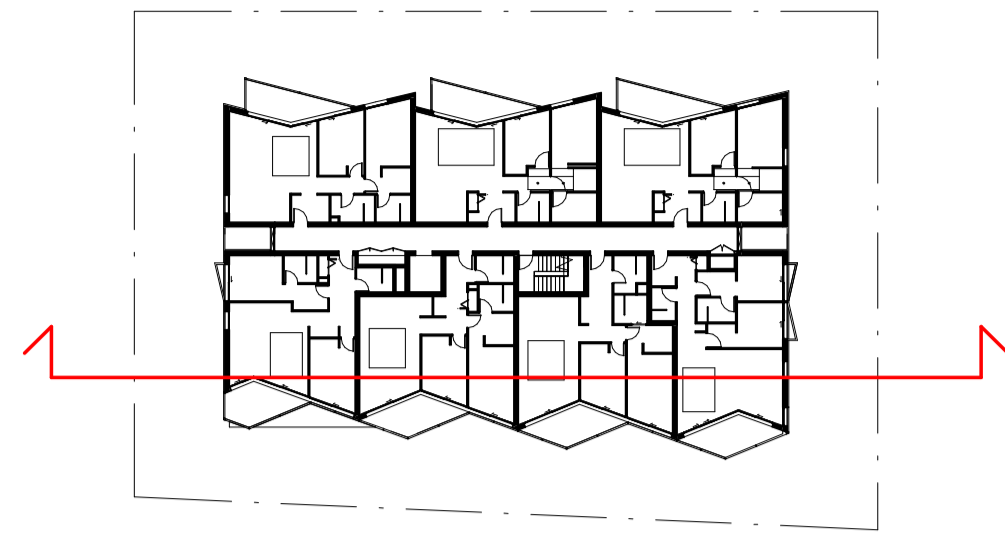

Morson Group Pty Ltd accept no responsibility for the usability, completeness or accuracy of data transferred electronically. Recipients should when necessary request a hard copy version for verification. Use figured dimensions in preference to scale. All dimensions to be verified on site.
 Morson Group Pty Ltd © Copyright
 These drawings and designs and the copyright thereof are the property of Morson Group Pty Ltd and must not be used, retained or copied without the written permission of Morson Group Pty Ltd.
 ABN 41 159 480 056 NOMINATED ARCHITECT: P. Morson(8100)

ISSUE	DATE	AMENDMENT
A	17-12-2019	DA SUBMISSION

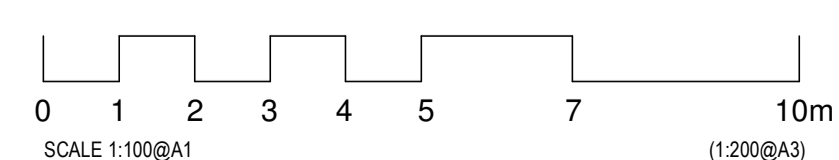

PROJECT
PROPOSED RESIDENTIAL FLAT BUILDING
 ADDRESS
 28-32 Evans Street, Penrith, NSW, 2750

CLIENT
 StemasPL



NOMINATED ARCHITECT - P.F.
 MORSON REGISTRATION NUMBER #100
 A/C# 129 480 056, A/N# 41 159 480 056
 www.morsongroup.com.au
 023 7983 4744
 PO Box 170, Penrith, NSW 1505

SHEET SIZE: A1
 SCALE: As Indicated

SHEET NAME

SECTION 2 - LONG SECTION-WASTE BAY (compliant proposal)






 

DRAWING NUMBER

DA37



ISSUE NO.


A

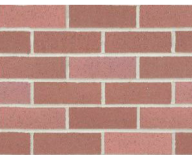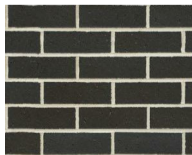

	FBK1 AB-Bricks-ExpressionsCherrySoda 230x76-110-240-NAT		FBK2 AB-Bricks-ExpressionsBlackstone 230x76-110-240-NAT		PDC1 ALUMINIUM FRAMED WINDOW & DOORS CHARCOAL		PDC2 ALUMINIUM SLABS EDGES & LOUVERS SHINNY GREY		PT01 PAINTED WALLS COLORBOND CHARCOAL		GL01 CLEAR GLASS WINDOWS		GL02 OBSCURE GLASS BALUSTRADES
---	--	---	--	---	--	---	---	---	--	---	------------------------------------	---	--


Morson Group Pty Ltd accept no responsibility for the usability, completeness or accuracy of data transferred electronically. Recipients should when necessary request a hard copy version for verification. Use figured dimensions in preference to scale. All dimensions to be verified on site.
 Morson Group Pty Ltd © Copyright
 These drawings and designs and the copyright thereof are the property of Morson Group Pty Ltd and must not be used, retained or copied without the written permission of Morson Group Pty Ltd.
 ABN 41 159 480 056 NOMINATED ARCHITECT: P Morson(8100)

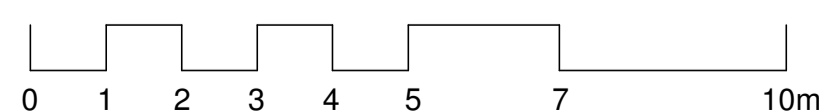ISSUE A	DATE 17-12-2019	AMENDMENT DA SUBMISSION	 SCALE 1:100@A1 (1:200@A3)	PROJECT PROPOSED RESIDENTIAL FLAT BUILDING ADDRESS 28-32 Evans Street, Penrith, NSW, 2750	 MORSON GROUP	SHEET SIZE: A1 SCALE: As Indicated	SHEET NAME WEST ELEVATION (compliant proposal)	DRAWING NUMBER DA38 ISSUE NO. A
------------	--------------------	----------------------------	--	---	---	---------------------------------------	--	--

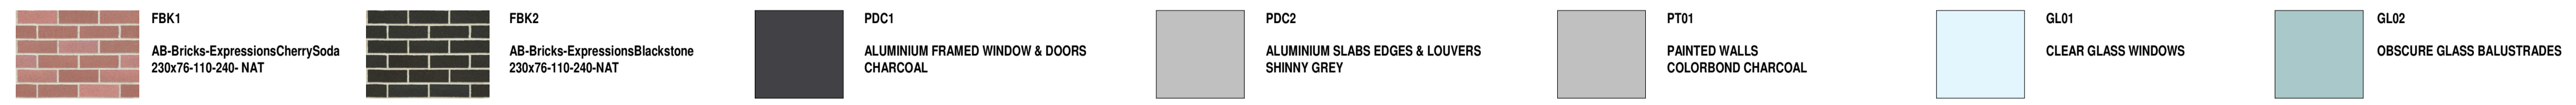


Morson Group Pty Ltd accept no responsibility for the usability, completeness or accuracy of data transferred electronically. Recipients should when necessary request a hard copy version for verification. Use figured dimensions in preference to scale. All dimensions to be verified on site.
 Morson Group Pty Ltd © Copyright
 These drawings and designs and the copyright thereof are the property of Morson Group Pty Ltd and must not be used, retained or copied without the written permission of Morson Group Pty Ltd.
 ABN 41 159 480 056 NOMINATED ARCHITECT: P. Morson(8100)


ISSUE A	DATE 17-12-2019	AMENDMENT DA SUBMISSION		PROJECT PROPOSED RESIDENTIAL FLAT BUILDING ADDRESS 28-32 Evans Street, Penrith, NSW, 2750		SHEET SIZE: A1 SCALE: As Indicated	SHEET NAME EAST ELEVATION (compliant proposal)	DRAWING NUMBER DA39 ISSUE NO. A
------------	--------------------	----------------------------	--	---	--	---------------------------------------	--	--

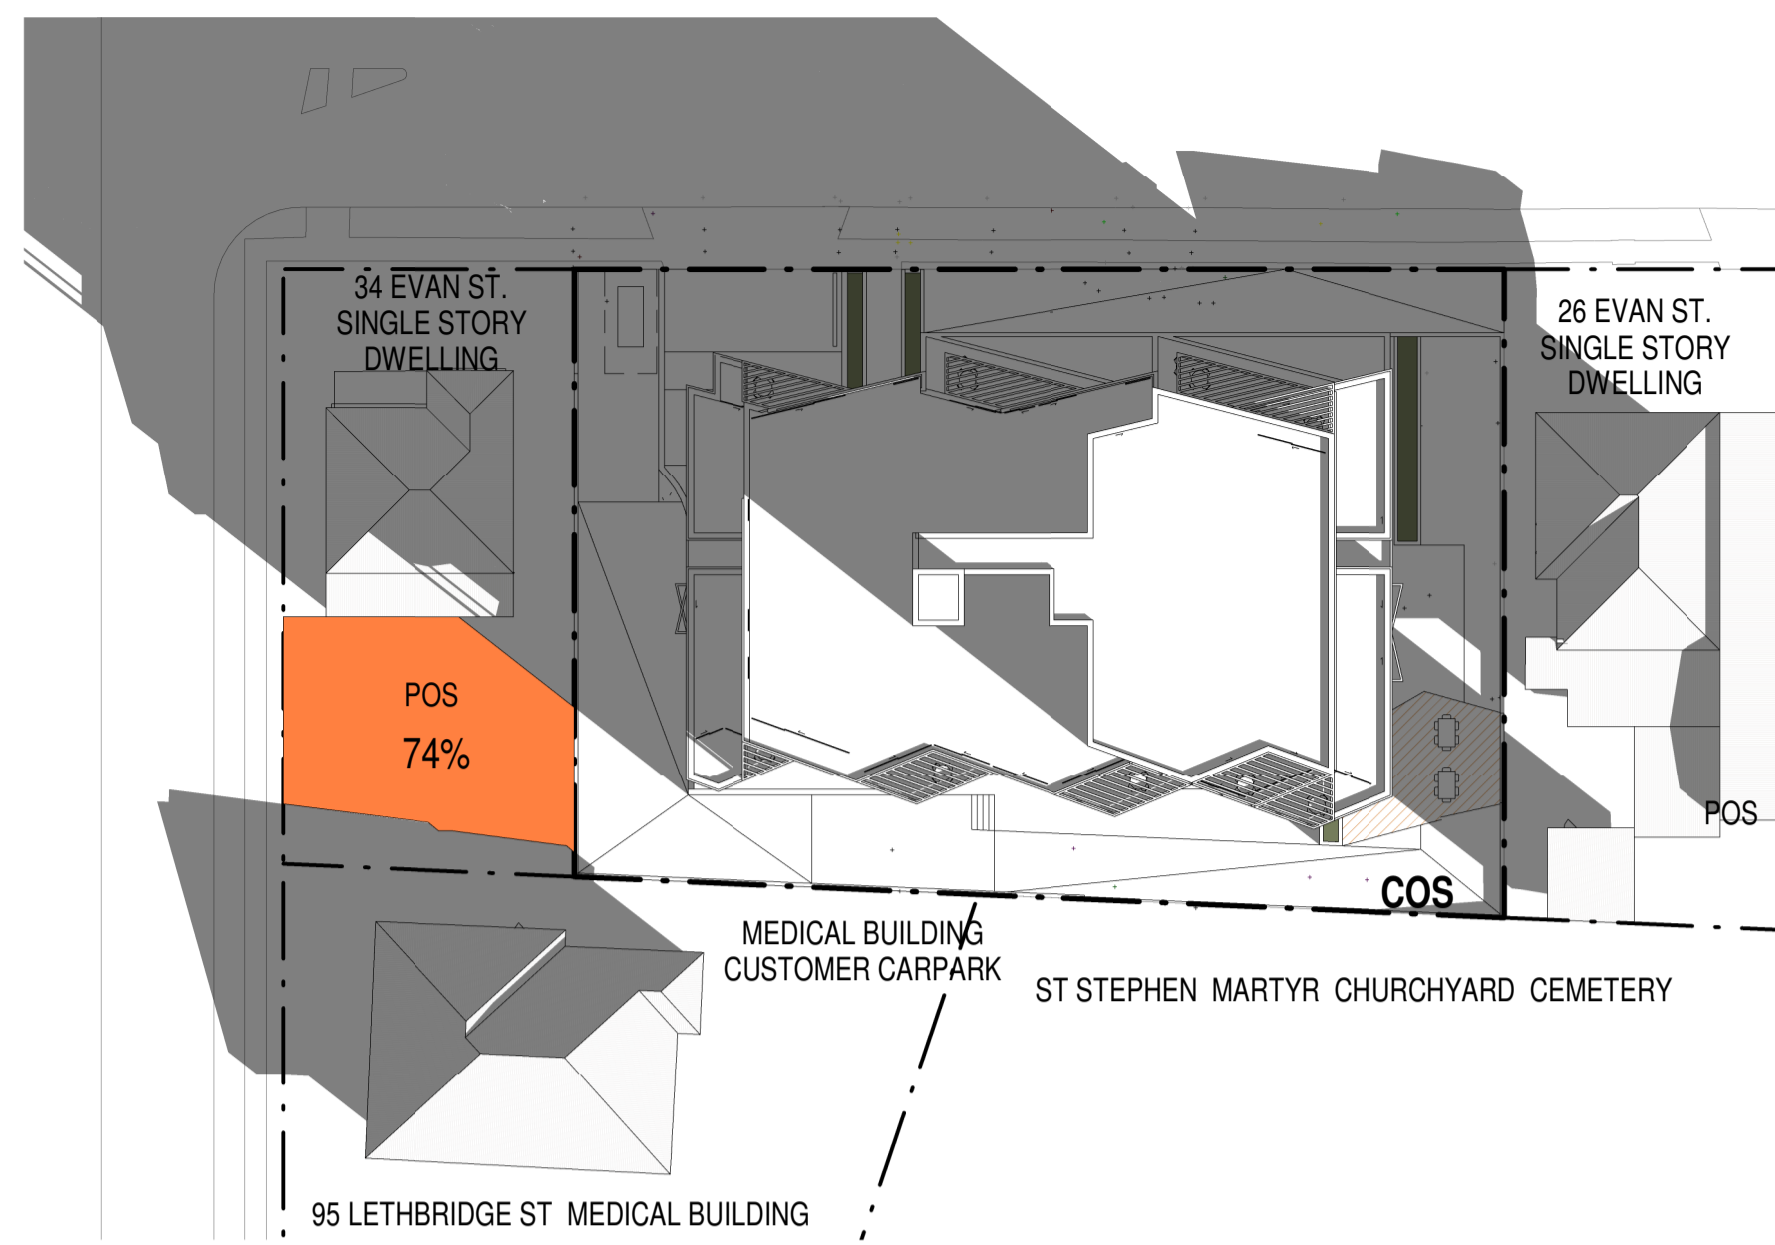


SHADOWS - JUNE 22nd 8-00AM

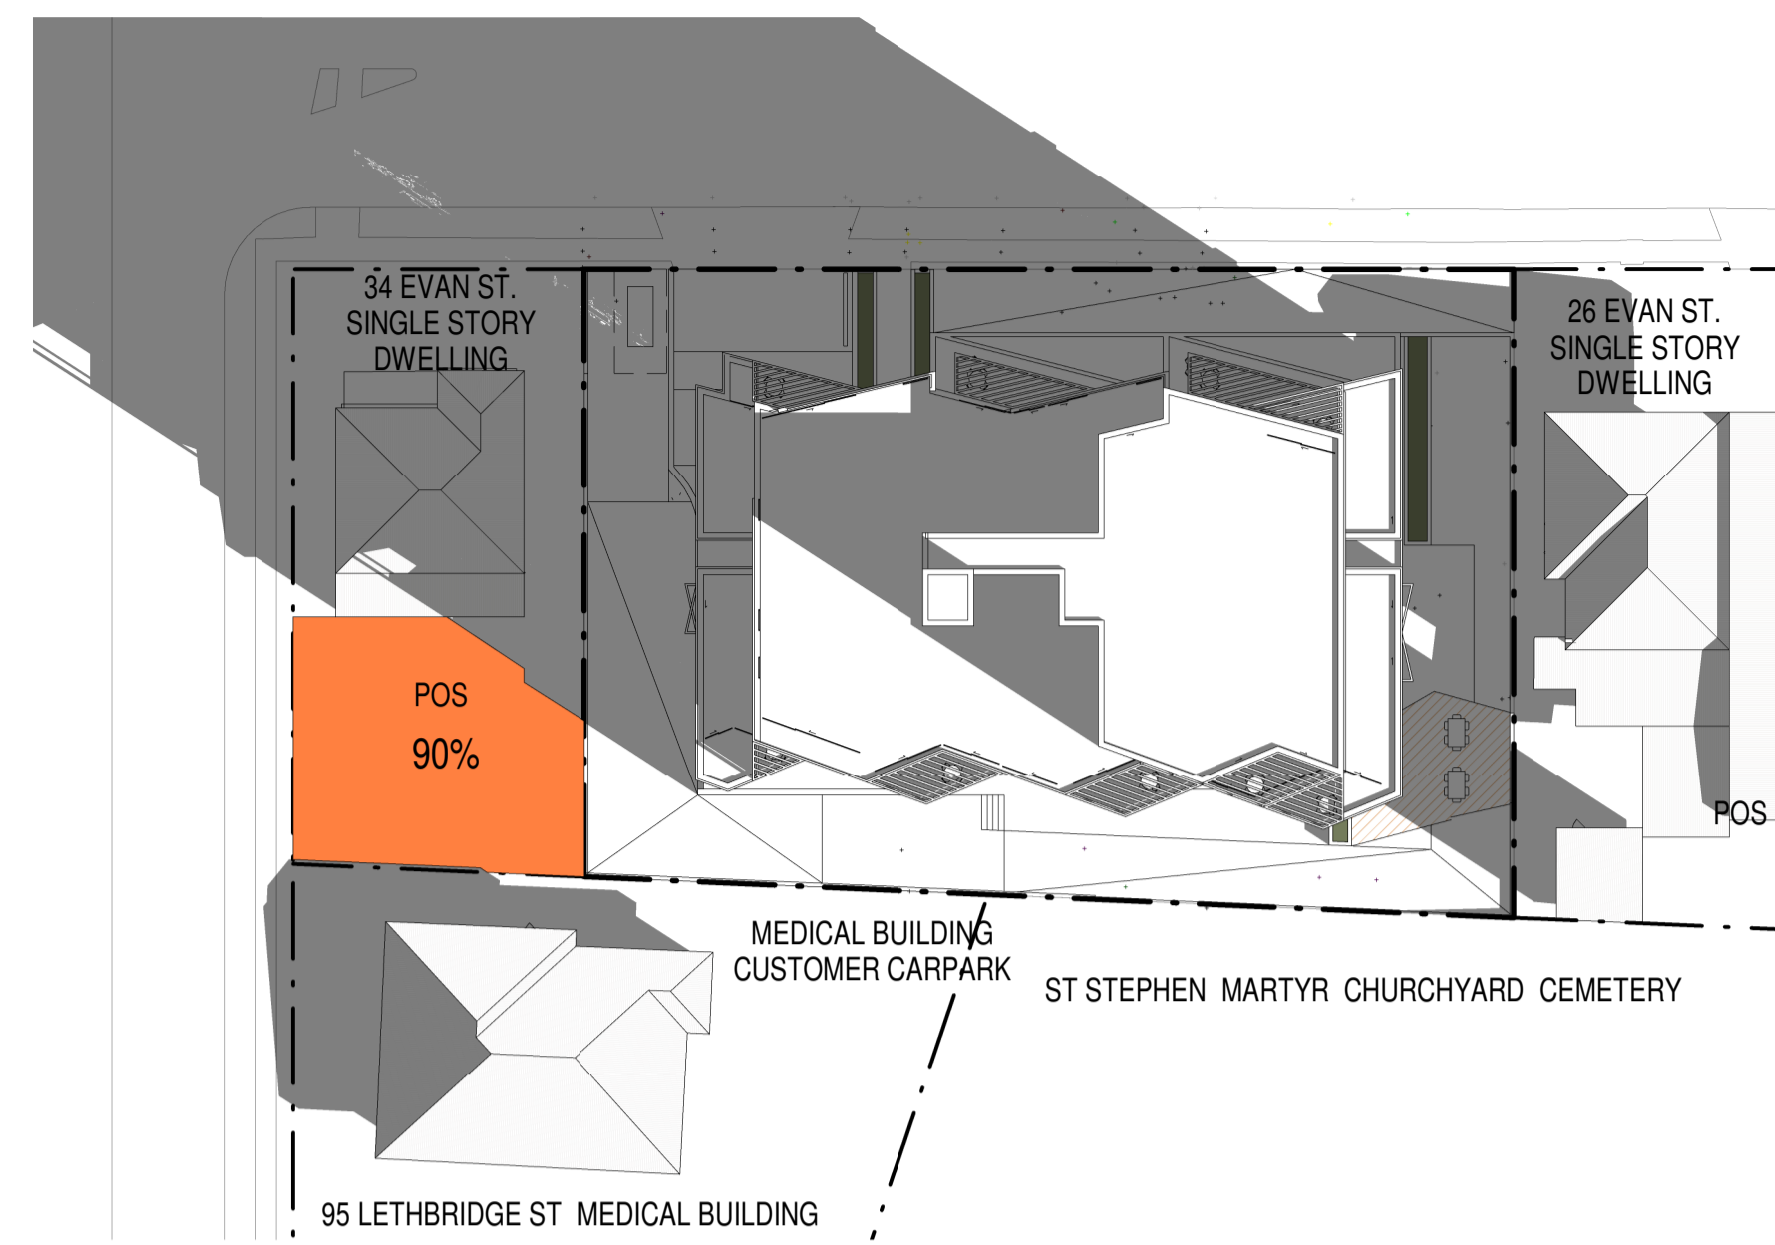


SHADOWS - JUNE 22nd 8-30AM

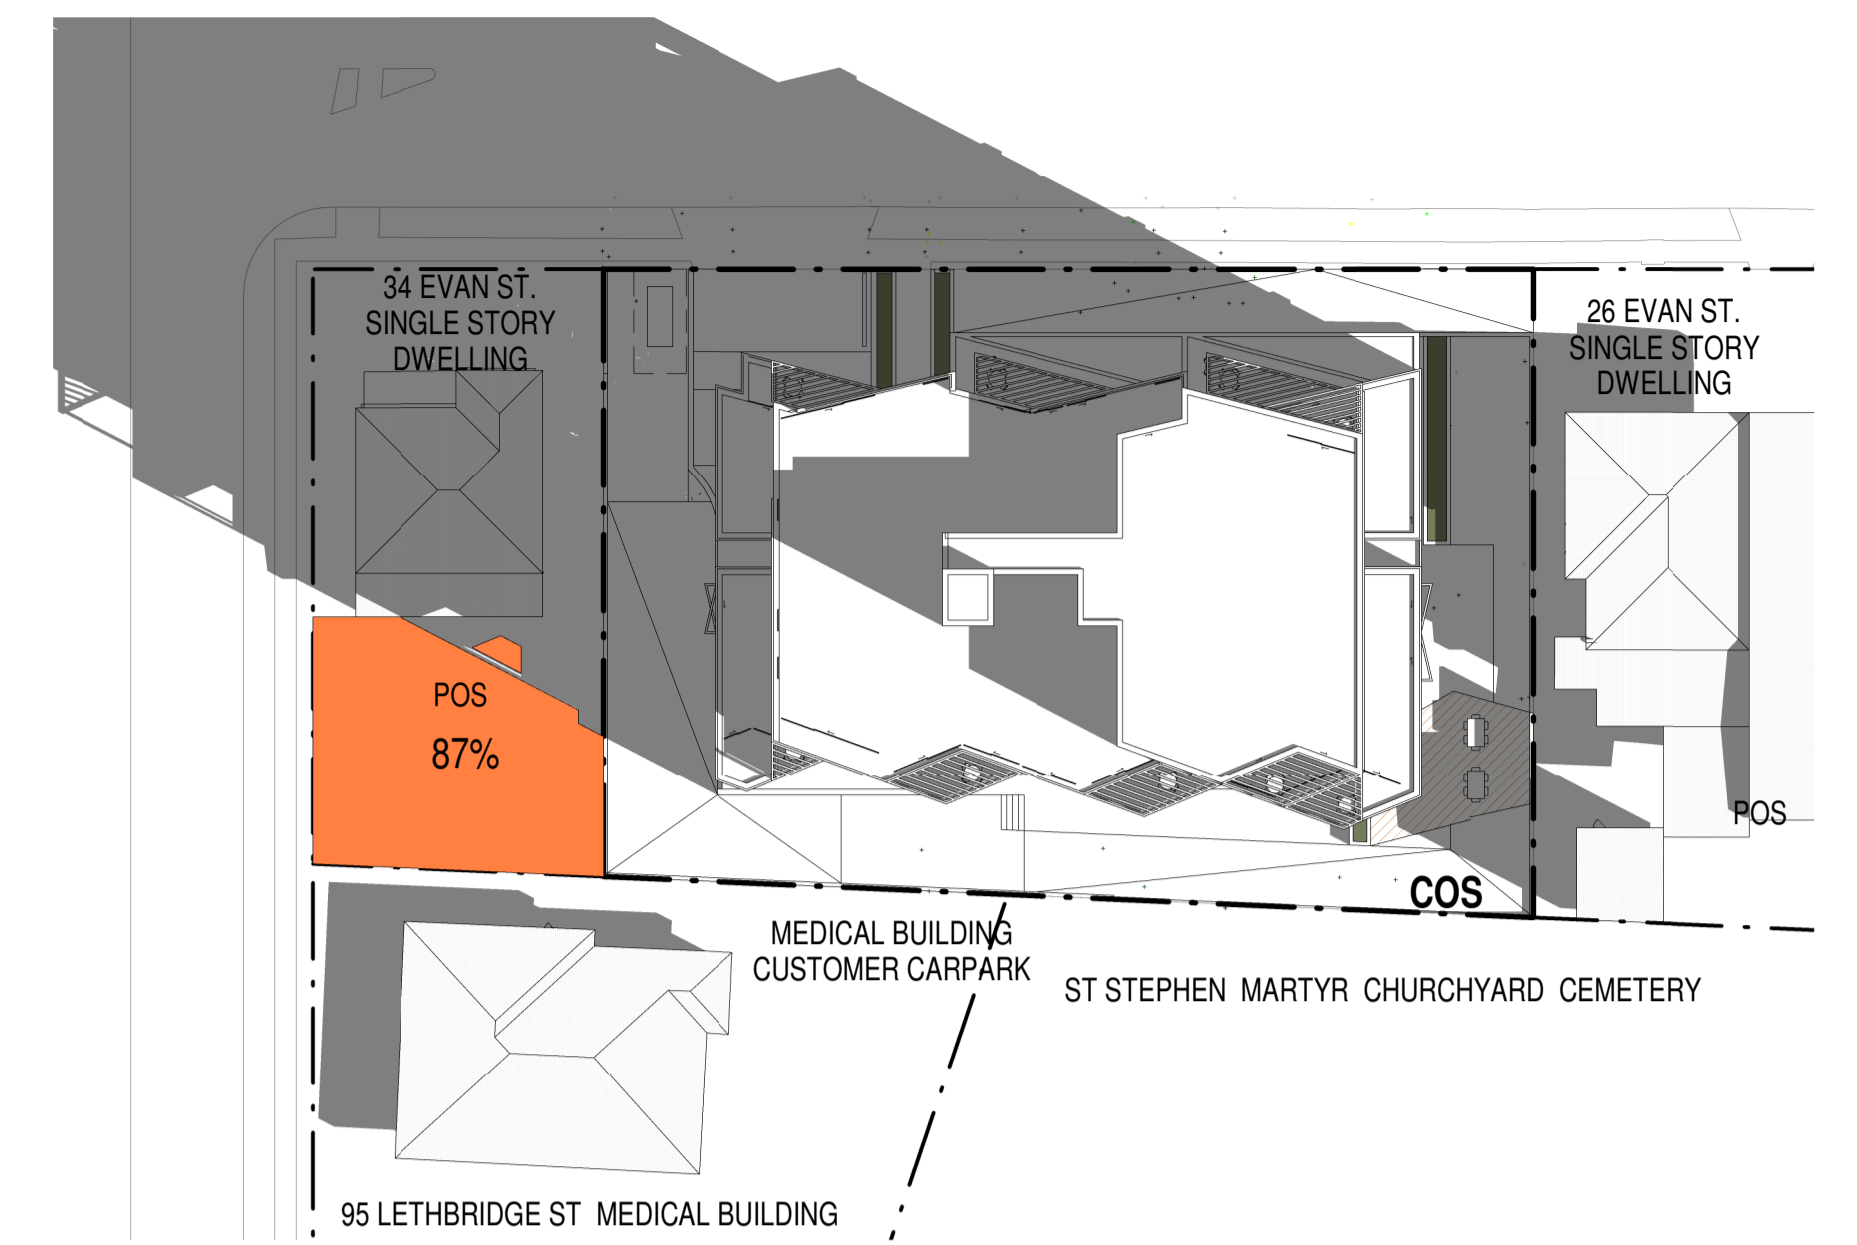


SHADOWS - JUNE 22nd 9-00AM

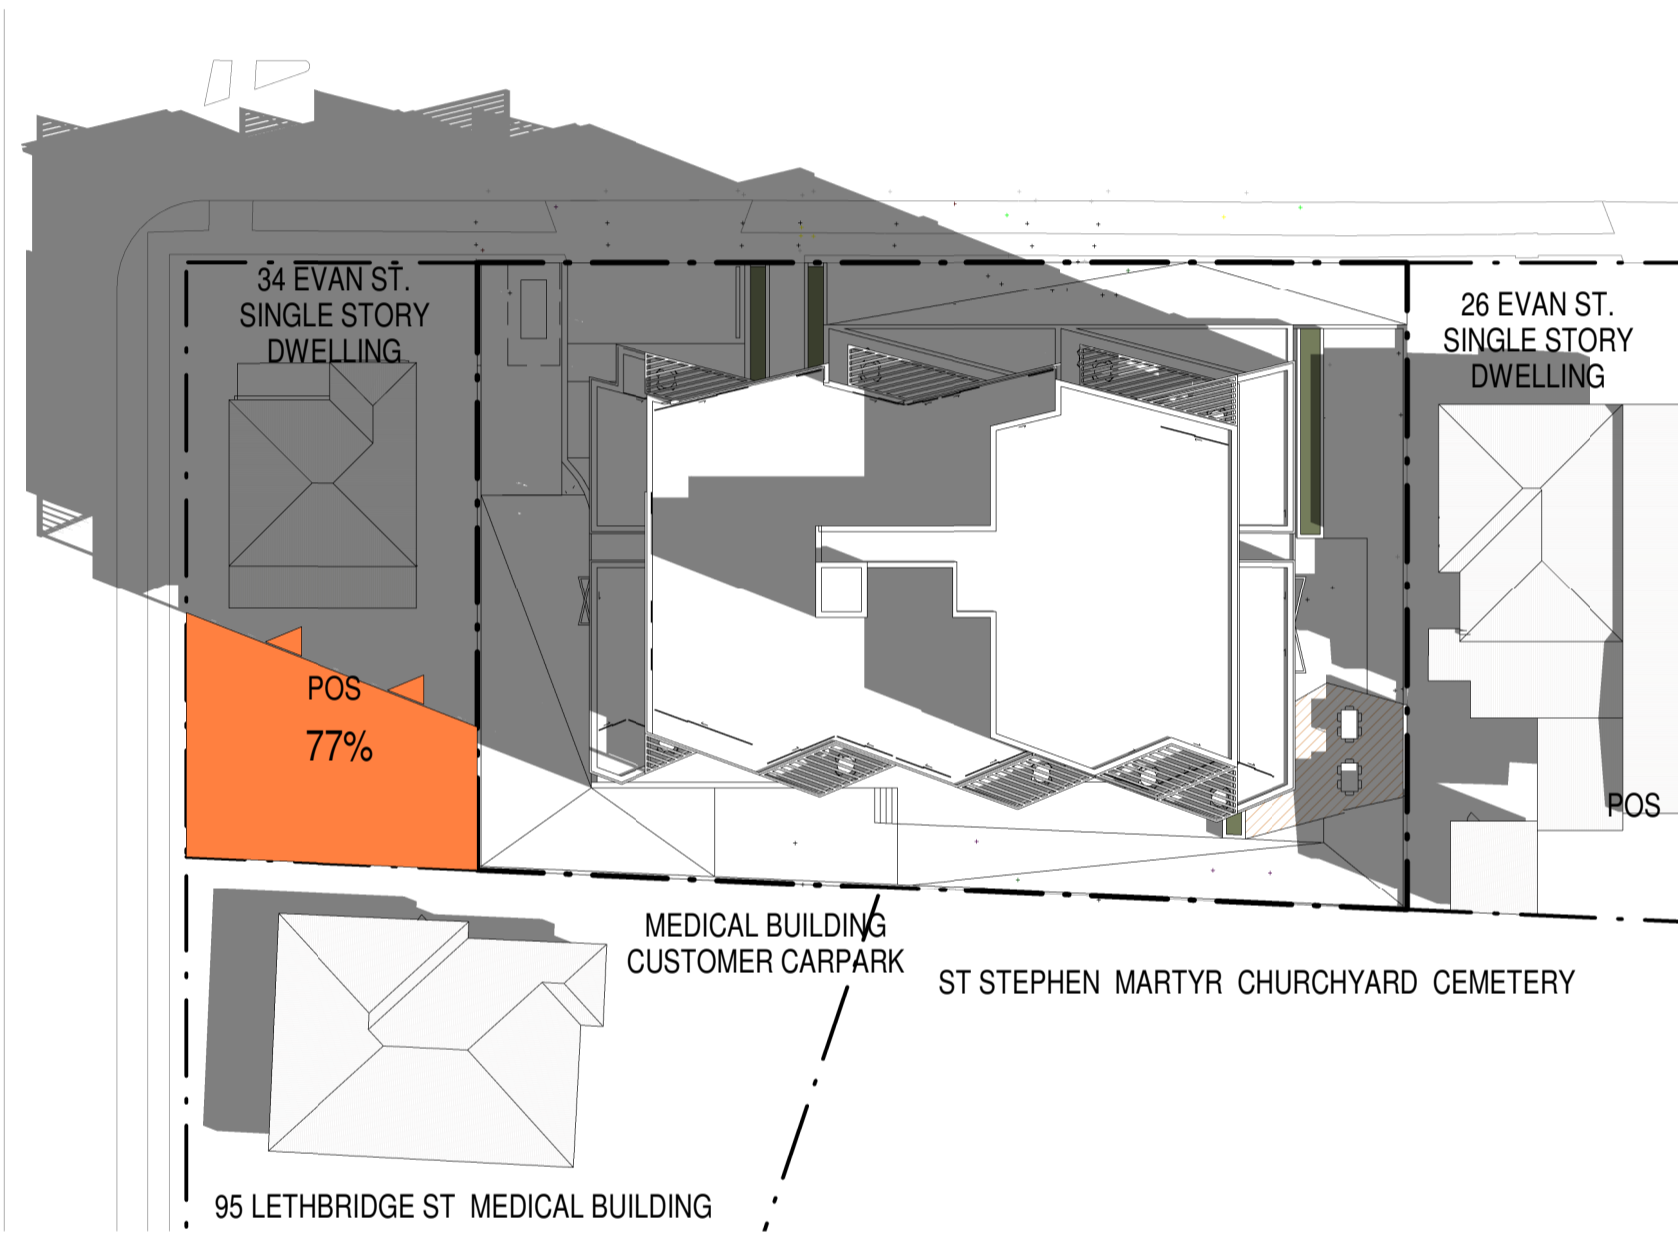


SHADOWS - JUNE 22nd 9-30AM

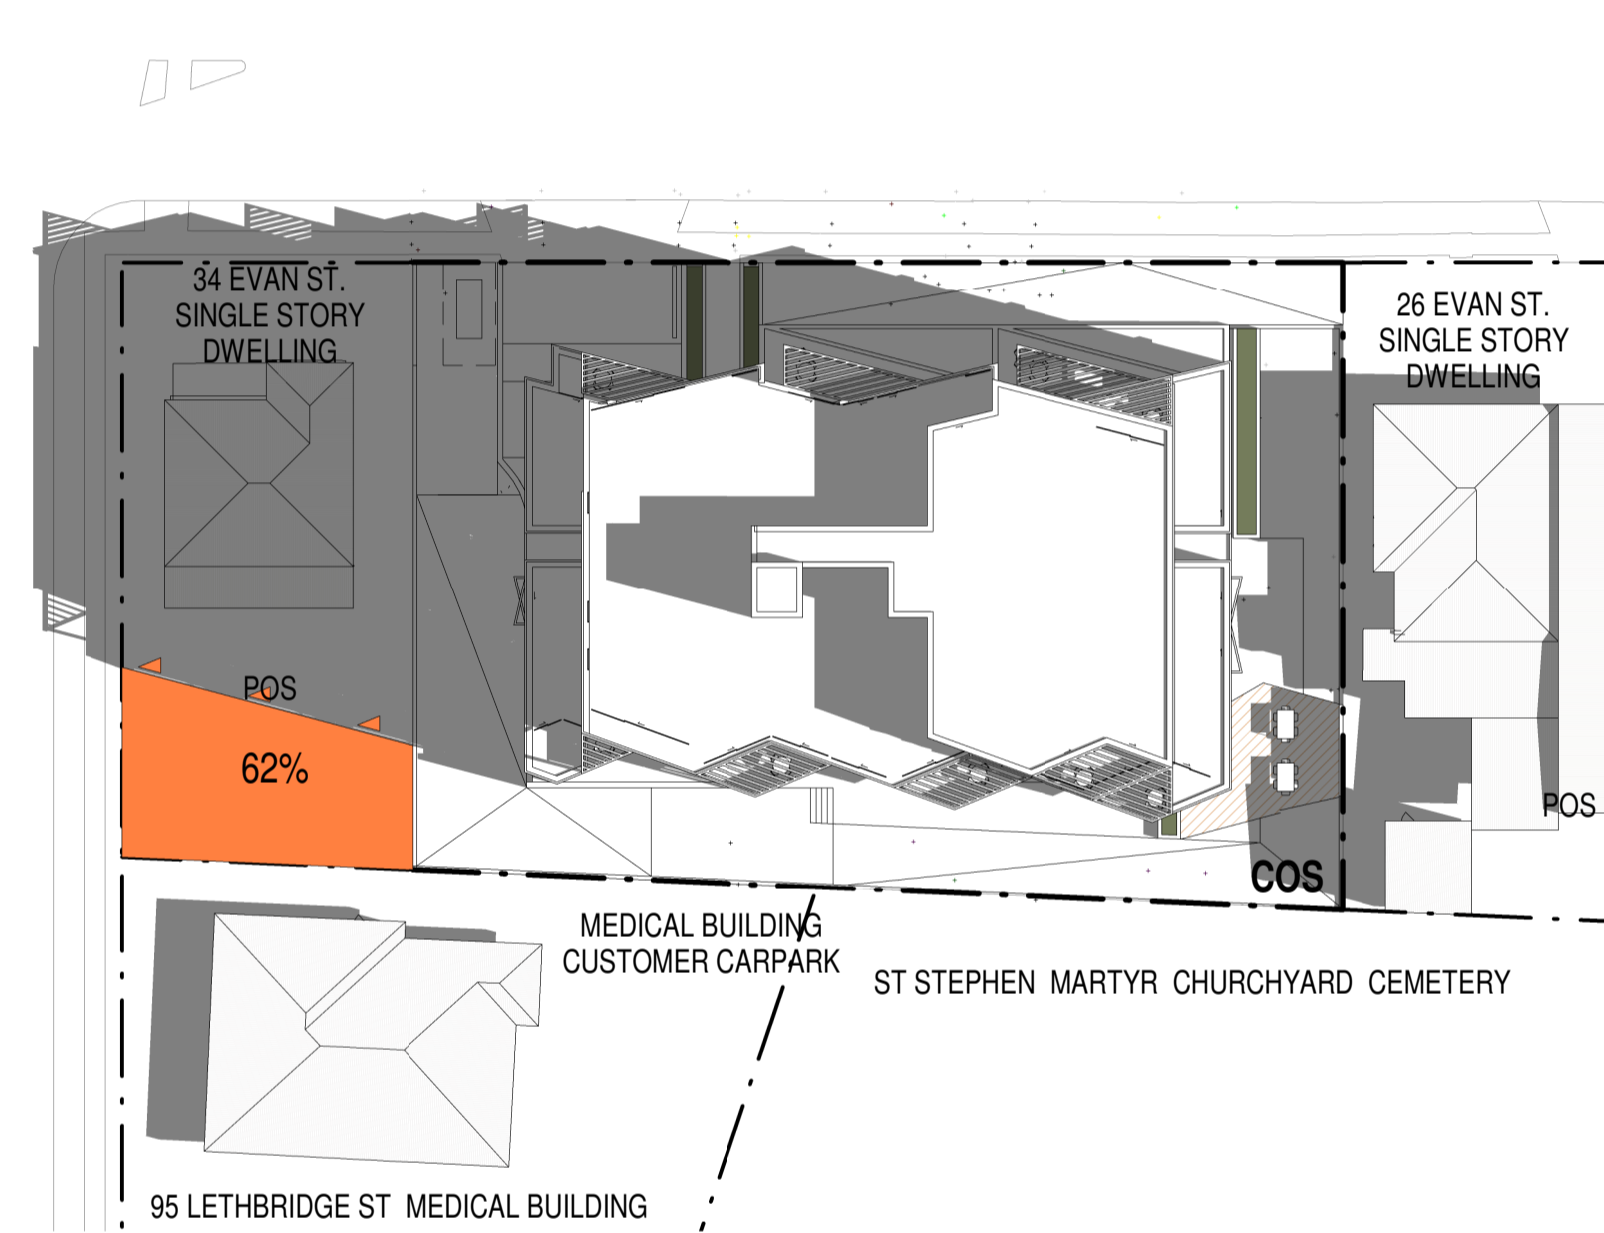


SHADOWS - JUNE 22nd 10-00AM

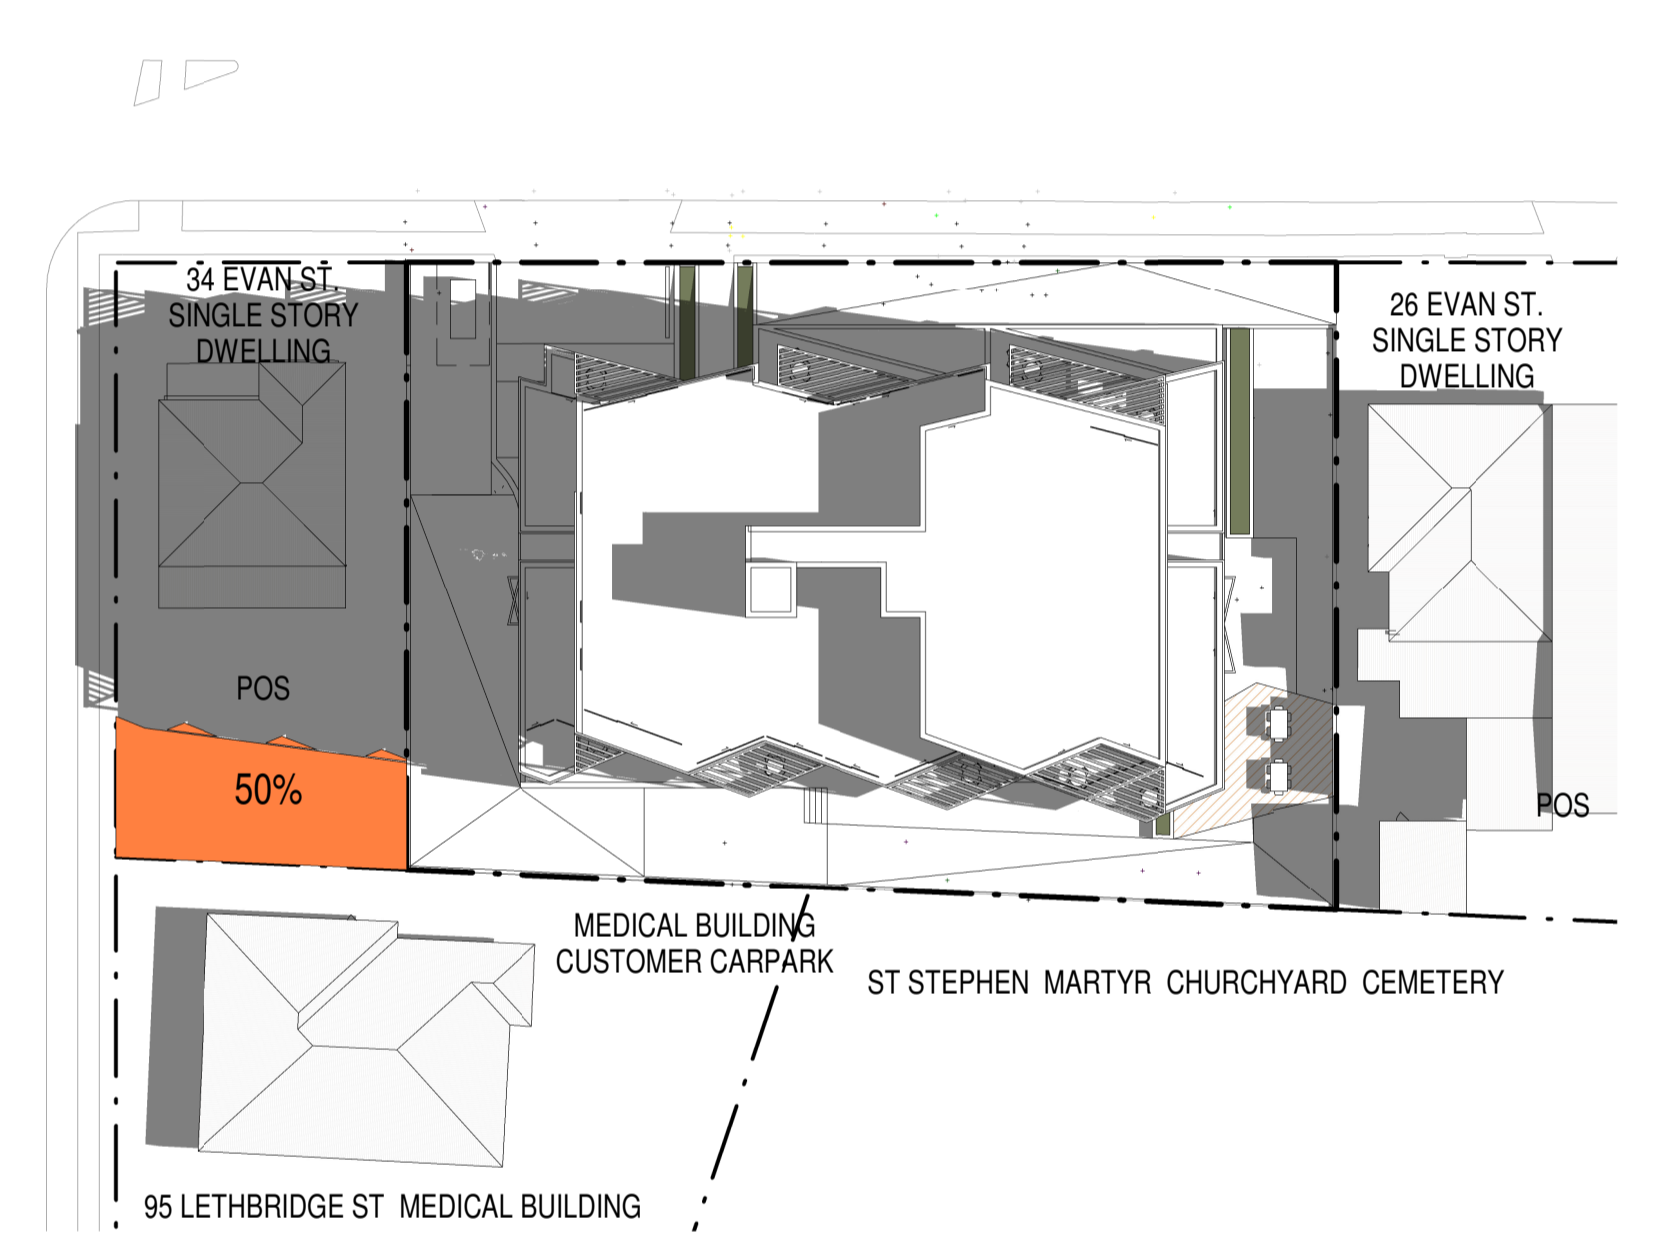


SHADOWS - JUNE 22nd 10-30AM

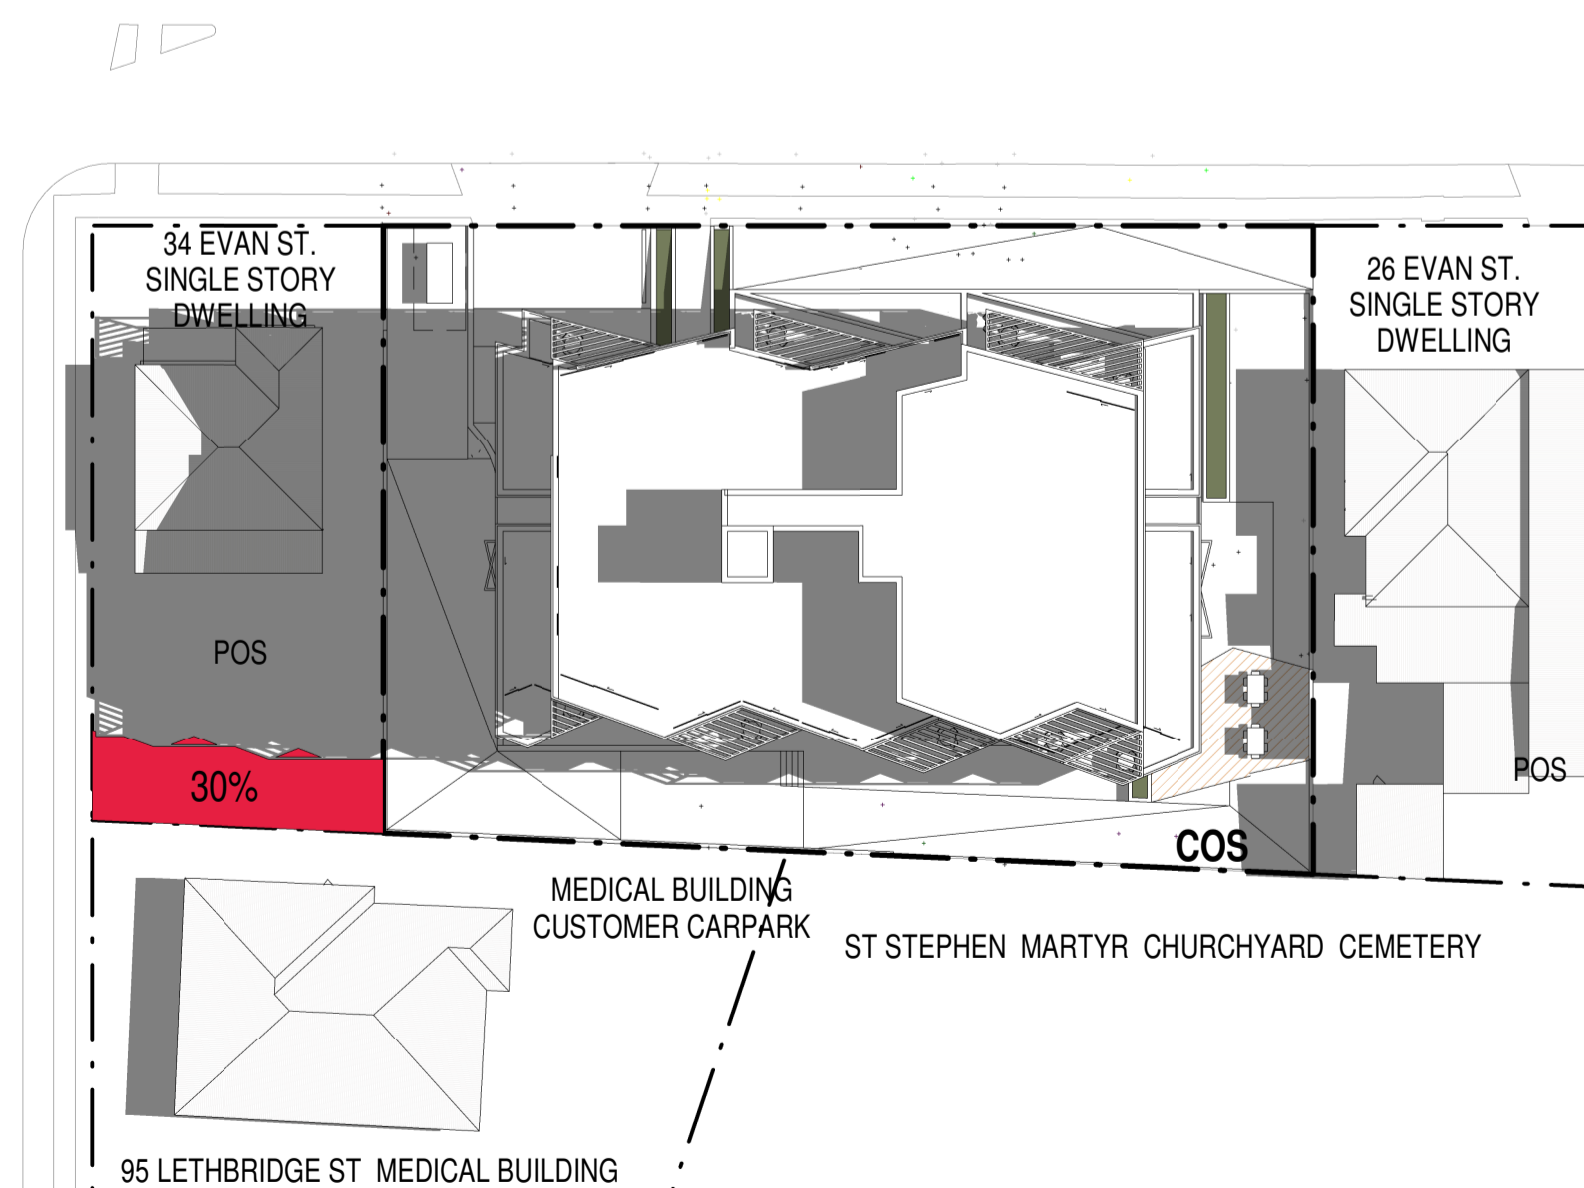

SHADOWS - JUNE 22nd 11-00AM

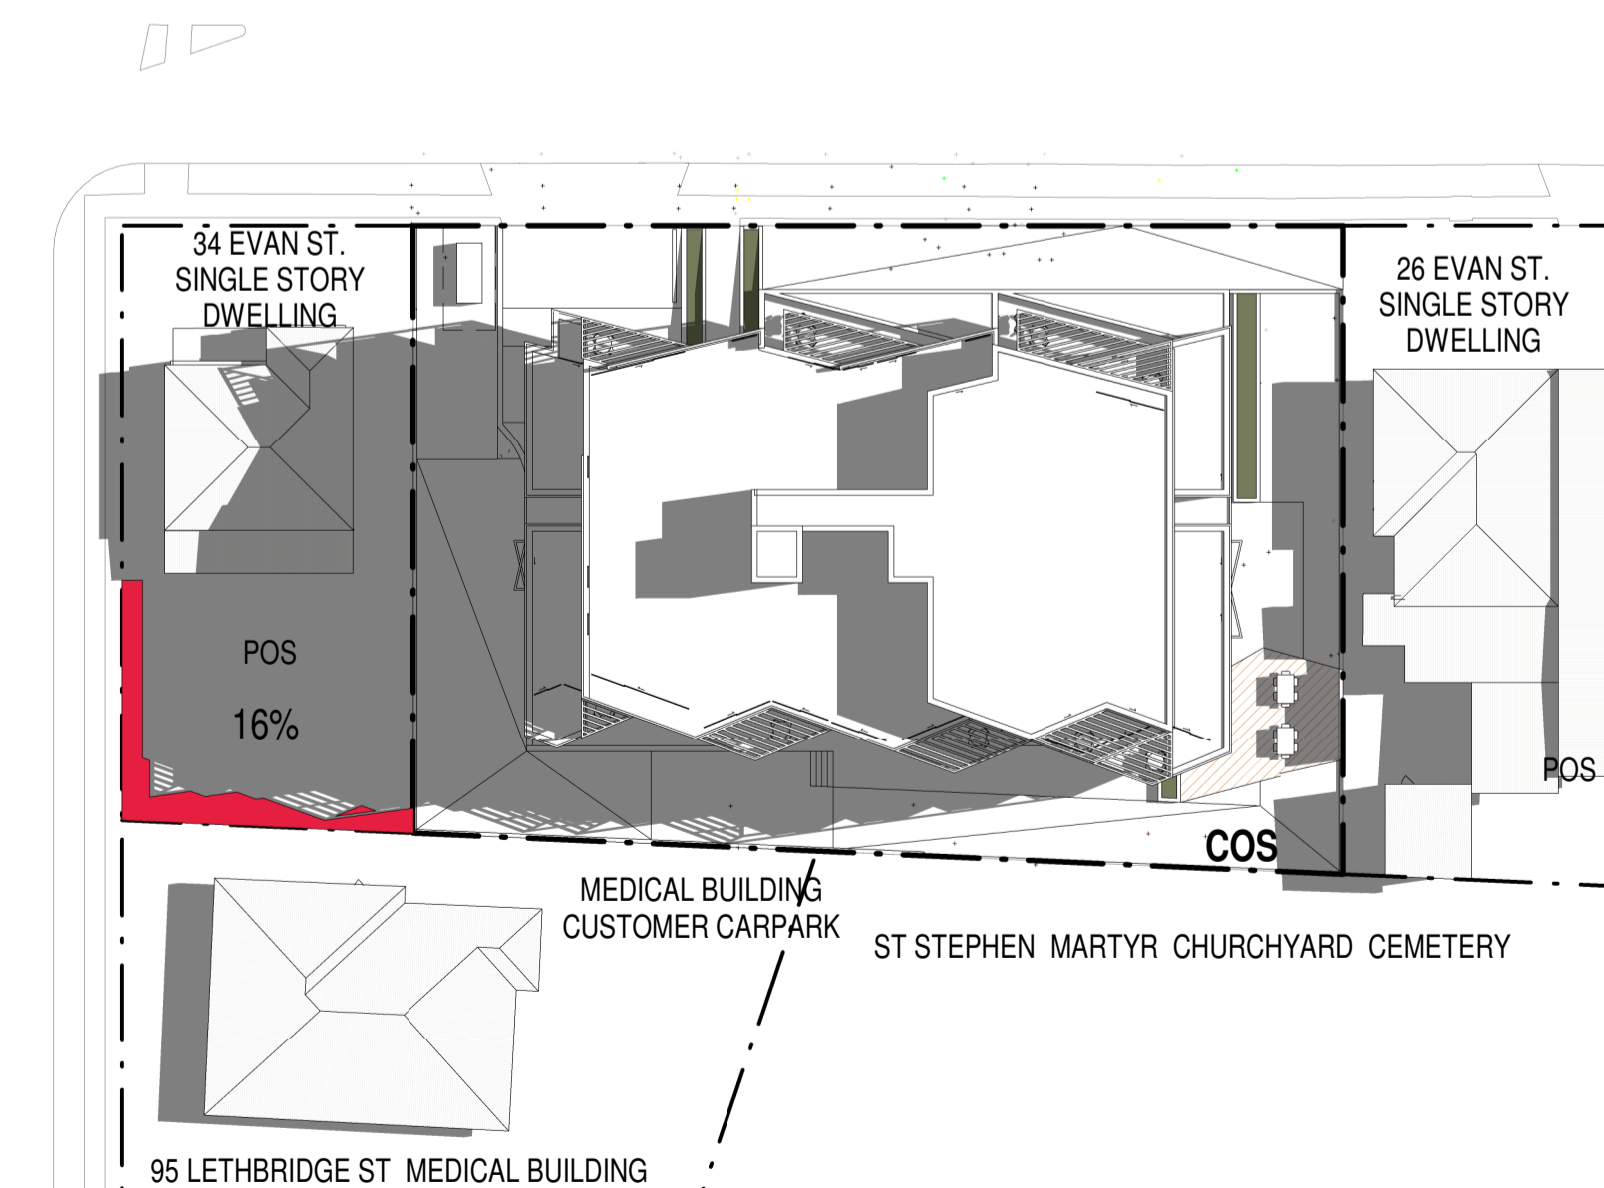


SHADOWS - JUNE 22nd 11-30AM

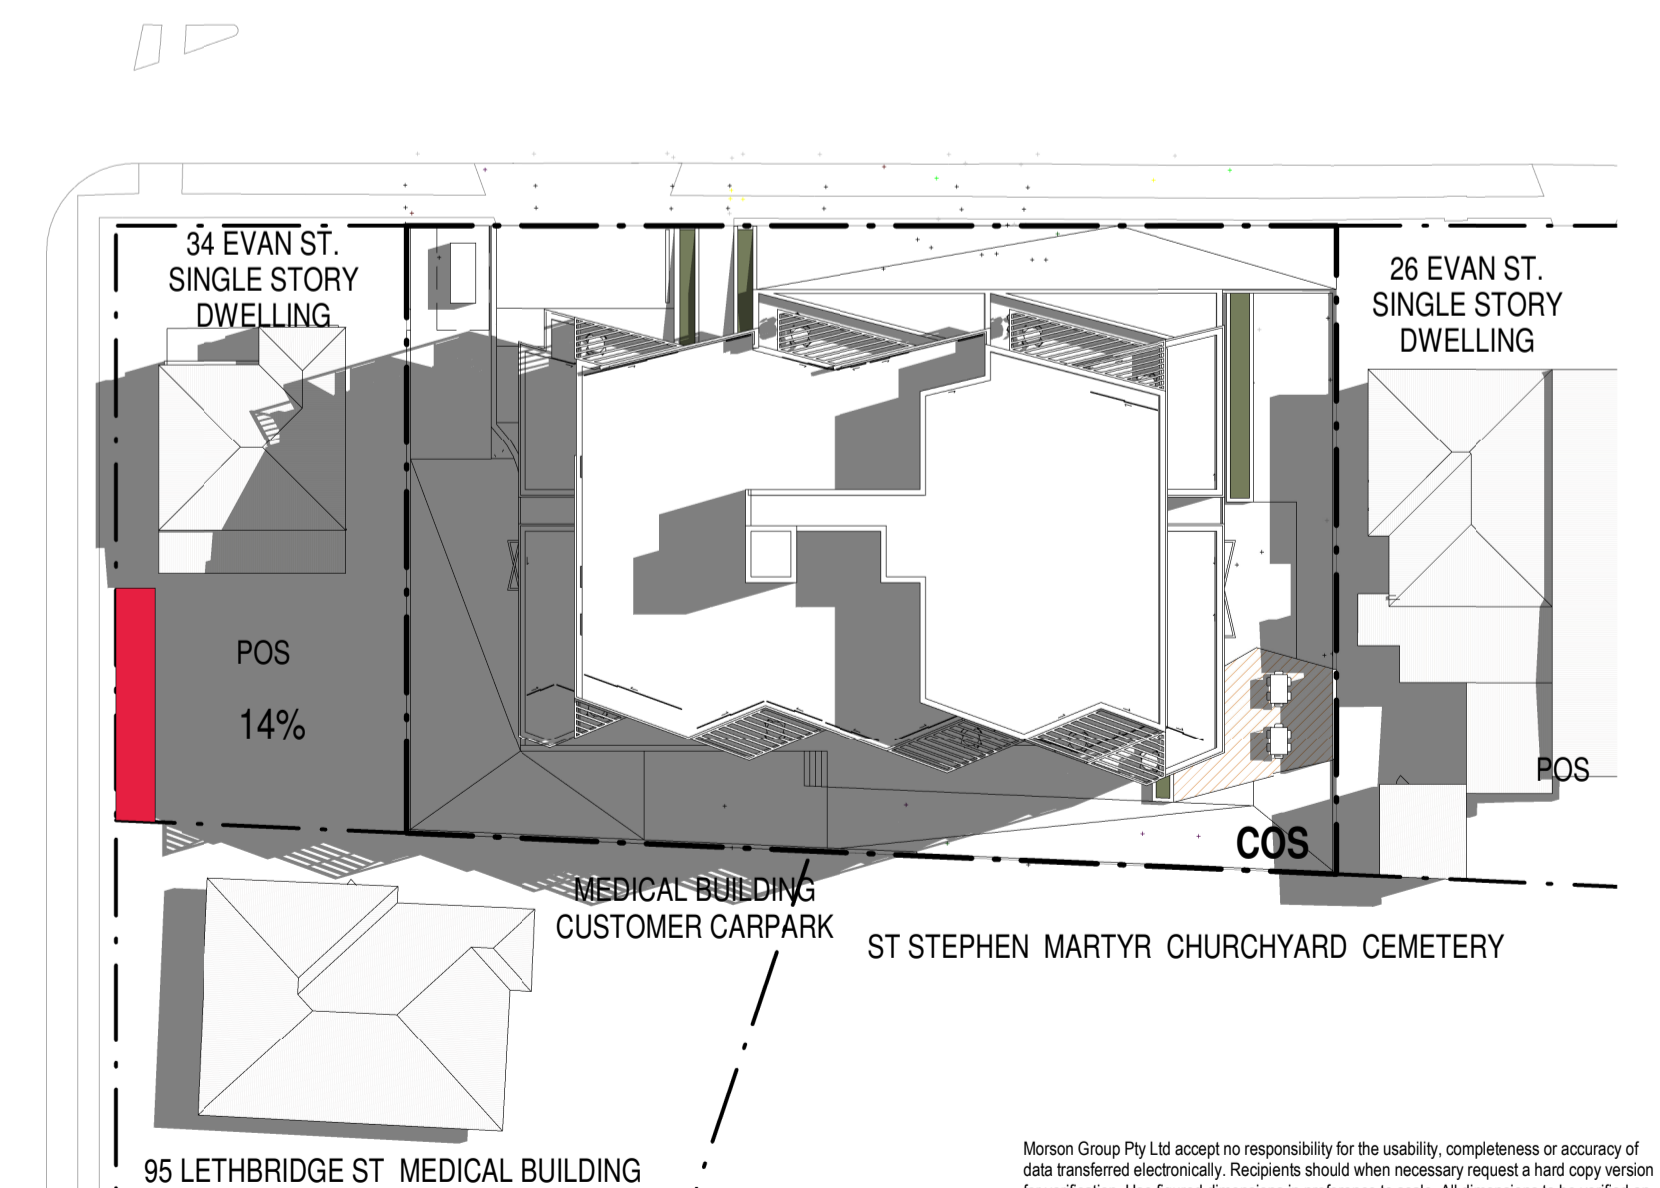

SHADOWS - JUNE 22nd 12-00PM

Morson Group Pty Ltd accept no responsibility for the usability, completeness or accuracy of data transferred electronically. Recipients should when necessary request a hard copy version for verification. Use figure dimensions in preference to scale. All dimensions to be verified on site.
 Morson Group Pty Ltd © Copyright
 These drawings and designs and the copyright thereof are the property of Morson Group Pty Ltd and must not be used, retained or copied without the written permission of Morson Group Pty Ltd.
 ABN 41 159 480 056 NOMINATED ARCHITECT: P Morson(8100)

ISSUE	DATE	AMENDMENT
A	17-12-2019	DA SUBMISSION

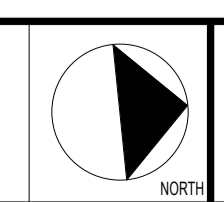


PROJECT
PROPOSED RESIDENTIAL FLAT BUILDING
 ADDRESS
 28-32 Evans Street, Penrith, NSW, 2750
 CLIENT
 StemasPL




NOMINATED ARCHITECT - P
 MORSON REGISTRATION NUMBER #100
 ACP# 128 460 056, ABA# 41 159 480 056
 www.morsongroup.com.au
 023 9380 4744
 PO Box 170, Penrith, NSW 1505

SHEET NAME
SHADOW DIAGRAMS (compliant proposal)
 SHEET SIZE: A1
 SCALE
 1:400


DRAWING NUMBER
DA40
 ISSUE NO.
A

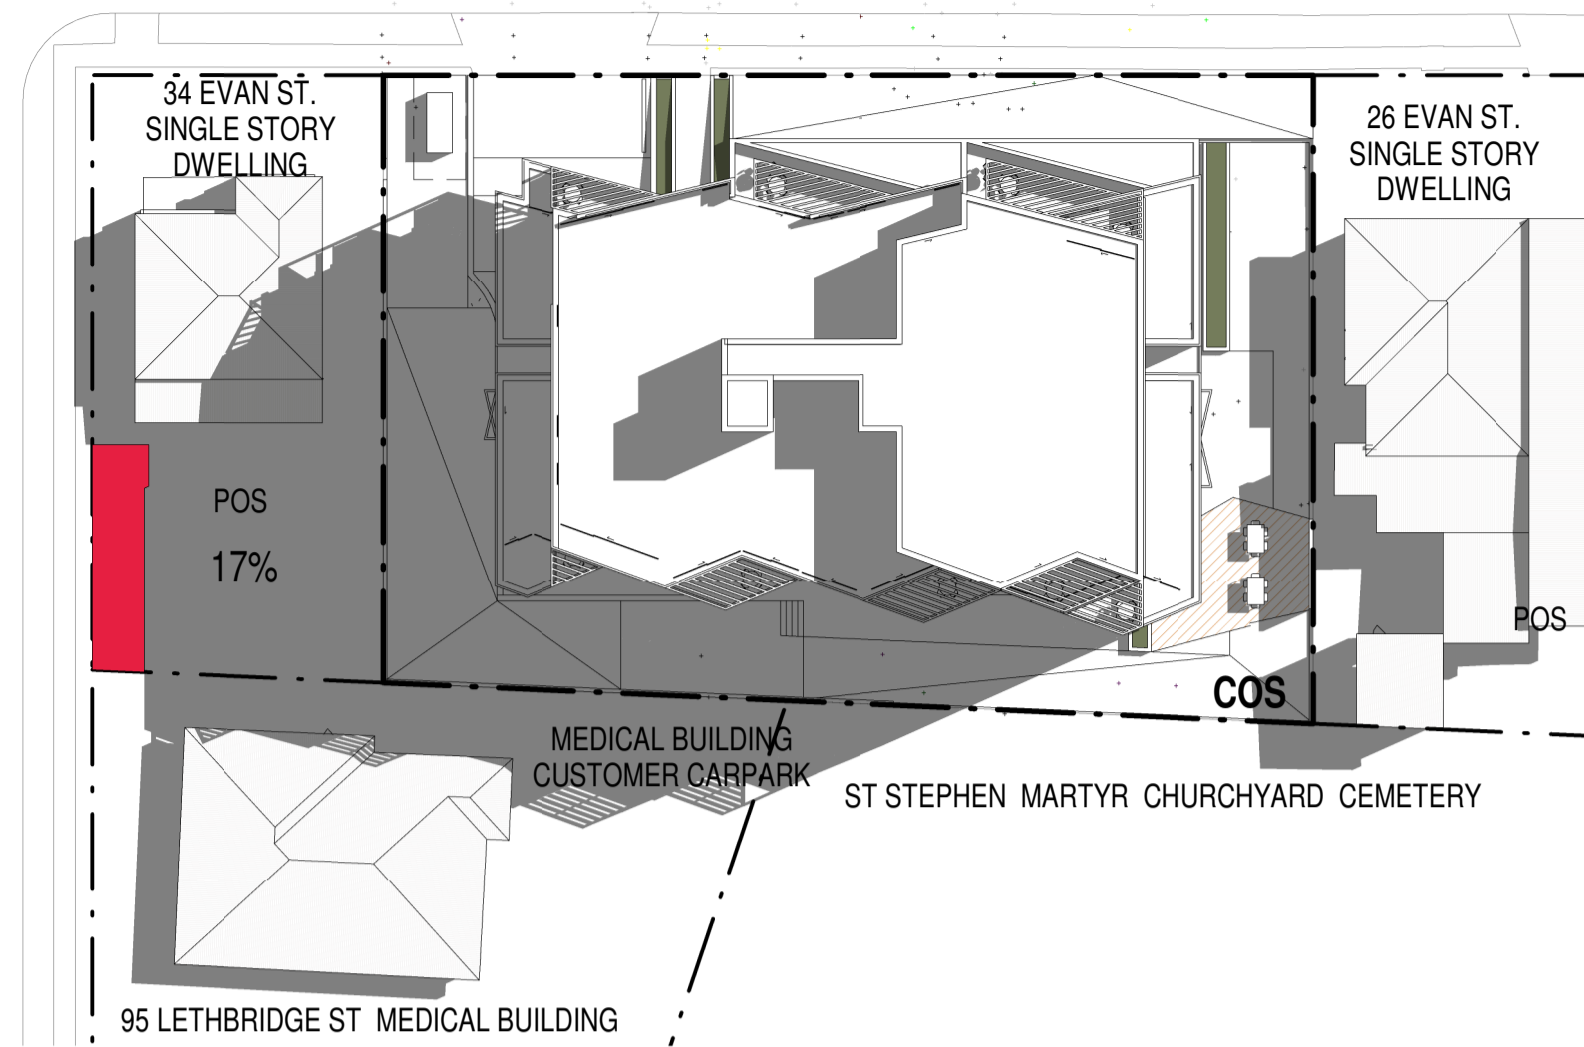


SHADOWS - JUNE 22nd 12:30PM

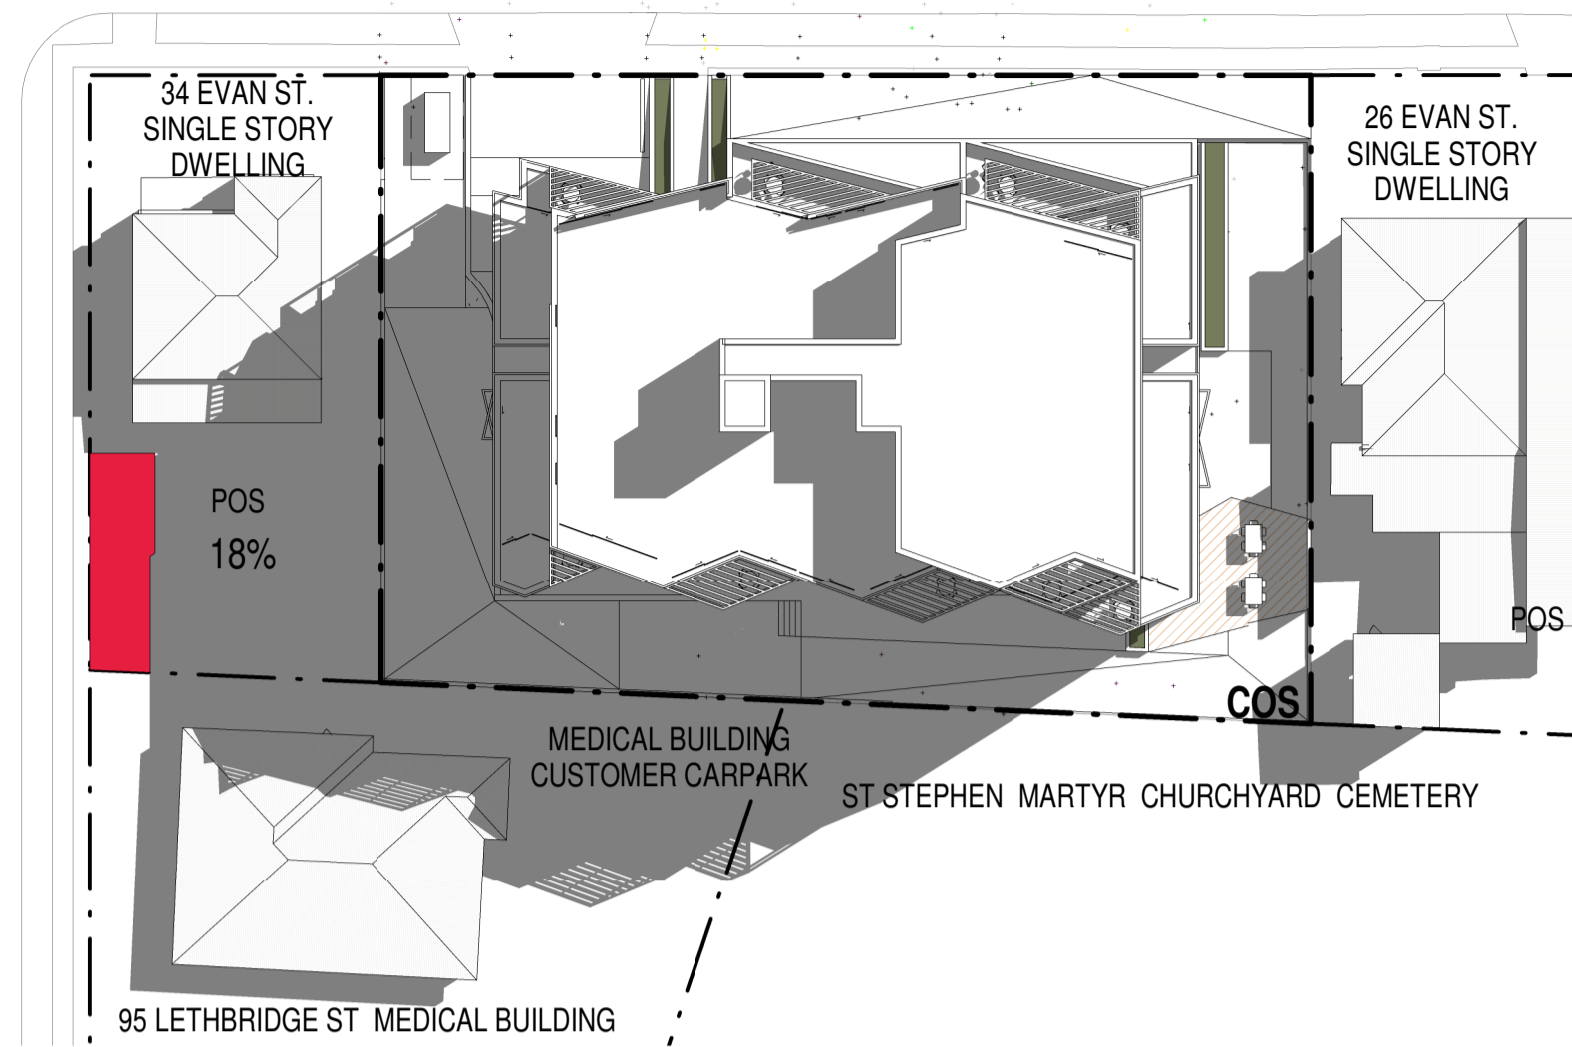


SHADOWS - JUNE 22nd 13:00PM

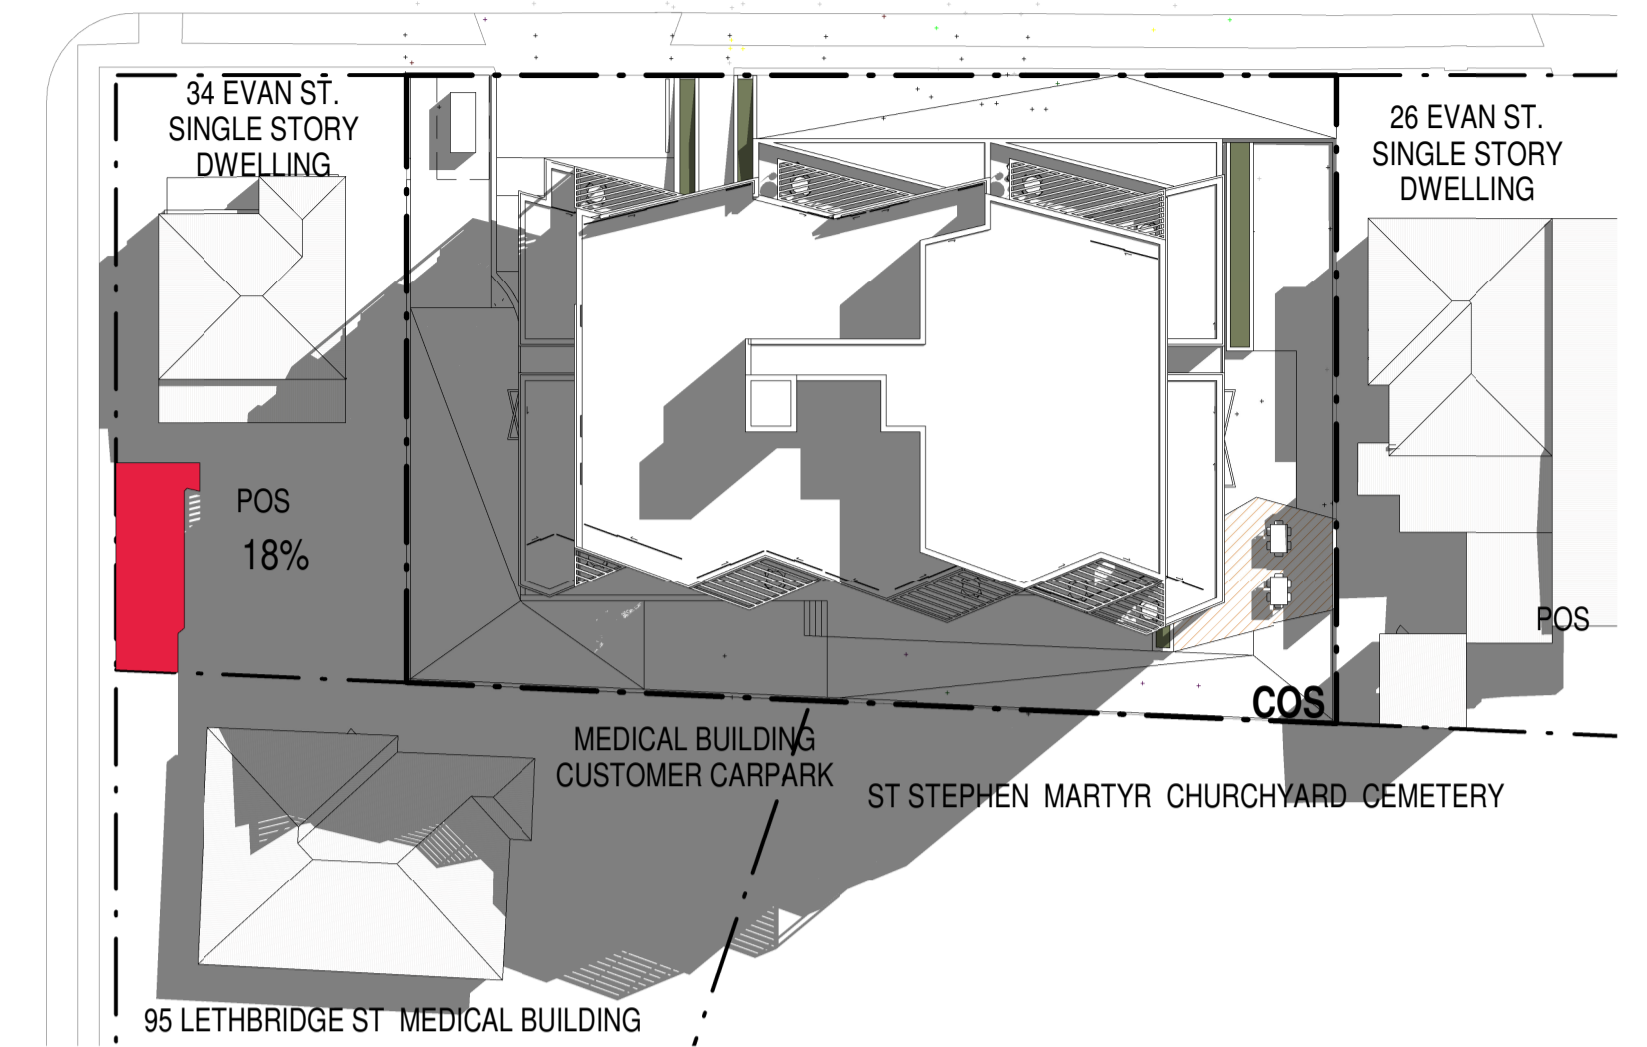


SHADOWS - JUNE 22nd 13:30PM

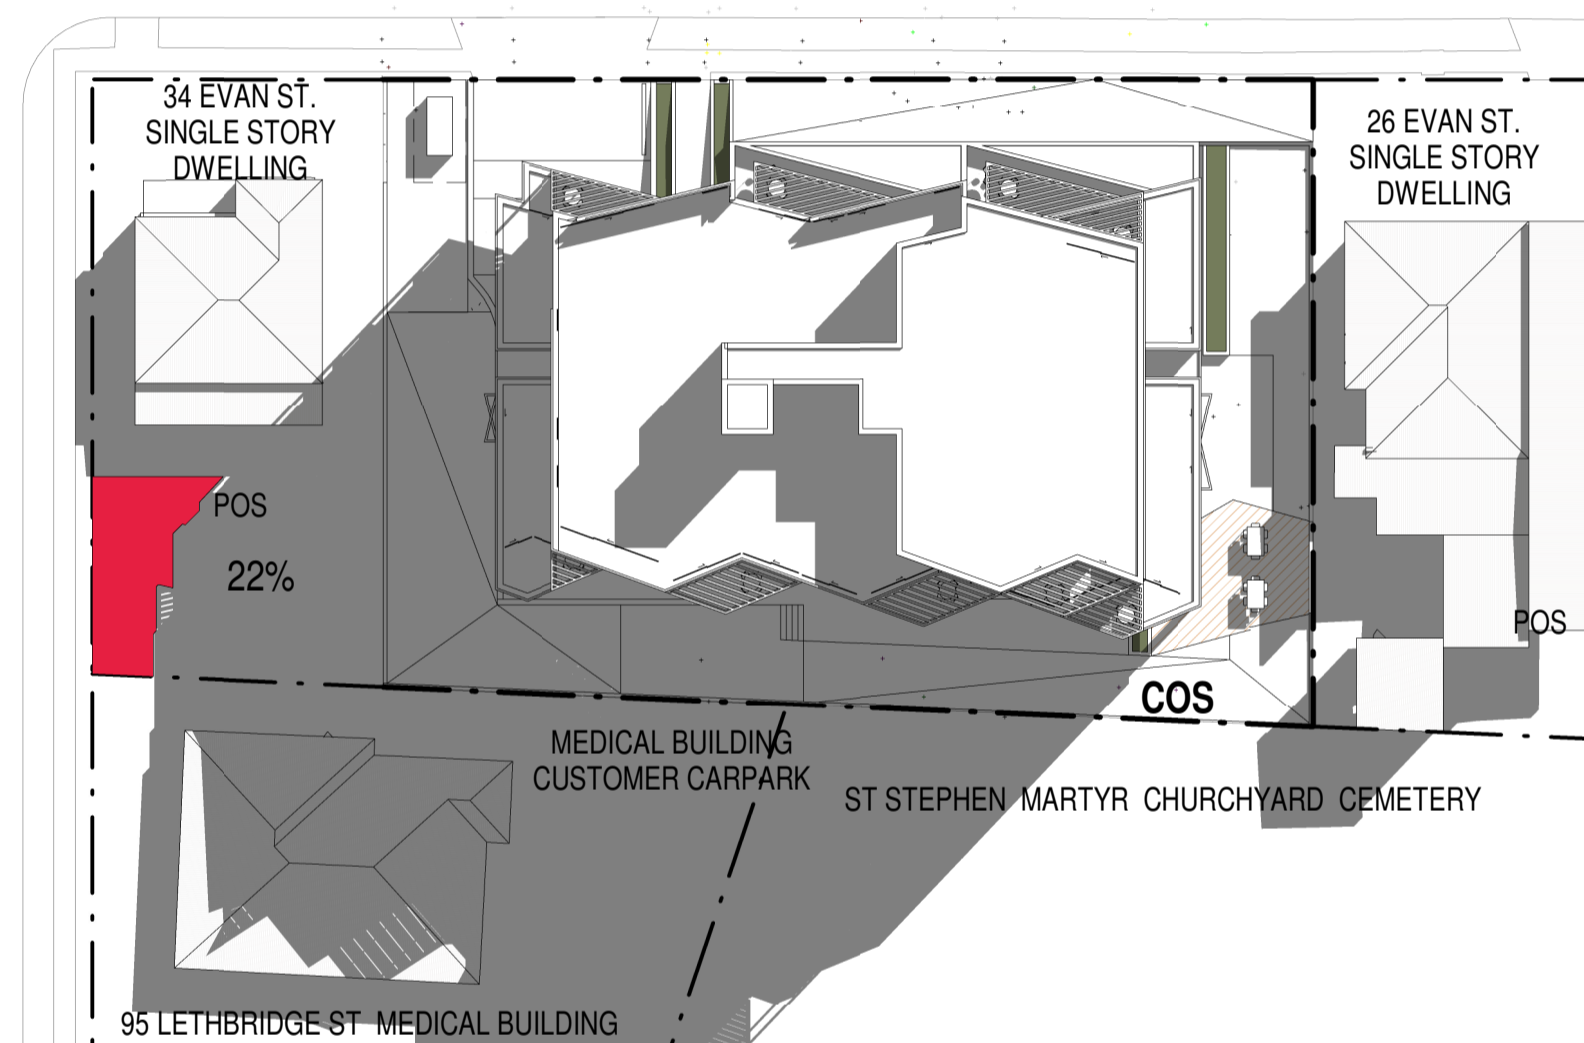


SHADOWS - JUNE 22nd 14:00PM

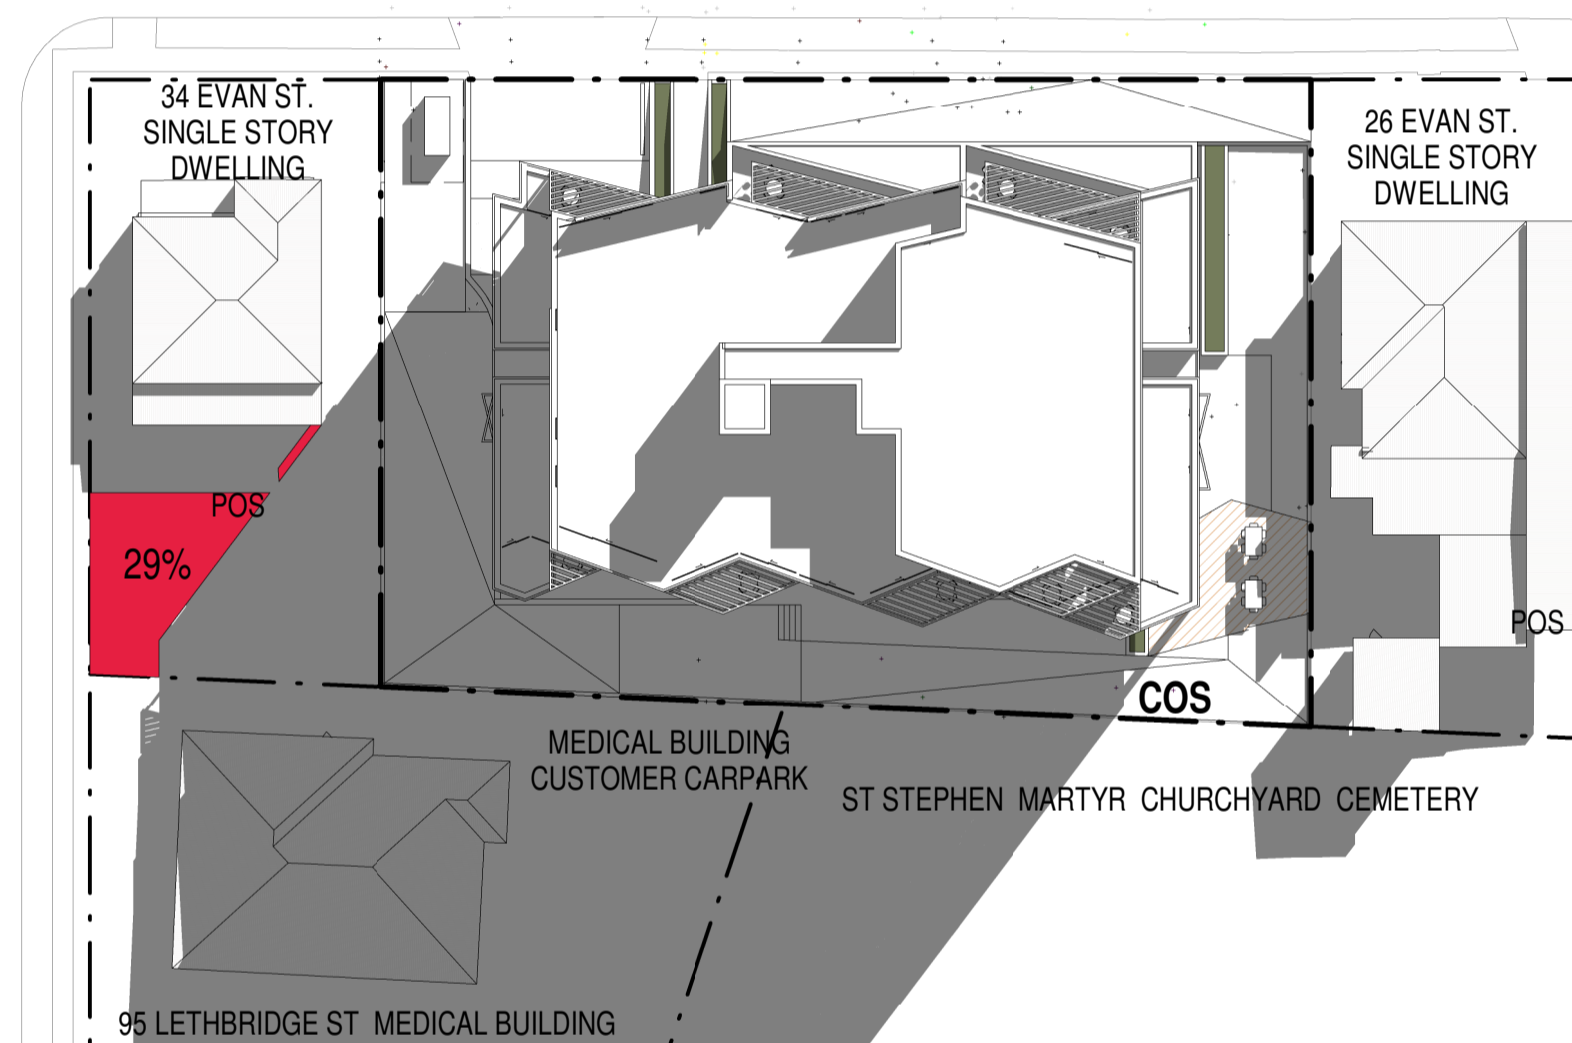

SHADOWS - JUNE 22nd 14:30PM

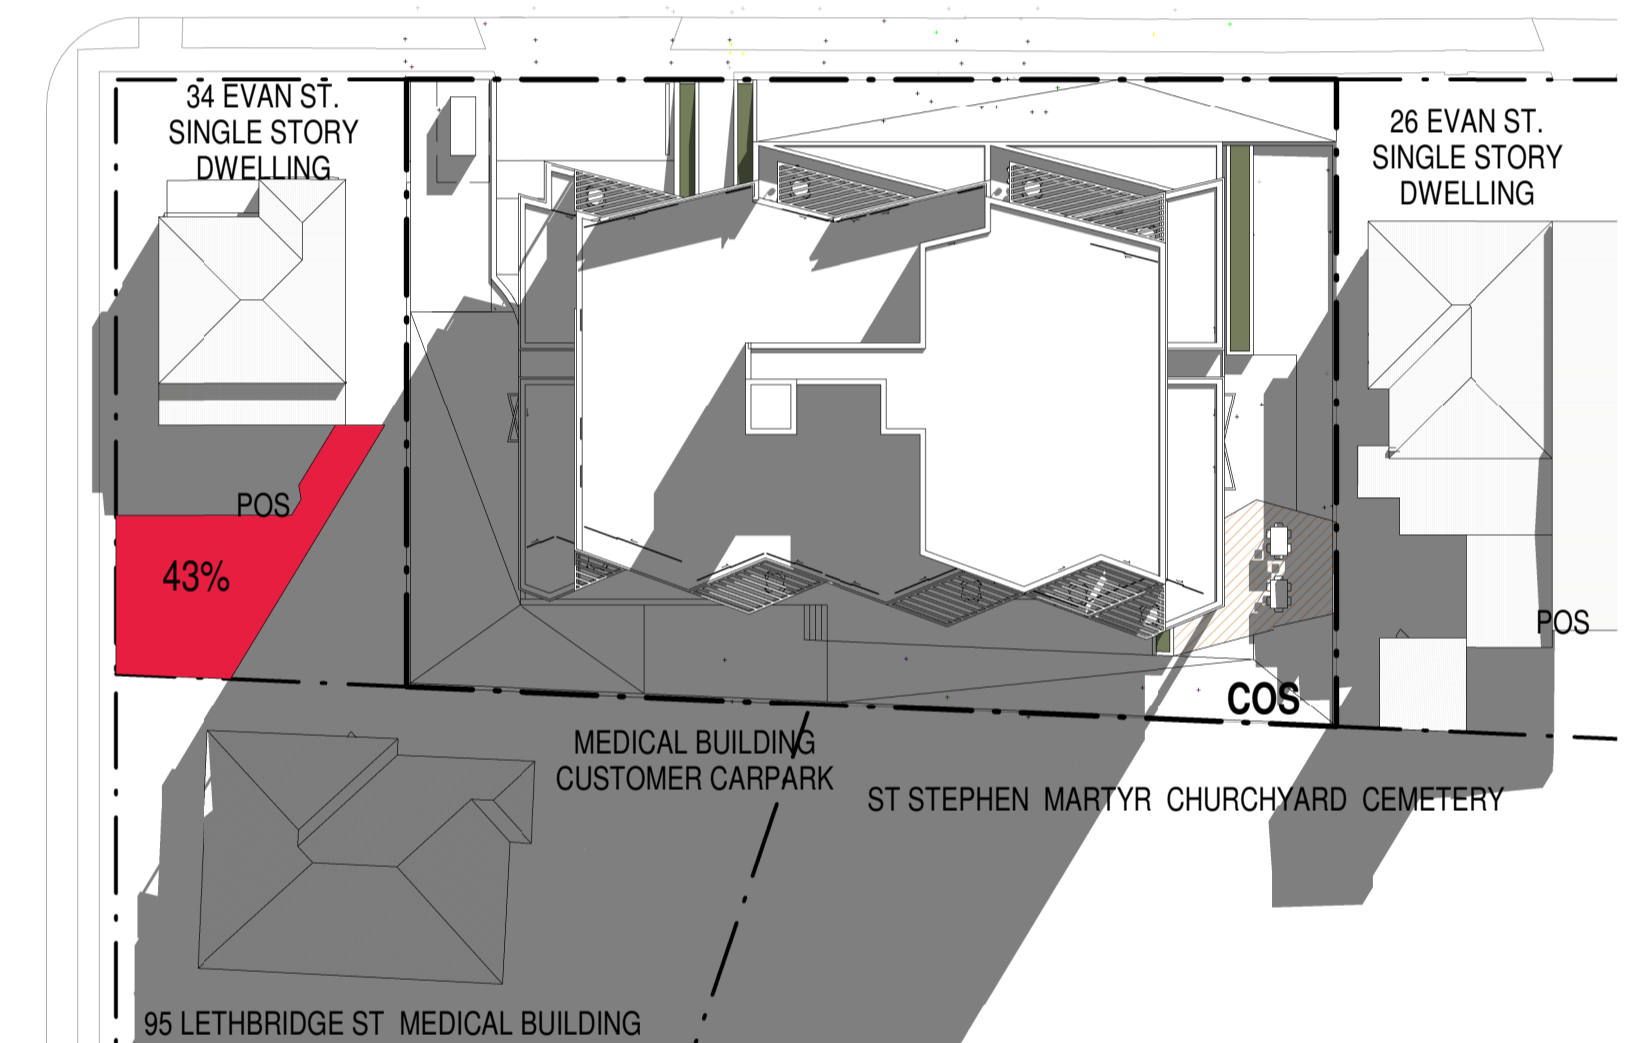

SHADOWS - JUNE 22nd 15:00PM

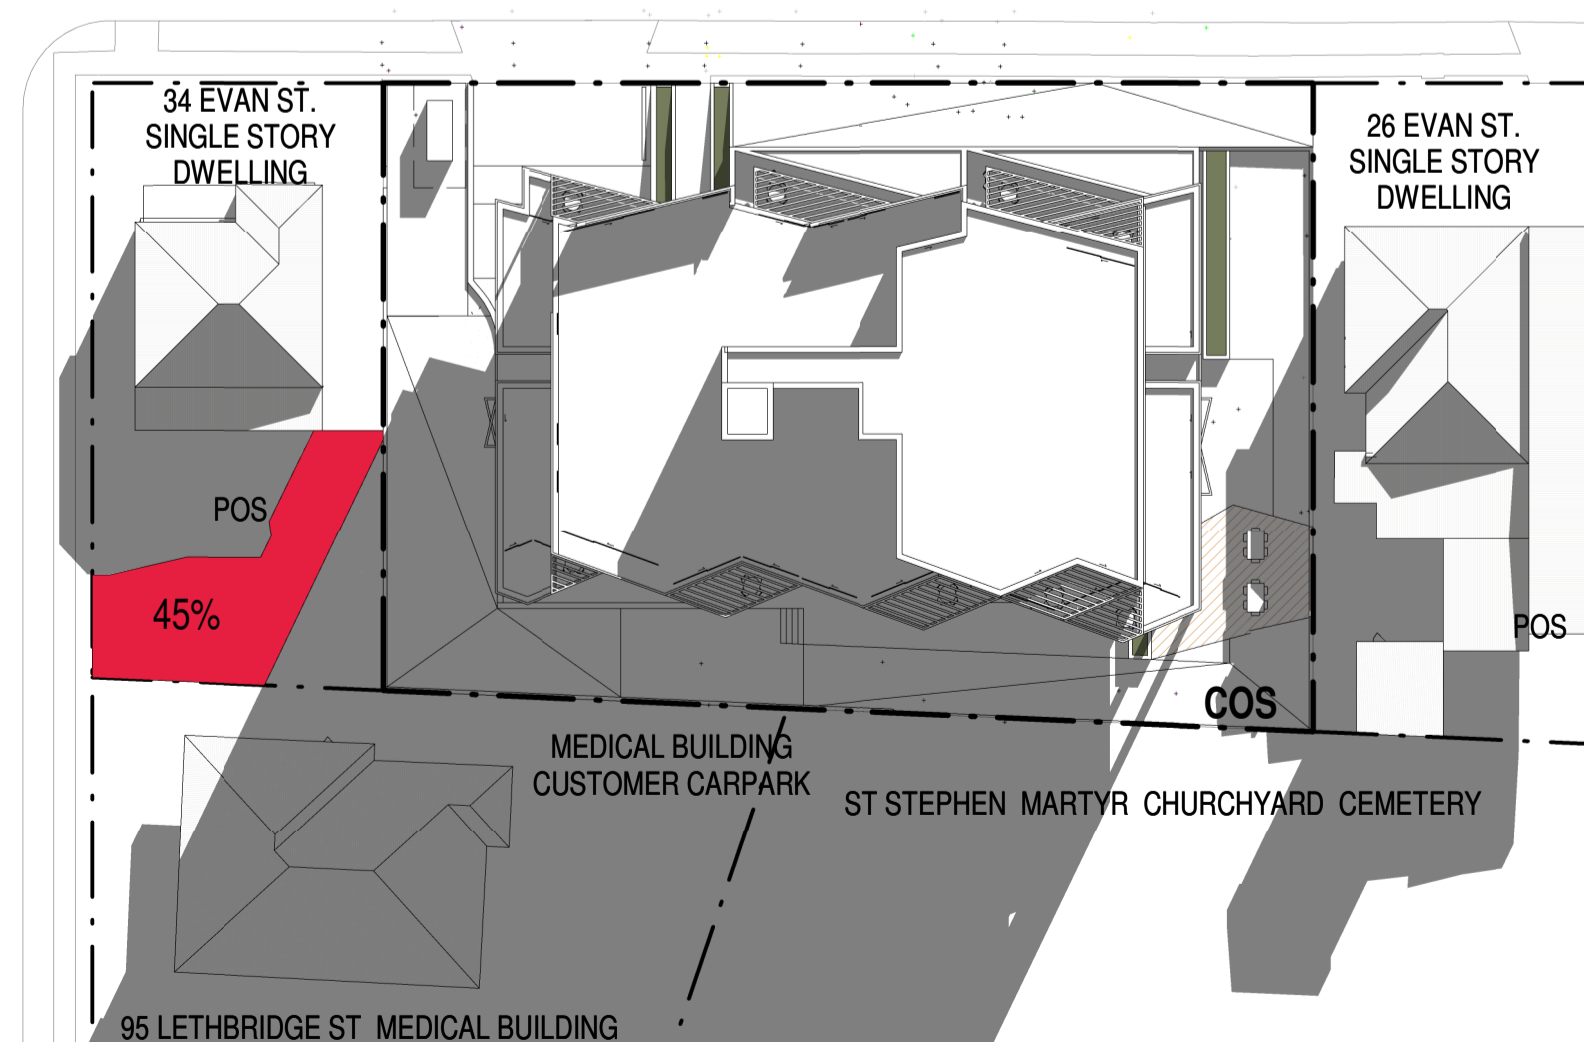


SHADOWS - JUNE 22nd 15:30PM



SHADOWS - JUNE 22nd 16PM

ISSUE	DATE	AMENDMENT
A	17-12-2019	DA SUBMISSION

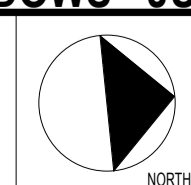

PROPOSED RESIDENTIAL FLAT BUILDING
 ADDRESS
 28-32 Evans Street, Penrith, NSW, 2750

CLIENT
 StemasPL



NOMINATED ARCHITECT - P1
 MORSON REGISTRATION NUMBER #100
 ACP#139 460-016, ABA#41 139 460-016
 www.morsongroup.com.au
 023 9380 4744
 PO Box 170, Penrith, NSW 1505

SHEET SIZE: A1
 SCALE
 1:400

SHEET NAME

SHADOW DIAGRAMS (compliant proposal)

DRAWING NUMBER

DA41

ISSUE NO.

A

Morson Group Pty Ltd accept no responsibility for the usability, completeness or accuracy of data transferred electronically. Recipients should when necessary request a hard copy version for verification. Use figured dimensions in preference to scale. All dimensions to be verified on site.
 Morson Group Pty Ltd © Copyright
 These drawings and designs and the copyright thereof are the property of Morson Group Pty Ltd and must not be used, retained or copied without the written permission of Morson Group Pty Ltd.
 ABN 41 159 480 056 NOMINATED ARCHITECT: P. Morson(8100)



VIEW FROM EVAN ST



VIEW FROM LETHBRIDGE ST



VIEW FROM 95 LETHBRIDGE ST - MEDICAL BUILDING



VIEW FROM ST STEPHEN MARTYR CHURCHYARD CEMETERY

ISSUE	DATE	AMENDMENT
A	17-12-2019	DA SUBMISSION

PROJECT
PROPOSED RESIDENTIAL FLAT BUILDING
 ADDRESS
 28-32 Evans Street, Penrith, NSW, 2750

CLIENT
 StemasPL

MORSON GROUP

NOMINATED ARCHITECT - P/F
 MORSON REGISTRATION NUMBER 0100
 A/CN/131 460/264, ABA/41 131 460/264
 www.morsongroup.com.au
 223 9380 4744
 PO Box 170, Parrs Point, NSW 1535

SHEET SIZE: A1
 SCALE: E

SHEET NAME

HEIGHT ANALYSIS - VIEWS (compliant proposal)



DRAWING NUMBER

DA42

ISSUE NO.

A

Morson Group Pty Ltd accept no responsibility for the usability, completeness or accuracy of data transferred electronically. Recipients should when necessary request a hard copy version for verification. Use figured dimensions in preference to scale. All dimensions to be verified on site.
 Morson Group Pty Ltd © Copyright
 These drawings and designs and the copyright thereof are the property of Morson Group Pty Ltd and must not be used, retained or copied without the written permission of Morson Group Pty Ltd.
 ABN 41 159 480 056 NOMINATED ARCHITECT: P Morson(0100)

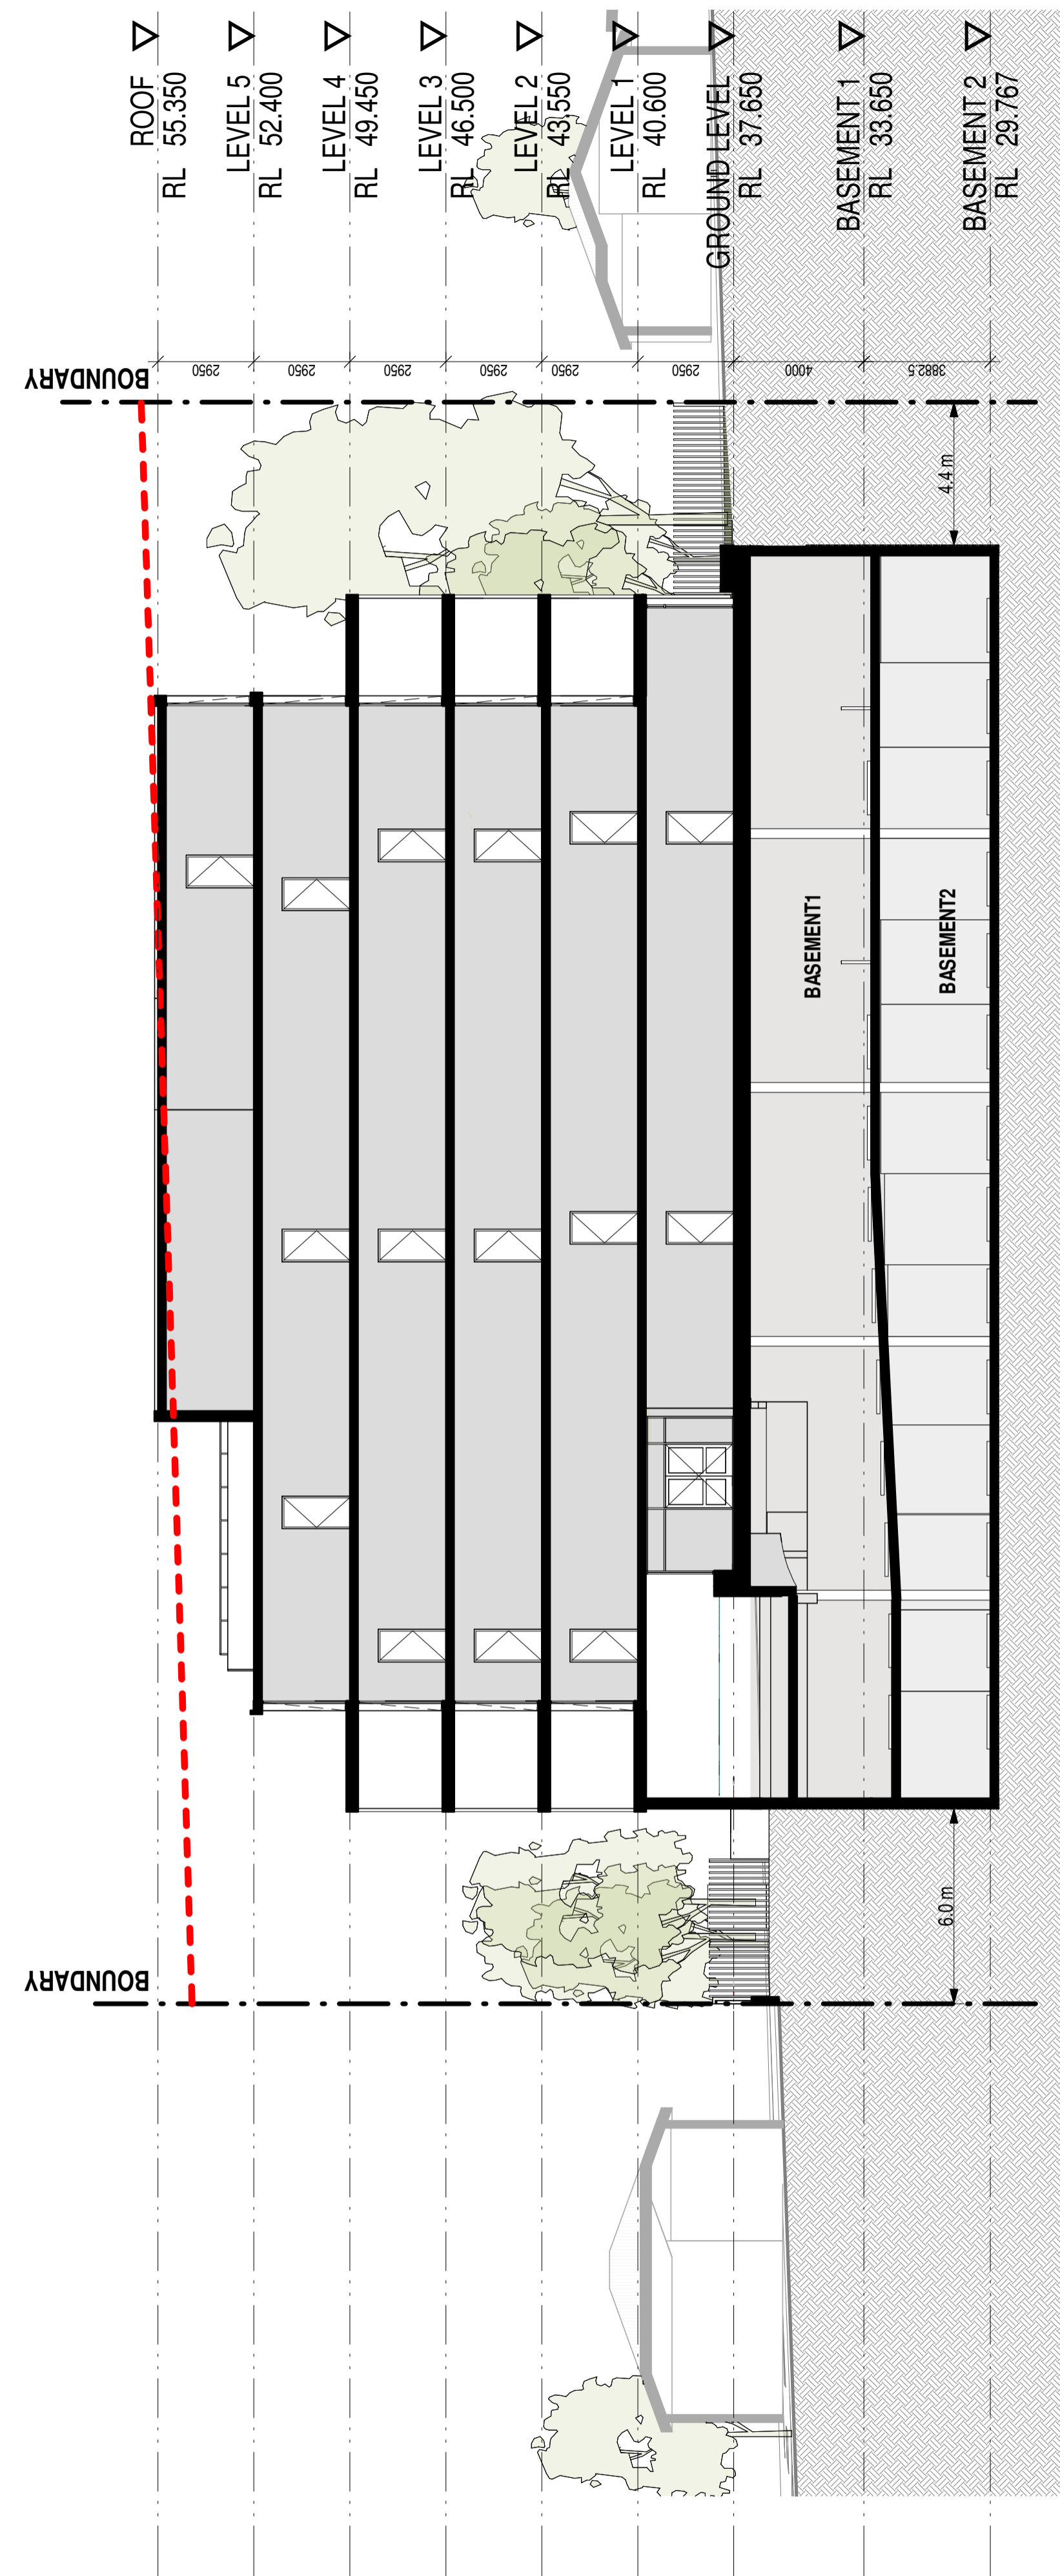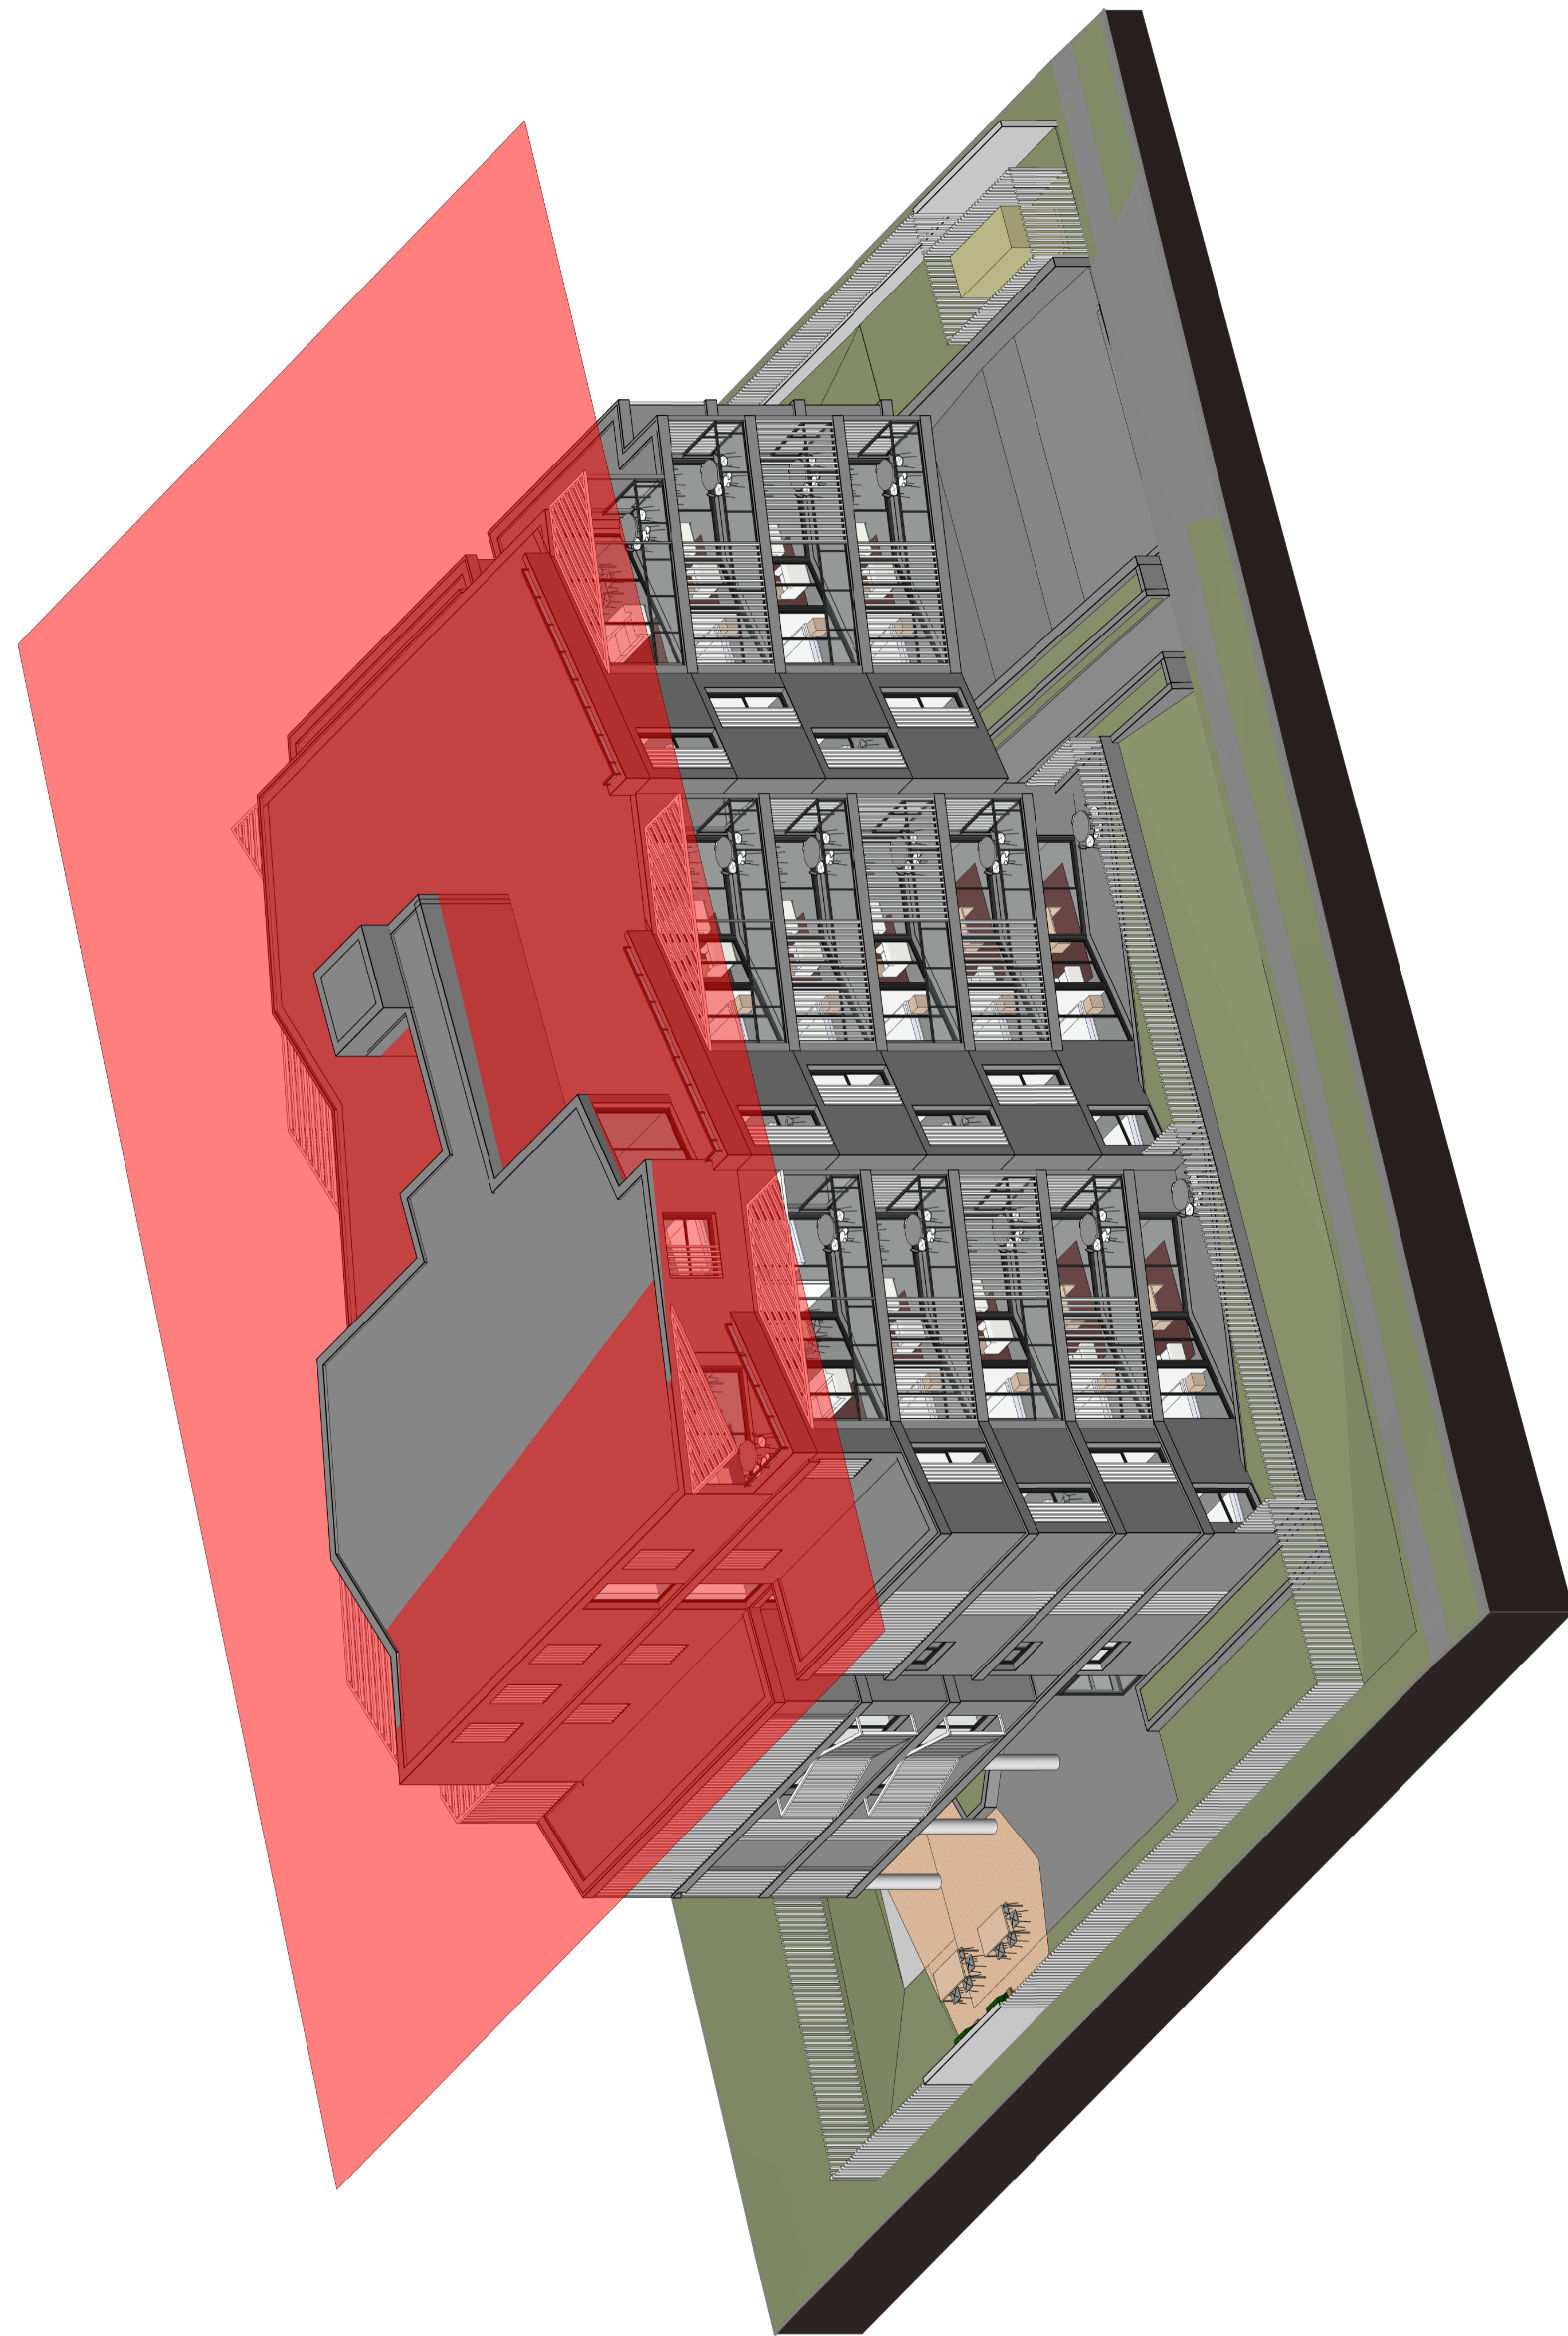

Morson Group Pty Ltd accept no responsibility for the usability, completeness or accuracy of data transferred electronically. Recipients should when necessary request a hard copy version for verification. Use figured dimensions in preference to scale. All dimensions to be verified on site.
 Morson Group Pty Ltd © Copyright
 These drawings and designs and the copyright thereof are the property of Morson Group Pty Ltd and must not be used, retained or copied without the written permission of Morson Group Pty Ltd.
 ABN 41 159 480 056 NOMINATED ARCHITECT: P. Morson(8100)

ISSUE	DATE	AMENDMENT
A	17-12-2019	DA SUBMISSION

PROJECT
PROPOSED RESIDENTIAL FLAT BUILDING
 ADDRESS
 28-32 Evans Street, Penrith, NSW, 2750
 CLIENT
 StemasPL

MORSON GROUP
 NOMINATED ARCHITECT - P.P.
 MORSON REGISTRATION NUMBER 8100
 A/CN 128 480 056, ABA/41 159 480 056
 www.morsongroup.com.au
 023 9382 4744
 PO Box 170, Penrith, NSW 1505

SHEET SIZE: A1 DAT
 SCALE
 1:150

SHEET NAME
HEIGHT ANALYSIS - 3D VIEW + SECTION (compliant proposal)

DRAWING NUMBER
DA43
 ISSUE NO.
A