

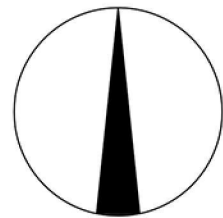


NOTIFICATION

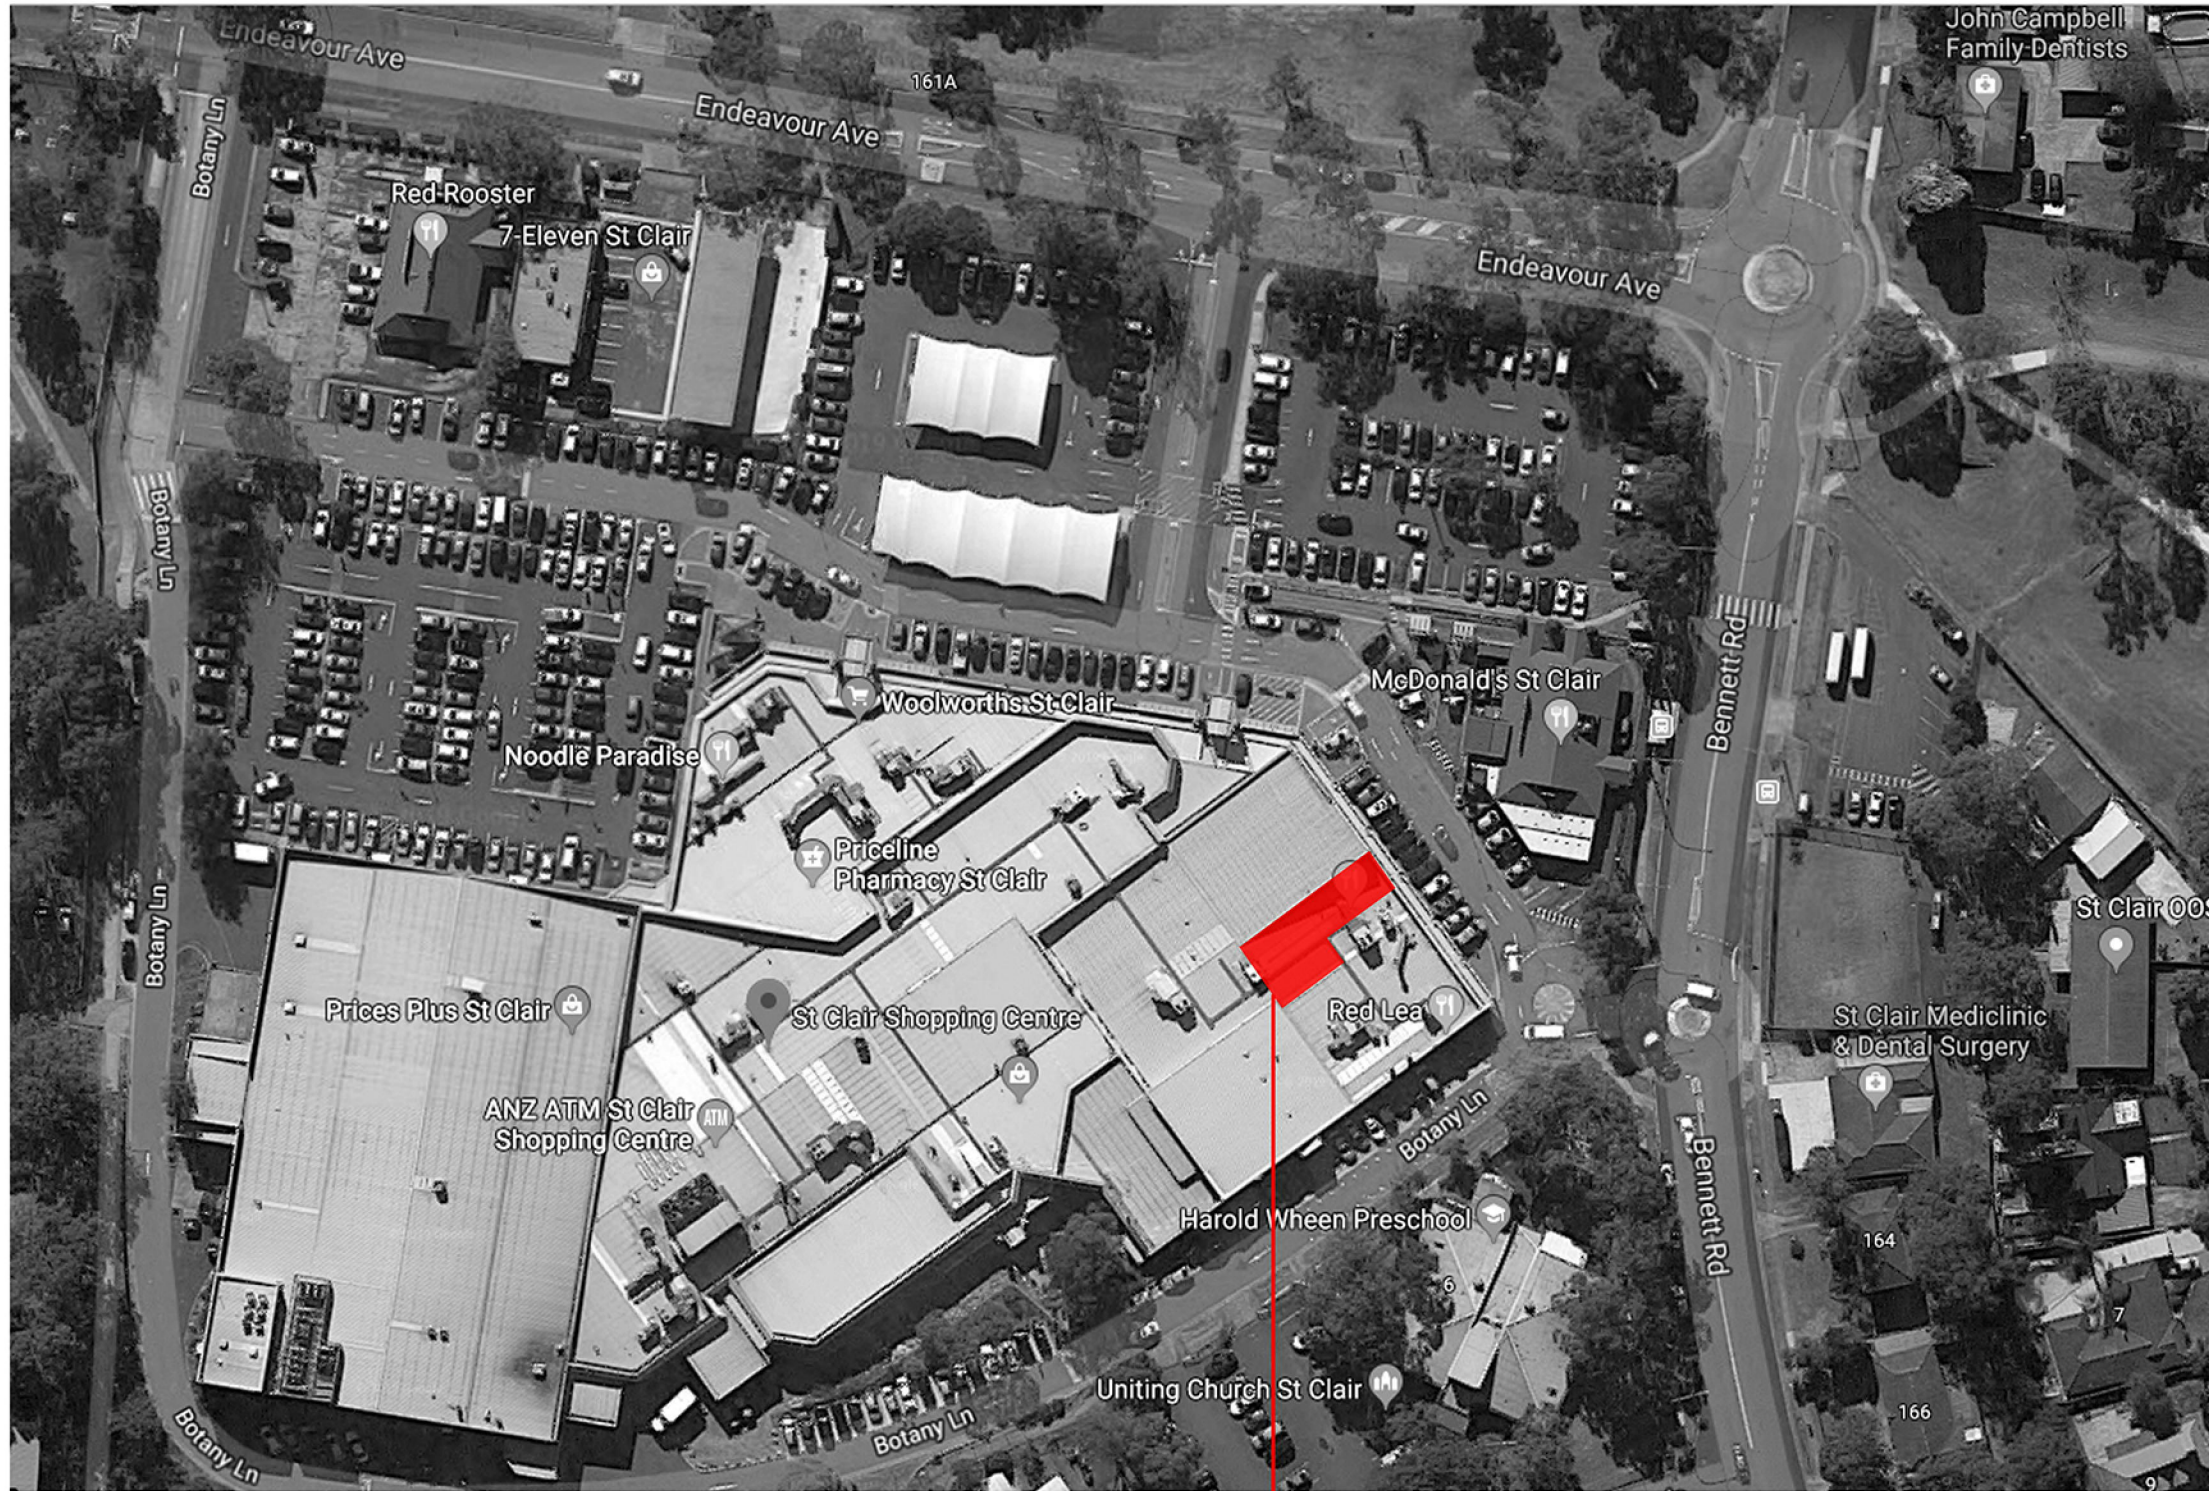

TENANCY 20, ST. CLAIR SHOPPING CENTRE

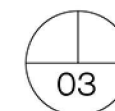

LOCATION PLAN
SCALE NTS @ A3

NOTES
ALL DESIGNS, PRINTS & SPECIFICATIONS ARE THE PROPERTY OF ARCHIZONE AND CANNOT BE USED WITHOUT THEIR WRITTEN PERMISSION. DO NOT SCALE THE DRAWING AND USE FIGURED DIMENSIONS ONLY. CONTRACTOR IS RESPONSIBLE TO VERIFY ALL DIMENSIONS ON SITE PRIOR TO COMMENCEMENT OF ANY WORK. THESE DRAWINGS ARE TO BE READ IN CONJUNCTION WITH ARCHITECTURAL BASE DRAWINGS & RELEVANT CONSULTANT DRAWINGS. MANUFACTURER SHALL PREPARE 'SHOP DRAWINGS' OR 'PROTOTYPE SAMPLES' FOR RELEVANT ITEMS AND SUBMIT THEM TO THE DESIGNER FOR APPROVAL.

ISSUE	REV	NOTES	DATE	BY

archizone
INTERIOR . GRAPHIC
suite 26, level 1, 105 longueville road,
lane cove, nsw 2066
T: 02 9428 2857 F: 02 9420 3976
M: 0413 880 600 E: admin@archizone.com.au
www.archizone.com.au

Project
PARADISE CHARCOAL CHICKEN

Area
SHOP 20 ST CLAIR SHOPPING CENTRE

Title
LOCATION PLAN

Scale	NTS @A3	Project Number	2019_005
Drawn	S.G	Checked	B.P
Approved	B.P	Date	27/02/19
Drawing Number	A005-03	Issue	A

NOTES
 ALL DESIGNS, PRINTS & SPECIFICATIONS ARE THE PROPERTY OF ARCHIZONE AND CANNOT BE USED WITHOUT THEIR WRITTEN PERMISSION. DO NOT SCALE THE DRAWING AND USE FIGURED DIMENSIONS ONLY. CONTRACTOR IS RESPONSIBLE TO VERIFY ALL DIMENSIONS ON SITE PRIOR TO COMMENCEMENT OF ANY WORK. THESE DRAWINGS ARE TO BE READ IN CONJUNCTION WITH ARCHITECTURAL BASE DRAWINGS & RELEVANT CONSULTANT DRAWINGS. MANUFACTURER SHALL PREPARE 'SHOP DRAWINGS' OR PROTOTYPE SAMPLES FOR RELEVANT ITEMS AND SUBMIT THEM TO THE DESIGNER FOR APPROVAL.


ISSUE	REV	NOTES	DATE	BY

archizone
 INTERIOR . GRAPHIC

suite 26, level 1, 105 longueville road,
 lane cove, nsw 2066
 T: 02 9428 2857 F: 02 9420 3976
 M: 0413 880 600 E: admin@archizone.com.au
 www.archizone.com.au

Project		PARADISE CHARCOAL CHICKEN	
Area		SHOP 20 ST CLAIR SHOPPING CENTRE	
Title		PROPOSED FLOOR PLAN	
Scale	1:100 @A3	Project Number	2019_005
Drawn	S.G	Checked	B.P
Approved	B.P	Date	15/04/19
Drawing Number	A005-04	Issue	D


EQUIPMENT SCHEDULE	SYMBOL	DESCRIPTION	SYMBOL	DESCRIPTION	SYMBOL	DESCRIPTION	SYMBOL	DESCRIPTION
	1	CASHIER COUNTER	10	UPRIGHT DISHWASHER	19	STAFF LOCKER		
	2	RECESSED CONDIMENT UNIT	11	S/STEEL CLEANER SINK	20	BANQUETTE SEATING		
	3	COLD DISPLAY	12	S/STEEL WORK BENCH	21	WASTE/BIN		
	4	HOT DISPLAY	13	CHARCOAL OVEN	22	S/STEEL DOUBLE BOWL SINK		
	5	BUILT-IN 3 DOOR UPRIGHT DRINK FRIDGE, NON-BRANDED	14	GRILL	23	CHARCOAL STORAGE AREA		
	6	S/STEEL WORK BENCH	15	2 BURNER	24	S/STEEL BENCH WITH STORAGE UNDER		
	7	S/STEEL WORK BENCH WITH BUILT IN SINK	16	DEEP FRYER	25	STAFF LOCKER		
	8	S/STEEL HAND BASIN	17	CHIP WARMER	26	UPRIGHT DISHWASHER		
	9	S/STEEL SINGLE BOWL SINK	18	TOASTER				

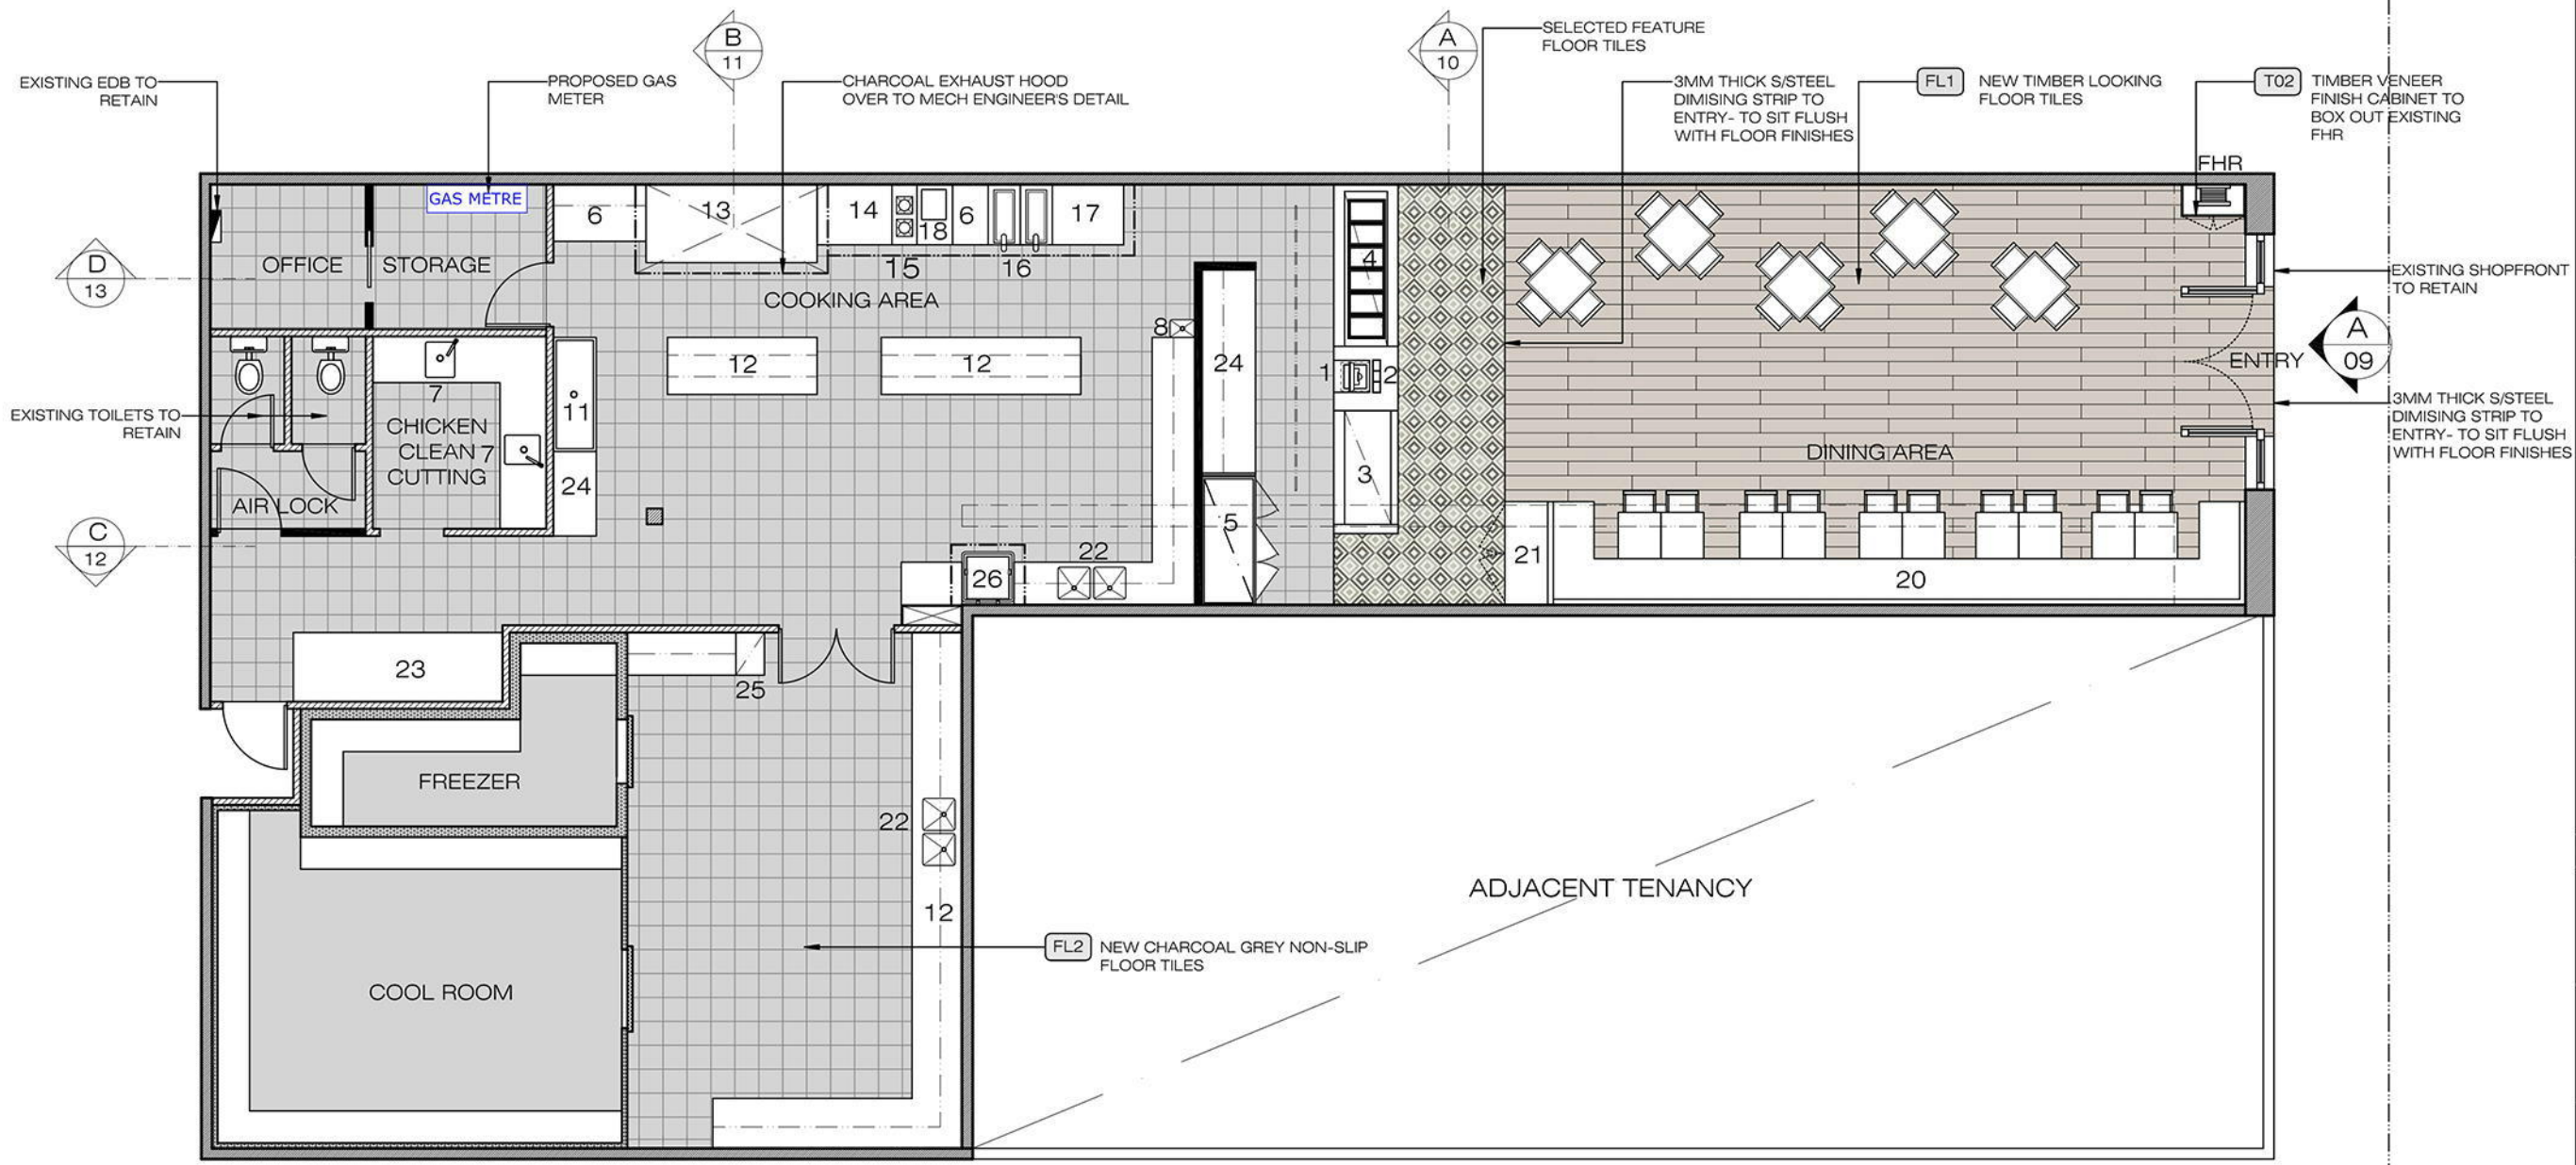

PROPOSED FLOOR PLAN
 SCALE 1:100 @ A3
 AREA=approx 253 SQM

NOTES
 ALL DESIGNS, PRINTS & SPECIFICATIONS ARE THE PROPERTY OF ARCHIZONE AND CANNOT BE USED WITHOUT THEIR WRITTEN PERMISSION. DO NOT SCALE THE DRAWING AND USE FIGURED DIMENSIONS ONLY. CONTRACTOR IS RESPONSIBLE TO VERIFY ALL DIMENSIONS ON SITE PRIOR TO COMMENCEMENT OF ANY WORK. THESE DRAWINGS ARE TO BE READ IN CONJUNCTION WITH ARCHITECTURAL BASE DRAWINGS & RELEVANT CONSULTANT DRAWINGS. MANUFACTURER SHALL PREPARE 'SHOP DRAWINGS' OR 'PROTOTYPE SAMPLES' FOR RELEVANT ITEMS AND SUBMIT THEM TO THE DESIGNER FOR APPROVAL.

ISSUE	REV	NOTES	DATE	BY

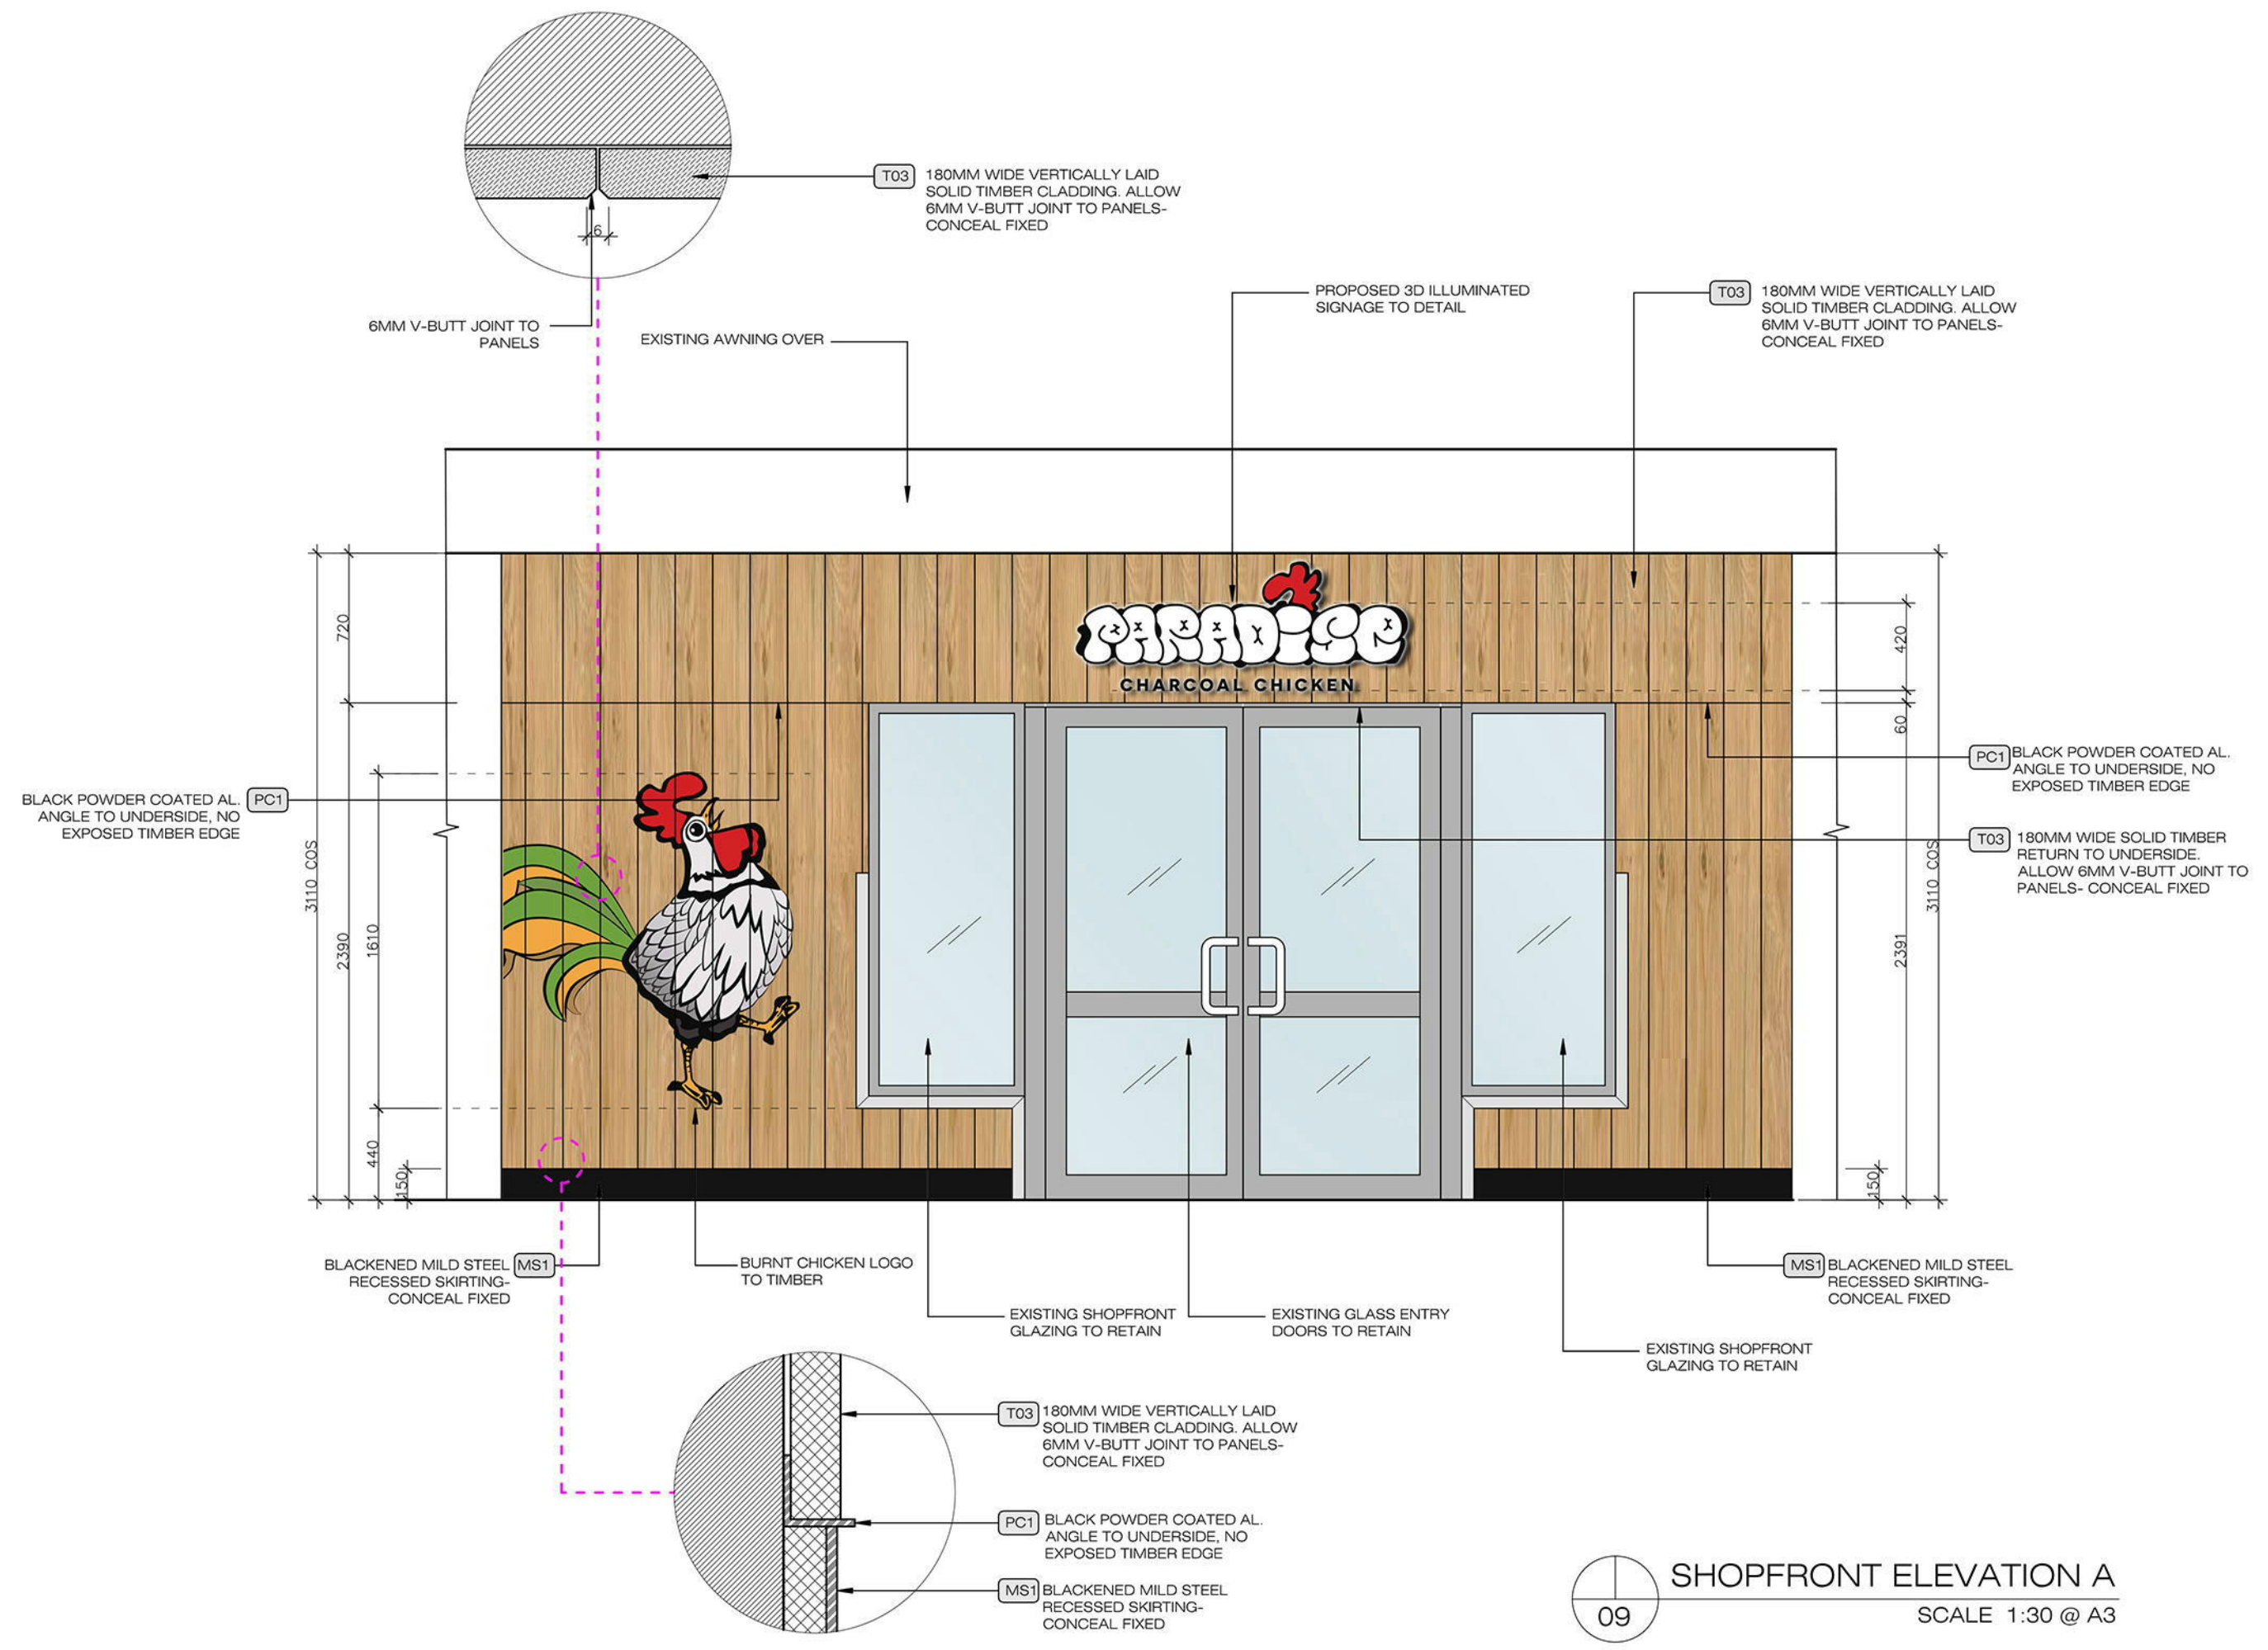

09 SHOPFRONT ELEVATION A
 SCALE 1:30 @ A3

archizone
 INTERIOR . GRAPHIC

suite 26, level 1, 105 longueville road,
 lane cove, nsw 2066
 T: 02 9428 2857 F: 02 9420 3976
 M: 0413 880 600 E: admin@archizone.com.au
 www.archizone.com.au

Project
PARADISE CHARCOAL CHICKEN

Area
SHOP 20 ST CLAIR SHOPPING CENTRE

Title
SHOPFRONT ELEVATION A

Scale	1:30 @A3	Project Number	2019_005
Drawn	S.G	Checked	B.P
Approved	B.P	Date	23/04/19
Drawing Number	A005-09	Issue	D