

FLOOR PLAN 1:500


LEGEND
 S - SMOKE DETECTOR
 FE - FIRE EXTINGUISHER
 EXIT - FIRE EXITS

GENERAL NOTES


- ALL DRAWINGS ARE PREPARED BASED ON THE SUPPLIED INFORMATION BY THE CLIENT AND ARE BASED ON PROVIDED PREVIOUS SET OF DRAWINGS DONE BY OTHER PROFESSIONALS. DESIGN BY RJV DISCLAIMS ACCURACY OF ALL DRAWINGS AT ALL TIMES. VERIFY DIMENSIONS AND COMPLIANCE ON SITE PRIOR TO START OF ANY WORKS.
- SMOKE DETECTORS TO BE INSTALLED AS PER BCA REQUIREMENTS.
- ALL LAND LEVELS ARE APPROXIMATE ONLY BASED ON SURVEY PLAN. VERIFY COMPLIANCE PRIOR TO START OF ANY WORKS.
- ALL REVISED DIMENSIONS & LAND LEVELS ARE APPROXIMATE ONLY. REFER TO ENGINEERING DRAWINGS FOR FURTHER DETAILS.
- DRAWINGS TO BE READ IN CONJUNCTION WITH THE SPECIFICATIONS AND STRUCTURAL ENGINEERS DRAWINGS. VERIFY ALL DIMENSIONS ON SITE PRIOR TO CONSTRUCTION.




DRAWN BY	NOTES	NOTES	AMENDMENTS	DRAWING DETAILS	PROJECT DETAILS
DESIGN by RJV Drafting Services	<ul style="list-style-type: none"> • Drawings are not be scaled. • All dimensions, levels, sewer and stormwater invert levels, doors and window sizes & styles, to be checked and verified by builder on site prior to commencement of any work and prior to ordering any materials. • Drawings to be read in conjunction with the specifications and structural engineers drawings. • All work has to be carried out to meet all requirements of the Building Code of Australia, local council DCP and LEP's, relevant 	<ul style="list-style-type: none"> • Australian Standards and any other relevant authorities. • All structural work including Slabs, walls, beams, roof etc are indicative only and have to be constructed according to a qualified structural engineers drawings. • Sizes of doors and windows indicate wall opening sizes. • All BASIX requirements need to be followed. • Provide smoke detectors as per BCA requirements. • The drawing has been made as directed by the client. • 'DESIGN BY RJV' is not liable for any copyright breach. 	20-11-18 - Amended Drawings for Council approvals 18-05-20 - Amended Drawings for Council approvals	FLOOR PLAN DATE: 20/11/2018 SCALE: AS SPECIFIED	PROJECT: CULTURAL CENTER LOCATION: 682 CASTLEREAGH ROAD, AGNES BANK, NSW APPLICANT: VAISHNAV SANGH OF SYDNEY CONTACT NO.: --
EMAIL: designbyrjv@outlook.com				DWG NO: D 2 SHEET SIZE: A3	

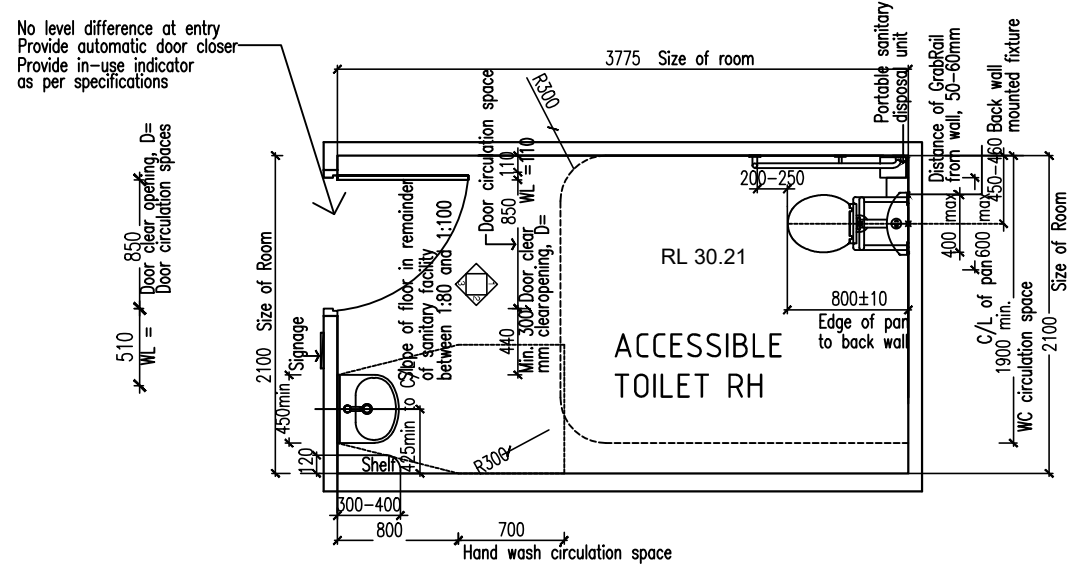


Accessible Toilet- Floor plan 1:50

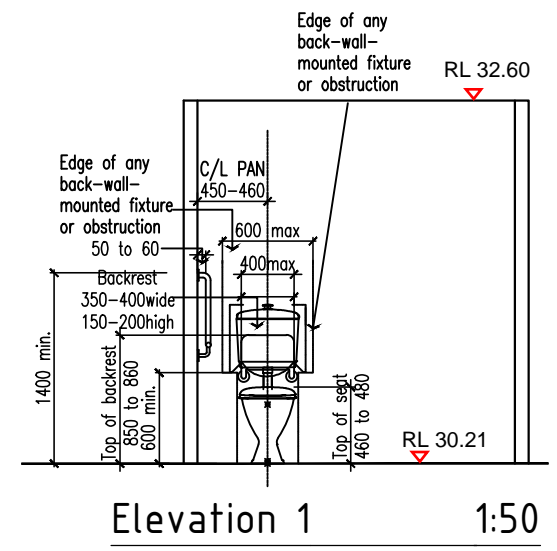

Elevation 1 1:50

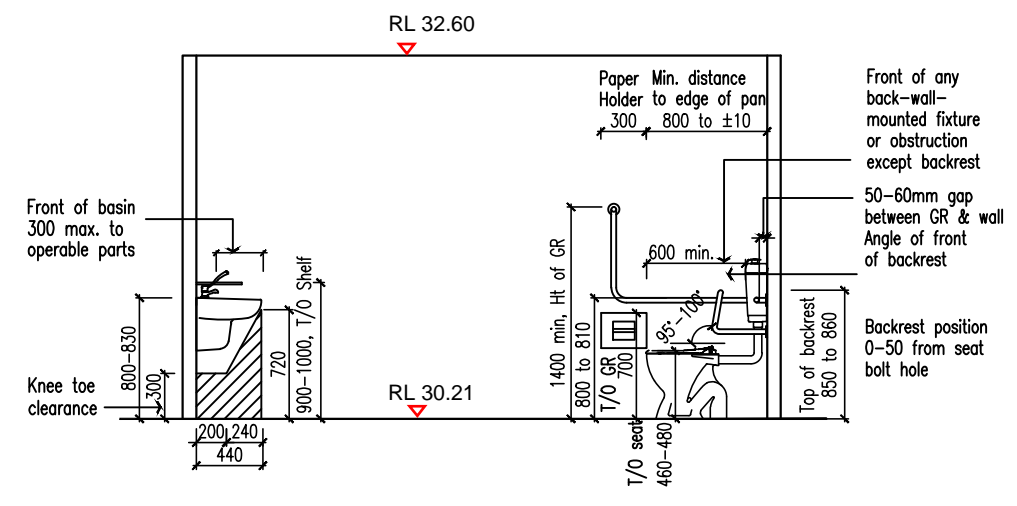

Elevation 2 1:50

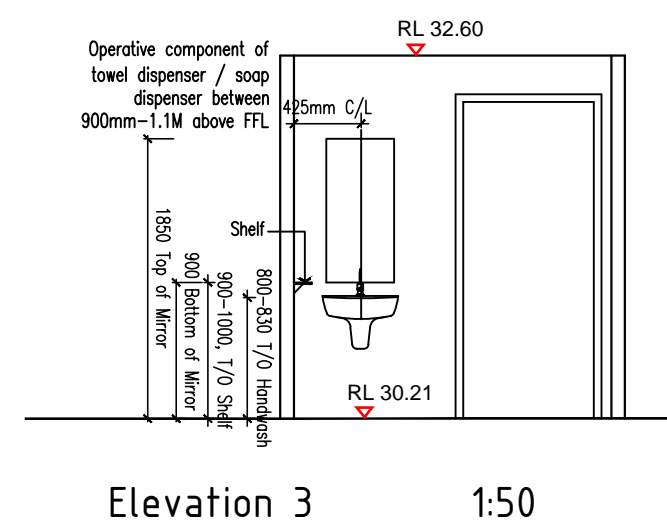


Elevation 3 1:50

GENERAL NOTES


- ALL DRAWINGS ARE PREPARED BASED ON THE SUPPLIED INFORMATION BY THE CLIENT AND ARE BASED ON PROVIDED PREVIOUS SET OF DRAWINGS DONE BY OTHER PROFESSIONALS. DESIGN BY RJV DISCLAIMS ACCURACY OF ALL DRAWINGS AT ALL TIMES. VERIFY DIMENSIONS AND COMPLIANCE ON SITE PRIOR TO START OF ANY WORKS.
- SMOKE DETECTORS TO BE INSTALLED AS PER BCA REQUIREMENTS.
- ALL LAND LEVELS ARE APPROXIMATE ONLY BASED ON SURVEY PLAN. VERIFY COMPLIANCE PRIOR TO START OF ANY WORKS.
- ALL REVISED DIMENSIONS & LAND LEVELS ARE APPROXIMATE ONLY. REFER TO ENGINEERING DRAWINGS FOR FURTHER DETAILS.
- DRAWINGS TO BE READ IN CONJUNCTION WITH THE SPECIFICATIONS AND STRUCTURAL ENGINEERS DRAWINGS. VERIFY ALL DIMENSIONS ON SITE PRIOR TO CONSTRUCTION.




DRAWN BY	NOTES	NOTES	AMENDMENTS	DRAWING DETAILS	PROJECT DETAILS
DESIGN by RJV Drafting Services	<ul style="list-style-type: none"> Drawings are not be scaled. All dimensions, levels, sewer and stormwater invert levels, doors and window sizes & styles, to be checked and verified by builder on site prior to commencement of any work and prior to ordering any materials. Drawings to be read in conjunction with the specifications and structural engineers drawings. All work has to be carried out to meet all requirements of the Building Code of Australia, local council DCP and LEP's, relevant 	<ul style="list-style-type: none"> Australian Standards and any other relevant authorities. All structural work including Slabs, walls, beams, roof etc are indicative only and have to be constructed according to a qualified structural engineers drawings. Sizes of doors and windows indicate wall opening sizes. All BASIX requirements need to be followed. Provide smoke detectors as per BCA requirements. The drawing has been made as directed by the client. 'DESIGN BY RJV' is not liable for any copyright breach. 	20-11-18 - Amended Drawings for Council approvals 18-05-20 - Amended Drawings for Council approvals	ACCESSIBLE TOILET DRAWINGS DATE: 20/11/2018 SCALE: AS SPECIFIED	PROJECT: CULTURAL CENTER LOCATION: 682 CASTLEREAGH ROAD, AGNES BANK, NSW APPLICANT: VAISHNAV SANGH OF SYDNEY CONTACT NO.: --
EMAIL: designbyrjv@outlook.com				DWG NO: D 4 SHEET SIZE: A3	

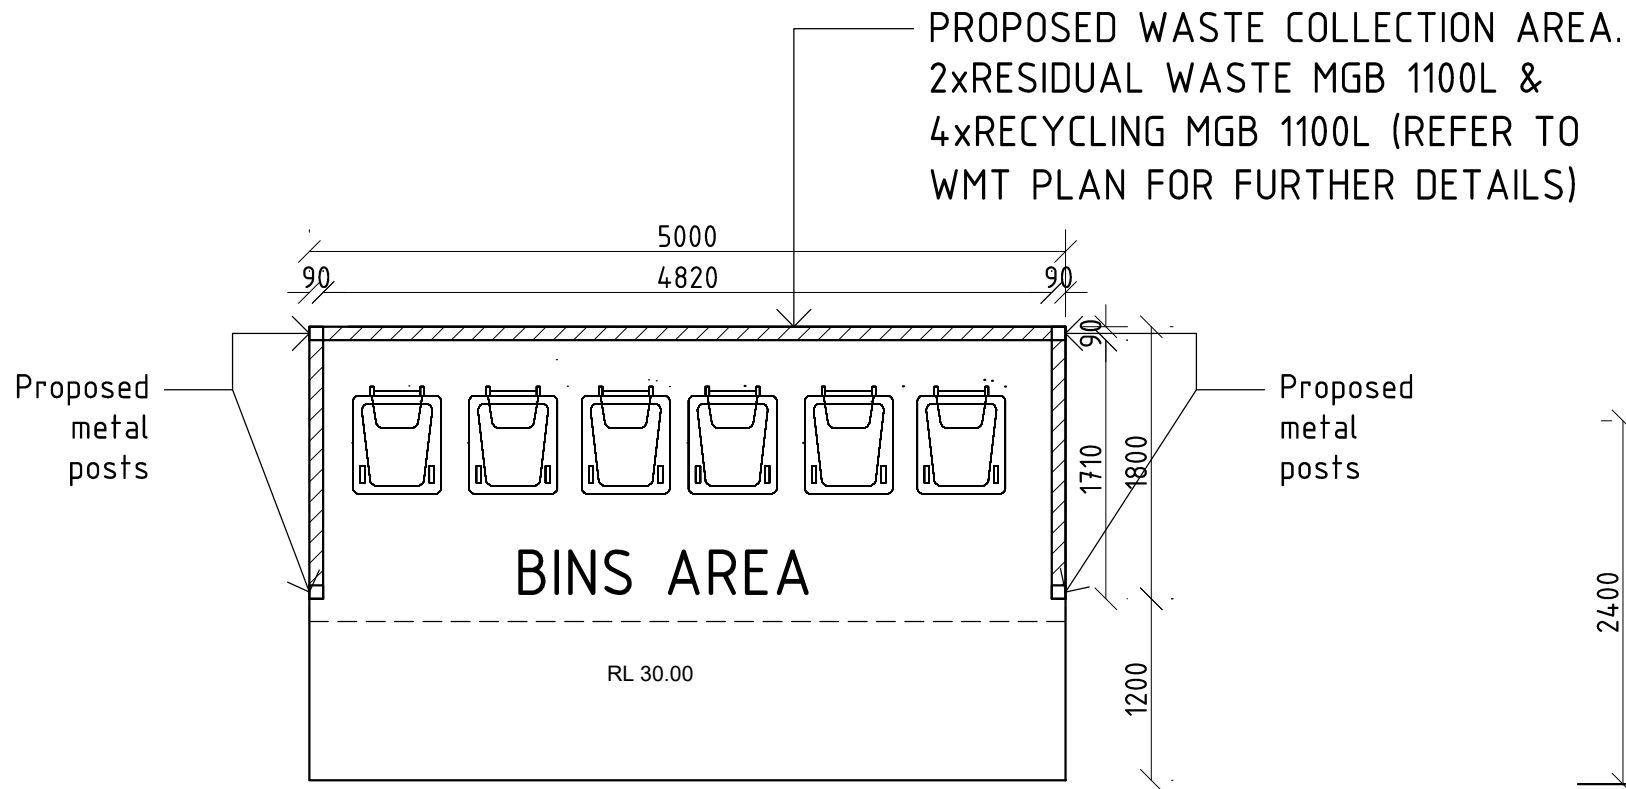


BIN AREA 2- FLOOR PLAN 1:50

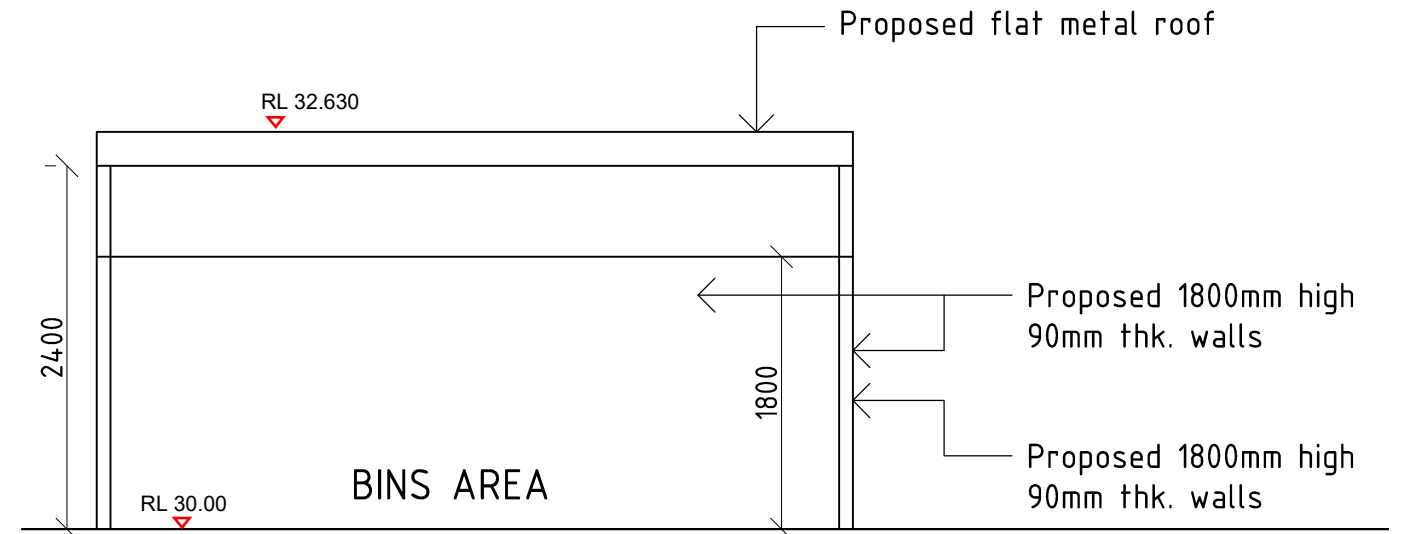


BIN AREA 2- FRONT ELEVATION 1:50

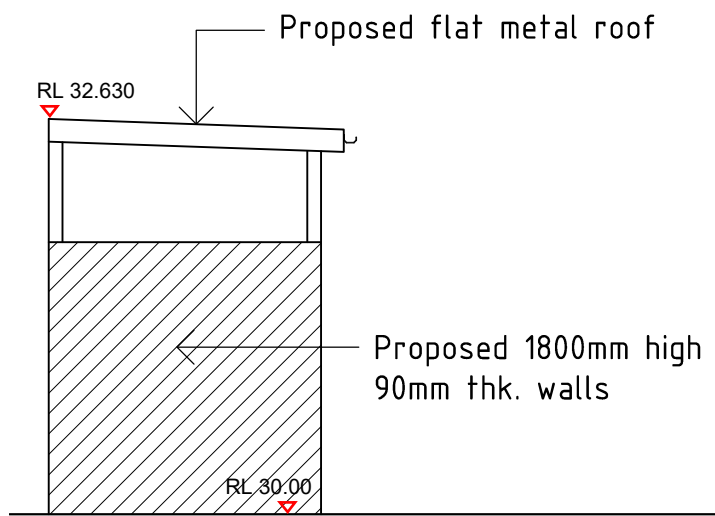

BIN AREA 2- SIDE ELEVATION 1:50

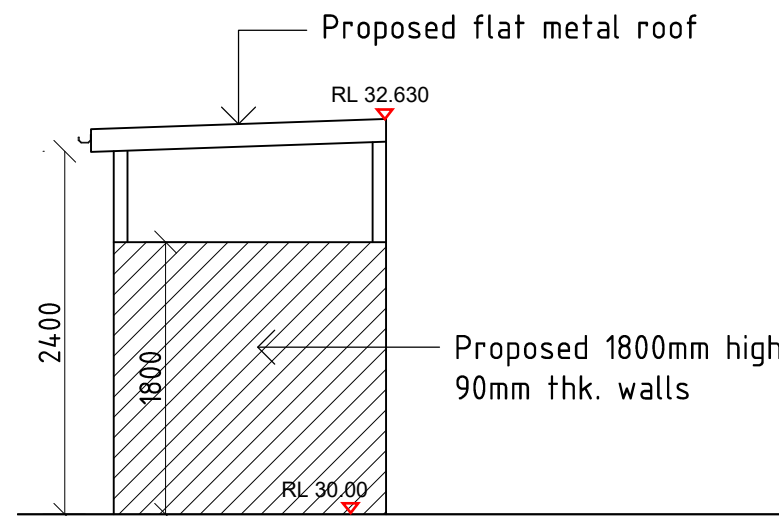

BIN AREA 2- SIDE ELEVATION 1:50

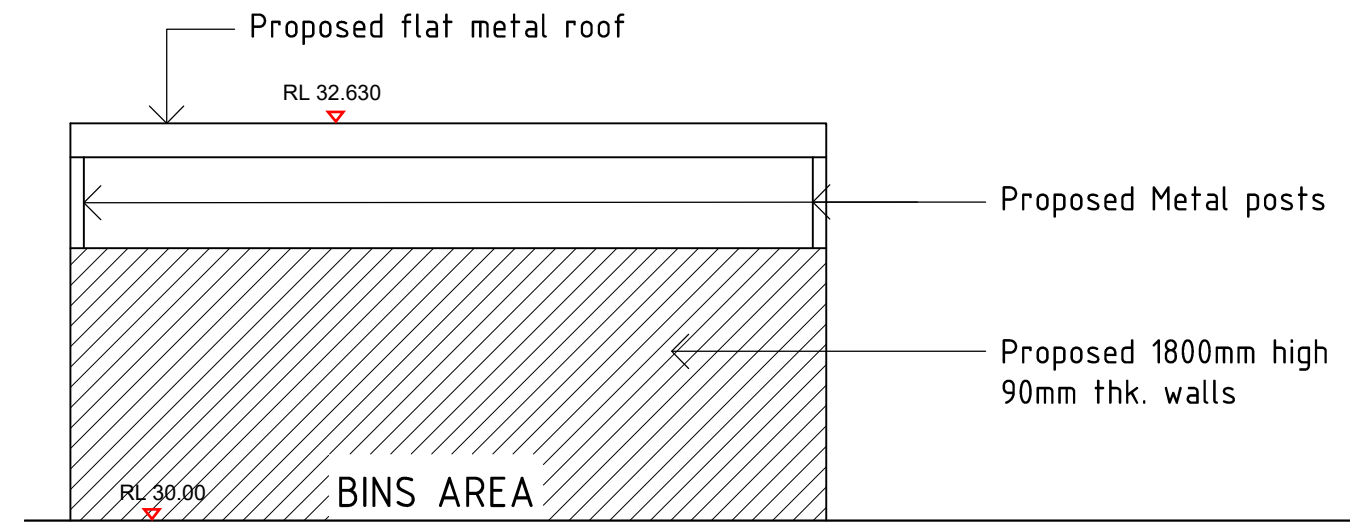


BIN AREA 2- REAR ELEVATION 1:50

GENERAL NOTES


- ALL DRAWINGS ARE PREPARED BASED ON THE SUPPLIED INFORMATION BY THE CLIENT AND ARE BASED ON PROVIDED PREVIOUS SET OF DRAWINGS DONE BY OTHER PROFESSIONALS. DESIGN BY RJV DISCLAIMS ACCURACY OF ALL DRAWINGS AT ALL TIMES. VERIFY DIMENSIONS AND COMPLIANCE ON SITE PRIOR TO START OF ANY WORKS.
- SMOKE DETECTORS TO BE INSTALLED AS PER BCA REQUIREMENTS.
- ALL LAND LEVELS ARE APPROXIMATE ONLY BASED ON SURVEY PLAN. VERIFY COMPLIANCE PRIOR TO START OF ANY WORKS.
- ALL REVISED DIMENSIONS & LAND LEVELS ARE APPROXIMATE ONLY. REFER TO ENGINEERING DRAWINGS FOR FURTHER DETAILS.
- DRAWINGS TO BE READ IN CONJUNCTION WITH THE SPECIFICATIONS AND STRUCTURAL ENGINEERS DRAWINGS. VERIFY ALL DIMENSIONS ON SITE PRIOR TO CONSTRUCTION.



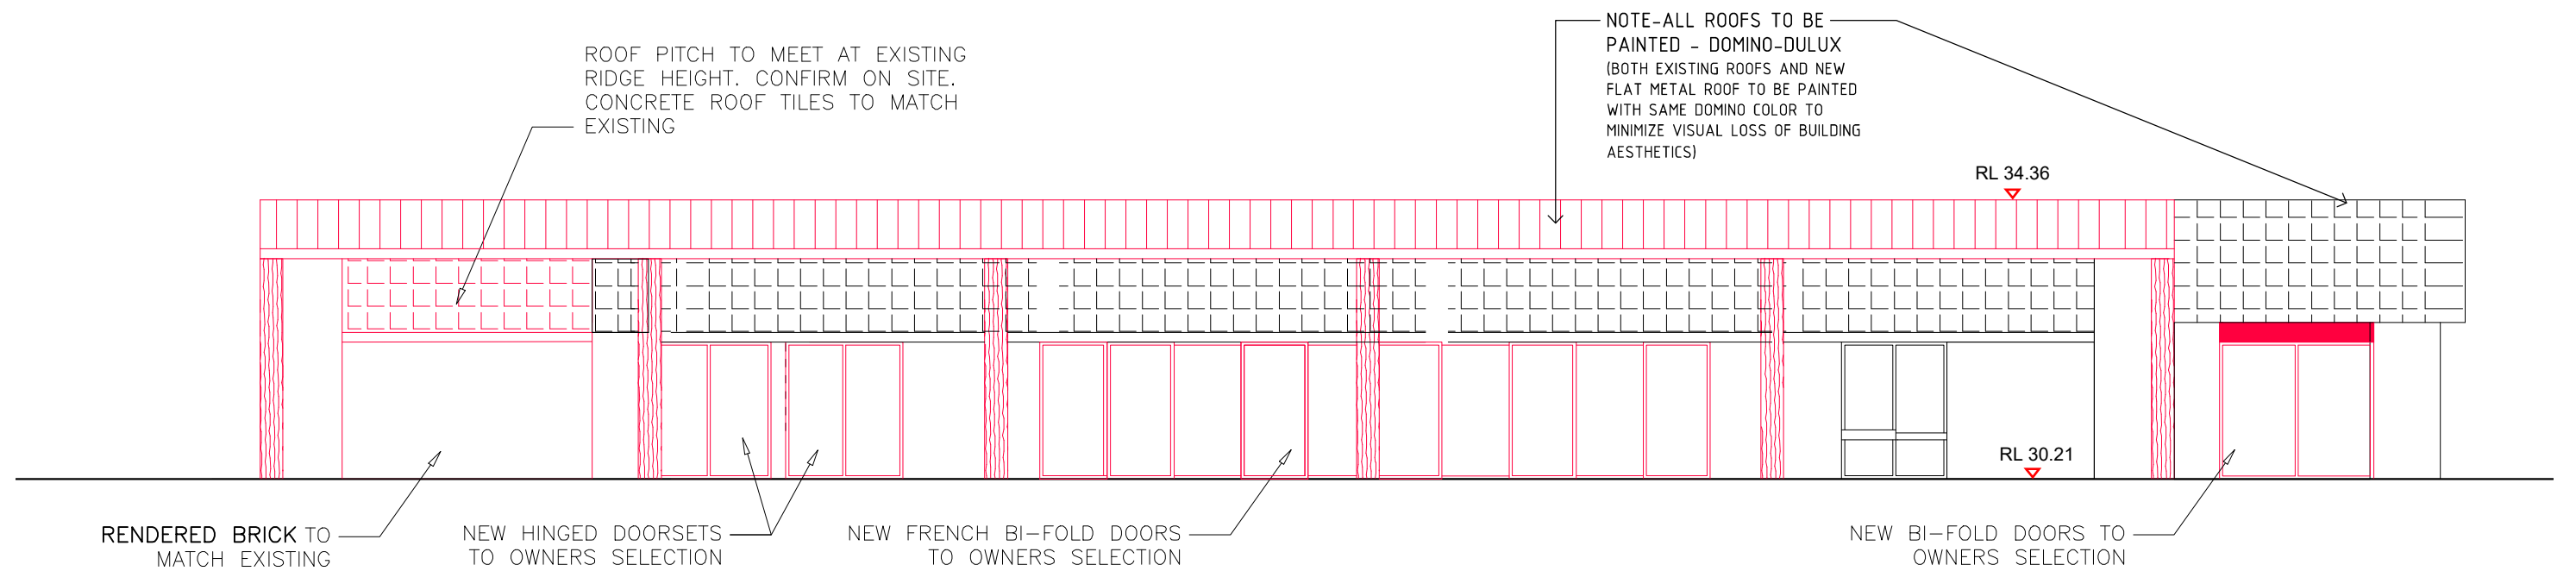


DRAWN BY	NOTES	NOTES	AMENDMENTS	DRAWING DETAILS	PROJECT DETAILS
DESIGN by RJV Drafting Services	<ul style="list-style-type: none"> • Drawings are not be scaled. • All dimensions, levels, sewer and stormwater invert levels, doors and window sizes & styles, to be checked and verified by builder on site prior to commencement of any work and prior to ordering any materials. • Drawings to be read in conjunction with the specifications and structural engineers drawings. • All work has to be carried out to meet all requirements of the Building Code of Australia, local council DCP and LEP's, relevant 	<ul style="list-style-type: none"> • Australian Standards and any other relevant authorities. • All structural work including Slabs, walls, beams, roof etc are indicative only and have to be constructed according to a qualified structural engineers drawings. • Sizes of doors and windows indicate wall opening sizes. • All BASIX requirements need to be followed. • Provide smoke detectors as per BCA requirements. • The drawing has been made as directed by the client. • 'DESIGN by RJV' is not liable for any copyright breach. 	20-11-18 - Amended Drawings for Council approvals 18-05-20 - Amended Drawings for Council approvals	BIN AREA 2 DRAWINGS DATE: 20/11/2018 SCALE: AS SPECIFIED	PROJECT: CULTURAL CENTER LOCATION: 682 CASTLEREAGH ROAD, AGNES BANK, NSW APPLICANT: VAISHNAV SANGH OF SYDNEY CONTACT NO.: --
EMAIL: designbyrjv@outlook.com				DWG NO: D 5 SHEET SIZE: A3	

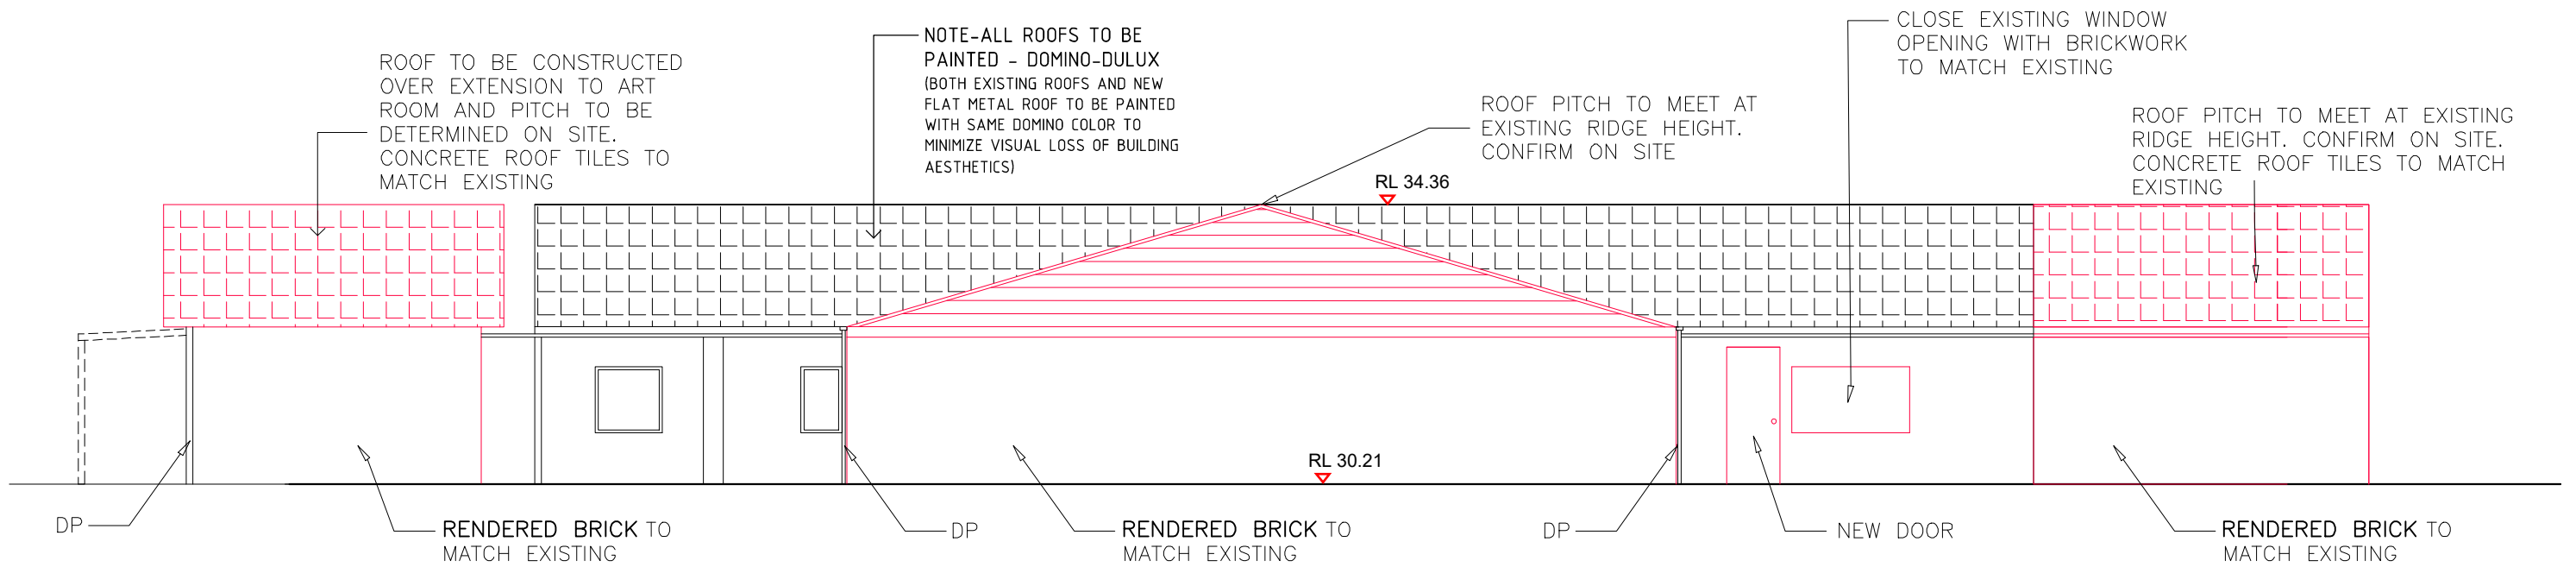

NORTH-WEST/FRONT ELEVATION 1:100




SOUTH-EAST/REAR ELEVATION 1:100

FINISHES SCHEDULE	
	EXTERNAL WALLS - CLADDED WALL FINISH PAINTED WITH HOG BRISTLE - DULUX. ALL EXISTING EXTERNAL WALLS PROPOSED TO BE RENDERED WITH SAME PAINT FINISH.
	NEW WINDOWS AND DOORS - TO BE PAINTED IN MONUMENT (CHARCOAL GREY)-DULUX
	ROOF TO BE PAINTED - DOMINO-DULUX NOTE-ALL EXISTING ROOFS AND NEW FLAT METAL ROOF TO BE PAINTED WITH SAME DOMINO COLOR TO MINIMIZE VISUAL LOSS OF BUILDING AESTHETICS)


- GENERAL NOTES**
- ALL DRAWINGS ARE PREPARED BASED ON THE SUPPLIED INFORMATION BY THE CLIENT AND ARE BASED ON PROVIDED PREVIOUS SET OF DRAWINGS DONE BY OTHER PROFESSIONALS. DESIGN BY RJV DISCLAIMS ACCURACY OF ALL DRAWINGS AT ALL TIMES. VERIFY DIMENSIONS AND COMPLIANCE ON SITE PRIOR TO START OF ANY WORKS.
 - SMOKE DETECTORS TO BE INSTALLED AS PER BCA REQUIREMENTS.
 - ALL LAND LEVELS ARE APPROXIMATE ONLY BASED ON SURVEY PLAN. VERIFY COMPLIANCE PRIOR TO START OF ANY WORKS.
 - ALL REVISED DIMENSIONS & LAND LEVELS ARE APPROXIMATE ONLY. REFER TO ENGINEERING DRAWINGS FOR FURTHER DETAILS.
 - DRAWINGS TO BE READ IN CONJUNCTION WITH THE SPECIFICATIONS AND STRUCTURAL ENGINEERS DRAWINGS. VERIFY ALL DIMENSIONS ON SITE PRIOR TO CONSTRUCTION.



DRAWN BY	NOTES	NOTES	AMENDMENTS	DRAWING DETAILS	PROJECT DETAILS
DESIGN by RJV Drafting Services	<ul style="list-style-type: none"> • Drawings are not be scaled. • All dimensions, levels, sewer and stormwater invert levels, doors and window sizes & styles, to be checked and verified by builder on site prior to commencement of any work and prior to ordering any materials. • Drawings to be read in conjunction with the specifications and structural engineers drawings. • All work has to be carried out to meet all requirements of the Building Code of Australia, local council DCP and LEP's, relevant 	<ul style="list-style-type: none"> • Australian Standards and any other relevant authorities. • All structural work including Slabs, walls, beams, roof etc are indicative only and have to be constructed according to a qualified structural engineers drawings. • Sizes of doors and windows indicate wall opening sizes. • All BASIX requirements need to be followed. • Provide smoke detectors as per BCA requirements. • The drawing has been made as directed by the client. • 'DESIGN BY RJV' is not liable for any copyright breach. 	20-11-18 - Amended Drawings for Council approvals 18-05-20 - Amended Drawings for Council approvals	DATE: 20/11/2018 SCALE: AS SPECIFIED	PROJECT: CULTURAL CENTER LOCATION: 682 CASTLEREAGH ROAD, AGNES BANK, NSW APPLICANT: VAISHNAV SANGH OF SYDNEY CONTACT NO.: --
EMAIL: designbyrjv@outlook.com				DWG NO: D 6 SHEET SIZE: A3	

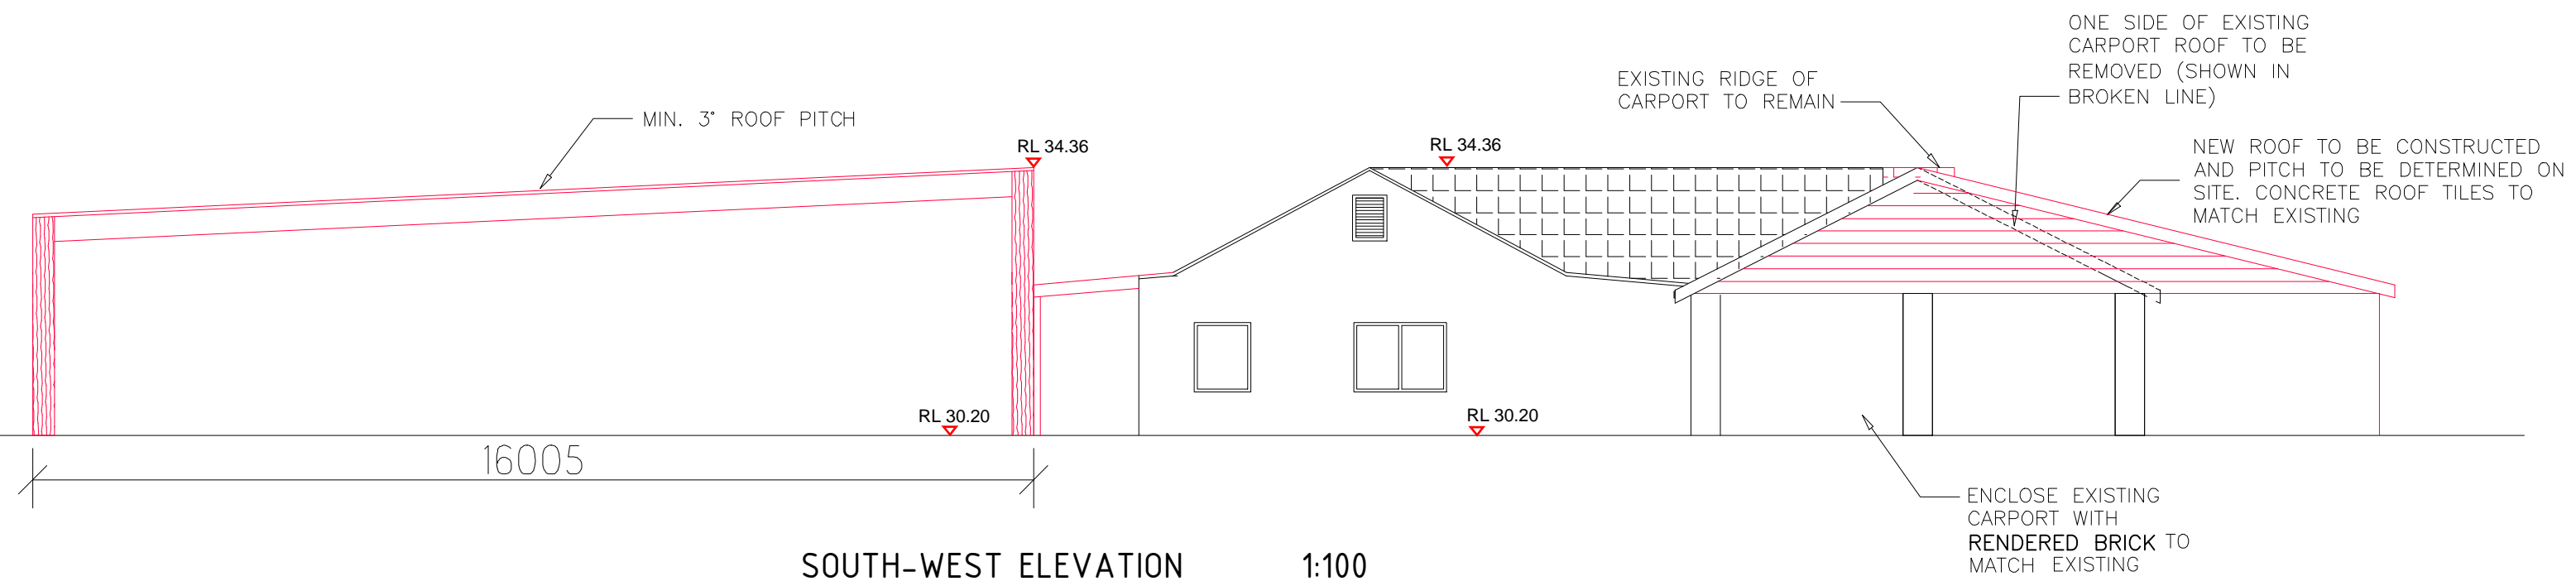

SOUTH-WEST ELEVATION 1:100

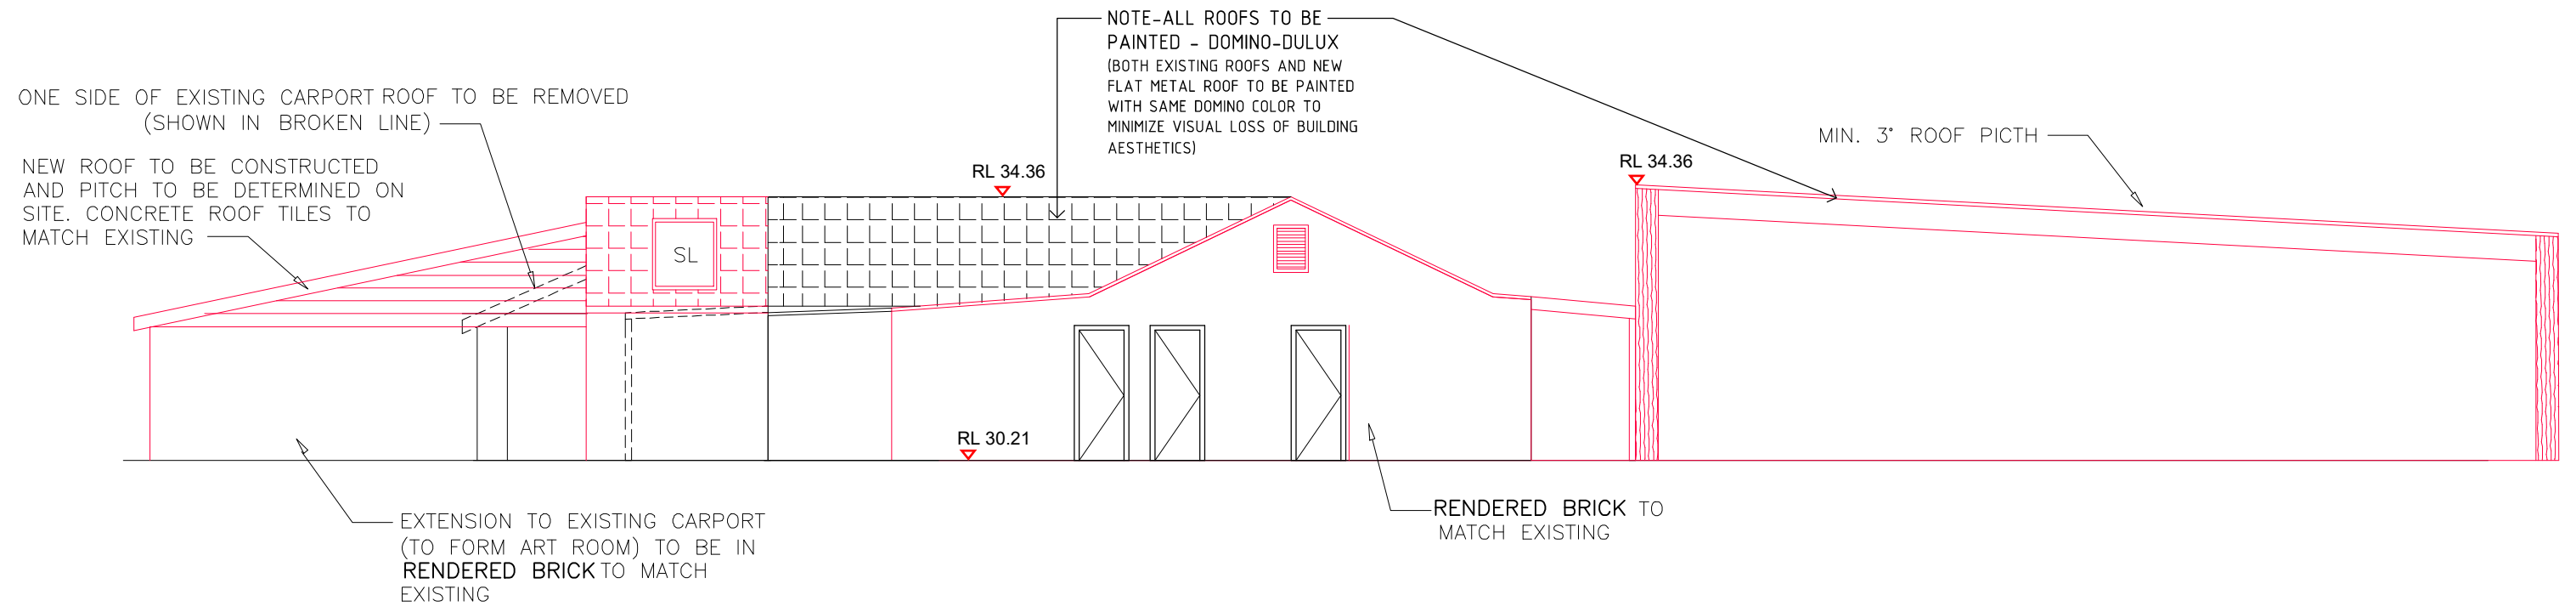



NORTH-EAST ELEVATION 1:100

GENERAL NOTES

- ALL DRAWINGS ARE PREPARED BASED ON THE SUPPLIED INFORMATION BY THE CLIENT AND ARE BASED ON PROVIDED PREVIOUS SET OF DRAWINGS DONE BY OTHER PROFESSIONALS. DESIGN BY RJV DISCLAIMS ACCURACY OF ALL DRAWINGS AT ALL TIMES. VERIFY DIMENSIONS AND COMPLIANCE ON SITE PRIOR TO START OF ANY WORKS.
- SMOKE DETECTORS TO BE INSTALLED AS PER BCA REQUIREMENTS.
- ALL LAND LEVELS ARE APPROXIMATE ONLY BASED ON SURVEY PLAN. VERIFY COMPLIANCE PRIOR TO START OF ANY WORKS.
- ALL REVISED DIMENSIONS & LAND LEVELS ARE APPROXIMATE ONLY. REFER TO ENGINEERING DRAWINGS FOR FURTHER DETAILS.
- DRAWINGS TO BE READ IN CONJUNCTION WITH THE SPECIFICATIONS AND STRUCTURAL ENGINEERS DRAWINGS. VERIFY ALL DIMENSIONS ON SITE PRIOR TO CONSTRUCTION.



DRAWN BY	NOTES	NOTES	AMENDMENTS	DRAWING DETAILS	PROJECT DETAILS
DESIGN by RJV Drafting Services	<ul style="list-style-type: none"> • Drawings are not be scaled. • All dimensions, levels, sewer and stormwater invert levels, doors and window sizes & styles, to be checked and verified by builder on site prior to commencement of any work and prior to ordering any materials. • Drawings to be read in conjunction with the specifications and structural engineers drawings. • All work has to be carried out to meet all requirements of the Building Code of Australia, local council DCP and LEP's, relevant 	<ul style="list-style-type: none"> • Australian Standards and any other relevant authorities. • All structural work including Slabs, walls, beams, roof etc are indicative only and have to be constructed according to a qualified structural engineers drawings. • Sizes of doors and windows indicate wall opening sizes. • All BASIX requirements need to be followed. • Provide smoke detectors as per BCA requirements. • The drawing has been made as directed by the client. • 'DESIGN by RJV' is not liable for any copyright breach. 	20-11-18 - Amended Drawings for Council approvals 18-05-20 - Amended Drawings for Council approvals	ELEVATIONS DATE: 20/11/2018 SCALE: AS SPECIFIED	DWG NO: D 7 SHEET SIZE: A3 PROJECT: CULTURAL CENTER LOCATION: 682 CASTLEREAGH ROAD, AGNES BANK, NSW APPLICANT: VAISHNAV SANGH OF SYDNEY CONTACT NO.: --

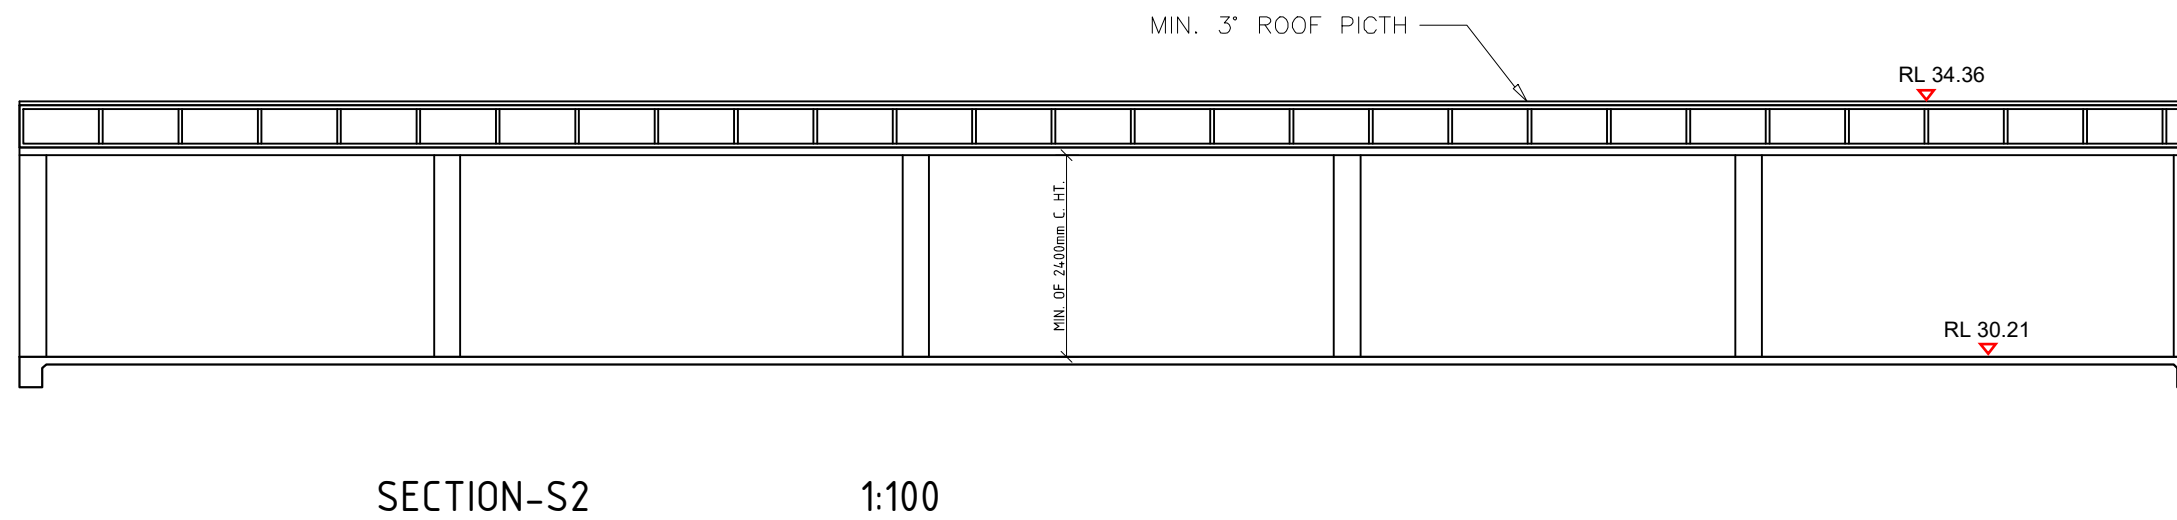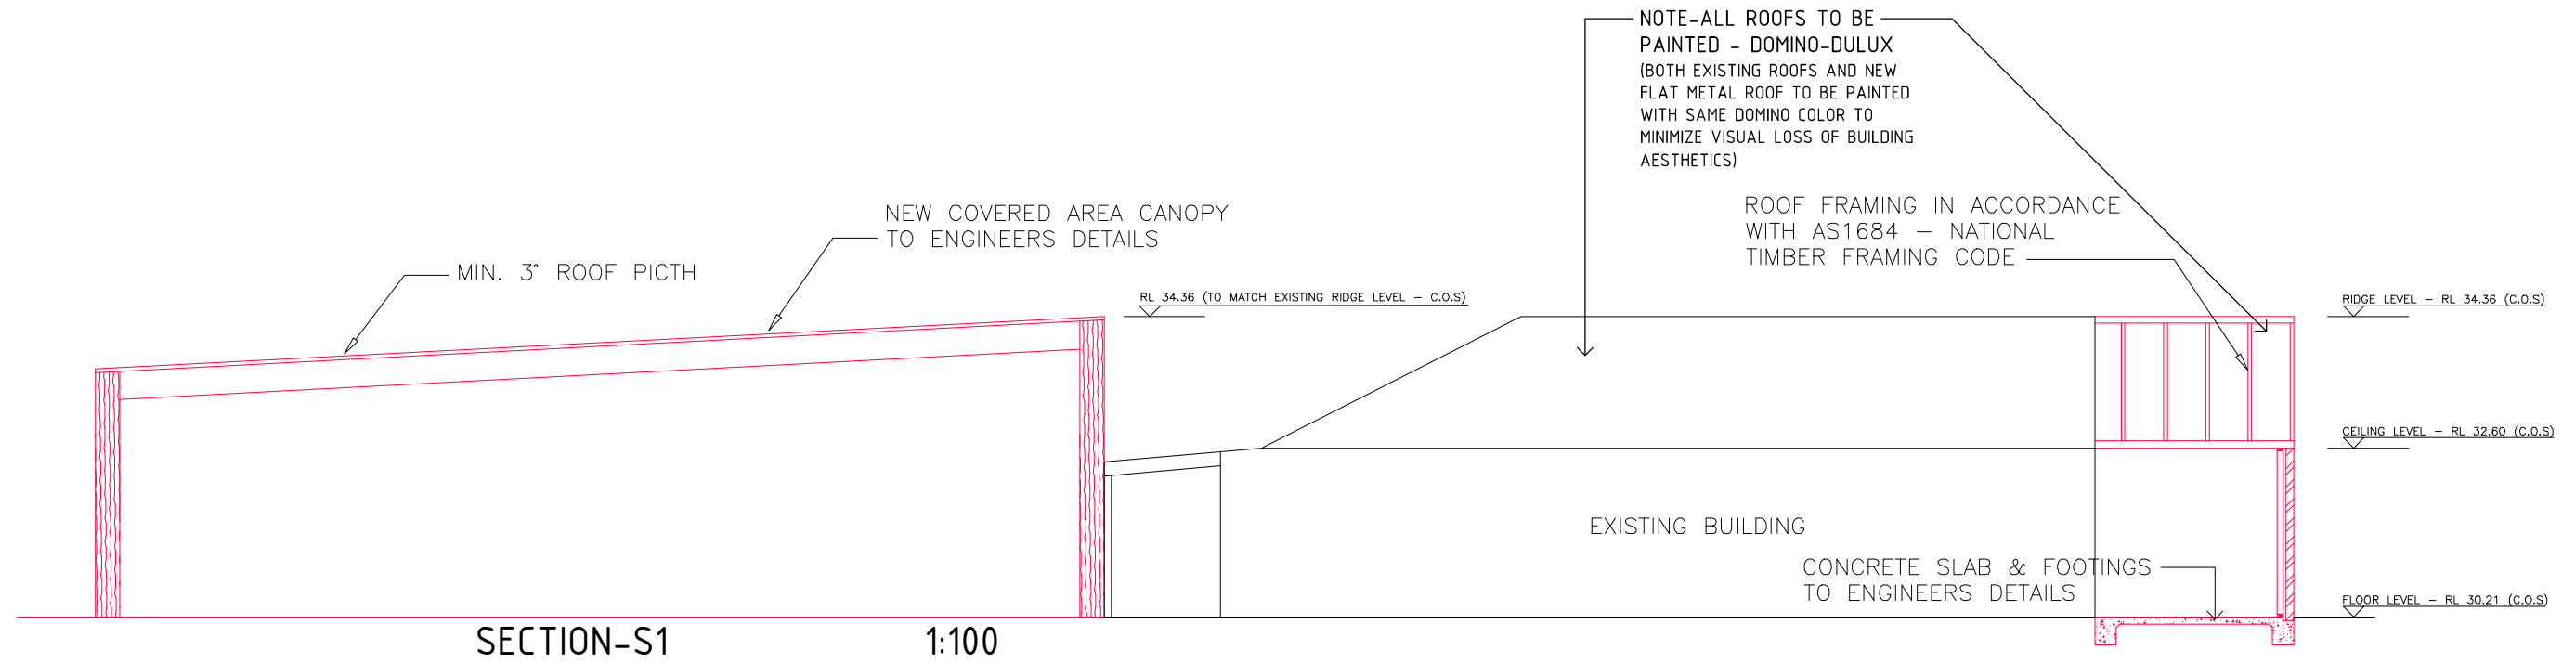

GENERAL NOTES

- ALL DRAWINGS ARE PREPARED BASED ON THE SUPPLIED INFORMATION BY THE CLIENT AND ARE BASED ON PROVIDED PREVIOUS SET OF DRAWINGS DONE BY OTHER PROFESSIONALS. DESIGN BY RJV DISCLAIMS ACCURACY OF ALL DRAWINGS AT ALL TIMES. VERIFY DIMENSIONS AND COMPLIANCE ON SITE PRIOR TO START OF ANY WORKS.
- SMOKE DETECTORS TO BE INSTALLED AS PER BCA REQUIREMENTS.
- ALL LAND LEVELS ARE APPROXIMATE ONLY BASED ON SURVEY PLAN. VERIFY COMPLIANCE PRIOR TO START OF ANY WORKS.
- ALL REVISED DIMENSIONS & LAND LEVELS ARE APPROXIMATE ONLY. REFER TO ENGINEERING DRAWINGS FOR FURTHER DETAILS.
- DRAWINGS TO BE READ IN CONJUNCTION WITH THE SPECIFICATIONS AND STRUCTURAL ENGINEERS DRAWINGS. VERIFY ALL DIMENSIONS ON SITE PRIOR TO CONSTRUCTION.



DRAWN BY	NOTES	NOTES	AMENDMENTS	DRAWING DETAILS	PROJECT DETAILS
DESIGN by RJV Drafting Services	<ul style="list-style-type: none"> • Drawings are not scaled. • All dimensions, levels, sewer and stormwater invert levels, doors and window sizes & styles, to be checked and verified by builder on site prior to commencement of any work and prior to ordering any materials. • Drawings to be read in conjunction with the specifications and structural engineers drawings. • All work has to be carried out to meet all requirements of the Building Code of Australia, local council DCP and LEP's, relevant 	<ul style="list-style-type: none"> • Australian Standards and any other relevant authorities. • All structural work including Slabs, walls, beams, roof etc are indicative only and have to be constructed according to a qualified structural engineers drawings. • Sizes of doors and windows indicate wall opening sizes. • All BASIX requirements need to be followed. • Provide smoke detectors as per BCA requirements. • The drawing has been made as directed by the client. • 'DESIGN by RJV' is not liable for any copyright breach. 	20-11-18 - Amended Drawings for Council approvals 18-05-20 - Amended Drawings for Council approvals	SECTIONS DATE: 20/11/2018 SCALE: AS SPECIFIED	PROJECT: CULTURAL CENTER LOCATION: 682 CASTLEREAGH ROAD, AGNES BANK, NSW APPLICANT: VAISHNAV SANGH OF SYDNEY CONTACT NO.: --
EMAIL: designbyrjv@outlook.com				DWG NO: D 8 SHEET SIZE: A3	