


REFER TO SHEET 1 (COVER SHEET) FOR ALL BUILDING INFORMATION REGARDING:


- BASIX/ABSA REQUIREMENTS
- SITE CLASSIFICATION
- GENERAL HOUSE SPECIFICATIONS

SH = SNAP HEADER SILL

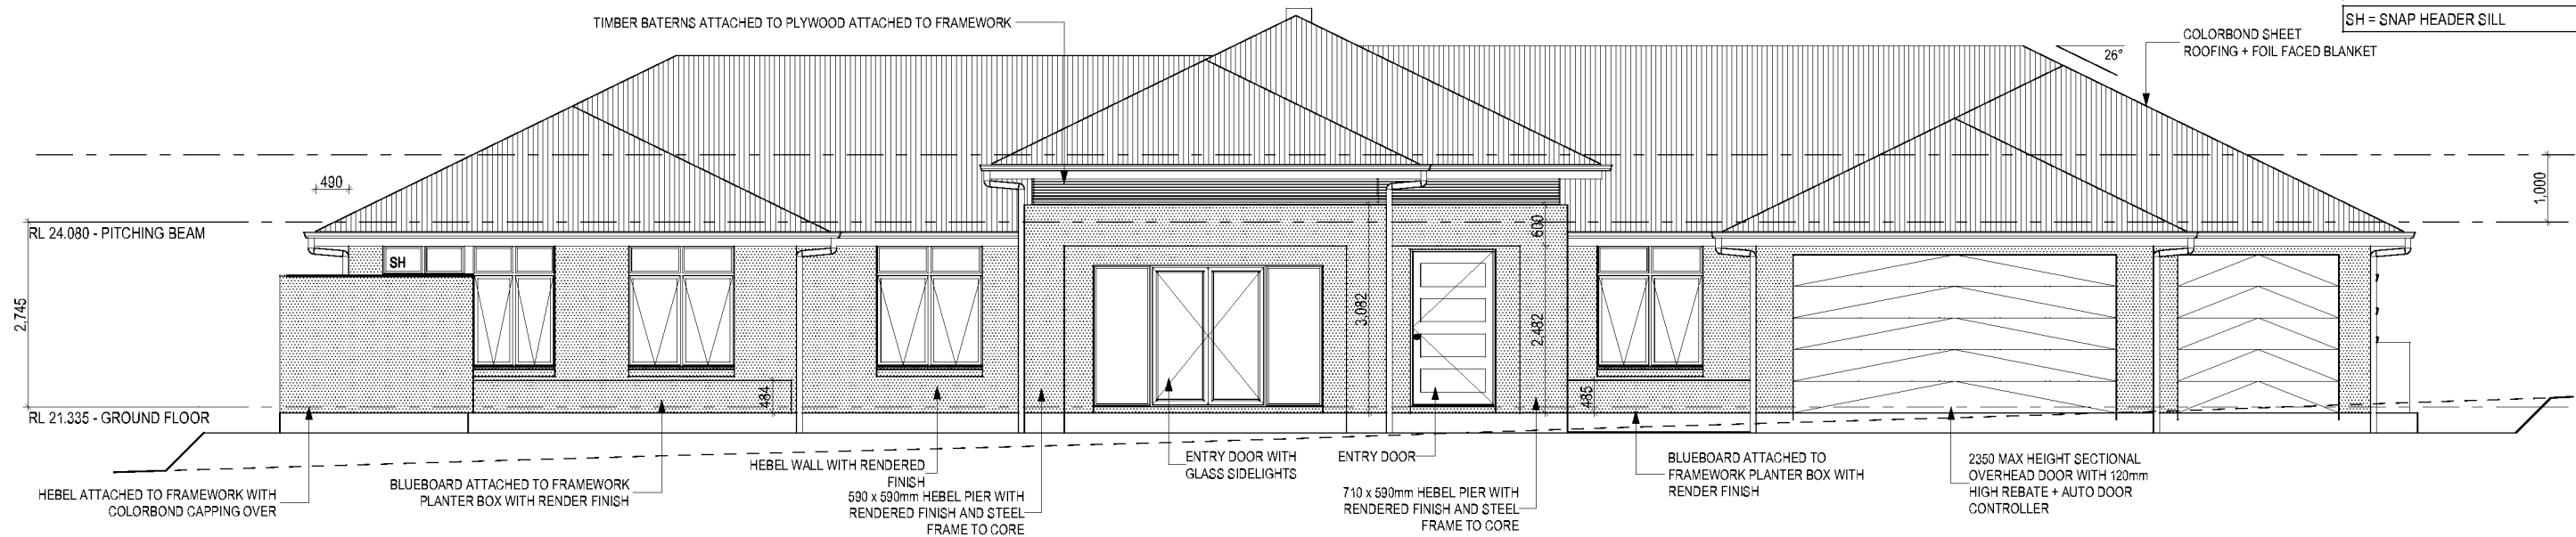

FRONT ELEVATION

Scale: 1:100

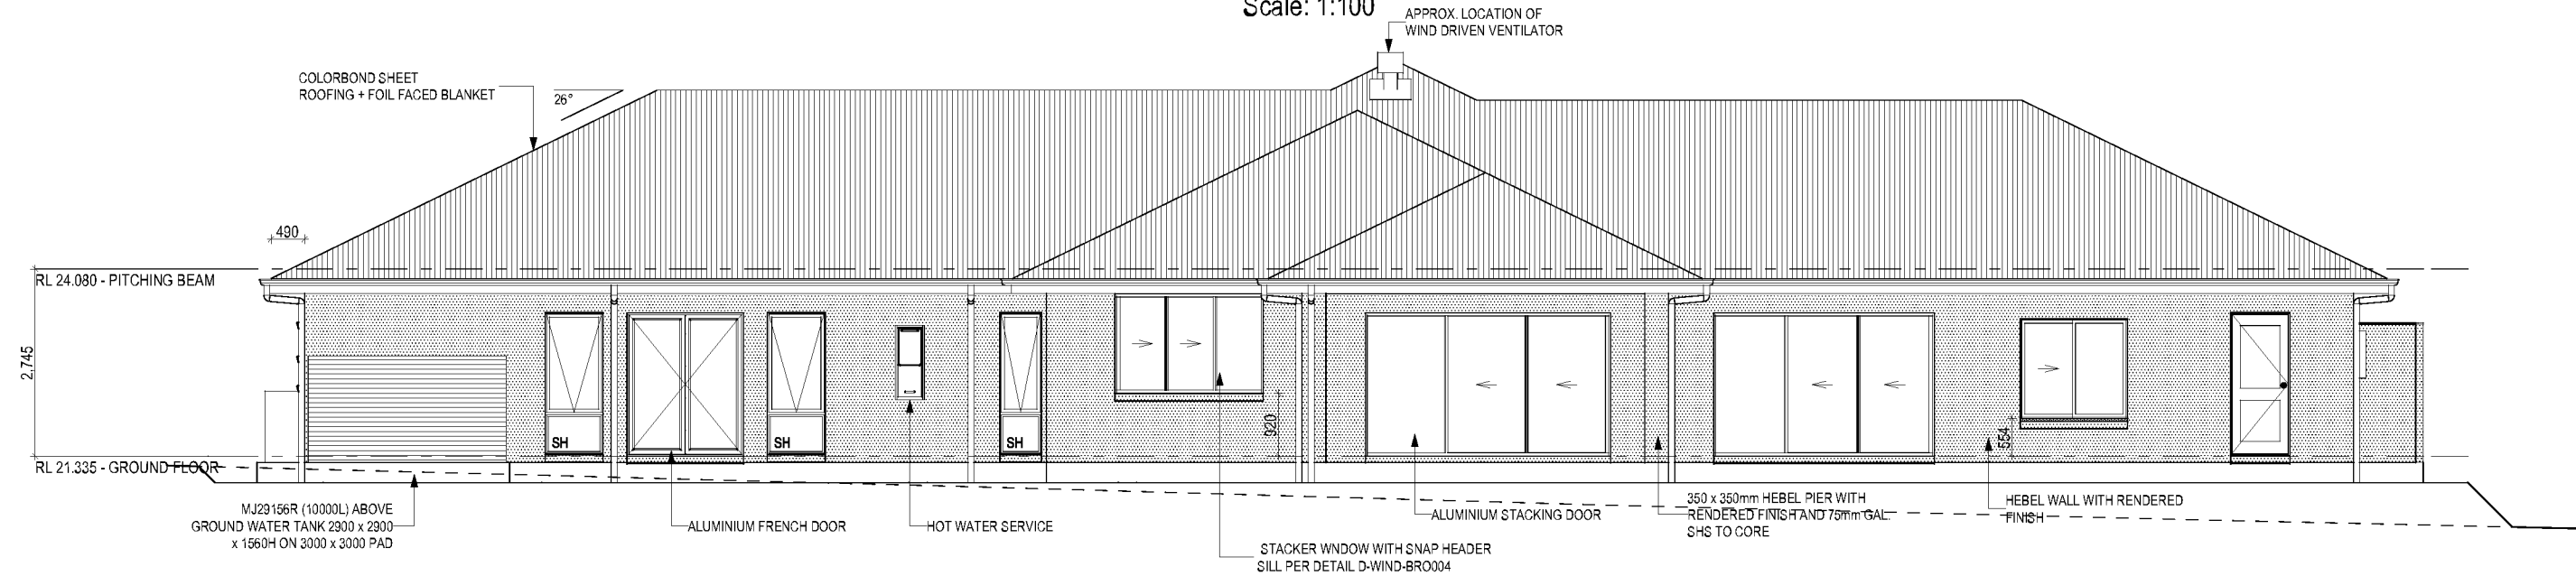

REAR ELEVATION

Scale: 1:100

WINDOW TYPE LEGEND

| | | | | |
|--------|-------------|-------|--------|---------|
| | | | | |
| AWNING | DOUBLE HUNG | FIXED | LOUVRE | SLIDING |

GLASS TYPE LEGEND

| | | | | |
|-------|---------|----------|-------|-------|
| | | | | |
| CLEAR | OBSCURE | ACOUSTIC | LOW-E | TONED |

THIS PLAN ACCEPTED BY:

PLEASE NOTE: NO VARIATIONS WILL BE ACCEPTED ON THIS PLAN AFTER SIGNING

SIGNATURE:

DATE:



mcDonald jones

YOUR HOME. YOUR DREAM

SPECIFICATION:

se
stuarteverittcollection

www.mcdonaldjoneshomes.com.au
© 2016

| DRAWING | DRAWN |
|---------------------|----------------|
| 1 PRELIMINARY PLANS | NMA 2015.10.26 |
| 2 CONTRACT PLANS | JCR 2016.04.05 |
| 3 ALL REPORTS | JA0 2016.07.18 |
| 4 BASIX CERTIFICATE | PVA 2016.07.29 |

CLIENT:
Mr. JAMES AGIUS & Mrs. TENILLE AGIUS

ADDRESS:
NINTH AVENUE

SUBURB:
JORDAN SPRINGS

POSTCODE:
2747

COUNCIL:
PENRITH

LOT No:
6218

DP No:
1211124

SECTION No:
-

HOUSE DESIGN:
BRONTE EXCEUTIVE LODGE

FACADE DESIGN:
PAVILLION

SHEET TITLE:
ELEVATIONS

HOUSE CODE:
H-BROCLAS13400

FACADE CODE:
F-BROPAV101

SCALES:
1:100

SHEET No:
6 / 13

DO NOT SCALE DRAWINGS, USE FIGURED DIMENSIONS ONLY. CHECK AND VERIFY DIMENSIONS AND LEVELS PRIOR TO THE COMMENCEMENT OF ANY WORK. ALL DISCREPANCIES TO BE REPORTED TO THE DRAFTING OFFICE.


602847

Template Version: 13.013

REFER TO SHEET 1 (COVER SHEET) FOR ALL BUILDING INFORMATION REGARDING:

- BASIX/ASSA REQUIREMENTS
- SITE CLASSIFICATION
- GENERAL HOUSE SPECIFICATIONS

SH = SNAP HEADER SILL

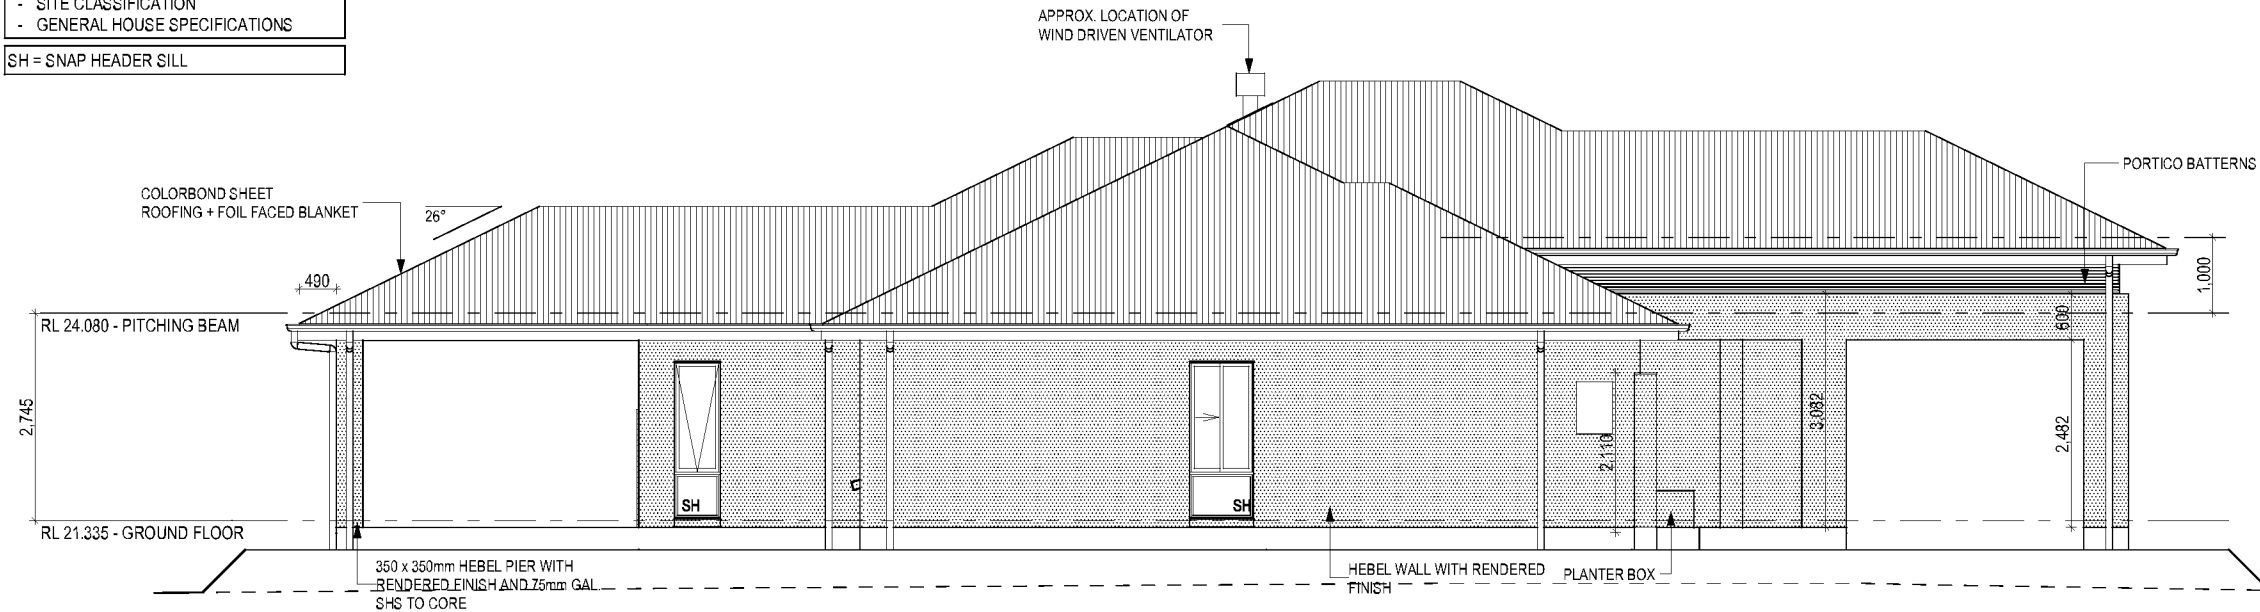


LEFT ELEVATION
Scale: 1:100

WINDOW TYPE LEGEND


| | | | | |
|--------|-------------|-------|--------|---------|
| | | | | |
| AWNING | DOUBLE HUNG | FIXED | LOUVRE | SLIDING |

GLASS TYPE LEGEND

| | | | | |
|-------|---------|----------|-------|-------|
| | | | | |
| CLEAR | OBSCURE | ACOUSTIC | LOW-E | TONED |

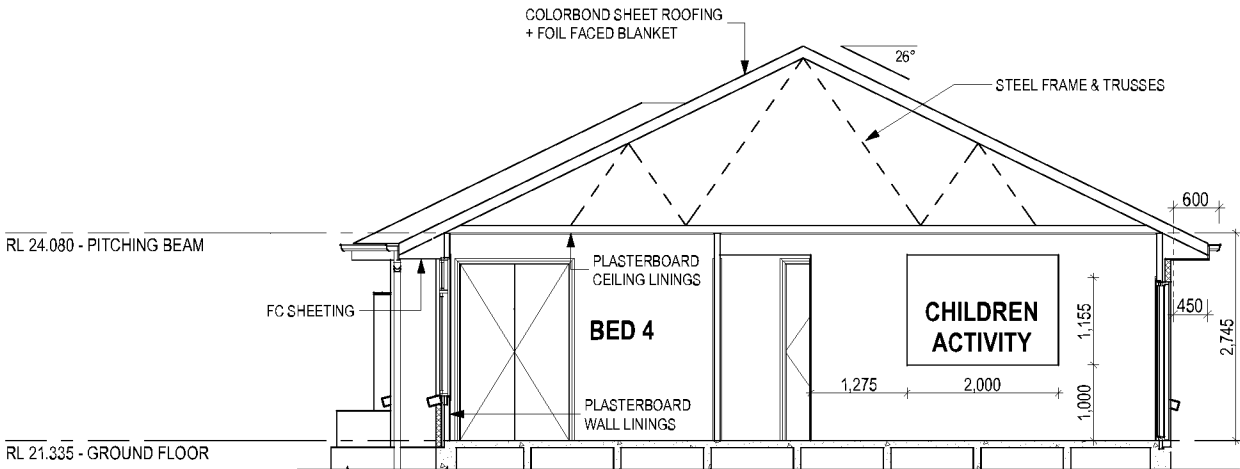

SECTION A-A
Scale: 1:100

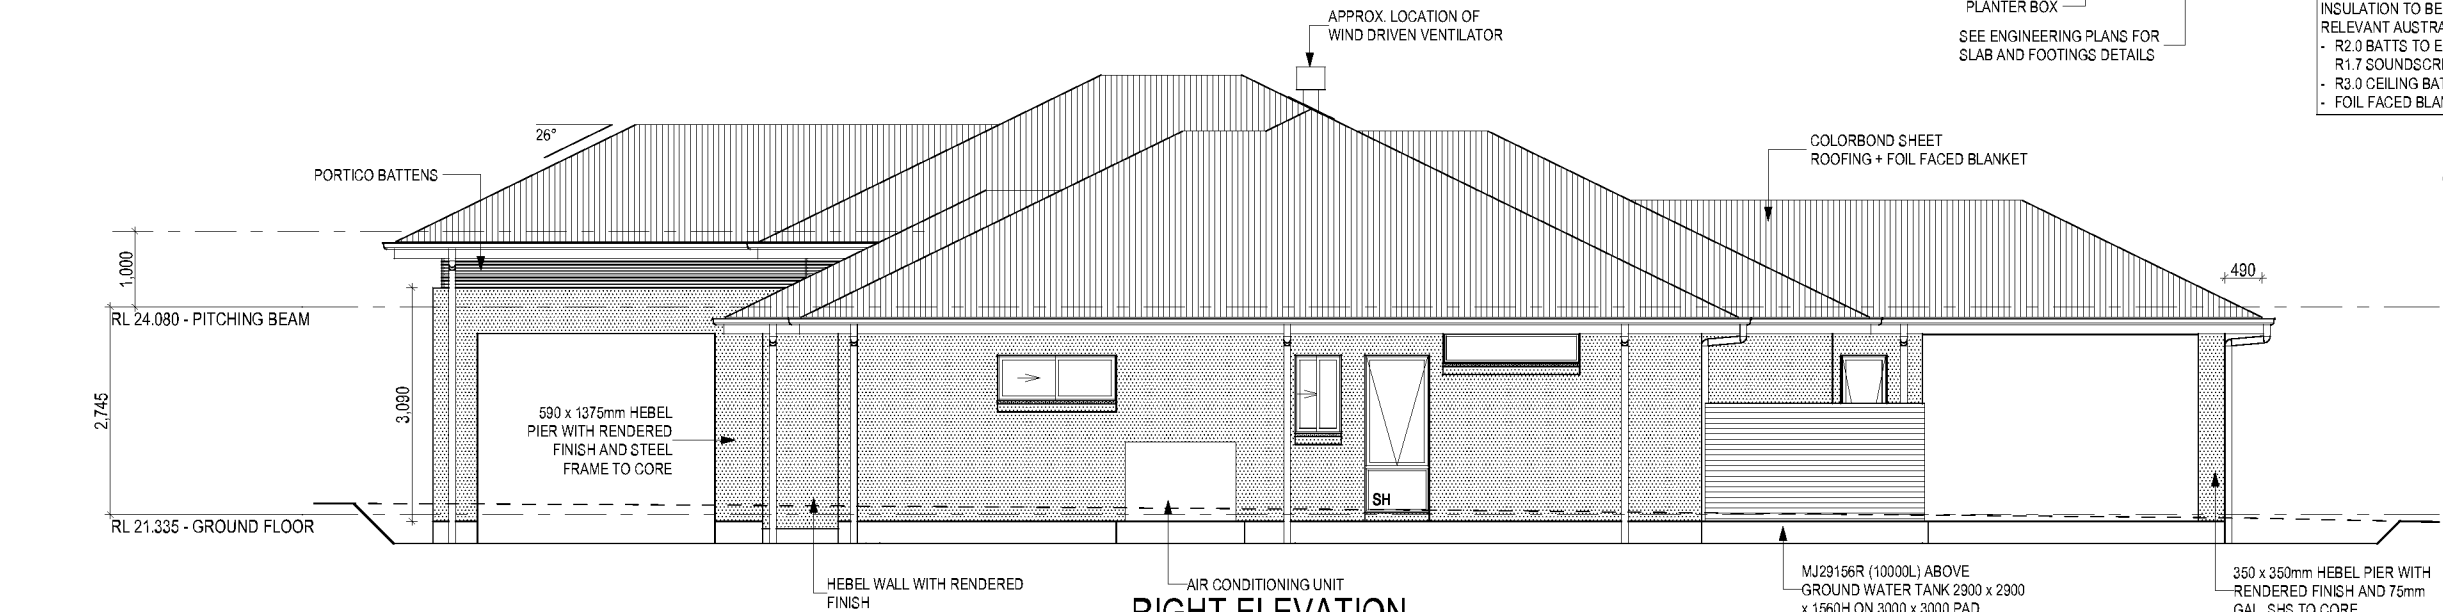

RIGHT ELEVATION
Scale: 1:100

THIS PLAN ACCEPTED BY:

PLEASE NOTE: NO VARIATIONS WILL BE ACCEPTED ON THIS PLAN AFTER SIGNING

SIGNATURE:

DATE:

Version: 1, Version Date: 12/09/2016

Document Set ID: 725083

Template Version: 13.013