


**AMENITIES BUILDING KEY PLAN
1:2000**

- KEY**
- 1. ADULT CHANGE WC
 - 2. ACCESS WC
 - 3. UNISEX WC
 - 4. AMBULANT WC
 - 5. CLEANERS CUPBOARD
 - 6. STORE 1
 - 7. STORE 2 (PUMP-ROOM)
 - 8. EDB CUPBOARD
 - 9. COMMS CUPBOARD

note <small>All dimensions and levels are to be checked on site prior to the commencement of work. Figured dimensions are to be taken in preference to scaling. Discrepancies are to be reported to the architect for clarification prior to commencement. All drawings are to be read in conjunction with the specification and consultant requirements.</small>	rev. date amendment A 9.12.2020 DA ISSUE	client Penrith City Council LACOSTE + STEVENSON Architects <small>Level 4, 69 Reservoir Street Surry Hills NSW 2010 T +612 9310 1555 www.l-s.com.au Nominated Architect: David Stevenson NSW 6317</small>	project PENRITH CITY PARK project no. 2003 drawn AR checked TL sheet size 1:100 @ A3	sheet Amenities Floor Plan scale bar 0 1 5 N	drawing no. DA-100 issued date 9.12.2020 rev. A
	Document Set ID: 9456520 Version: 1, Version Date: 29/01/2021				

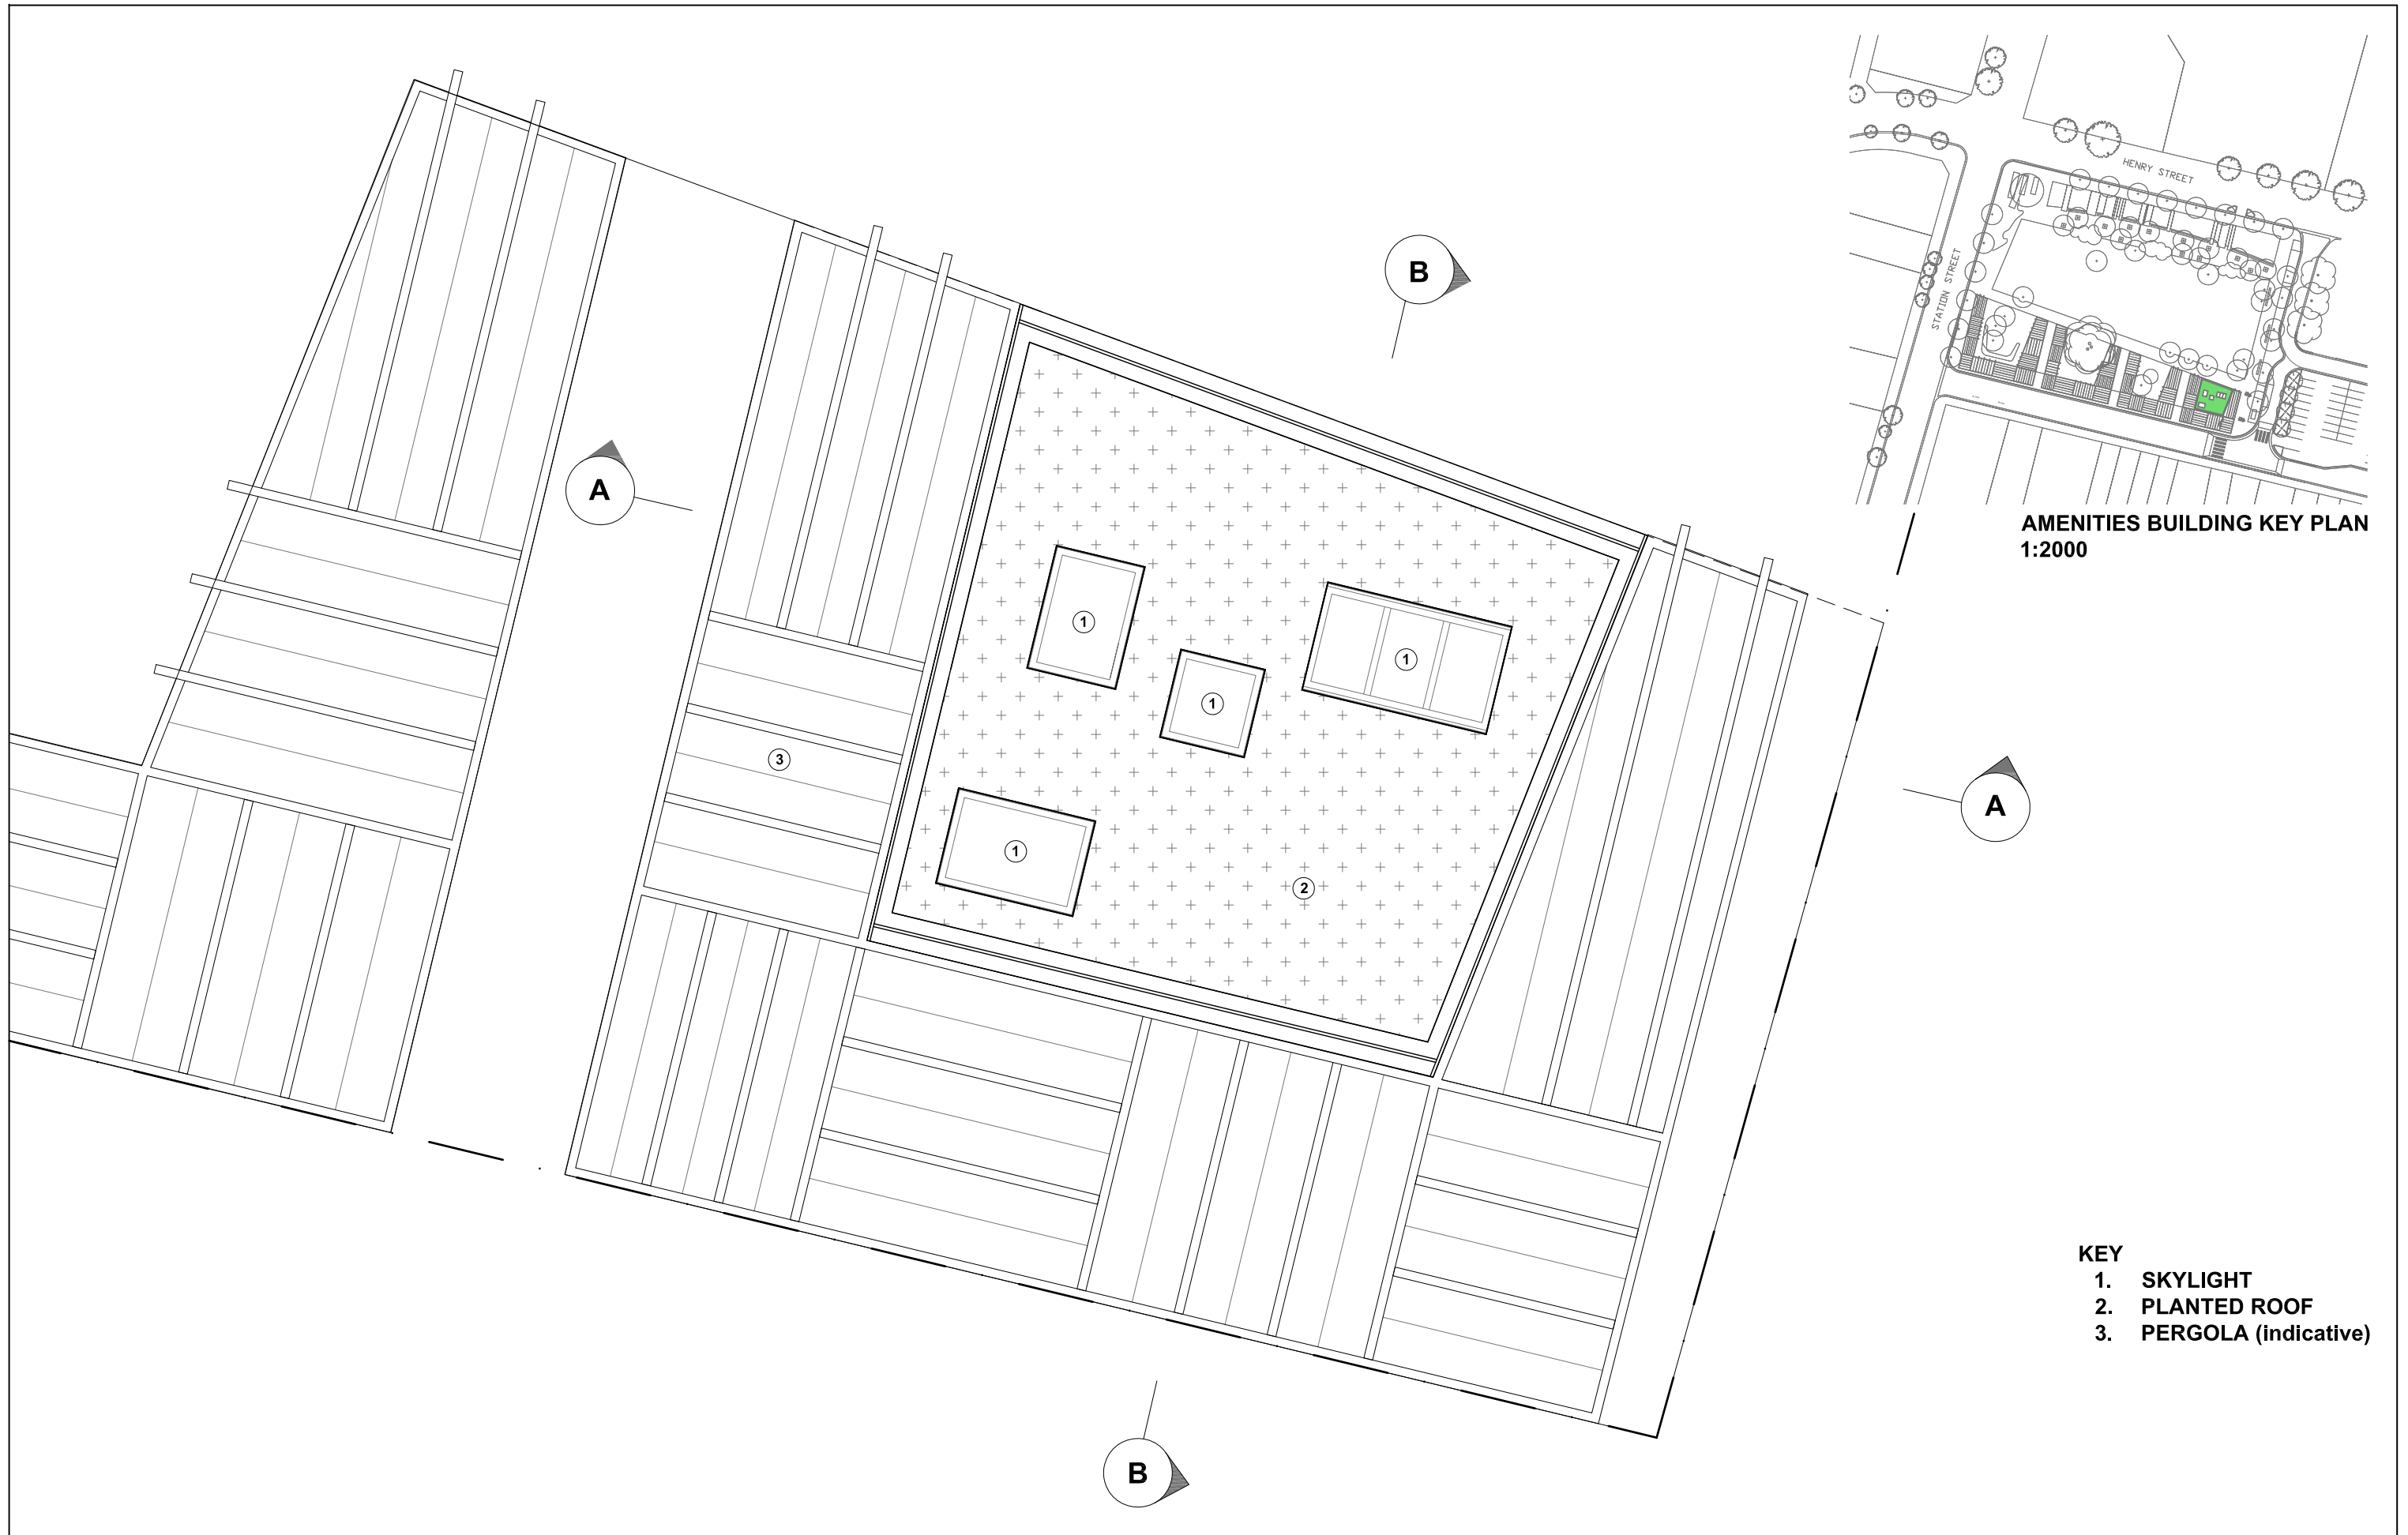


**AMENITIES BUILDING KEY PLAN
1:2000**

- KEY**
- 1. SKYLIGHT
 - 2. PLANTED ROOF
 - 3. PERGOLA (indicative)

note <small>All dimensions and levels are to be checked on site prior to the commencement of work. Figured dimensions are to be taken in preference to scaling. Discrepancies are to be reported to the architect for clarification prior to commencement. All drawings are to be read in conjunction with the specification and consultant requirements.</small>	rev.	date	amendment	client	project				sheet	drawing no.	
	A	9.12.2020	DA ISSUE	Penrith City Council	PENRITH CITY PARK				Amenities Roof Plan	DA-110	
				LACOSTE + STEVENSON Architects Level 4, 69 Reservoir Street Surry Hills NSW 2010 T +612 9310 1555 www.l-s.com.au Nominated Architect: David Stevenson NSW 6317	project no.	drawn	checked	sheet size	scale bar	issued date	rev.
					2003	AR	TL	1:100 @ A3	0 1 5	9.12.2020	A


▽ RL 33.46
 ▽ RL 32.05
 ▽ RL 31.55
 ▽ RL 28.15

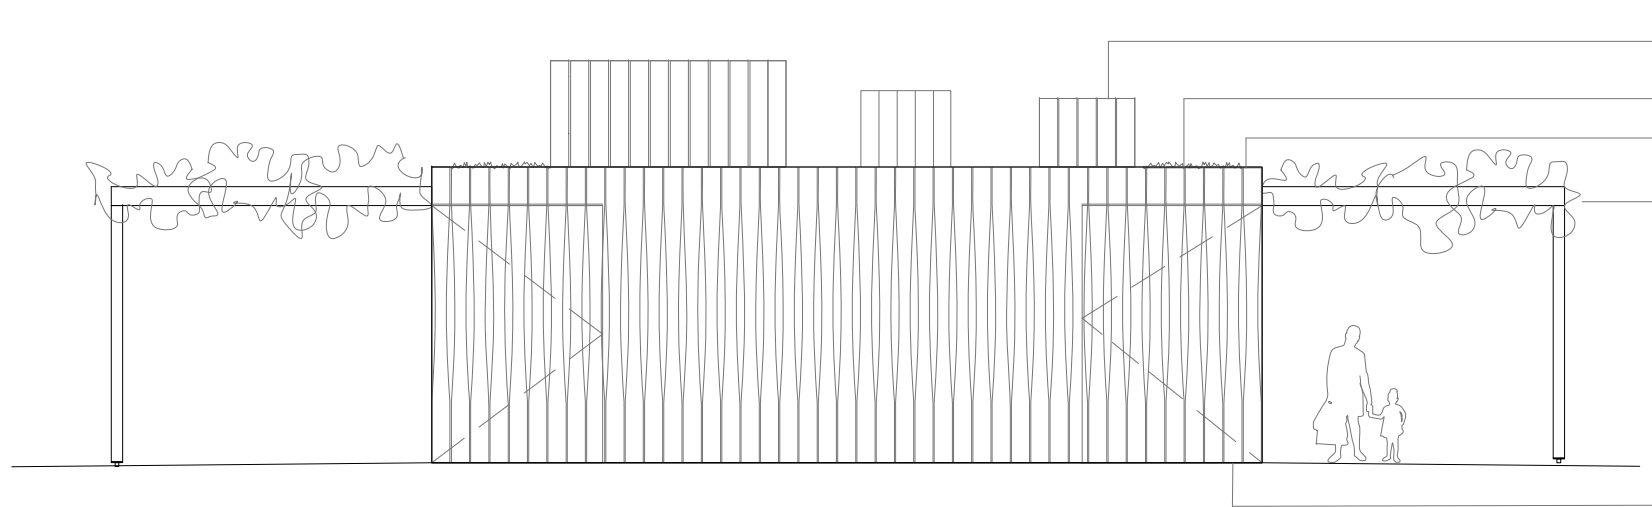

SKYLIGHTS CLAD IN VERTICAL TIMBER
BOARDS
 PLANTED ROOF
 SHAPED TIMBER BOARDS WITH 110
OPENINGS FOR NATURAL VENTILATION
 PERGOLA TO JMD DESIGN
 FLUSH DOORS CLAD IN VERTICAL TIMBER
BOARDS; SHOWN CLOSED

Northern Elevation

▽ RL 33.26
 ▽ RL 32.05
 ▽ RL 31.55
 ▽ RL 28.15

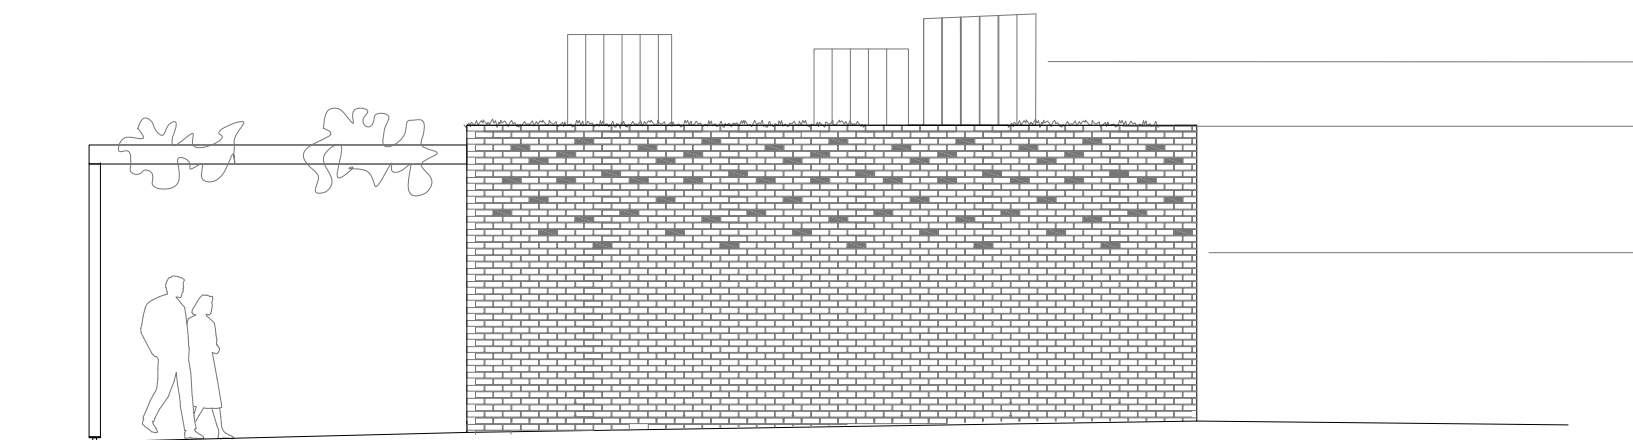


SKYLIGHTS CLAD IN VERTICAL TIMBER
BOARD
 PLANTED ROOF
 DOUBLE BRICK SCREEN WALL WITH HIT AND
MISS BRICKS FOR NATURAL VENTILATION

Eastern Elevation

note All dimensions and levels are to be checked on site prior to the commencement of work. Figured dimensions are to be taken in preference to scaling. Discrepancies are to be reported to the architect for clarification prior to commencement. All drawings are to be read in conjunction with the specification and consultant requirements.	rev.	date	amendment	client	project				sheet	drawing no.	
	A	9.12.2020	DA ISSUE	Penrith City Council	PENRITH CITY PARK				Amenities Elevation - North and East	DA-200	
				LACOSTE + STEVENSON Architects Level 4, 69 Reservoir Street Surry Hills NSW 2010 T +612 9310 1555 www.l-s.com.au Nominated Architect: David Stevenson NSW 6317	project no.	drawn	checked	sheet size	scale bar	issued date	rev.
					2003	SS	AR	1:100 @ A3	0 1 5	9.12.2020	A


▽ RL 33.25
 ▽ RL 32.05
 ▽ RL 31.55
 ▽ RL 28.15

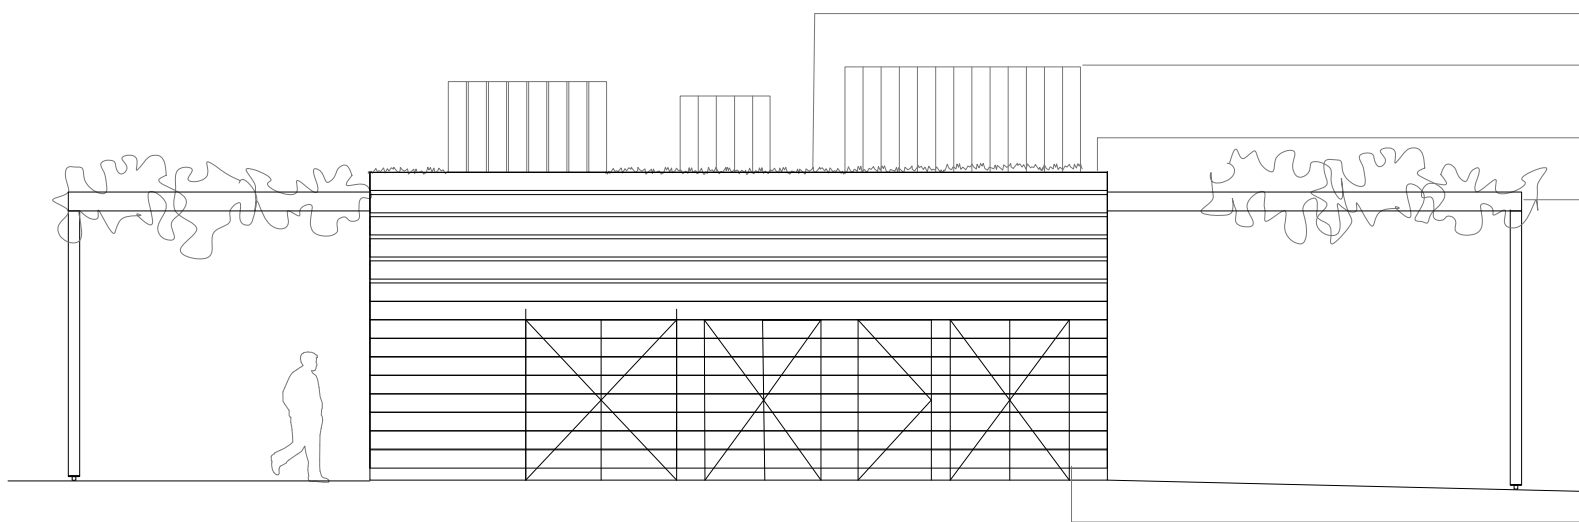

PLANTED ROOF
 SKYLIGHTS CLAD IN VERTICAL TIMBER BOARDS
 HORIZONTAL TIMBER CLADDING
 PERGOLA TO JMD DESIGN
 FLUSH DOORS CLAD IN HORIZONTAL TIMBER BOARD; SHOWN CLOSED

Southern Elevation


▽ RL 33.55
 ▽ RL 32.05
 ▽ RL 28.15

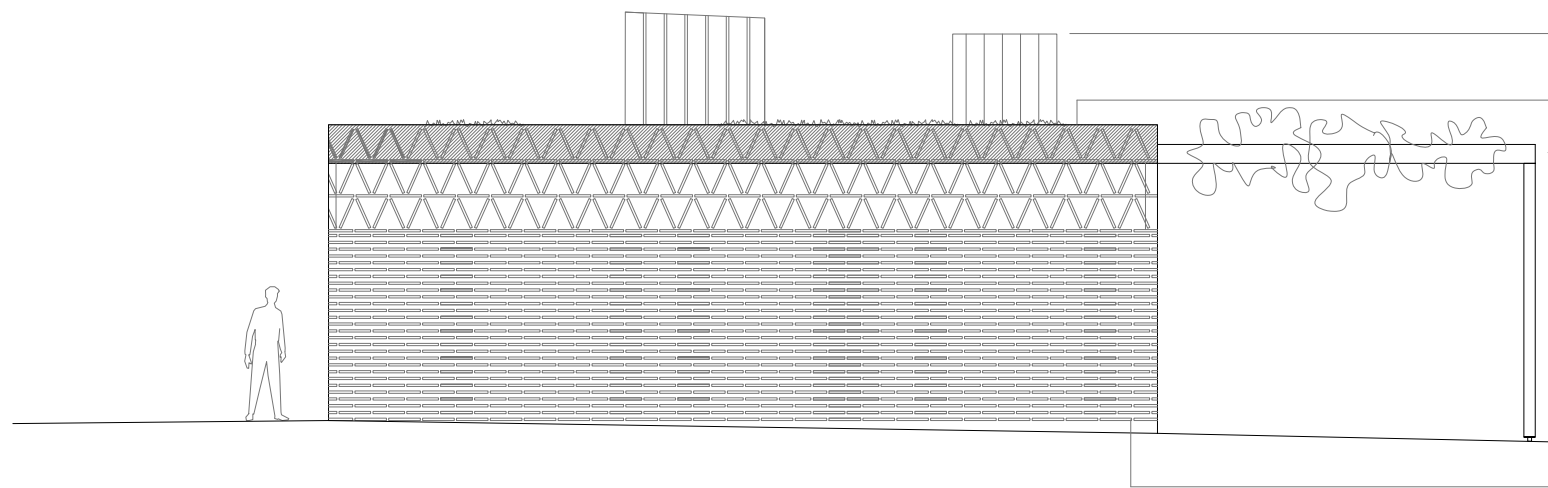


SKYLIGHTS CLAD IN VERTICAL TIMBER BOARD
 PLANTED ROOF
 PERGOLA TO JMD DESIGN
 SALVAGED TERRACOTTA TILE SCREEN WALL

Western Elevation

note All dimensions and levels are to be checked on site prior to the commencement of work. Figured dimensions are to be taken in preference to scaling. Discrepancies are to be reported to the architect for clarification prior to commencement. All drawings are to be read in conjunction with the specification and consultant requirements.	rev. date amendment A 9.12.2020 DA ISSUE	client Penrith City Council	project PENRITH CITY PARK				sheet Amenities Elevation - South and West	drawing no. DA-201	
		LACOSTE + STEVENSON Architects Level 4, 69 Reservoir Street Surry Hills NSW 2010 T +612 9310 1555 www.l-s.com.au Nominated Architect: David Stevenson NSW 6317	project no. 2003	drawn SS	checked AR	sheet size 1:100 @ A3	scale bar 	issued date 9.12.2020	rev. A

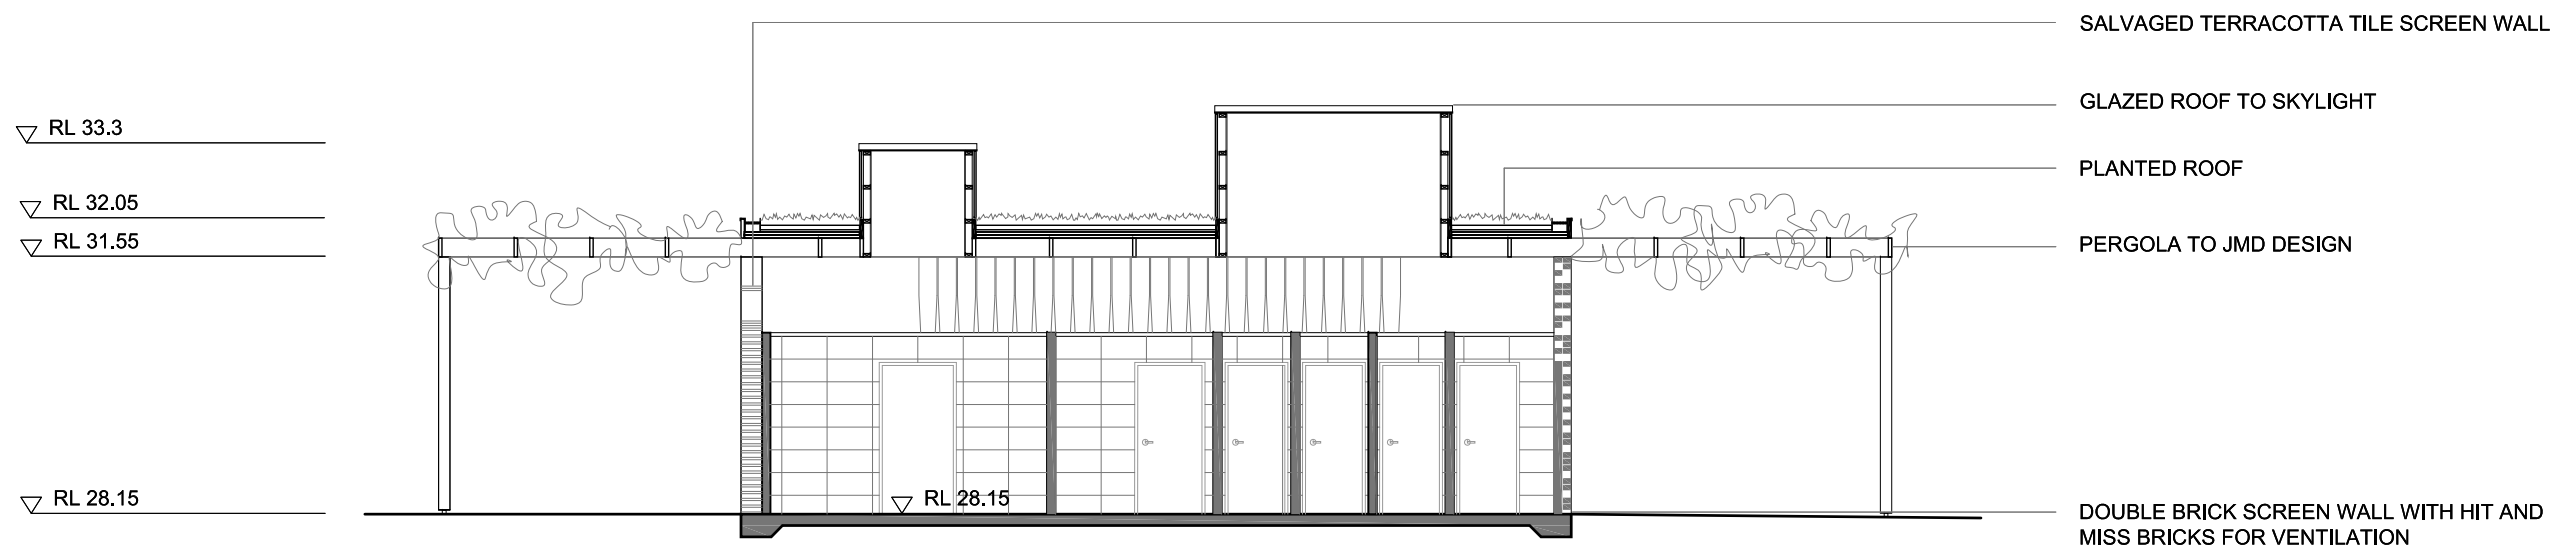


Section AA - East West

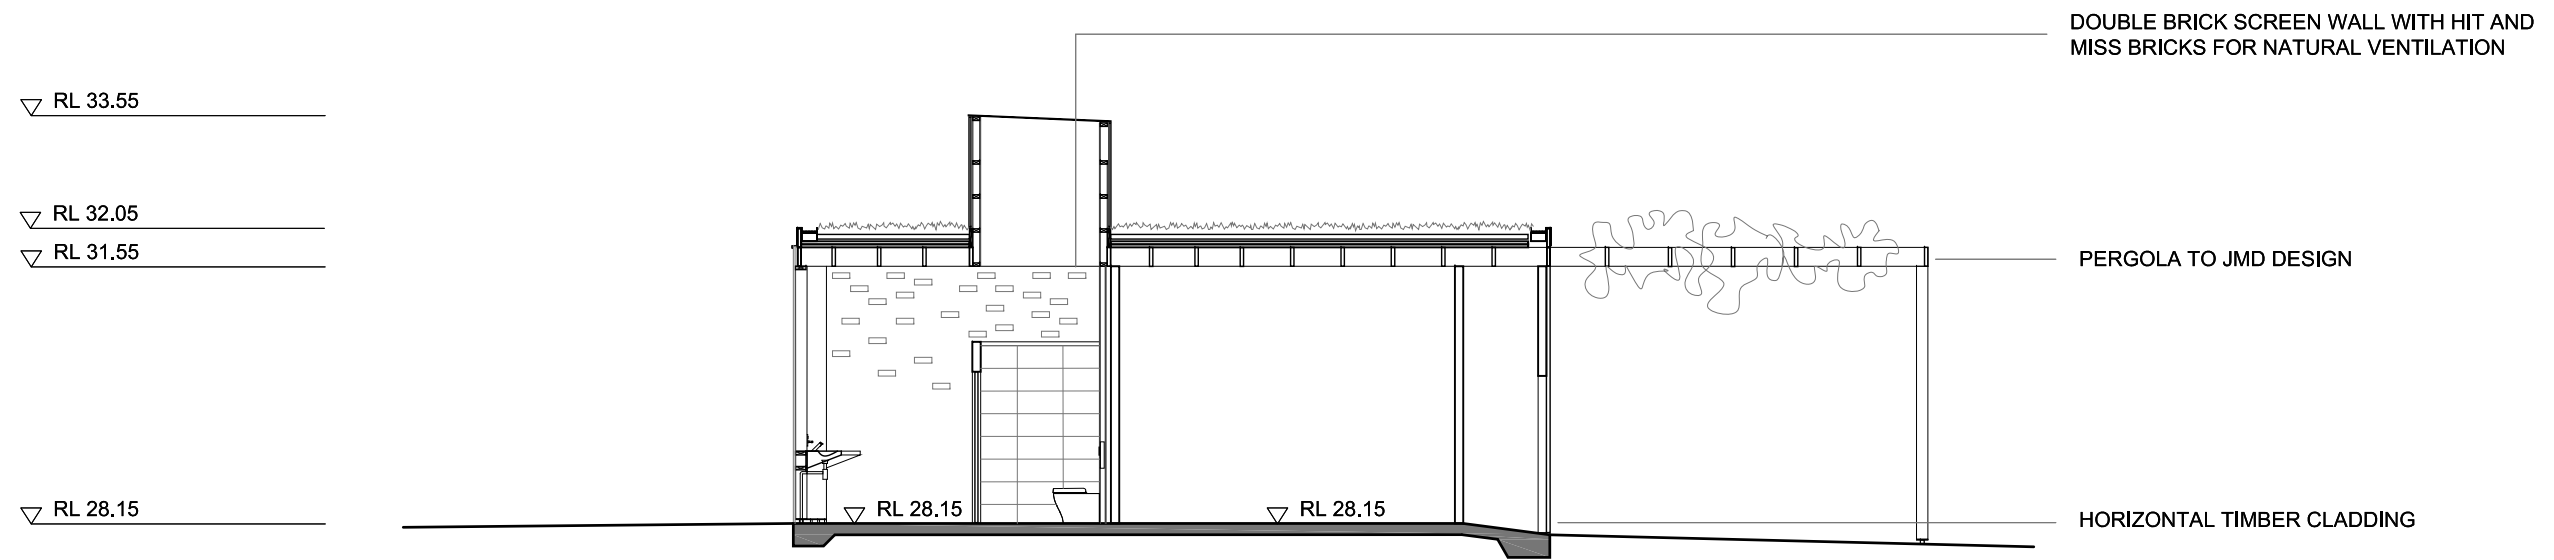

Section BB - North South

note <small>All dimensions and levels are to be checked on site prior to the commencement of work. Figured dimensions are to be taken in preference to scaling. Discrepancies are to be reported to the architect for clarification prior to commencement. All drawings are to be read in conjunction with the specification and consultant requirements.</small>	rev. date amendment A 9.12.2020 DA ISSUE	client Penrith City Council	project PENRITH CITY PARK				sheet Amenities Sections	drawing no. DA-300
		LACOSTE + STEVENSON Architects Level 4, 69 Reservoir Street Surry Hills NSW 2010 T +612 9310 1555 www.l-s.com.au Nominated Architect: David Stevenson NSW 6317	project no. 2003	drawn AR	checked TL	sheet size 1:100 @ A3	scale bar 	issued date rev. 9.12.2020 A

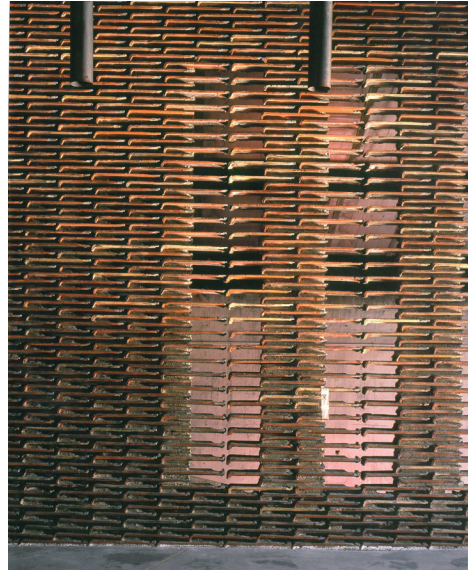

SALVAGED TILES FROM SITE



TERRACOTTA

TILED SCREEN WALL WITH GAPS BETWEEN TERRACOTTA TILES FOR VENTILATION

TERRACOTTA TILES TO BE SALVAGED FROM SITE


TIMBER

REAR ENTRY WALL WITH HORIZONTAL TIMBER CLADDING

TIMBER TO BE SALVAGED FROM SITE



SALVAGED TIMBER FROM SITE

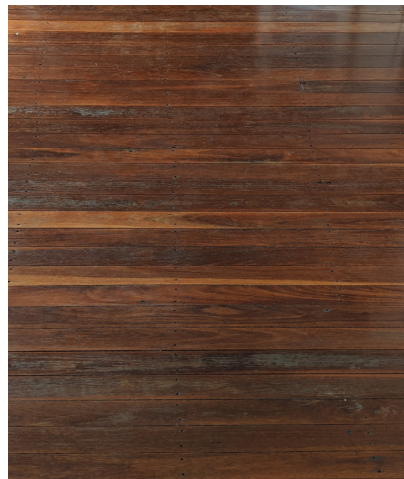



TIMBER

FRONT ENTRY WALL WITH SHAPED TIMBER BOARDS ARRANGED VERTICALLY WITH OPENINGS FOR VENTILATION


BRICK

DOUBLE BRICK SCREEN WALL WITH HIT AND MISS BRICK PATTERN FOR VENTILATION

BRICKS TO BE SALVAGED FROM SITE

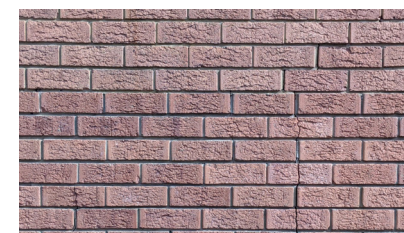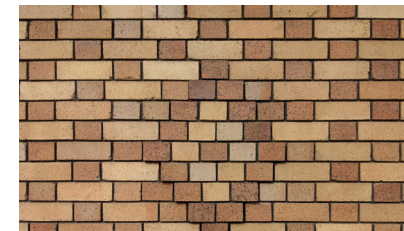

SALVAGED BRICK FROM SITE

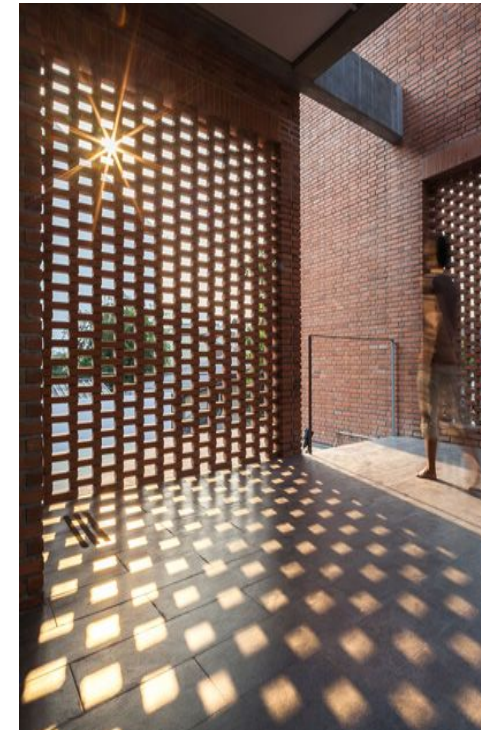

note All dimensions and levels are to be checked on site prior to the commencement of work. Figure dimensions are to be taken in preference to scaling. Discrepancies are to be reported to the architect for clarification prior to commencement. All drawings are to be read in conjunction with the specification and consultant requirements.	rev.	date	amendment	client	project				sheet	drawing no.	
	A	9.12.2020	DA ISSUE	Penrith City Council	PENRITH CITY PARK				Materials and Precedents	DA-400	
				LACOSTE + STEVENSON Architects Level 4, 69 Reservoir Street Surry Hills NSW 2010 T +612 9310 1555 www.l-s.com.au Nominated Architect: David Stevenson NSW 6317	project no.	drawn	checked	sheet size	scale bar	issued date	rev.
					2003	SS	TL	1:100 @ A3	0 1 5	9.12.2020	A