


PROPOSED SEPP 2009 BOARDING HOUSE
 77 LETHBRIDGE STREET
 PENRITH
 CLIENT: PAM VENTURES PTY LTD

N. F. BILLYARD P/L
 PO BOX 32, OATLANDS NSW 2117
 Ph. 02 9630 2122 Fax. 02 9630 2133


NOTE: ALL DIMENSIONS ARE TO BE CHECKED ON SITE PRIOR TO CONSTRUCTION. WRITTEN DIMENSIONS WILL TAKE PRECEDENCE OVER SCALE. ANY DISCREPANCIES SHOULD BE REFERRED BACK TO THE ARCHITECT.

08/05/19 SCALE 1:100 A3 SHEET

ELEVATIONS 1330.DA05

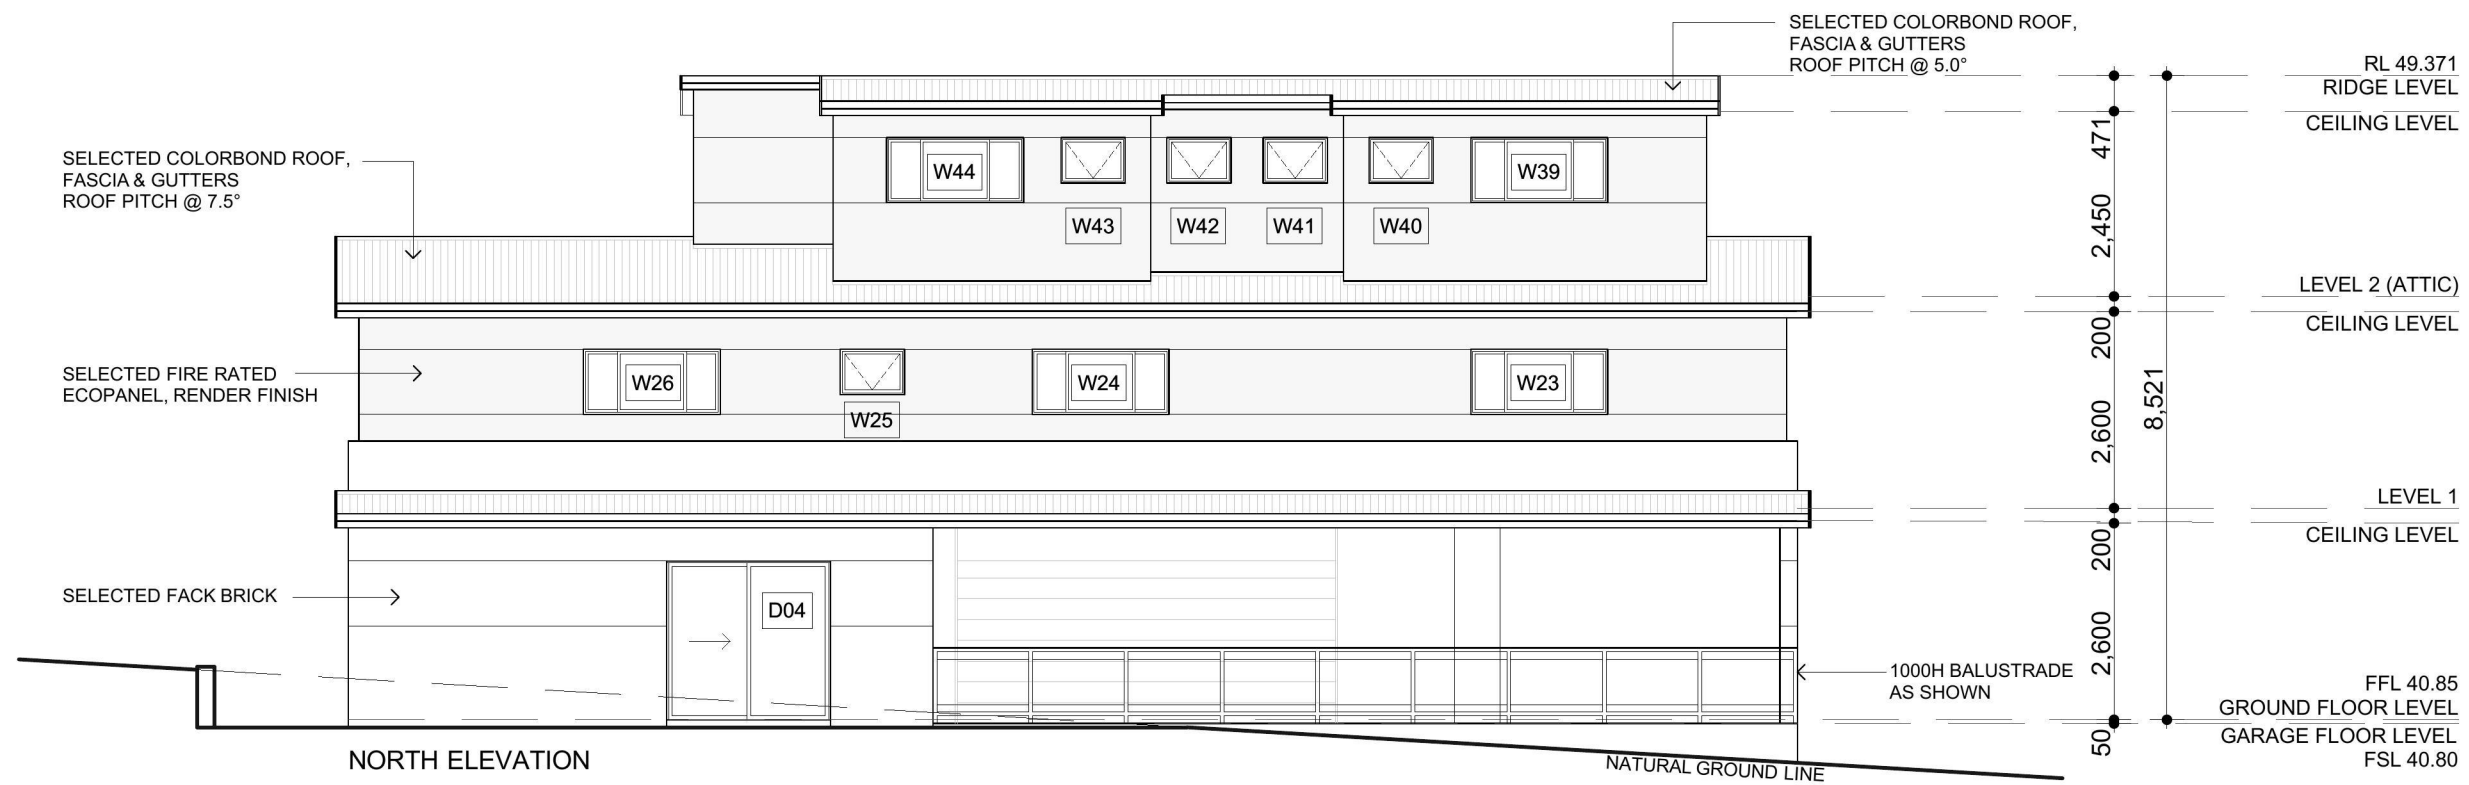

NORTH ELEVATION

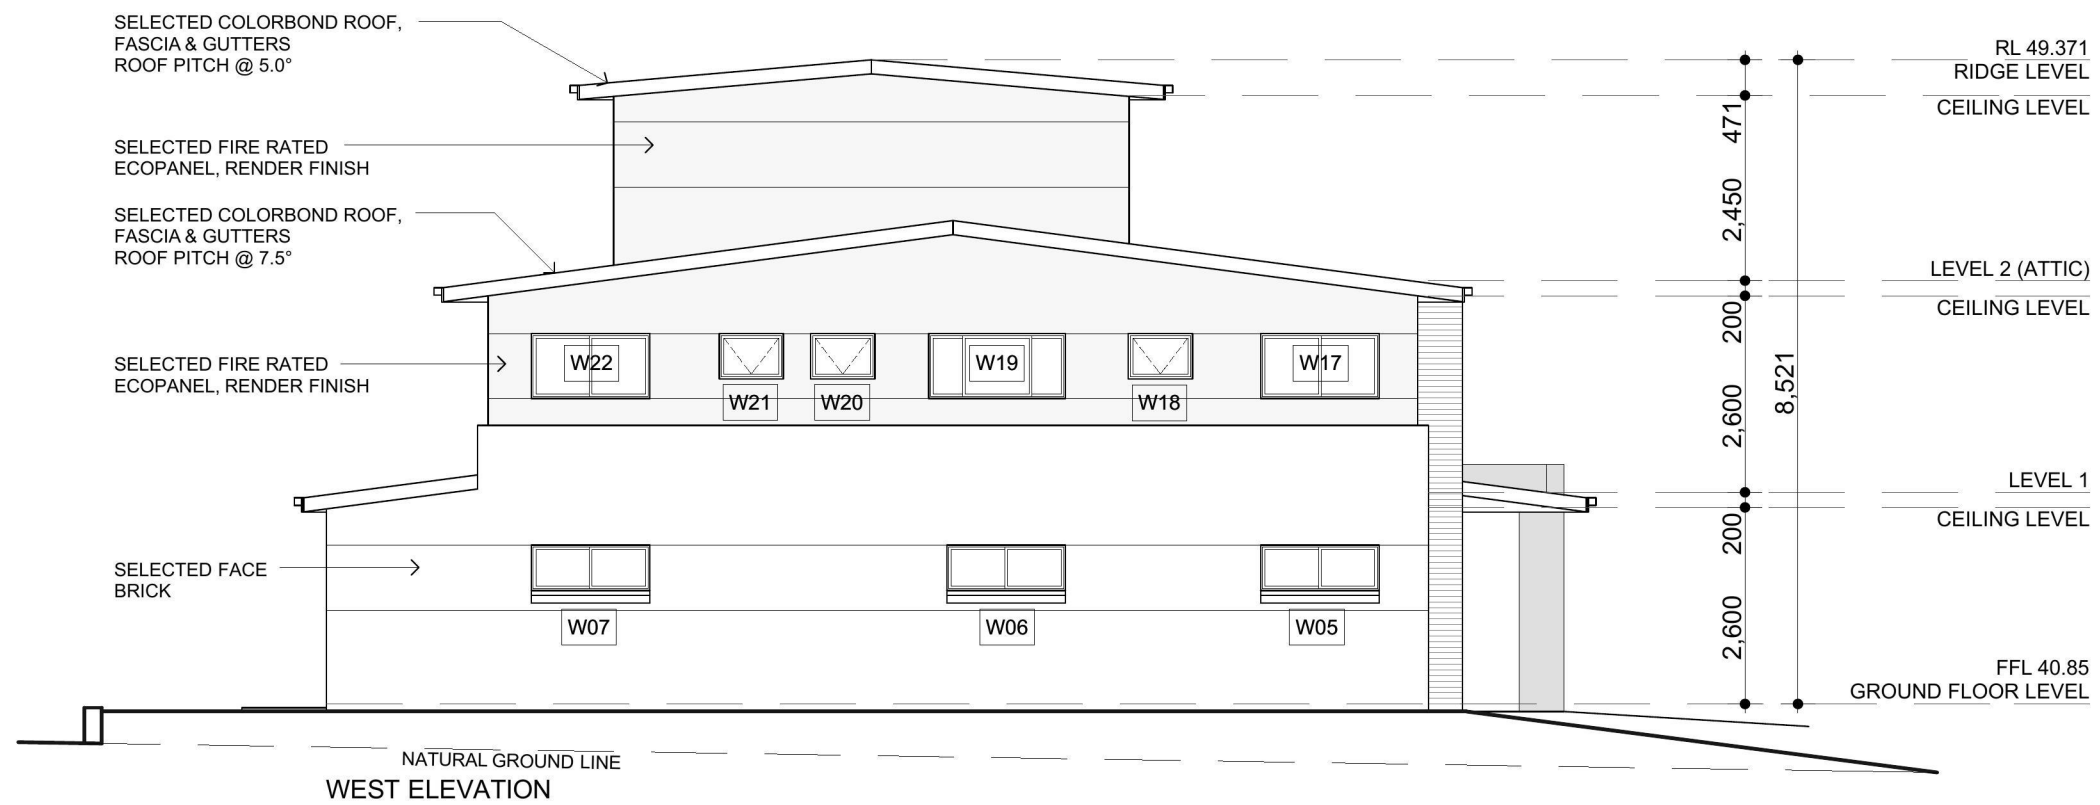

NATURAL GROUND LINE
WEST ELEVATION



PROPOSED SEPP 2009 BOARDING HOUSE
77 LETHBRIDGE STREET
PENRITH
CLIENT: PAM VENTURES PTY LTD

N. F. BILLYARD P/L
PO BOX 32, OATLANDS NSW 2117
Ph. 02 9630 2122 Fax. 02 9630 2133

08/05/19 SCALE 1:100 A3 SHEET

NOTE: ALL DIMENSIONS ARE TO BE CHECKED ON SITE PRIOR TO CONSTRUCTION. WRITTEN DIMENSIONS WILL TAKE PRECEDENCE OVER SCALE. ANY DISCREPANCIES SHOULD BE REFERRED BACK TO THE ARCHITECT.

ELEVATIONS 1330.DA06

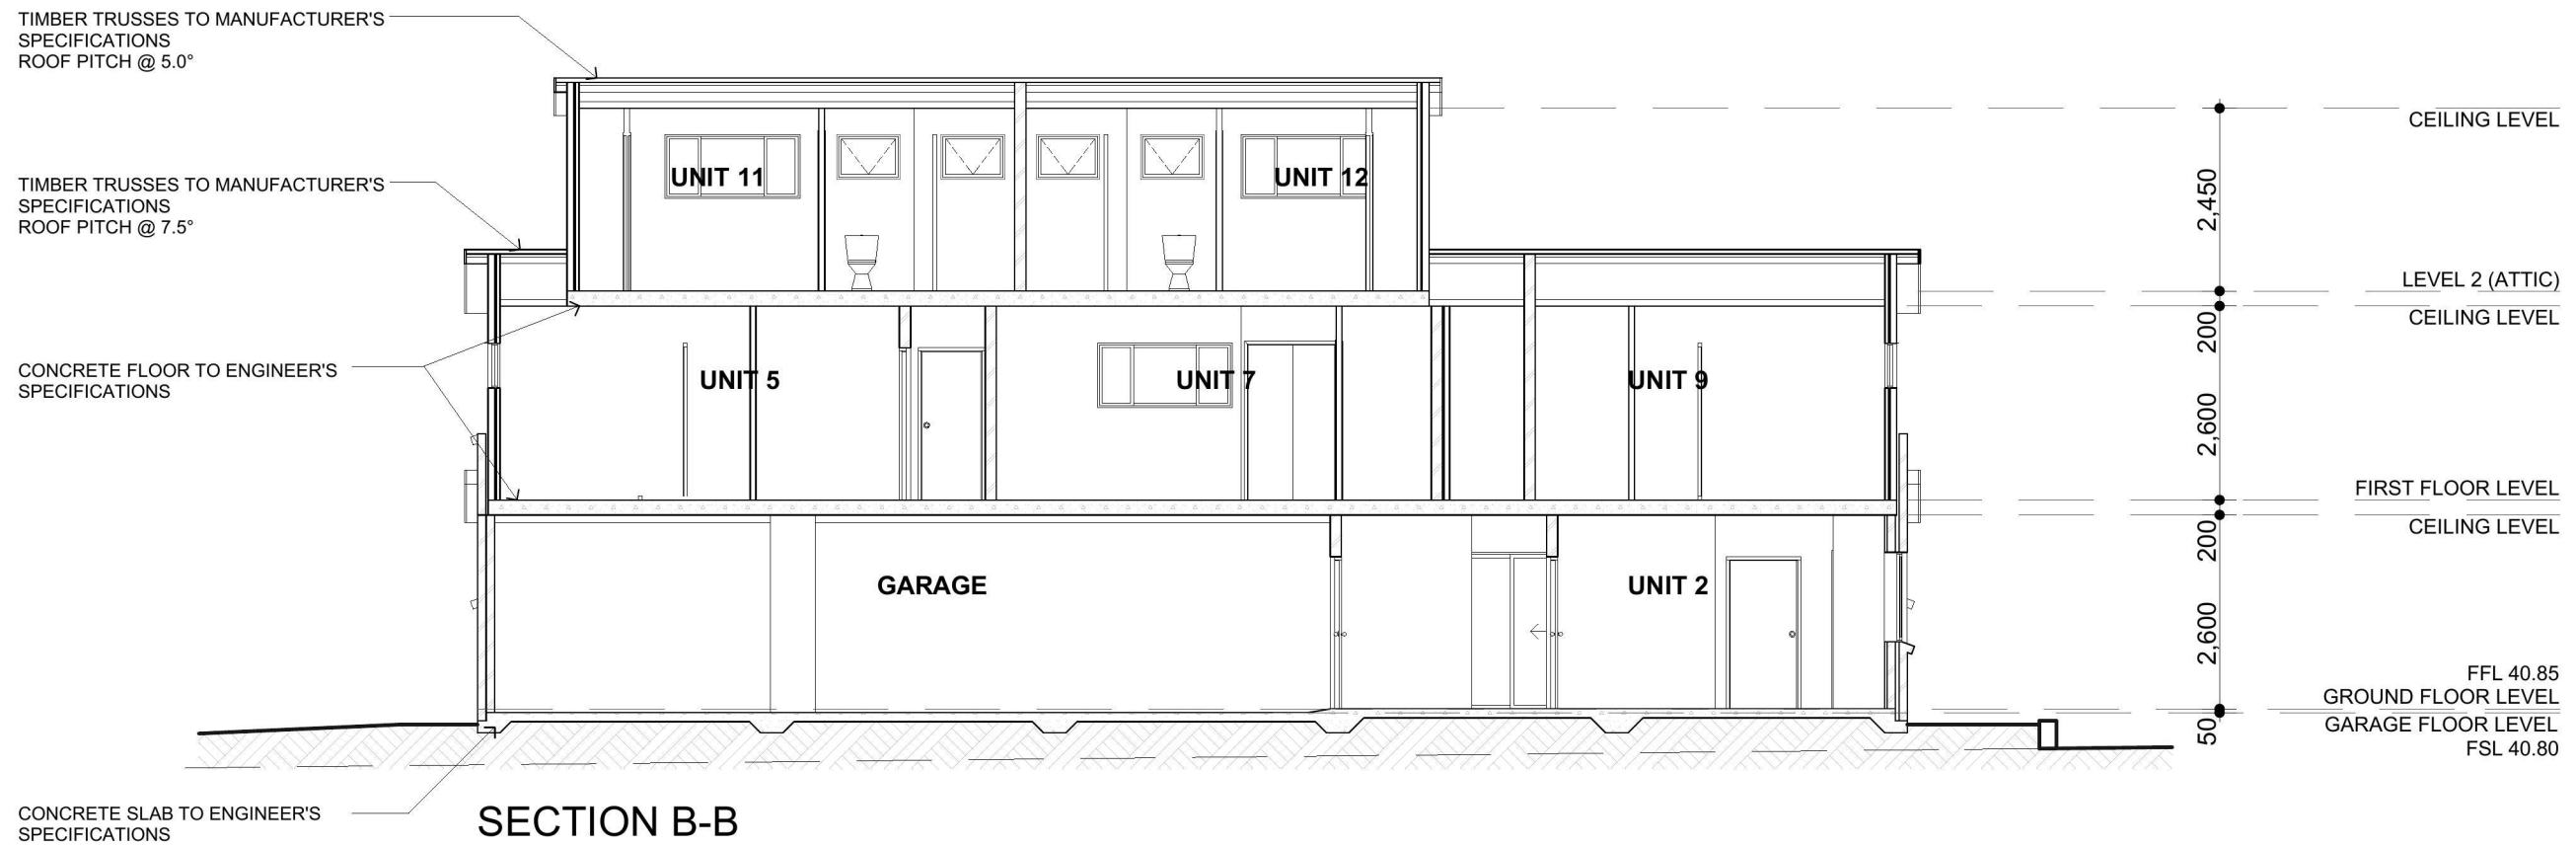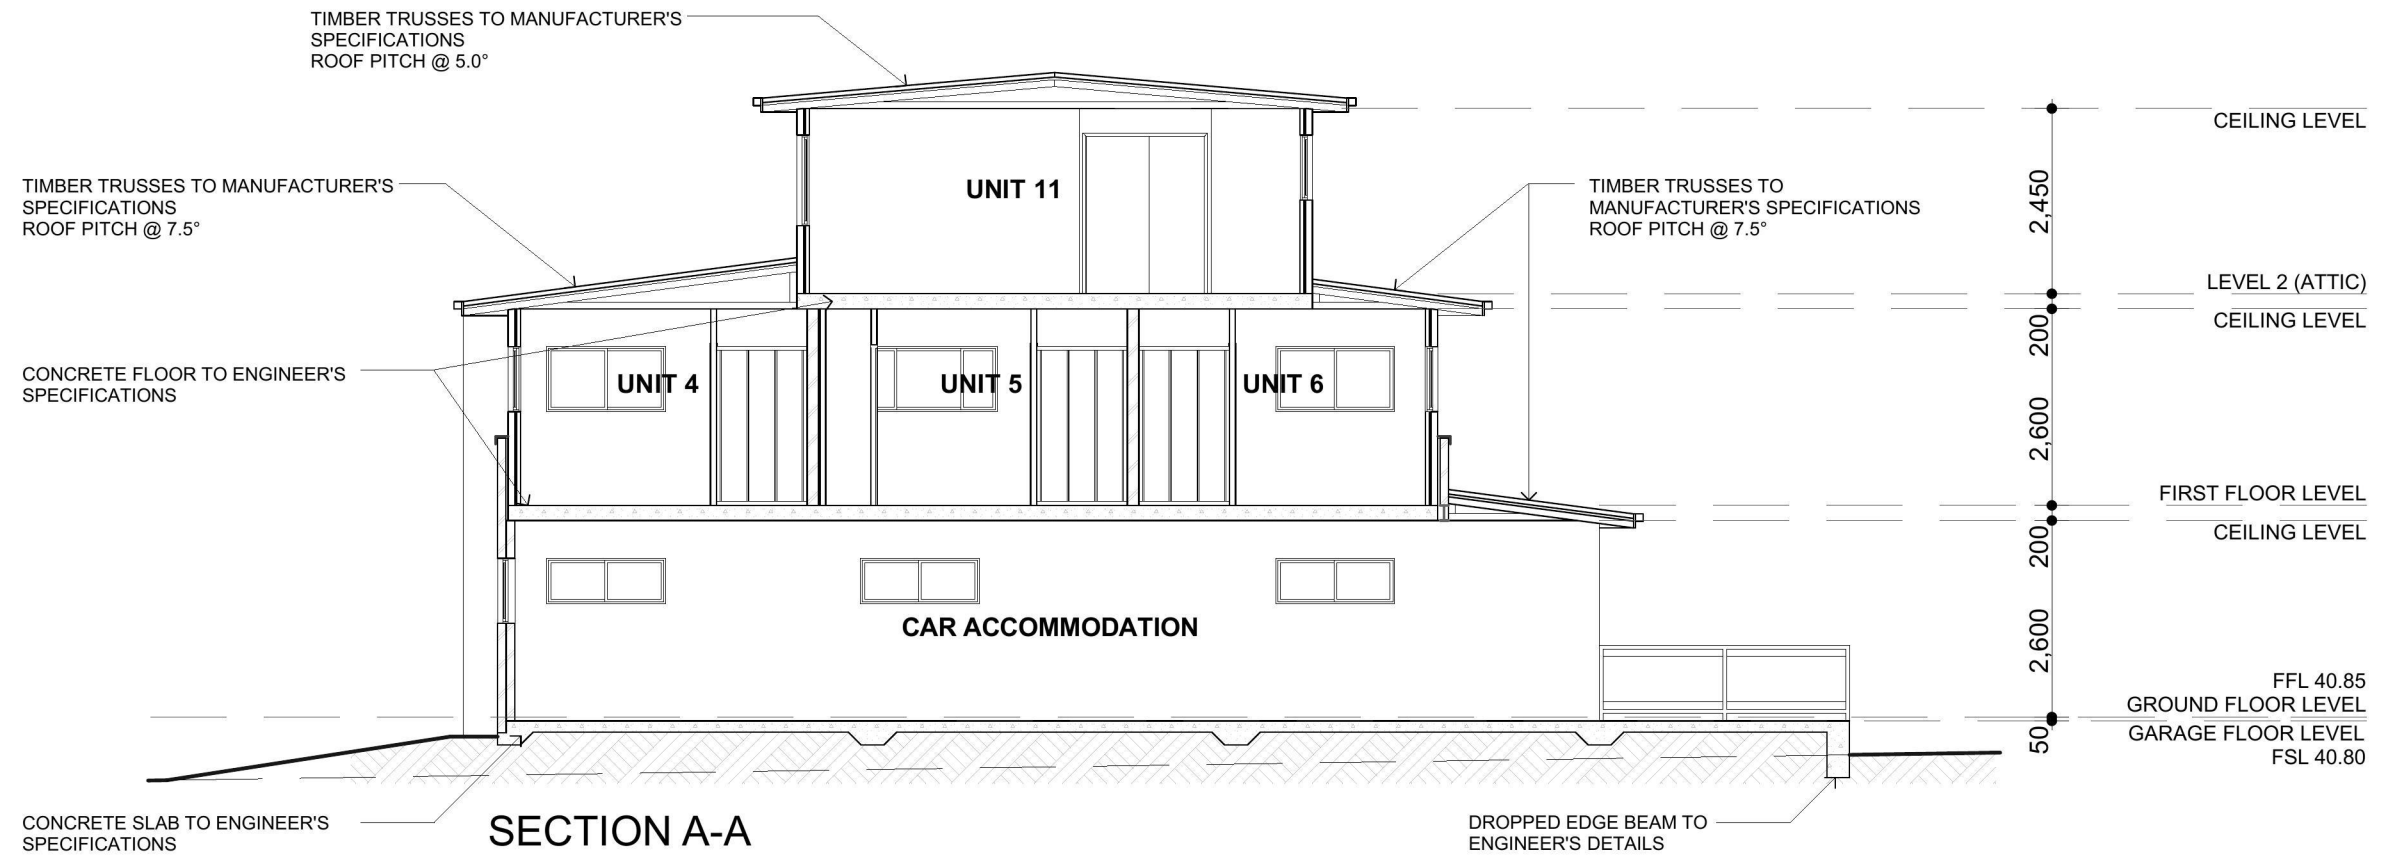

PROPOSED SEPP 2009 BOARDING HOUSE
 77 LETHBRIDGE STREET
 PENRITH
 CLIENT: PAM VENTURES PTY LTD

N. F. BILLYARD P/L
 PO BOX 32, OATLANDS NSW 2117
 Ph. 02 9630 2122 Fax. 02 9630 2133

08/05/19 SCALE 1:100 A3 SHEET

NOTE: ALL DIMENSIONS ARE TO BE CHECKED ON SITE PRIOR TO CONSTRUCTION. WRITTEN DIMENSIONS WILL TAKE PRECEDENCE OVER SCALE. ANY DISCREPANCIES SHOULD BE REFERRED BACK TO THE ARCHITECT.

SECTIONS 1330.DA07