# **RESIDENTIAL DEVELOPMENT** 10-14 Lethbridge Street Penrith NSW 2750

# Landscape Development Application

# Drawing Schedule

Drawing Number 000	Drawing Title COVER SHEET	Scale
C100	LANDSCAPE COMPOSITE RENDER	1:100
101	LANDSCAPE PLAN- GROUND FLOOR	1:100
102	LANDSCAPE PLAN- LEVEL 1	1:100
103	LANDSCAPE PLAN- LEVEL 2- 3	1:100
104	LANDSCAPE PLAN- LEVEL 4- 5	1:100
105	LANDSCAPE PLAN- ROOFTOP	1:100
201	PLANTING PLAN- GROUND FLOOR	1: 100
202	PLANTING PLAN- LEVEL 1 & PLANT SCHEDULE	1:100
203	PLANTING PLAN- LEVEL 2- 3 & PLANT SCHEDULE	1:100
204	PLANTING PLAN- LEVEL 4- 5 & PLANT SCHEDULE	1:100
205	PLANTING PLAN- ROOFTOP & PLANT SCHEDULE	1: 100
500	LANDSCAPE SPECIFICATION NOTES & PLANT SCHEDULE	
501	LANDSCAPE DETAILS	AS SHOWN

Document Set ID: 9879594 Version: 1, Version Date: 14/01/2022

SS21-4714

Drawing Number

Sheet \_ of \_

000 B

Issue:

# COVER SHEET

Drawing Name:

Scale: Job Number:

# PRELIMINARY

Tel: (61 2) 8332 5600 Fax: (61 2) 9698 2877 www.siteimage.com.au Site Image (NSW) Pty Ltd ABN 44 801 262 380


Landscape Architects

Level 1, 3-5 Baptist Street Redfern NSW 2016 Australia

SITE IMAGE

Project: **RESIDENTIAL FLAT BUILDING** 10 - 14 LETHBRIDGE STREET PENRITH

Client: FOBUPU PTY LTD

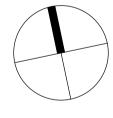


Key Plan:

LEGEND

B	PRELIMINARY	EN		03.11.2021
A	PRELIMINARY	RH		16.06.2021
Issue	Revision Description	Drawn	Check	Date

The contractor shall check and verify all work on site (including work by others) before commencing the landscape installation. Any discrepancies are to be reported to the Project Manager or Landscape Architect prior to commencing work. Do not scale this drawing. Any required dimensions not shown shall be referred to the Landscape Architect for confirmation.

© 2021 Site Image (NSW) Pty Ltd ABN 44 801 262 380 as agent for Site Image NSW Partnership. All rights reserved. This drawing is copyright and shall not be reproduced or copied in any form or by any means (graphic, electronic or mechanical including photocopy) without the written permission of Site Image (NSW) Pty Ltd Any license, expressed or implied, to use this document for any purpose what so ever is restricted to the terms of the written agreement between Site Image (NSW) Pty Ltd and the instructing party.

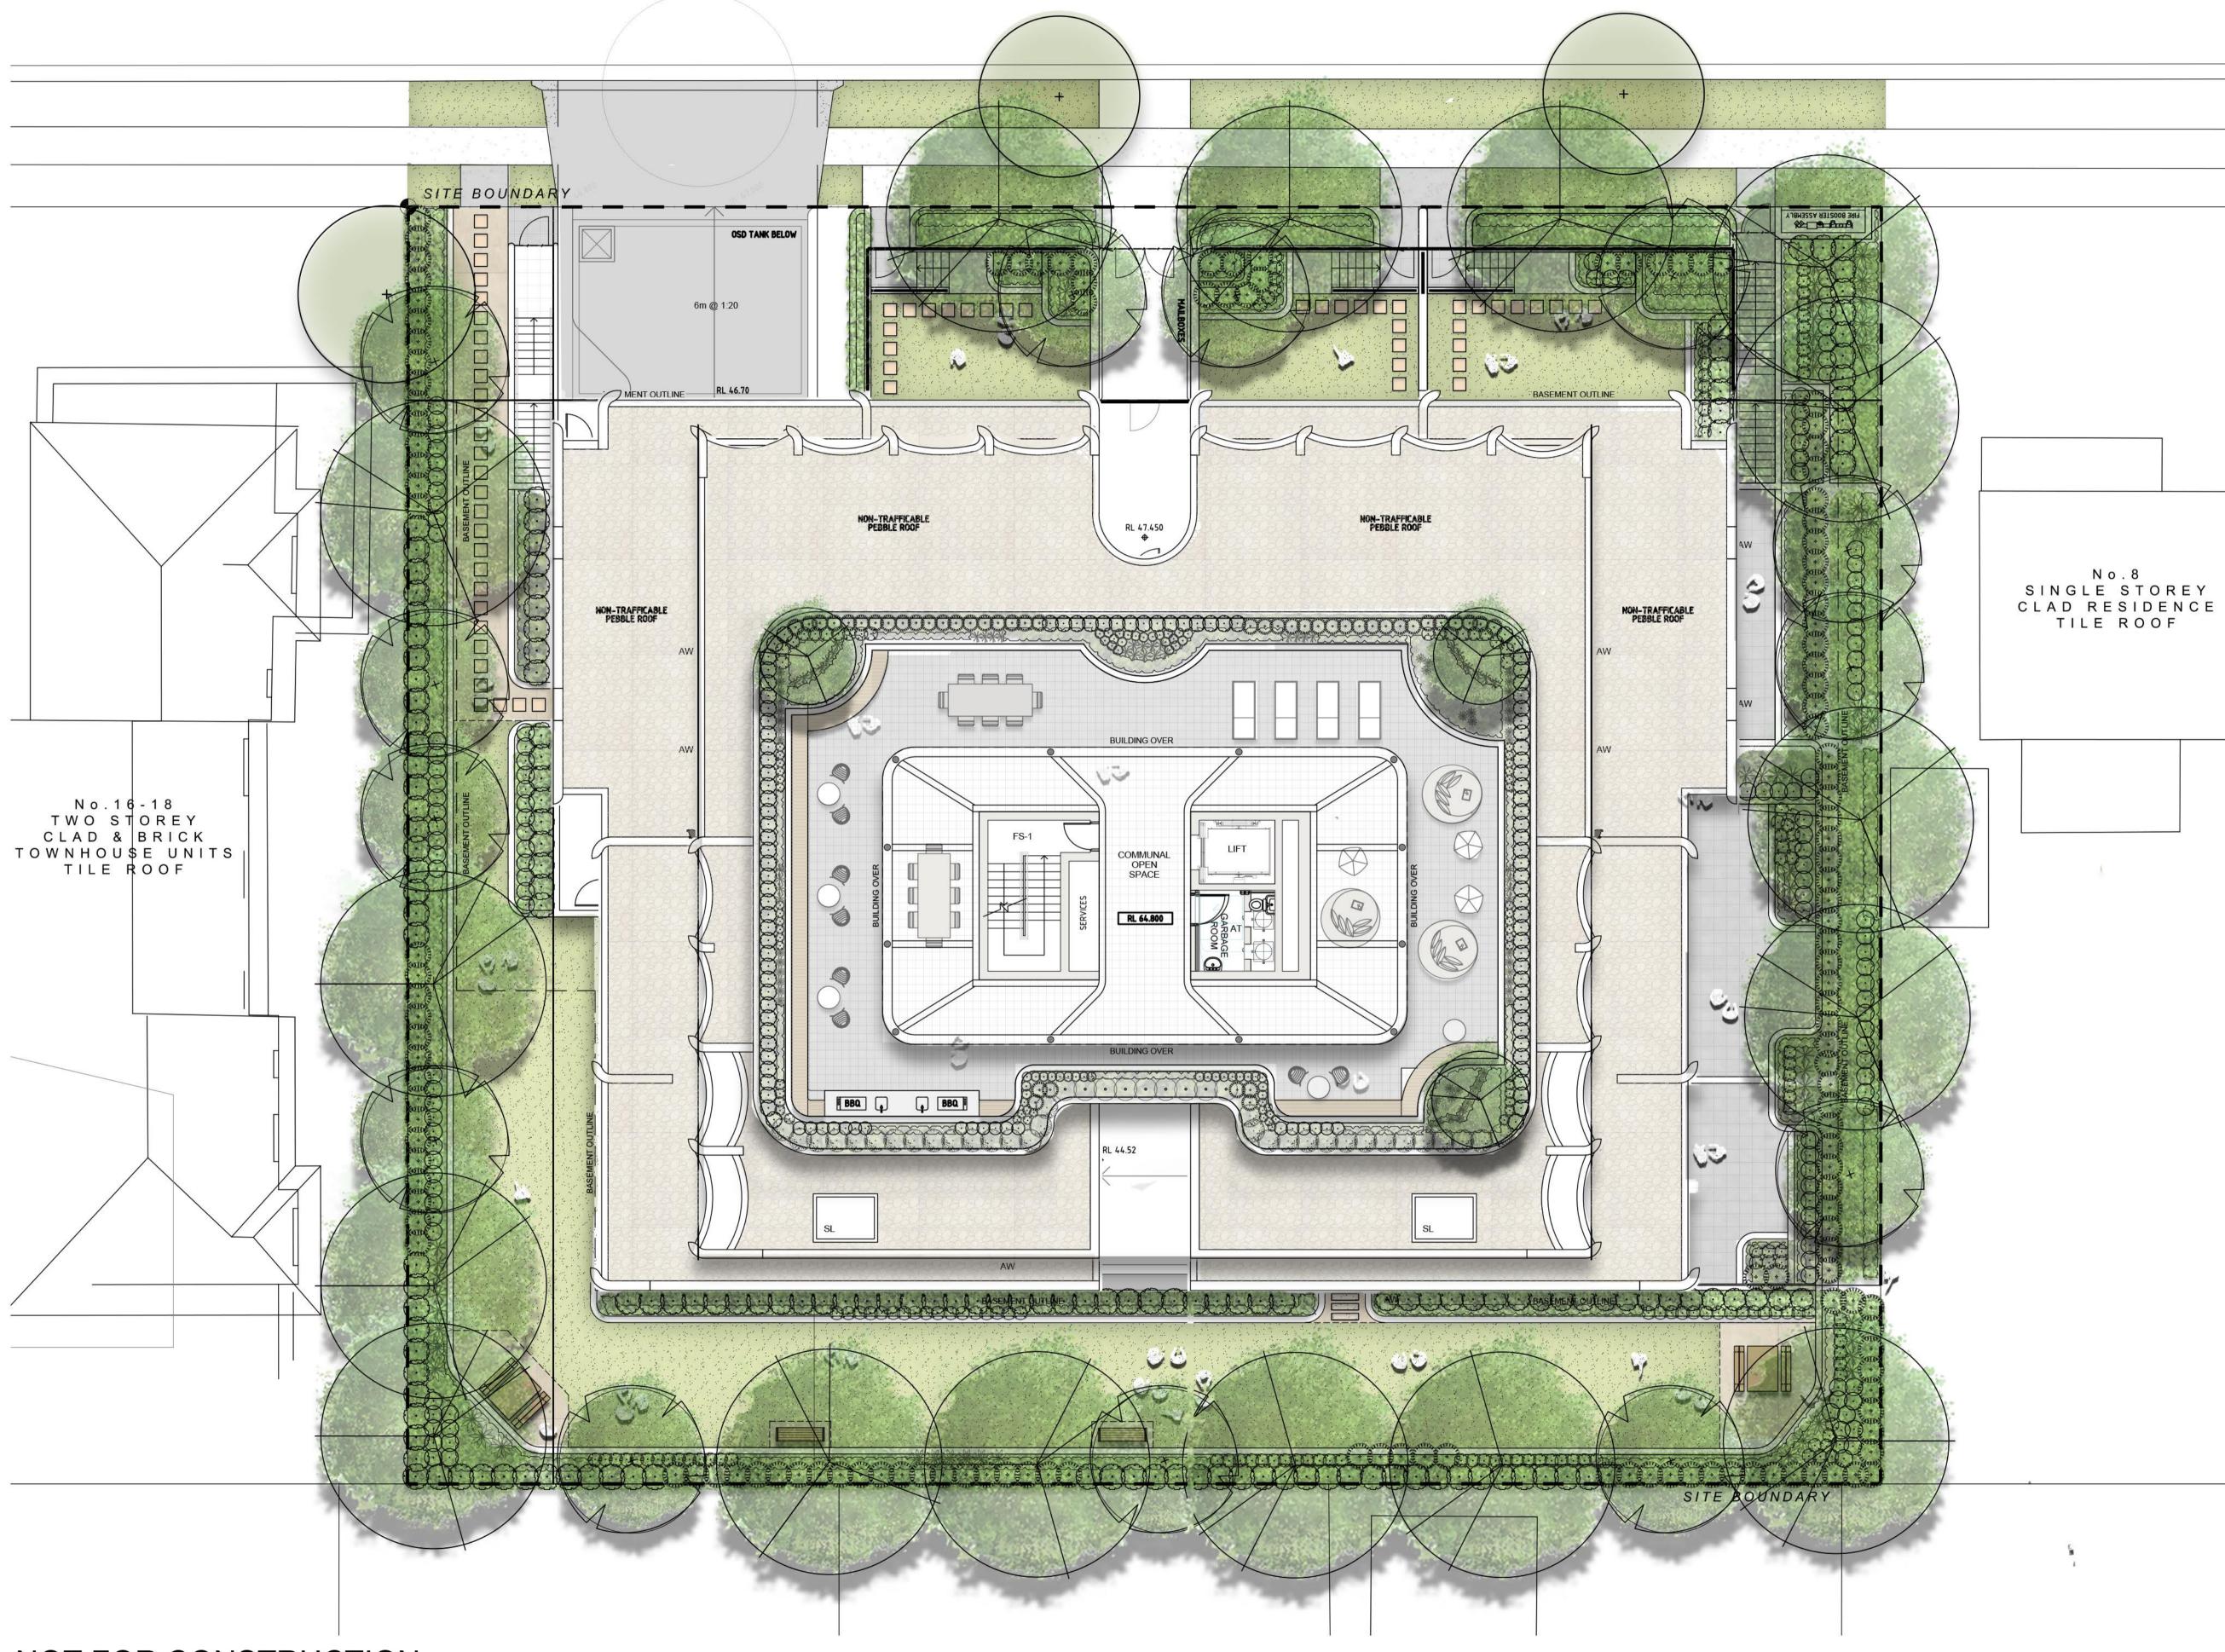

NOT FOR CONSTRUCTION Document Bet ID: 9879594 Version: 1, Version Date: 14/01/2022

# LETHBRIDGE STREET

SS21-4714

Scale: 1:100 @ A1 Job Number:

Drawing Number: C100 B

# LANDSCAPE COMPOSITE RENDER

Drawing Name:

# PRELIMINARY

Tel: (61 2) 8332 5600 Fax: (61 2) 9698 2877 www.siteimage.com.au Site Image (NSW) Pty Ltd ABN 44 801 262 380

Level 1, 3-5 Baptist Street Redfern NSW 2016

Australia

Landscape Architects


SITE IMAGE


# PENRITH

Project: RESIDENTIAL FLAT BUILDING 10 - 14 LETHBRIDGE STREET

## Client: FOBUPU PTY LTD

Key Plan:

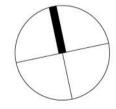

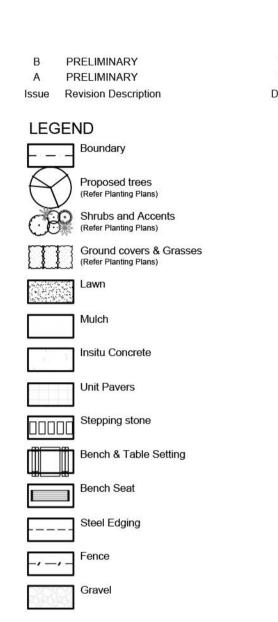


EN	RS	03.11.2021
RH	RS	16.06.2021
Drawn	Check	Date

The contractor shall check and verify all work on site (including work by others) before commencing the landscape installation. Any discrepancies are to be reported to the Project Manager or Landscape Architect prior to commencing work. Do not scale this drawing. Any required dimensions not shown shall be referred to the Landscape Architect for confirmation.

party.

© 2021 Site Image (NSW) Pty Ltd ABN 44 801 262 380 as agent for Site Image NSW Partnership. All rights reserved. This drawing is copyright and shall not be reproduced or copied in any form or by any means (graphic, electronic or mechanical including photocopy) without the written permission of Site Image (NSW) Pty Ltd Any license, expressed or implied, to use this document for any purpose what so ever is restricted to the terms of the written agreement between Site Image (NSW) Pty Ltd and the instructing

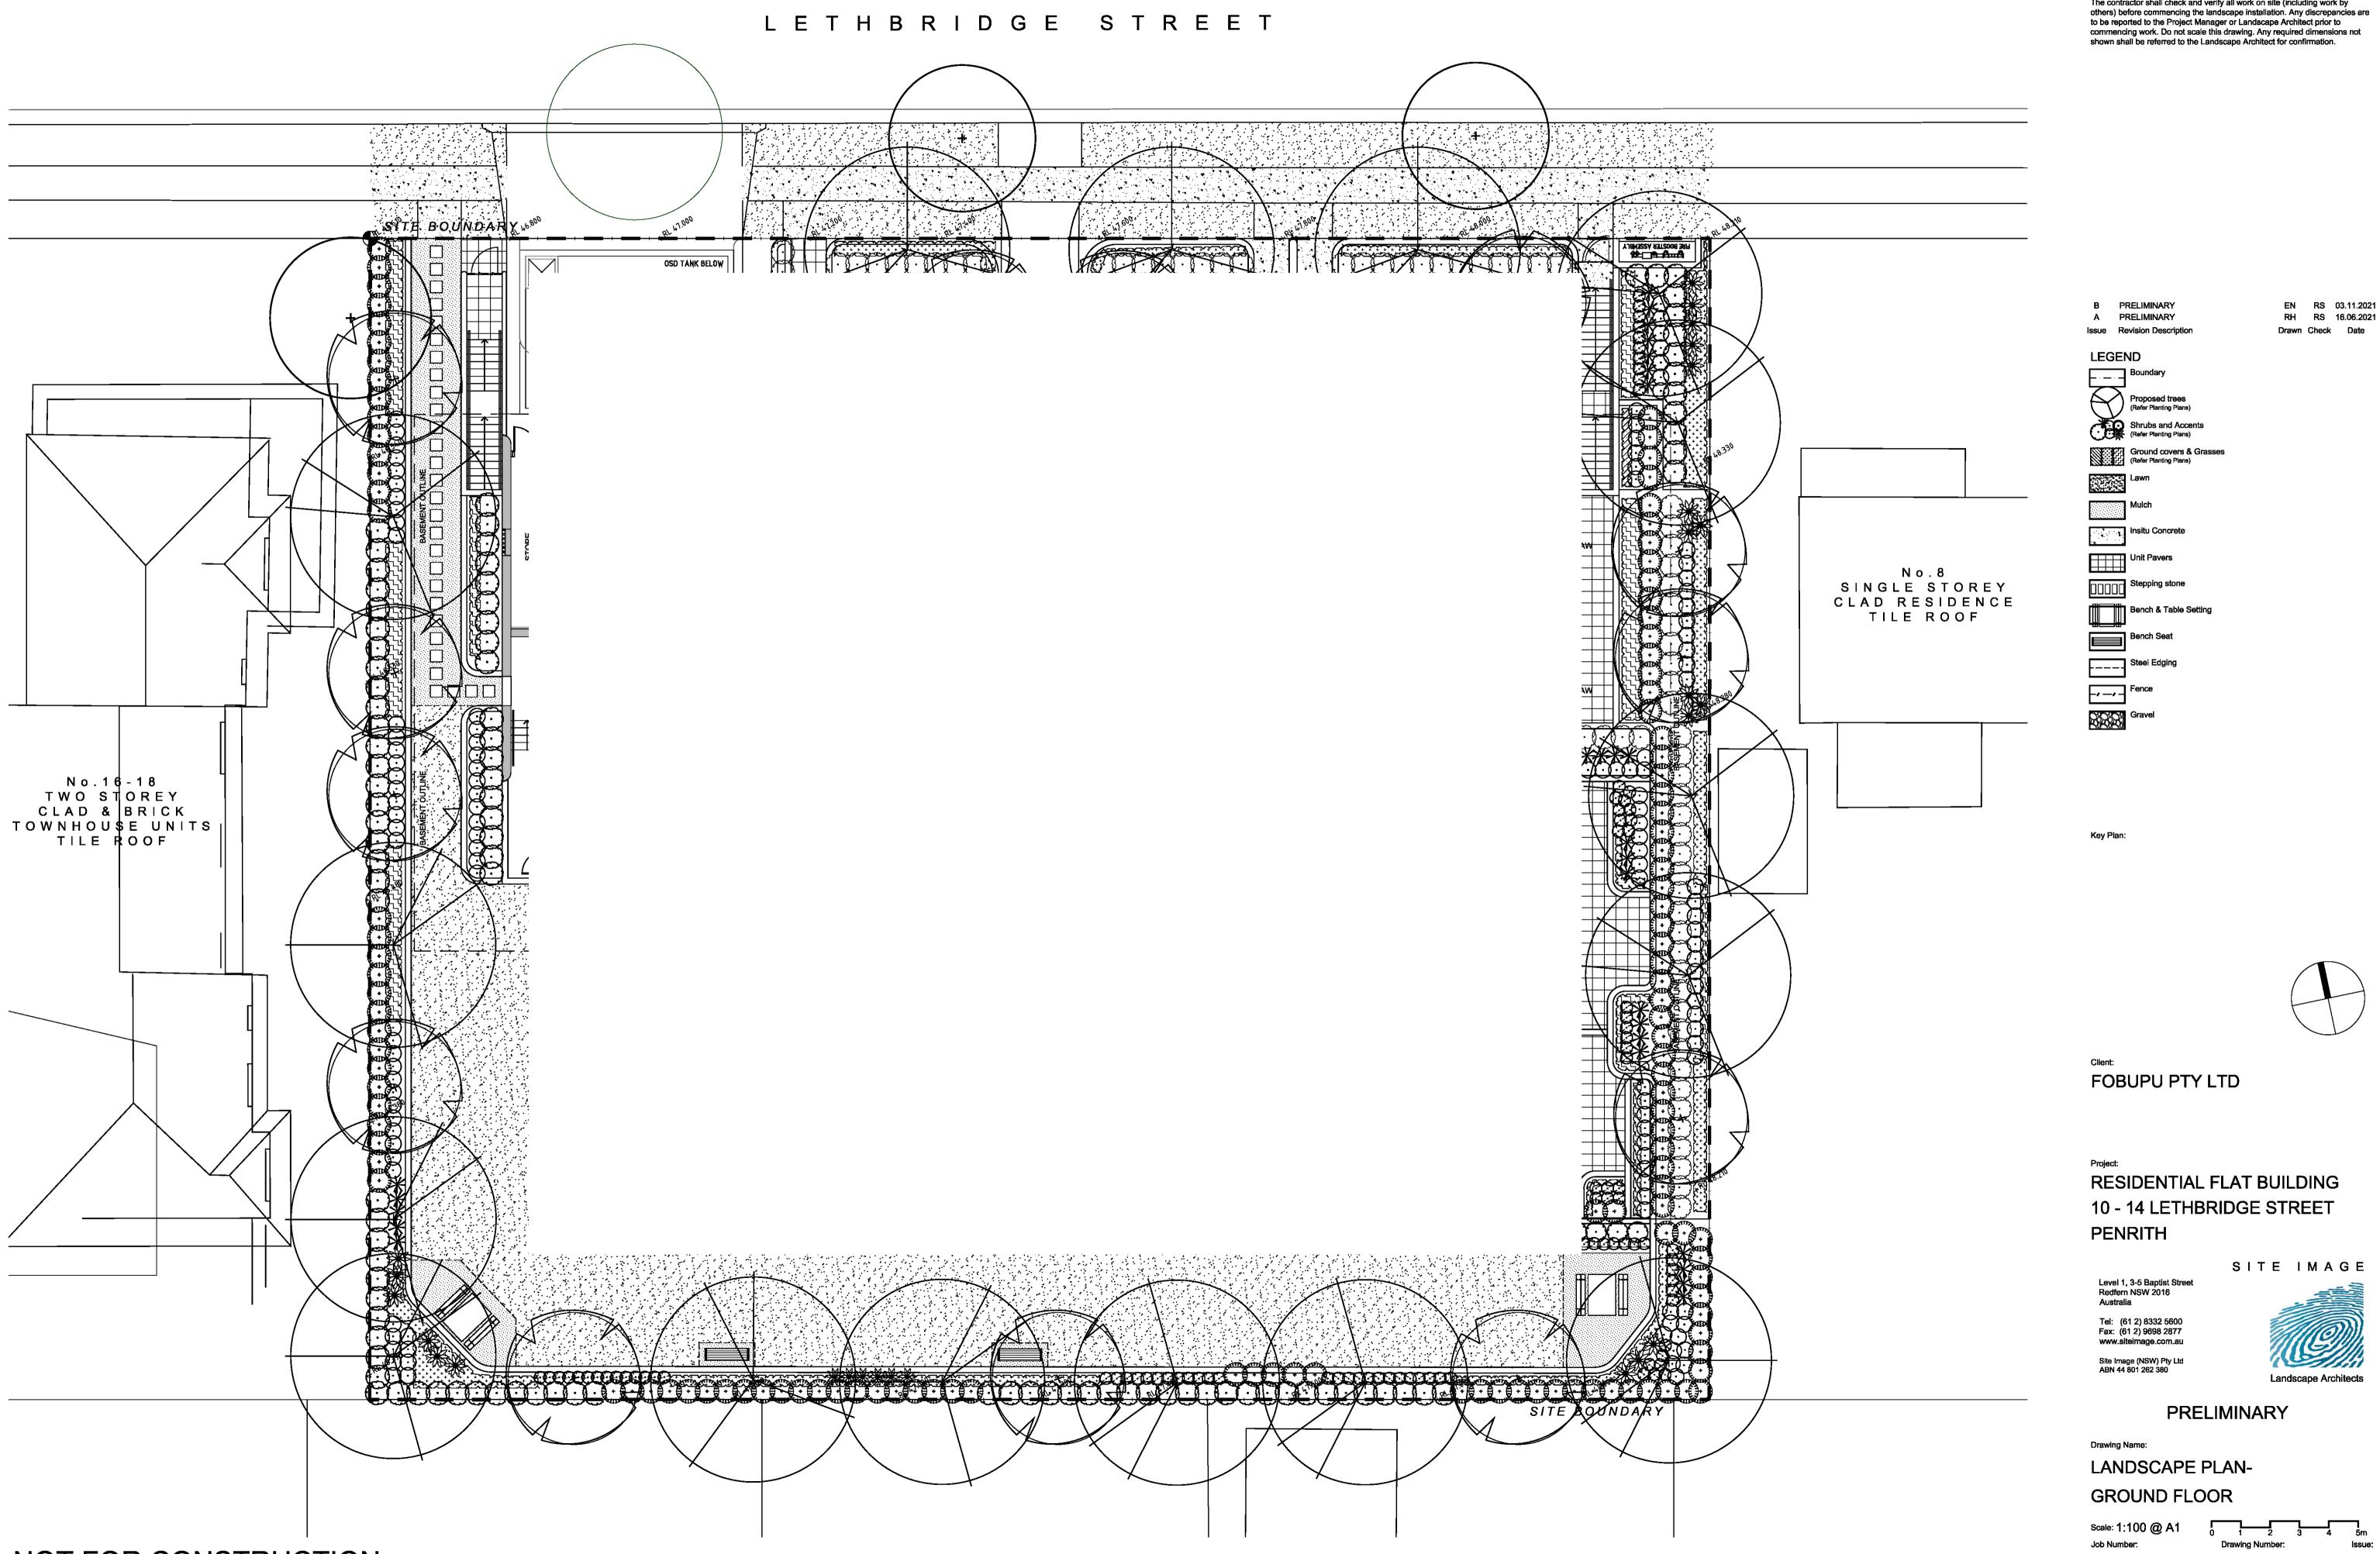


# NOT FOR CONSTRUCTION

© 2021 Site Image (NSW) Pty Ltd ABN 44 801 262 380 as agent for Site Image NSW Partnership. All rights reserved. This drawing is copyright and shall not be reproduced or copied in any form or by any means (graphic, electronic or mechanical including photocopy) without the written permission of Site Image (NSW) Pty Ltd Any license, expressed or implied, to use this document for any purpose what so ever is restricted to the terms of the written agreement between Site Image (NSW) Pty Ltd and the instructing party.

The contractor shall check and verify all work on site (including work by others) before commencing the landscape installation. Any discrepancies are to be reported to the Project Manager or Landscape Architect prior to

SS21-4714


101 B

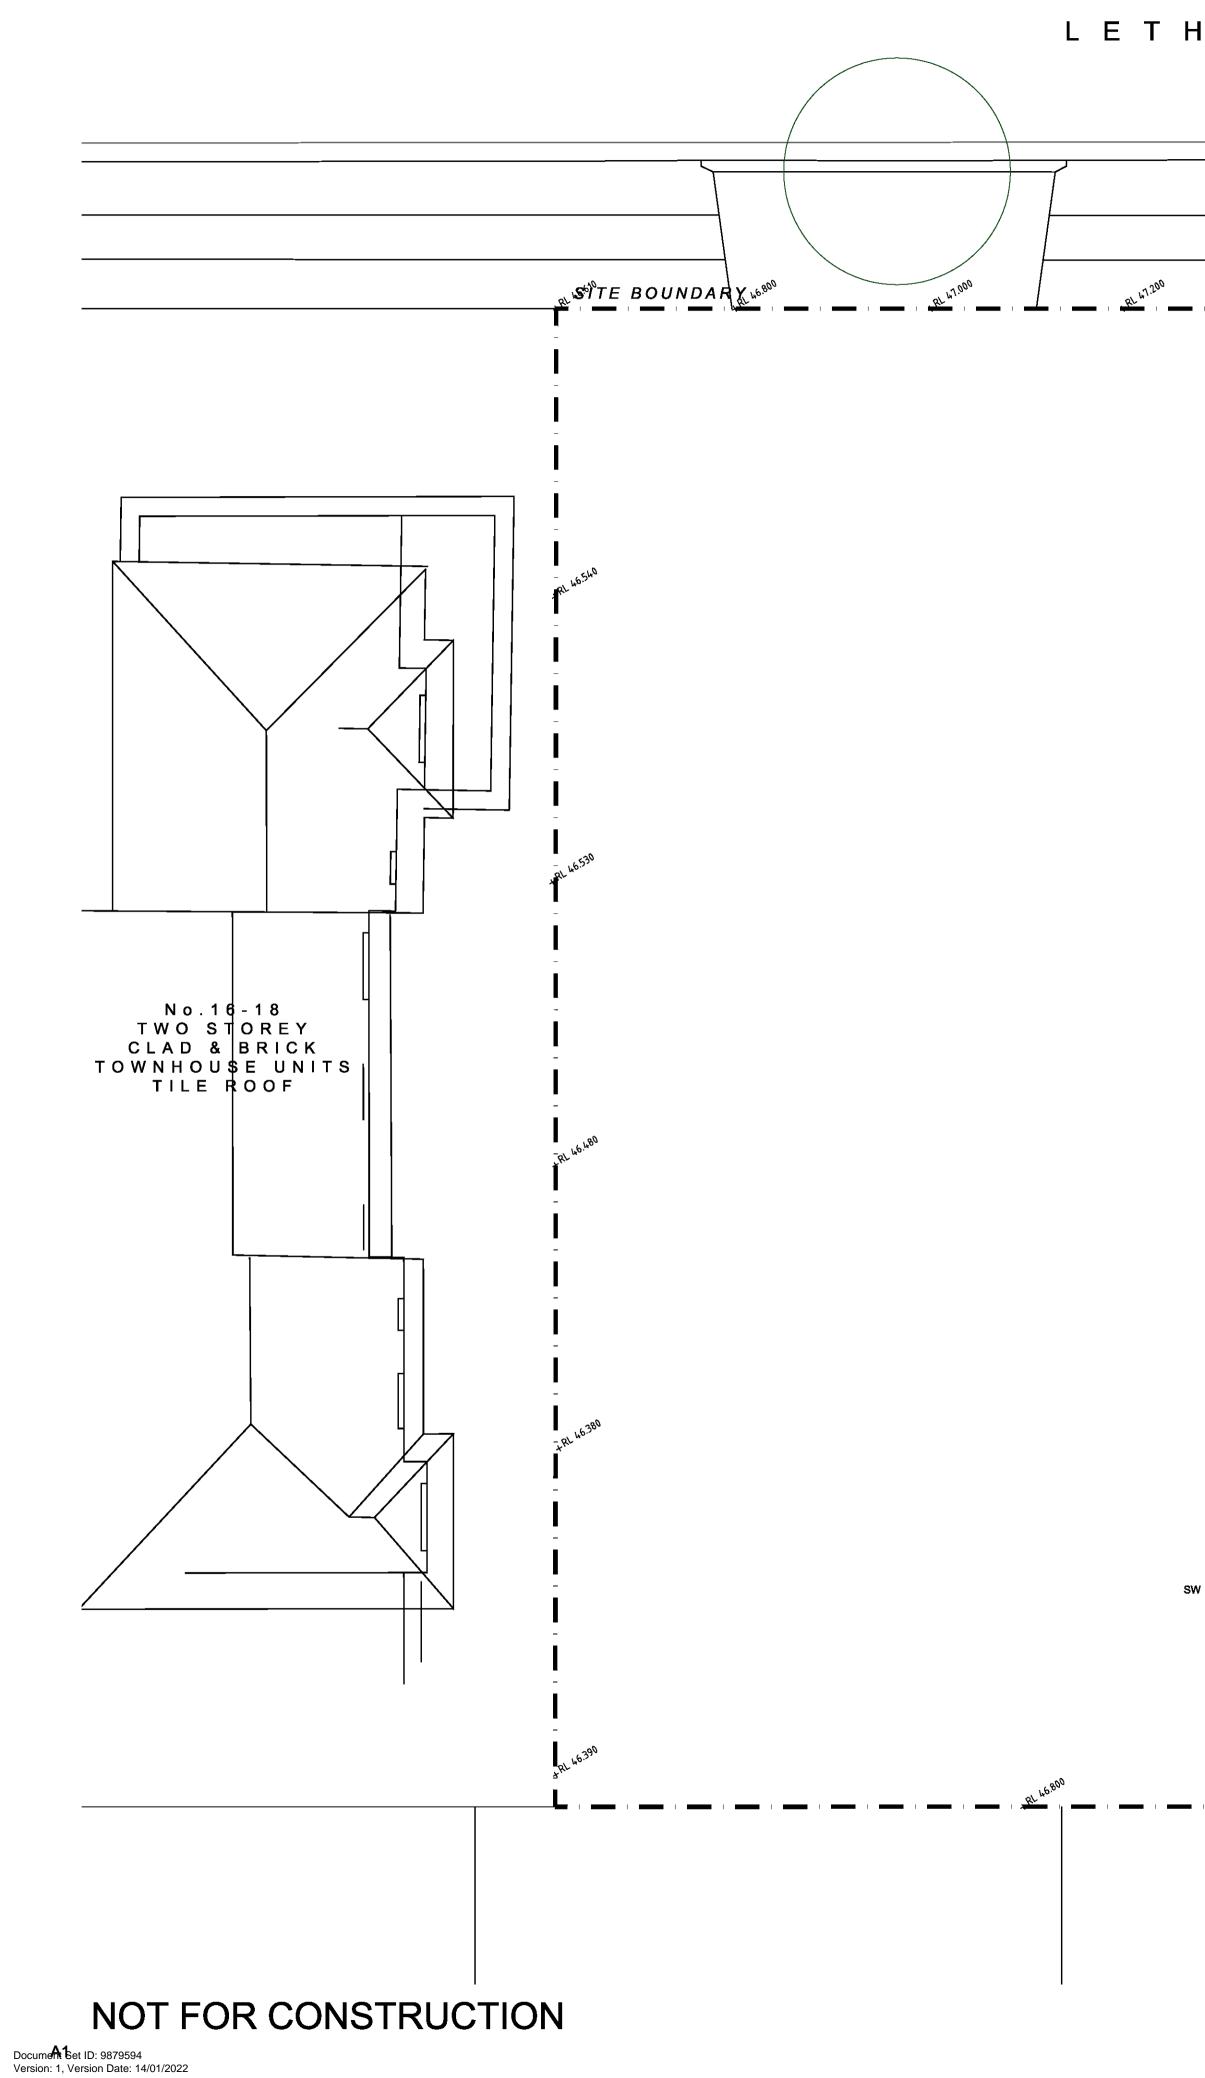

	+PL 47.400	+RL 47.600		+RL 47.800	· · · · · · · · · · · · · · · · · · ·	<sup>18,000</sup>		RL 48.210	
_								· 1	
								-	
								-	
								-	
								+ <sup>P</sup> 48.330	
								* <sup>8</sup>	
								-	
								_	
								_	
								_	
								_	
								+RL 48.280	
								Î	
								-	
								-	
								l	
								ł	
								I	
								I	
								+RL 8210	
SW	SW		SW SW						
								Ī	
								-	
R <sup>1</sup>	L7.000	<u></u>	RL 47.400	<u>, RL 47.600</u>	* <sup>82,47,800</sup>	×××	12 LB 1000	_ 	
						SITE BO	OUNDARY		


© 2021 Site Image (NSW) Pty Ltd ABN 44 801 262 380 as agent for Site Image NSW Partnership. All rights reserved. This drawing is copyright and shall not be reproduced or copied in any form or by any means (graphic, electronic or mechanical including photocopy) without the written permission of Site Image (NSW) Pty Ltd Any license, expressed or implied, to use this document for any purpose what so ever is restricted to the terms of the written agreement between Site Image (NSW) Pty Ltd and the instructing party.

The contractor shall check and verify all work on site (including work by others) before commencing the landscape installation. Any discrepancies are to be reported to the Project Manager or Landscape Architect prior to commencing work. Do not scale this drawing. Any required dimensions not shown shall be referred to the Landscape Architect for confirmation.

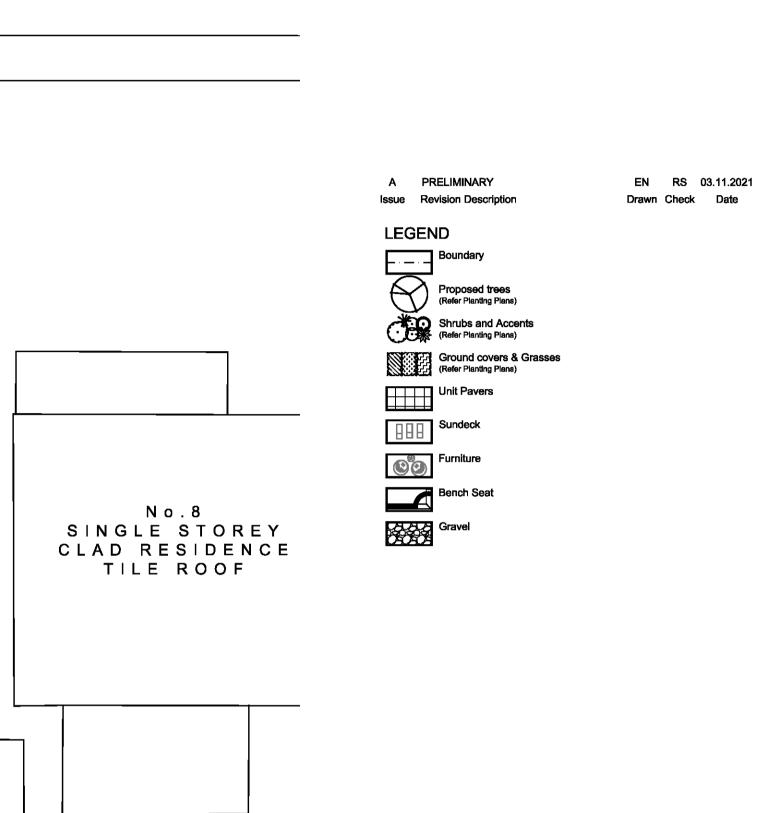


Key Plan:

FOBUPU PTY LTD

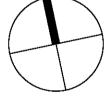

Client:

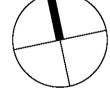



**RESIDENTIAL FLAT BUILDING** 10 - 14 LETHBRIDGE STREET

SITE IMAGE

Landscape Architects

Project:

PENRITH

SS21-4714

LANDSCAPE PLAN-

0 1 2 3 4 5m Drawing Number: Issue: 102 A

Site Image (NSW) Pty Ltd ABN 44 801 262 380 PRELIMINARY

Drawing Name:


LEVEL 1

Job Number:

<sup>Scale:</sup> 1:100 @ A1

Level 1, 3-5 Baptist Street Redfern NSW 2016 Australia

Tel: (61 2) 8332 5600 Fax: (61 2) 9698 2877 www.siteimage.com.au

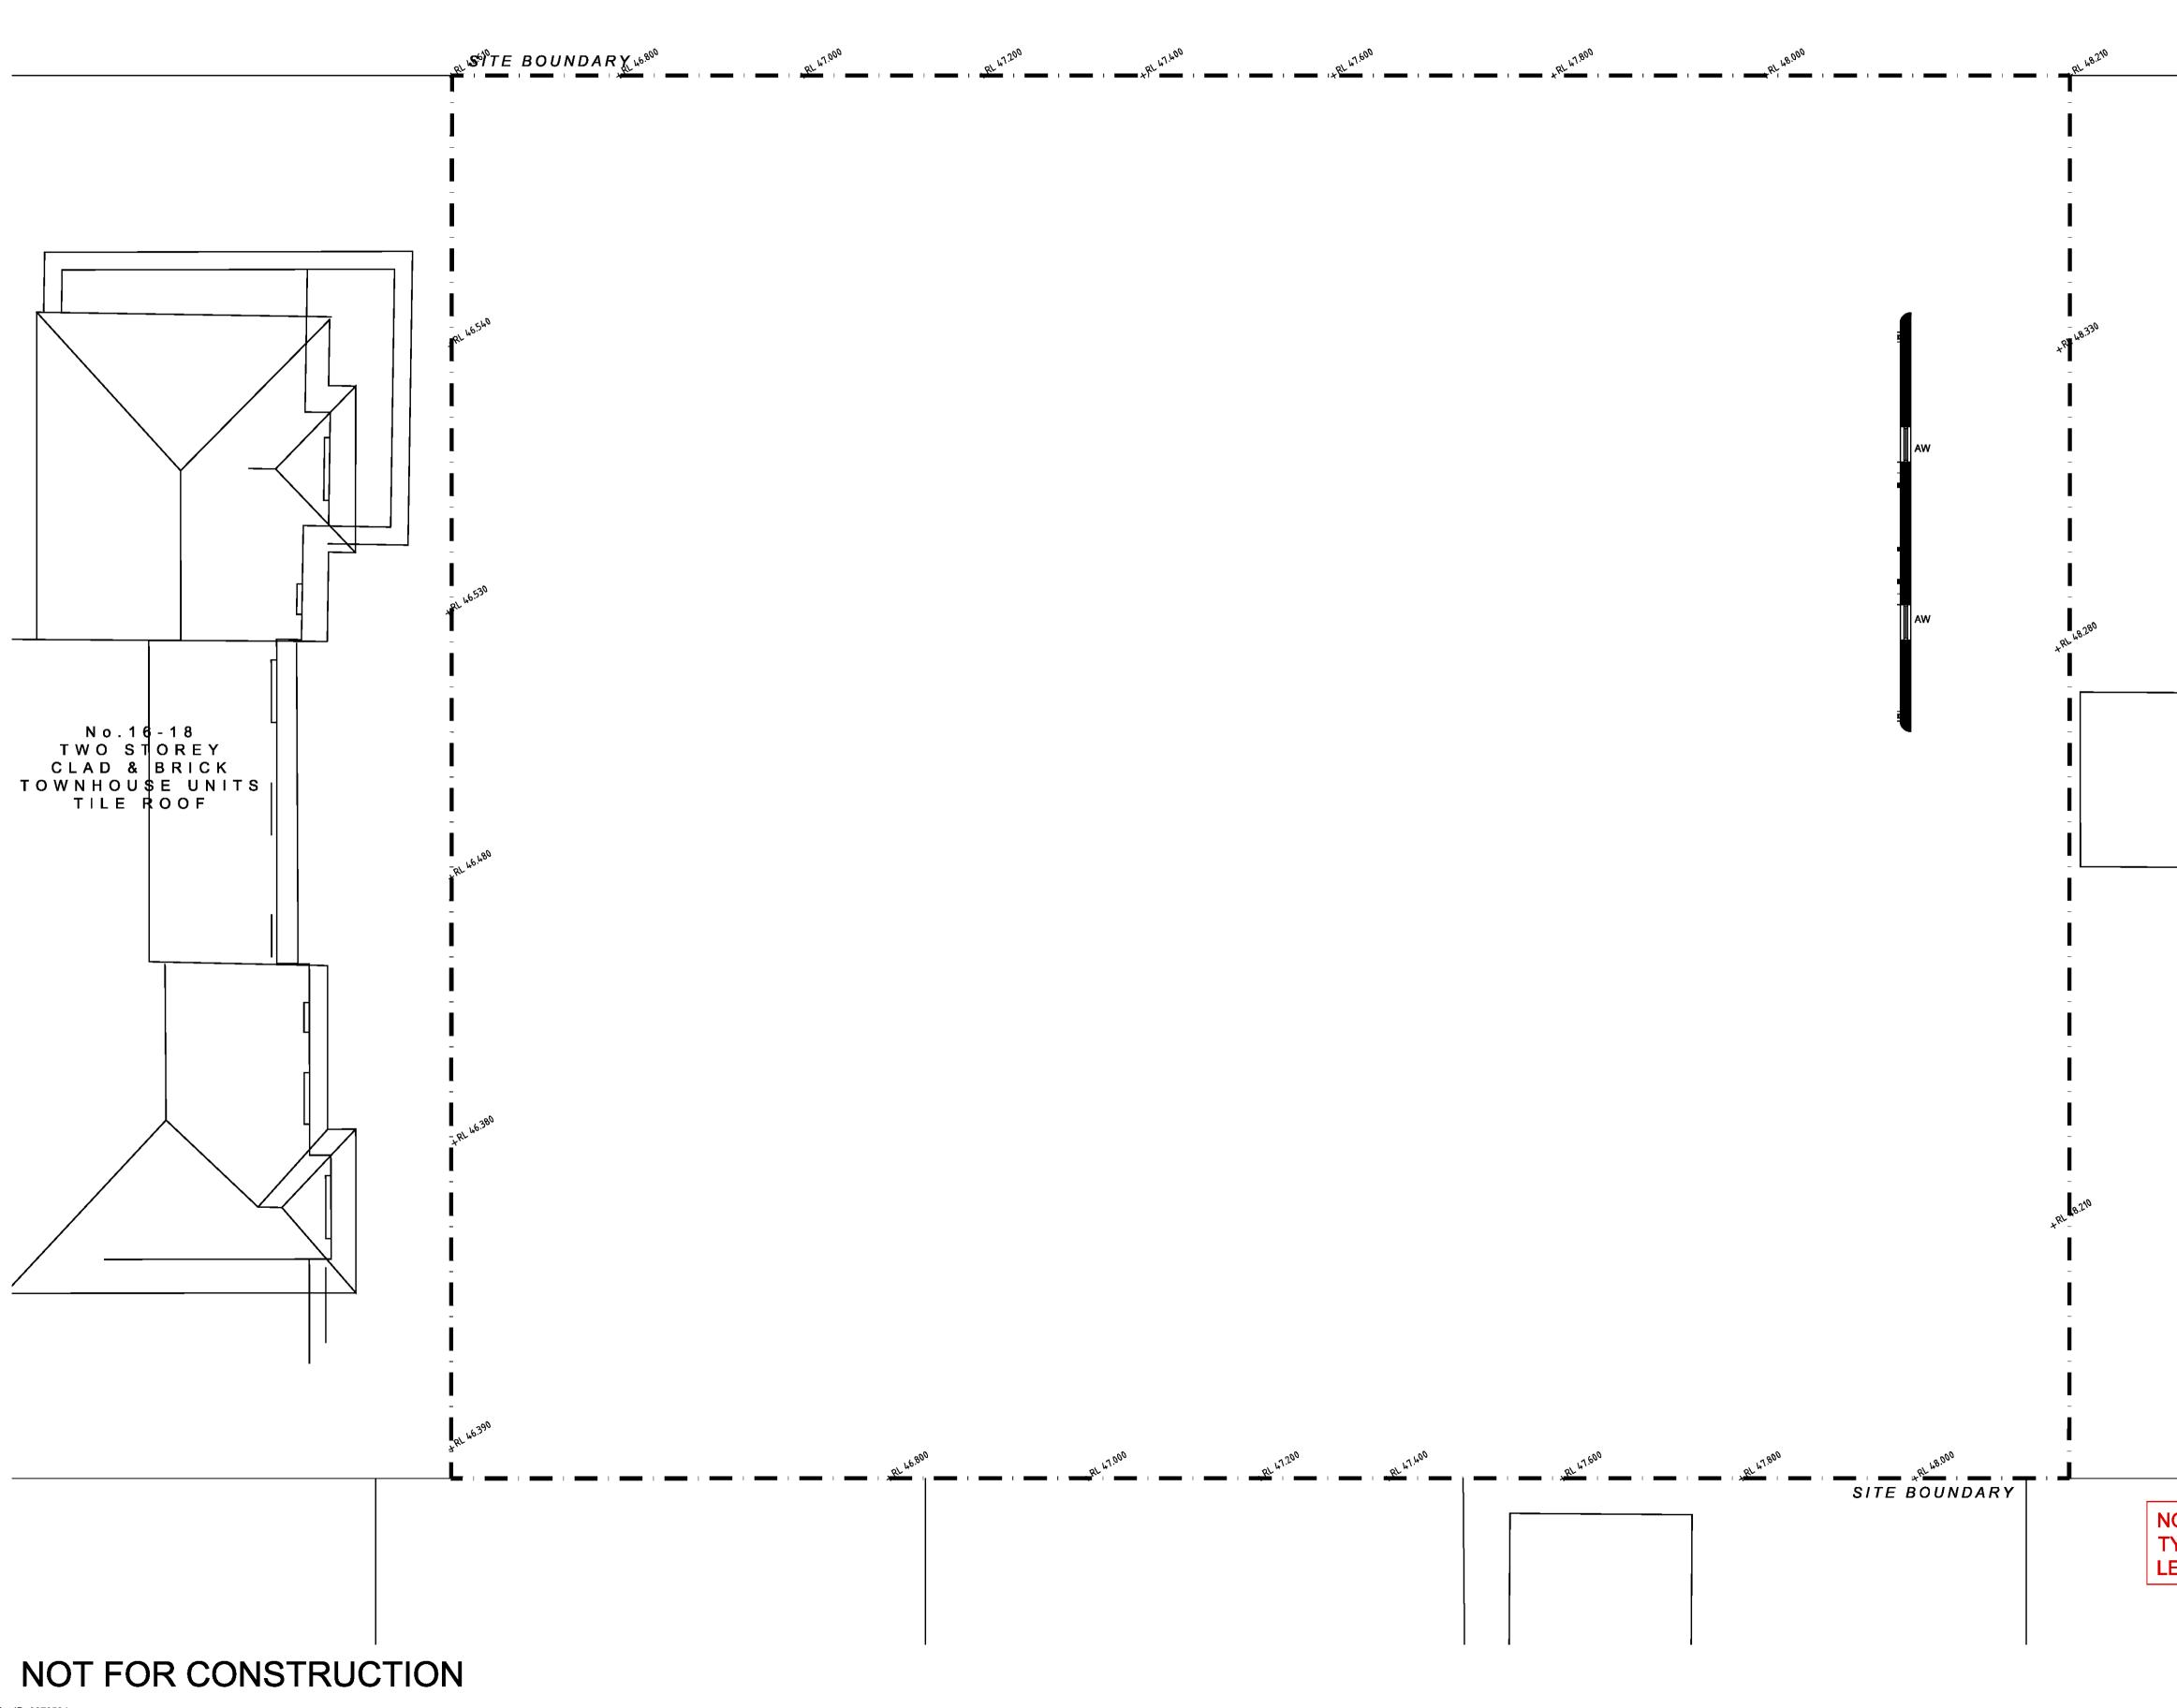

Document Set ID: 9879594 Version: 1, Version Date: 14/01/2022

## NOTE: **TYPICAL PLAN SHOWN FOR** LEVELS 2-3

# Drawing Name:

LANDSCAPE PLAN-LEVEL 2-3

<sup>Scale:</sup> 1:100 @ A1

Job Number:

SS21-4714

0 1 2 3 4 5m Drawing Number: Issue: 103 A

# PRELIMINARY

Tel: (61 2) 8332 5600 Fax: (61 2) 9698 2877 www.siteimage.com.au Site Image (NSW) Pty Ltd ABN 44 801 262 380

Landscape Architects


SITE IMAGE


Level 1, 3-5 Baptist Street Redfern NSW 2016 Australia

Project:


**RESIDENTIAL FLAT BUILDING** 10 - 14 LETHBRIDGE STREET PENRITH


## Client: FOBUPU PTY LTD

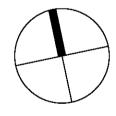

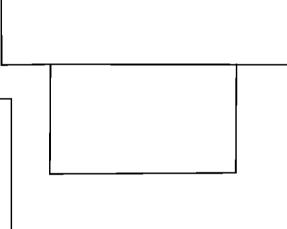



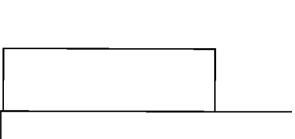

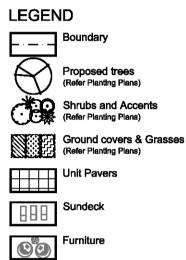

Bench Seat

Gravel

Key Plan:

Boundary

A PRELIMINARY Issue Revision Description


EN RS 03.11.2021 Drawn Check Date

shall not be reproduced or copied in any form or by any means (graphic, electronic or mechanical including photocopy) without the written permission of Site Image (NSW) Pty Ltd Any license, expressed or implied, to use this document for any purpose what so ever is restricted to the terms of the written agreement between Site Image (NSW) Pty Ltd and the instructing

© 2021 Site Image (NSW) Pty Ltd ABN 44 801 262 380 as agent for Site Image NSW Partnership. All rights reserved. This drawing is copyright and

party. The contractor shall check and verify all work on site (including work by others) before commencing the landscape installation. Any discrepancies are to be reported to the Project Manager or Landscape Architect prior to

commencing work. Do not scale this drawing. Any required dimensions not shown shall be referred to the Landscape Architect for confirmation.

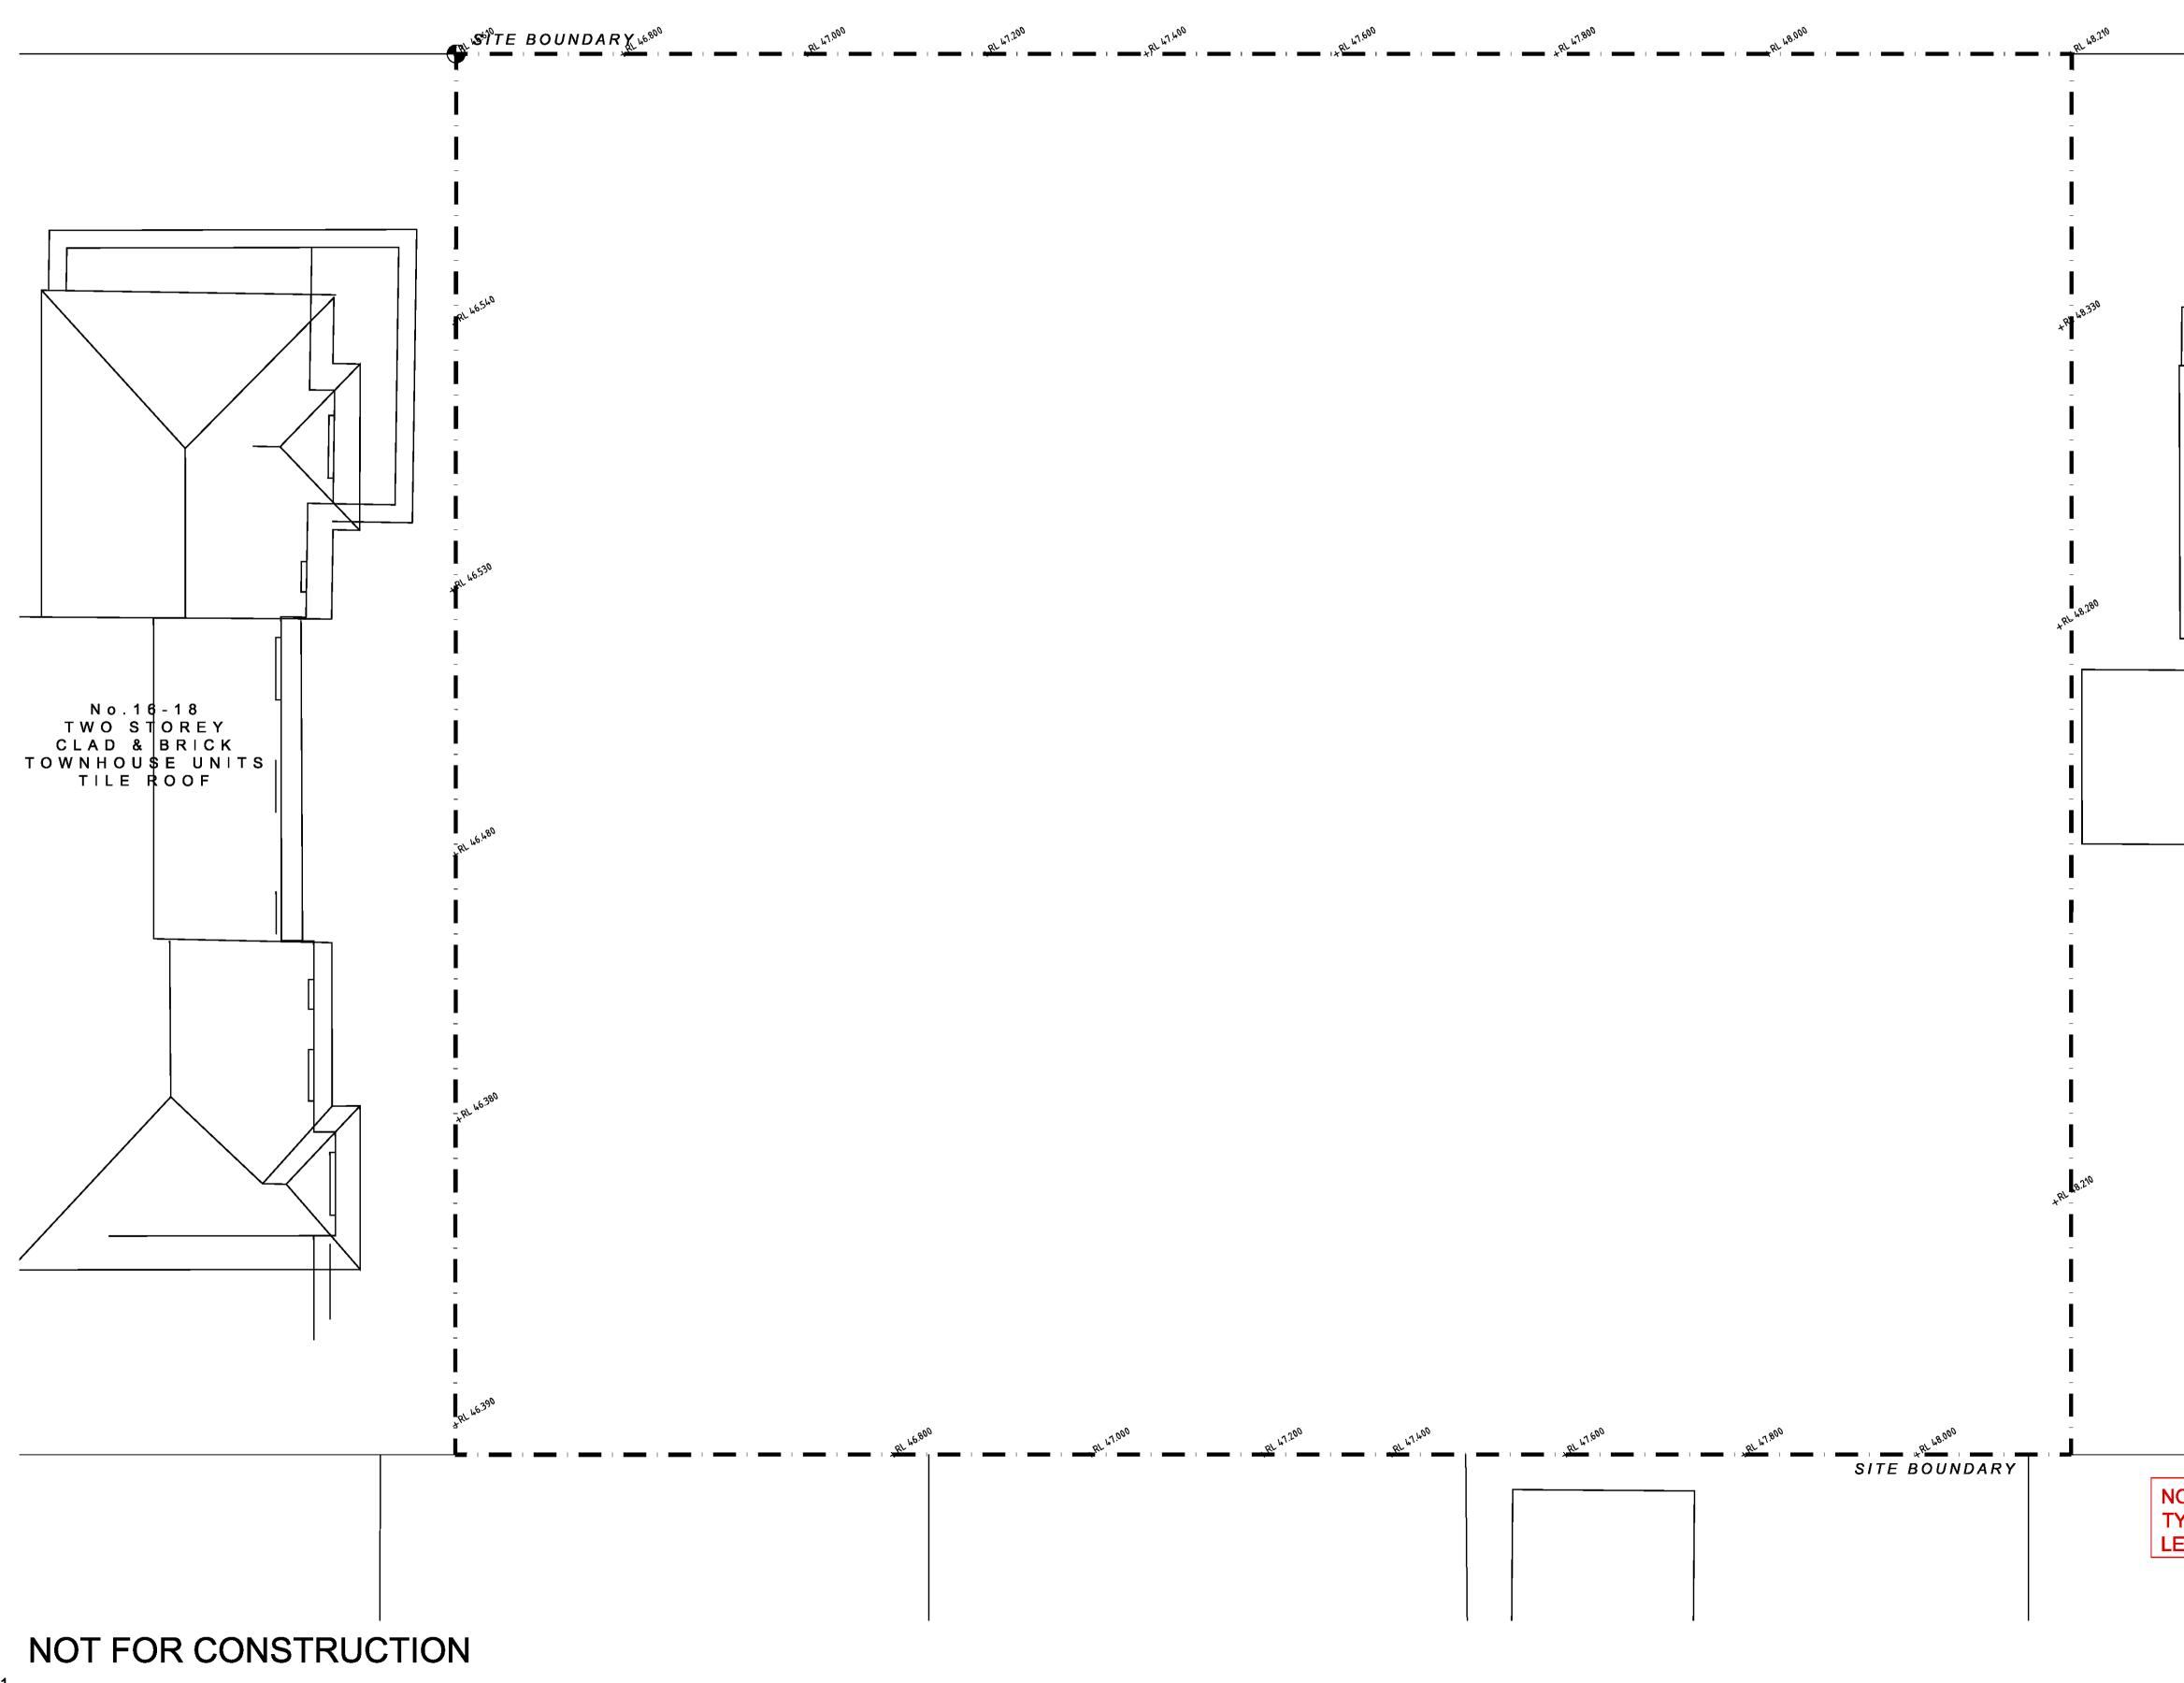

Document Set ID: 9879594 Version: 1, Version Date: 14/01/2022

## NOTE: **TYPICAL PLAN SHOWN FOR** LEVELS 4-5

# Drawing Name: LANDSCAPE PLAN-LEVEL 4-5

<sup>Scale:</sup> 1:100 @ A1

SS21-4714

Job Number:

# PRELIMINARY

Tel: (61 2) 8332 5600 Fax: (61 2) 9698 2877 www.siteimage.com.au Site Image (NSW) Pty Ltd ABN 44 801 262 380



Level 1, 3-5 Baptist Street Redfern NSW 2016 Australia


SITE IMAGE


0 1 2 3 4 5m Drawing Number: Issue:

104 A


## Project: **RESIDENTIAL FLAT BUILDING** 10 - 14 LETHBRIDGE STREET PENRITH


Client: FOBUPU PTY LTD

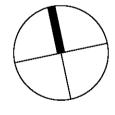

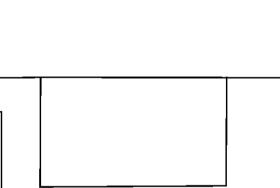



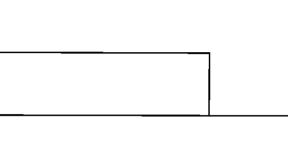

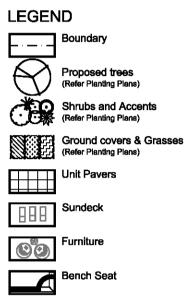

Gravel

Key Plan:


party.

A PRELIMINARY Issue Revision Description

EN RS 03.11.2021 Drawn Check Date

of Site Image (NSW) Pty Ltd Any license, expressed or implied, to use this document for any purpose what so ever is restricted to the terms of the written agreement between Site Image (NSW) Pty Ltd and the instructing The contractor shall check and verify all work on site (including work by others) before commencing the landscape installation. Any discrepancies are to be reported to the Project Manager or Landscape Architect prior to commencing work. Do not scale this drawing. Any required dimensions not shown shall be referred to the Landscape Architect for confirmation.

© 2021 Site Image (NSW) Pty Ltd ABN 44 801 262 380 as agent for Site Image NSW Partnership. All rights reserved. This drawing is copyright and shall not be reproduced or copied in any form or by any means (graphic, electronic or mechanical including photocopy) without the written permission

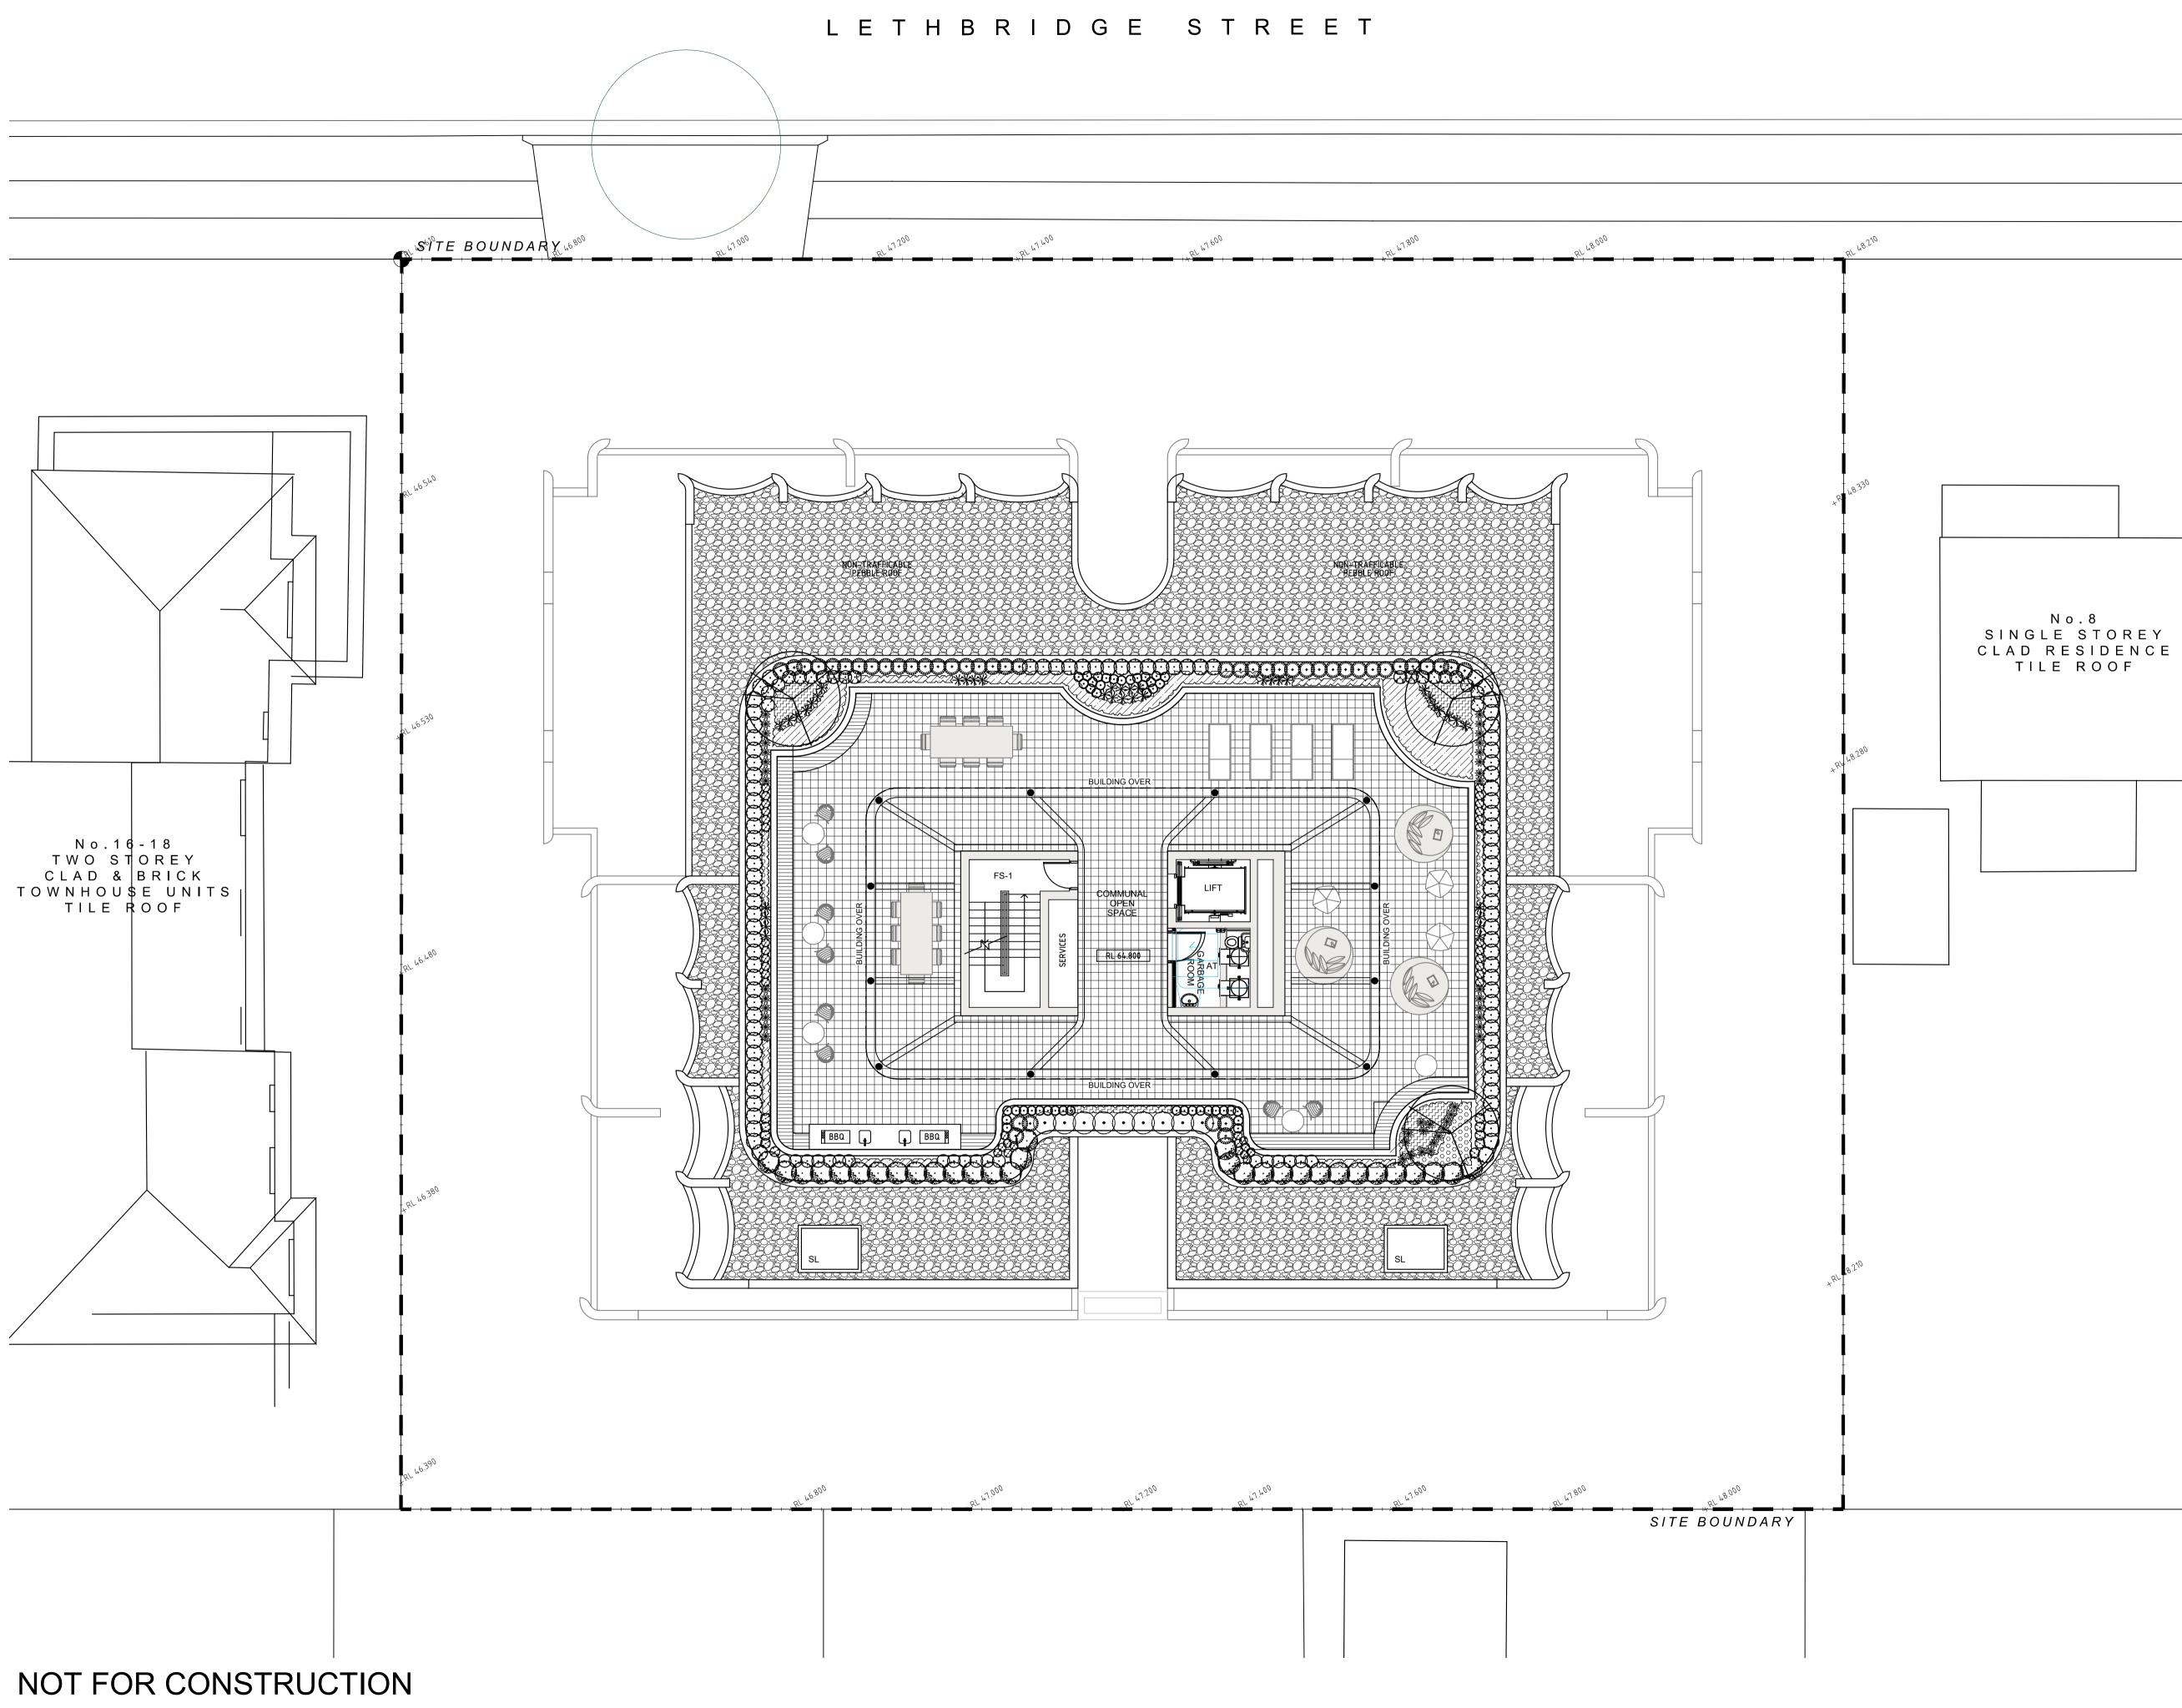

Document Set ID: 9879594 Version: 1, Version Date: 14/01/2022

SS21-4714

Job Number:

Drawing Number: 105 B

ROOFTOP <sup>Scale:</sup> 1:100 @ A1

Drawing Name: LANDSCAPE PLAN-

PRELIMINARY

Tel: (61 2) 8332 5600 Fax: (61 2) 9698 2877 www.siteimage.com.au Site Image (NSW) Pty Ltd ABN 44 801 262 380


Level 1, 3-5 Baptist Street Redfern NSW 2016 Australia

Landscape Architects

SITE IMAGE


# Project: **RESIDENTIAL FLAT BUILDING** 10 - 14 LETHBRIDGE STREET PENRITH

Client: FOBUPU PTY LTD

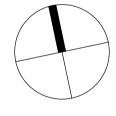





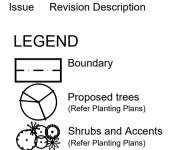

Ground covers & Grasses (Refer Planting Plans)

Bench Seat

Unit Pavers

Sundeck

Furniture

Gravel

Key Plan:

B PRELIMINARY


A PRELIMINARY

EN RS 03.11.2021 RH RS 16.06.2021 Drawn Check Date

electronic or mechanical including photocopy) without the written permission of Site Image (NSW) Pty Ltd Any license, expressed or implied, to use this document for any purpose what so ever is restricted to the terms of the written agreement between Site Image (NSW) Pty Ltd and the instructing party. The contractor shall check and verify all work on site (including work by

 $\ensuremath{\textcircled{\sc b}}$  2021 Site Image (NSW) Pty Ltd ABN 44 801 262 380 as agent for Site Image NSW Partnership. All rights reserved. This drawing is copyright and shall not be reproduced or copied in any form or by any means (graphic,

others) before commencing the landscape installation. Any discrepancies are to be reported to the Project Manager or Landscape Architect prior to commencing work. Do not scale this drawing. Any required dimensions not shown shall be referred to the Landscape Architect for confirmation.

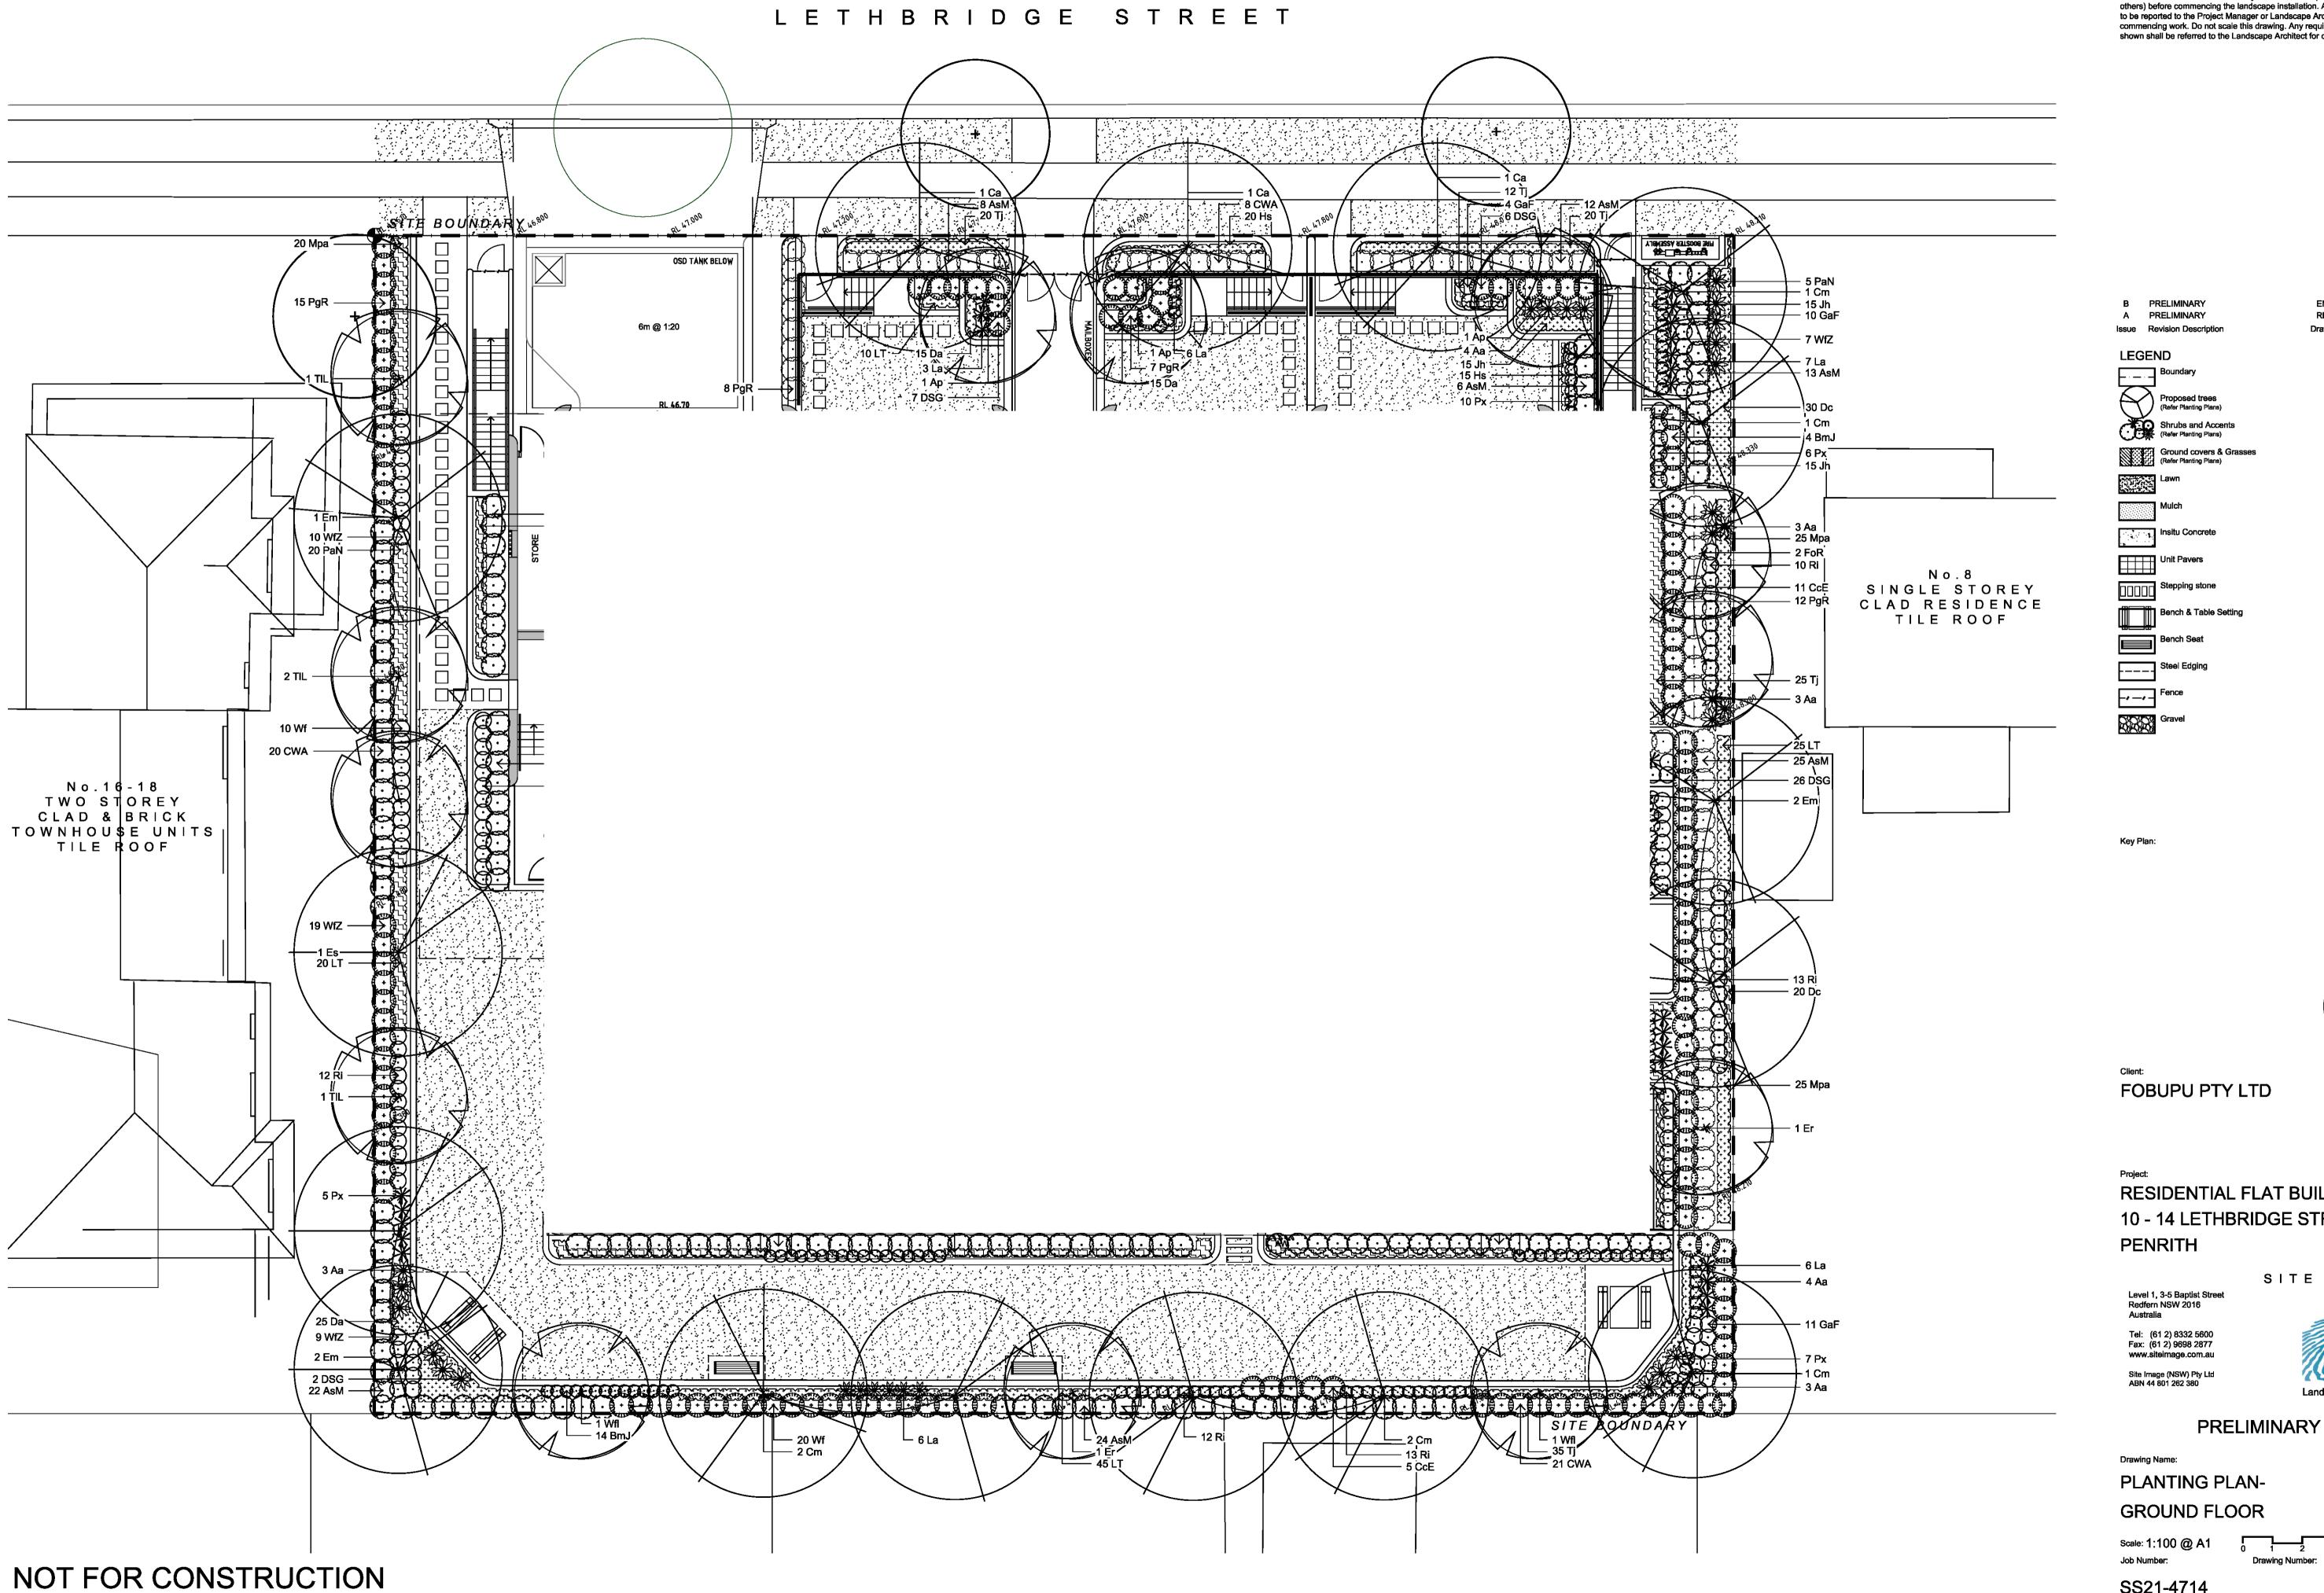

© 2021 Site Image (NSW) Pty Ltd ABN 44 801 262 380 as agent for Site Image NSW Partnership. All rights reserved. This drawing is copyright and shall not be reproduced or copied in any form or by any means (graphic, electronic or mechanical including photocopy) without the written permission of Site Image (NSW) Pty Ltd Any license, expressed or implied, to use this document for any purpose what so ever is restricted to the terms of the written agreement between Site Image (NSW) Pty Ltd and the instructing party.

The contractor shall check and verify all work on site (including work by others) before commencing the landscape installation. Any discrepancies are to be reported to the Project Manager or Landscape Architect prior to commencing work. Do not scale this drawing. Any required dimensions not shown shall be referred to the Landscape Architect for confirmation.


EN


RH

RS 03.11.2021

RS 16.06.2021

Drawn Check Date

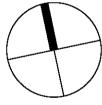

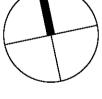


Landscape Architects

201 B

SS21-4714

SITE IMAGE

# **RESIDENTIAL FLAT BUILDING** 10 - 14 LETHBRIDGE STREET

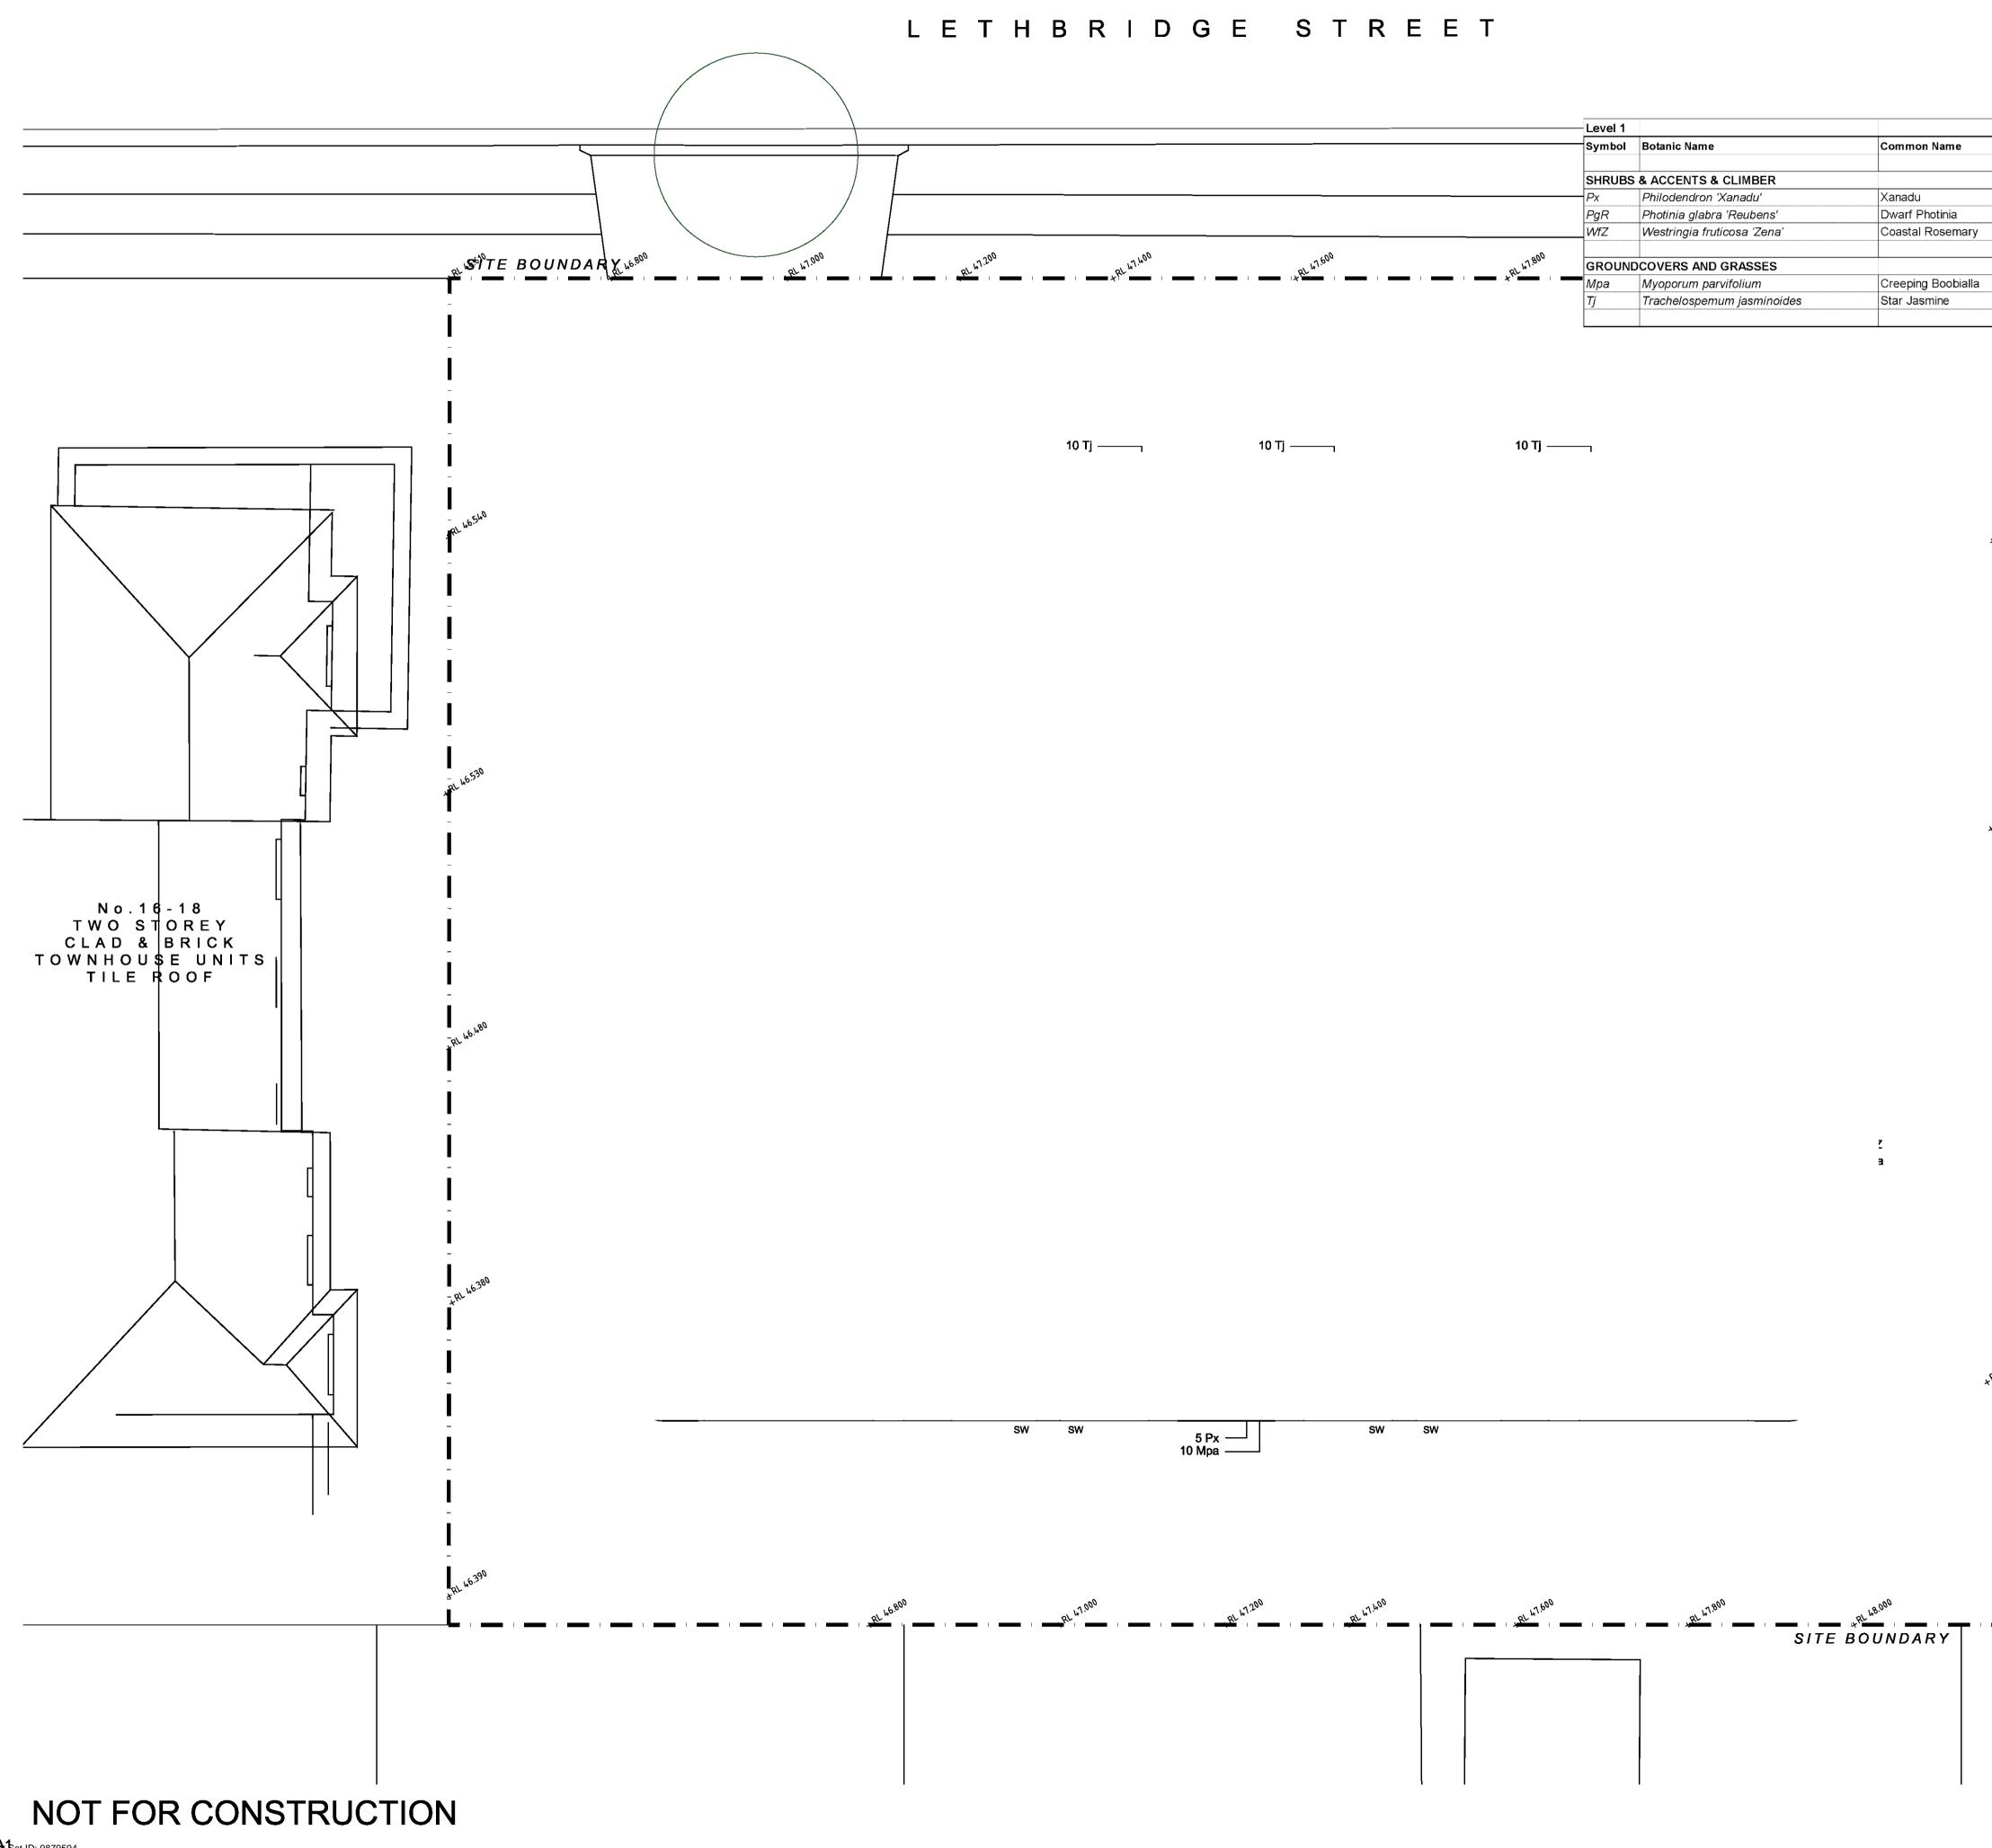


Docume **A 1**Set ID: 9879594 Version: 1, Version Date: 14/01/2022

			Symbol	Botanic Name	Common Name	Mature H x W (m)	Pot Size	Quantity
			SHRUBS	S & ACCENTS & CLIMBER				
			Px	Philodendron 'Xanadu'	Xanadu	1 x 1	200mm	15
			PgR	Photinia glabra 'Reubens'	Dwarf Photinia	3 x 1.5	200mm	17
			WfZ	Westringia fruticosa 'Zena'	Coastal Rosemary	1.0 x 1.0	300mm	6
at 47.400	al 47.600	al 47.800	GROUN	IDCOVERS AND GRASSES				
*			Mpa	Myoporum parvifolium	Creeping Boobialla	0.2 x1.5	150mm	32
			Tj	Trachelospemum jasminoides	Star Jasmine	0.25 x 6	150mm	40


© 2021 Site Image (NSW) Pty Ltd ABN 44 801 262 380 as agent for Site Image NSW Partnership. All rights reserved. This drawing is copyright and shall not be reproduced or copied in any form or by any means (graphic, electronic or mechanical including photocopy) without the written permission of Site Image (NSW) Pty Ltd Any license, expressed or implied, to use this document for any purpose what so ever is restricted to the terms of the written agreement between Site Image (NSW) Pty Ltd and the instructing party.

The contractor shall check and verify all work on site (including work by others) before commencing the landscape installation. Any discrepancies are to be reported to the Project Manager or Landscape Architect prior to commencing work. Do not scale this drawing. Any required dimensions not shown shall be referred to the Landscape Architect for confirmation.

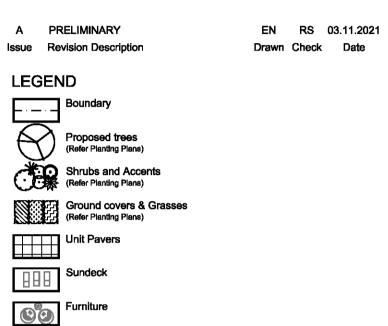





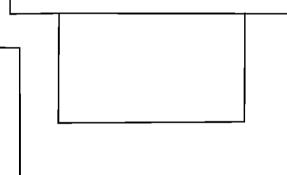


18,280


Project:

PENRITH

Key Plan:

Client: FOBUPU PTY LTD

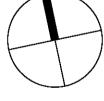

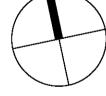

**RESIDENTIAL FLAT BUILDING** 10 - 14 LETHBRIDGE STREET



Level 1, 3-5 Baptist Street Redfern NSW 2016 Australia Tel: (61 2) 8332 5600 Fax: (61 2) 9698 2877 www.siteimage.com.au

Site Image (NSW) Pty Ltd ABN 44 801 262 380

SITE IMAGE

Landscape Architects

PRELIMINARY

Drawing Name: LANDSCAPE PLAN-LEVEL 1 & PLANT SCHEDULE

SS21-4714


<sup>Scale:</sup> 1:100 @ A1

Job Number:

0 1 2 3 4 5m Drawing Number: Issue: 202 A


Bench Seat

Gravel

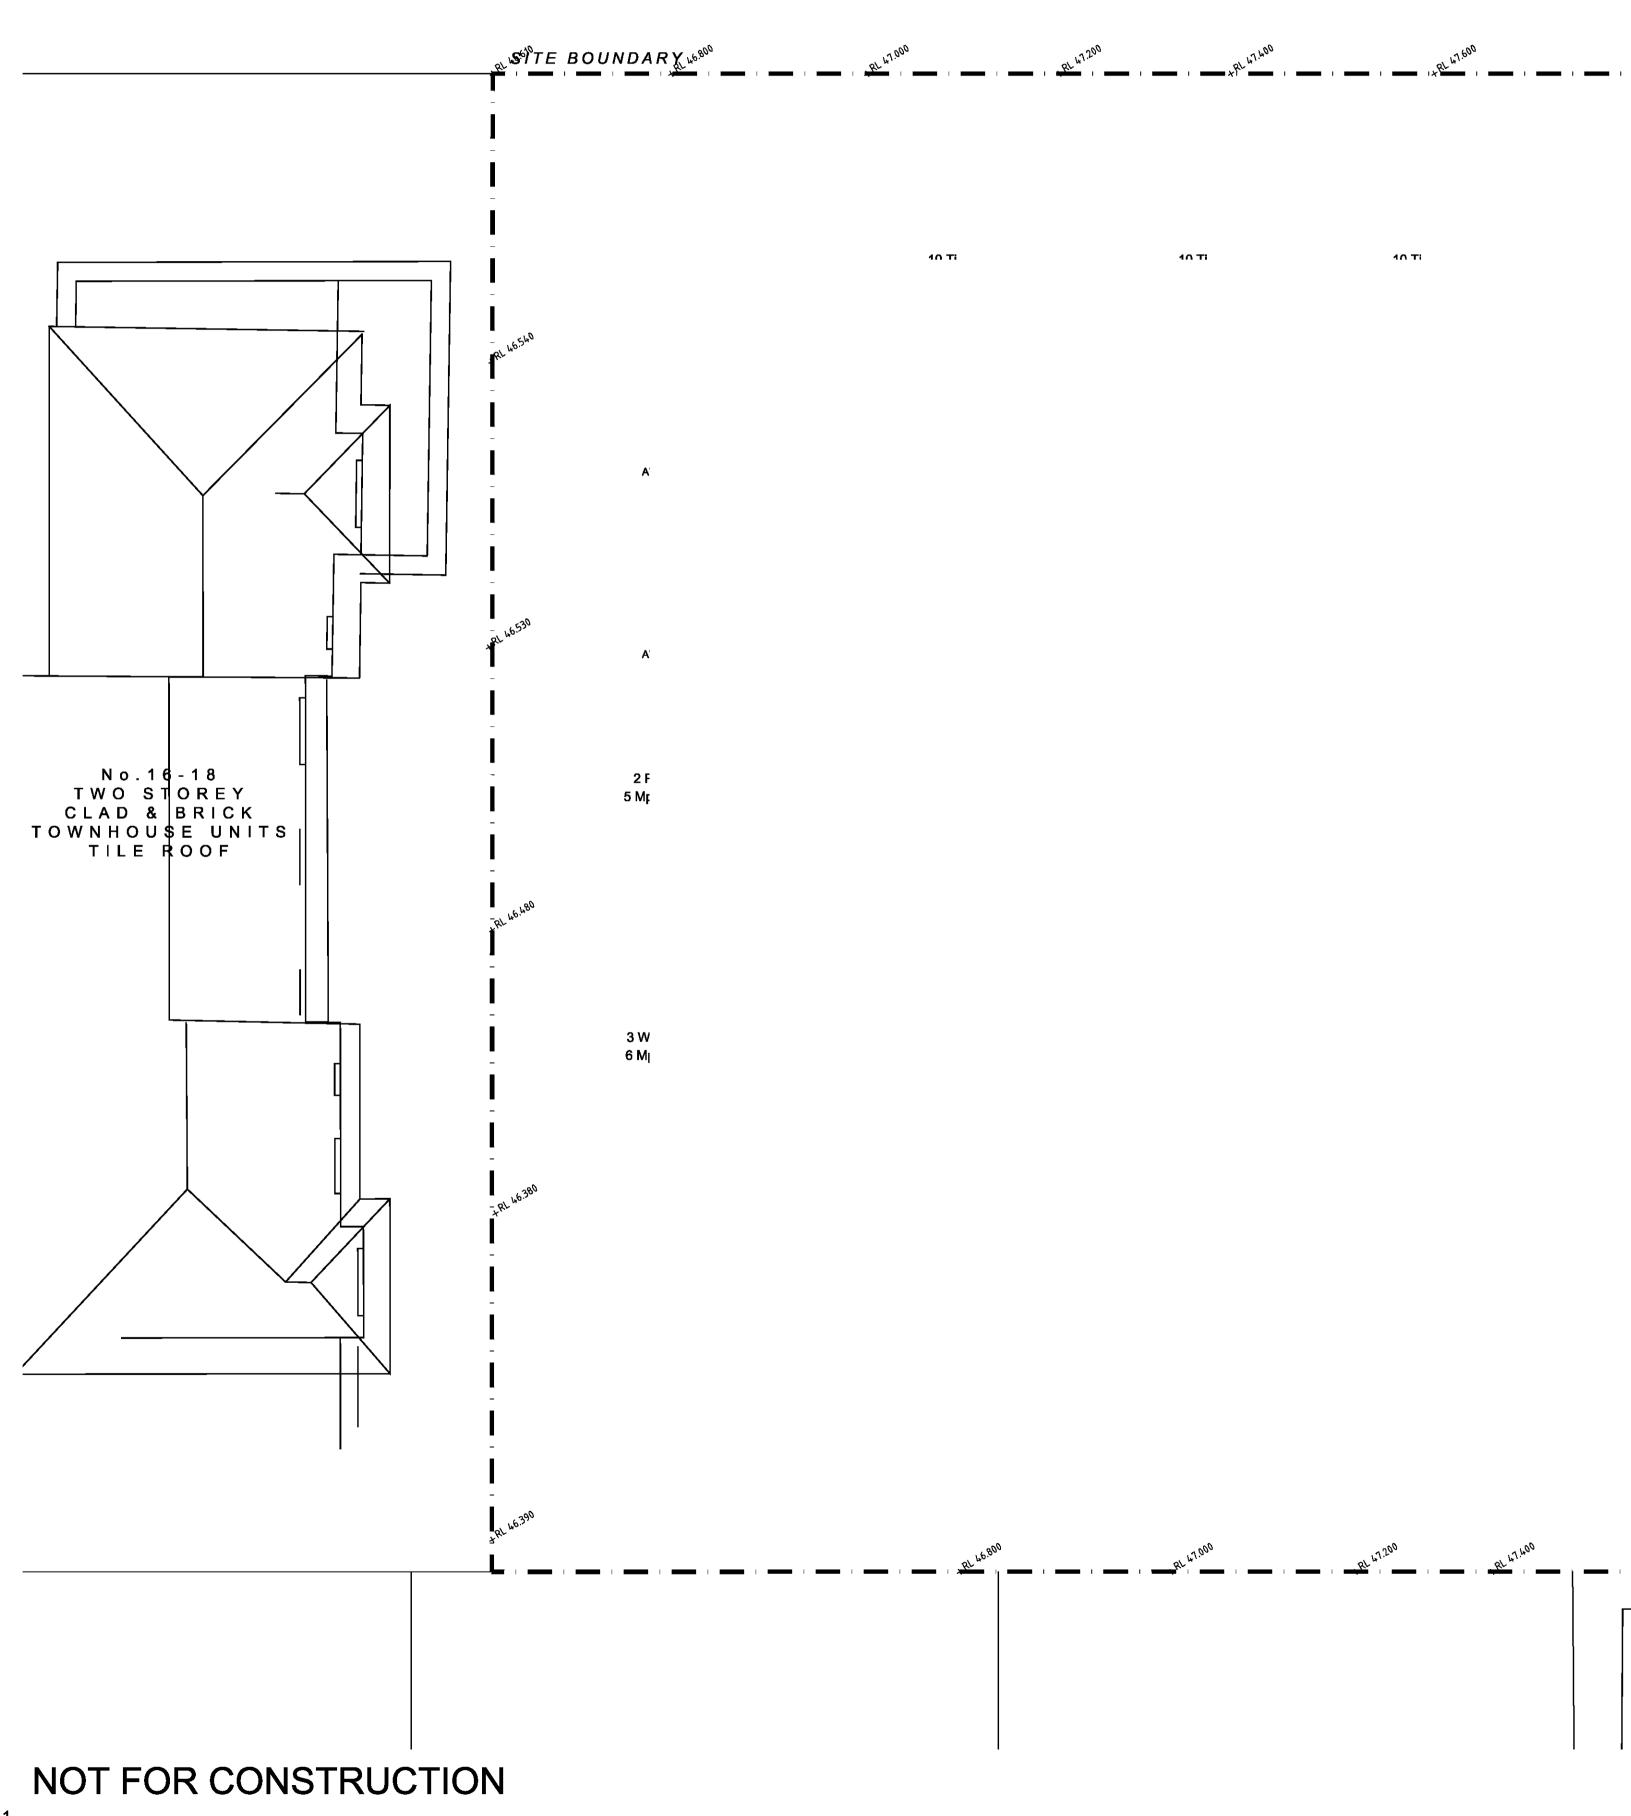

Document 6et ID: 9879594 Version: 1, Version Date: 14/01/2022

# LETHBRIDGE STREET

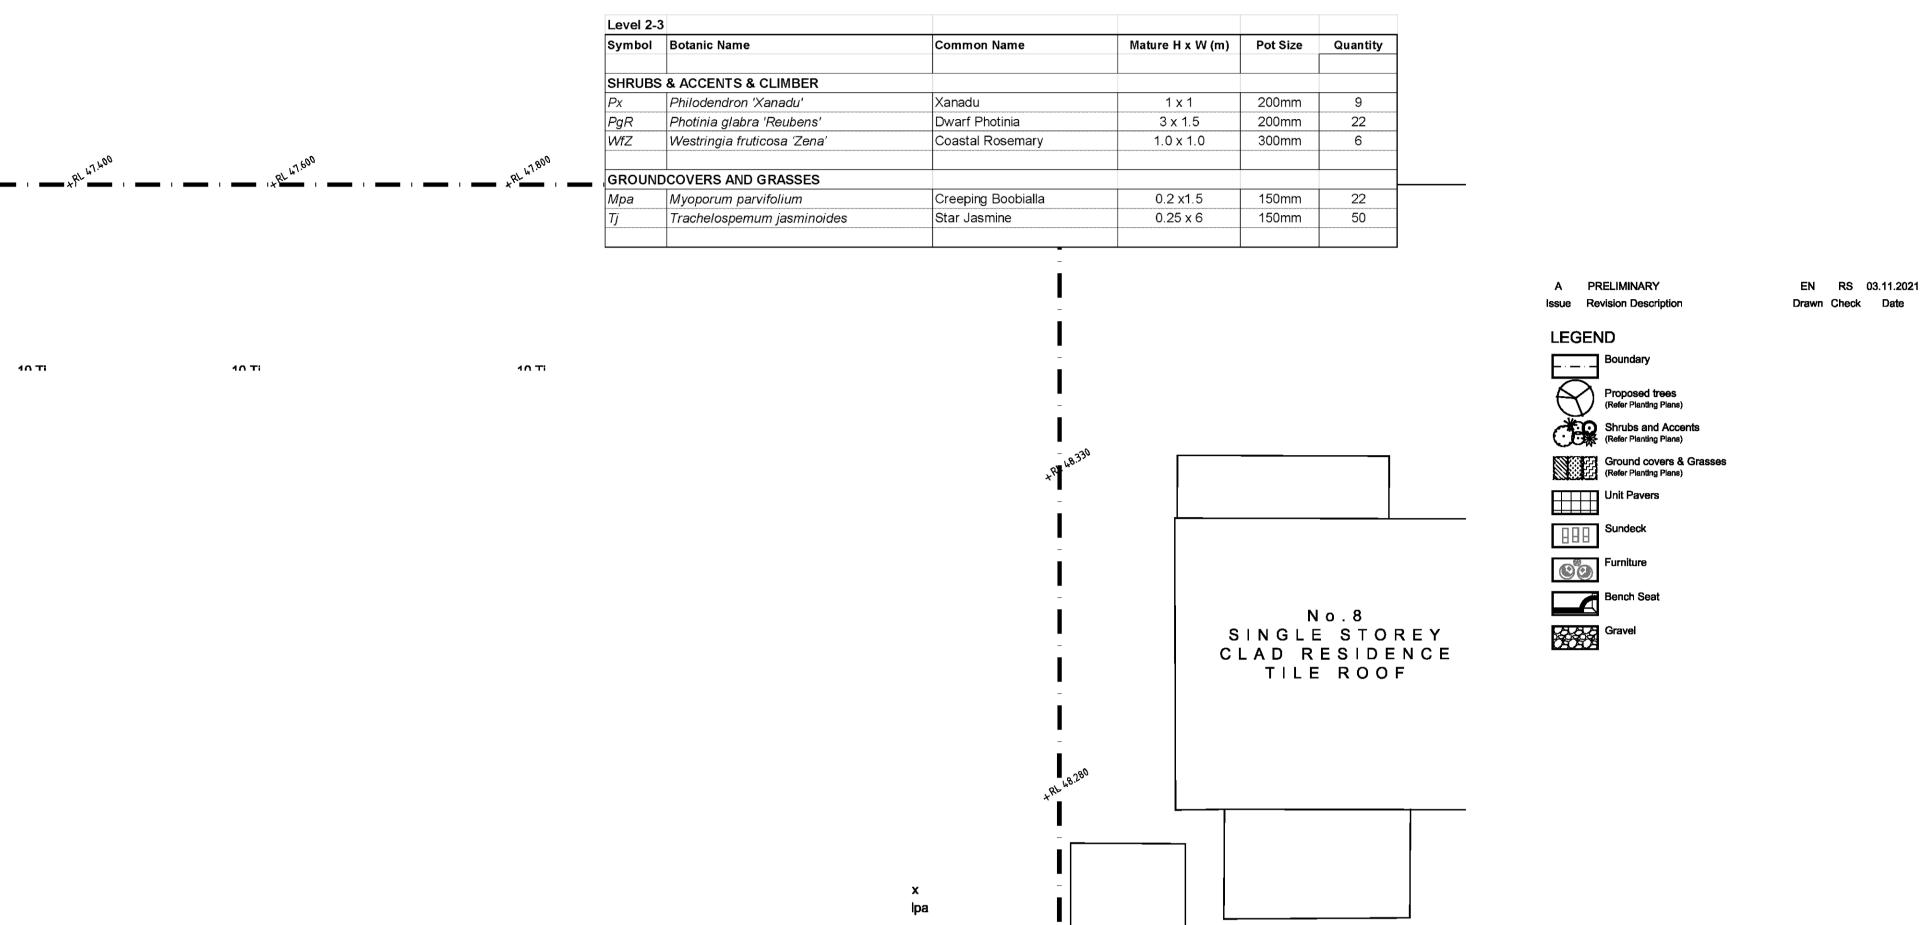

10 Ti	10 Ti	10 Ti

RL 47,000 RL 47,000 RL 47,400



SITE BOUNDARY





© 2021 Site Image (NSW) Pty Ltd ABN 44 801 262 380 as agent for Site Image NSW Partnership. All rights reserved. This drawing is copyright and shall not be reproduced or copied in any form or by any means (graphic, electronic or mechanical including photocopy) without the written permission of Site Image (NSW) Pty Ltd Any license, expressed or implied, to use this document for any purpose what so ever is restricted to the terms of the written agreement between Site Image (NSW) Pty Ltd and the instructing party.

The contractor shall check and verify all work on site (including work by others) before commencing the landscape installation. Any discrepancies are to be reported to the Project Manager or Landscape Architect prior to commencing work. Do not scale this drawing. Any required dimensions not shown shall be referred to the Landscape Architect for confirmation.

NOTE: **TYPICAL PLAN SHOWN FOR** LEVELS 2-3, REFER TO SCHEDULE FOR COUNTS FOR EACH LEVEL

# PRELIMINARY

**RESIDENTIAL FLAT BUILDING** 

10 - 14 LETHBRIDGE STREET

Drawing Name:

LANDSCAPE PLAN-LEVEL 2-3

<sup>Scale:</sup> 1:100 @ A1 Job Number:

SS21-4714

0 1 2 3 4 5m Drawing Number: Issue: 203 A

Level 1, 3-5 Baptist Street Redfern NSW 2016 Australia

FOBUPU PTY LTD

SITE IMAGE

Tel: (61 2) 8332 5600 Fax: (61 2) 9698 2877 www.siteimage.com.au

Site Image (NSW) Pty Ltd ABN 44 801 262 380


PENRITH

Key Plan:

Client:


Project:

Landscape Architects

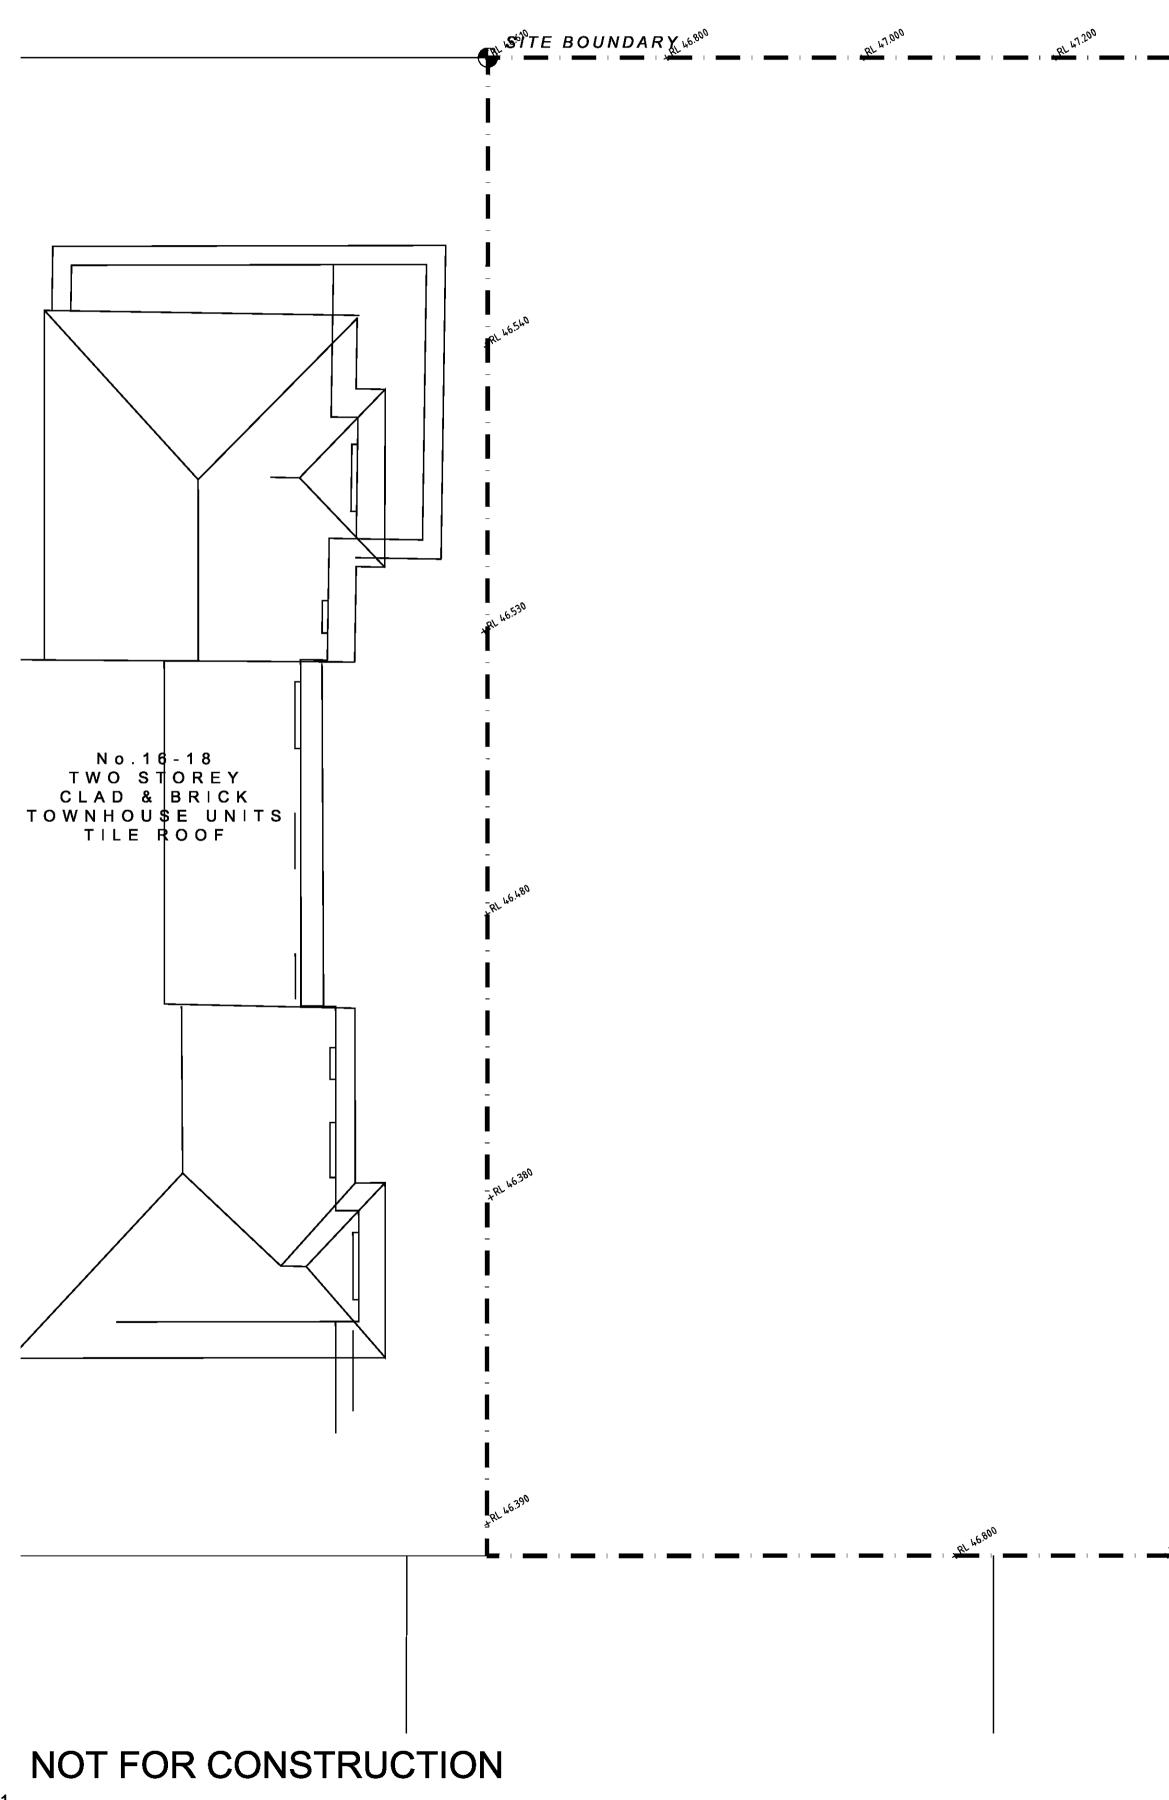

Docume **A 1**Set ID: 9879594 Version: 1, Version Date: 14/01/2022

	Level 4	-5				
	Symbol	Botanic Name	Common Name	Mature H x W (m)	Pot Size	Quantity
	SHRUB	S & ACCENTS & CLIMBER				
	Px	Philodendron 'Xanadu'	Xanadu	1 x 1	200mm	5
	PgR	Photinia glabra 'Reubens'	Dwarf Photinia	3 x 1.5	200mm	12
al. 47.600 al. 47.800	GROUN	NDCOVERS AND GRASSES				
	Tj	Trachelospemum jasminoides	Star Jasmine	0.25 x 6	150mm	30

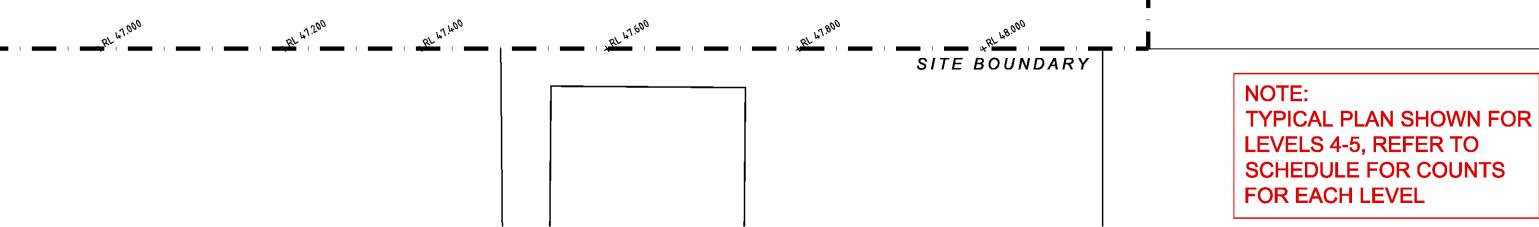


© 2021 Site Image (NSW) Pty Ltd ABN 44 801 262 380 as agent for Site Image NSW Partnership. All rights reserved. This drawing is copyright and shall not be reproduced or copied in any form or by any means (graphic, electronic or mechanical including photocopy) without the written permission of Site Image (NSW) Pty Ltd Any license, expressed or implied, to use this document for any purpose what so ever is restricted to the terms of the written agreement between Site Image (NSW) Pty Ltd and the instructing party.

The contractor shall check and verify all work on site (including work by others) before commencing the landscape installation. Any discrepancies are to be reported to the Project Manager or Landscape Architect prior to commencing work. Do not scale this drawing. Any required dimensions not shown shall be referred to the Landscape Architect for confirmation.

LEGEND						
_ · ·	Boundary					
$\bigcirc$	Proposed trees (Refer Planting Plans)					
	Shrubs and Accents (Refer Planting Plans)					
88 E	Ground covers & Grasses (Refer Planting Plans)					
	Unit Pavers					
	Sundeck					
Ô	Furniture					
	Bench Seat					

No.8

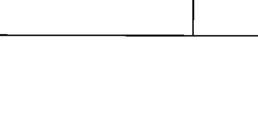


a.330


8.280

8.210






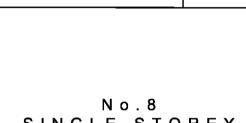

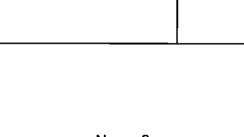






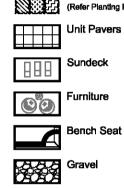


A PRELIMINARY

Issue Revision Description

EN RS 03.11.2021 Drawn Check Date

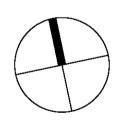

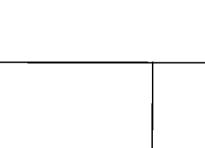











Client:

Project:

PENRITH

Level 1, 3-5 Baptist Street Redfern NSW 2016 Australia

Tel: (61 2) 8332 5600 Fax: (61 2) 9698 2877 www.siteimage.com.au

Site Image (NSW) Pty Ltd ABN 44 801 262 380

FOBUPU PTY LTD

**RESIDENTIAL FLAT BUILDING** 


10 - 14 LETHBRIDGE STREET









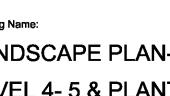

LANDSCAPE PLAN-LEVEL 4-5 & PLANT SCHEDULE

PRELIMINARY

Drawing Name:

<sup>Scale:</sup> 1:100 @ A1 Job Number:


0 1 2 3 4 5m Drawing Number: Issue:

SITE IMAGE

SS21-4714

204 A

Landscape Architects

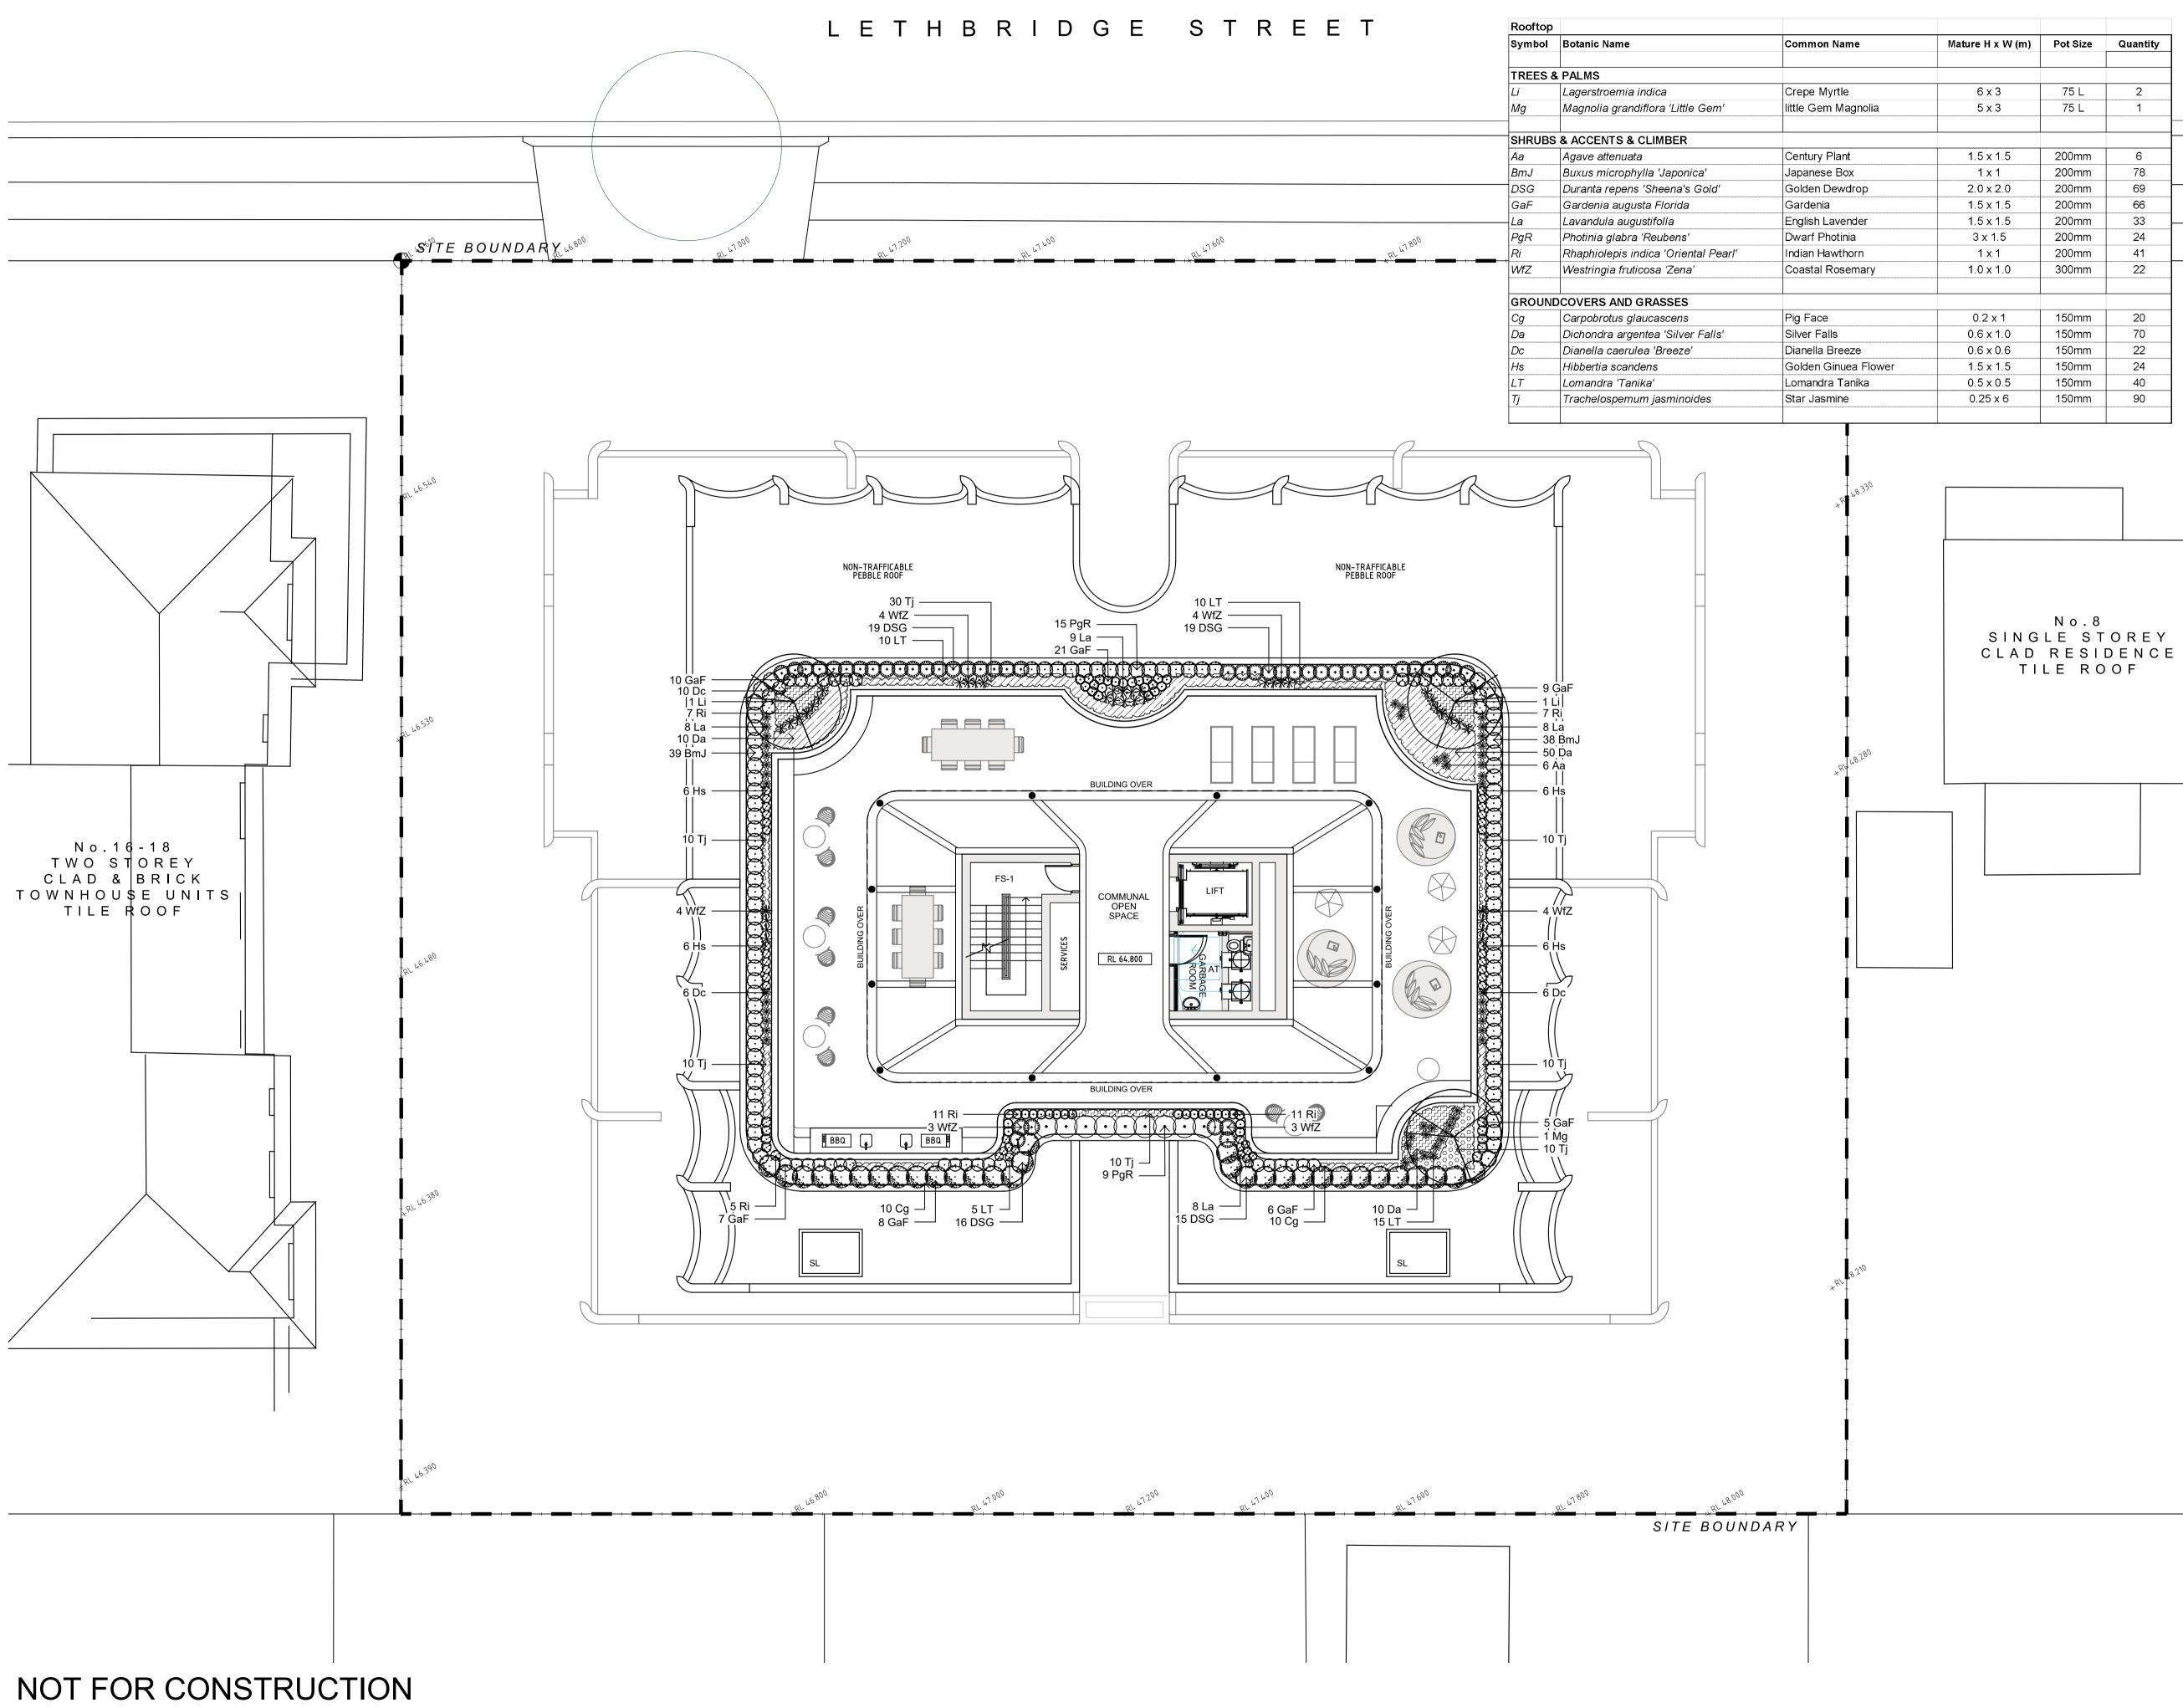

Document Set ID: 9879594 Version: 1, Version Date: 14/01/2022 © 2021 Site Image (NSW) Pty Ltd ABN 44 801 262 380 as agent for Site Image NSW Partnership. All rights reserved. This drawing is copyright and shall not be reproduced or copied in any form or by any means (graphic, electronic or mechanical including photocopy) without the written permission of Site Image (NSW) Pty Ltd Any license, expressed or implied, to use this document for any purpose what so ever is restricted to the terms of the written agreement between Site Image (NSW) Pty Ltd and the instructing party.

The contractor shall check and verify all work on site (including work by others) before commencing the landscape installation. Any discrepancies are to be reported to the Project Manager or Landscape Architect prior to commencing work. Do not scale this drawing. Any required dimensions not shown shall be referred to the Landscape Architect for confirmation.

lature H x W (m)	Pot Size	Quantity	
6 x 3	75 L	2	
5 x 3	75 L	1	
			L
1.5 x 1.5	200mm	6	
1 x 1	200mm	78	
2.0 x 2.0	200mm	69	┢
1.5 x 1.5	200mm	66	
1.5 x 1.5	200mm	33	
3 x 1.5	200mm	24	
1 x 1	200mm	41	
1.0 x 1.0	300mm	22	
0.2 x 1	150mm	20	
0.6 x 1.0	150mm	70	
0.6 x 0.6	150mm	22	
1.5 x 1.5	150mm	24	
0.5 x 0.5	150mm	40	
0.25 x 6	150mm	90	
			1

LEGEND					
	Boundary				
$\bigotimes$	Proposed trees (Refer Planting Plans)				
Ċ	Shrubs and Accents (Refer Planting Plans)				
	Ground covers & Grasses (Refer Planting Plans)				
	Unit Pavers				
	Sundeck				
	Furniture				
	Bench Seat				
	Gravel				

B PRELIMINARY

A PRELIMINARY

Issue Revision Description

Key Plan:

Client:

SITE IMAGE

## Project: RESIDENTIAL FLAT BUILDING 10 - 14 LETHBRIDGE STREET PENRITH

PRELIMINARY

**ROOFTOP & PLANT SCHEDULE** 

FOBUPU PTY LTD

Level 1, 3-5 Baptist Street Redfern NSW 2016 Australia

Tel: (61 2) 8332 5600 Fax: (61 2) 9698 2877 www.siteimage.com.au

Site Image (NSW) Pty Ltd ABN 44 801 262 380

PLANTING PLAN-

Drawing Name:

Job Number:

EN RS 03.11.2021

RH RS 16.06.2021

Drawn Check Date

SS21-4714

Drawing Number:

<sup>Scale:</sup> 1:100 @ A1

205 B

Landscape Architects

# SPECIFICATION NOTES

## **GENERAL NOTES**

## References

All plans and details included in the project documents shall be read in conjunction with this specification. All structural and civil works components of the landscape design shall be referenced to engineers' details and specifications. Read this specification in conjunction with the plant and materials schedules on the drawings. If in doubt about any detail or if conflicts are found in the documents, seek advice.

## Workmanship and Materials

The whole of the landscape works shall be carried out by a competent, trained and qualified landscape contractor who is experienced in horticultural practices, landscape construction and planting techniques. The landscape contractor shall hold a current Building Contractors License and/or be a financial member of LNA Landscape Association NSW & ACT or equivalent organisations in other states.

## **EXISTING TREES AND SHRUBS**

## Trees and Shrubs to be Retained and Protected

Identify and mark trees and shrubs to be retained using a suitable non-injurious, easily visible and removable means of identification. Protect from damage the trees and shrubs to be retained, including those beyond the site area, both above and below the ground. If a tree becomes damaged during the works or it is proposed to perform work on a tree, give written notice immediately and obtain instructions.

#### Work Near Trees and Shrubs

Keep the area of the drip-line free from construction material and debris. Do not place bulk materials and harmful materials under foliage canopies or near trees. Do not place spoil from excavations against tree trunks. Prevent wind-blown building materials, such as cement, from covering trees and other plants. Do not remove topsoil from, or add topsoil to, the area within the drip-line of trees.

## EARTHWORKS

## Excavation, Trimming and Filling

Except as otherwise noted in the contract, bulk excavation is excluded from the landscape works. After the completion of bulk excavation by others, trim and fill the excavated ground surfaces to achieve design levels to accommodate finish materials as detailed. Prepare the sub-grade surface as required for the various finished ground treatments.

#### Site Drainage

Keep the excavated works drained and free of standing water. Allow to supply and install sub-soil drainage pipes as required for the new works to ensure that all gardens are well drained. Connect the sub-soil drainage pipes to the nearest downstream stormwater pits. Include pipe filter socks and course sharp aggregate backfilling of trenches.

#### HARDWORKS

## Furniture, Handrails, Balustrades

Supply and install the scheduled items in accordance with the manufacturer's recommendations, as detailed and in the locations shown on plan. Provide all footings and fixings required for the items to be stable and in accordance with applicable codes and standards.

- Balustrades: Equal to Stainform ONYX 50 316 Satin SS
- Handrails: Equal to Stainform ONYX 50 316 Satin SS Bench Seats: Teak timber TBS

## Garden Walls, Fences, Steps, TGSI and Edging

Construct garden walls, fences, steps, TGSI and edging as shown on plan, as detailed and of the material scheduled. Provide footings, step nosings, tactile surfaces to comply with Australian Standards and applicable legislation. Refer to engineer's details for structural retaining walls, concrete stairs, concrete strength, reinforcing and joint placement.

#### **Continuous, Unit and Loose Pavement**

Install the scheduled material pavement to the locations shown on plan. Ensure that all subgrade/subsurface works are complete prior to commencing paving. Confer with the engineer to ensure the structural integrity of the subgrade. Ensure that the base course under paved surfaces is a continuous plane offering a constant depth of bedding material not exceeding 50mm. If laying unit pavers in a cement mortar bed on a concrete sub-base ensure that joints in paving match the location of joints in the concrete. Refer to engineer's details for heavy duty slabs, concrete stairs, concrete strength, reinforcing, and joint type and placement.

 Insitu concrete paths: Wood float coved finish, tool edged • Path joints: Construction joints at 3000mm centres max.

Landscape Structures All landscape structures shall have a common appearance in detail and material content while providing for the functional design requirements. The structure of all elements shall consist of a base frame of structural grade hardwood timber of sizes that sustain spans and maintain stability. Refer to drawn details for further information.

## SOFTWORKS

## Site Soil Testing

Where site soil is to be retrieved from site and stored on site for reuse, undertake at least two (2) soil tests in locations as advised by the Project Manager or as shown on the plans. Provide results and recommendations regarding soil additives for the benefit of healthy plant growth and to adjust the soil components to achieve an appropriate planting medium for successful plant development. Where topsoil is imported to site no testing of the imported soil is necessary but ensure that imported soil can be supplied with test data to verify that it suits the design plants.

## Subsoil

Excavate and/or fill all garden beds to bring the top of subsoil to at least 300mm below finished design soil levels. Excavate all turf areas to bring the subsoil to at least 100mm below finished design levels. In all areas shape the subsoil to fall to subsoil drains where applicable. Do not excavate within the drip line of trees and shrubs to be retained. Cultivate or rip the subsoil to a further depth of 100mm before placing top soil. Remove stones of size exceeding 25mm, clods of earth exceeding 50mm, and weeds, rubbish or other deleterious material brought to the surface during cultivation. Do not disturb services or existing tree roots. If necessary, cultivate these areas by hand. During cultivation, thoroughly mix in materials required to be incorporated into the subsoil, as recommended in the soil testing results and to manufacturer's recommendations. Trim the surface to design levels again after cultivation.

## Subsoil Drainage

Provide and install subsoil drainage equal to Vinidex 65mm (min) Draincoil with filter sock at the base of slopes, on the high side of paths, at the base behind retaining walls and where water is likely to accumulate at depth in the soil. Connect all subsoil drainage to the nearest downstream stormwater pit to ensure that subsoil water is managed and channelled to a stormwater drainage system. On sites with cross fall of less than 1:50 install subsoil drains to remove excess water from the subsoil in areas where water is likely to accumulate and may not penetrate lower strata naturally. Rip the sub-base surface 150mm deep before placing any soil. Install drainage pipes in subsoil trenches backfilled with 10mm blue metal (basalt) equal to ANL Blue Metal.

Coordinate the connection of subsoil drains to stormwater pits with the Civil or Hydraulic contractor.

NOT FOR CONSTRUCTION

## Topsoil

Import topsoil for the garden and turf areas, unless the topsoil can be provided from material recovered from the site, as recommended in the soil testing results. Spread the topsoil on the prepared subsoil and grade evenly, compact lightly and uniformly in 150mm layers. Avoid differential subsidence and excess compaction and produce a

- finished topsoil surface which has the following characteristics: • Finished to design levels, allowing for mulch or turf, which is to finish flush with adjoining hard surfaces such as paths and edges;
- Smooth and free from inorganic matter, stones or clods of soil; • Graded to drain freely, without ponding, to catchment and/or sub-soil drains;
- Graded evenly to adjoining surfaces; and Ready for planting.

## Compost

Provide, in accordance with AS 4454, well rotted vegetative material or animal manure, free from harmful chemicals, inorganic matter, grass, weeds and the reproductive parts of unwanted plants.

## Fertilise

Provide proprietary fertilisers, delivered to the site in sealed containers marked to show manufacturer or vendor, weight, fertiliser type, N:P:K ratio, recommended uses, application rates and safety procedures. Apply appropriate fertiliser suited to the provenance of plants (indigenous or exotic) included in the design.

- Supply plants in accordance with the landscape design drawings and schedules, which have the following characteristics • Large healthy root systems, with no evidence of root curl, restriction or damage;
- Vigorous, well established, free from disease and pests, of good form consistent with the species/variety;
- Hardened off, not soft or forced, and suitable for planting in the natural climatic conditions prevailing at the site in full sun, partial shade or full shade conditions;
- Grown in final containers for not less than twelve weeks; • Trees, unless required to be multi-stemmed, shall have a single leading shoot; and
- Containers shall be free from weeds and of appropriate size in relation to the specified plant size.

#### Plant Installation

Following excavation of the planting hole, place and spread 15gms of wetting agent pre-mixed with one (1) litre of water. Place the plant correctly orientated to north or for best presentation. Backfill the planting holes with specified topsoil mixture. Lightly tamp and water to eliminate air pockets. Ensure that the backfill soil is not placed over the top of the root ball and that the root ball is not higher than the soil in which it is planted. Apply fertiliser, as specified around the plants in the soil at the time of planting.

## **Embankment Stabilisation**

Where necessary and shown on the drawings prevent soil erosion or soil movement by stabilising embankments as follows. As a minimum, this should be on slopes steeper than or equal to 1:3 gradient. Stabilise embankments using biodegradable fibre reinforced heavy weight jute fabric. Lay fabric from top to bottom of slope. Install in accordance with manufacturer's specification, including 300 x 300mm anchor trench at top and bottom of slope, backfilled with soil over the fabric and compacted into the trenches. Using U-shaped galvanised steel pegs at 1000 mm centres generally and 250mm centres at edge overlaps, secure the fabric to the prepared soil surface. Plant through the fabric after it is installed.

## **Root Barrier**

Supply and install root control barriers to all new tree plantings adjacent to walls, paths, kerbs and all service trenches, where their proximity poses a threat to the stability of the built infrastructure. Install in accordance with manufacturer's recommendations.

#### Mulch

Unless noted otherwise, mulch shall be approved proprietary recycled wood fibre or pine bark material. Place mulch in all garden beds to a depth of 75mm after all specified plants are installed. Keep mulch clear of all plant stems and rake to an even plane, flush with the surrounding surfaces evenly graded between design surface levels. Over fill to allow mulch to settle to the specified depth.

## Stakes and Ties

Stakes shall be durable hardwood, straight, free of knots and twists, pointed at one end, in the following quantities and sizes for each of the various plant pot sizes:

• Plants >25 lt: 1 off 38 x 38 x 1200mm;

• Semi-advanced plants >75 lt: 2 off 50x50x 1800mm; • Advanced plants >100 It: 3 off 50 x 50 x 2400mm.

Turf shall be delivered to site as 25mm minimum thick cut rolls. Obtain turf from a specialist grower of cultivated turf. Turf shall have an even thickness, free from weeds and other foreign matter. Deliver turf to the site within 24 hours of being cut and lay it within 24 hours of delivery. Prevent it form drying out between cutting and laying. Lay the turf in the following manner:

- In stretcher pattern, joints staggered and close butted;
- Parallel long sides of level areas, with contours on slopes; and • To finish flush, after lightly tamping, with adjacent finished surfaces and design levels.
- Species: Stenotaphrum secundatum Sir Walter Soft-leaf Buffalo.

## IRRIGATION

Scope: Unless otherwise noted or instructed irrigate all planted areas shown on plans including planters, tubs, gardens, turf and the like. The irrigation system shall be an automatic permanent system, with an irrigation controller self operated via a soil moisture sensor. The system shall be calibrated to deliver the optimum rate and volume of water appropriate to the type of plants in the design. The system shall be adjustable and fully serviceable. The layout of the entire irrigation system shall focus on delivering the required amount of water to maintain healthy and vigorous growth. The irrigation system shall be such that, component theft, vandalism, over-spray and wetting of paths shall be reduced to a minimum or eliminated with the use of drip, pop-up sprinklers and judiciously placed fixed spray emitters. Generally, do not use fine mist emitters that provide a drifting mist that may wet paths and the buildings unless specifically required by the design.

The Landscape Contractor shall engage a qualitied irrigation consultant to design the system, document all components, accessories and materials for review by the Landscape Architect prior to starting landscape works generally.

## LANDSCAPE MAINTENANCE

The Landscape Contractor shall rectify defects during installation and that become apparent in the works under normal use for the duration of the contract Defects Liability Period. Unless contracted otherwise, the Landscape Contractor shall maintain the contract areas by the implementation of industry accepted horticultural practices for 52 weeks from Practical Completion of the works. The landscape maintenance works shall include, but not be limited to: Replacing failed plants;

- Pruning;
- Insect and pest control;
- Fertilising;
- · Maintaining and removing stakes and ties; • Maintaining mulch;
- Mowing and top dressing
- Irrigation and watering;

# if ever possible;

Fertilising

Mowing and top dressing - Mow the turf to maintain a grass height of between 30-50mm. Do not remove more than one third of the grass height at any one time. Remove grass clippings from the site after each mowing. Top dress to a maximum of 10mm to fill depressions and hollows in the surface. Mow weekly/fortnightly in warmer months. Mow monthly or as required in cooler months. Top dress at approximately 6 monthly intervals

## • Weeding and rubbish removal.

Maintenance Activities During the defect maintenance period schedule the following activities to occur on a timely basis.

replace failed plants within 2 weeks of observation. **Pruning** - Prune dead wood, broken limbs, dead or infected foliage and as needed to develop strong, healthy plants to achieve the shape and form expected of the plant type. Observe daily and prune plants as necessary to maintain acceptable growth

## Maintenance Log Book

Implement and keep a maintenance log book recording when and what maintenance work has been undertaken and what materials, actions and decisions have been used, implemented and concluded to keep the landscape always looking its best. Enter data daily and review information every 2 weeks. Observe trends and develop a maintenance regime around seasonal and observed event occurrences.

Plant replacement - Replace plants that have failed to mature, die or are damaged. Replacement plants shall be in a similar size and quality and identical species or variety to the plant that has failed. Replacement of plants shall be at the cost of the landscape contractor unless advised otherwise. If the cause of the failure is due to a controllable situation then correct the situation prior to replacing plants. Observe and

**Insect, disease and pest control** - Avoid spraying:

- in wet weather or if wet weather is imminent;
- if target plants are still wet after rain;
- in windy weather; and
- if non-target species are too close.

Immediately report to the Project Manager any evidence of intensive weed infestation, insect attack or disease amongst plant material. Submit all proposals to apply chemicals and obtain approval before starting this work. When approved, spray with herbicide, insecticide, fungicide as appropriate in accordance with the manufacturers' recommendations. Observe daily and act as necessary to control any infestation or disease. Record in the logbook all relevant details of spraying activities including: • Product brand / manufacturer's name,

- Chemical / product name.
- Chemical contents.
- Application quantity and rate
- Date of application and location,
- Results of application, and Use approval authority.

Fertilise gardens with a proprietary slow release fertiliser applied in accordance with the manufacturer's directions and recommendations. Apply 6-12 monthly. Record in the logbook all relevant details of fertilising including:

- Product brand / manufacturer's name, • Fertiliser / product name,
- Application quantity and rate, and
- Date of application and location.

Stakes and ties - Adjust and replace as required to ensure plants remain correctly staked. Remove those not required at the end of the planting establishment period (Defects Liability Period). Inspect and act at least every 2 weeks.

Maintaining mulch - Maintain the surface in a clean, tidy and weed free condition and reinstate the mulch as necessary to ensure correct depth as specified. Observe weekly and replenish mulch as required.

Irrigation and watering - Maintain the irrigation system to sure that each individual plant receives the required amount of water to maintain healthy and vigorous growth. Adjust and calibrate as required. Provide additional watering, if necessary but inspect irrigation weekly and make repairs as necessary.

Erosion control - Where necessary, maintain the erosion control fabric in a tidy and weed free condition and reinstate as necessary to ensure control measures are effective where deemed necessary. Inspect every 2 weeks and act to repair any damage as soon as possible.

Weeding and rubbish removal - During the plant establishment period remove by hand, rubbish and weed growth that may occur or re-occur throughout all planted, mulched and paved areas. The contractor shall target weeds that are capable of producing a major infestation of unwanted plants by seed distribution. Whenever possible, time weed removal to precede flowering and seed set. Constant observation and removal of weeds is essential.

Symbol	Botanic Name	Common Name	Mature H x W (m
TREES &	APALMS		
Ap	Acer palmatum	Japanese Maple	6 x 3
Cm	Corymbia maculata	Spotted Gum	30 x 8
Ca	Cupaniosis anacardioides	Tuckeroo	7 x 5
Er	Elaeocarpus reticulatus	Blueberry Ash	12 x 5
Em	Eucalyptus moluccana	Grey Box	20 x 8
Es	Eucalyptus saligna	Sydney Blue Gum	30 x 10
FoR	Fraxinus oxycarpa Raywoodii	Claret Ash	10 x 7
TIL	Tritaniopsis laurina 'Luscious'	Water Gum	10 x 7
Wfl	Waterhousia floribunda	Weeping Lily Pilly	15 x 8
SHRUBS	& ACCENTS & CLIMBER		
Aa	Agave attenuata	Century Plant	1.5 x 1.5
AsM	Acmena smithii 'Minor'	Lilly Pilly	6 x 3
BmJ	Buxus microphylla 'Japonica'	Japanese Box	1 x 1
CcE	Callistemon citrinus 'Endeavour'	Endeavour Bottlebrush	2.5 x 2.5
CWA	Callistemon citrinus 'White Anzac'	Lemon Scented Bottlebrush	3 x 2
DSG	Duranta repens 'Sheena's Gold'	Golden Dewdrop	2.0 x 2.0
GaF	, Gardenia augusta Florida	Gardenia	1.5 x 1.5
La	Lavandula augustifolla	English Lavender	1.5 x 1.5
PgR	Photinia glabra 'Reubens'	Dwarf Photinia	3 x 1.5
Px	Philodendron 'Xanadu'	Xanadu	1 x 1
Ri	Rhaphiolepis indica 'Oriental Pearl'	Indian Hawthorn	1 x 1
Wf	Westringia fruticosa	Coastal Rosemary	2 x 2
WfZ	Westringia fruticosa 'Zena'	Coastal Rosemary	1.0 x 1.0
	DCOVERS AND GRASSES		
Cg	Carpobrotus glaucascens	Pig Face	0.2 x 1
Da	Dichondra argentea 'Silver Falls'	Silver Falls	0.6 x 1.0
Dc	Dianella caerulea 'Breeze'	Dianella Breeze	0.6 x 0.6
Hs	Hibbertia scandens	Golden Ginuea Flower	1.5 x 1.5
Jh	Juniperus horizontalis	Creeping juniper	0.2 x 1.5
LT	Lomandra 'Tanika'	Lomandra Tanika	0.5 x 0.5
Mpa	Myoporum parvifolium	Creeping Boobialla	0.2 x1.5
PaN	Pennisetum alopercuroides 'Nafray'	Nafray Pennisetum	0.6 x 0.6
Tj	Trachelospemum jasminoides	Star Jasmine	0.25 x 6

SS21-4714

Scale: 1:100 @ A1

Job Number:

500 B

Drawing Name: LANDSCAPE SPECIFICATION NOTES & PLANT SCHEDULE

# PRELIMINARY

Tel: (61 2) 8332 5600 Fax: (61 2) 9698 2877 www.siteimage.com.au Site Image (NSW) Pty Ltd ABN 44 801 262 380

Landscape Architects

Level 1, 3-5 Baptist Street Redfern NSW 2016 Australia

SITE IMAGE

# **RESIDENTIAL FLAT BUILDING** 10 - 14 LETHBRIDGE STREET PENRITH

FOBUPU PTY LTD

Key Plan:

Pot Size	Quantity		
75 L	3		
75 L	3		
75 L			
75 L	3 2		
75 L			
75 L	5 1 2		
75 L	2		
75 L	4		
75 L	2		
200mm	23		
200mm	110		
200mm	18		
200mm	16		
200mm	58		
200mm	72		
200mm	42		
200mm	38		
200mm	73		
200mm	72		
200mm	66		
200mm	14		
300mm	45		
150	-		
150mm	0		
150mm	94		
150mm	60		
150mm	35		
150mm	65		
150mm	145		
150mm	70		
150mm	42		
150mm	162		


Pot Size Quantit

LEGEND

В	PRELIMINARY	EN	RS	03.11.2021
А	PRELIMINARY	RH	RS	16.06.2021
Issue	Revision Description	Drawn	Check	Date

The contractor shall check and verify all work on site (including work by others) before commencing the landscape installation. Any discrepancies are to be reported to the Project Manager or Landscape Architect prior to commencing work. Do not scale this drawing. Any required dimensions not shown shall be referred to the Landscape Architect for confirmation.

© 2021 Site Image (NSW) Pty Ltd ABN 44 801 262 380 as agent for Site Image NSW Partnership. All rights reserved. This drawing is copyright and shall not be reproduced or copied in any form or by any means (graphic, electronic or mechanical including photocopy) without the written permission of Site Image (NSW) Pty Ltd Any license, expressed or implied, to use this document for any purpose what so ever is restricted to the terms of the written agreement between Site Image (NSW) Pty Ltd and the instructing

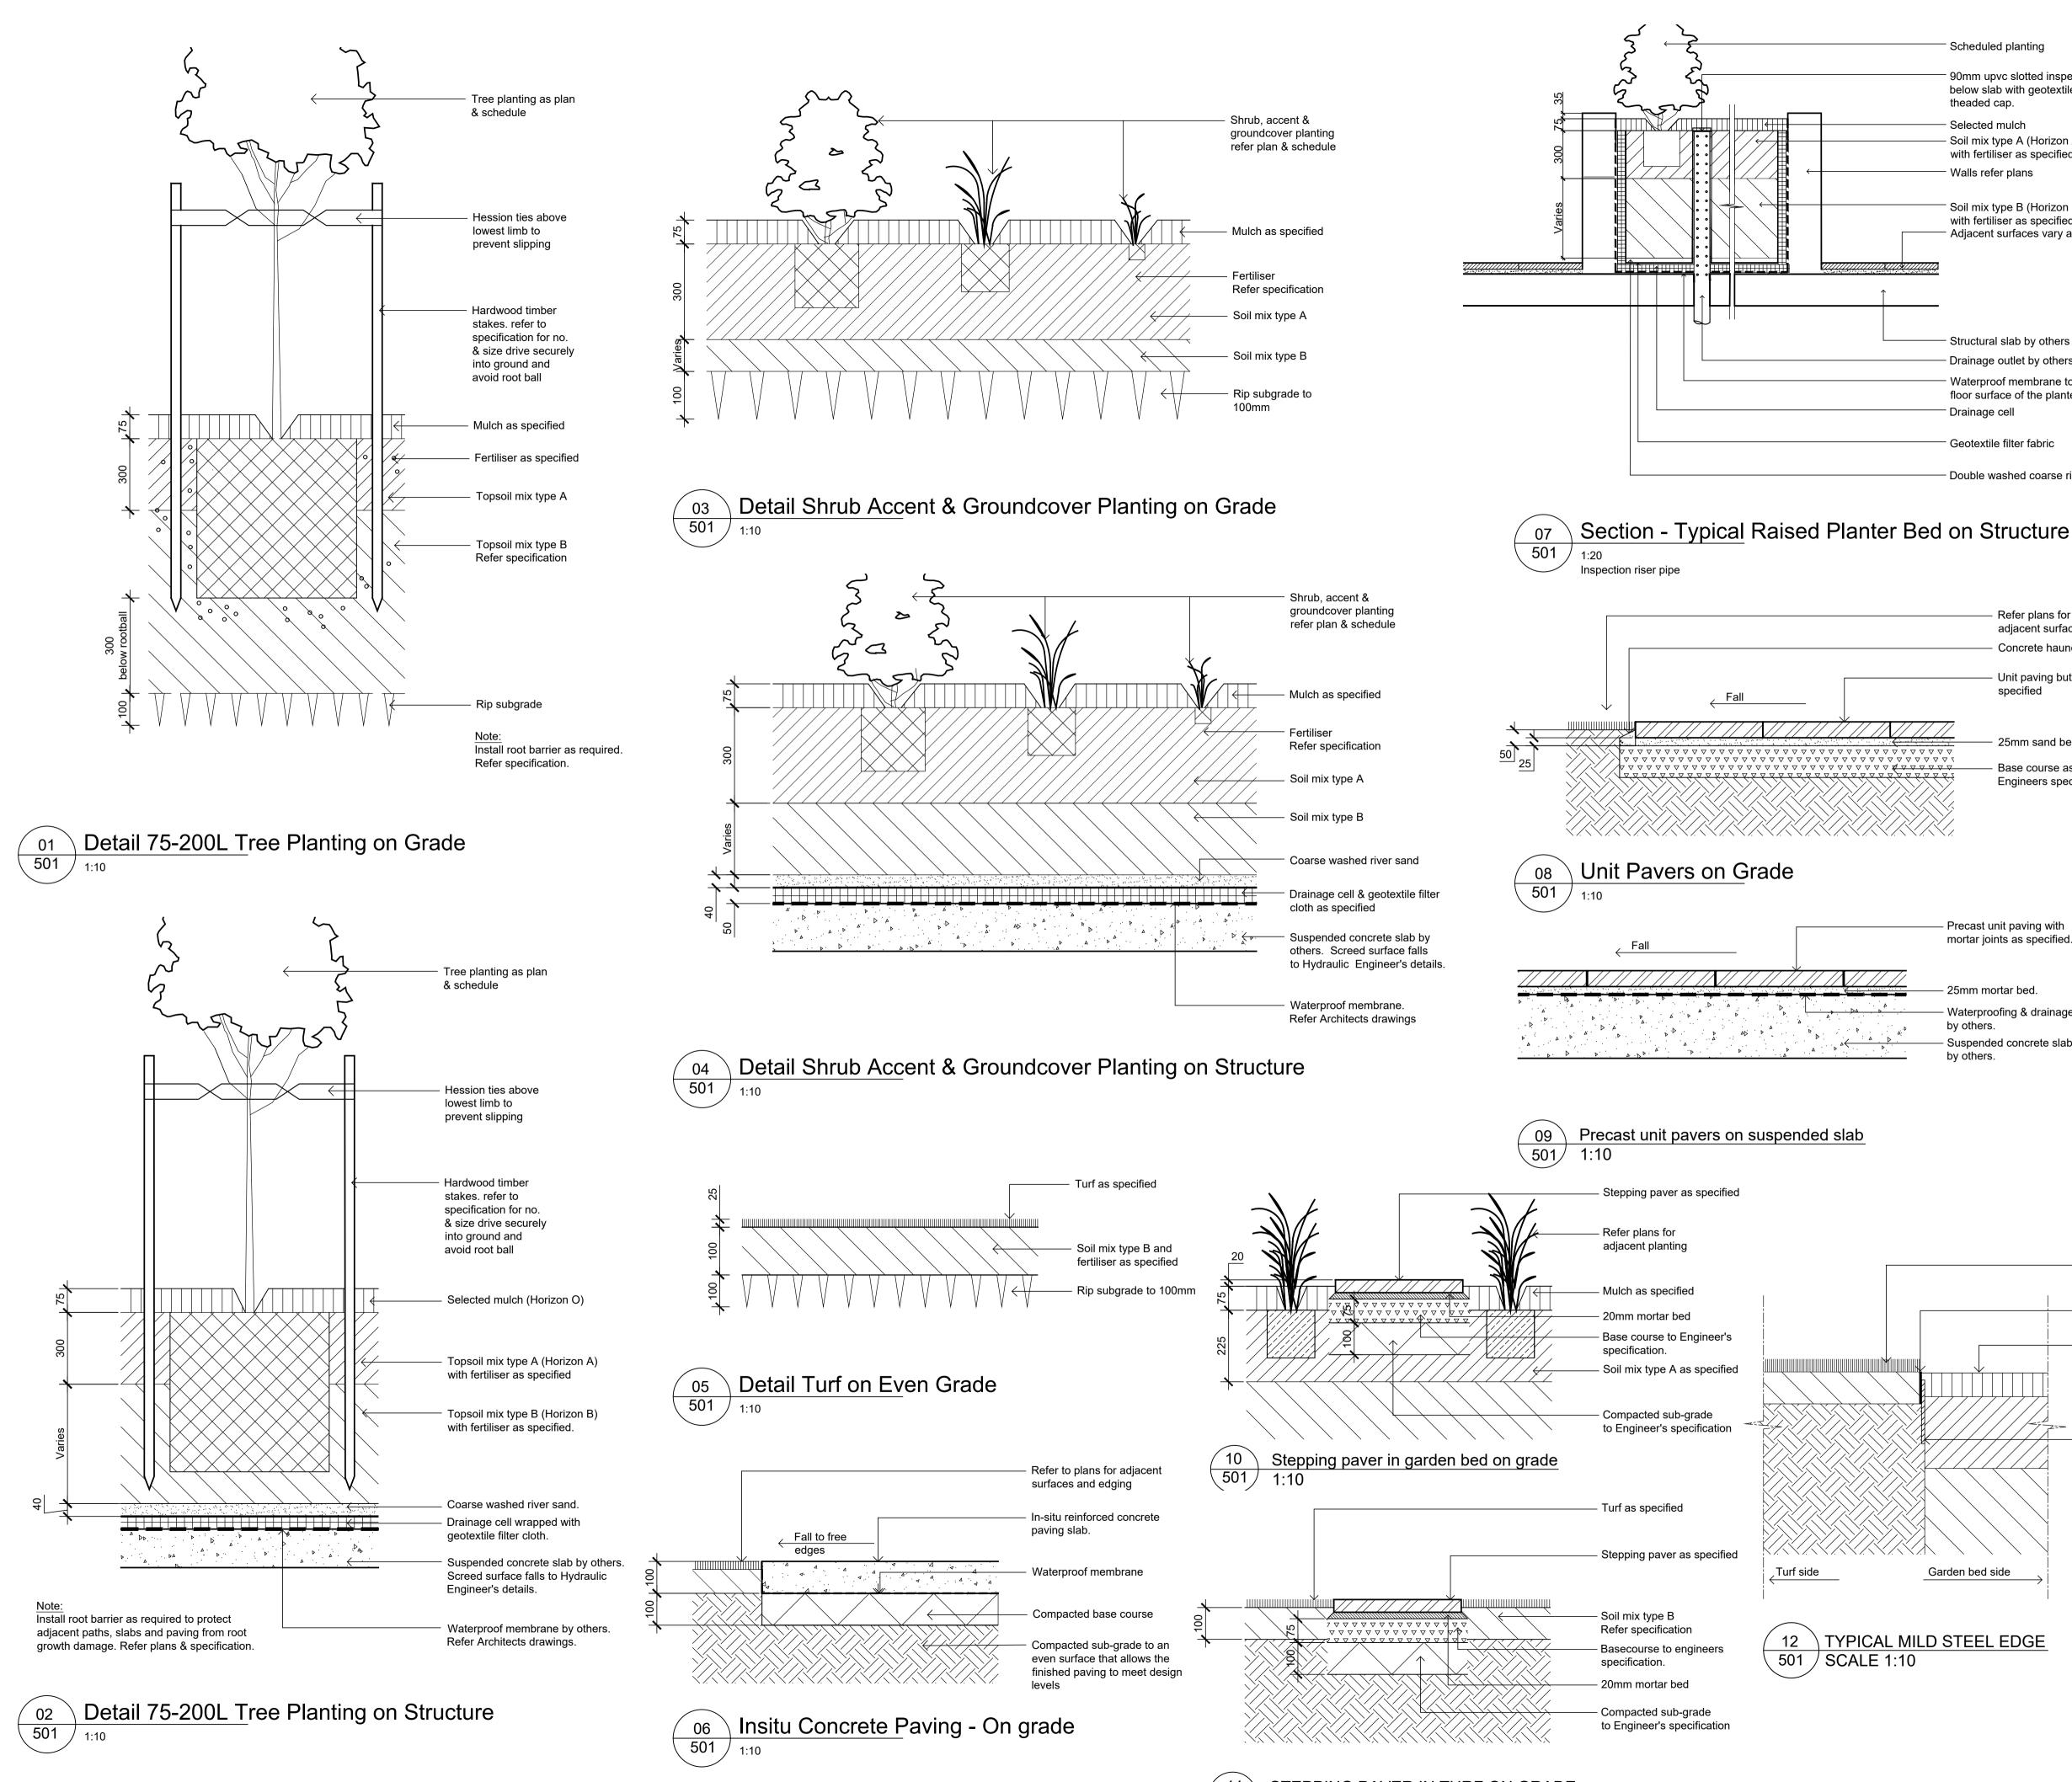

NOT FOR CONSTRUCTION

11 501/ **SCALE 1:10** 

STEPPING PAVER IN TURF ON GRADE

Scheduled planting

- 90mm upvc slotted inspection pipe extended from below slab with geotextile filter sleeve and theaded cap.
- Selected mulch Soil mix type A (Horizon A) with fertiliser as specified. · Walls refer plans
- Soil mix type B (Horizon B) with fertiliser as specified. Adjacent surfaces vary as shown on plans
- © 2021 Site Image (NSW) Pty Ltd ABN 44 801 262 380 as agent for Site Image NSW Partnership. All rights reserved. This drawing is copyright and shall not be reproduced or copied in any form or by any means (graphic, electronic or mechanical including photocopy) without the written permission of Site Image (NSW) Pty Ltd Any license, expressed or implied, to use this document for any purpose what so ever is restricted to the terms of the written agreement between Site Image (NSW) Pty Ltd and the instructing party.

The contractor shall check and verify all work on site (including work by others) before commencing the landscape installation. Any discrepancies are to be reported to the Project Manager or Landscape Architect prior to commencing work. Do not scale this drawing. Any required dimensions not shown shall be referred to the Landscape Architect for confirmation.

EN RS 03.11.2021

RH RS 16.06.2021

Drawn Check Date

PRELIMINARY

A PRELIMINARY

LEGEND

Issue Revision Description

В

- Structural slab by others - Drainage outlet by others Waterproof membrane to the entire inner wall and floor surface of the planter bed <sup>-</sup> Drainage cell
- Geotextile filter fabric
- Double washed coarse river sand

- Refer plans for adjacent surfaces
- Concrete haunch at edge
- Unit paving butt jointed as specified
- 25mm sand bed
- Base course as per Engineers specification

Precast unit paving with mortar joints as specified.

- 25mm mortar bed. — Waterproofing & drainage by others.
- Suspended concrete slab by others.

Garden bed side

Turf as specified

Mild steel edge

Refer specification Mulch as specified

Nom. 10mm x 10mm x 200mm steel peg Spot weld to edge at 1.0m centres or at central junctions

FOBUPU PTY LTD

Client:

Key Plan:



Landscape Architects

501 B

Level 1, 3-5 Baptist Street Redfern NSW 2016

Tel: (61 2) 8332 5600

Fax: (61 2) 9698 2877

www.siteimage.com.au

Site Image (NSW) Pty Ltd

LANDSCAPE DETAIL

ABN 44 801 262 380

<sup>Scale:</sup> 1:100 @ A1

SS21-4714

Australia

Drawing Name:

Job Number:

SITE IMAGE

PRELIMINARY

Drawing Number:

# 10 - 14 LETHBRIDGE STREET PENRITH

Project: **RESIDENTIAL FLAT BUILDING**