


LEGEND:

- existing wall
- dp downpipe
- FHR fire hose reel
- EDB electrical distribution board

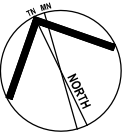

N/A N/A PRELIMINARY - FOR REVIEW ONLY

ISSUE DATE DESCRIPTION



Nominated Architect: Martin Bednarczyk | NSW ARB #8912
Suite C5, 8 Allen St, Waterloo NSW 2017 | A.B.N. 40 966 067 144
m: 0419 670 108 | ph: (02) 8399 2807 | e: office@archispectrum.com.au

DESIGNS CONTAINED IN THESE DRAWINGS AND SPECIFICATIONS ARE THE PROPERTY OF ARCHISPECTRUM AND ARE SUBJECT TO COPYRIGHT LAWS. ALL DIMENSIONS SHOULD BE VERIFIED ON SITE BEFORE COMMENCEMENT OF ANY WORKS. IN CASE OF ANY DISCREPANCIES, IT SHOULD BE VERIFIED BEFORE CONTINUING FURTHER WORKS.


PROJECT:
Airlocker Penrith
Shop70, Penrith Homemaker Centre, Mulgoa Road, Penrith NSW

CLIENT:
Airlocker Penrith
Shop70, Penrith Homemaker Centre, Mulgoa Road, Penrith NSW


SHEET TITLE:
Existing Tenancy Plan

SCALE: 1:100 @ A3 SHEET SIZE: DWG NO: REVISION:
DRAWN: Peter.S

A3 DA01 n/a

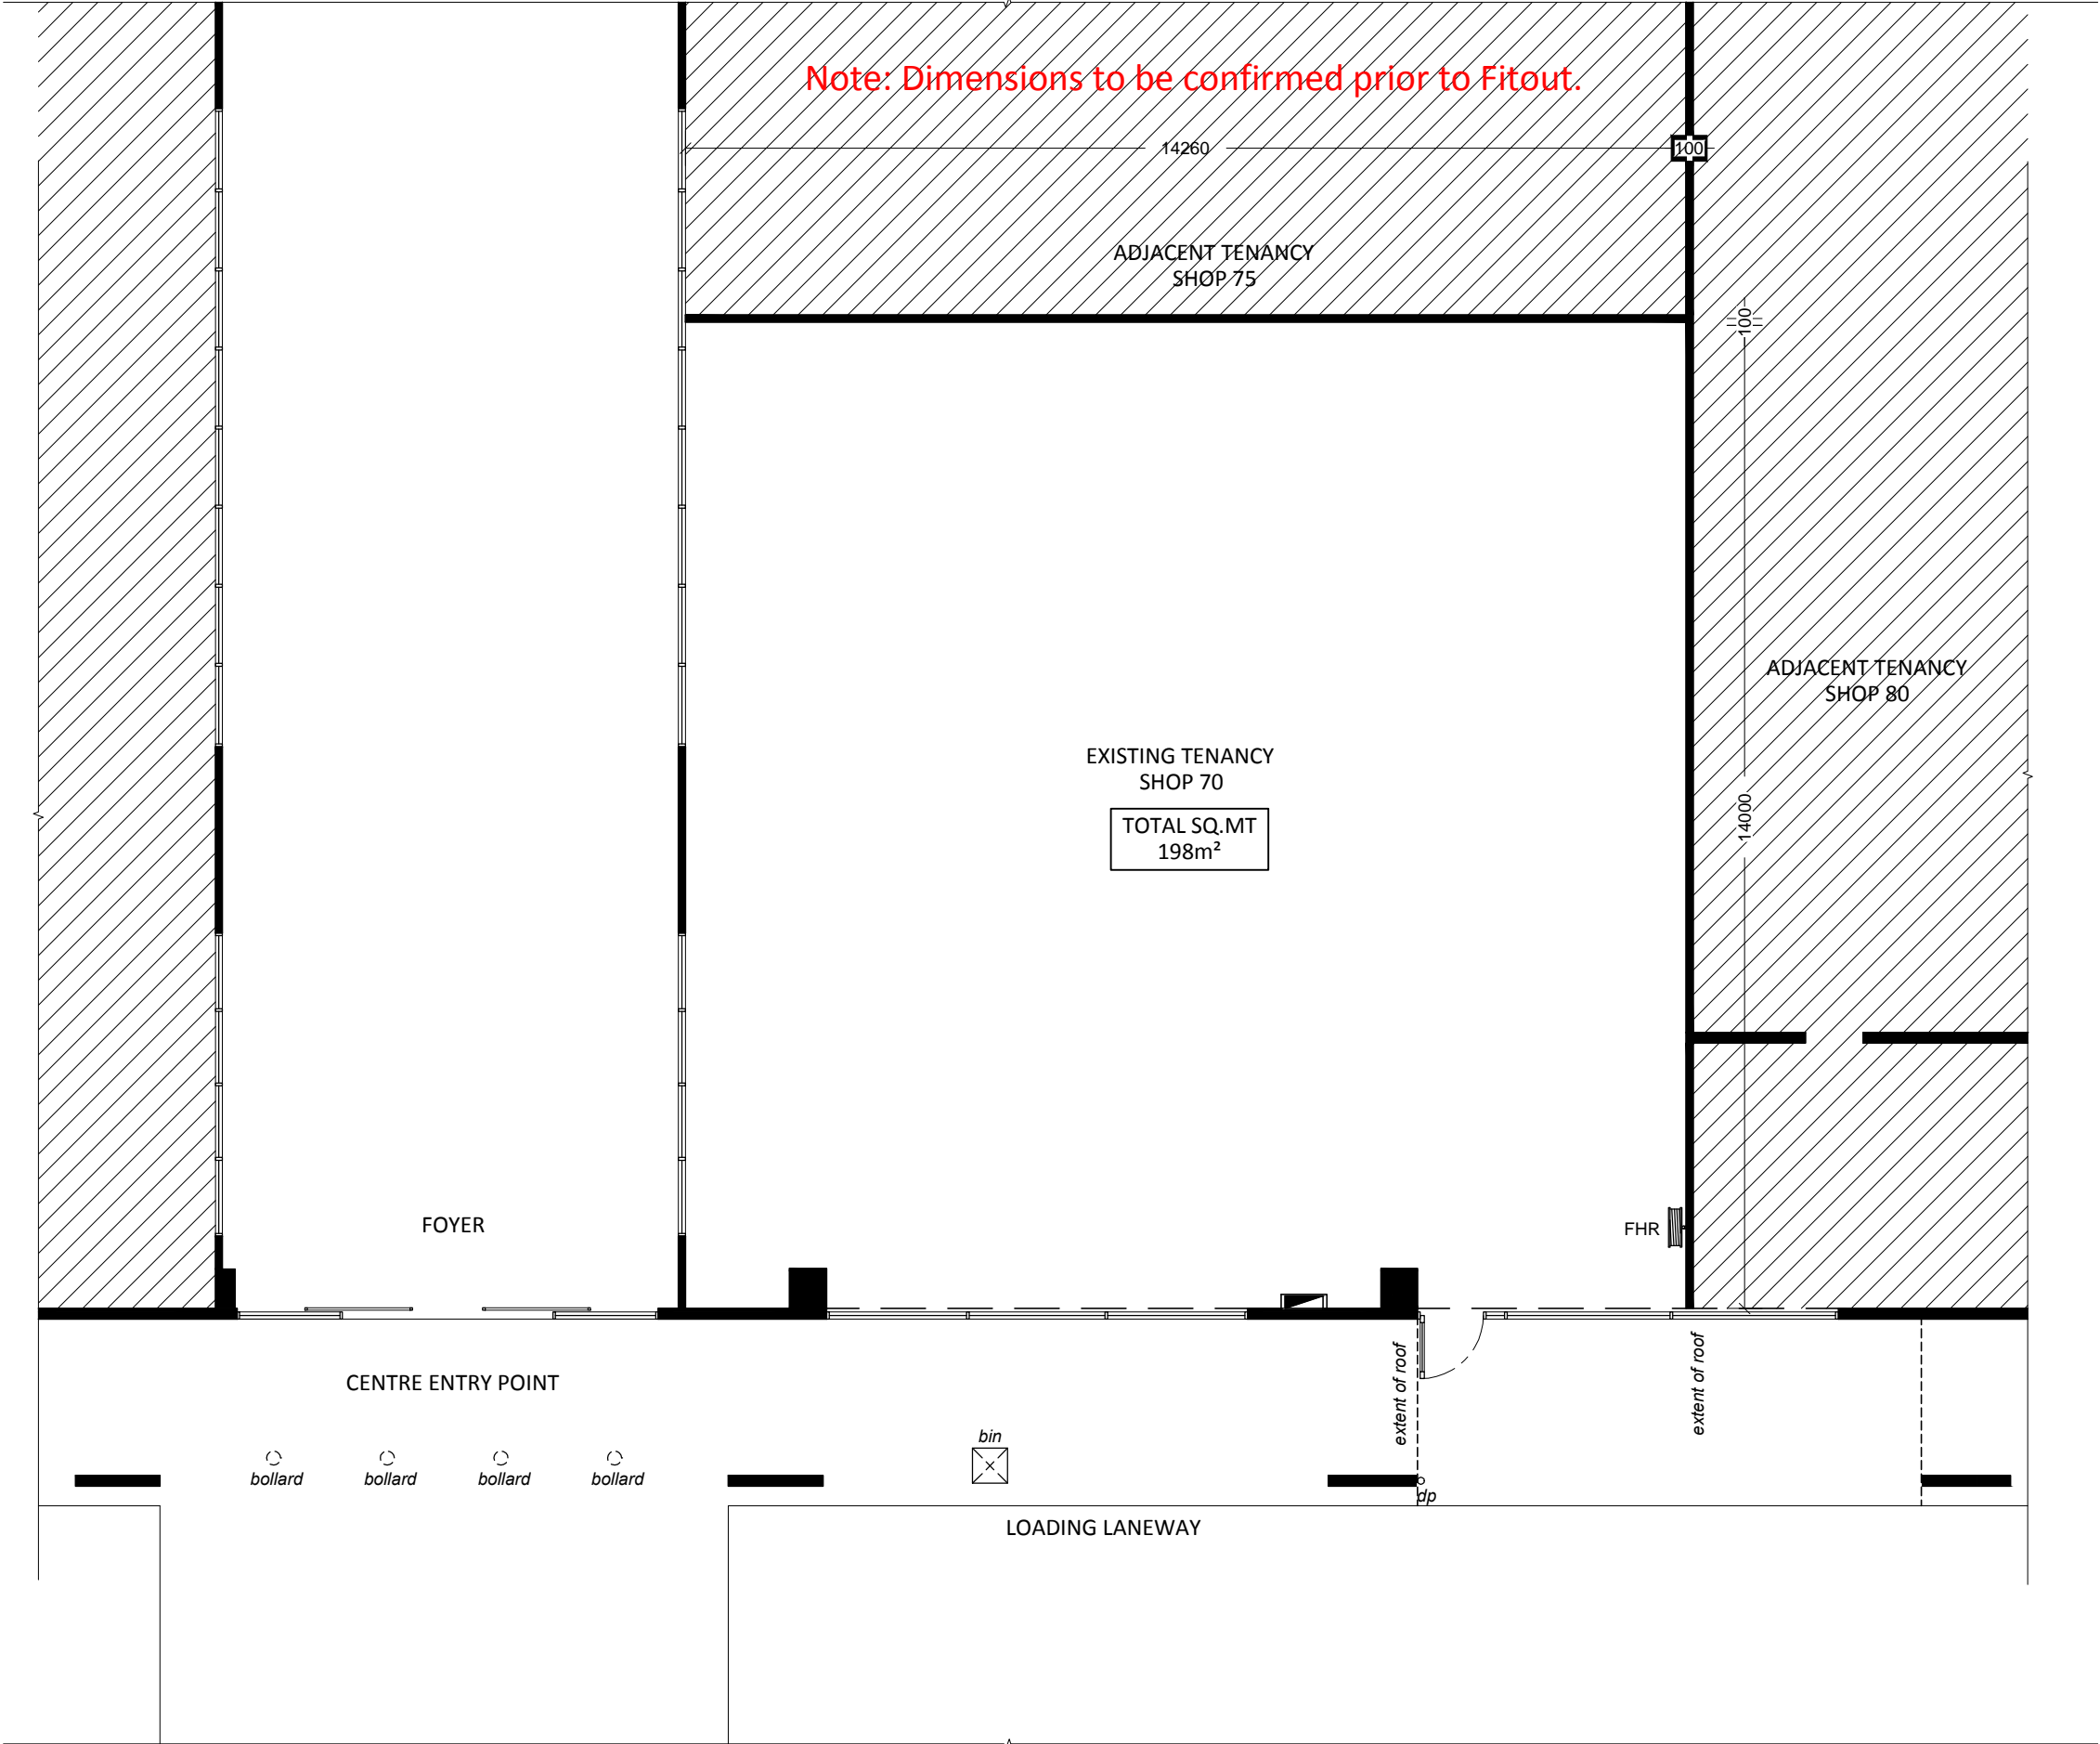


EXISTING TENANCY PLAN
SCALE: 1:100

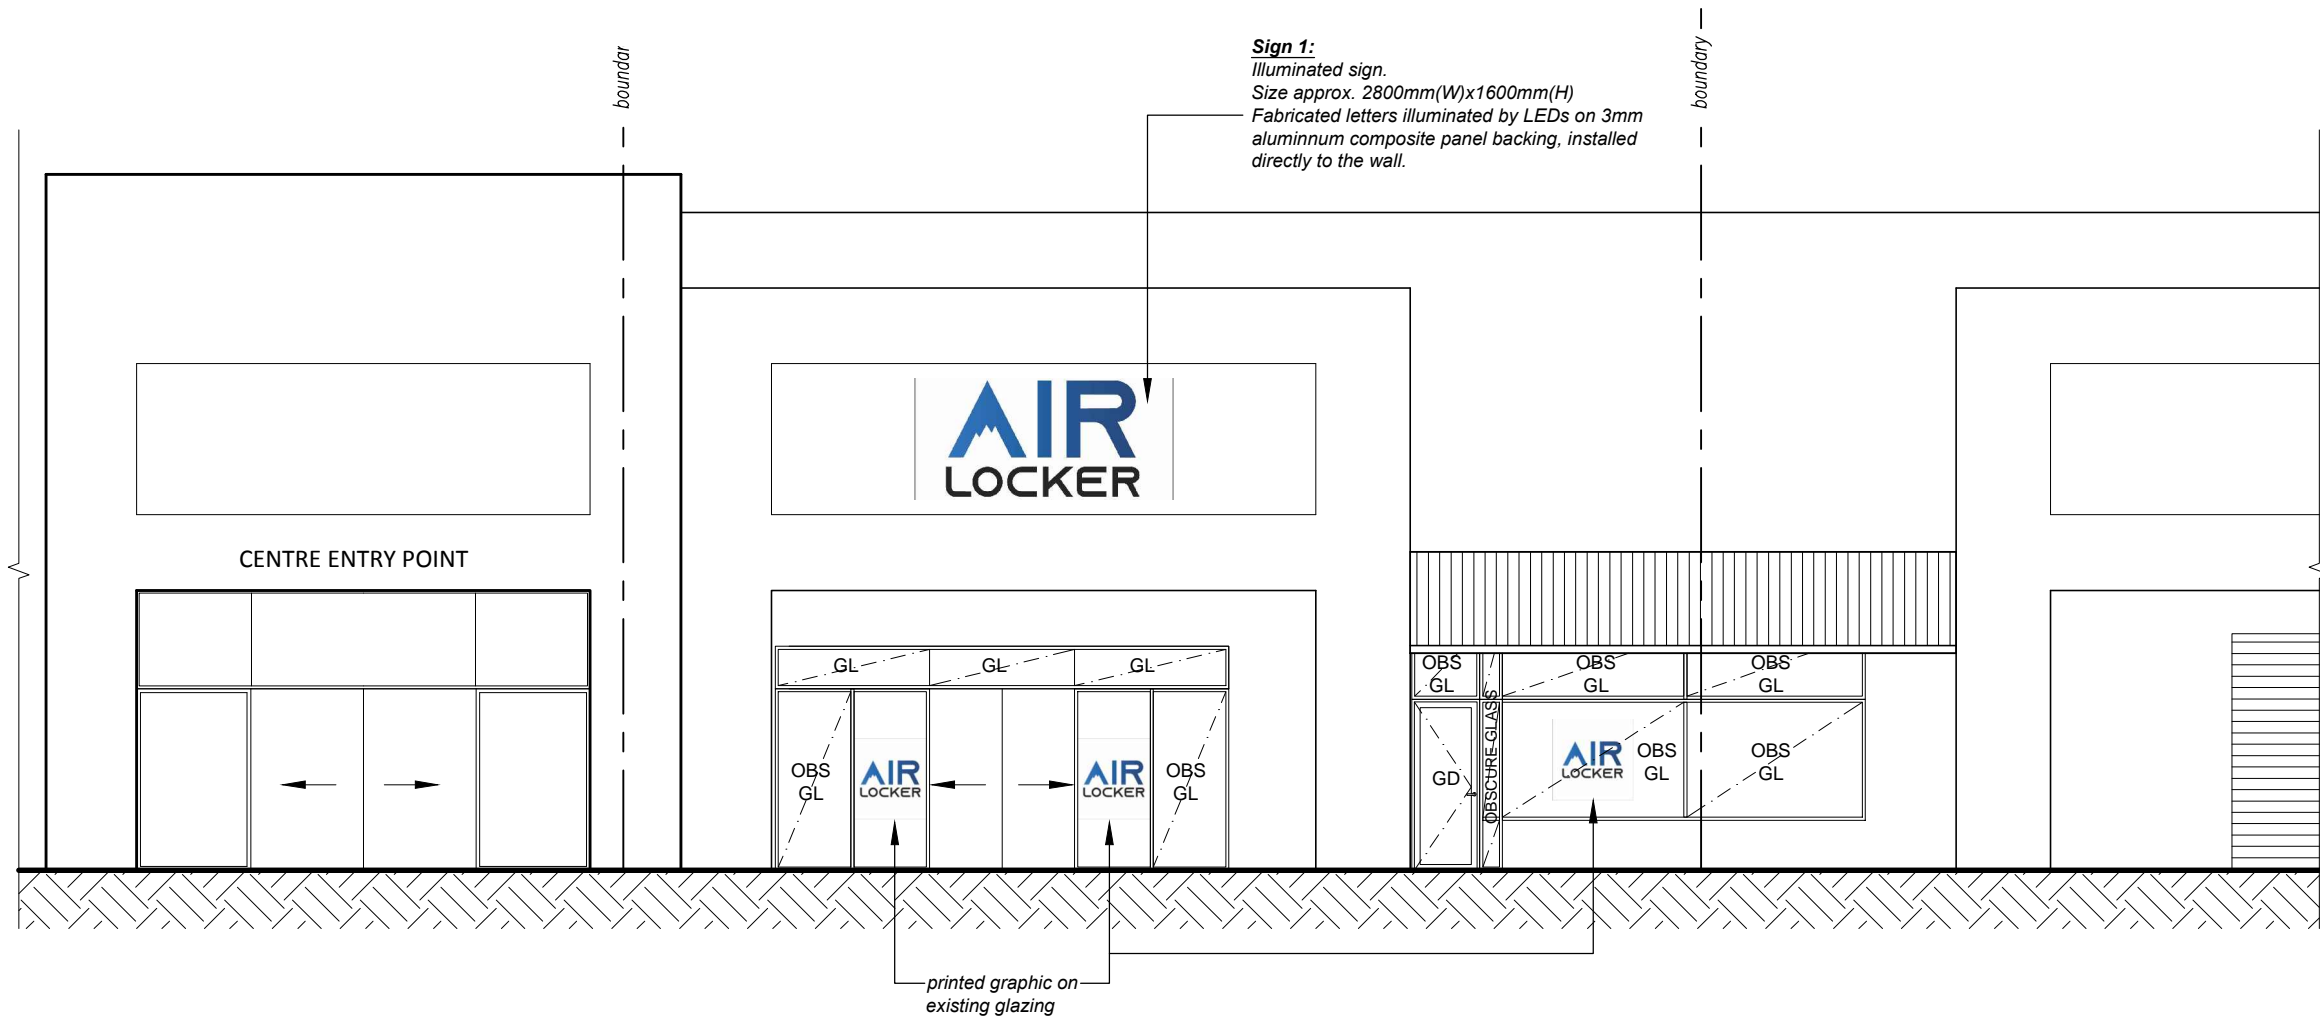

SOUTH ELEVATION

SCALE: 1:100

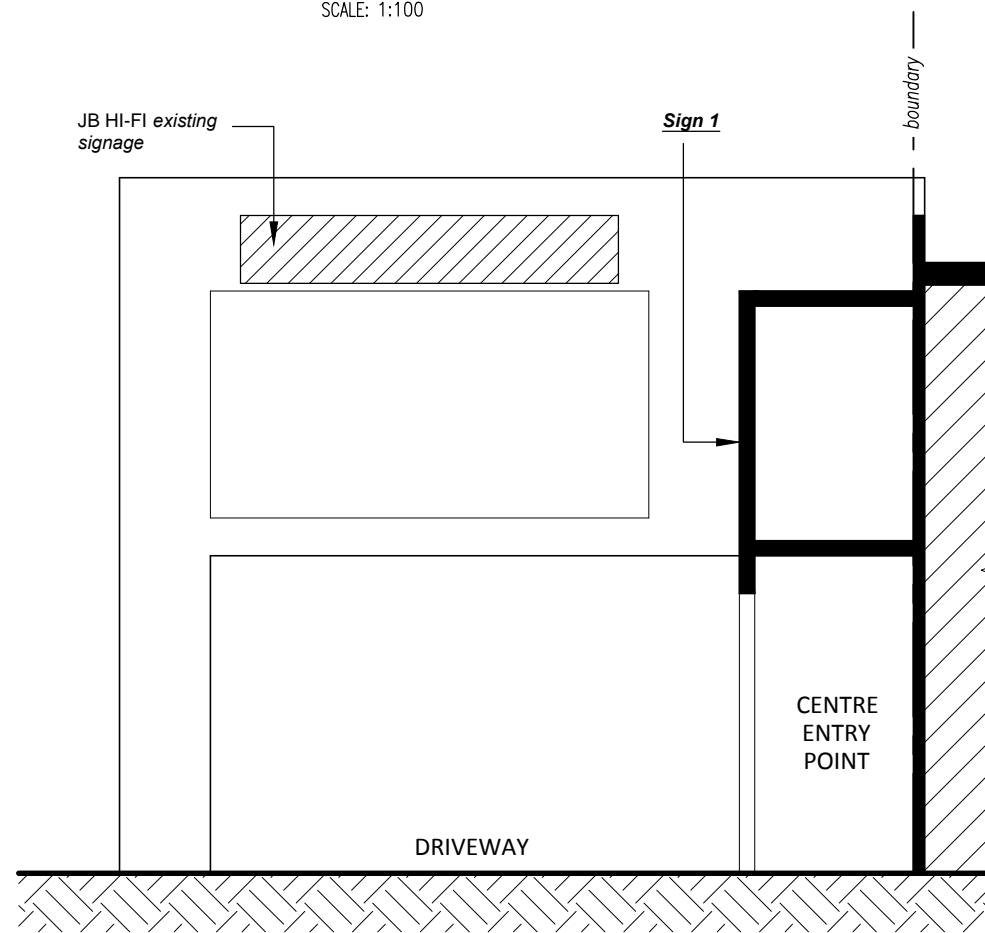

EAST ELEVATION

SCALE: 1:100

N/A N/A PRELIMINARY - FOR REVIEW ONLY

ISSUE	DATE	DESCRIPTION
-------	------	-------------

ARCHISPECTRUM

Nominated Architect: Martin Bednarczyk | NSW ARB #8912
Suite C5, 8 Allen St, Waterloo NSW 2017 | A.B.N. 40 966 067 144
m: 0419 670 108 | ph: (02) 8399 2807 | e: office@archispectrum.com.au

DESIGNS CONTAINED IN THESE DRAWINGS AND SPECIFICATIONS ARE THE PROPERTY OF ARCHISPECTRUM AND ARE SUBJECT TO COPYRIGHT LAWS. ALL DIMENSIONS SHOULD BE VERIFIED ON SITE BEFORE COMMENCEMENT OF ANY WORKS. IN CASE OF ANY DISCREPANCIES, IT SHOULD BE VERIFIED BEFORE CONTINUING FURTHER WORKS.


PROJECT:
Airlocker Penrith
Shop70, Penrith Homemaker Centre, Mulgoa Road, Penrith NSW

CLIENT:
Airlocker Penrith
Shop70, Penrith Homemaker Centre, Mulgoa Road, Penrith NSW


SHEET TITLE:
External Elevations & Signage Details

SCALE: 1:100 @ A3 SHEET SIZE: DWG NO: REVISION:
DRAWN: Ilya.S

A3 DA03 : n/a

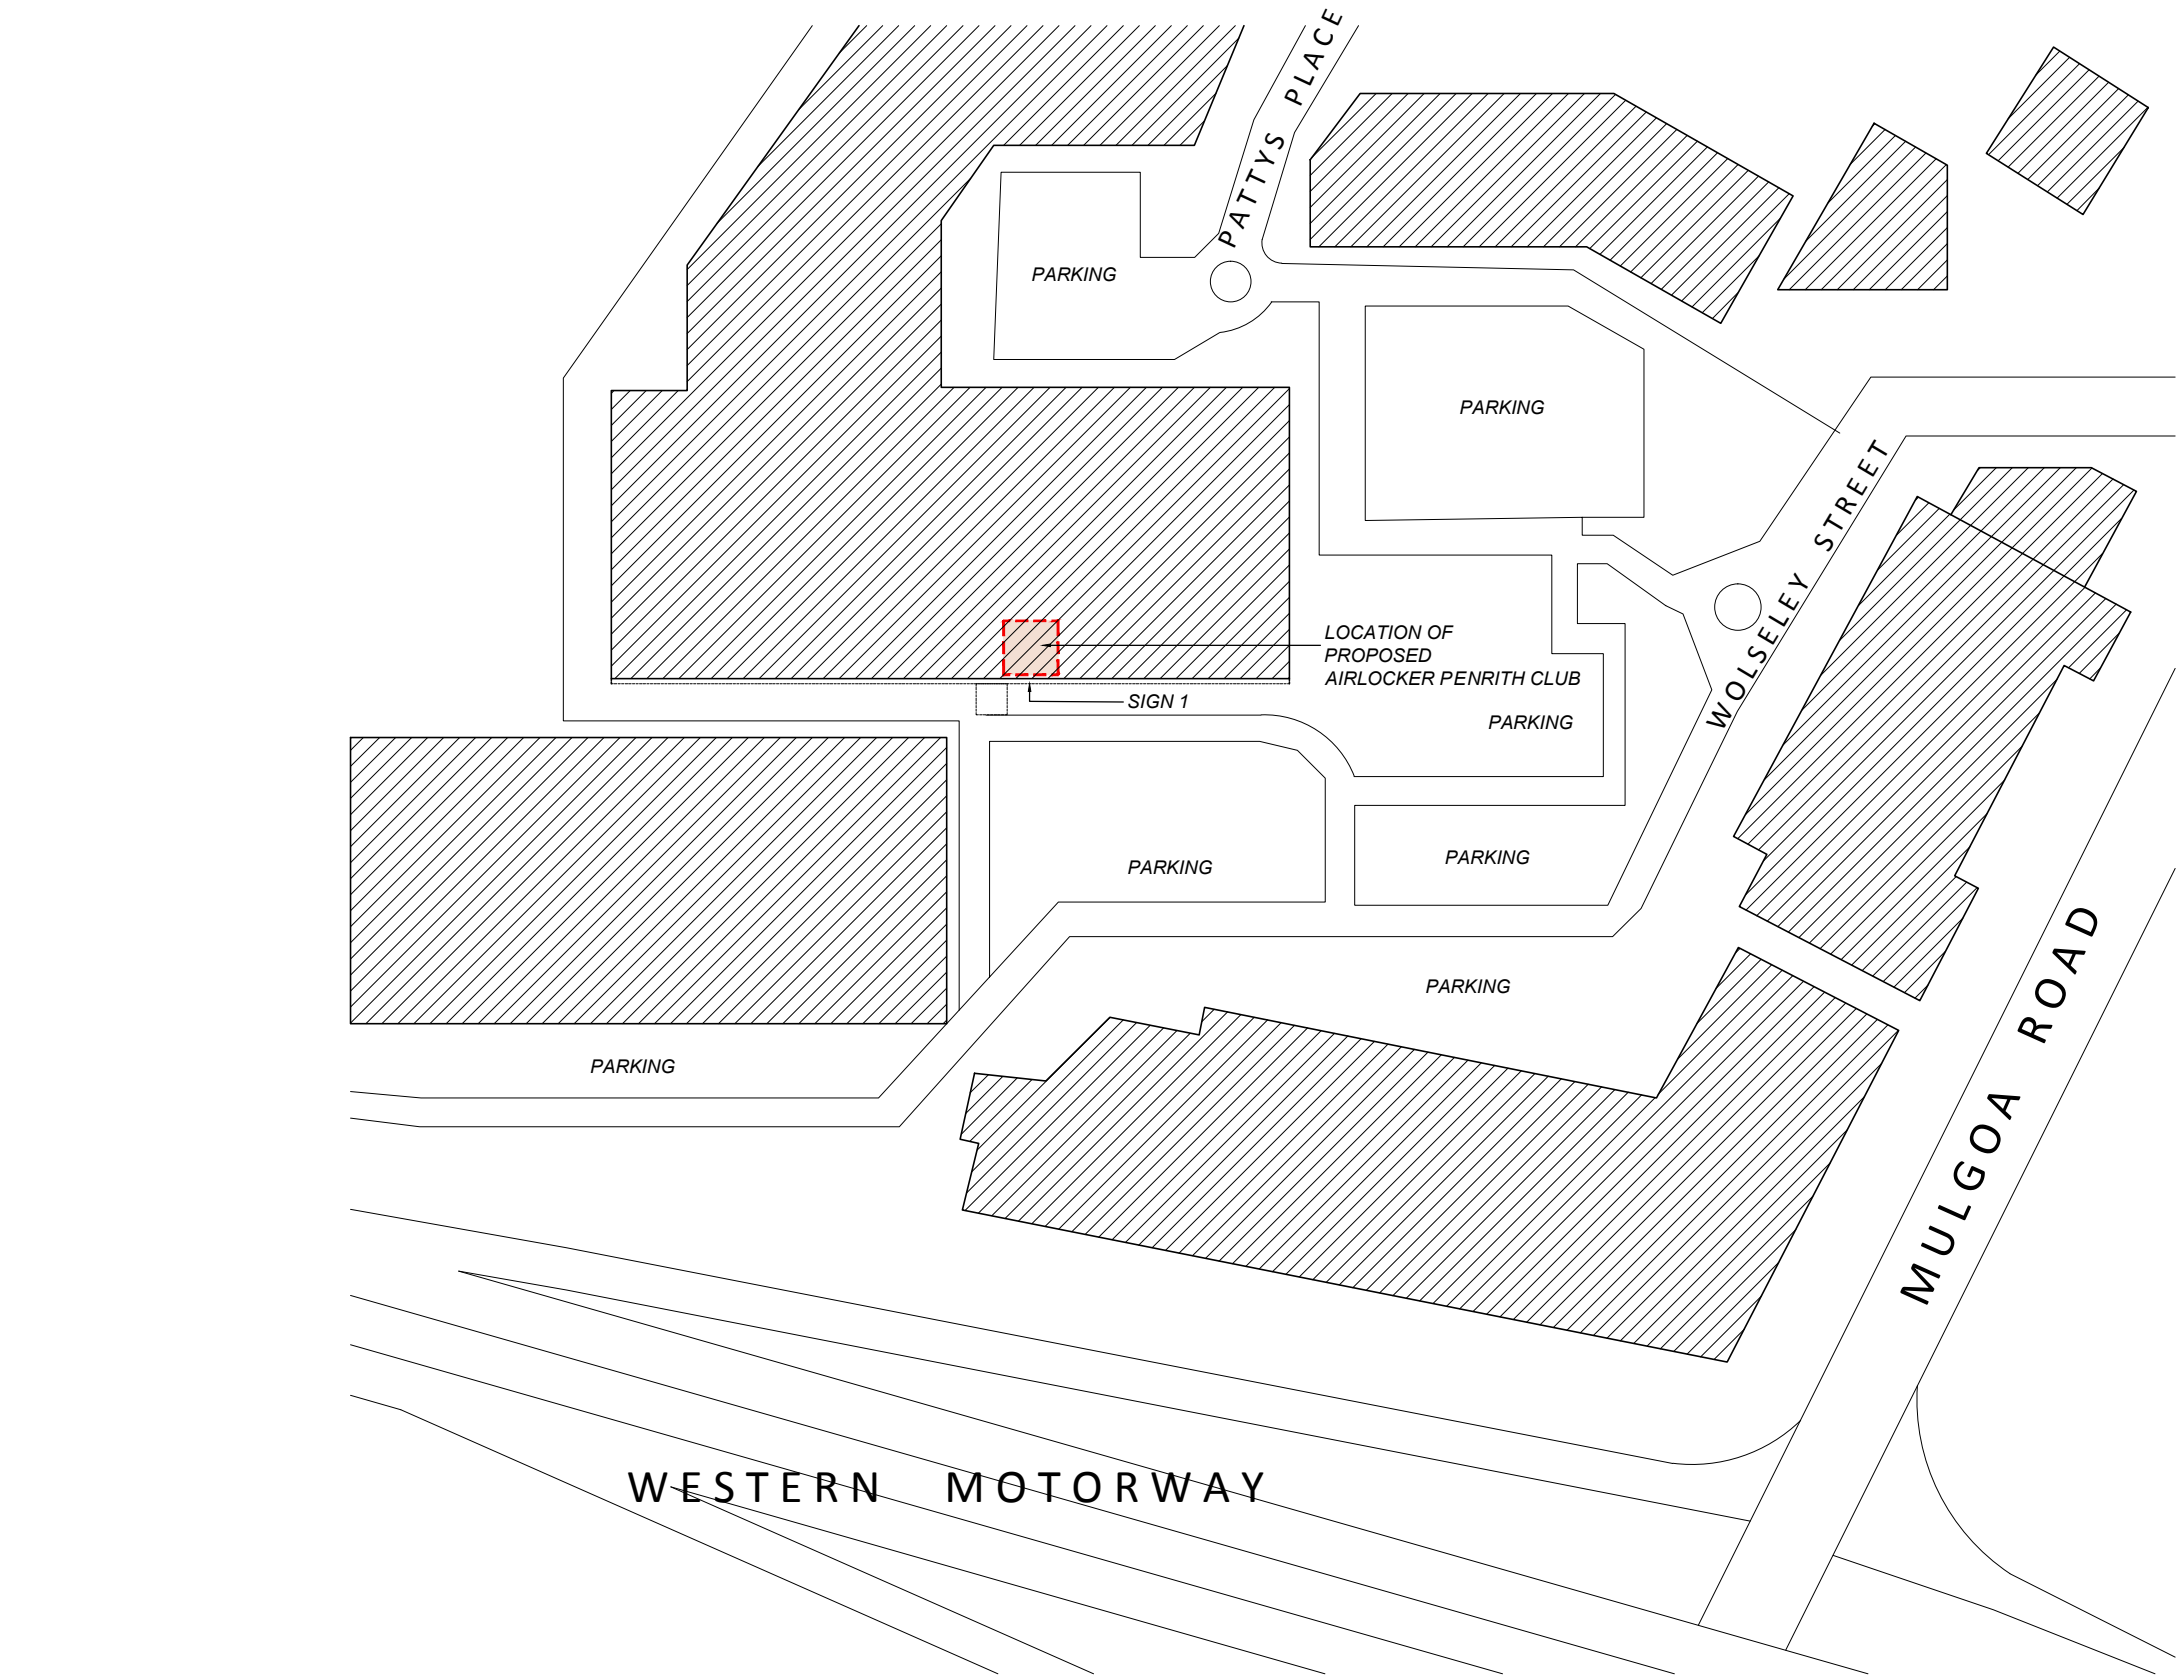

SITE PLAN
SCALE: 1:2000

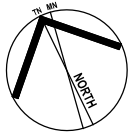

N/A N/A PRELIMINARY - FOR REVIEW ONLY

ISSUE	DATE	DESCRIPTION
-------	------	-------------



Nominated Architect: Martin Bednarczyk | NSW ARB #8912
Suite C5, 8 Allen St, Waterloo NSW 2017 | A.B.N. 40 966 067 144
m: 0419 670 108 | ph: (02) 8399 2807 | e: office@archispectrum.com.au

DESIGNS CONTAINED IN THESE DRAWINGS AND SPECIFICATIONS ARE THE PROPERTY OF ARCHISPECTRUM AND ARE SUBJECT TO COPYRIGHT LAWS. ALL DIMENSIONS SHOULD BE VERIFIED ON SITE BEFORE COMMENCEMENT OF ANY WORKS. IN CASE OF ANY DISCREPANCIES, IT SHOULD BE VERIFIED BEFORE CONTINUING FURTHER WORKS.

PROJECT:
Airlocker Penrith
Shop70, Penrith Homemaker Centre, Mulgoa Road, Penrith NSW

CLIENT:
Airlocker Penrith
Shop70, Penrith Homemaker Centre, Mulgoa Road, Penrith NSW

SHEET TITLE:
Site Plan

SCALE: 1:2000 @ A3	SHEET SIZE:	DWG NO:	REVISION:
DRAWN: Peter.S			

A3 DA04 : n/a