


PRELIMINARY

ISSUE	AMENDMENT	DATE	CHK'D
A	ISSUE FOR APPROVAL	23.10.19	IGM



LOCATION PLAN


DRAWING LIST (DA)	
Sheet Number	Sheet Name
DA-01	LOCATION, EXISTING / DEMO PLAN
DA-02	PROPOSED FLOOR PLAN & ELEVATION
DA-03	PROPOSED CEILING PLAN

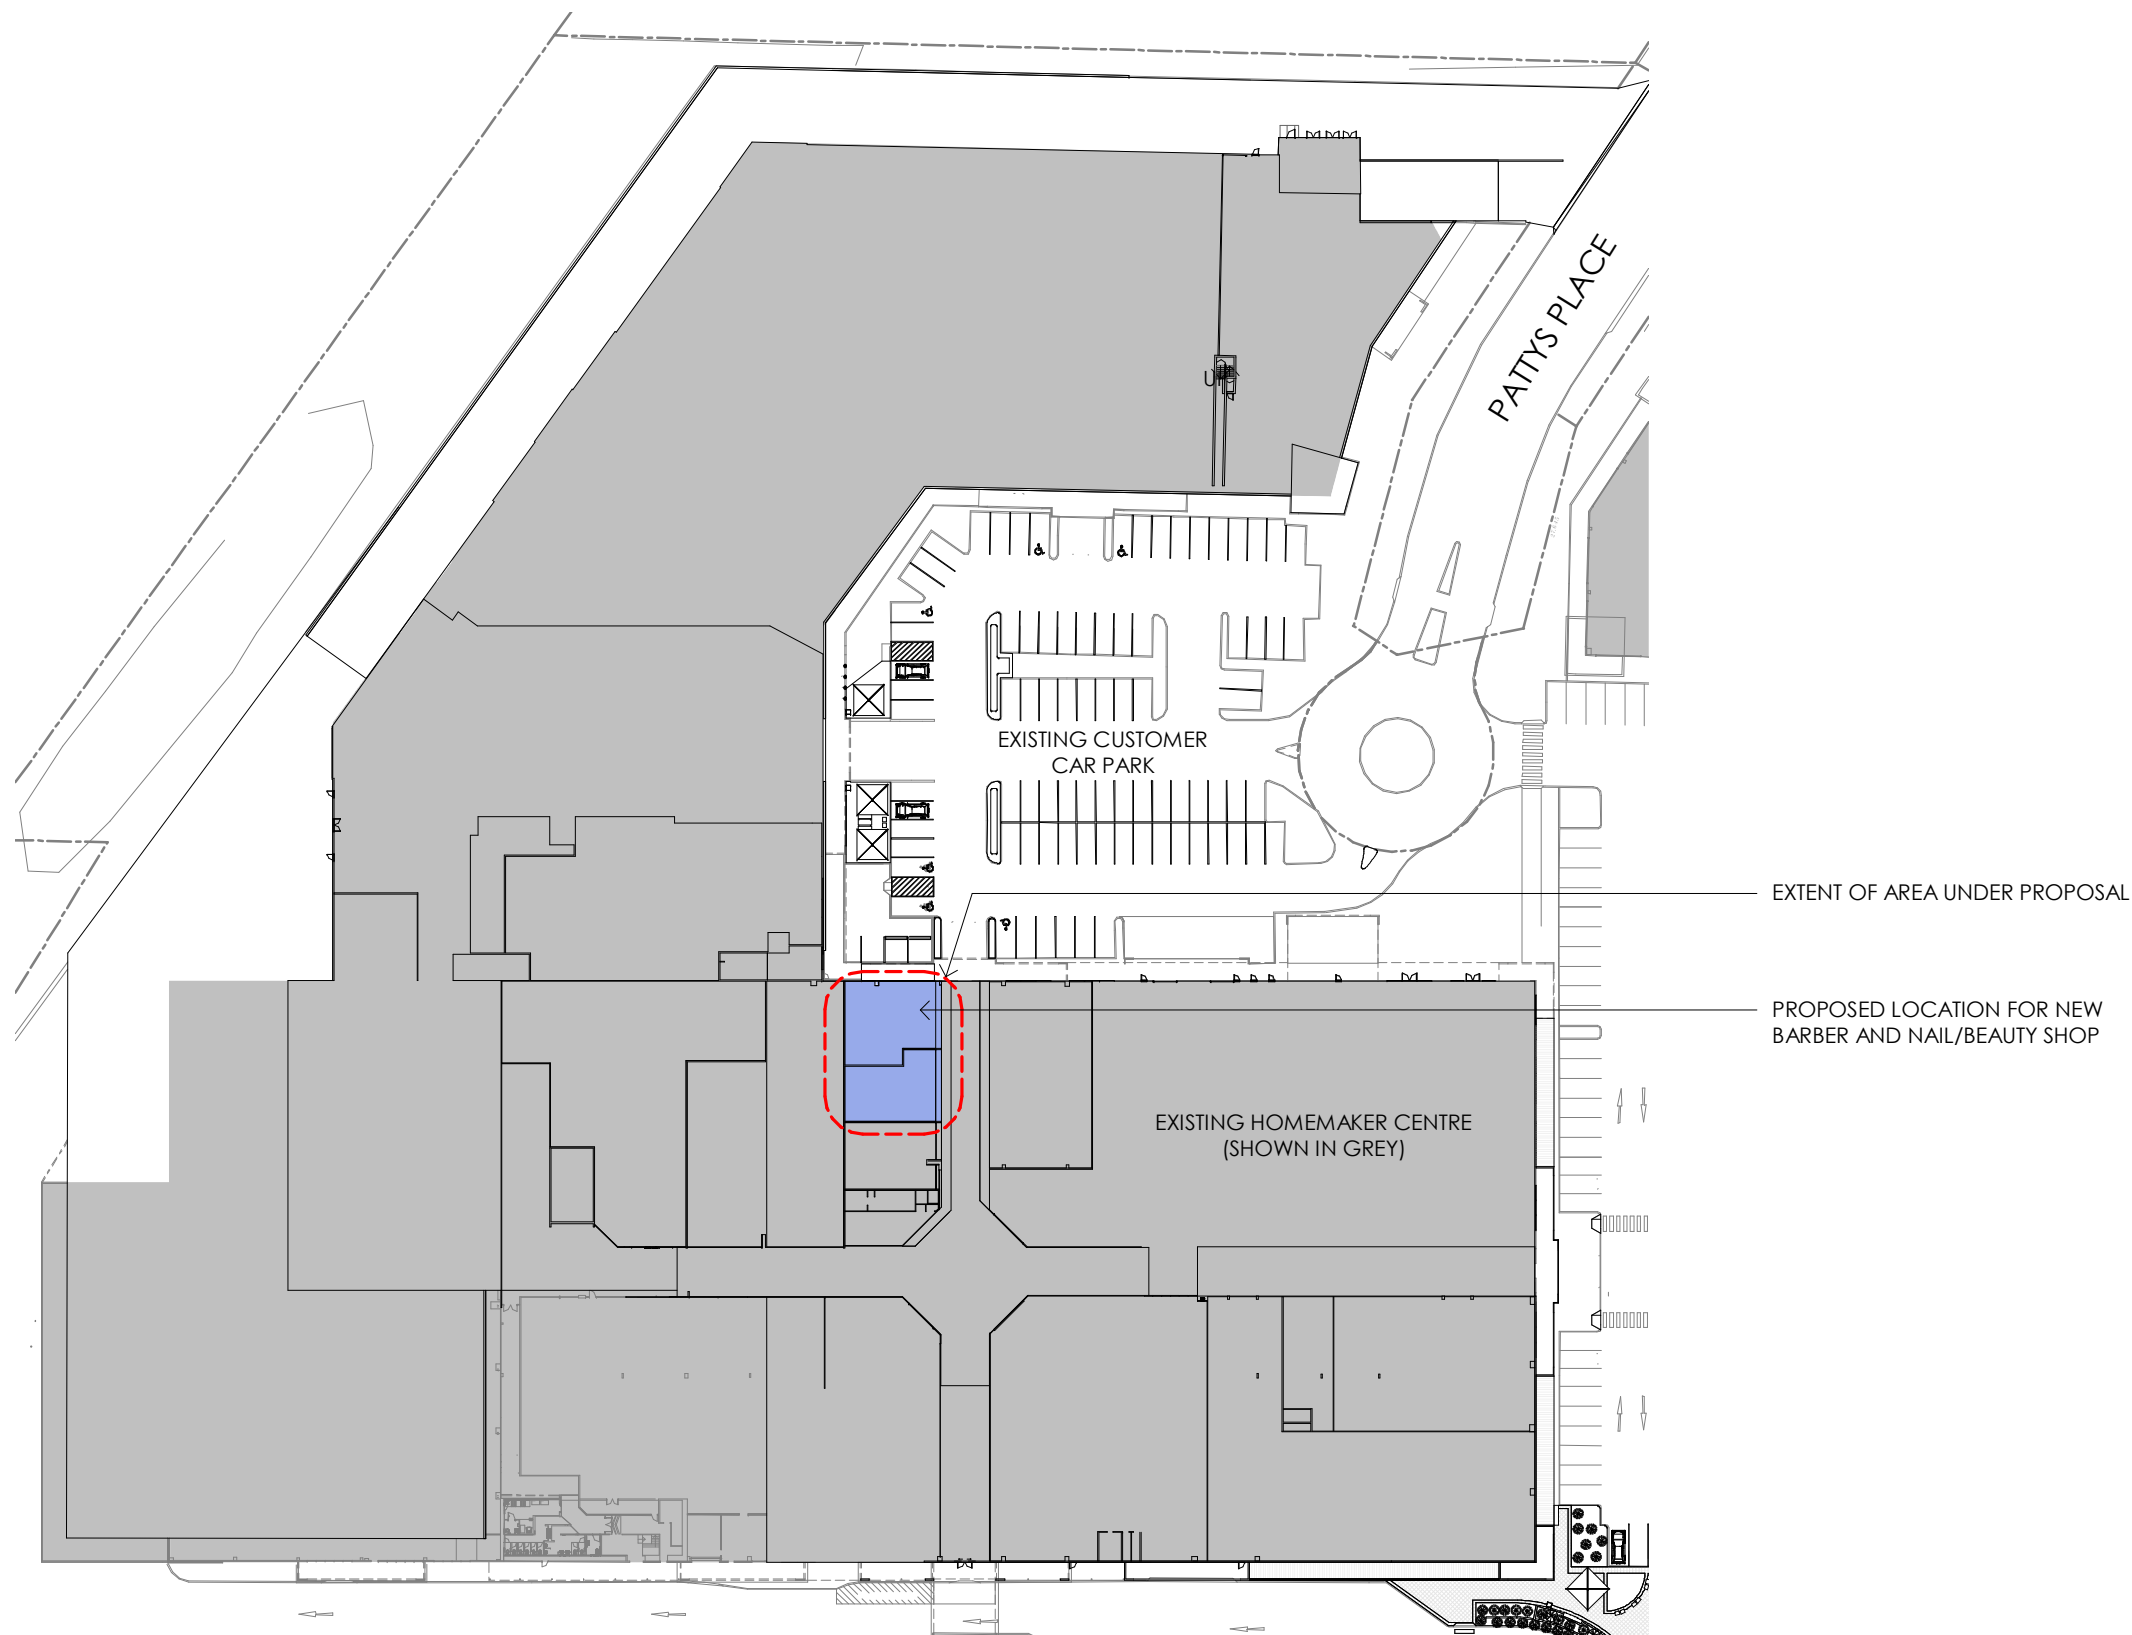

2

LOCATION PLAN


Scale: 1 : 1000

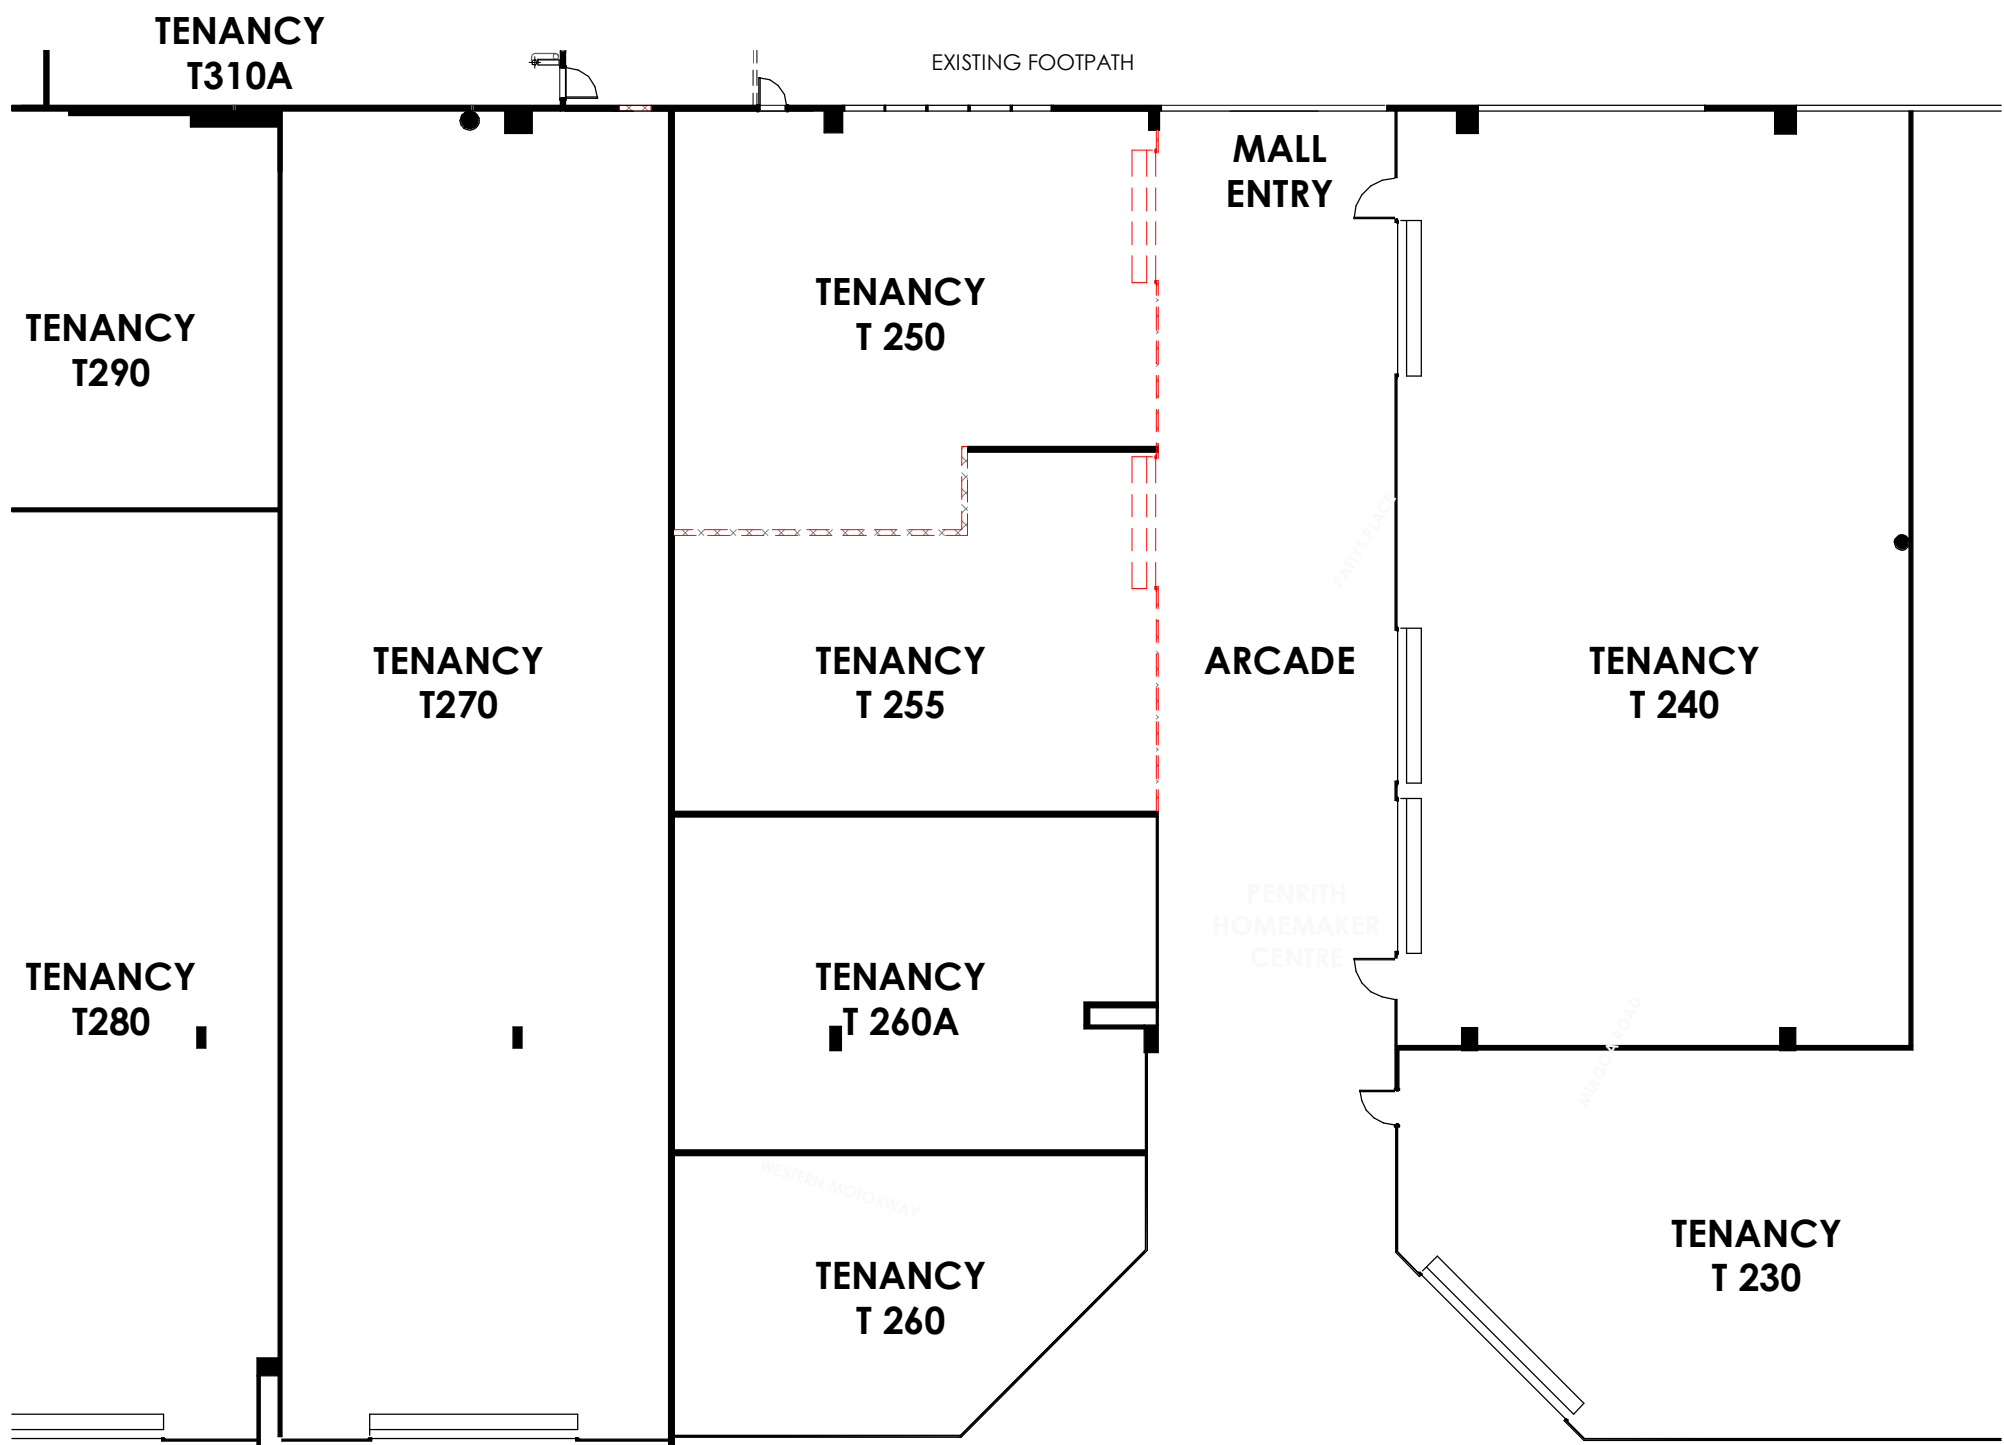

3

EXISTING/ DEMO PLAN

Scale: 1 : 200

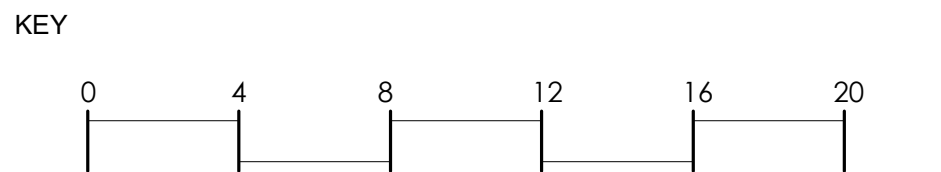

PROJECT  
PENRITH HOMEMAKER CENTRE

MULGOA ROAD  
PENRITH, NSW

DRAWING  
LOCATION, EXISTING /  
DEMO PLAN

DATE  
23/10/19

SCALE  
1:200 @ A1

DRAWN  
FG

PROJECT No.  
3131

DRAWING No.  
DA-01

ISSUE  
PA

<b>SYDNE</b> 7 Young St, Neutral Bay NSW, 2089 P +61 2 9900 3344 F +61 2 9900 3828 W www.lefflersimes.com	<b>MELBOUR</b> Level 2, 370 Lt Bourke Victoria, 3000 P +61 3 9654 8344 F +61 3 9654 8244 E sje@lefflersimes.com	<b>BRISBA</b> 2 / 290 Boundary Street Spring Hill, Qld 4000 AUSTRALIA P +61 7 3123 3544 F +61 7 3831 9860 E jor@lefflersimes.com.au
--	--	--

AC 001 043 992	AB 39 001 043 992
----------------	-------------------

LEFFLER SIMES ARCHITECTS