
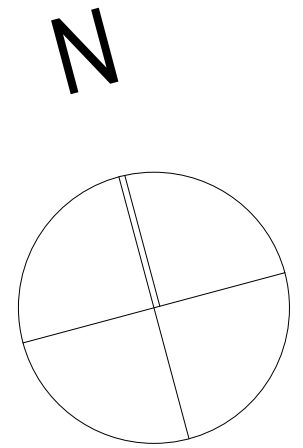


1 EXISTING SITE PLAN
1:100


LETHBRIDGE STREET

AMENDMENTS: A For Development Approval 29-06-15		
PROJECT: PROPOSED ALTERATIONS & CHANGE OF USE TO HEALTH CONSULTING ROOMS. NO 77 LETHBRIDGE STREET, PENRITH NSW 2750 (LOT 15B DP 344265) For UDL Developments.		
DRAWING: EXISTING SITE PLAN		
BIO-BUILDING DESIGN PTY LIMITED ARCHITECTS 		
3 HOME STREET, FAULCONBRIDGE NSW, 2776 Tel: (02) 4751 1846 Fax: (02) 4751 7098 Email: biobuild@pnc.com.au Registered Architect: John Van der Have ARB 3690		
SCALE: 1:100	DRAWN: JVH/VK	DRAWING NO: 01
DATE: 29/06/2015	CHECKED:	

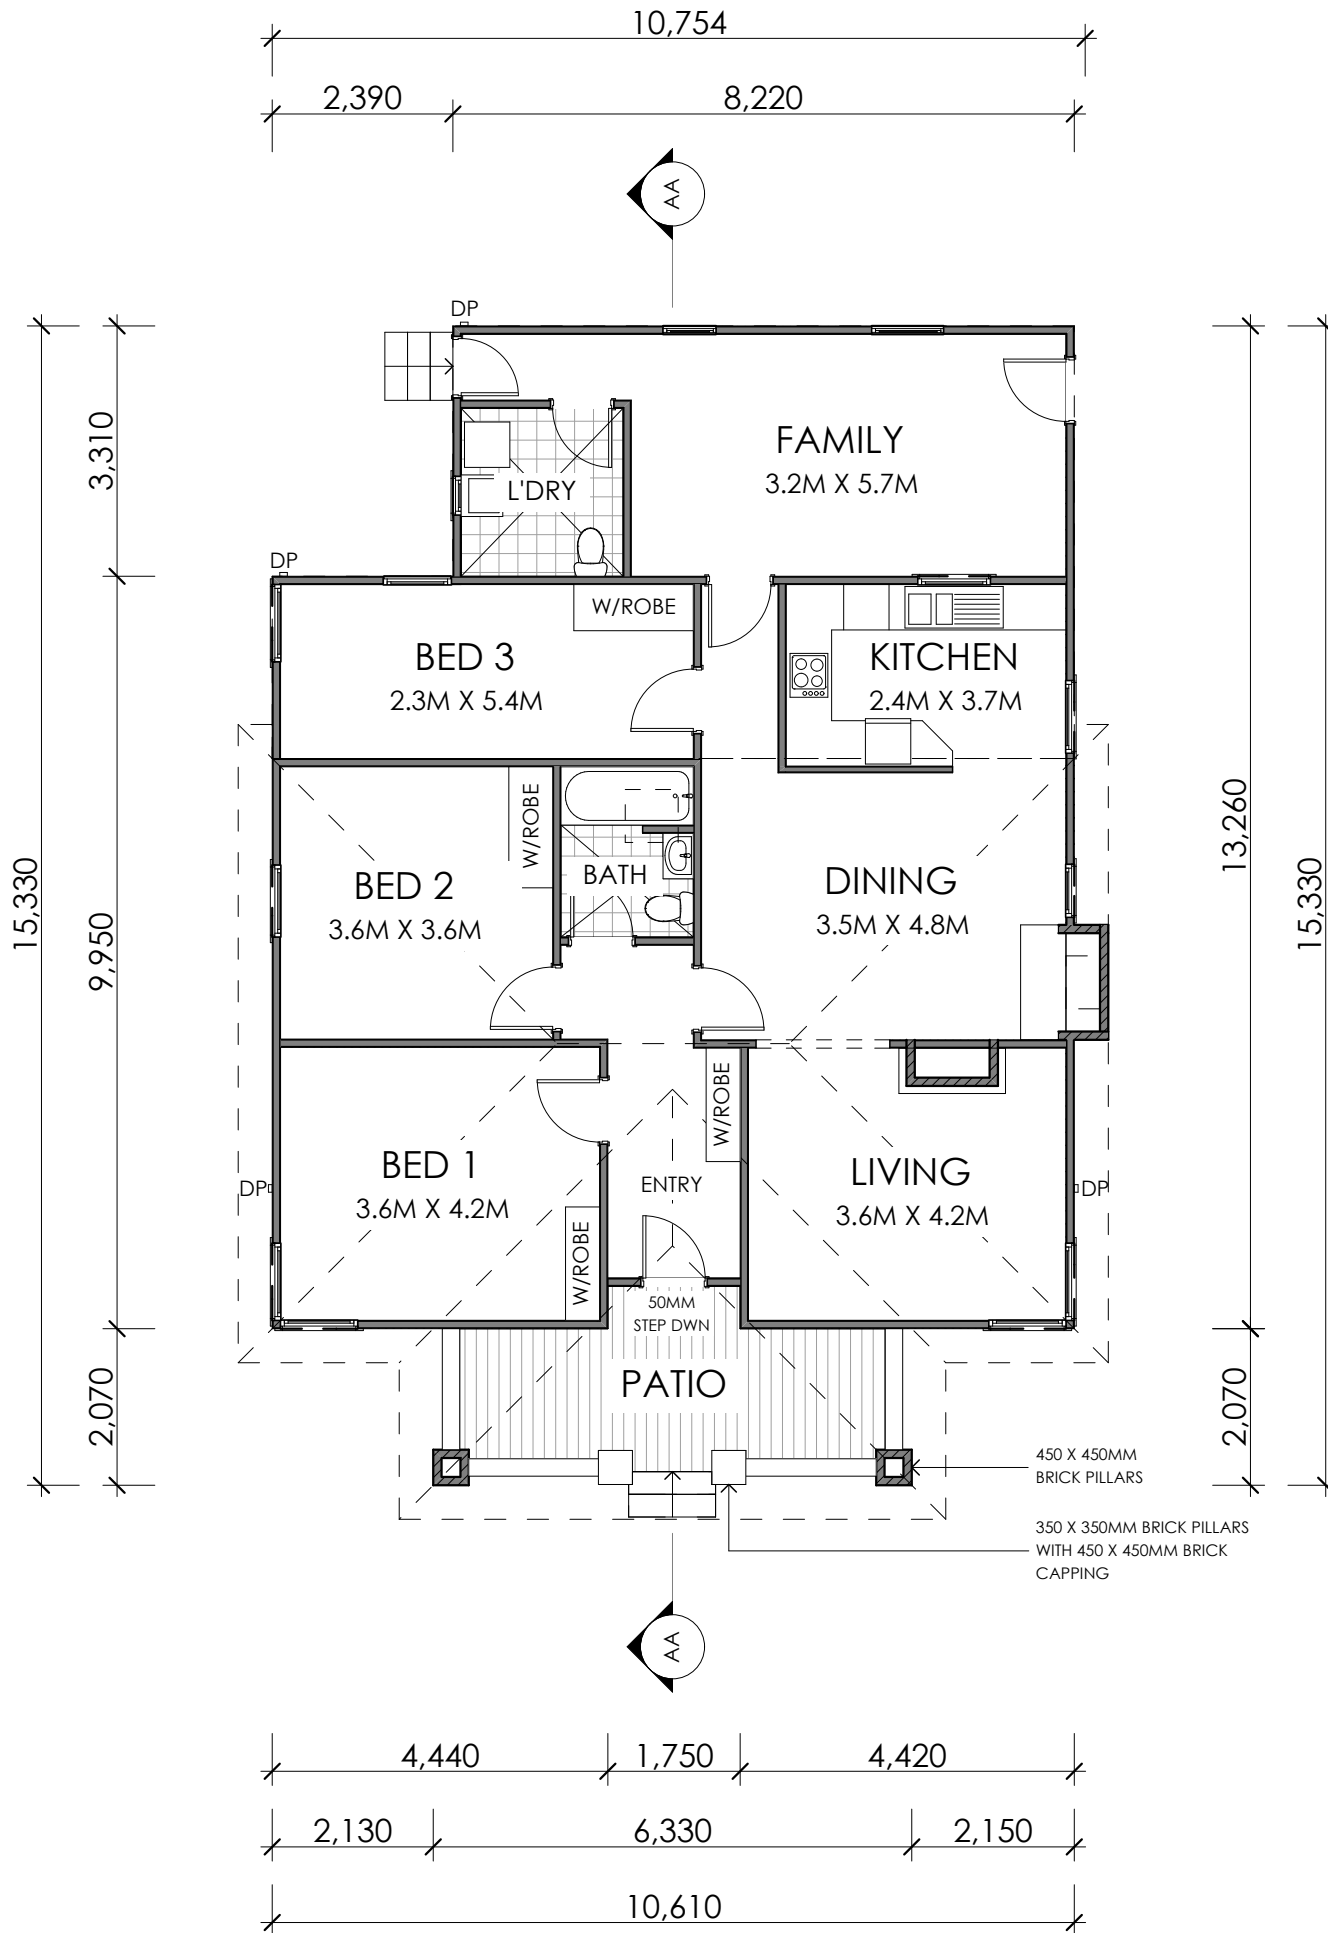



AMENDMENTS: A For Development Approval		29-06-15
PROJECT: PROPOSED ALTERATIONS & CHANGE OF USE TO HEALTH CONSULTING ROOMS. NO 77 LETHBRIDGE STREET, PENRITH NSW 2750 (LOT 15B DP 344265) For UDL Developments.		
DRAWING: EXISTING FLOOR PLAN		
BIO-BUILDING DESIGN PTY LIMITED ARCHITECTS		
 3 HOME STREET, FAULCONBRIDGE NSW, 2776 Tel: (02) 4751 1846 Fax: (02) 4751 7098 Email: biobuild@pnc.com.au Registered Architect: John Van der Have ARB 3690		
SCALE: 1:100	DRAWN: JVH/VK	DRAWING NO: 02
DATE: 29/06/2015	CHECKED:	

2 EXISTING FLOOR PLAN
1:100

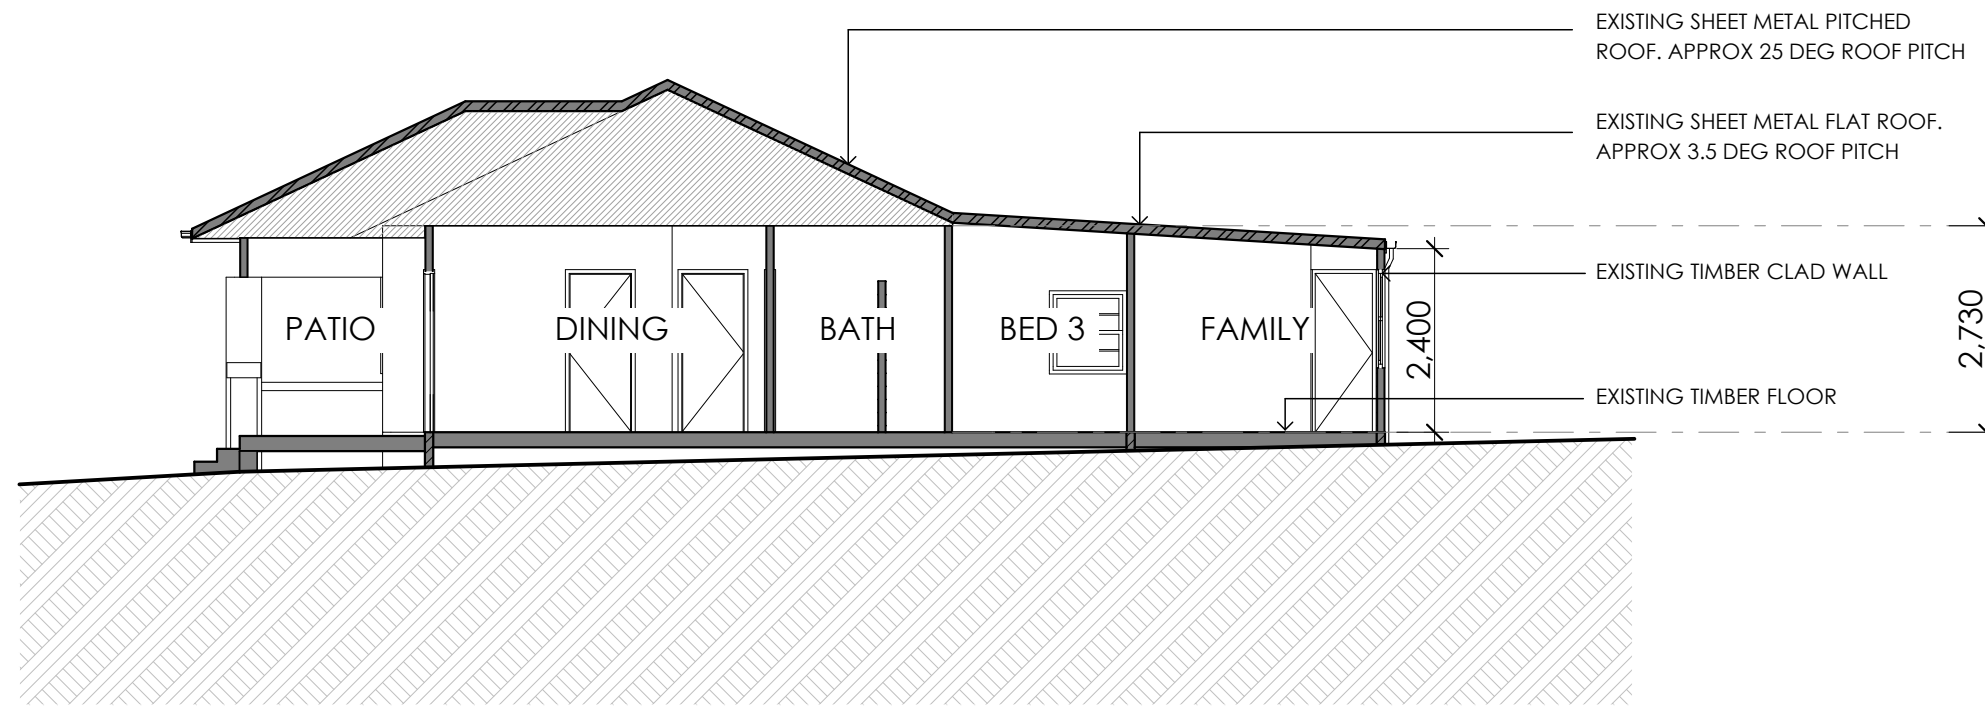


3 EXISTING SECTION AA
1:100

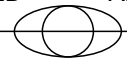AMENDMENTS: A For Development Approval		29-06-15
PROJECT: PROPOSED ALTERATIONS & CHANGE OF USE TO HEALTH CONSULTING ROOMS. NO 77 LETHBRIDGE STREET, PENRITH NSW 2750 (LOT 15B DP 344265) For UDL Developments.		
DRAWING: EXISTING SECTION AA		
BIO-BUILDING DESIGN PTY LIMITED ARCHITECTS  3 HOME STREET, FAULCONBRIDGE NSW, 2776 Tel: (02) 4751 1846 Fax: (02) 4751 7098 Email: biobuild@pnc.com.au Registered Architect: John Van der Have ARB 3690		
SCALE: 1:100	DRAWN: JVH/VK	DRAWING NO: 03
DATE: 29/06/2015	CHECKED:	

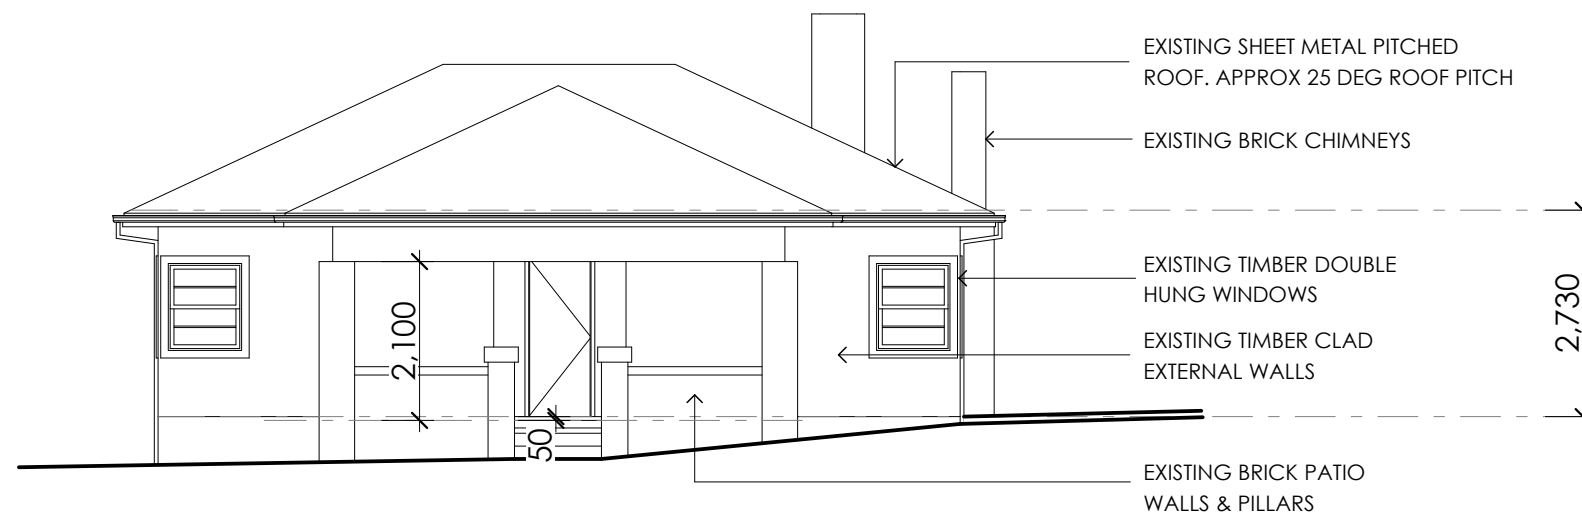


4 EX SOUTH ELEVATION
1:100

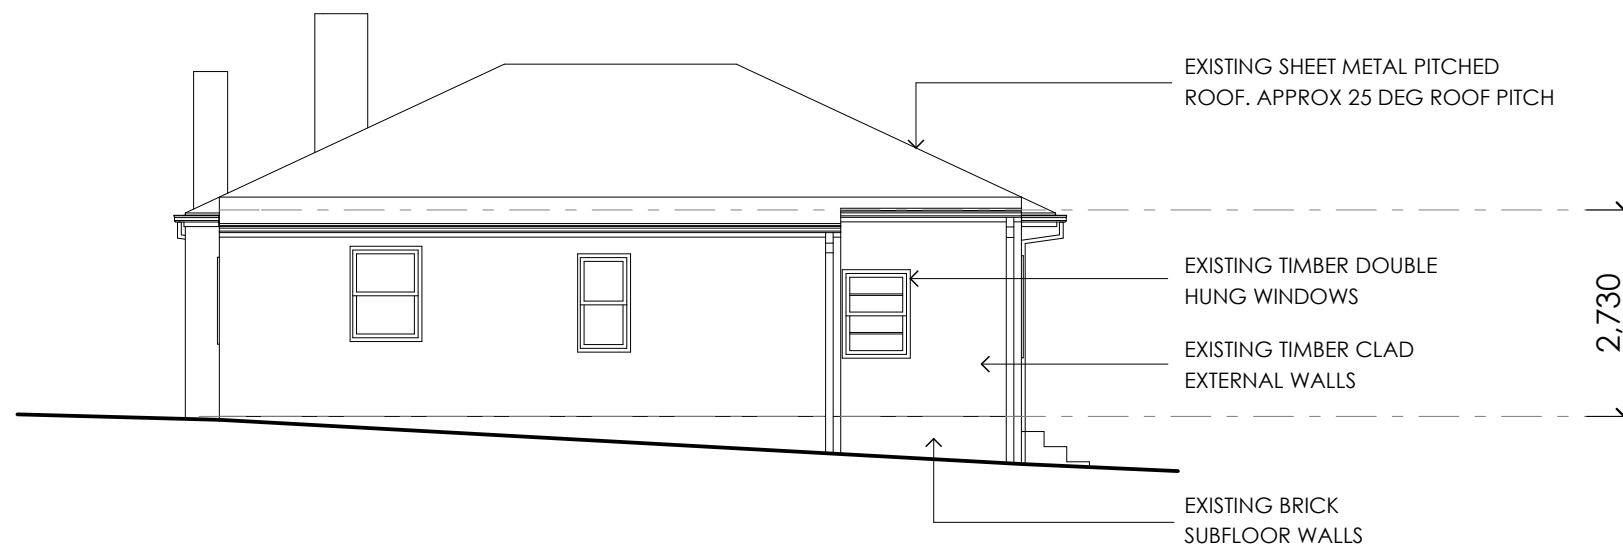


5 EX NORTH ELEVATION
1:100

AMENDMENTS: A For Development Approval		29-06-15
PROJECT: PROPOSED ALTERATIONS & CHANGE OF USE TO HEALTH CONSULTING ROOMS. NO 77 LETHBRIDGE STREET, PENRITH NSW 2750 (LOT 15B DP 344265) For UDL Developments.		
DRAWING: EX SOUTH ELEVATION, EX NORTH ELEVATION		
BIO-BUILDING DESIGN PTY LIMITED ARCHITECTS 		
3 HOME STREET, FAULCONBRIDGE NSW, 2776 Tel: (02) 4751 1846 Fax: (02) 4751 7098 Email: biobuild@pnc.com.au Registered Architect: John Van der Have ARB 3690		
SCALE: 1:100	DRAWN: JVH/VK	04
DATE: 29/06/2015	CHECKED:	

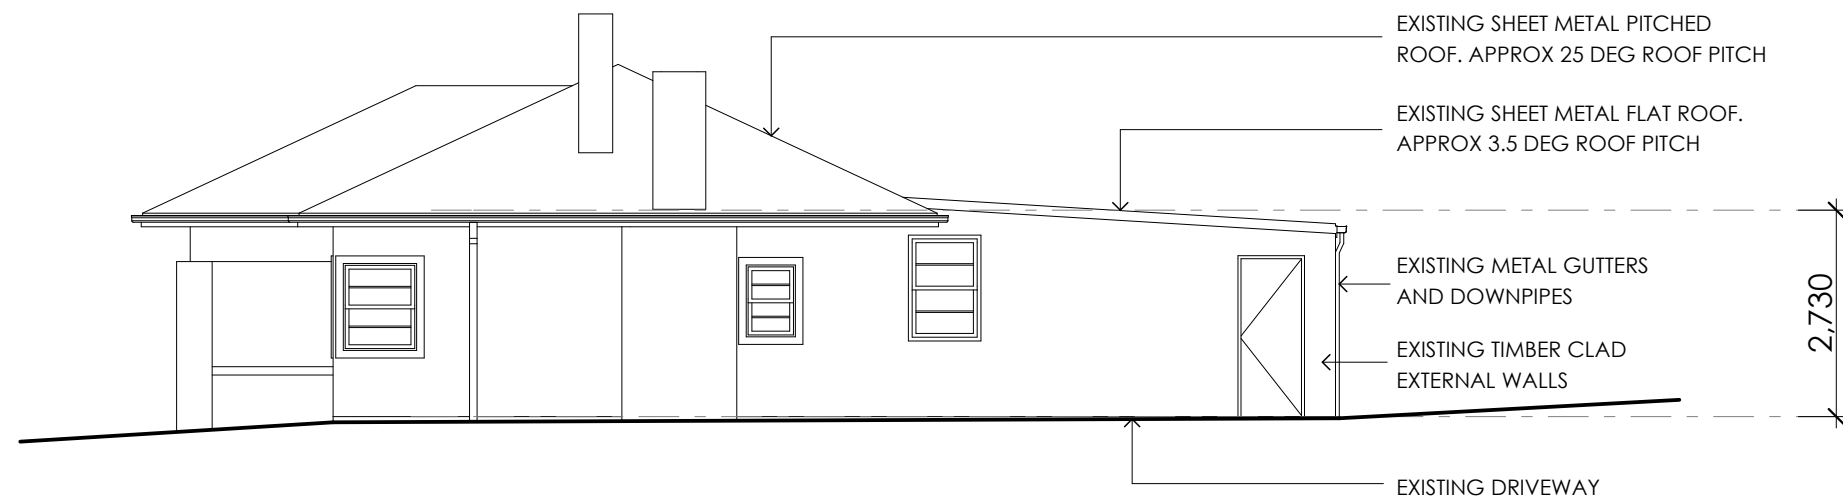


6 EX EAST ELEVATION
1:100

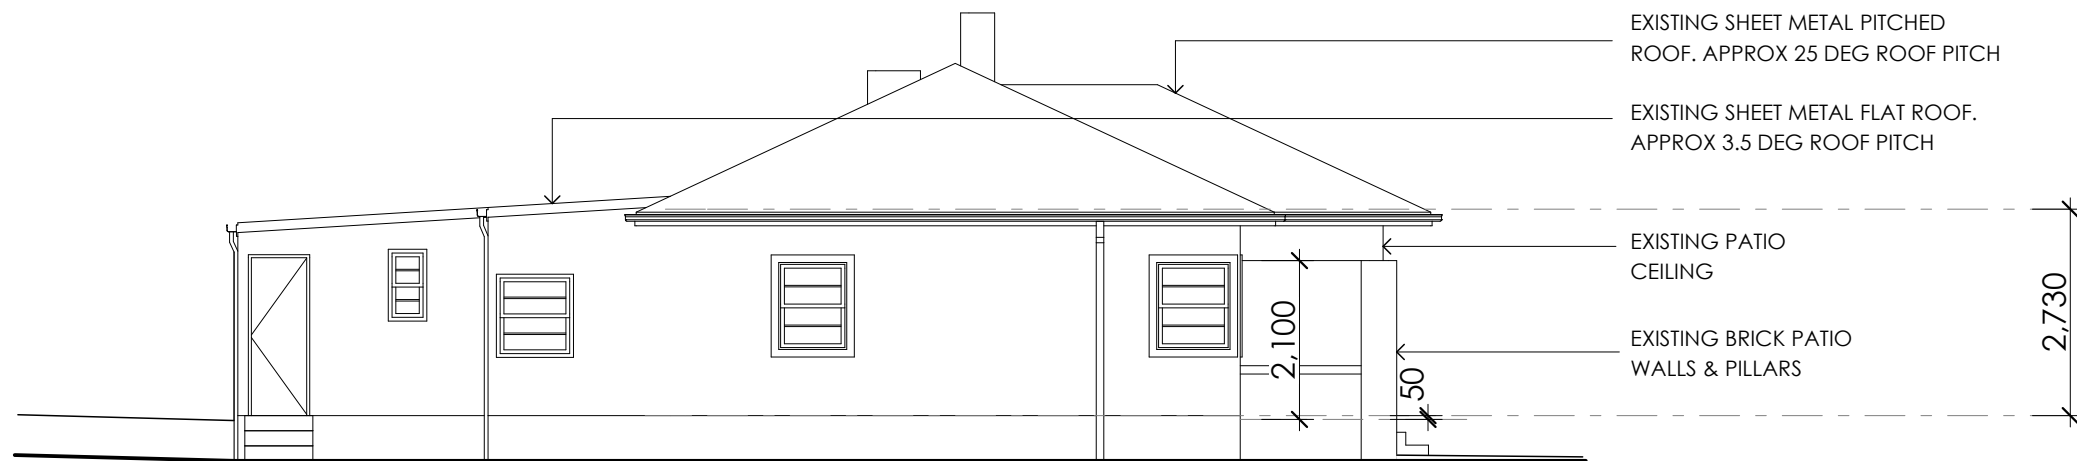


7 EX WEST ELEVATION
1:100

AMENDMENTS: A For Development Approval		29-06-15
PROJECT: PROPOSED ALTERATIONS & CHANGE OF USE TO HEALTH CONSULTING ROOMS. NO 77 LETHBRIDGE STREET, PENRITH NSW 2750 (LOT 15B DP 344265) For UDL Developments.		
DRAWING: EX EAST ELEVATION, EX WEST ELEVATION		
BIO-BUILDING DESIGN PTY LIMITED ARCHITECTS 		
3 HOME STREET, FAULCONBRIDGE NSW, 2776 Tel: (02) 4751 1846 Fax: (02) 4751 7098 Email: biobuild@pnc.com.au Registered Architect: John Van der Have ARB 3690		
SCALE: 1:100	DRAWN: JVH/VK	DRAWING NO: 05
DATE: 29/06/2015	CHECKED:	

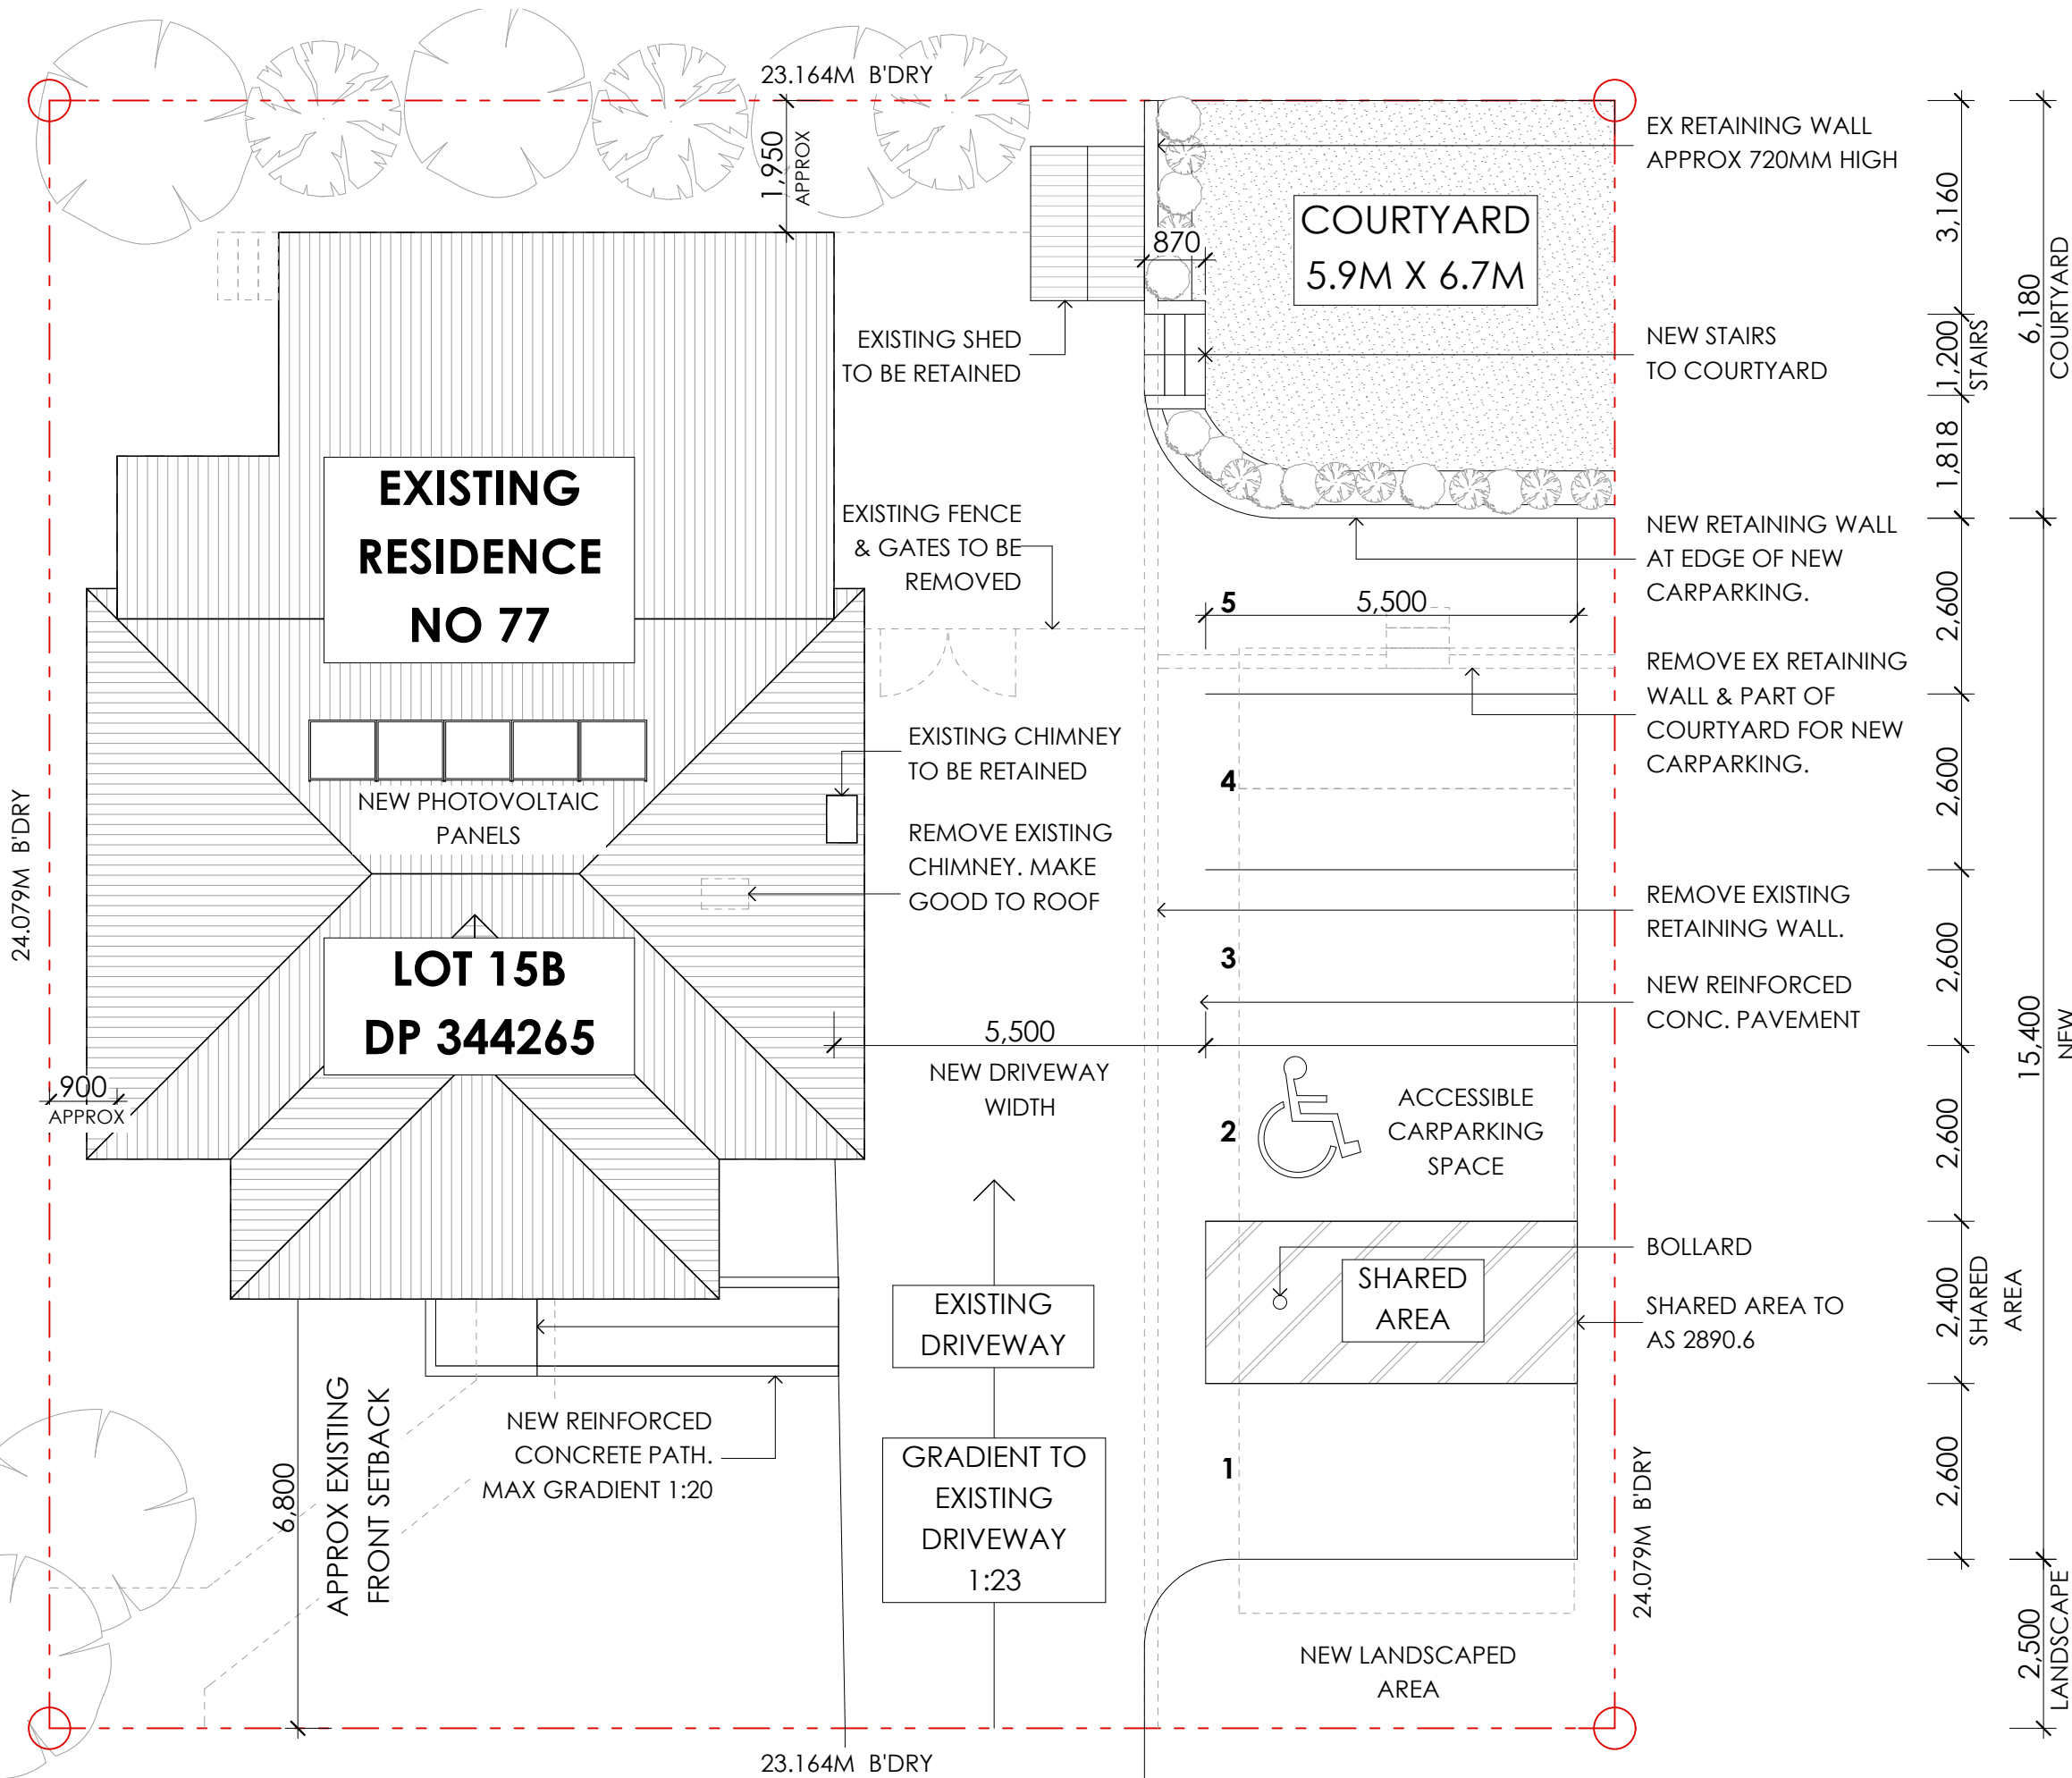

NOTES:

1. PROVIDE DUCTED AIR CONDITIONING THROUGHOUT.
2. REPLACE EXISTING LINING TO STUDWORK WALLS WITH NEW PLASTERBOARD LINING.

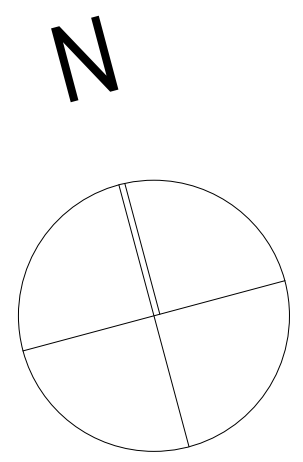

AMENDMENTS:
A For Development Approval 29-06-15

PROJECT:
PROPOSED ALTERATIONS & CHANGE OF USE TO HEALTH CONSULTING ROOMS.
NO 77 LETHBRIDGE STREET,
PENRITH NSW 2750
(LOT 15B DP 344265)
For UDL Developments.


DRAWING:
NEW SITE PLAN

BIO-BUILDING DESIGN
PTY LIMITED ARCHITECTS
3 HOME STREET, FAULCONBRIDGE
NSW, 2776 Tel: (02) 4751 1846
Fax: (02) 4751 7098 Email: biobuild@pnc.com.au
Registered Architect: John Van der Have ARB 3690


SCALE: 1:100	DRAWN: JVH/VK	DRAWING NO: 06
DATE: 29/06/2015	CHECKED:	

8 NEW SITE PLAN
1:100

LETHBRIDGE STREET

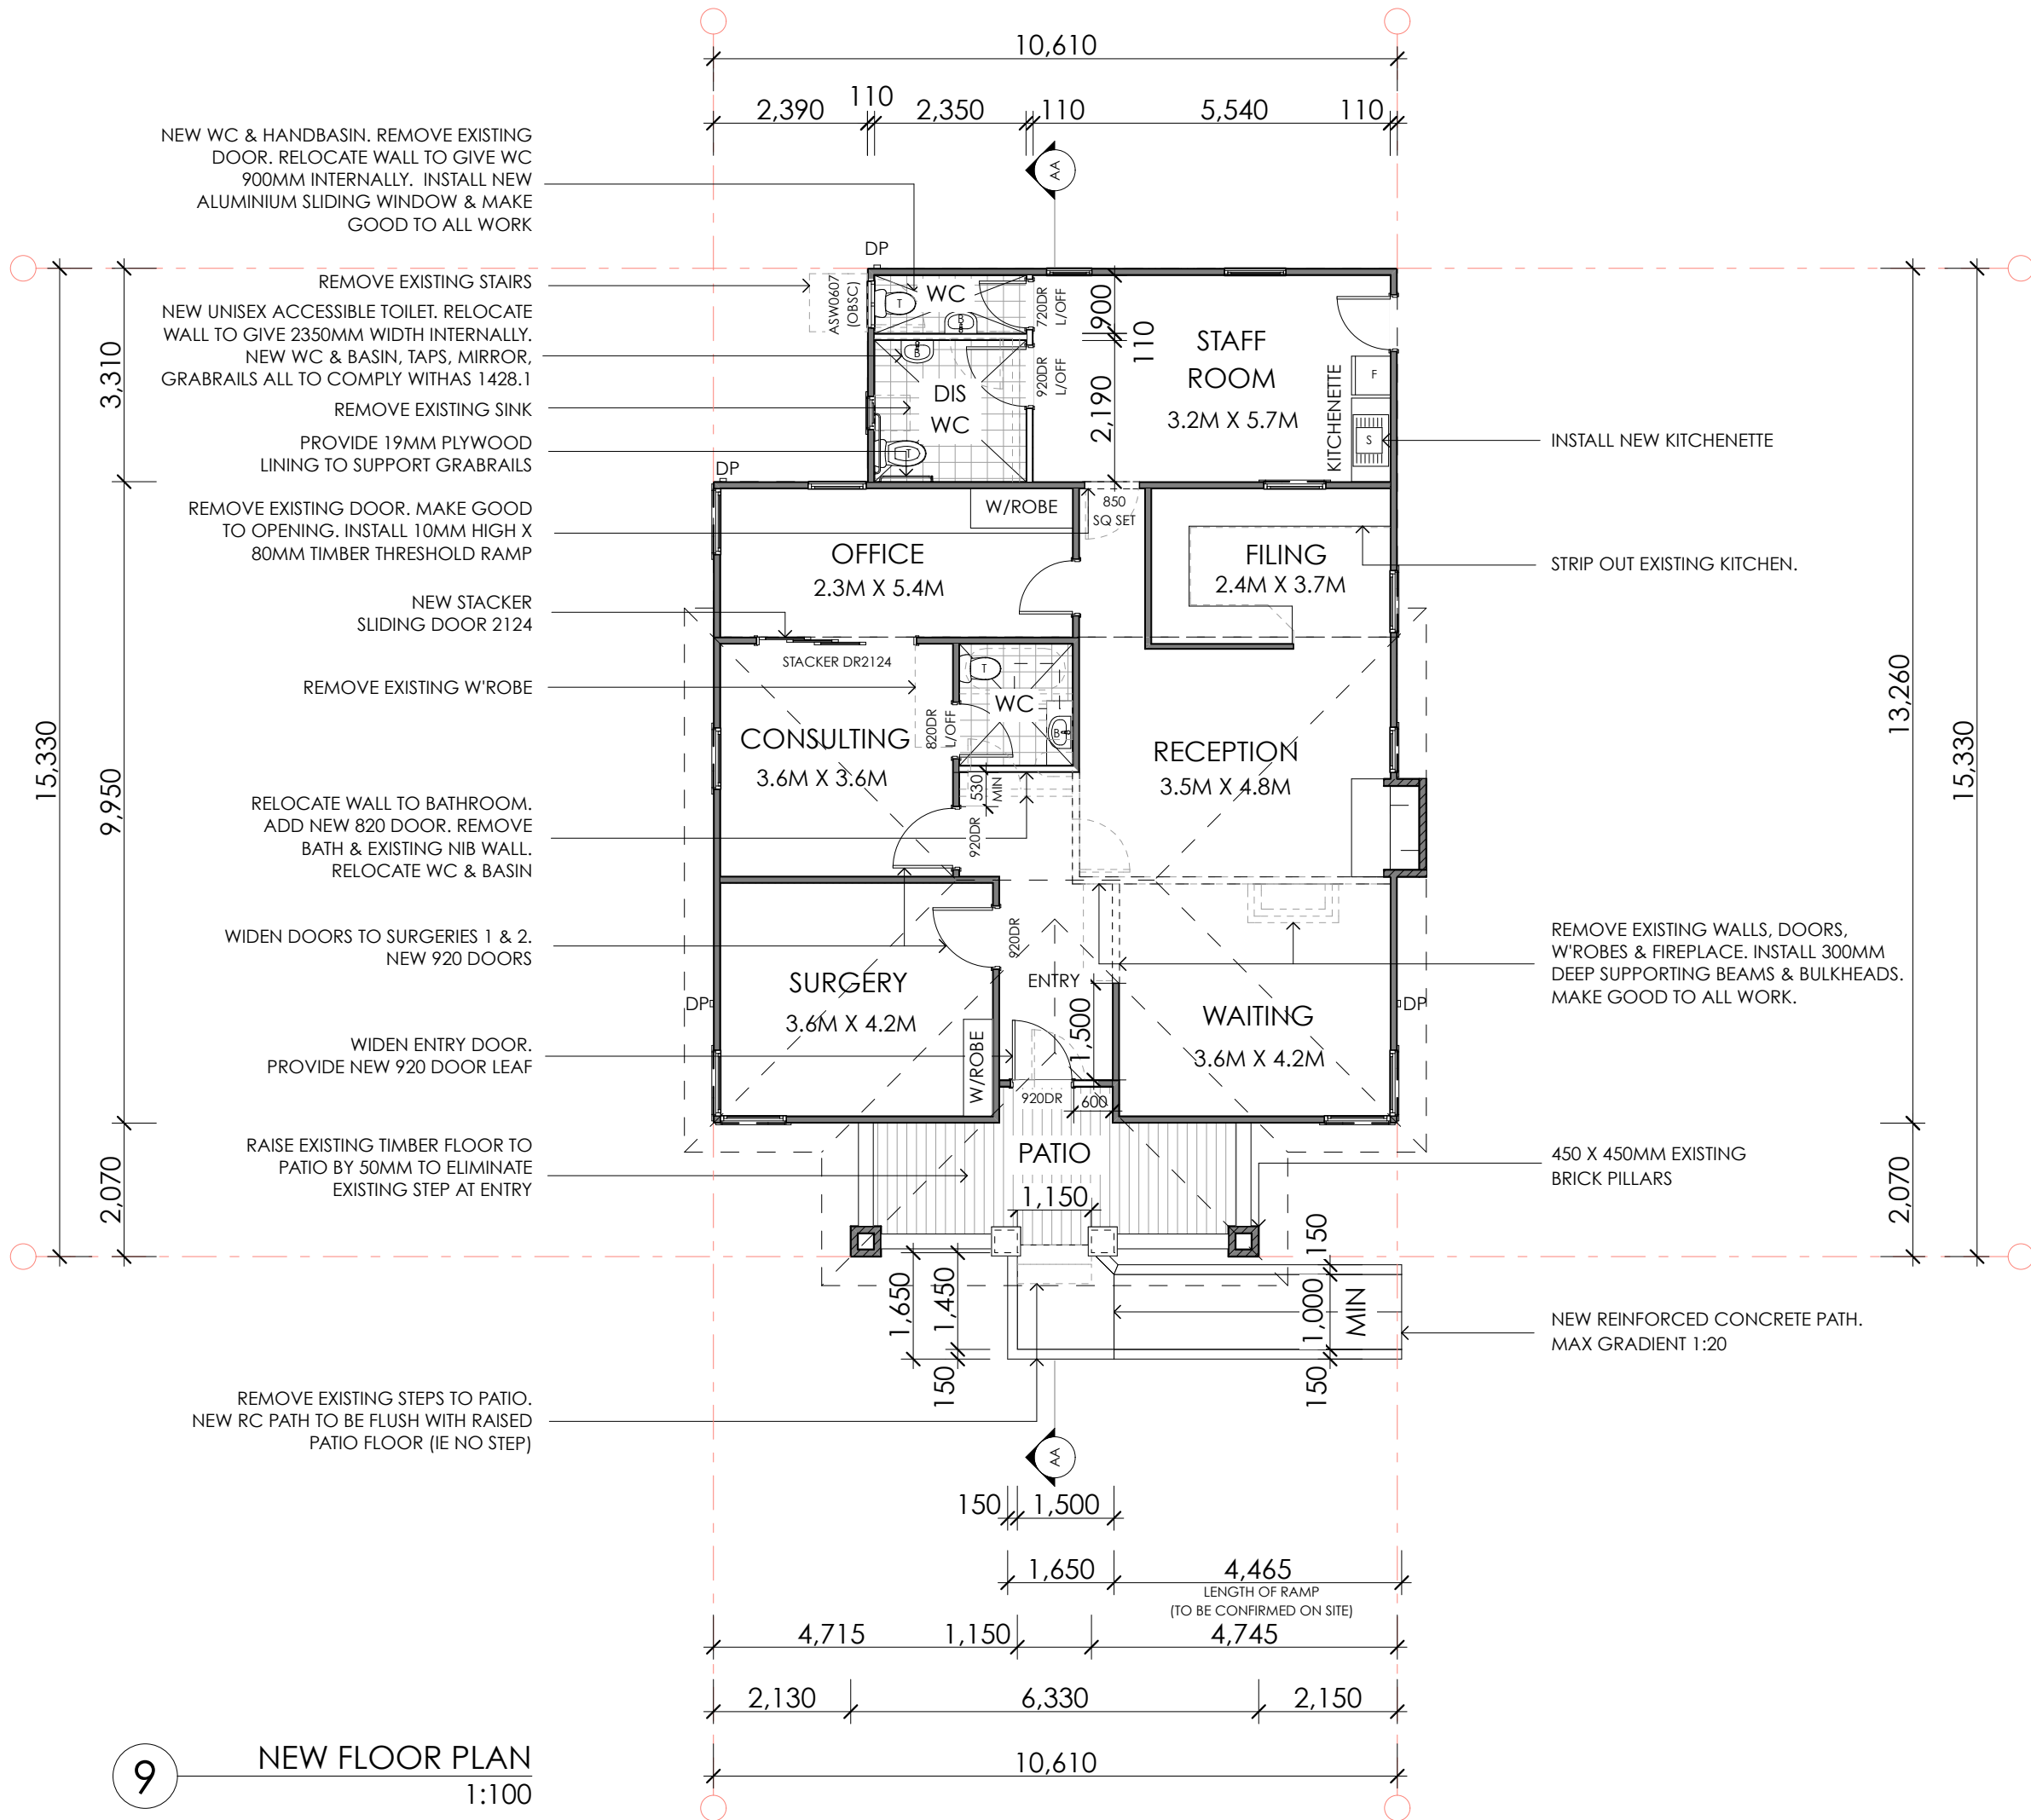

NOTES:
 1. PROVIDE DUCTED AIR CONDITIONING THROUGHOUT.
 2. REPLACE EXISTING LINING TO STUDWORK WALLS WITH NEW PLASTERBOARD LINING.

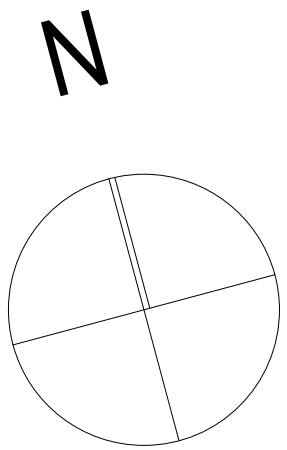

AMENDMENTS:
 A For Development Approval 29-06-15

PROJECT:
PROPOSED ALTERATIONS & CHANGE OF USE TO HEALTH CONSULTING ROOMS.
 NO 77 LETHBRIDGE STREET,
 PENRITH NSW 2750
 (LOT 15B DP 344265)
 For UDL Developments.

DRAWING:
NEW FLOOR PLAN

BIO-BUILDING DESIGN
 PTY LIMITED ARCHITECTS


3 HOME STREET, FAULCONBRIDGE
 NSW, 2776 Tel: (02) 4751 1846
 Fax: (02) 4751 7098 Email: biobuild@pnc.com.au
 Registered Architect: John Van der Have ARB 3690

SCALE: 1:100	DRAWN: JVH/VK	DRAWING NO: 07
DATE: 29/06/2015	CHECKED:	

9 NEW FLOOR PLAN
 1:100


NOTES:


1. PROVIDE DUCTED AIR CONDITIONING THROUGHOUT.
2. REPLACE EXISTING LINING TO STUDWORK WALLS WITH NEW PLASTERBOARD LINING.

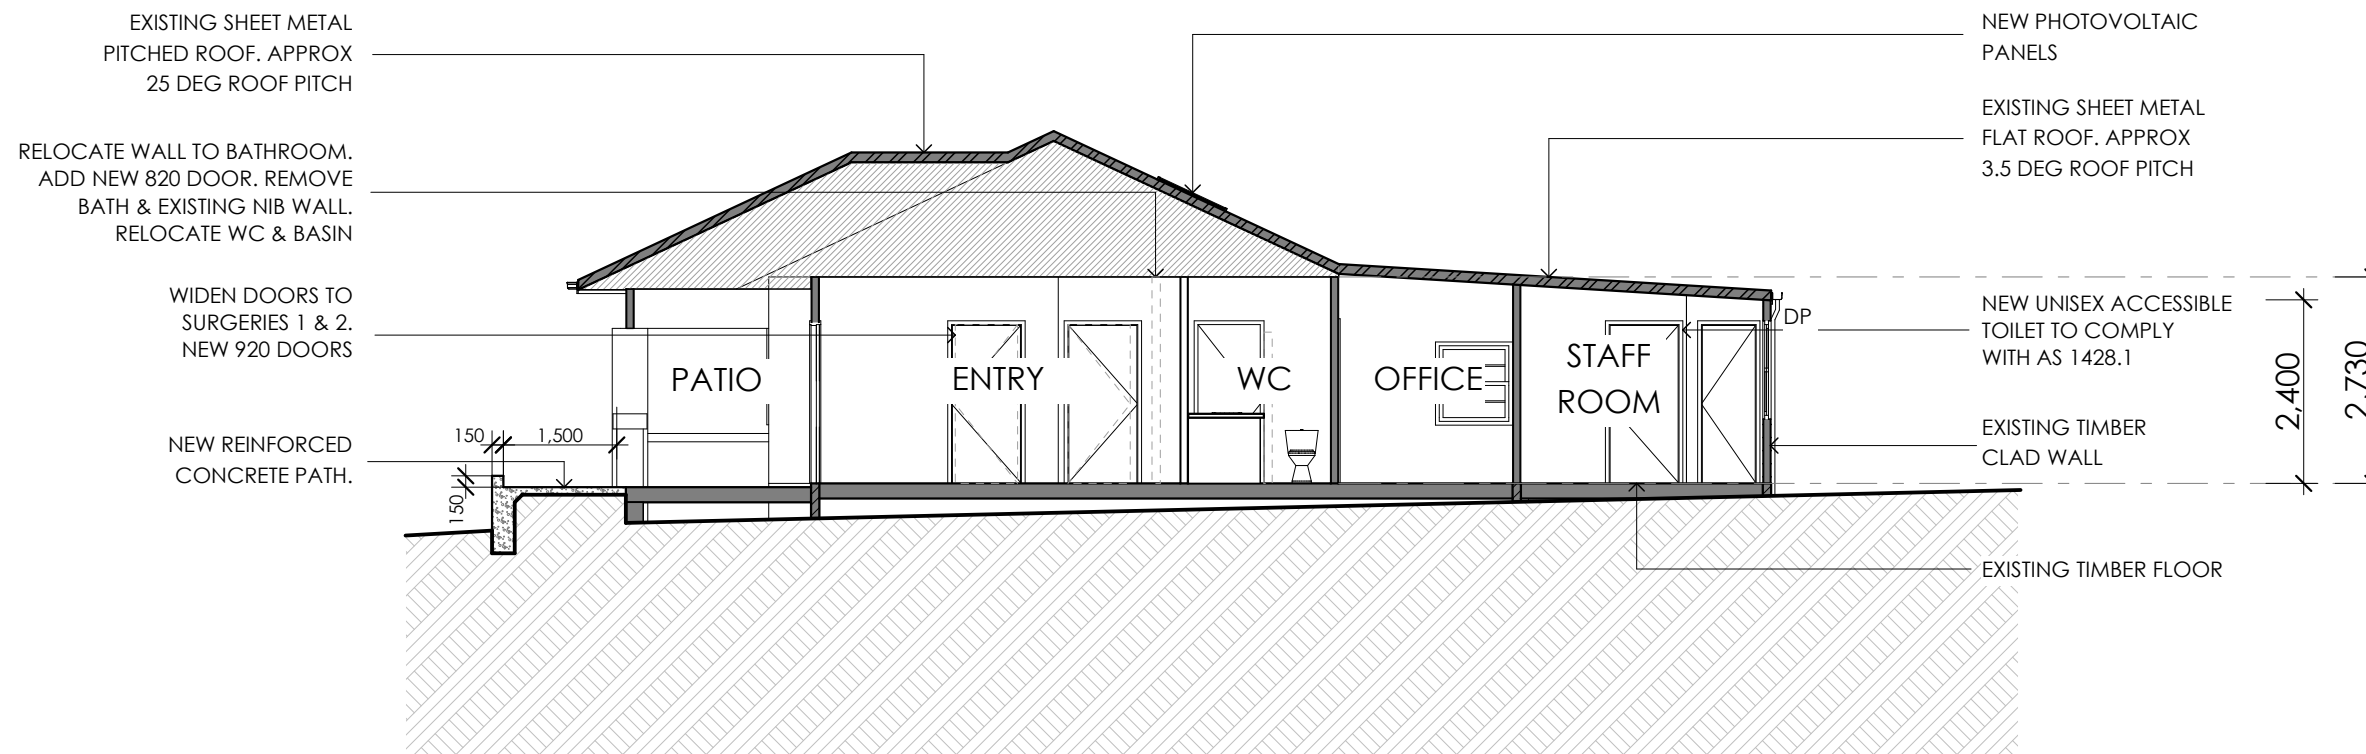


10

NEW SECTION AA
1:100

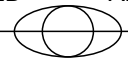AMENDMENTS: A For Development Approval		29-06-15
PROJECT: PROPOSED ALTERATIONS & CHANGE OF USE TO HEALTH CONSULTING ROOMS. NO 77 LETHBRIDGE STREET, PENRITH NSW 2750 (LOT 15B DP 344265) For UDL Developments.		
DRAWING: NEW SECTION AA		
BIO-BUILDING DESIGN PTY LIMITED ARCHITECTS  3 HOME STREET, FAULCONBRIDGE NSW, 2776 Tel: (02) 4751 1846 Fax: (02) 4751 7098 Email: biobuild@pnc.com.au Registered Architect: John Van der Have ARB 3690		
SCALE: 1:100	DRAWN: JVH/VK	DRAWING NO: 08
DATE: 29/06/2015	CHECKED:	

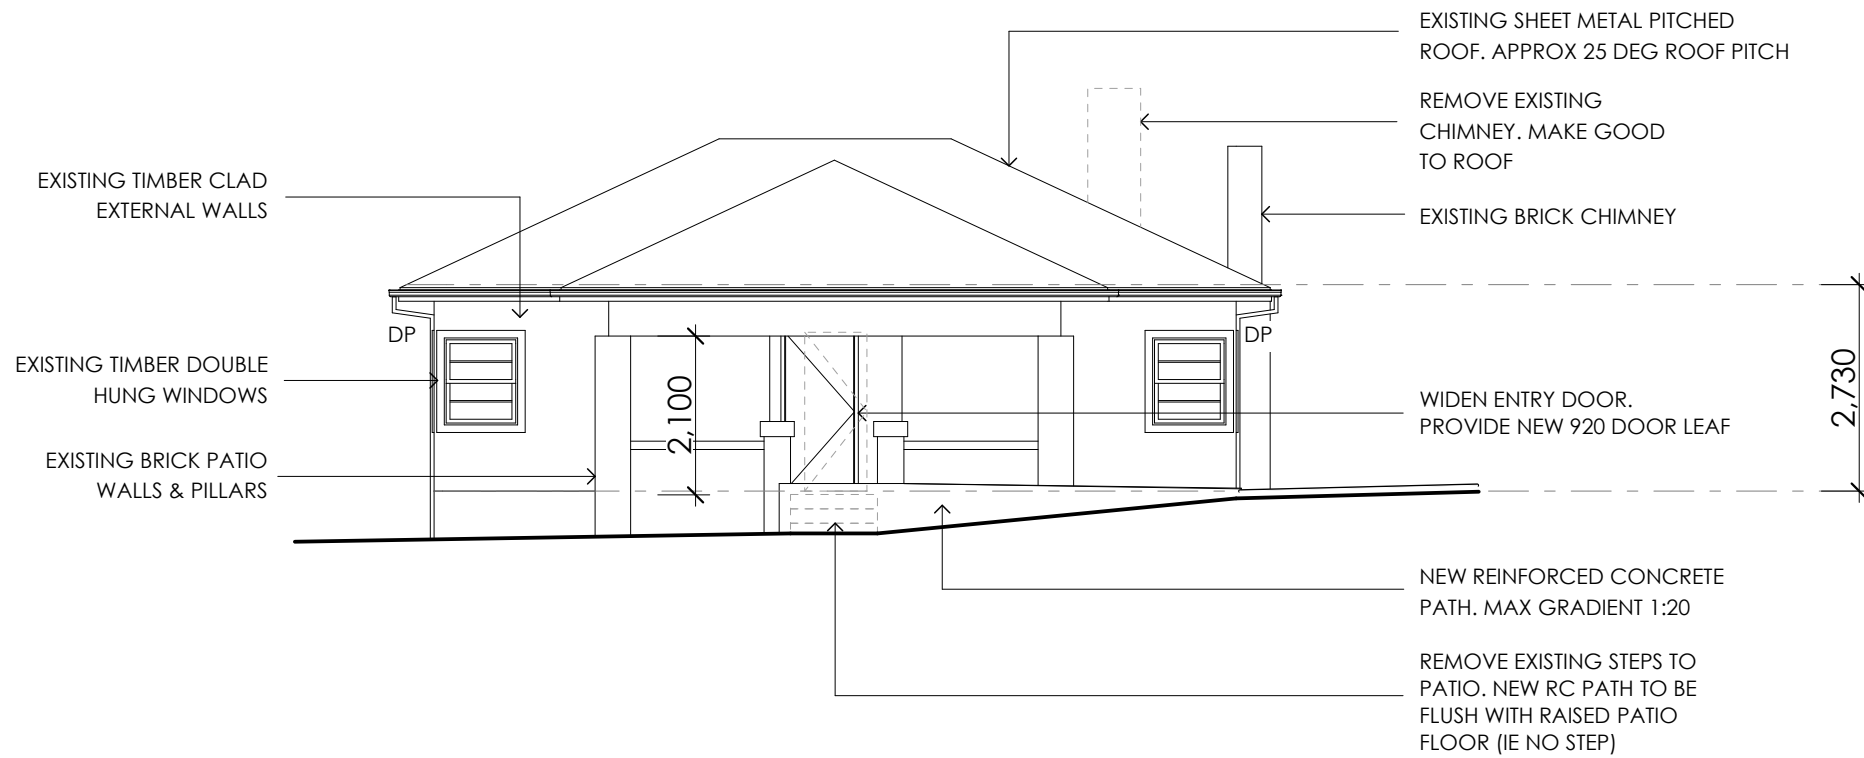


11 NEW SOUTH ELEVATION
1:100

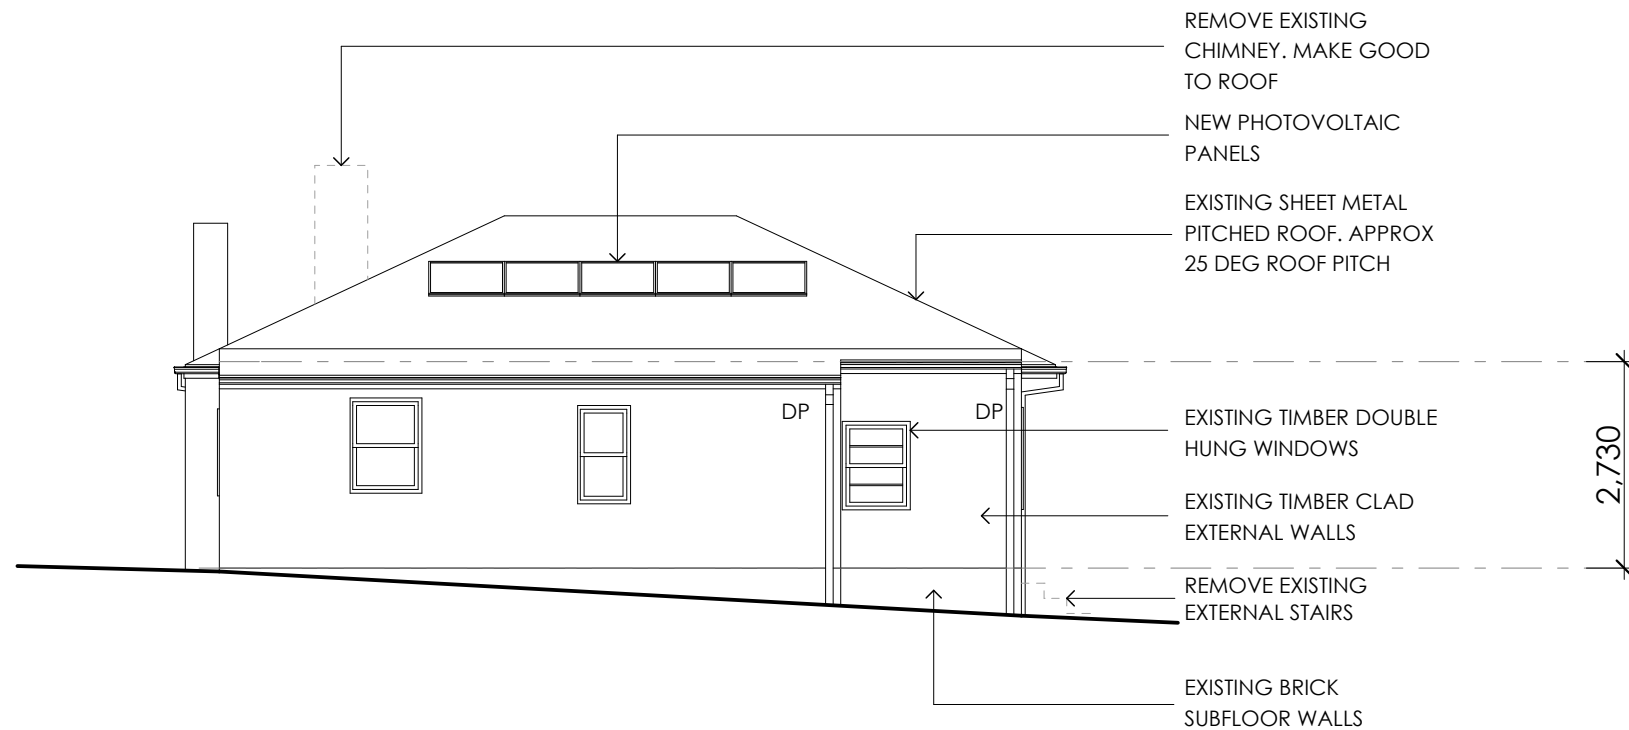

12 NEW NORTH ELEVATION
1:100

NOTES:
 1. PROVIDE DUCTED AIR CONDITIONING THROUGHOUT.
 2. REPLACE EXISTING LINING TO STUDWORK WALLS WITH NEW PLASTERBOARD LINING.


AMENDMENTS: A For Development Approval		29-06-15
PROJECT: PROPOSED ALTERATIONS & CHANGE OF USE TO HEALTH CONSULTING ROOMS. NO 77 LETHBRIDGE STREET, PENRITH NSW 2750 (LOT 15B DP 344265) For UDL Developments.		
DRAWING: NEW SOUTH ELEVATION, NEW NORTH ELEVATION		
BIO-BUILDING DESIGN PTY LIMITED ARCHITECTS 		
3 HOME STREET, FAULCONBRIDGE NSW, 2776 Tel: (02) 4751 1846 Fax: (02) 4751 7098 Email: biobuild@pnc.com.au Registered Architect: John Van der Have ARB 3690		
SCALE: 1:100	DRAWN: JVH/VK	DRAWING NO: 09
DATE: 29/06/2015	CHECKED:	

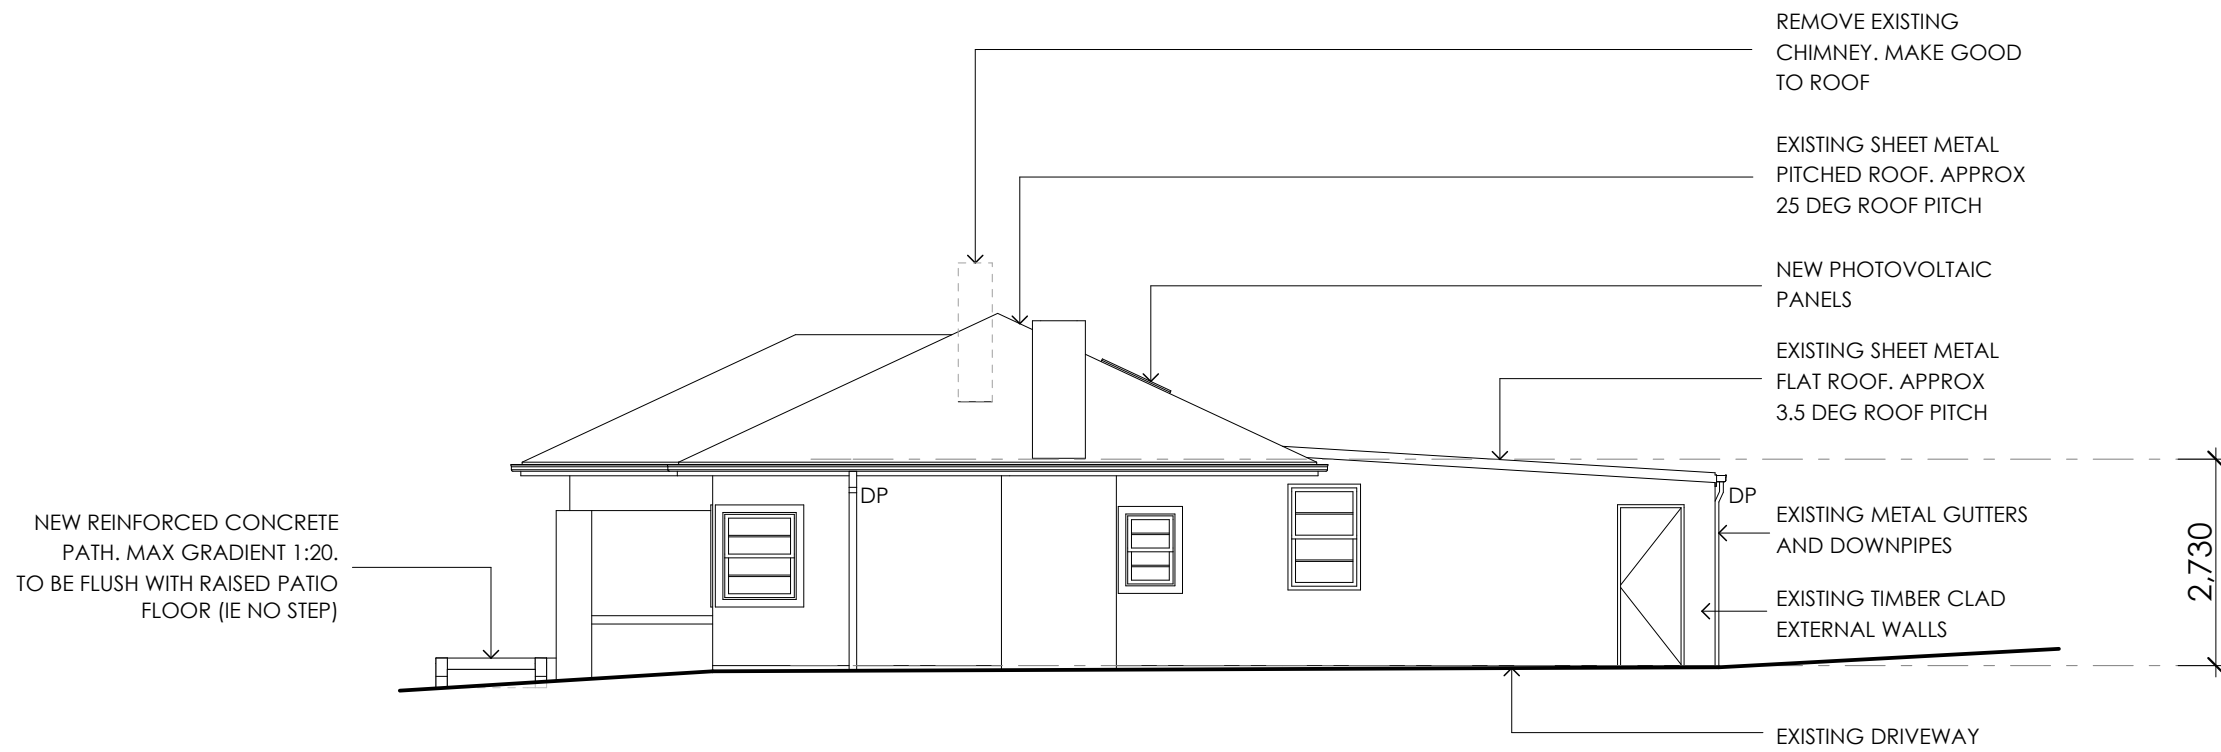

NOTES:

1. PROVIDE DUCTED AIR CONDITIONING THROUGHOUT.
2. REPLACE EXISTING LINING TO STUDWORK WALLS WITH NEW PLASTERBOARD LINING.

13 NEW EAST ELEVATION
1:100

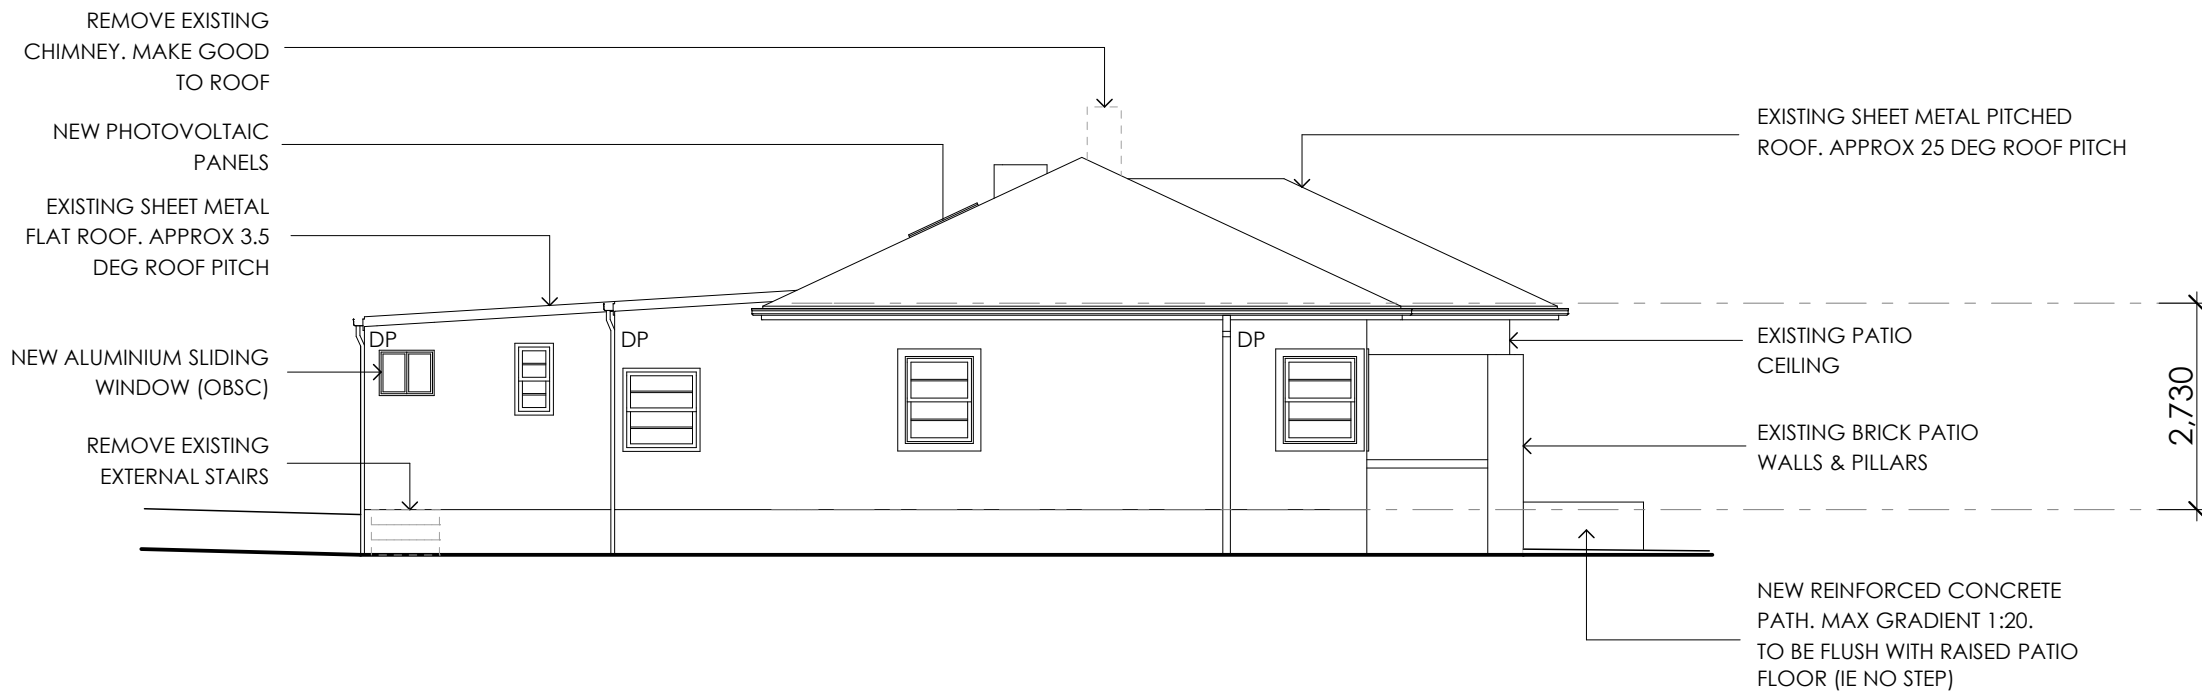

14 NEW WEST ELEVATION
1:100

AMENDMENTS: A For Development Approval		29-06-15
PROJECT: PROPOSED ALTERATIONS & CHANGE OF USE TO HEALTH CONSULTING ROOMS. NO 77 LETHBRIDGE STREET, PENRITH NSW 2750 (LOT 15B DP 344265) For UDL Developments.		
DRAWING: NEW EAST ELEVATION, NEW WEST ELEVATION		
BIO-BUILDING DESIGN PTY LIMITED ARCHITECTS 		
3 HOME STREET, FAULCONBRIDGE NSW, 2776 Tel: (02) 4751 1846 Fax: (02) 4751 7098 Email: biobuild@pnc.com.au Registered Architect: John Van der Have ARB 3690		
SCALE: 1:100	DRAWN: JVH/VK	DRAWING NO: 10
DATE: 29/06/2015	CHECKED:	