


SITE PLAN
SCALE 1:100

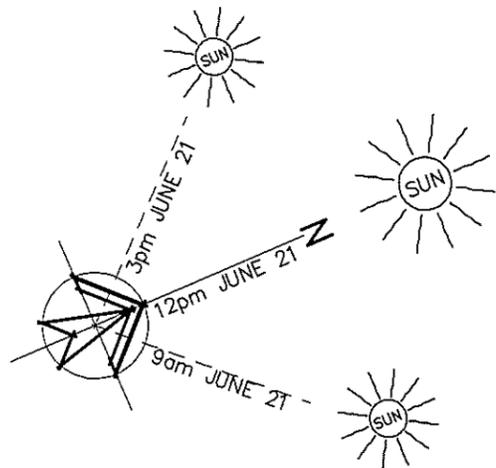

ISSUE	AMENDMENT	DATE

- NOTES**
1. Levels shown are approximate only and should be verified on site before work commences.
 2. Figured dimensions are to be used in preference to scaling.
 3. All measurements are in millimetres unless otherwise stated.
 4. Window sizes are nominal only. Final window schedule by builder.
 5. Graniteguard termite barrier to perimeter unless otherwise noted.
 6. All work to be carried out in accordance with the Building Code of Australia and all relevant Australian Standards.

CLIENT:

AD MARK
CONSTRUCTIONS

1 EASTON AVENUE SPRING FARM NSW 2570
PH: 02 4658 2388 FAX: 02 4658 2488

JOB:

PROPOSED STYROCON RESIDENCE

Lot 202 'Stage 3B Terraces' Penrith

LOT: 202	DP: 1205685	AREA: 132.8sqm
----------	-------------	----------------

LGA: Penrith City Council

SCALE:

1:100 @ A3

DRAWING No:

1951-202

DATE:

20-3-15.

DRAWN:

T.H.

ISSUE:

A

Proud designer of:


WINNER 2010
HIA NSW
Spec Home of the Year

REGGIE'S
RESIDENTIAL DESIGN & DRAFTING


"SPECIALISING IN EXCLUSIVE LUXURY HOMES"

PO Box 222 Bargo NSW 2574
Shop 2/209 Great Southern Road, Bargo NSW 2574
Phone: 4684 3747 • Fax: 4684 3748 • Mobile: 0438 843 748
Email: design@reggiesdesign.com.au


© Reggie's Residential Design & Drafting

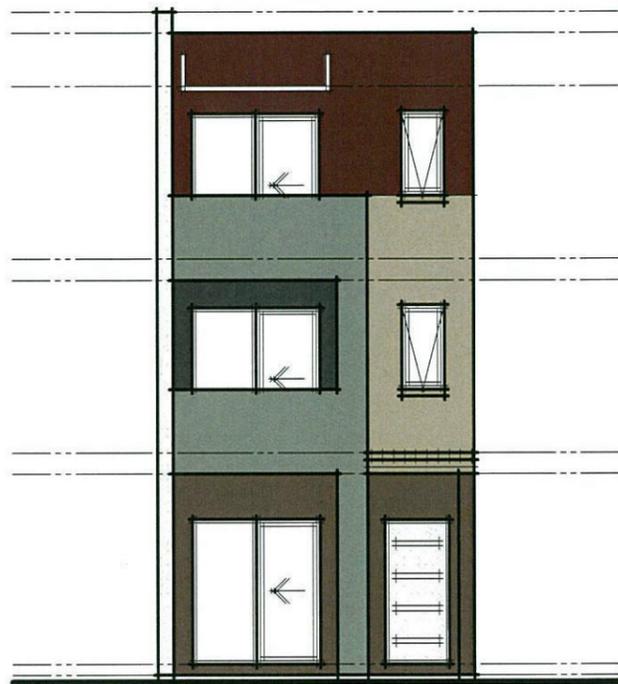


FRONT ELEVATION

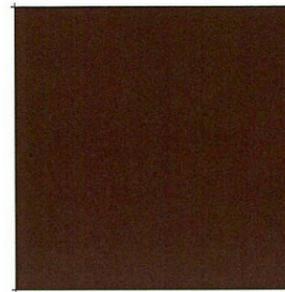


DULUX PLUM SAUCE
(P03E9)

 


DULUX LEXICON
(B16)

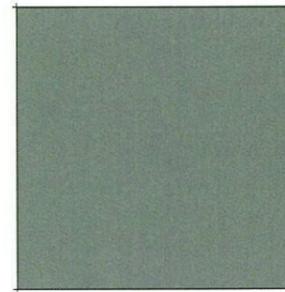


DULUX VIRIDIS
(PG2D4)

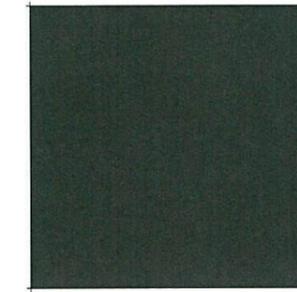

DULUX MT EDEN
(PN2A7)

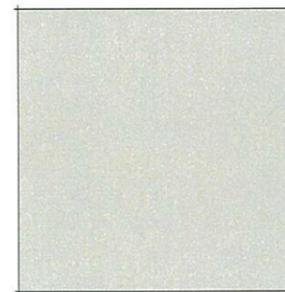


COLORBOND 'DUNE'

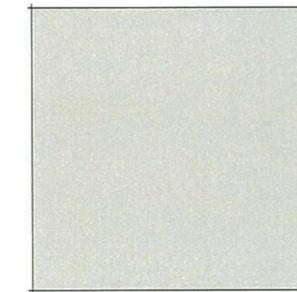

COLORBOND 'SURFMIST'



COLORBOND 'MONUMENT'

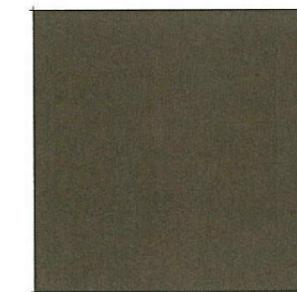

COLORBOND 'JASPER'

ALL COLOURS SHOWN ARE
INDICATIVE ONLY AND SHOULD
BE VERIFIED BY BUILDER
BEFORE WORK COMMENCES

CLIENT:



CONSTRUCTIONS

1 EASTON AVENUE SPRING FARM NSW 2570
PH: 02 4658 2388 FAX: 02 4658 2488

JOB:

**PROPOSED STYROCON
RESIDENCE**

Lot 202 'Stage 3B Terraces' Penrith

LOT: 202 DP: 1205685 AREA: 132.8sqm

LGA: Penrith City Council

SCALE:

1:100 @ A3

DRAWING No:

1951-202

DATE:

20-3-15.

DRAWN: ISSUE:

T.H. A

Proud designer of:



**WINNER 2010
HIA NSW
Spec Home of the Year**

REGGIE'S

RESIDENTIAL DESIGN & DRAFTING

"SPECIALISING IN EXCLUSIVE LUXURY HOMES"

PO Box 222, Bargo NSW 2574
Shop 2/209 Great Southern Road, Bargo NSW 2574
Phone: 4684 3747 • Fax: 4684 3748 • Mobile: 0438 843 748
Email: design@reggiesdesign.com.au

ISSUE

AMENDMENT

DATE

NOTES

1. Levels shown are approximate only and should be verified on site before work commences.
2. Figured dimensions are to be used in preference to scaling.
3. All measurements are in millimetres unless otherwise stated.
4. Window sizes are nominal only. Final window schedule by builder.
5. Graniteguard termite barrier to perimeter unless otherwise notated.
6. All work to be carried out in accordance with the Building Code of Australia and all relevant Australian Standards.

© Reggie's Residential Design & Drafting