

UTILITY INFORMATION SHOWN ON THE DRAWINGS DOES NOT DEPICT ANY MORE THAN THE PRESENCE OF A SERVICE, BASED ON AVAILABLE DOCUMENTARY EVIDENCE. THE PRESENCE OF A UTILITY SERVICE, ITS SIZE AND LOCATION SHOULD BE CONFIRMED BY FIELD INSPECTION, PRIOR TO THE COMMENCEMENT OF ROADWORKS AND THE RELEVANT UTILITY PLANS OBTAINED BY DIALLING 1100 OR FAX 1300 652 077 (DIAL BEFORE YOU DIG). CAUTION SHOULD BE EXERCISED WHEN WORKING IN THE VICINITY OF ALL UTILITY SERVICES.


PROPERTY IMPACT SCHEDULE					
DRAWING SHEET NO.	ADDRESS	LOT No.	OWNER	PROPERTY IMPACT AREA (m <sup>2</sup> )	COMMENTS
PS111235-PW-DRG-00101	75-103 LINKS ROAD	LOT 1 / DP1132380	ST MARYS LAND LTD.	841m <sup>2</sup>	ZONED AS FUTURE EMPLOYMENT ZONE
PS111235-PW-DRG-00102	NO KNOWN ADDRESS	1037DP1149525	ST MARYS LAND LTD.	465m <sup>2</sup>	ZONED AS FUTURE REGIONAL PARK
PS111235-PW-DRG-00103	118 LINKS ROAD	LOT 1 / DP31908	ST MARYS LAND LTD.	6064m <sup>2</sup>	
PS111235-PW-DRG-00104	NO KNOWN ADDRESS	PUBLIC ROAD	PENRITH COUNCIL	2338m <sup>2</sup>	TO BE RECONSTRUCTED AS THE NEW DUNHEVED GOLF COURSE ACCESS ROAD
PS111235-PW-DRG-00105	75B DUNBEHED CIRCUIT	LOT 7 / DP31908	ST MARYS LAND LTD.	5923m <sup>2</sup>	
PS111235-PW-DRG-00106	73A CHRISTIE STREET	LOT 2 / DP701087	RMS	4316m <sup>2</sup>	
PS111235-PW-DRG-00107	53 CHRISTIE STREET	LOT 136 / DP31912	JD LETHLEAN	375m <sup>2</sup>	
PS111235-PW-DRG-00108	49 CHRISTIE STREET	LOT 137 / DP31911	PENRITH CITY COUNCIL	263m <sup>2</sup>	
PS111235-PW-DRG-00109	76 CHRISTIE STREET	LOT 99 / DP1005237	SIMS METAL MANAGEMENT	24m <sup>2</sup>	
PS111235-PW-DRG-00110	66 CHRISTIE STREET	LOT 15 / DP800766	MID WEST TRANSPORT SEVICES	48m <sup>3</sup>	
PS111235-PW-DRG-00111	61 CHRISTIE STREET	LOT 136 / DP31192	PRIARD PROPERTY NOMINEES	214m <sup>2</sup>	DEVELOPMENT APPLICATION (DA16/1239) APPROVED BY PENRITH CITY COUNCIL TO BE DEVELOPED AS FUTURE SERVICE STATION

**NOTES**

1. ALL DIMENSIONS ARE IN METERS UNLESS SPECIFIED OTHERWISE.
2. PROPERTY ADJUSTMENT PLANS ARE BASED UPON DESIGN DOCUMENTATION SUPPORTING A DEVELOPMENT APPLICATION. THEY ARE SUBJECT TO CHANGE DURING CONSTRUCTION CERTIFICATE DESIGN WHERE ANY CONDITIONS OF CONSENT OR AUTHORITY DIRECTIONS WILL NEED TO BE ADDRESSED.
3. EXISTING DRIVEWAYS IMPACTED BY DESIGN WILL BE RECONSTRUCTED IN ACCORDANCE WITH PENRITH CITY COUNCIL BUILDING DEVELOPMENT DESIGN GUIDELINES FOR ENGINEERING WORKS AND ENGINEERING CONSTRUCTION SPECIFICATION FOR CIVIL WORKS.
4. PROPERTY ACQUISITION BOUNDARIES ARE SUBJECT TO CHANGE DURING CONSTRUCTION DESIGN.
5. ALL FENCES TO BE REPLACED ARE TO MATCH EXISTING.
6. PROPERTY UTILITY ADJUSTMENTS TO BE UNDERTAKEN DURING DETAILED DESIGN.

**GENERAL LEGEND**

- CADASTRAL BOUNDARY
- - - DESIGN (WSP)
- PROPERTY IMPACT AREA

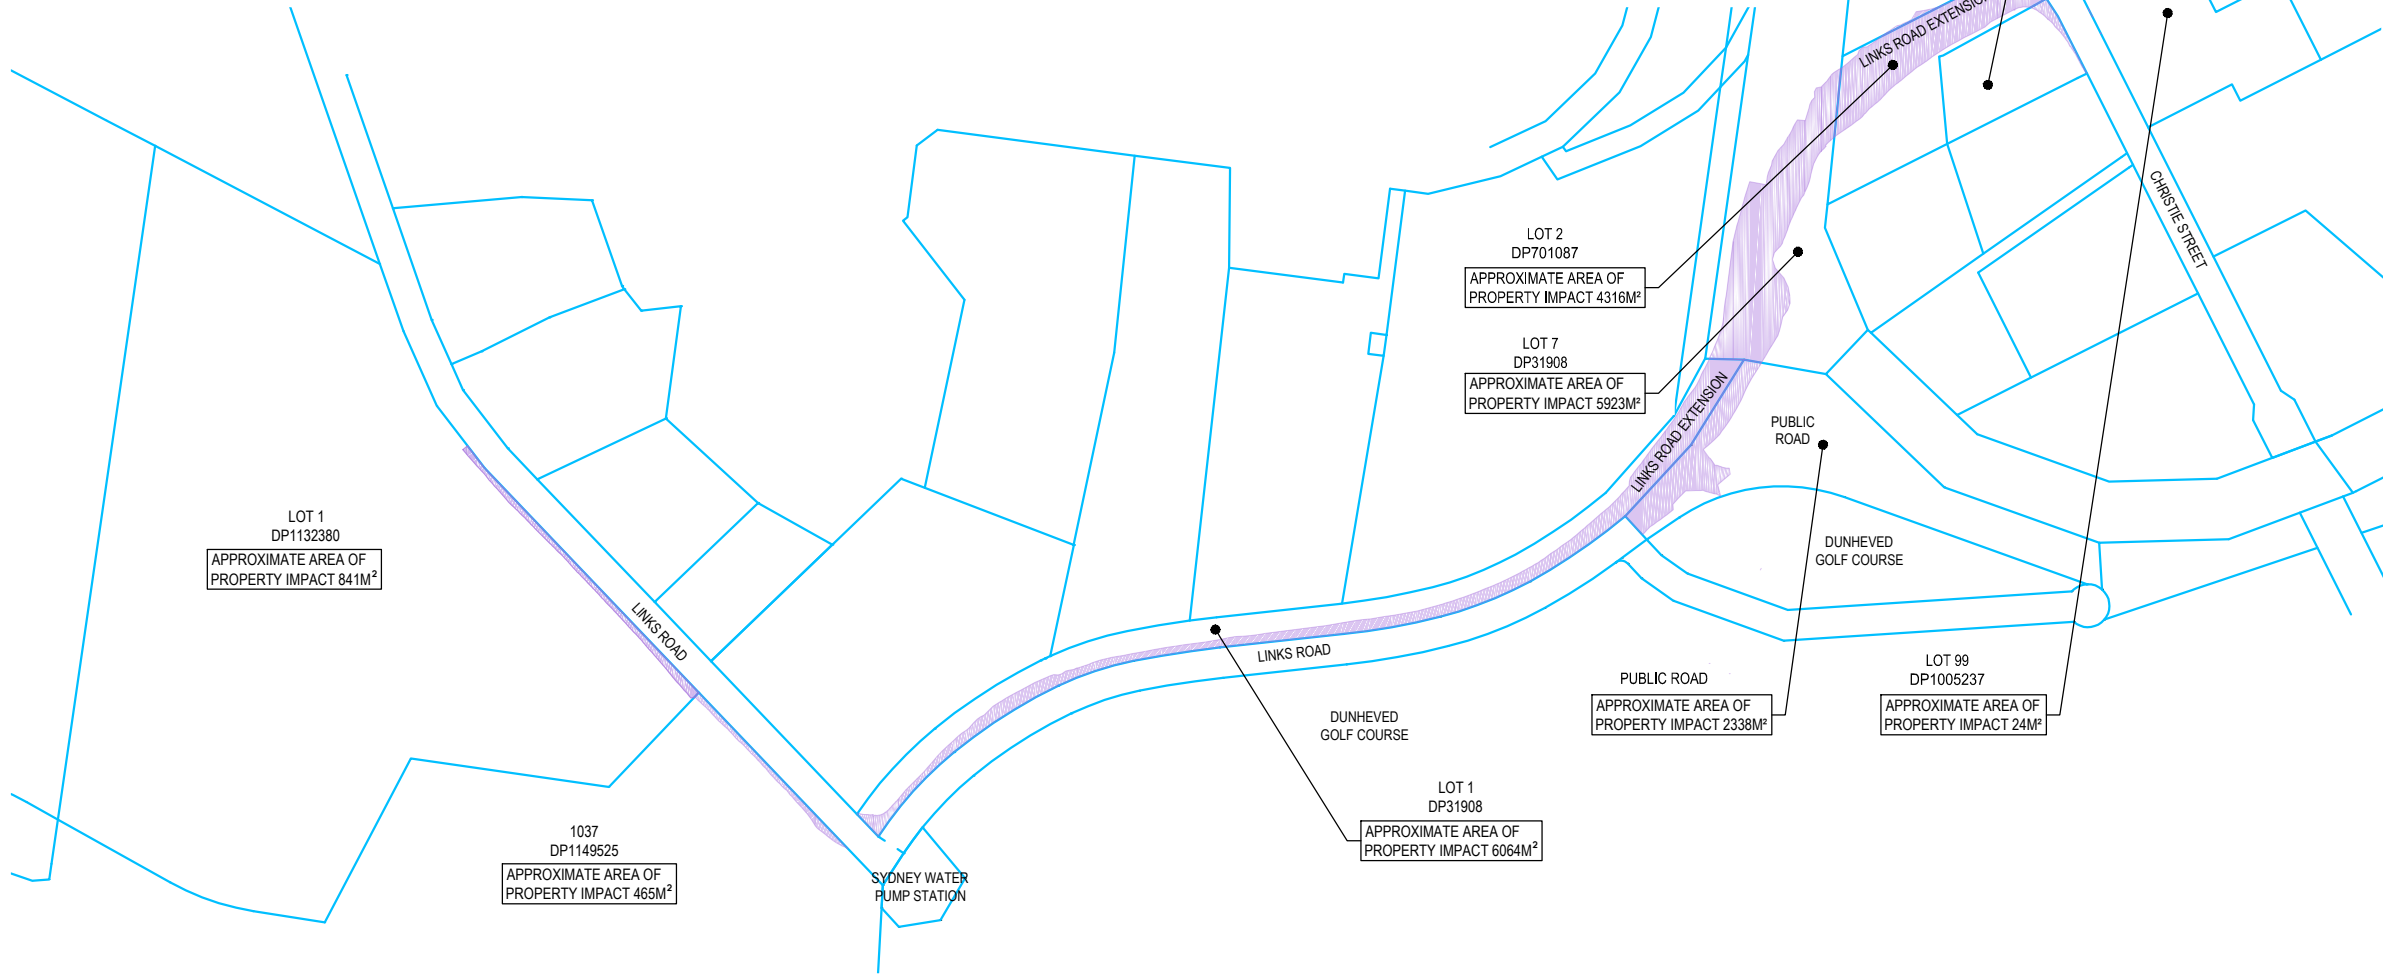

**NOT FOR CONSTRUCTION**

DOCUMENT NUMBER / NAME PS111235-PW-DRG-00011		DESIGN LOT CODE	DESIGN MODEL FILE(S) USED FOR DOCUMENTATION OF THIS DRAWING		PLOT DATE / TIME 22 November 2018 - 11:36:40 AM	PLOT BY Thrower,	CLIENT PENRITH CITY COUNCIL (PCC)	A3																					
EXTERNAL REFERENCE FILES	REV 1	DATE 22.11.18	AMENDMENT / REVISION DESCRIPTION ISSUE FOR DEVELOPMENT APPLICATION APPROVAL	WVR No.	APPROVAL	SCALES ON A3 SIZE DRAWING	DRAWINGS / DESIGN PREPARED BY <b>wsp</b>	<table border="1"> <tr> <th>TYPE</th> <th>NAME</th> <th>DATE</th> </tr> <tr> <td>DRAWN</td> <td>RYAN THROWER</td> <td>22.11.18</td> </tr> <tr> <td>DRG CHECK</td> <td>CLAUDIO BIDART</td> <td>22.11.18</td> </tr> <tr> <td>DESIGN</td> <td>JACINTA HALIM</td> <td>22.11.18</td> </tr> <tr> <td>DESIGN CHECK</td> <td>ALISTAIR KELLY</td> <td>22.11.18</td> </tr> <tr> <td>DESIGN MNGR</td> <td>ALISTAIR KELLY</td> <td>22.11.18</td> </tr> <tr> <td>PROJECT MNGR</td> <td>JAMES WALLIS</td> <td>22.11.18</td> </tr> </table>	TYPE	NAME	DATE	DRAWN	RYAN THROWER	22.11.18	DRG CHECK	CLAUDIO BIDART	22.11.18	DESIGN	JACINTA HALIM	22.11.18	DESIGN CHECK	ALISTAIR KELLY	22.11.18	DESIGN MNGR	ALISTAIR KELLY	22.11.18	PROJECT MNGR	JAMES WALLIS	22.11.18
TYPE	NAME	DATE																											
DRAWN	RYAN THROWER	22.11.18																											
DRG CHECK	CLAUDIO BIDART	22.11.18																											
DESIGN	JACINTA HALIM	22.11.18																											
DESIGN CHECK	ALISTAIR KELLY	22.11.18																											
DESIGN MNGR	ALISTAIR KELLY	22.11.18																											
PROJECT MNGR	JAMES WALLIS	22.11.18																											
CO-ORDINATE SYSTEM MGA ZONE 56				HEIGHT DATUM A.H.D.		<table border="1"> <tr> <td>PREPARED FOR TBC</td> <td>RMS REGISTRATION No. TBC</td> <td>EDMS No.</td> <td>SHEET No. PW-00011</td> <td>ISSUE 1</td> </tr> </table>		PREPARED FOR TBC	RMS REGISTRATION No. TBC	EDMS No.	SHEET No. PW-00011	ISSUE 1																	
PREPARED FOR TBC	RMS REGISTRATION No. TBC	EDMS No.	SHEET No. PW-00011	ISSUE 1																									




THIS DRAWING MAY BE PREPARED IN COLOUR AND MAY BE INCOMPLETE IF COPIED FROM A3 SIZE ORIGINAL



UTILITY INFORMATION SHOWN ON THE DRAWINGS DOES NOT DEPICT ANY MORE THAN THE PRESENCE OF A SERVICE, BASED ON AVAILABLE DOCUMENTARY EVIDENCE. THE PRESENCE OF A UTILITY SERVICE, ITS SIZE AND LOCATION SHOULD BE CONFIRMED BY FIELD INSPECTION, PRIOR TO THE COMMENCEMENT OF ROADWORKS AND THE RELEVANT UTILITY PLANS OBTAINED BY DIALLING 1100 OR FAX 1300 652 077 (DIAL BEFORE YOU DIG). CAUTION SHOULD BE EXERCISED WHEN WORKING IN THE VICINITY OF ALL UTILITY SERVICES.

**NOTES**

1. ALL DIMENSIONS ARE IN METERS UNLESS SPECIFIED OTHERWISE.
2. PROPERTY ADJUSTMENT PLANS ARE BASED UPON DESIGN DOCUMENTATION SUPPORTING A DEVELOPMENT APPLICATION. THEY ARE SUBJECT TO CHANGE DURING CONSTRUCTION CERTIFICATE DESIGN WHERE ANY CONDITIONS OF CONSENT OR AUTHORITY DIRECTIONS WILL NEED TO BE ADDRESSED.
3. EXISTING DRIVEWAYS IMPACTED BY DESIGN WILL BE RECONSTRUCTED IN ACCORDANCE WITH PENRITH CITY COUNCIL BUILDING DEVELOPMENT DESIGN GUIDELINES FOR ENGINEERING WORKS AND ENGINEERING CONSTRUCTION SPECIFICATION FOR CIVIL WORKS.
4. PROPERTY ACQUISITION BOUNDARIES ARE SUBJECT TO CHANGE DURING CONSTRUCTION DESIGN.
5. ALL FENCES TO BE REPLACED ARE TO MATCH EXISTING.
6. PROPERTY UTILITY ADJUSTMENTS TO BE UNDERTAKEN DURING DETAILED DESIGN.


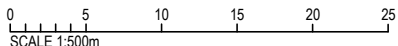

**GENERAL LEGEND**


-  CADASTRAL BOUNDARY
-  DESIGN (WSP)
-  PROPERTY IMPACT AREA

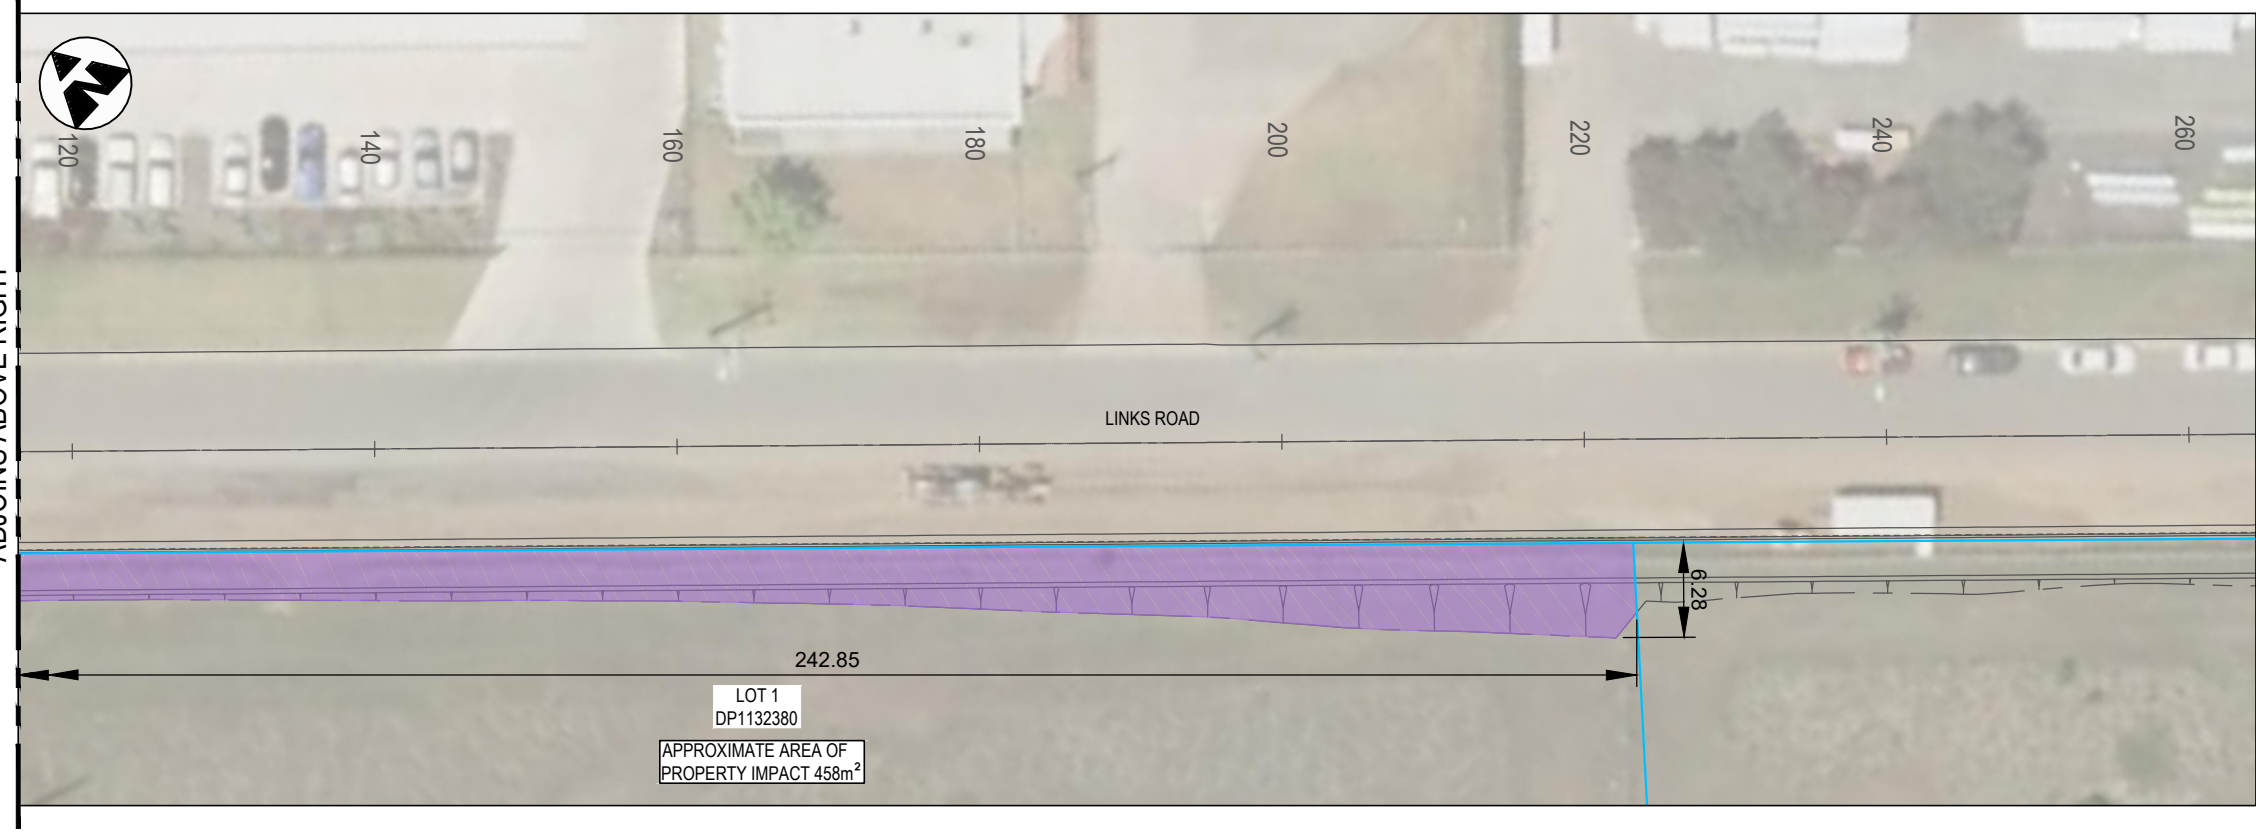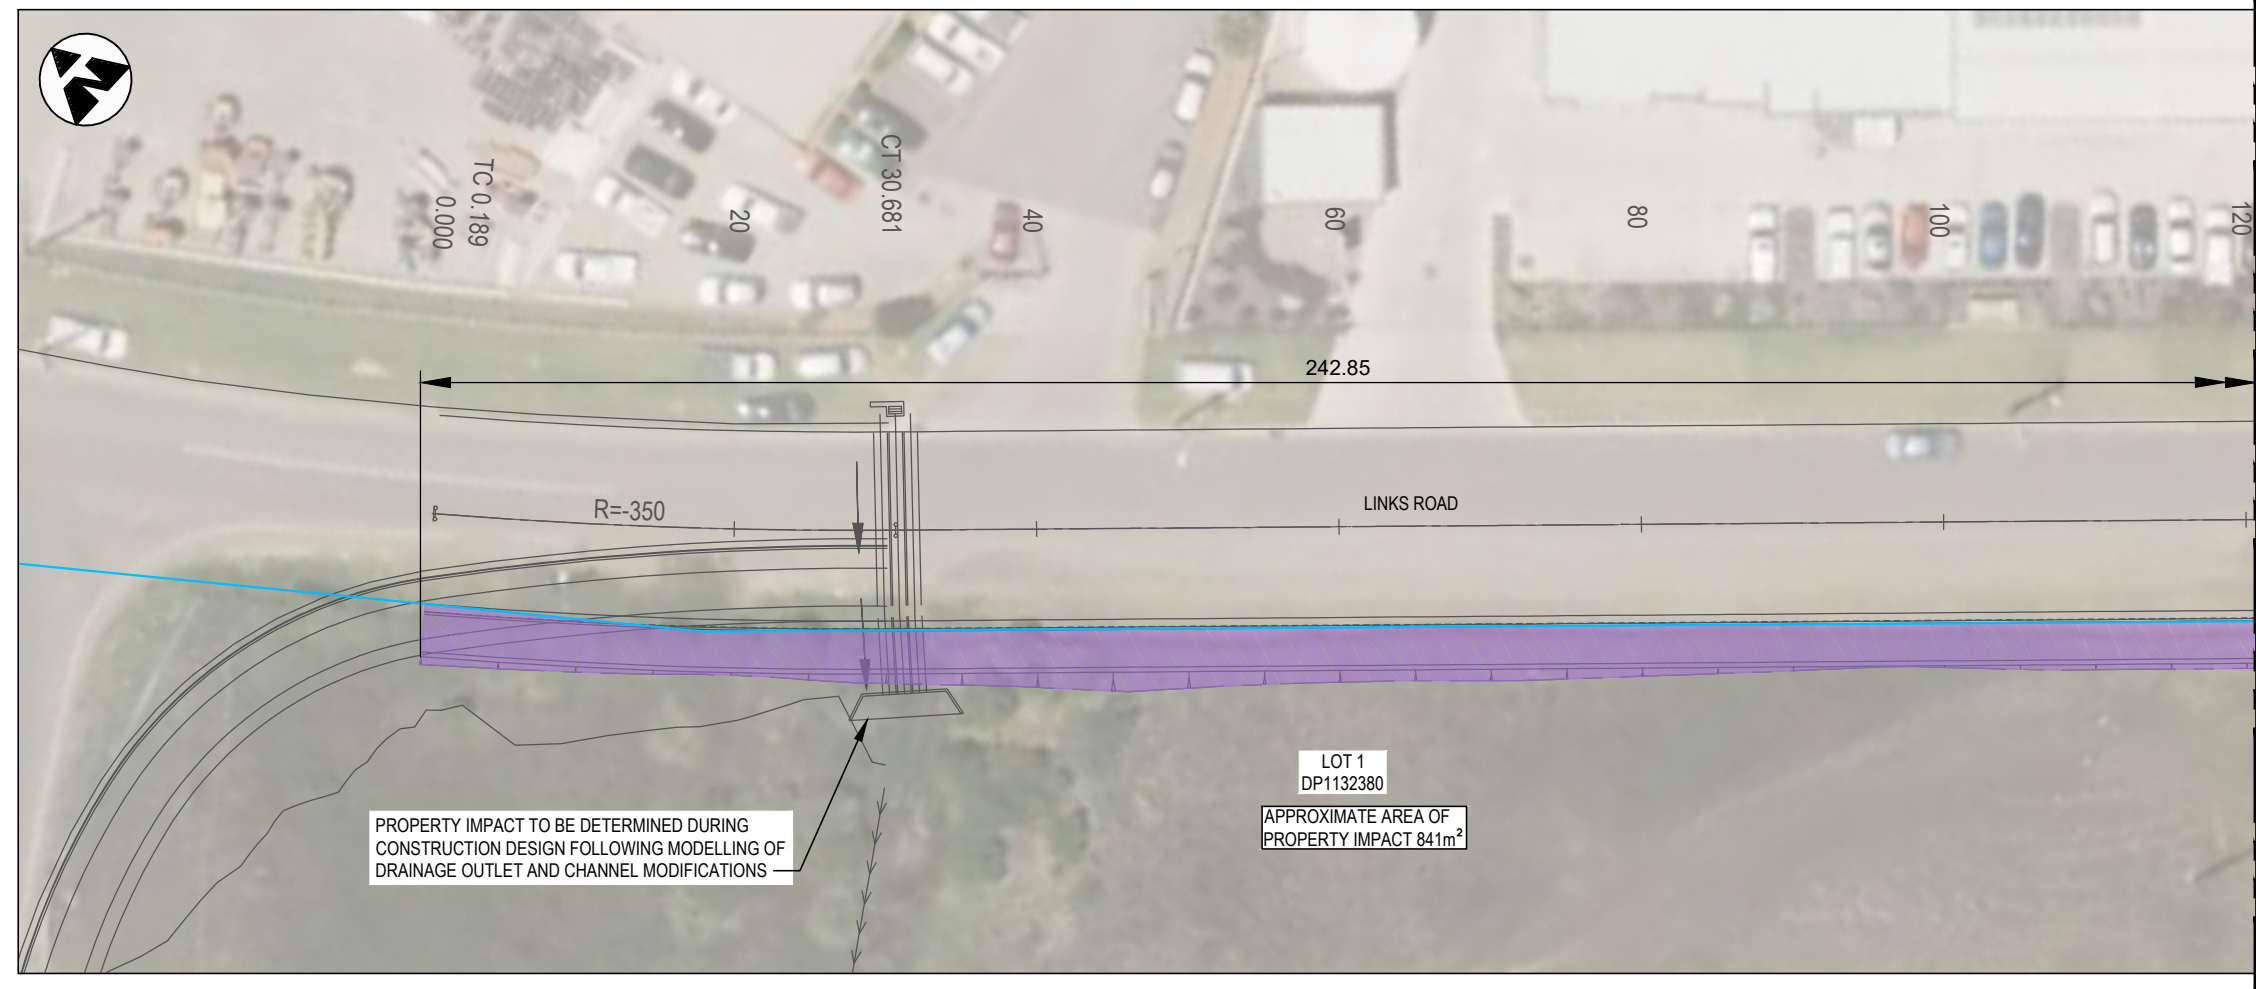

**NOT FOR CONSTRUCTION**

THIS DRAWING MAY BE PREPARED IN COLOUR AND MAY BE INCOMPLETE IF COPIED


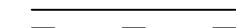
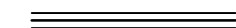

DOCUMENT NUMBER / NAME PS111235-PW-DRG-00101		DESIGN LOT CODE	DESIGN MODEL FILE(S) USED FOR DOCUMENTATION OF THIS DRAWING		PLOT DATE / TIME 22 November 2018 - 11:26:34 AM		PLOT BY Thrower,		CLIENT	PENRITH CITY COUNCIL (PCC) LINKS ROAD LINKS ROAD EXTENSION FROM THE DUNHEVED PRECINCT TO CHRISTIE STREET PROPERTY WORKS GENERAL ARRANGEMENT PLAN - L1/DP1132380 SHEET No. 1 OF 1		A3																				
EXTERNAL REFERENCE FILES	REV 1	DATE 22.11.18	AMENDMENT / REVISION DESCRIPTION ISSUE FOR DEVELOPMENT APPLICATION APPROVAL	WVR No.	APPROVAL	SCALES ON A3 SIZE DRAWING	DRAWINGS / DESIGN PREPARED BY			PREPARED FOR TBC	RMS REGISTRATION No.	TBC																				
						 SCALE 1:500m CO-ORDINATE SYSTEM MGA ZONE 56 HEIGHT DATUM A.H.D.	 Level 27, 680 George Street, Sydney GPO Box 5394, NSW 2001, Australia Tel: +61 2 9272 5100 Fax: +61 2 9272 5101 wsp.com	<table border="1"> <tr><th>TYPE</th><th>NAME</th><th>DATE</th></tr> <tr><td>DRAWN</td><td>JERILYN QUINTO</td><td>22.11.18</td></tr> <tr><td>DRG CHECK</td><td>CLAUDIO BIDART</td><td>22.11.18</td></tr> <tr><td>DESIGN</td><td>JACINTA HALIM</td><td>22.11.18</td></tr> <tr><td>DESIGN CHECK</td><td>ALISTAIR KELLY</td><td>22.11.18</td></tr> <tr><td>DESIGN MNGR</td><td>ALISTAIR KELLY</td><td>22.11.18</td></tr> <tr><td>PROJECT MNGR</td><td>JAMES WALLIS</td><td>22.11.18</td></tr> </table>			TYPE	NAME	DATE	DRAWN	JERILYN QUINTO	22.11.18	DRG CHECK	CLAUDIO BIDART	22.11.18	DESIGN	JACINTA HALIM	22.11.18	DESIGN CHECK	ALISTAIR KELLY	22.11.18	DESIGN MNGR	ALISTAIR KELLY	22.11.18	PROJECT MNGR	JAMES WALLIS	22.11.18	EDMS No.
TYPE	NAME	DATE																														
DRAWN	JERILYN QUINTO	22.11.18																														
DRG CHECK	CLAUDIO BIDART	22.11.18																														
DESIGN	JACINTA HALIM	22.11.18																														
DESIGN CHECK	ALISTAIR KELLY	22.11.18																														
DESIGN MNGR	ALISTAIR KELLY	22.11.18																														
PROJECT MNGR	JAMES WALLIS	22.11.18																														

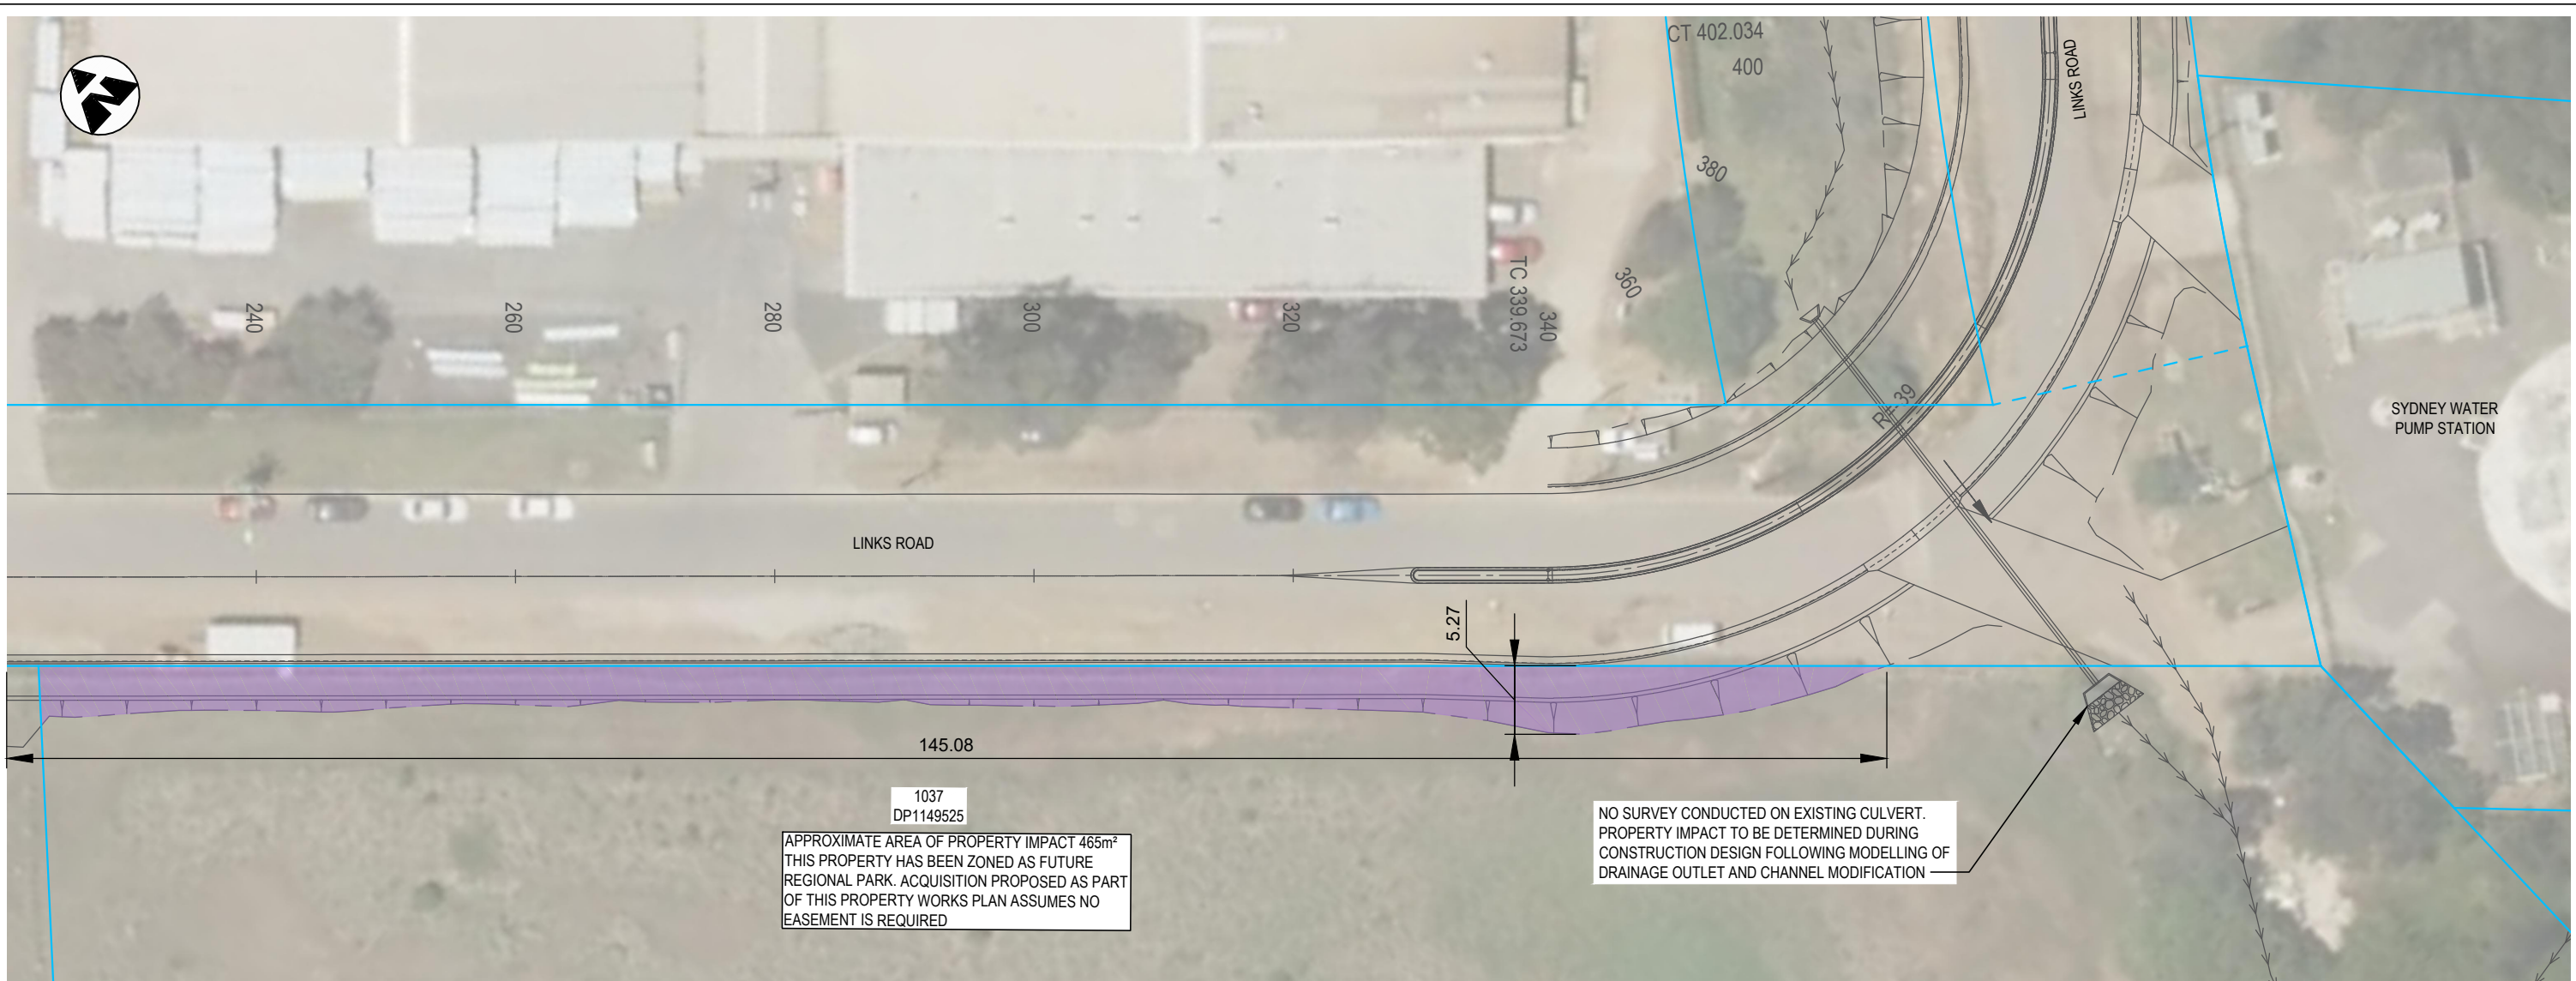

**NOTES**


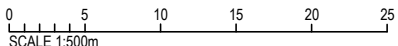

1. ALL DIMENSIONS ARE IN METERS UNLESS SPECIFIED OTHERWISE.
2. PROPERTY ADJUSTMENT PLANS ARE BASED UPON DESIGN DOCUMENTATION SUPPORTING A DEVELOPMENT APPLICATION. THEY ARE SUBJECT TO CHANGE DURING CONSTRUCTION CERTIFICATE DESIGN WHERE ANY CONDITIONS OF CONSENT OR AUTHORITY DIRECTIONS WILL NEED TO BE ADDRESSED.
3. EXISTING DRIVEWAYS IMPACTED BY DESIGN WILL BE RECONSTRUCTED IN ACCORDANCE WITH PENRITH CITY COUNCIL BUILDING DEVELOPMENT DESIGN GUIDELINES FOR ENGINEERING WORKS AND ENGINEERING CONSTRUCTION SPECIFICATION FOR CIVIL WORKS.
4. PROPERTY ACQUISITION BOUNDARIES ARE SUBJECT TO CHANGE DURING CONSTRUCTION DESIGN.
5. ALL FENCES TO BE REPLACED ARE TO MATCH EXISTING.
6. PROPERTY UTILITY ADJUSTMENTS TO BE UNDERTAKEN DURING DETAILED DESIGN.

**GENERAL LEGEND**

-  CADASTRAL BOUNDARY
-  DESIGN (WSP)
-  DESIGN KERB AND SO GUTTER
-  PROPERTY ACQUISITION

**NOT FOR CONSTRUCTION**

UTILITY INFORMATION SHOWN ON THE DRAWINGS DOES NOT DEPICT ANY MORE THAN THE PRESENCE OF A SERVICE, BASED ON AVAILABLE DOCUMENTARY EVIDENCE. THE PRESENCE OF A UTILITY SERVICE, ITS SIZE AND LOCATION SHOULD BE CONFIRMED BY FIELD INSPECTION, PRIOR TO THE COMMENCEMENT OF ROADWORKS AND THE RELEVANT UTILITY PLANS OBTAINED BY DIALLING 1100 OR FAX 1300 652 077 (DIAL BEFORE YOU DIG). CAUTION SHOULD BE EXERCISED WHEN WORKING IN THE VICINITY OF ALL UTILITY SERVICES.

DOCUMENT NUMBER / NAME <b>PS11235-PW-DRG-00102</b>		DESIGN LOT CODE	DESIGN MODEL FILE(S) USED FOR DOCUMENTATION OF THIS DRAWING		PLOT DATE / TIME 22 November 2018 - 11:26:56 AM		PLOT BY Thrower,		CLIENT 		PENRITH CITY COUNCIL (PCC) LINKS ROAD LINKS ROAD EXTENSION FROM THE DUNHEVED PRECINCT TO CHRISTIE STREET PROPERTY WORKS GENERAL ARRANGEMENT PLAN - 1037/DP1149525 SHEET No. 1 OF 1		<b>A3</b>		
EXTERNAL REFERENCE FILES	REV 1	DATE 22.11.18	AMENDMENT / REVISION DESCRIPTION ISSUE FOR DEVELOPMENT APPLICATION APPROVAL	WVR No.	APPROVAL	SCALES ON A3 SIZE DRAWING  SCALE 1:500m		DRAWINGS / DESIGN PREPARED BY 		TYPE	NAME	DATE	PREPARED FOR TBC	RMS REGISTRATION No. <b>TBC</b>	PART
				CO-ORDINATE SYSTEM MGA ZONE 56		HEIGHT DATUM A.H.D.		Level 27, 680 George Street, Sydney GPO Box 5394, NSW 2001, Australia Tel: +61 2 9272 5100 Fax: +61 2 9272 5101 wsp.com		DRAWN	JERILYN QUINTO	22.11.18			
								DRG CHECK		CLAUDIO BIDART	22.11.18				
								DESIGN		JACINTA HALIM	22.11.18				
								DESIGN CHECK		ALISTAIR KELLY	22.11.18				
								DESIGN MNGR		ALISTAIR KELLY	22.11.18				
								PROJECT MNGR		JAMES WALLIS	22.11.18	EDMS No.	SHEET No. <b>PW-00102</b>	ISSUE <b>1</b>	

THIS DRAWING MAY BE PREPARED IN COLOUR AND MAY BE INCOMPLETE IF COPIED

\\corp.pdw.net\NQP\Projects\PS11235\_PW\Links\_Road\_Extensd\_WPBIMCAD\PS11235-PW-DRG-00102.dwg

UTILITY INFORMATION SHOWN ON THE DRAWINGS DOES NOT DEPICT ANY MORE THAN THE PRESENCE OF A SERVICE, BASED ON AVAILABLE DOCUMENTARY EVIDENCE. THE PRESENCE OF A UTILITY SERVICE, ITS SIZE AND LOCATION SHOULD BE CONFIRMED BY FIELD INSPECTION, PRIOR TO THE COMMENCEMENT OF ROADWORKS AND THE RELEVANT UTILITY PLANS OBTAINED BY DIALLING 1100 OR FAX 1300 652 077 (DIAL BEFORE YOU DIG). CAUTION SHOULD BE EXERCISED WHEN WORKING IN THE VICINITY OF ALL UTILITY SERVICES.



**NOTES**

1. ALL DIMENSIONS ARE IN METERS UNLESS SPECIFIED OTHERWISE.
2. PROPERTY ADJUSTMENT PLANS ARE BASED UPON DESIGN DOCUMENTATION SUPPORTING A DEVELOPMENT APPLICATION. THEY ARE SUBJECT TO CHANGE DURING CONSTRUCTION CERTIFICATE DESIGN WHERE ANY CONDITIONS OF CONSENT OR AUTHORITY DIRECTIONS WILL NEED TO BE ADDRESSED.
3. EXISTING DRIVEWAYS IMPACTED BY DESIGN WILL BE RECONSTRUCTED IN ACCORDANCE WITH PENRITH CITY COUNCIL BUILDING DEVELOPMENT DESIGN GUIDELINES FOR ENGINEERING WORKS AND ENGINEERING CONSTRUCTION SPECIFICATION FOR CIVIL WORKS.
4. PROPERTY ACQUISITION BOUNDARIES ARE SUBJECT TO CHANGE DURING CONSTRUCTION DESIGN.
5. ALL FENCES TO BE REPLACED ARE TO MATCH EXISTING.
6. PROPERTY UTILITY ADJUSTMENTS TO BE UNDERTAKEN DURING DETAILED DESIGN.

**GENERAL LEGEND**

- CADASTRAL BOUNDARY
- - - DESIGN (WSP)
- PROPERTY IMPACT AREA

ADJOINS BELOW LEFT

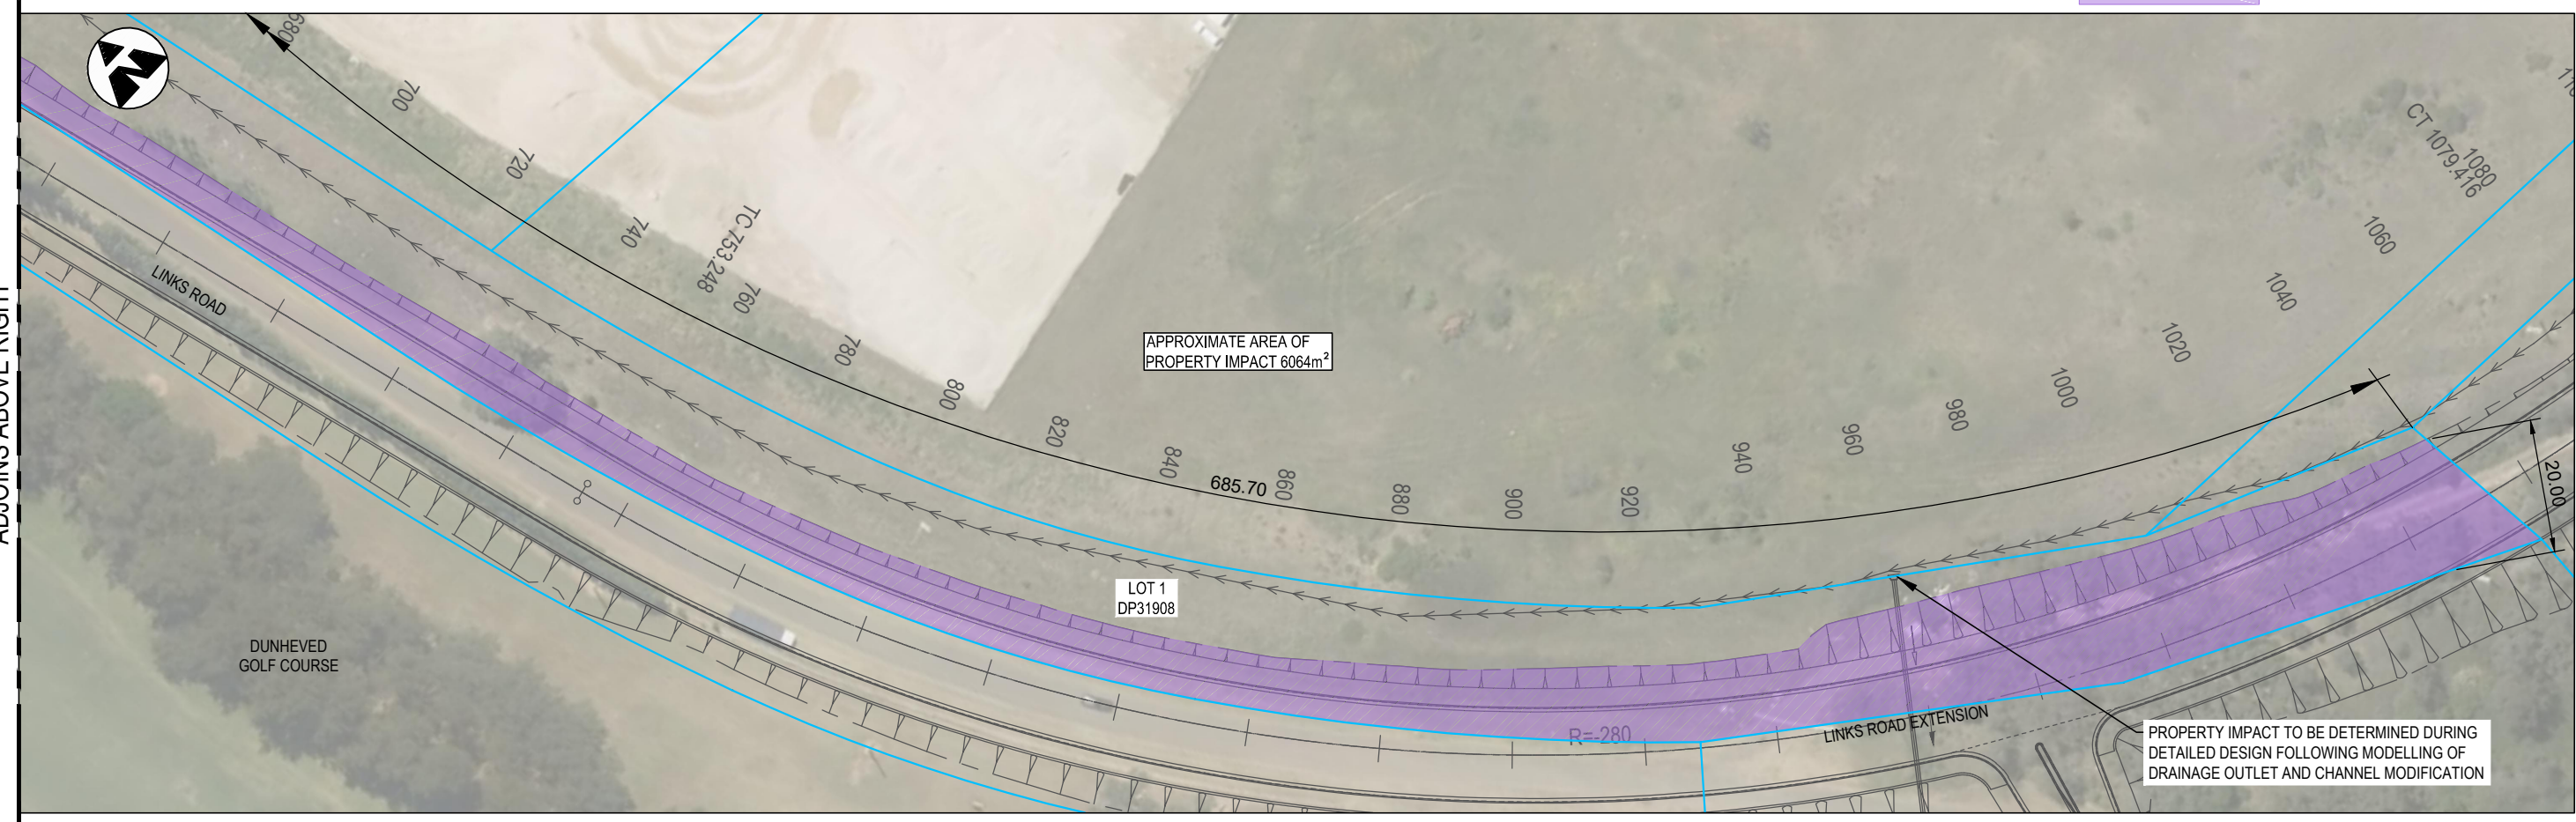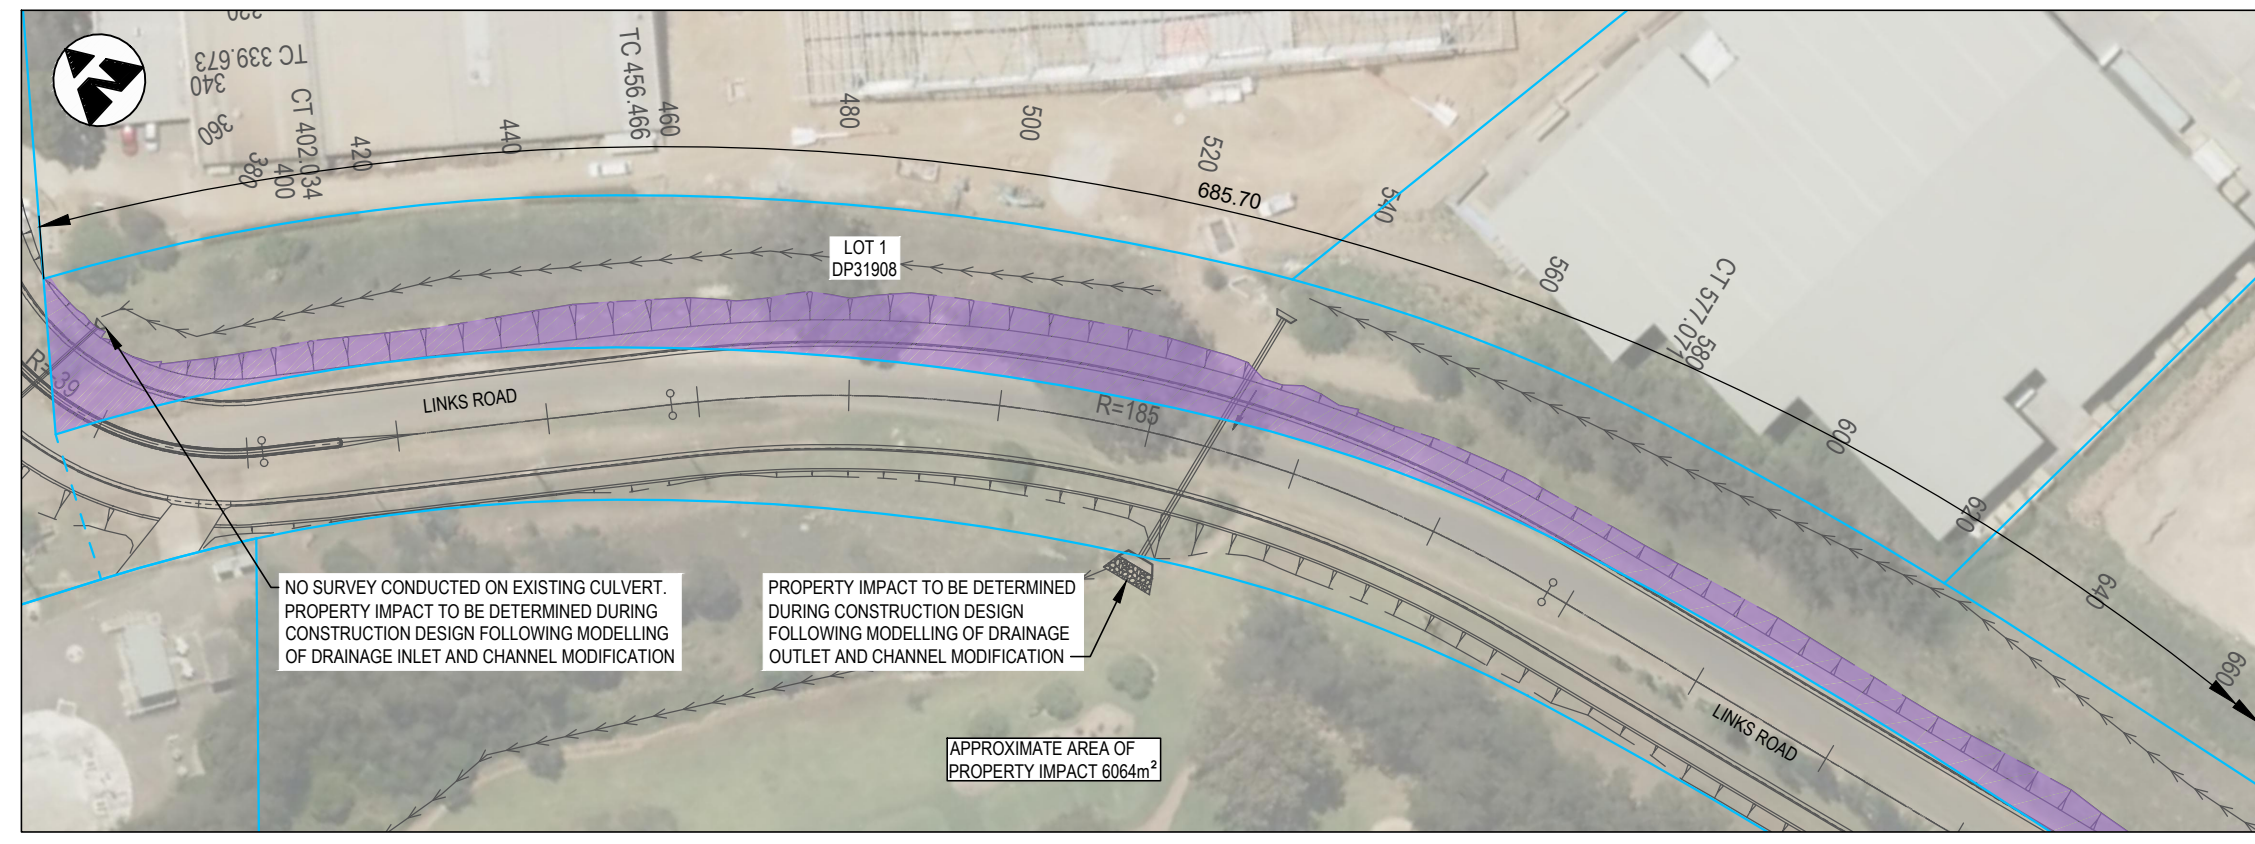

ADJOINS ABOVE RIGHT

**NOT FOR CONSTRUCTION**

DOCUMENT NUMBER / NAME <b>PS111235-PW-DRG-00103</b>		DESIGN LOT CODE	DESIGN MODEL FILE(S) USED FOR DOCUMENTATION OF THIS DRAWING		PLOT DATE / TIME 22 November 2018 - 11:27:26 AM	PLOT BY Thrower,	CLIENT <b>lendlease</b>	PENRITH CITY COUNCIL (PCC) LINKS ROAD LINKS ROAD EXTENSION FROM THE DUNHEVED PRECINCT TO CHRISTIE STREET PROPERTY WORKS GENERAL ARRANGEMENT PLAN - L1/DP31908 SHEET No. 1 OF 1	<b>A3</b>			
EXTERNAL REFERENCE FILES	REV 1	DATE 22.11.18	AMENDMENT / REVISION DESCRIPTION ISSUE FOR DEVELOPMENT APPLICATION APPROVAL	WVR No.	APPROVAL	SCALES ON A3 SIZE DRAWING 0 10 20 30 40 50 SCALE 1:1000m	DRAWINGS / DESIGN PREPARED BY <b>wsp</b> Level 27, 680 George Street, Sydney GPO Box 5394, NSW 2001, Australia Tel: +61 2 9272 5100 Fax: +61 2 9272 5101 wsp.com	RMS REGISTRATION No. <b>TBC</b>	ISSUE STATUS DEVELOPMENT APPLICATION	EDMS No.	SHEET No. <b>PW-00103</b>	ISSUE <b>1</b>
				CO-ORDINATE SYSTEM MGA ZONE 56	HEIGHT DATUM A.H.D.	PREPARED FOR TBC		PART				

THIS DRAWING MAY BE PREPARED IN COLOUR AND MAY BE INCOMPLETE IF COPIED FROM A SMALL SCALE ORIGINAL. 150mm ON A3 SIZE ORIGINAL.






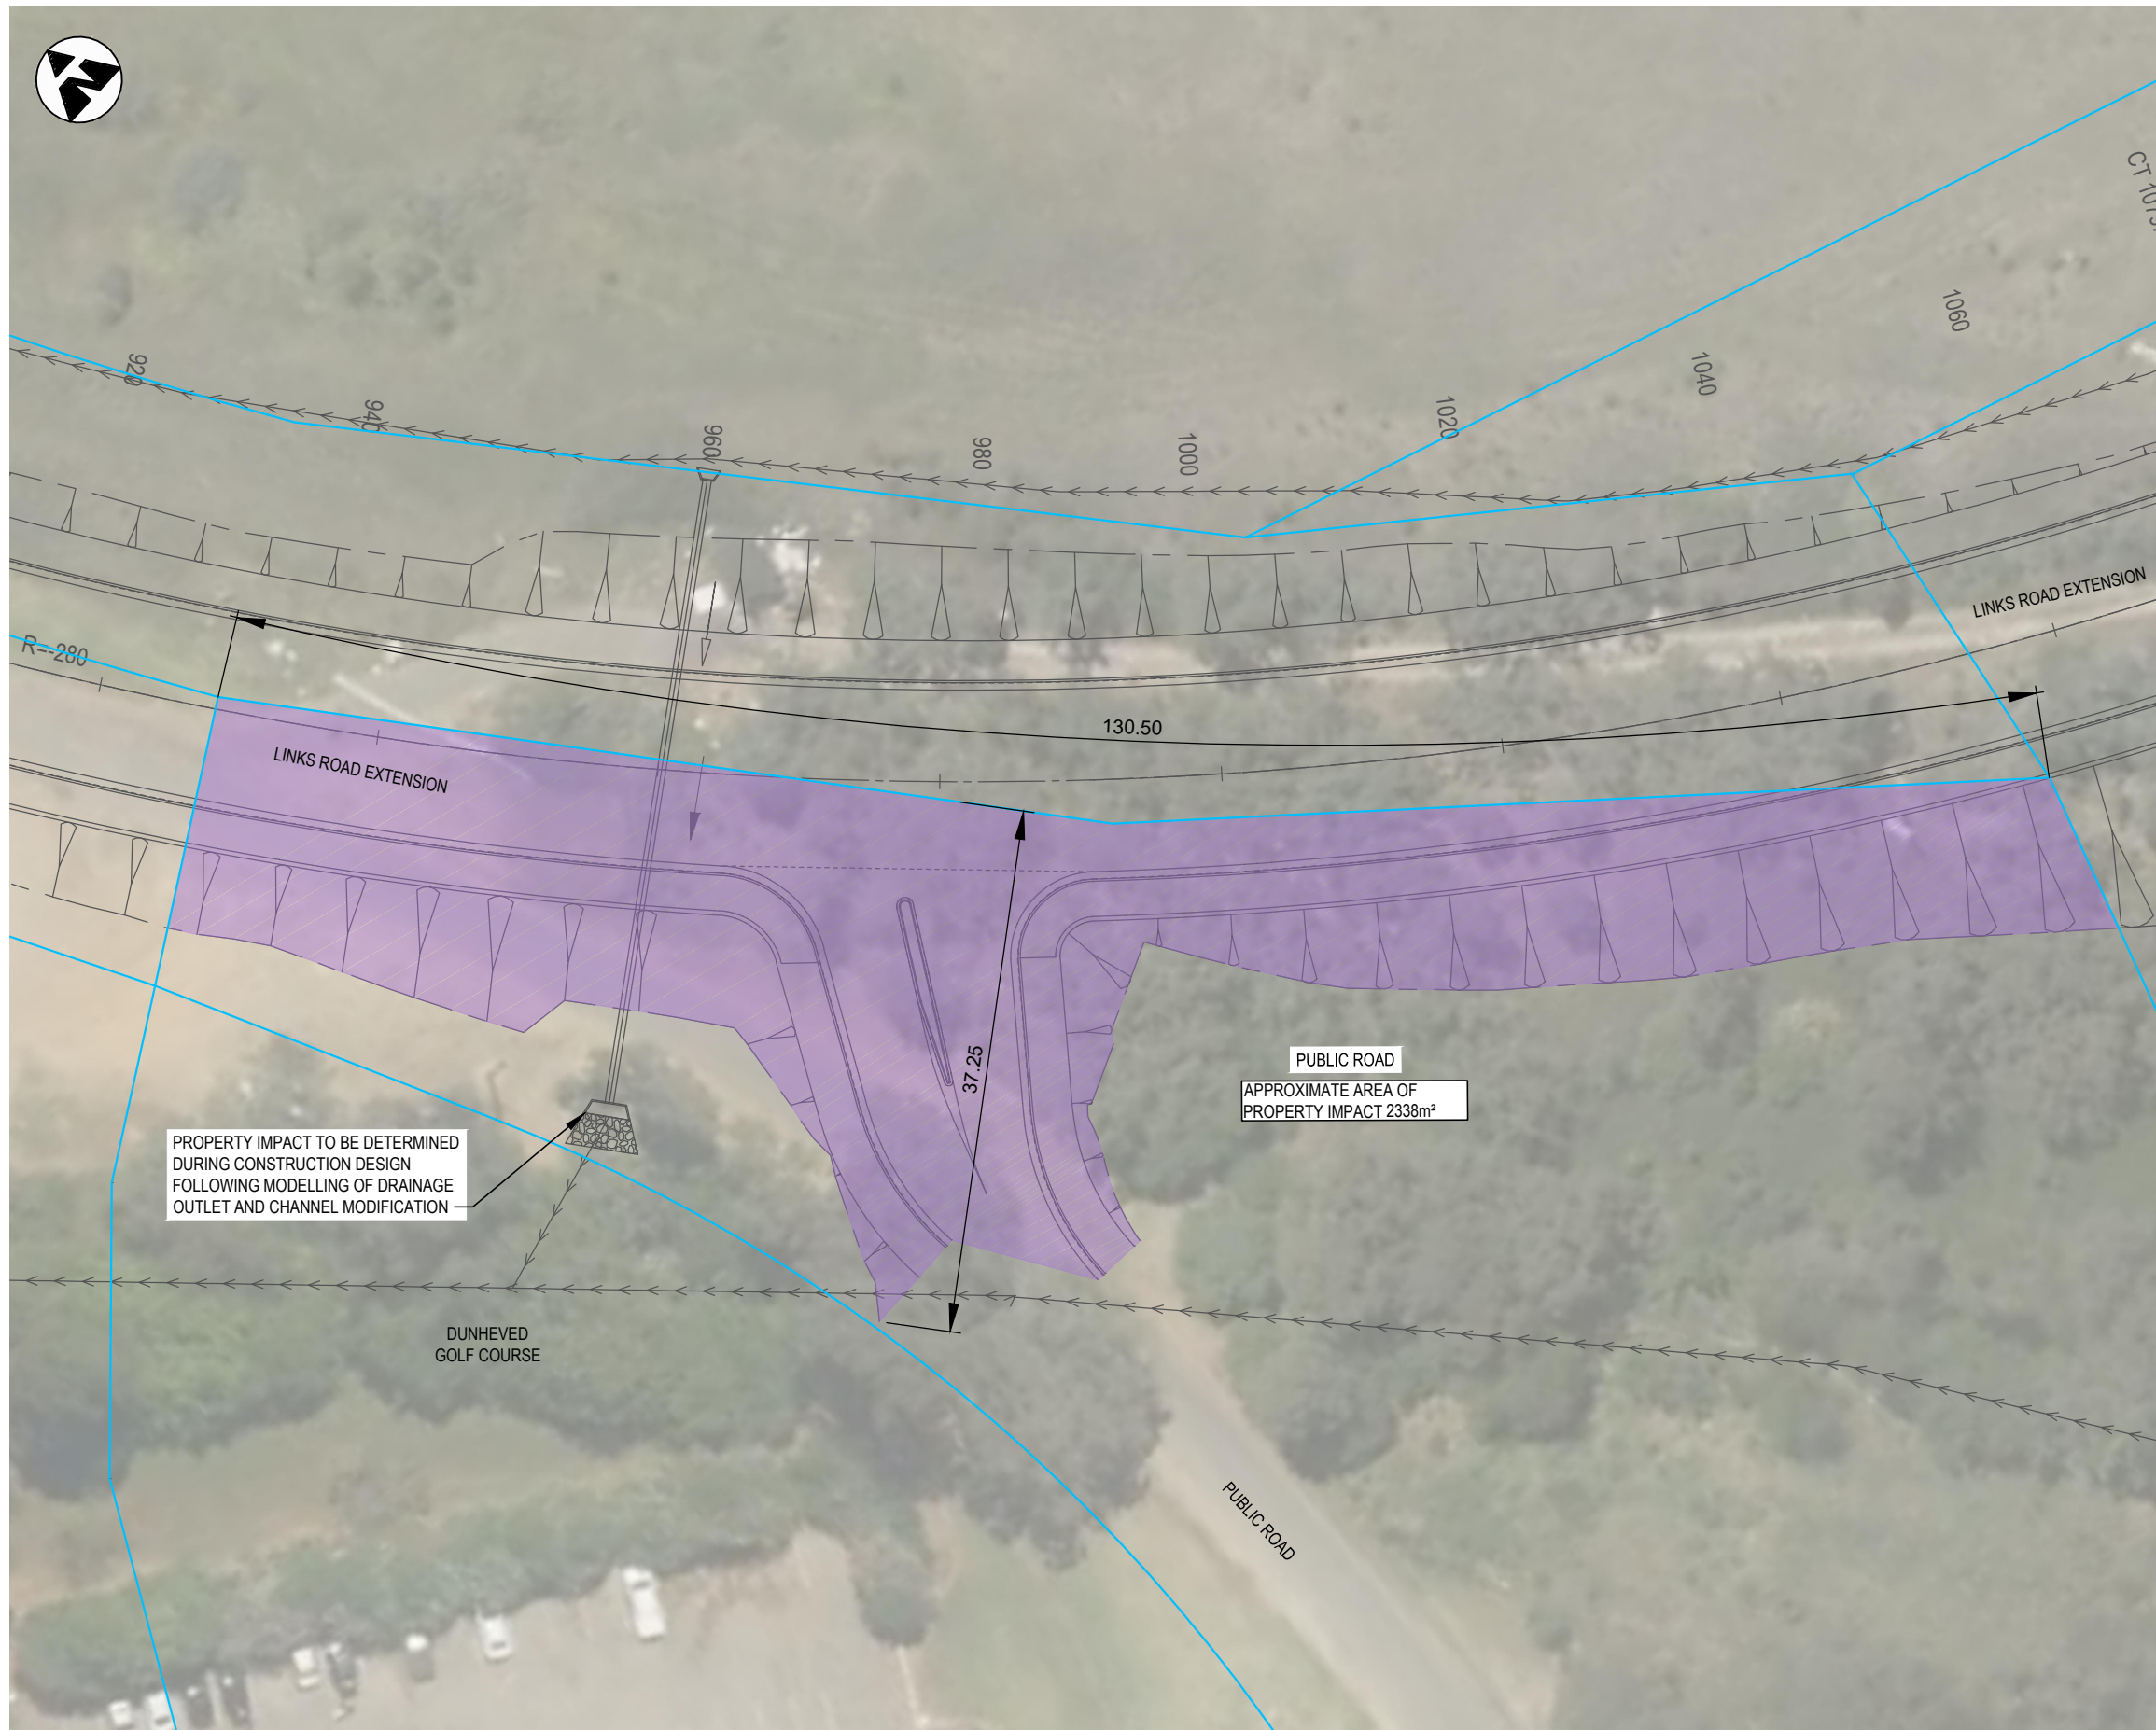
UTILITY INFORMATION SHOWN ON THE DRAWINGS DOES NOT DEPICT ANY MORE THAN THE PRESENCE OF A SERVICE, BASED ON AVAILABLE DOCUMENTARY EVIDENCE. THE PRESENCE OF A UTILITY SERVICE, ITS SIZE AND LOCATION SHOULD BE CONFIRMED BY FIELD INSPECTION, PRIOR TO THE COMMENCEMENT OF ROADWORKS AND THE RELEVANT UTILITY PLANS OBTAINED BY DIALLING 1100 OR FAX 1300 652 077 (DIAL BEFORE YOU DIG). CAUTION SHOULD BE EXERCISED WHEN WORKING IN THE VICINITY OF ALL UTILITY SERVICES.

**NOTES**

1. ALL DIMENSIONS ARE IN METERS UNLESS SPECIFIED OTHERWISE.
2. PROPERTY ADJUSTMENT PLANS ARE BASED UPON DESIGN DOCUMENTATION SUPPORTING A DEVELOPMENT APPLICATION. THEY ARE SUBJECT TO CHANGE DURING CONSTRUCTION CERTIFICATE DESIGN WHERE ANY CONDITIONS OF CONSENT OR AUTHORITY DIRECTIONS WILL NEED TO BE ADDRESSED.
3. EXISTING DRIVEWAYS IMPACTED BY DESIGN WILL BE RECONSTRUCTED IN ACCORDANCE WITH PENRITH CITY COUNCIL BUILDING DEVELOPMENT DESIGN GUIDELINES FOR ENGINEERING WORKS AND ENGINEERING CONSTRUCTION SPECIFICATION FOR CIVIL WORKS.
4. PROPERTY ACQUISITION BOUNDARIES ARE SUBJECT TO CHANGE DURING CONSTRUCTION DESIGN.
5. ALL FENCES TO BE REPLACED ARE TO MATCH EXISTING.
6. PROPERTY UTILITY ADJUSTMENTS TO BE UNDERTAKEN DURING DETAILED DESIGN.

**GENERAL LEGEND**



-  CADASTRAL BOUNDARY
-  DESIGN (WSP)
-  PROPERTY IMPACT AREA



**NOT FOR CONSTRUCTION**

THIS DRAWING MAY BE PREPARED IN COLOUR AND MAY BE INCOMPLETE IF COPIED

\\corp.pdw.net\NCP\Projects\PS111235-Links\_Road\_Extensd\_WPB\M\CAD\DWG\PS111235-PW-DRG-00104.dwg

DOCUMENT NUMBER / NAME <b>PS111235-PW-DRG-00104</b>		DESIGN LOT CODE	DESIGN MODEL FILE(S) USED FOR DOCUMENTATION OF THIS DRAWING		PLOT DATE / TIME 22 November 2018 - 11:27:47 AM	PLOT BY Thrower,	CLIENT 	PENRITH CITY COUNCIL (PCC) LINKS ROAD LINKS ROAD EXTENSION FROM THE DUNHEVED PRECINCT TO CHRISTIE STREET PROPERTY WORKS GENERAL ARRANGEMENT PLAN - PUBLIC ROAD SHEET No. 1 OF 1		<b>A3</b>																										
EXTERNAL REFERENCE FILES	REV 1	DATE 22.11.18	AMENDMENT / REVISION DESCRIPTION ISSUE FOR DEVELOPMENT APPLICATION APPROVAL	WVR No.	APPROVAL	SCALES ON A3 SIZE DRAWING 0 5 10 15 20 25 SCALE 1:500m	DRAWINGS / DESIGN PREPARED BY 		<table border="1" style="width: 100%; border-collapse: collapse;"> <thead> <tr> <th>TYPE</th> <th>NAME</th> <th>DATE</th> </tr> </thead> <tbody> <tr> <td>DRAWN</td> <td>JERILYN QUINTO</td> <td>22.11.18</td> </tr> <tr> <td>DRG CHECK</td> <td>CLAUDIO BIDART</td> <td>22.11.18</td> </tr> <tr> <td>DESIGN</td> <td>JACINTA HALIM</td> <td>22.11.18</td> </tr> <tr> <td>DESIGN CHECK</td> <td>ALISTAIR KELLY</td> <td>22.11.18</td> </tr> <tr> <td>DESIGN MNGR</td> <td>ALISTAIR KELLY</td> <td>22.11.18</td> </tr> <tr> <td>PROJECT MNGR</td> <td>JAMES WALLIS</td> <td>22.11.18</td> </tr> </tbody> </table>	TYPE	NAME	DATE	DRAWN	JERILYN QUINTO	22.11.18	DRG CHECK	CLAUDIO BIDART	22.11.18	DESIGN	JACINTA HALIM	22.11.18	DESIGN CHECK	ALISTAIR KELLY	22.11.18	DESIGN MNGR	ALISTAIR KELLY	22.11.18	PROJECT MNGR	JAMES WALLIS	22.11.18	PREPARED FOR TBC	RMS REGISTRATION No. <b>TBC</b>	ISSUE STATUS DEVELOPMENT APPLICATION	EDMS No.	SHEET No. <b>PW-00104</b>	ISSUE <b>1</b>
TYPE	NAME	DATE																																		
DRAWN	JERILYN QUINTO	22.11.18																																		
DRG CHECK	CLAUDIO BIDART	22.11.18																																		
DESIGN	JACINTA HALIM	22.11.18																																		
DESIGN CHECK	ALISTAIR KELLY	22.11.18																																		
DESIGN MNGR	ALISTAIR KELLY	22.11.18																																		
PROJECT MNGR	JAMES WALLIS	22.11.18																																		
CO-ORDINATE SYSTEM MGA ZONE 56				HEIGHT DATUM A.H.D.		Level 27, 680 George Street, Sydney GPO Box 5394, NSW 2001, Australia Tel: +61 2 9272 5100 Fax: +61 2 9272 5101 wsp.com																														



UTILITY INFORMATION SHOWN ON THE DRAWINGS DOES NOT DEPICT ANY MORE THAN THE PRESENCE OF A SERVICE, BASED ON AVAILABLE DOCUMENTARY EVIDENCE. THE PRESENCE OF A UTILITY SERVICE, ITS SIZE AND LOCATION SHOULD BE CONFIRMED BY FIELD INSPECTION, PRIOR TO THE COMMENCEMENT OF ROADWORKS AND THE RELEVANT UTILITY PLANS OBTAINED BY DIALLING 1100 OR FAX 1300 652 077 (DIAL BEFORE YOU DIG). CAUTION SHOULD BE EXERCISED WHEN WORKING IN THE VICINITY OF ALL UTILITY SERVICES.

**NOTES**

1. ALL DIMENSIONS ARE IN METERS UNLESS SPECIFIED OTHERWISE.
2. PROPERTY ADJUSTMENT PLANS ARE BASED UPON DESIGN DOCUMENTATION SUPPORTING A DEVELOPMENT APPLICATION. THEY ARE SUBJECT TO CHANGE DURING CONSTRUCTION CERTIFICATE DESIGN WHERE ANY CONDITIONS OF CONSENT OR AUTHORITY DIRECTIONS WILL NEED TO BE ADDRESSED.
3. EXISTING DRIVEWAYS IMPACTED BY DESIGN WILL BE RECONSTRUCTED IN ACCORDANCE WITH PENRITH CITY COUNCIL BUILDING DEVELOPMENT DESIGN GUIDELINES FOR ENGINEERING WORKS AND ENGINEERING CONSTRUCTION SPECIFICATION FOR CIVIL WORKS.
4. PROPERTY ACQUISITION BOUNDARIES ARE SUBJECT TO CHANGE DURING CONSTRUCTION DESIGN.
5. ALL FENCES TO BE REPLACED ARE TO MATCH EXISTING.
6. PROPERTY UTILITY ADJUSTMENTS TO BE UNDERTAKEN DURING DETAILED DESIGN.

**GENERAL LEGEND**

- CADASTRAL BOUNDARY
- DESIGN (WSP)
- PROPERTY IMPACT AREA

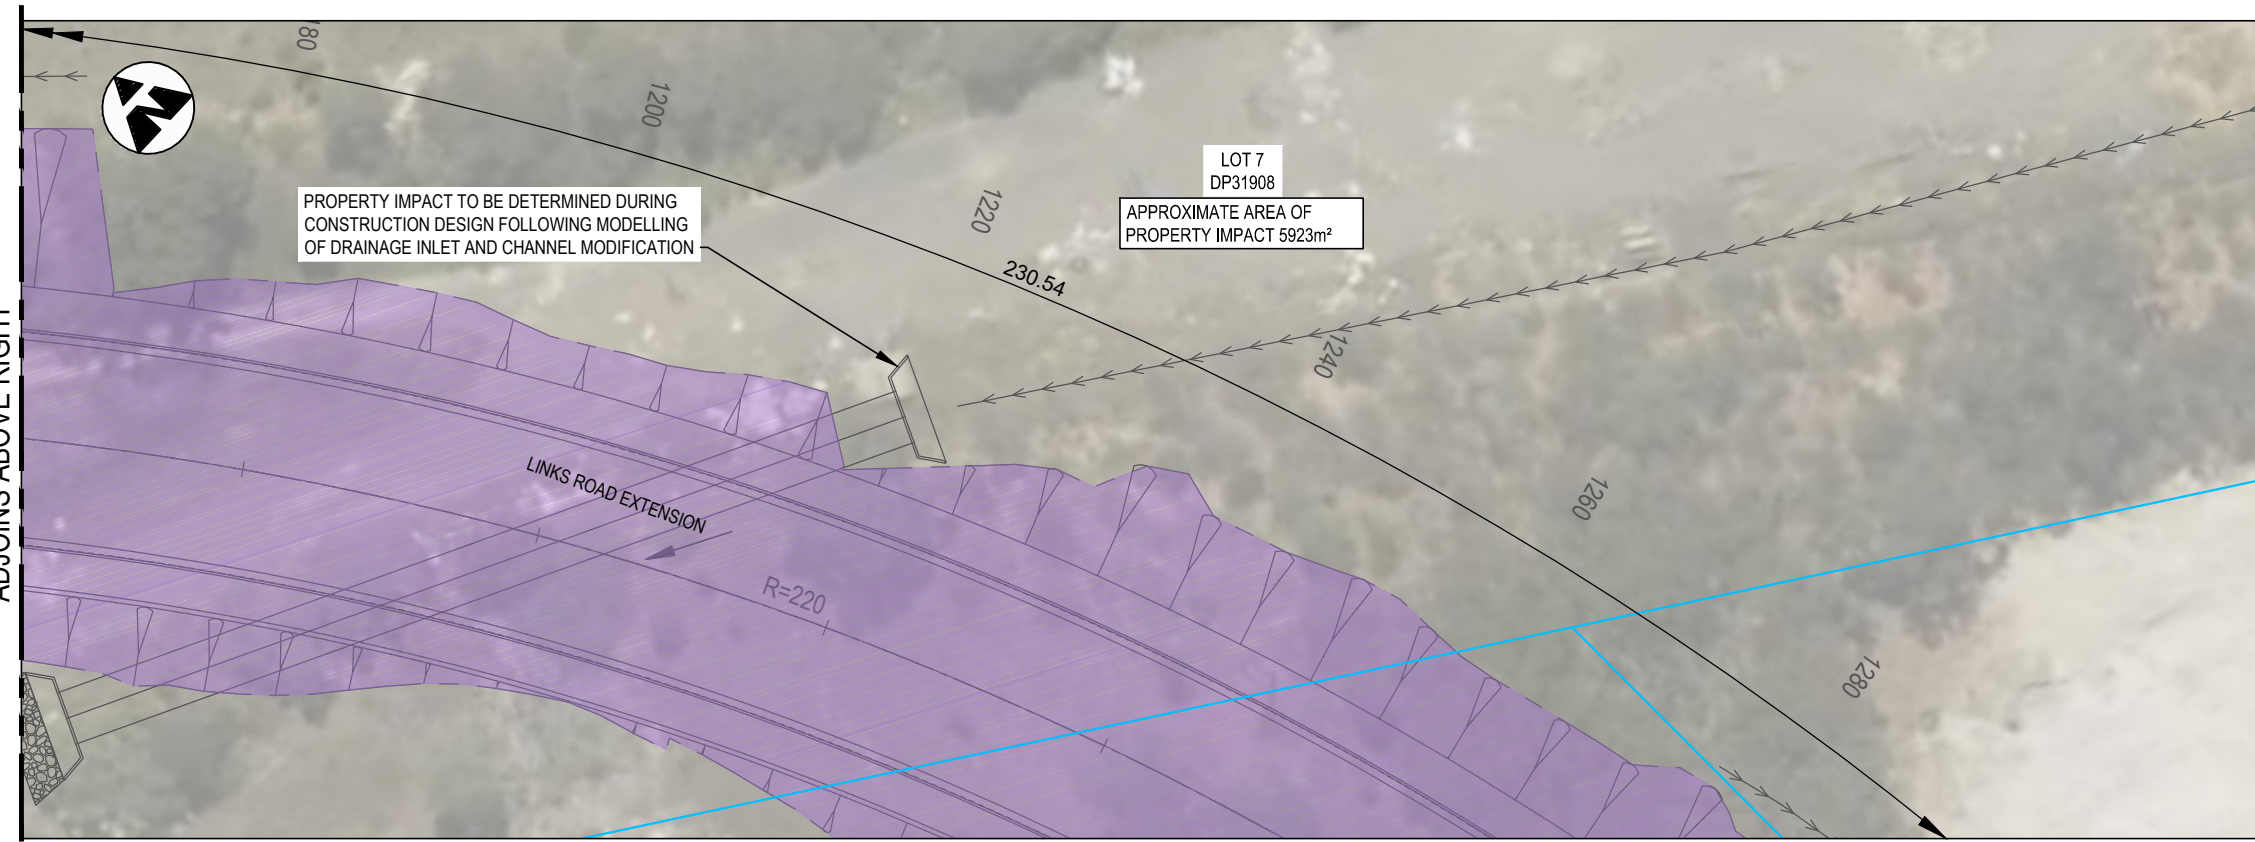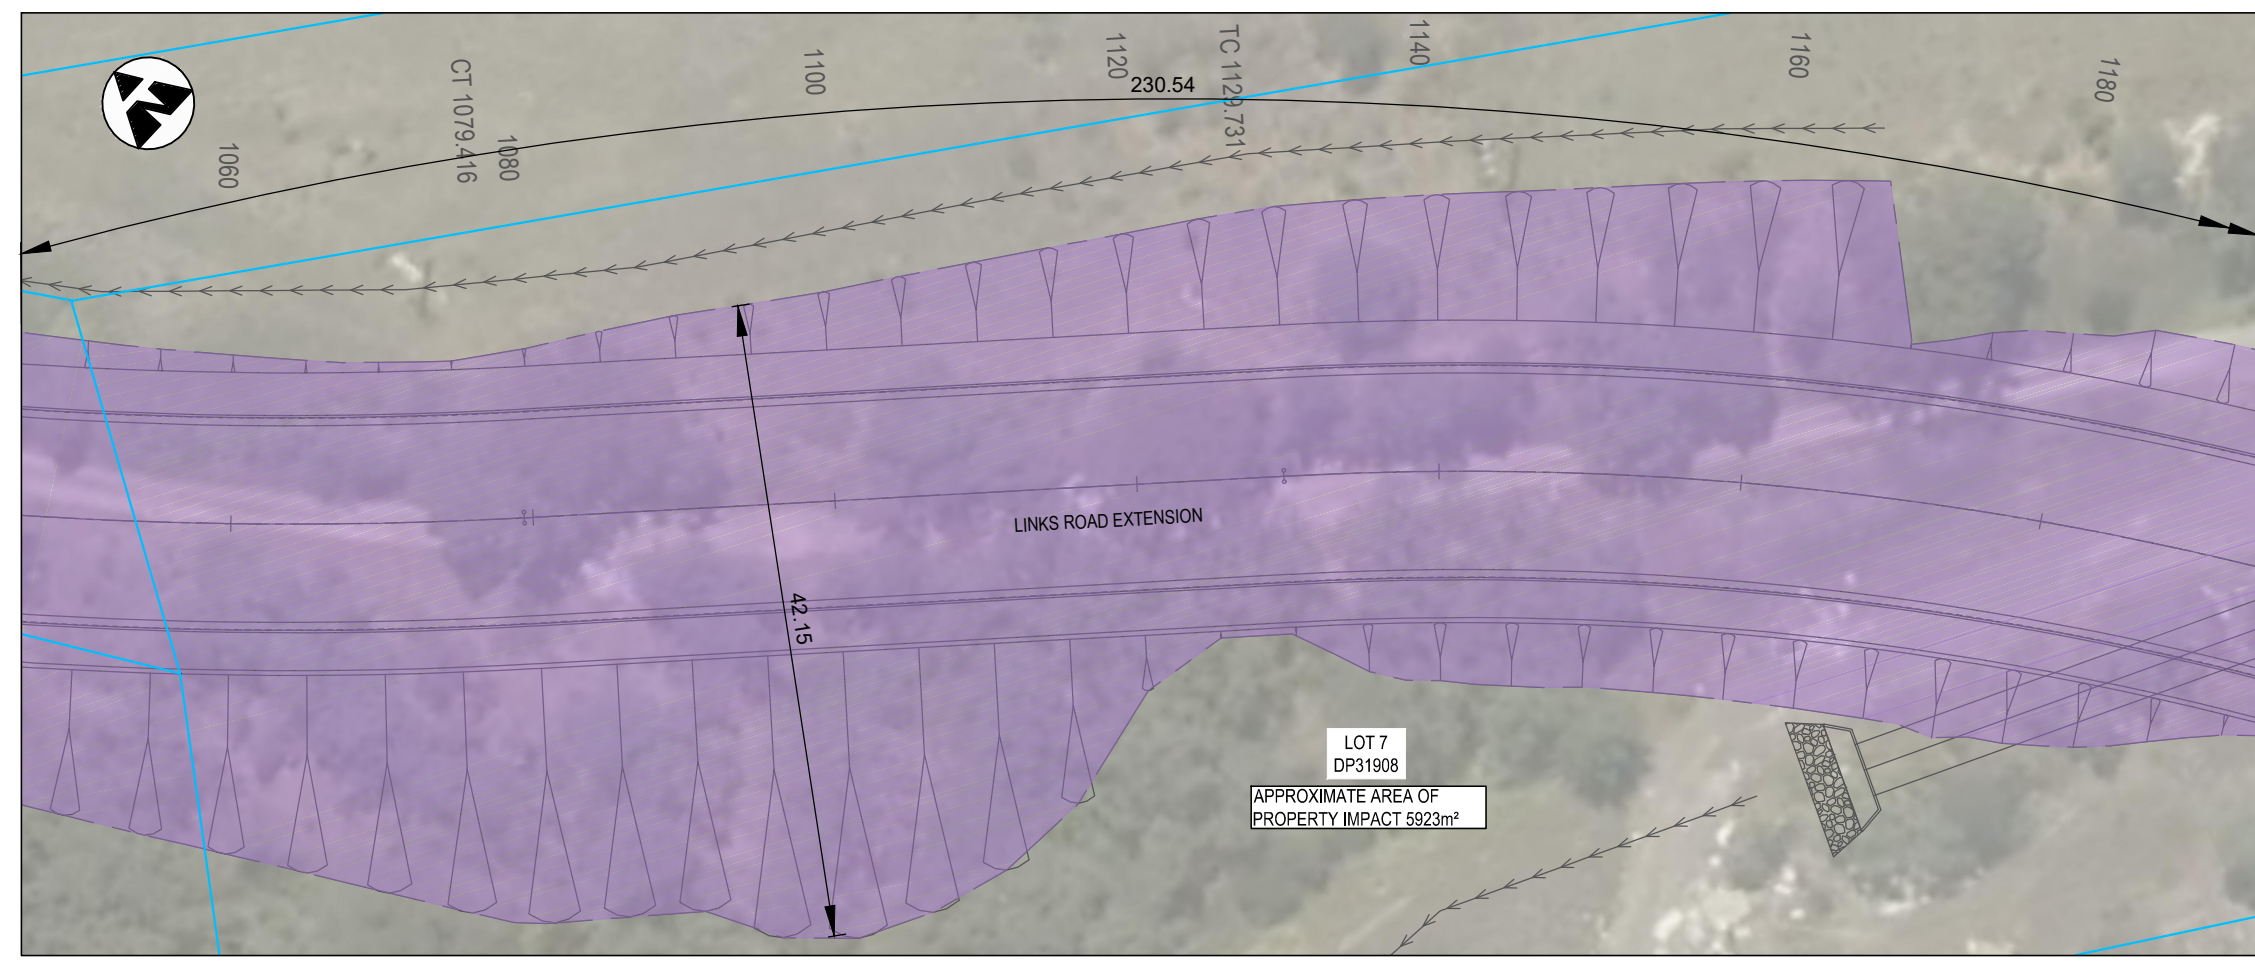

**NOT FOR CONSTRUCTION**

THIS DRAWING MAY BE PREPARED IN COLOUR AND MAY BE INCOMPLETE IF COPIED FROM A SMALLER SIZE ORIGINAL. 150mm ON A3 SIZE ORIGINAL. \\\pcp.pdw.net\NCP\Projects\PS11235-Links\_Road\_Extensd\_WPBIMCAD\DWG\PS11235-PW-DRG-00105.dwg

DOCUMENT NUMBER / NAME <b>PS11235-PW-DRG-00105</b>		DESIGN LOT CODE	DESIGN MODEL FILE(S) USED FOR DOCUMENTATION OF THIS DRAWING		PLOT DATE / TIME 22 November 2018 - 11:28:12 AM	PLOT BY Thrower,	CLIENT 	PENRITH CITY COUNCIL (PCC) LINKS ROAD LINKS ROAD EXTENSION FROM THE DUNHEVED PRECINCT TO CHRISTIE STREET PROPERTY WORKS GENERAL ARRANGEMENT PLAN - L7/DP31908 SHEET No. 1 OF 1	<b>A3</b>		
EXTERNAL REFERENCE FILES	REV 1	DATE 22.11.18	AMENDMENT / REVISION DESCRIPTION ISSUE FOR DEVELOPMENT APPLICATION APPROVAL	WVR No.	APPROVAL	SCALES ON A3 SIZE DRAWING 0 5 10 15 20 25 SCALE 1:500m	DRAWINGS / DESIGN PREPARED BY  Level 27, 680 George Street, Sydney GPO Box 5394, NSW 2001, Australia Tel: +61 2 9272 5100 Fax: +61 2 9272 5101 wsp.com	PREPARED FOR TBC	RMS REGISTRATION No. <b>TBC</b>		
CO-ORDINATE SYSTEM MGA ZONE 56		HEIGHT DATUM A.H.D.		TYPE		NAME	DATE	ISSUE STATUS DEVELOPMENT APPLICATION	EDMS No.	SHEET No. <b>PW-00105</b>	ISSUE <b>1</b>
				DRAWN		JERILYN QUINTO	22.11.18				
				DRG CHECK		CLAUDIO BIDART	22.11.18				
				DESIGN		JACINTA HALIM	22.11.18				
				DESIGN CHECK		ALISTAIR KELLY	22.11.18				
				DESIGN MNGR		ALISTAIR KELLY	22.11.18				
				PROJECT MNGR		JAMES WALLIS	22.11.18				



UTILITY INFORMATION SHOWN ON THE DRAWINGS DOES NOT DEPICT ANY MORE THAN THE PRESENCE OF A SERVICE, BASED ON AVAILABLE DOCUMENTARY EVIDENCE. THE PRESENCE OF A UTILITY SERVICE, ITS SIZE AND LOCATION SHOULD BE CONFIRMED BY FIELD INSPECTION, PRIOR TO THE COMMENCEMENT OF ROADWORKS AND THE RELEVANT UTILITY PLANS OBTAINED BY DIALLING 1100 OR FAX 1300 652 077 (DIAL BEFORE YOU DIG). CAUTION SHOULD BE EXERCISED WHEN WORKING IN THE VICINITY OF ALL UTILITY SERVICES.

**NOTES**

1. ALL DIMENSIONS ARE IN METERS UNLESS SPECIFIED OTHERWISE.
2. PROPERTY ADJUSTMENT PLANS ARE BASED UPON DESIGN DOCUMENTATION SUPPORTING A DEVELOPMENT APPLICATION. THEY ARE SUBJECT TO CHANGE DURING CONSTRUCTION CERTIFICATE DESIGN WHERE ANY CONDITIONS OF CONSENT OR AUTHORITY DIRECTIONS WILL NEED TO BE ADDRESSED.
3. EXISTING DRIVEWAYS IMPACTED BY DESIGN WILL BE RECONSTRUCTED IN ACCORDANCE WITH PENRITH CITY COUNCIL BUILDING DEVELOPMENT DESIGN GUIDELINES FOR ENGINEERING WORKS AND ENGINEERING CONSTRUCTION SPECIFICATION FOR CIVIL WORKS.
4. PROPERTY ACQUISITION BOUNDARIES ARE SUBJECT TO CHANGE DURING CONSTRUCTION DESIGN.
5. ALL FENCES TO BE REPLACED ARE TO MATCH EXISTING.
6. PROPERTY UTILITY ADJUSTMENTS TO BE UNDERTAKEN DURING DETAILED DESIGN.

**GENERAL LEGEND**

- CADASTRAL BOUNDARY
- - - DESIGN (WSP)
- PROPERTY IMPACT AREA

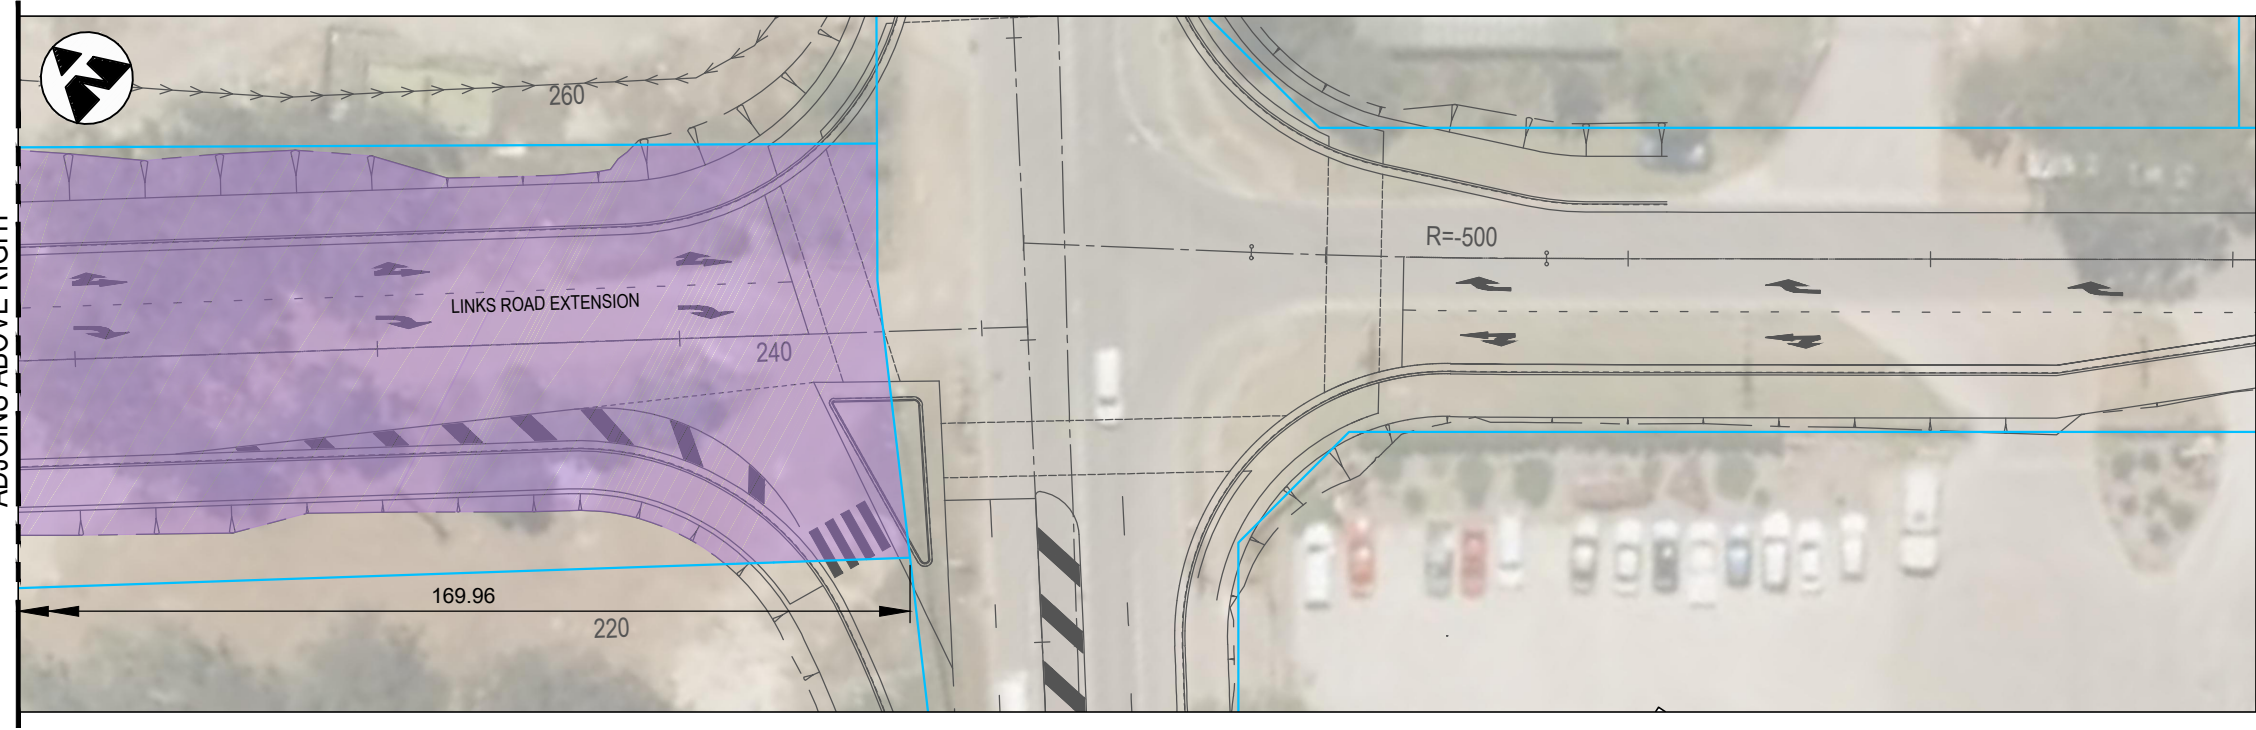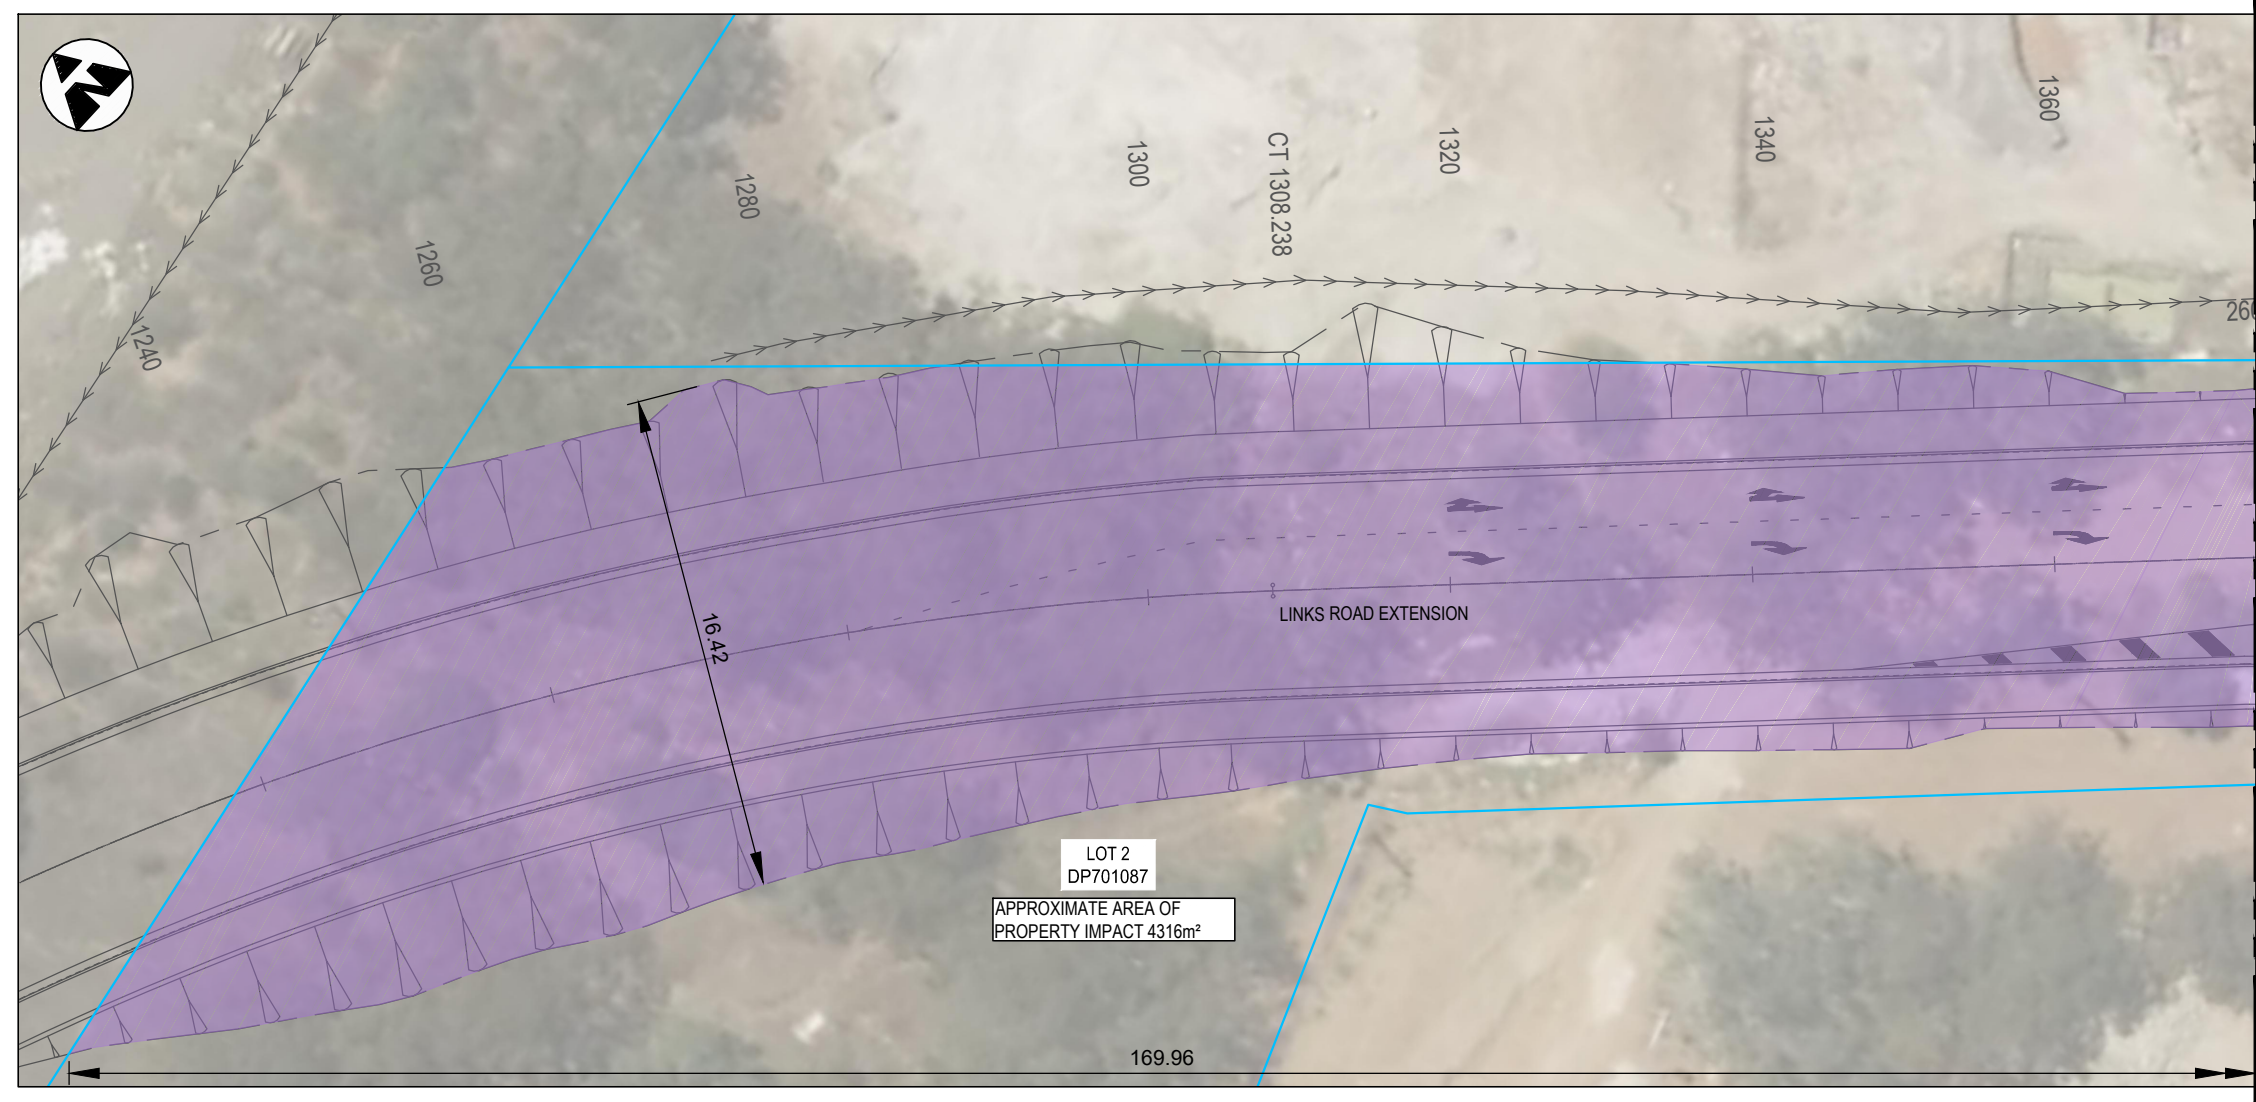

**NOT FOR CONSTRUCTION**

THIS DRAWING MAY BE PREPARED IN COLOUR AND MAY BE INCOMPLETE IF COPIED FROM A SMALLER SIZE ORIGINAL. \\\corp.pdw.net\NCP\Projects\PS11235-Links\_Road\_Extension\WPBIM\CA\DWG\PS11235-PW-DRG-00106.dwg

DOCUMENT NUMBER / NAME <b>PS11235-PW-DRG-00106</b>		DESIGN LOT CODE	DESIGN MODEL FILE(S) USED FOR DOCUMENTATION OF THIS DRAWING		PLOT DATE / TIME 22 November 2018 - 11:28:37 AM	PLOT BY Thrower,	CLIENT 	PENRITH CITY COUNCIL (PCC) LINKS ROAD LINKS ROAD EXTENSION FROM THE DUNHEVED PRECINCT TO CHRISTIE STREET PROPERTY WORKS GENERAL ARRANGEMENT PLAN - L2/DP701087 SHEET No. 1 OF 1	<b>A3</b>		
EXTERNAL REFERENCE FILES	REV 1	DATE 22.11.18	AMENDMENT / REVISION DESCRIPTION ISSUE FOR DEVELOPMENT APPLICATION APPROVAL	WVR No.	APPROVAL	SCALES ON A3 SIZE DRAWING 0 5 10 15 20 25 SCALE 1:500m	DRAWINGS / DESIGN PREPARED BY  Level 27, 680 George Street, Sydney GPO Box 5394, NSW 2001, Australia Tel: +61 2 9272 5100 Fax: +61 2 9272 5101 wsp.com	PREPARED FOR TBC	RMS REGISTRATION No. <b>TBC</b>		
CO-ORDINATE SYSTEM MGA ZONE 56		HEIGHT DATUM A.H.D.		TYPE		NAME	DATE	ISSUE STATUS DEVELOPMENT APPLICATION	EDMS No.	SHEET No. <b>PW-00106</b>	ISSUE <b>1</b>
				DRAWN JERILYN QUINTO			22.11.18				
				DRG CHECK CLAUDIO BIDART			22.11.18				
				DESIGN JACINTA HALIM			22.11.18				
				DESIGN CHECK ALISTAIR KELLY			22.11.18				
				DESIGN MNGR ALISTAIR KELLY			22.11.18				
				PROJECT MNGR JAMES WALLIS			22.11.18				




UTILITY INFORMATION SHOWN ON THE DRAWINGS DOES NOT DEPICT ANY MORE THAN THE PRESENCE OF A SERVICE, BASED ON AVAILABLE DOCUMENTARY EVIDENCE. THE PRESENCE OF A UTILITY SERVICE, ITS SIZE AND LOCATION SHOULD BE CONFIRMED BY FIELD INSPECTION, PRIOR TO THE COMMENCEMENT OF ROADWORKS AND THE RELEVANT UTILITY PLANS OBTAINED BY DIALLING 1100 OR FAX 1300 652 077 (DIAL BEFORE YOU DIG). CAUTION SHOULD BE EXERCISED WHEN WORKING IN THE VICINITY OF ALL UTILITY SERVICES.

**NOTES**

1. ALL DIMENSIONS ARE IN METERS UNLESS SPECIFIED OTHERWISE.
2. PROPERTY ADJUSTMENT PLANS ARE BASED UPON DESIGN DOCUMENTATION SUPPORTING A DEVELOPMENT APPLICATION. THEY ARE SUBJECT TO CHANGE DURING CONSTRUCTION CERTIFICATE DESIGN WHERE ANY CONDITIONS OF CONSENT OR AUTHORITY DIRECTIONS WILL NEED TO BE ADDRESSED.
3. EXISTING DRIVEWAYS IMPACTED BY DESIGN WILL BE RECONSTRUCTED IN ACCORDANCE WITH PENRITH CITY COUNCIL BUILDING DEVELOPMENT DESIGN GUIDELINES FOR ENGINEERING WORKS AND ENGINEERING CONSTRUCTION SPECIFICATION FOR CIVIL WORKS.
4. PROPERTY ACQUISITION BOUNDARIES ARE SUBJECT TO CHANGE DURING CONSTRUCTION DESIGN.
5. ALL FENCES TO BE REPLACED ARE TO MATCH EXISTING.
6. PROPERTY UTILITY ADJUSTMENTS TO BE UNDERTAKEN DURING DETAILED DESIGN.

**GENERAL LEGEND**

- CADASTRAL BOUNDARY
- DESIGN (WSP)
- PROPERTY IMPACT AREA

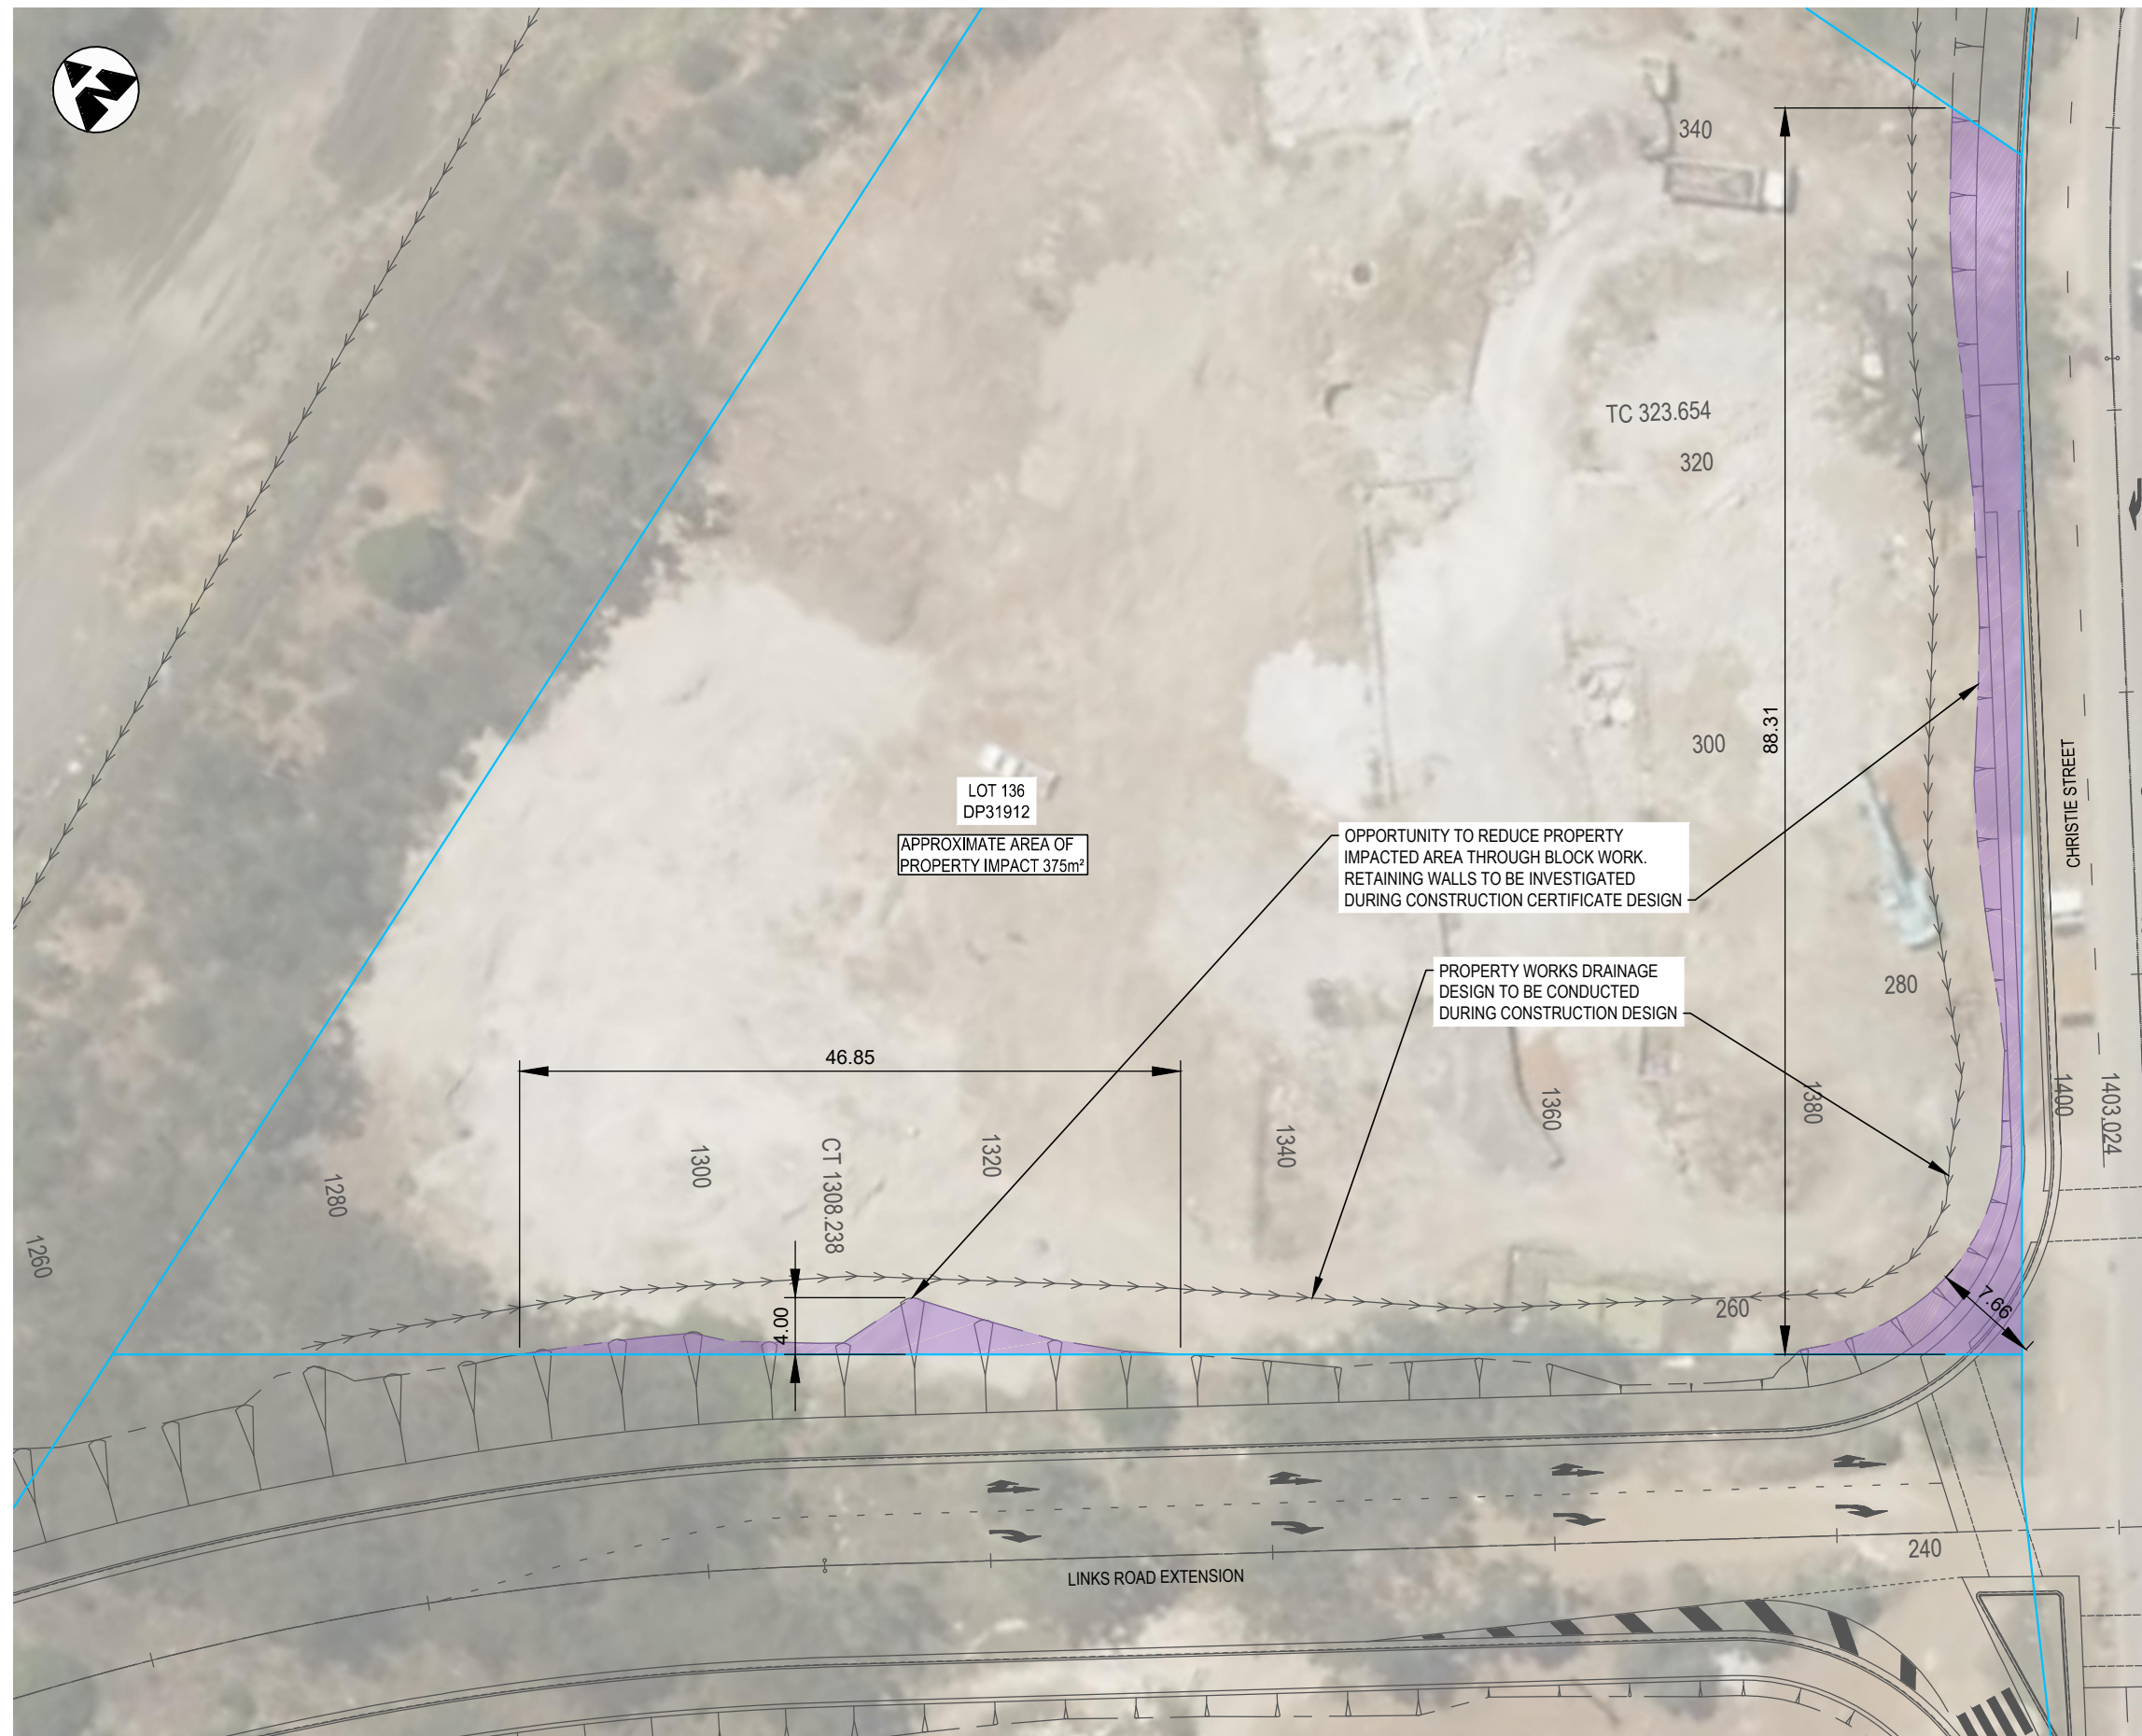

**NOT FOR CONSTRUCTION**

THIS DRAWING MAY BE PREPARED IN COLOUR AND MAY BE INCOMPLETE IF COPIED  
150mm ON A3 SIZE ORIGINAL  
15  
10  
5  
20  
25  
30  
35  
40  
45  
50  
55  
60  
65  
70  
75  
80  
85  
90  
95  
100

DOCUMENT NUMBER / NAME <b>PS111235-PW-DRG-00107</b>		DESIGN LOT CODE	DESIGN MODEL FILE(S) USED FOR DOCUMENTATION OF THIS DRAWING		PLOT DATE / TIME 22 November 2018 - 11:29:00 AM	PLOT BY Thrower,	CLIENT 	PENRITH CITY COUNCIL (PCC) LINKS ROAD LINKS ROAD EXTENSION FROM THE DUNHEVED PRECINCT TO CHRISTIE STREET PROPERTY WORKS GENERAL ARRANGEMENT PLAN - L136/DP31912 SHEET No. 1 OF 1	A3																								
EXTERNAL REFERENCE FILES	REV 1	DATE 22.11.18	AMENDMENT / REVISION DESCRIPTION ISSUE FOR DEVELOPMENT APPLICATION APPROVAL	WVR No.	APPROVAL	SCALES ON A3 SIZE DRAWING 0 5 10 15 20 25 SCALE 1:500m	DRAWINGS / DESIGN PREPARED BY  Level 27, 680 George Street, Sydney GPO Box 5394, NSW 2001, Australia Tel: +61 2 9272 5100 Fax: +61 2 9272 5101 wsp.com	RMS REGISTRATION No. <b>TBC</b>	PART																								
				CO-ORDINATE SYSTEM MGA ZONE 56	HEIGHT DATUM A.H.D.	<table border="1"> <thead> <tr> <th>TYPE</th> <th>NAME</th> <th>DATE</th> </tr> </thead> <tbody> <tr> <td>DRAWN</td> <td>JERILYN QUINTO</td> <td>22.11.18</td> </tr> <tr> <td>DRG CHECK</td> <td>CLAUDIO BIDART</td> <td>22.11.18</td> </tr> <tr> <td>DESIGN</td> <td>JACINTA HALIM</td> <td>22.11.18</td> </tr> <tr> <td>DESIGN CHECK</td> <td>ALISTAIR KELLY</td> <td>22.11.18</td> </tr> <tr> <td>DESIGN MNGR</td> <td>ALISTAIR KELLY</td> <td>22.11.18</td> </tr> <tr> <td>PROJECT MNGR</td> <td>JAMES WALLIS</td> <td>22.11.18</td> </tr> </tbody> </table>		TYPE	NAME	DATE	DRAWN	JERILYN QUINTO	22.11.18	DRG CHECK	CLAUDIO BIDART	22.11.18	DESIGN	JACINTA HALIM	22.11.18	DESIGN CHECK	ALISTAIR KELLY	22.11.18	DESIGN MNGR	ALISTAIR KELLY	22.11.18	PROJECT MNGR	JAMES WALLIS	22.11.18	PREPARED FOR TBC	ISSUE STATUS DEVELOPMENT APPLICATION	EDMS No.	SHEET No. <b>PW-00107</b>	ISSUE <b>1</b>
TYPE	NAME	DATE																															
DRAWN	JERILYN QUINTO	22.11.18																															
DRG CHECK	CLAUDIO BIDART	22.11.18																															
DESIGN	JACINTA HALIM	22.11.18																															
DESIGN CHECK	ALISTAIR KELLY	22.11.18																															
DESIGN MNGR	ALISTAIR KELLY	22.11.18																															
PROJECT MNGR	JAMES WALLIS	22.11.18																															






UTILITY INFORMATION SHOWN ON THE DRAWINGS DOES NOT DEPICT ANY MORE THAN THE PRESENCE OF A SERVICE, BASED ON AVAILABLE DOCUMENTARY EVIDENCE. THE PRESENCE OF A UTILITY SERVICE, ITS SIZE AND LOCATION SHOULD BE CONFIRMED BY FIELD INSPECTION, PRIOR TO THE COMMENCEMENT OF ROADWORKS AND THE RELEVANT UTILITY PLANS OBTAINED BY DIALLING 1100 OR FAX 1300 652 077 (DIAL BEFORE YOU DIG). CAUTION SHOULD BE EXERCISED WHEN WORKING IN THE VICINITY OF ALL UTILITY SERVICES.

**NOTES**

1. ALL DIMENSIONS ARE IN METERS UNLESS SPECIFIED OTHERWISE.
2. PROPERTY ADJUSTMENT PLANS ARE BASED UPON DESIGN DOCUMENTATION SUPPORTING A DEVELOPMENT APPLICATION. THEY ARE SUBJECT TO CHANGE DURING CONSTRUCTION CERTIFICATE DESIGN WHERE ANY CONDITIONS OF CONSENT OR AUTHORITY DIRECTIONS WILL NEED TO BE ADDRESSED.
3. EXISTING DRIVEWAYS IMPACTED BY DESIGN WILL BE RECONSTRUCTED IN ACCORDANCE WITH PENRITH CITY COUNCIL BUILDING DEVELOPMENT DESIGN GUIDELINES FOR ENGINEERING WORKS AND ENGINEERING CONSTRUCTION SPECIFICATION FOR CIVIL WORKS.
4. PROPERTY ACQUISITION BOUNDARIES ARE SUBJECT TO CHANGE DURING CONSTRUCTION DESIGN.
5. ALL FENCES TO BE REPLACED ARE TO MATCH EXISTING.
6. PROPERTY UTILITY ADJUSTMENTS TO BE UNDERTAKEN DURING DETAILED DESIGN.

**GENERAL LEGEND**

- CADASTRAL BOUNDARY
- DESIGN (WSP)
- PROPERTY IMPACT AREA

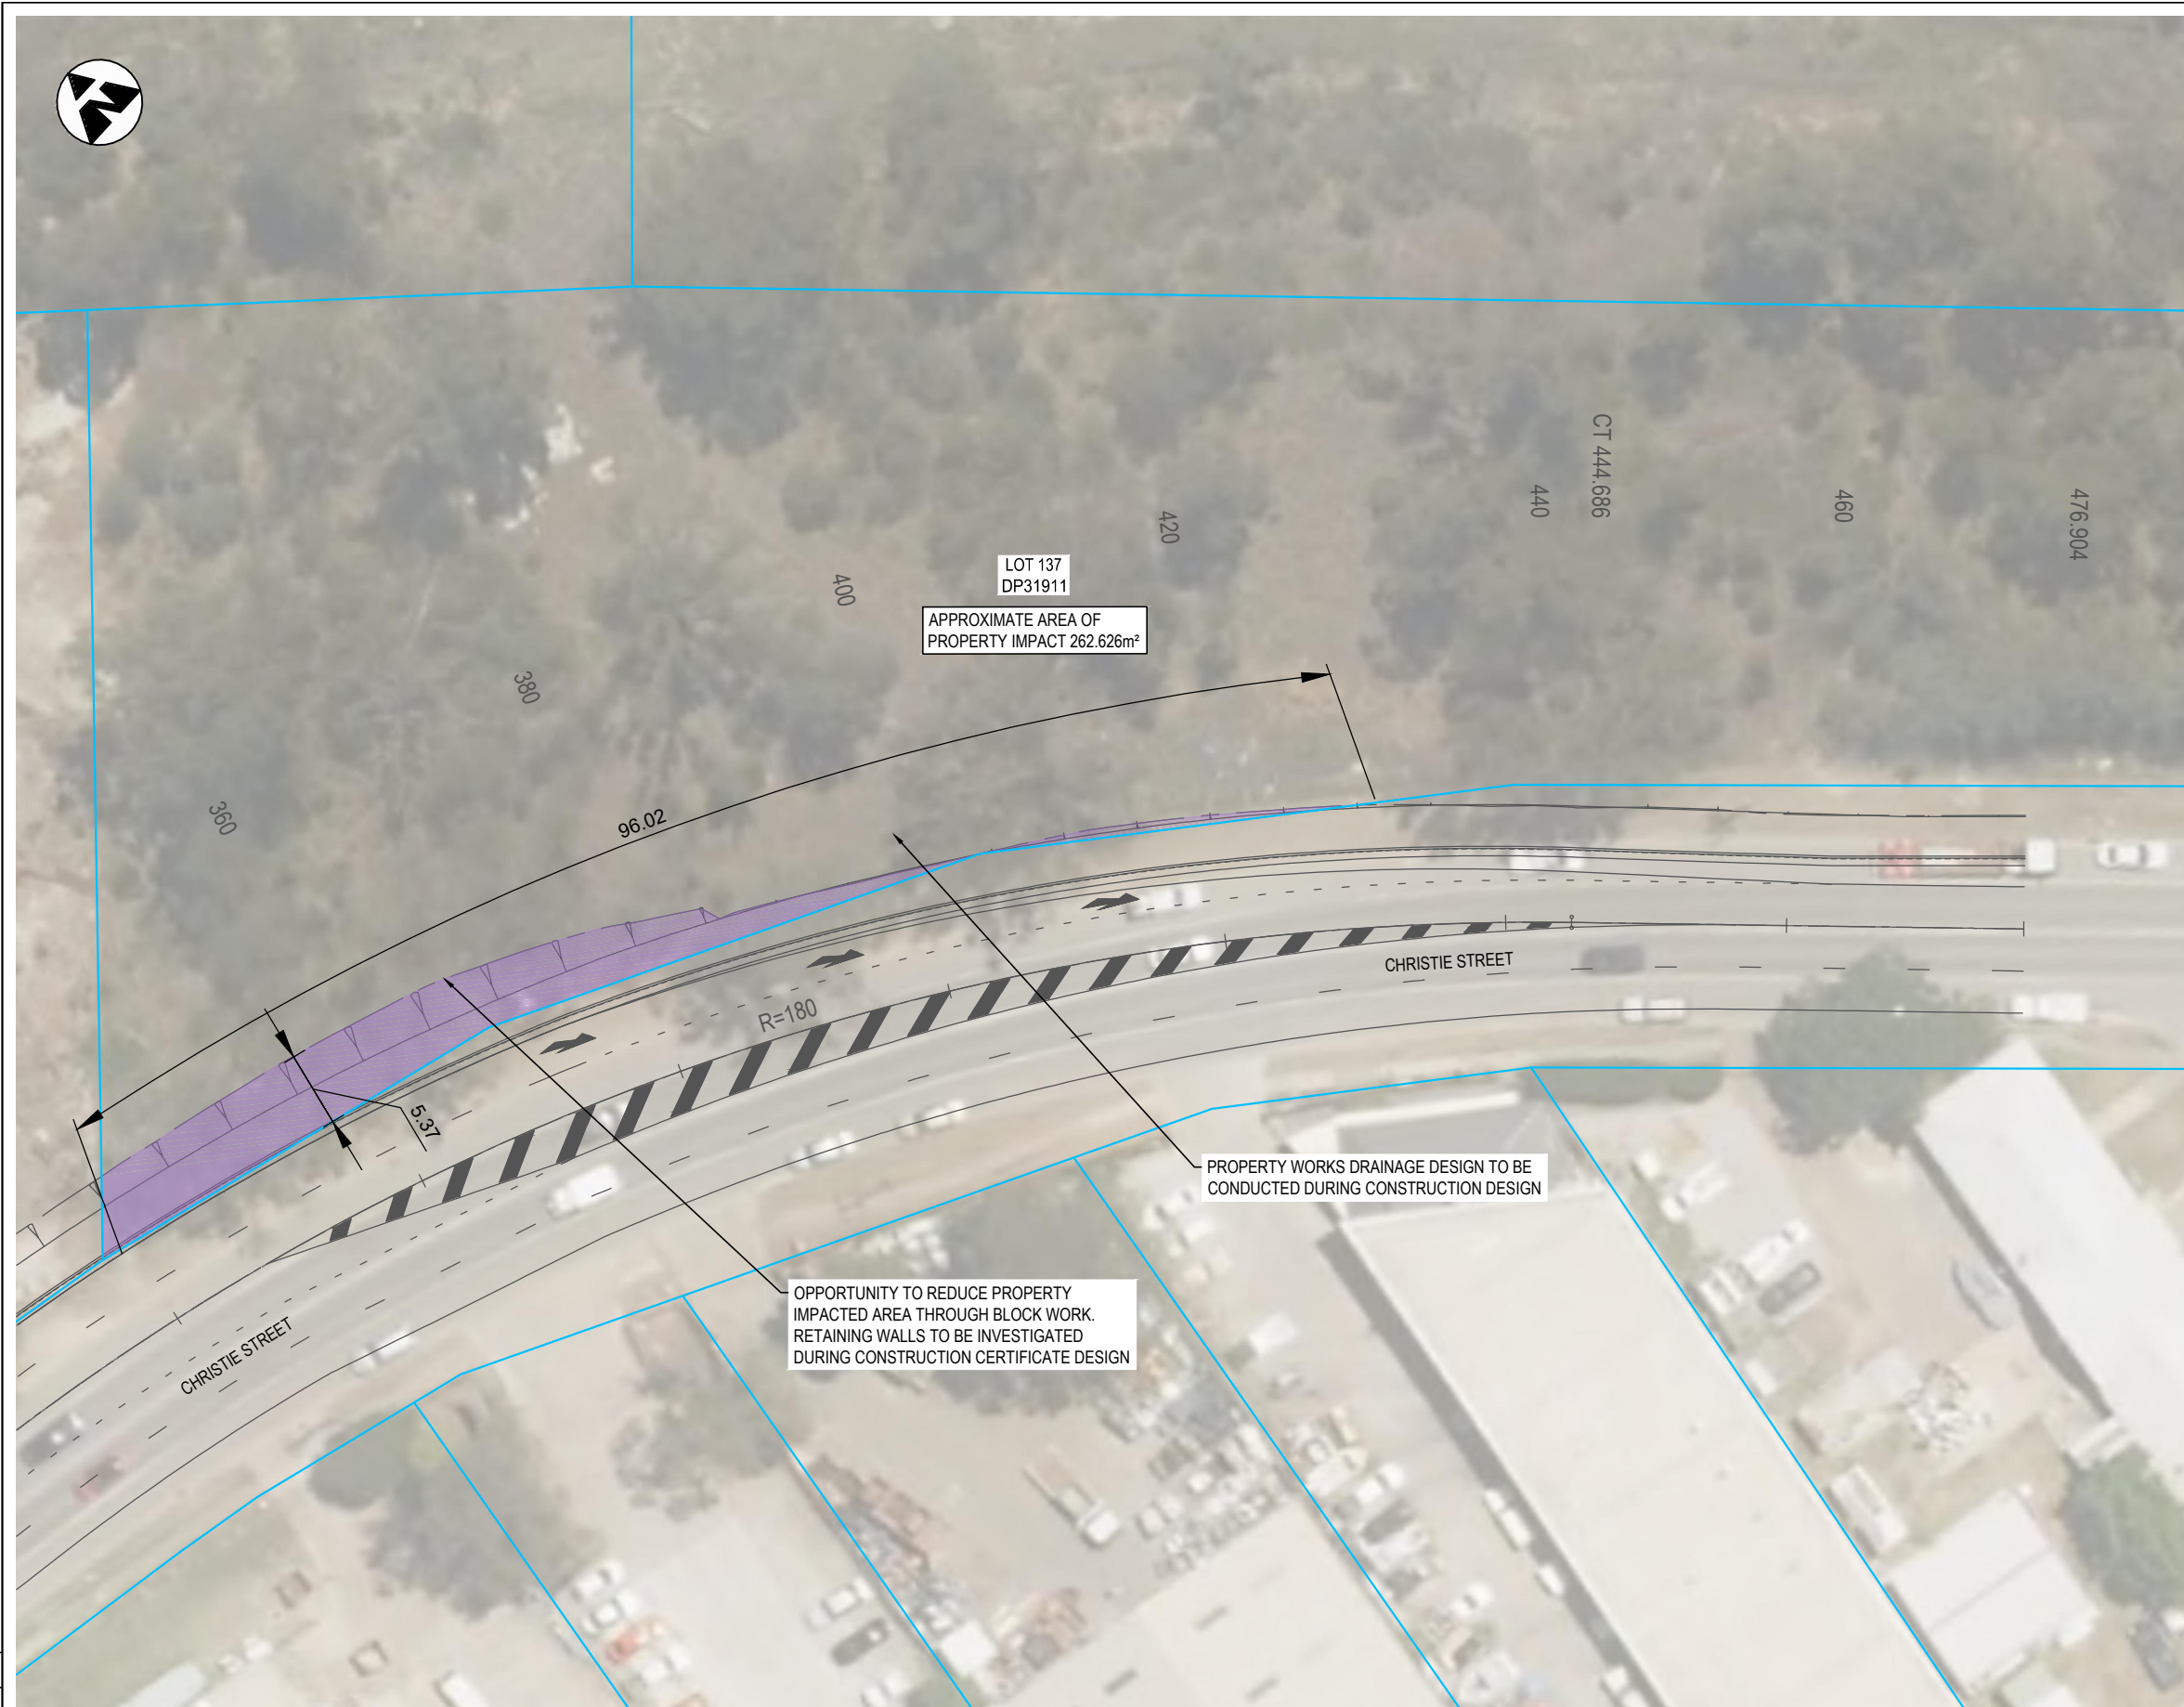

**NOT FOR CONSTRUCTION**

THIS DRAWING MAY BE PREPARED IN COLOUR AND MAY BE INCOMPLETE IF COPIED

DOCUMENT NUMBER / NAME <b>PS111235-PW-DRG-00108</b>		DESIGN LOT CODE	DESIGN MODEL FILE(S) USED FOR DOCUMENTATION OF THIS DRAWING		PLOT DATE / TIME 22 November 2018 - 11:29:18 AM	PLOT BY Thrower,	CLIENT 	PENRITH CITY COUNCIL (PCC) LINKS ROAD LINKS ROAD EXTENSION FROM THE DUNHEVED PRECINCT TO CHRISTIE STREET PROPERTY WORKS GENERAL ARRANGEMENT PLAN - L137/DP31911 SHEET No. 1 OF 1	<b>A3</b>	
EXTERNAL REFERENCE FILES	REV 1	DATE 22.11.18	AMENDMENT / REVISION DESCRIPTION ISSUE FOR DEVELOPMENT APPLICATION APPROVAL	WVR No.	APPROVAL	SCALES ON A3 SIZE DRAWING 0 5 10 15 20 25 SCALE 1:500m	DRAWINGS / DESIGN PREPARED BY  Level 27, 680 George Street, Sydney GPO Box 5394, NSW 2001, Australia Tel: +61 2 9272 5100 Fax: +61 2 9272 5101 wsp.com	RMS REGISTRATION No. <b>TBC</b>	PART	
				CO-ORDINATE SYSTEM MGA ZONE 56	HEIGHT DATUM A.H.D.	TYPE	NAME	DATE	PREPARED FOR TBC	
						DRAWN	JERILYN QUINTO	22.11.18		
						DRG CHECK	CLAUDIO BIDART	22.11.18		
						DESIGN	JACINTA HALIM	22.11.18		
						DESIGN CHECK	ALISTAIR KELLY	22.11.18		
						DESIGN MNGR	ALISTAIR KELLY	22.11.18		
						PROJECT MNGR	JAMES WALLIS	22.11.18		
ISSUE STATUS DEVELOPMENT APPLICATION								EDMS No.	SHEET No. <b>PW-00108</b>	ISSUE <b>1</b>

UTILITY INFORMATION SHOWN ON THE DRAWINGS DOES NOT DEPICT ANY MORE THAN THE PRESENCE OF A SERVICE, BASED ON AVAILABLE DOCUMENTARY EVIDENCE. THE PRESENCE OF A UTILITY SERVICE, ITS SIZE AND LOCATION SHOULD BE CONFIRMED BY FIELD INSPECTION, PRIOR TO THE COMMENCEMENT OF ROADWORKS AND THE RELEVANT UTILITY PLANS OBTAINED BY DIALLING 1100 OR FAX 1300 652 077 (DIAL BEFORE YOU DIG). CAUTION SHOULD BE EXERCISED WHEN WORKING IN THE VICINITY OF ALL UTILITY SERVICES.

**NOTES**

1. ALL DIMENSIONS ARE IN METERS UNLESS SPECIFIED OTHERWISE.
2. PROPERTY ADJUSTMENT PLANS ARE BASED UPON DESIGN DOCUMENTATION SUPPORTING A DEVELOPMENT APPLICATION. THEY ARE SUBJECT TO CHANGE DURING CONSTRUCTION CERTIFICATE DESIGN WHERE ANY CONDITIONS OF CONSENT OR AUTHORITY DIRECTIONS WILL NEED TO BE ADDRESSED.
3. EXISTING DRIVEWAYS IMPACTED BY DESIGN WILL BE RECONSTRUCTED IN ACCORDANCE WITH PENRITH CITY COUNCIL BUILDING DEVELOPMENT DESIGN GUIDELINES FOR ENGINEERING WORKS AND ENGINEERING CONSTRUCTION SPECIFICATION FOR CIVIL WORKS.
4. PROPERTY ACQUISITION BOUNDARIES ARE SUBJECT TO CHANGE DURING CONSTRUCTION DESIGN.
5. ALL FENCES TO BE REPLACED ARE TO MATCH EXISTING.
6. PROPERTY UTILITY ADJUSTMENTS TO BE UNDERTAKEN DURING DETAILED DESIGN.

**GENERAL LEGEND**

- CADASTRAL BOUNDARY
- DESIGN (WSP)
- PROPERTY IMPACT AREA



**NOT FOR CONSTRUCTION**

THIS DRAWING MAY BE PREPARED IN COLOUR AND MAY BE INCOMPLETE IF COPIED FROM A SMALL SIZE ORIGINAL. 150mm ON A3 SIZE ORIGINAL. \\\corp.pdwinn.net\NCP\Projects\PS11235-Links\_Road\_Extension\WPBIMCAD\DWG\PS11235-PW-DRG-00109.dwg

DOCUMENT NUMBER / NAME <b>PS11235-PW-DRG-00109</b>		DESIGN LOT CODE	DESIGN MODEL FILE(S) USED FOR DOCUMENTATION OF THIS DRAWING		PLOT DATE / TIME 22 November 2018 - 11:29:37 AM	PLOT BY Thrower,	CLIENT 	PENRITH CITY COUNCIL (PCC) LINKS ROAD LINKS ROAD EXTENSION FROM THE DUNHEVED PRECINCT TO CHRISTIE STREET PROPERTY WORKS GENERAL ARRANGEMENT PLAN - L99/DP1005237 SHEET No. 1 OF 1	A3	
EXTERNAL REFERENCE FILES	REV 1	DATE 22.11.18	AMENDMENT / REVISION DESCRIPTION ISSUE FOR DEVELOPMENT APPLICATION APPROVAL	WVR No.	APPROVAL	SCALES ON A3 SIZE DRAWING 0 5 10 15 20 25 SCALE 1:500m	DRAWINGS / DESIGN PREPARED BY  Level 27, 680 George Street, Sydney GPO Box 5394, NSW 2001, Australia Tel: +61 2 9272 5100 Fax: +61 2 9272 5101 wsp.com	RMS REGISTRATION No. <b>TBC</b>	PART	
				CO-ORDINATE SYSTEM MGA ZONE 56	HEIGHT DATUM A.H.D.	PREPARED FOR TBC	ISSUE STATUS DEVELOPMENT APPLICATION	EDMS No.	SHEET No. <b>PW-00109</b>	ISSUE <b>1</b>
							PROJECT MNGR JAMES WALLIS			



TC 323.654

320

300

280

1380

1400

1403.024

CHRISTIE STREET

0.000

TC 15.077

20

30.47

CT 34.605

40

LOT 15  
DP800766  
APPROXIMATE AREA OF  
PROPERTY IMPACT 48m<sup>2</sup>

60

80

102.568

100

1400

260

LINKS ROAD EXTENSION

240

R=500

LEE HOLM ROAD

220

UTILITY INFORMATION SHOWN ON THE DRAWINGS DOES NOT DEPICT ANY MORE THAN THE PRESENCE OF A SERVICE, BASED ON AVAILABLE DOCUMENTARY EVIDENCE. THE PRESENCE OF A UTILITY SERVICE, ITS SIZE AND LOCATION SHOULD BE CONFIRMED BY FIELD INSPECTION, PRIOR TO THE COMMENCEMENT OF ROADWORKS AND THE RELEVANT UTILITY PLANS OBTAINED BY DIALLING 1100 OR FAX 1300 652 077 (DIAL BEFORE YOU DIG). CAUTION SHOULD BE EXERCISED WHEN WORKING IN THE VICINITY OF ALL UTILITY SERVICES.

NOTES

1. ALL DIMENSIONS ARE IN METERS UNLESS SPECIFIED OTHERWISE.
2. PROPERTY ADJUSTMENT PLANS ARE BASED UPON DESIGN DOCUMENTATION SUPPORTING A DEVELOPMENT APPLICATION. THEY ARE SUBJECT TO CHANGE DURING CONSTRUCTION CERTIFICATE DESIGN WHERE ANY CONDITIONS OF CONSENT OR AUTHORITY DIRECTIONS WILL NEED TO BE ADDRESSED.
3. EXISTING DRIVEWAYS IMPACTED BY DESIGN WILL BE RECONSTRUCTED IN ACCORDANCE WITH PENRITH CITY COUNCIL BUILDING DEVELOPMENT DESIGN GUIDELINES FOR ENGINEERING WORKS AND ENGINEERING CONSTRUCTION SPECIFICATION FOR CIVIL WORKS.
4. PROPERTY ACQUISITION BOUNDARIES ARE SUBJECT TO CHANGE DURING CONSTRUCTION DESIGN.
5. ALL FENCES TO BE REPLACED ARE TO MATCH EXISTING.
6. PROPERTY UTILITY ADJUSTMENTS TO BE UNDERTAKEN DURING DETAILED DESIGN.


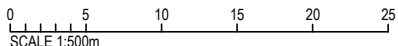

GENERAL LEGEND

- CADASTRAL BOUNDARY
- - - DESIGN (WSP)
- PROPERTY IMPACT AREA

**NOT FOR CONSTRUCTION**

THIS DRAWING MAY BE PREPARED IN COLOUR AND MAY BE INCOMPLETE IF COPIED

\\corp.pwarr.net\N\Projects\PS11235\_PW-DRG-00110.dwg

DOCUMENT NUMBER / NAME <b>PS11235-PW-DRG-00110</b>		DESIGN LOT CODE	DESIGN MODEL FILE(S) USED FOR DOCUMENTATION OF THIS DRAWING		PLOT DATE / TIME 22 November 2018 - 11:29:55 AM		PLOT BY Thrower,		CLIENT	PENRITH CITY COUNCIL (PCC) LINKS ROAD LINKS ROAD EXTENSION FROM THE DUNHEVED PRECINCT TO CHRISTIE STREET PROPERTY WORKS GENERAL ARRANGEMENT PLAN - 15/DP800766 SHEET No. 1 OF 1		A3				
EXTERNAL REFERENCE FILES	REV	DATE	AMENDMENT / REVISION DESCRIPTION	WVR No.	APPROVAL	SCALES ON A3 SIZE DRAWING	DRAWINGS / DESIGN PREPARED BY			PREPARED FOR TBC	RMS REGISTRATION No.	TBC				
	1	22.11.18	ISSUE FOR DEVELOPMENT APPLICATION APPROVAL			 SCALE 1:500m	 Level 27, 680 George Street, Sydney GPO Box 5394, NSW 2001, Australia Tel: +61 2 9272 5100 Fax: +61 2 9272 5101 wsp.com				ISSUE STATUS	DEVELOPMENT APPLICATION	EDMS No.		SHEET No.	PW-00110




UTILITY INFORMATION SHOWN ON THE DRAWINGS DOES NOT DEPICT ANY MORE THAN THE PRESENCE OF A SERVICE, BASED ON AVAILABLE DOCUMENTARY EVIDENCE. THE PRESENCE OF A UTILITY SERVICE, ITS SIZE AND LOCATION SHOULD BE CONFIRMED BY FIELD INSPECTION, PRIOR TO THE COMMENCEMENT OF ROADWORKS AND THE RELEVANT UTILITY PLANS OBTAINED BY DIALLING 1100 OR FAX 1300 652 077 (DIAL BEFORE YOU DIG). CAUTION SHOULD BE EXERCISED WHEN WORKING IN THE VICINITY OF ALL UTILITY SERVICES.

**NOTES**

1. ALL DIMENSIONS ARE IN METERS UNLESS SPECIFIED OTHERWISE.
2. PROPERTY ADJUSTMENT PLANS ARE BASED UPON DESIGN DOCUMENTATION SUPPORTING A DEVELOPMENT APPLICATION. THEY ARE SUBJECT TO CHANGE DURING CONSTRUCTION CERTIFICATE DESIGN WHERE ANY CONDITIONS OF CONSENT OR AUTHORITY DIRECTIONS WILL NEED TO BE ADDRESSED.
3. EXISTING DRIVEWAYS IMPACTED BY DESIGN WILL BE RECONSTRUCTED IN ACCORDANCE WITH PENRITH CITY COUNCIL BUILDING DEVELOPMENT DESIGN GUIDELINES FOR ENGINEERING WORKS AND ENGINEERING CONSTRUCTION SPECIFICATION FOR CIVIL WORKS.
4. PROPERTY ACQUISITION BOUNDARIES ARE SUBJECT TO CHANGE DURING CONSTRUCTION DESIGN.
5. ALL FENCES TO BE REPLACED ARE TO MATCH EXISTING.
6. PROPERTY UTILITY ADJUSTMENTS TO BE UNDERTAKEN DURING DETAILED DESIGN.

**GENERAL LEGEND**

- CADASTRAL BOUNDARY
- DESIGN (WSP)
- PROPERTY IMPACT AREA

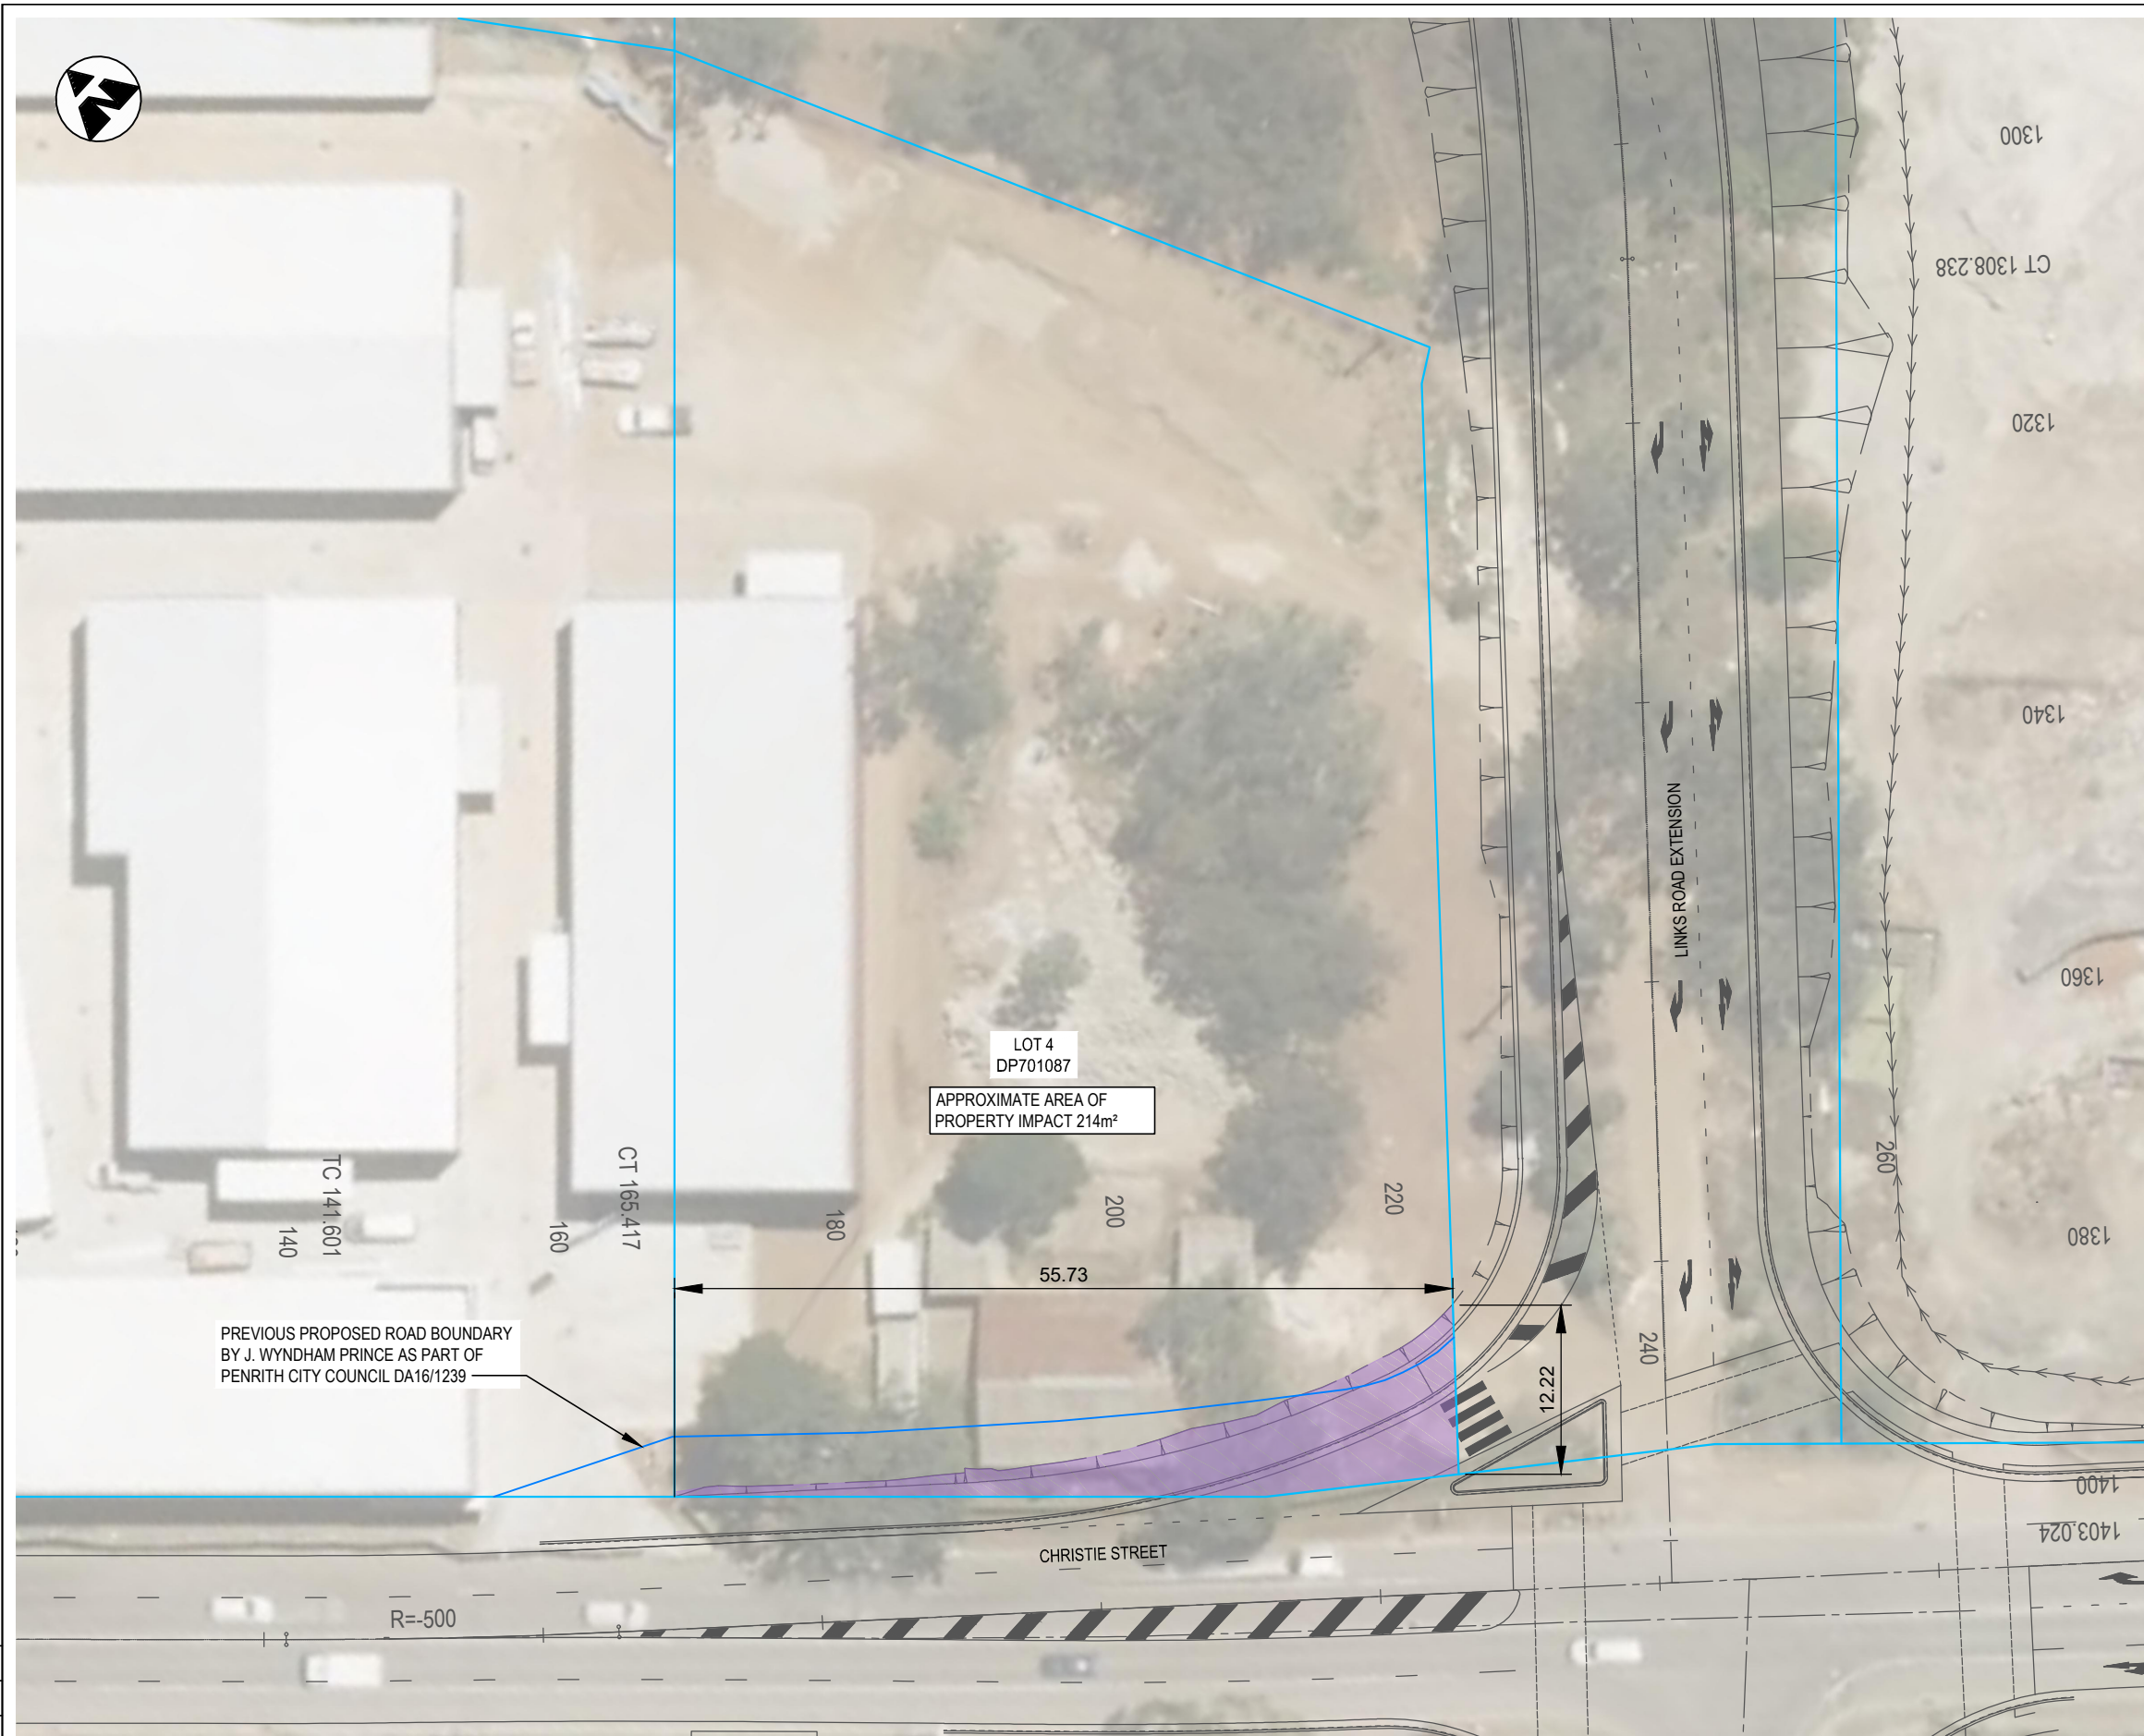

**NOT FOR CONSTRUCTION**

THIS DRAWING MAY BE PREPARED IN COLOUR AND MAY BE INCOMPLETE IF COPIED

\\corp.pdw.net\NCP\Projects\PS11235-Links\_Road\_Extensd\_WPBIMCAD\DWG\PS11235-PW-DRG-00111.dwg

DOCUMENT NUMBER / NAME <b>PS11235-PW-DRG-00111</b>		DESIGN LOT CODE	DESIGN MODEL FILE(S) USED FOR DOCUMENTATION OF THIS DRAWING		PLOT DATE / TIME 22 November 2018 - 11:30:15 AM	PLOT BY Thrower,	CLIENT 	PENRITH CITY COUNCIL (PCC) LINKS ROAD LINKS ROAD EXTENSION FROM THE DUNHEVED PRECINCT TO CHRISTIE STREET PROPERTY WORKS GENERAL ARRANGEMENT PLAN - L4/DP701087 SHEET No. 1 OF 1		A3
EXTERNAL REFERENCE FILES	REV 1	DATE 22.11.18	AMENDMENT / REVISION DESCRIPTION ISSUE FOR DEVELOPMENT APPLICATION APPROVAL	WVR No.	APPROVAL	SCALES ON A3 SIZE DRAWING 0 5 10 15 20 25 SCALE 1:500m	DRAWINGS / DESIGN PREPARED BY  Level 27, 680 George Street, Sydney GPO Box 5394, NSW 2001, Australia Tel: +61 2 9272 5100 Fax: +61 2 9272 5101 wsp.com		PREPARED FOR TBC	
CO-ORDINATE SYSTEM MGA ZONE 56		HEIGHT DATUM A.H.D.		TYPE		NAME	DATE	RMS REGISTRATION No. <b>TBC</b>		PART
				DRAWN		JERILYN QUINTO	22.11.18	ISSUE STATUS		ISSUE
				DRG CHECK		CLAUDIO BIDART	22.11.18	DEVELOPMENT APPLICATION		EDMS No.
				DESIGN		JACINTA HALIM	22.11.18	SHEET No.		PW-00111
				DESIGN CHECK		ALISTAIR KELLY	22.11.18	1		
				DESIGN MNGR		ALISTAIR KELLY	22.11.18			
				PROJECT MNGR		JAMES WALLIS	22.11.18			