

# Home Co St Marys

Forrester Road, St Marys

Landscape Development Application


© 2016 Site Image (NSW) Pty Ltd ABN 44 801 262 380 as agent for Site Image NSW Partnership. All rights reserved. This drawing is copyright and shall not be reproduced or copied in any form or by any means (graphic, electronic or mechanical including photocopy) without the written permission of Site Image (NSW) Pty Ltd. Any license, expressed or implied, to use this document for any purpose what so ever is restricted to the terms of the written agreement between Site Image (NSW) Pty Ltd and the instructing party.

The contractor shall check and verify all work on site (including work by others) before commencing the landscape installation. Any discrepancies are to be reported to the Project Manager or Landscape Architect prior to commencing work. Do not scale this drawing. Any required dimensions not shown shall be referred to the Landscape Architect for confirmation.

## Drawing Schedule

Drawing Number	Drawing Title	Scale
000	Landscape Coversheet	N/A
001	Landscape Master Plan	1:400
101	Landscape Plan	1:100
102	Landscape Plan	1:100
103	Landscape Plan	1:100
104	Landscape Plan	1:100
501	Landscape Details	As Shown

Plant Schedule						
	Botanic Name	Common Name	Mature Size	Pot Size	Density	Qty
<b>GROUND FLOOR</b>						
<b>TREES</b>						
Pc	<i>Pyrus calleryana</i>	Callery Pear	11 x 7	100L	As Shown	8
TI	<i>Tristaniopsis laurina</i>	Water Gum	10 x 8	100L	As Shown	6
<b>SHRUBS &amp; ACCENTS</b>						
De	<i>Doryanthes excelsa</i>	Gynea Lily	2 x 2	300mm	As Shown	27
Wf	<i>Westringia fruticosa</i>	Coastal Rosemary	2 x 2	300mm	As Shown	88
<b>GRASSES &amp; GROUND COVERS</b>						
DB	<i>Dianella 'Breeze'</i>	Blue Flax Lily	0.6 x 0.6	150mm	5/m2	85
LT	<i>Lomandra 'Tanika'</i>	Dwarf Lomandra	0.65 x 0.65	150mm	5/m2	480
PE	<i>Poa labillardieri 'Eskdale'</i>	Blue Tussock Grass	0.9 x 0.6	150mm	5/m2	235
TJ	<i>Trachelospermum jasminoides</i>	Star Jasmine	0.3 x 1.5	150mm	5/m2	346

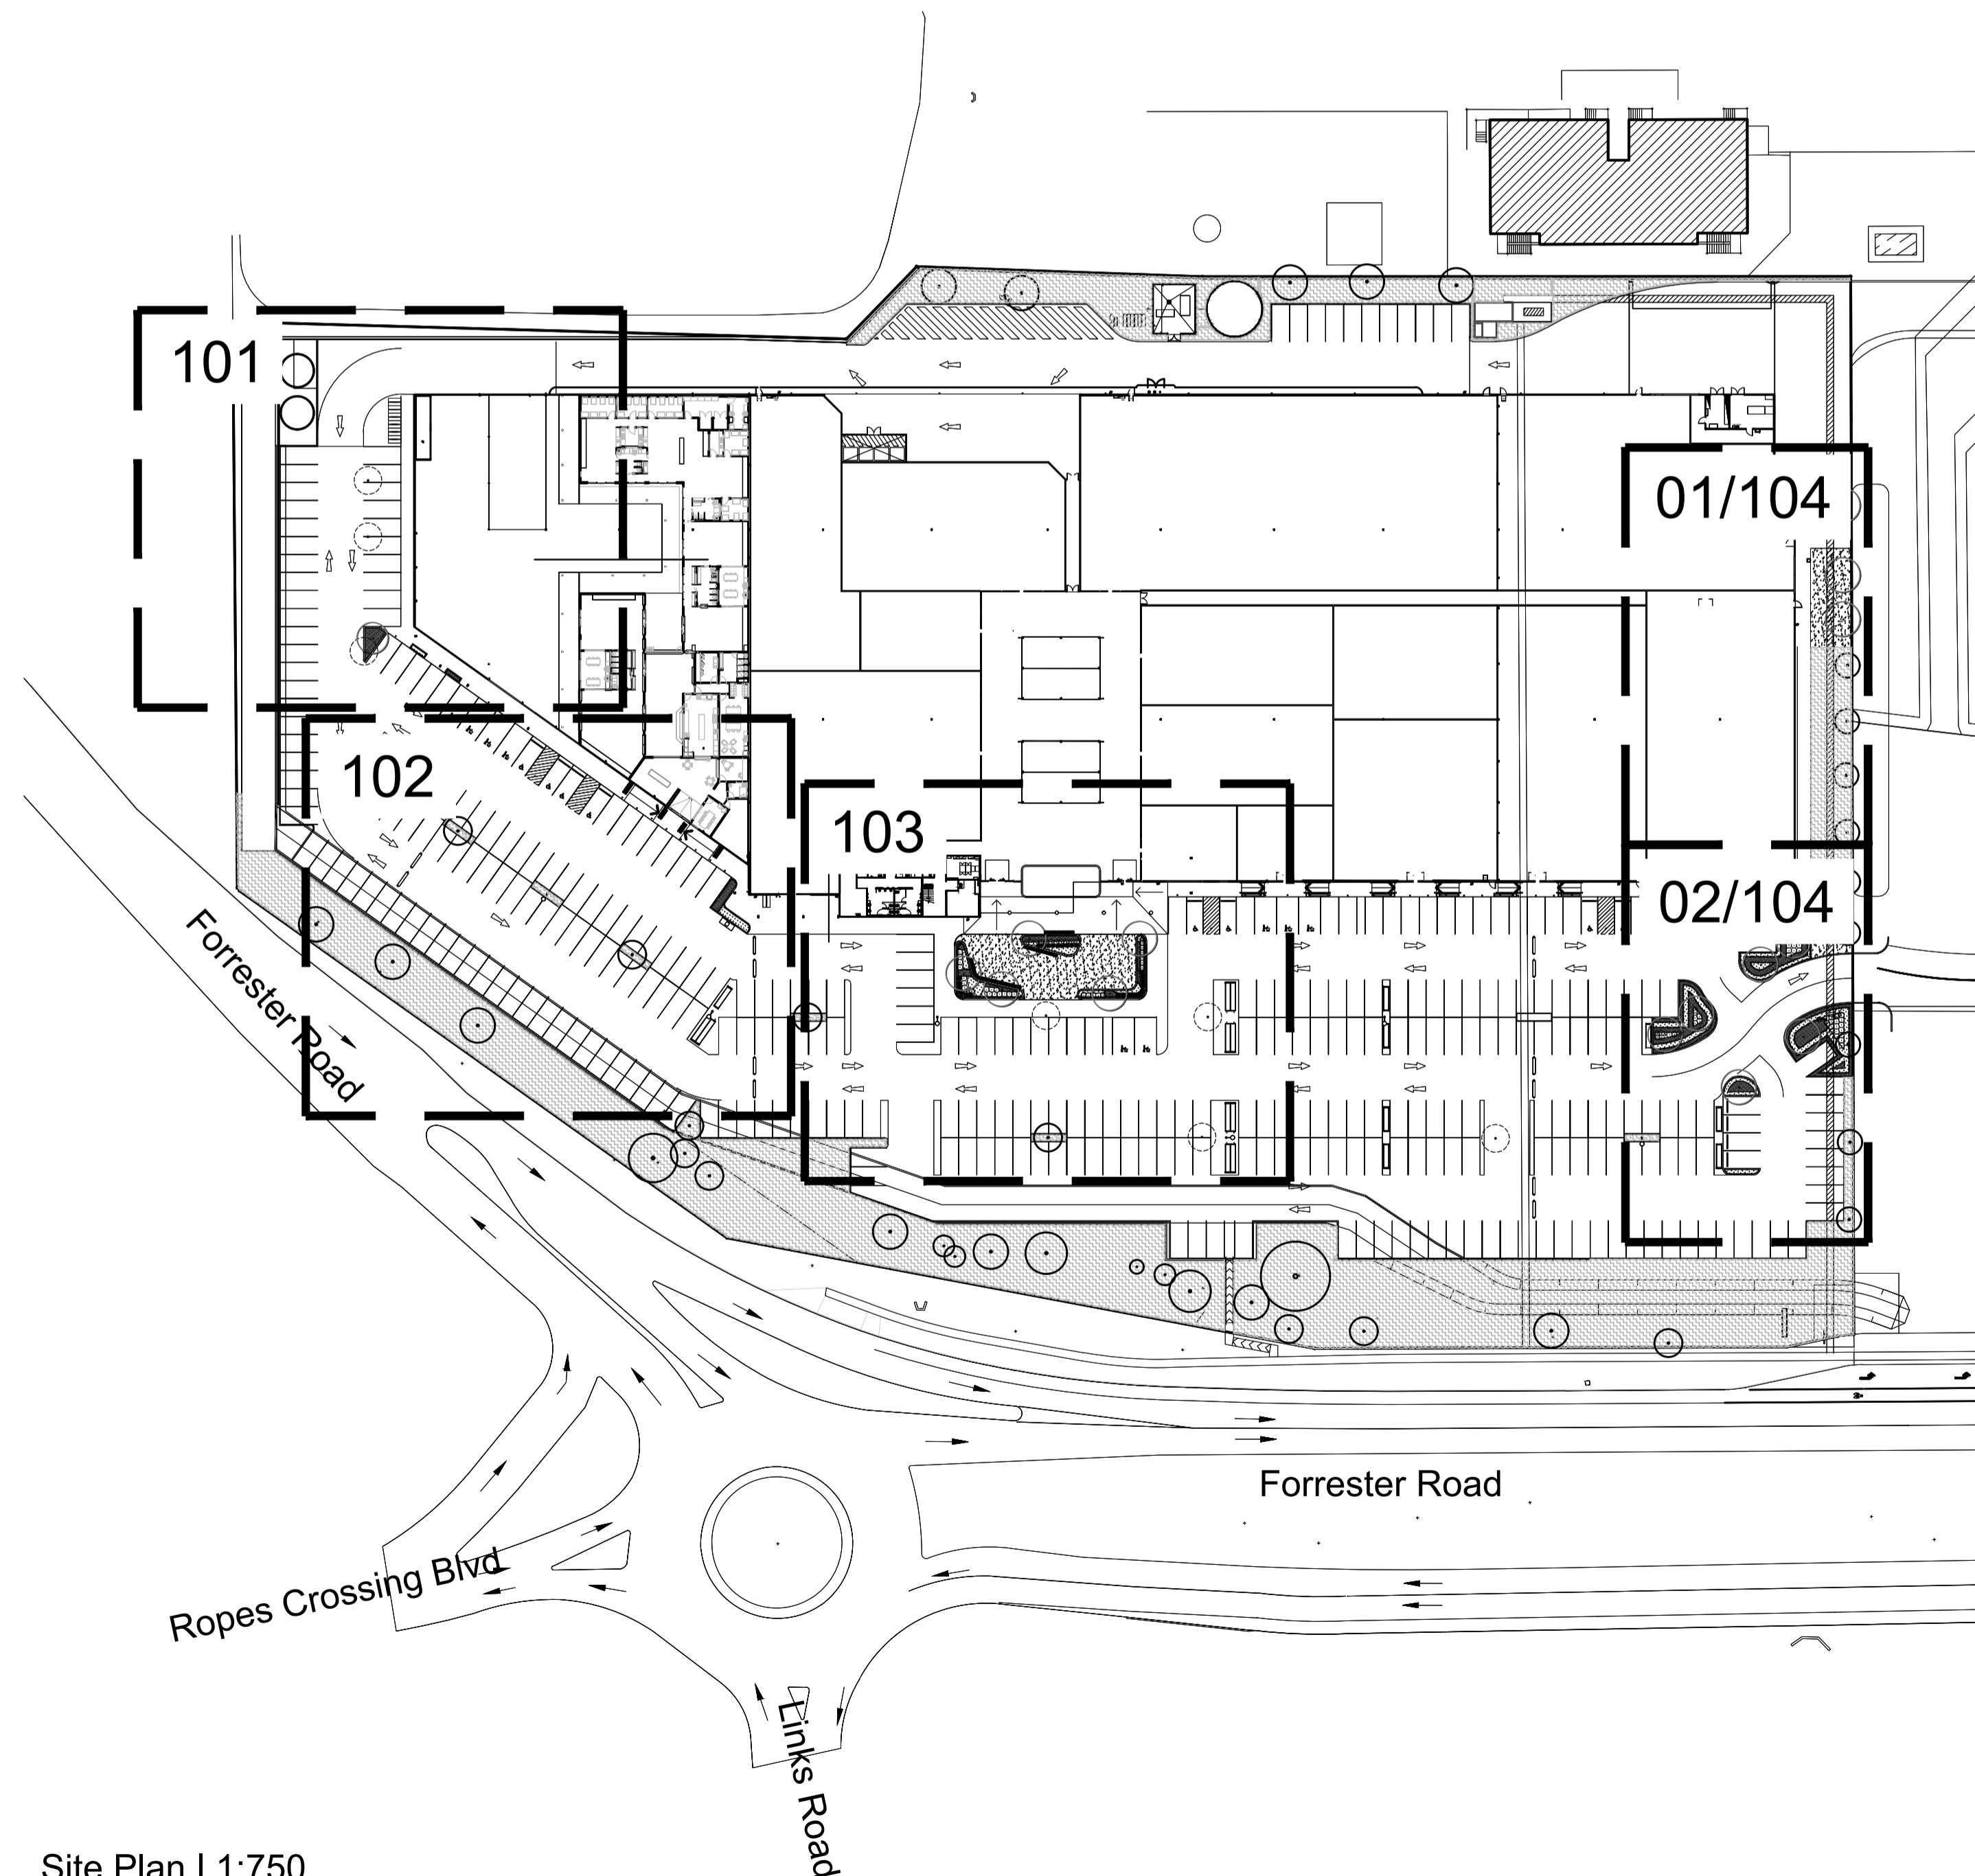


Site Plan | 1:750

Issue	Revision Description	Drawn	Check	Date
D	For Comment	KP	NM	21.07.2021
C	For Comment	KP	NM	14.07.2021
B	For Comment	KP	NM	01.04.2021
A	For Comment	JW	NM	17.12.2020

## LEGEND

Key Plan:

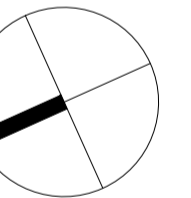

Client:

Project:  
Home Co St Marys  
Forrester Road, St Marys

**SITE IMAGE**  
Level 1, 3-5 Baptist Street  
Redfern NSW 2016  
Australia  
Tel: (61 2) 8332 5600  
Fax: (61 2) 9698 2877  
www.siteimage.com.au  
Site Image (NSW) Pty Ltd  
ABN 44 801 262 380  
Landscape Architects

PRELIMINARY

Drawing Name:  
Landscape Cover Sheet


Scale:  
Job Number: SS20-4576  
Drawing Number: 000  
Issue: D

NOT FOR CONSTRUCTION

The contractor shall check and verify all work on site (including work by others) before commencing the landscape installation. Any discrepancies are to be reported to the Project Manager or Landscape Architect prior to commencing work. Do not scale this drawing. Any required dimensions not shown shall be referred to the Landscape Architect for confirmation.

Issue	Revision Description	Drawn	Check	Date
D	For Comment	KP	NM	21.07.2021
C	For Comment	KP	NM	14.07.2021
B	For Comment	KP	NM	01.04.2021
A	For Comment	JW	NM	17.12.2020

- LEGEND**
- Site Boundary
  - Existing Landscaping to be Retained
  - Existing Trees to be Removed
  - Existing Trees to be Retained
  - Proposed Tree
  - Proposed Shrubs and Accents
  - Proposed Grasses and Groundcovers
  - Proposed Turf
  - Concrete Edging
  - Bench Seating

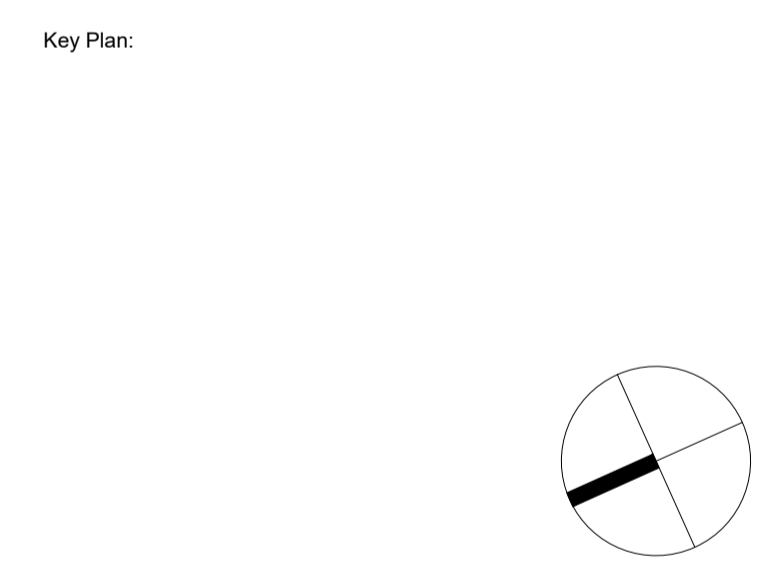

Client:

Project:  
**Home Co St Marys**  
 Forrester Road, St Marys


**SITE IMAGE**  
 Level 1, 3-5 Baptist Street  
 Redfern NSW 2016  
 Australia  
 Tel: (61 2) 8332 5600  
 Fax: (61 2) 9698 2877  
 www.siteimage.com.au  
 Site Image (NSW) Pty Ltd  
 ABN 44 801 262 380

Landscape Architects

**PRELIMINARY**

Drawing Name:  
**Landscape Master Plan**

Scale: 1:400 @ A1  
 Job Number: SS20-4576  
 Drawing Number: 001  
 Issue: D

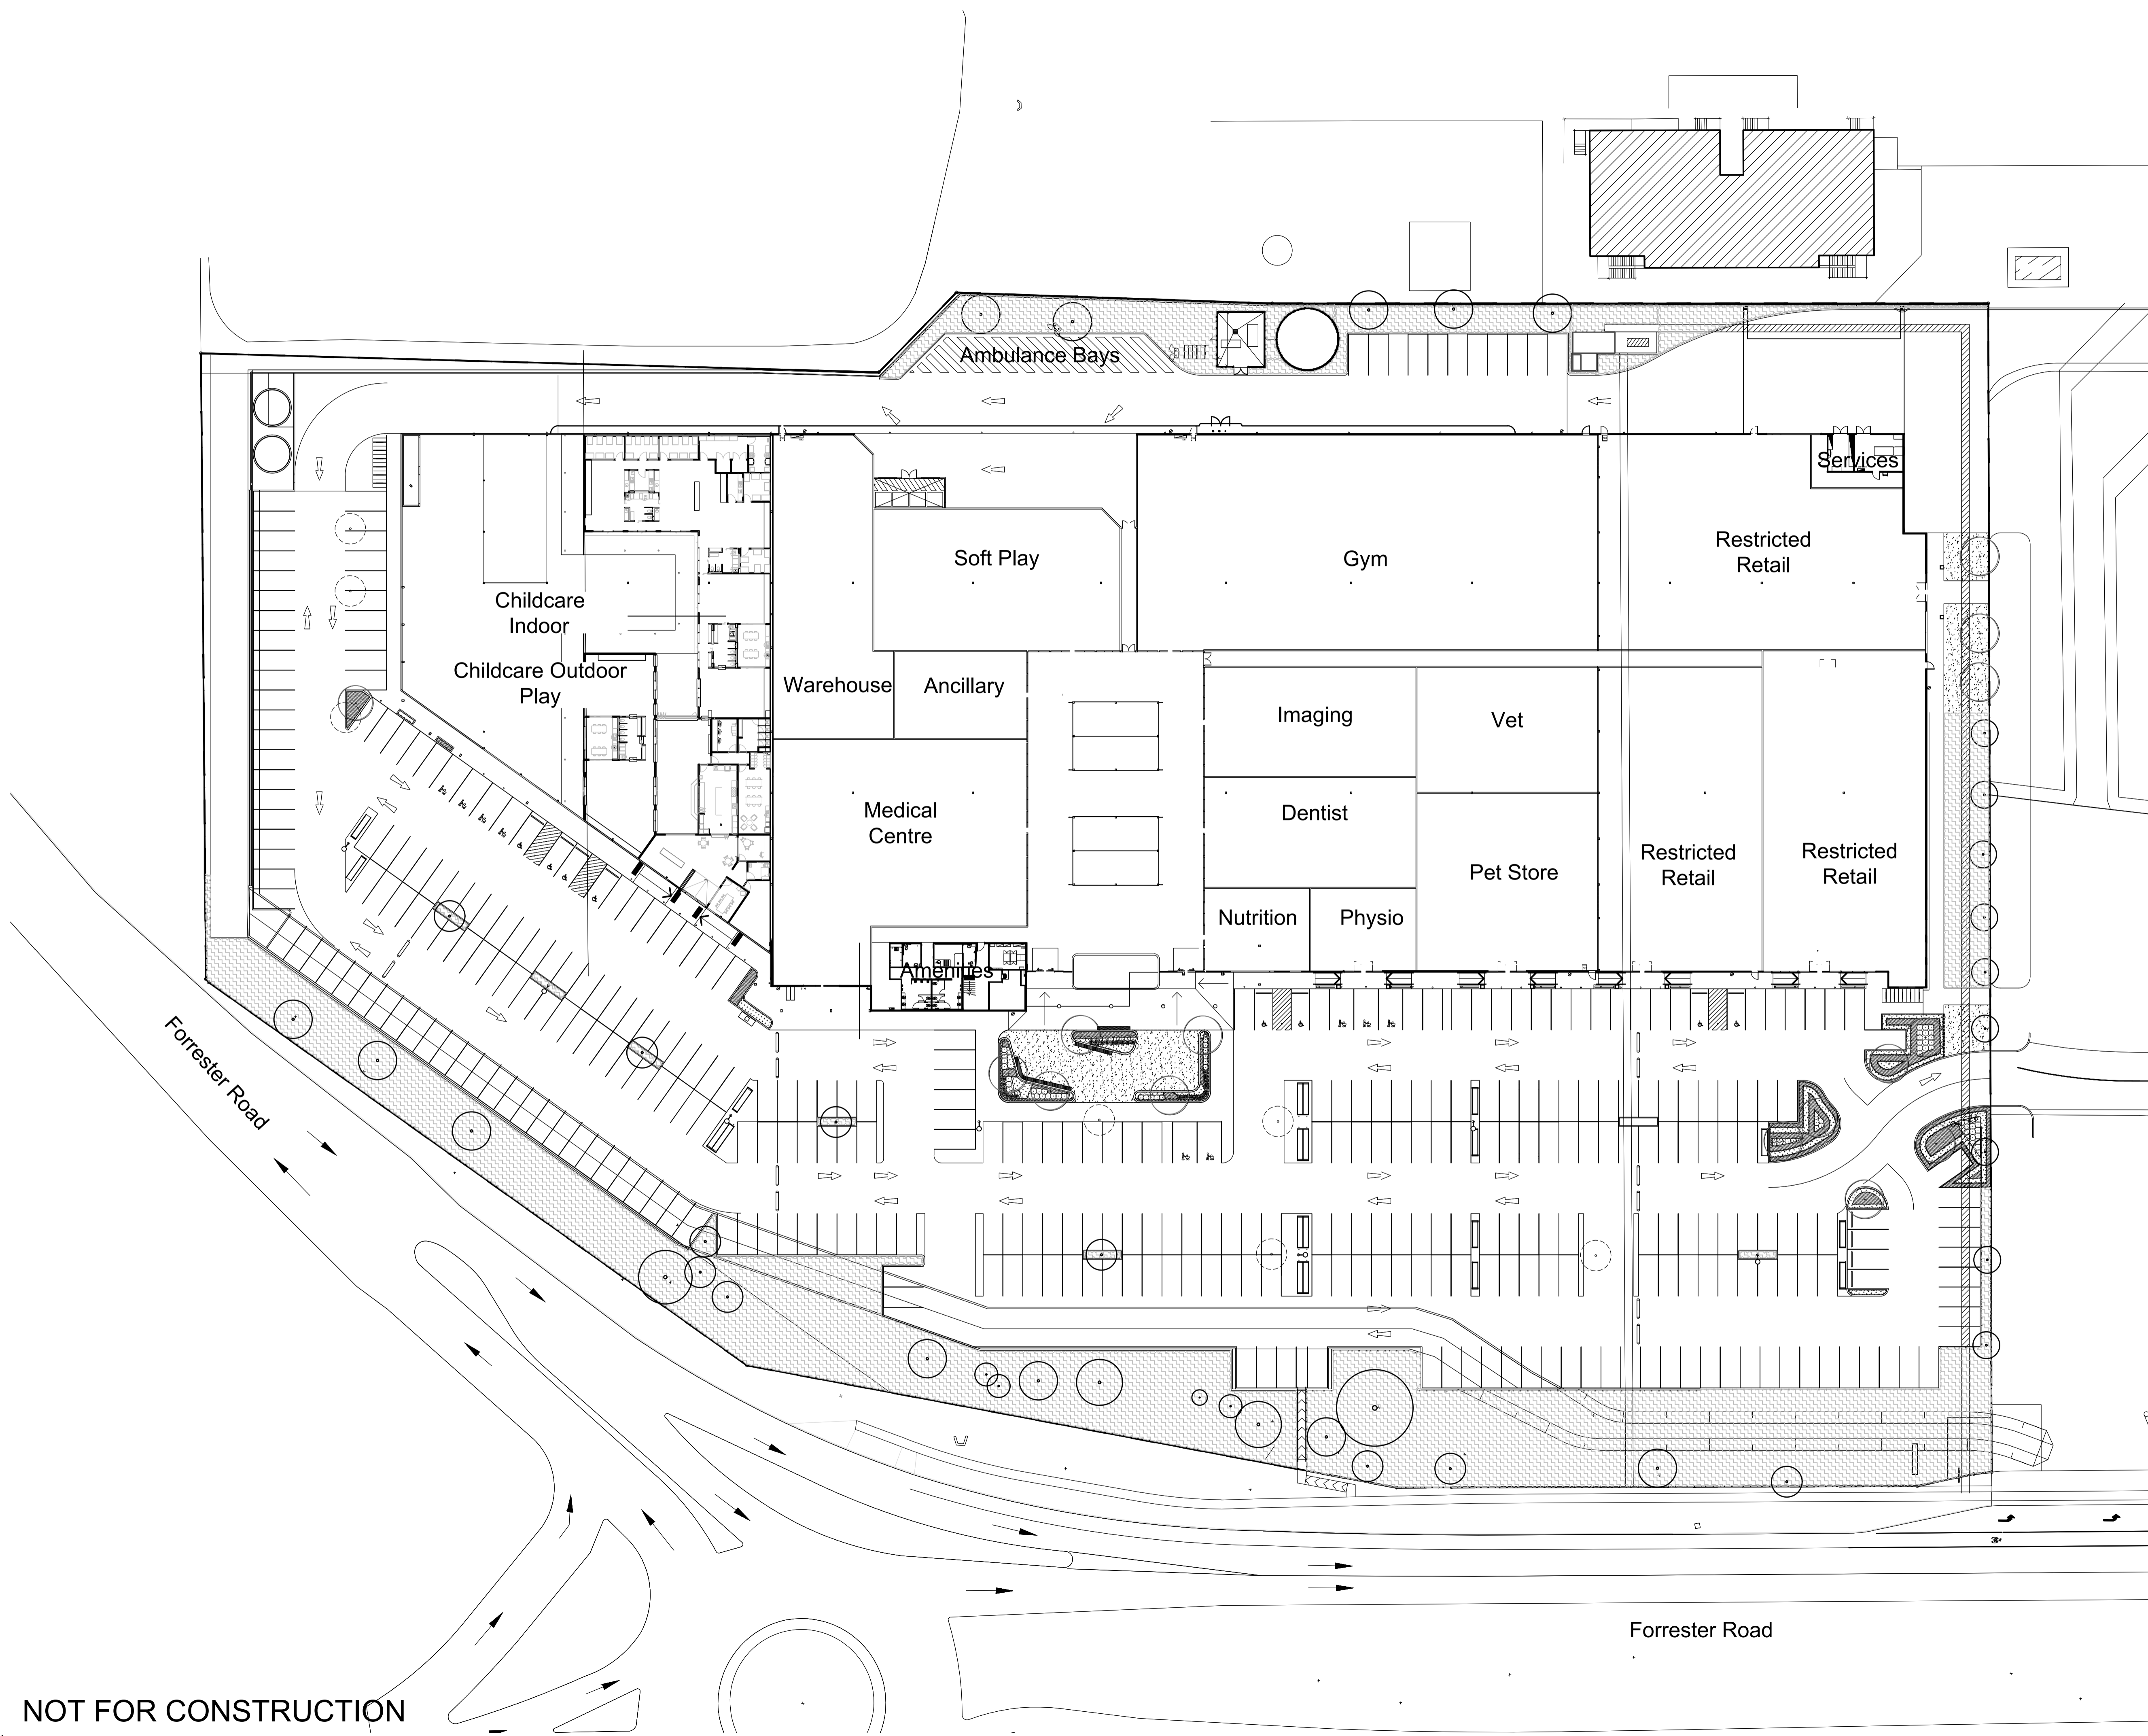







 



**NOT FOR CONSTRUCTION**


© 2016 Site Image (NSW) Pty Ltd ABN 44 801 262 380 as agent for Site Image NSW Partnership. All rights reserved. This drawing is copyright and shall not be reproduced or copied in any form or by any means (graphic, electronic or mechanical including photocopy) without the written permission of Site Image (NSW) Pty Ltd. Any license, expressed or implied, to use this document for any purpose what so ever is restricted to the terms of the written agreement between Site Image (NSW) Pty Ltd and the instructing party.

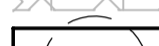The contractor shall check and verify all work on site (including work by others) before commencing the landscape installation. Any discrepancies are to be reported to the Project Manager or Landscape Architect prior to commencing work. Do not scale this drawing. Any required dimensions not shown shall be referred to the Landscape Architect for confirmation.

Issue	Revision Description	Drawn	Check	Date
D	For Comment	KP	NM	21.07.2021
C	For Comment	KP	NM	14.07.2021
B	For Comment	KP	NM	01.04.2021
A	For Comment	JW	NM	17.12.2020

- LEGEND**
-  Site Boundary
  -  Existing Landscaping to be Retained
  -  Existing Trees to be Removed
  -  Existing Trees to be Retained
  -  Proposed Trees
  -  Proposed Shrubs and Accents
  -  Proposed Grasses and Groundcovers
  -  Proposed Turf
  -  Concrete Edging
  -  Bench Seating

Key Plan:

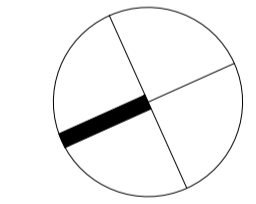

Client:



Project:  
**Home Co St Marys**  
 Forrester Road, St Marys

**SITE IMAGE**  
 Level 1, 3-5 Baptist Street  
 Redfern NSW 2016  
 Australia  
 Tel: (61 2) 8332 5600  
 Fax: (61 2) 9698 2877  
 www.siteimage.com.au  
 Site Image (NSW) Pty Ltd  
 ABN 44 801 262 380



**PRELIMINARY**  
 Drawing Name:  
**Landscape Plan**  
 Scale: 1:100 @ A1  
 Job Number: **SS20-4576**  
 Drawing Number: **101**  
 Issue: **D**

**NOT FOR CONSTRUCTION**

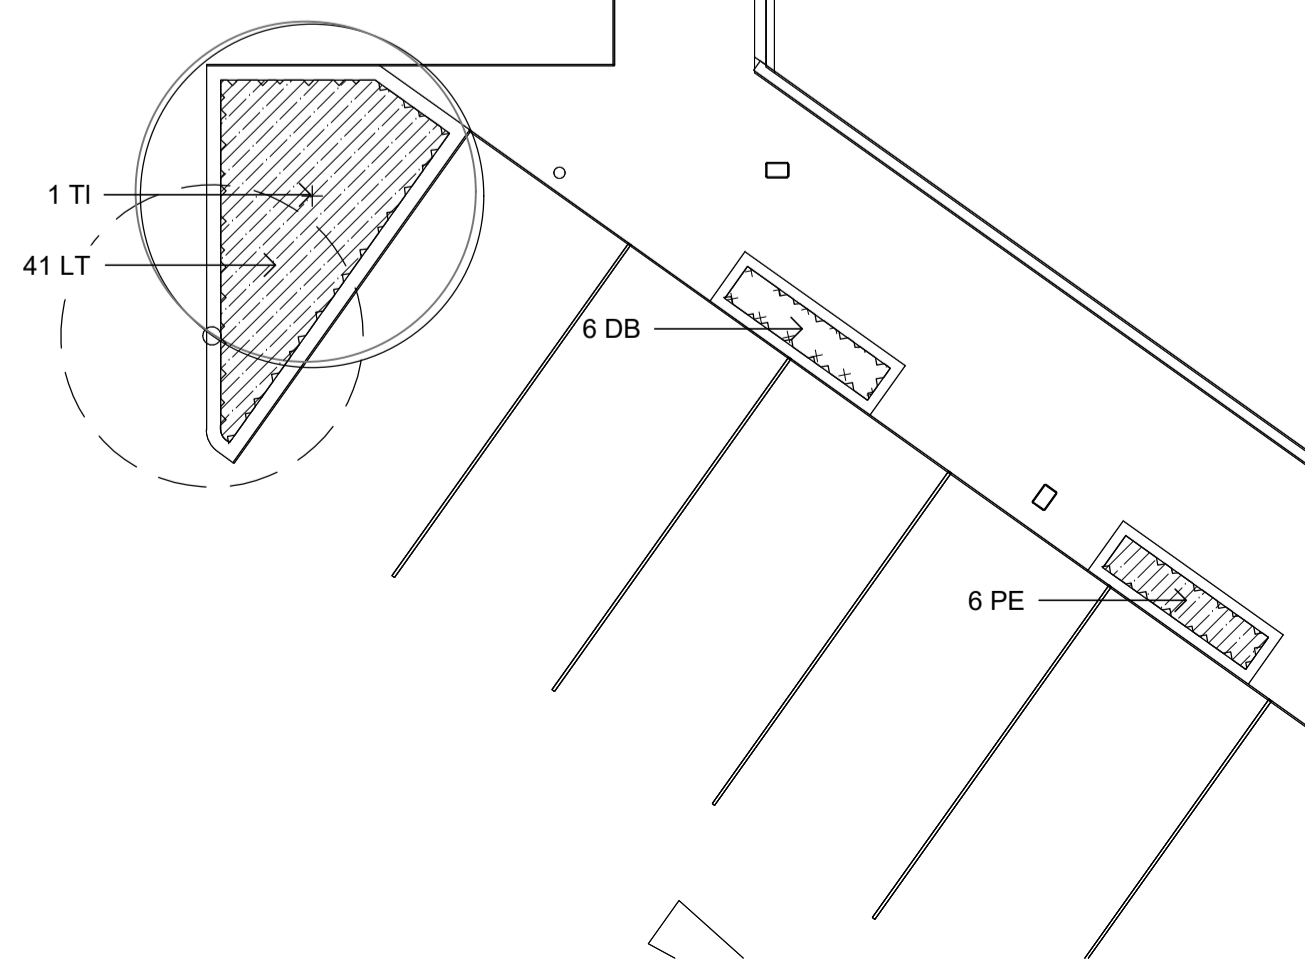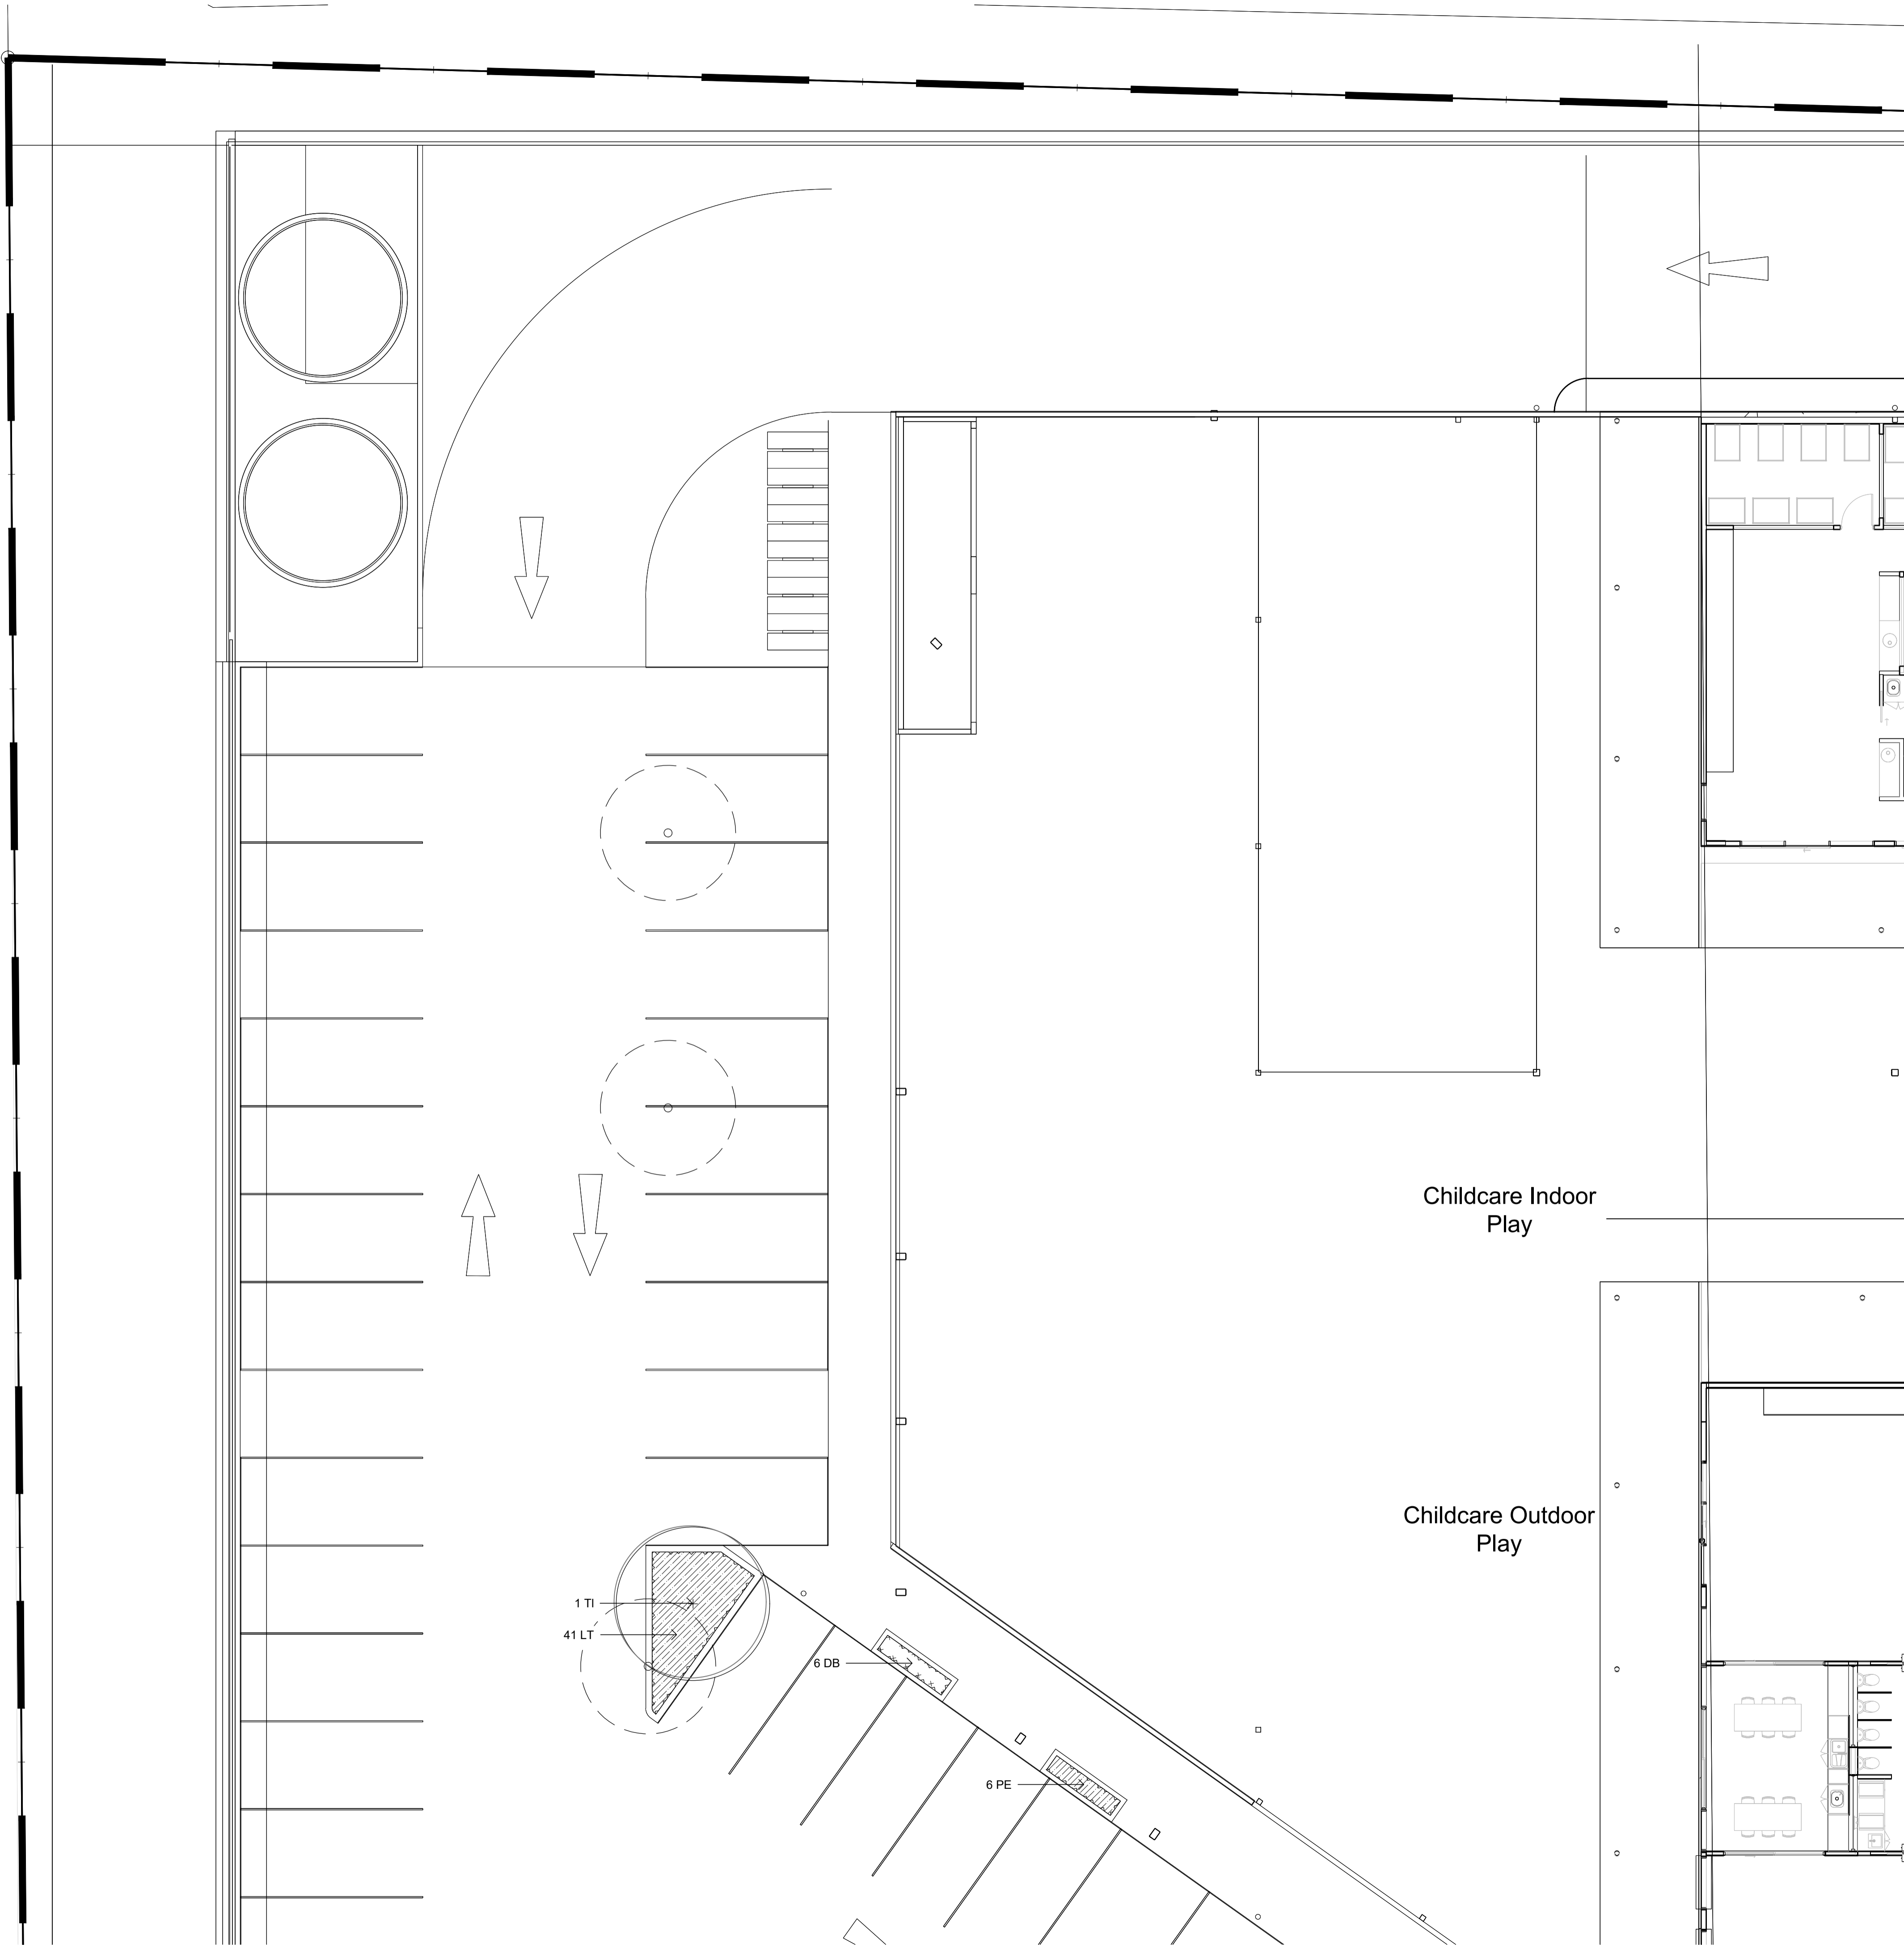

Childcare Indoor Play

Childcare Outdoor Play

© 2016 Site Image (NSW) Pty Ltd ABN 44 801 262 380 as agent for Site Image NSW Partnership. All rights reserved. This drawing is copyright and shall not be reproduced or copied in any form or by any means (graphic, electronic or mechanical including photocopy) without the written permission of Site Image (NSW) Pty Ltd. Any license, expressed or implied, to use this document for any purpose what so ever is restricted to the terms of the written agreement between Site Image (NSW) Pty Ltd and the instructing party.


The contractor shall check and verify all work on site (including work by others) before commencing the landscape installation. Any discrepancies are to be reported to the Project Manager or Landscape Architect prior to commencing work. Do not scale this drawing. Any required dimensions not shown shall be referred to the Landscape Architect for confirmation.

Issue	Revision Description	Drawn	Check	Date
D	For Comment	KP	NM	21.07.2021
C	For Comment	KP	NM	14.07.2021
B	For Comment	KP	NM	01.04.2021
A	For Comment	JW	NM	17.12.2020

**LEGEND**

	Site Boundary
	Existing Landscaping to be Retained
	Existing Trees to be Removed
	Existing Trees to be Retained
	Proposed Trees
	Proposed Shrubs and Accents
	Proposed Grasses and Groundcovers
	Proposed Turf
	Concrete Edging
	Bench Seating

Key Plan:

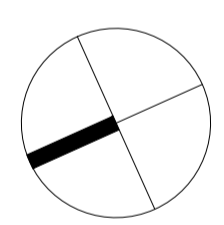

Client:

Project:  
**Home Co St Marys**  
 Forrester Road, St Marys

**SITE IMAGE**

Level 1, 3-5 Baptist Street  
 Redfern NSW 2016  
 Australia

Tel: (61 2) 8332 5600  
 Fax: (61 2) 9698 2877  
 www.siteimage.com.au

Site Image (NSW) Pty Ltd  
 ABN 44 801 262 380

  
 Landscape Architects

**PRELIMINARY**


Drawing Name:  
**Landscape Plan**

Scale: 1:100 @ A1

Job Number: **SS20-4576**

Drawing Number: **102**

Issue: **D**

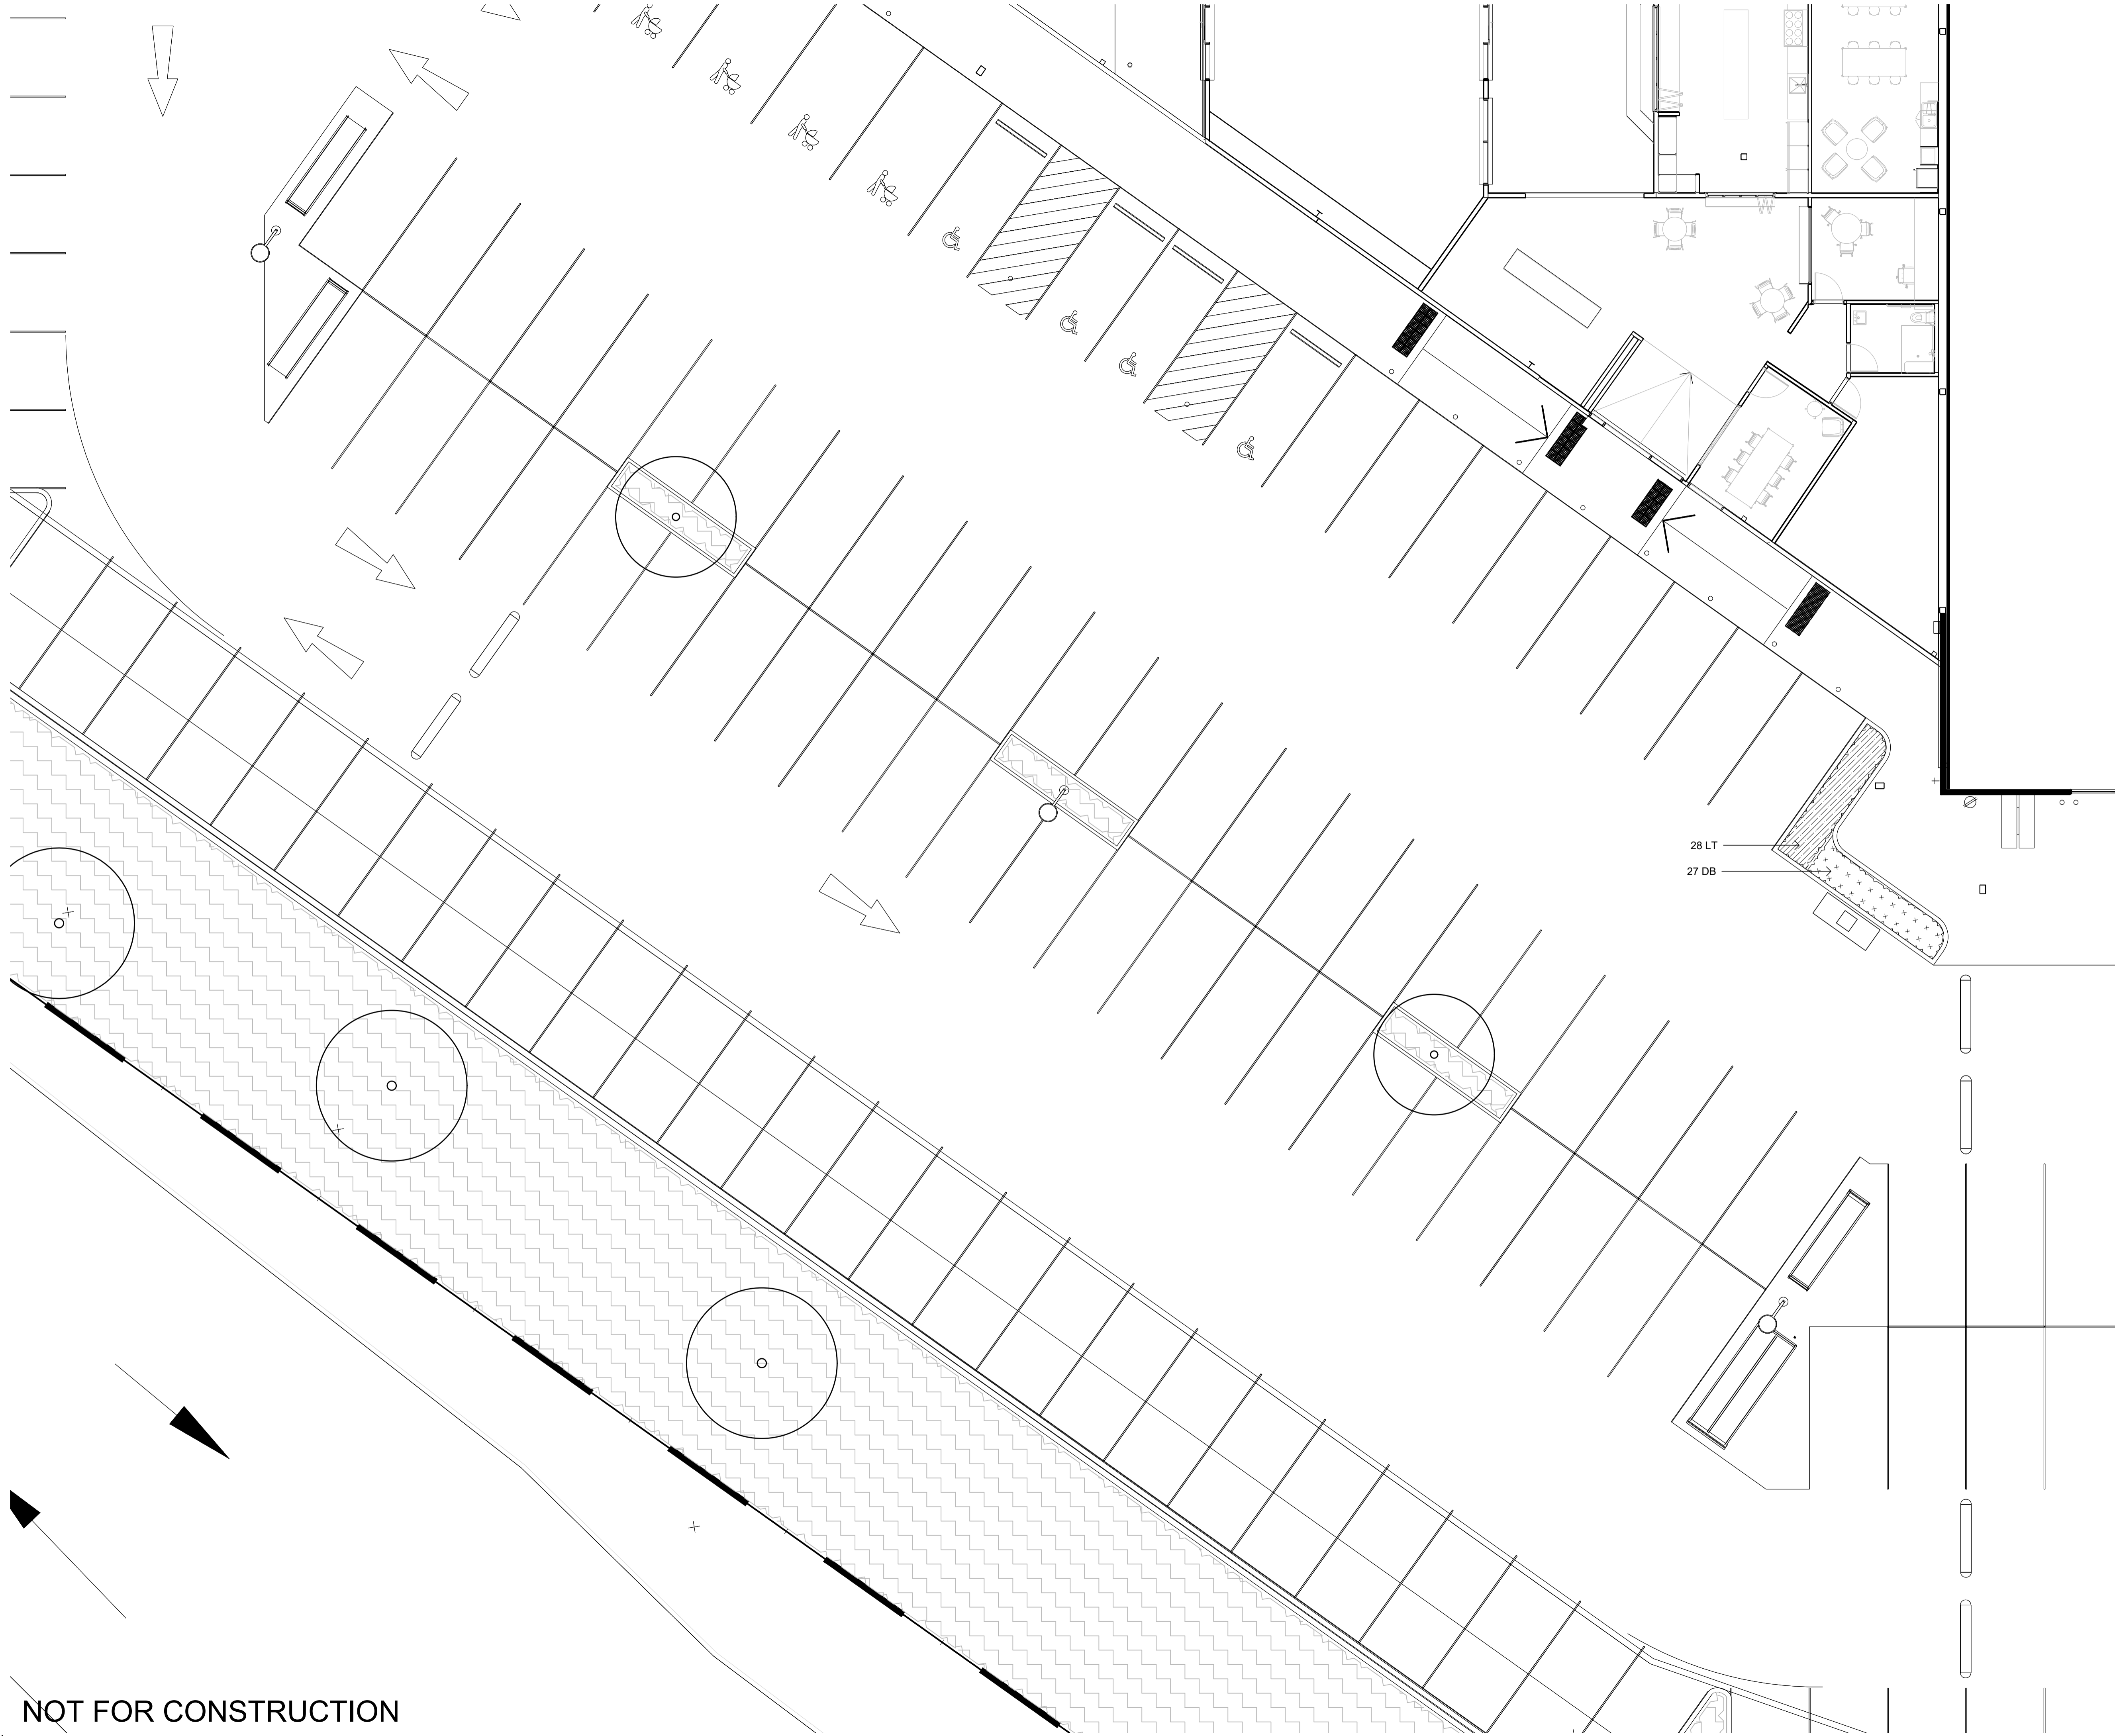

**NOT FOR CONSTRUCTION**

© 2016 Site Image (NSW) Pty Ltd ABN 44 801 262 380 as agent for Site Image NSW Partnership. All rights reserved. This drawing is copyright and shall not be reproduced or copied in any form or by any means (graphic, electronic or mechanical including photocopy) without the written permission of Site Image (NSW) Pty Ltd Any license, expressed or implied, to use this document for any purpose what so ever is restricted to the terms of the written agreement between Site Image (NSW) Pty Ltd and the instructing party.

The contractor shall check and verify all work on site (including work by others) before commencing the landscape installation. Any discrepancies are to be reported to the Project Manager or Landscape Architect prior to commencing work. Do not scale this drawing. Any required dimensions not shown shall be referred to the Landscape Architect for confirmation.

Medical Centre

Nutrition

Physio

Amenities

Issue	Revision Description	Drawn	Check	Date
D	For Comment	KP	NM	21.07.2021
C	For Comment	KP	NM	14.07.2021
B	For Comment	KP	NM	01.04.2021
A	For Comment	JW	NM	17.12.2020

- LEGEND**
- Site Boundary
  - Existing Landscaping to be Retained
  - Existing Trees to be Removed
  - Existing Trees to be Retained
  - Proposed Trees
  - Proposed Shrubs and Accents
  - Proposed Grasses and Groundcovers
  - Proposed Turf
  - Concrete Edging
  - Bench Seating

Key Plan:

Client:

Project:  
**Home Co St Marys**  
 Forrester Road, St Marys

**SITE IMAGE**

Level 1, 3-5 Baptist Street  
 Redfern NSW 2016  
 Australia

Tel: (61 2) 8332 5600  
 Fax: (61 2) 9698 2877  
 www.siteimage.com.au

Site Image (NSW) Pty Ltd  
 ABN 44 801 262 380

Landscape Architects

**PRELIMINARY**


Drawing Name:  
**Landscape Plan**

Scale: 1:100 @ A1

Job Number: SS20-4576

Drawing Number: 103

Issue: D

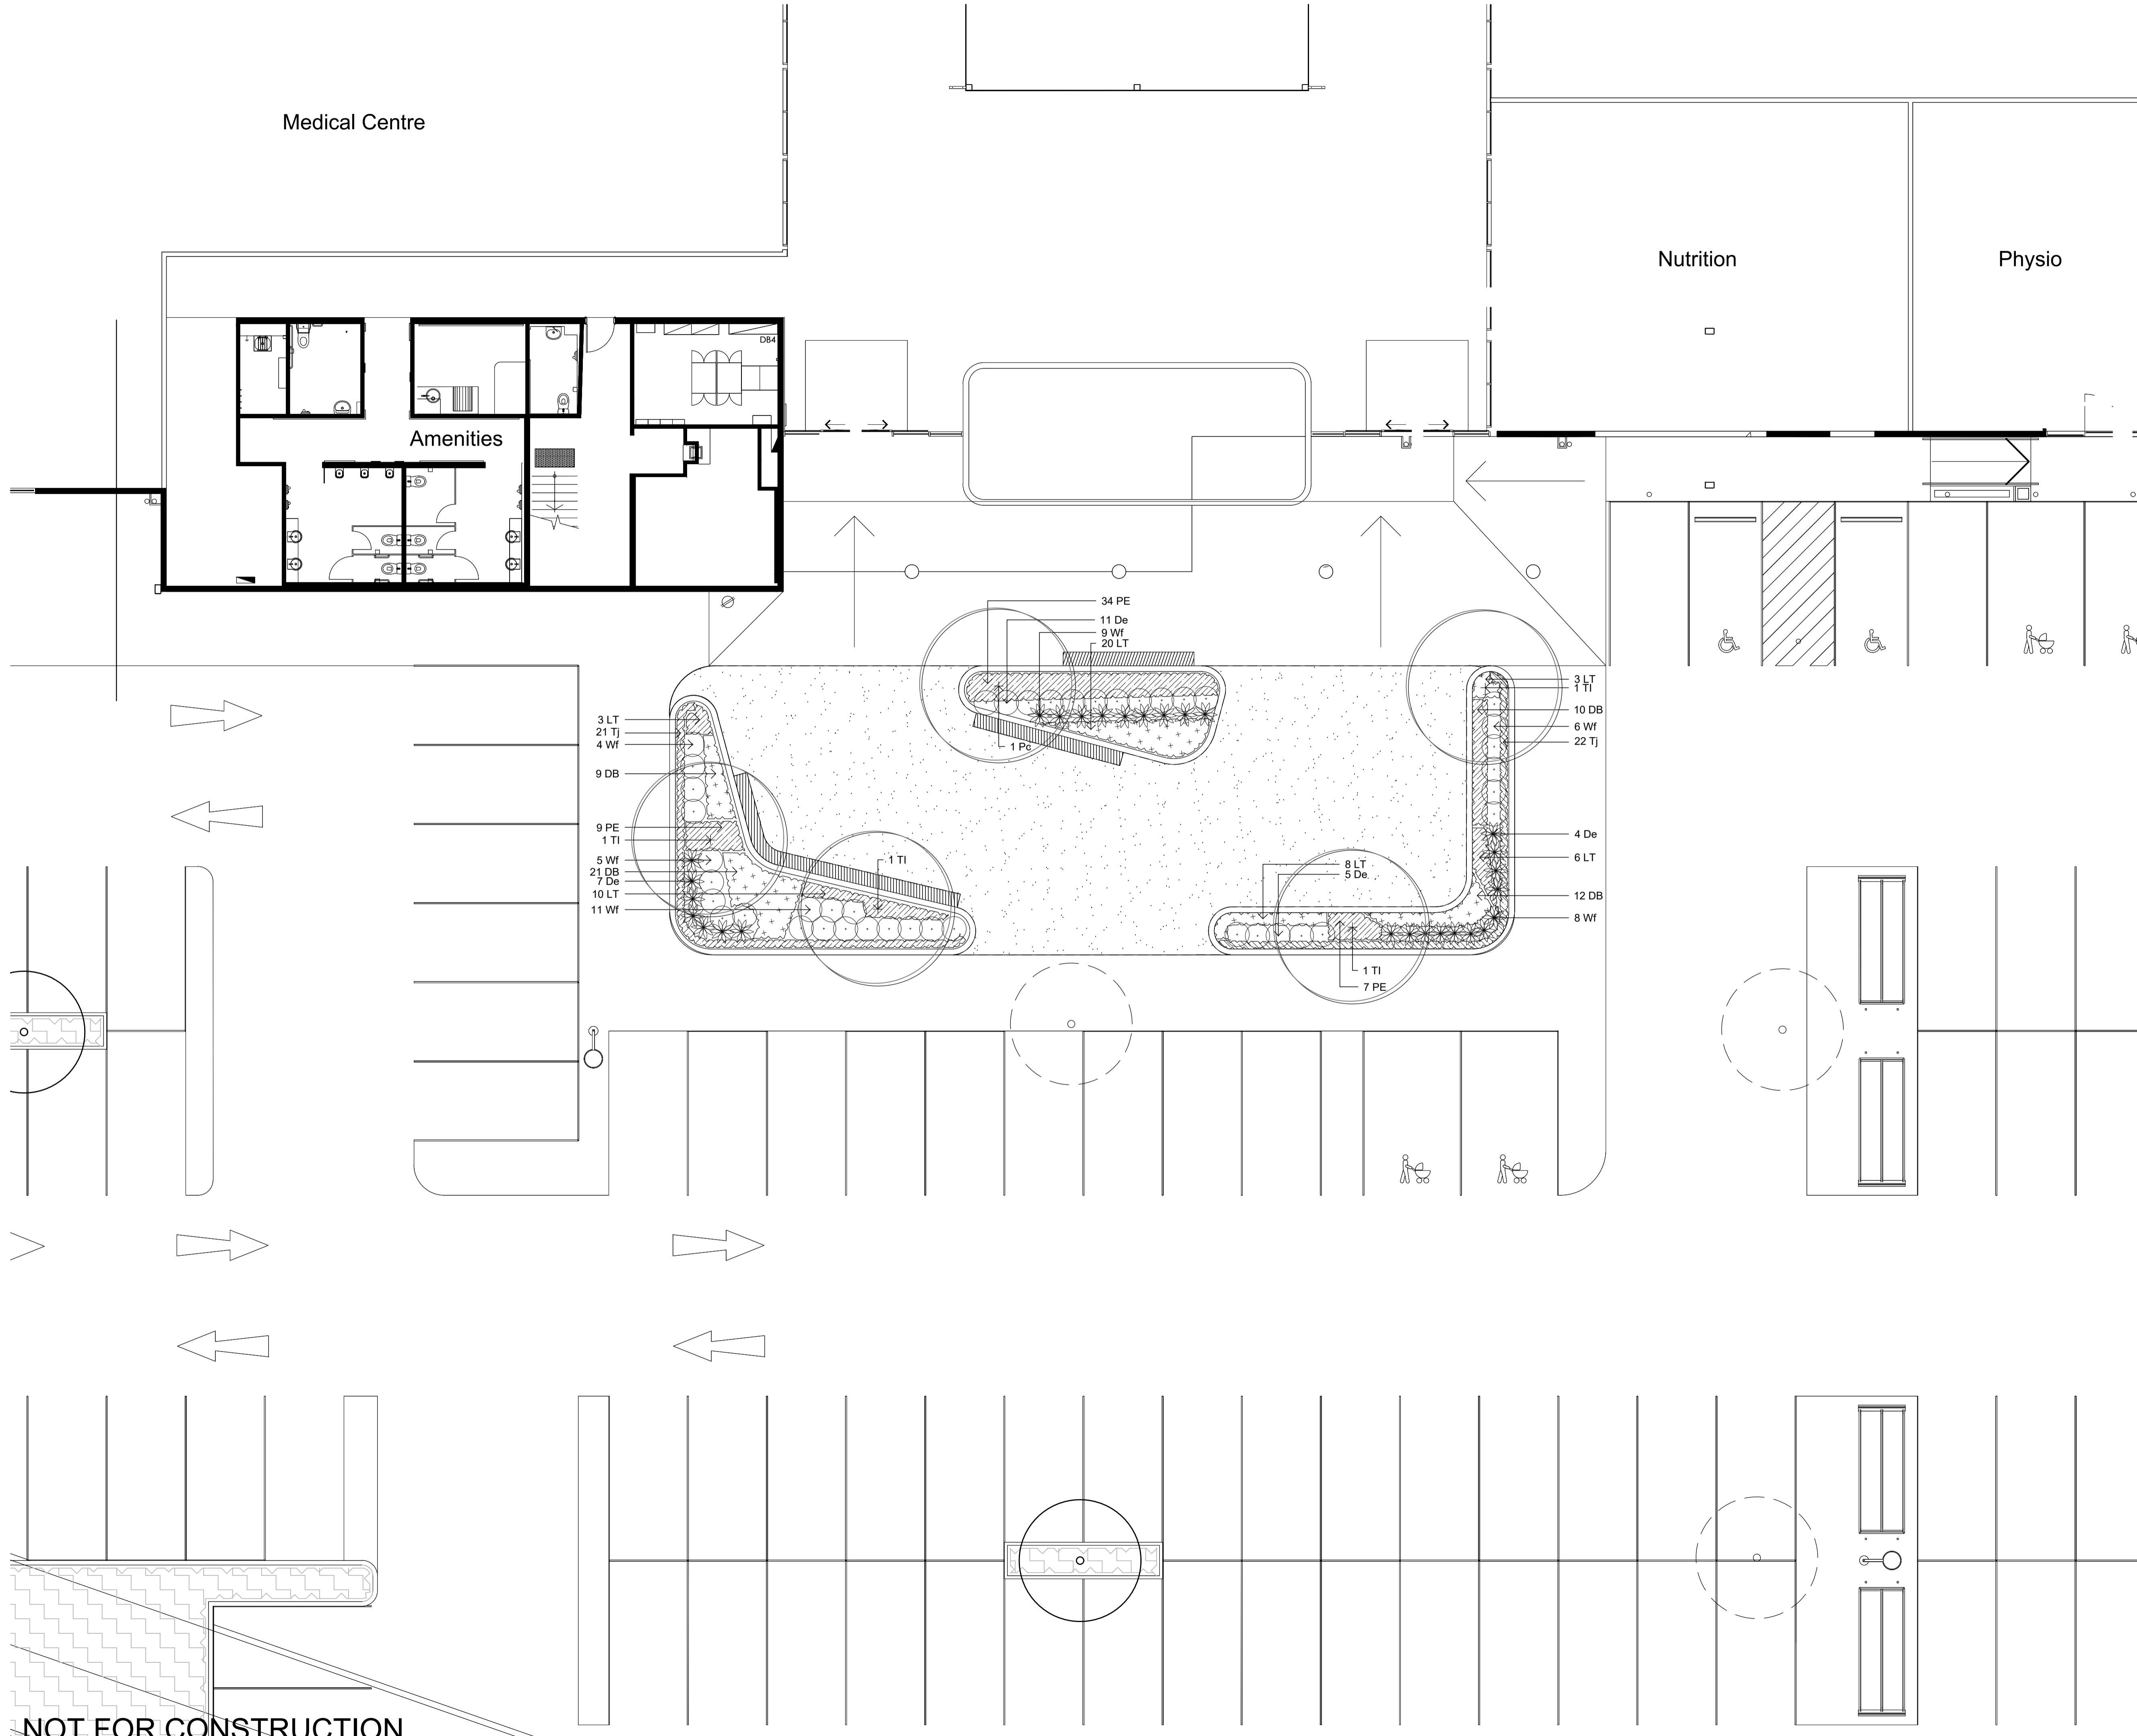

**NOT FOR CONSTRUCTION**


© 2016 Site Image (NSW) Pty Ltd ABN 44 801 262 380 as agent for Site Image NSW Partnership. All rights reserved. This drawing is copyright and shall not be reproduced or copied in any form or by any means (graphic, electronic or mechanical including photocopy) without the written permission of Site Image (NSW) Pty Ltd. Any license, expressed or implied, to use this document for any purpose whatsoever is restricted to the terms of the written agreement between Site Image (NSW) Pty Ltd and the instructing party.

The contractor shall check and verify all work on site (including work by others) before commencing the landscape installation. Any discrepancies are to be reported to the Project Manager or Landscape Architect prior to commencing work. Do not scale this drawing. Any required dimensions not shown shall be referred to the Landscape Architect for confirmation.

Issue	Revision Description	Drawn	Check	Date
D	For Comment	KP	NM	21.07.2021
C	For Comment	KP	NM	14.07.2021
B	For Comment	KP	NM	01.04.2021
A	For Comment	JW	NM	17.12.2020

- LEGEND**
- Site Boundary
  - Existing Landscaping to be Retained
  - Existing Trees to be Removed
  - Existing Trees to be Retained
  - Proposed Trees
  - Proposed Shrubs and Accents
  - Proposed Grasses and Groundcovers
  - Proposed Turf
  - Concrete Edging
  - Bench Seating

Key Plan:

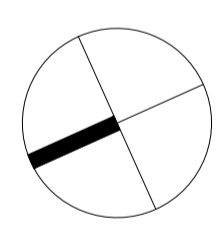

Client:

Project:



Home Co St Marys  
Forrester Road, St Marys

**SITE IMAGE**  
Level 1, 3-5 Baptist Street  
Redfern NSW 2016  
Australia  
Tel: (61 2) 8332 5600  
Fax: (61 2) 9698 2877  
www.siteimage.com.au  
Site Image (NSW) Pty Ltd  
ABN 44 801 262 380  
Landscape Architects

**PRELIMINARY**

Drawing Name:  
**Landscape Plan**

Scale: 1:100 @ A1  
Job Number: SS20-4576  
Drawing Number: 104  
Issue: D

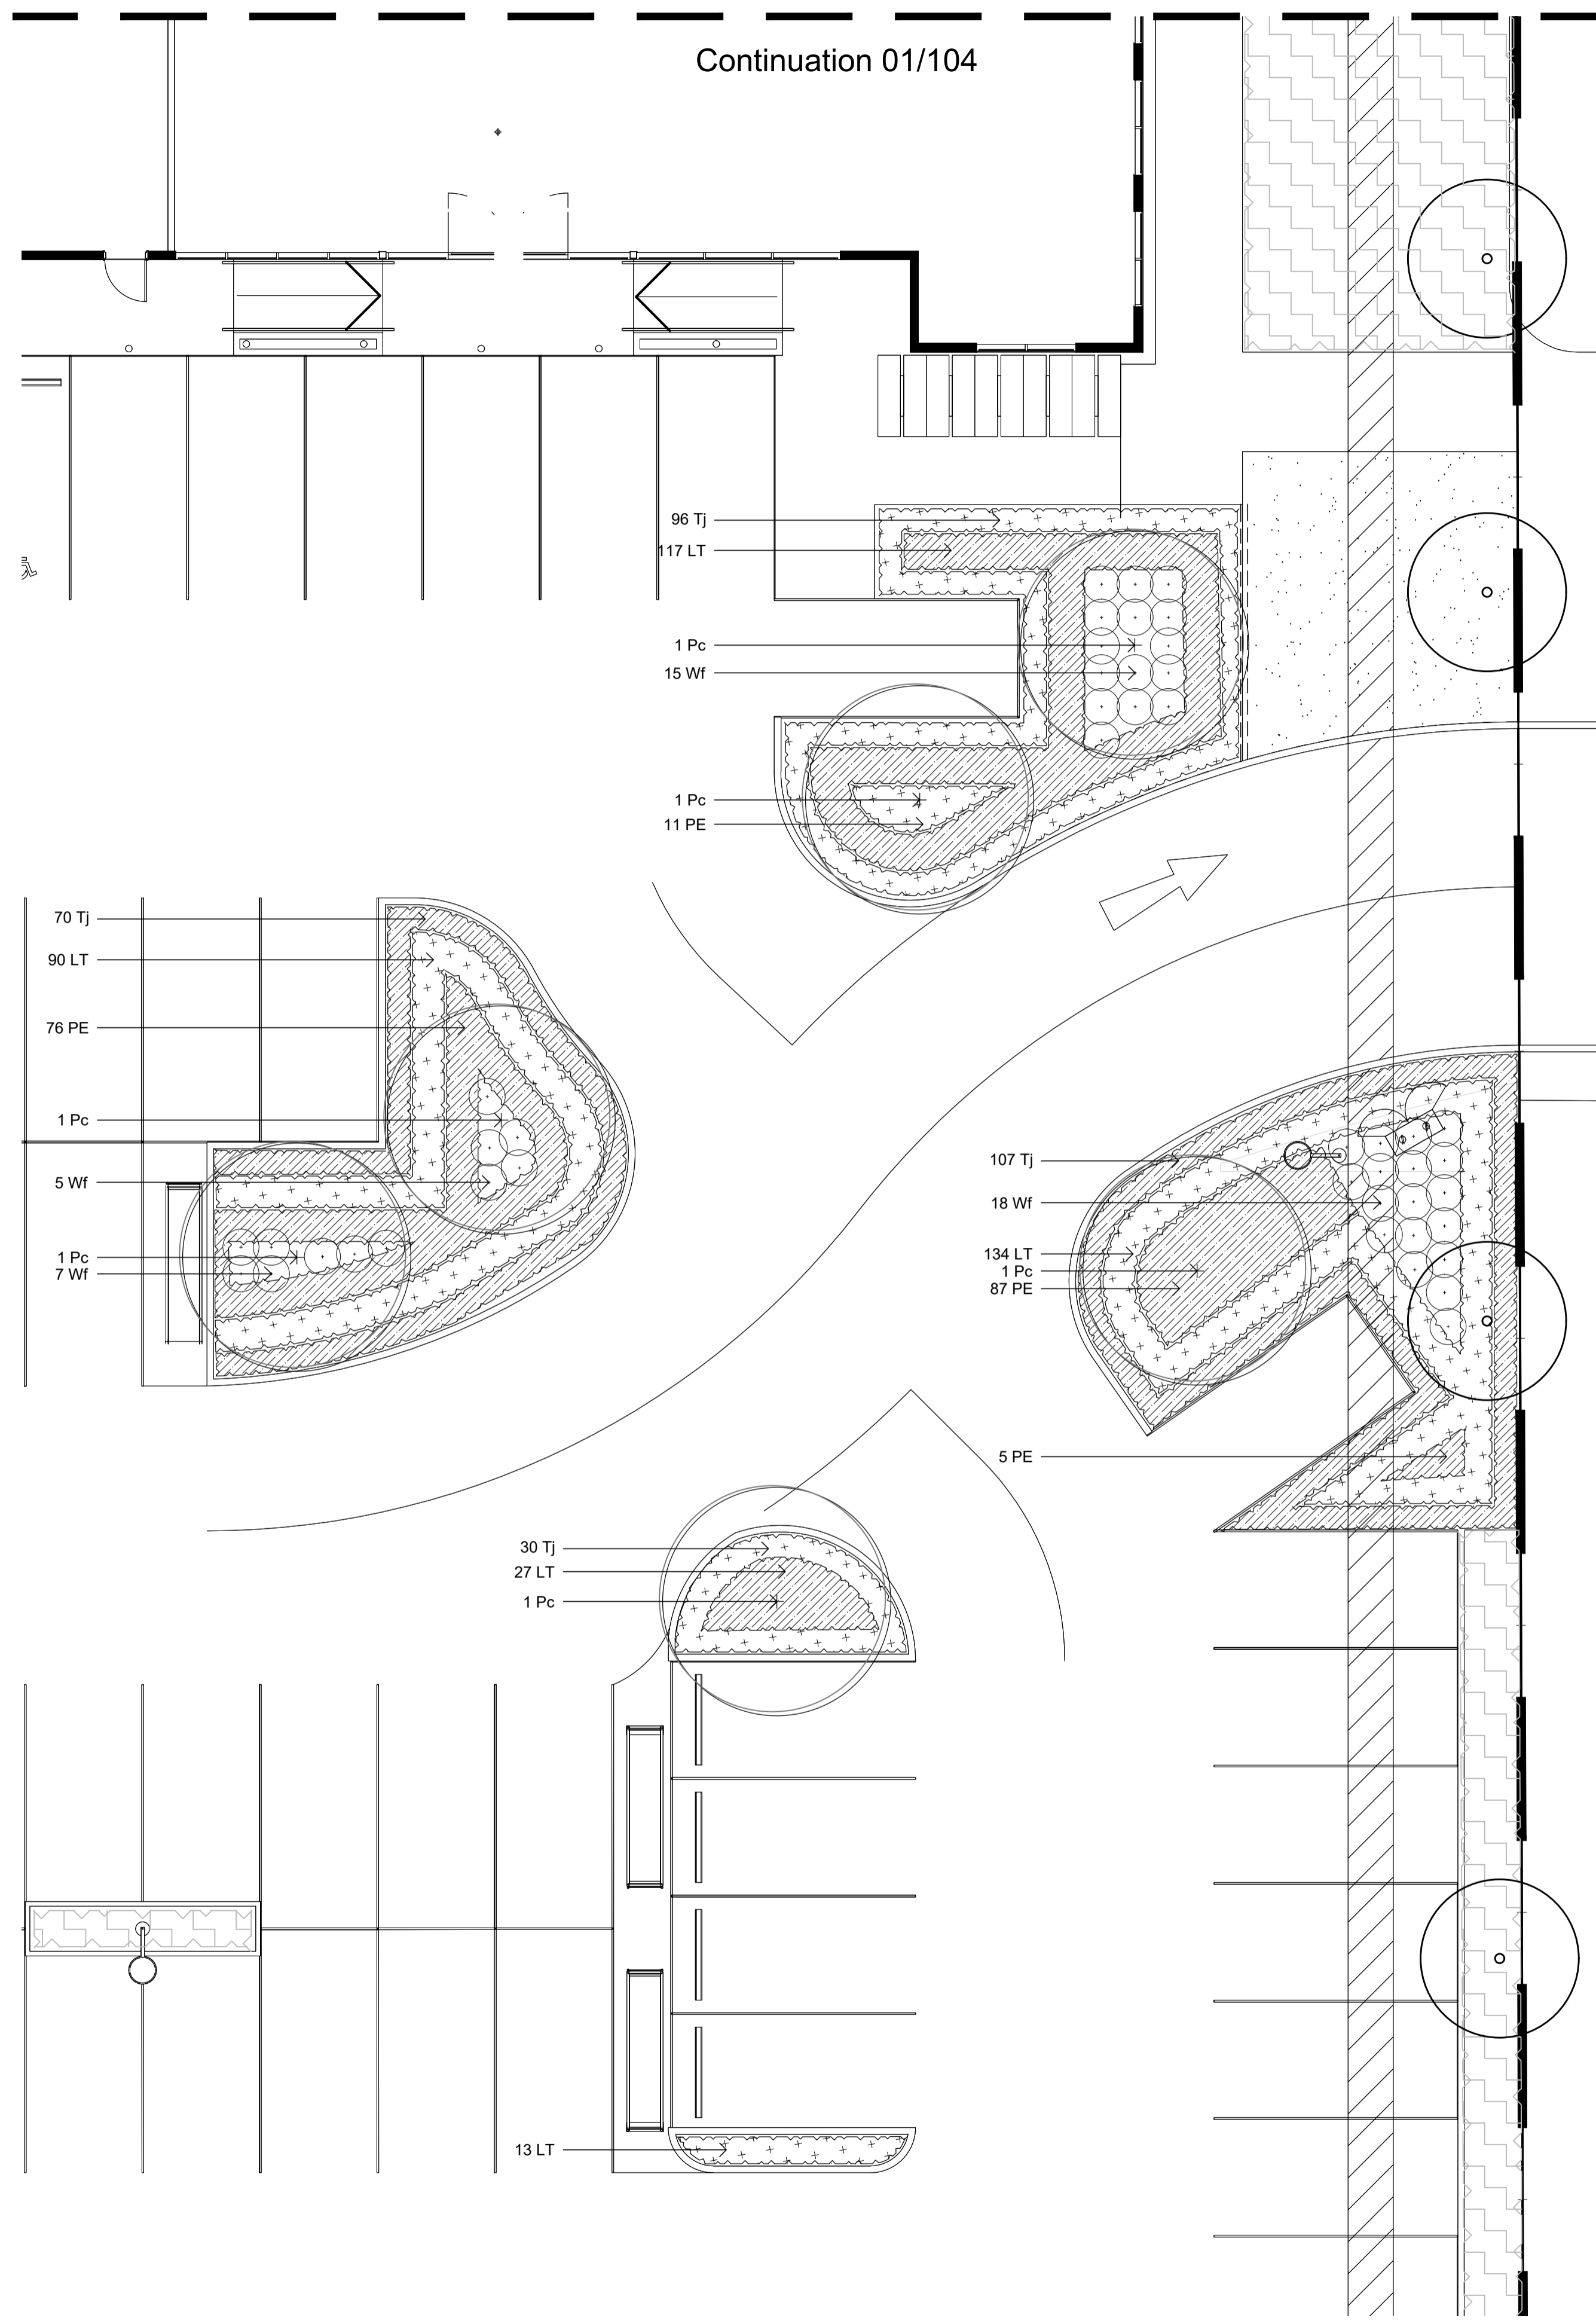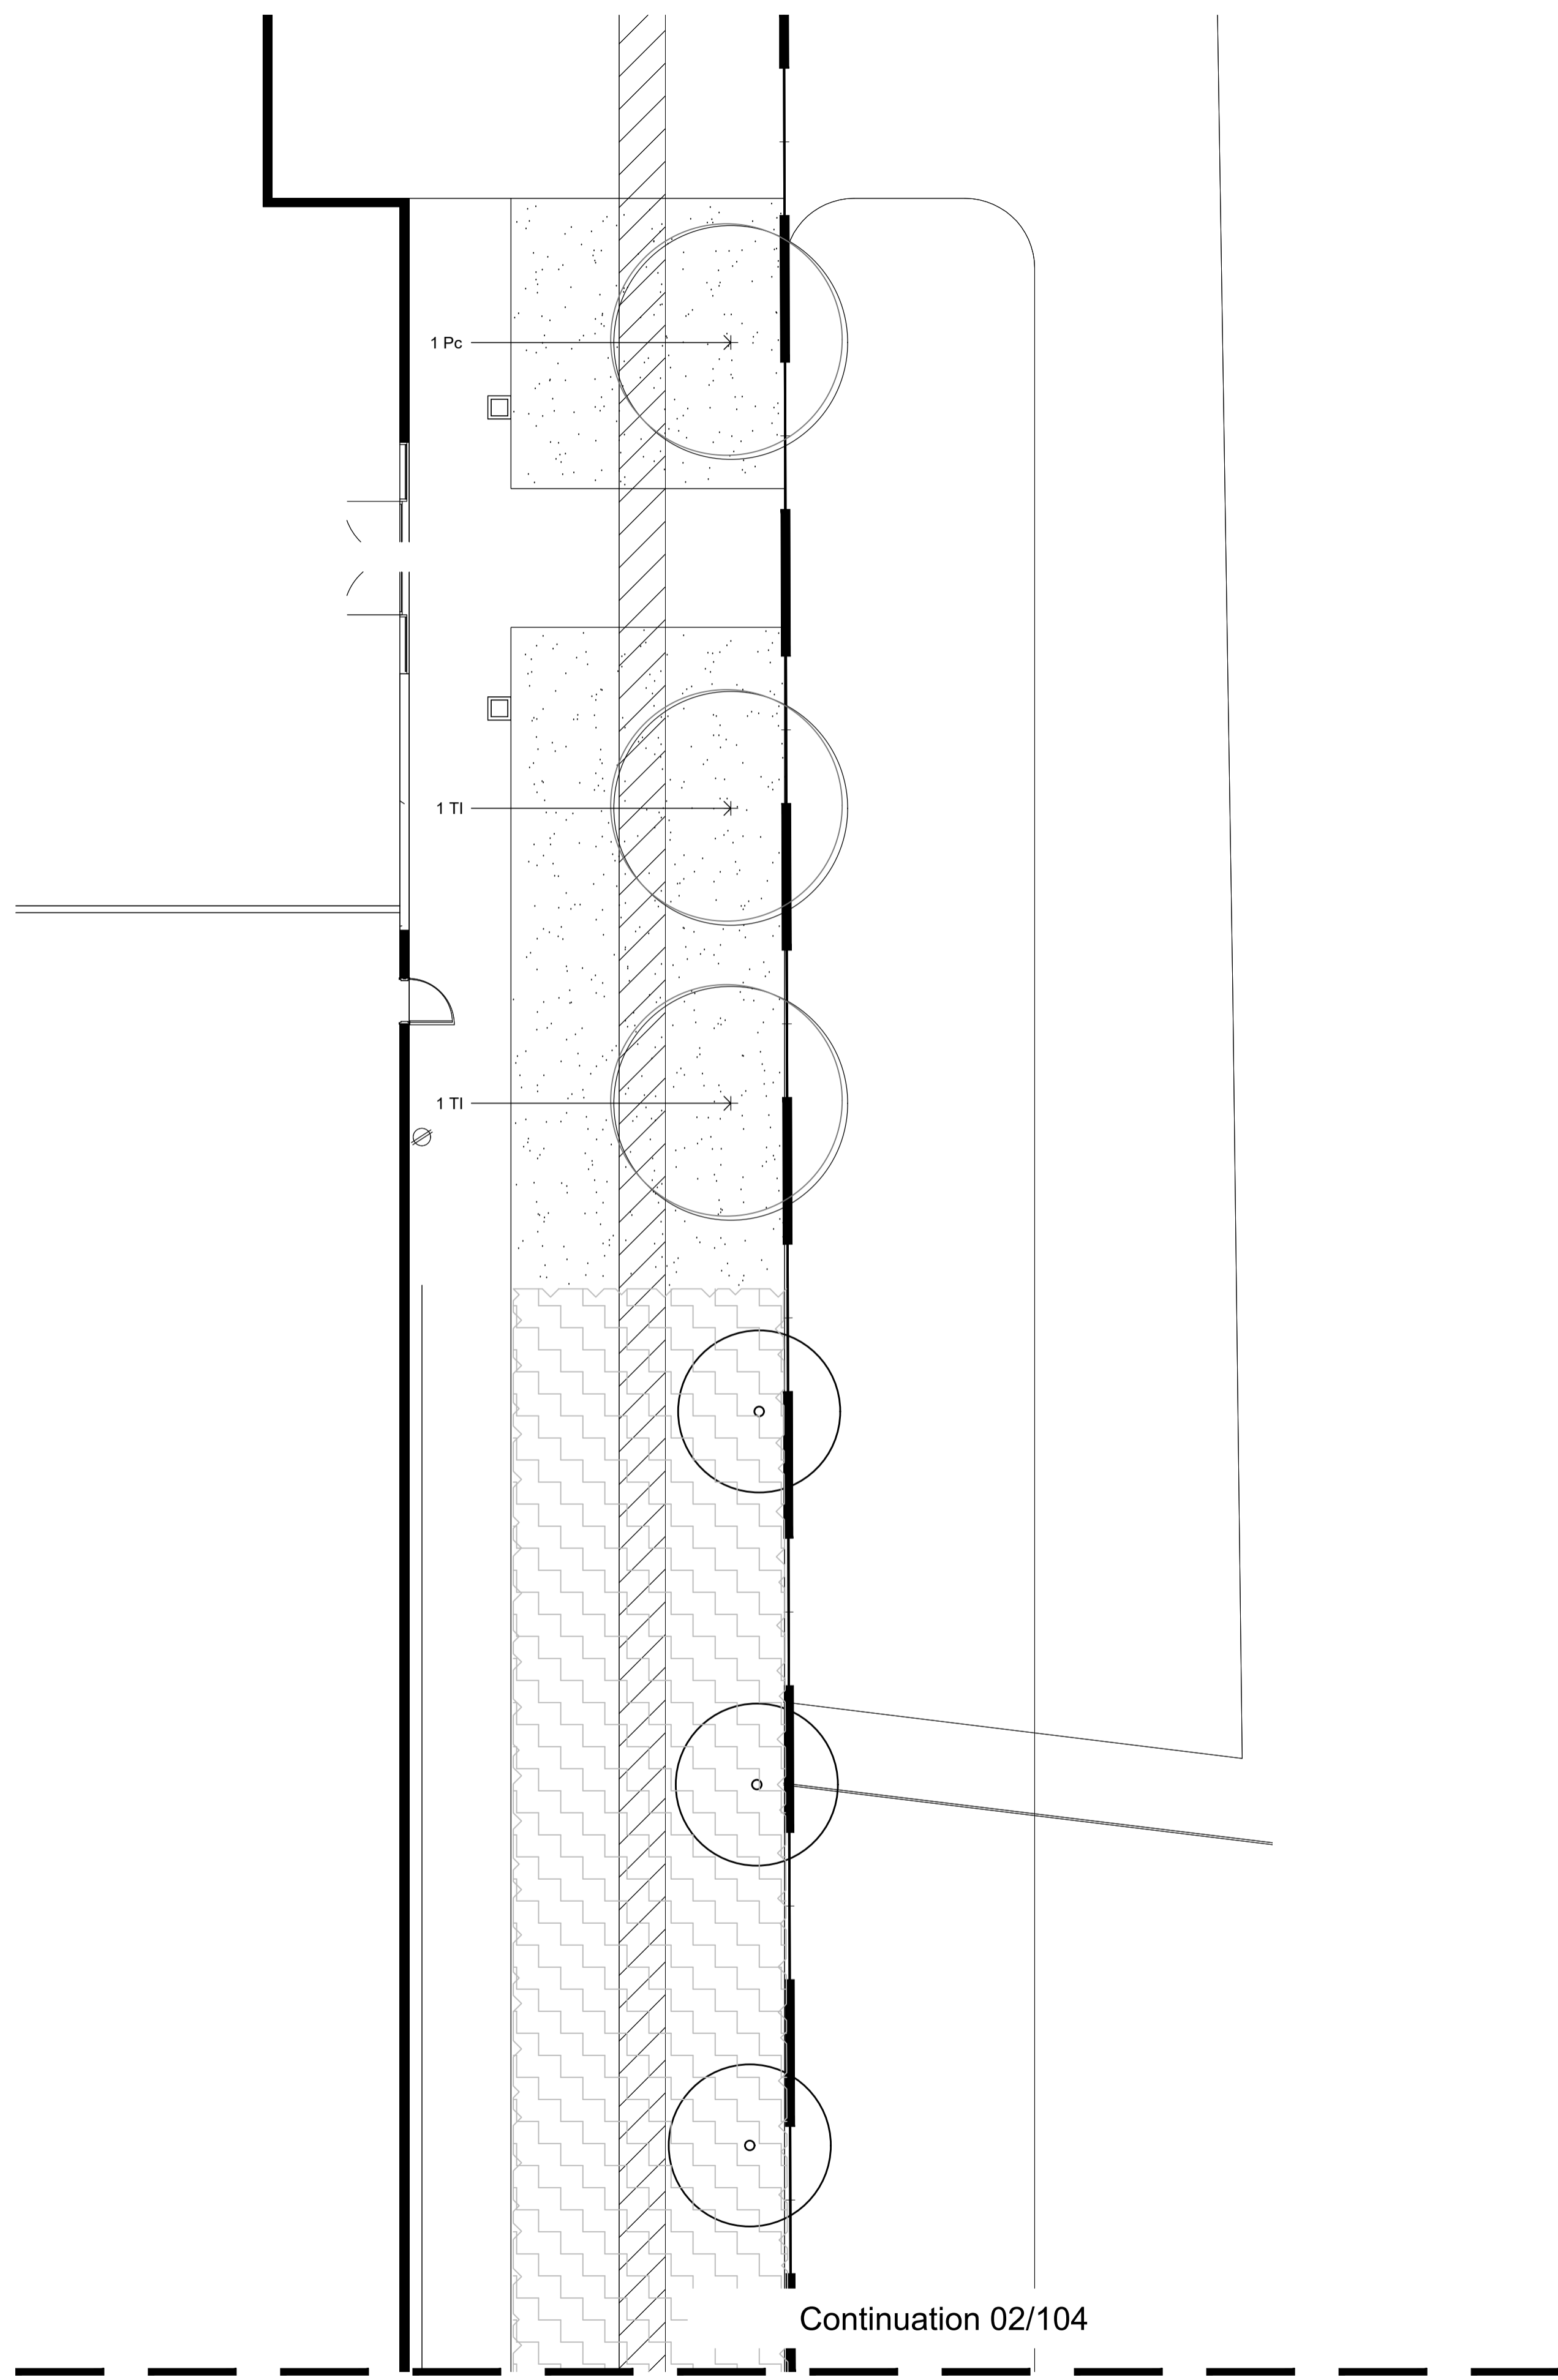

01 Landscape Plan  
104 1:100

02 Landscape Plan  
104 1:100

**NOT FOR CONSTRUCTION**

The contractor shall check and verify all work on site (including work by others) before commencing the landscape installation. Any discrepancies are to be reported to the Project Manager or Landscape Architect prior to commencing work. Do not scale this drawing. Any required dimensions not shown shall be referred to the Landscape Architect for confirmation.

Issue	Revision Description	Drawn	Check	Date
D	For Comment	KP	NM	21.07.2021
C	For Comment	KP	NM	14.07.2021
B	For Comment	KP	NM	01.04.2021
A	For Comment	JW	NM	17.12.2020

**LEGEND**

Key Plan:

Client:

Project:  
Home Co St Marys  
Forrester Road, St Marys

**S I T E I M A G E**

Level 1, 3-5 Baptist Street  
Redfern NSW 2016  
Australia

Tel: (61 2) 8332 5600  
Fax: (61 2) 9698 2877  
www.siteimage.com.au

Site Image (NSW) Pty Ltd  
ABN 44 801 262 380








Landscape Architects

**PRELIMINARY**

Drawing Name:  
**Landscape Details**

Scale:  
Job Number: SS20-4576 Drawing Number: 501 Issue: D

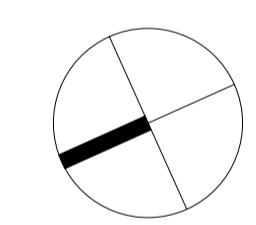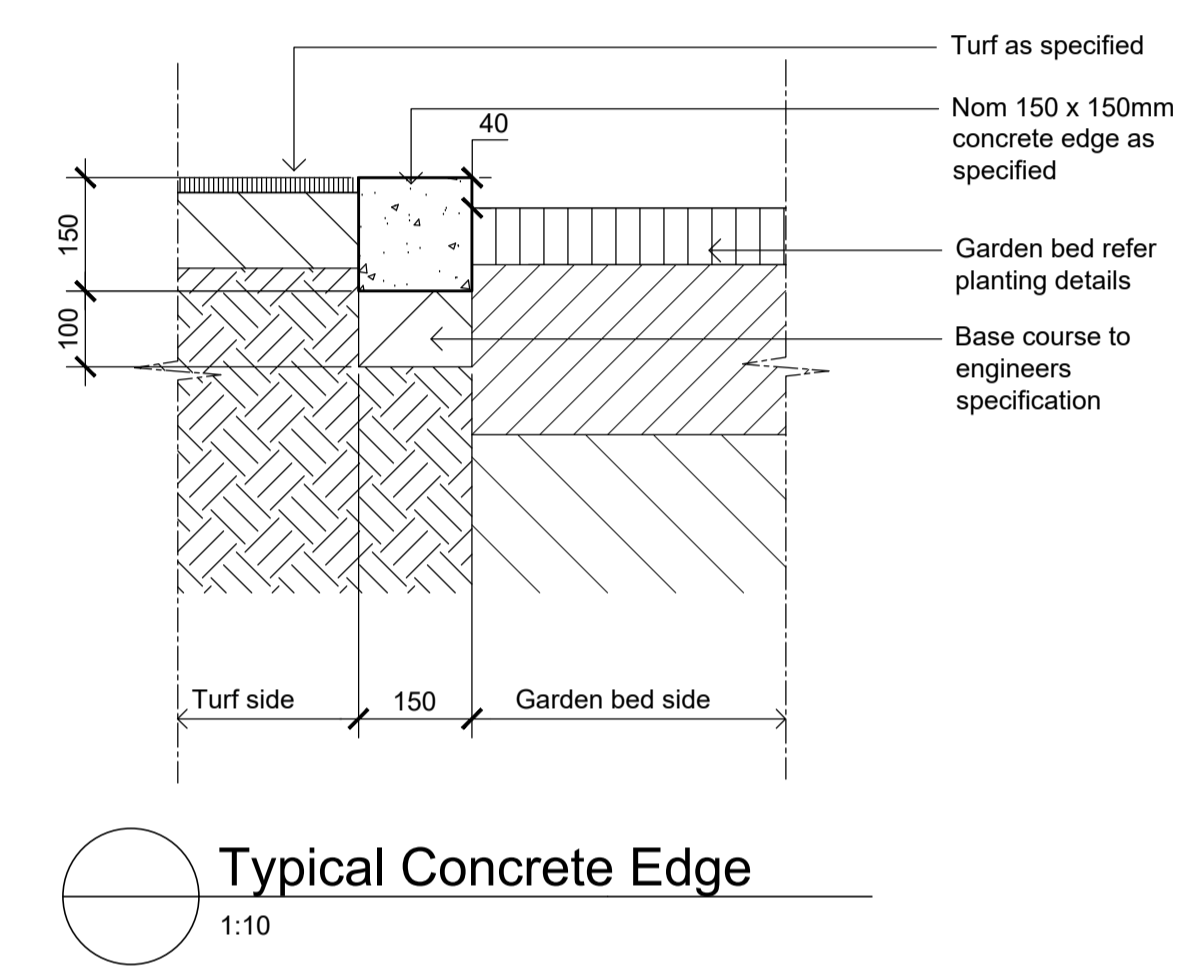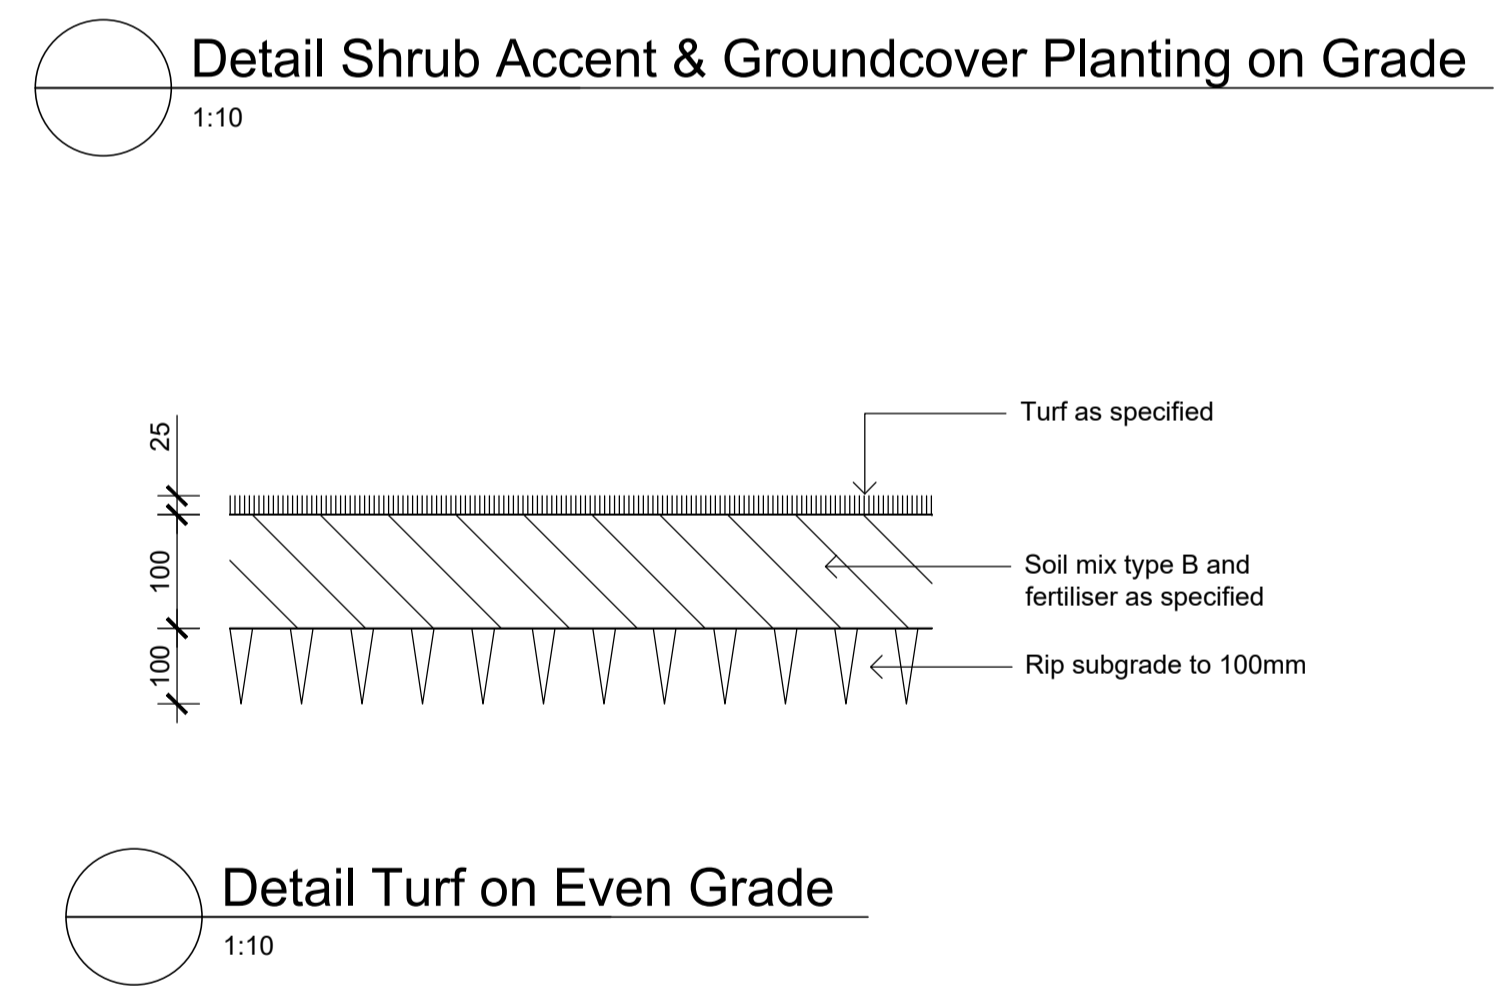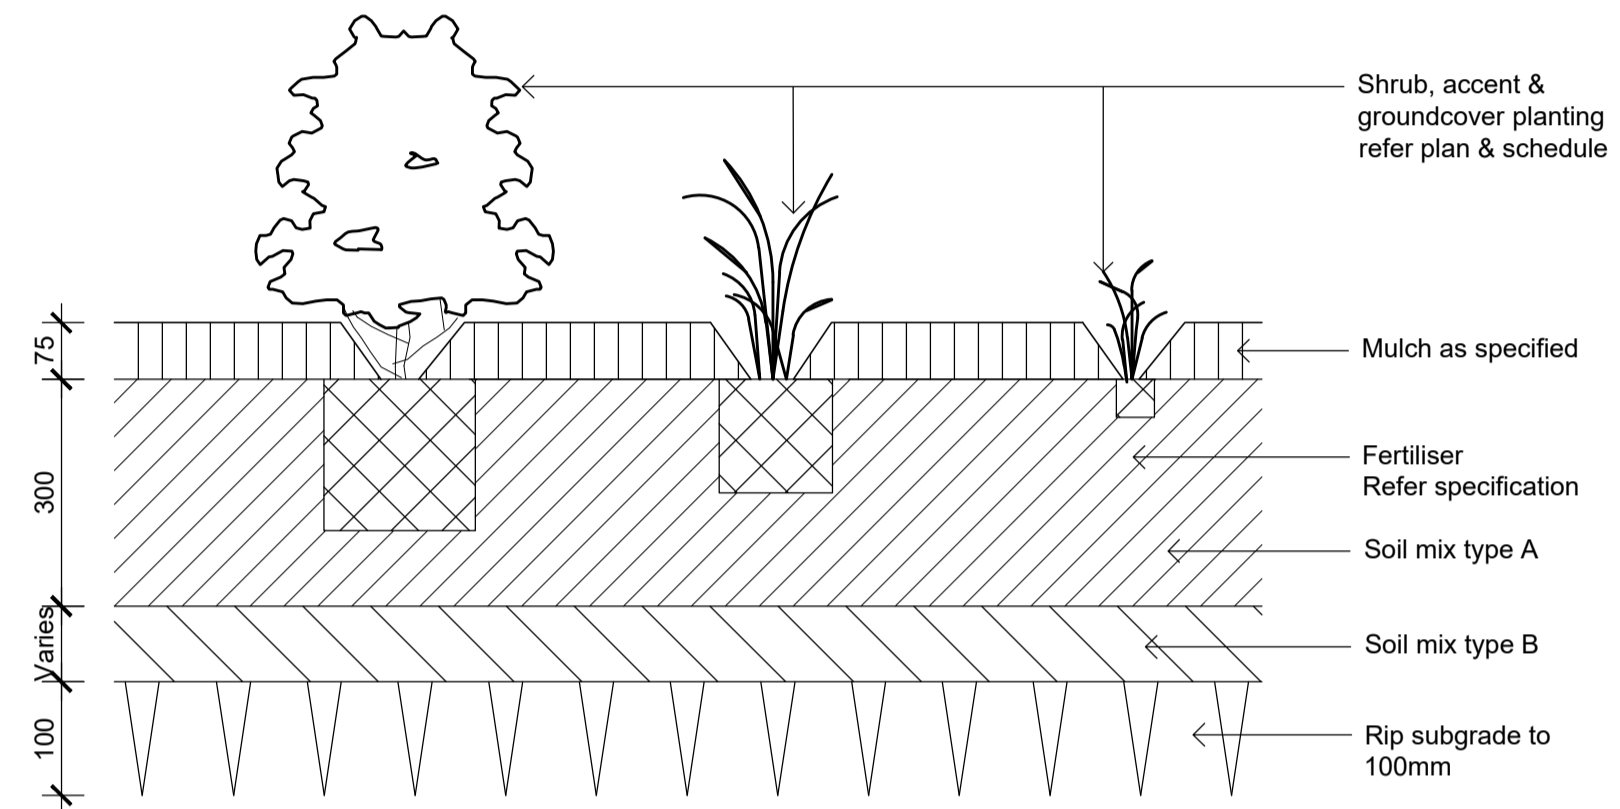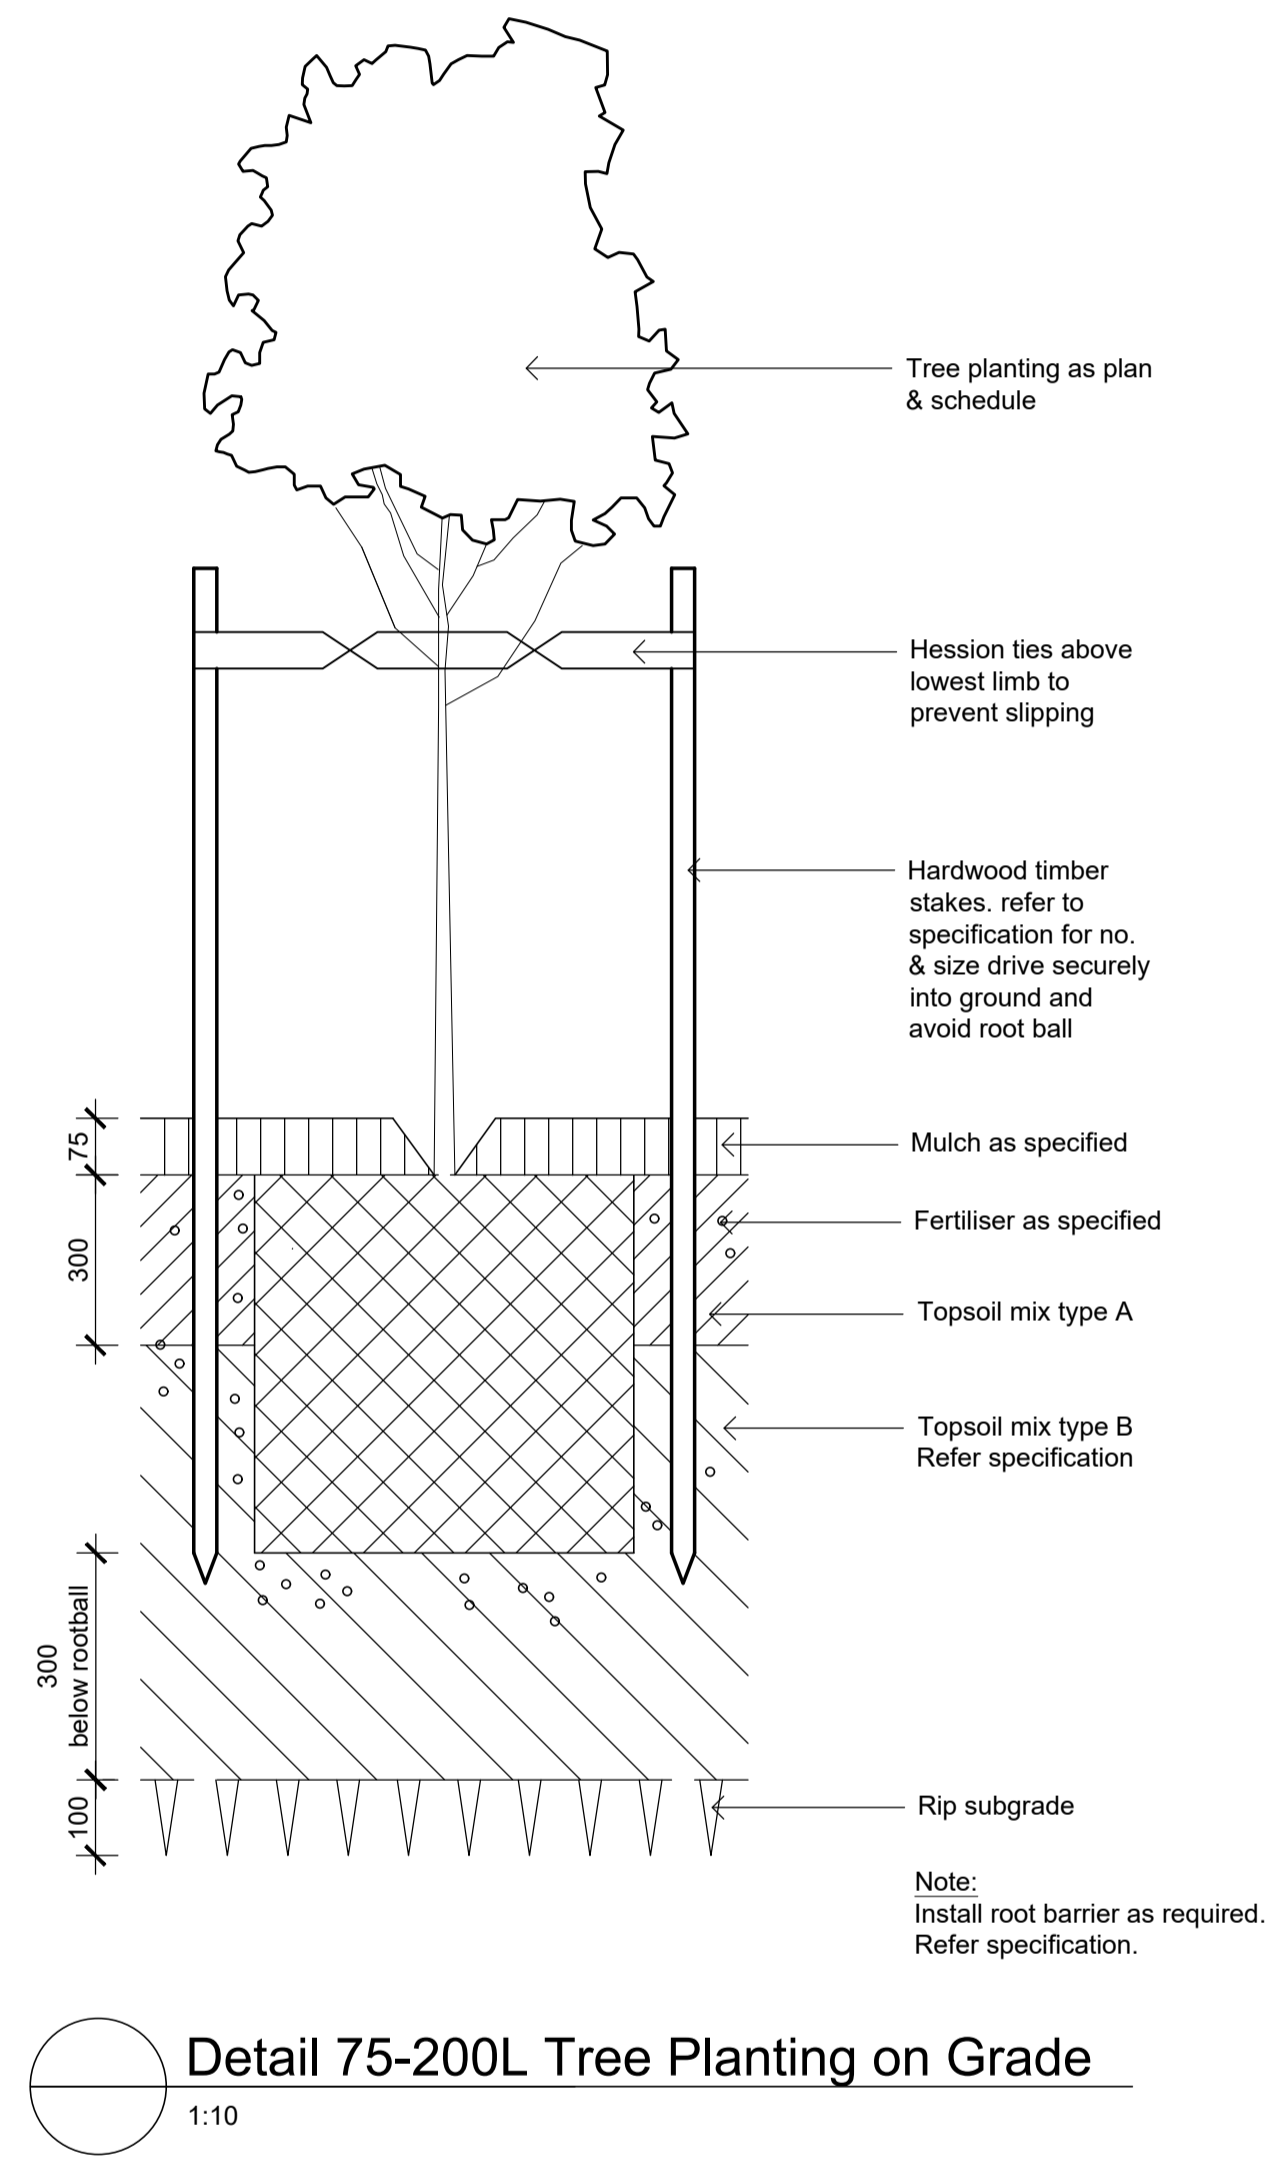

**NOT FOR CONSTRUCTION**