


CONSTRUCTION NOTES:


SEDIMENT FENCE:

1. CONSTRUCT SEDIMENT FENCES AS CLOSE AS POSSIBLE TO BEING PARALLEL TO CONTOURS OF SITE, BUT WITH SMALL RETURNS AS SHOWN IN THE DRAWING TO LIMIT THE CATCHMENT AREA OF ANY ONE SECTION. THE CATCHMENT AREA SHOULD BE SMALL ENOUGH TO LIMIT WATER FLOW IF CONCENTRATED AT ONE POINT TO 50 LITRES PER SECOND IN THE DESIGN STORM EVENT, USUALLY THE 10-YEAR EVENT.
2. CUT A 150-mm DEEP TRENCH ALONG THE UPSLOPE LINE OF THE FENCE FOR THE BOTTOM OF THE FABRIC TO BE ENTRENCHED.
3. DRIVE 1.5 METRES LONG STAR PICKETS INTO GROUND AT 2.5 METRES INTERVALS (MAX) AT THE DOWNSLOPE EDGE OF THE TRENCH. ENSURE ANY STAR PICKETS ARE FITTED WITH SAFETY CAPS.
4. FIX SELF-SUPPORTING GEOTEXTILE TO THE UPSLOPE SIDE OF THE POSTS ENSURING IT GOES TO THE BASE OF THE TRENCH. FIX THE GEOTEXTILE WITH WIRE TIES OR AS RECOMMENDED BY MANUFACTURER. ONLY USE GEOTEXTILE SPECIFICALLY PRODUCED FOR SEDIMENT FENCING. THE USE OF SHADE CLOTH FOR THIS PURPOSE IS NOT SATISFACTORY.
5. JOIN SECTIONS OF FABRIC AT A SUPPORT POST WITH A 150-mm OVERLAP.
6. BACKFILL THE TRENCH OVER THE BASE OF THE FABRIC AND COMPACT IT THOROUGHLY OVER THE GEOTEXTILE.

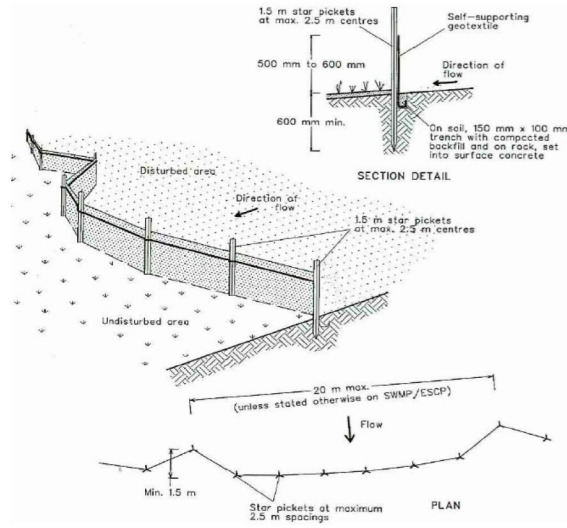

GEOTEXTILE FABRIC SEDIMENT CONTROL BARRIER

LEGEND	
	GEOTEXTILE FABRIC SEDIMENT CONTROL BARRIER

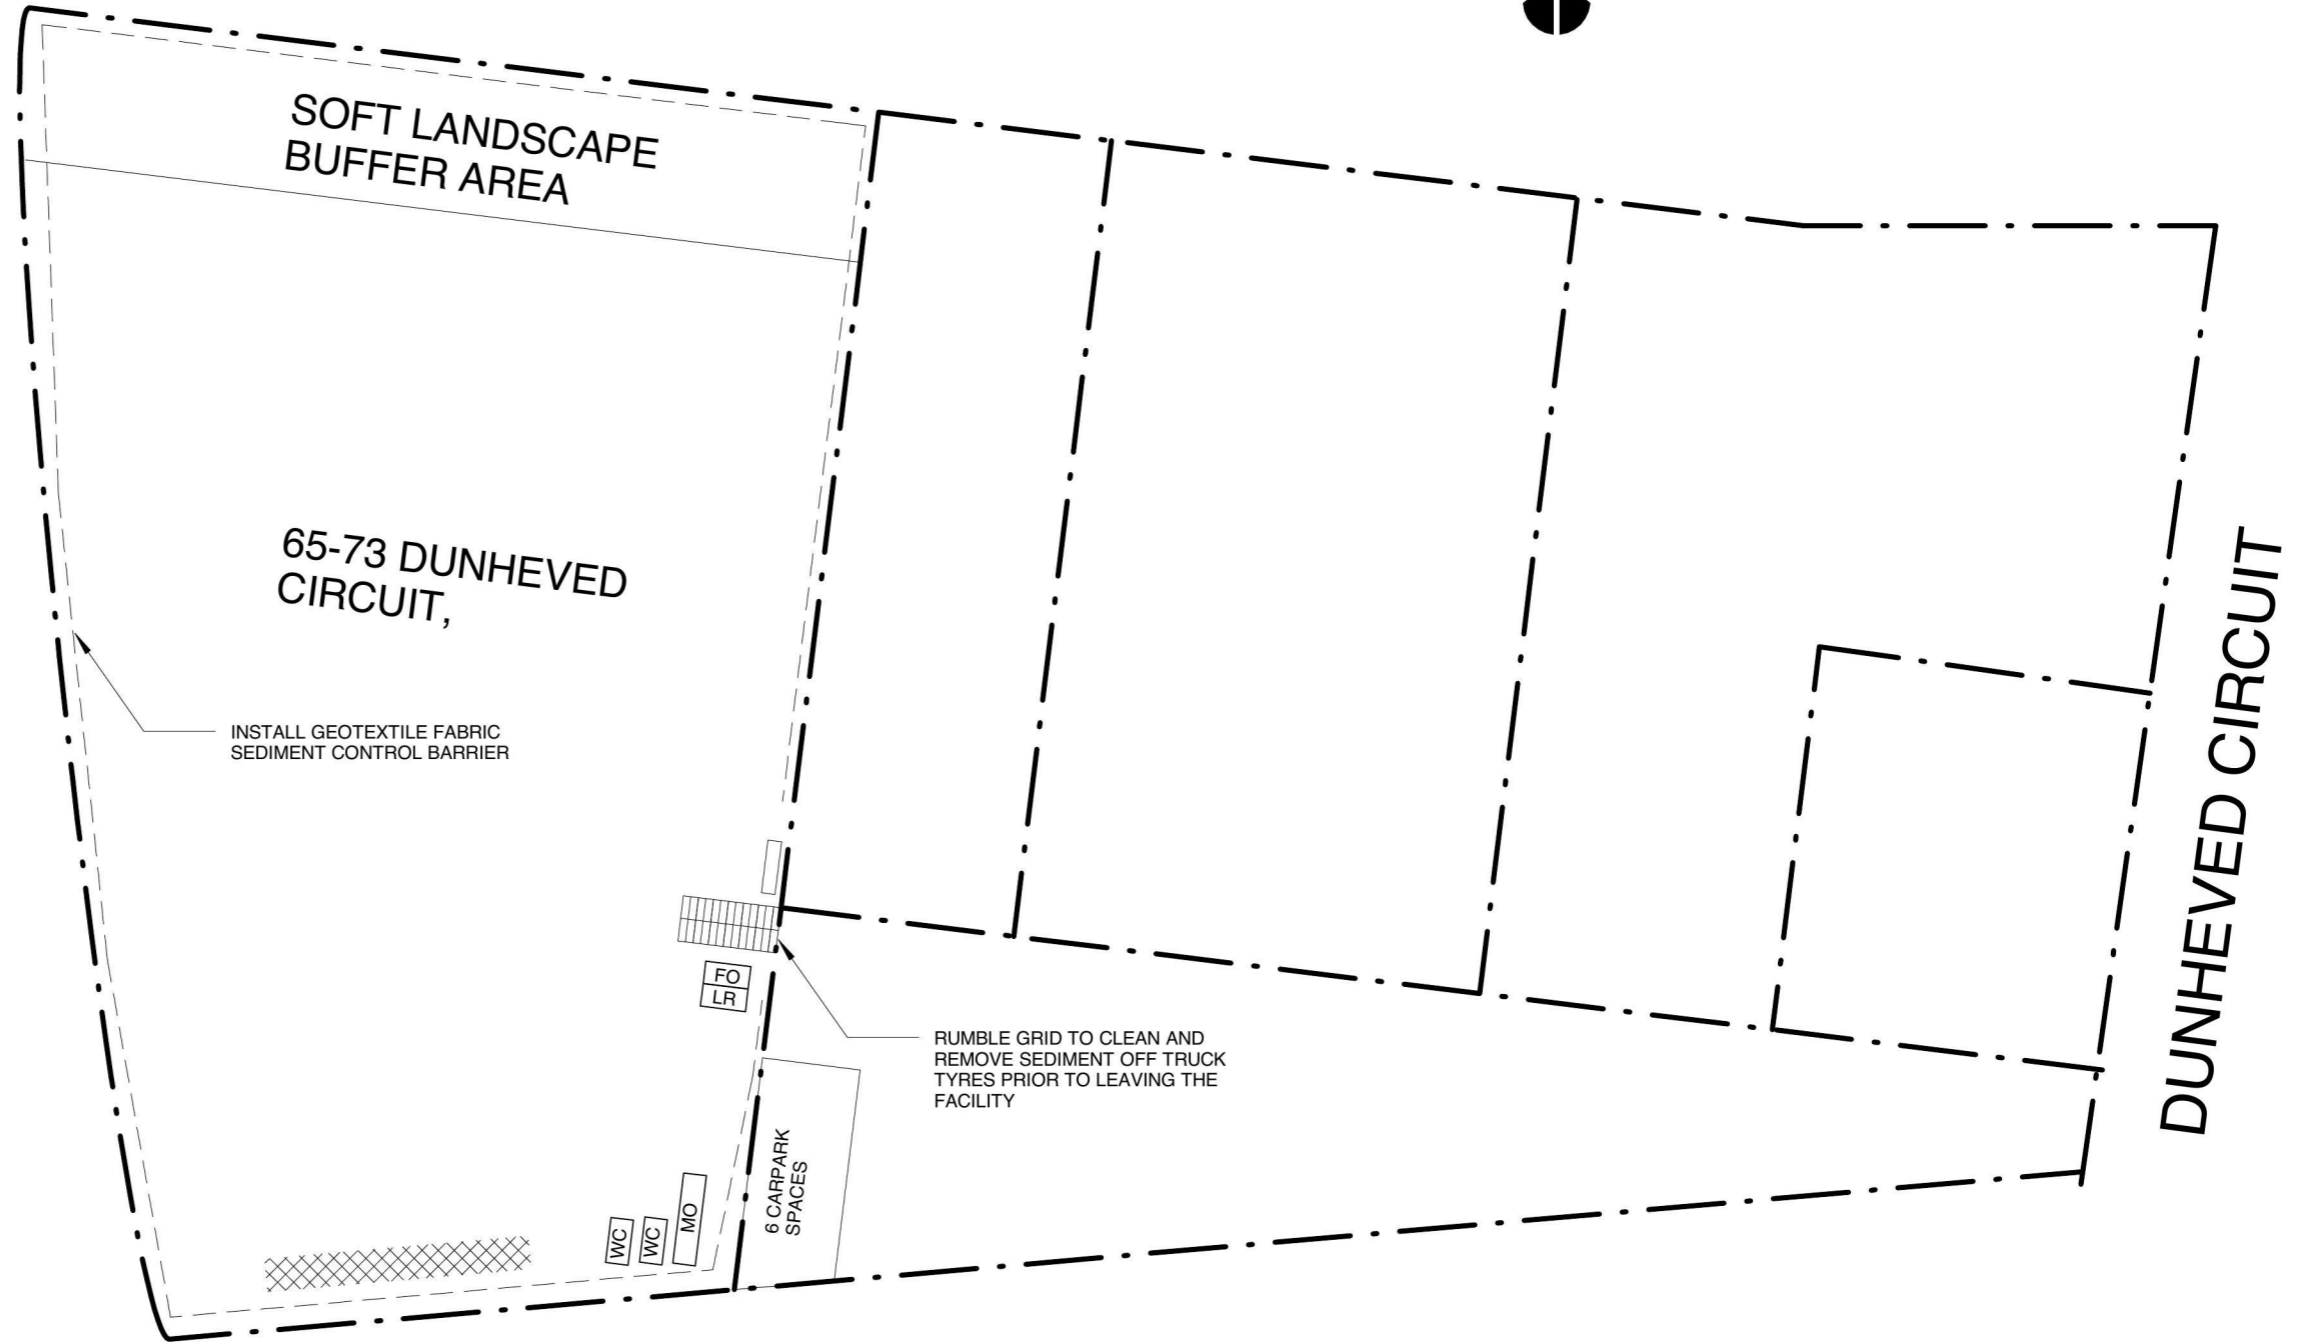

1 EROSION AND SEDIMENTAL CONTROL PLAN

1 : 1000



SILVER WOLF PROJECTS PTY LTD

ABN 36 108 257 674
 Suite 21/201 New South Head Road
 Edgecliff NSW 2027
 Tel/Fax: (02) 9358 2263
 Email info@silverwolfprojects.com.au
 Web www.silverwolfprojects.com.au


© These designs, drawing & specifications are the property of Silver Wolf Projects. They must not be used, reproduced or copied wholly or in part without written consent of Silver Wolf Projects.

No.	Description	Date
C	ISSUED FOR DEVELOPMENT APPLICATION (DA)	09/08/2016

LANDSCAPE SUPPLIES AND PRODUCTION FACILITY
65-73 DUNHEVED CIRCUIT, ST MARYS NSW 2760
MACHRENT PTY LTD

EROSION AND SEDIMENTAL CONTROL PLAN

Project number	1505626	S07
Date	25/07/2016	
Drawn by	J.T	
Checked by	D.B	
Scale		1 : 1000 @ A3

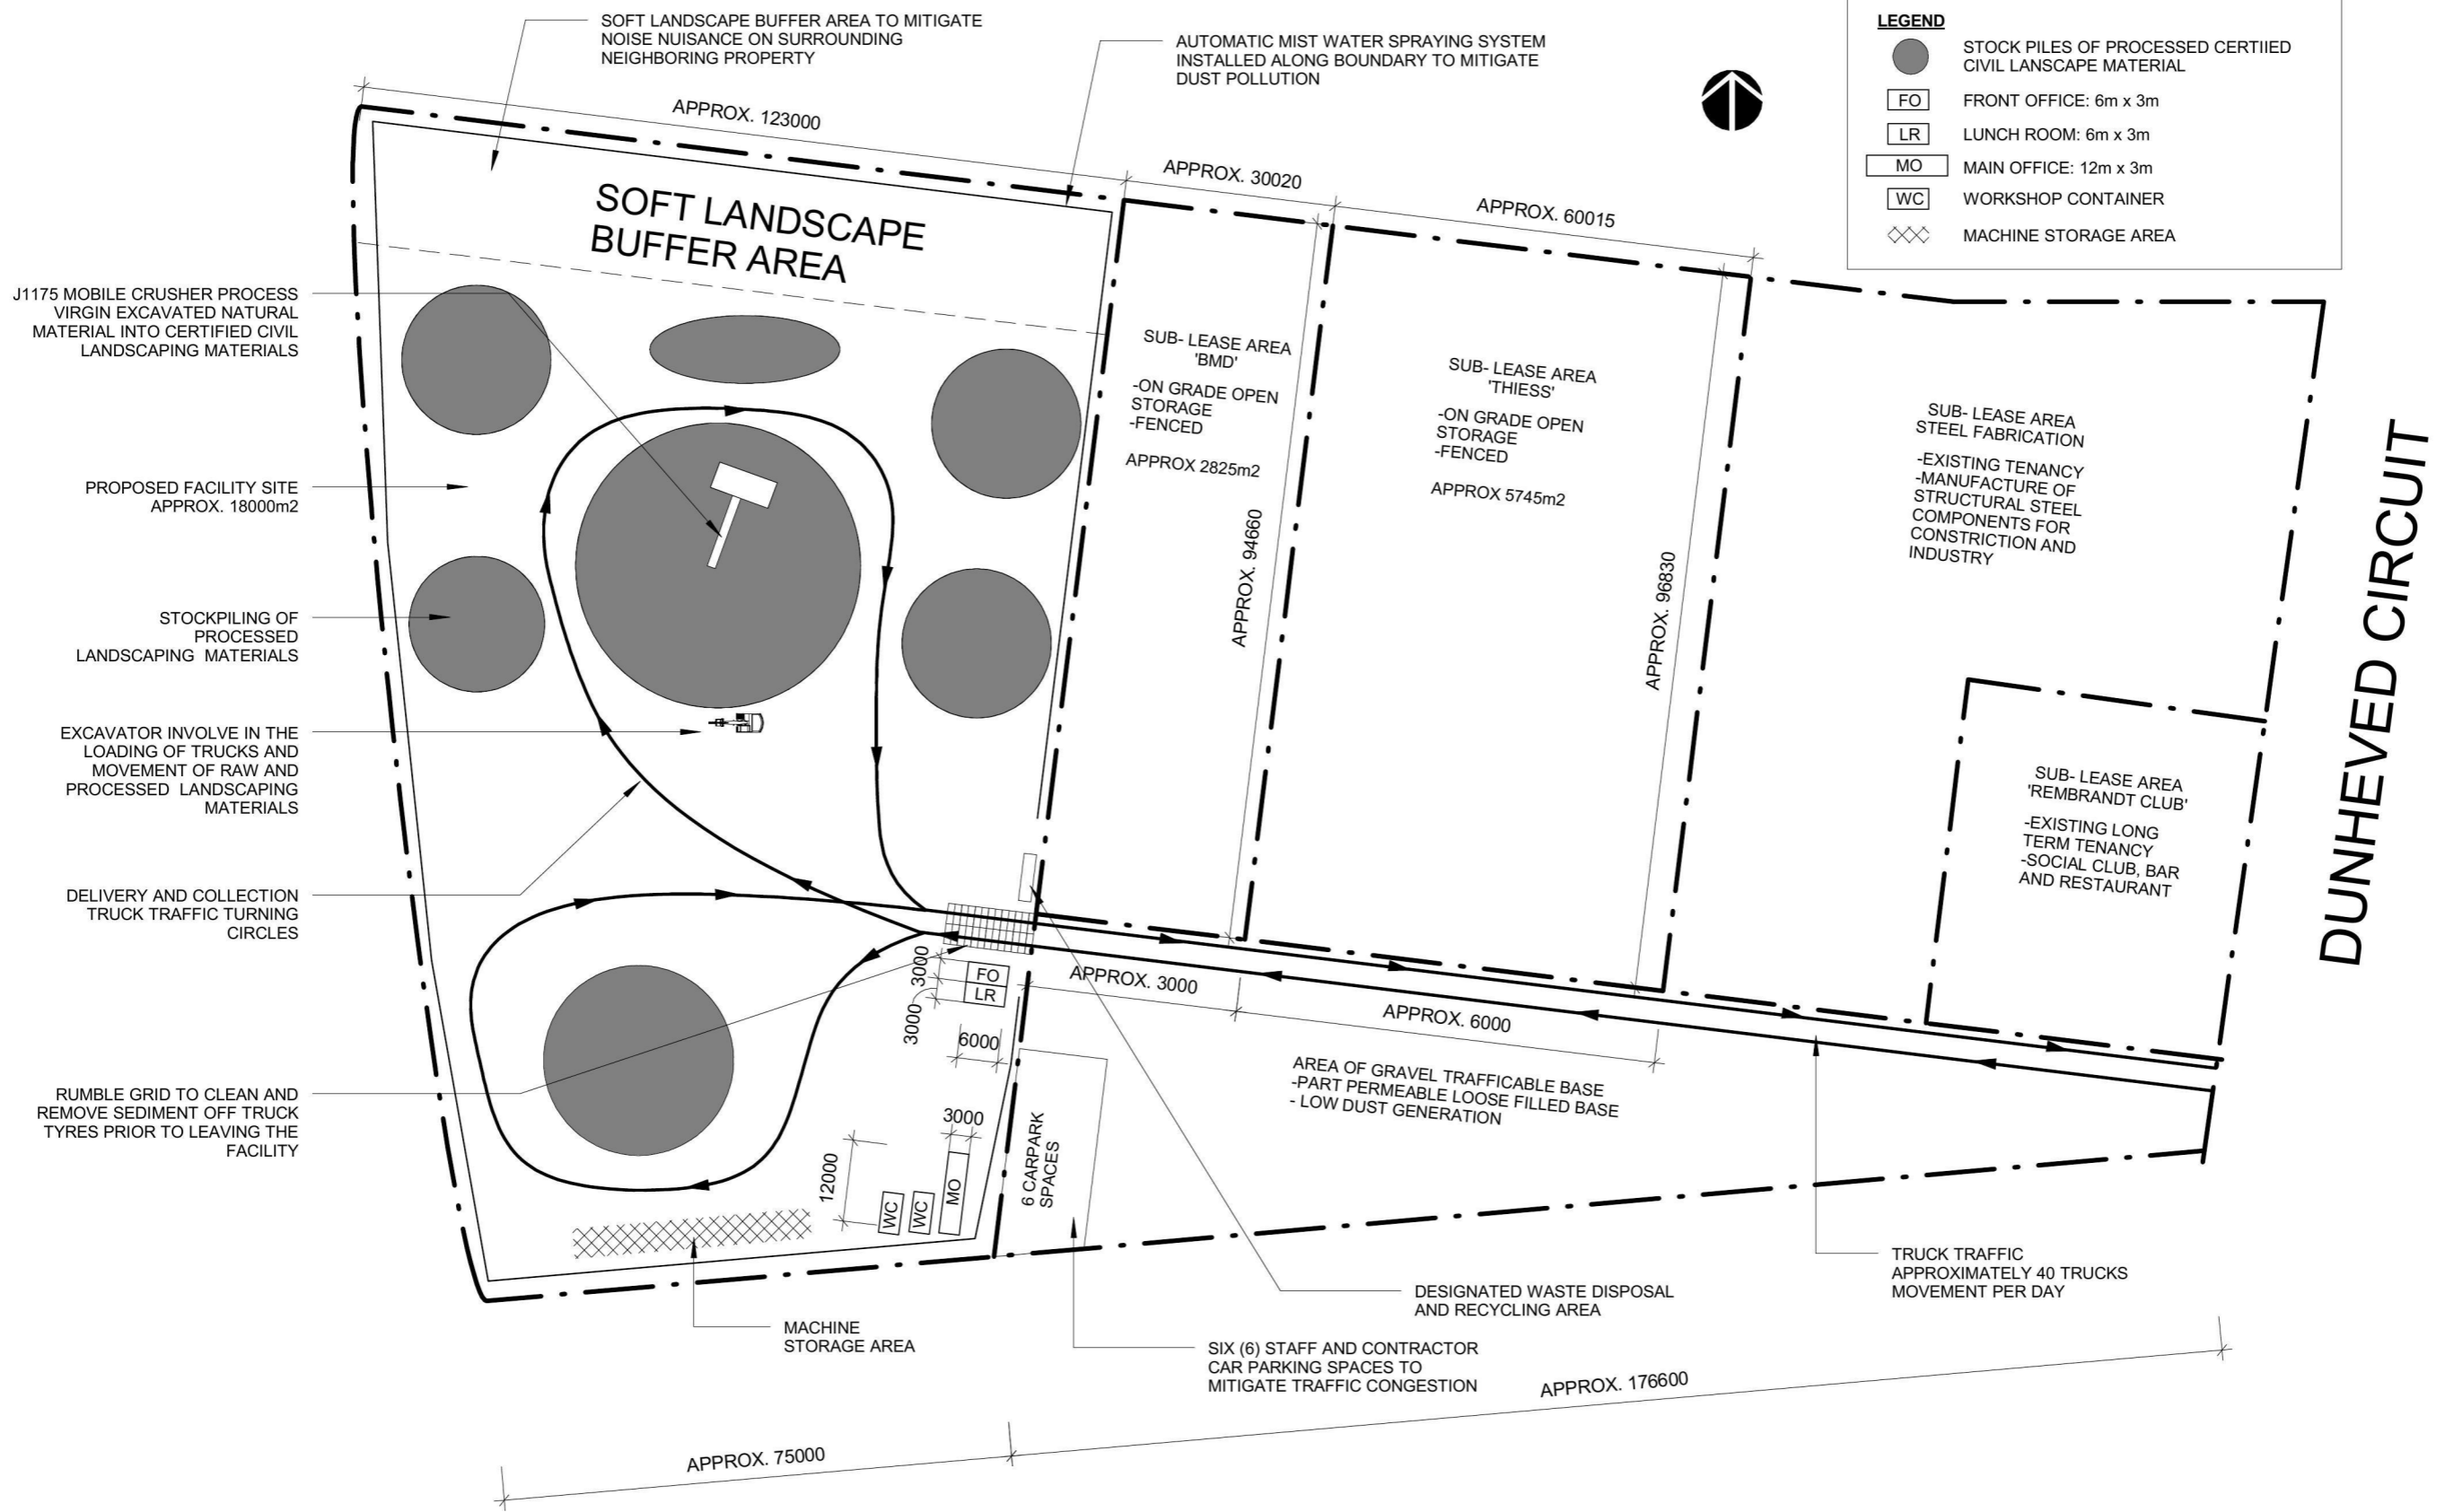

1 PROPOSED FACILITY OPERATIONAL ACTIVITIES SITE PLAN SITE PLAN
1 : 1000



SILVER WOLF PROJECTS PTY LTD
 ABN 36 108 257 674
 Suite 21/201 New South Head Road
 Edgecliff NSW 2027
 Tel/Fax: (02) 9358 2263
 Email info@silverwolfprojects.com.au
 Web www.silverwolfprojects.com.au

© These designs, drawing & specifications are the property of Silver Wolf Projects. They must not be used, reproduced or copied wholly or in part without written consent of Silver Wolf Projects.

No.	Description	Date
A	ISSUED FOR DEVELOPMENT APPLICATION (DA)	25/07/2016
B	AMENDED FOR DA	27/07/2016

LANDSCAPE SUPPLIES AND PRODUCTION FACILITY
65-73 DUNHEVED CIRCUIT, ST MARYS NSW 2760
MACHRENT PTY LTD

SITE PLAN		S06
Project number	1505626	
Date	25/07/2016	
Drawn by	J.T	
Checked by	D.B	
Scale	1 : 1000 @ A3	