



2 L01 Tenancy Section
1 : 100

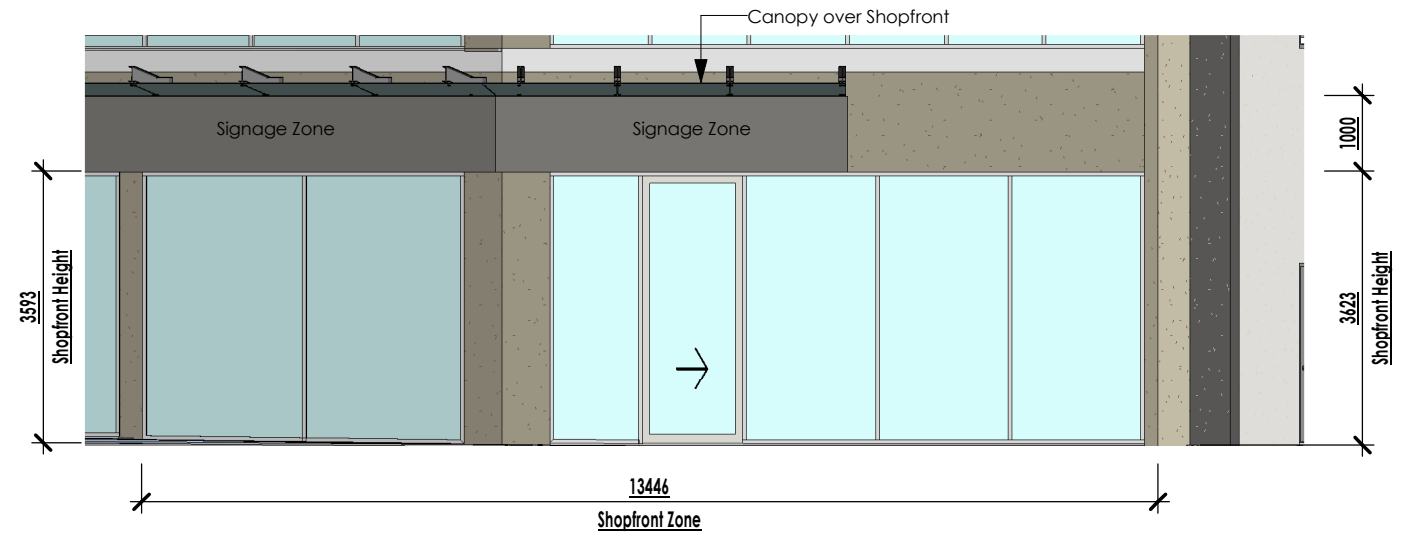

3 L01 Shopfront Elevation
1 : 100

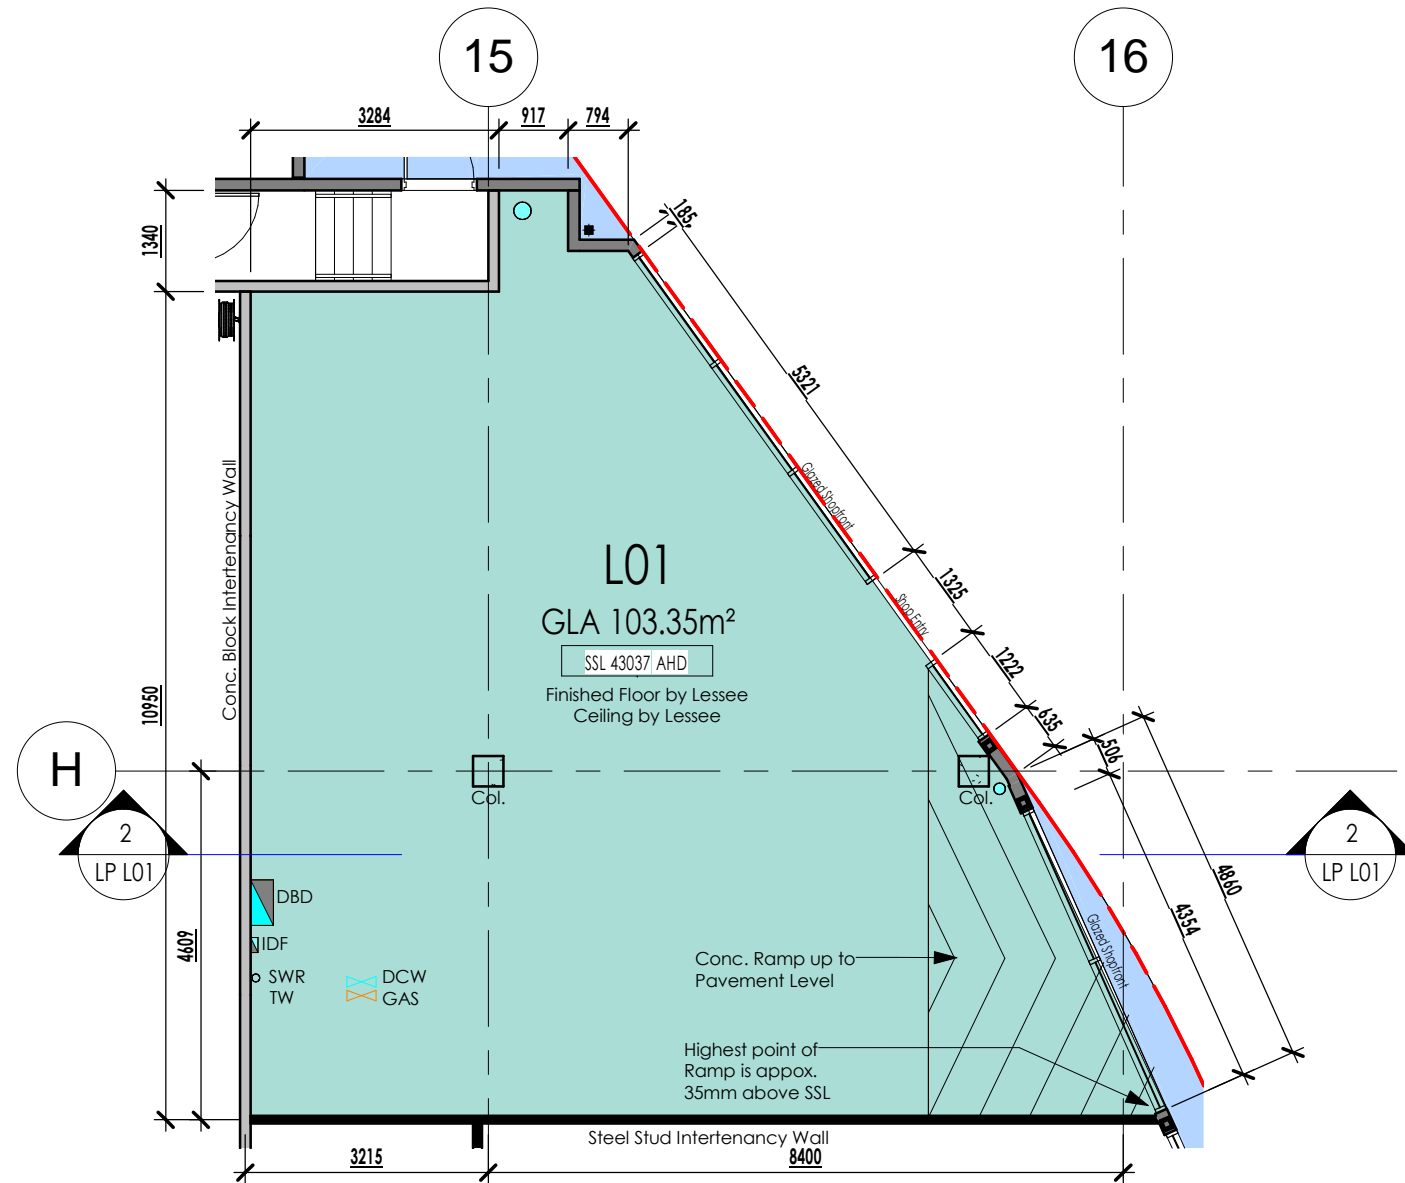

1 Lease Plan - L01 Floor Plan
1 : 100

Legend

TW Trade Waste Connection Point
SWR Sewer Waste Connection Point
DBD Distribution Board - Electrical
IDF Internal Distribution Frame - Phone/Comms
COL Column
GAS Natural Gas Connection point - In Ceiling Space
DCW Domestic Cold Water Connection Point - In Ceiling Space

Areas have been calculated in accordance with the Property Council of Australia (PCA) Method of Measurement for Lettable Area (2008)

Guidelines used - Gross Lettable Area Retail

Lessee to finish Front Face of RHS Inter-tenancy Wall as part of Shopfront Finish. End Tenancies to finish Front Face of RHS & LHS


THIS INFORMATION IS PRELIMINARY AND SUBJECT TO CHANGE/CONFIRMATION



Lettable Area Area to be confirmed



No Penetrations through Band Beams

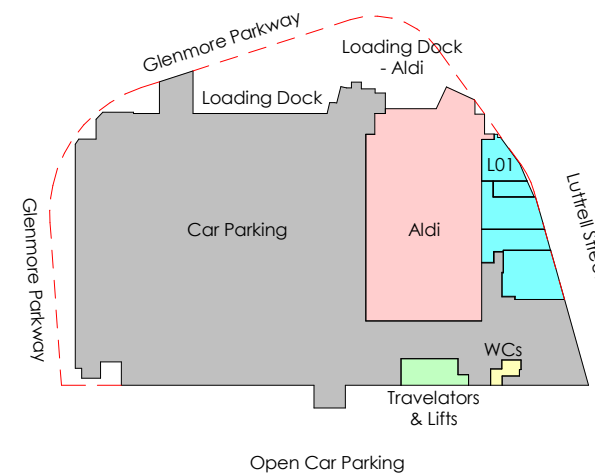

Key Plan
1 : 2000

BENIER FRANCIS Pty Ltd

3-5 Jessie Street, Cremorne, VIC, 3121

Ph: 0407 829 719

Village Fair Glenmore Pty. Ltd.

Proposed Glenmore Park Shopping
Centre, Penrith, NSW

Lease Plan - L01

Project number	220/14	LP L01
Date	OCT 2015	
Drawn by	PB	
Checked by		
		Scale As indicated

PRELIMINARY

06.12.16

NOT FOR CONSTRUCTION