






This External colour concept has been created by the Home Option Gallery.
Contact a Complete Home Consultant for all your colour and design needs.


Client Name: Connect Homes

Site Address: TBA- **BOULEVARD COLOUR PALETTE**


<p>Roof</p>  <p>MONIER- TRADITIONAL – BARRAMUNDI</p>	<p>Face Brick</p>  <p>PGH- ALFRESCO - ESPRESSO</p>	<p>Window Frames-</p>  <p>APO GREY</p>	<p>Moroka Colour</p>  <p>TAUBMANS – KNIGHTS LANDING</p>
<p>Gutter</p>  <p>COLORBOND- IRONSTONE</p>	<p>Fascia</p>  <p>COLORBOND- IRONSTONE</p>	<p>Driveway- Colour On Concrete</p>  <p>GUNMETAL- COVE FINISH</p>	<p>Accent Colour</p>  <p>BRISTOL-COLONIAL</p>
<p>Garage Door</p>  <p>COLORBOND- DUNE</p>	<p>Downpipes</p>  <p>COLORBOND- IRONSTONE</p>	<p>Eaves & External Ceiling</p>  <p>BRISTOL- WHITE SMOKE</p>	<p>Entrance Door</p>  <p>COLORBOND DUNE</p>

THIS DRAWING IS THE PROPERTY OF EDEN BRAE HOMES. REPRODUCTION COPYING OR USE IN PART OR WHOLE WITHOUT WRITTEN PERMISSION IS STRICTLY PROHIBITED. LEGAL ACTION WILL BE TAKEN AGAINST OFFENDERS.

Taubmans - Knights Landing

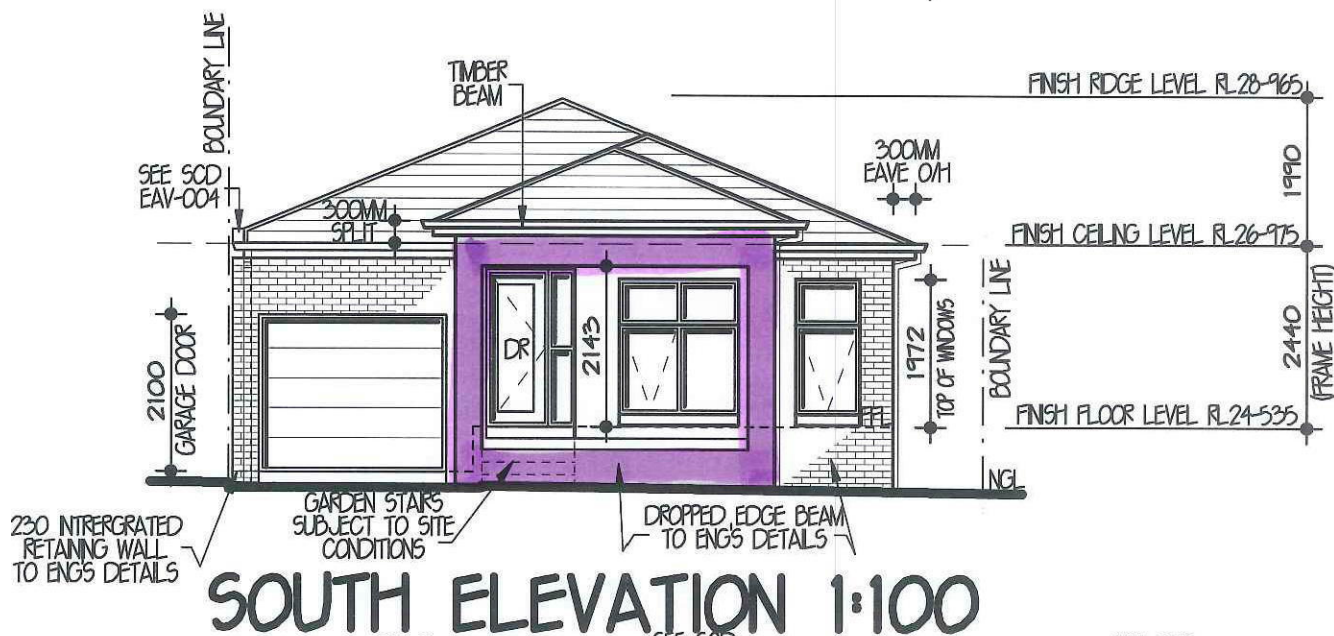


SOUTH ELEVATION 1:100

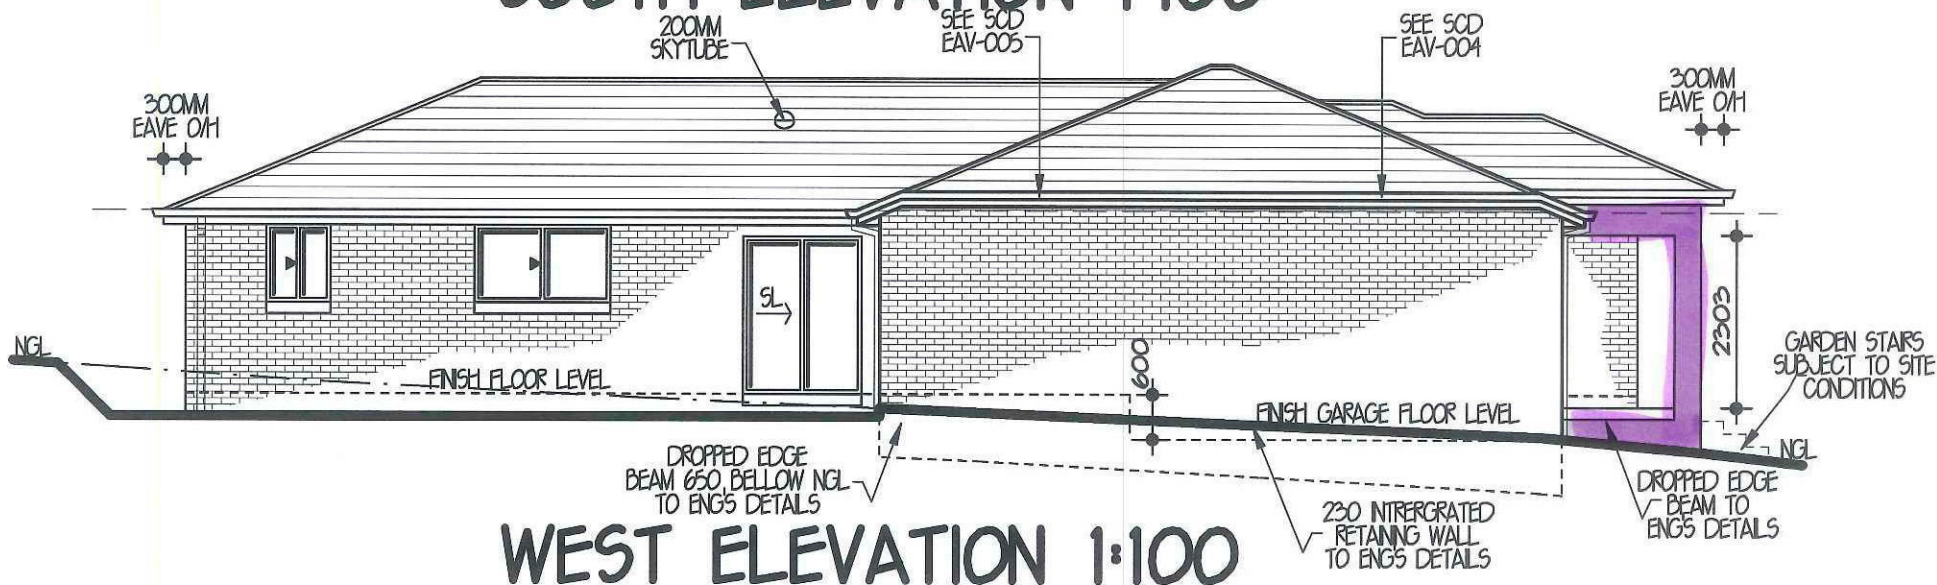

WEST ELEVATION 1:100



EAST ELEVATION 1:100

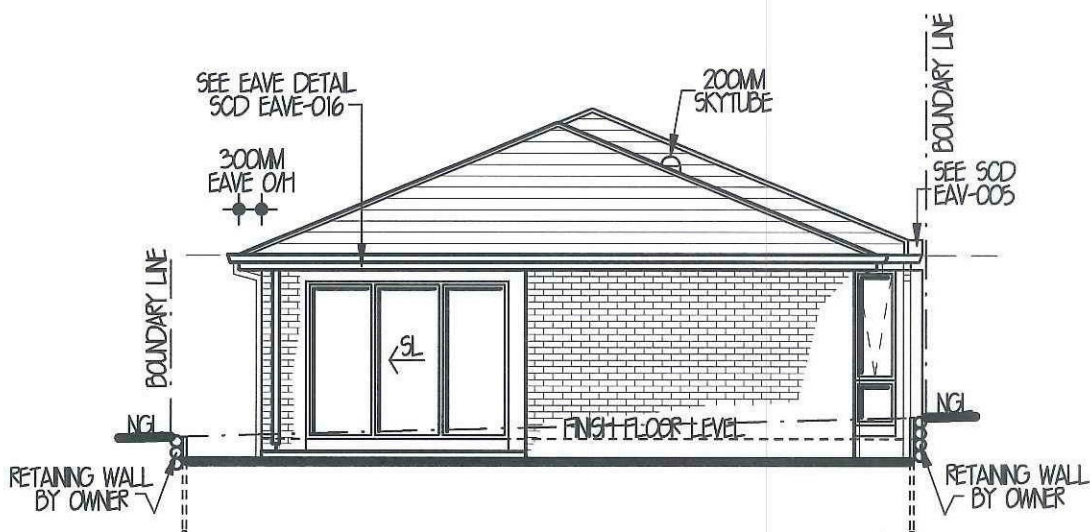

NORTH ELEVATION 1:100

EDEN BRAE CONNECT HOMES
 LEVEL 3, 22 BROOKHOLLOW AVENUE
 NORTHWEST BUSINESS PARK
 BULLKHAM HILLS NSW 2153
 P. 8860 9222
 F. 8860 9233

FOR **CONNECT HOMES**

LOT 23/28 ELIMATTA AVENUE
 AT JORDAN SPRINGS DP116897B

TYPE **MANCHESTER 18** JOB NO. **0016996**

FACADE **AVENUE** HAND **LH**
 (SMART LIVING SERIES)

DATE **SEP 13** DWG NO. **A20467** PAGE NO. **3 OF 7**

AGN SYDNEY

LEVEL 2 SUITE 216 MACARTHUR POINT
 NO. 25-27 SOLENT CIRCUIT BULLKHAM HILLS
 PO BOX 6410 BULLKHAM HILLS
 BUSINESS CENTRE NSW, 2153
 PHONE: (02) 8824 3533 FAX: (02) 8824 3544
 WWW.AGNDDESIGNSYDNEY.COM.AU

ISS	DATE	REVISION	DRAWN
A	25-9-13	CC PLANS	AL
B	09-10-13	AMENDMENTS/BASK	AD