


TINDALE STREET

CASTLEREAGH STREET

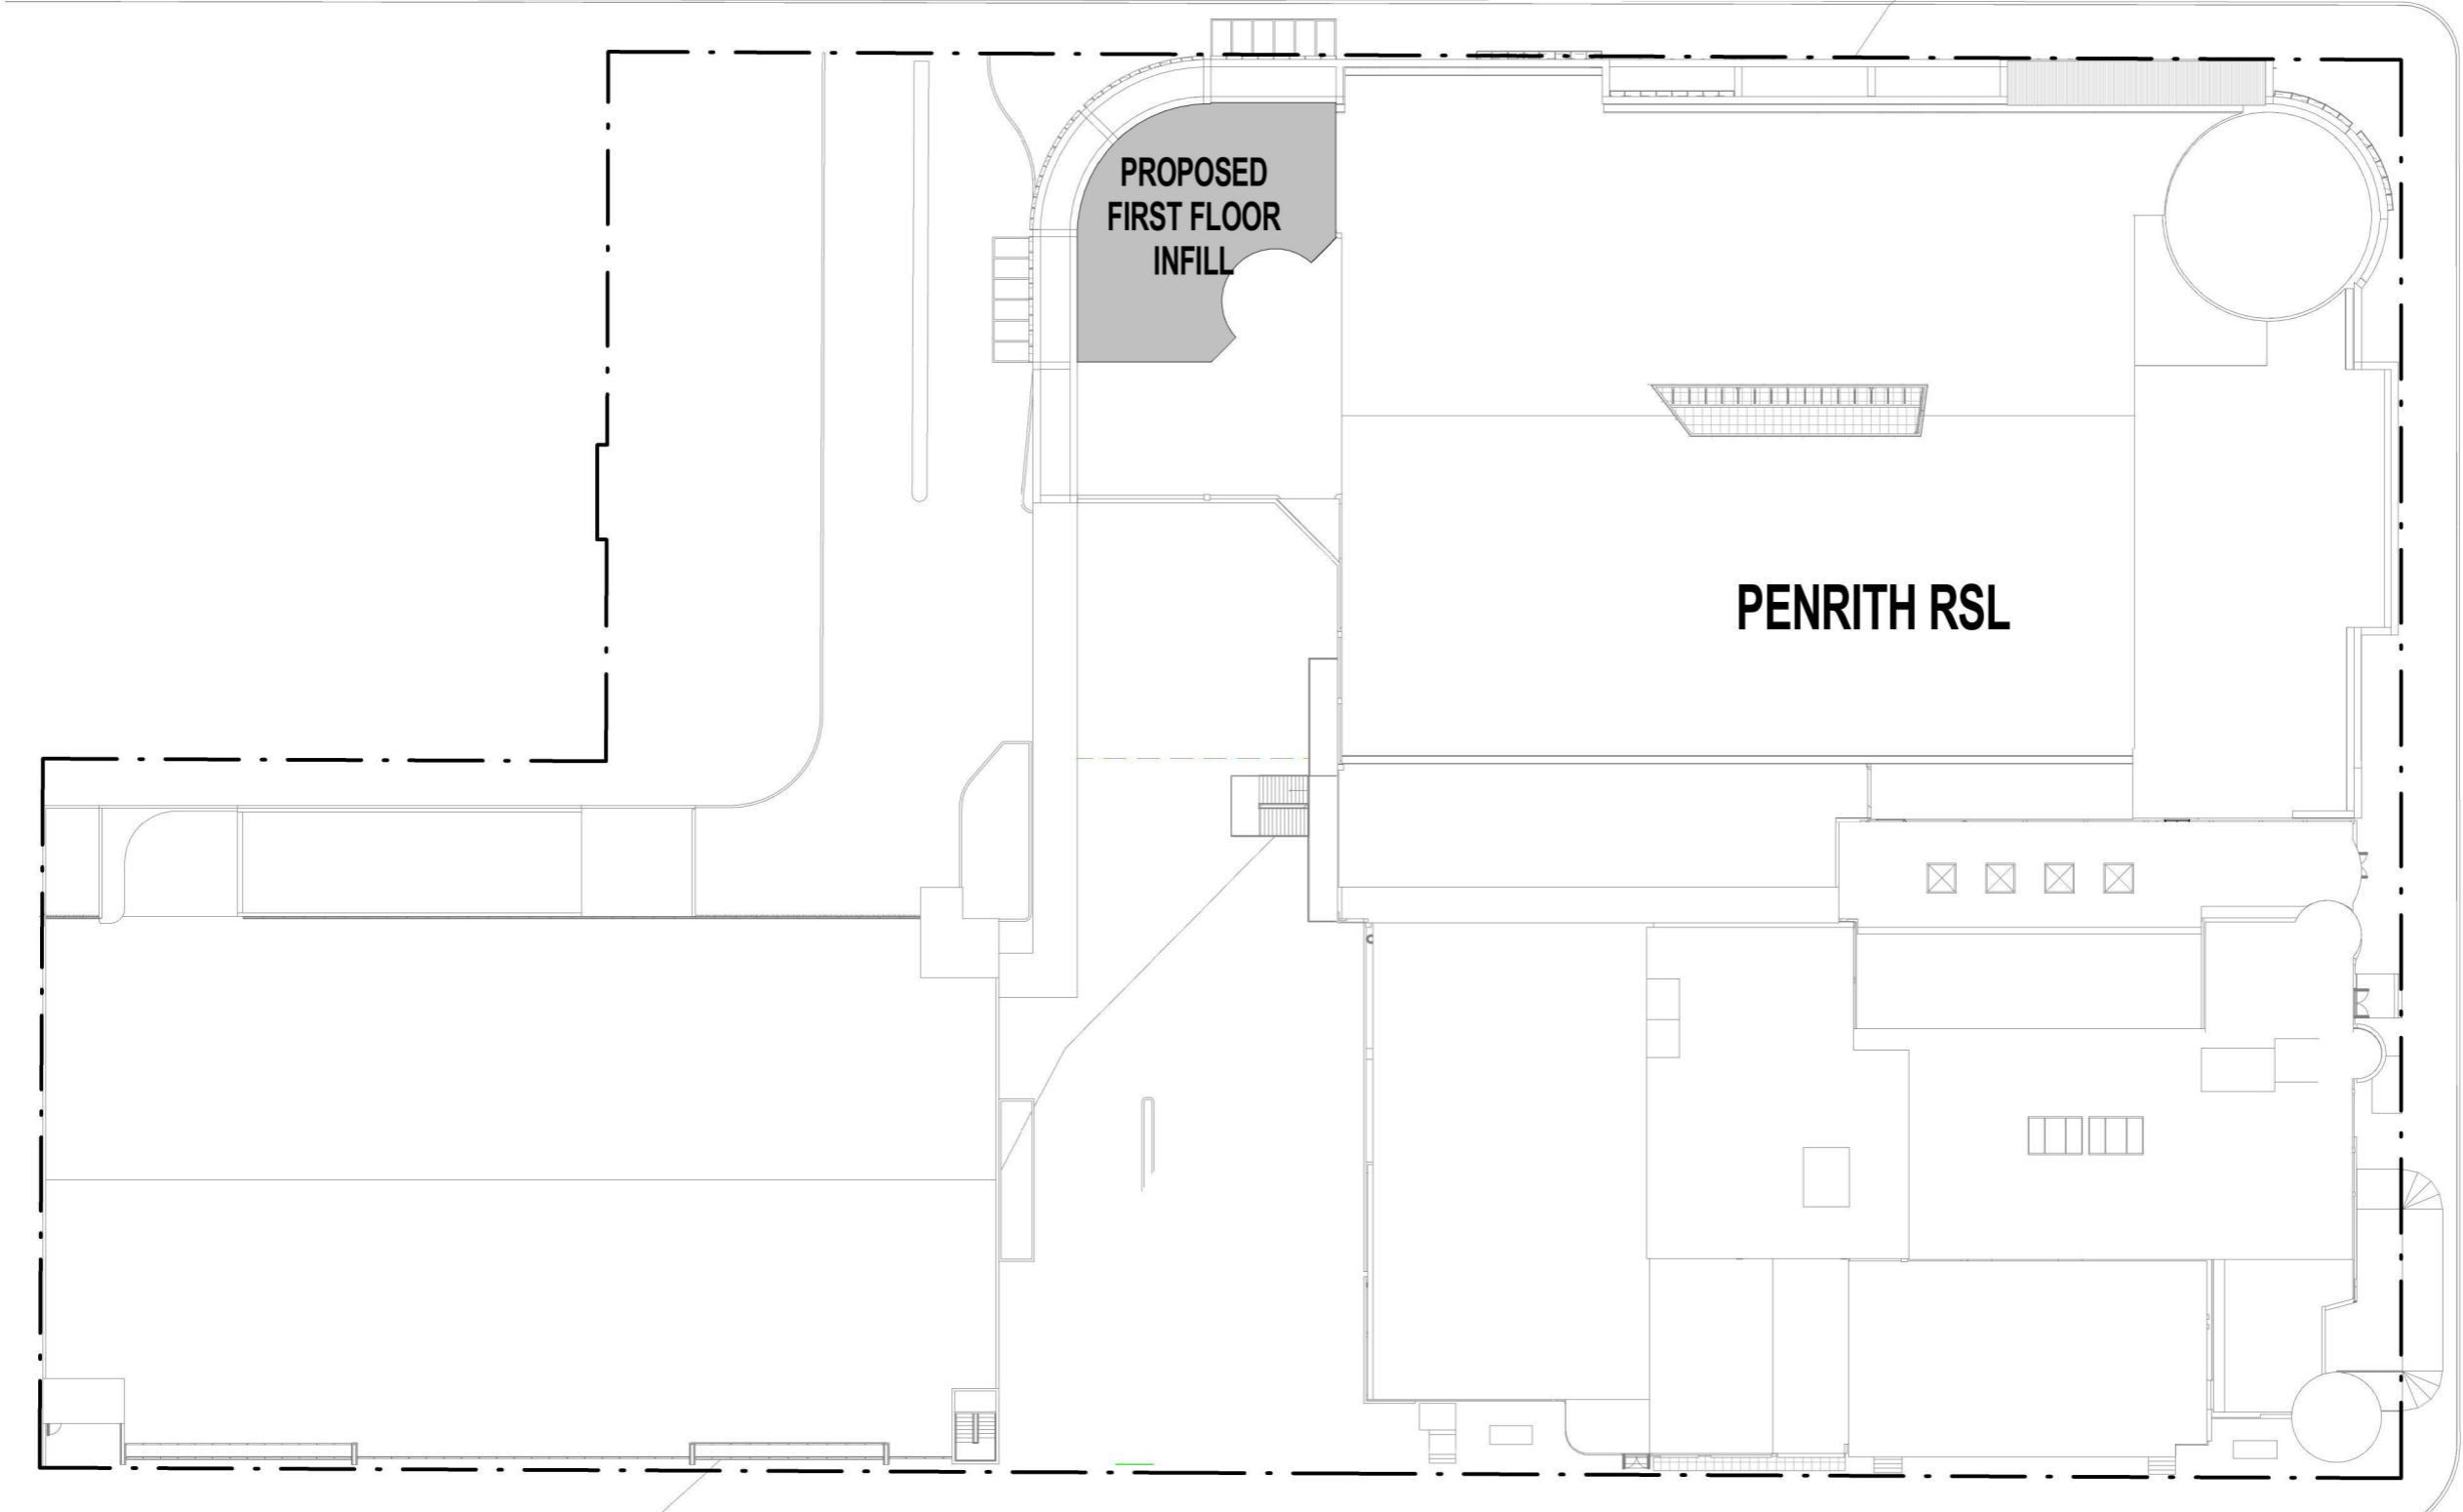

COPYRIGHT 2009 3/12/2014 2:59:06 PM P:\14.0023.12 - PENRITH RSL MASTERPLAN 2014 UP\GRADE\CAD\Drawings\Penrith RSL Masterplan Monkey Mania DA V2.rvt

DRAWN	ISSUE	DATE	AMENDMENT
JB, CWL			
APPROVED			
CG			
CHECKED			
JB			

PROJECT
**DEVELOPMENT APPLICATION - PENRITH RSL
 FOYER INFILL**
 ADDRESS
 CNRS OF LETHBRIDGE, CASTLEREAGH AND TINDALE STREETS, PENRITH NSW 2750
 CLIENT
 Penrith RSL Club

DRAWING
SITE/LOCATION PLAN


ThomsonAdsett
These drawings and designs and the copyright thereof are the property of Thomson Adsett (NSW) Pty Ltd and must not be used, retained or copied without the written permission of Thomson Adsett (NSW) Pty Ltd. A.B.N. 76 105 314 654. Trading as ThomsonAdsett.

Level 2,
 66 Wentworth Ave
 Surry Hills, NSW
 2010
 PO Box K342
 Haymarket NSW 1240
 Website: www.thomsonadsett.com
 Email: syd@thomsonadsett.com

Phone: (02) 9003 9000
 Fax: (02) 9003 9099

SCALES AT A3
 1:500
 DATE
 JUNE 2014

PROJECT NUMBER
14.0023.05
 DRAWING NUMBER
DA01
 ISSUE
A

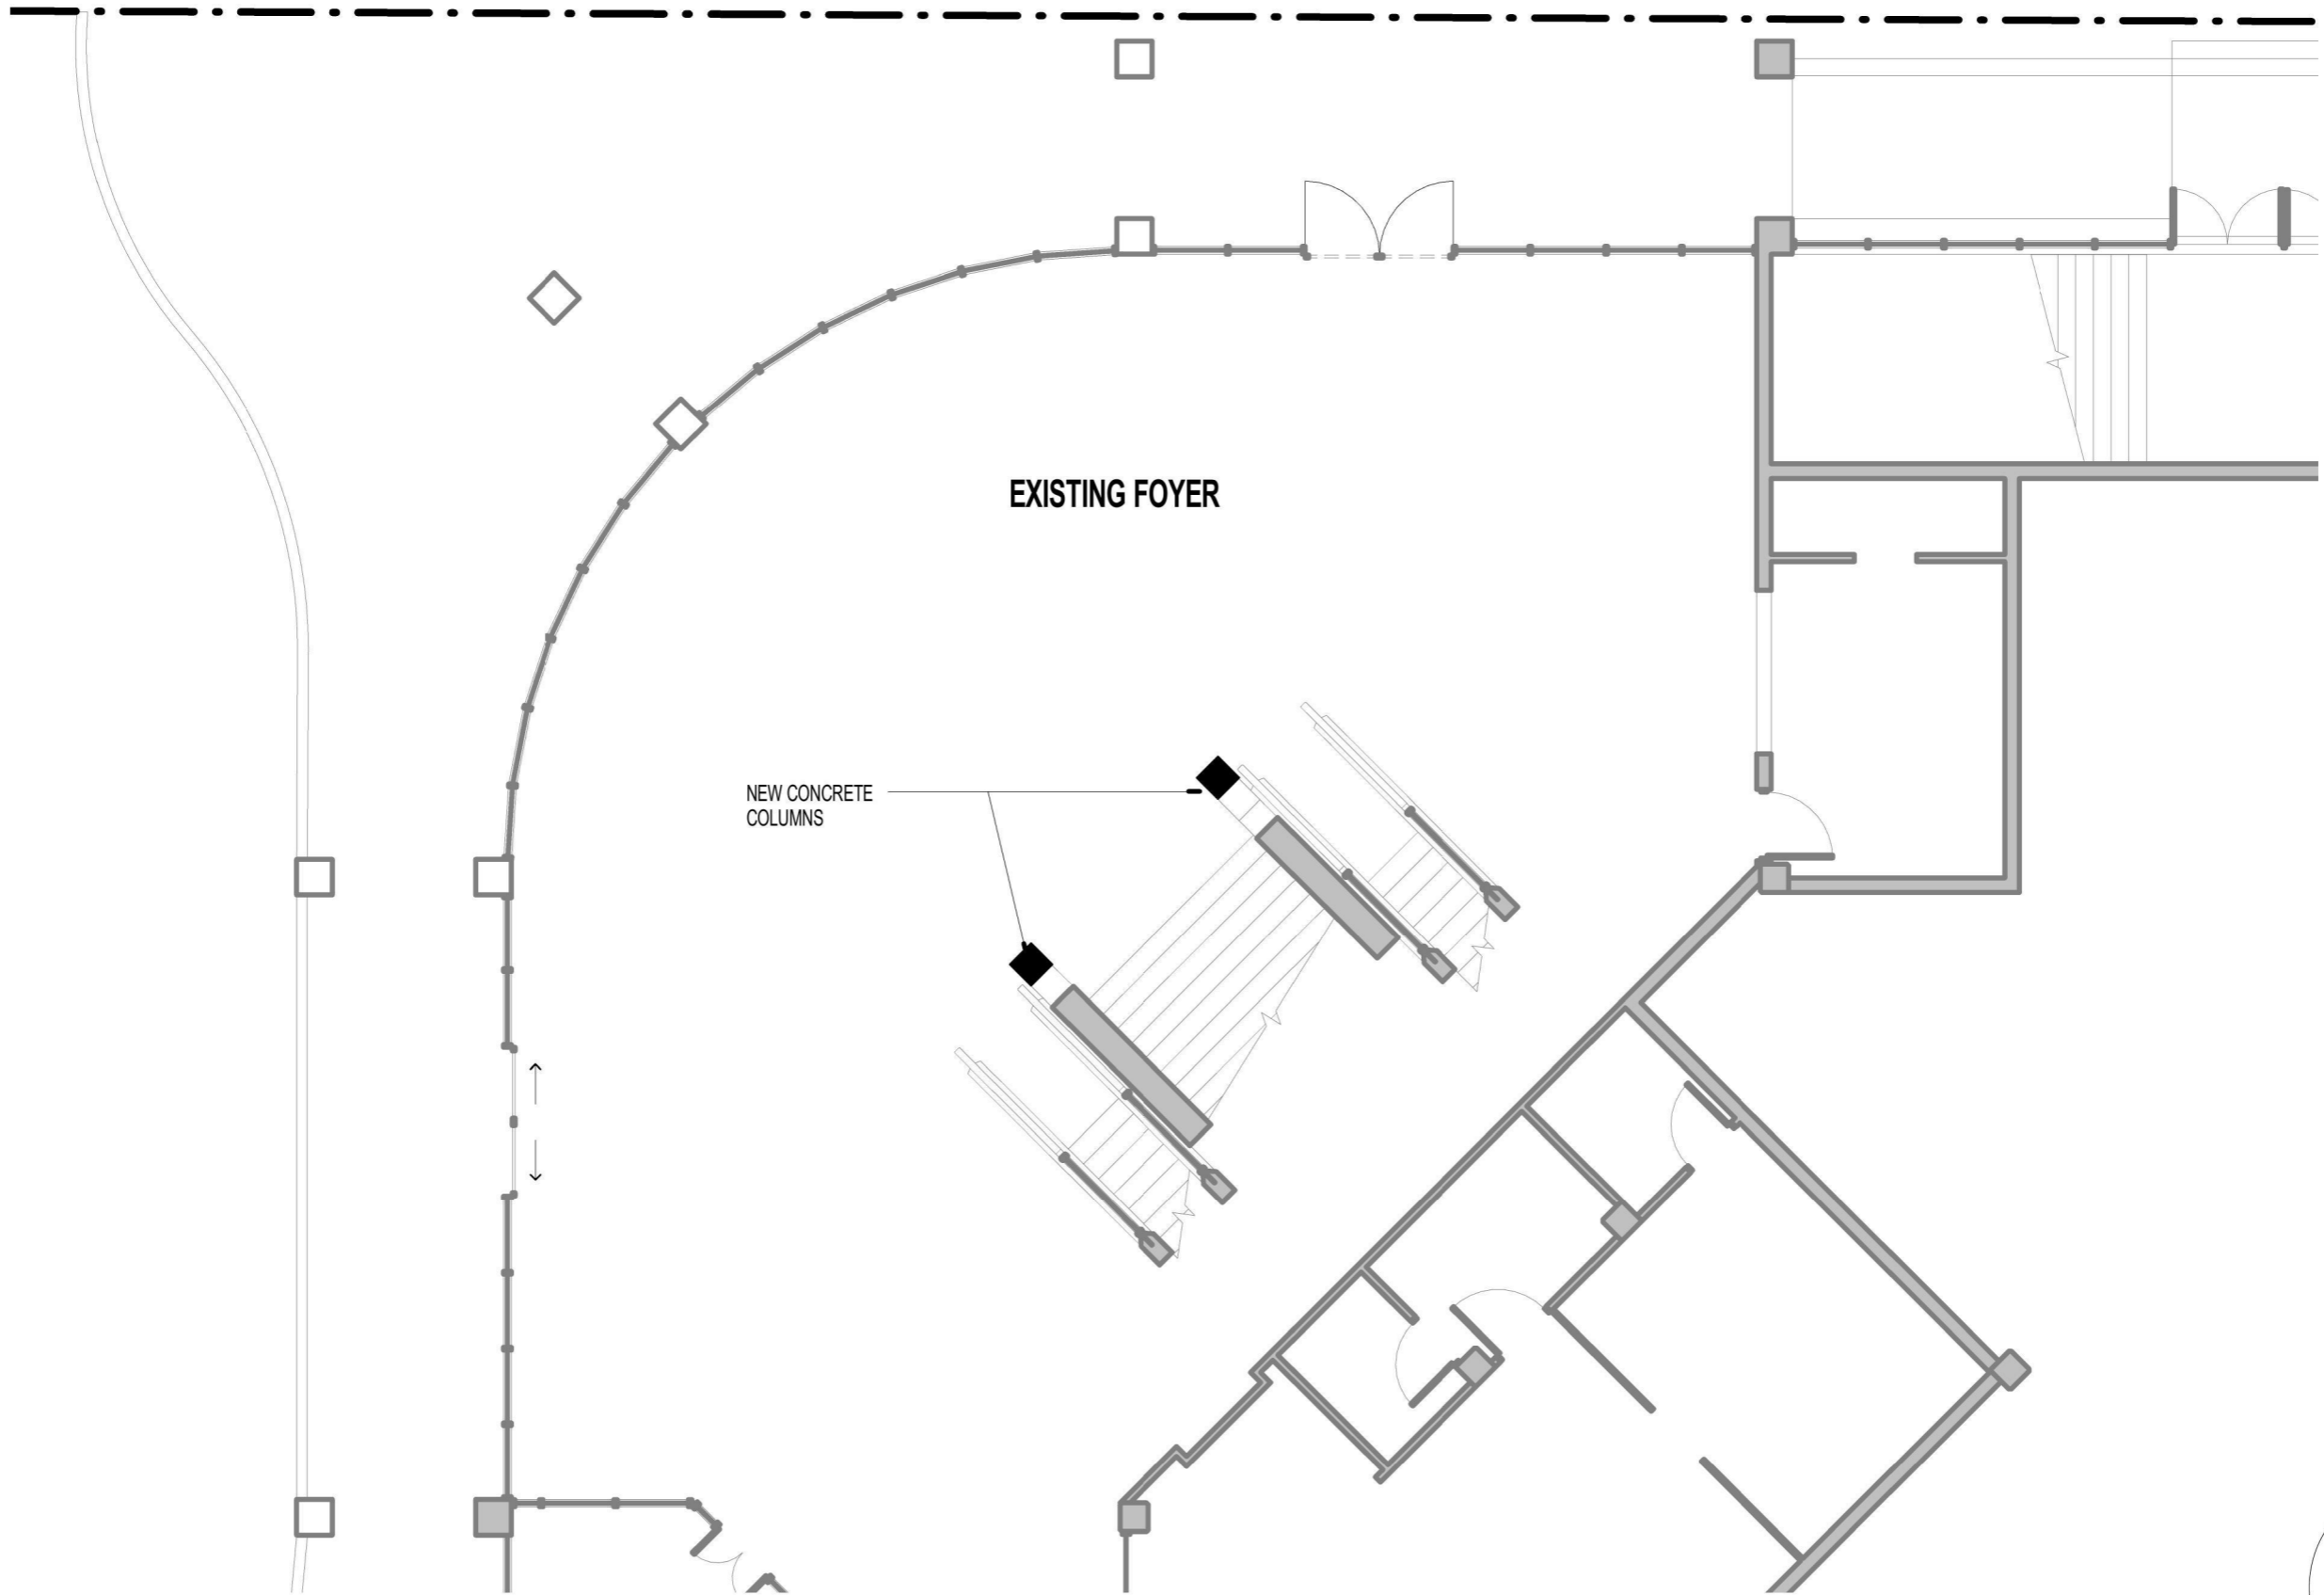

P:\14.0023.12 - PENRITH RSL MASTERPLAN 2014 UP\GRADE\CAD\Drawings\Penrith RSL Masterplan Monkey Mania DA V2.rvt
 3/12/2014 2:59:09 PM
 COPYRIGHT 2009

DRAWN	ISSUE	DATE	AMENDMENT
Author			
APPROVED			
Approver			
CHECKED			
Checker			


PROJECT
DEVELOPMENT APPLICATION - PENRITH RSL FOYER INFILL
ADDRESS
 CNRS OF LETHBRIDGE, CASTLEREAGH AND TINDALE STREETS, PENRITH NSW 2750
CLIENT
 Penrith RSL Club

DRAWING
GROUND FLOOR PLAN

ThomsonAdsett
These drawings and designs and the copyright thereof are the property of Thomson Adsett (NSW) Pty Ltd and must not be used, retained or copied without the written permission of Thomson Adsett (NSW) Pty Ltd. A.B.N. 76 105 314 654. Trading as ThomsonAdsett.

Level 2,
 66 Wentworth Ave
 Surry Hills, NSW
 2010
 PO Box K342
 Haymarket NSW 1240
 Website: www.thomsonadsett.com
 Email: syd@thomsonadsett.com


Phone: (02) 9003 9000
 Fax: (02) 9003 9099

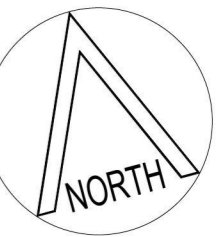

SCALES AT A3
 1:100
 DATE
 JUNE 2014

PROJECT NUMBER
14.0023.05
 DRAWING NUMBER
DA02
 ISSUE
A

P:\14.0023.12 - PENRITH RSL MASTERPLAN 2014 UPGRADE\CAD\Drawings\Penrith RSL Masterplan Monkey Mania DA V2.rvt

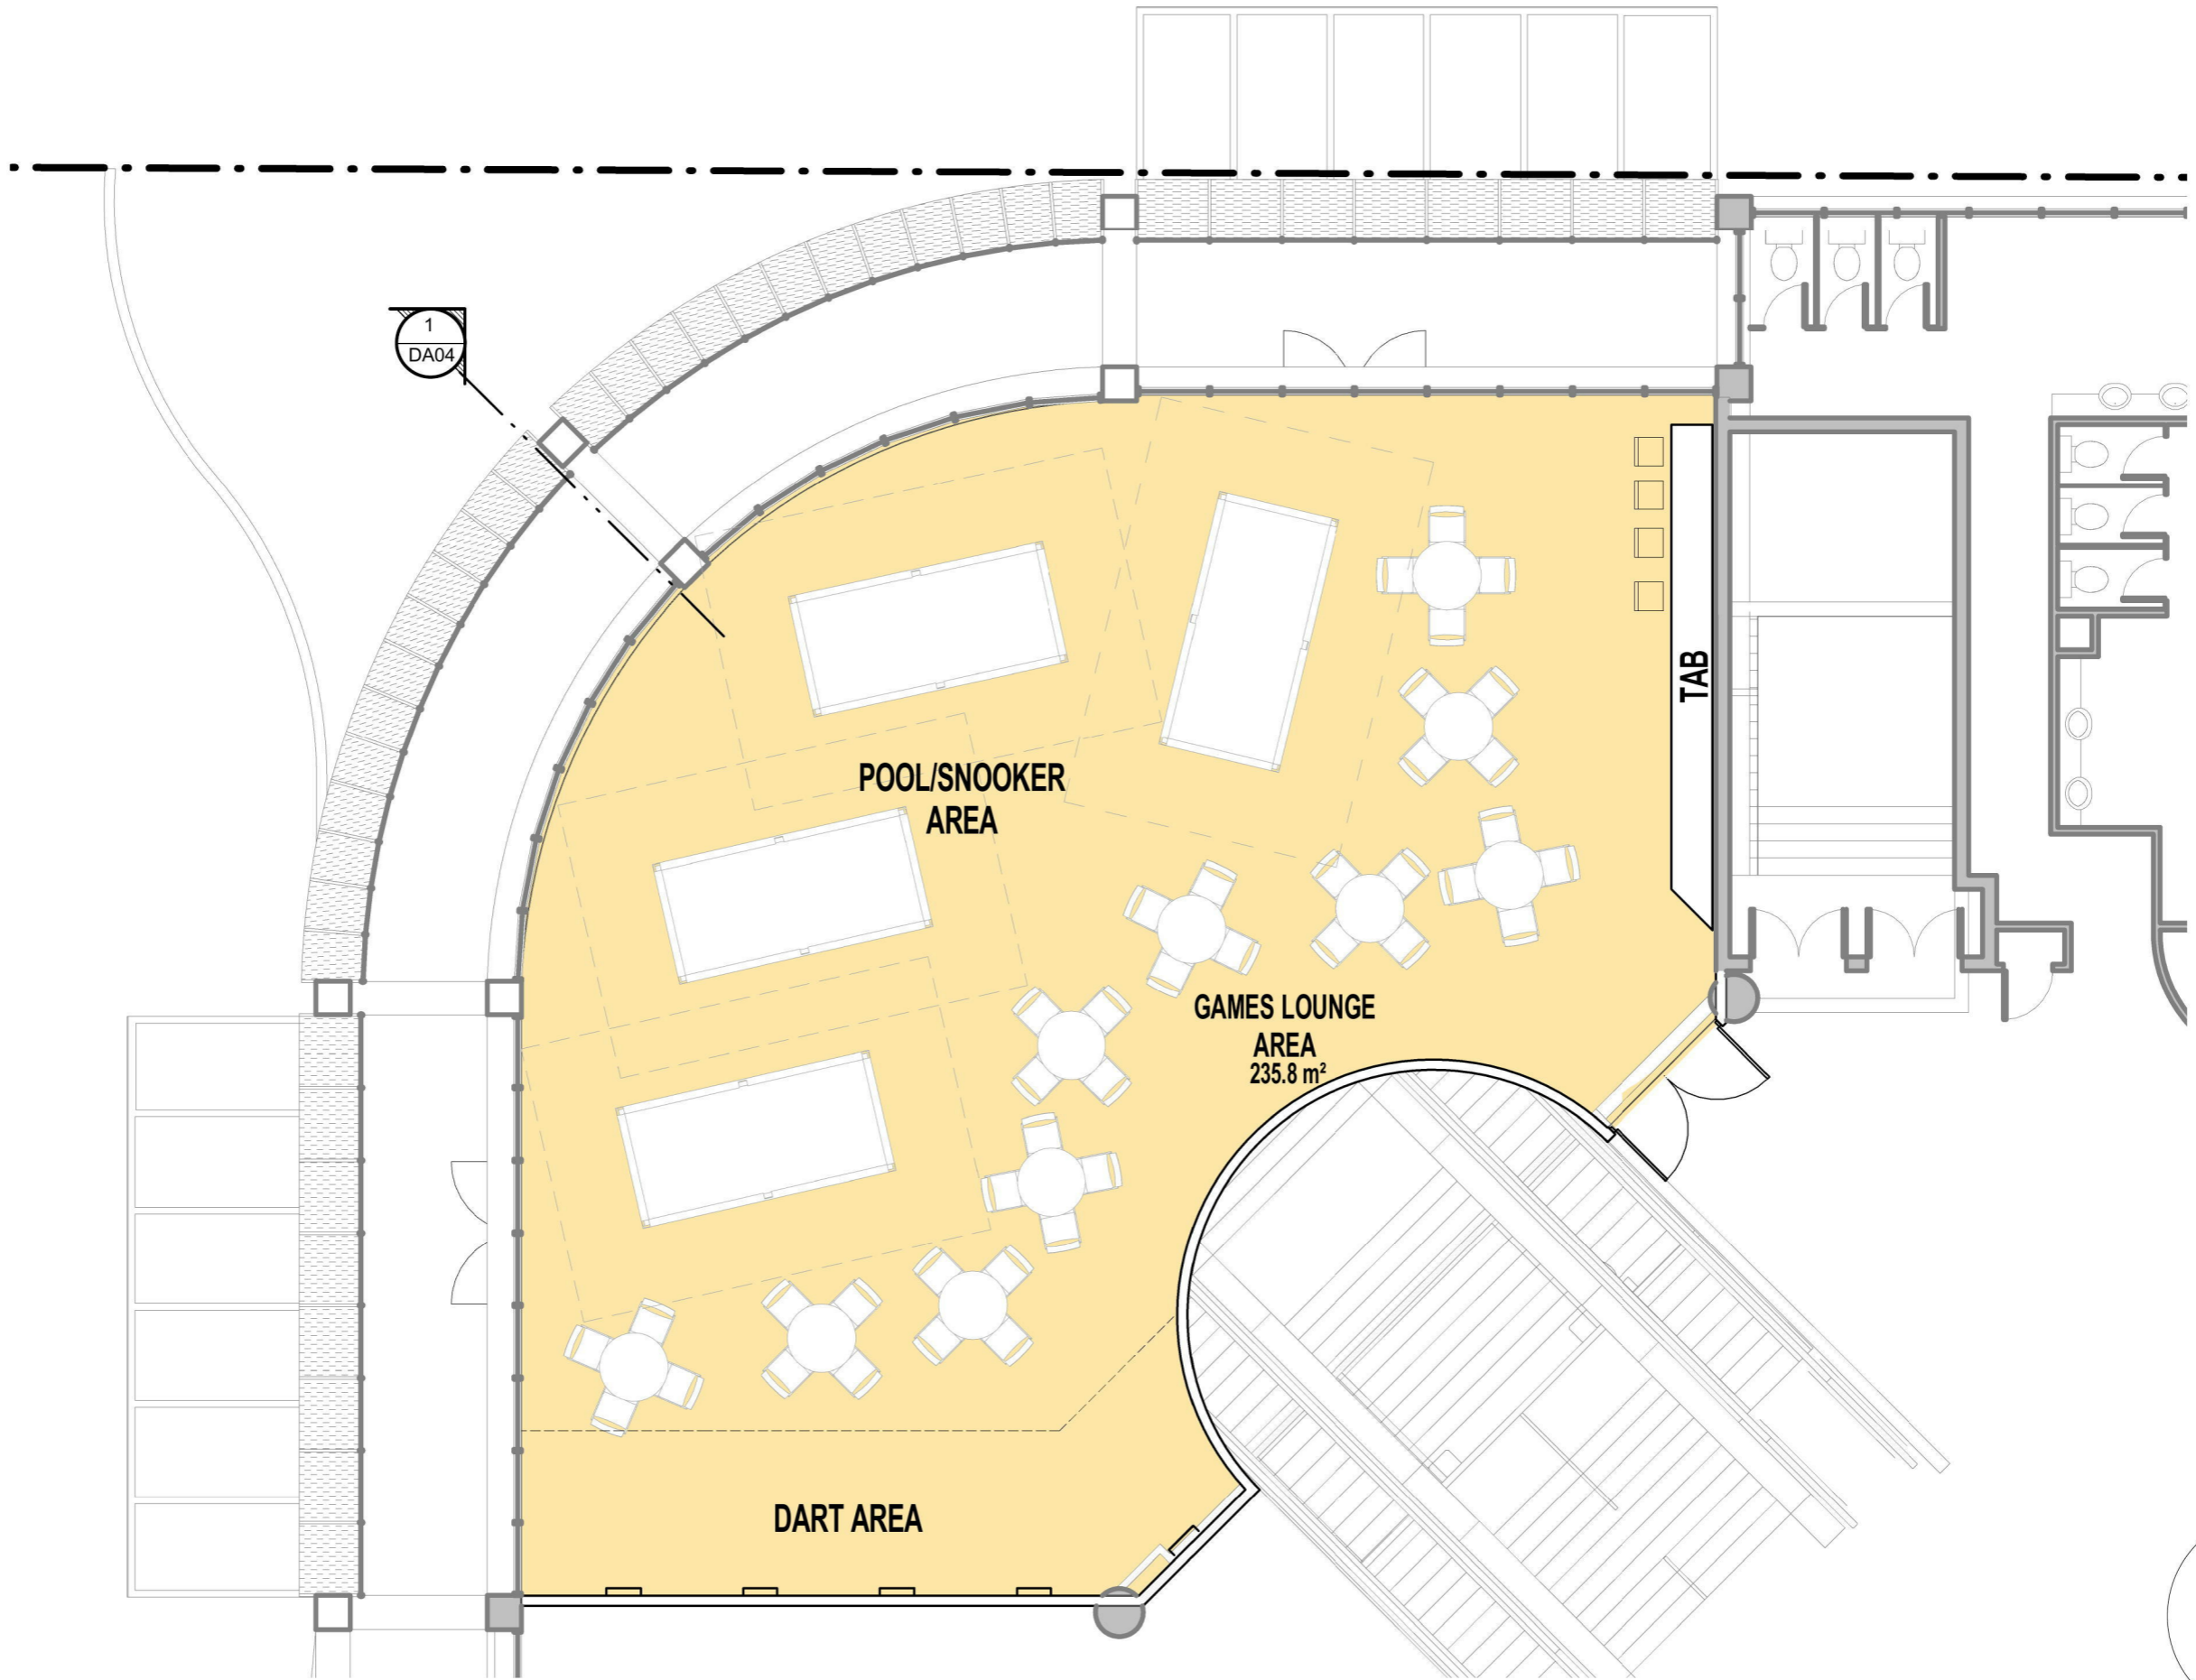

DRAWN	ISSUE	DATE	AMENDMENT
Author			
APPROVED			
Approver			
CHECKED			
Checker			

PROJECT
**DEVELOPMENT APPLICATION - PENRITH RSL
 FOYER INFILL**

ADDRESS
 CNRS OF LETHBRIDGE, CASTLEREAGH AND TINDALE STREETS, PENRITH NSW 2750

CLIENT
 Penrith RSL Club

DRAWING
FIRST FLOOR PLAN

ThomsonAdsett

These drawings and designs and the copyright thereof are the property of Thomson Adsett (NSW) Pty Ltd and must not be used, retained or copied without the written permission of Thomson Adsett (NSW) Pty Ltd. A.B.N. 76 105 314 654. Trading as ThomsonAdsett.

Level 2,
 66 Wentworth Ave
 Surry Hills, NSW
 2010

PO Box K342
 Haymarket NSW 1240
 Website: www.thomsonadsett.com
 Email: syd@thomsonadsett.com

Phone: (02) 9003 9000
 Fax: (02) 9003 9099

SCALES AT A3
 1:100


DATE
 JUNE 2014

PROJECT NUMBER
14.0023.05

DRAWING NUMBER
DA03

ISSUE
A

P:\14.0023.12 - PENRITH RSL MASTERPLAN 2014 UPGRADE\CAD\Drawings\Penrith RSL Masterplan Monkey Mania DA V2.rvt
 3/12/2014 2:59:14 PM
 COPYRIGHT 2009
 DRAWN Author
 APPROVED Approver
 CHECKED Checker

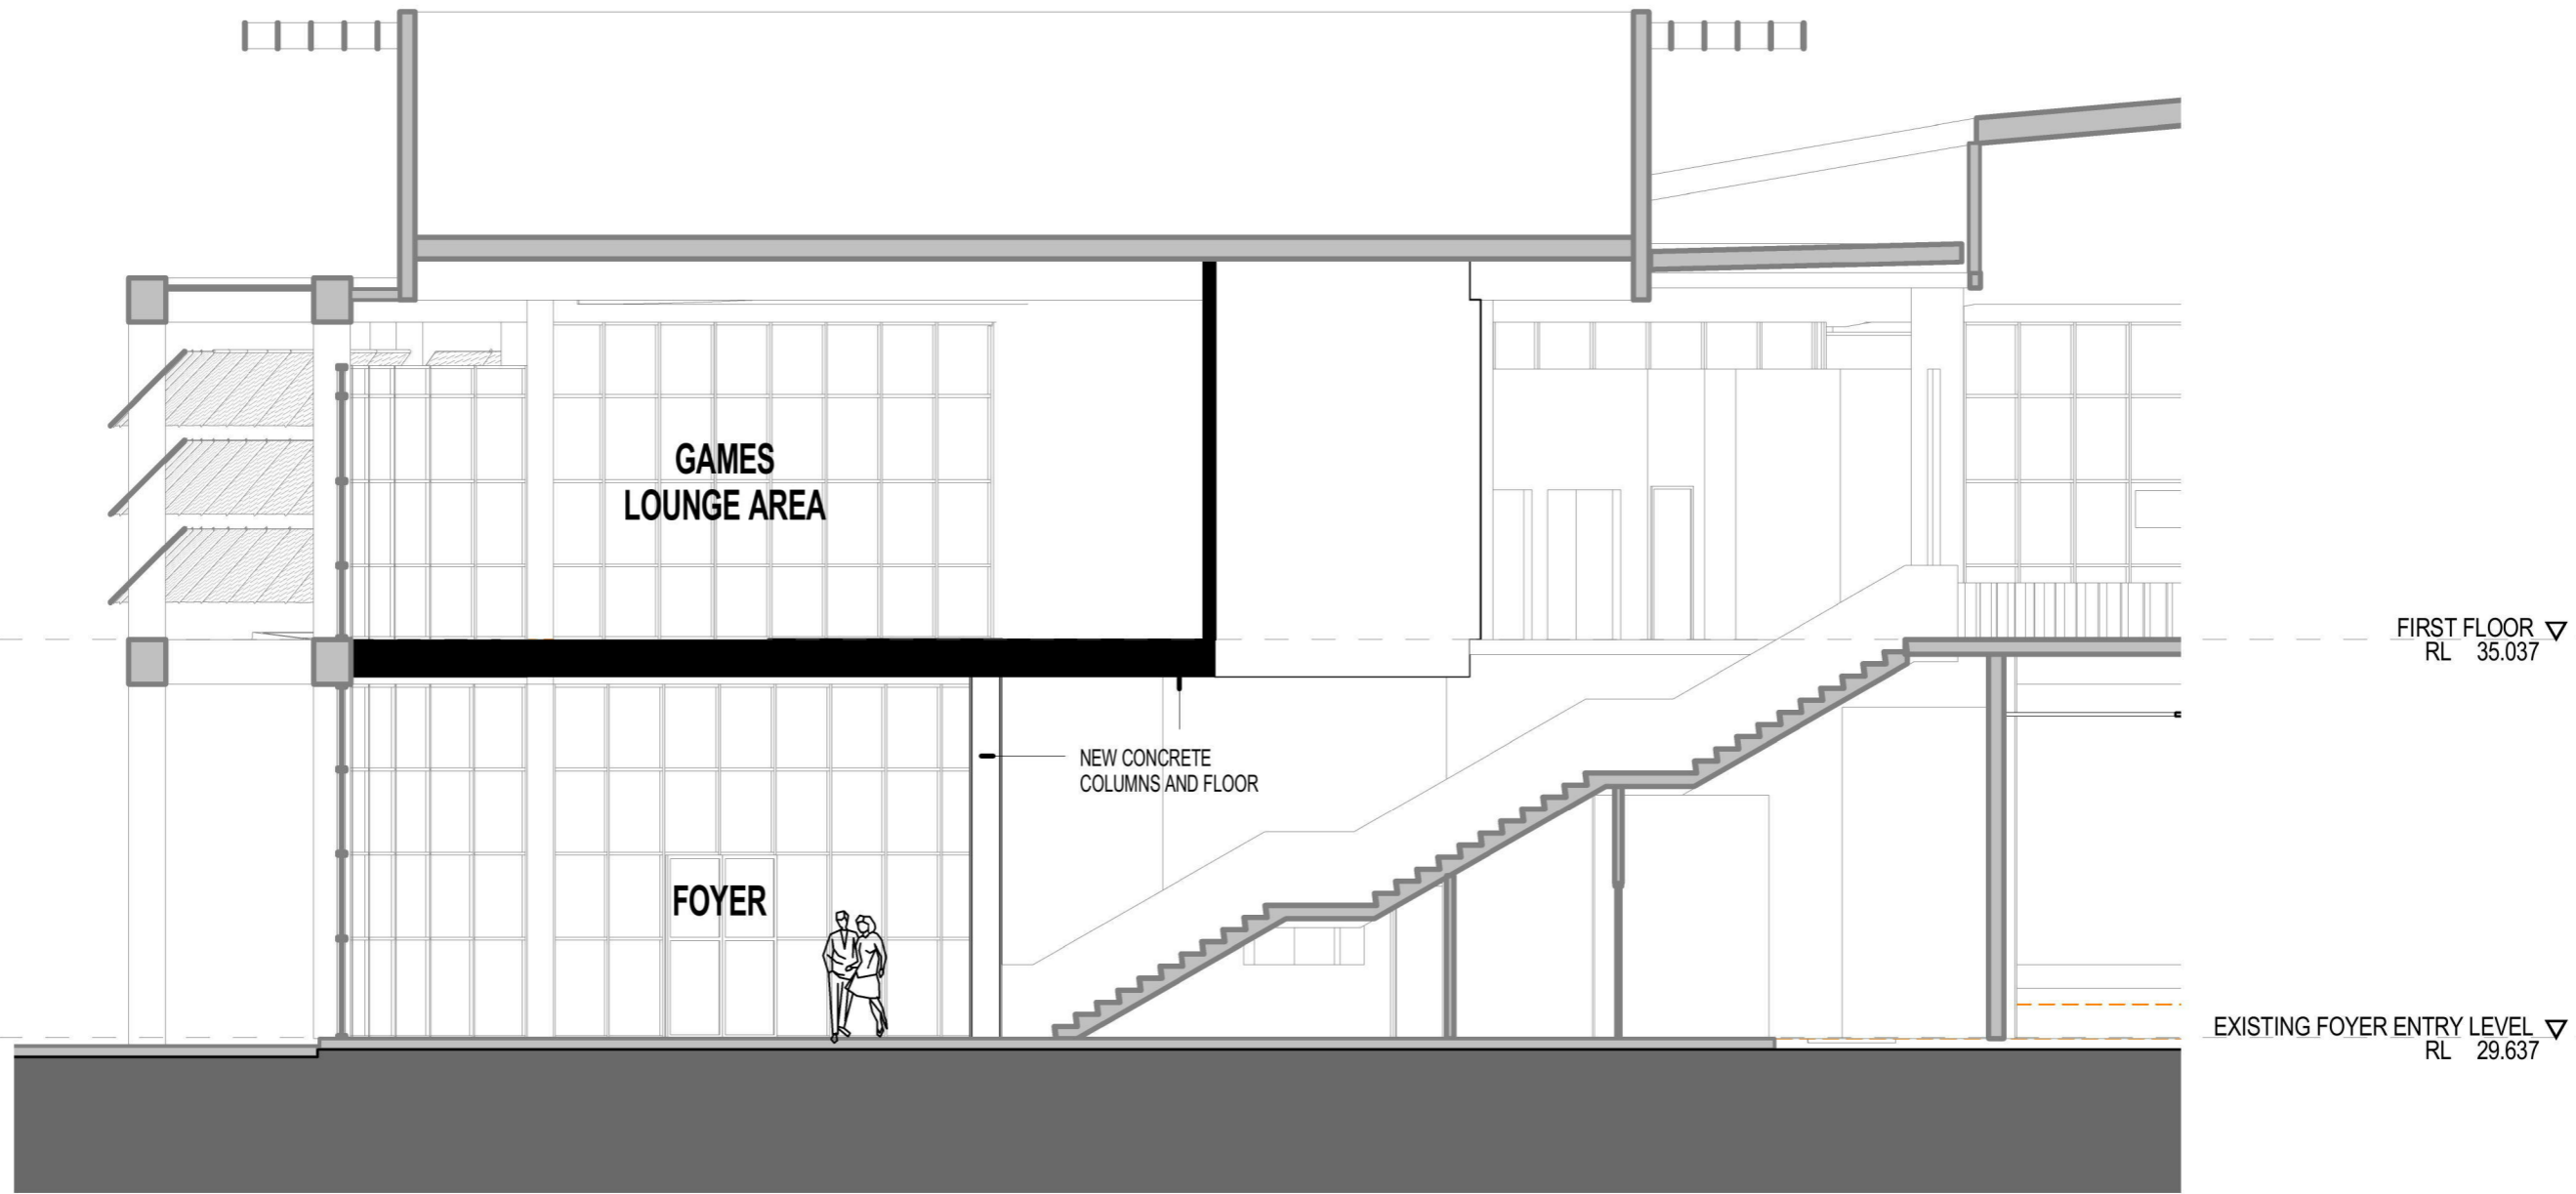

PROJECT
**DEVELOPMENT APPLICATION - PENRITH RSL
 FOYER INFILL**
 ADDRESS
 CNRS OF LETHBRIDGE, CASTLEREAGH AND TINDALE STREETS, PENRITH NSW 2750
 CLIENT
 Penrith RSL Club

DRAWING
SECTION

ThomsonAdsett
These drawings and designs and the copyright thereof are the property of Thomson Adsett (NSW) Pty Ltd and must not be used, retained or copied without the written permission of Thomson Adsett (NSW) Pty Ltd. A.B.N. 76 105 314 654. Trading as ThomsonAdsett.

Level 2,
 66 Wentworth Ave
 Surry Hills, NSW
 2010
 PO Box K342
 Haymarket NSW 1240
 Website: www.thomsonadsett.com
 Email: syd@thomsonadsett.com

Phone: (02) 9003 9000
 Fax: (02) 9003 9099

SCALES AT A3
 1:100
 DATE
 JUNE 2014

PROJECT NUMBER
14.0023.05
 DRAWING NUMBER
DA04
 ISSUE
A