

## **SCHEDULE OF AREAS**

LOT 21 (PROPOSED NEW STRUCTURE)
GROUND FLOOR = 1696m<sup>2</sup>

FIRST FLOOR =  $1612m^2$ TOTAL AREAS =  $3308m^2$ 

LOT 22 (PROPOSED NEW CARPARK) **TOTAL AREA** =  $5696m^2$ 

NUMBER OF CARPARKING

VISITOR PARKING = 193 ACC PARKING = 5

©Copyright Team 2 Architects
This drawing is protected by copyright. All right are reserved. Unless permitted under the Copyright Act 1968. No part of this drawing may in any form or by any means be reproduced, published, broadcast or transmitted without the prior written permission of the copyright owner. Please Note: If the status of this drawing is not signed off For Construction it may be subject to change, alteration or amendment at the discretion of Team 2 Architects. If so, Team 2 Architects is not liable for any loss, damage, harm or injury whether special, consequential, direct or indirect, suffered by you or any other person as a result of your use of this drawing for construction purposes.


DRAWING LEGEND:


1. Architectural drawings shall be read in conjunction with other consultant drawings and specifications. Any discrepancies shall be referred to team 2 architects before proceeding with work.

2. All dimensions and levels are in millimeters unless noted otherwise. No dimension shall be obtained by scaling the drawing.

3. All dimensions to be checked on site with any discrepancies referred to team 2 architects before proceeding with work.

4. All work to be carried out in accordance with the requirements of the principal certifying authority, current ncc & australian standards.

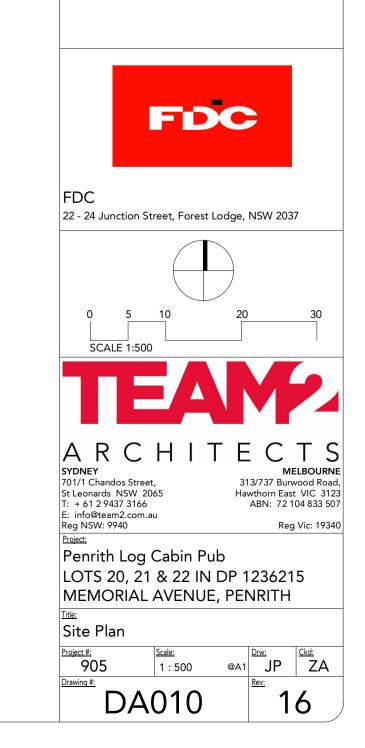

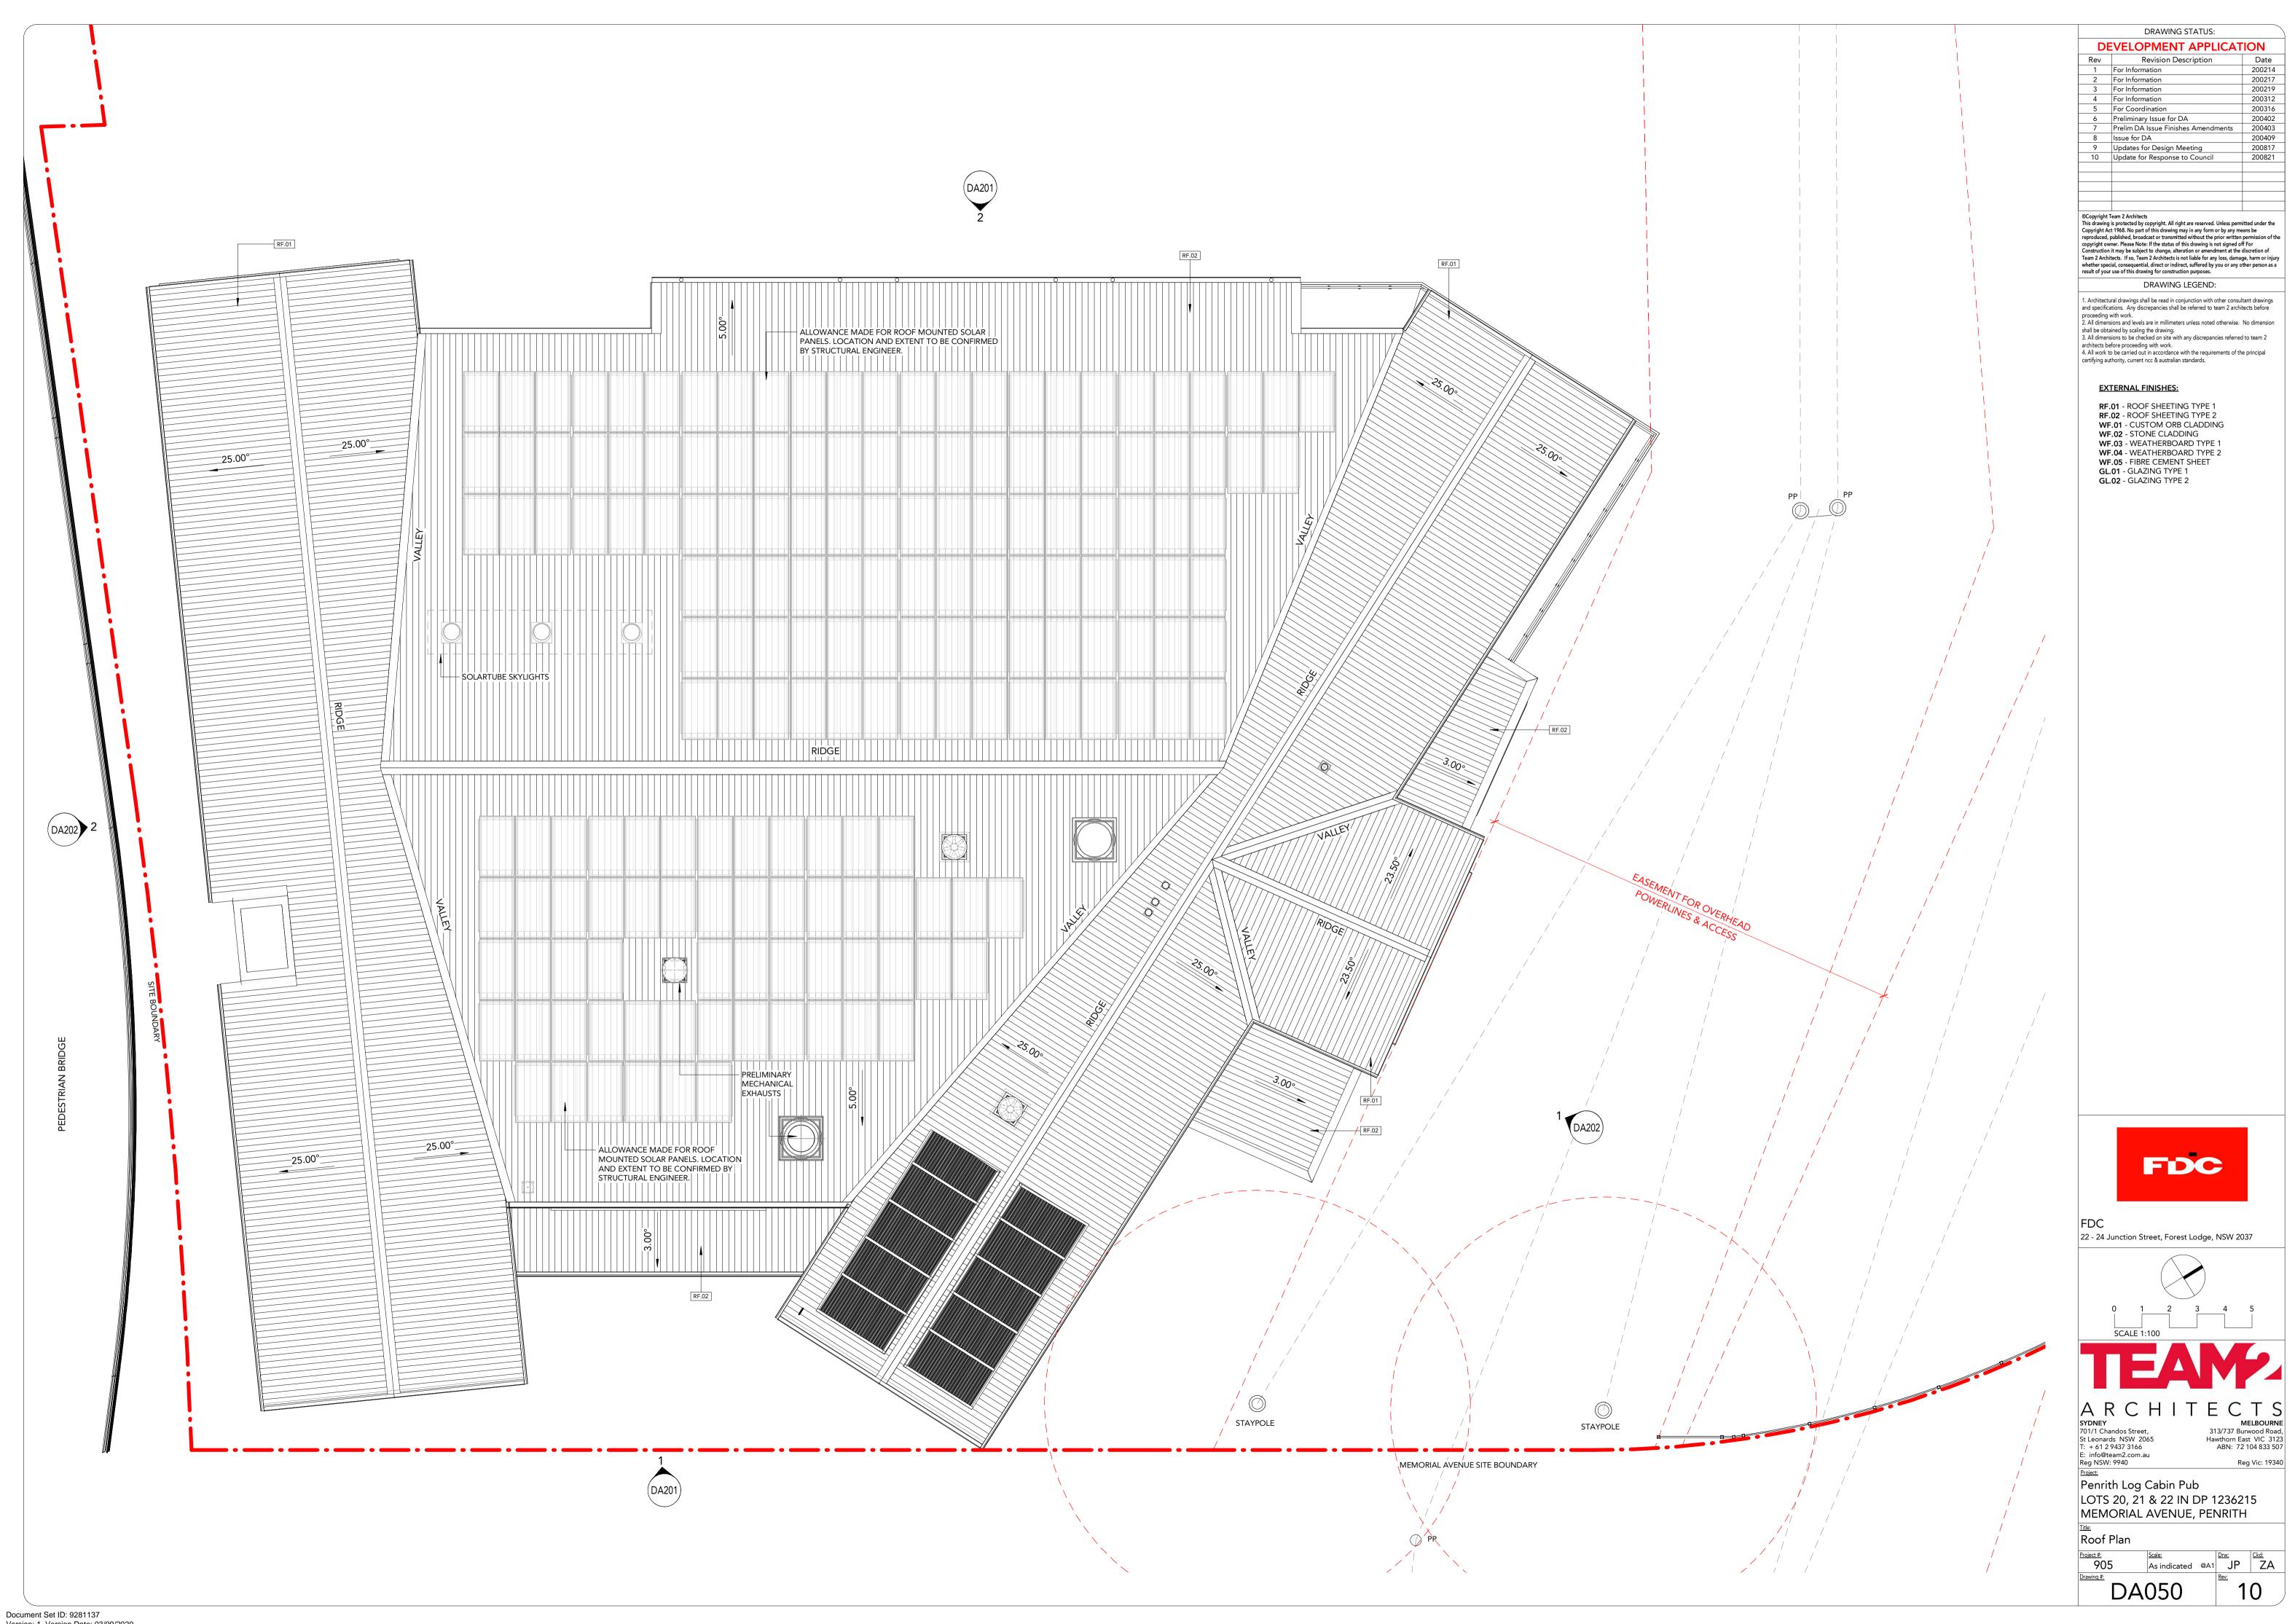

**DRAWING STATUS: DEVELOPMENT APPLICATION** Date 200214 200217 200219 200312 Rev Revision Description

1 For Information 
 5
 For Coordination
 200316

 6
 Preliminary Issue for DA
 200402

 7
 Prelim DA Issue Finishes Amendments
 200403
 8 Issue for DA
9 Updates for Design Meeting
10 Update for Response to Council ©Copyright Team 2 Architects

This drawing is protected by copyright. All right are reserved. Unless permitted under the Copyright Act 1968. No part of this drawing may in any form or by any means be reproduced, published, broadcast or transmitted without the prior written permission of the copyright owner. Please Note: If the status of this drawing is not signed off For Construction it may be subject to change, alteration or amendment at the discretion of Team 2 Architects. If so, Team 2 Architects is not liable for any loss, damage, harm or injury whether special, consequential, direct or indirect, suffered by you or any other person as a result of your use of this drawing for construction purposes.

1. Architectural drawings shall be read in conjunction with other consultant drawings and specifications. Any discrepancies shall be referred to team 2 architects before proceeding with work.

2. All dimensions and levels are in millimeters unless noted otherwise. No dimension shall be obtained by scaling the drawing.


3. All dimensions to be checked on site with any discrepancies referred to team 2 architects before proceeding with work.

4. All work to be carried out in accordance with the requirements of the principal certifying authority, current ncc & australian standards.


RF.01 - ROOF SHEETING TYPE 1
RF.02 - ROOF SHEETING TYPE 2
WF.01 - CUSTOM ORB CLADDING WF.02 - STONE CLADDING WF.03 - WEATHERBOARD TYPE 1 WF.04 - WEATHERBOARD TYPE 2 WF.05 - FIBRE CEMENT SHEET
GL.01 - GLAZING TYPE 1




22 - 24 Junction Street, Forest Lodge, NSW 2037

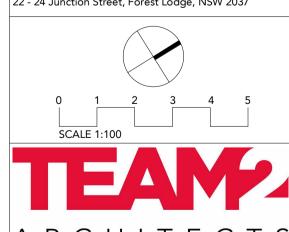

Penrith Log Cabin Pub

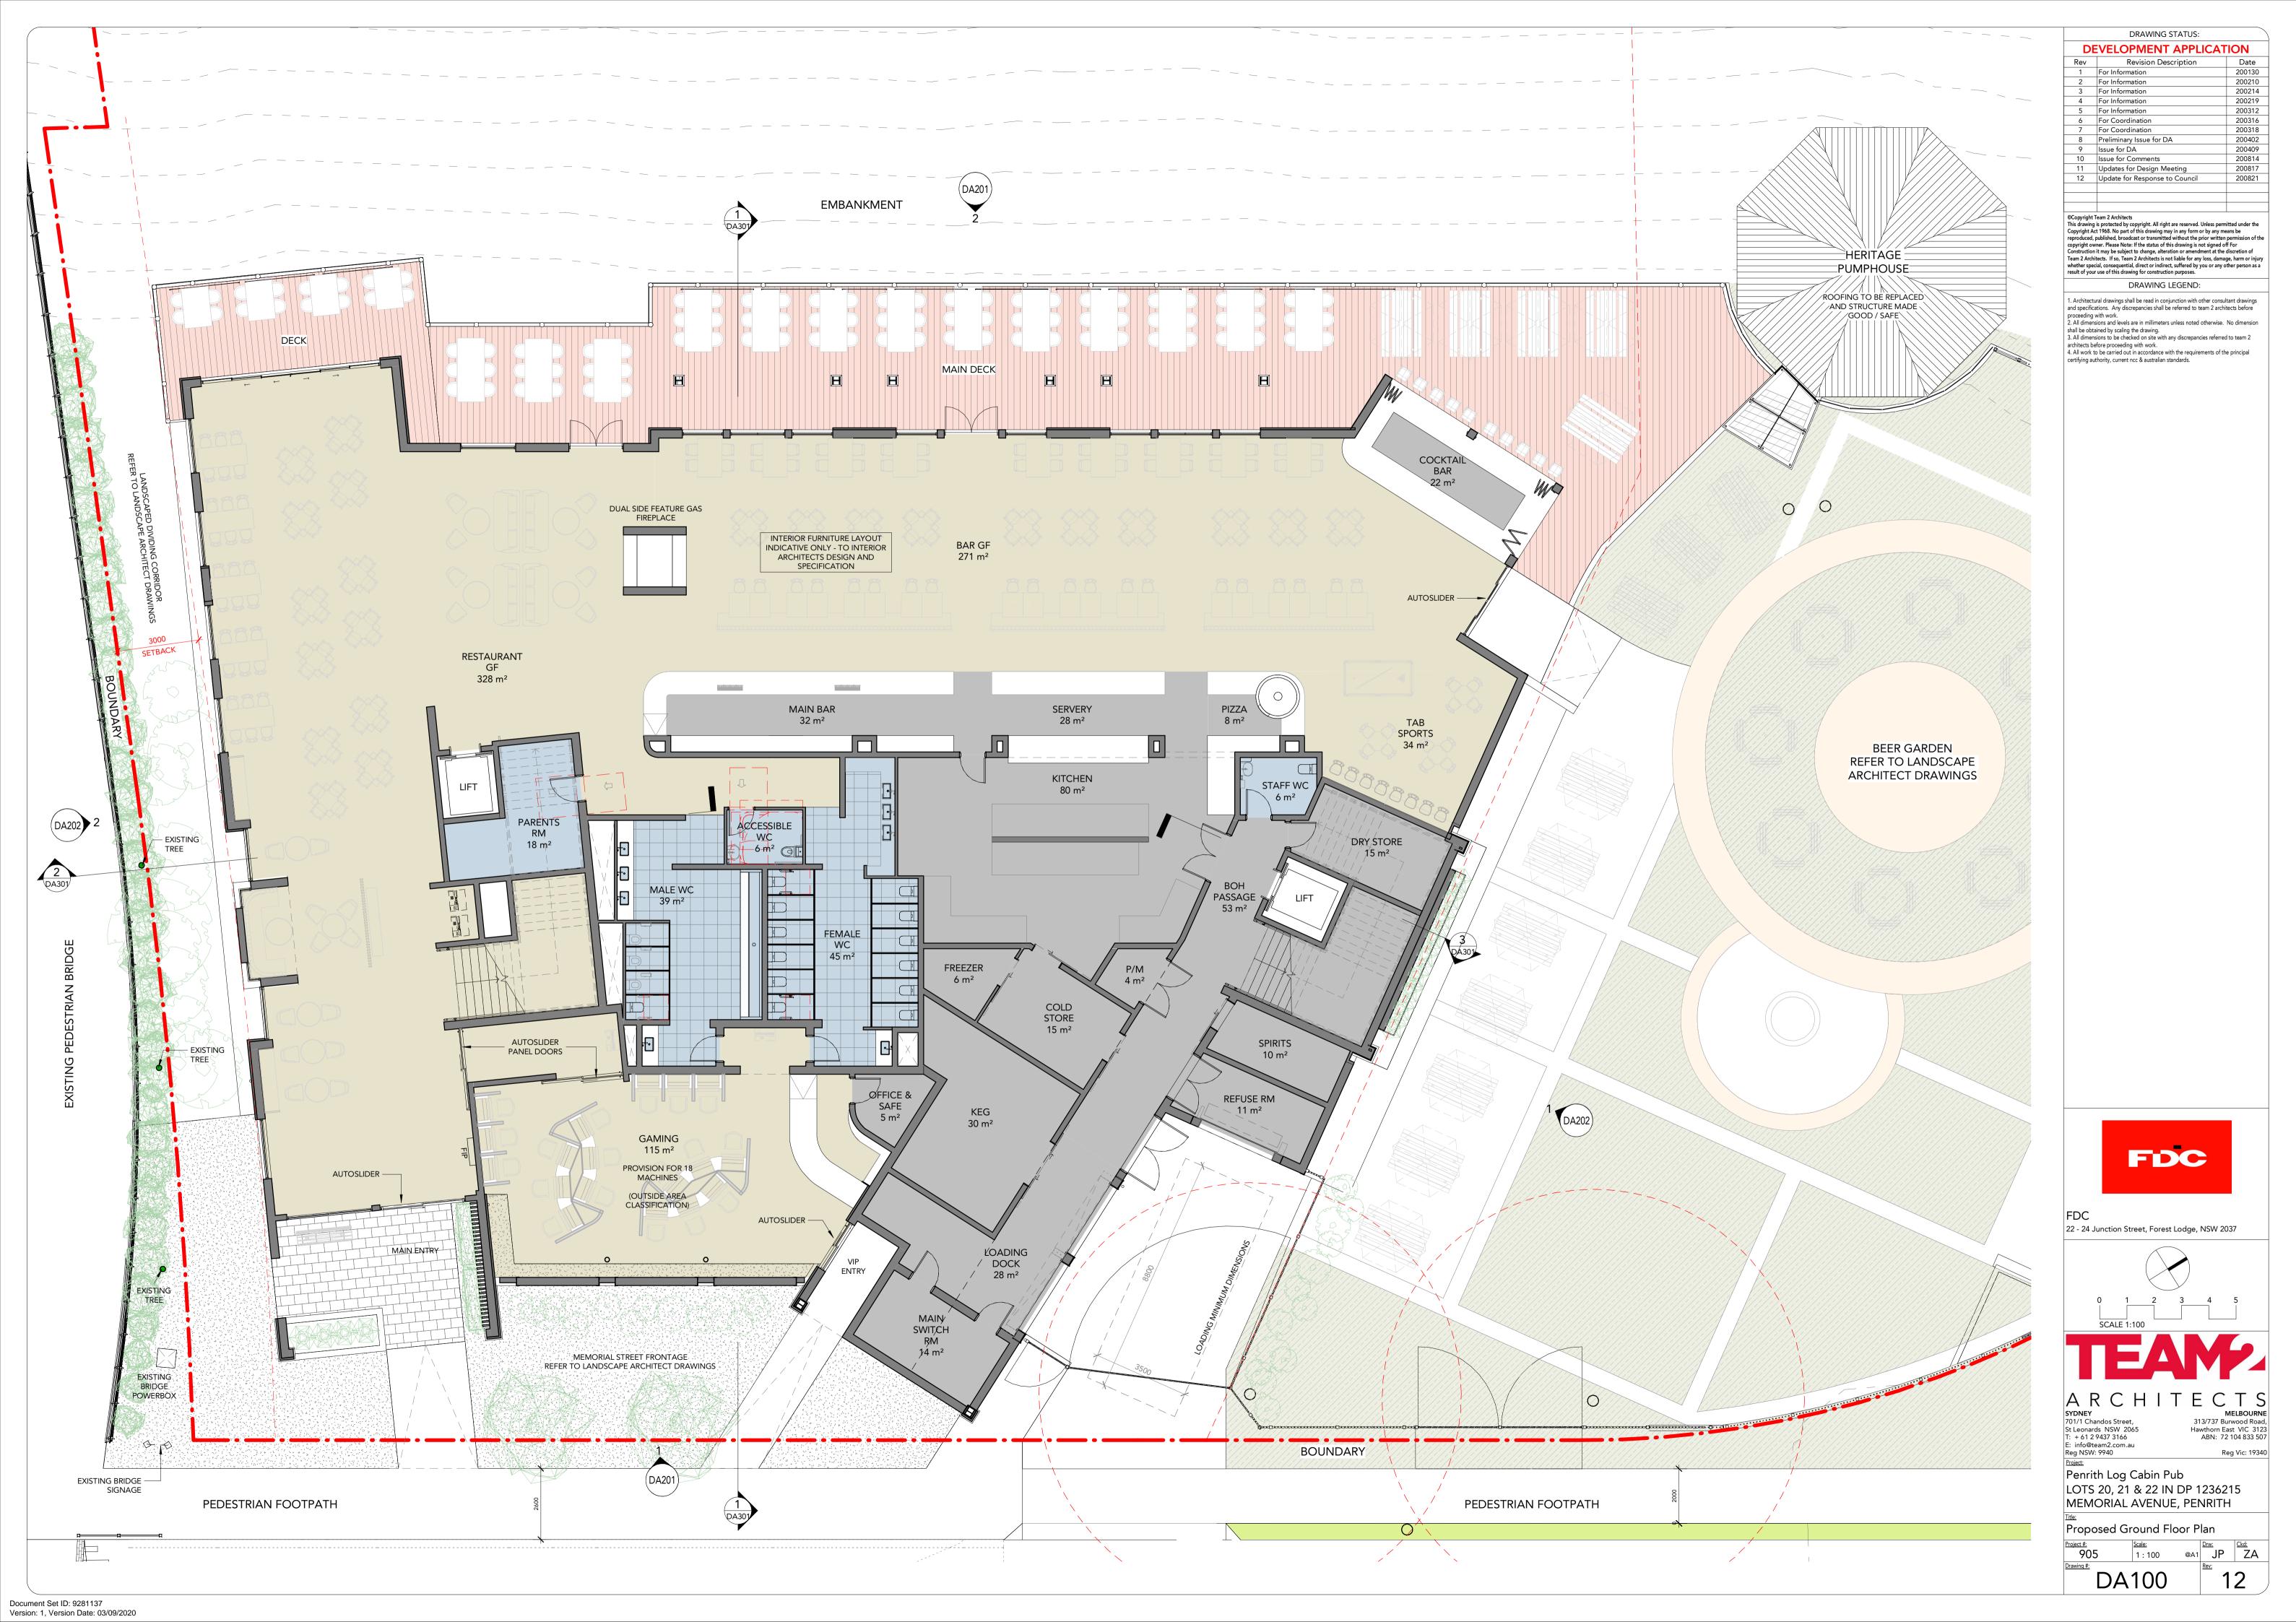

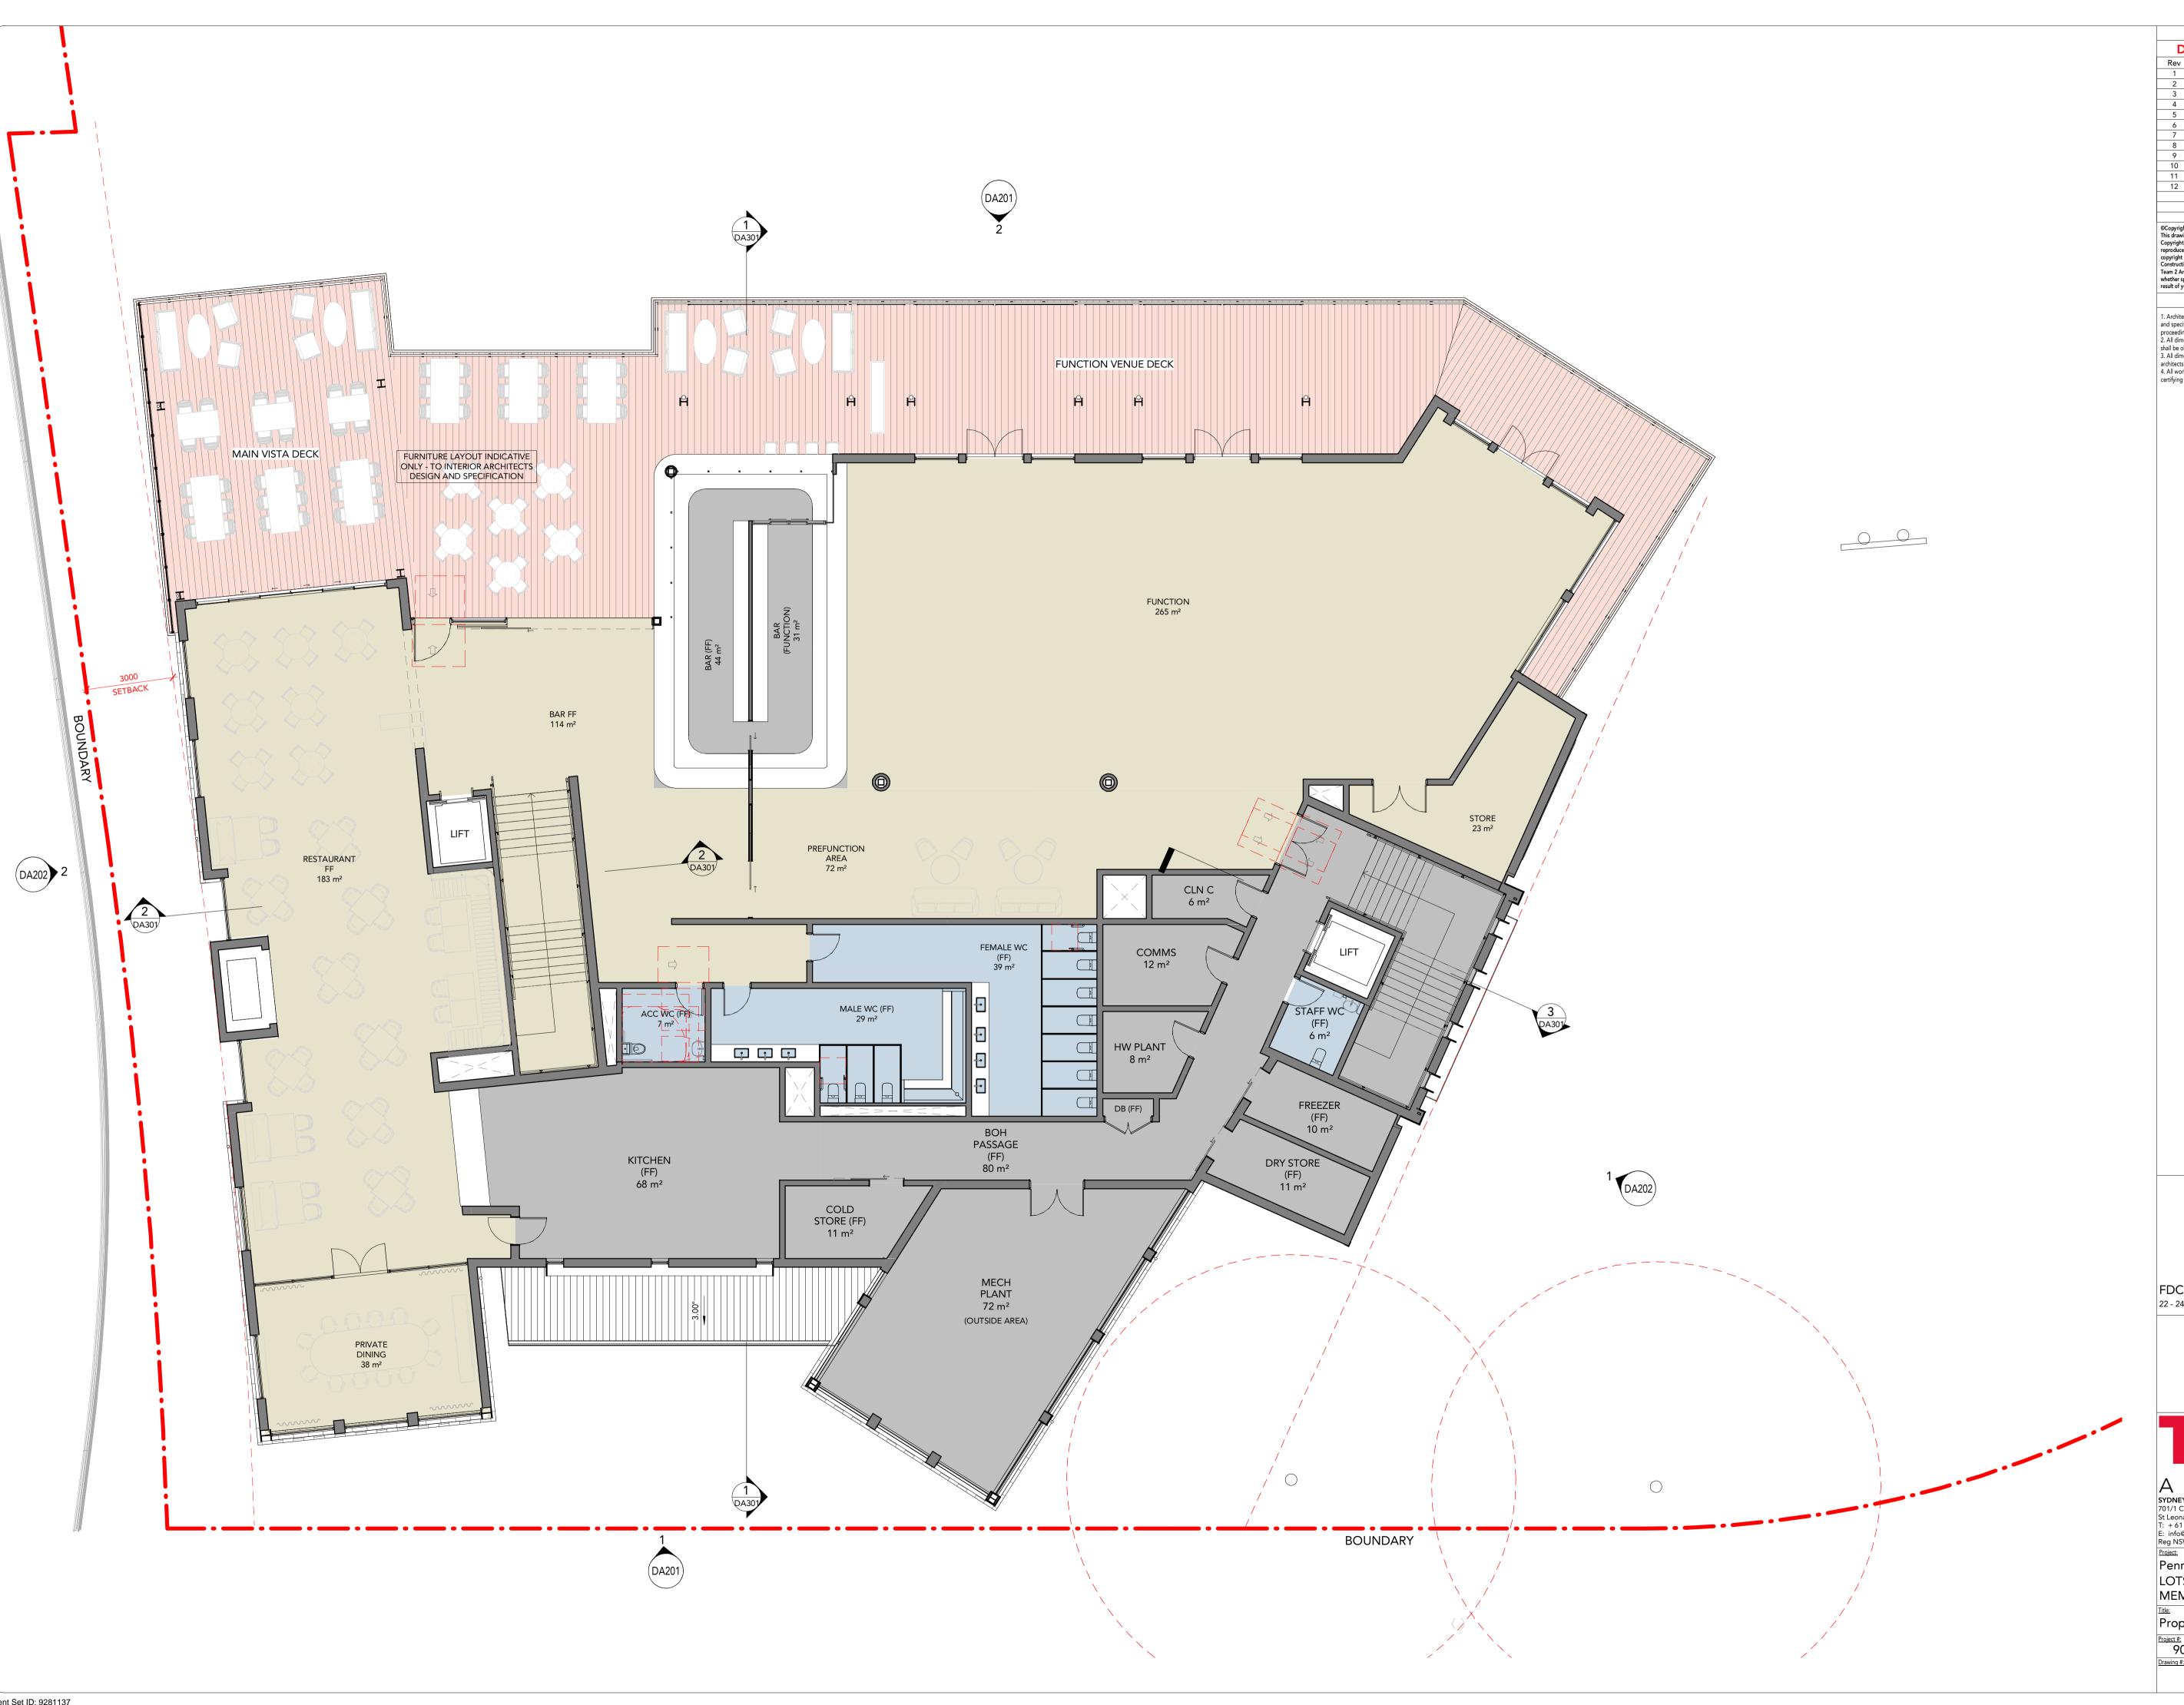

**DRAWING STATUS:** DEVELOPMENT APPLICATION Date 200130 200210 200214 200219 200312 Rev Revision Description

1 For Information 2 For Information 3 For Information 4 For Information 5 For Information
6 For Coordination
7 For Coordination 200316 200318 200402 200409 200814 
 7
 For Coordination

 8
 Preliminary Issue for DA

 9
 Issue for DA

 10
 Issue for Comments

 11
 Updates for Design Meeting

 12
 Update for Response to Council

©Copyright Team 2 Architects

This drawing is protected by copyright. All right are reserved. Unless permitted under the Copyright Act 1968. No part of this drawing may in any form or by any means be reproduced, published, broadcast or transmitted without the prior written permission of the copyright owner. Please Note: If the status of this drawing is not signed off For Construction it may be subject to change, alteration or amendment at the discretion of Team 2 Architects. If so, Team 2 Architects is not liable for any loss, damage, harm or injury whether special, consequential, direct or indirect, suffered by you or any other person as a result of your use of this drawing for construction purposes. DRAWING LEGEND:

1. Architectural drawings shall be read in conjunction with other consultant drawings and specifications. Any discrepancies shall be referred to team 2 architects before proceeding with work.


2. All dimensions and levels are in millimeters unless noted otherwise. No dimension shall be obtained by scaling the drawing.

3. All dimensions to be checked on site with any discrepancies referred to team 2 architects before proceeding with work.

4. All work to be carried out in accordance with the requirements of the principal certifying authority, current ncc & australian standards.



22 - 24 Junction Street, Forest Lodge, NSW 2037

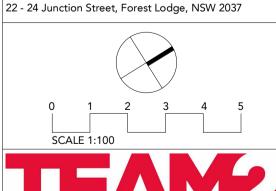

A R C H I T E C T S

SYDNEY
701/1 Chandos Street,
St Leonards NSW 2065
T: + 61 2 9437 3166
E: info@team2.com.au
Reg NSW: 9940

Reg Vic: 19340

Project:

Penrith Log Cabin Pub LOTS 20, 21 & 22 IN DP 1236215 MEMORIAL AVENUE, PENRITH

Proposed First Floor Plan

| Scale: | Drw: | Ckd: | ZA |

Document Set ID: 9281137 Version: 1, Version Date: 03/09/2020






1 NORTH EASTERN ELEVATION
Scale: 1: 100



2 PEDESTRIAN BRIDGE ELEVATION
Scale: 1: 100

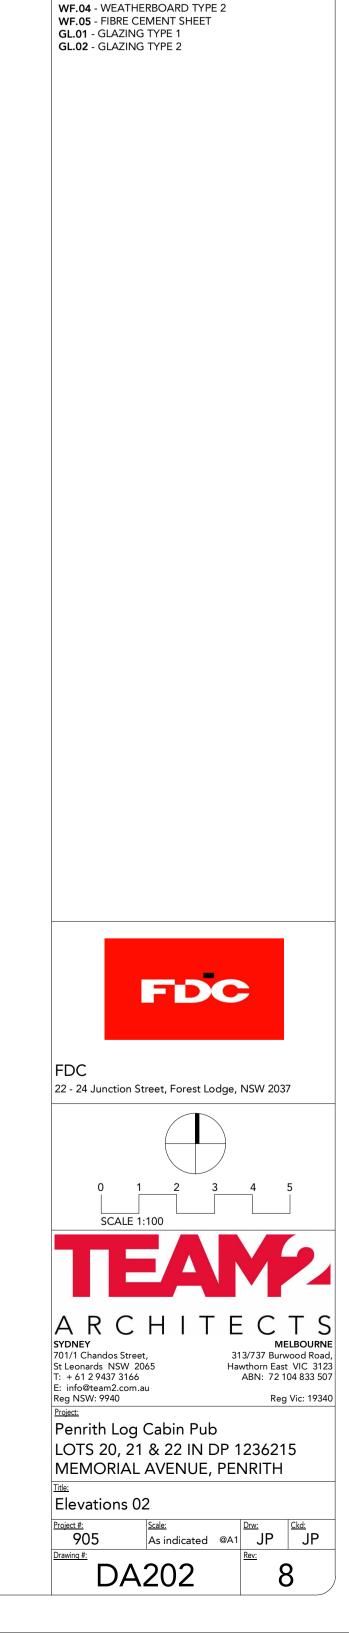

DRAWING STATUS:

DEVELOPMENT APPLICATION

Revision Description

©Copyright Team 2 Architects

This drawing is protected by copyright. All right are reserved. Unless permitted under the Copyright Act 1968. No part of this drawing may in any form or by any means be reproduced, published, broadcast or transmitted without the prior written permission of the copyright owner. Please Note: If the status of this drawing is not signed off For Construction it may be subject to change, alteration or amendment at the discretion of Team 2 Architects. If so, Team 2 Architects is not liable for any loss, damage, harm or injury whether special, consequential, direct or indirect, suffered by you or any other person as a result of your use of this drawing for construction purposes.

DRAWING LEGEND:

1. Architectural drawings shall be read in conjunction with other consultant drawings and specifications. Any discrepancies shall be referred to team 2 architects before proceeding with work.

2. All dimensions and levels are in millimeters unless noted otherwise. No dimension shall be obtained by scaling the drawing.

3. All dimensions to be checked on site with any discrepancies referred to team 2 architects before proceeding with work.

architects before proceeding with work.

4. All work to be carried out in accordance with the requirements of the principal certifying authority, current ncc & australian standards.

**EXTERNAL FINISHES:** 

RF.01 - ROOF SHEETING TYPE 1
RF.02 - ROOF SHEETING TYPE 2
WF.01 - CUSTOM ORB CLADDING

WF.03 - WEATHERBOARD TYPE 1

WF.02 - STONE CLADDING

4 Prelim DA Issue Finishes Amendments

200312

200316 200402

200403


Rev Revision

1 For Information


2 For Coordination
3 Preliminary Issue for DA

5 Issue for DA
6 Issue for Comments
7 Updates for Design Meeting


8 Update for Response to Council

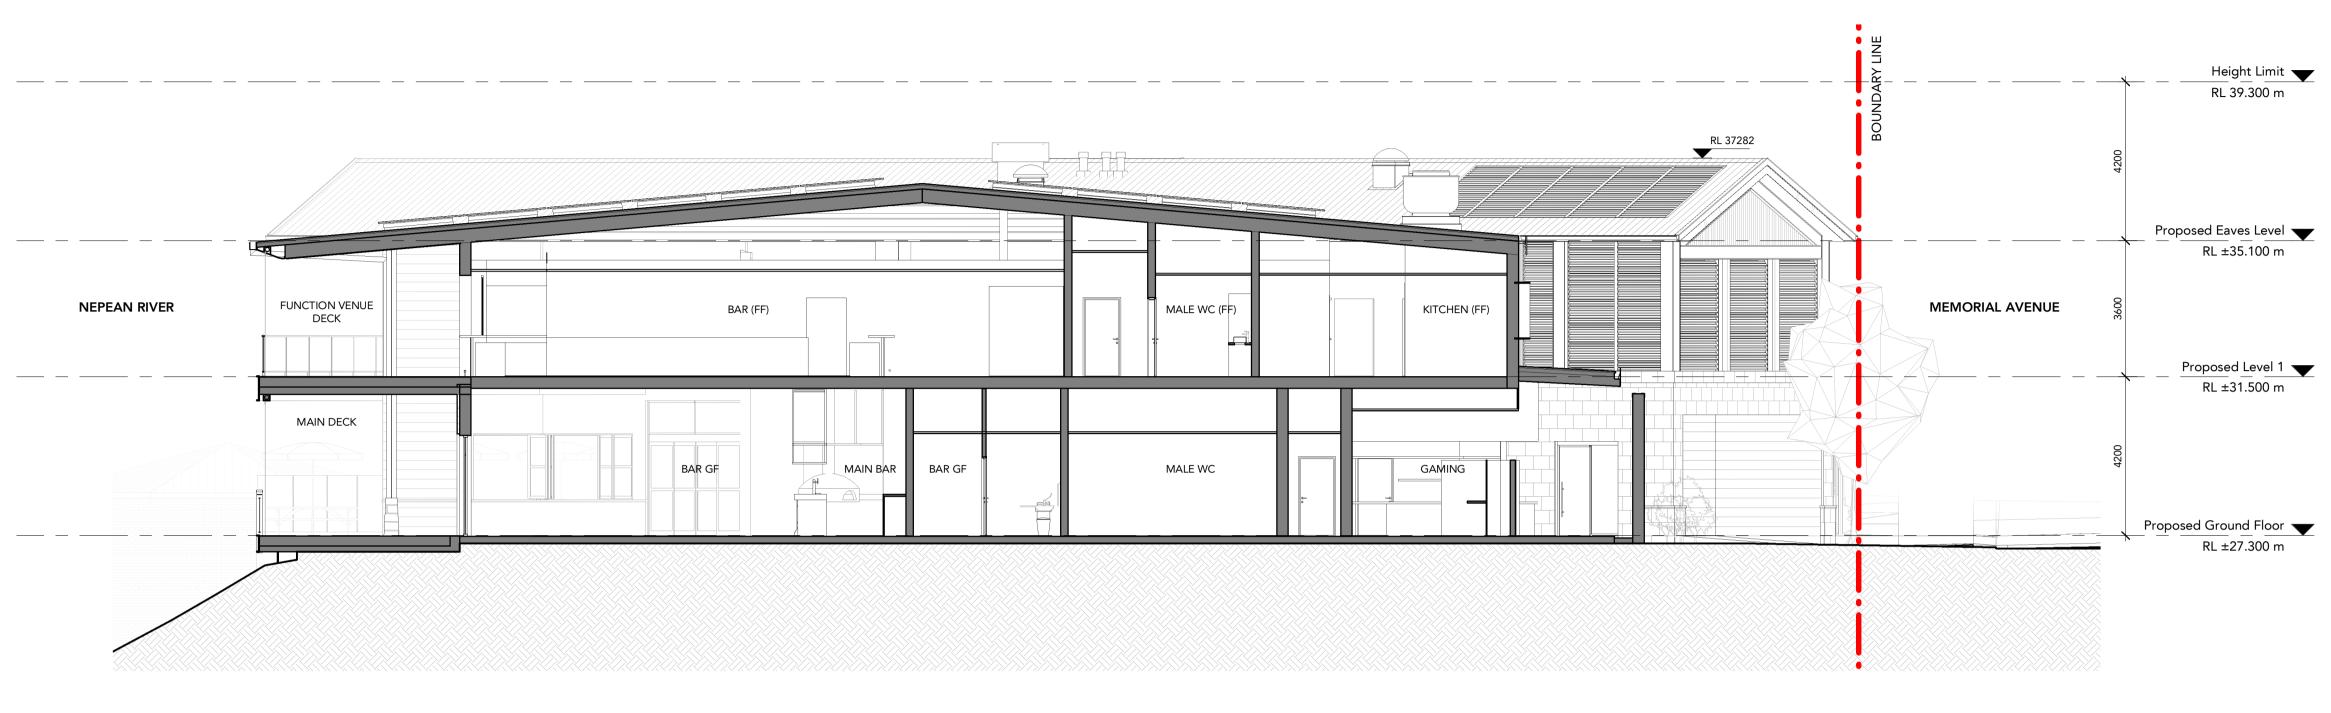

DA SECTION A
Scale: 1:100

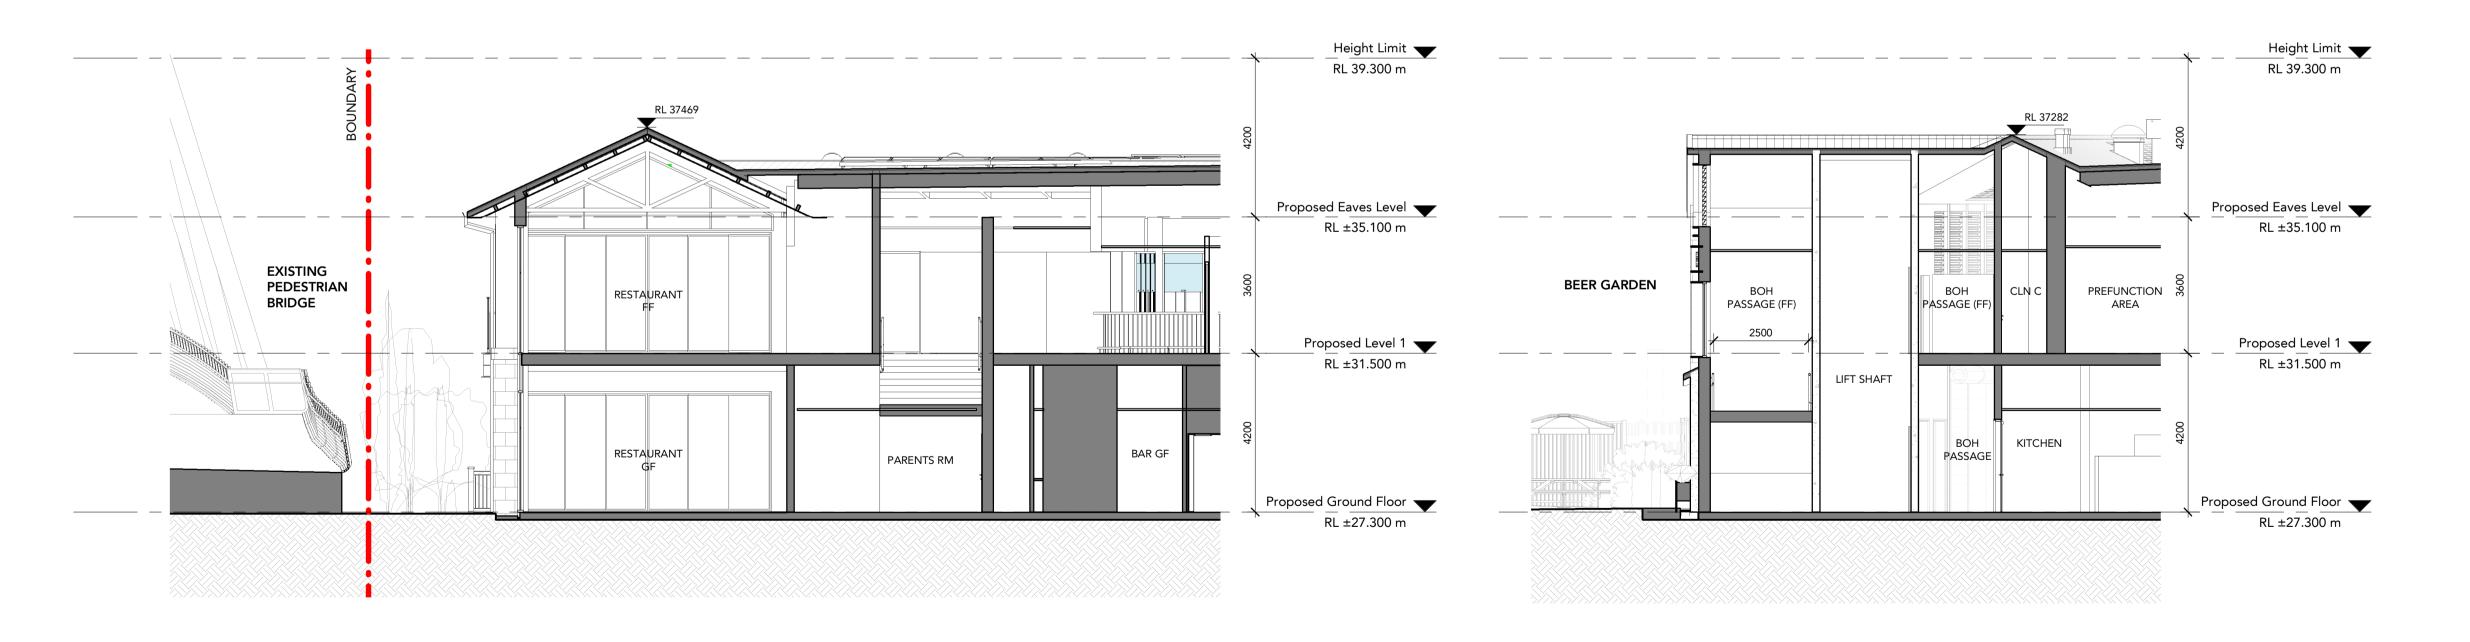

2 DA SECTION B Scale: 1 : 100 3 DA SECTION C Scale: 1 : 100

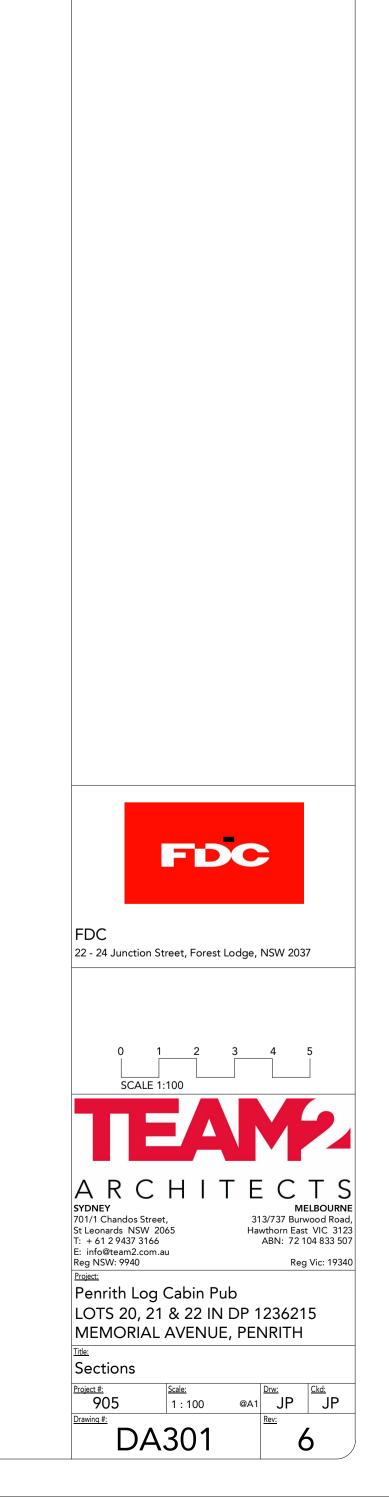

DRAWING STATUS:

DEVELOPMENT APPLICATION

©Copyright Team 2 Architects

This drawing is protected by copyright. All right are reserved. Unless permitted under the Copyright Act 1968. No part of this drawing may in any form or by any means be reproduced, published, broadcast or transmitted without the prior written permission of the copyright owner. Please Note: If the status of this drawing is not signed off For Construction it may be subject to change, alteration or amendment at the discretion of Team 2 Architects. If so, Team 2 Architects is not liable for any loss, damage, harm or injury whether special, consequential, direct or indirect, suffered by you or any other person as a result of your use of this drawing for construction purposes.

DRAWING LEGEND:

1. Architectural drawings shall be read in conjunction with other consultant drawings and specifications. Any discrepancies shall be referred to team 2 architects before proceeding with work.

2. All dimensions and levels are in millimeters unless noted otherwise. No dimension shall be obtained by scaling the drawing.

3. All dimensions to be checked on site with any discrepancies referred to team 2 architects before proceeding with work.

4. All work to be carried out in accordance with the requirements of the principal certifying authority, current ncc & australian standards.

Revision Description

2 For Information
3 For Coordination
4 Preliminary Issue for DA

5 Issue for DA
6 Update for Response to Council

200409





GL.01: CLEAR GLAZING - FRAMING IN DULUX COLORBOND MONUMENT (C29) OR SIMILAR



**GL.02**: FROSTED GLAZING



Colorbond® Shale Grey™

**RF.01**: STANDING SEAM ROOFING -COLOUR IN DULUX COLORBOND "SHALE GREY" C4 OR SIMILAR






RF.02: KLIP-LOK 700 HI-STRENGTH ROOF SHEETING -COLOUR IN DULUX COLORBOND SHALE GREY (C4) OR SIMILAR



WF.01: CUSTOM ORB CLADDING -COLOR IN DULUX COLORBOND IRONSTONE (C19) OR SIMILAR; FLASHING, FASCIAS, GUTTERS & DETAILINGS IN DULUX COLORBOND MONUMENT (C29)

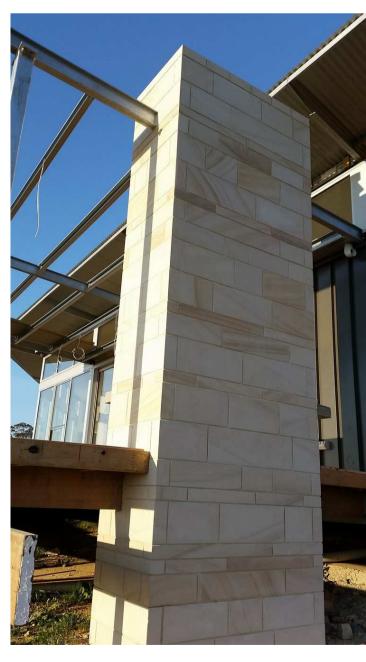

**WF.02**: GANG SAWN QUARRIED STONE CLADDING - ADELAIDE "LIGHT BROWN"





WF.03: VERTICAL GRAINED WEATHERBOARD CLADDING - TIMBER LOOK



WF.04: HORIZONTAL GRAINED WEATHERBOARD CLADDING -TIMBER LOOK



WF.05: COMPRESSED FIBRE CEMENT SHEET -COLOUR IN DULUX NATURAL WHITE (15W) OR SIMILAR



**DRAWING STATUS: DEVELOPMENT APPLICATION** 

Prelim DA Issue Finishes Amendments

©Copyright Team 2 Architects
This drawing is protected by copyright. All right are reserved. Unless permitted under the Copyright Act 1968. No part of this drawing may in any form or by any means be reproduced, published, broadcast or transmitted without the prior written permission of the copyright owner. Please Note: If the status of this drawing is not signed off For Construction it may be subject to change, alteration or amendment at the discretion of Team 2 Architects. If so, Team 2 Architects is not liable for any loss, damage, harm or injury whether special, consequential, direct or indirect, suffered by you or any other person as a result of your use of this drawing for construction purposes.

DRAWING LEGEND:

Architectural drawings shall be read in conjunction with other consultant drawings and specifications. Any discrepancies shall be referred to team 2 architects before proceeding with work.

2. All dimensions and levels are in millimeters unless noted otherwise. No dimension shall be obtained by scaling the drawing.
3. All dimensions to be checked on site with any discrepancies referred to team 2

architects before proceeding with work.

4. All work to be carried out in accordance with the requirements of the principal certifying authority, current ncc & australian standards.

Preliminary Issue for DA

4 Update for Response to Council

22 - 24 Junction Street, Forest Lodge, NSW 2037



Penrith Log Cabin Pub LOTS 20, 21 & 22 IN DP 1236215 MEMORIAL AVENUE, PENRITH

External Finishes Schedule


@A1 AM JP **DA701** 

## EXTERNAL PLACEMAKING SIGNAGE EXAMPLES:


SIGNAGE SUBJECT TO BRANDING DESIGN AND SPECIFICATION

## LOG CABIN


**SIGNAGE 1 - ON NORTHERN ELEVATION** WALL MOUNTED BACKLIT & EDGE LIT SIGNAGE

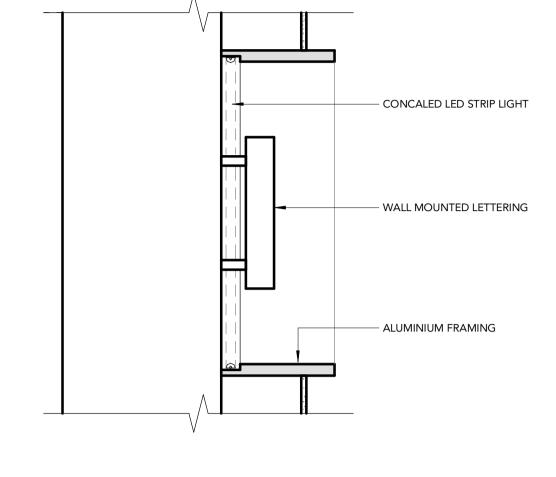

**SIGNAGE 2 - ON EASTERN ELEVATION** WALL MOUNTED BACKLIT SIGNAGE WITH CORTEN/COPPER/BRASS RAISED LETTERING LETTERING

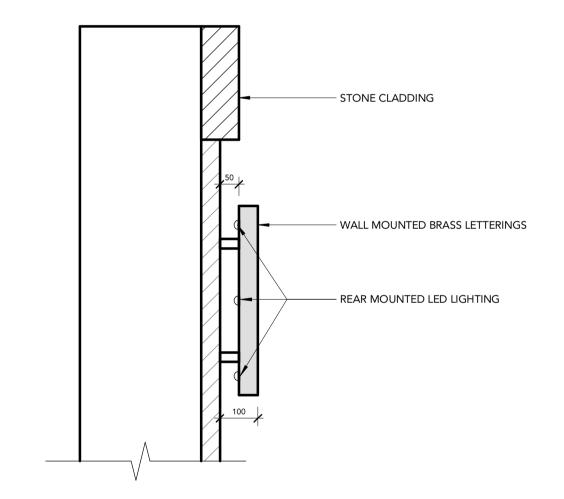




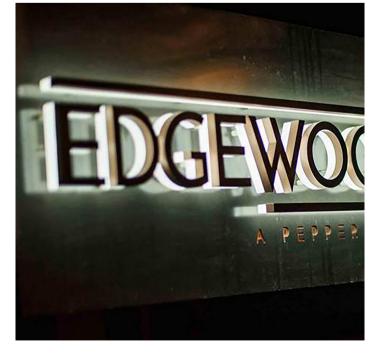






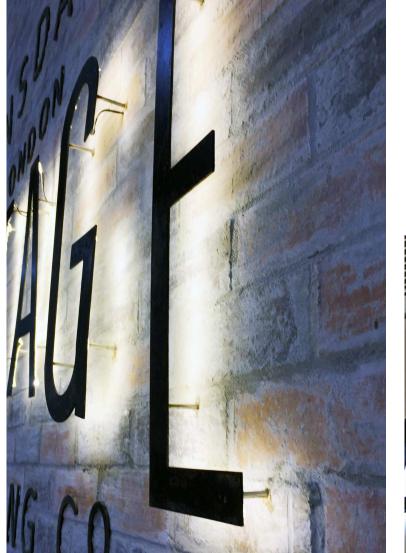







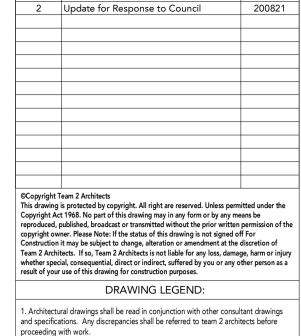

**DRAWING STATUS: DEVELOPMENT APPLICATION** Revision Description

1 Issue for Comments


proceeding with work. 2. All dimensions and levels are in millimeters unless noted otherwise. No dimension shall be obtained by scaling the drawing.

3. All dimensions to be checked on site with any discrepancies referred to team 2 architects before proceeding with work.

4. All work to be carried out in accordance with the requirements of the principal certifying authority, current ncc & australian standards.



22 - 24 Junction Street, Forest Lodge, NSW 2037

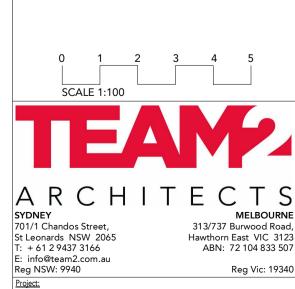

Penrith Log Cabin Pub LOTS 20, 21 & 22 IN DP 1236215 MEMORIAL AVENUE, PENRITH

Signage Details

AM JP





