

© DKO Architecture (NSW) Pty Ltd
 Except as allowed under copyright act, no part of this drawing may be reproduced or otherwise dealt with without written permission of DKO Architecture.

Builder/Contractor shall verify job dimensions before any job commences
 Figures/dimensions take precedence over drawings and job dimensions.
 All shop drawings shall be submitted to the Architect/Consultant, and
 manufacturer shall not commence prior to return of inspected shop
 drawings by the Architect/Consultant

Rev.	Date	By	Clk	Description
E	18/02/18	JB	IA	ISSUE FOR S96

Client Details
 T +61 2 9256 5200
 E client@email.net

St Hilliers

Consultants
 Landscape Design
 Urbis
 phone: 02 8233 9900
 email: cmartin@urbis.com.au

Integrated Services
 IGS
 phone: 02 8488 4600
 email: john.farag@igs.com.au

Waste engineer
 Elephant's Foot
 phone: 02 9780 3500
 email: eddy@elephantsfoot.com.au

Fire Engineer
 Raw Fire
 phone: 02 9299 6605
 email: todwyer@rawfire.com

Traffic Engineer
 PB
 phone: 02 9272 1415
 email: tvandromp@pb.com.au

BCA CONSULTANT
 BCA LOGIC
 T +61 2 8484 4055
 email: rnkamp@bcalogic.com.au

Structural Design Solutions Consulting Engineers
 Suite 11, 50 Great North Road
 5 Dock, NSW 2008
 T +61 2 9712 4700
 engineers@structuraldesignsolutions.com.au

DKO

DKO Architecture (NSW) Pty Ltd
 C19, 38-48 MacArthur Street
 Ultimo, NSW 2007
 T +61 2 8946 4500
 info@dko.com.au
 www.dko.com.au
 ABN: 81 956 706 590

NSW Nominated Architects
 Kees de Keijzer 5767 &
 David Randerson 8542

Project Name North Penrith
Project Number 11252
Project Address Lot 3008,
 North Penrith, NSW 2750

Scale SG, JB
 JF
 1:200

Drawing Series SEC 96
Drawing Name Site Plan
Scale

Drawing Number A80.1
Revision E

Project File: February 15, 2018



02 WEST ELEVATION
 1:100

Note: Not a True Elevation.

Rev.	Date	By	Chd	Description
E	18/02/2018	JB	IA	ISSUE FOR SECTION 96

Client Details
 T +61 2 9256 5200
 E client@email.net

StHilliers

Consultants
 Landscape Design
 Urbis
 phone: 02 8233 9900
 email: cmartin@urbis.com.au

Integrated Services
 IGS
 phone: 02 8488 4600
 email: john.farag@igs.com.au


Waste engineer
 Elephant's Foot
 phone: 02 9780 3500
 email: eddy@elephantsfoot.com.au

Fire Engineer
 Raw Fire
 phone: 02 9299 6605
 email: todwyer@rawfire.com

Traffic Engineer
 PB
 phone: 02 9272 1415
 email: twandrem@pb.com.au

BCA CONSULTANT
 BCA LOGIC
 T +61 2 8484 4055
 email: ntkamp@bcalogic.com.au

Structural Design Solutions Consulting Engineers
 Suite 11, 50 Great North Road
 5 Dock, NSW 2008
 T +61 2 9712 4700
 engineers@structuraldesignsolutions.com.au

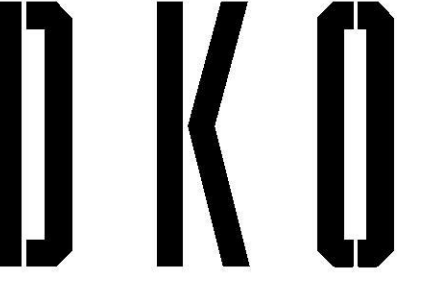

DKO Architecture (NSW) Pty Ltd
 C19, 38-48 MacArthur Street
 Ultimo, NSW 2007
 T +61 2 8946 4500
 info@dko.com.au
 www.dko.com.au
 ABN: 81 956 706 590

NSW Nominated Architects
 Koos de Keijzer 5767 &
 David Randerson 8542

Project Name North Penrith
Project Number 11252
Project Address Lot 3008,
 North Penrith, NSW 2750

Drawing Series Elevations & Sections
Drawing Name West / South Elevations
Scale

Drawing Number DA300
Revision E



Rev.	Date	By	Chk	Description
E	18/02/2018	JB	IA	ISSUE FOR SECTION 98

Client Details
 T +61 2 9256 5200
 E client@email.net

StHilliers

Consultants
 Landscape Design
 Urbis
 phone: 02 8233 9900
 email: cmartin@urbis.com.au

Integrated Services
 IGS
 phone: 02 8488 4600
 email: john.farag@igs.com.au

Waste engineer
 Elephant's Foot
 phone: 02 9780 3500
 email: eddy@elephantsfoot.com.au

Fire Engineer
 Raw Fire
 phone: 02 9299 6605
 email: todwyer@rawfire.com

Traffic Engineer
 PB
 phone: 02 9272 1415
 email: twandromp@pb.com.au

BCA CONSULTANT
 BCA LOGIC
 T +61 2 8484 4055
 email: rnkamp@bcalogic.com.au

Structural Design Solutions Consulting Engineers
 Suite 11, 50 Great North Road
 5 Dock, NSW 208
 T +61 2 9712 4700
 engineers@structuraldesignsolutions.com.au

DKO

DKO Architecture (NSW) Pty Ltd
 C19, 38-48 MacArthur Street
 Ultimo, NSW 2007
 T +61 2 8946 4500
 info@dko.com.au
 www.dko.com.au
 ABN: 81 956 706 590

NSW Nominated Architects
 Kees de Keijzer 5767 &
 David Randerson 8542

Project Name: North Penrith
 Project Number: 11252
 Project Address: Lot 3008, North Penrith, NSW 2750

Drawing Series: Elevations & Sections
 Drawing Name: North Elevation
 Scale:

Drawing Number: DA302
 Revision: E

01 NORTH ELEVATION
 1:100



Rev.	Date	By	Chd	Description
E	18/02/2018	JB	IA	ISSUE FOR SECTION 96

Client Details
 T +61 2 9256 5200
 E client@email.net

St Hilliers

Consultants
 Landscape Design
 Urbis
 phone: 02 8233 9900
 email: cmartin@urbis.com.au

Waste engineer
 Elephant's Foot
 phone: 02 9780 3500
 email: eddy@elephantsfoot.com.au


Traffic Engineer
 PB
 phone: 02 9272 1415
 email: twandromp@pb.com.au

Structural Design Solutions Consulting Engineers
 Suite 11, 50 Great North Road
 5 Dock, NSW 208
 T +61 2 9712 4700
 engineers@structuraldesignsolutions.com.au

Integrated Services
 IGS
 phone: 02 8488 4600
 email: john.farag@igs.com.au

Fire Engineer
 Raw Fire
 phone: 02 9299 6605
 email: todwyer@rawfire.com

BCA CONSULTANT
 BCA LOGIC
 T +61 2 8484 4055
 ntkamp@bcalogic.com.au

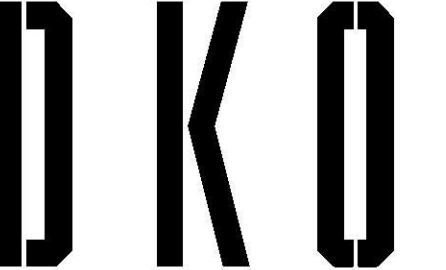

DKO Architecture (NSW) Pty Ltd
 C19, 38-48 MacArthur Street
 Ultimo, NSW 2007
 T +61 2 8946 4500
 info@dko.com.au
 www.dko.com.au
 ABN: 81 956 706 590







NSW Nominated Architects
 Kees de Keijzer 5767 &
 David Randerson 8542

Project Name North Penrith
Project Number 11252
Project Address Lot 3008,
 North Penrith, NSW 2750

Drawing Series Elevations & Sections
Drawing Name East Elevation
Scale

Drawing Number DA303
Revision E

01 EAST ELEVATION
 1:100

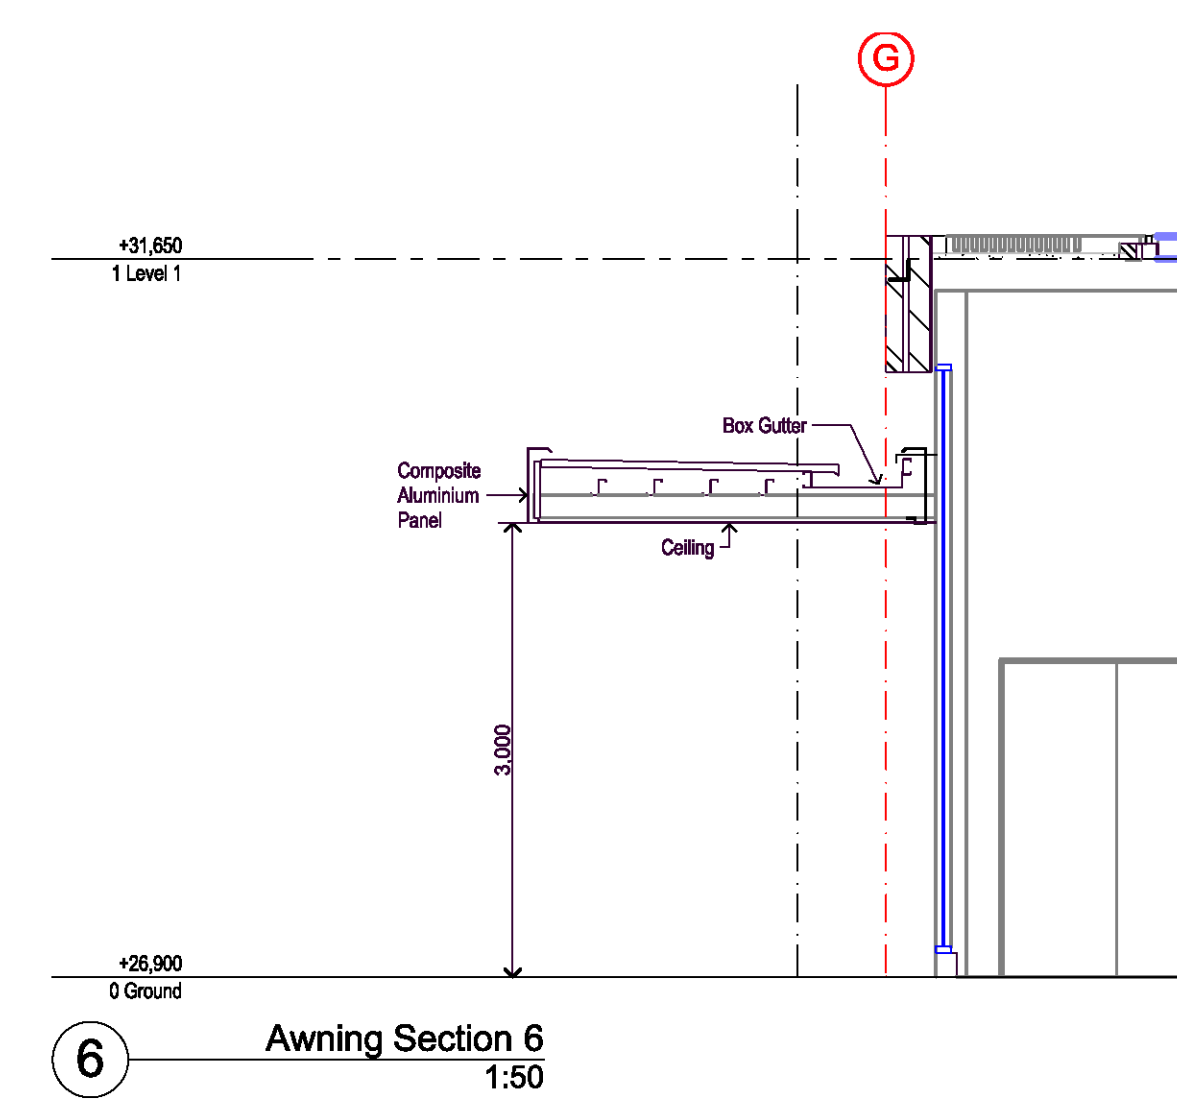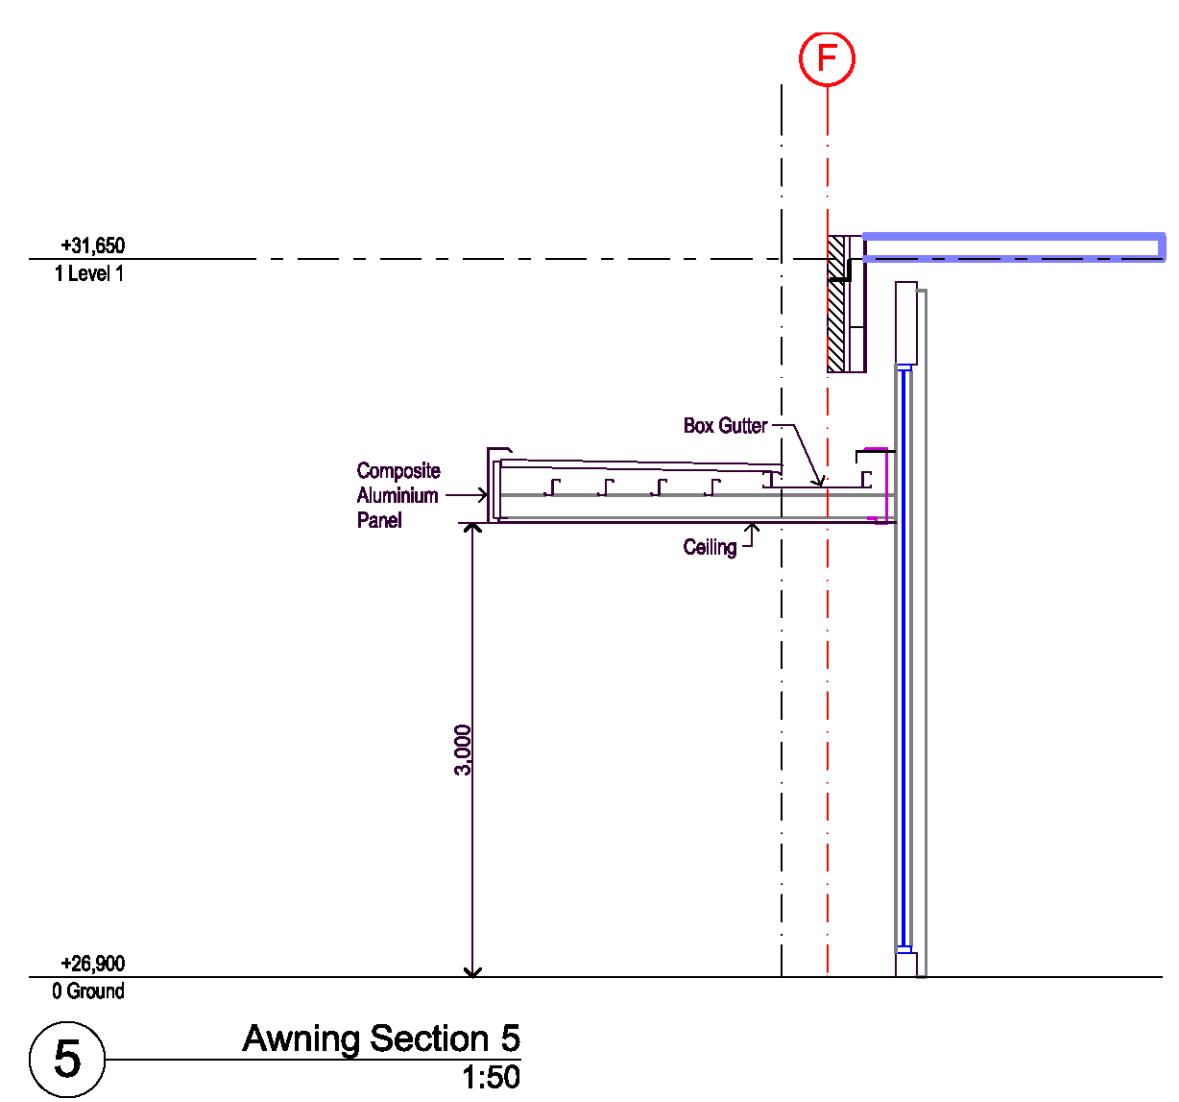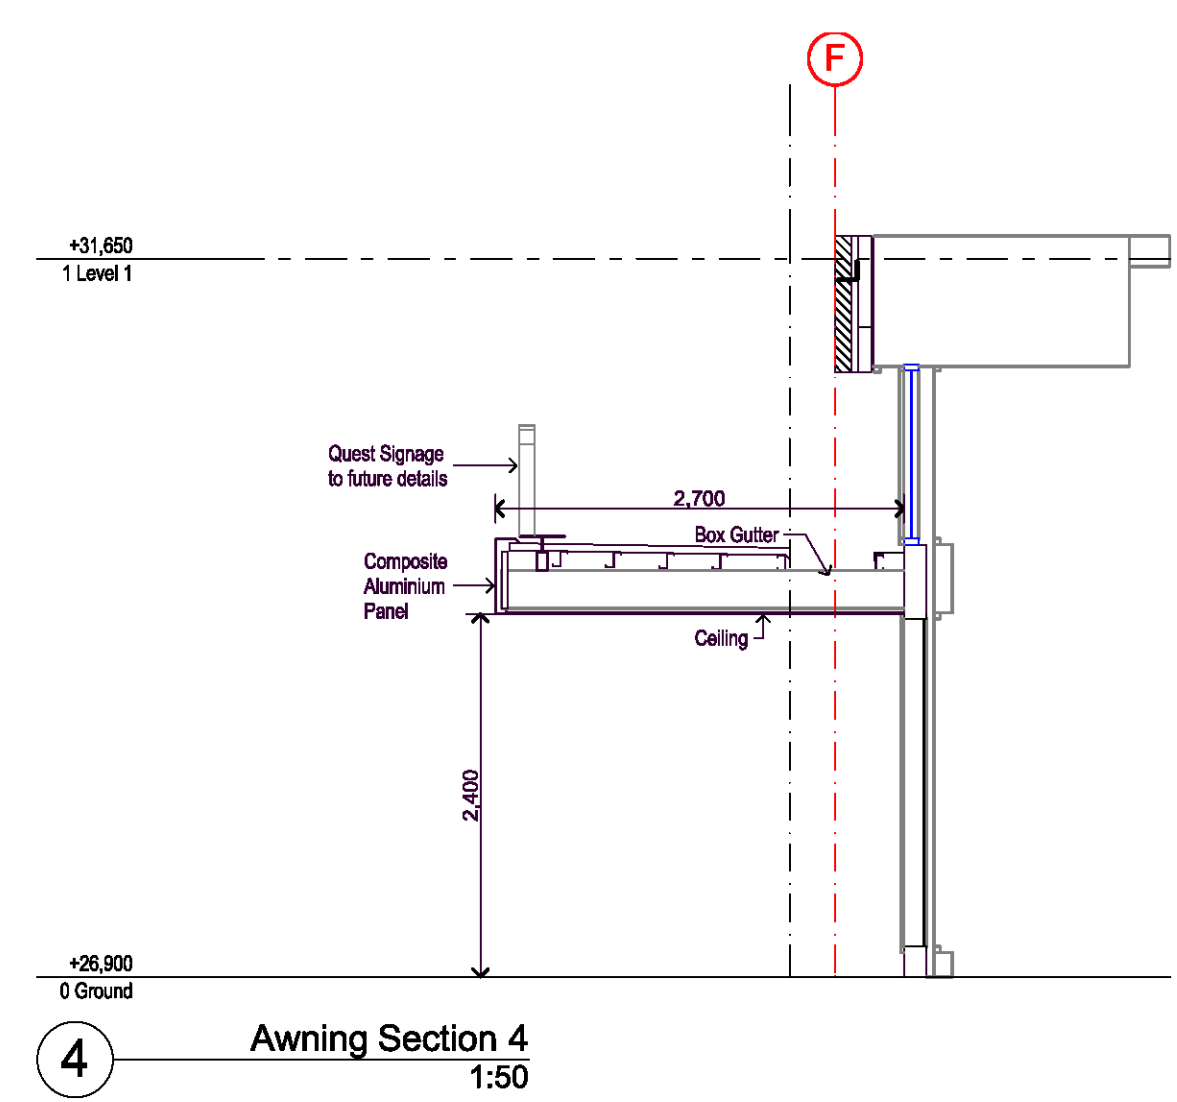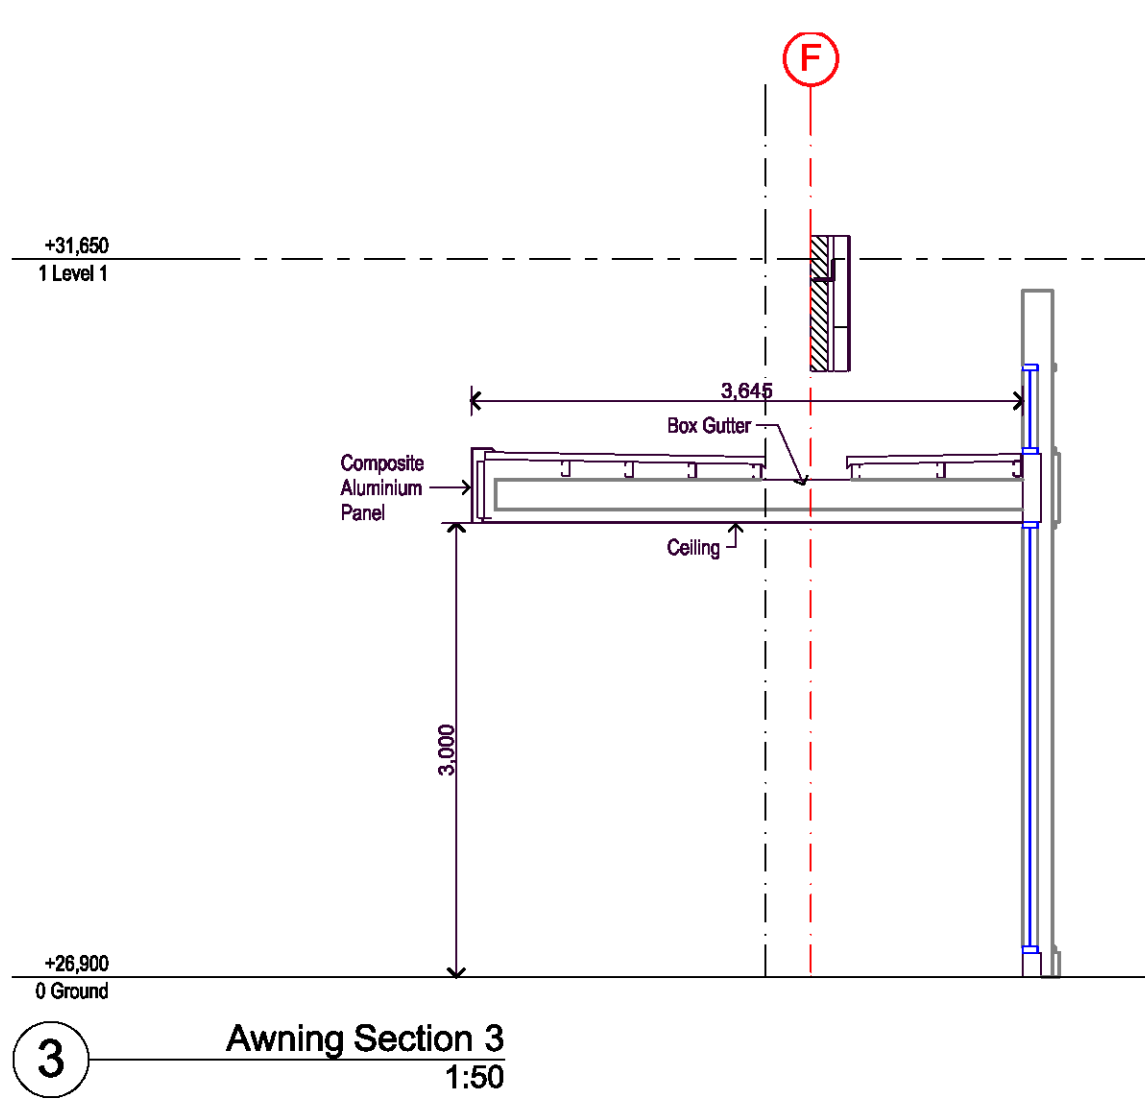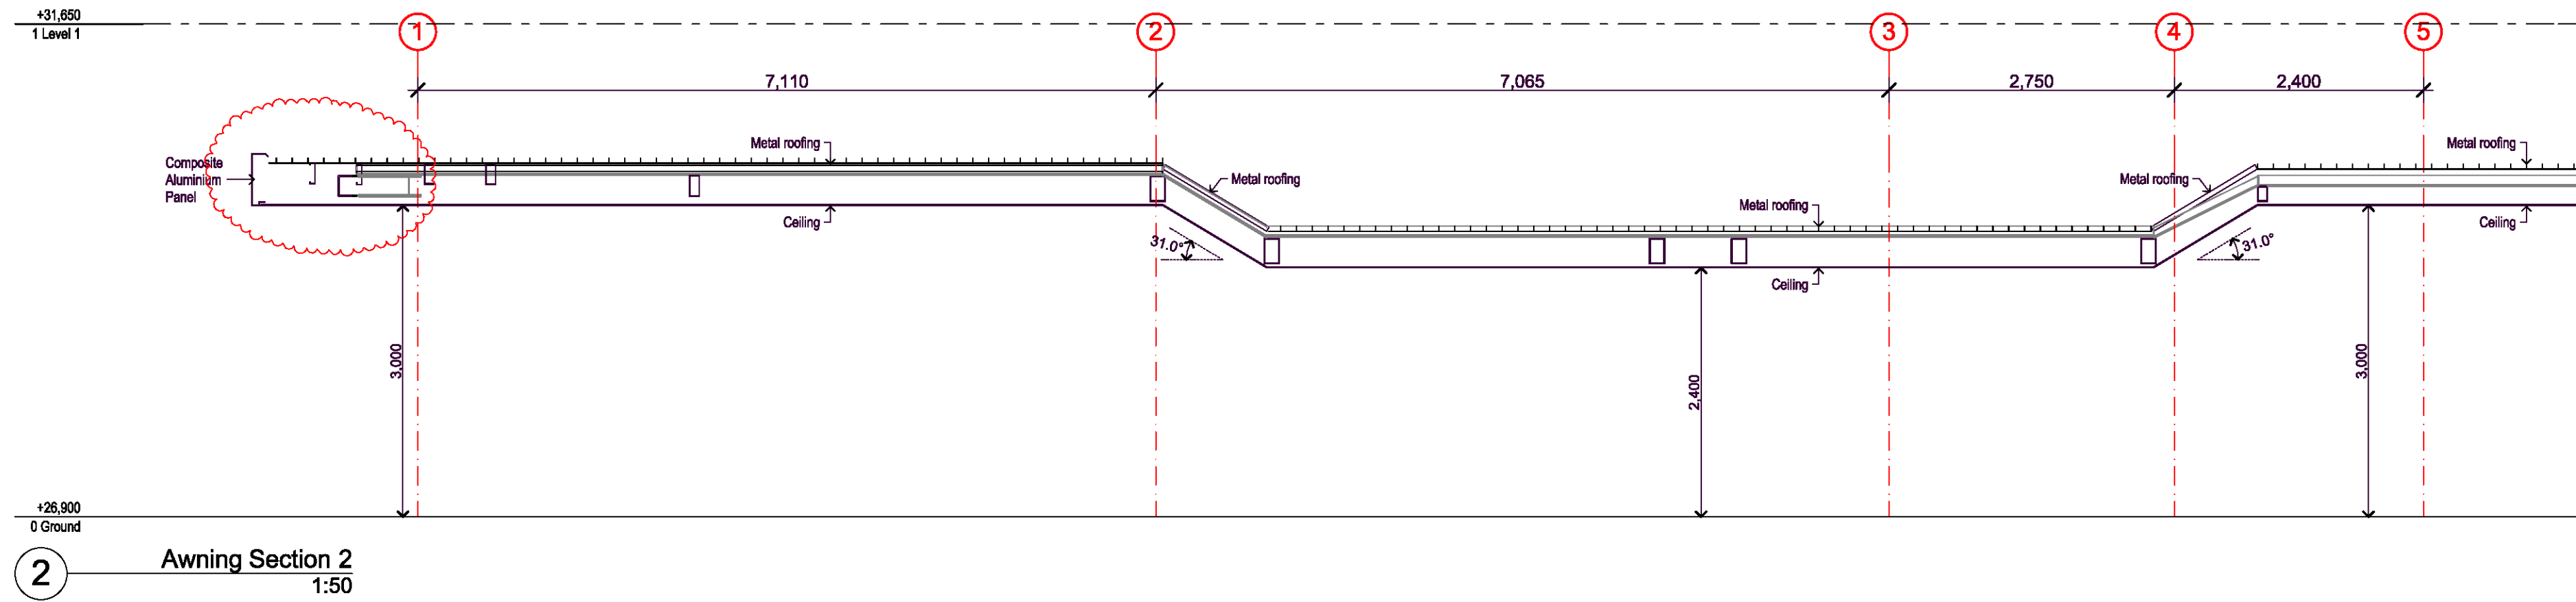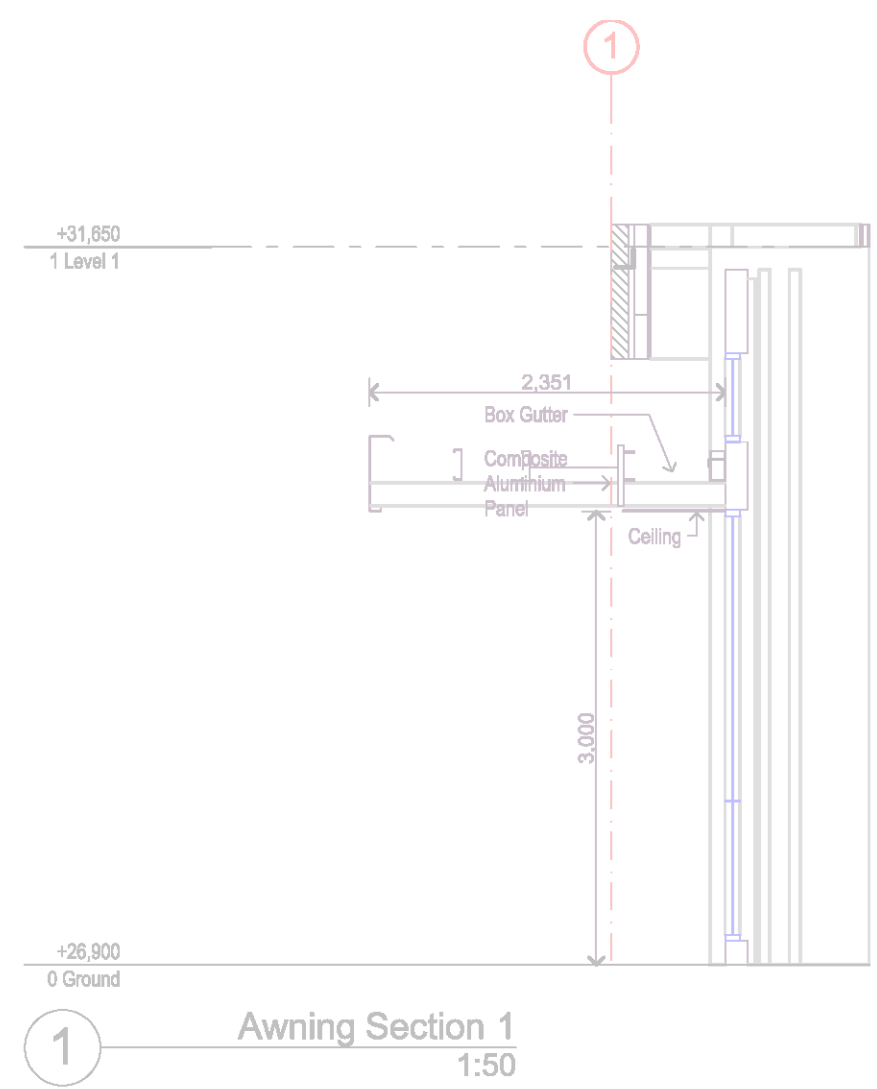

Rev	Date	By	Ckd	Description
A	20/01/2017	SGUB	JF	ISSUE FOR COORDINATION
B	16/03/2017	SGUB	JF/IA	PRELIMINARY ISSUE
C	20/04/2017	SV	IA/JF	FINAL REVIEW
1	08/08/2017	JB	IA	FOR SHOP DRAWING
2	08/12/2017	JB	IA	FOR REVIEW

Client Details
 T +61 2 9256 5200
 E client@email.net

St Hilliers
 Landscape Design
 phone: 02 8233 9900
 email: cmartin@sthilliers.com.au

Consultants
 Integrated Services
 IGS
 phone: 02 8488 4600
 email: john.farag@igs.com.au

Waste engineer
 Elephant's Foot
 phone: 02 9780 3500
 email: eddy@elephantsfoot.com.au

Fire Engineer
 Raw Fire
 phone: 02 9299 6605
 email: todwyer@rawfire.com

Traffic Engineer
 PB
 phone: 02 9272 1415
 email: twandrens@pb.com.au

BCA CONSULTANT
 BCA LOGIC
 T +61 2 8484 4055
 email: mikamp@bcalogic.com.au

Structural Design Solutions Consulting Engineers
 Suite 11, 50 Great North Road
 5 Dock, NSW 208
 T +61 2 9712 4700
 engineers@structuraldesignsolutions.com.au





DKO Architecture (NSW) Pty Ltd
 C19, 38-48 MacArthur Street
 Ultimo, NSW 2007
 T +61 2 8946 4500
 info@dko.com.au
 www.dko.com.au
 ABN: 81 956 706 590

NSW Nominated Architects
 Kees de Keijzer 5767 &
 David Randerson 8542

Project Name North Penrith
Project Number 11252
Project Address Lot 30008,
 North Penrith, NSW 2750

Drawing Series Façade Sections & Details
Drawing Name Public Awning Sections 1
Scale 1:50 @ A1

Drawing Number A5000
Revision 2

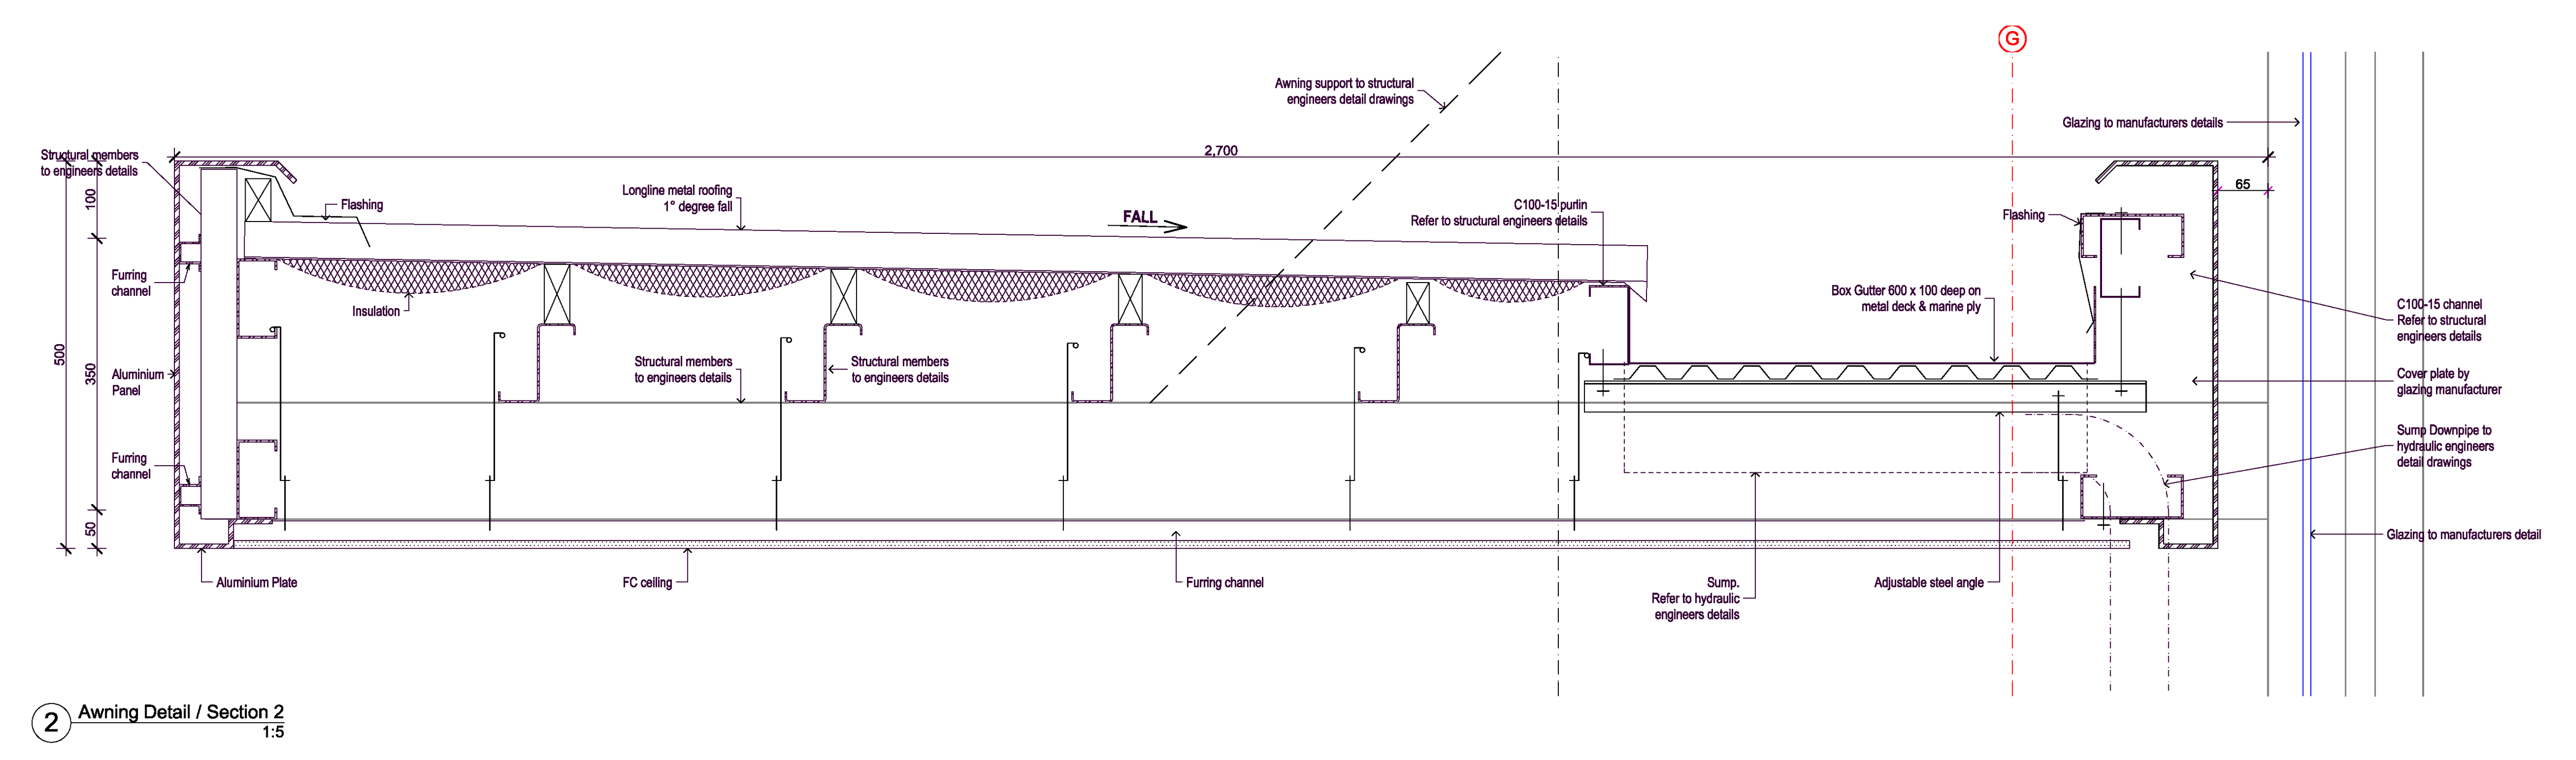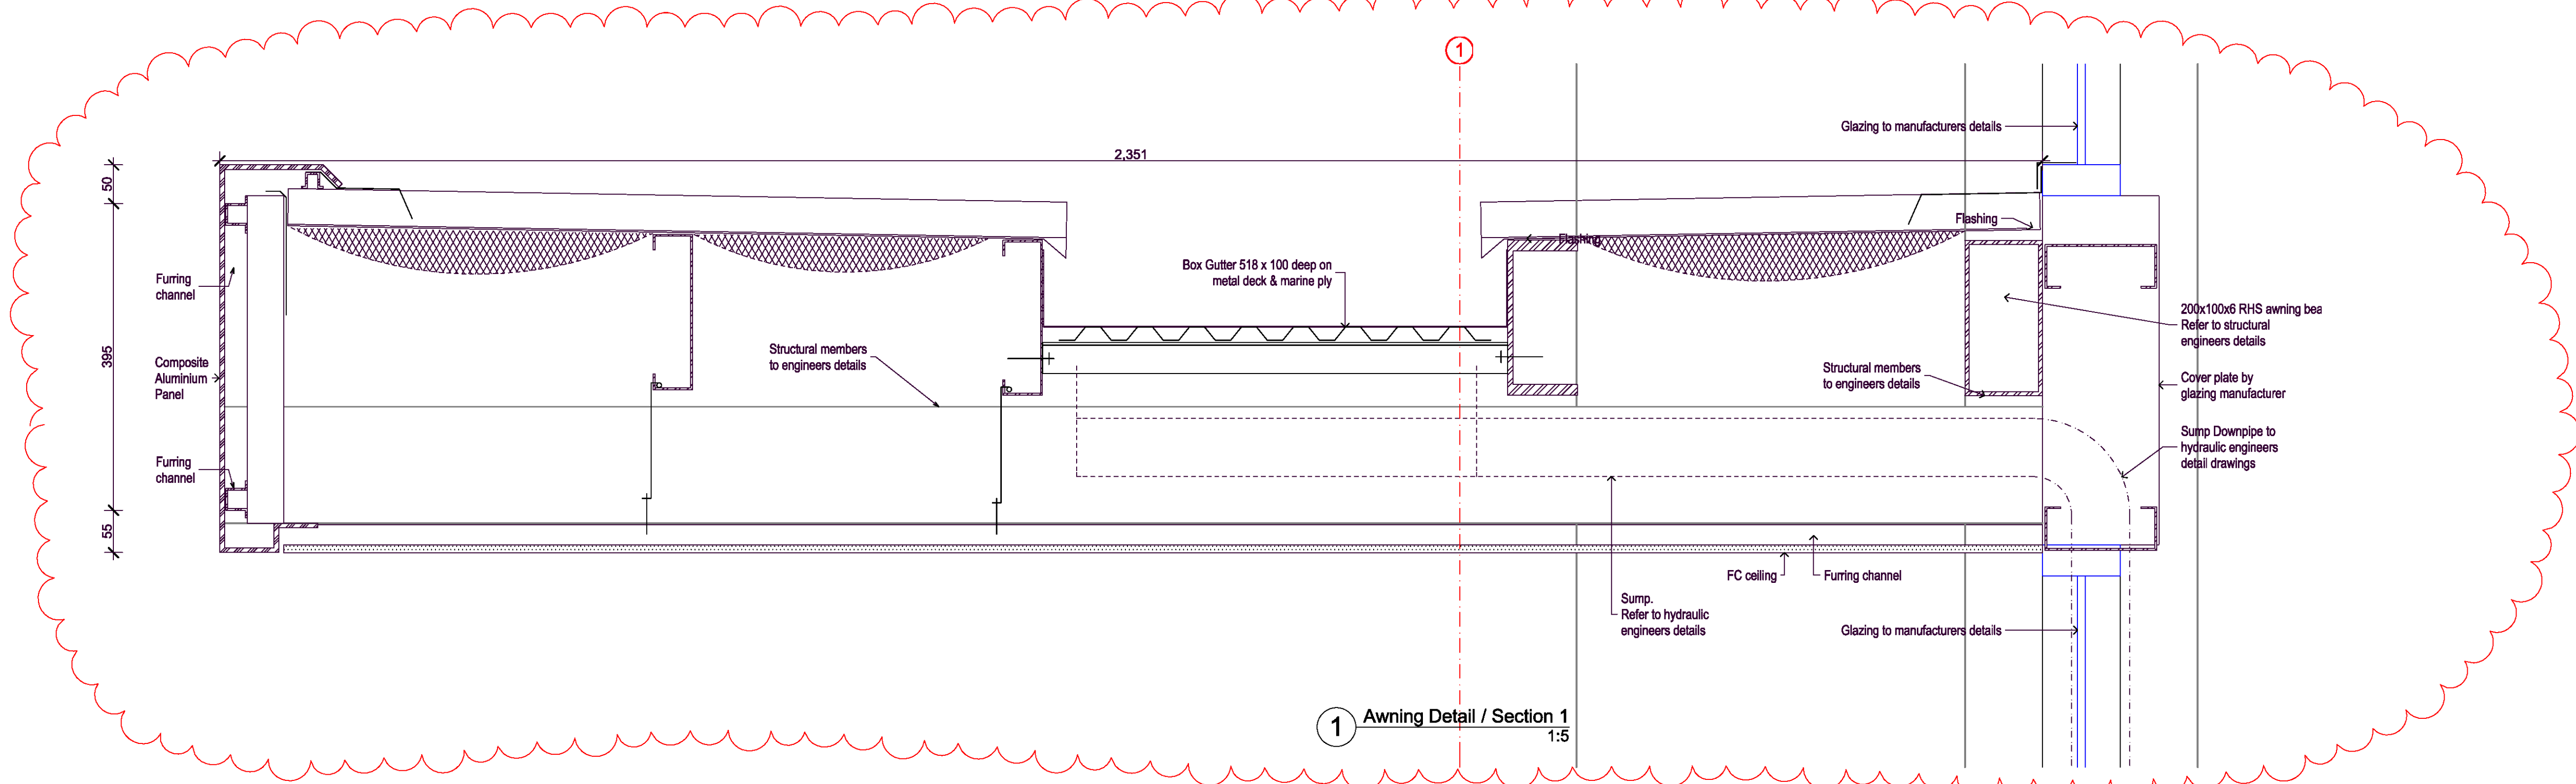

Rev	Date	By	Ckd	Description
A	20/04/2017	SV	IA/JF	FINAL REVIEW
1	09/09/2017	JB	IA	FOR SHOP DRAWING
2	09/12/2017	JB	IA	FOR REVIEW

Client Details
St Hilliers
 T +61 2 9256 5200
 E client@email.net

Consultants
 Landscape Design
 Urbis
 phone: 02 8233 9900
 email: cmartin@urbis.com.au

Waste engineer
 Elephant's Foot
 phone: 02 9780 3500
 email: eddy@elephantsfoot.com.au

Traffic Engineer
 PB
 phone: 02 9272 1415
 email: wandromp@pb.com.au

Integrated Services
 IGS
 phone: 02 8488 4600
 email: john.farag@igs.com.au

Fire Engineer
 Raw Fire
 phone: 02 9299 6605
 email: todwyer@rawfire.com

BCA CONSULTANT
 BCA LOGIC
 T +61 2 8484 4055
 email: ntkamp@bcalogic.com.au

Structural Design Solutions Consulting Engineers
 Suite 11, 50 Great North Road
 5 Dock, NSW 2008
 T +61 2 9712 4700
 engineers@structuraldesignsolutions.com.au



DKO Architecture (NSW) Pty Ltd
 C19, 38-48 MacArthur Street
 Ultimo, NSW 2007
 T +61 2 8946 4500
 info@dko.com.au
 www.dko.com.au
 ABN: 81 956 706 590

NSW Nominated Architects
 Kees de Keijzer 5767 &
 David Randerson 8542

Project Name
 Project Number
 Project Address

North Penrith
 11252
 Lot 3008,
 North Penrith, NSW 2750

Drawing Series
 Drawing Name
 Scale

Façade Sections & Details
 Public Awning Sections 2
 1:5 @ A1

Drawing Number A5005
Revision 2