

THORNTON CENTRAL

Lord Sheffield Circuit, Thornton,
Penrith, Australia

SECTION 96 - 01

	Drg No.	Title	Scale
S96-01.1000			
	S96-01.1001	Cover Page	1:1
S96-01.210 General Arrangement			
	S96-01.2101	Basement Plan 1	1:200
	S96-01.2102	Ground Plan	1:200
S96-01.3000 Elevations			
	S96-01.3001	Elevations Int West & Int East	1:200
	S96-01.3002	Elevations North & Int South	1:200
	S96-01.3003	Elevations West, East, South & Int North	1:200
S96-01.3100 Sections			
	S96-01.3101	Sections	1:200

© DKO Architecture Pty Ltd
Except as allowed under copyright act, no part of this drawing may be reproduced or otherwise dealt with without written permission of DKO Architecture.

NOTES
Builder/Contractor shall verify job dimensions before any job commences.
Figured dimensions take precedence over drawings and job dimensions.
All shop drawings shall be submitted to the Architect/Consultant, and manufacture shall not commence prior to return of inspected shop drawings by the Architect/Consultant.

Printed: Wednesday, 10 June 2015

A Section 96
Rev Description
Revisions

LR 22/07/15
By Date Rev Description
Revisions

By Date




DKO
DKO architecture (NSW) pty ltd
C/19, 38-48 Macarthur Street
Ultimo, NSW, 2007, AUS
T +61 2 9346 4500 / F +61 2 9280 2264
www.dko.com.au / info@dko.com.au
ABN 81 956 706 590

Client Details
St Hilliers & First Point Projects
Client Address
88 Cumberland Street, The
Rocks, NSW, 2000, Australia


Project
Apartments - Stage 1 & 1A
Project Address
Lord Sheffield Circuit, Thornton,
Penrith, Australia

Project Number:
00010935

Drawing
Cover Page
Project Name
SECTION 96
Scale: 1:1@A1
Drawn: NA,SHU,THS Checked: LR
Drawing Number:
S96-01.1001 Revision:
A

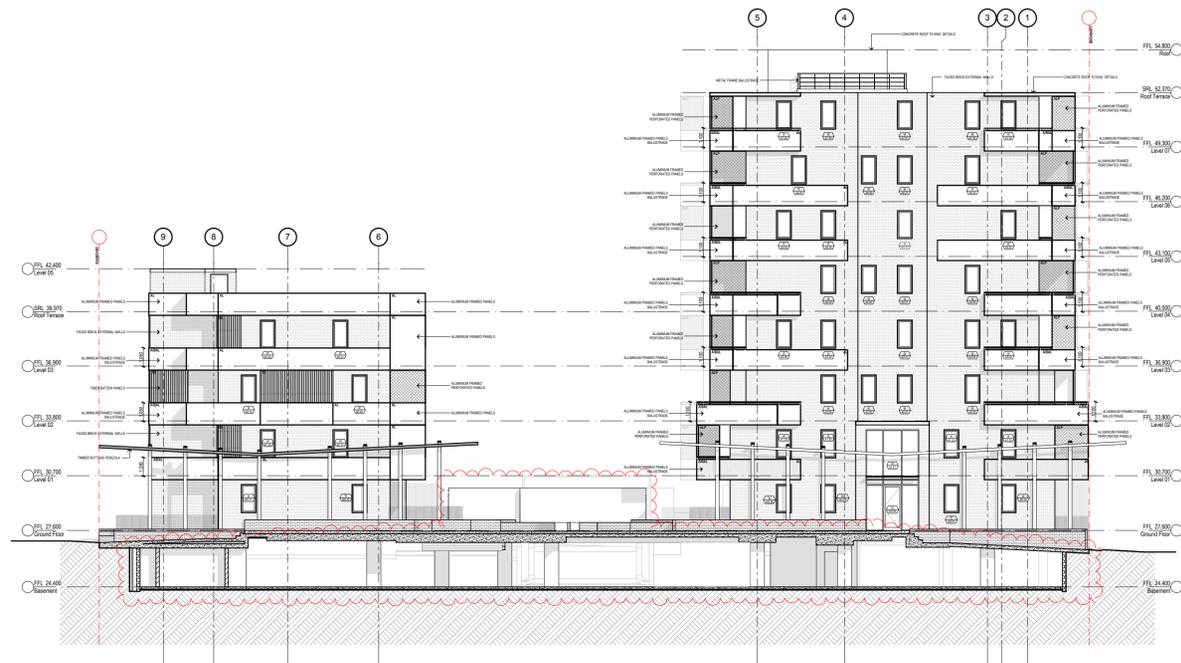

1 Internal West Elevation
1:200

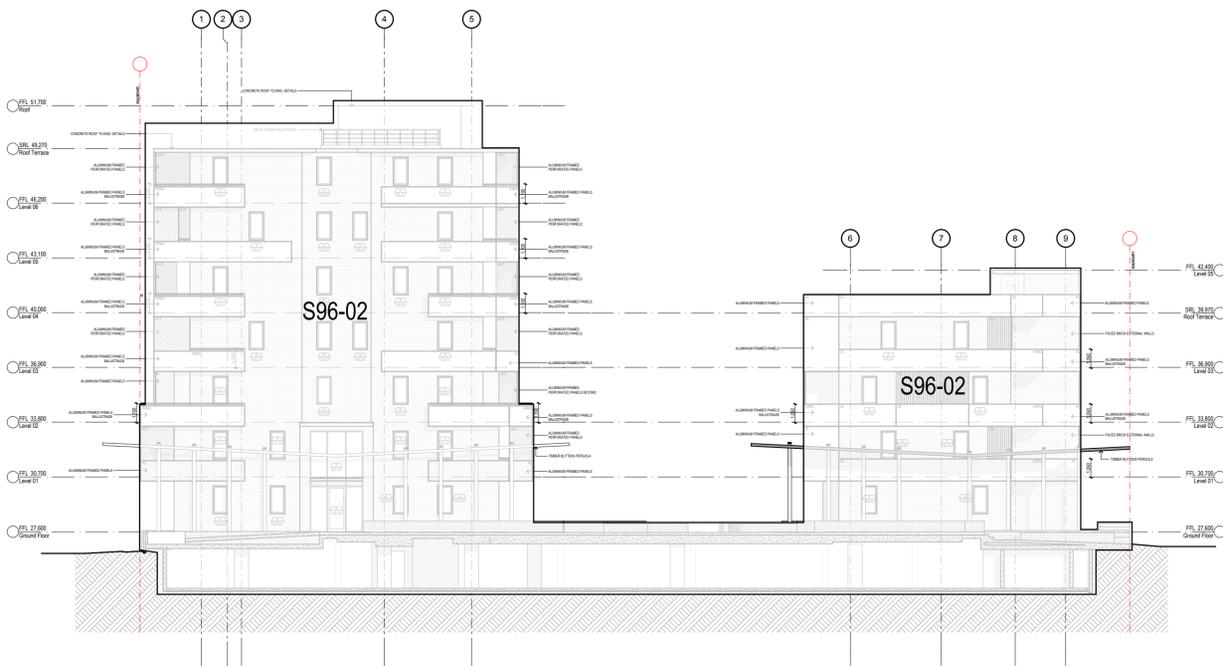

2102 Internal East Elevation
1:200

© DKO Architecture Pty Ltd
Except as allowed under copyright act, no part of this drawing may be reproduced or otherwise dealt with without written permission of DKO Architecture.

NOTES
Builder/Contractor shall verify job dimensions before any job commences.
Figured dimensions take precedence over drawings and job dimensions.
All shop drawings shall be submitted to the Architect/Consultant and manufacturer shall not commence prior to return of inspected shop drawings by the Architect/Consultant.

A Section 96
Rev Description

LR 22/07/15
By Date Rev Description

By Date



Client Details
St Hilliers & First Point Projects
Client Address
88 Cumberland Street, The Rocks, NSW, 2000, Australia

Project
Apartments - Stage 1 & 1A
Project Address
Lord Sheffield Circuit, Thornton, Penrith, Australia

Project Number
00010935

Drawing
Elevations Int West & Int East
Project Status
SECTION 96
Scale: 1:200@A1
Drawn: NA,SHU,THS
Checked: LR
Drawing Number
S96-01.3001
Revision
A



1 North Elevation
1:200



2 Internal South Elevation
1:200

© DKO Architecture Pty Ltd
Except as allowed under copyright act, no part of this drawing may be reproduced or otherwise dealt with without written permission of DKO Architecture.

NOTES
Builder/Contractor shall verify job dimensions before any job commences.
Figured dimensions take precedence over drawings and job dimensions.
All shop drawings shall be submitted to the Architect/Consultant, and manufacture shall not commence prior to return of inspected shop drawings by the Architect/Consultant.

Rev	Description
A	Section 96

By	Date	Rev	Description
LR	22/07/15		

By	Date




DKO
DKO architecture (NSW) Pty Ltd
C/19, 38-48 Macarthur Street
Ultimo, NSW, 2007, AUS
T +61 2 9346 4500 | F +61 2 9280 2264
www.dko.com.au | info@dko.com.au
ABN 81 956 706 590


Client Details
St Hilliers & First Point Projects
Client Address
88 Cumberland Street, The
Rocks, NSW, 2000, Australia
342 New South Head Rd
Double Bay,
NSW, 2026, Australia

Project
Apartments - Stage 1 & 1A
Project Address
Lord Sheffield Circuit, Thornton,
Penrith, Australia
Project Number
00010935

Drawing
Elevations North & Int South
Project Data
SECTION 96
Scale: **1:200@A1**
Drawn: **NA,SHU,THS** Checked: **LR**
Drawing Number
S96-01.3002 Revision
A

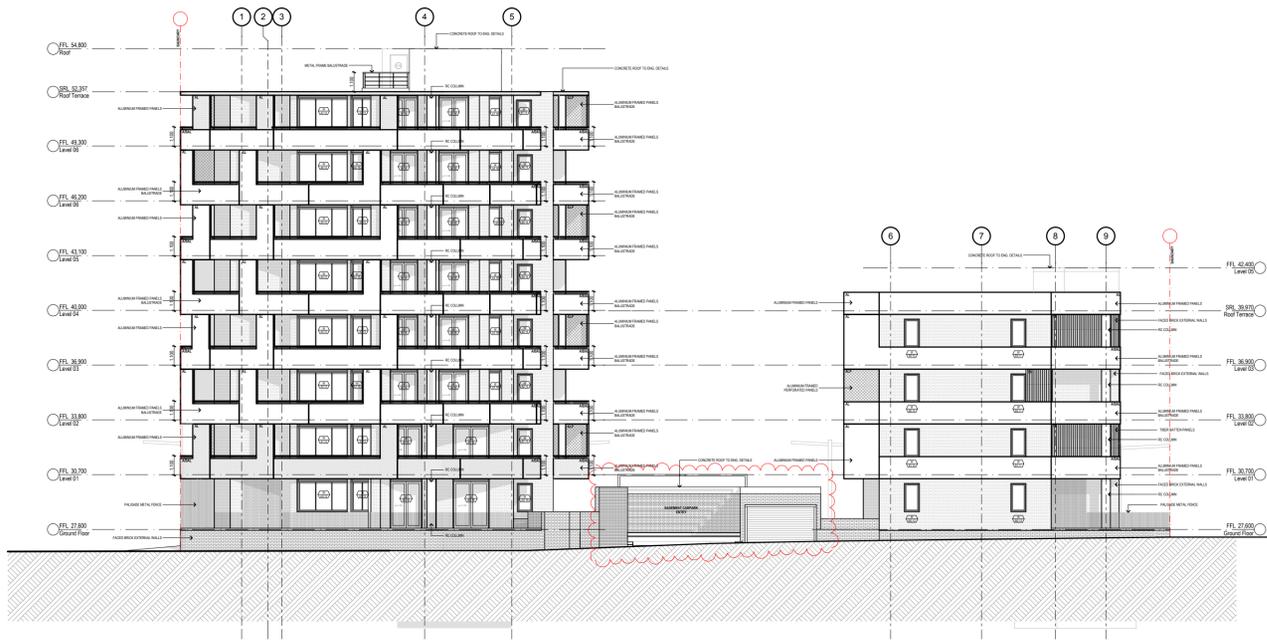

1 West Elevation
1:200

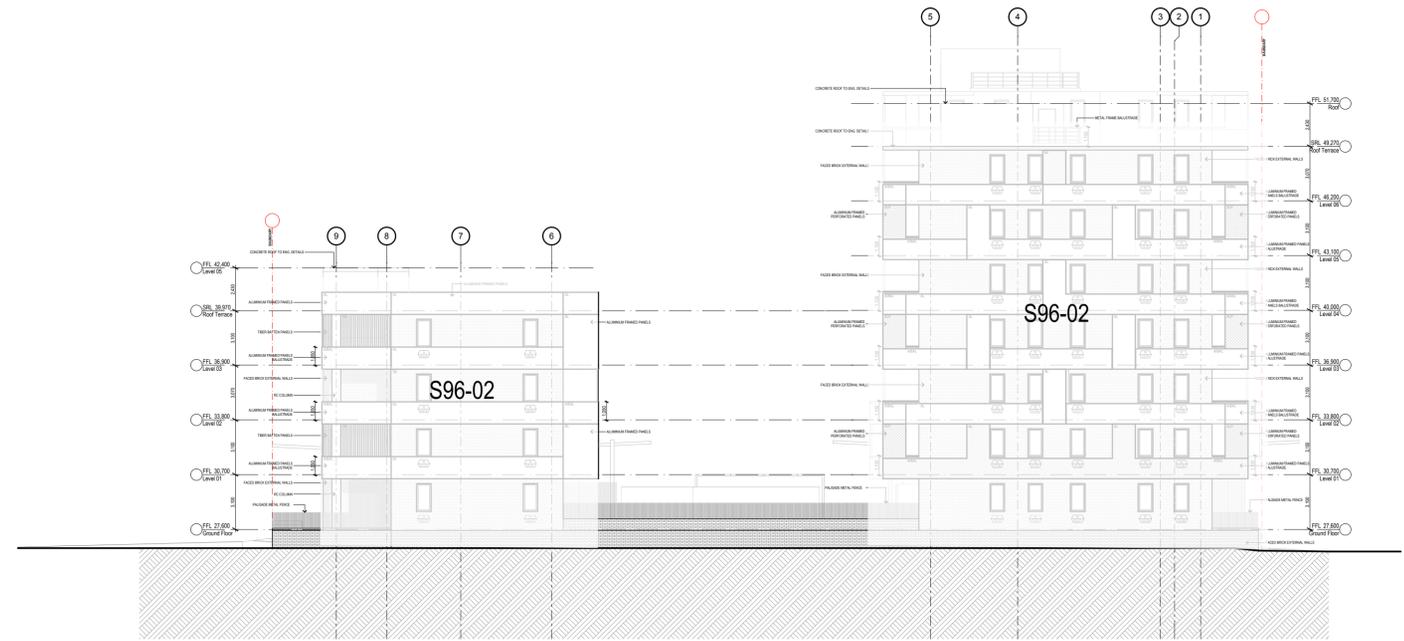

2 East Elevation
1:200



3 South Elevation
1:200



4 Internal North Elevation
1:200

© DKO Architecture Pty Ltd
Except as allowed under copyright act, no part of this drawing may be reproduced or otherwise dealt with without written permission of DKO Architecture.
NOTES
Builder/Contractor shall verify job dimensions before any job commences.
Figured dimensions take precedence over drawings and job dimensions.
All shop drawings shall be submitted to the Architect/Consultant, and manufacture shall not commence prior to return of inspected shop drawings by the Architect/Consultant.

A Section 96
Rev Description

LR 21/07/15
By Date Rev Description

By Date



St Hilliers






DKO
DKO architecture (NSW) pty ltd
C19, 38-48 Macarthur Street
Ultimo, NSW, 2007, AUS
T +61 2 9346 4500 | F +61 2 9280 2264
www.dko.com.au | info@dko.com.au
ABN 81 956 706 990

Client Details
St Hilliers & First Point Projects
Client Address
88 Cumberland Street, The
Rocks, NSW, 2000, Australia
342 New South Head Rd
Double Bay,
NSW, 2026, Australia

Project
Apartments - Stage 1 & 1A
Project Address
Lord Sheffield Circuit, Thornton,
Penrith, Australia
Project Number
00010935

Drawing
Elevations West, East, South & Int North
Project Status
SECTION 96
Scale: 1:200@A1
Drawn: NA,SHU,THS Checked: LR
Drawing Number
S96-01.3003
Revision
A

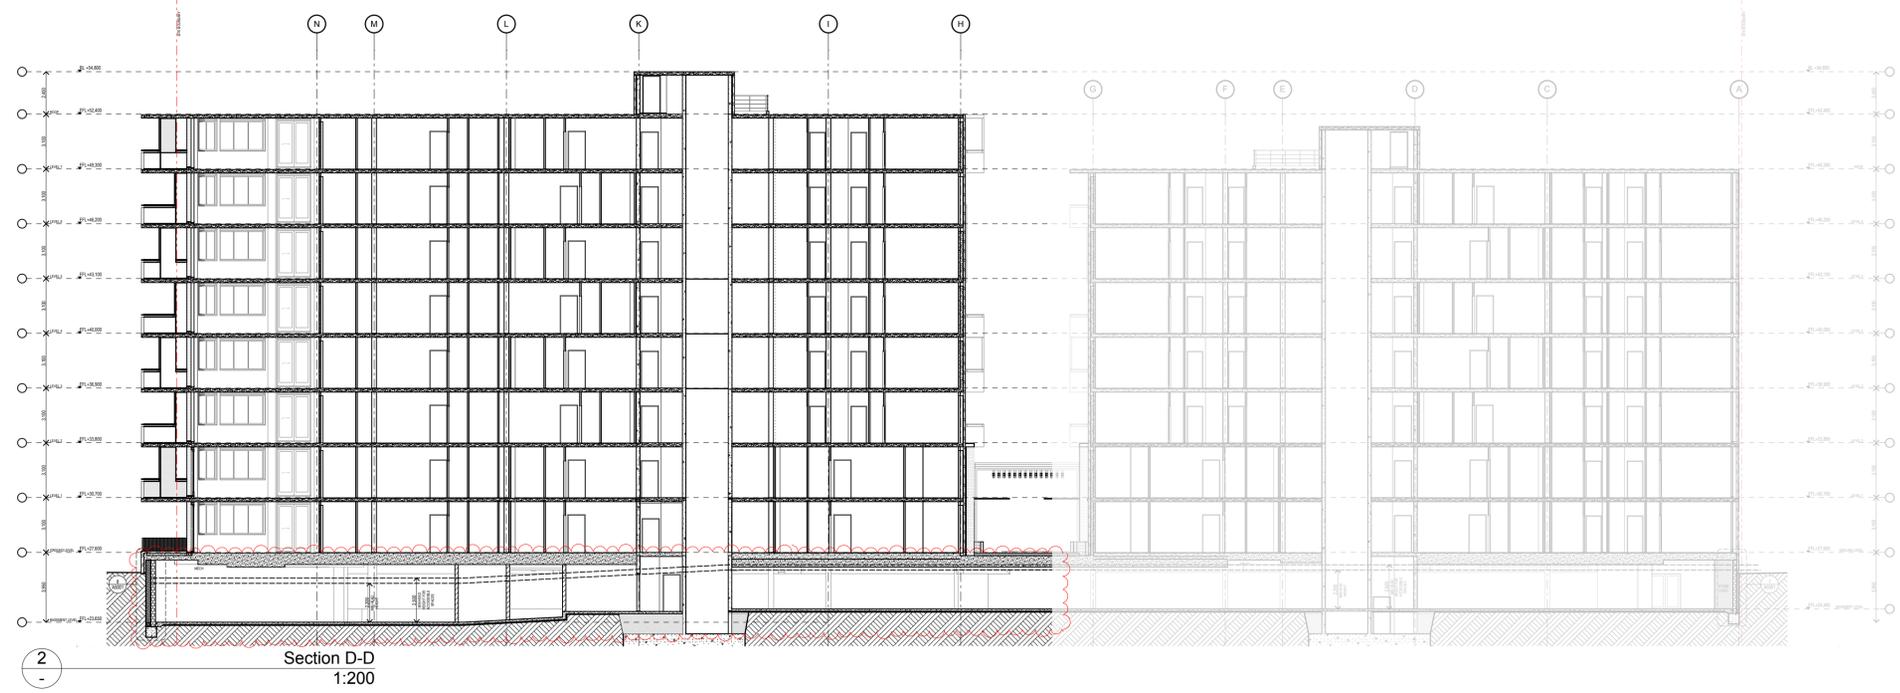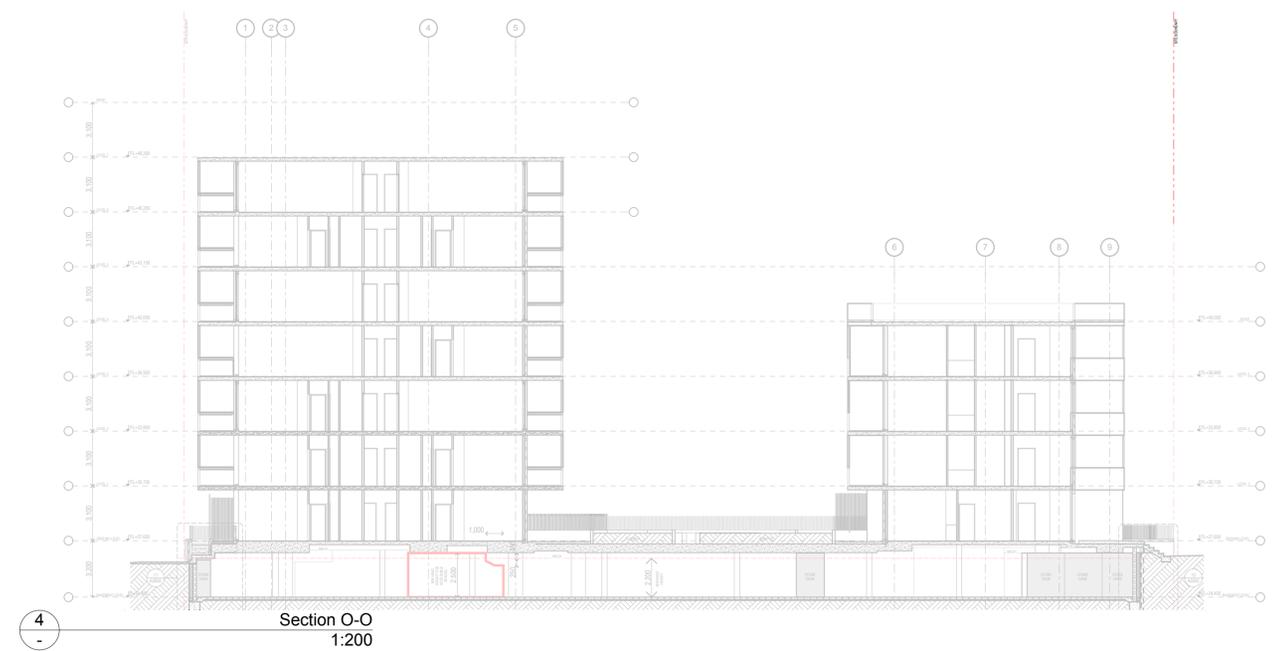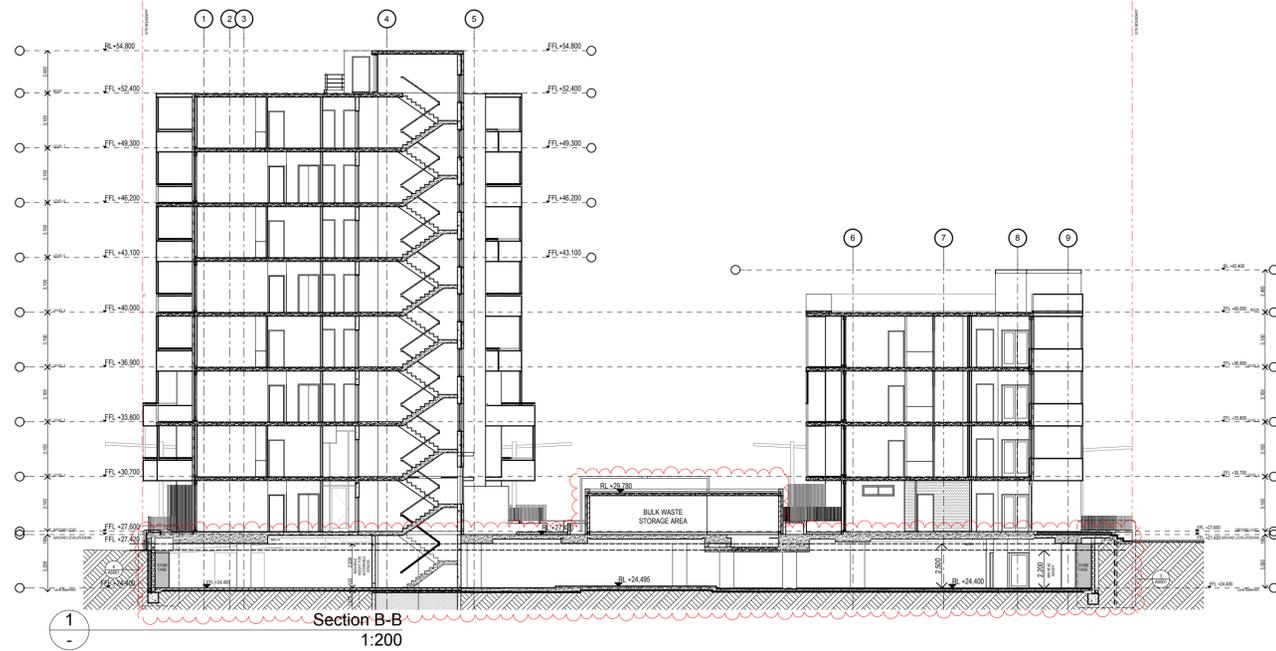

© DKO Architecture Pty Ltd
 Except as allowed under copyright act, no part of this drawing may be reproduced or otherwise dealt with without written permission of DKO Architecture.
 NOTES
 Builder/Contractor shall verify job dimensions before any job commences.
 Figure dimensions take precedence over drawings and job dimensions.
 All shop drawings shall be submitted to the Architect/Consultant, and manufacturer shall not commence prior to return of inspected shop drawings by the Architect/Consultant.

Rev	Description
A	Section 96

By	Date	Rev	Description
LR	22/07/15		

By	Date



DKO
 DKO architecture (NSW) Pty Ltd
 C/19, 38-48 Macarthur Street
 Ultimo, NSW, 2007, AUS
 T +61 2 9346 4500 / F +61 2 9280 2264
 www.dko.com.au / info@dko.com.au
 ABRN 81 958 708 590

Client Details
St Hilliers & First Point Projects
 Client Address
 88 Cumberland Street, The
 Rocks, NSW, 2000, Australia
 342 New South Head Rd
 Double Bay,
 NSW, 2028, Australia

Project
Apartments - Stage 1 & 1A
 Project Address
 Lord Sheffield Circuit, Thornton,
 Penrith, Australia
 Project Status
SECTION 96
 Scale: 1:200@A1
 Project Number
00010935

Drawing Sections
 SECTION 96
 Scale: 1:200@A1
 Drawn: NA,SHU,THS
 Checked: LR
 Drawing Number
S96-01.3101
 Revision
A