
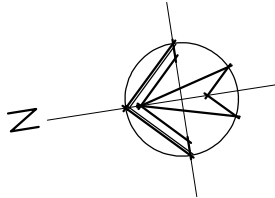



mitchell street

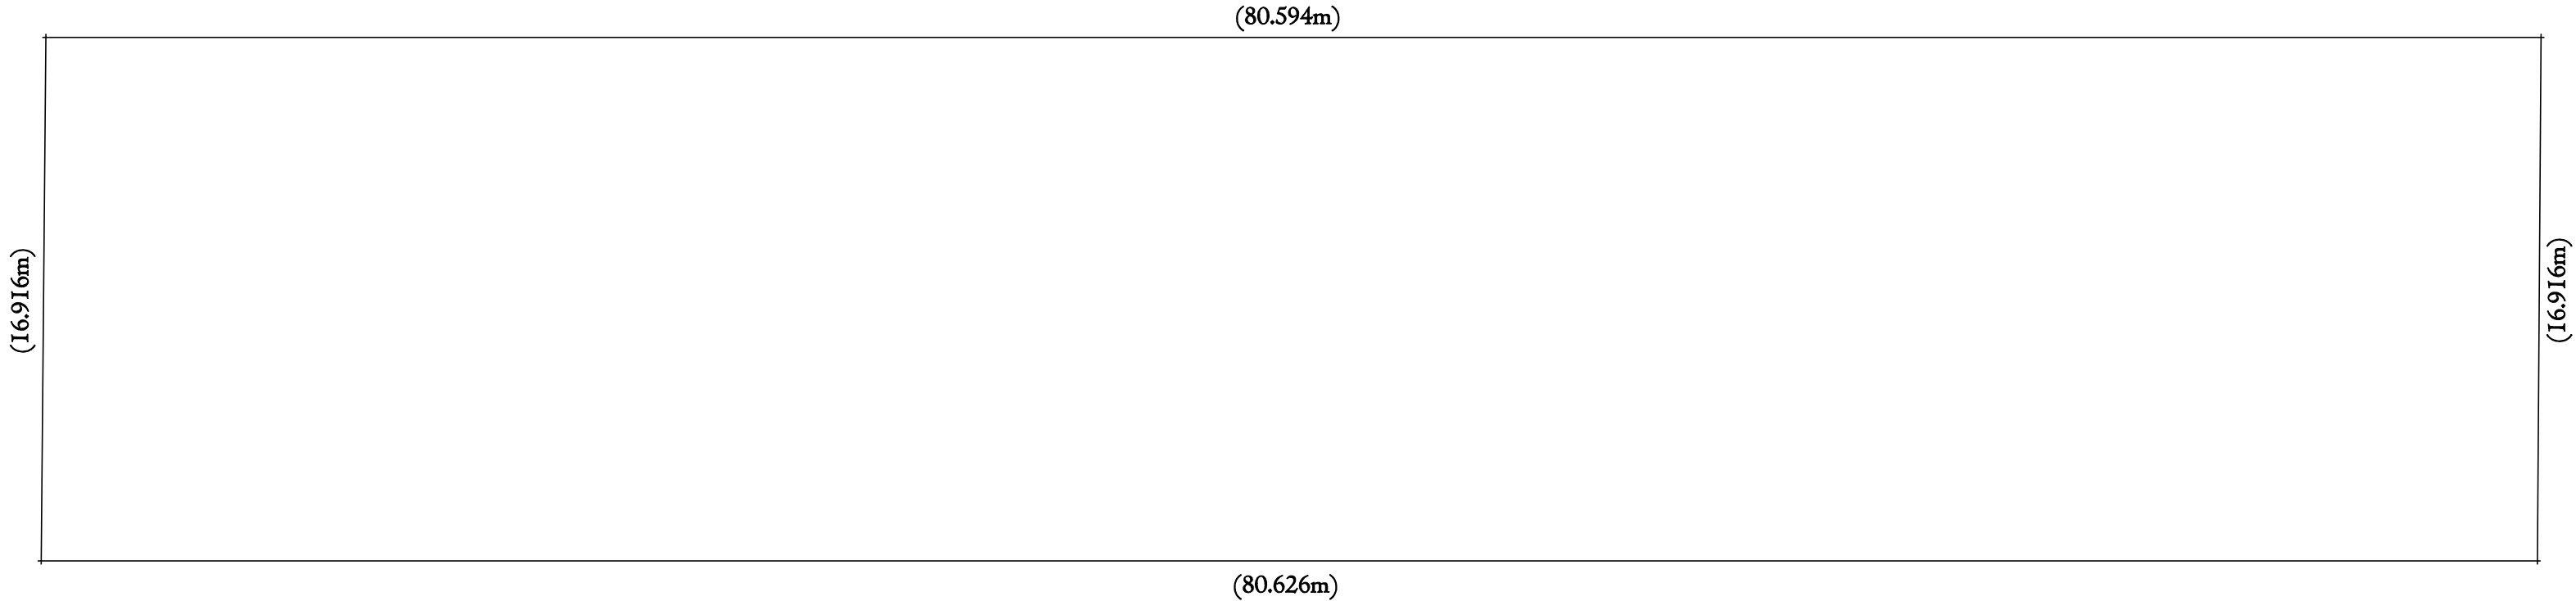


lot I
area 1359sqm (as per DP)
dp 38178

Existing Site Plan
Scale 1:200

					Approval from client	<div>1300 4 DEVINE</div> <div>admin@devinedrafting.com.au</div> <div>PO Box 7323 Mount Annan NSW 2567</div>	<div></div> <div>DRAFTING & DESIGN</div>
Client: Mr Plan	Job: Proposed Sub Division of Land into 2 Lots	Scale: 1:200	Date: 28-9-20		NOTES: 1. Levels shown are approx only and should be verified on site 2. Figured dimensions are to be taken in preference to scaling 3. All measurements are in mm unless otherwise stated 4. Window sizes are nominal only. Final window sizes by builder 5. Dimensions are to be verified on site by builder before commencement of work. 6. Any items shown or drawn on the enclosed plans but not listed as an inclusion will be deemed an exclusion		
		Drawing No: 20192-2 m.w	Sheet: 1	Issue: C			
	30 mitchell street, st marys					© Devine Drafting & Design Pty Ltd 2020	

STREET

MITCHELL

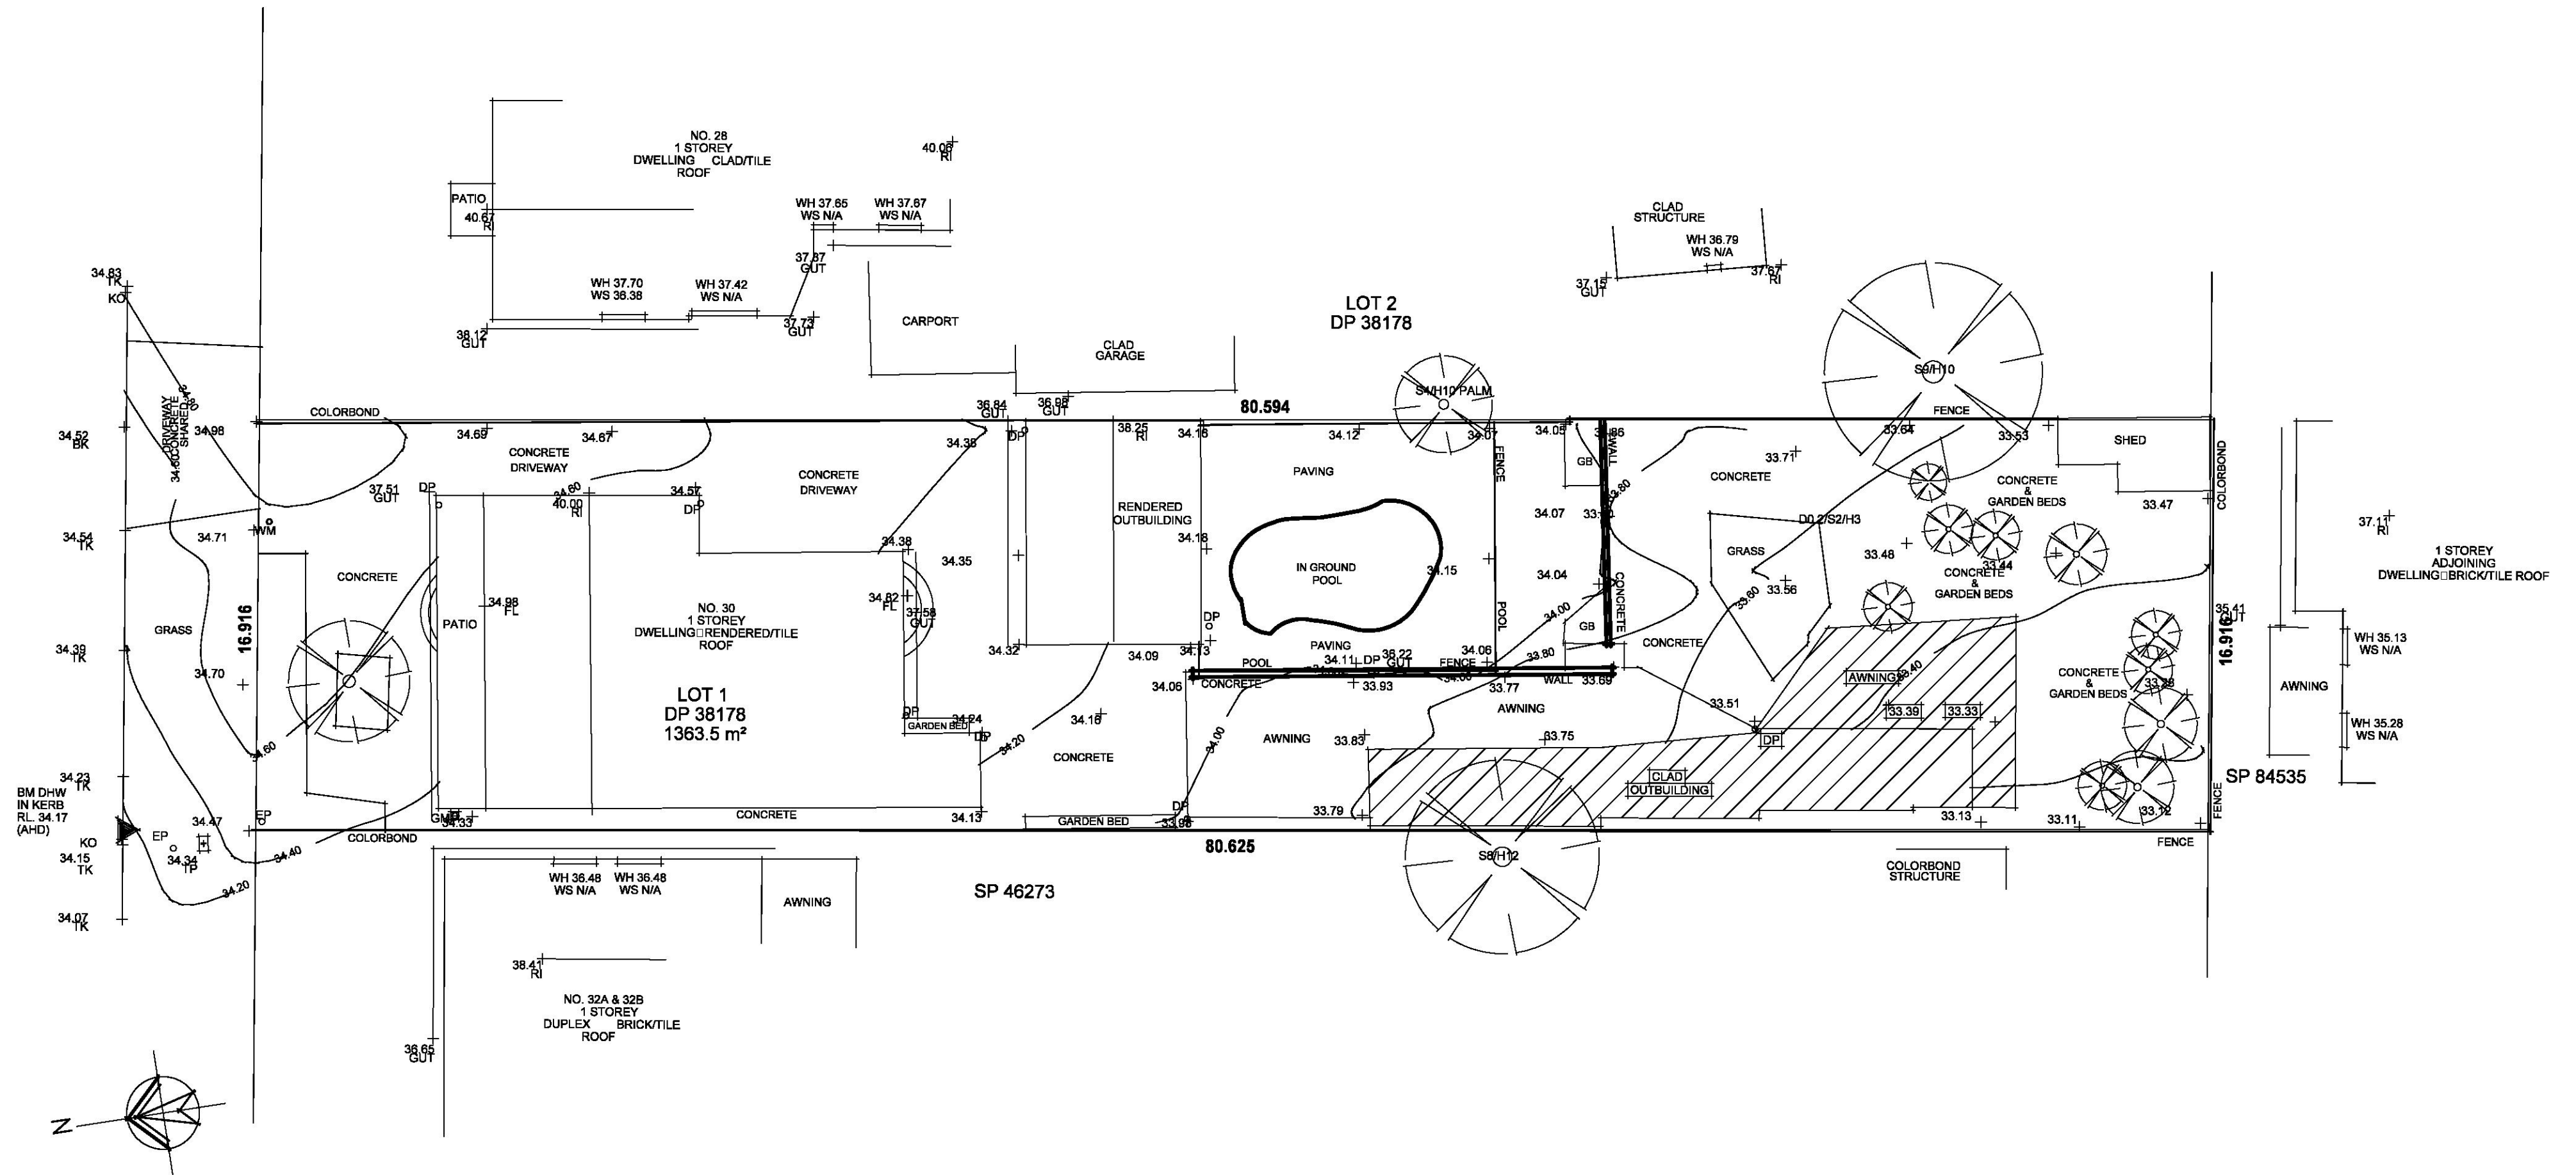

lot I
area 1359sqm (as per DP)
dp 38178

Existing Site Analyst
Scale 1:200

Client:
Mr Plan

Job:
Proposed Sub Division
of Land into 2 Lots

30 mitchell street, st marys

Scale:
1:200

Drawing No:
20192-2 m.w

Date:
28-9-20

Sheet:
3
Issue:
C

Approval from client



NOTES:
1. Levels shown are approx only and should be verified on site
2. Figured dimensions are to be taken in preference to scaling
3. All measurements are in mm unless otherwise stated
4. Window sizes are nominal only. Final window sizes by builder
5. Dimensions are to be verified on site by builder before commencement of work.
6. Any items shown or drawn on the enclosed plans but not listed as an inclusion will be deemed an exclusion

1300 4 DEVINE
admin@devinedrafting.com.au
PO Box 7323 Mount Annan NSW 2567



© Devine Drafting & Design
Pty Ltd 2020

mitchell street

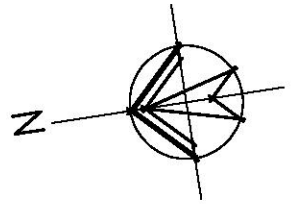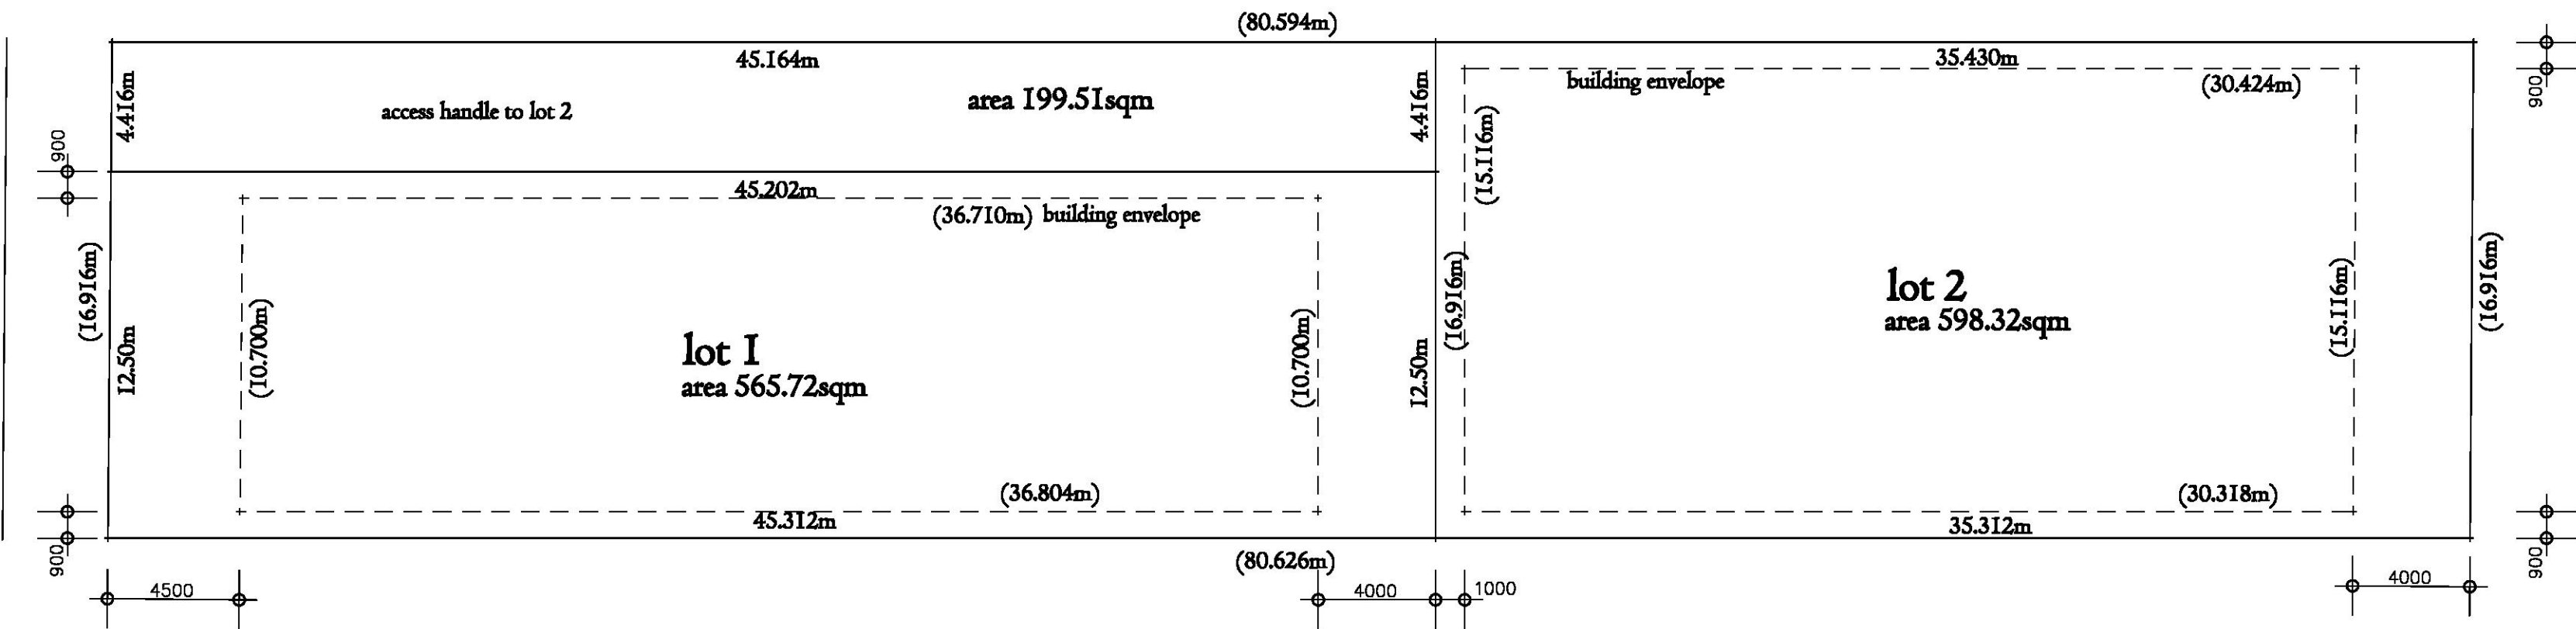

lot I
area 1359sqm (as per DP)
dp 38178

Proposed Site Plan
Scale 1:200

Client:
Mr Plan

Job:
Proposed Sub Division
of Land into 2 Lots

30 mitchell street, st marys

Scale:
1:200

Drawing No:
20192-2 m.w

Date:
28-9-20

Sheet:
2
Issue:
C

Approval from client

NOTES:
1. Levels shown are approx only and should be verified on site
2. Figured dimensions are to be taken in preference to scaling
3. All measurements are in mm unless otherwise stated
4. Window sizes are nominal only. Final window sizes by builder before commencement of work.
5. Dimensions are to be verified on site by builder
6. Any items shown or drawn on the enclosed plans but not listed as an inclusion will be deemed an exclusion

1300 4 DEVINE
admin@devinedrafting.com.au
PO Box 7323 Mount Annan NSW 2567



© Devine Drafting & Design
Pty Ltd 2020