
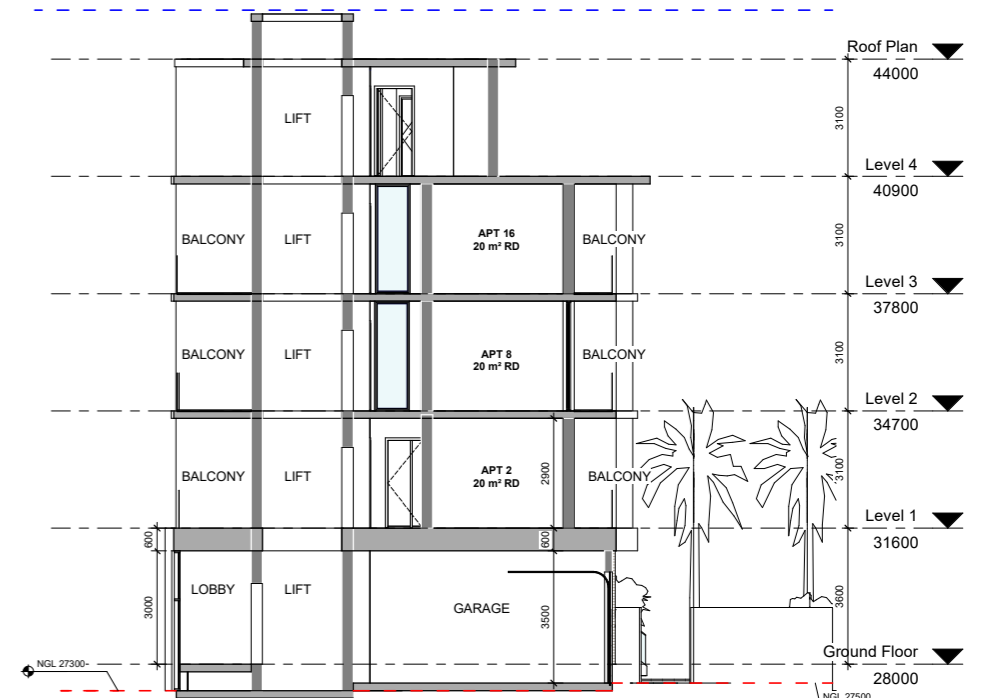


18M MAX BUILDING HEIGHT

18M MAX BUILDING HEIGHT

18M MAX BUILDING HEIGHT


18M MAX BUILDING HEIGHT

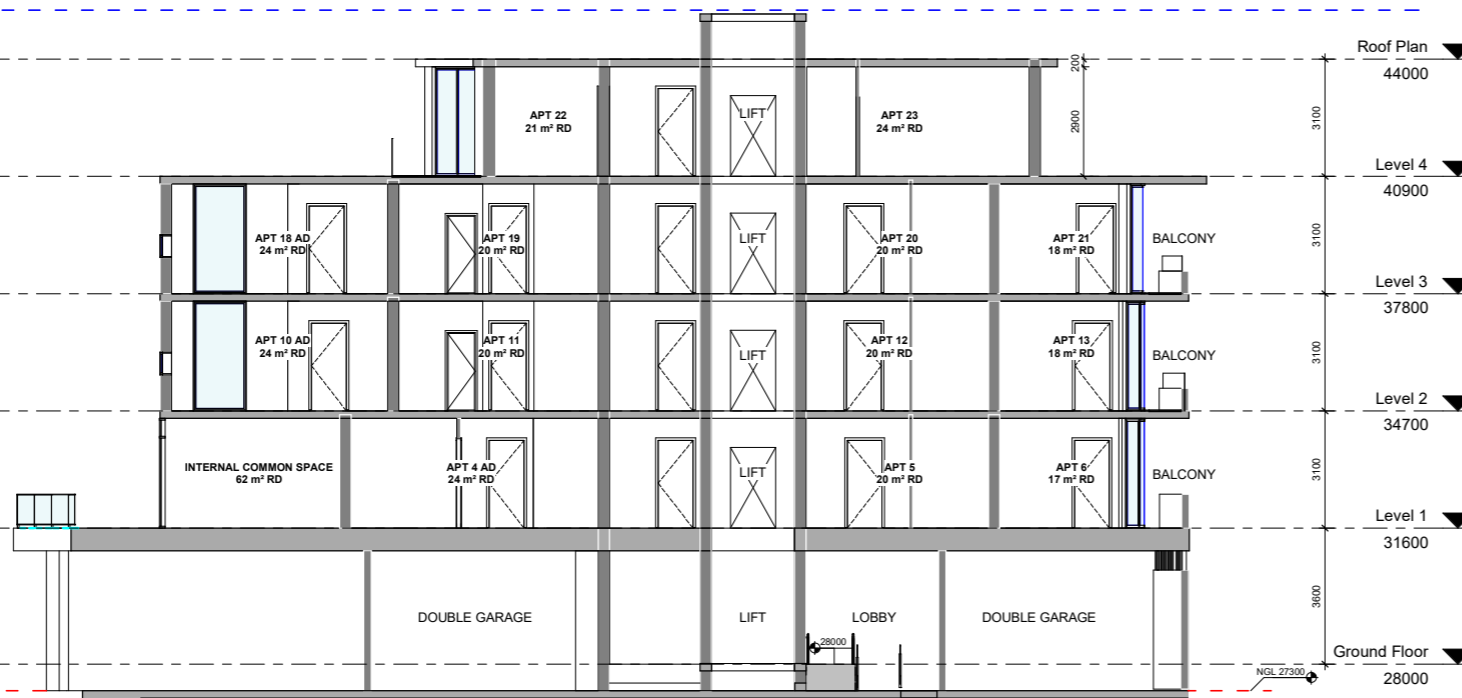

1 Section 1  
1 : 100

2 Section 2  
1 : 100

REVISIONS				REVISIONS			
ISSUE	DATE	DESCRIPTION	BY	ISSUE	DATE	DESCRIPTION	BY
T	20.11.20	DA SUBMISSION					

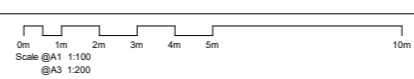


18M MAX BUILDING HEIGHT 18M MAX BUILDING HEIGHT




① North  
1 : 100

18M MAX BUILDING HEIGHT

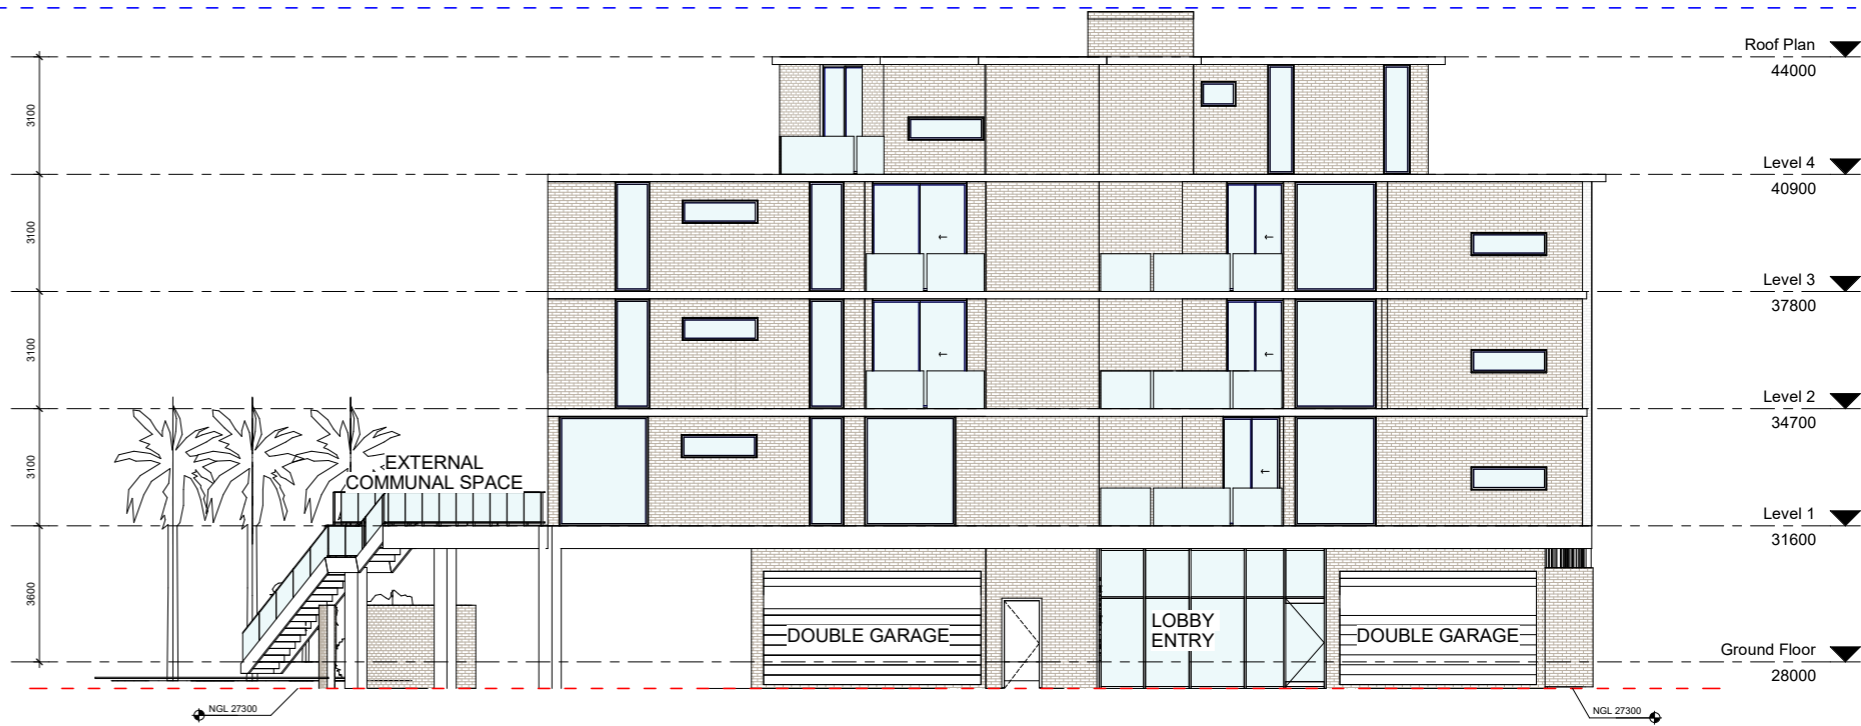

② East  
1 : 100

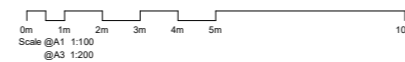

PROJECT TITLE  
Boarding Homes - Option 2  
PROJECT ADDRESS  
1 Station Lane - Penrith

DRAWING TITLE  
North & East Elevation  
DRAWING NO.  
AR 07  
DATE OF ISSUE  
20.11.20  
REVISION NO.  
1  
DRAWING SCALE  
AS SHOWN  
SHEET SIZE  
A1

NOTES  
Dimensions - Contractors to check all dimensions on site prior to commencing construction.  
Do not scale from this drawing. Use given dimensions.  
Copyright © This document is copyright. All rights reserved.



**ISSUED FOR DEVELOPMENT APPLICATION**

**PRODOC ARCHITECTS**  
Nominated Registered Architect 10071


REVISIONS			
ISSUE	DATE	DESCRIPTION	BY
T	20.11.20	DA SUBMISSION	

REVISIONS			
ISSUE	DATE	DESCRIPTION	BY




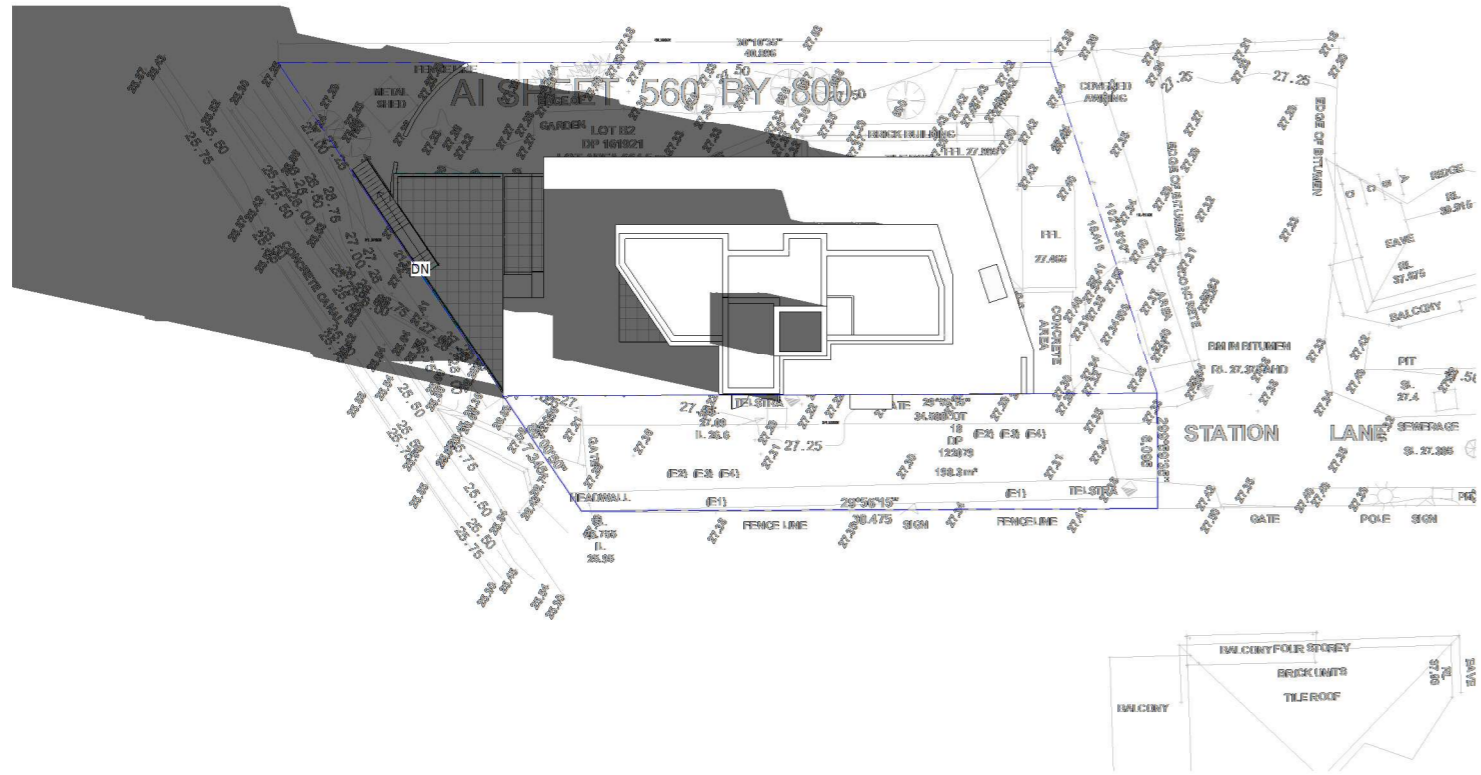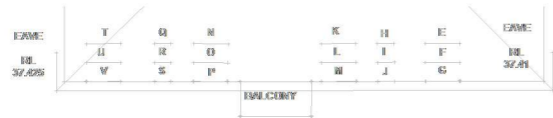

1 21st June 9.00 am  
1 : 200

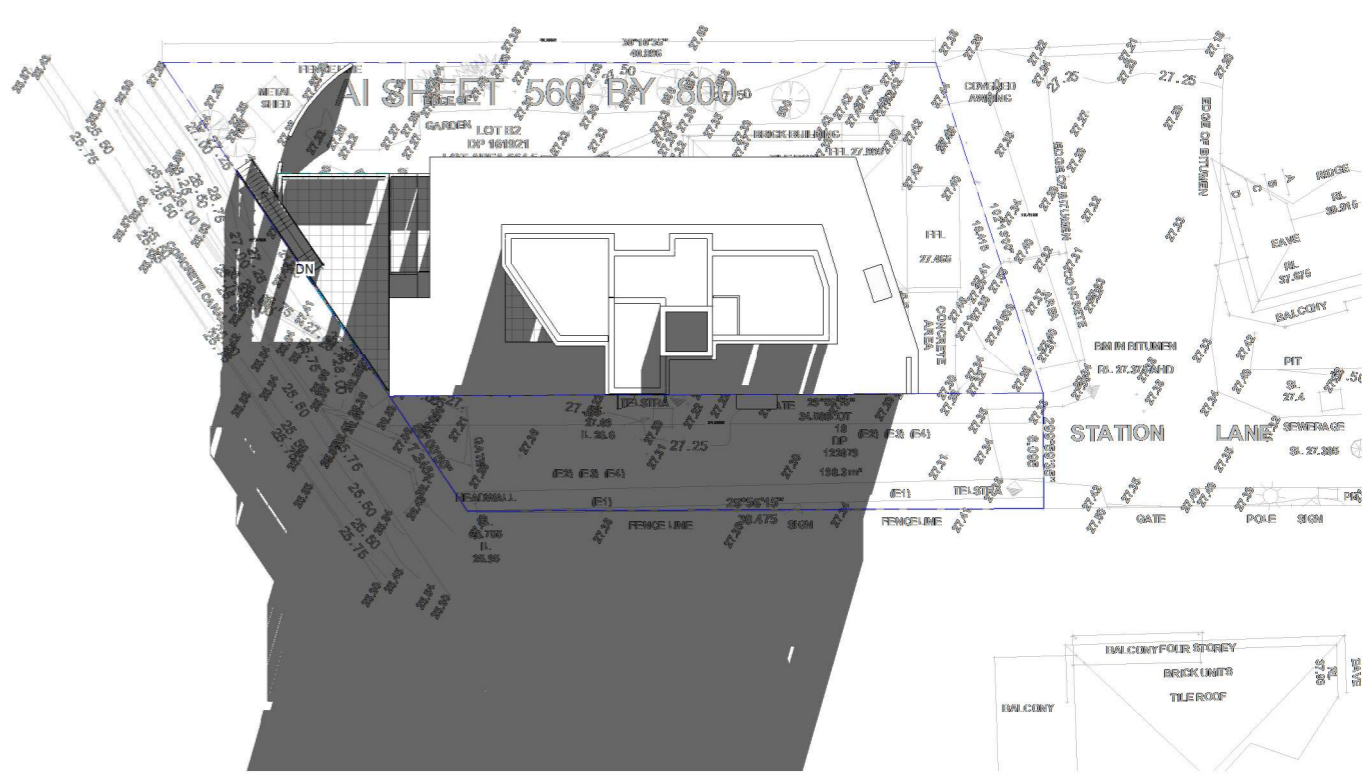


2 Shadow Diagram 3pm  
1 : 200

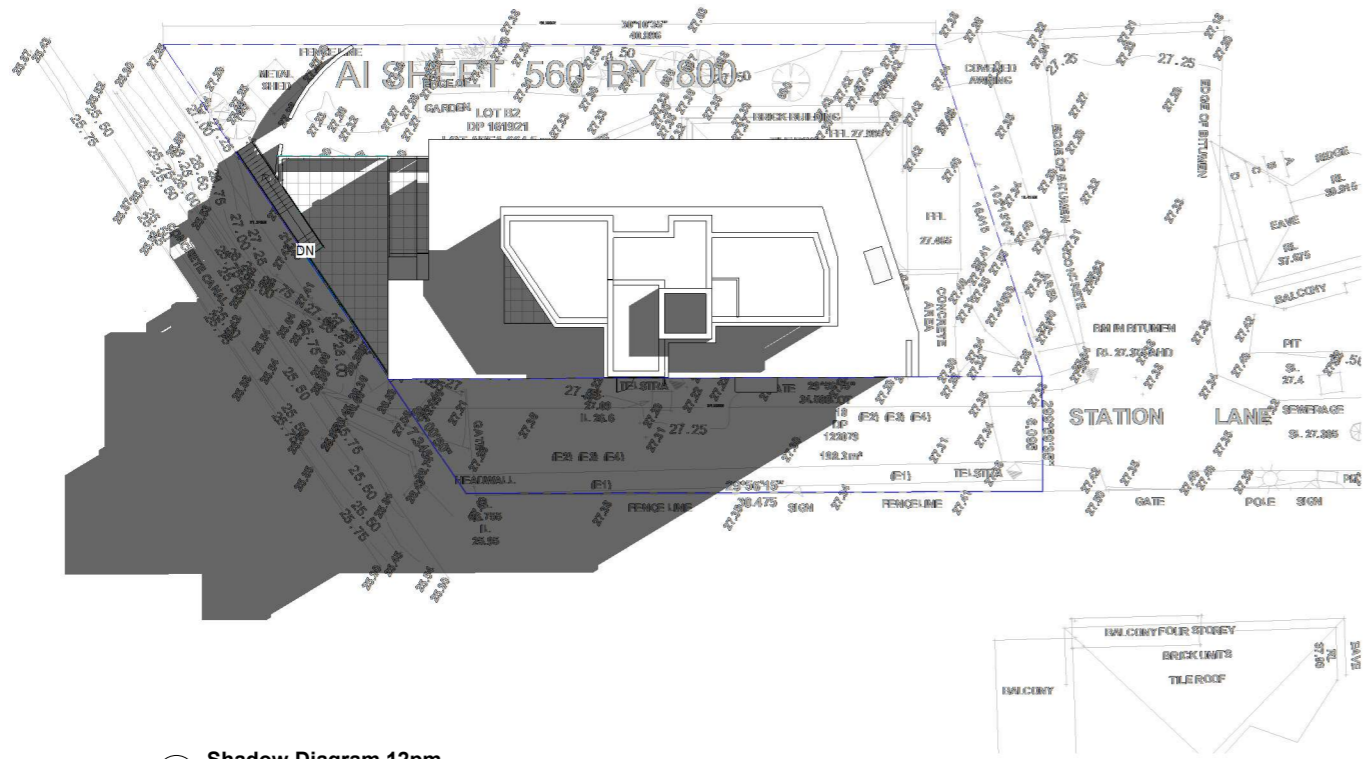


3 Shadow Diagram 12pm  
1 : 200

REVISIONS			
ISSUE	DATE	DESCRIPTION	BY
T	20.11.20	DA SUBMISSION	

REVISIONS			
ISSUE	DATE	DESCRIPTION	BY

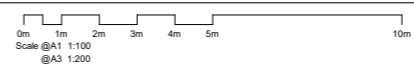

# SOUTHERN BOUNDARY SEPARATION

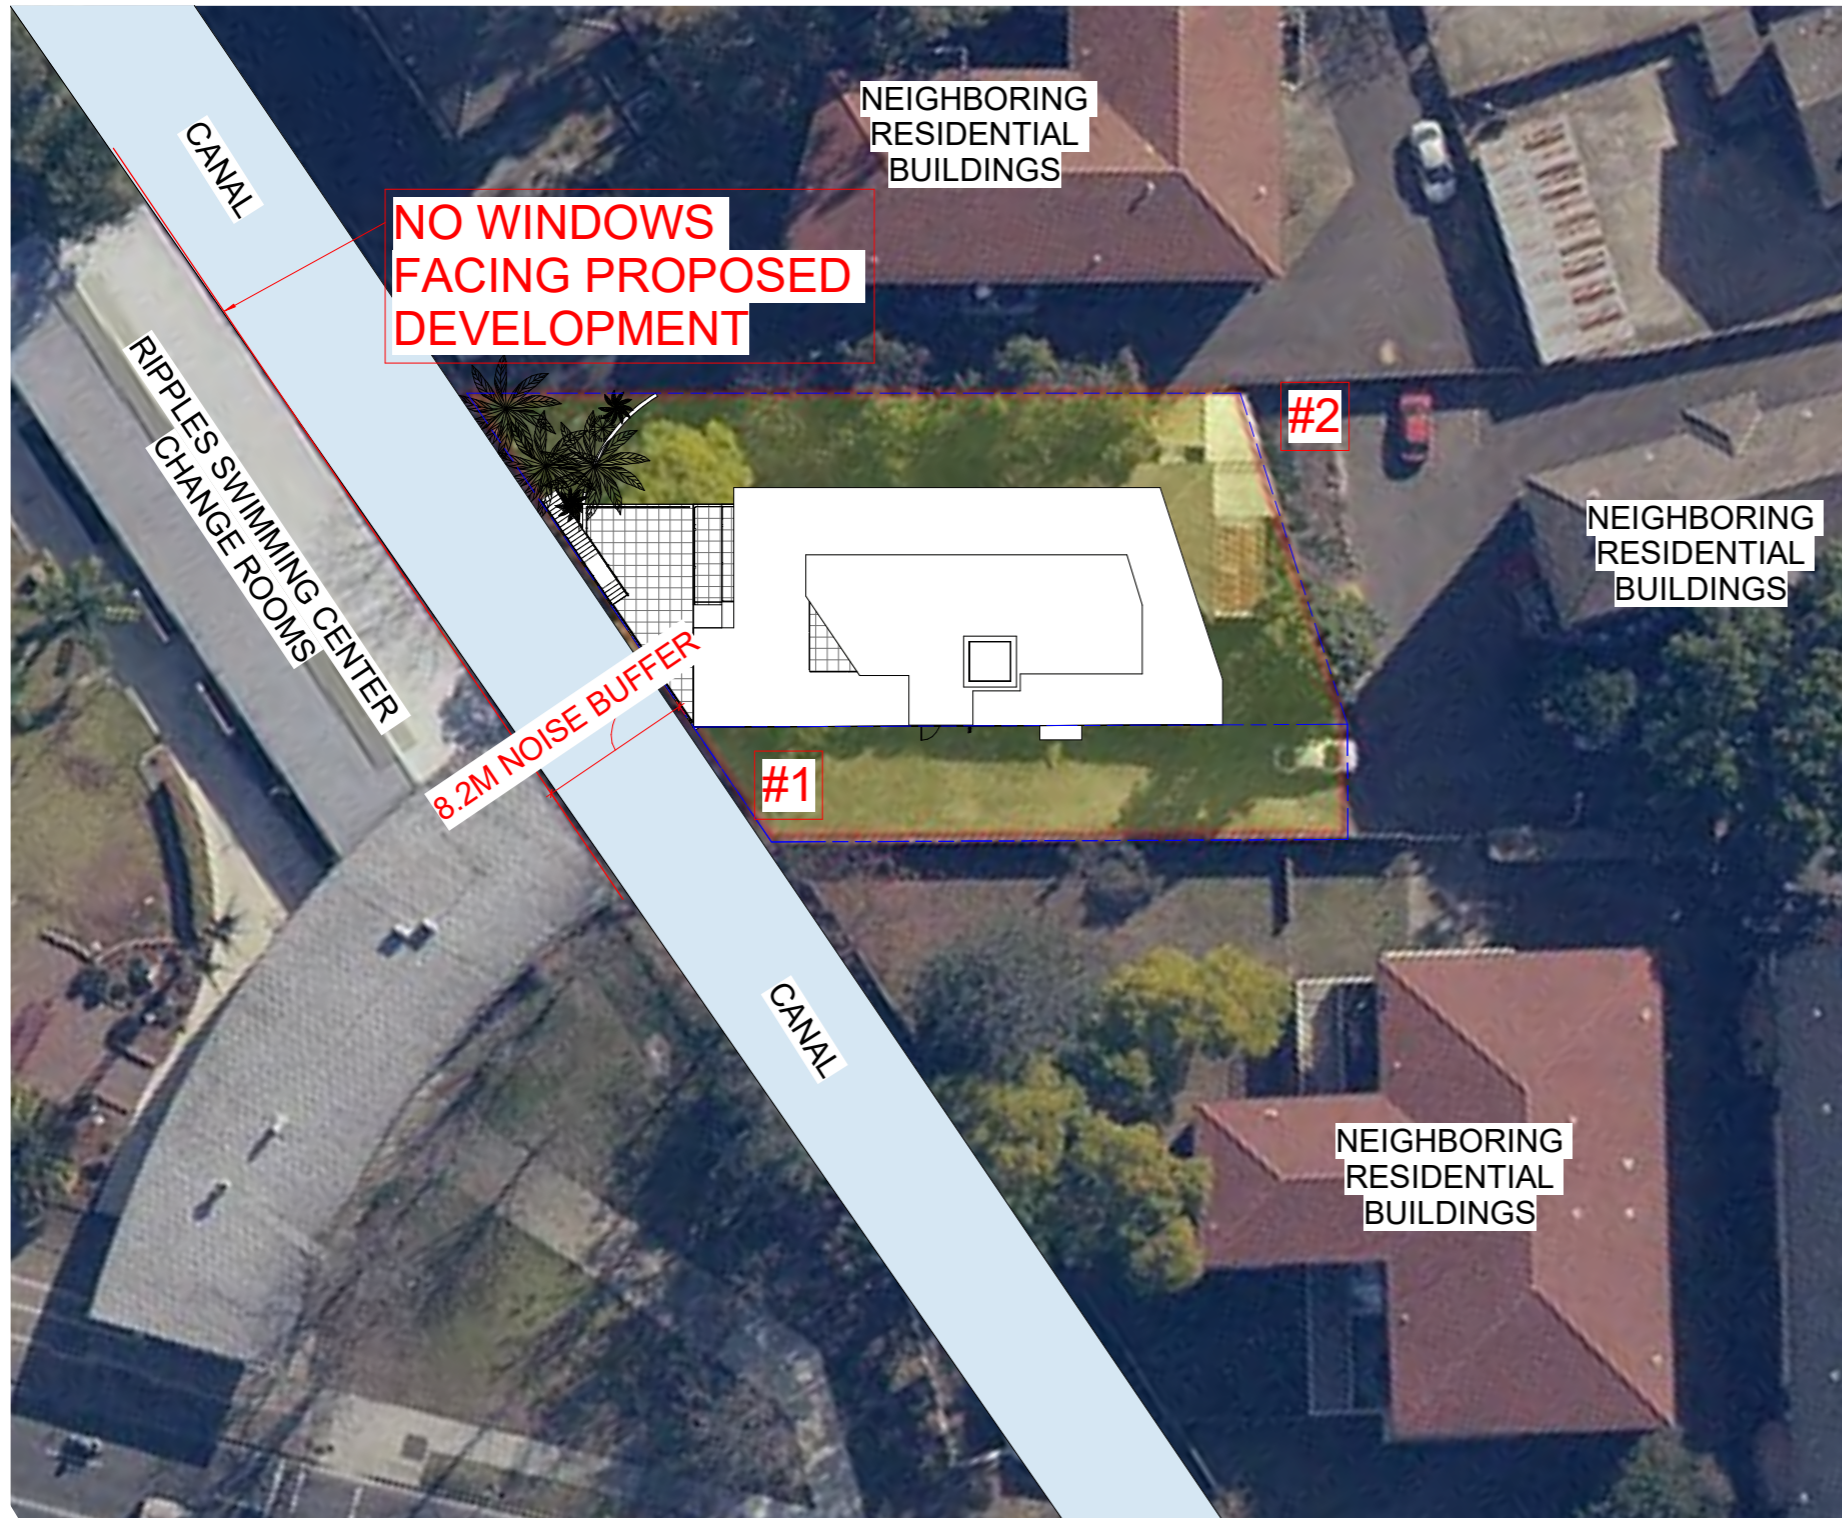

## SITE IMAGES



NO WINDOWS FACING PROPOSED DEVELOPMENT


- 8.2m canal separation from Ripples Public Swimming Pool



1 SEPP Separation of Communal Space  
1 : 200

REVISIONS	ISSUE DATE	DESCRIPTION	BY
T	20.11.20	DA SUBMISSION	

REVISIONS	ISSUE DATE	DESCRIPTION	BY

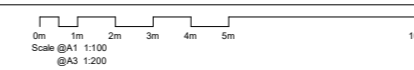

NOTES  
Dimensions - Contractors to check all dimensions on site prior to commencing construction.  
Do not scale from this drawing. Use given dimensions.  
Copyright © This document is copyright. All rights reserved.

**ISSUED FOR DEVELOPMENT APPLICATION**