

RH

CUT & FILL BUILDING AREA TO RL 19.615 APPROX. TO CREATE LEVEL BUILDING PLATFORM FOR **WAFFLE POD SLAB**

CUT - LINE

NOTE: THIS SITING IS SUBJECT TO THE DEVELOPERS APPROVAL. BUILDER TO OBTAIN PRIOR TO PERMIT APPLICATION.

NOTE: THIS SITING HAS BEEN PREPARED BASED ON THE ADJOINING PROPERTIES/Y BEING VACANT. SHOULD A SIGNIFICANT AMOUNT OF TIME PASS BEFORE THE BUILDING PERMIT IS APPLIED FOR, AN UPDATED SURVEY MAY BE REQUIRED TO CONFIRM THE ADJOINING PROPERTIES/Y STATUS. THE RESCODE REQUIREMENTS MAY NEED TO BE RE-EVALUATED AND MAY CAUSE CHANGES TO THE SITING/HOUSE.

NOTE: THIS SITING HAS BEEN PREPARED BASED ON THE AVAILABLE INFORMATION FROM THE RELEVANT LOCAL COUNCIL AND/OR OTHER AUTHORITIES THAT IS NOT COMPLETE OR HAVE NOT BEEN FINALISED DUE TO THE TITLES NOT YET BEEN RELEASED IN THIS SUBDIVISION. ONCE THIS INFORMATION IS RELEASED IT WILL BE EXAMINED. THIS MAY REVEAL THE REQUIREMENT FOR ADDITIONAL WORKS AND THE SITING MAY CHANGE.

NOTE: ALL EXISTING STREET TREES AND VERGE PLANTING TO BE PROTECTED DURING CONSTRUCTION

SITE COVERAGE ANALYSIS

Roof Area	252.0	sqm	67.2	%
Ground Floor	174.7	sqm		
Garage	36.2	sqm		
Porch	2.7	sqm		
Alfresco	12.9	sqm		
Building	226.5	sqm	60.4	%
Hard Surface	32.9	sqm	8.7	%
Permeable	115.6	sqm	30.9	%
Total Area	375.0	sqm	100.0	%

9.10.12 REV A PRELIM PLANS JS DATE REVISION DRAWN

PRELIMINARY DRAWINGS

C Henley Arch P/L All rights reserved - this set of drawings is COPYRIGHT. Apart from use by the party to whom these drawings are addressed for the purpose for which it was requested and any fair dealing as permitted under the Copyright Act, no part may be used, reproduced or copied by an means or in any form without prior permission of HENLEY ARCH P/L

SITE PLAN	J	
DRAWN JS	D.P XXXXXXX	
CHECKED (CHKBY)	JOB No. 200036	
SCALE 1:200	Date: 09/10/2012	

1 Hs 1	Lu	ıca 4	Regent
DIAL BEFORE	For	EDGEWATER HOMES	
YOU DIG www.1100.com.au	At	LOT 2196 ADINA STREET JORDAN SPRINGS	

EDGEWATER HOMES

PO Box 550 Moorebank NSW 1875 Ph: 9623 7526 Fax:9673 5560

TABLE OF BASIX COMMITMENTS

PROJECT ADDRESS: LOT 2136 ADINA STREET JORDAN SPRINGS

CERTIFICATE NO.: S

WATER


- DEVELOPMENT TO BE CONNECTED TO 2,000LT RAINWATER TANK. - RAINWATER TANK CONFIGURED TO COLLECT AT LEAST 200m2 ROOF RUN OFF.
- TOILETS, WASHING MACHINE AND 1 OUTDOOR TAP TO BE CONNECTED TO THE RAINWATER TANK.
- ALL SHOWER HEADS, TOILETS, KITCHEN TAPS AND BASIN TAPS TO BE 3 STAR RATED.


THERMAL

- ROOF INSULATION: NONE.
- CEILING INSULATION: R2.5
- WALL INSULATION: R1.5
- EXTERNAL WALL: BRICK VENEER COLOUR: DARK
- ROOFING: TILED COLOUR: DARK
- GLAZING: ALL ALUMINIUM WINDOWS TO BE SINGLE CLEAR GLAZED WITH U VALUE OF 6.57 & SHGC OF 0.74
- TIMBER WINDOWS TO MASTER SUITE AND REAR FAMILY / DINING STACKER DOORS TO BE SINGLE, CLEAR GLAZED, TIMBER FRAMED WITH A U VALUE OF 5.55 AND SHGC OF 0.73

ENERGY

- HOT WATER SYSTEM: GAS INSTANTANEOUS HWS WITH A PERFORMANCE OF 5 STARS OR BETTER.
- DEVELOPMENT WILL NOT INCORPORATE ANY COOLING/HEATING
- KITCHEN: INDIVIDUAL FAN, DUCTED (RANGEHOOD). OPERATION CONTROL, MANUAL SWITCH.
- BATHROOM (1): INDIVIDUAL FAN, NOT DUCTED. OPERATION CONTROL, MANUAL SWITCH.
- LAUNDRY: NATURAL VENTILATION.
- WINDOW AND/OR SKYLIGHT TO KITCHEN FOR NATURAL LIGHTING. - WINDOW AND/OR SKYLIGHT TO BATHROOMS (2)/TOILET (S) FOR NATURAL LIGHTING.
- GAS COOKTOP AND ELECTRIC OVEN TO BE INSTALLED IN THE KITCHEN.

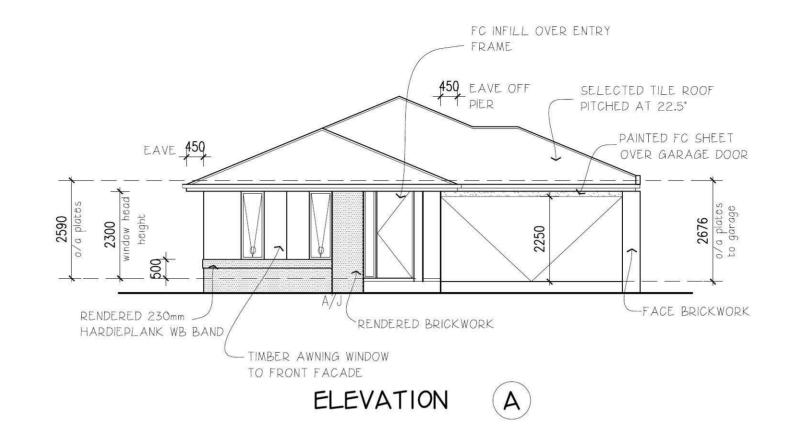

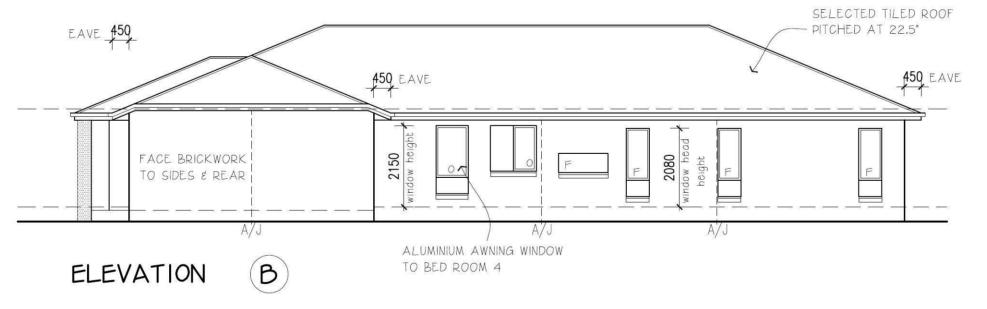

ASSOCIATION OF BUIlding Sustainability Assessors Certification Number 1005098130 Certification Date 10/03/2013 Assessor Name Brad Hoad Assessor Number 20731 Assessor Signature Simulated Energy: HEATING: 72.4 MJ/m² pa Nathers Rating 120.4 MJ/m² pa

PRELIMINARY DRAWINGS

9.10.12	REV A PRELIM PLANS	JS
DATE	REVISION	DRAWN


C Henley Arch P/L


All rights reserved - this set of drawings is COPYRIGHT. Apart from use by the party to whom these drawings are addressed for the purpose for which it was requested and any fair dealing as permitted under the Copyright Act, no part may be used, reproduced or copied by an means or in any form without prior permission of HENLEY ARCH P/L

ELEVATIONS		HAND	RH LHS	3	Lu	ca 4	Regent
DRAWN JS					For	EDGEWATER HOMES	
CHECKED (CHKBY)	JOB No. 200036				1 01		
SCALE 1:100	Date: 09/10/2012				At	LOT 2196 ADINA STREET JORDAN SPRINGS	


EDGEWATER HOMES


PO Box 550 Moorebank NSW 1875 Ph: 9623 7526 Fax:9673 5560

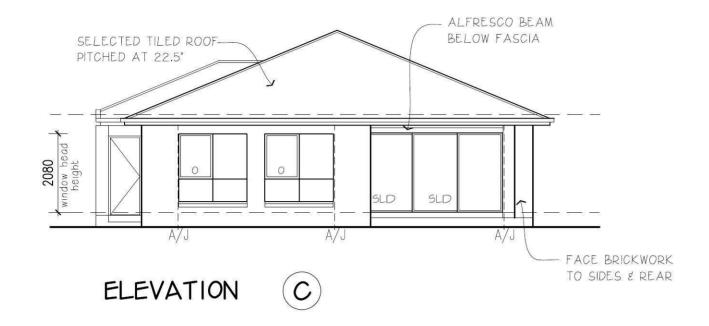

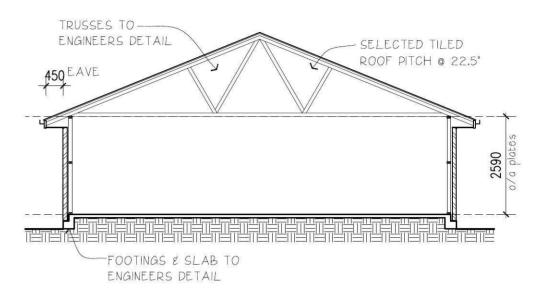

TYPICAL_SECTION

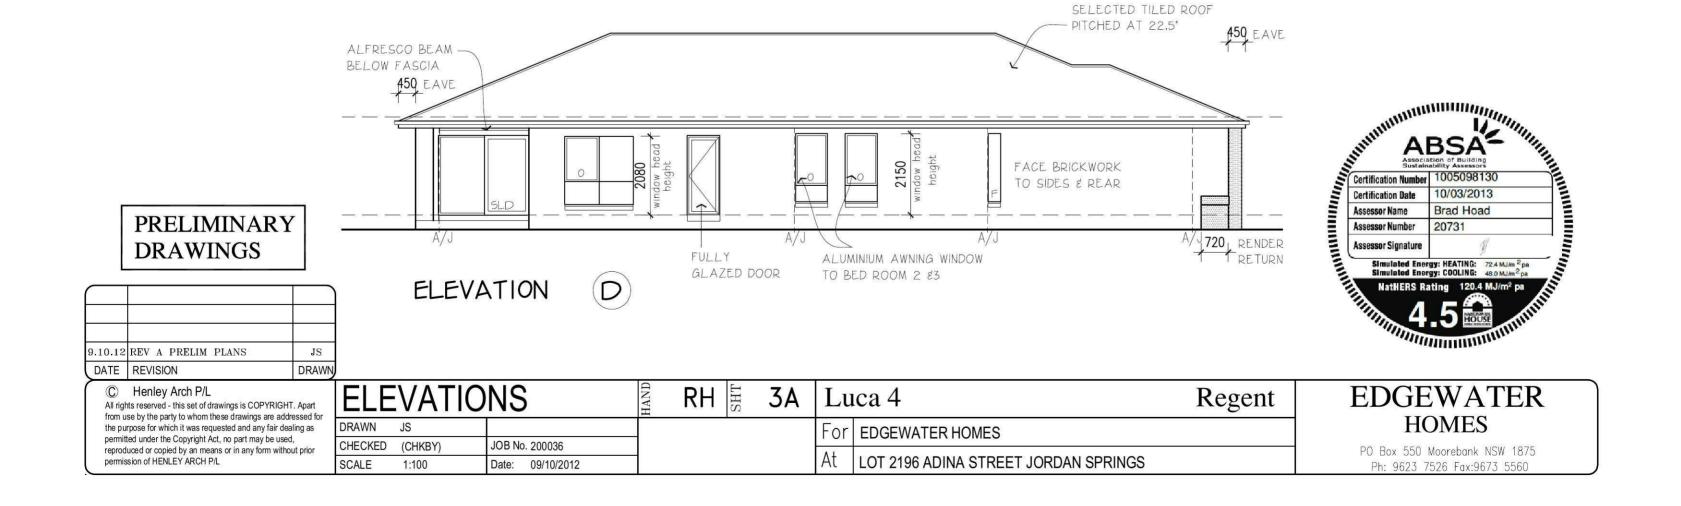

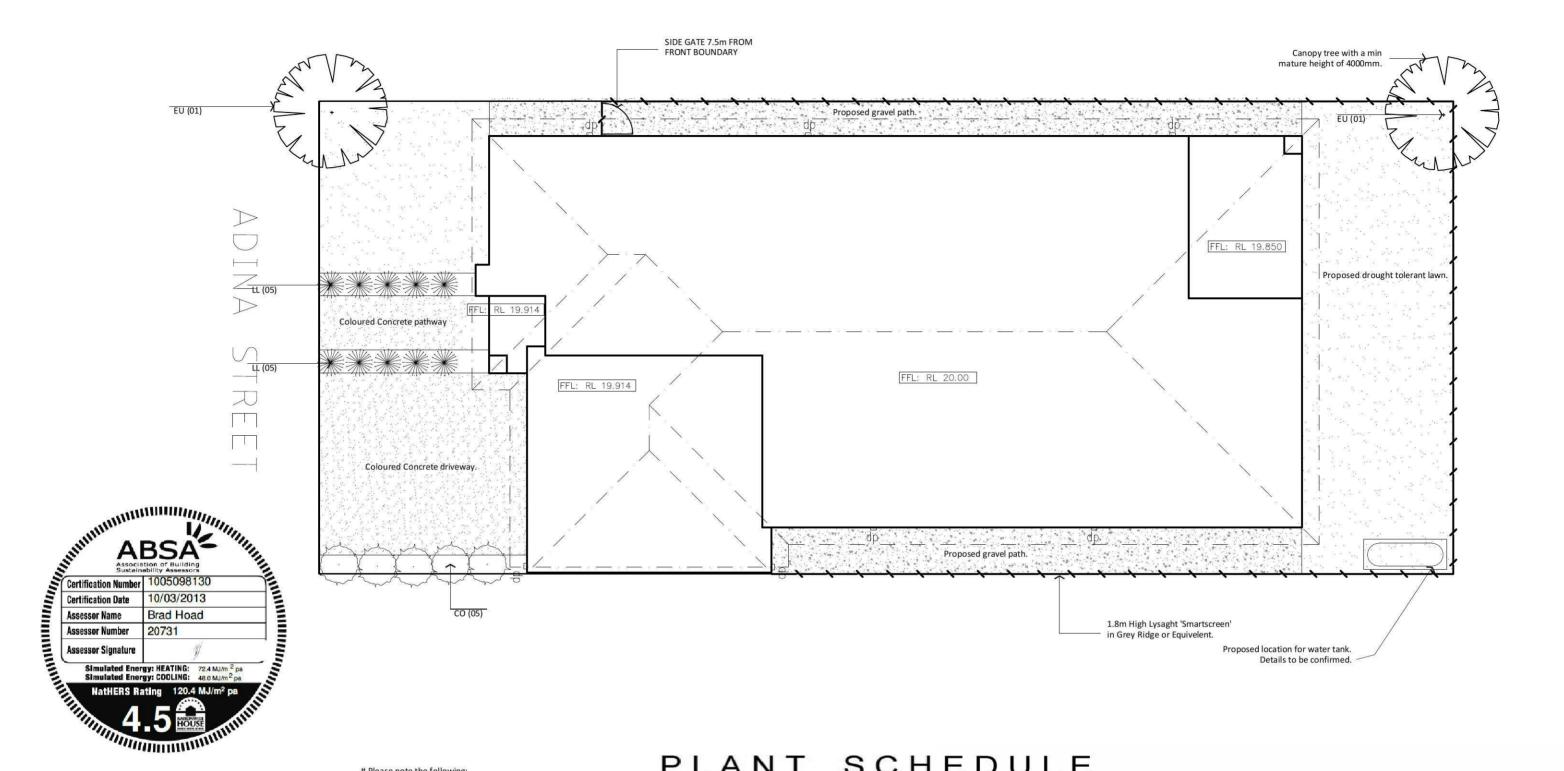

PRELIMINARY DRAWINGS

9.10.12	REV A PRELIM PLANS	JS
DATE	REVISION	DRAWN

Please note the following:

Coloured concrete driveway & path including steps to P.C.C specs, vehicle crossover in plain concrete to P.C.C specs. If required by edgewater.

specification max 5000mm wide.

All existing street trees and verge planting are to be protected during construction.

Letterbox to complement the design of the house and in accordance with the fencing design guidelines.

PLANT SCHEDULE

Code	Botanical name	Common Name	Height (mm)	Width (mm)	Quantity	Pot Size @ Planting
CO*	Correa alba	White Correa	1000	1200	5	140mm
EU*	Eucalyptus pauciflora 'Little Snowman'	Little Snowman	6500	4000	2	300mm
LL*	Lomandra longifolia 'Tanika'	Tanika Lomandra	700	700	16	140mm

^{*} Native plant selection

C Henley Arch P/L

All rights reserved - this set of drawings is COPYRIGHT. Apart from use by the party to whom these drawings are addressed for the purpose for which it was requested and any fair dealing as permitted under the Copyright Act, no part may be used, reproduced or copied by an means or in any form without prior permission of HENLEY ARCH P/L

LAN	IDSCA	PING	HAND	RH LHS	1B	Lu	ica 4	Regent
DRAWN	JS					For	EDGEWATER HOMES	
CHECKED	(CHKBY)	JOB No. 200036				0.000.00		
SCALE	1:100	Date: 09/10/2012				At	LOT 2196 ADINA STREET JORDAN SPRINGS	

EDGEWATER HOMES

PO Box 550 Moorebank NSW 1875 Ph: 9623 7526 Fax:9673 5560