

DRAWING STATUS:


ISSUE FOR CONSTRUCTION

Rev	Revision Description	Date
1	ISSUE FOR TENDER CONTRACT	201215
2	Issue for Council Response	210122
3	GENERAL UPDATE	210125
4	PRELIMINARY IFC PACKAGE	210219
5	PRELIMINARY IFC PACKAGE	210224
A	IFC ARC 1 - STRUCTURE	210528

©Copyright Team 2 Architects  
 This drawing is protected by copyright. All rights are reserved. Unless permitted under the Copyright Act 1968, no part of this drawing may in any form or by any means be reproduced, published, broadcast or transmitted without the prior written permission of the copyright owner. Please Note: If the status of this drawing is not signed off for Construction it may be subject to change, alteration or amendment at the discretion of Team 2 Architects. Team 2 Architects is not liable for any loss, damage, harm or injury whether special, consequential, direct or indirect, suffered by you or any other person as a result of your use of this drawing for construction purposes.

DRAWING LEGEND:

1. Architectural drawings shall be read in conjunction with other consultant drawings and specifications. Any discrepancies shall be referred to team 2 architects before proceeding with work.
2. All dimensions and levels are in millimeters unless noted otherwise. No dimension shall be obtained by scaling the drawing.
3. All dimensions to be checked on site with any discrepancies referred to team 2 architects before proceeding with work.
4. All work to be carried out in accordance with the requirements of the principal certifying authority, current ncc & Australian standards.
5. Clouds reflect changes since previous revision; reversed clouds reflect area or item on hold pending input or confirmation.

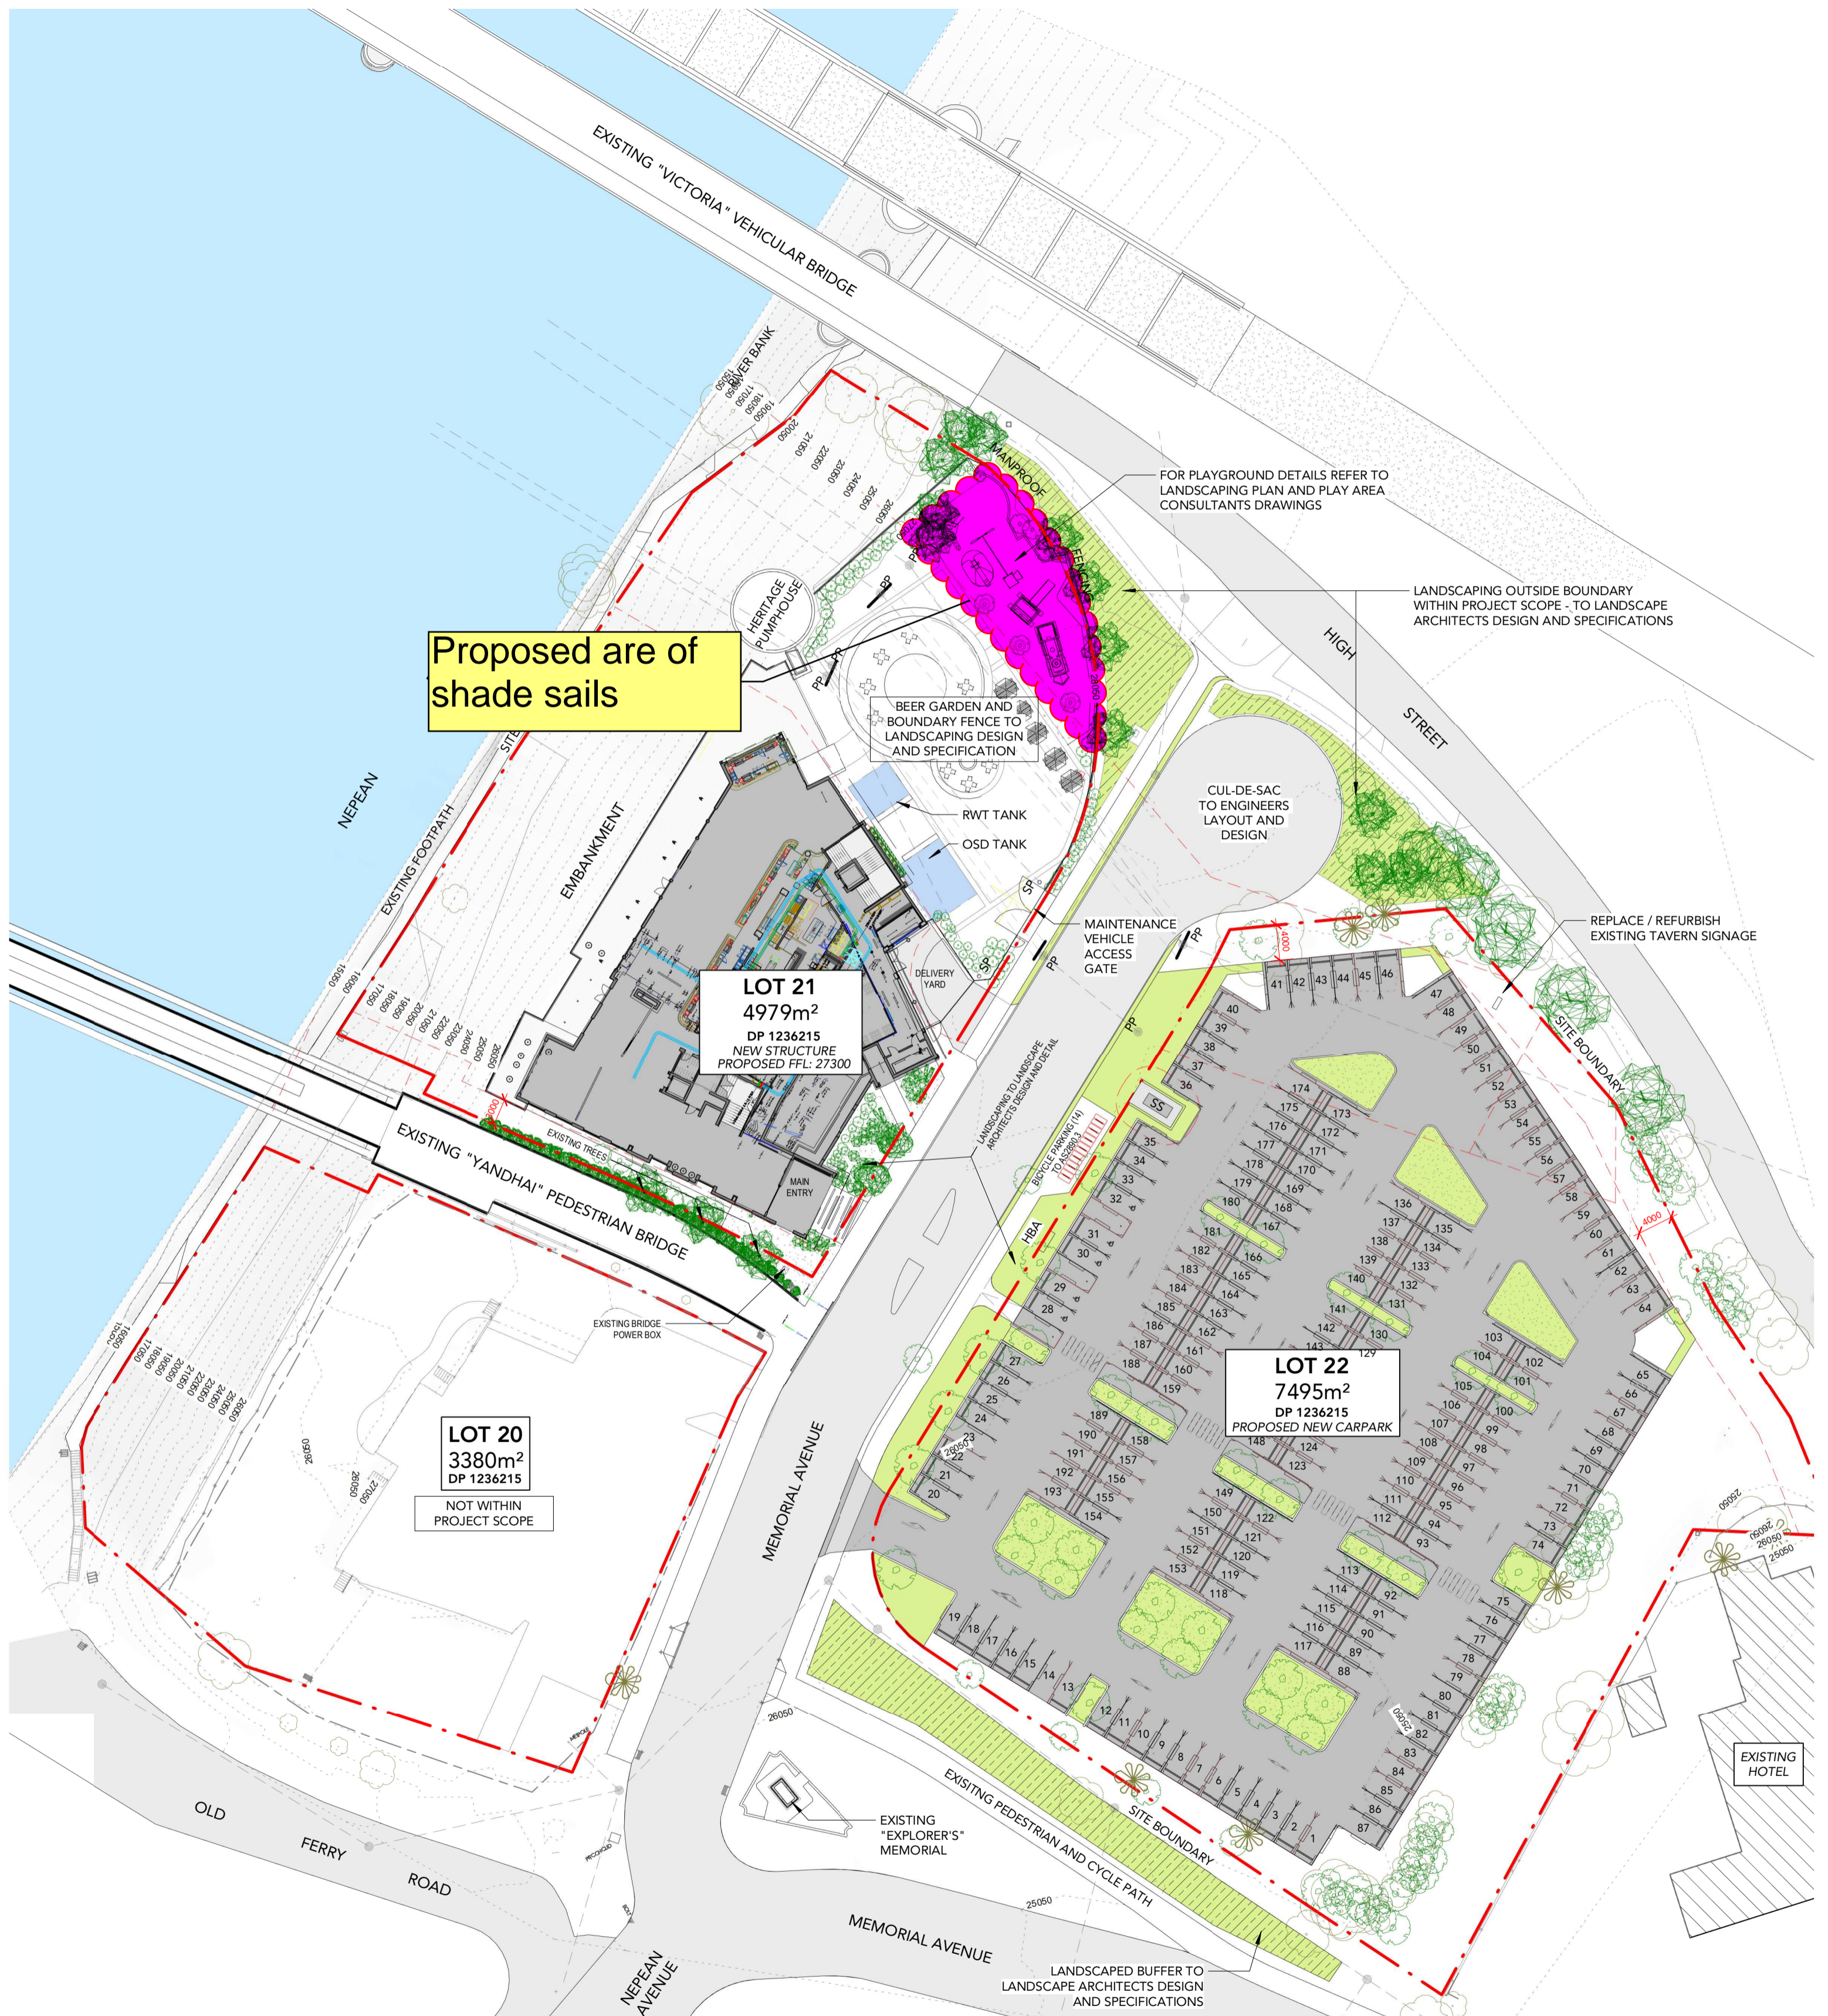

Proposed area of shade sails

LOT 21  
 4979m<sup>2</sup>  
 DP 1236215  
 NEW STRUCTURE  
 PROPOSED FFL: 27300

LOT 22  
 7495m<sup>2</sup>  
 DP 1236215  
 PROPOSED NEW CARPARK

LOT 20  
 3380m<sup>2</sup>  
 DP 1236215  
 NOT WITHIN PROJECT SCOPE

SCHEDULE OF AREAS


LOT 21 (PROPOSED NEW STRUCTURE)  
 GROUND FLOOR = 1696m<sup>2</sup>  
 FIRST FLOOR = 1612m<sup>2</sup>  
 TOTAL AREAS = 3308m<sup>2</sup>

LOT 22 (PROPOSED NEW CARPARK)  
 TOTAL AREA = 5696m<sup>2</sup>

NUMBER OF CARPARKING  
 VISITOR PARKING = 193  
 ACC PARKING = 5



FDC  
 22 - 24 Junction Street, Forest Lodge, NSW 2037

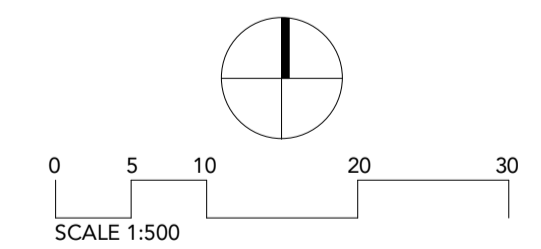

SYDNEY MELBOURNE  
 701/1 Chandos Street, 204/9-11 Clarendon St,  
 St Leonards NSW 2065 South Yarra VIC 3141  
 T: +61 2 9437 3166 E: info@team2.com.au ABN: 72 104 833 507  
 Reg NSW: 9940 Reg Vic: 19340

Penrith Log Cabin Pub  
 LOTS 20, 21 & 22 IN DP 1236215  
 MEMORIAL AVENUE, PENRITH

Site Plan			
Project #	Scale	Doc	Clid
905	1 : 500	AM	JP
Drawn by:	Rev:		
AR-0100	A		