

# THORNTON CENTRAL

Lord Sheffield Circuit, Thornton,  
Penrith, Australia

## SECTION 96 - 02

	ID	Drawing Name	Scale
<b>S96-02.1000</b>			
	S96-02.1001	Cover Page	1:1
<b>S96-02.2100 General Arrangement</b>			
	S96-02.2101	Basement Plan 1	1:200
	S96-02.2102	Ground Plan	1:200
<b>S96-02.3000 Elevations</b>			
	S96-02.3001	Elevations West, East, South & Int North	1:200
	S96-02.3002	Elevations Int West & Int East	1:200

© DKO Architecture Pty Ltd  
Except as allowed under copyright act, no part of this drawing may be reproduced or otherwise dealt with without written permission of DKO Architecture.


NOTES  
Builder/Contractor shall verify job dimensions before any job commences.  
Figured dimensions take precedence over drawings and job dimensions.  
All shop drawings shall be submitted to the Architect/Consultant, and manufacture shall not commence prior to return of inspected shop drawings by the Architect/Consultant.

Printed: Wednesday, 10 June 2015

A Section 96  
Rev Description  
Revisions

LR 22/07/15  
By Date Rev Description  
Revisions

By Date

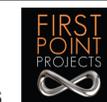


**DKO**  
DKO architecture (NSW) pty ltd  
C/19, 38-48 Macarthur Street  
Ultimo, NSW, 2007, AUS  
T +61 2 9346 4500 | F +61 2 9280 2264  
www.dko.com.au | info@dko.com.au  
ABN 81 956 706 990


Client Details  
**St Hilliers & First Point Projects**  
Client Address  
88 Cumberland Street, The  
Rocks, NSW, 2000, Australia  
342 New South Head Rd  
Double Bay,  
NSW, 2026, Australia

Project  
**Apartments - Stage 1 & 1A**  
Project Address  
Lord Sheffield Circuit, Thornton,  
Penrith, Australia  
Project Number  
**00010935**

Drawing  
Cover Page  
Project Name  
**SECTION 96**  
Scale  
1:1@A1  
Drawn: NA,SHU,THS Checked: LR  
Drawing Number  
**S96-02.1001** Revision  
**A**

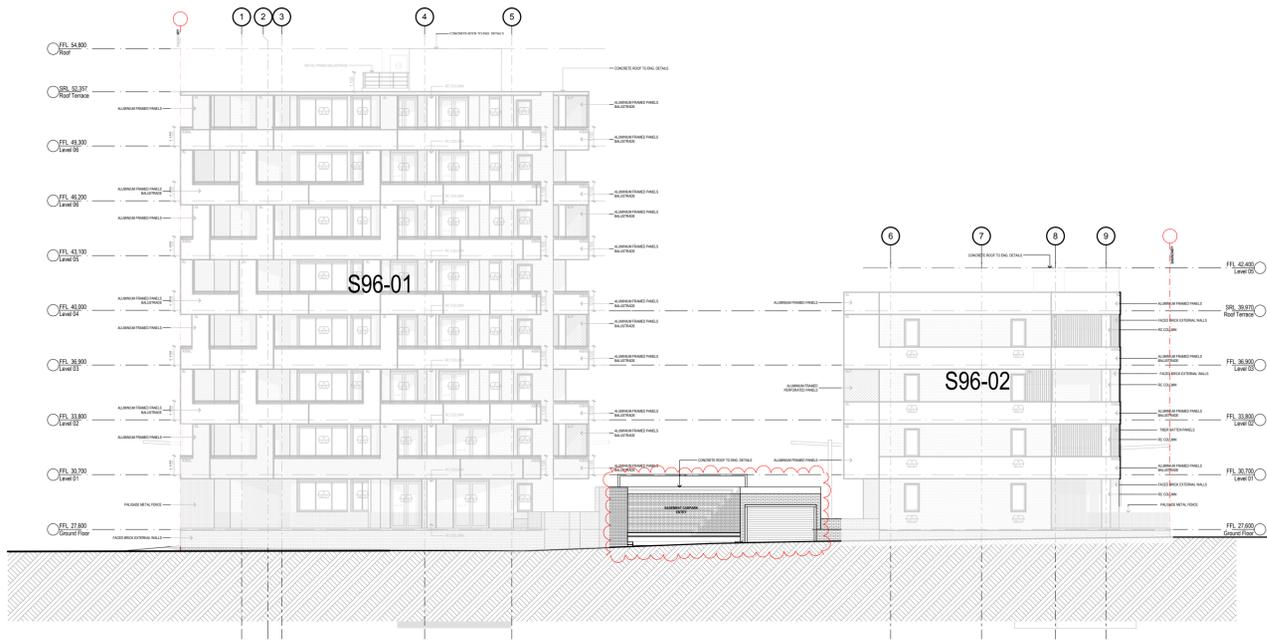

1 West Elevation  
1:200

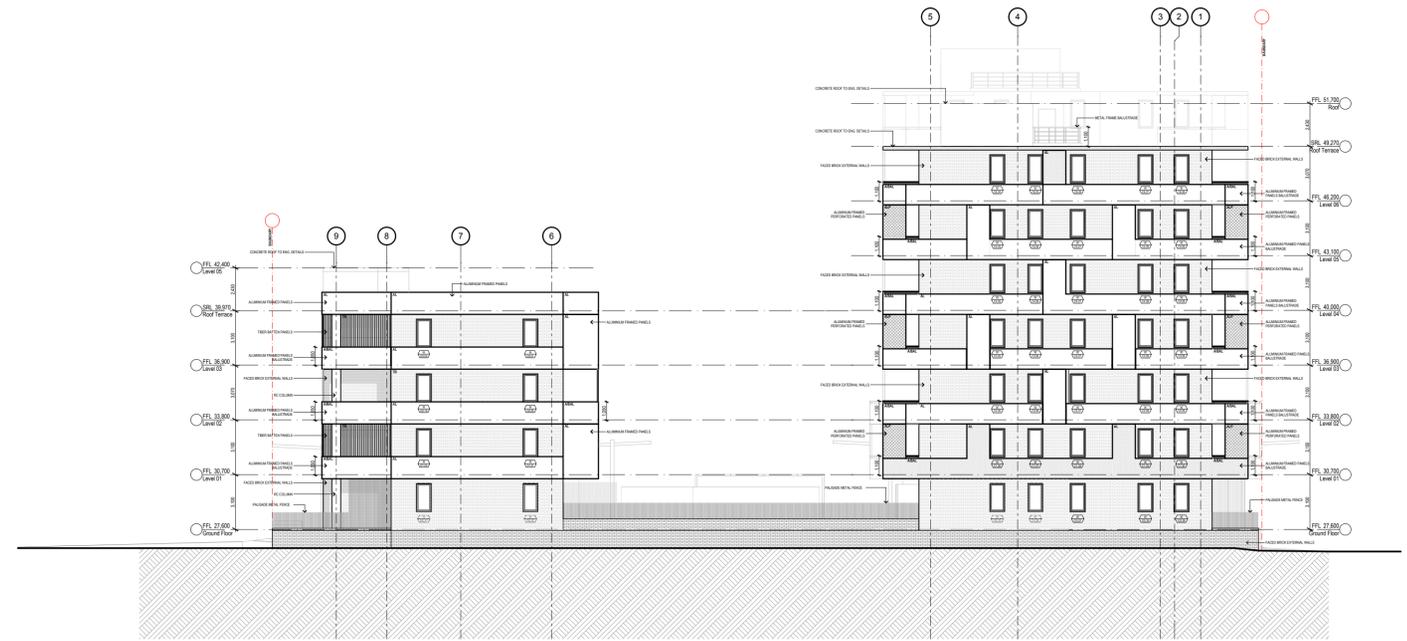

2 East Elevation  
1:200



3 South Elevation  
1:200



4 Internal North Elevation  
1:200

© DKO Architecture Pty Ltd  
Except as allowed under copyright act, no part of this drawing may be reproduced or otherwise dealt with without written permission of DKO Architecture.

NOTES  
Builder/Contractor shall verify job dimensions before any job commences.  
Figured dimensions take precedence over drawings and job dimensions.  
All shop drawings shall be submitted to the Architect/Consultant, and manufacture shall not commence prior to return of inspected shop drawings by the Architect/Consultant.

A Section 96  
Rev Description

LR 22/07/15  
By Date Rev Description

By Date




**DKO**  
DKO architecture (NSW) pty ltd  
C19, 38-48 Macarthur Street  
Ultimo, NSW, 2007, AUS  
T +61 2 9346 4500 | F +61 2 9280 2264  
www.dko.com.au | info@dko.com.au  
ABN 81 956 706 590

Client Details  
**St Hilliers & First Point Projects**  
Client Address  
88 Cumberland Street, The  
Rocks, NSW, 2000, Australia


Project  
**Apartments - Stage 1 & 1A**  
Project Address  
Lord Sheffield Circuit, Thornton,  
Penrith, Australia

Project Number  
**00010935**

Drawing  
**Elevations West, East, South & Int North**  
Project Status  
**SECTION 96**  
Scale: **1:200@A1**  
Drawn: **NA,SHU,THS** Checked: **LR**  
Drawing Number: **S96-02.3001** Revision: **A**

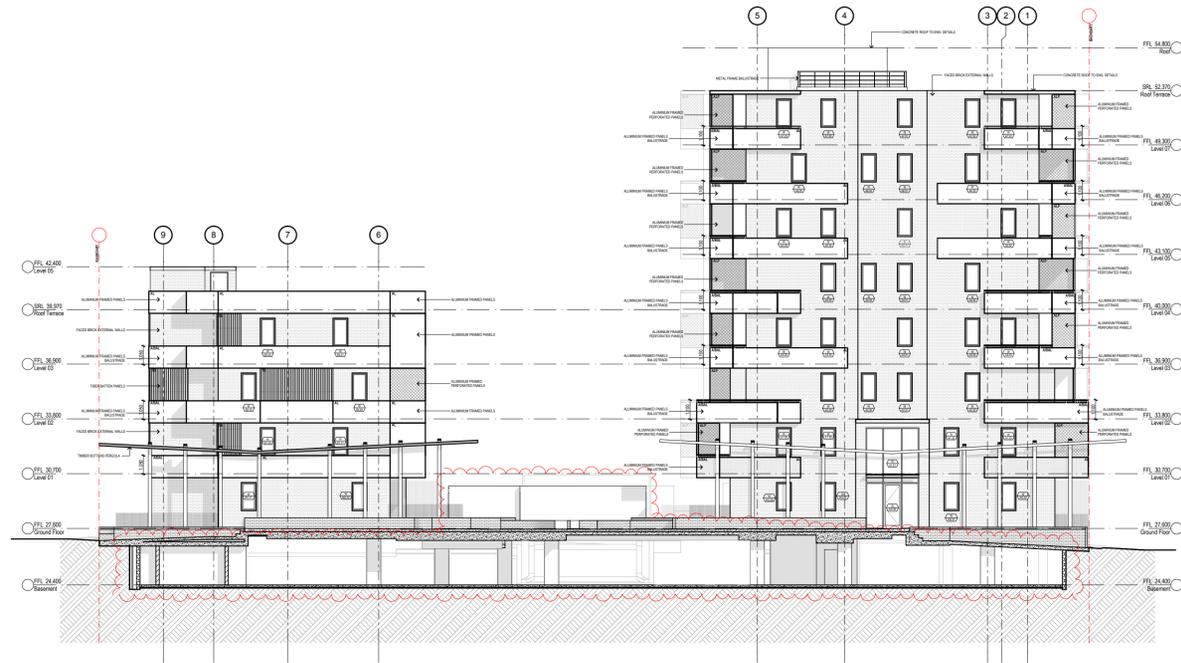

1 Internal West Elevation  
1:200

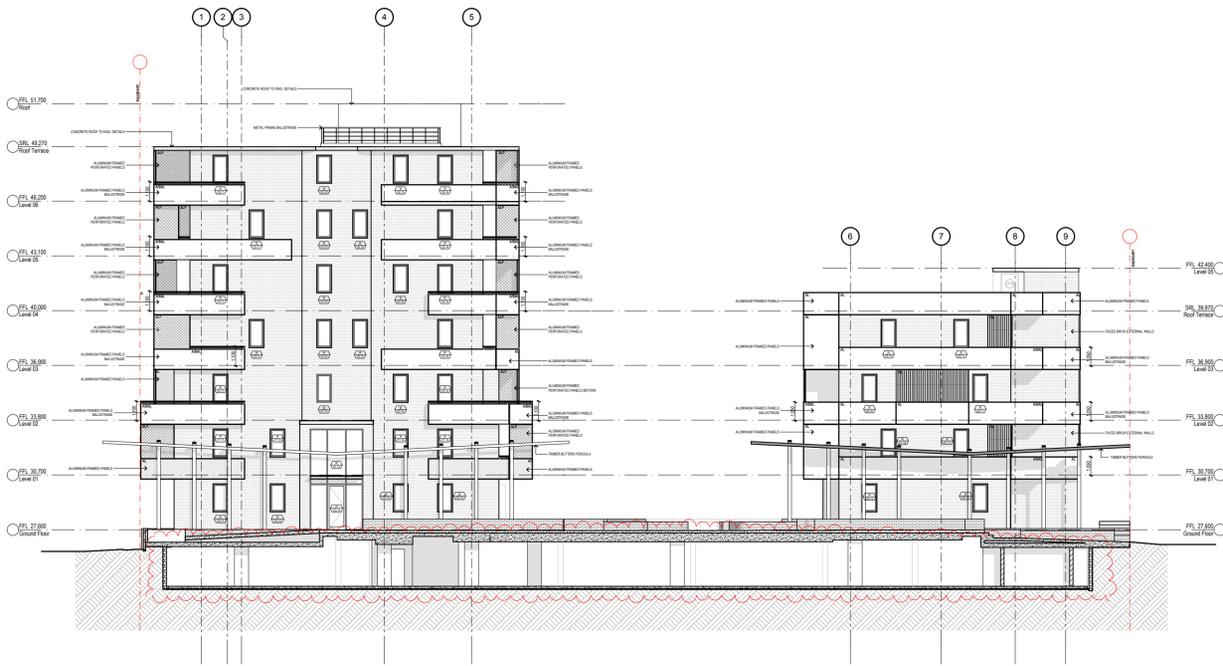

2102 Internal East Elevation  
1:200

© DKO Architecture Pty Ltd  
Except as allowed under copyright act, no part of this drawing may be reproduced or otherwise dealt with without written permission of DKO Architecture.

NOTES  
Builder/Contractor shall verify job dimensions before any job commences.  
Figured dimensions take precedence over drawings and job dimensions.  
All shop drawings shall be submitted to the Architect/Consultant, and manufacture shall not commence prior to return of inspected shop drawings by the Architect/Consultant.

A Section 96  
Rev Description  
Revisions

LR 22/07/15  
By Date Rev Description  
Revisions

By Date



**DKO**  
DKO architecture (NSW) pty ltd  
C/19, 38-48 Macarthur Street  
Ultimo, NSW, 2007, AUS  
T +61 2 9346 4500 | F +61 2 9280 2264  
www.dko.com.au | info@dko.com.au  
ABN 81 956 706 590

Client Details  
St Hilliers & First Point Projects  
Client Address  
88 Cumberland Street, The  
Rocks, NSW, 2000, Australia

Project  
Apartments - Stage 1 & 1A  
Project Address  
Lord Sheffield Circuit, Thornton,  
Penrith, Australia

Project Number  
00010935

Drawing  
Elevations Int West & Int East  
Project Status  
SECTION 96  
Scale: 1:200@A1  
Drawn: NA,SHU,THS  
Checked: LR  
Drawing Number  
S96-02.3002  
Revision  
A