



CRYSTAL POOLS

PTY.
LTD.

Unit 8, 1 Central Ave, Thornleigh 2120

PO Box 271, Pennant Hills, 1715

Ph: 9875 4555 Fax: 9484 1019


Builder Licence No: 34505

Melissa & Sam Michael
9-13 Garswood Rd, Glenmore Park, NSW 2745

.	.	.	.
A	19.08	ISSUED FOR CONSTRUCTION	CMF
REV.	DATE	AMENDMENT	DRAWN

JOB #: 13319

POOL VOLUME = 73,788 L
SPA VOLUME = 4,410 L

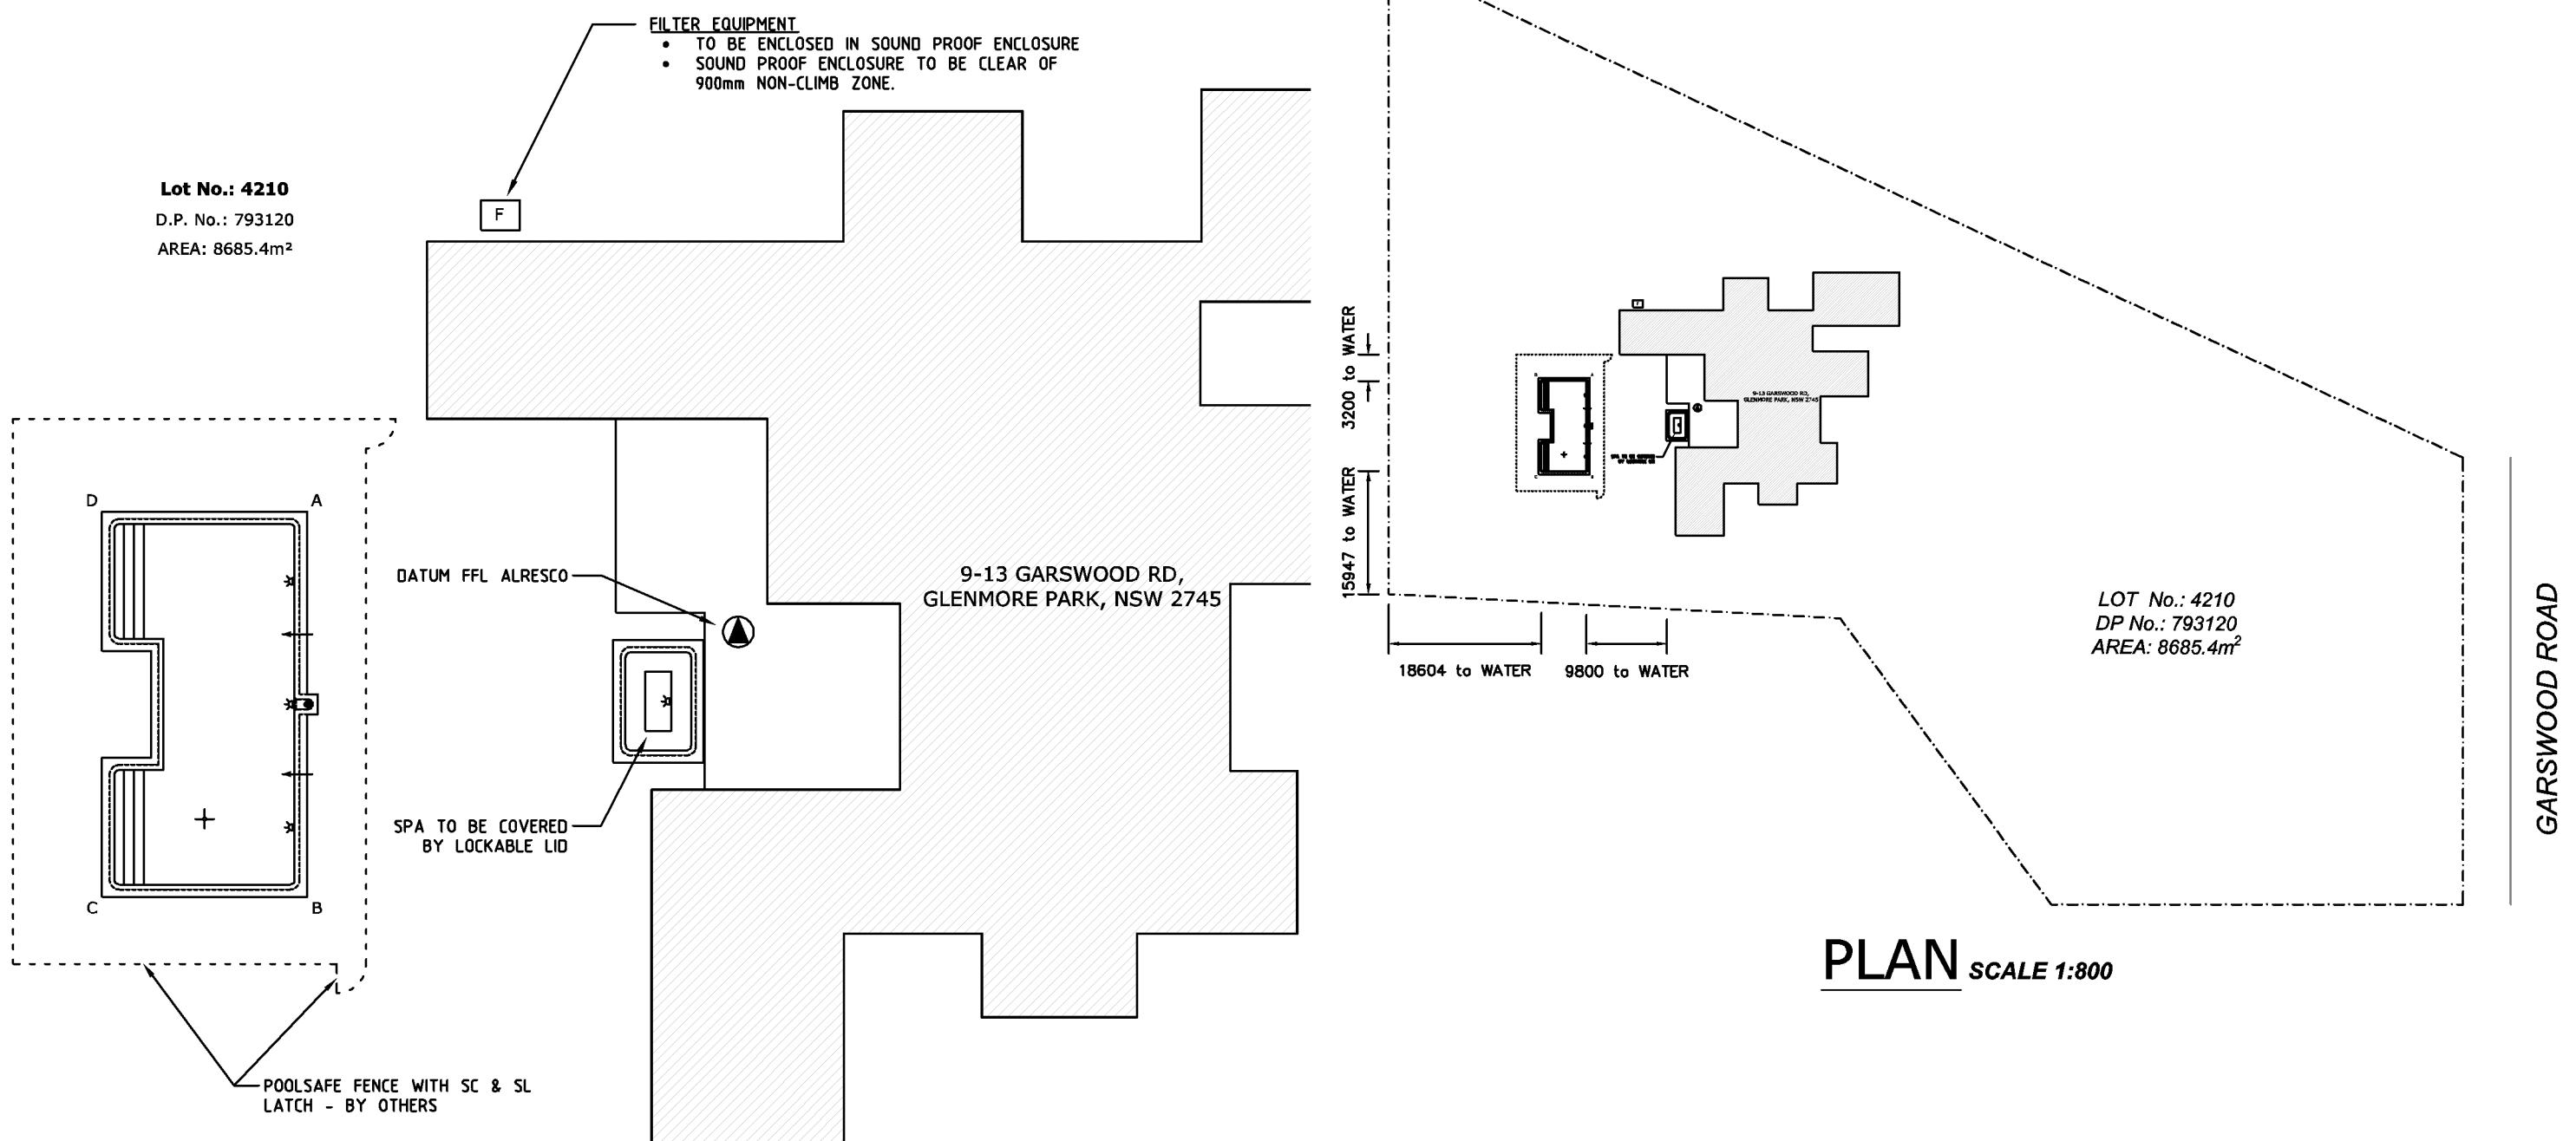

SITE PLAN SCALE 1:200

A	19.08	ISSUED FOR CONSTRUCTION	CMF			
REV.	DATE	AMENDMENT	DRAWN	REV.	DATE	AMENDMENT
Innovative Building Systems Australia Pty Ltd						
14 Monterey Parade, Ermington Heights NSW 2115		ACN: 44 124 486 497				
www.ibsaust.com.au	Ph: 0414 555 991	Fax: 02 9804 8724				
APPROVED	<i>Fitz</i>	DATE 19.08.2016				
CHRISTIAAN FITZSIMON	BSc BE MIEAust # 987546					

CRYSTAL POOLS PTY LTD.
Unit 8, 1 Central Ave, Thornleigh 2120
PO Box 271, Pennant Hills, 1715
Ph: 9875 4555 Fax: 9484 1019
Builder Licence No: 34505

THIS DRAWING IS SUBJECT OF COPYRIGHT AND
MAY NOT BE USED OR REPRODUCED EITHER IN
WHOLE OR PART WITHOUT THE EXPRESS
PERMISSION OF THE OWNER CRYSTAL POOLS P/L.

SINCE 1957

SEPTEMBER 2007

DATE 19.08.2016	JOB NUMBER 13319	DWG. No. P01	REV. A
IBS AUSTRALIA Innovative Building Systems	CRYSTAL POOLS PTY LTD. Unit 8, 1 Central Ave, Thornleigh 2120 PO Box 271, Pennant Hills, 1715 Ph: 9875 4555 Fax: 9484 1019 Builder Licence No: 34505		

SWIMMING POOL NOTES:**POOL LOCATION:**

CUSTOMERS MUST SATISFY THEMSELVES TO THE CORRECT LOCATION OF THE POOL, SET OUT PEGS PRIOR TO THE COMMENCEMENT OF THE EXCAVATION,

DIMENSIONS:

FIGURED DIMENSIONS ARE TO BE TAKEN IN PREFERENCE TO SCALE.

FOUNDATIONS:

1. TO BE NATURALLY OCCURRING MATERIAL CAPABLE OF BEING EXCAVATED TO A VERTICAL FACE AND OF MINIMUM SAFE BEARING CAPACITY OF 50kPa.
2. UNDERSIDE OF THE CONCRETE FLOOR TO BE SEPARATED FROM THE UNDERLYING MATERIAL BY A LAYER OF APPROVED MEMBRANE - 250µm MIN OR SIMILAR,

REINFORCEMENT:

1. ALL RODS TO BE GRADE 250 DEFORMED BARS IN ACCORDANCE WITH AS4671 UNLESS NOTED OTHERWISE - GRADE S,
2. RADIUS OF BENDS FOR COPING BARS 50mm,
3. RODS TO BE LAPPED A MINIMUM OF 400mm AND TO BE WIRE TIED AT EACH 2ND INTERSECTION,
4. REINFORCEMENT SHALL HAVE THE FOLLOWING CLEAR COVER OF CONCRETE:
 - 4.1. WALLS AND STEPS 50mm INSIDE FACE,
 - 4.2. FLOORS AND COPING 50mm TO TOP OF CONC, WIDTH OF COPING FINISH IS APPROX,
 - 4.3. EARTH FACES 65mm,
 - 4.4. FORMWORK FACES 40mm,
 - 4.5. WHERE COPING IS MORE THAN 300mm ABOVE NATURAL GROUND LEVEL, THE HORIZONTAL REINFORCEMENT IS TO BE INCREASED TO S12-200 FOR A DISTANCE OF 400mm BELOW NATURAL GROUND LEVEL,
5. HORIZONTALS ABOVE GROUND LEVEL:
 - 5.1. 25MPa CONCRETE S12-200
 - 5.2. 32MPa & ABOVE S12-150,
6. RADIUS OF BEND FOR COPING BARS 50mm,
7. REINFORCEMENT IS TO BE CHAIRED TO PREVENT MOVEMENT DURING PLACEMENT OF CONCRETE, AND MAINTAIN CLEAR COVER AS SPECIFIED IN 4.
 - 7.1. CONE CHAIRS ARE NOT TO BE USED AGAINST FORM,
 - 7.2. FLOOR TO BE CHAIRED AT 600 INTERSECTIONS,

CONCRETE

1. MATERIALS AND WORKMANSHIP GENERALLY TO CONFIRM TO THE REQUIREMENTS OF AS3600 & AS2783,
2. CONCRETE DESIGN STRENGTH (f'_c) TO BE 25MPa AT 28 DAYS, UNLESS OTHERWISE STATED,
3. CONCRETE TO BE PNEUMATICALLY PLACED PREFERABLY IN A SINGLE UNINTERRUPTED OPERATION. SHOULD A BREAKDOWN OF PLANT OCCUR THE CONSULTING ENGINEERS MUST BE NOTIFIED IMMEDIATELY.

CONCOURSE:

1. ONLY OPEN TYPE OR GLASS PANEL FENCING TO 1.2m HIGH MAY BE SUPPORTED OFF CONCOURSE AS DESIGNED. ALL FENCING TO BE IN ACCORDANCE WITH AS1926.1 & AS1926.2 AND THE ERECTION OR ALTERATION TO BE THE RESPONSIBILITY OF THE APPLICANT. THE FENCING IS PART OF THE APPLICATION,
2. SPIGOTS ARE TO BE CORED NO CLOSER THAN 170mm FROM STRUCTURAL EDGE OF COPING,
3. THE POOL SHELL IS DESIGN IN ISOLATION, NO FITMENTS, OR LOADING TO BE PLACES ON CONCOURSE OR POOL SHELL WITHOUT THE EXPRESS PERMISSION OF CRYSTAL POOLS,
4. ANY PAVING LAID ADJACENT TO POOL COPING MUST HAVE 15mm WIDE CONSTRUCTION OR EXPANSION JOINTS. IF PAVING LAID IN MORTAR, EXPANSION JOINT MUST BE INSERTED BETWEEN PAVING & POOL COPING. LEAVE 3mm GAPS BETWEEN PAVERS LAID ON SAND,
5. POOL HAS BE DESIGNED TO MAINTAIN A CONSTANT 100mm FREEBOARD, OVERFILLING OF THE POOL WILL RESULT IN SATURATION OF THE TILE BED AND RISK DELAMINATING COPING FINISHES.

EMPTING POOL:

POOL TO BE EQUIPPED WITH HYDROSTATIC PRESSURE RELIEF VALVE TO SAFEGUARD AGAINST EXTERNAL WATER PRESSURE WHEN POOL IS EMPTY. DESPITE THIS PROVISION THE APPROVAL OF CRYSTAL POOLS MUST BE OBTAINED BEFORE EMPTYING THE POOL

DIVING:

THIS POOL IS NOT DESIGN FOR DIVING.



Innovative Building Systems Australia Pty Ltd

14 Monterey Parade, Ermington Heights NSW 2115 ACN: 44 124 486 497
www.ibsaust.com.au Ph: 0414 555 981 Fax: 02 9804 8724

APPROVED *[Signature]* DATE 19.08.2016

CHRISTIAAN FITZSIMON BSc BE MIEAust # 987546



THIS DRAWING IS SUBJECT OF COPYRIGHT AND
MAY NOT BE USED OR REPRODUCED EITHER IN
WHOLE OR PART WITHOUT THE EXPRESS
PERMISSION OF THE OWNER CRYSTAL POOLS P/L.

SEPTEMBER 2007

LEVELS FOR COUNCIL APPROVAL	
-----------------------------	--

DATUM: FFL of Alfresco

TOP OF FINISHED POOL RELATIVE TO DATUM		LEVEL
	A	-50
	B	-50
HEIGHT ABOVE EXISTING GROUND LEVEL AT	C	-250
	D	-250
	RL	-----

-50 -50 -250

ELEVATION A-B

ELEVATION B-C

-50 -250 -250 -250

ELEVATION A-D

ELEVATION D-C

.	.	.	.
A	19.08	ISSUED FOR CONSTRUCTION	CMF
REV.	DATE	AMENDMENT	DRAWN

PROPOSED SWIMMING POOL
FOR: Melissa & Sam Michael
AT: 9-13 Garswood Rd, Glenmore Park, NSW 2745



CRYSTAL
POOLS
PTY.
LTD.


Unit 8, 1 Central Ave, Thornleigh 2120
PO Box 271, Pennant Hills, 1715
Ph: 9875 4555 Fax: 9484 1019
Builder Licence No: 34505

DATE
19.08.2016

JOB NUMBER
13319

DWG. No.
P02

REV. A

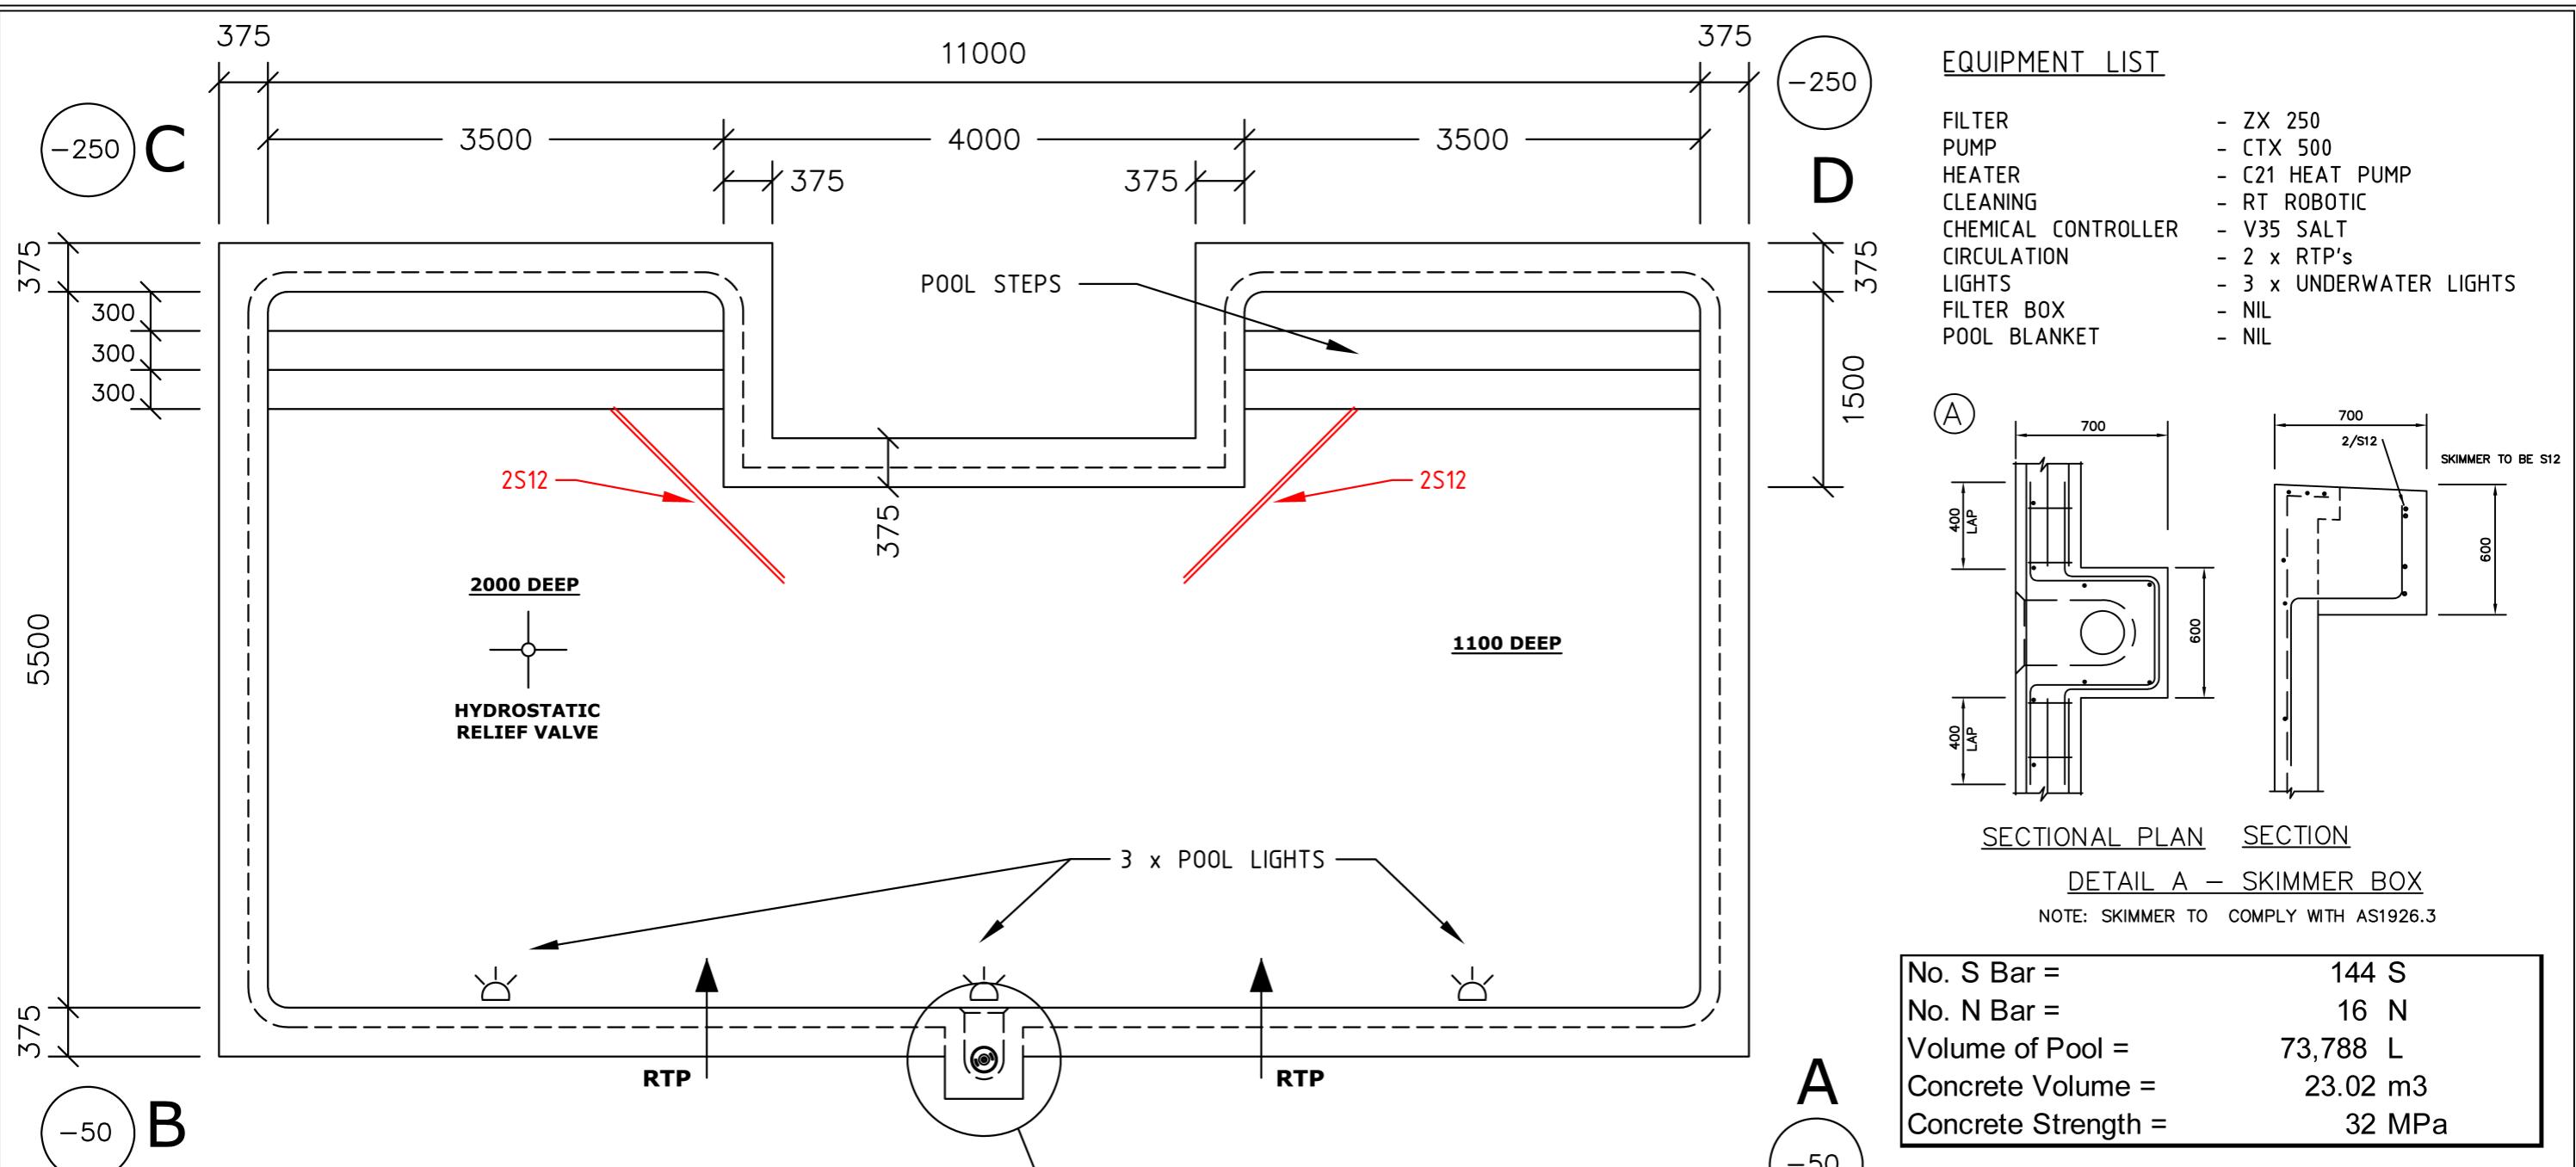

				DATUM: <u>FFL of Alfresco</u>	PROPOSED SWIMMING POOL	
				TOP OF POOL STRUCTURAL RELATIVE TO DATUM, ALLOW 30mm FOR PAVER:	LEVEL	FOR: Melissa & Sam Michael
				TOP OF POOL STRUCTURE RELATIVE TO APPROX. NATURAL GROUND LEVELS	A <u>-50</u> RL <u>-----</u>	AT: 9-13 Garswood Rd, Glenmore Park, NSW 2745
				B <u>-50</u> RL <u>-----</u>	C <u>-250</u> RL <u>-----</u>	
				D <u>-250</u> RL <u>-----</u>		
A	19.08	ISSUED FOR CONSTRUCTION	CMF			
REV.	DATE	AMENDMENT	DRAWN			

IBS AUSTRALIA
Innovative Building Systems


Innovative Building Systems Australia Pty Ltd
14 Monterey Parade, Ermington Heights NSW 2115
www.ibsaust.com.au Ph: 0414 555 991 Fax: 02 9804 8724
ACN: 44 124 486 497
APPROVED *Fitz* DATE 19.08.2016
CHRISTIAAN FITZSIMON BSc BE MIEAust # 987546




CRYSTAL POOLS PTY. LTD.
13319
Unit 8, 1 Central Ave, Thornleigh 2120
PO Box 271, Pennant Hills, 1715
Ph: 9875 4555 Fax: 9484 1019
Builder Licence No: 34505
REV. A

CRYSTAL POOLS PTY. LTD.
13319
Unit 8, 1 Central Ave, Thornleigh 2120
PO Box 271, Pennant Hills, 1715
Ph: 9875 4555 Fax: 9484 1019
Builder Licence No: 34505
REV. A

THIS DRAWING IS SUBJECT OF COPYRIGHT AND
MAY NOT BE USED OR REPRODUCED EITHER IN
WHOLE OR PART WITHOUT THE EXPRESS
PERMISSION OF THE OWNER CRYSTAL POOLS P/L.


SEPT 2007

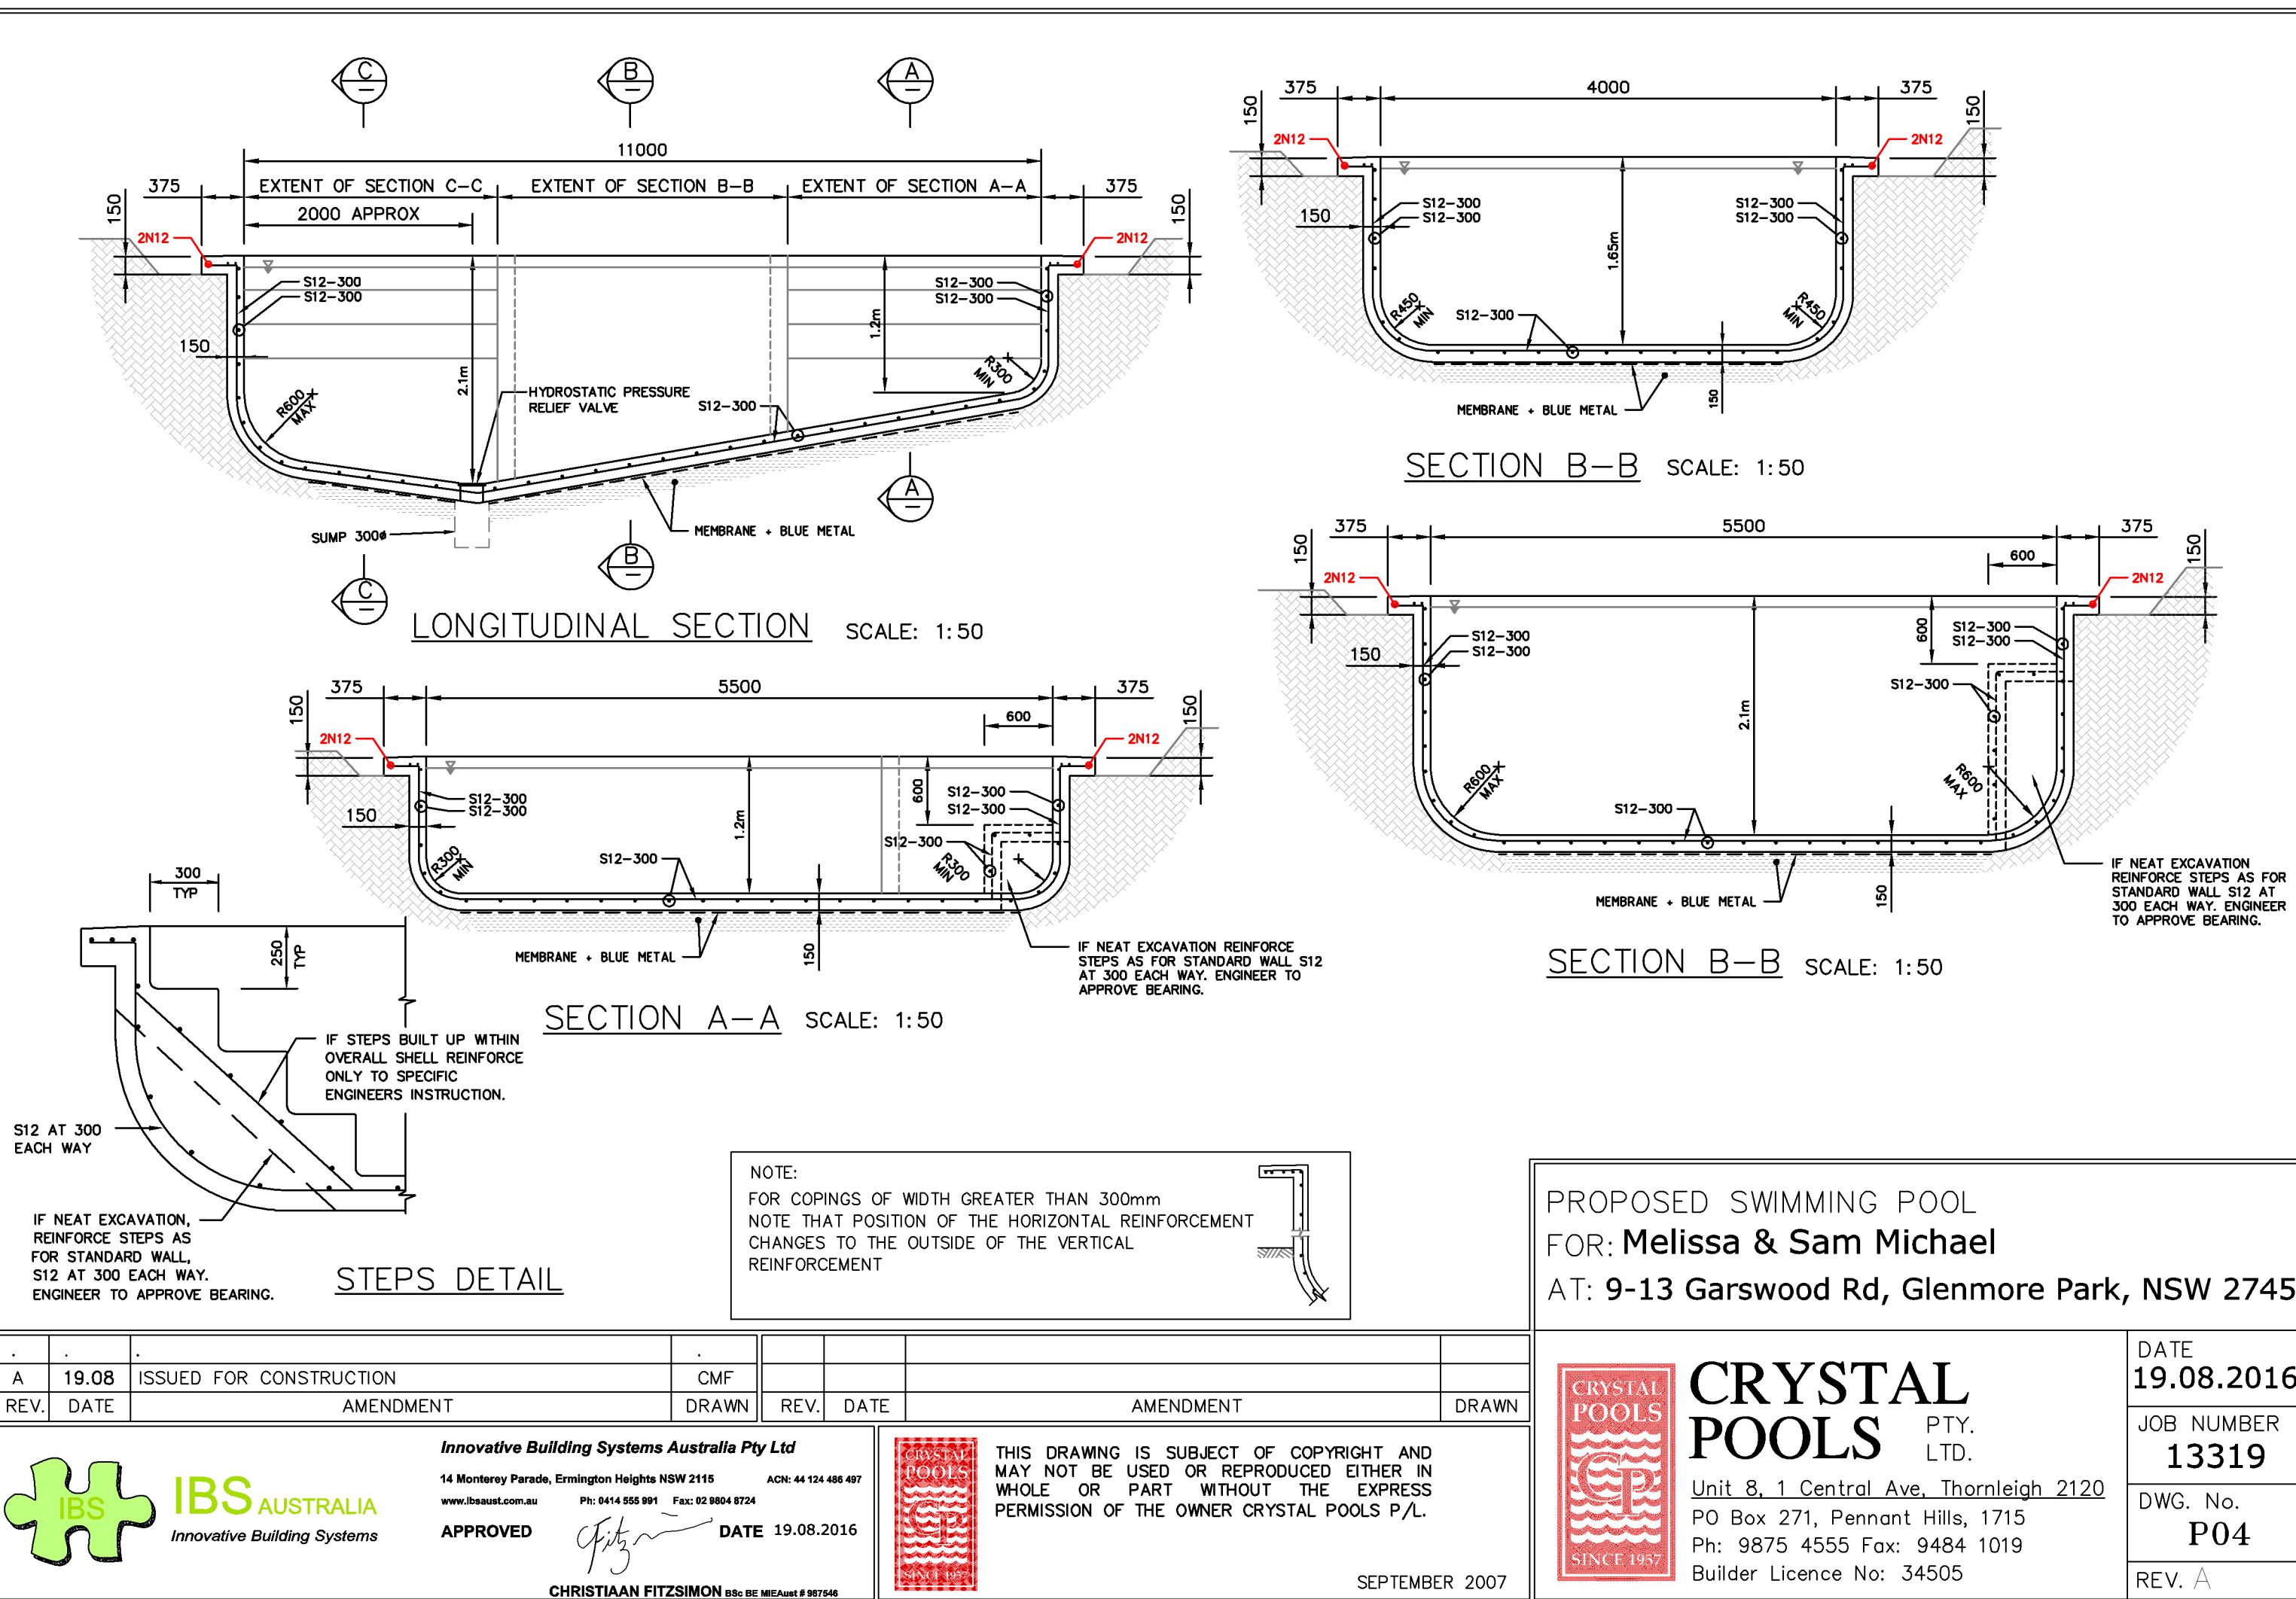

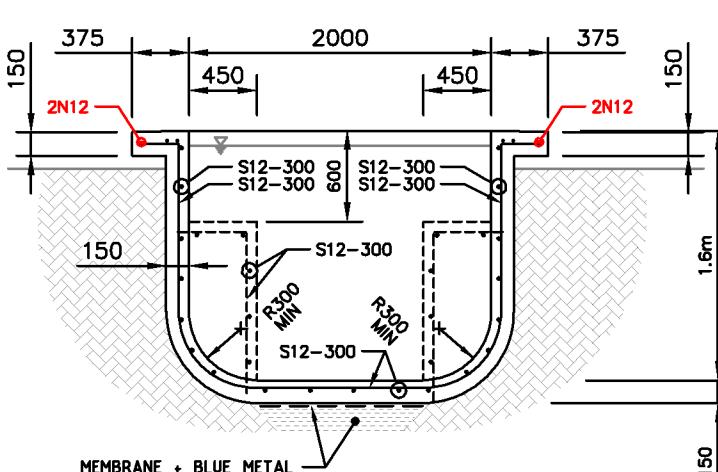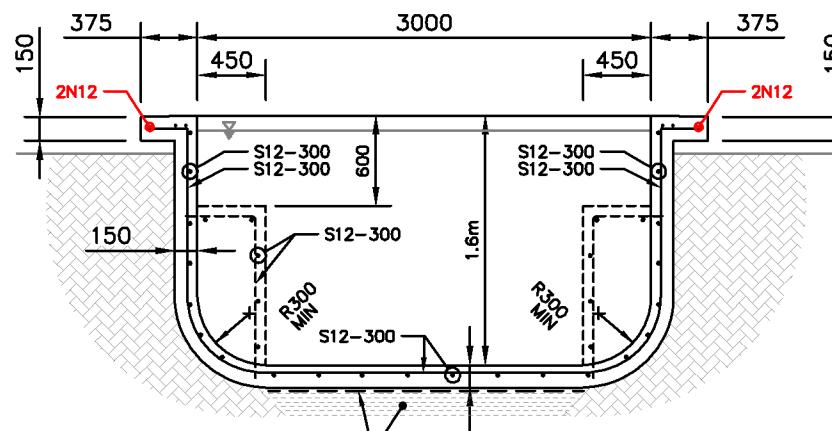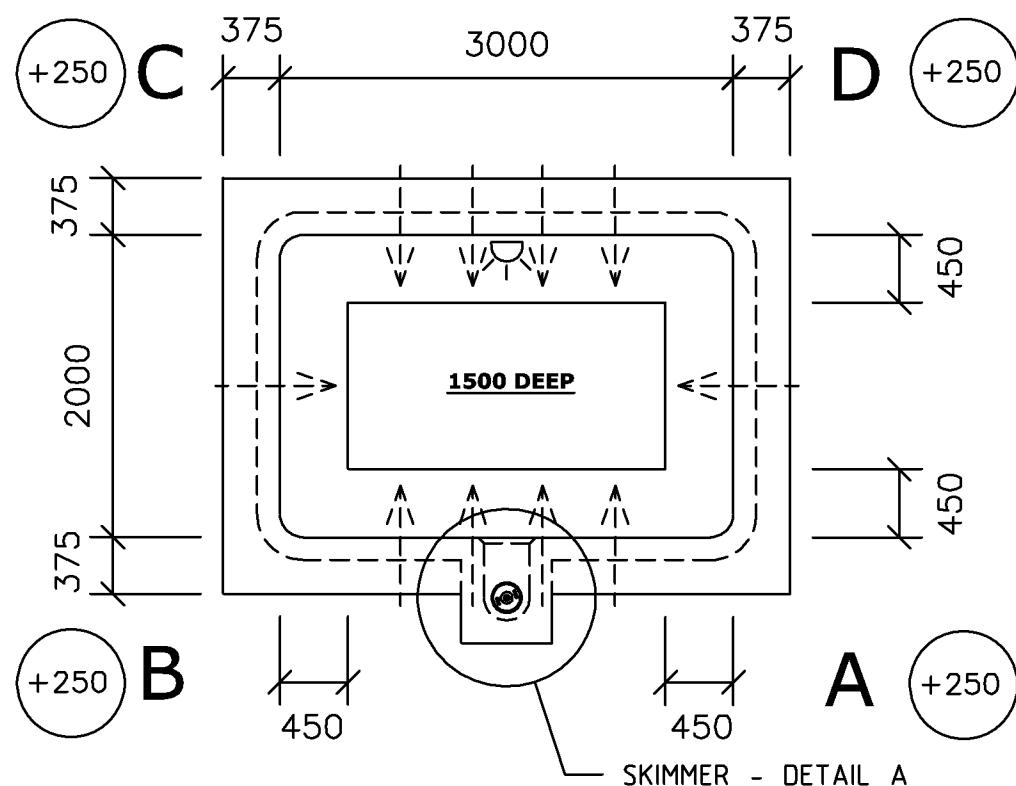

EQUIPMENT LIST

FILTER	- ZX 100
PUMP	- CTX 280
HEATER	- V450 GAS
CLEANING	-
CHEMICAL CONTROLLER	-
CIRCULATION	- 2 x RTP's
LIGHTS	- 1 x UNDERWATER LIGHTS
FILTER BOX	- NIL
POOL BLANKET	- NIL

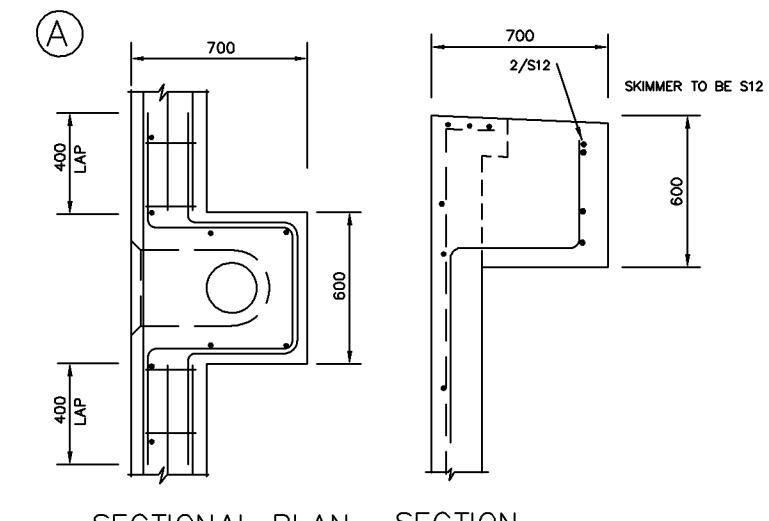

No. S Bar =	40 S
No. N Bar =	7 N
Volume of Pool =	4,410 L
Concrete Volume =	7.96 m ³
Concrete Strength =	32 MPa

NOTE:

- EVEN BEARING ASSUMED THROUGHOUT UNLESS NOTED OTHERWISE. ANY VARIATION CHECK WITH ENGINEER.

A	19.08	ISSUED FOR CONSTRUCTION	CMF
REV.	DATE	AMENDMENT	DRAWN

DATUM: FFL of Alfresco
 TOP OF POOL STRUCTURAL RELATIVE TO DATUM, ALLOW 30mm FOR PAVER: 250 ABOVE
 TOP OF POOL STRUCTURE RELATIVE TO APPROX. NATURAL GROUND LEVELS

A	+250	RL -----
B	+250	RL -----
C	+250	RL -----
D	+250	RL -----



Innovative Building Systems Australia Pty Ltd

14 Monterey Parade, Ermington Heights NSW 2115
www.ibsaust.com.au Ph: 0414 555 991 Fax: 02 9804 8724


APPROVED DATE 19.08.2016

CHRISTIAAN FITZSIMON BSc BE MIEAust # 987546



THIS DRAWING IS SUBJECT OF COPYRIGHT AND MAY NOT BE USED OR REPRODUCED EITHER IN WHOLE OR PART WITHOUT THE EXPRESS PERMISSION OF THE OWNER CRYSTAL POOLS P/L.

SEPTEMBER 2007

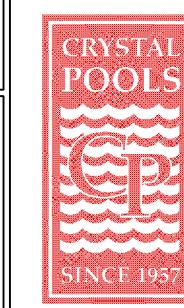

PROPOSED SWIMMING POOL
FOR: Melissa & Sam Michael

AT: 9-13 Garswood Rd, Glenmore Park, NSW 2745

CRYSTAL
POOLS

PTY.
LTD.

Unit 8, 1 Central Ave, Thornleigh 2120
PO Box 271, Pennant Hills, 1715
Ph: 9875 4555 Fax: 9484 1019
Builder Licence No: 34505

DATE
19.08.2016

JOB NUMBER
13319

DWG. No.
P05

REV. A