


LONDONDERRY ROAD

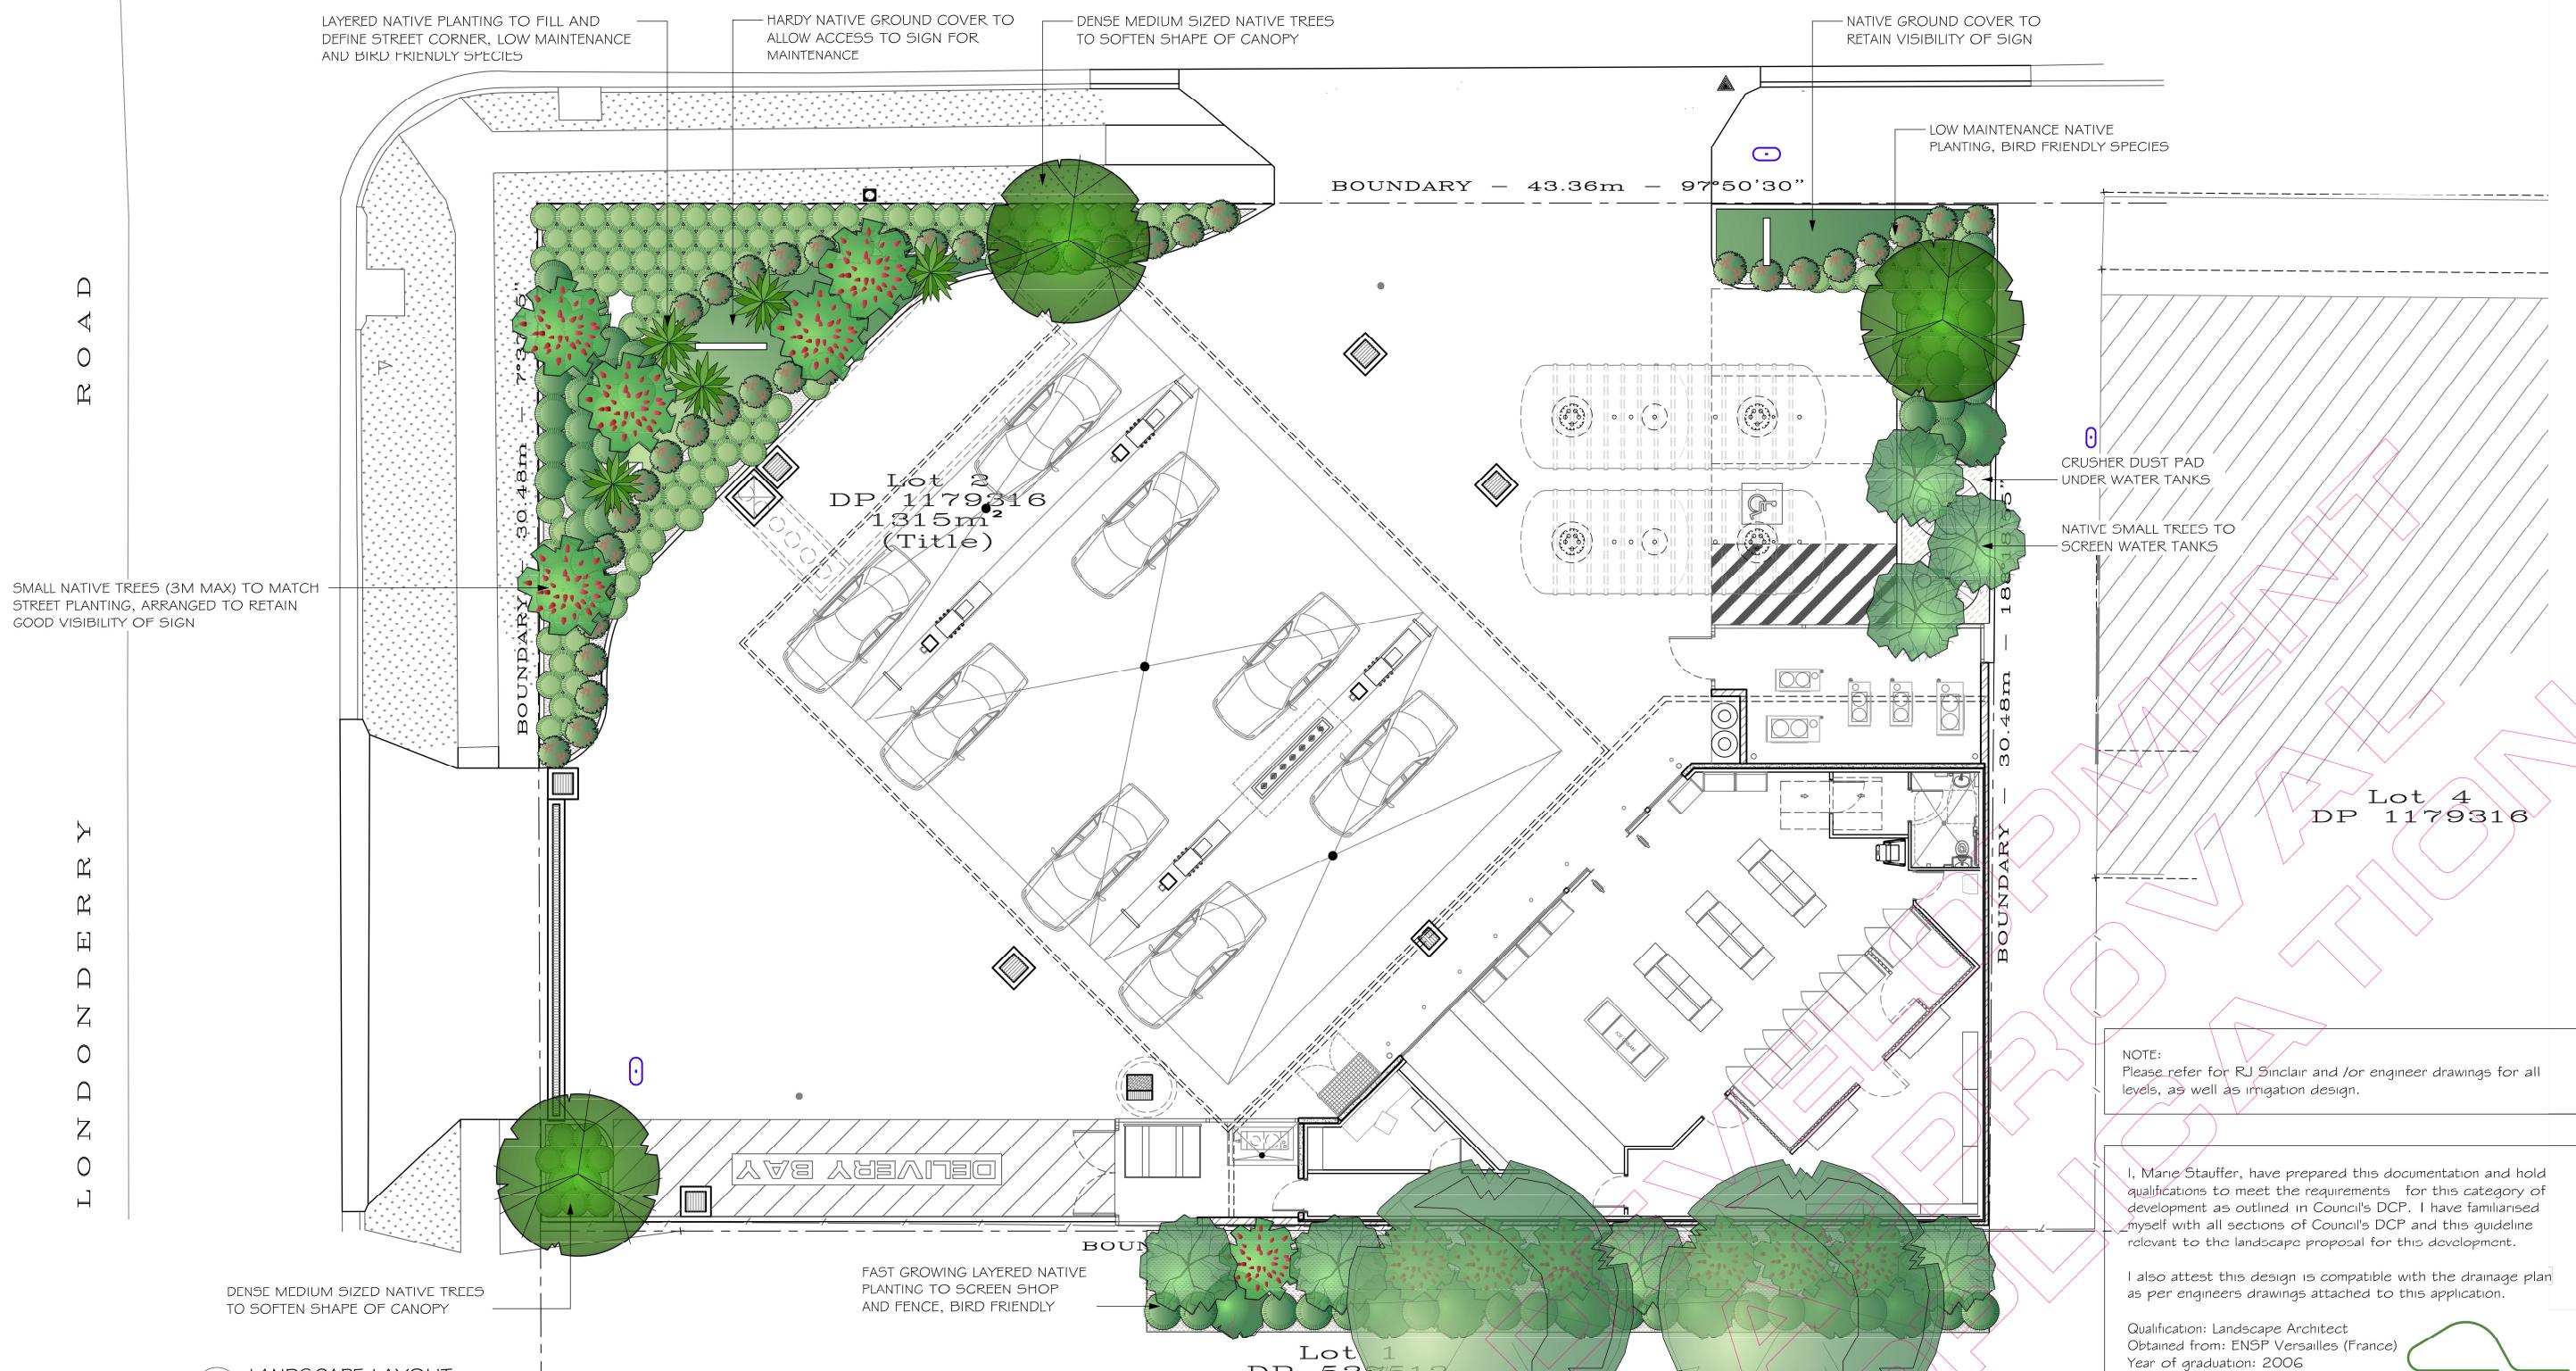


SCALE BAR 1 : 1 On A1 Size Original
 0 10 20 30 40 50 60 70 80 90 100
 20 40 60 80 100 120 140 160 180 200


SCALE BAR 1 : 2 On A3 Size Reduction
 0 10 20 30 40 50 60 70 80 90 100

© 2014 R.J. SINCLAIR Pty Ltd ACN 002 050 526. COPYRIGHT IN THESE DESIGNS AND DRAWINGS IS VESTED IN R.J. SINCLAIR Pty Ltd. THE DESIGN AND DETAILS SHOWN ON THIS DRAWING ARE SPECIFIC TO THIS PROJECT ONLY AND MAY NOT BE REPRODUCED IN WHOLE OR IN PART BY ANY MEANS OR BE USED FOR ANY OTHER PROJECT OR PURPOSE WITHOUT THE WRITTEN CONSENT OF R.J. SINCLAIR Pty Ltd.

No. Amendment
 DAI PRELIMINARY ISSUE. NOT FOR CONSTRUCTION.
 DA1 ISSUED FOR DEVELOPMENT APPROVAL ONLY. NOT FOR CONSTRUCTION.
 DA2 RE-ISSUED FOR DEVELOPMENT APPROVAL ONLY. NOT FOR CONSTRUCTION.

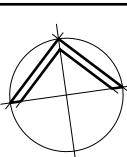

Chartered Member
 BUILDING DESIGNERS AUSTRALIA
 AIA Member
 VIC Chapter
 Member
 QCC
 TAMARAN
 BP 131362

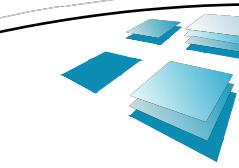

R.J. SINCLAIR Pty Ltd

Building Design
 Office: Suite B111 - Sky City
 NorWest Business Park
 20 Lexington Drive
 BELLA VISTA NSW 2153
 Postal: PO Box 503
 ROUND CORNER NSW 2158
 Phone: 02 8881 0999
 E-mail: design@rjsinclair.com.au
 Web: www.rjsinclair.com.au
 Multi-Discipline Design + Project Management

Project
 SERVICE STATION KNOCK DOWN REBUILD & RESIDENTIAL ALTERATIONS
 370 - 372 CARRINGTON ROAD & 523 LONDONDERRY ROAD
 LONDONDERRY NSW
 FOR
 MARIA GALIS
 Drawing Title
 LANDSCAPE LAYOUT

Approved	Designed
Date	Drawn
March 2018	VP
Scale	Checked
1:100 @ A1	1:200 @ A3
Project No.	Drawing No.
16-096	Amtd.
L - 01	DA2


I, Marie Stauffer, have prepared this documentation and hold qualifications to meet the requirements for this category of development as outlined in Council's DCP. I have familiarised myself with all sections of Council's DCP and this guideline relevant to the landscape proposal for this development.

I also attest this design is compatible with the drainage plan as per engineers drawings attached to this application.

Qualification: Landscape Architect
 Obtained from: ENSP Versailles (France)
 Year of graduation: 2006
 Years of post graduate experience: 8
 Signature: M. Stauffer



ISSUED FOR DEVELOPMENT APPROVAL
 NOT FOR CONSTRUCTION

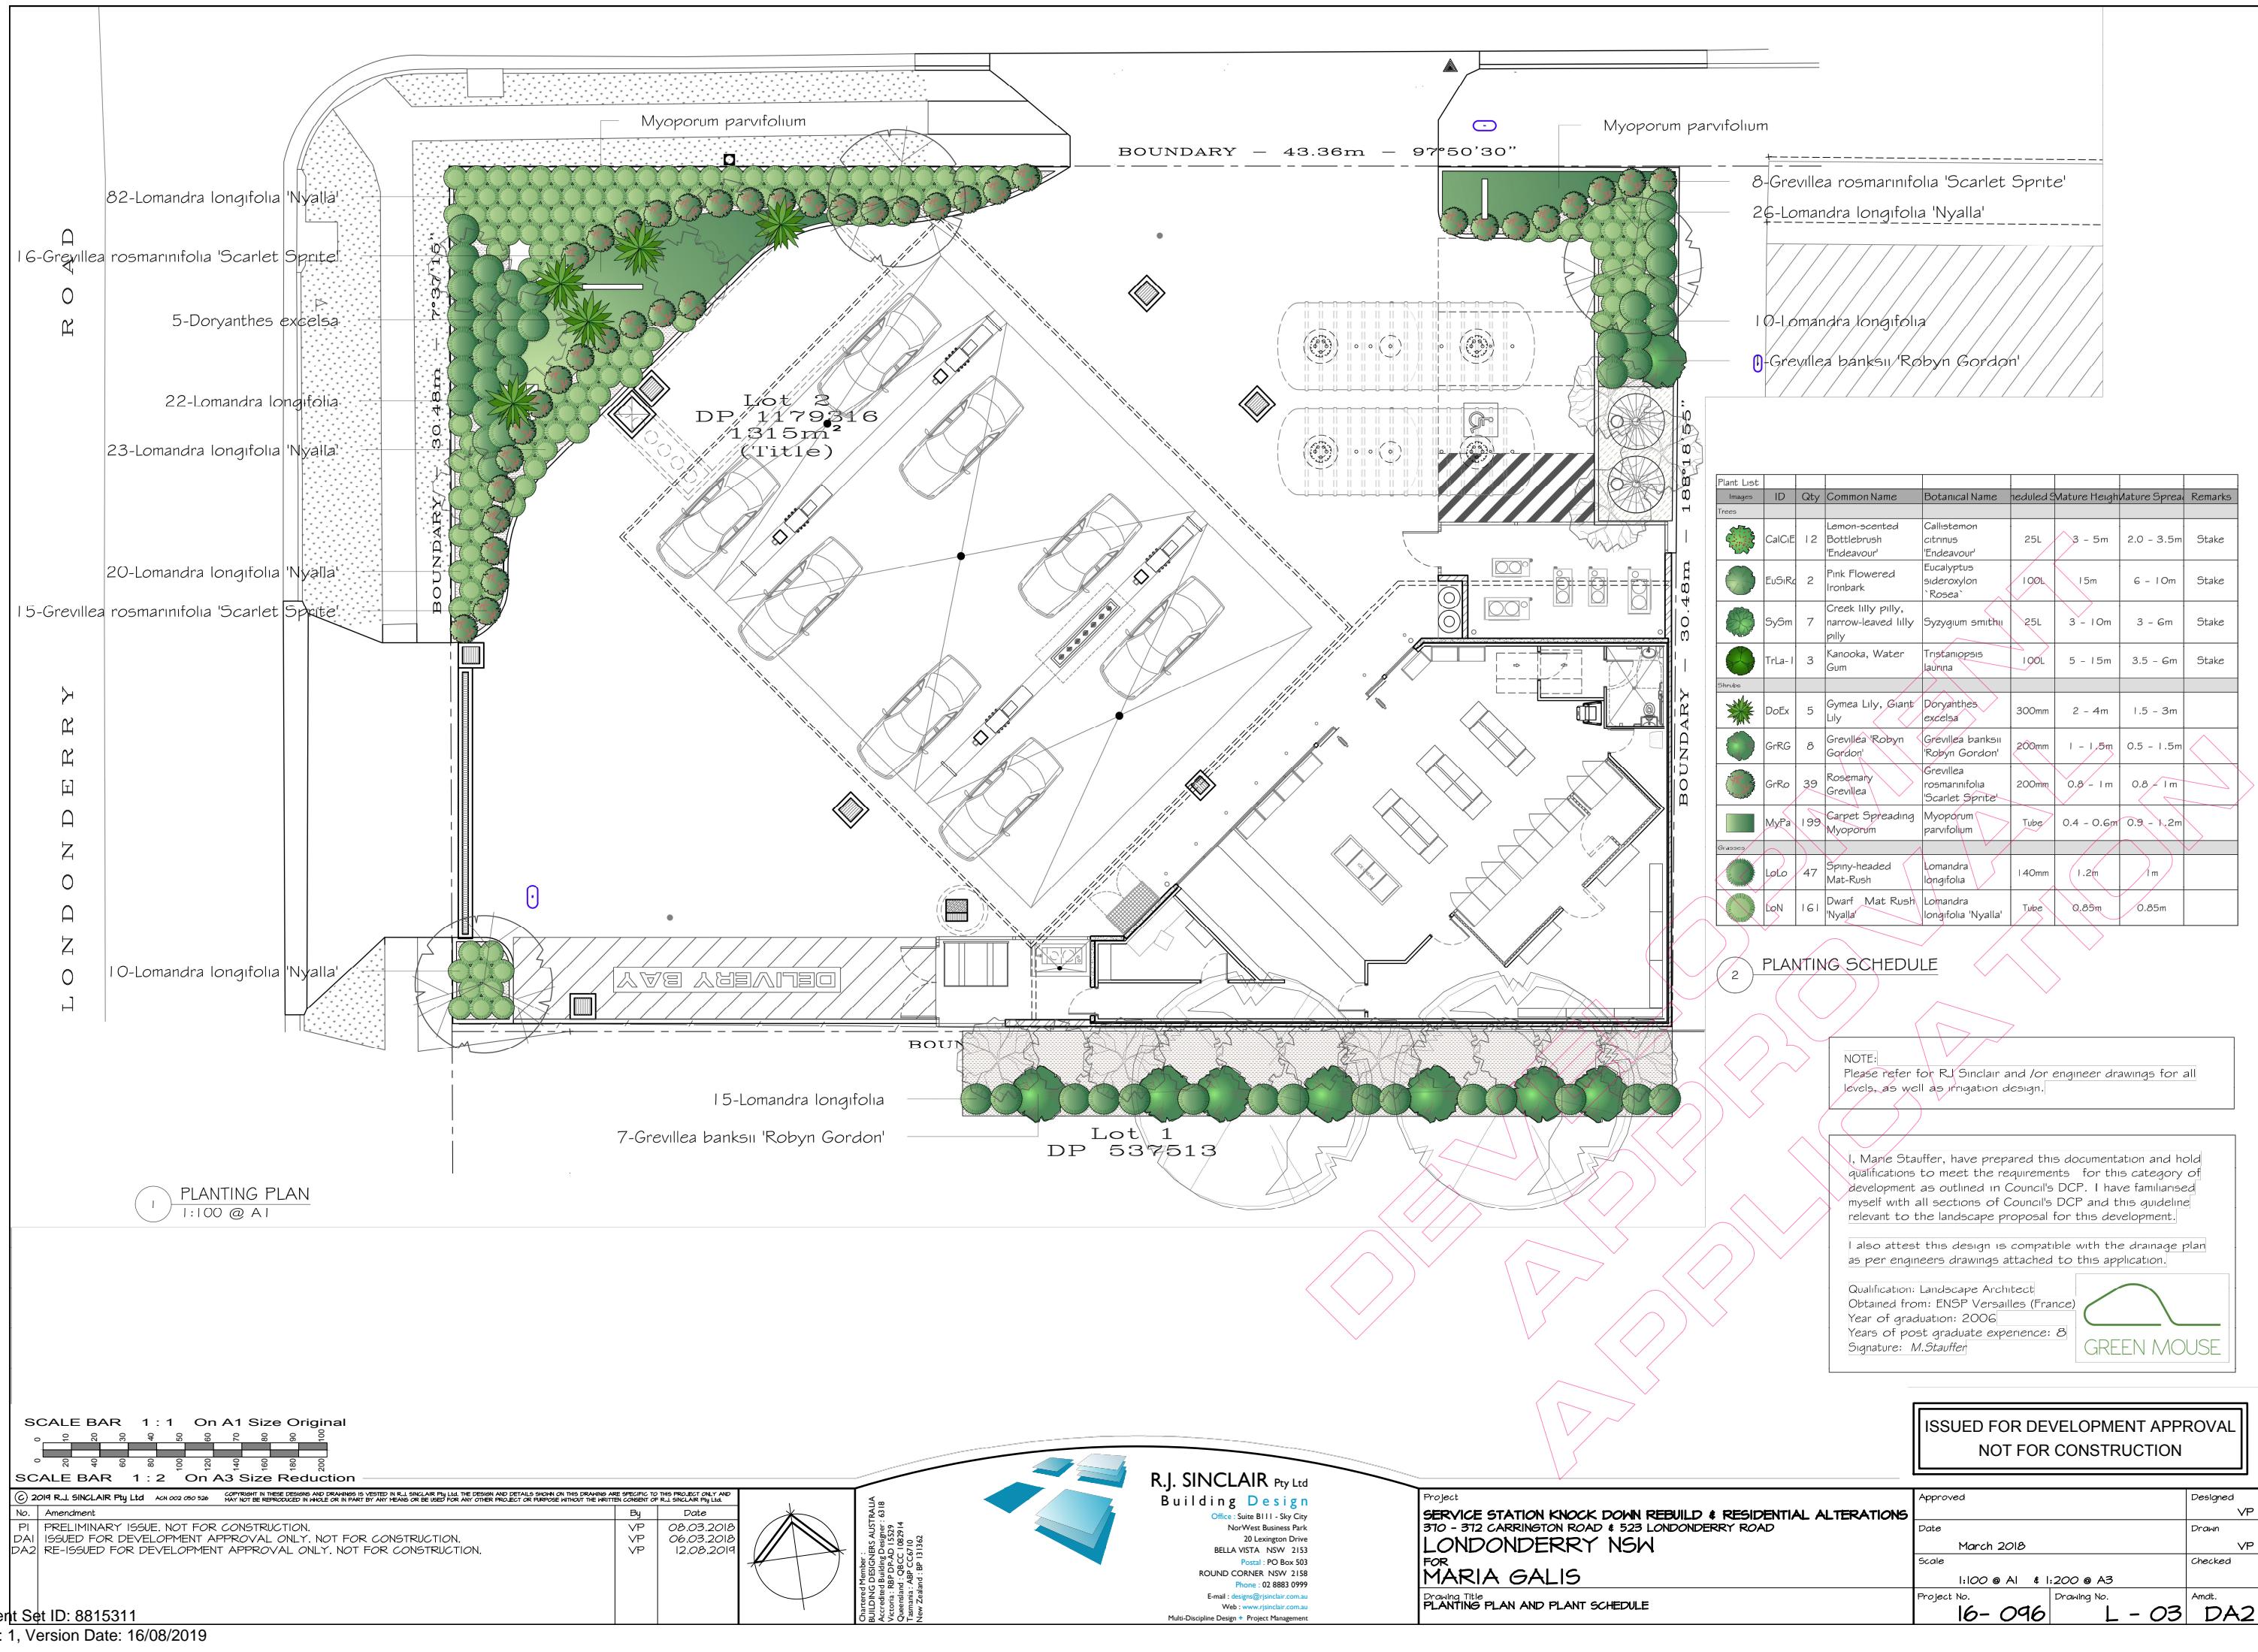

Document Set ID: 8815311

Version: 1, Version Date: 16/08/2019