



EXISTING SIGNAGE



EXISTING SIGNAGE



EXISTING SIGNAGE

issue	date	revision details
drawn		checked approved

NOTES:
 ALL DESIGNS, PRINTS & SPECIFICATIONS ARE THE PROPERTY OF AMANDA STUDIO AND CANNOT BE USED WITHOUT THEIR WRITTEN PERMISSION
 DO NOT SCALE THE DRAWING AND USE FIGURED DIMENSIONS ONLY
 CONTRACTOR IS RESPONSIBLE TO VERIFY ALL DIMENSIONS ON SITE PRIOR TO COMMENCEMENT OF ANY WORK
 THESE DRAWINGS ARE TO BE READ IN CONJUNCTION WITH ARCHITECTURAL BASE DRAWINGS & RELEVANT CONSULTANT DRAWINGS.
 MANUFACTURER SHALL PREPARE 'SHOP DRAWINGS' OR 'PROTOTYPE SAMPLES' FOR RELEVANT ITEMS AND SUBMIT THEM TO THE DESIGNER FOR APPROVAL



55 MT Pleasant Ave. NORMANHURST NSW 2076
 M: 0403021366
 E: info@amandastudio.com.au
 www.amandastudio.com.au

project
EL GRINGOS


project no

area
SHOP FS006 @ NEPEAN VILLAGE

title
SITE IMAGES

scale
 date 15/02/2021

drawing no.
 issue
E01 C

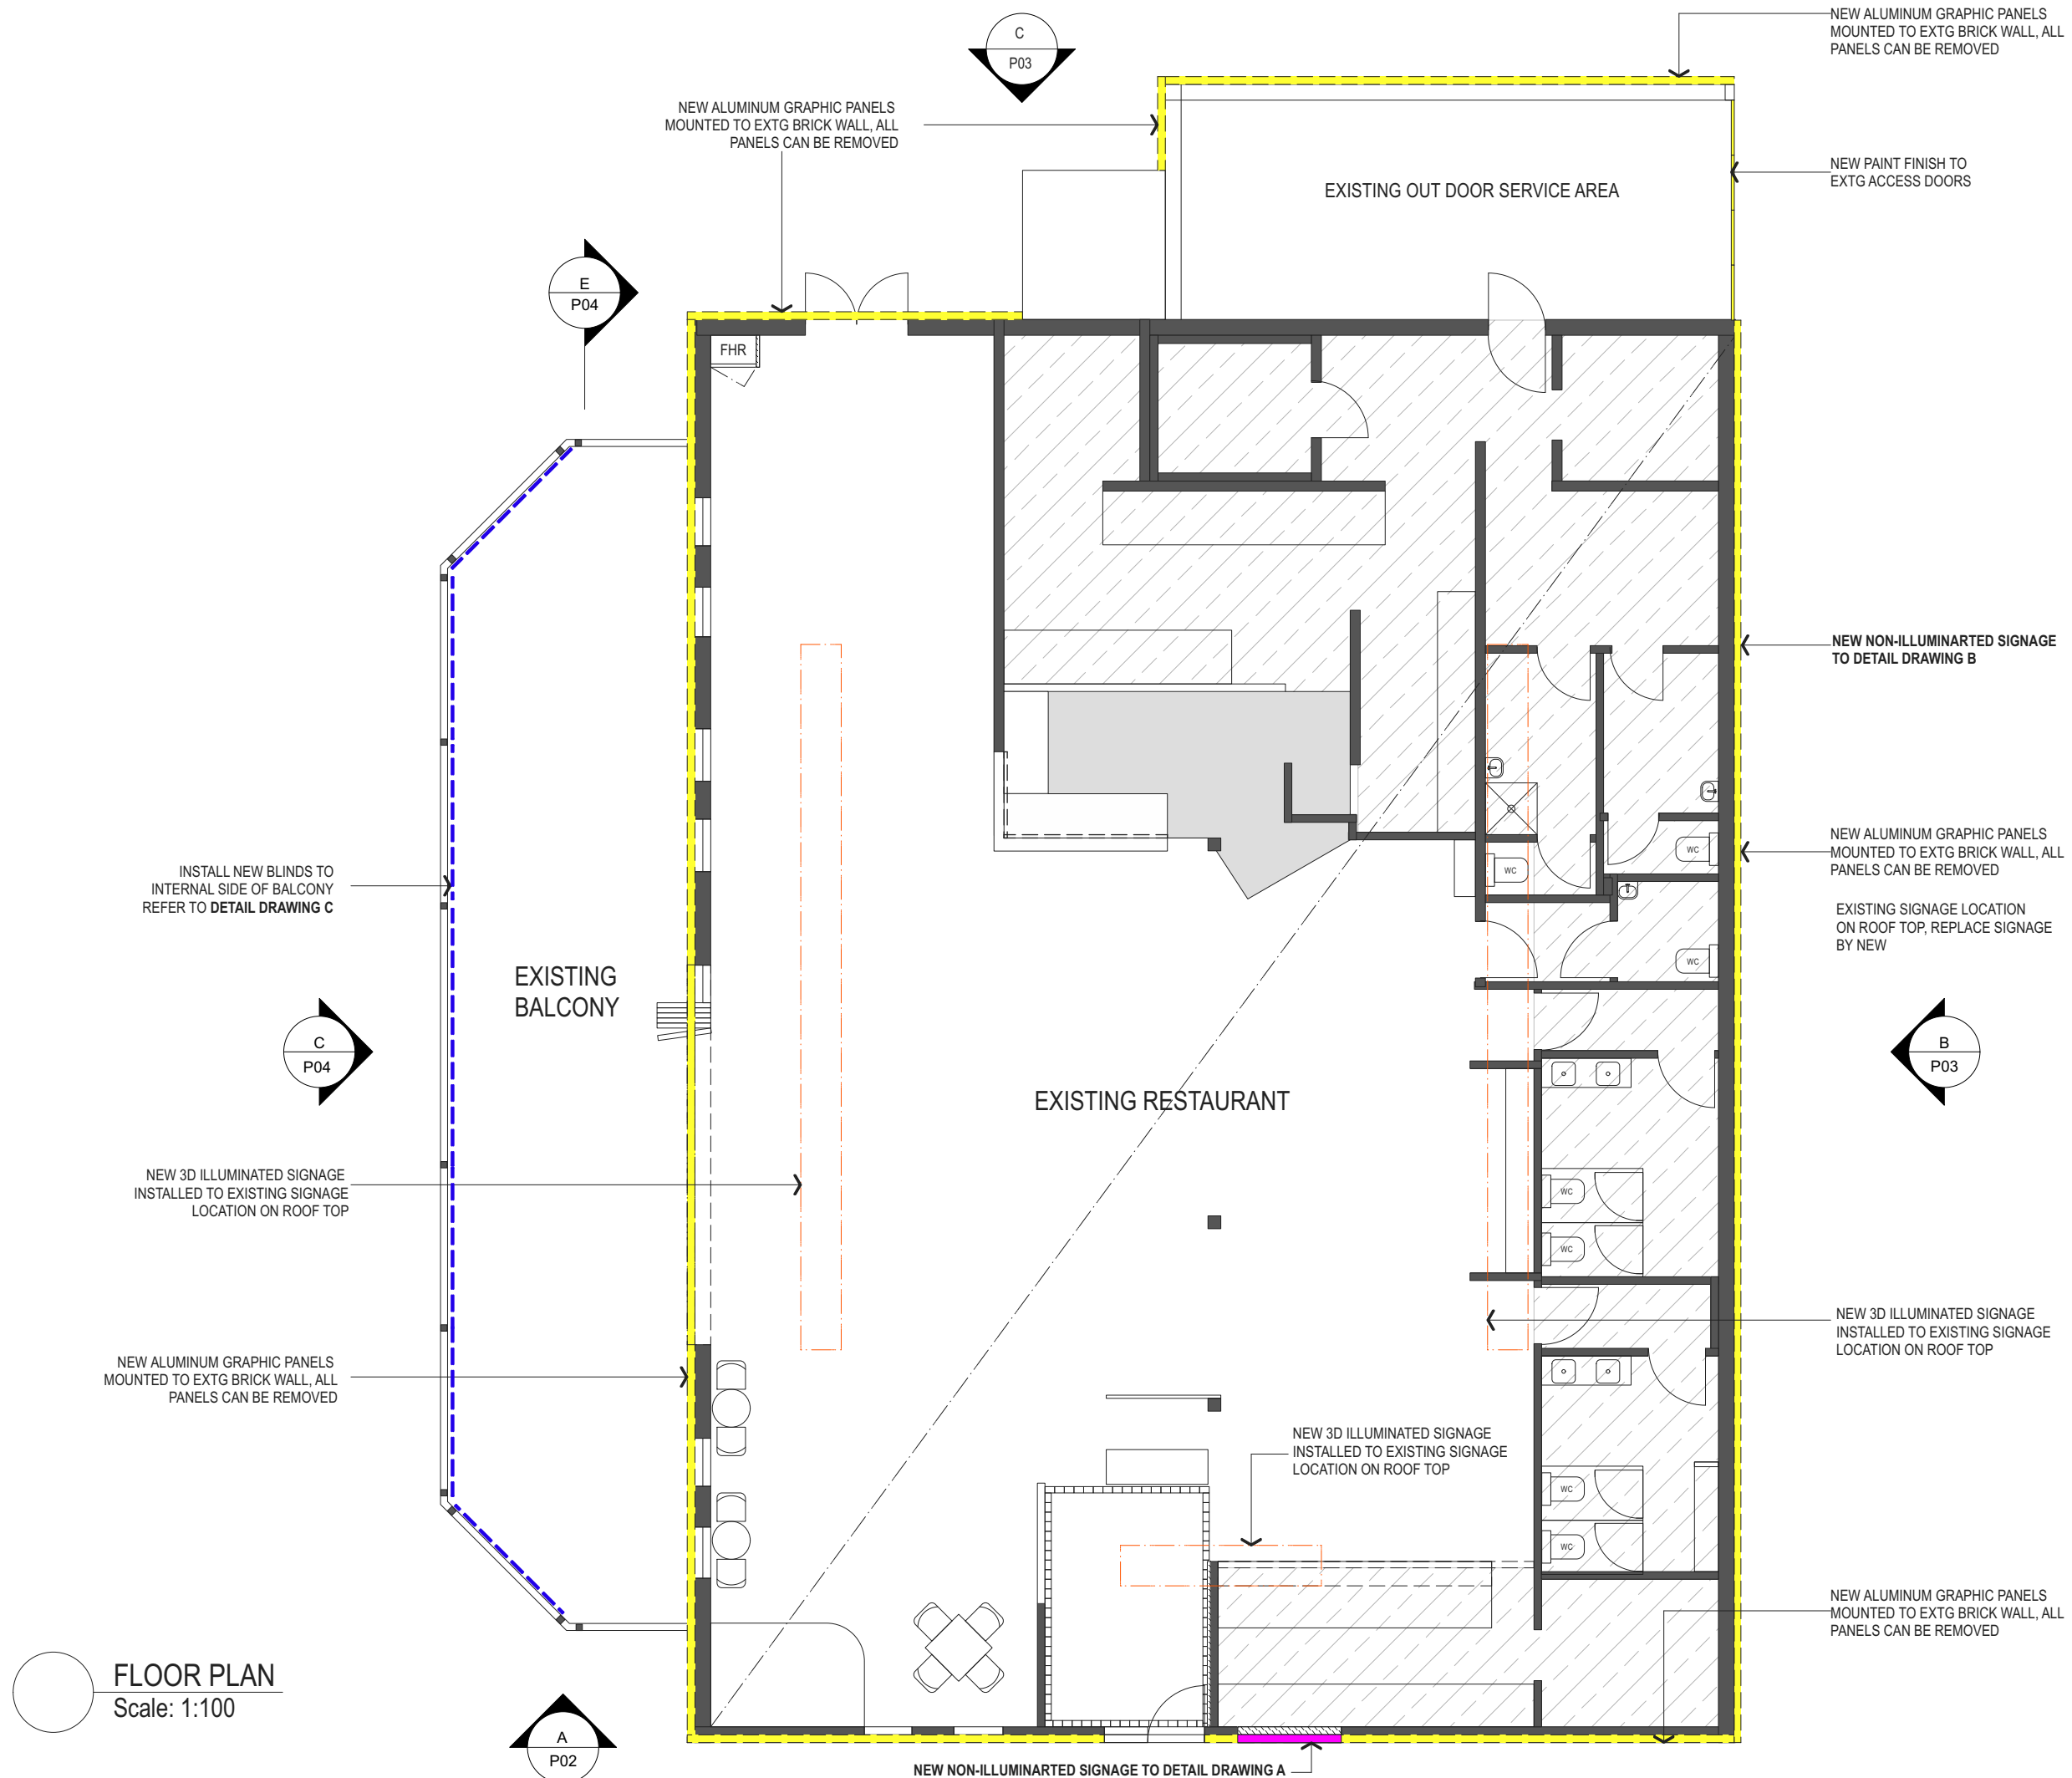

issue	date	revision details
drawn		checked
		approved

NOTES:
 ALL DESIGNS, PRINTS & SPECIFICATIONS ARE THE PROPERTY OF AMANDA STUDIO AND CANNOT BE USED WITHOUT THEIR WRITTEN PERMISSION
 DO NOT SCALE THE DRAWING AND USE FIGURED DIMENSIONS ONLY
 CONTRACTOR IS RESPONSIBLE TO VERIFY ALL DIMENSIONS ON SITE PRIOR TO COMMENCEMENT OF ANY WORK
 THESE DRAWINGS ARE TO BE READ IN CONJUNCTION WITH ARCHITECTURAL BASE DRAWINGS & RELEVANT CONSULTANT DRAWINGS.
 MANUFACTURER SHALL PREPARE 'SHOP DRAWINGS' OR 'PROTOTYPE SAMPLES' FOR RELEVANT ITEMS AND SUBMIT THEM TO THE DESIGNER FOR APPROVAL



55 MT Pleasant Ave. NORMANHURST NSW 2076
 M: 0403021366
 E: info@amandastudio.com.au
 www.amandastudio.com.au

project
EL GRINGOS

project no


area
SHOP FS006 @ NEPEAN VILLAGE

title
FLOOR PLAN

scale **1:100** date **15/02/2021**

drawing no. **P01** issue **C**

FLOOR PLAN
 Scale: 1:100

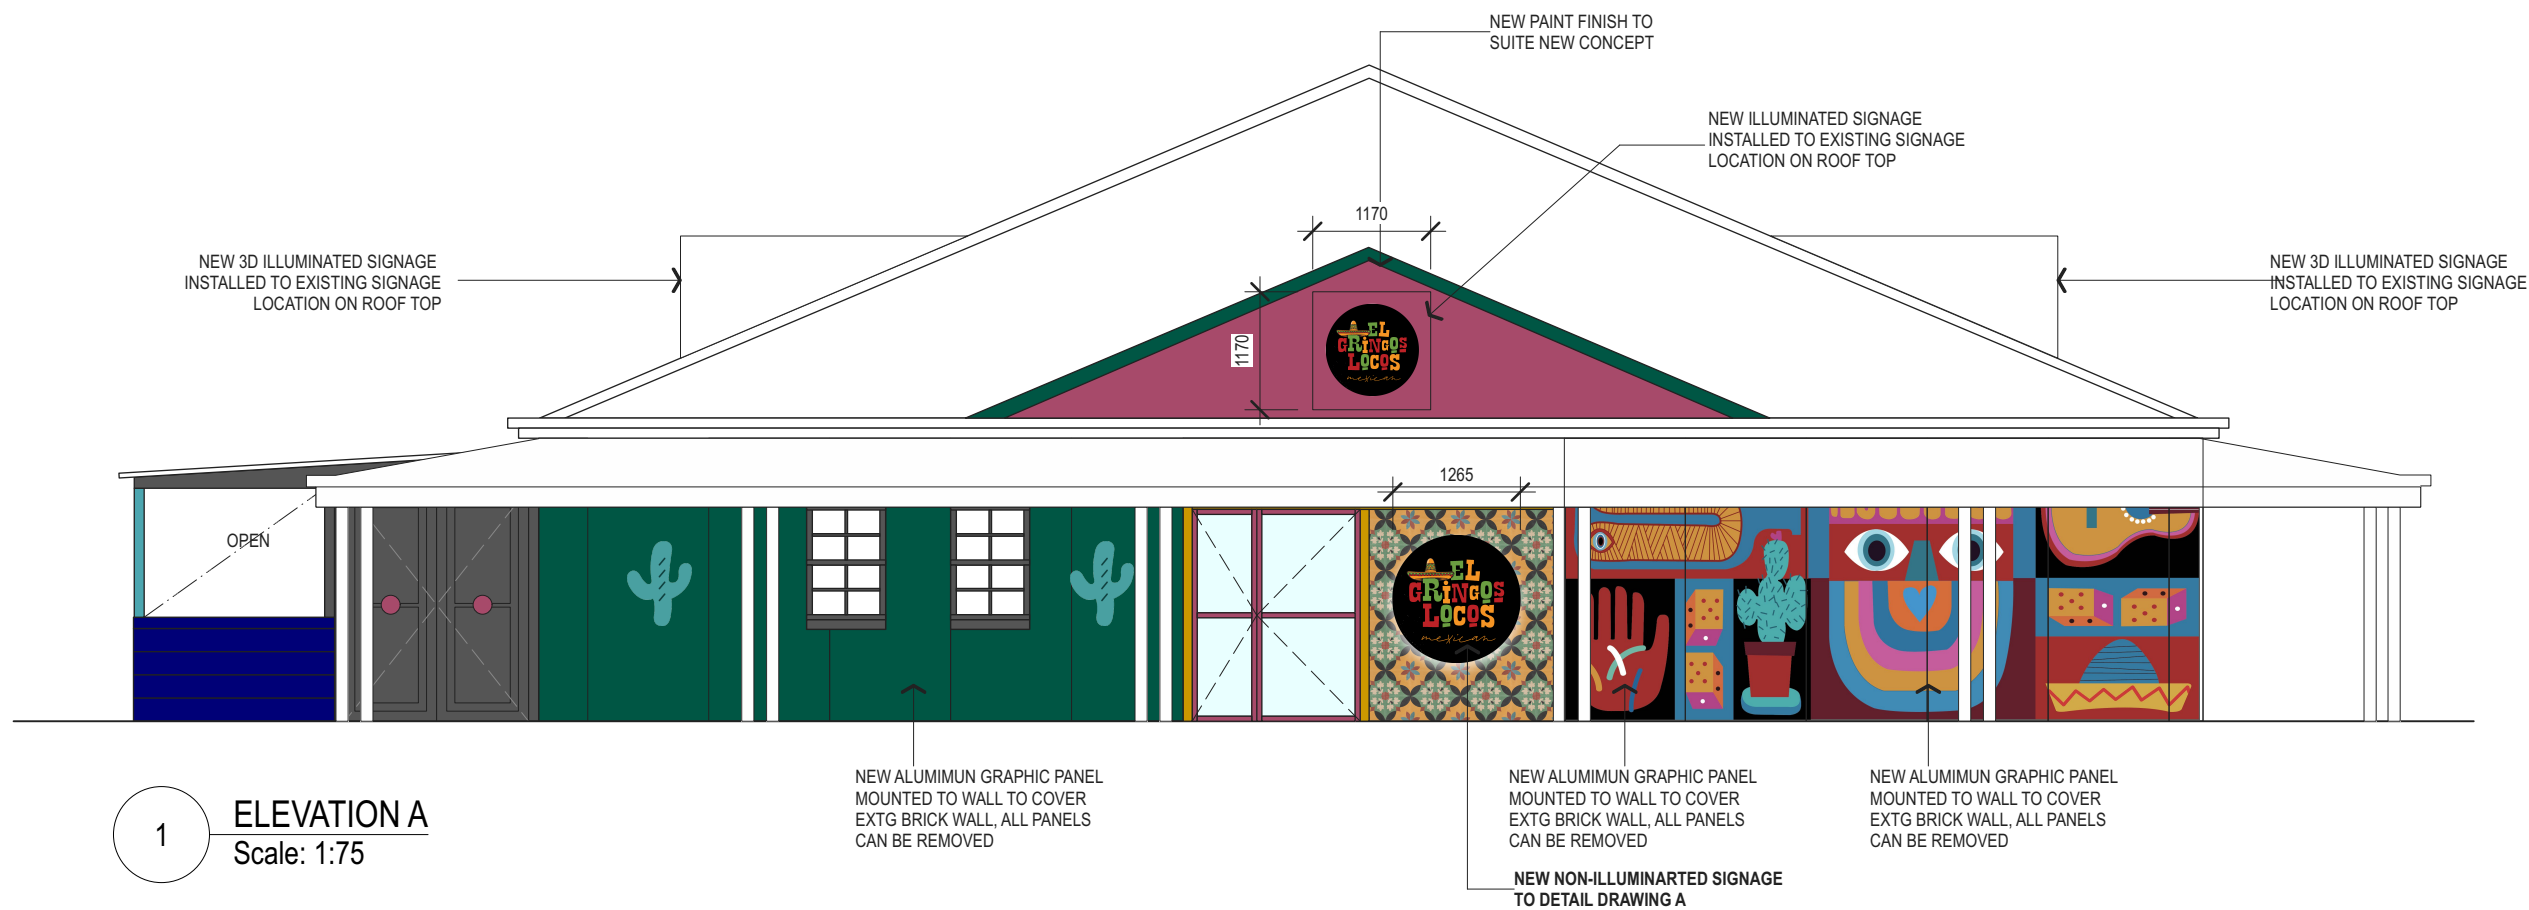

1 **ELEVATION A**
Scale: 1:75

issue	date	revision details
drawn		checked approved

NOTES:
ALL DESIGNS, PRINTS & SPECIFICATIONS ARE THE PROPERTY OF AMANDA STUDIO AND CANNOT BE USED WITHOUT THEIR WRITTEN PERMISSION
DO NOT SCALE THE DRAWING AND USE FIGURED DIMENSIONS ONLY
CONTRACTOR IS RESPONSIBLE TO VERIFY ALL DIMENSIONS ON SITE PRIOR TO COMMENCEMENT OF ANY WORK
THESE DRAWINGS ARE TO BE READ IN CONJUNCTION WITH ARCHITECTURAL BASE DRAWINGS & RELEVANT CONSULTANT DRAWINGS.
MANUFACTURER SHALL PREPARE 'SHOP DRAWINGS' OR 'PROTOTYPE SAMPLES' FOR RELEVANT ITEMS AND SUBMIT THEM TO THE DESIGNER FOR APPROVAL



55 MT Pleasant Ave. NORMANHURST NSW 2076
M: 0403021366
E: info@amandastudio.com.au
www.amandastudio.com.au

project	EL GRINGOS	
project no		
area	SHOP FS006 @ NEPEAN VILLAGE	
title	ELEVATION A	
scale	1:75	date 15/02/2021
drawing no.	P02	issue C



NEW ILLUMINATED SIGNAGE
 INSTALLED TO EXISTING SIGNAGE
 LOCATION ON ROOF TOP
 REFER TO DETAIL D



1750

1 **ELEVATION B**
 Scale: 1:75

NEW ALUMIMUN GRAPHIC PANEL
 MOUNTED TO WALL TO COVER
 EXTG BRICK WALL, ALL PANELS
 CAN BE REMOVED

NEW ALUMIMUN GRAPHIC PANEL
 MOUNTED TO WALL TO COVER
 EXTG BRICK WALL, ALL PANELS
 CAN BE REMOVED

NEW NON-ILLUMINARTED SIGNAGE
 TO DETAIL DRAWING B



NEW ILLUMINATED SIGNAGE
 INSTALLED TO EXISTING SIGNAGE
 LOCATION ON ROOF TOP
 REFER TO DETAIL D



NEW ALUMIMUN GRAPHIC PANEL
 MOUNTED TO WALL TO COVER
 EXTG BRICK WALL, ALL PANELS
 CAN BE REMOVED

NEW PINT FINISH
 TO EXTERNAL WALL OF
 EXISTING BALCONY

NEW ALUMIMUN GRAPHIC PANEL
 MOUNTED TO WALL TO COVER
 EXTG BRICK WALL, ALL PANELS
 CAN BE REMOVED

1 **ELEVATION C**
 Scale: 1:75

issue date	revision details	
drawn	checked	approved


NOTES:
 ALL DESIGNS, PRINTS & SPECIFICATIONS ARE THE PROPERTY
 OF AMANDA STUDIO AND CANNOT BE USED WITHOUT THEIR
 WRITTEN PERMISSION
 DO NOT SCALE THE DRAWING AND USE FIGURED DIMENSIONS
 ONLY
 CONTRACTOR IS RESPONSIBLE TO VERIFY ALL DIMENSIONS ON
 SITE PRIOR TO COMMENCEMENT OF ANY WORK
 THESE DRAWINGS ARE TO BE READ IN CONJUNCTION WITH
 ARCHITECTURAL BASE DRAWINGS & RELEVANT CONSULTANT
 DRAWINGS.
 MANUFACTURER SHALL PREPARE 'SHOP DRAWINGS' OR
 'PROTOTYPE SAMPLES' FOR RELEVANT ITEMS AND SUBMIT
 THEM TO THE DESIGNER FOR APPROVAL




55 MT Pleasant Ave. NORMANHURST NSW 2076
 M: 0403021366
 E: info@amandastudio.com.au
 www.amandastudio.com.au

project	EL GRINGOS
project no	
area	SHOP FS006 @ NEPEAN VILLAGE
title	ELEVATION B C

scale	1:75	date	15/02/2021
drawing no.	P03	issue	C

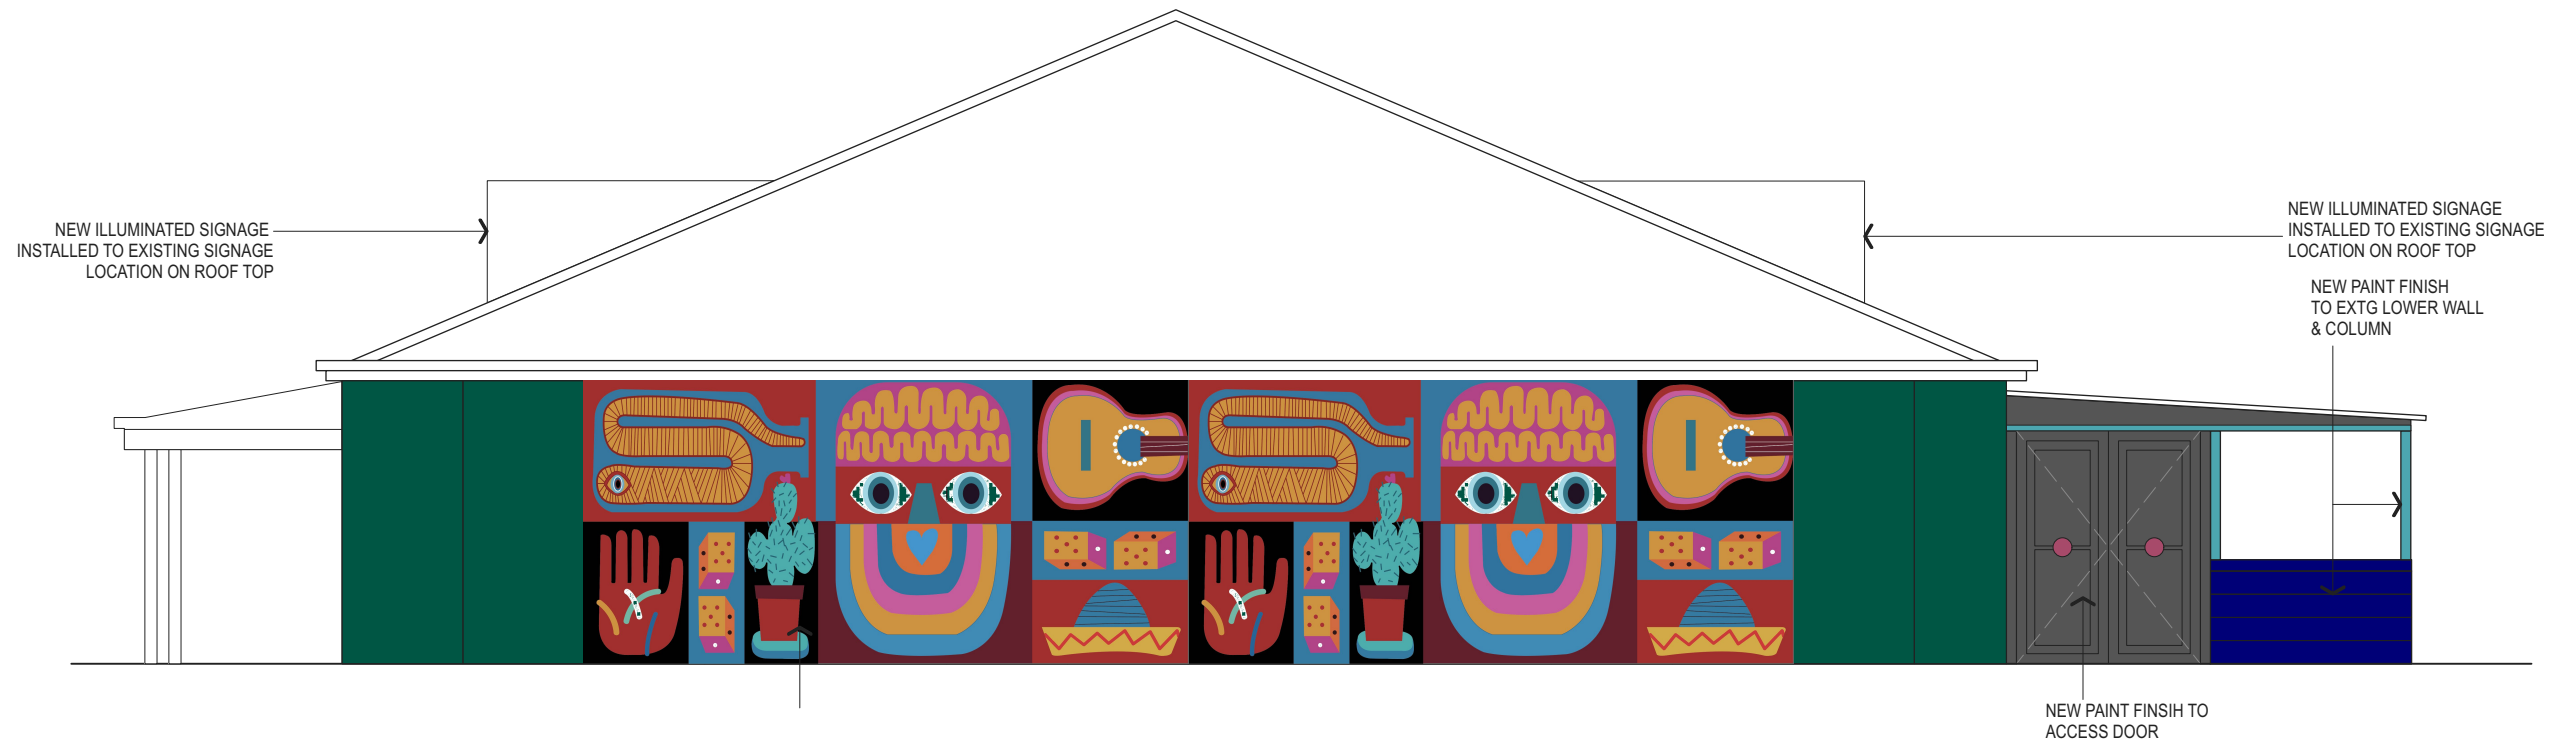

1 ELEVATION D
Scale: 1:75

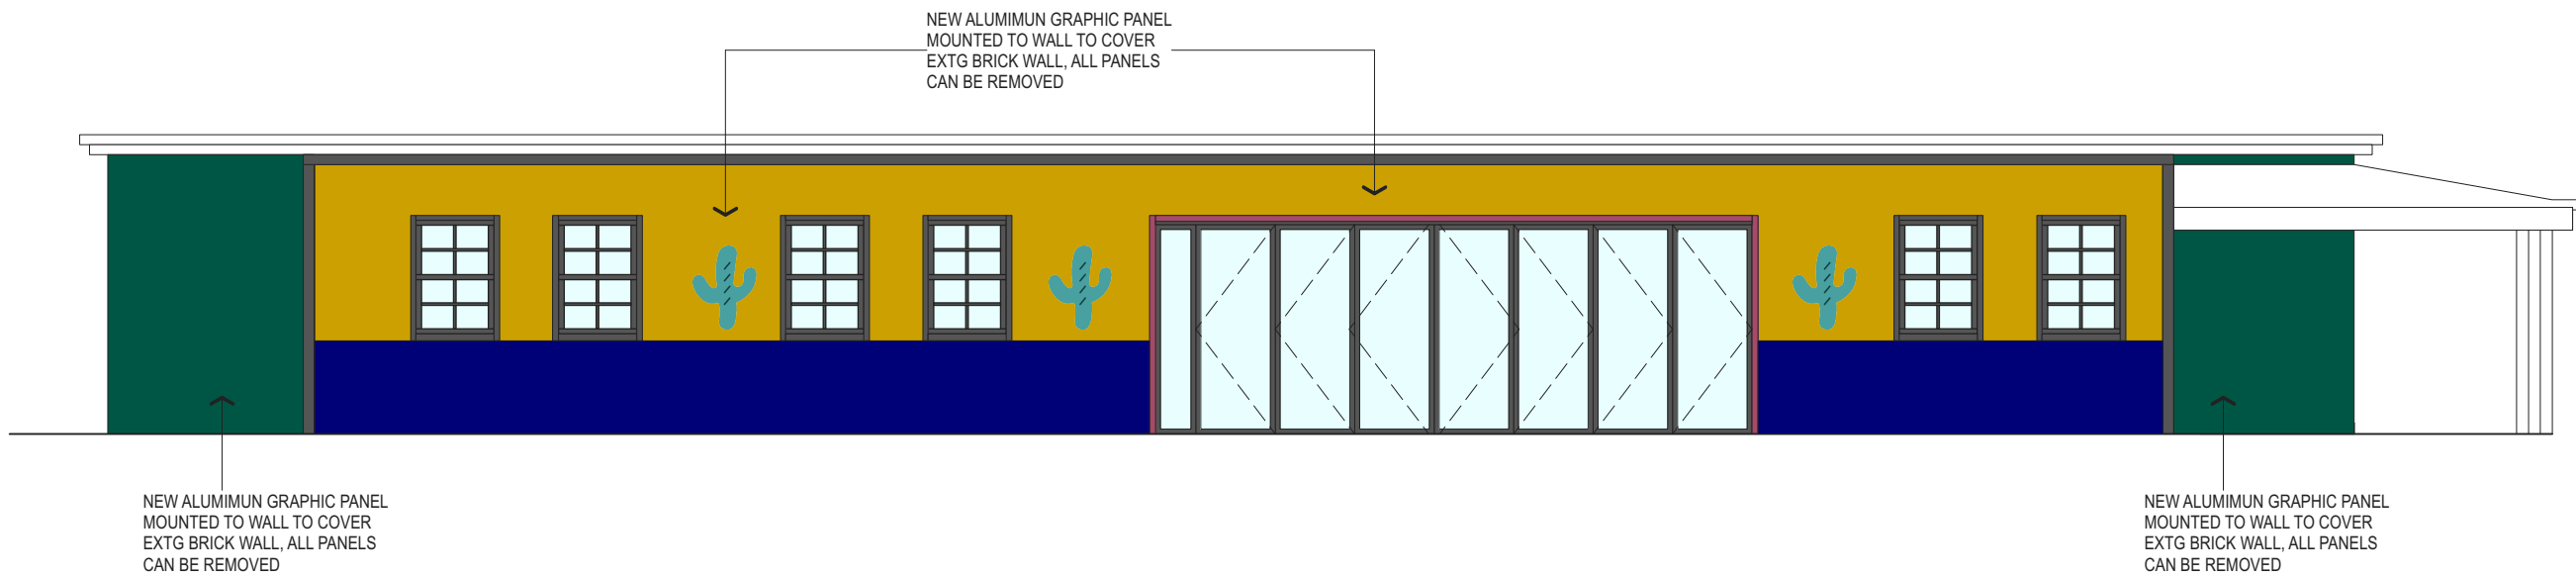

1 ELEVATION E
Scale: 1:75

issue	date	revision details	approved
drawn		checked	

NOTES:
ALL DESIGNS, PRINTS & SPECIFICATIONS ARE THE PROPERTY OF AMANDA STUDIO AND CANNOT BE USED WITHOUT THEIR WRITTEN PERMISSION
DO NOT SCALE THE DRAWING AND USE FIGURED DIMENSIONS ONLY
CONTRACTOR IS RESPONSIBLE TO VERIFY ALL DIMENSIONS ON SITE PRIOR TO COMMENCEMENT OF ANY WORK
THESE DRAWINGS ARE TO BE READ IN CONJUNCTION WITH ARCHITECTURAL BASE DRAWINGS & RELEVANT CONSULTANT DRAWINGS.
MANUFACTURER SHALL PREPARE 'SHOP DRAWINGS' OR 'PROTOTYPE SAMPLES' FOR RELEVANT ITEMS AND SUBMIT THEM TO THE DESIGNER FOR APPROVAL



55 MT Pleasant Ave. NORMANHURST NSW 2076
M: 0403021366
E: info@amandastudio.com.au
www.amandastudio.com.au

project
EL GRINGOS


project no

area
SHOP FS006 @ NEPEAN VILLAGE

title
ELEVATION D E

scale 1:75 date 15/02/2021

drawing no. P04 issue **C**

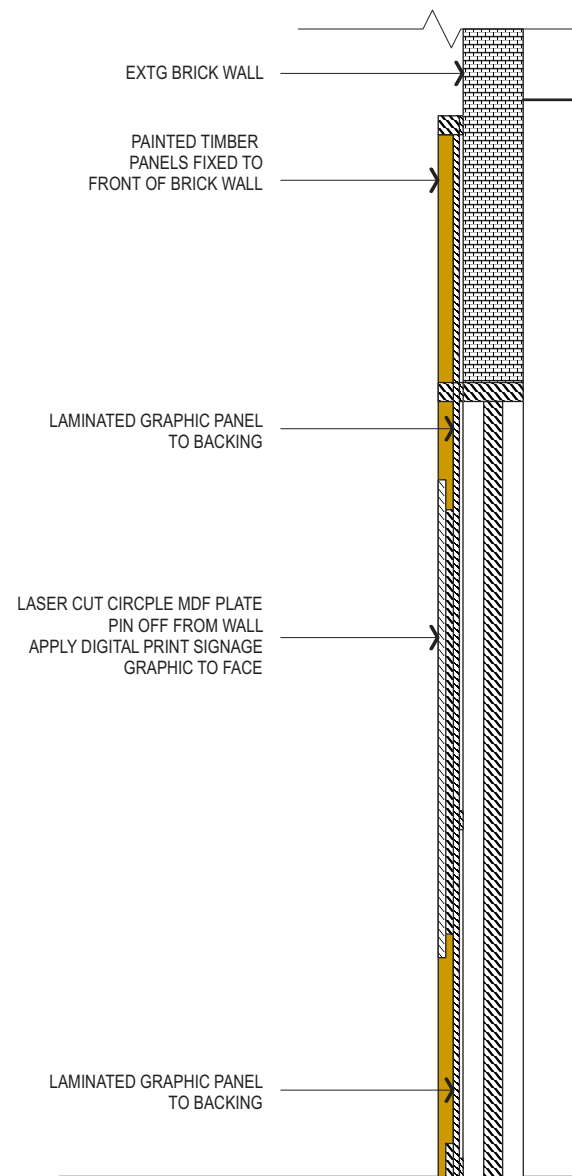

1 SIGNAGE DETAIL A
Scale: 1:20

issue	date	revision details	approved
drawn		checked	

NOTES:
ALL DESIGNS, PRINTS & SPECIFICATIONS ARE THE PROPERTY OF AMANDA STUDIO AND CANNOT BE USED WITHOUT THEIR WRITTEN PERMISSION
DO NOT SCALE THE DRAWING AND USE FIGURED DIMENSIONS ONLY
CONTRACTOR IS RESPONSIBLE TO VERIFY ALL DIMENSIONS ON SITE PRIOR TO COMMENCEMENT OF ANY WORK
THESE DRAWINGS ARE TO BE READ IN CONJUNCTION WITH ARCHITECTURAL BASE DRAWINGS & RELEVANT CONSULTANT DRAWINGS.
MANUFACTURER SHALL PREPARE 'SHOP DRAWINGS' OR 'PROTOTYPE SAMPLES' FOR RELEVANT ITEMS AND SUBMIT THEM TO THE DESIGNER FOR APPROVAL



55 MT Pleasant Ave. NORMANHURST NSW 2076
M: 0403021366
E: info@amandastudio.com.au
www.amandastudio.com.au

project	EL GRINGOS		
project no			
area	SHOP FS006 @ NEPEAN VILLAGE		
title	DETAIL A		
scale		date	15/02/2021
drawing no.	P05	issue	C

SIGNAGE GRAPHIC DIGITAL
PRINT DIRECTLY FIXED ON ALUM.
PANEL MOUNTED TO EXISTING
BRICK WALL



1 SIGNAGE DETAIL B
Scale: 1:20

issue		date		revision details	
drawn		checked		approved	

NOTES:
ALL DESIGNS, PRINTS & SPECIFICATIONS ARE THE PROPERTY OF AMANDA STUDIO AND CANNOT BE USED WITHOUT THEIR WRITTEN PERMISSION
DO NOT SCALE THE DRAWING AND USE FIGURED DIMENSIONS ONLY
CONTRACTOR IS RESPONSIBLE TO VERIFY ALL DIMENSIONS ON SITE PRIOR TO COMMENCEMENT OF ANY WORK
THESE DRAWINGS ARE TO BE READ IN CONJUNCTION WITH ARCHITECTURAL BASE DRAWINGS & RELEVANT CONSULTANT DRAWINGS.
MANUFACTURER SHALL PREPARE 'SHOP DRAWINGS' OR 'PROTOTYPE SAMPLES' FOR RELEVANT ITEMS AND SUBMIT THEM TO THE DESIGNER FOR APPROVAL



55 MT Pleasant Ave. NORMANHURST NSW 2076
M: 0403021366
E: info@amandastudio.com.au
www.amandastudio.com.au

project
EL GRINGOS

project no

area
SHOP FS006 @ NEPEAN VILLAGE

title
DETAIL B

scale
date 15/02/2021


drawing no. P06
issue **C**



LOGO STICKER STICK ON PVC CURTAIN



GREY COLOUR TINT PVC CURTAIN SAMPLE IMAGE

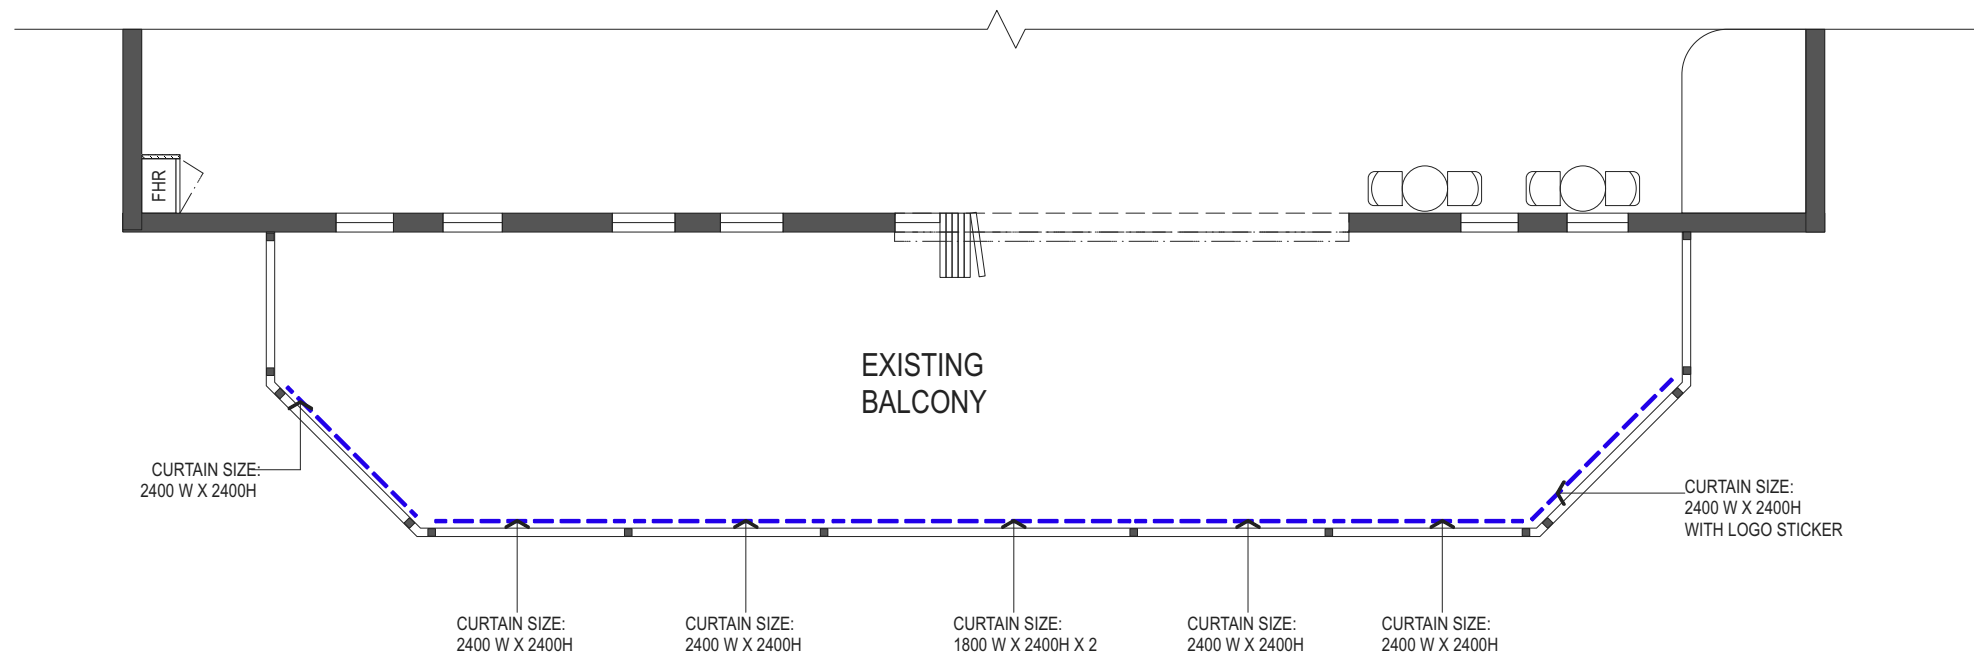

1 CURTAIN DETAIL C
Scale: 1:100

issue date		revision details	
drawn		checked	approved

NOTES:
ALL DESIGNS, PRINTS & SPECIFICATIONS ARE THE PROPERTY OF AMANDA STUDIO AND CANNOT BE USED WITHOUT THEIR WRITTEN PERMISSION
DO NOT SCALE THE DRAWING AND USE FIGURED DIMENSIONS ONLY
CONTRACTOR IS RESPONSIBLE TO VERIFY ALL DIMENSIONS ON SITE PRIOR TO COMMENCEMENT OF ANY WORK
THESE DRAWINGS ARE TO BE READ IN CONJUNCTION WITH ARCHITECTURAL BASE DRAWINGS & RELEVANT CONSULTANT DRAWINGS.
MANUFACTURER SHALL PREPARE 'SHOP DRAWINGS' OR 'PROTOTYPE SAMPLES' FOR RELEVANT ITEMS AND SUBMIT THEM TO THE DESIGNER FOR APPROVAL



55 MT Pleasant Ave. NORMANHURST NSW 2076
M: 0403021366
E: info@amandastudio.com.au
www.amandastudio.com.au

project
EL GRINGOS

project no

area
SHOP FS006 @ NEPEAN VILLAGE

title
DETAIL C

scale
date 15/02/2021


drawing no.
P07
issue
C



MEXICAN FOOD

1 OUTDOOR SIGNAGE TYPE 1 DETAIL D
Scale: 1:25

SIZE TO CHECK ON SITE

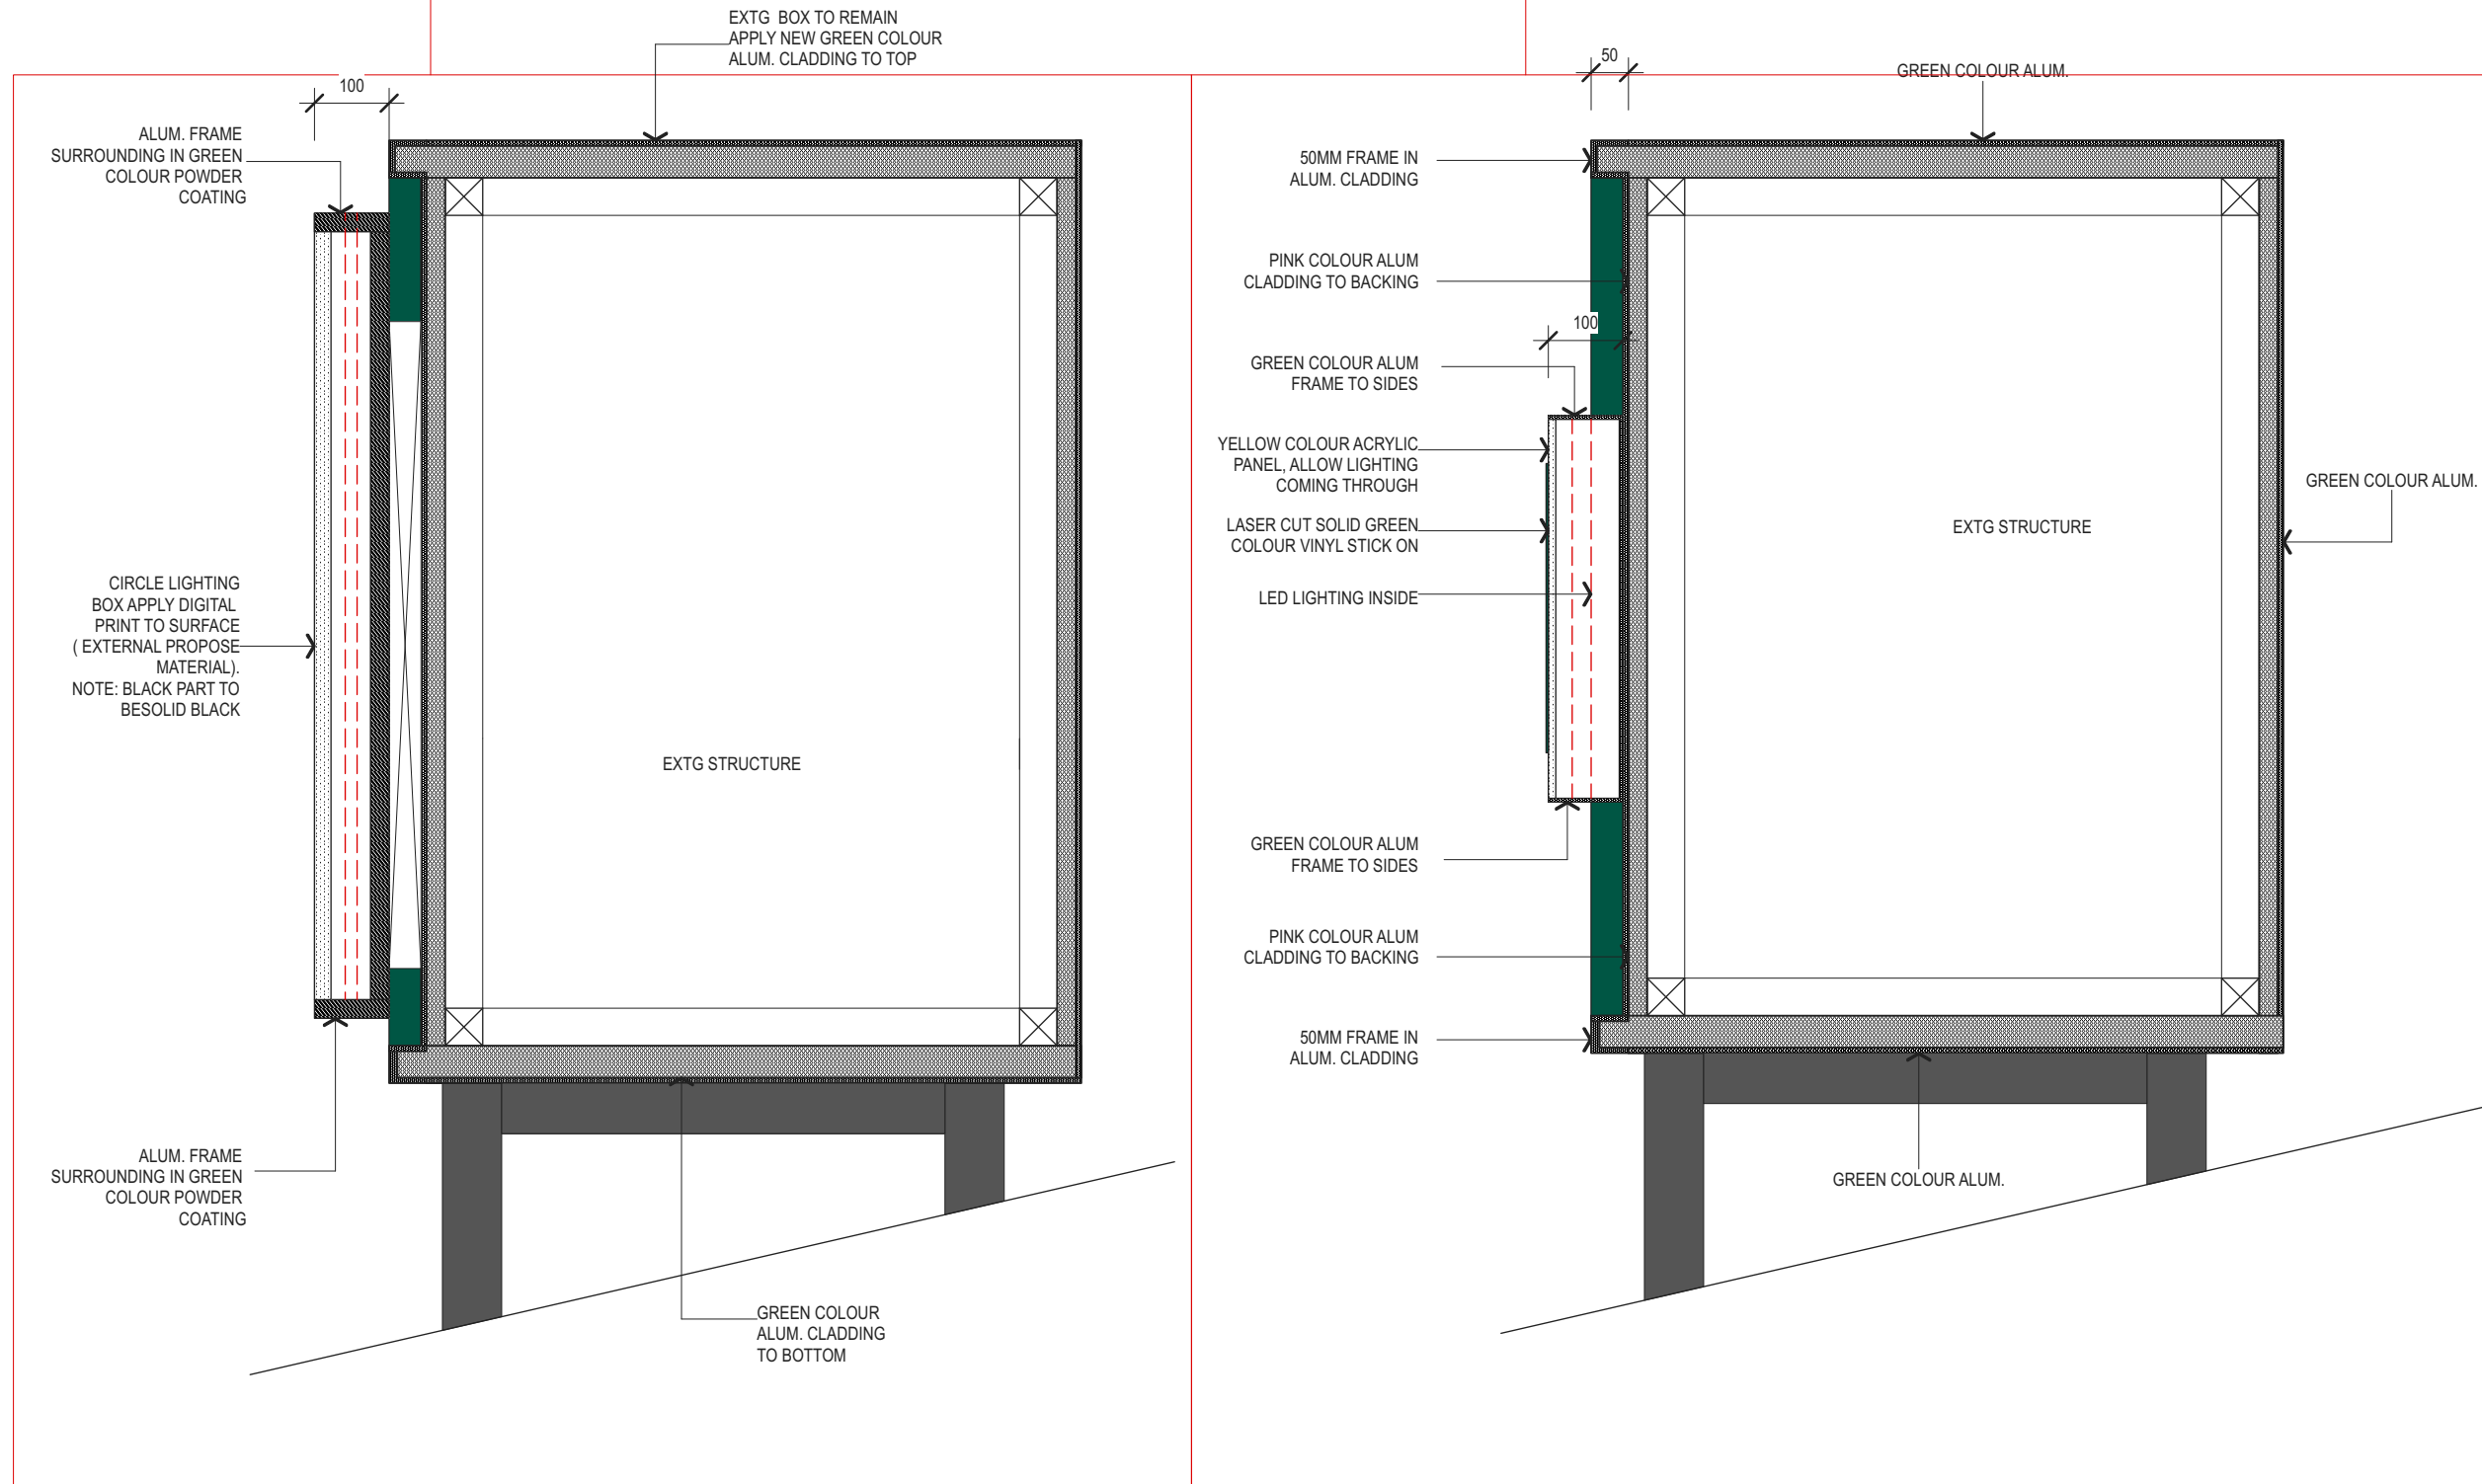

issue	date	revision details
drawn		checked
		approved

NOTES:
ALL DESIGNS, PRINTS & SPECIFICATIONS ARE THE PROPERTY OF AMANDA STUDIO AND CANNOT BE USED WITHOUT THEIR WRITTEN PERMISSION
DO NOT SCALE THE DRAWING AND USE FIGURED DIMENSIONS ONLY
CONTRACTOR IS RESPONSIBLE TO VERIFY ALL DIMENSIONS ON SITE PRIOR TO COMMENCEMENT OF ANY WORK
THESE DRAWINGS ARE TO BE READ IN CONJUNCTION WITH ARCHITECTURAL BASE DRAWINGS & RELEVANT CONSULTANT DRAWINGS.
MANUFACTURER SHALL PREPARE 'SHOP DRAWINGS' OR 'PROTOTYPE SAMPLES' FOR RELEVANT ITEMS AND SUBMIT THEM TO THE DESIGNER FOR APPROVAL



55 MT Pleasant Ave. NORMANHURST NSW 2076
M: 0403021366
E: info@amandastudio.com.au
www.amandastudio.com.au

project	EL GRINGOS
project no	
area	SHOP FS006 @ NEPEAN VILLAGE
title	DETAIL D
scale	date 15/02/2021
drawing no.	issue
P08	C