





PHILLIP STREET


EAST LANE

QUEEN STREET

30-32 QUEEN STREET



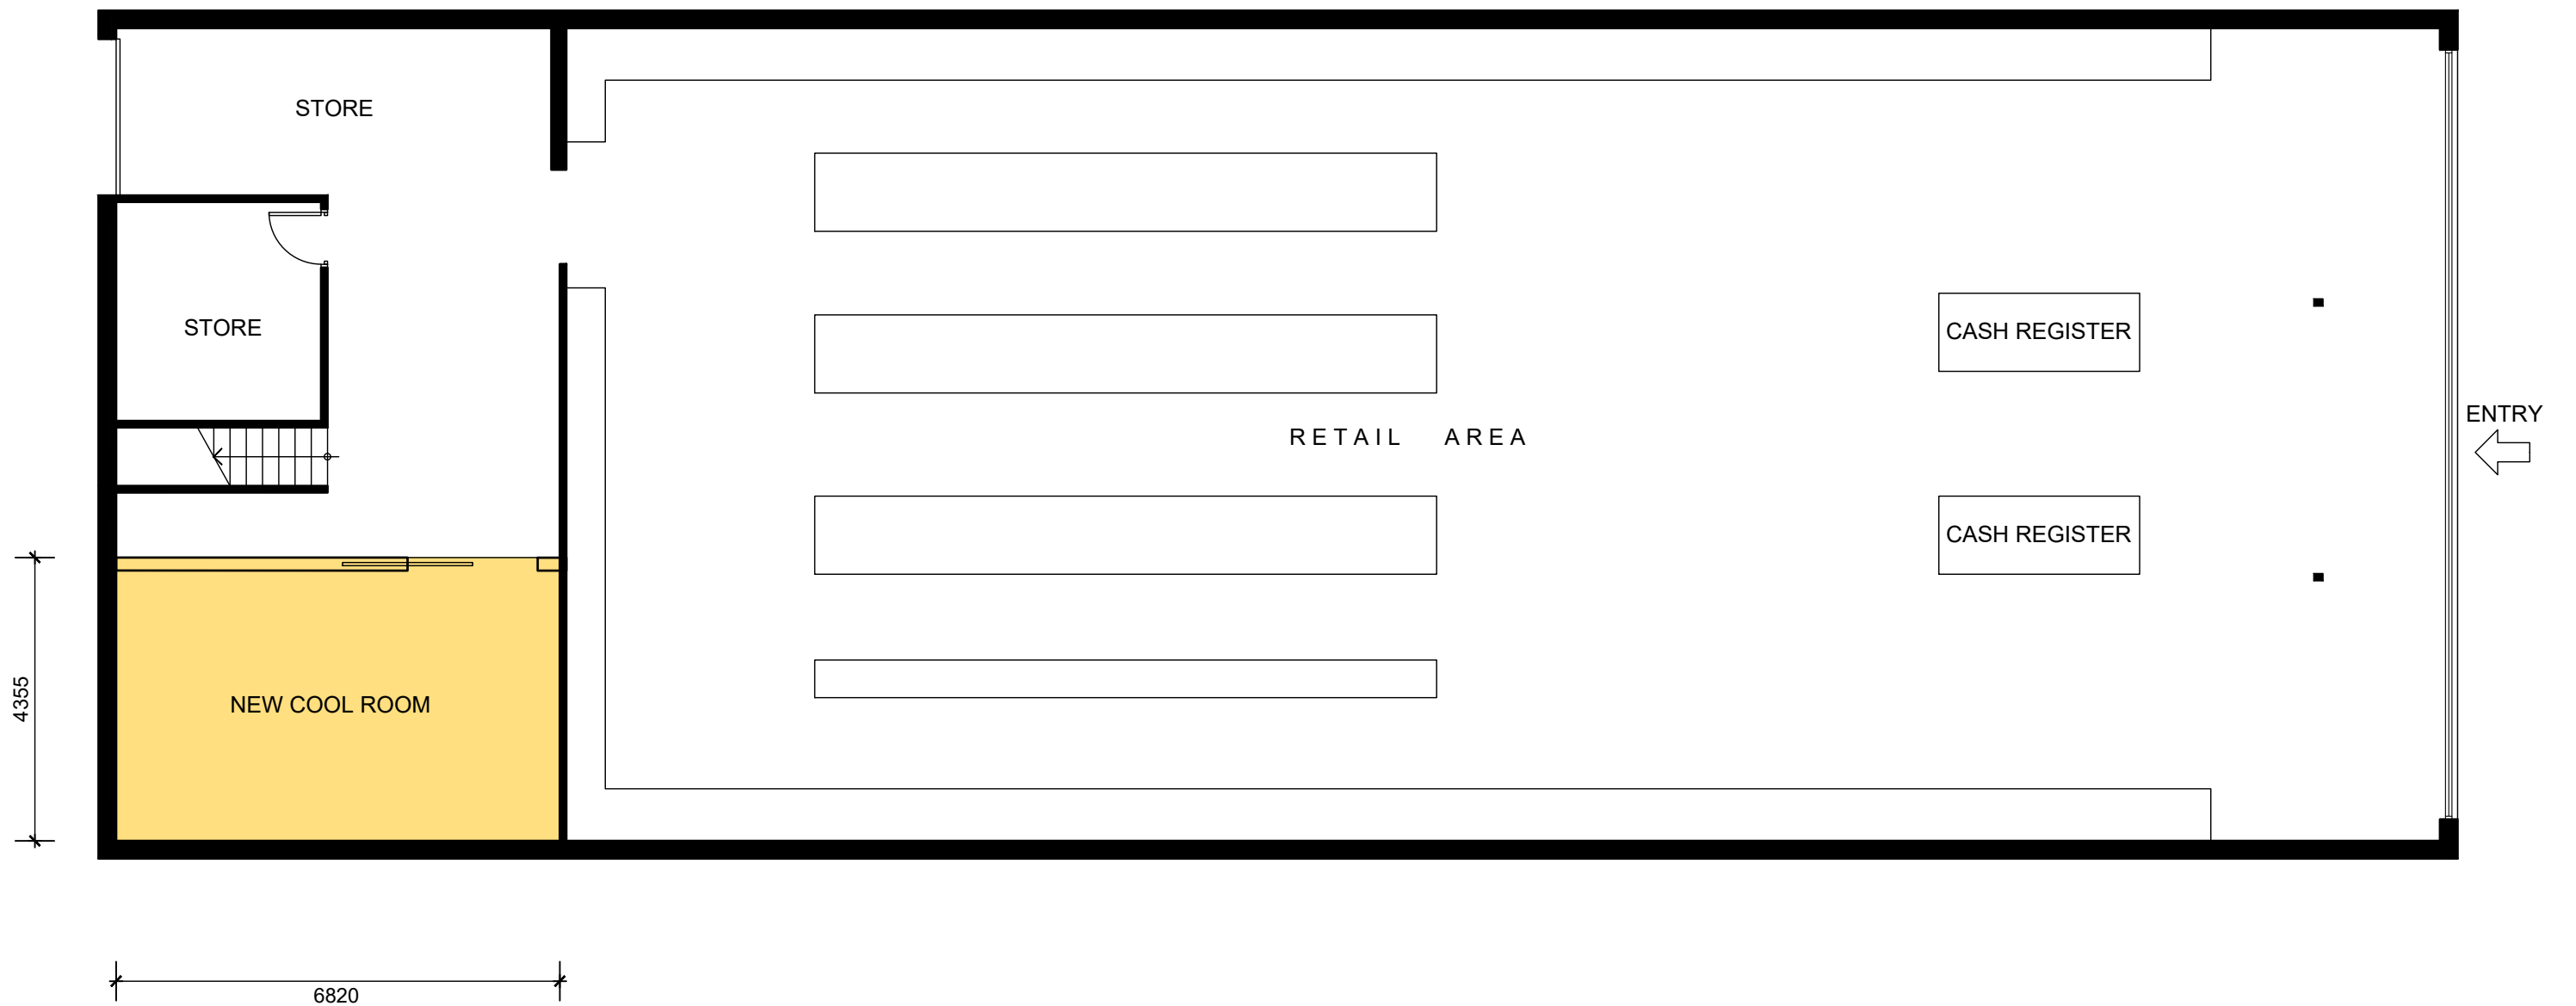

AMENDMENTS <table border="1"> <tr><td> </td><td> </td><td> </td></tr> <tr><td> </td><td> </td><td> </td></tr> <tr><td> </td><td> </td><td> </td></tr> <tr><td> </td><td> </td><td> </td></tr> <tr><td> </td><td> </td><td> </td></tr> <tr><td> </td><td> </td><td> </td></tr> <tr><td> </td><td> </td><td> </td></tr> <tr><td> </td><td> </td><td> </td></tr> </table>																									<small>THE WORK IS TO BE COMPLETED WITHIN THE BUILDING CODE OF AUSTRALIA, S.A. CODES AND RELEVANT PLANS. THE BUILDING MANUFACTURER SHALL CHECK AND VERIFY ALL DIMENSIONS, PLACEMENTS AND CONSTRUCTION METHODS PRIOR TO COMMENCEMENT OF WORK. PREPARED BY DIMENSIONED MEASUREMENTS TO BE TAKEN OVER SCALED MEASUREMENTS. THESE DRAWINGS HAVE BEEN PREPARED BY CORONA PROJECTS AND REMAIN THE PROPERTY OF THE ABOVE NAMED PARTY. THESE DRAWINGS ARE NOT TO BE USED IN ANY WAY WITHOUT THE PERMISSION OF CORONA PROJECTS AND ARE SUBJECT TO COPYRIGHT LAWS. A COPY OF THIS PLAN IS TO BE SUBMITTED BY THE PROPRIETOR TO THE MATRONS FOR APPROVAL AS REQUIRED BY THE LOCAL COUNCIL. DESIGNATED ONLY FOR CONSTRUCTION.</small>	 Corona Projects SUITE 106/35 SPRING STREET BONDI JUNCTION NSW PHONE: 0419 438 956 EMAIL: info@coronaprojects.com	DRAWING: SITE PLAN SCALE: 1:200 @ A3	PROJECT: PROPOSED COOL ROOM ADDRESS: 30-32 QUEEN STREET ST MARYS	SHEET No: 00 DATE: AUG. 2019	
<small>THE WORK IS TO BE COMPLETED WITHIN THE BUILDING CODE OF AUSTRALIA, S.A. CODES AND RELEVANT PLANS. THE BUILDING MANUFACTURER SHALL CHECK AND VERIFY ALL DIMENSIONS, PLACEMENTS AND CONSTRUCTION METHODS PRIOR TO COMMENCEMENT OF WORK. PREPARED BY DIMENSIONED MEASUREMENTS TO BE TAKEN OVER SCALED MEASUREMENTS. THESE DRAWINGS HAVE BEEN PREPARED BY CORONA PROJECTS AND REMAIN THE PROPERTY OF THE ABOVE NAMED PARTY. THESE DRAWINGS ARE NOT TO BE USED IN ANY WAY WITHOUT THE PERMISSION OF CORONA PROJECTS AND ARE SUBJECT TO COPYRIGHT LAWS. A COPY OF THIS PLAN IS TO BE SUBMITTED BY THE PROPRIETOR TO THE MATRONS FOR APPROVAL AS REQUIRED BY THE LOCAL COUNCIL. DESIGNATED ONLY FOR CONSTRUCTION.</small>	 Corona Projects SUITE 106/35 SPRING STREET BONDI JUNCTION NSW PHONE: 0419 438 956 EMAIL: info@coronaprojects.com	DRAWING: SITE PLAN SCALE: 1:200 @ A3	PROJECT: PROPOSED COOL ROOM ADDRESS: 30-32 QUEEN STREET ST MARYS	SHEET No: 00 DATE: AUG. 2019																										



FLOOR PLAN



AMENDMENTS		<div>Corona Projects</div> <div>SUITE 106/35 SPRING STREET BONDI JUNCTION NSW PHONE: 0419 438 956 EMAIL: info@coronaprojects.com</div>	DRAWING: FLOOR PLAN	PROJECT: PROPOSED COOL ROOM	SHEET No: 01	<div> N</div>
			SCALE: 1:100 @ A3	ADDRESS: 30-32 QUEEN STREET ST MARYS	DATE: AUG. 2019	