



LEVEL 2 PARKING PLAN SHOWING STORMWATER MANAGEMENT

SCALE 1:200

- VD DENOTES VERTICAL DROPPER DOWNPIPE
- CO DENOTES CLEAN OUT OPENING

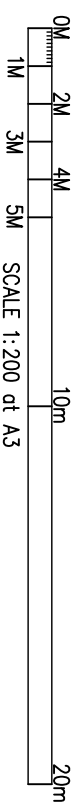


This drawing shall not be scaled. Use figured dimensions only. Verify all dimensions on site.

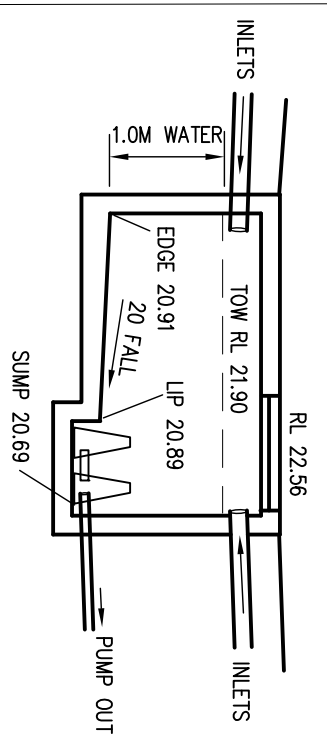

PUMP OUT PIT SECTION DETAIL

INDICATIVE ONLY NOT TO SCALE

PIT SIZE 2.0m x 1.5m x 1.0m depth OF WATER
 TOP OF WATER LEVEL RL 21.90
 VOLUME OF WATER PROVIDED = 3.0m³
 PUMP OUT RATE = SL/S PER PUMP
 PROVIDE 2 CUT OUT SUBMERSIBLE PUMPS KS-20
 OPERATING SIMULTANEOUSLY AND PUMPING 10L/S

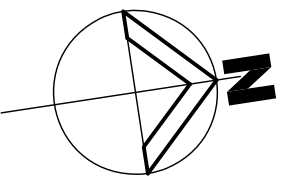

REVISION	DESCRIPTION	DATE
B	ISSUE FOR PRE D.A. INFORMATION	30-08-2016
B	ISSUE FOR D.A. INFORMATION	10-01-2017


DRAWING TITLE	DATE	SCALE
STORMWATER MANAGEMENT CONCEPT	JULY 2016	AS SHOWN
LEVEL 2 BASEMENT PLAN & DETAILS		

PROJECT TITLE
PROPOSED APARTMENT DEVELOPMENT 15-17 DENT STREET, JAMIESTOWN

mejcom
 CIVIL ENGINEERS
 SUITE 8 FIRST FLOOR
 19 to 23 BRIDGE STREET
 PYRAHLE, NSW 2073
 TEL: (02) 9440 1900
 EMAIL: mej@mejcom.com.au



DRAWING STATUS	DRAWING No.
ISSUED FOR INFORMATION	20160085 SW01 B

NOT FOR CONSTRUCTION

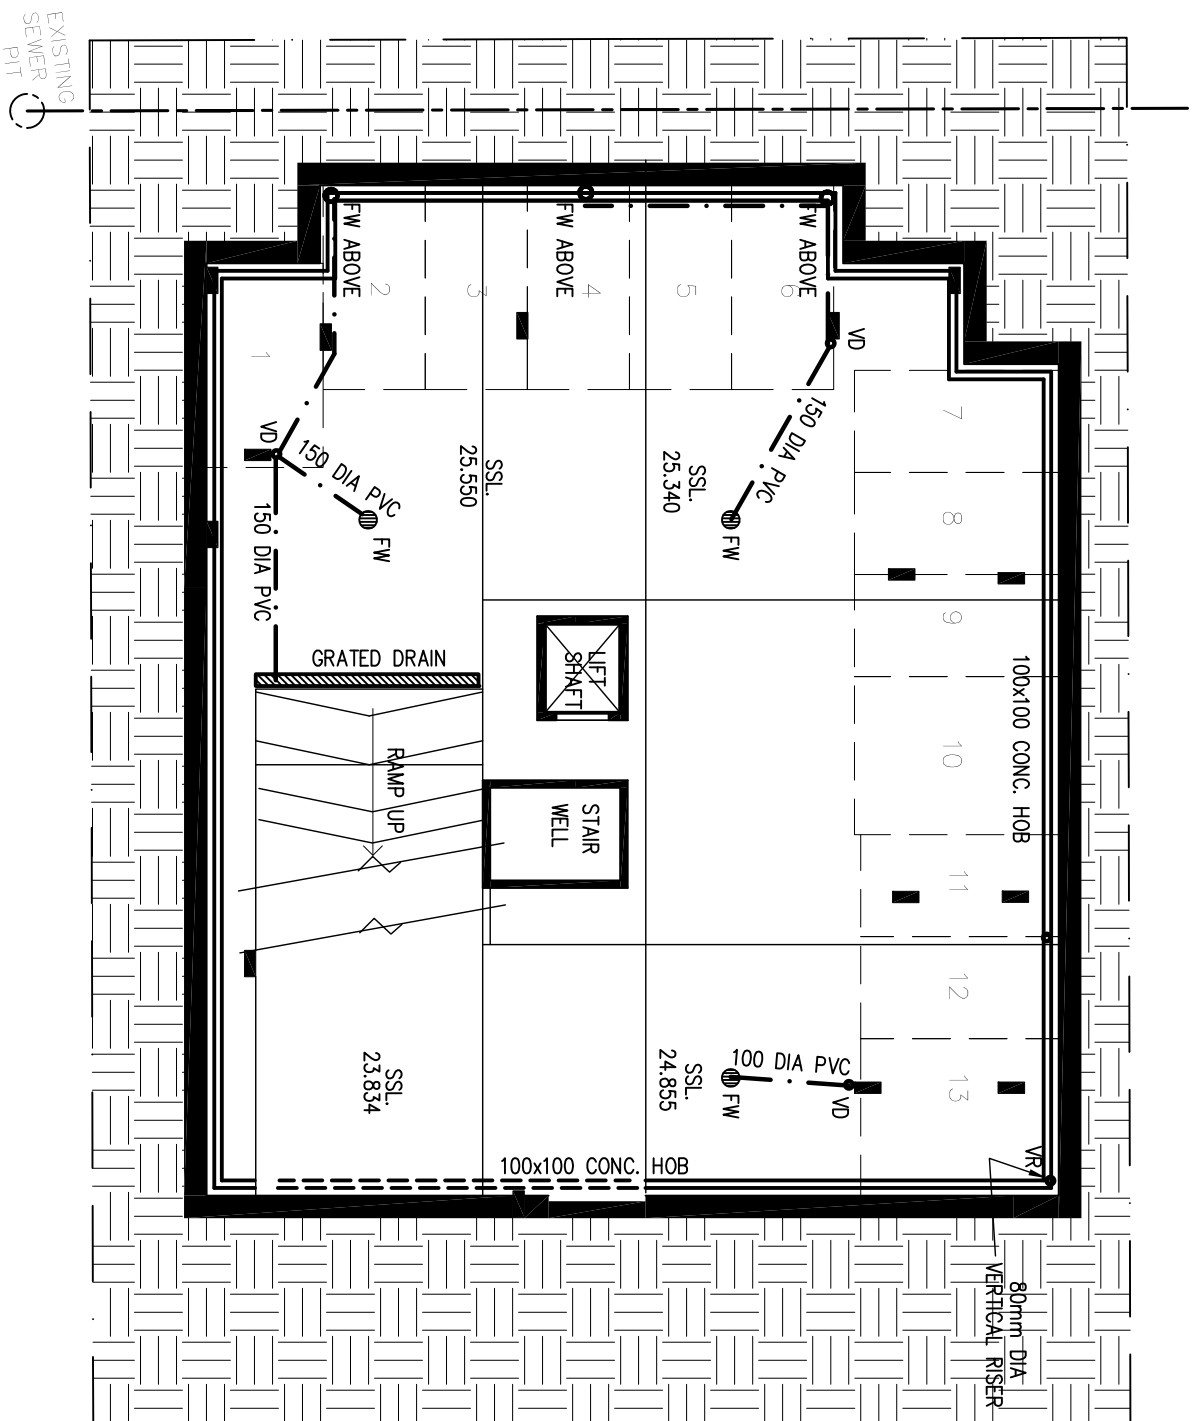

LEVEL 1 PARKING PLAN SHOWING STORMWATER MANAGEMENT

VD DENOTES VERTICAL DROPPER DOWNPIPE

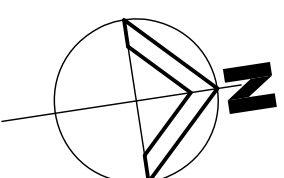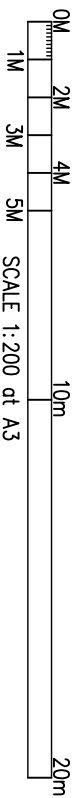

This drawing shall not be scaled. Use figured dimensions only. Verify all dimensions on site.

REVISION	DESCRIPTION	DATE
B	ISSUE FOR PRE D.A. INFORMATION	30-08-2016
	ISSUE FOR D.A. INFORMATION	11-01-2017

DRAWING TITLE	DESIGN DATE	SCALE
STORMWATER MANAGEMENT CONCEPT	JULY 2016	AS SHOWN
LEVEL 1 BASEMENT PLAN & DETAILS		



PROJECT TITLE
PROPOSED APARTMENT DEVELOPMENT 15-17 DENT STREET, JAMIESTOWN

mejcom
 CIVIL CONSULTING PTY LTD.
 CONSULTING ENGINEERS
 PROJECT MANAGERS
 SUITE 8 FIRST FLOOR
 19 TO 23 BRODIE STREET
 PYRMONT, NSW 2073
 TEL. (02) 9440 1900
 EMAIL. info@mejcom.com.au



DRAWING STATUS	DRAWING No.	REVISION
ISSUED FOR INFORMATION	20160085	SM02 B

NOT FOR CONSTRUCTION

ORIGINAL AT A3 SHEET SIZE

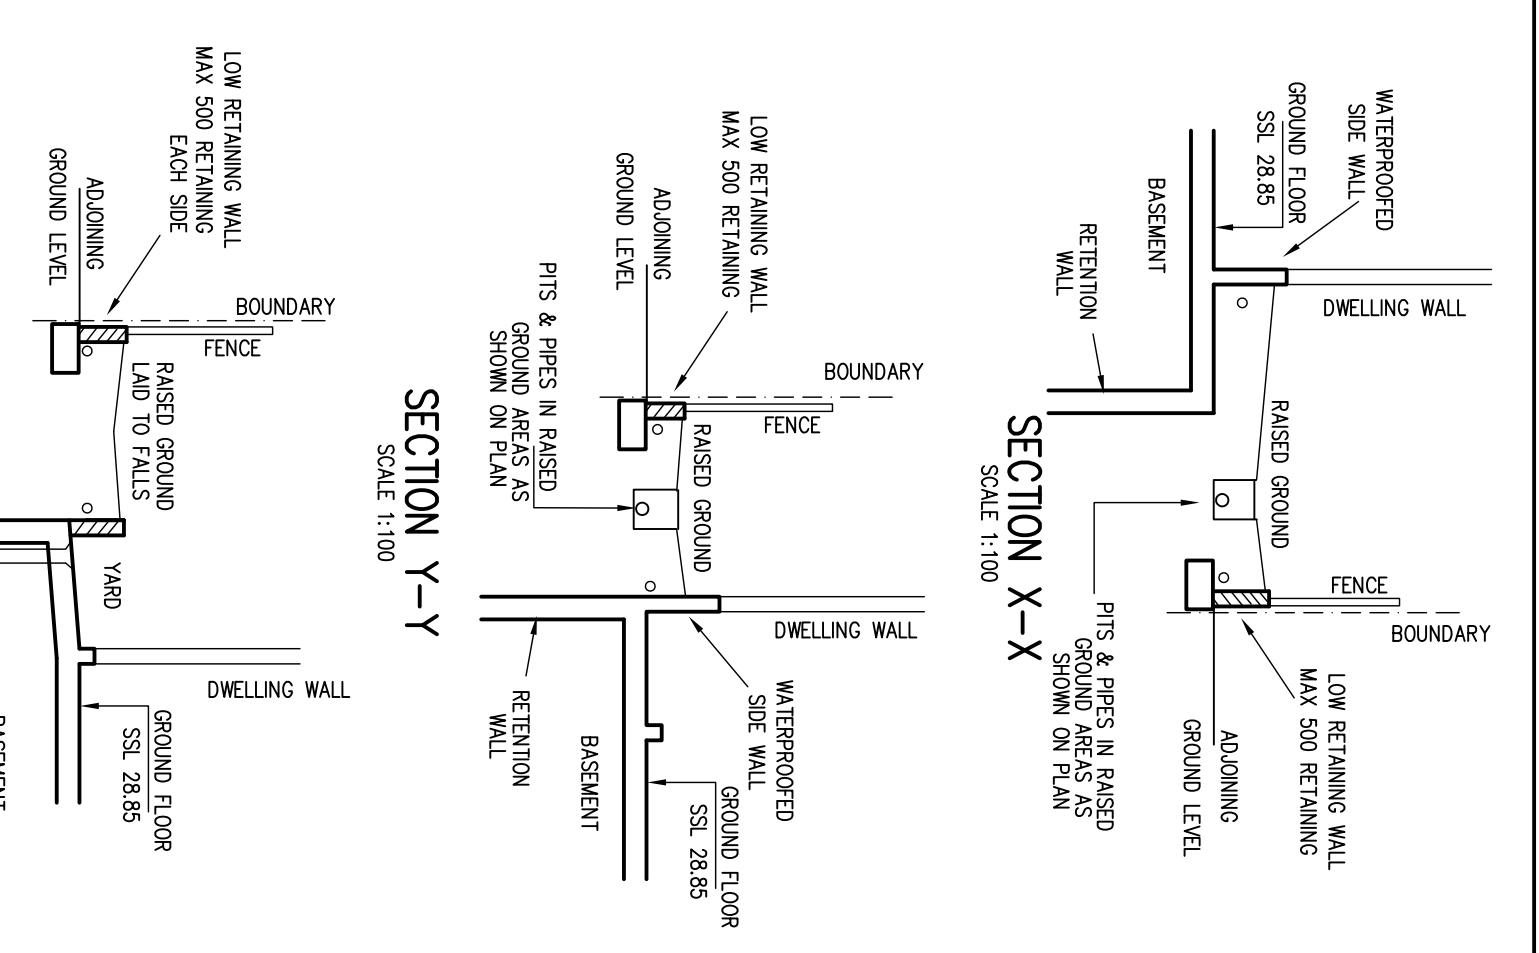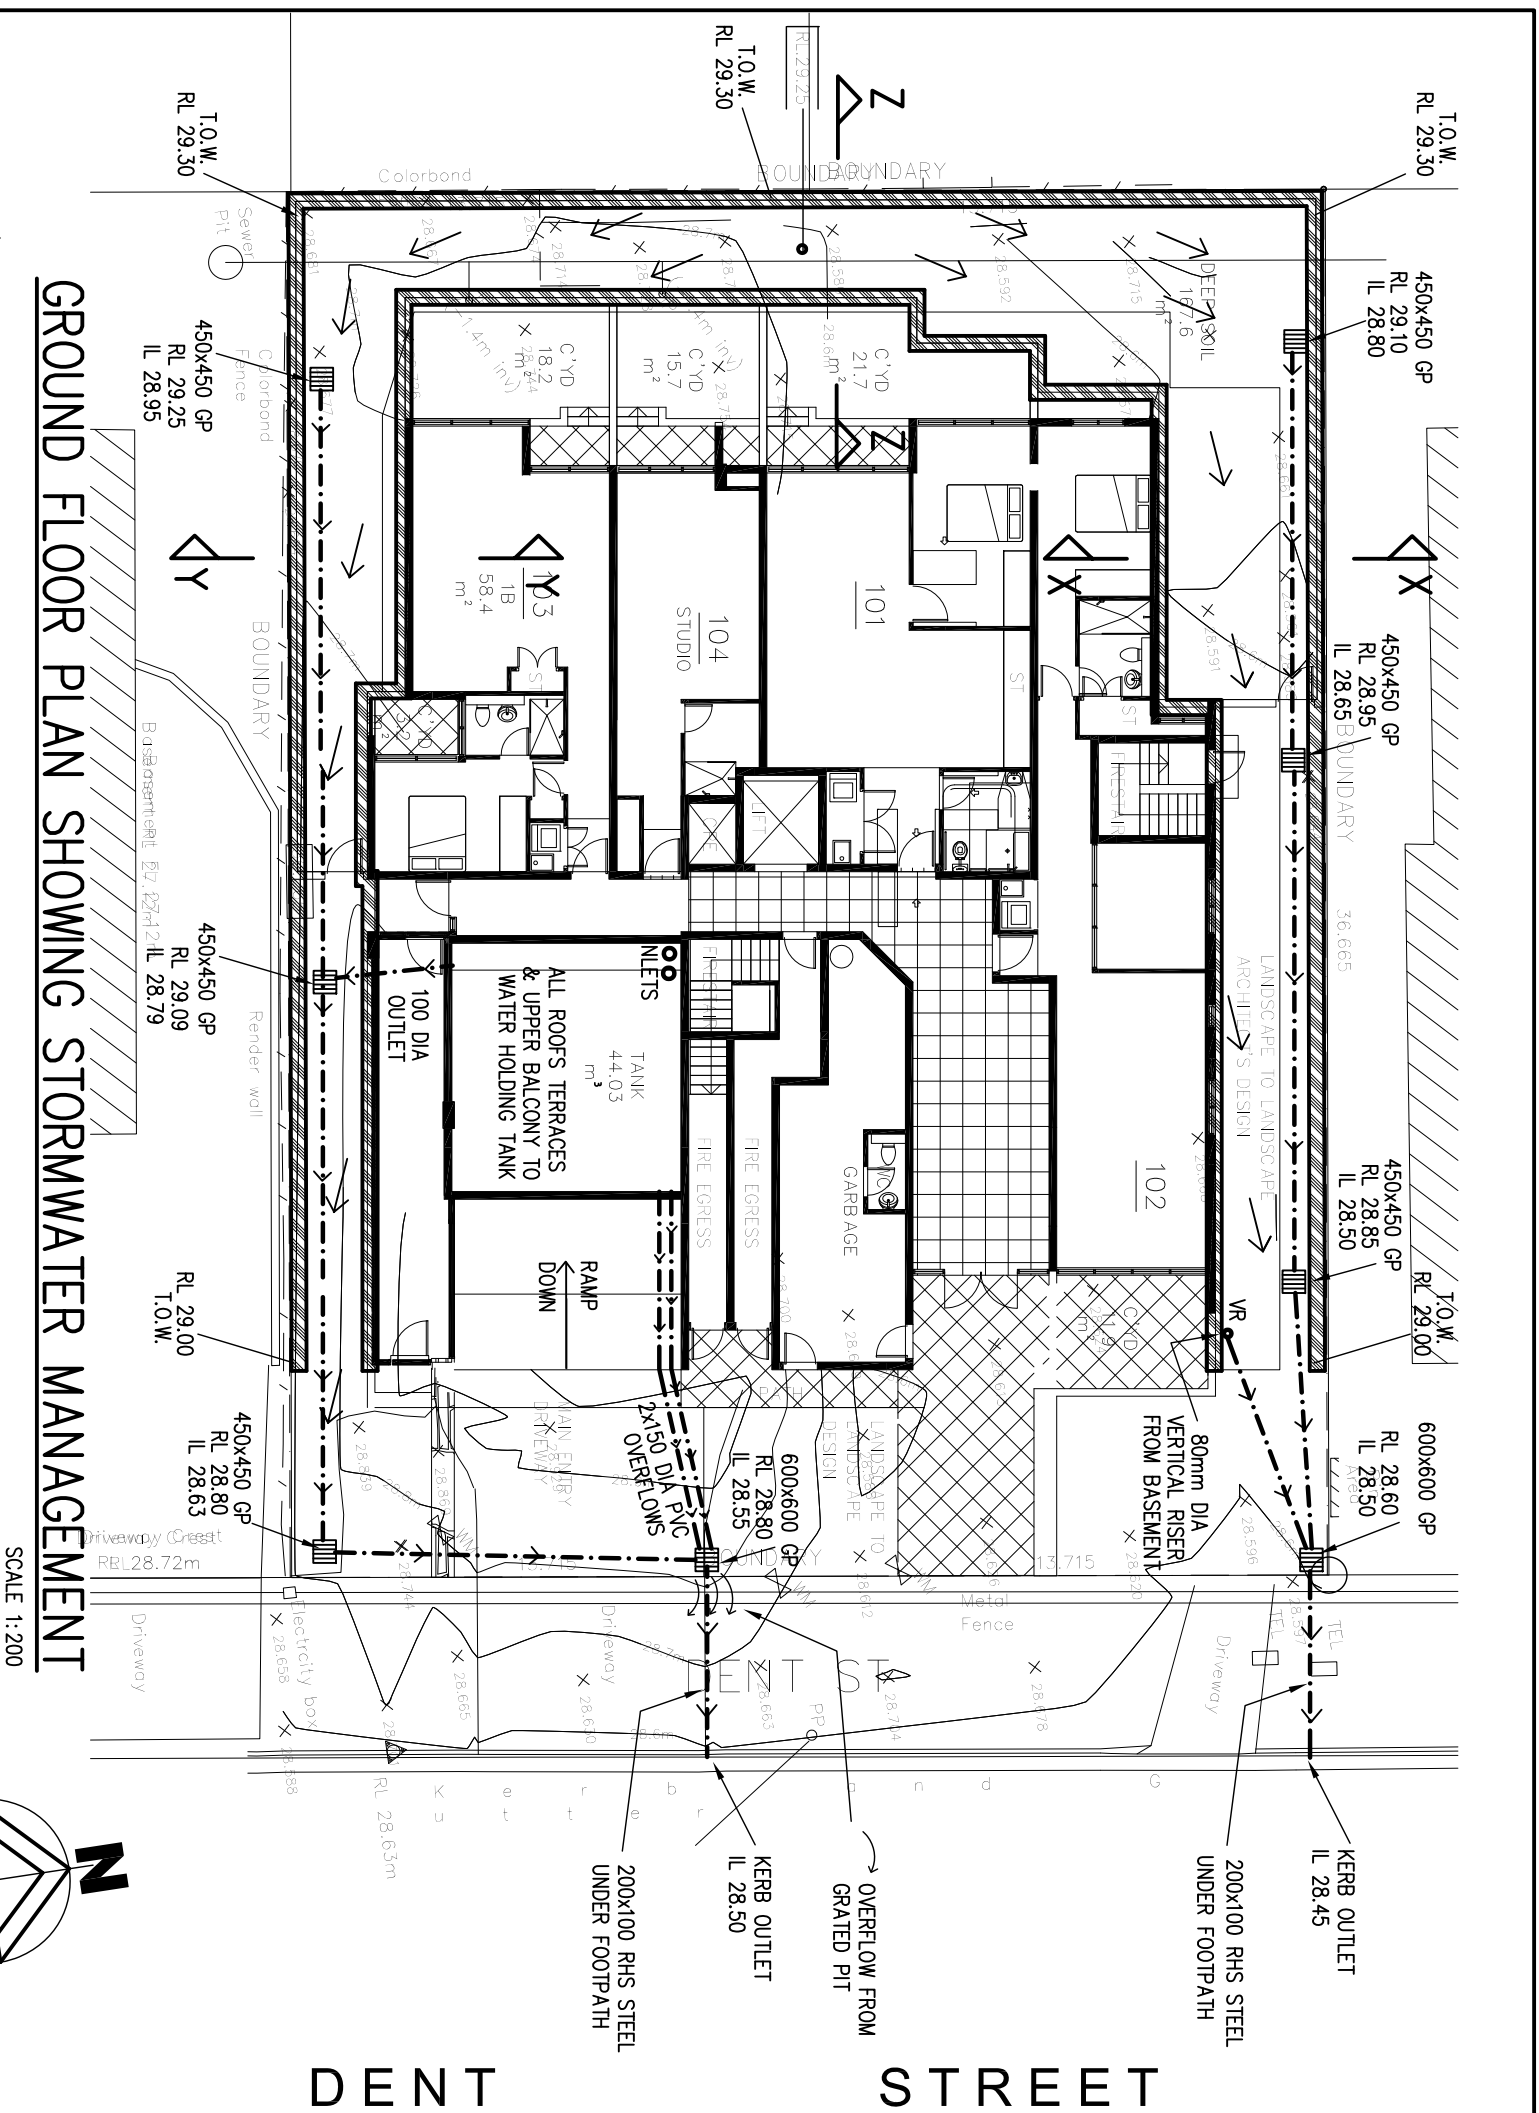

28.664 X DENOTES EXISTING GROUND LEVEL
 28.925 DENOTES PROPOSED GROUND LEVEL
 100 DIA PVC U.N.O.
 DIRECTION OF FLOW

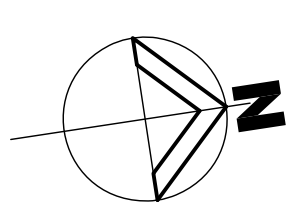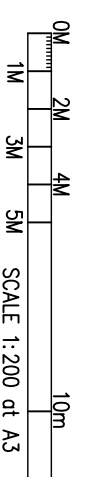

GROUND FLOOR PLAN SHOWING STORMWATER MANAGEMENT

REVISION	DESCRIPTION	DATE	SCALE AS SHOWN
B	RET WALLS REINSTATED & ISSUED FOR DA INFORMATION	11-01-2017	SCALE AS SHOWN
A	RET WALLS REMOVED & NOW 2 OUTLETS TO STREET	23-12-2016	SCALE AS SHOWN
-	ISSUE FOR PRE D.A. INFORMATION	30-08-2016	SCALE AS SHOWN

DRAWING TITLE	DRAWN	MC
STORMWATER MANAGEMENT CONCEPT	OS	
GROUND FLOOR PLAN & DETAILS	AUG 2016	

PROJECT TITLE
PROPOSED APARTMENT DEVELOPMENT
15-17 DENT STREET, JAMIESTOWN

DRAWING STATUS
ISSUED FOR INFORMATION
DRAWING NO. 20160085 SW03 B

This drawing shall not be scaled. Use figured dimensions only. Verify all dimensions on site.

NOT FOR CONSTRUCTION