

# DA Application for :


Concrete Surface at:

549 Great Western Highway Werrington


SITE AREA : 8183 sqm

Client: **Mohammad Al Janabi**

Transmittal Set		
Transmittal Set ID	Page Number	Layout Name
01		
	Cover Page	
A.1.1	Survey Plan	
A.1.2	Existing Site Plan	
B.1	Demolition Plan	
B.2	Proposed Site Plan	

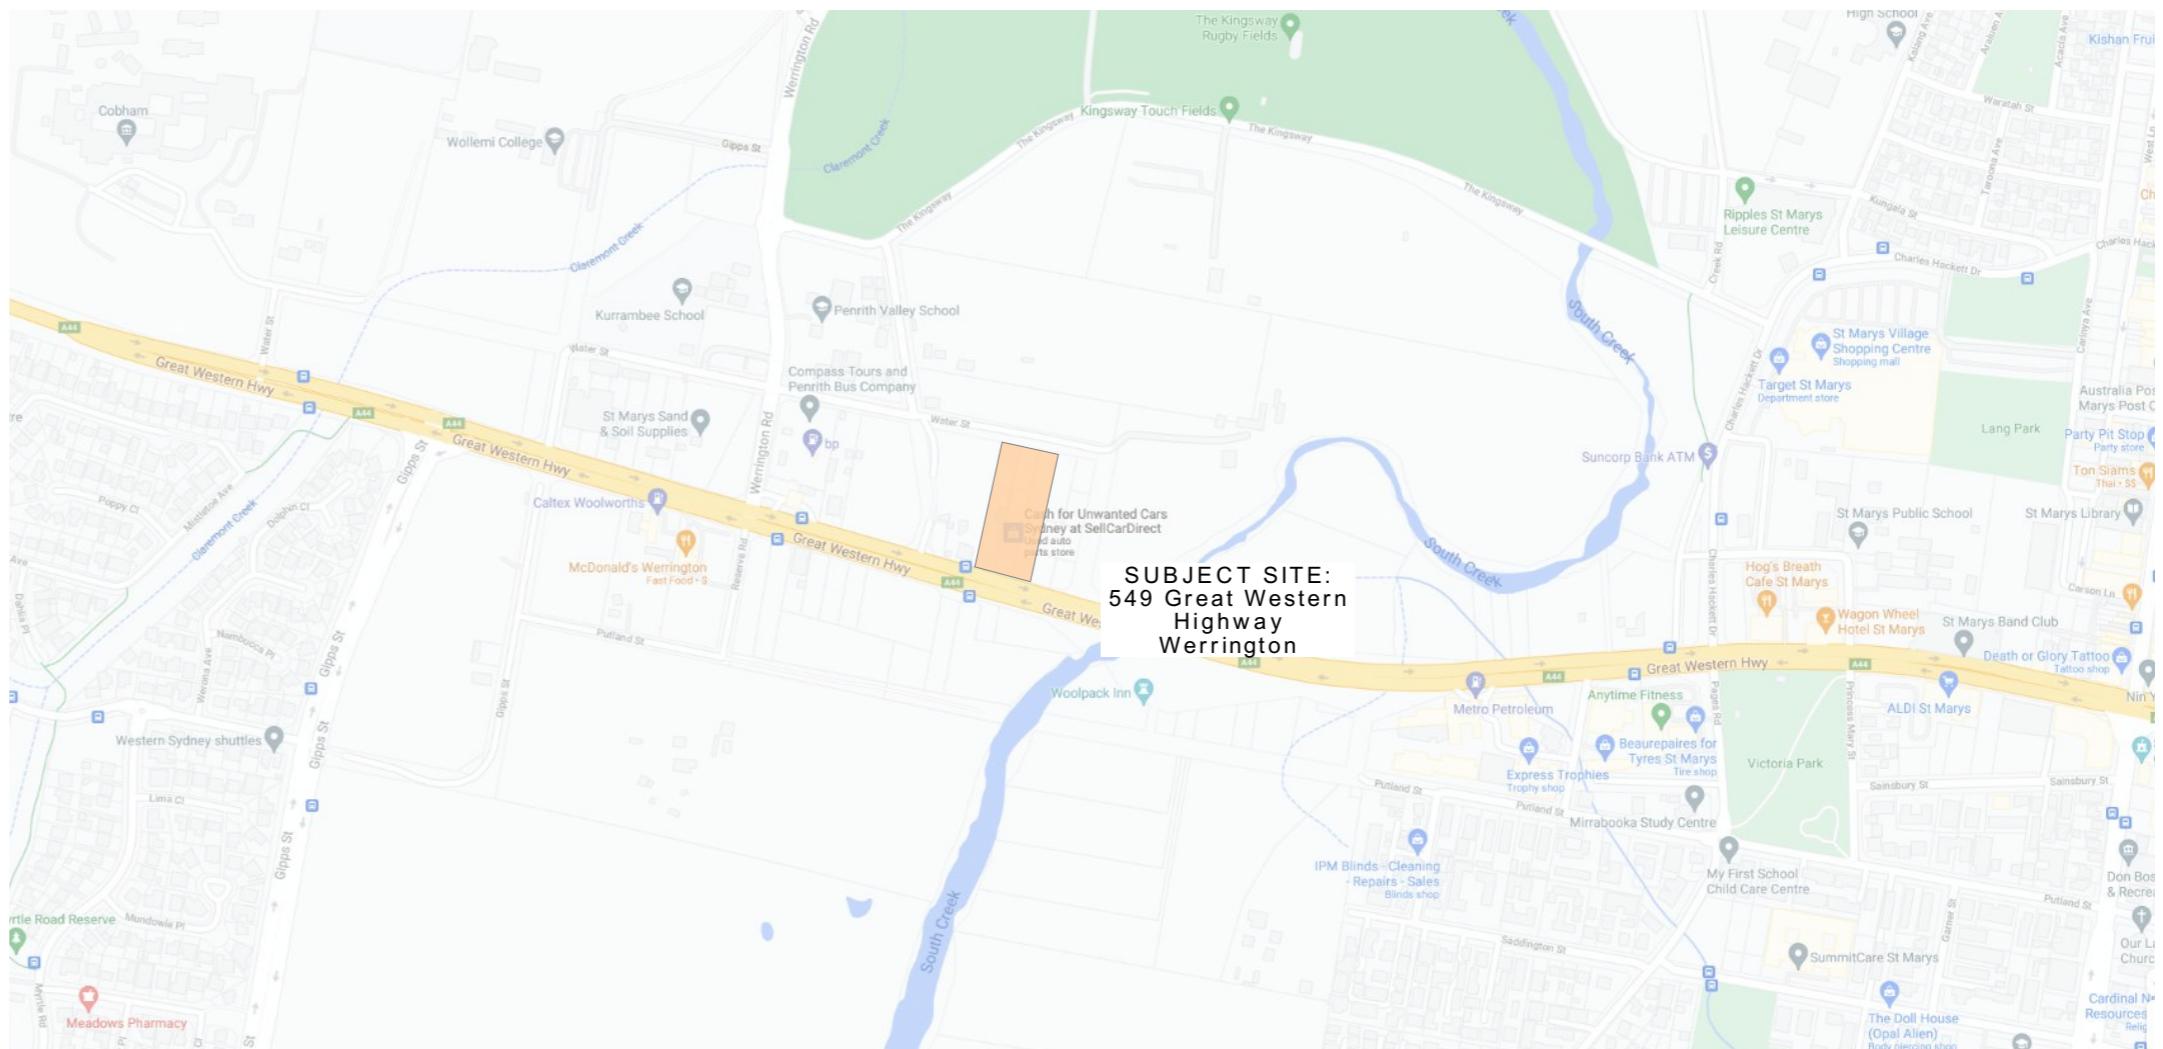

Rev #	Revision Name	Transmittal Set Date
01	Concept	22/7/21

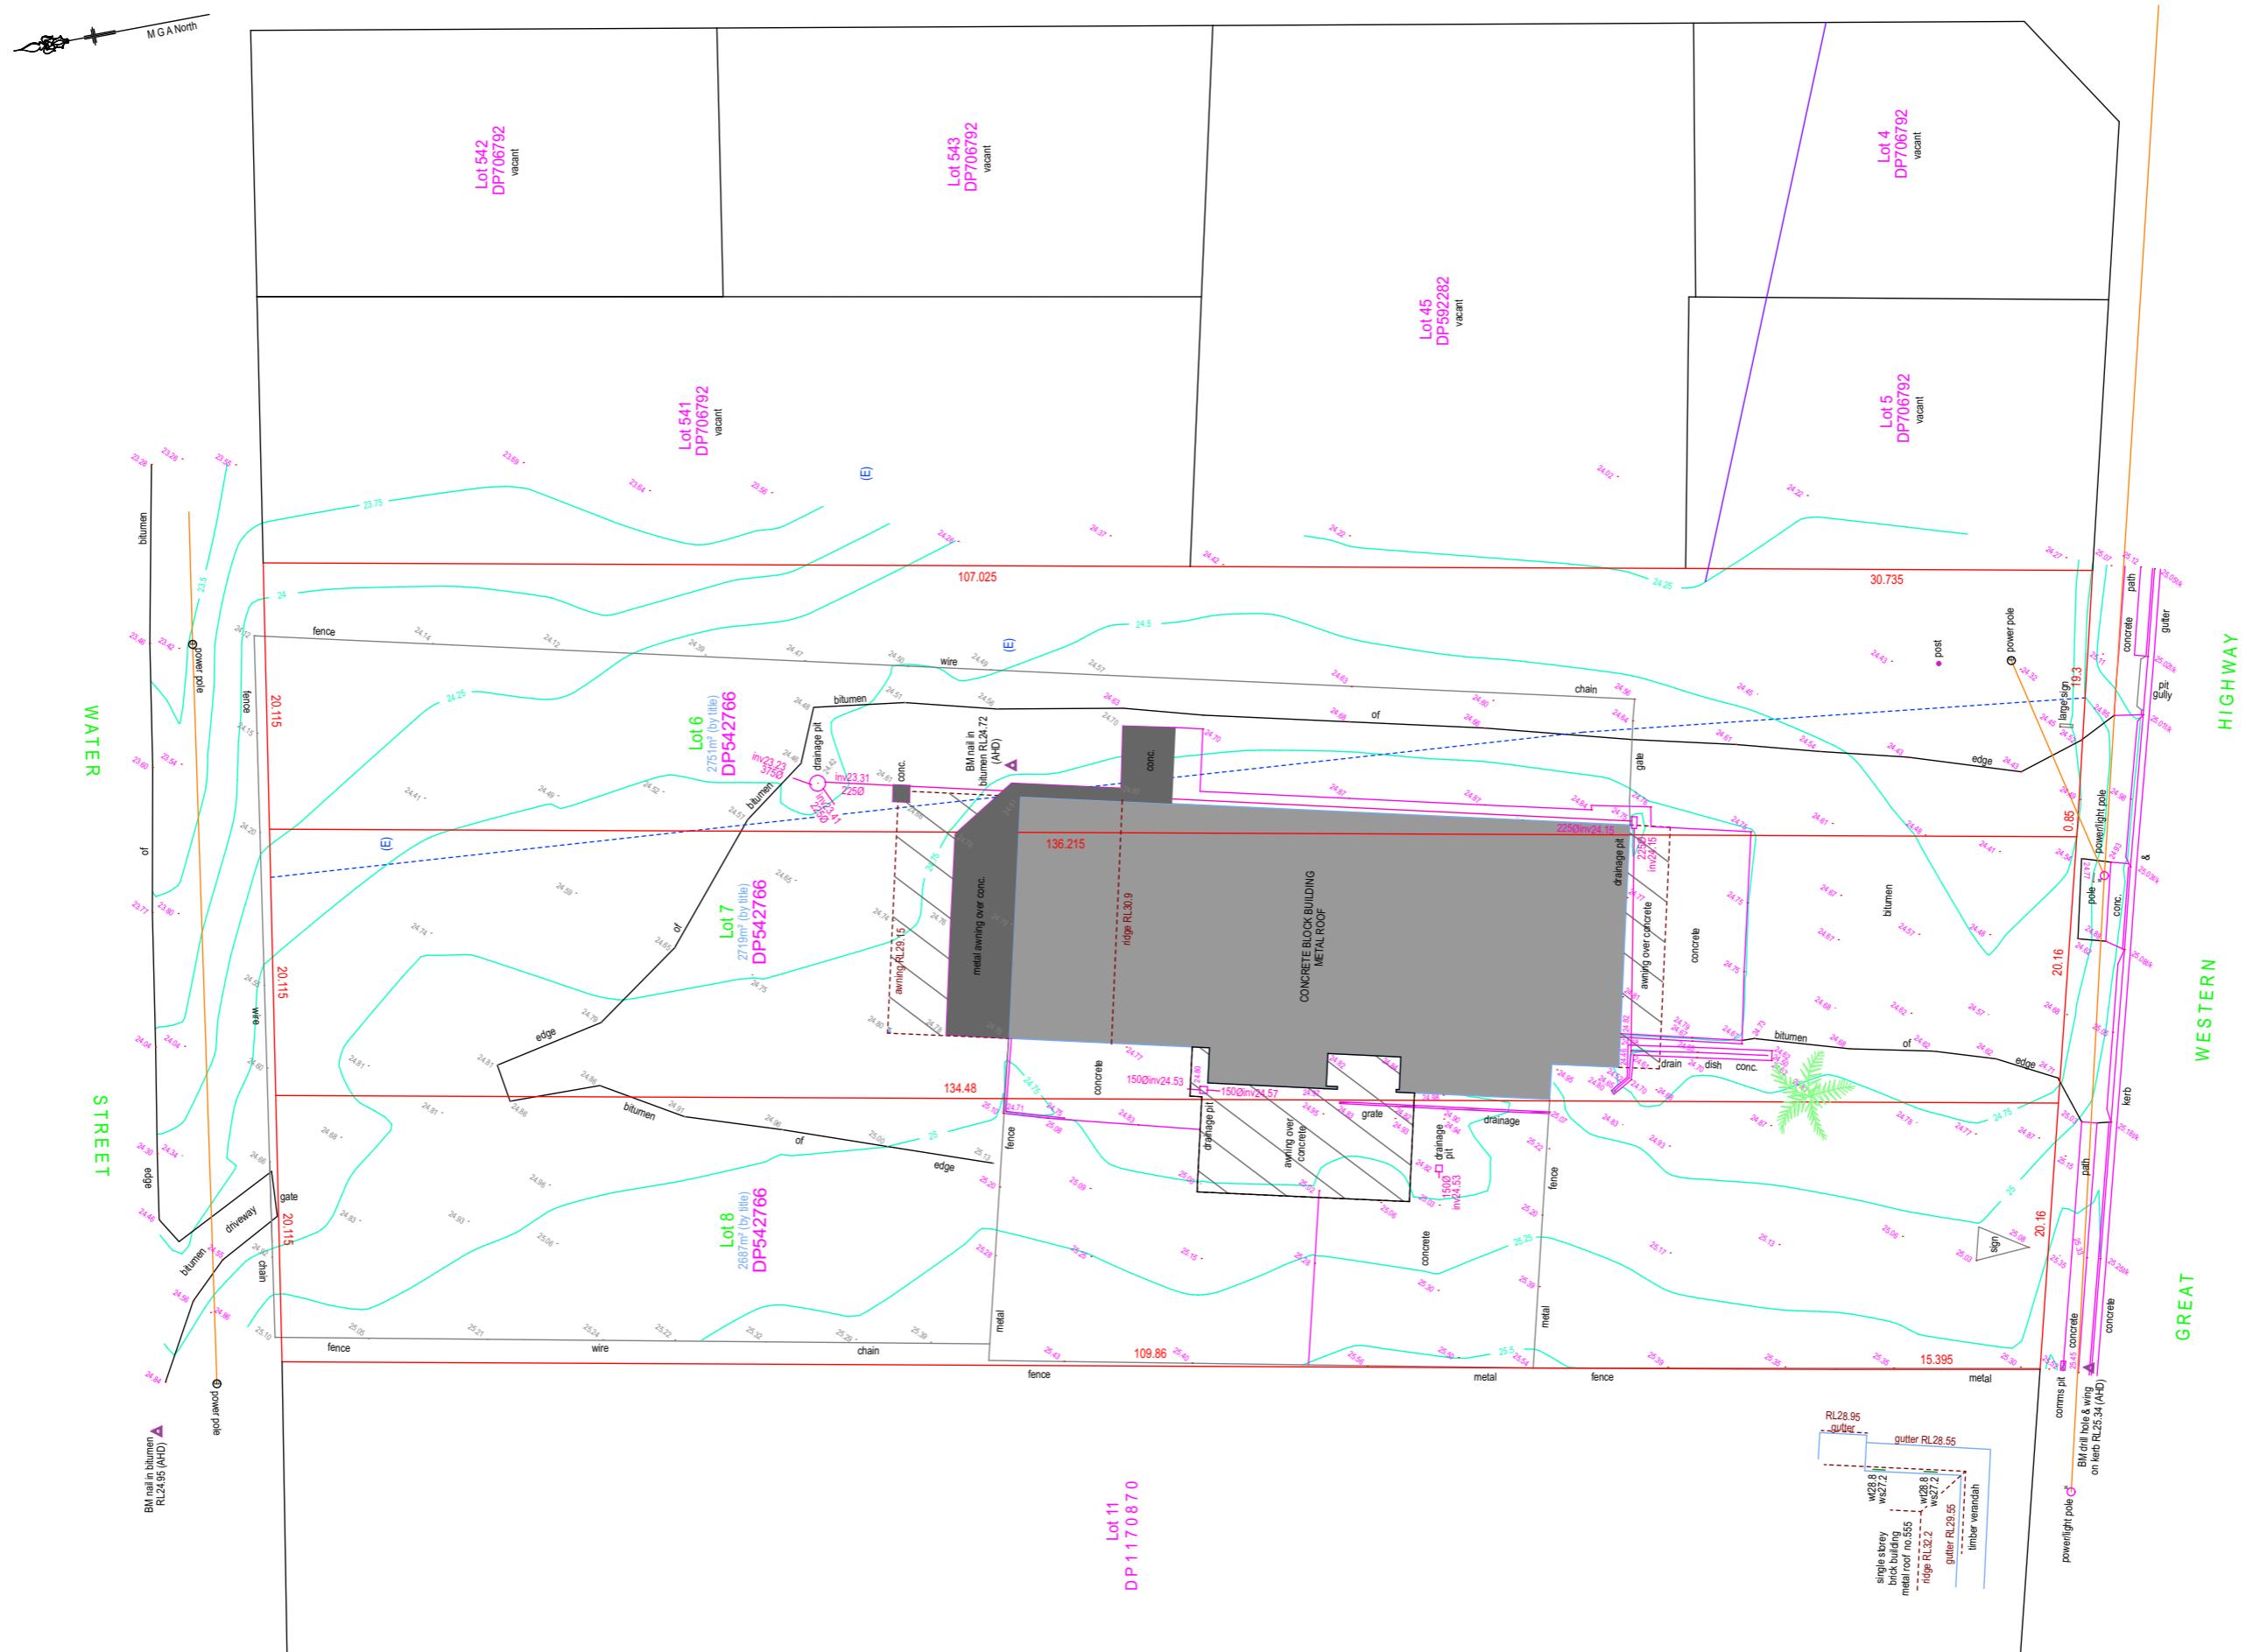

(02) 8706 9797  
[www.planzone.com.au](http://www.planzone.com.au)  
[enquiry@planzone.com.au](mailto:enquiry@planzone.com.au)  
PO Box 3, Liverpool NSW 1871  
Suite 4/259 Northumberland St  
Liverpool NSW 2170

1

Notes

Do not scale off drawings, use scaled measurements. All measurements to be confirmed on site prior to commencement of any works.

**Disclaimer:** While every reasonable effort has been made to ensure that this plan is correct at the time of creation, Planzone Pty Ltd, its agents and employees, disclaim any and all liability to any person in respect of anything or the consequences of anything done or omitted

to be done in reliance upon the whole or any part of this plan.

**Copyright**  
This plan is subject to copyright and remains the property of Planzone Pty Ltd. The plans must not be used, copied, edited, reproduced, disseminated or redistributed, in whole or part without the prior written consent of Planzone Pty Ltd. These plans are site specific and can only be used for the project and property stipulated in the drawing details section of this plan. These plans have been prepared to illustrate design intent only and any construction is to be done so in accordance with the relevant local and statutory standards, codes and regulations including, but not limited to, the Building Code of Australia and Australian Standards.

**bdaa**  
BUILDING DESIGNERS  
ASSOCIATION OF AUSTRALIA

BUILDING DESIGNERS  
ASSOCIATION OF AUSTRALIA

1

Proposal Concrete Surface

**Address** 549 Great Western Highway Werrington

Project No. 210551

Project No. 21055  
Revision No 01

Revision No.01  
Drawing No. A 1.1

Drawing No.A.1.1  
P-00000000000000000000000000000000


Drawn By KK BDA# 6433

Rev # Revision Name

## 01 Concept

**Transmittal Set  
Date**

22/7/21







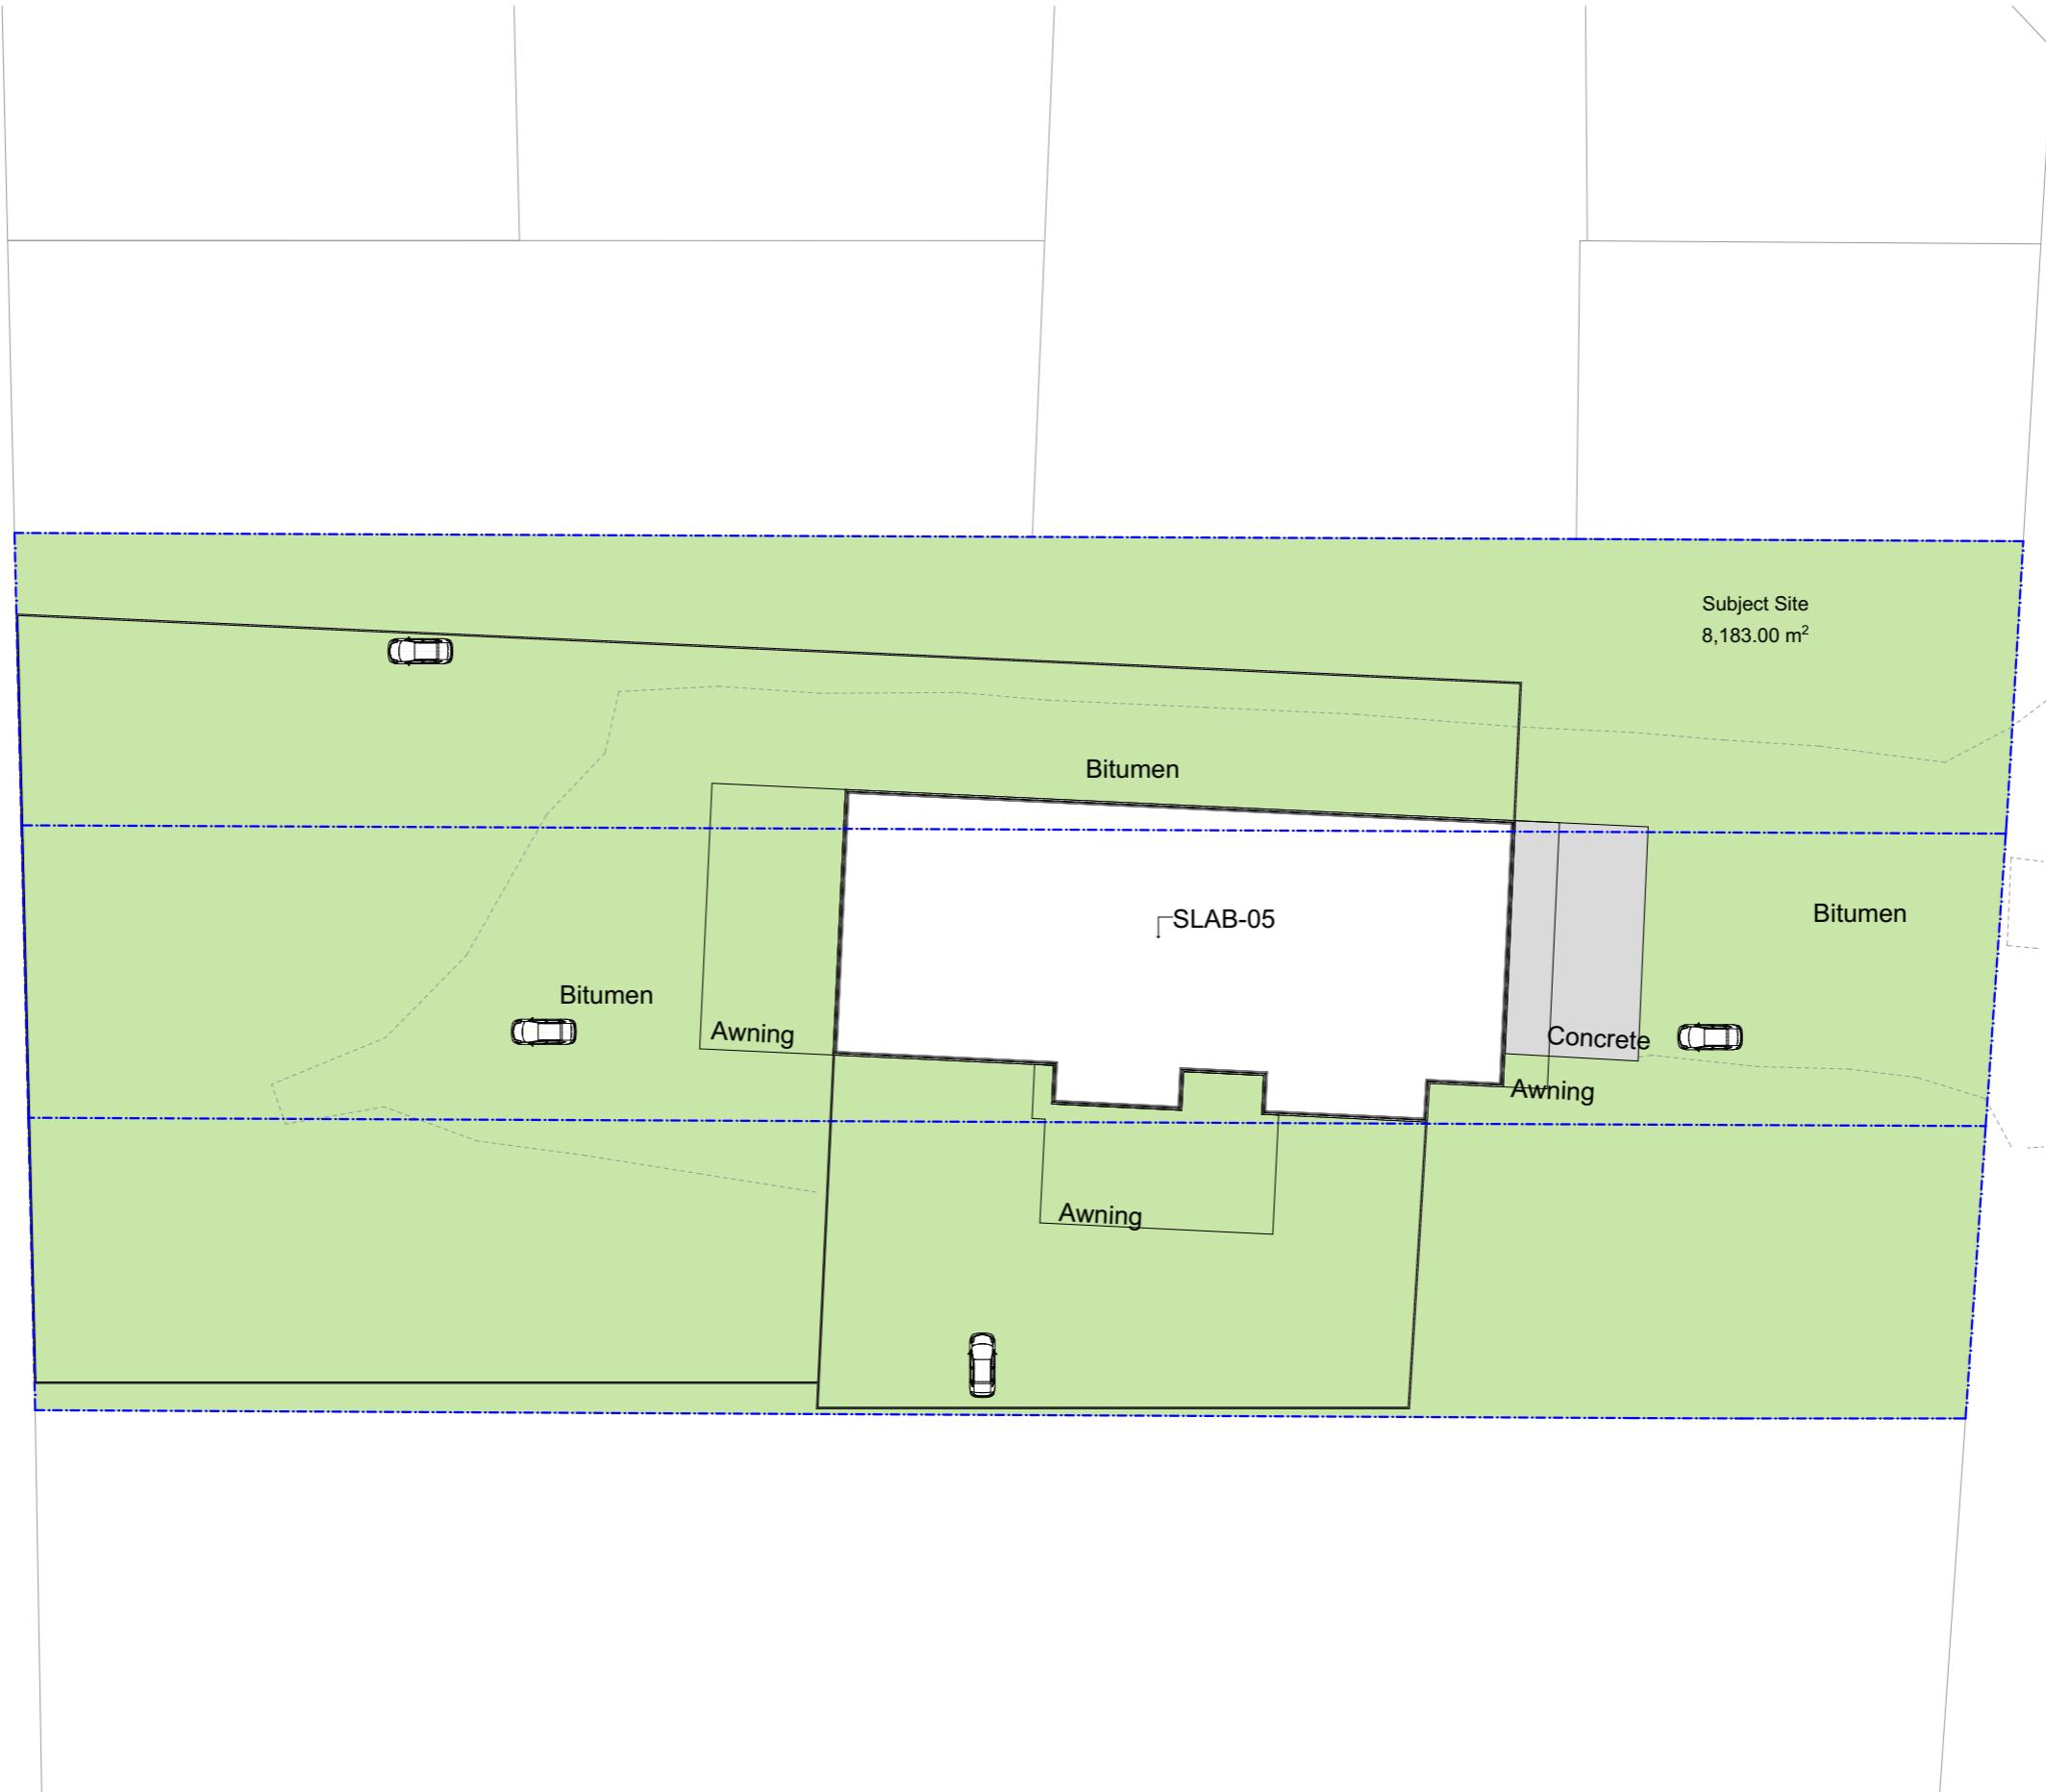


Remember to...



NOTES:

All existing structures to be demolished in accordance with AS 2601-2001 the demolition of structures.  
All works involving the demolition, removal, transport and disposal of asbestos cement is to be carried out in accordance with the 'Worksafe Code of Practice for Removal of Asbestos' and the requirements of the WorkCover Authority of NSW and the NSW Office of Environment and Heritage.

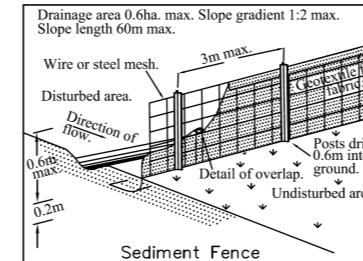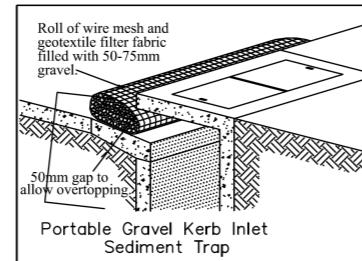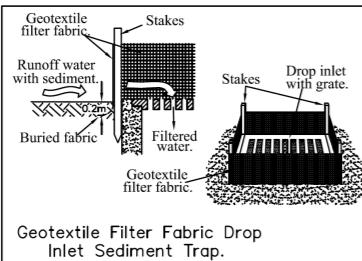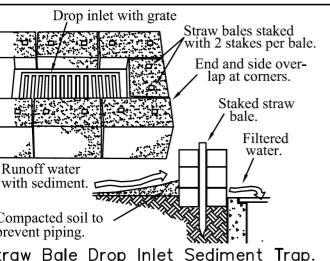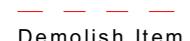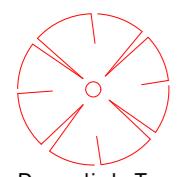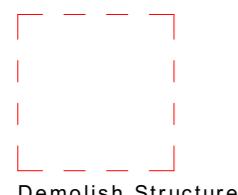

Do not scale off drawings, use scaled measurements. All measurements to be confirmed on site prior to commencement of any works.

**Disclaimer:**

While every reasonable effort has been made to ensure that this plan is correct at the time of creation, Planzone Pty Ltd, its agents and employees, disclaim any and all liability to any person in respect of anything or the consequences of anything done or omitted to be done in reliance upon the whole or any part of this plan.


**© Copyright**

This plan is subject to copyright and remains the property of Planzone Pty Ltd. The plans must not be used, copied, edited, reproduced, disseminated or redistributed, in whole or part without the prior written consent of Planzone Pty Ltd. These plans are site specific and can only be used for the project and property stipulated in the drawing details section of this plan. These plans have been prepared to illustrate design intent only and any construction is to be done so in accordance with the relevant local and statutory standards, codes and regulations including, but not limited to, the Building Code of Australia and Australian Standards.

**Notes**



(02) 8706 9797  
www.planzone.com.au  
enquiry@planzone.com.au  
PO Box 3, Liverpool NSW 1871  
Suite 4/259 Northumberland St  
Liverpool NSW 2170

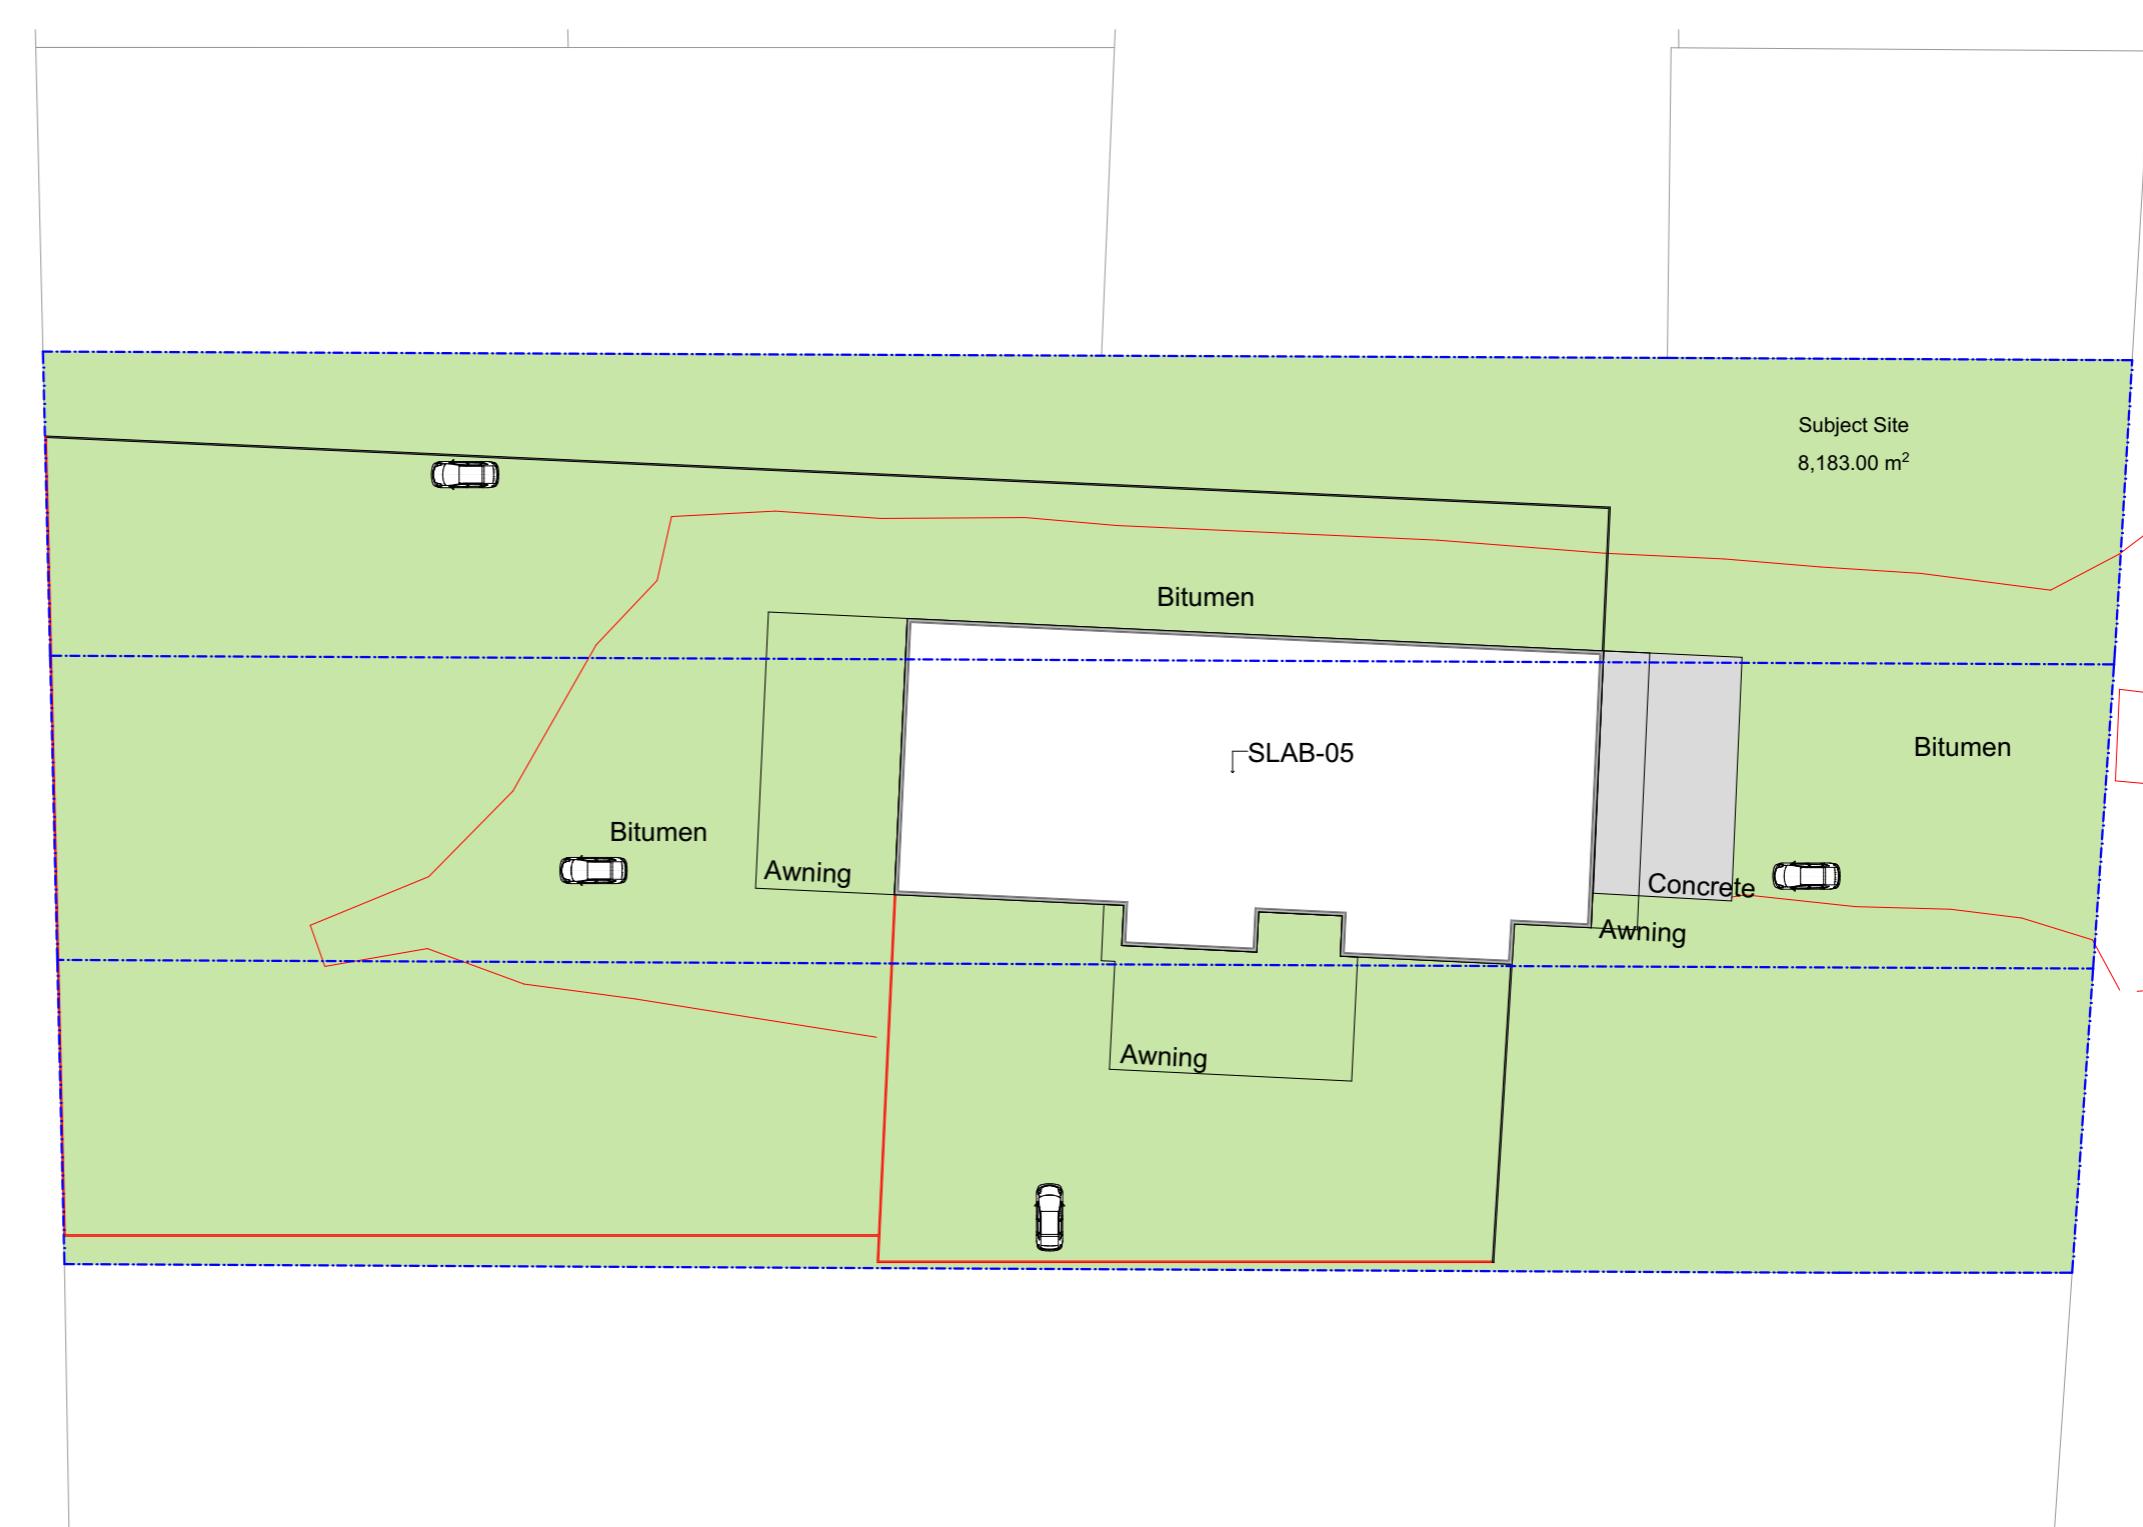

**Proposal Concrete Surface**

**Address** 549 Great Western Highway Werrington

**Project No.** 210551

**Revision No.** 01

**Drawing No.** B.1

**Drawn By** KK BDA# 6433

**Client Name** Mohammad Al-Janabi

**LGA** Penrith City Council

**Drawing Title** Demolition Plan

**Scale** 1:500 @A3

**Rev #** **Revision Name**

01 Concept


**Transmittal Set Date**

22/7/21



**Revisions**

# Great Western Highway

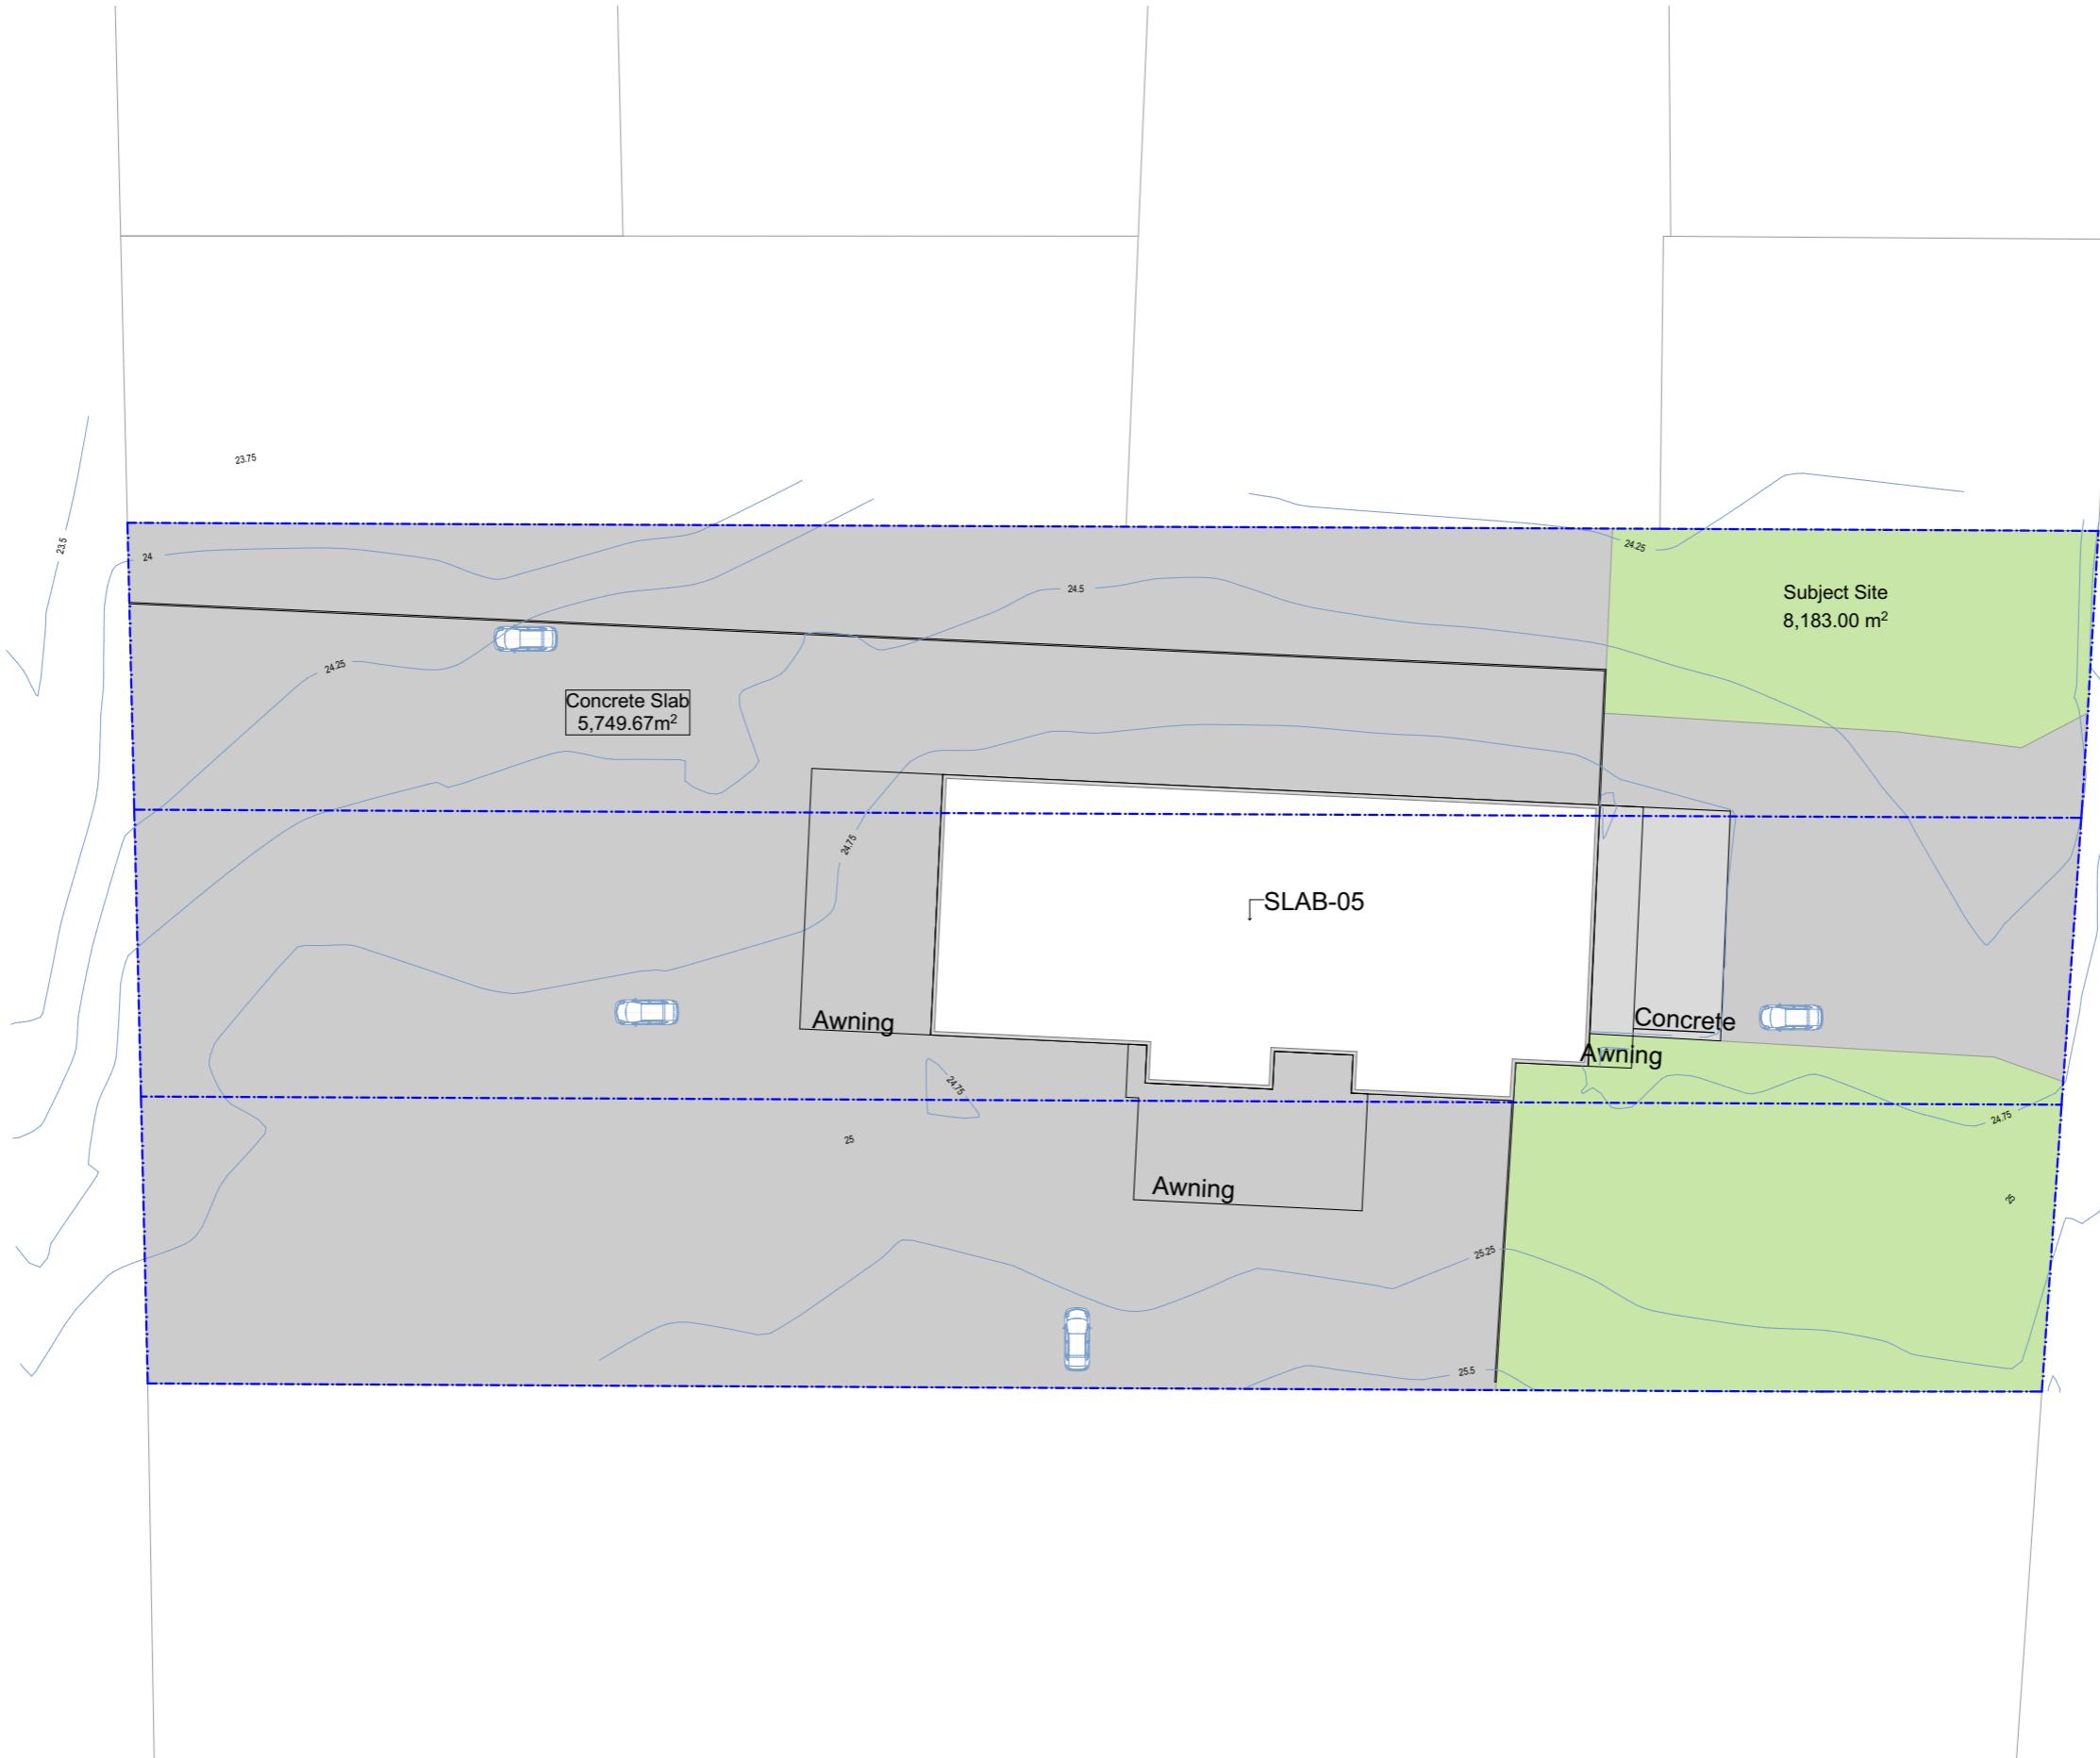

**Disclaimer:**

While every reasonable effort has been made to ensure that this plan is correct at the time of creation, Planzone Pty Ltd, its agents and employees, disclaim any and all liability to any person in respect of anything or the consequences of anything done or omitted to be done in reliance upon the whole or any part of this plan.

**© Copyright**

This plan is subject to copyright and remains the property of Planzone Pty Ltd. The plans must not be used, copied, edited, reproduced, disseminated or redistributed, in whole or part without the prior written consent of Planzone Pty Ltd. These plans are site specific and can only be used for the project and property stipulated in the drawing details section of this plan. These plans have been prepared to illustrate design intent only and any construction is to be done so in accordance with the relevant local and statutory standards, codes and regulations including, but not limited to, the Building Code of Australia and Australian Standards.