

Section 4.55 V04 Contents		
Sheet Number	Sheet Name	Current Revision
S4.55 v04-00	Contents	B
S4.55 v04-01	Existing Site Plan	B
S4.55 v04-02	Site Analysis Plan	B
S4.55 v04-03	Proposed Site Plan	B
S4.55 v04-04	Project Staging Plan	B
S4.55 v04-05	Site and External Works Plan - Landscape Precinct	B
S4.55 v04-06	Site and External Works Plan - Central Precinct	B
S4.55 v04-07	Site and External Works Plan - Mandir & Upper Sub Soil Irrigation	B
S4.55 v04-12	Site Sections	B
S4.55 v04-13	Site Boundary Elevations	B
S4.55 v04-20	Basement Plan - Central Building	B
S4.55 v04-21	Ground Floor Plan - Central Building	B
S4.55 v04-22	First Floor Plan - Central Building	B
S4.55 v04-23	Plant Rooms - Central Building	B
S4.55 v04-24	Roof Plan - Central Building	B
S4.55 v04-25	Elevations and Section - Central Building	B
S4.55 v04-31	Entry Forecourt and Ground Floor Plan - Mandir	B
S4.55 v04-32	First Floor Plan - Mandir	B
S4.55 v04-33	Roof Plan - Mandir	B
S4.55 v04-34	Elevations and Section - Mandir	B
S4.55 v04-35	Mandir Amenities	B
S4.55 v04-40	Site Transition Buildings	B
S4.55 v04-50	Winter Shadow Diagram - 9am, Noon & 3pm	B
S4.55 v04-60	Security House Entry	B
S4.55 v04-61	Security House Exit	B
S4.55 v04-65	Reception Building	B
S4.55 v04-66	Amenities Building	B
S4.55 v04-67	Waterwater Treatment Plant	B
S4.55 v04-70	Cultural Gate	B
S4.55 v04-75	Signage Panel	B
S4.55 v04-100	Section Reference Plan	B
S4.55 v04-101	Cross Sections	B
S4.55 v04-102	Cross Sections	B
S4.55 v04-103	Cross Sections	B
S4.55 v04-104	Cross Sections	B
S4.55 v04-105	Perimeter Road Grades - Landscape Zone	B
S4.55 v04-106	Perimeter Road Grades - Central Buildings and Carpark Zone	B
S4.55 v04-107	Perimeter Road Grades - Mandir & Upper Sub Soil Irrigation Zone	B



40 Murphy Street, Blaxland NSW 2774

0420 249 720 | geoff@jakaan.com.au

S4.55 v04

PROJECT TITLE	PROJECT
BAPS Temple	JA1120
CLIENT	PROJECT
BAPS Swaminarayan Sanstha	B
Aldington Road, Kemps Creek	PROJECT TYPE
ADDRESS	DATE/TIME
Aldington Road, Kemps Creek	26/05/2021 10:24:36 AM

COPYRIGHT APPLIES TO THIS DOCUMENT AND DESIGN AND IS THE PROPERTY OF JAKAAN ARCHITECTS - REPRODUCTION OF ANY KIND IS NOT PERMITTED WITHOUT OUR CONSENT.

CONTRACTORS TO VERIFY ALL DIMENSIONS AND SETOUTS ON SITE BEFORE COMMENCING WORK.

SHOULD ANY DISCREPANCIES BE FOUND, PLEASE NOTIFY THE AUTHOR IMMEDIATELY SO THAT INSTRUCTION MAY BE ISSUED.

FIGURED DIMENSIONS ARE TO BE USED. DO NOT SCALE FROM THIS DRAWING. TO BE READ IN CONJUNCTION WITH ENGINEER'S DOCUMENTS.

THE NOMINATED RESPONSIBLE ARCHITECT FOR JAKAAN ARCHITECTS IS GEOFF FERRIS-SMITH. REGISTRATION # 8334. ACN: 48 714 361 834

COPYRIGHT APPLIES TO THIS DOCUMENT AND DESIGN AND IS THE PROPERTY OF JAKAAN ARCHITECTS - REPRODUCTION OF ANY KIND IS NOT PERMITTED WITHOUT OUR CONSENT.

CONTRACTORS TO VERIFY ALL DIMENSIONS AND SETOUTS ON SITE BEFORE COMMENCING WORK.


SHOULD ANY DISCREPANCIES BE FOUND, PLEASE NOTIFY THE AUTHOR IMMEDIATELY SO THAT INSTRUCTION MAY BE ISSUED.

FIGURED DIMENSIONS ARE TO BE USED.
DO NOT SCALE FROM THIS DRAWING.

TO BE READ IN CONJUNCTION WITH ENGINEER'S DOCUMENTS.

THE NOMINATED RESPONSIBLE ARCHITECT FOR JAKAAN ARCHITECTS IS GEOFF FERRIS-SMITH. REGISTRATION #8334.
ACN: 48 714 361 834

REVISION SCHEDULE		
ISSUE #	DATE	DESCRIPTION
A	07/05/21	S4.55 v04 Draft
B	26/05/21	S4.55 v04 Issue to Council

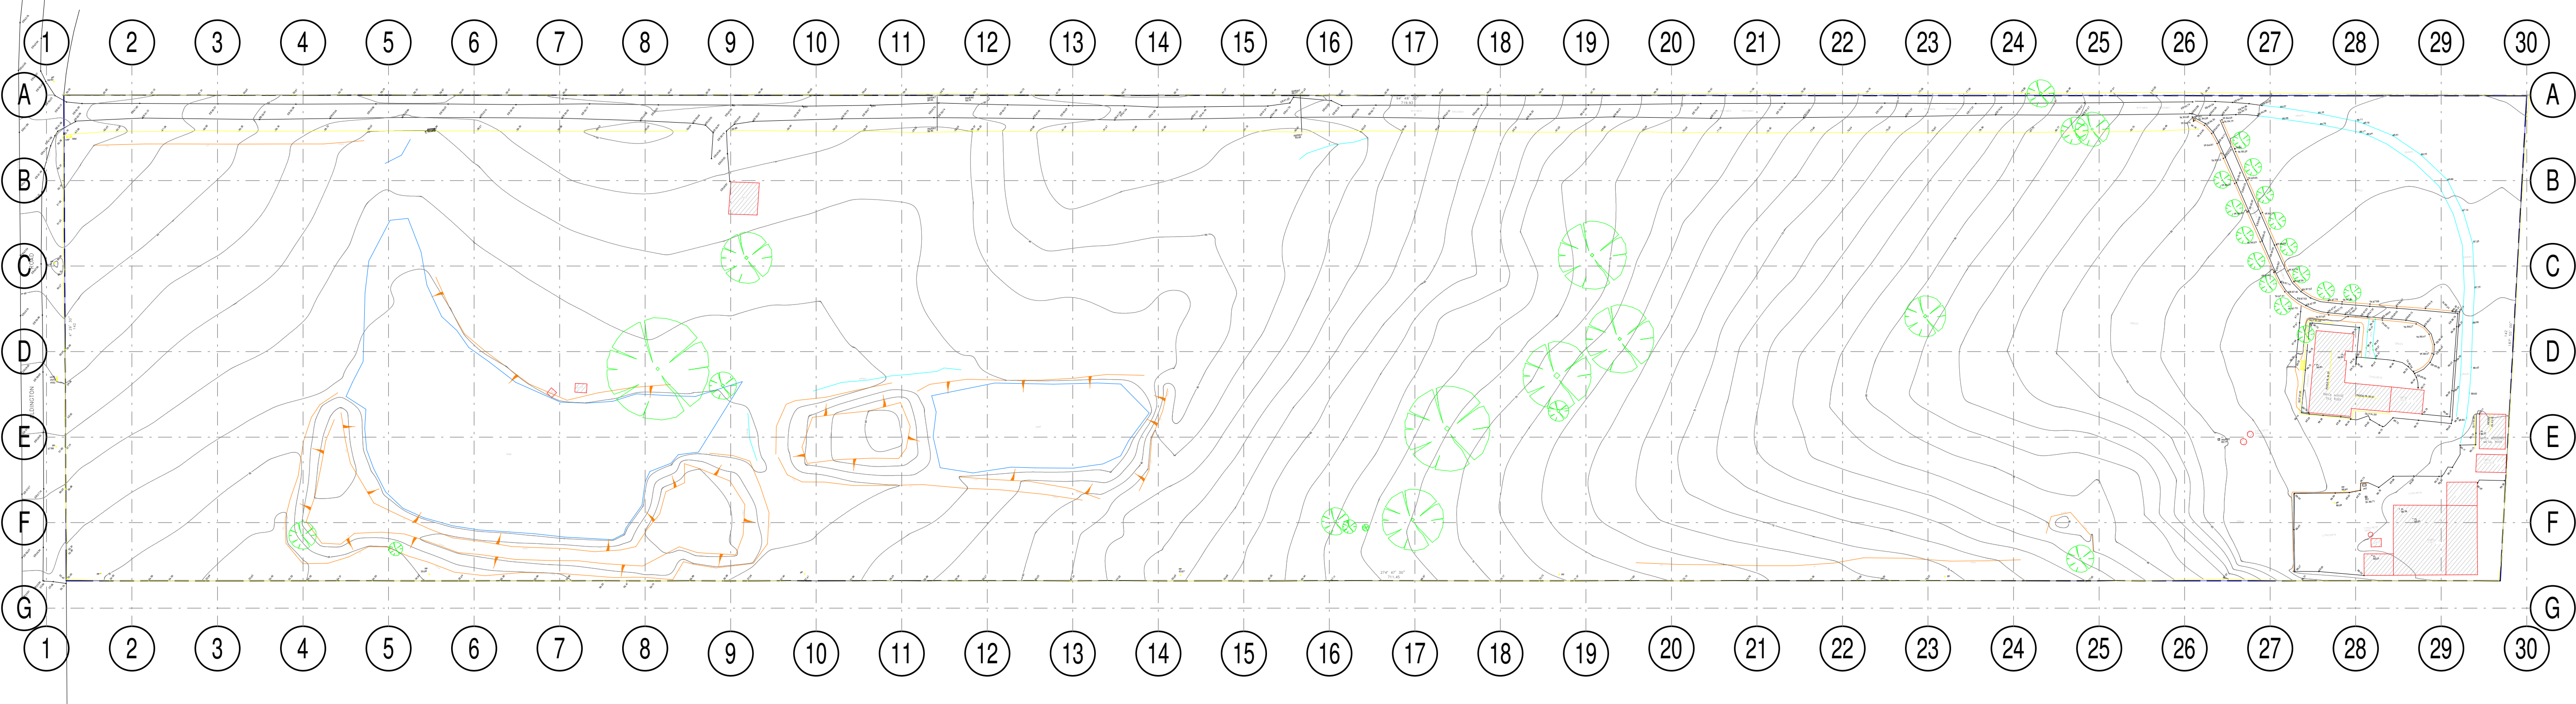

40 Murphy Street
Blaxland NSW 2774
0420 249 720 | geoff@jakaan.com.au

PROJECT TITLE

BAPS Temple

CLIENT

BAPS Swaminarayan Sanstha

ADDRESS

**Aldington Road,
Kemps Creek**

DRAWING TITLE

Existing Site Plan

SCALE

1 : 1000 @ A1


DRAWING NUMBER

JA1120 - S4.55 v04-01

ISSUE DATE


B 26/05/2021
10:24:38 AM

S4.55 v04

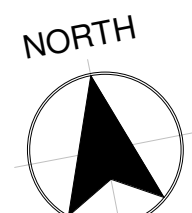

1 S4.55 v04 - Existing Site Plan
1 : 1000

Document Set ID: 9615911
Version: 1, Version Date: 07/06/2021

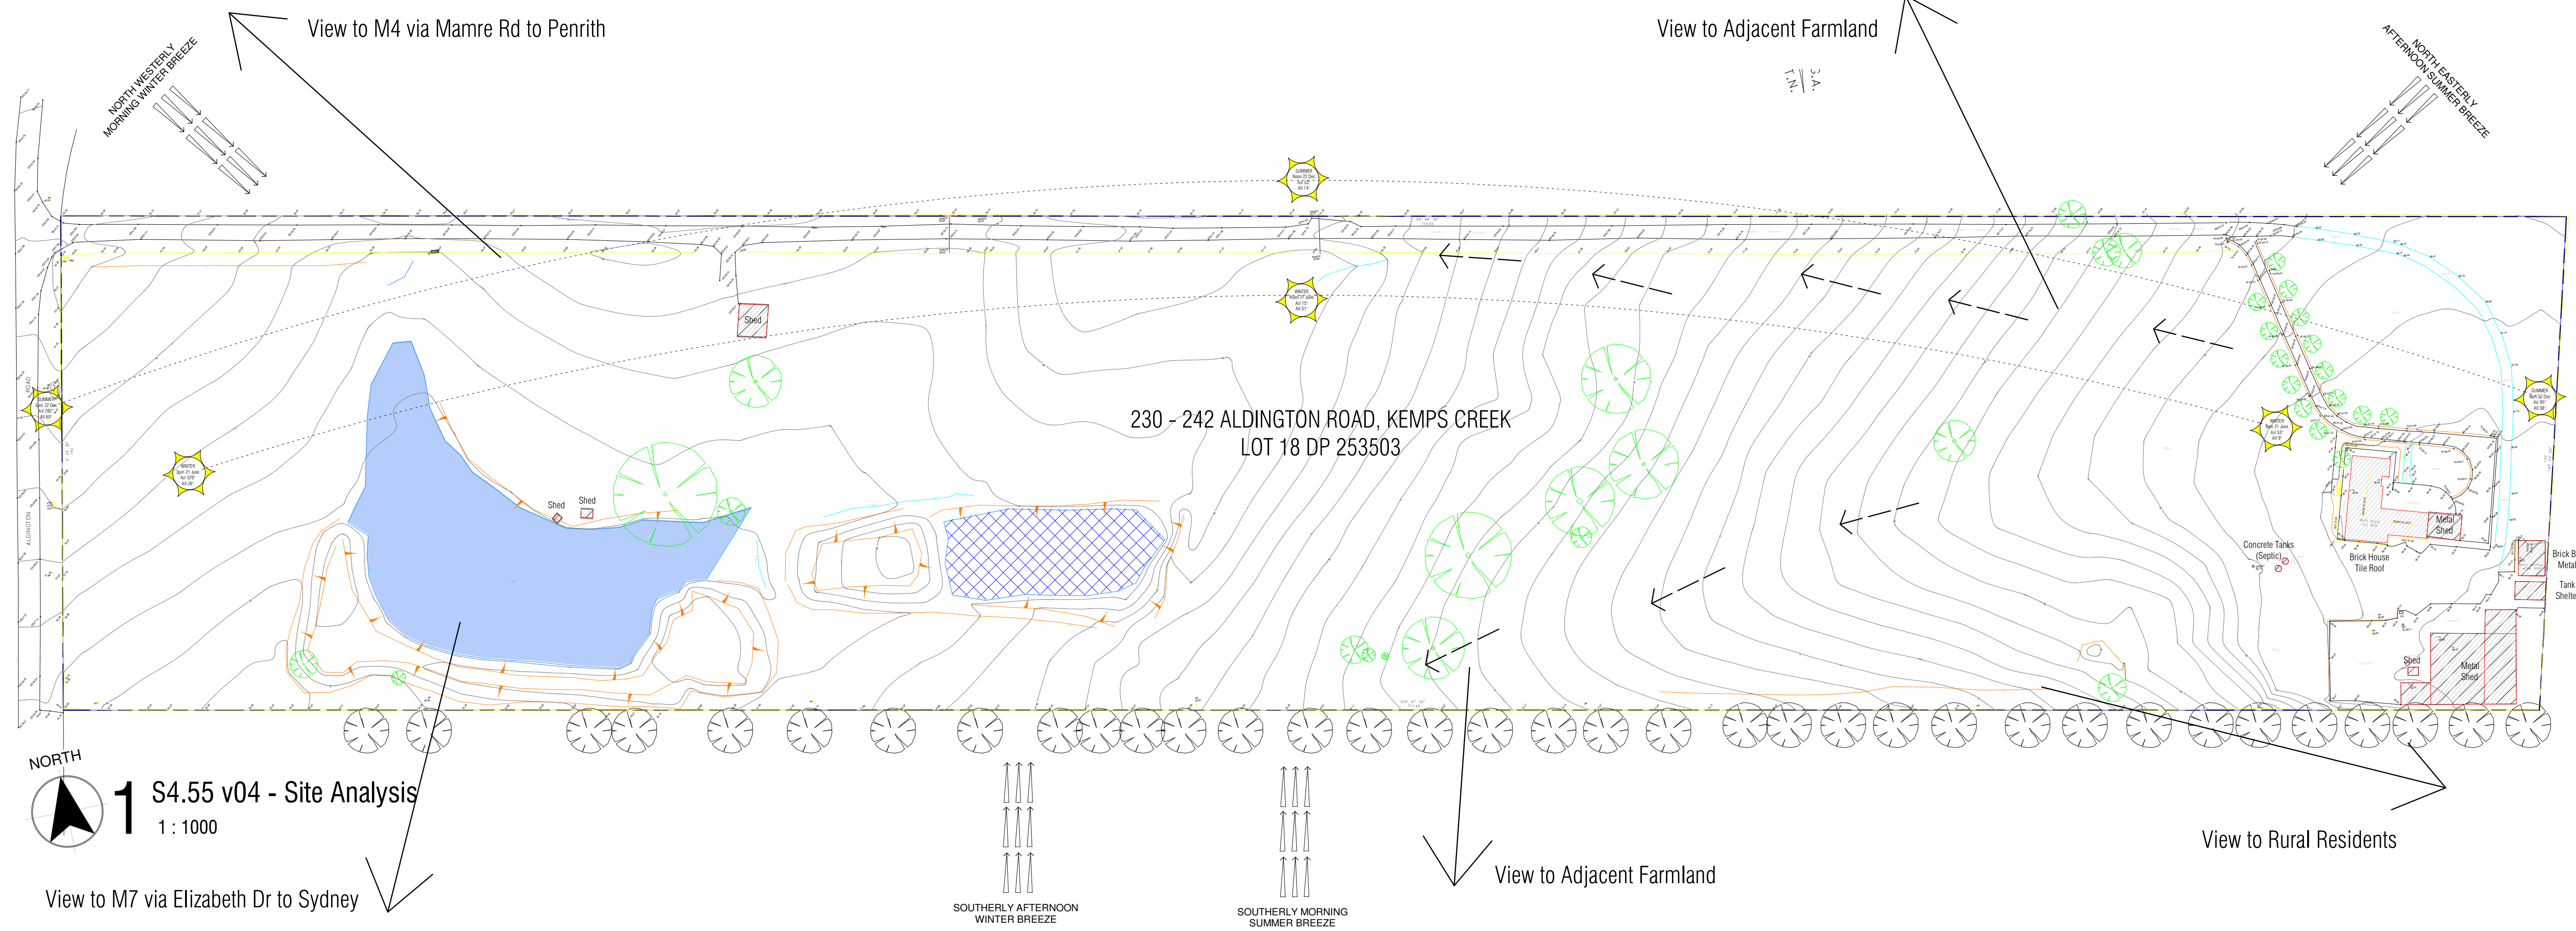

COPYRIGHT APPLIES TO THIS DOCUMENT AND DESIGN AND IS THE PROPERTY OF JAKAAN ARCHITECTS - REPRODUCTION OF ANY KIND IS NOT PERMITTED WITHOUT OUR CONSENT.

CONTRACTORS TO VERIFY ALL DIMENSIONS AND SETOUTS ON SITE BEFORE COMMENCING WORK.

SHOULD ANY DISCREPANCIES BE FOUND, PLEASE NOTIFY THE AUTHOR IMMEDIATELY SO THAT INSTRUCTION MAY BE ISSUED.


FIGURED DIMENSIONS ARE TO BE USED.
DO NOT SCALE FROM THIS DRAWING.

TO BE READ IN CONJUNCTION WITH ENGINEERS' DOCUMENTS.

THE NOMINATED RESPONSIBLE ARCHITECT FOR JAKAAN ARCHITECTS IS GEOFF FERRIS-SMITH. REGISTRATION #8334.
ACN: 48 714 361 834

REVISION SCHEDULE		
ISSUE #	DATE	DESCRIPTION
A	07/05/21	S4.55 v04 Draft
B	26/05/21	S4.55 v04 Issue to Council

- Existing Infrastructure
- Existing Dam
- Existing Trees
- Site Fall

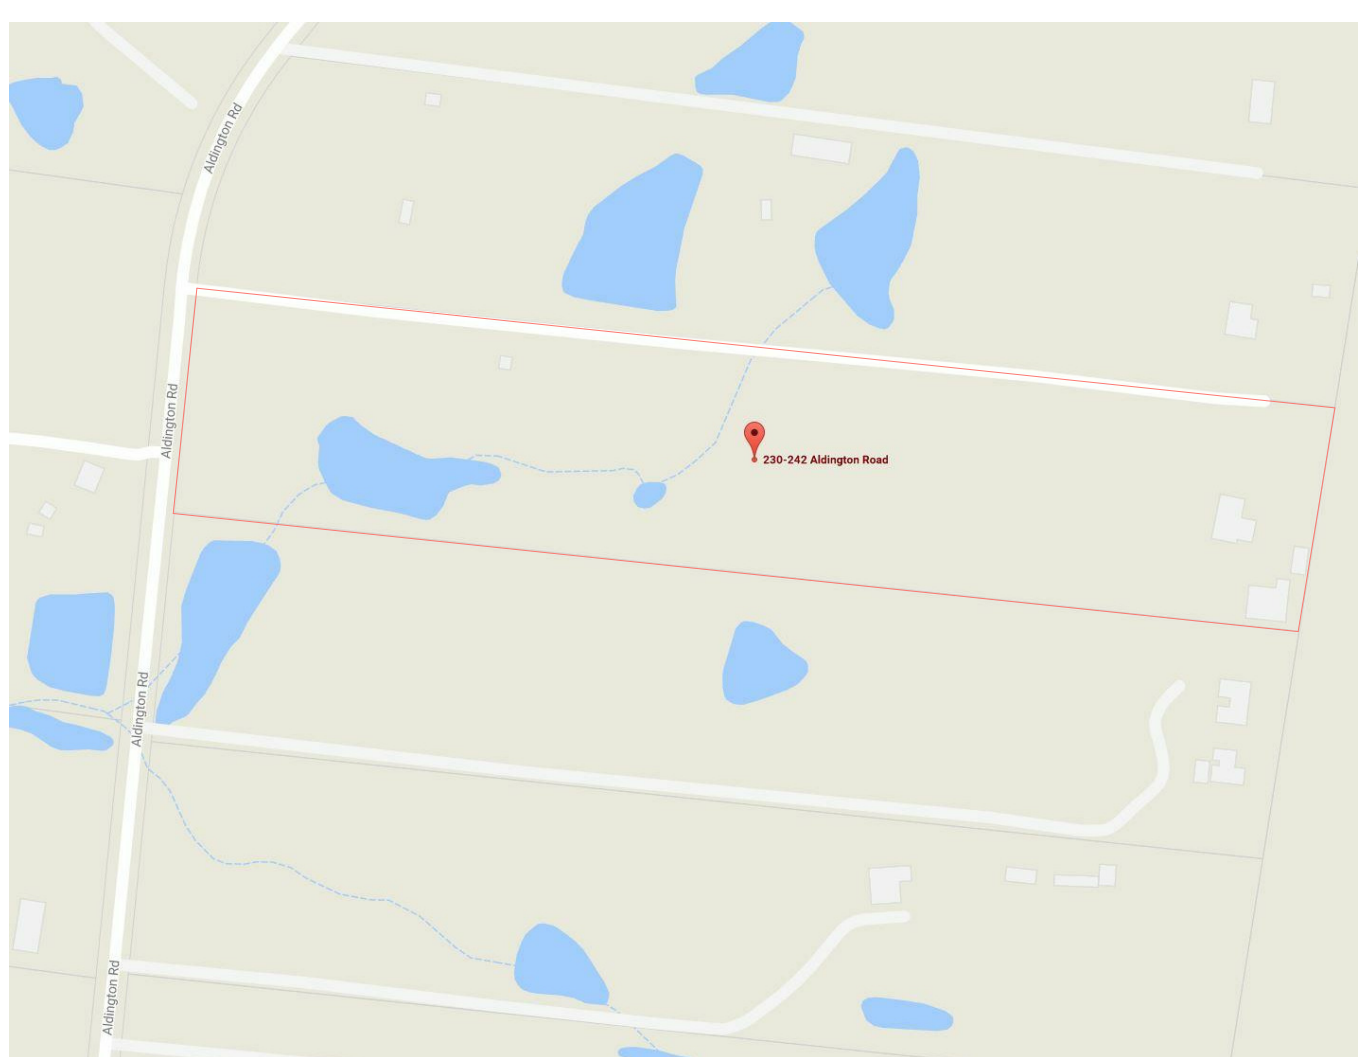

Google Map of 230 - 242 Aldington Rd



West Street View on Aldington Rd



North Street View on Aldington Rd facing the Site



East Street View on Aldington Rd



South Street View on Aldington Rd



Google Earth of 230 - 242 Aldington Rd

jakaan
ARCHITECTS

40 Murphy Street
Blaxland NSW 2774

0420 249 720 | geoff@jakaan.com.au

PROJECT TITLE
BAPS Temple

CLIENT
BAPS Swaminarayan Sanstha

ADDRESS
**Aldington Road,
Kemp's Creek**

DRAWING TITLE
Site Analysis Plan

SCALE	
1 : 1000 @ A1	
DRAWING NUMBER	
JA1120 - S4.55 v04-02	
ISSUE	DATE
B	26/05/2021 10:24:41 AM

S4.55 v04

COPYRIGHT APPLIES TO THIS DOCUMENT AND DESIGN AND IS THE PROPERTY OF JAKAAN ARCHITECTS - REPRODUCTION OF ANY KIND IS NOT PERMITTED WITHOUT OUR CONSENT.

CONTRACTORS TO VERIFY ALL DIMENSIONS AND SETOUTS ON SITE BEFORE COMMENCING WORK.


SHOULD ANY DISCREPANCIES BE FOUND, PLEASE NOTIFY THE AUTHOR IMMEDIATELY SO THAT INSTRUCTION MAY BE ISSUED.

FIGURED DIMENSIONS ARE TO BE USED.
DO NOT SCALE FROM THIS DRAWING.

TO BE READ IN CONJUNCTION WITH ENGINEER'S DOCUMENTS.

THE NOMINATED RESPONSIBLE ARCHITECT FOR JAKAAN ARCHITECTS IS GEOFF FERRIS-SMITH. REGISTRATION #8334.
ACN: 48 714 361 834

REVISION SCHEDULE		
ISSUE #	DATE	DESCRIPTION
A	07/05/21	S4.55 v04 Draft
B	26/05/21	S4.55 v04 Issue to Council

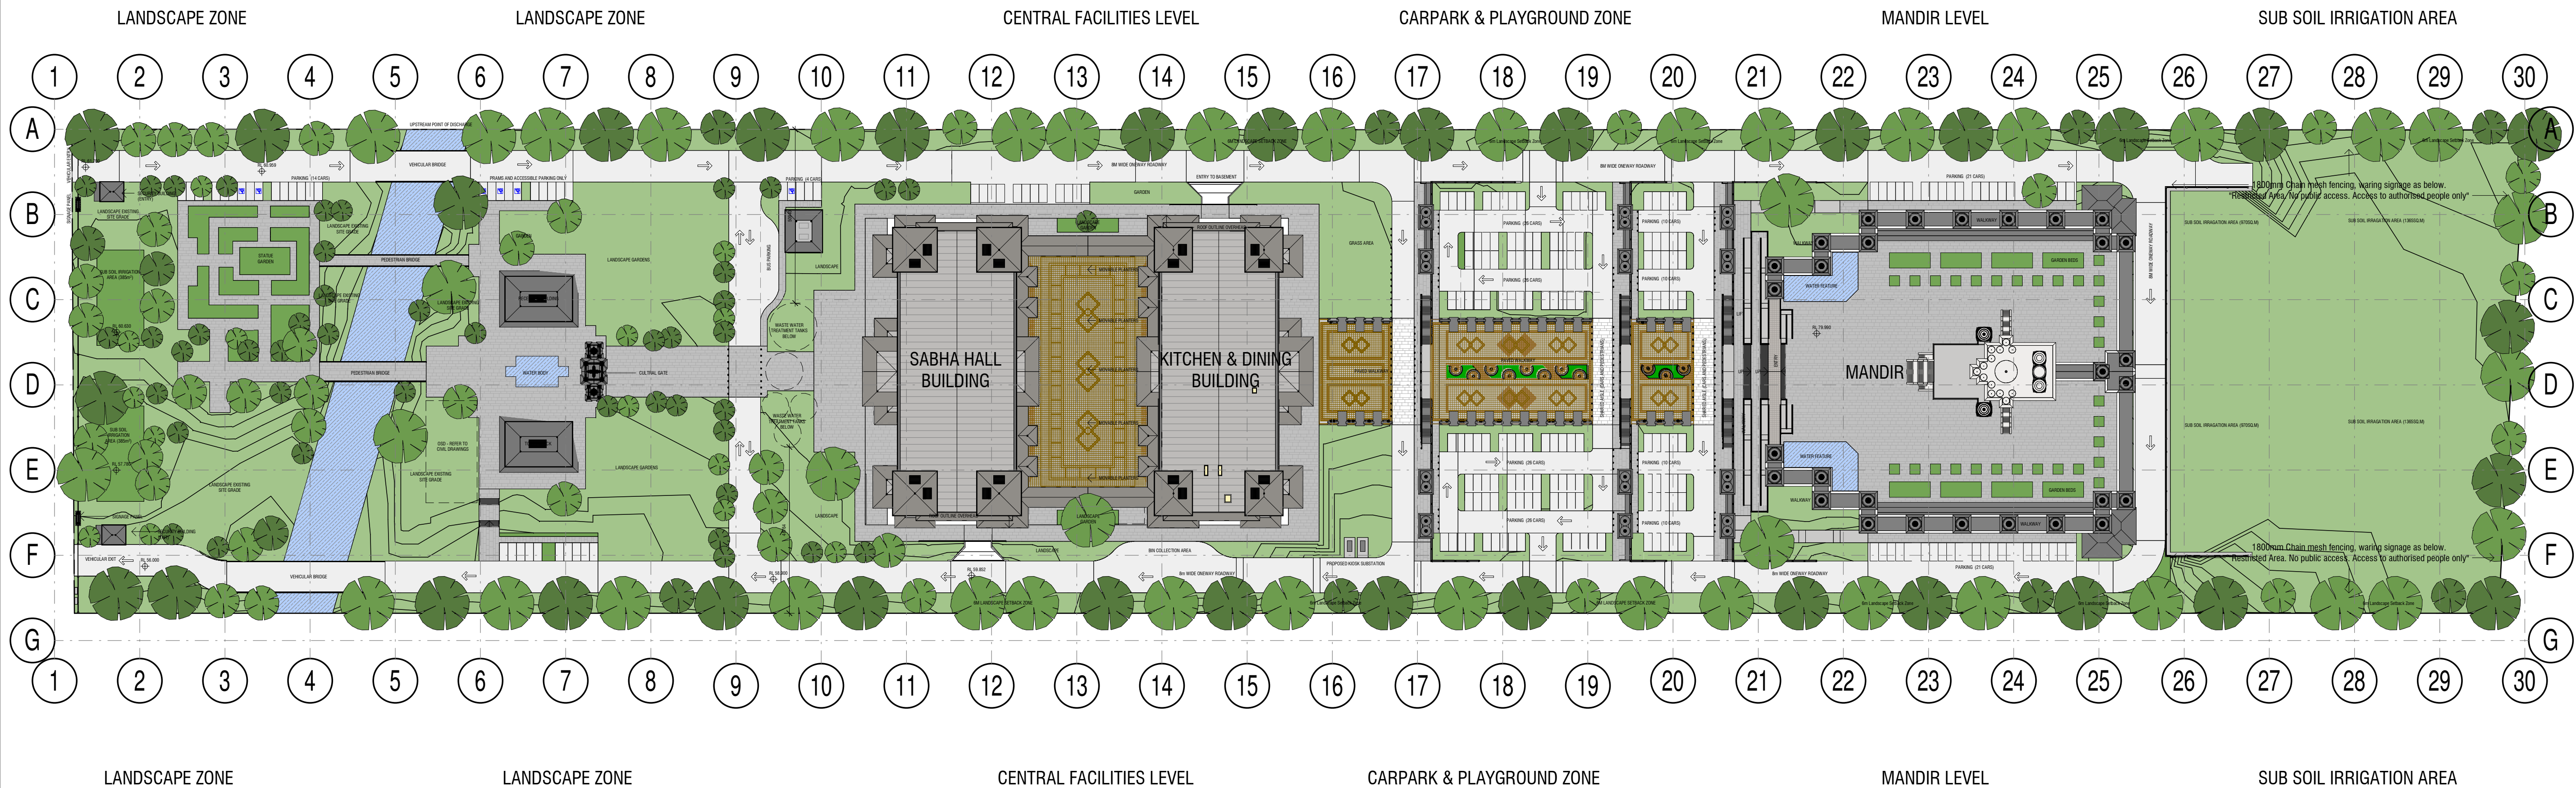

jakaan
ARCHITECTS

40 Murphy Street
Blaxland NSW 2774

0420 249 720 | geoff@jakaan.com.au

PROJECT TITLE

BAPS Temple

CLIENT

BAPS Swaminarayan Sanstha

ADDRESS

Aldington Road,
Kemps Creek

DRAWING TITLE

Proposed Site Plan

SCALE

1 : 1000 @ A1

DRAWING NUMBER

JA1120 - S4.55 v04-03

ISSUE DATE

B 26/05/2021
10:25:18 AM

S4.55 v04



1 S4.55 v04 - Proposed Site Plan
1 : 1000

Document Set ID: 9615911
Version: 1, Version Date: 07/06/2021

COPYRIGHT APPLIES TO THIS DOCUMENT AND DESIGN AND IS THE PROPERTY OF JAKAAN ARCHITECTS - REPRODUCTION OF ANY KIND IS NOT PERMITTED WITHOUT OUR CONSENT.

CONTRACTORS TO VERIFY ALL DIMENSIONS AND SETOUTS ON SITE BEFORE COMMENCING WORK.


SHOULD ANY DISCREPANCIES BE FOUND, PLEASE NOTIFY THE AUTHOR IMMEDIATELY SO THAT INSTRUCTION MAY BE ISSUED.

FIGURED DIMENSIONS ARE TO BE USED.
DO NOT SCALE FROM THIS DRAWING.


TO BE READ IN CONJUNCTION WITH ENGINEER'S DOCUMENTS.

THE NOMINATED RESPONSIBLE ARCHITECT FOR JAKAAN ARCHITECTS IS GEOFF FERRIS-SMITH. REGISTRATION #8334.
ACN: 48 714 361 834

REVISION SCHEDULE		
ISSUE #	DATE	DESCRIPTION
A	07/05/21	S4.55 v04 Draft
B	26/05/21	S4.55 v04 Issue to Council

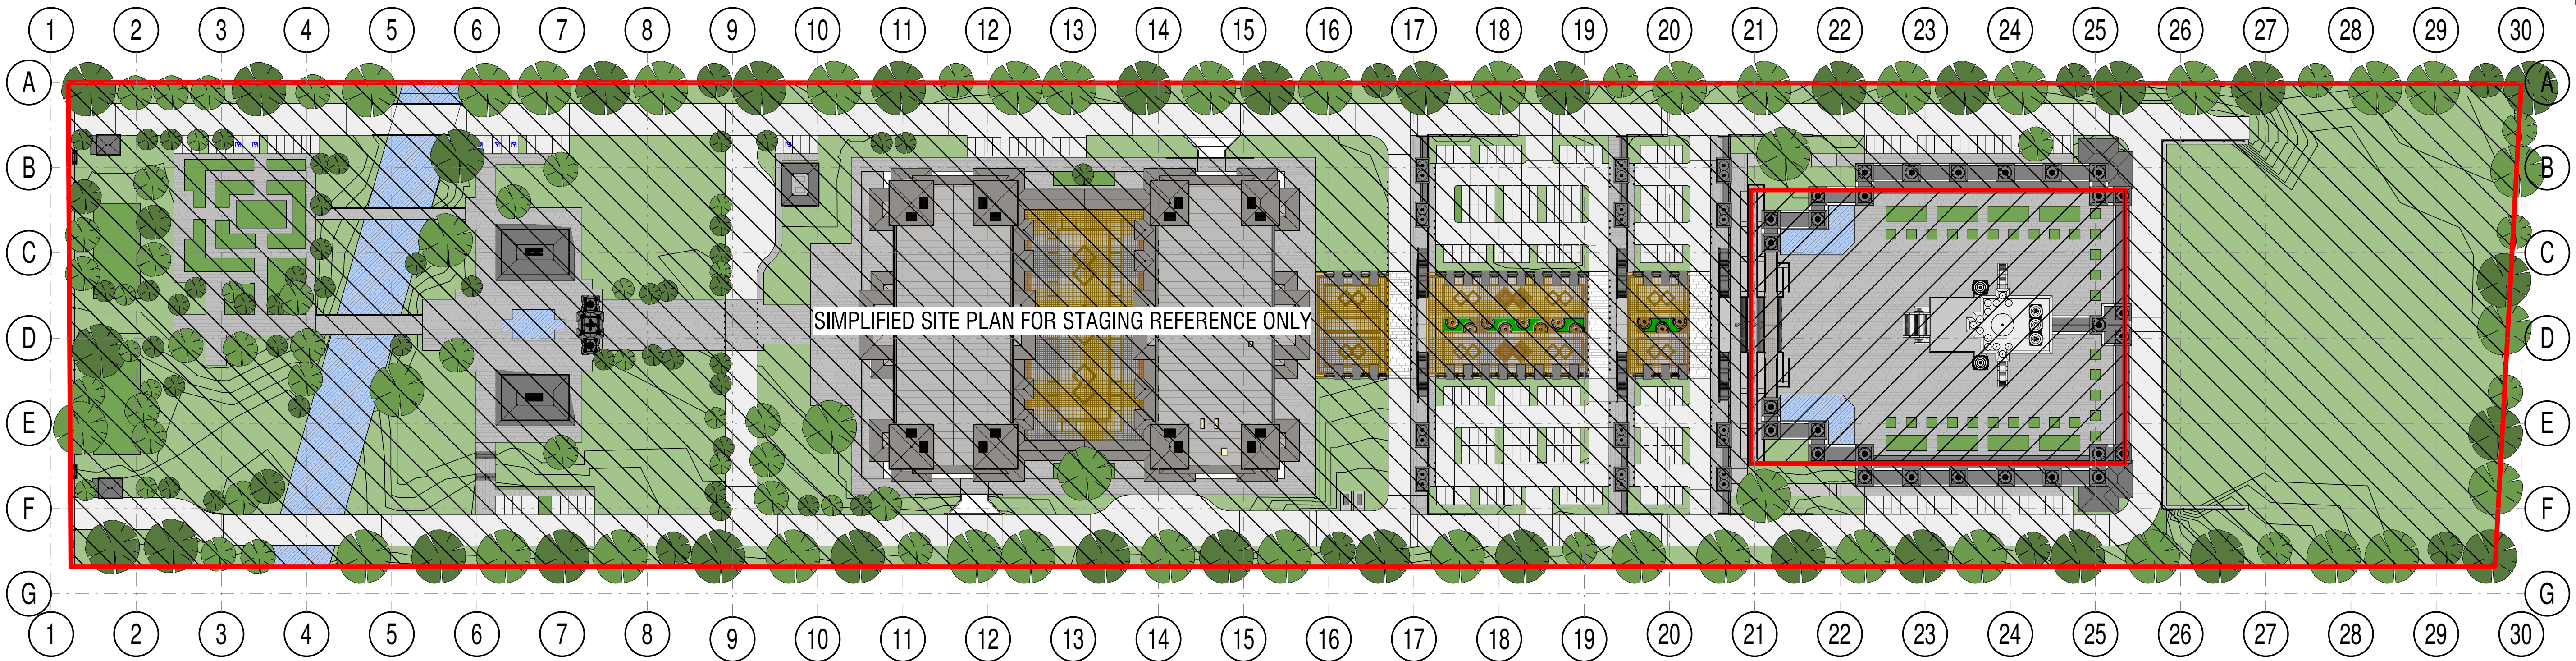

1 S4.55 v04 - Proposed Site Staging Plan
1 : 1000

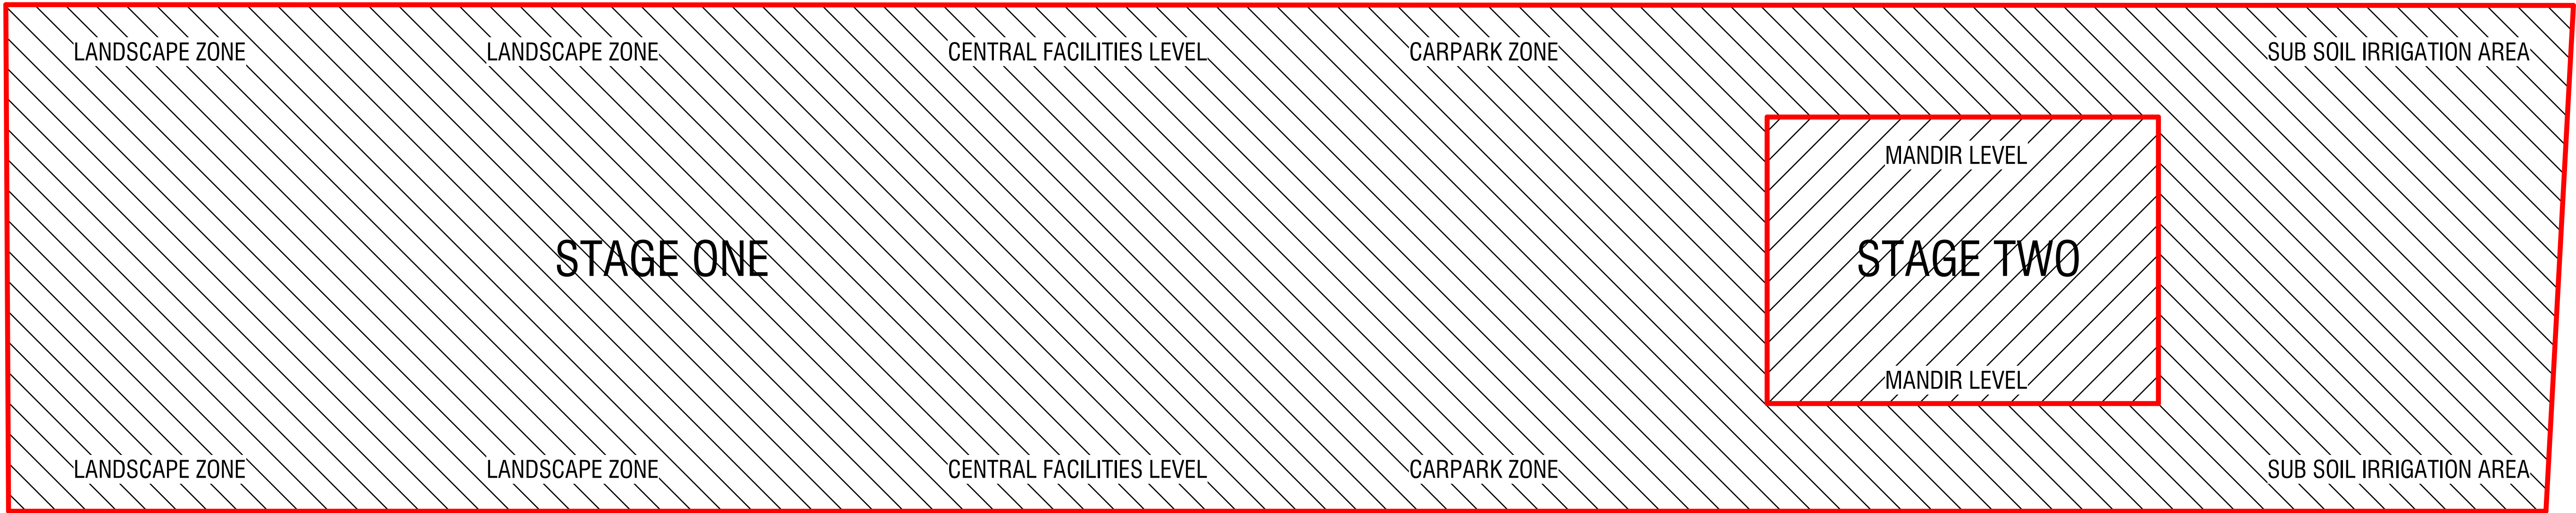

2 S4.55 v04 - Proposed Site Staging Plan - Key
1 : 1000

jakaan
ARCHITECTS

40 Murphy Street
Blaxland NSW 2774
0420 249 720 | geoff@jakaan.com.au

PROJECT TITLE
BAPS Temple

CLIENT
BAPS Swaminarayan Sanstha

ADDRESS
**Aldington Road,
Kemps Creek**

DRAWING TITLE
Project Staging Plan

SCALE
1 : 1000 @ A1


DRAWING NUMBER
JA1120 - S4.55 v04-04

ISSUE
B

DATE
**26/05/2021
10:25:55 AM**

S4.55 v04

NORTH

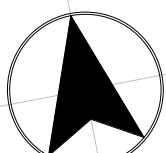

COPYRIGHT APPLIES TO THIS DOCUMENT AND DESIGN AND IS THE PROPERTY OF JAKAAN ARCHITECTS - REPRODUCTION OF ANY KIND IS NOT PERMITTED WITHOUT OUR CONSENT.

CONTRACTORS TO VERIFY ALL DIMENSIONS AND SETOUTS ON SITE BEFORE COMMENCING WORK.


SHOULD ANY DISCREPANCIES BE FOUND, PLEASE NOTIFY THE AUTHOR IMMEDIATELY SO THAT INSTRUCTION MAY BE ISSUED.

FIGURED DIMENSIONS ARE TO BE USED.
DO NOT SCALE FROM THIS DRAWING.

TO BE READ IN CONJUNCTION WITH ENGINEER'S DOCUMENTS.

THE NOMINATED RESPONSIBLE ARCHITECT FOR JAKAAN ARCHITECTS IS GEOFF FERRIS-SMITH. REGISTRATION #8334.
ACN: 48 714 361 834

REVISION SCHEDULE		
ISSUE #	DATE	DESCRIPTION
A	07/05/21	S4.55 v04 Draft
B	26/05/21	S4.55 v04 Issue to Council

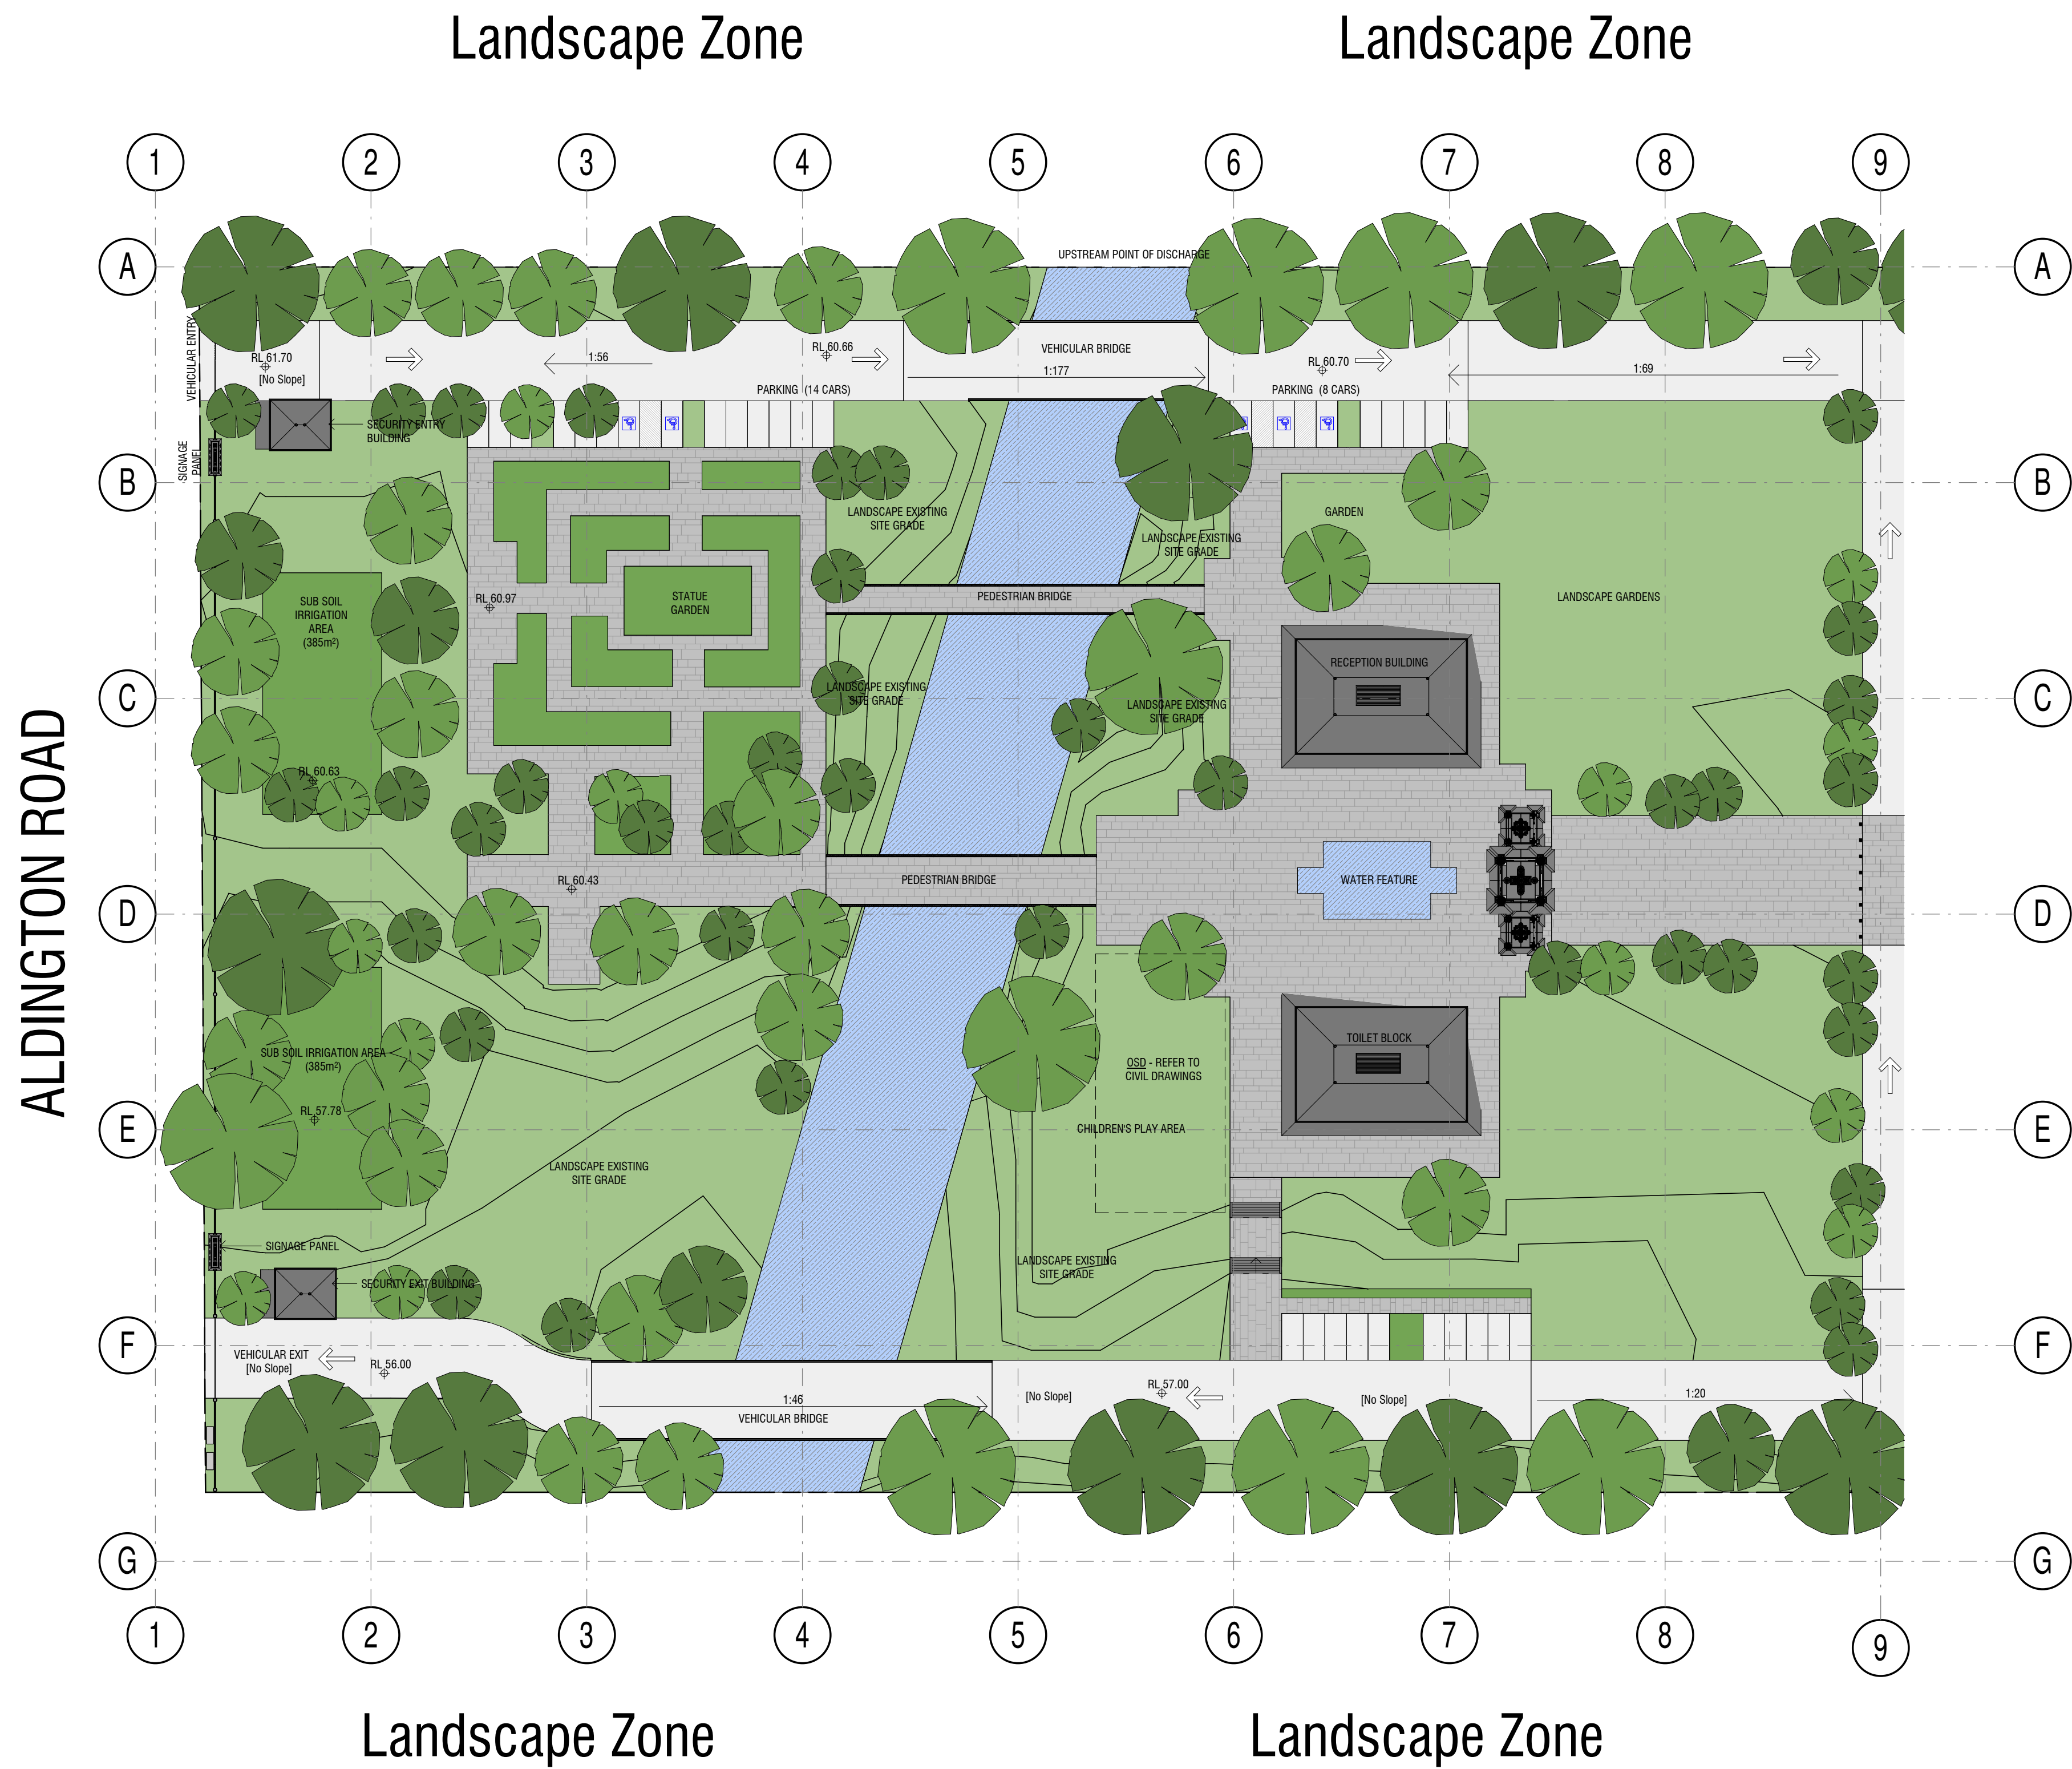

TREE LAYOUT IS INDICATIVE ONLY. PLEASE REFER TO LANDSCAPE ARCHITECT PLANS FOR DETAIL.



40 Murphy Street
Blaxland NSW 2774
0420 249 720 | geoff@jakaan.com.au

PROJECT TITLE
BAPS Temple

CLIENT
BAPS Swaminarayan Sanstha

ADDRESS
**Aldington Road,
Kemps Creek**


DRAWING TITLE
**Site and External Works
Plan - Landscape Precinct**

SCALE
1 : 500 @ A1

DRAWING NUMBER
JA1120 - S4.55 v04-05

ISSUE
B
DATE
**26/05/2021
10:26:06 AM**

S4.55 v04

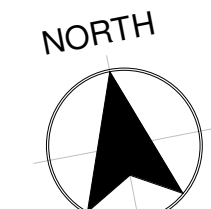

1 S4.55 v04 - Proposed Site Plan - Landscape Zone
1 : 500

Document Set ID: 9615911
Version: 1, Version Date: 07/06/2021

COPYRIGHT APPLIES TO THIS DOCUMENT AND DESIGN AND IS THE PROPERTY OF JAKAAN ARCHITECTS - REPRODUCTION OF ANY KIND IS NOT PERMITTED WITHOUT OUR CONSENT.

CONTRACTORS TO VERIFY ALL DIMENSIONS AND SETOUTS ON SITE BEFORE COMMENCING WORK.


SHOULD ANY DISCREPANCIES BE FOUND, PLEASE NOTIFY THE AUTHOR IMMEDIATELY SO THAT INSTRUCTION MAY BE ISSUED.

FIGURED DIMENSIONS ARE TO BE USED.
DO NOT SCALE FROM THIS DRAWING.

TO BE READ IN CONJUNCTION WITH ENGINEER'S DOCUMENTS.

THE NOMINATED RESPONSIBLE ARCHITECT FOR JAKAAN ARCHITECTS IS GEOFF FERRIS-SMITH, REGISTRATION #8334.
ACN: 48 714 361 834

REVISION SCHEDULE		
ISSUE #	DATE	DESCRIPTION
A	07/05/21	S4.55 v04 Draft
B	26/05/21	S4.55 v04 Issue to Council

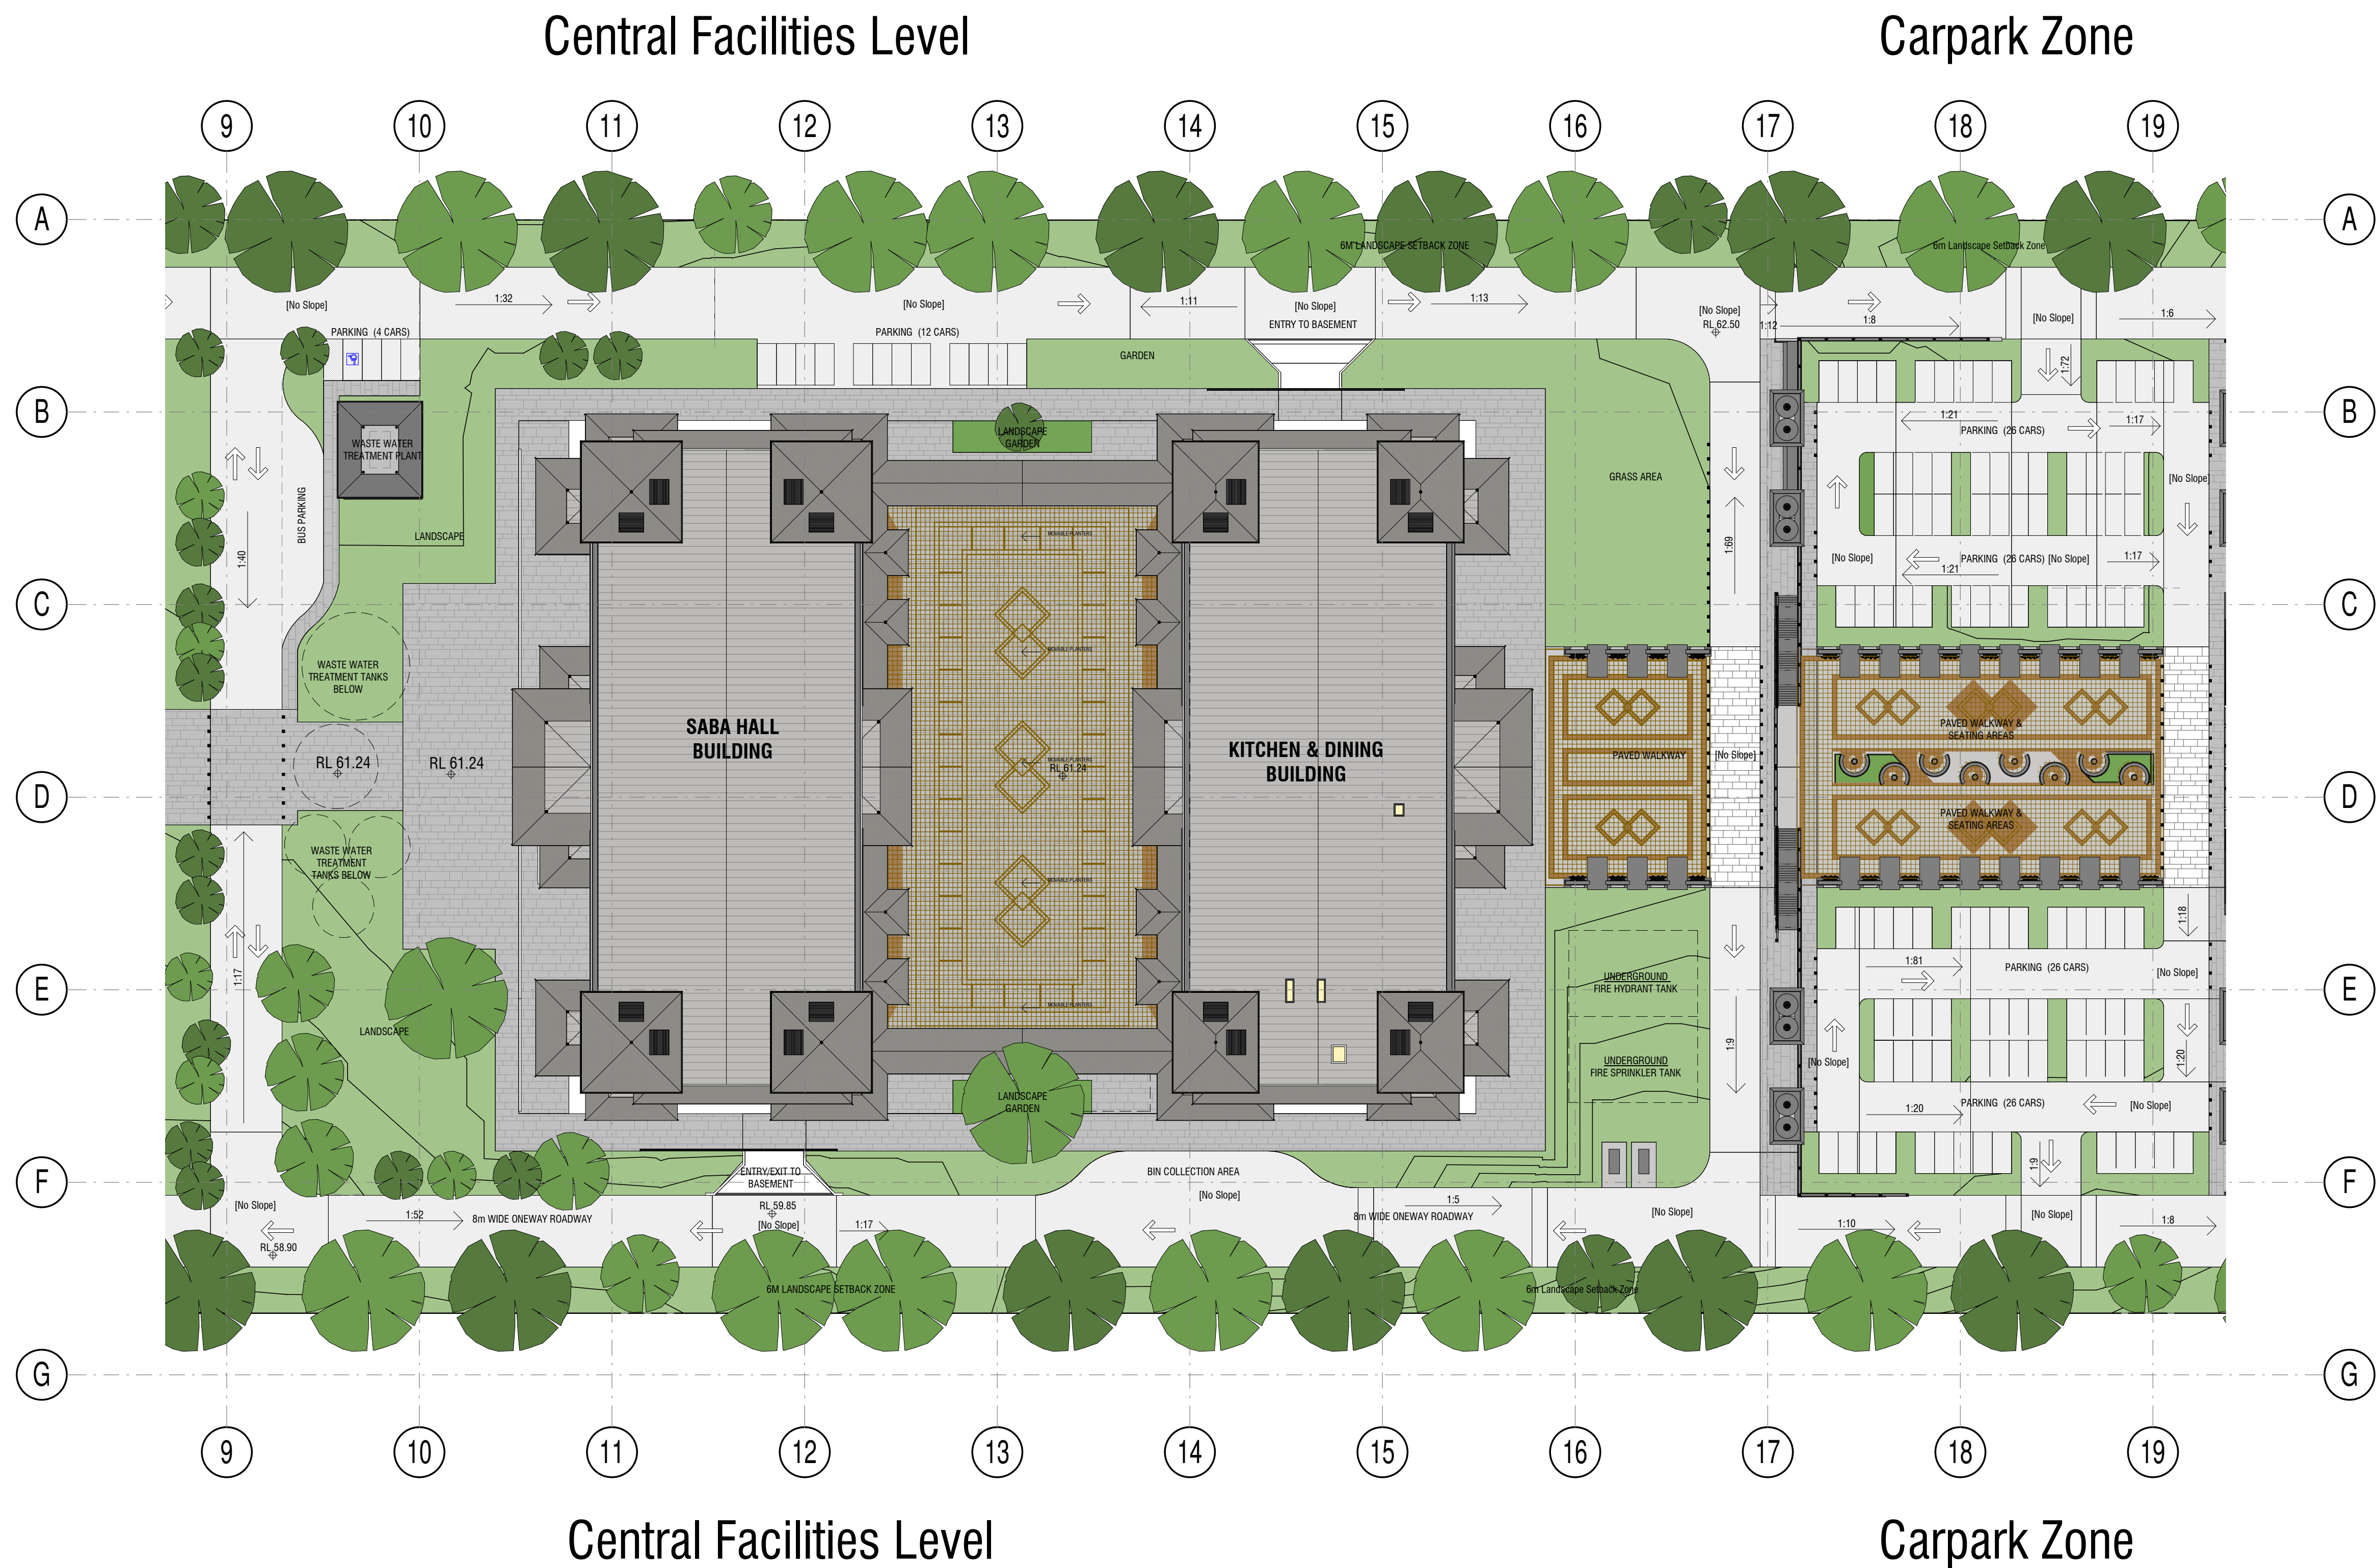

TREE LAYOUT IS INDICATIVE ONLY. PLEASE REFER TO LANDSCAPE ARCHITECT PLANS FOR DETAIL.

jakaan
ARCHITECTS

40 Murphy Street
Blaxland NSW 2774
0420 249 720 | geoff@jakaan.com.au

PROJECT TITLE
BAPS Temple

CLIENT
BAPS Swaminarayan Sanstha

ADDRESS
**Aldington Road,
Kemps Creek**

DRAWING TITLE
**Site and External Works
Plan - Central Precinct**

SCALE
1 : 500 @ A1

DRAWING NUMBER
JA1120 - S4.55 v04-06

ISSUE
B
DATE
**26/05/2021
10:26:16 AM**

S4.55 v04

S4.55 v04 - Proposed Site Plan - Central Facilities and
Carpark
1 : 500



Document Set ID: 9615911
Version: 1, Version Date: 07/06/2021

COPYRIGHT APPLIES TO THIS DOCUMENT AND DESIGN AND IS THE PROPERTY OF JAKAAN ARCHITECTS - REPRODUCTION OF ANY KIND IS NOT PERMITTED WITHOUT OUR CONSENT.

CONTRACTORS TO VERIFY ALL DIMENSIONS AND SETOUTS ON SITE BEFORE COMMENCING WORK.


SHOULD ANY DISCREPANCIES BE FOUND, PLEASE NOTIFY THE AUTHOR IMMEDIATELY SO THAT INSTRUCTION MAY BE ISSUED.

FIGURED DIMENSIONS ARE TO BE USED.
DO NOT SCALE FROM THIS DRAWING.

TO BE READ IN CONJUNCTION WITH ENGINEER'S DOCUMENTS.

THE NOMINATED RESPONSIBLE ARCHITECT FOR JAKAAN ARCHITECTS IS GEOFF FERRIS-SMITH. REGISTRATION #8334.
ACN: 48 714 361 834

REVISION SCHEDULE		
ISSUE #	DATE	DESCRIPTION
A	07/05/21	S4.55 v04 Draft
B	26/05/21	S4.55 v04 Issue to Council

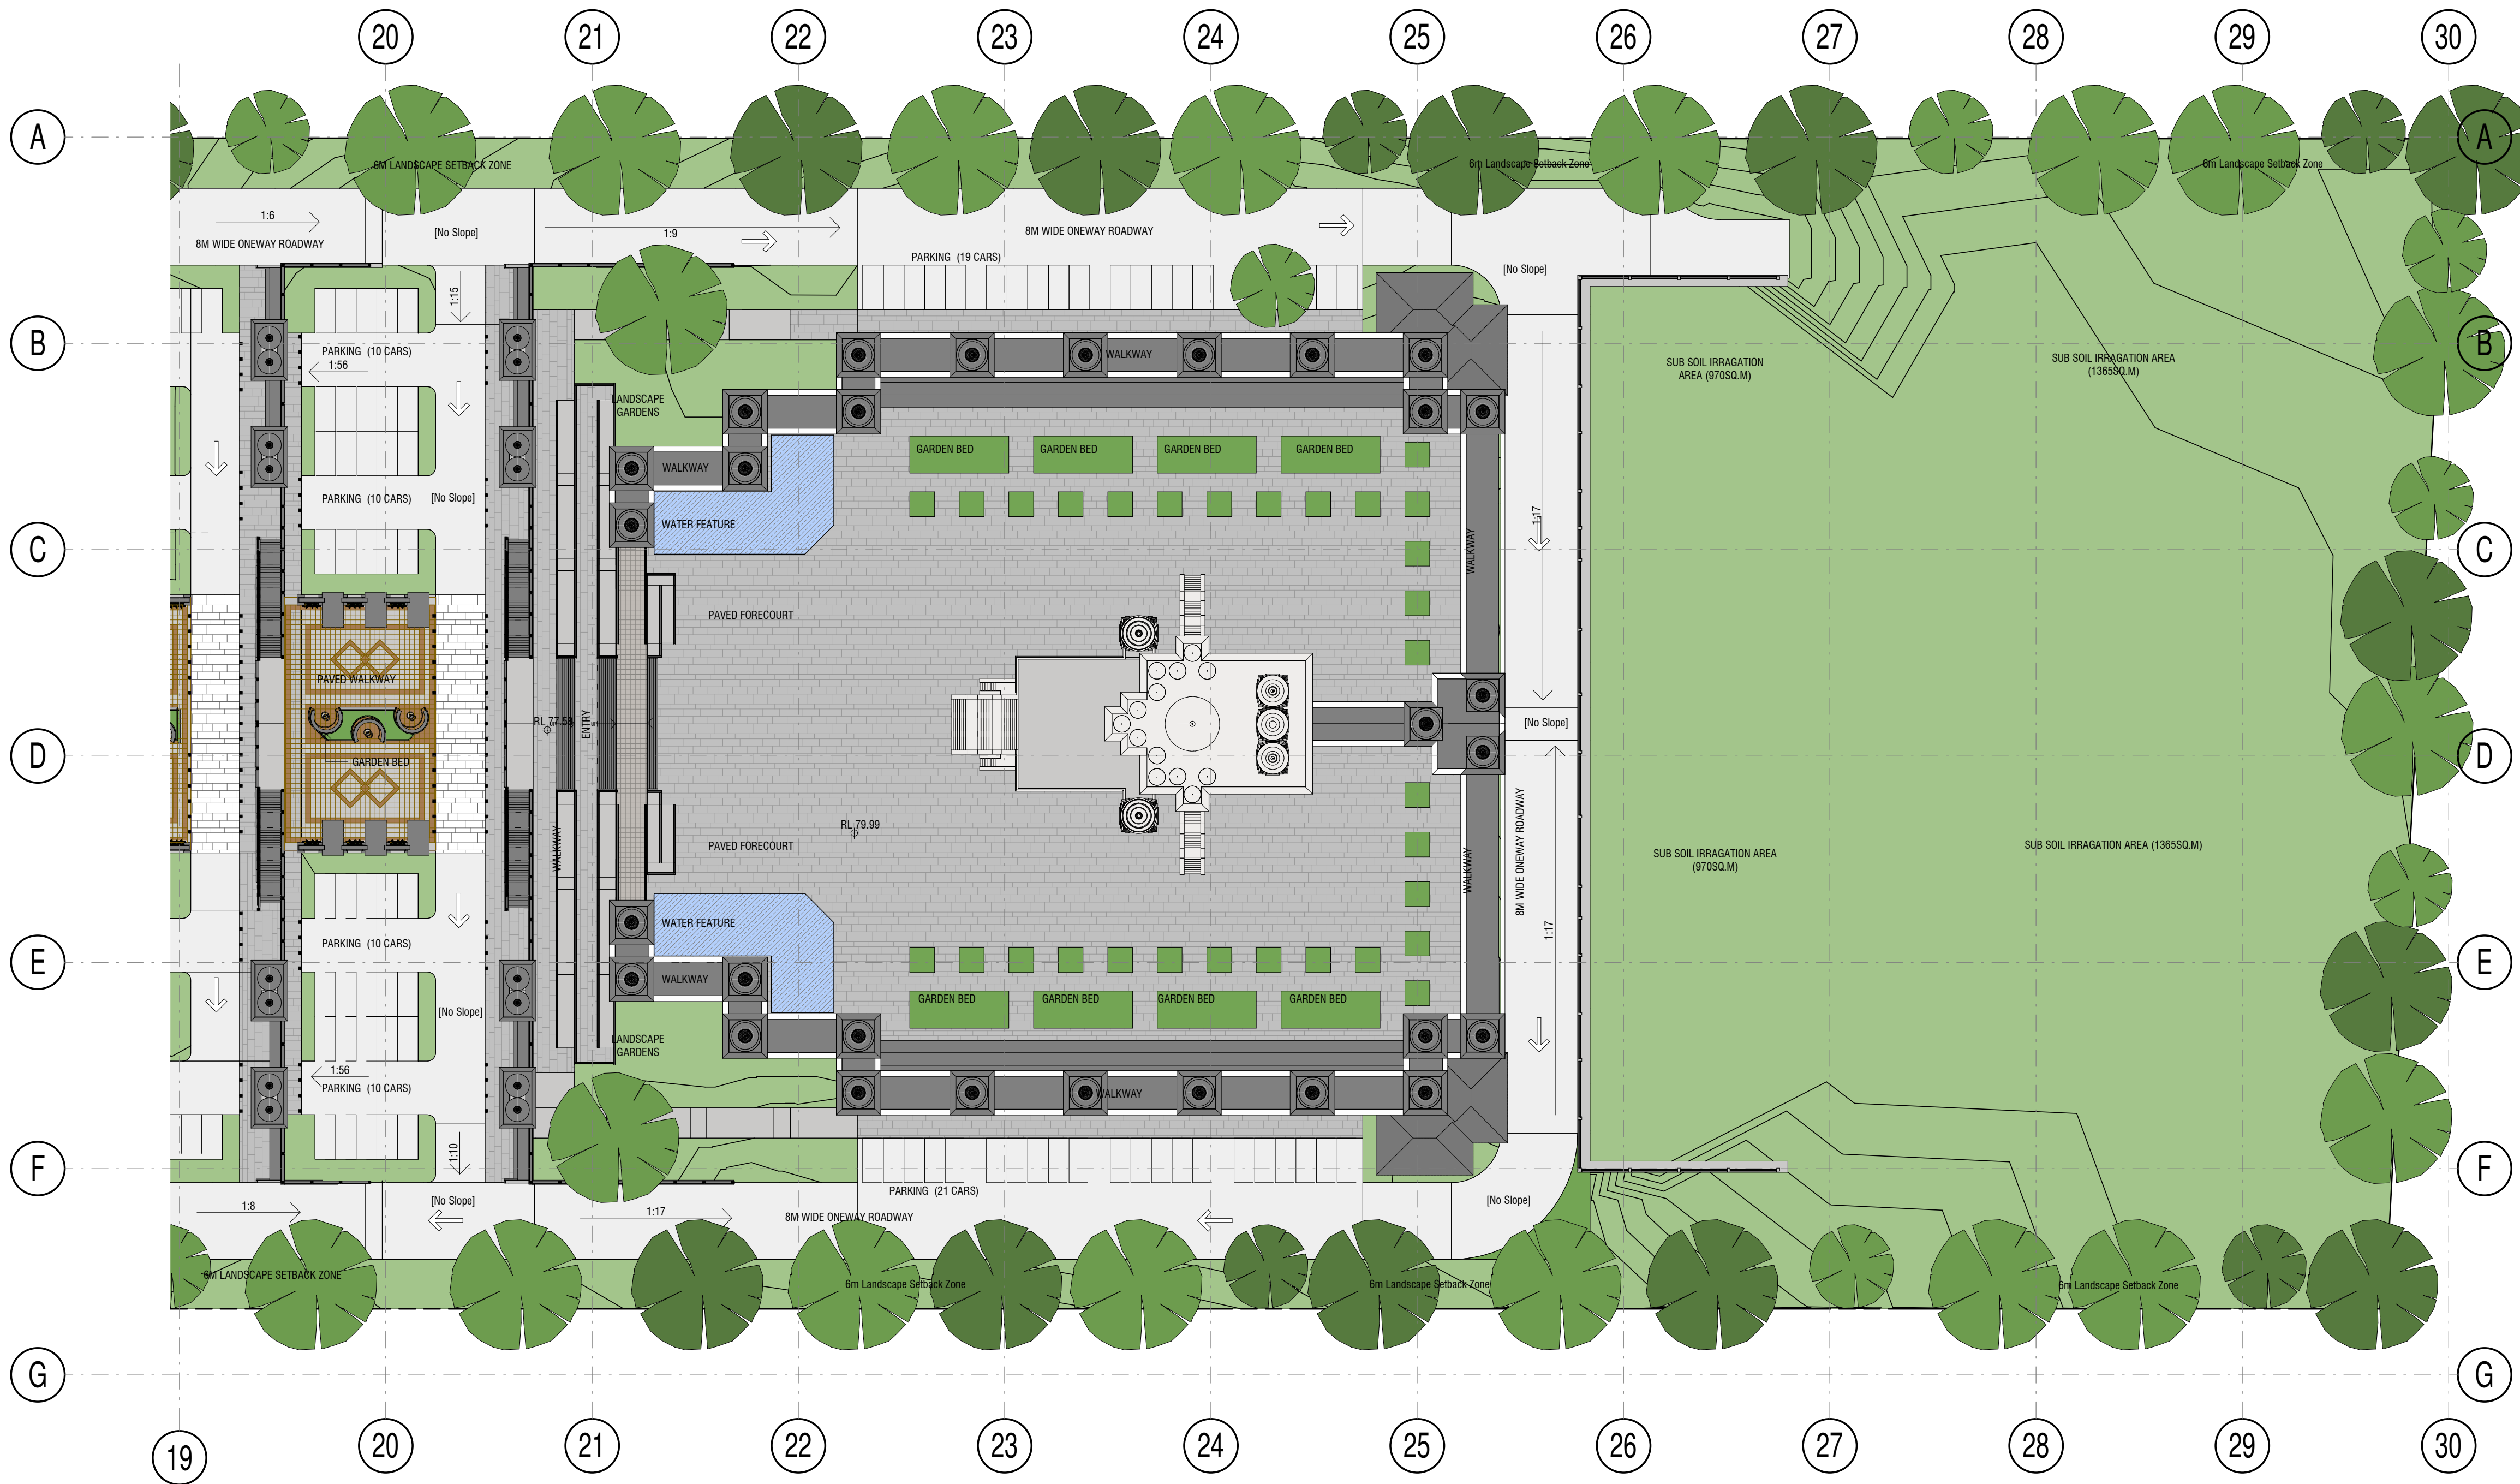

TREE LAYOUT IS INDICATIVE ONLY. PLEASE REFER TO LANDSCAPE ARCHITECT PLANS FOR DETAIL.

jakaan
ARCHITECTS

40 Murphy Street
Blaxland NSW 2774
0420 249 720 | geoff@jakaan.com.au

PROJECT TITLE
BAPS Temple

CLIENT
BAPS Swaminarayan Sanstha

ADDRESS
**Aldington Road,
Kemps Creek**


DRAWING TITLE
**Site and External Works
Plan - Mandir & Upper Sub
Soil Irrigation**

SCALE
1 : 500 @ A1

DRAWING NUMBER
JA1120 - S4.55 v04-07


ISSUE
B
DATE
**26/05/2021
10:26:48 AM**

S4.55 v04

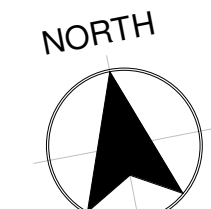


Document Set ID: 9615911
Version: 1, Version Date: 07/06/2021


1 S4.55 v04 - Proposed Site Plan - Mandir & Upper Sub Soil
Irrigation
1 : 500

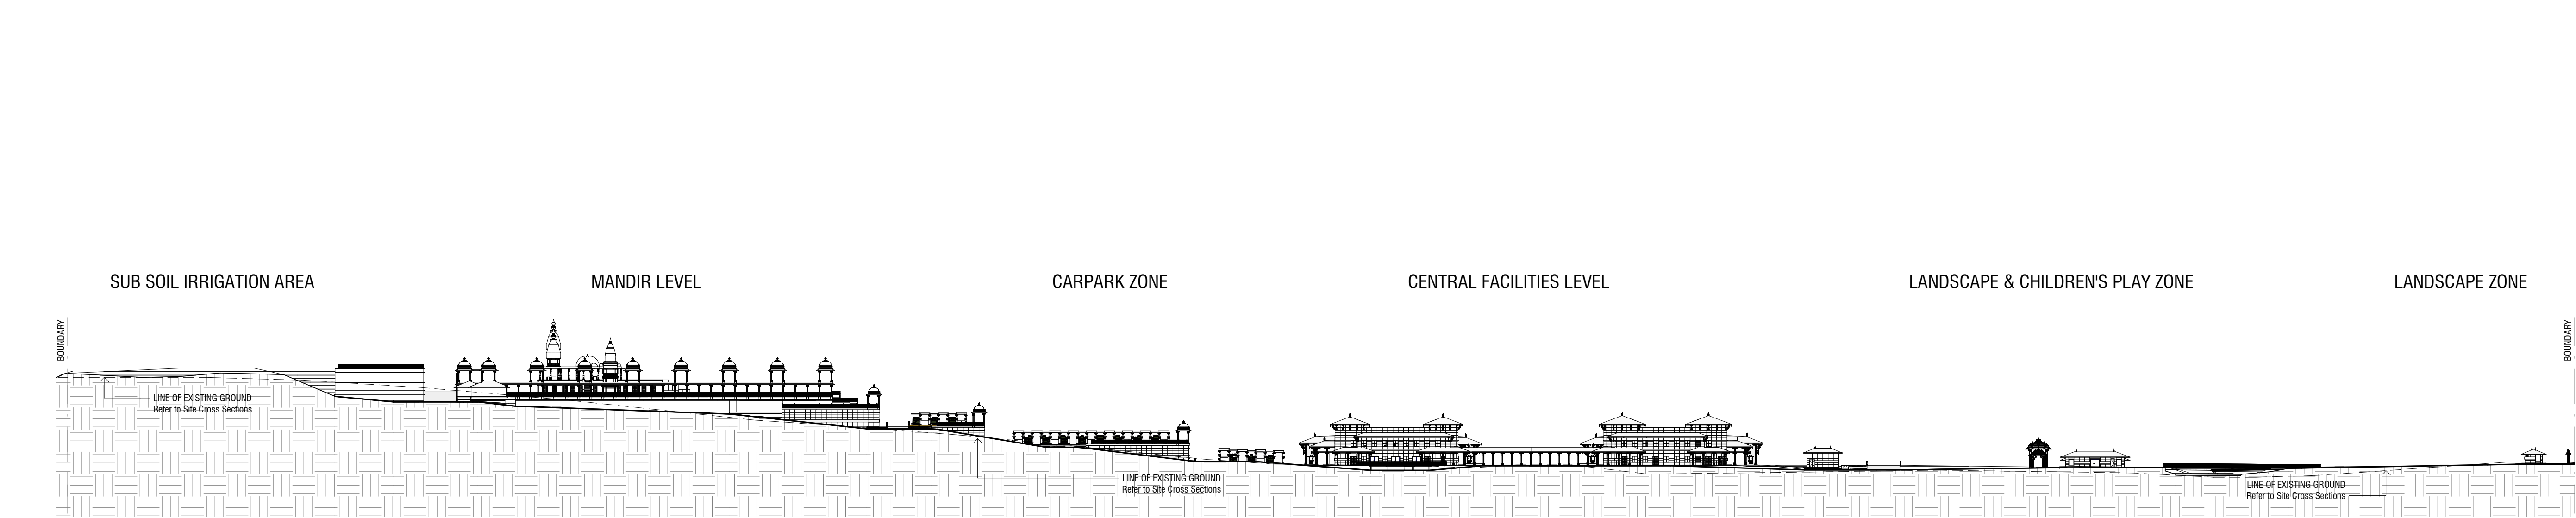

1 S4.55 v04 - North Road Section
1 : 1000

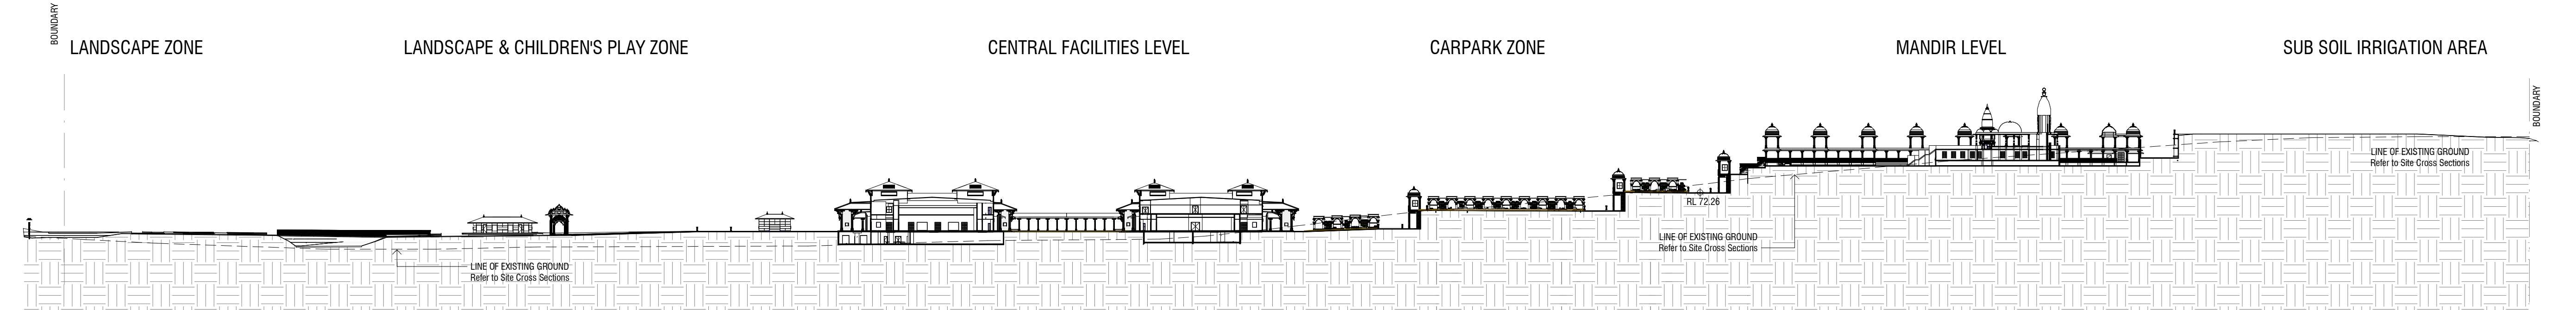

2 S4.55 v04 - Site Section
1 : 1000

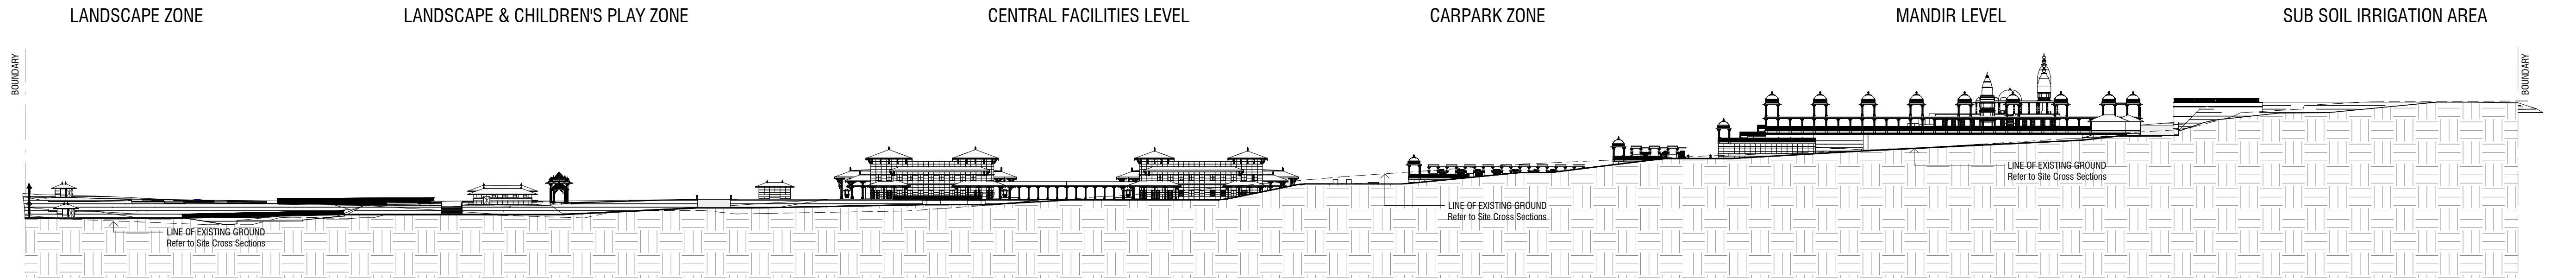

3 S4.55 v04 - South Road Section
1 : 1000

TREES HAVE BEEN HIDDEN TO SHOW EXTENT OF BUILDINGS AND ROAD SECTIONS.
PLEASE REFER TO LANDSCAPE ARCHITECT PLANS FOR DETAIL.

COPYRIGHT APPLIES TO THIS DOCUMENT AND DESIGN AND IS THE PROPERTY OF JAKAAN ARCHITECTS - REPRODUCTION OF ANY KIND IS NOT PERMITTED WITHOUT OUR CONSENT.

CONTRACTORS TO VERIFY ALL DIMENSIONS AND SETOUTS ON SITE BEFORE COMMENCING WORK.

SHOULD ANY DISCREPANCIES BE FOUND, PLEASE NOTIFY THE AUTHOR IMMEDIATELY SO THAT INSTRUCTION MAY BE ISSUED.

FIGURED DIMENSIONS ARE TO BE USED.
DO NOT SCALE FROM THIS DRAWING.

TO BE READ IN CONJUNCTION WITH ENGINEER'S DOCUMENTS.

THE NOMINATED RESPONSIBLE ARCHITECT FOR JAKAAN ARCHITECTS IS GEOFF FERRIS-SMITH. REGISTRATION #8334.
ACN: 48 714 361 834

REVISION SCHEDULE		
ISSUE #	DATE	DESCRIPTION
A	07/05/21	S4.55 v04 Draft
B	26/05/21	S4.55 v04 Issue to Council

jakaan
ARCHITECTS

40 Murphy Street
Blaxland NSW 2774

0420 249 720 | geoff@jakaan.com.au

PROJECT TITLE
BAPS Temple

CLIENT
BAPS Swaminarayan Sanstha

ADDRESS
**Aldington Road,
Kemps Creek**

DRAWING TITLE
Site Sections


SCALE
1 : 1000 @ A1

DRAWING NUMBER
JA1120 - S4.55 v04-12

ISSUE
B


DATE
**26/05/2021
10:27:20 AM**

S4.55 v04

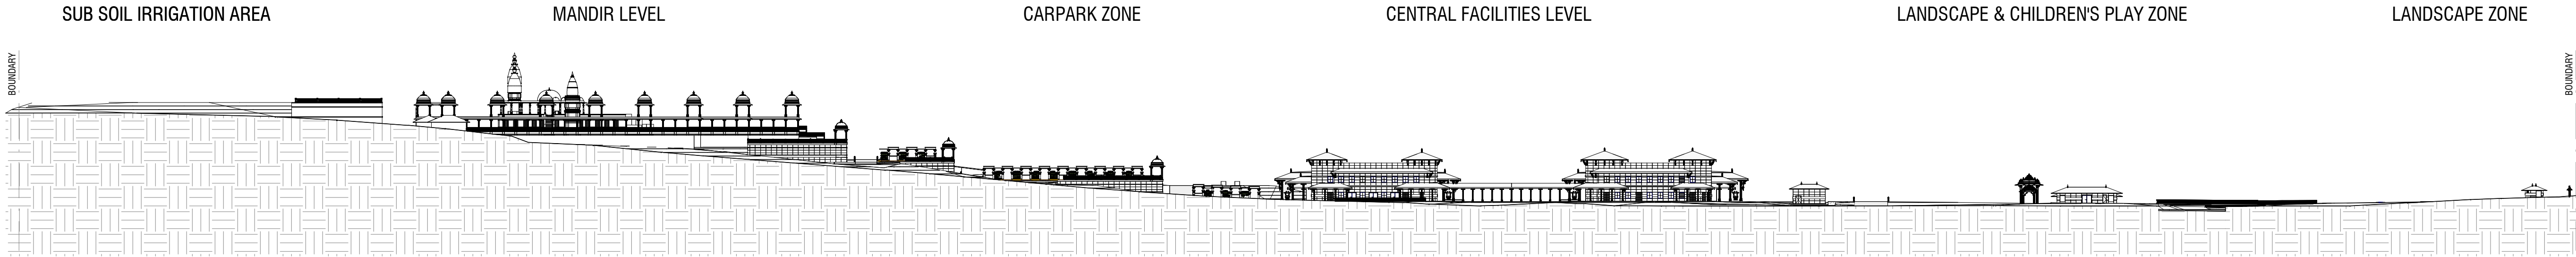


S4.55 v04 - North Elevation

1 : 1000

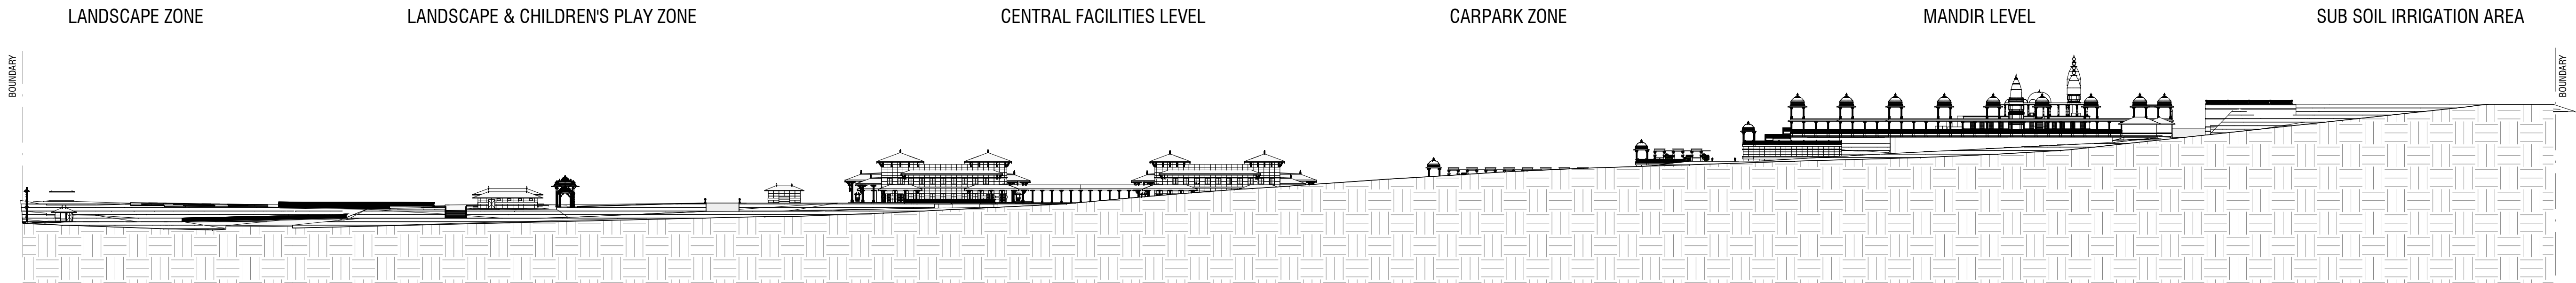


S4.55 v04 - South Elevation

1 : 1000

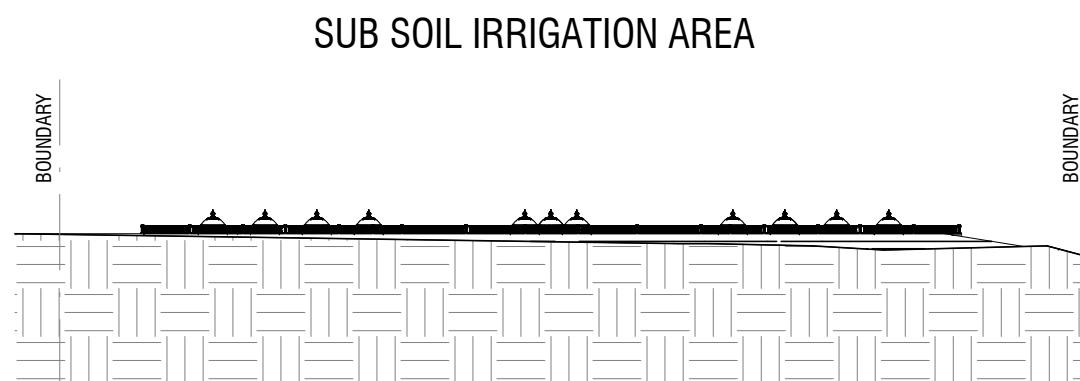

S4.55 v04 - East Elevation

1 : 1000

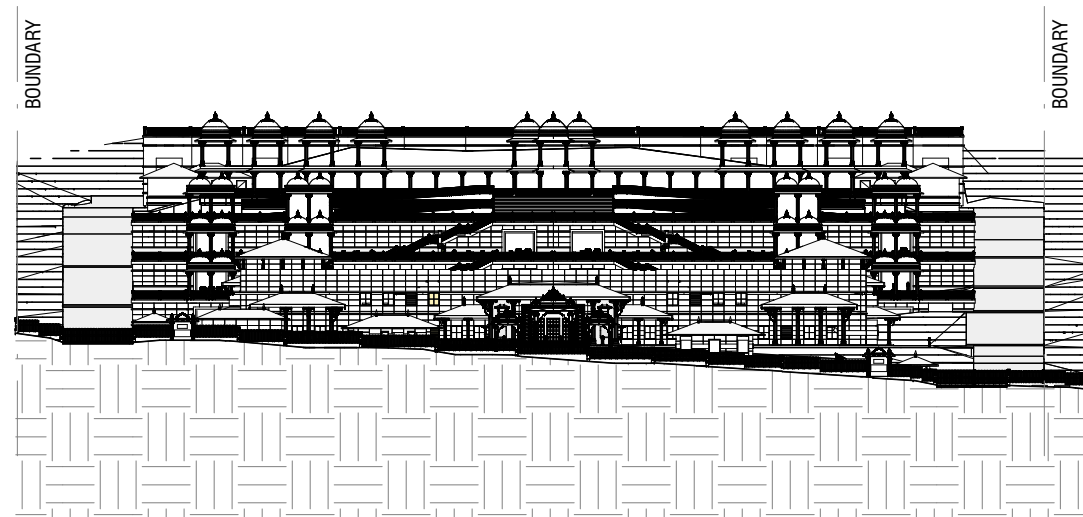

S4.55 v04 - West Elevation

1 : 1000

TREES HAVE BEEN HIDDEN TO SHOW EXTENT OF BUILDINGS AND ROAD SECTIONS.
PLEASE REFER TO LANDSCAPE ARCHITECT PLANS FOR DETAIL.

COPYRIGHT APPLIES TO THIS DOCUMENT AND DESIGN AND IS THE
PROPERTY OF JAKAAN ARCHITECTS - REPRODUCTION OF ANY KIND IS
NOT PERMITTED WITHOUT OUR CONSENT.

CONTRACTORS TO VERIFY ALL DIMENSIONS AND SETOUTS ON SITE
BEFORE COMMENCING WORK.

SHOULD ANY DISCREPANCIES BE FOUND, PLEASE NOTIFY THE AUTHOR
IMMEDIATELY SO THAT INSTRUCTION MAY BE ISSUED.

FIGURED DIMENSIONS ARE TO BE USED.
DO NOT SCALE FROM THIS DRAWING.

TO BE READ IN CONJUNCTION WITH ENGINEER'S DOCUMENTS.

THE NOMINATED RESPONSIBLE ARCHITECT FOR JAKAAN ARCHITECTS
IS GEOFF FERRIS-SMITH. REGISTRATION #8334.
ACN: 48 714 361 834

REVISION SCHEDULE

ISSUE #	DATE	DESCRIPTION
A	07/05/21	S4.55 v04 Draft
B	26/05/21	S4.55 v04 Issue to Council

jakaan
ARCHITECTS

40 Murphy Street
Blaxland NSW 2774

0420 249 720 | geoff@jakaan.com.au

PROJECT TITLE

BAPS Temple

CLIENT

BAPS Swaminarayan Sanstha

ADDRESS

**Aldington Road,
Kemps Creek**

DRAWING TITLE

Site Boundary Elevations

SCALE

1 : 1000 @ A1

DRAWING NUMBER

JA1120 - S4.55 v04-13

ISSUE DATE

B 26/05/2021
10:28:01 AM

S4.55 v04

COPYRIGHT APPLIES TO THIS DOCUMENT AND DESIGN AND IS THE PROPERTY OF JAKAAN ARCHITECTS - REPRODUCTION OF ANY KIND IS NOT PERMITTED WITHOUT OUR CONSENT.

CONTRACTORS TO VERIFY ALL DIMENSIONS AND SETOUTS ON SITE BEFORE COMMENCING WORK.

SHOULD ANY DISCREPANCIES BE FOUND, PLEASE NOTIFY THE AUTHOR IMMEDIATELY SO THAT INSTRUCTION MAY BE ISSUED.

FIGURED DIMENSIONS ARE TO BE USED.
DO NOT SCALE FROM THIS DRAWING.

TO BE READ IN CONJUNCTION WITH ENGINEER'S DOCUMENTS.

THE NOMINATED RESPONSIBLE ARCHITECT FOR JAKAAN ARCHITECTS IS GEOFF FERRIS-SMITH, REGISTRATION #8334.
ACN: 48 714 361 834

REVISION SCHEDULE

ISSUE #	DATE	DESCRIPTION
A	07/05/21	S4.55 v04 Draft
B	26/05/21	S4.55 v04 Issue to Council

jakaan
ARCHITECTS

40 Murphy Street
Blaxland NSW 2774
0420 249 720 | geoff@jakaan.com.au

PROJECT TITLE

BAPS Temple

CLIENT

BAPS Swaminarayan Sanstha

ADDRESS

**Aldington Road,
Kemps Creek**

DRAWING TITLE

**Basement Plan - Central
Building**

SCALE


1 : 200 @ A1

DRAWING NUMBER

JA1120 - S4.55 v04-20


B ISSUE DATE
26/05/2021
10:28:05 AM

S4.55 v04

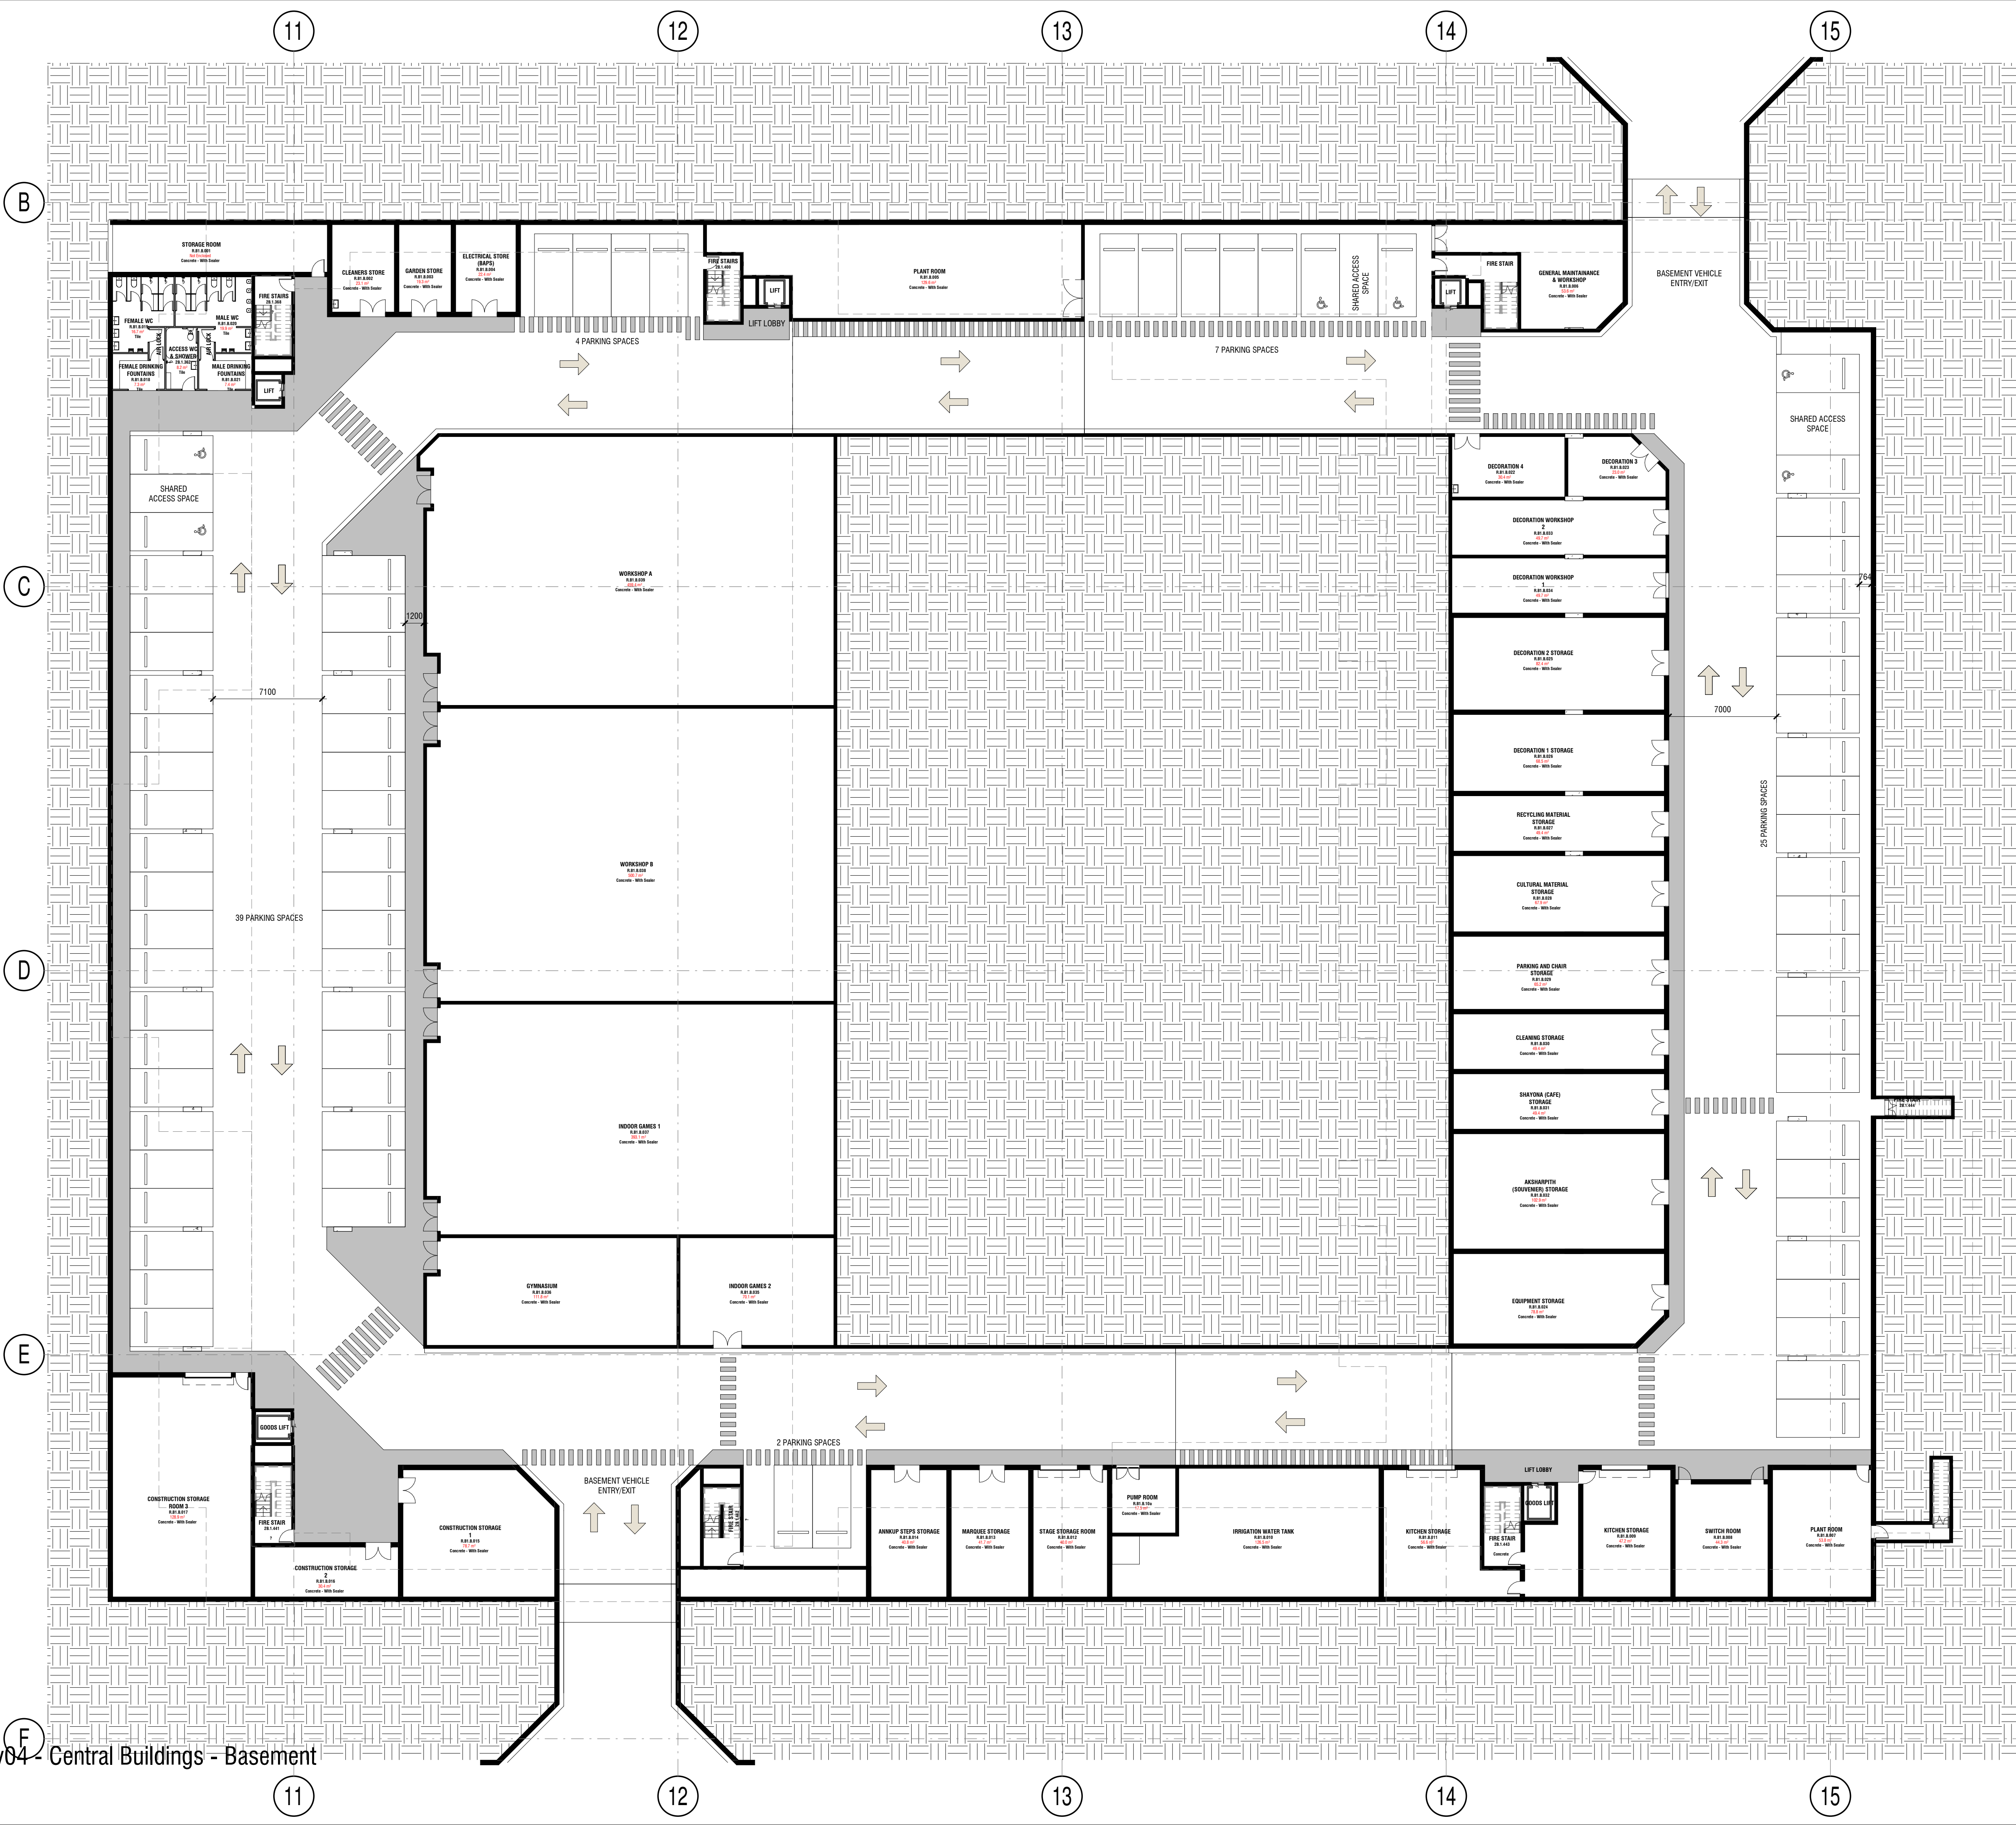

1 S4.55 v04 - Central Buildings - Basement
1 : 200

B
C
D
E

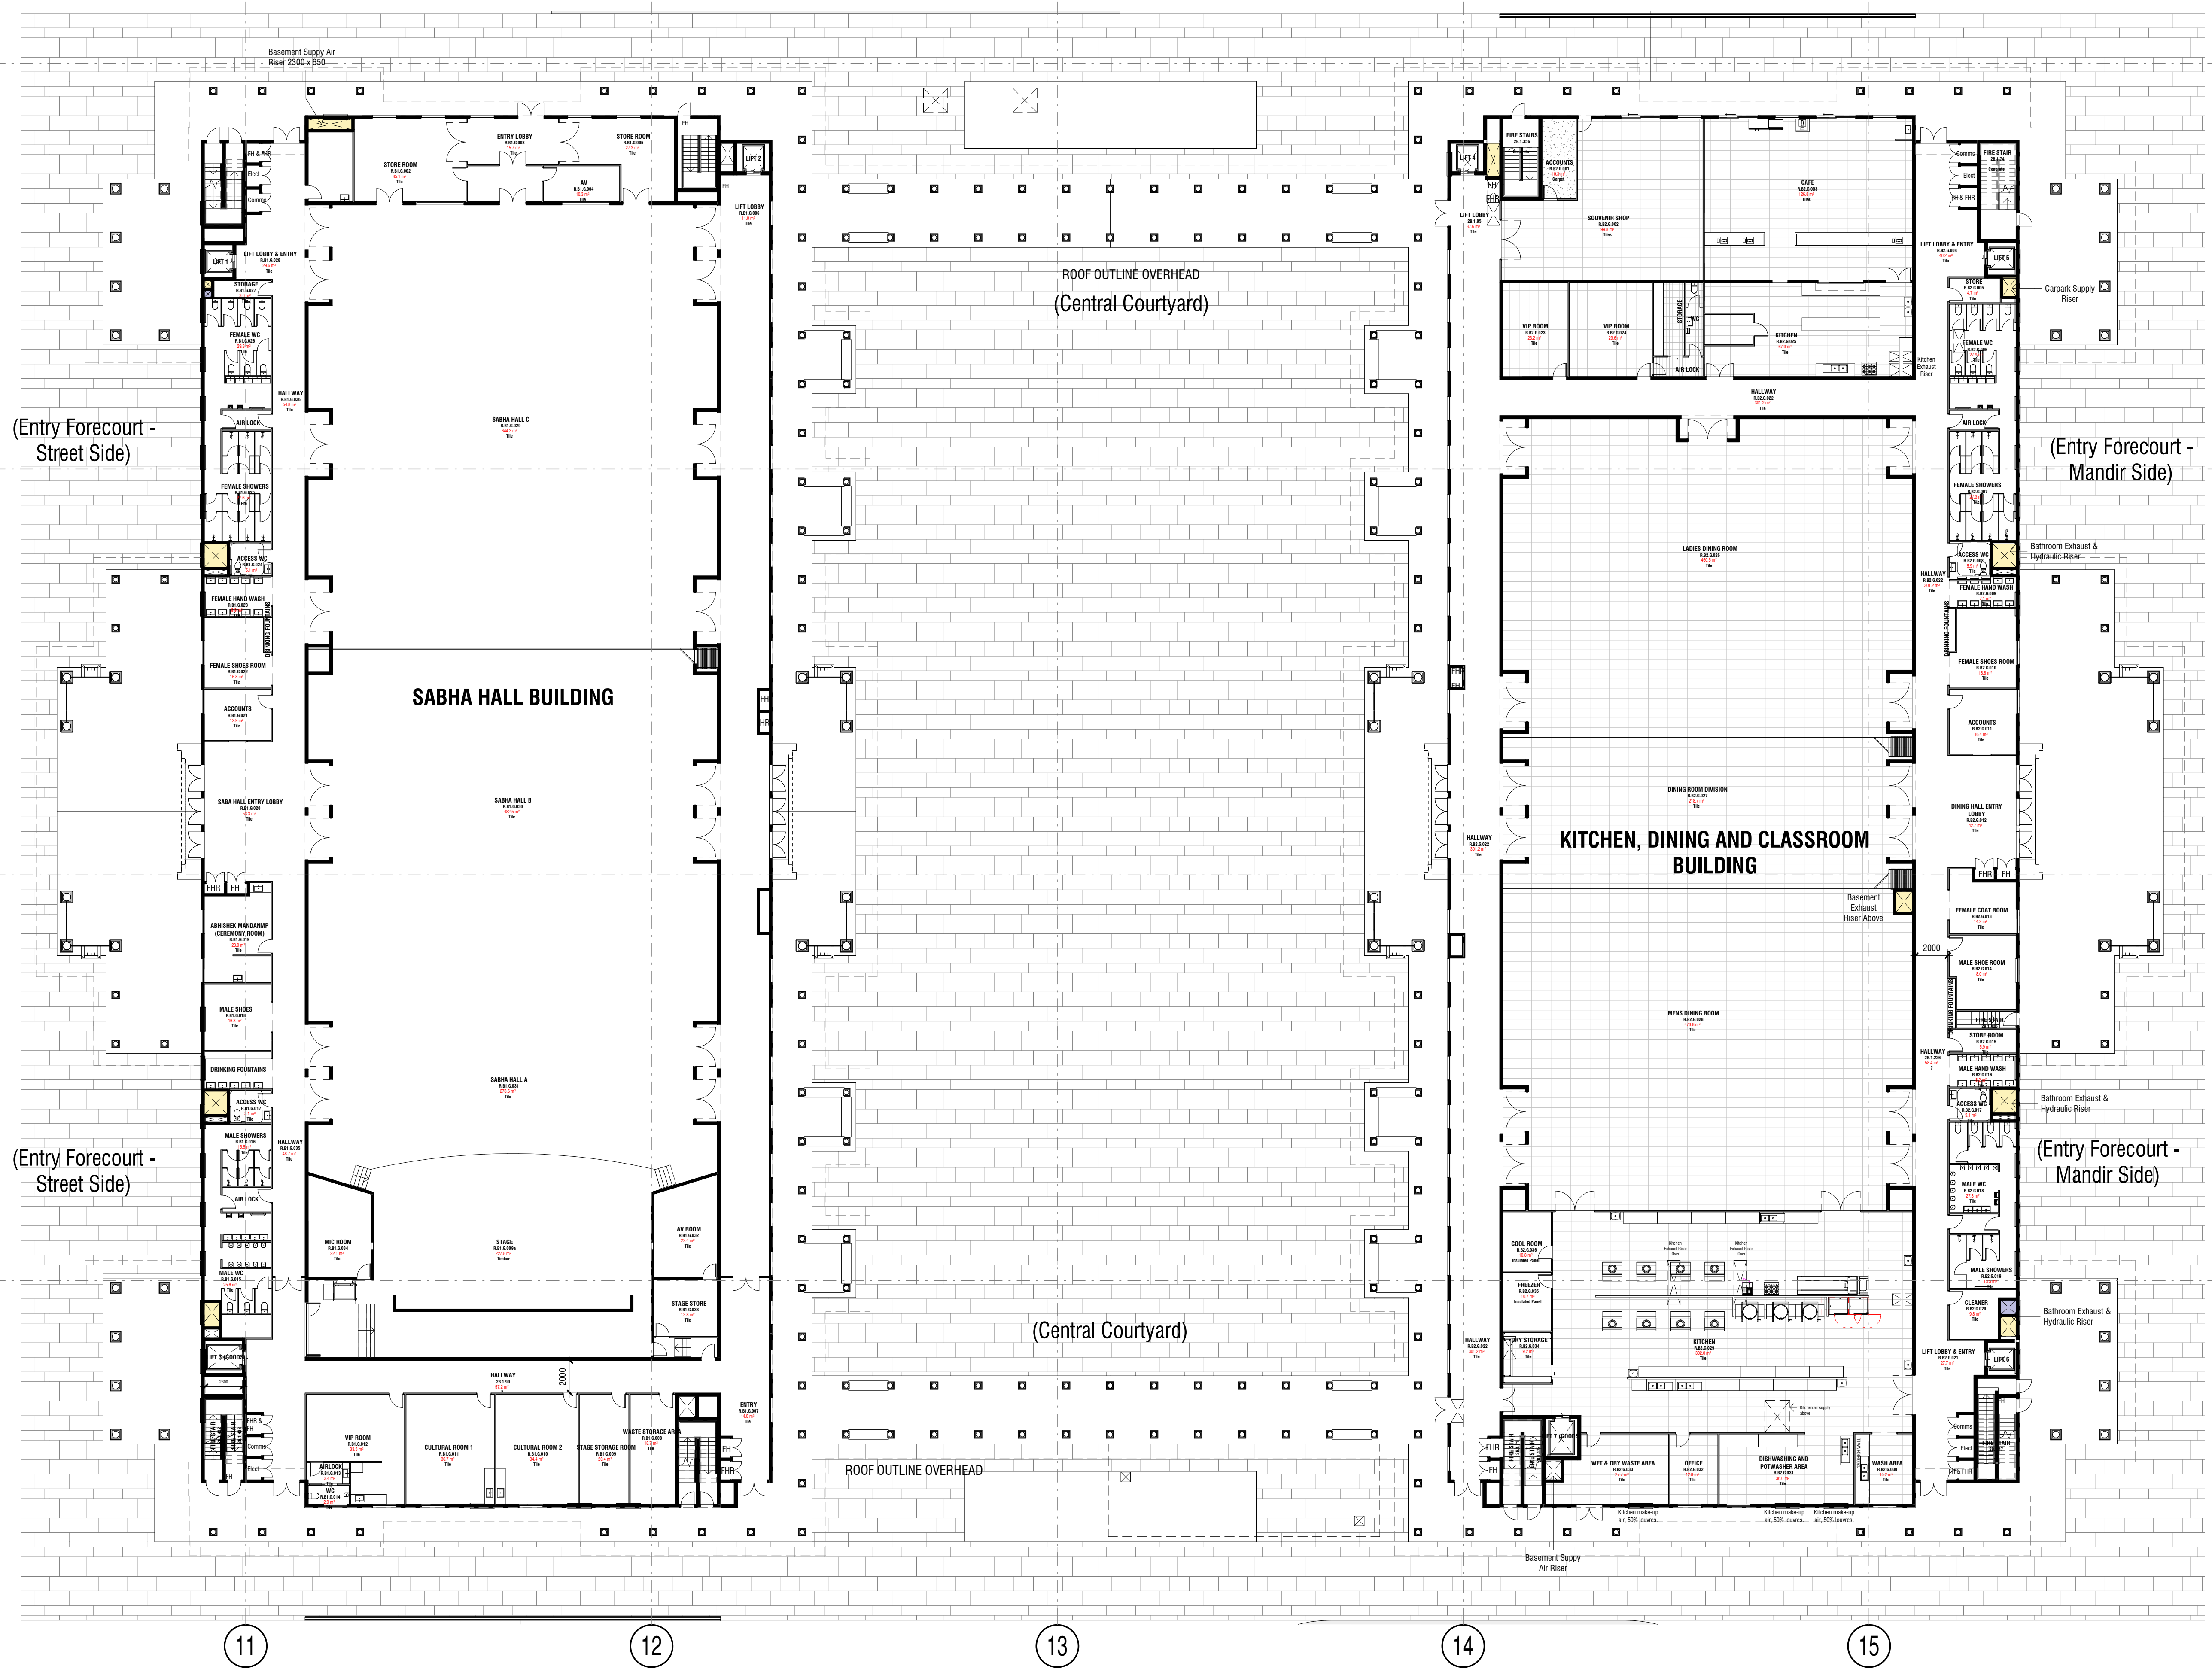

COPYRIGHT APPLIES TO THIS DOCUMENT AND DESIGN AND IS THE PROPERTY OF JAKAAN ARCHITECTS - REPRODUCTION OF ANY KIND IS NOT PERMITTED WITHOUT OUR CONSENT.

CONTRACTORS TO VERIFY ALL DIMENSIONS AND SETOUTS ON SITE BEFORE COMMENCING WORK.

SHOULD ANY DISCREPANCIES BE FOUND, PLEASE NOTIFY THE AUTHOR IMMEDIATELY SO THAT INSTRUCTION MAY BE ISSUED.

FIGURED DIMENSIONS ARE TO BE USED.
DO NOT SCALE FROM THIS DRAWING.

TO BE READ IN CONJUNCTION WITH ENGINEER'S DOCUMENTS.

THE NOMINATED RESPONSIBLE ARCHITECT FOR JAKAAN ARCHITECTS IS GEOFF FERRIS-SMITH. REGISTRATION #8334.
ACN: 48 714 361 834

REVISION SCHEDULE		
ISSUE #	DATE	DESCRIPTION
A	07/05/21	S4.55 v04 Draft
B	26/05/21	S4.55 v04 Issue to Council



40 Murphy Street
Blaxland NSW 2774

0420 249 720 | geoff@jakaan.com.au

PROJECT TITLE
BAPS Temple

CLIENT
BAPS Swaminarayan Sanstha

ADDRESS
**Aldington Road,
Kemps Creek**

DRAWING TITLE
**Ground Floor Plan - Central
Building**

SCALE
1 : 200 @ A1

DRAWING NUMBER
JA1120 - S4.55 v04-21

ISSUE
B

DATE
**26/05/2021
10:28:10 AM**



1 S4.55 v04 - Central Buildings - Ground Floor
1 : 200

S4.55 v04



COPYRIGHT APPLIES TO THIS DOCUMENT AND DESIGN AND IS THE PROPERTY OF JAKAAN ARCHITECTS - REPRODUCTION OF ANY KIND IS NOT PERMITTED WITHOUT OUR CONSENT.

CONTRACTORS TO VERIFY ALL DIMENSIONS AND SETOUTS ON SITE BEFORE COMMENCING WORK.

SHOULD ANY DISCREPANCIES BE FOUND, PLEASE NOTIFY THE AUTHOR IMMEDIATELY SO THAT INSTRUCTION MAY BE ISSUED.

FIGURED DIMENSIONS ARE TO BE USED. DO NOT SCALE FROM THIS DRAWING.

TO BE READ IN CONJUNCTION WITH ENGINEER'S DOCUMENTS.

THE NOMINATED RESPONSIBLE ARCHITECT FOR JAKAAN ARCHITECTS IS GEOFF FERRIS-SMITH, REGISTRATION #8334. ACN: 48 714 361 834

REVISION SCHEDULE

ISSUE #	DATE	DESCRIPTION
A	07/05/21	S4.55 v04 Draft
B	26/05/21	S4.55 v04 Issue to Council

jakaan
ARCHITECTS

40 Murphy Street
Blaxland NSW 2774
0420 249 720 | geoff@jakaan.com.au

PROJECT TITLE

BAPS Temple

CLIENT

BAPS Swaminarayan Sanstha

ADDRESS

Aldington Road,
Kemps Creek

DRAWING TITLE

First Floor Plan - Central
Building

SCALE

1 : 200 @ A1

DRAWING NUMBER

JA1120 - S4.55 v04-22

ISSUE DATE

B 26/05/2021
10:28:17 AM

S4.55 v04

NORTH



1 S4.55 v04 - Central Buildings - First Floor

1 : 200

Document Set ID: 9615911
Version: 1, Version Date: 07/06/2021

B

C

D

E



1 S4.55 v04 - Central Facilities - Plant Room
1 : 200

Document Set ID: 9615911
Version: 1, Version Date: 07/06/2021

11

12

13

14

15

16

(Central Courtyard)

COPYRIGHT APPLIES TO THIS DOCUMENT AND DESIGN AND IS THE PROPERTY OF JAKAAN ARCHITECTS - REPRODUCTION OF ANY KIND IS NOT PERMITTED WITHOUT OUR CONSENT.

CONTRACTORS TO VERIFY ALL DIMENSIONS AND SETOUTS ON SITE BEFORE COMMENCING WORK.

SHOULD ANY DISCREPANCIES BE FOUND, PLEASE NOTIFY THE AUTHOR IMMEDIATELY SO THAT INSTRUCTION MAY BE ISSUED.

FIGURED DIMENSIONS ARE TO BE USED.
DO NOT SCALE FROM THIS DRAWING.

TO BE READ IN CONJUNCTION WITH ENGINEER'S DOCUMENTS.

THE NOMINATED RESPONSIBLE ARCHITECT FOR JAKAAN ARCHITECTS IS GEOFF FERRIS-SMITH, REGISTRATION #8334.
ACN: 48 714 361 834

REVISION SCHEDULE

ISSUE #	DATE	DESCRIPTION
A	07/05/21	S4.55 v04 Draft
B	26/05/21	S4.55 v04 Issue to Council

jakaan
ARCHITECTS

40 Murphy Street
Blaxland NSW 2774

0420 249 720 | geoff@jakaan.com.au

PROJECT TITLE

BAPS Temple

CLIENT

BAPS Swaminarayan Sanstha

ADDRESS

**Aldington Road,
Kemps Creek**

DRAWING TITLE

**Plant Rooms - Central
Building**

SCALE

1 : 200 @ A1


DRAWING NUMBER

JA1120 - S4.55 v04-23

ISSUE DATE

B 26/05/2021
10:28:23 AM

S4.55 v04

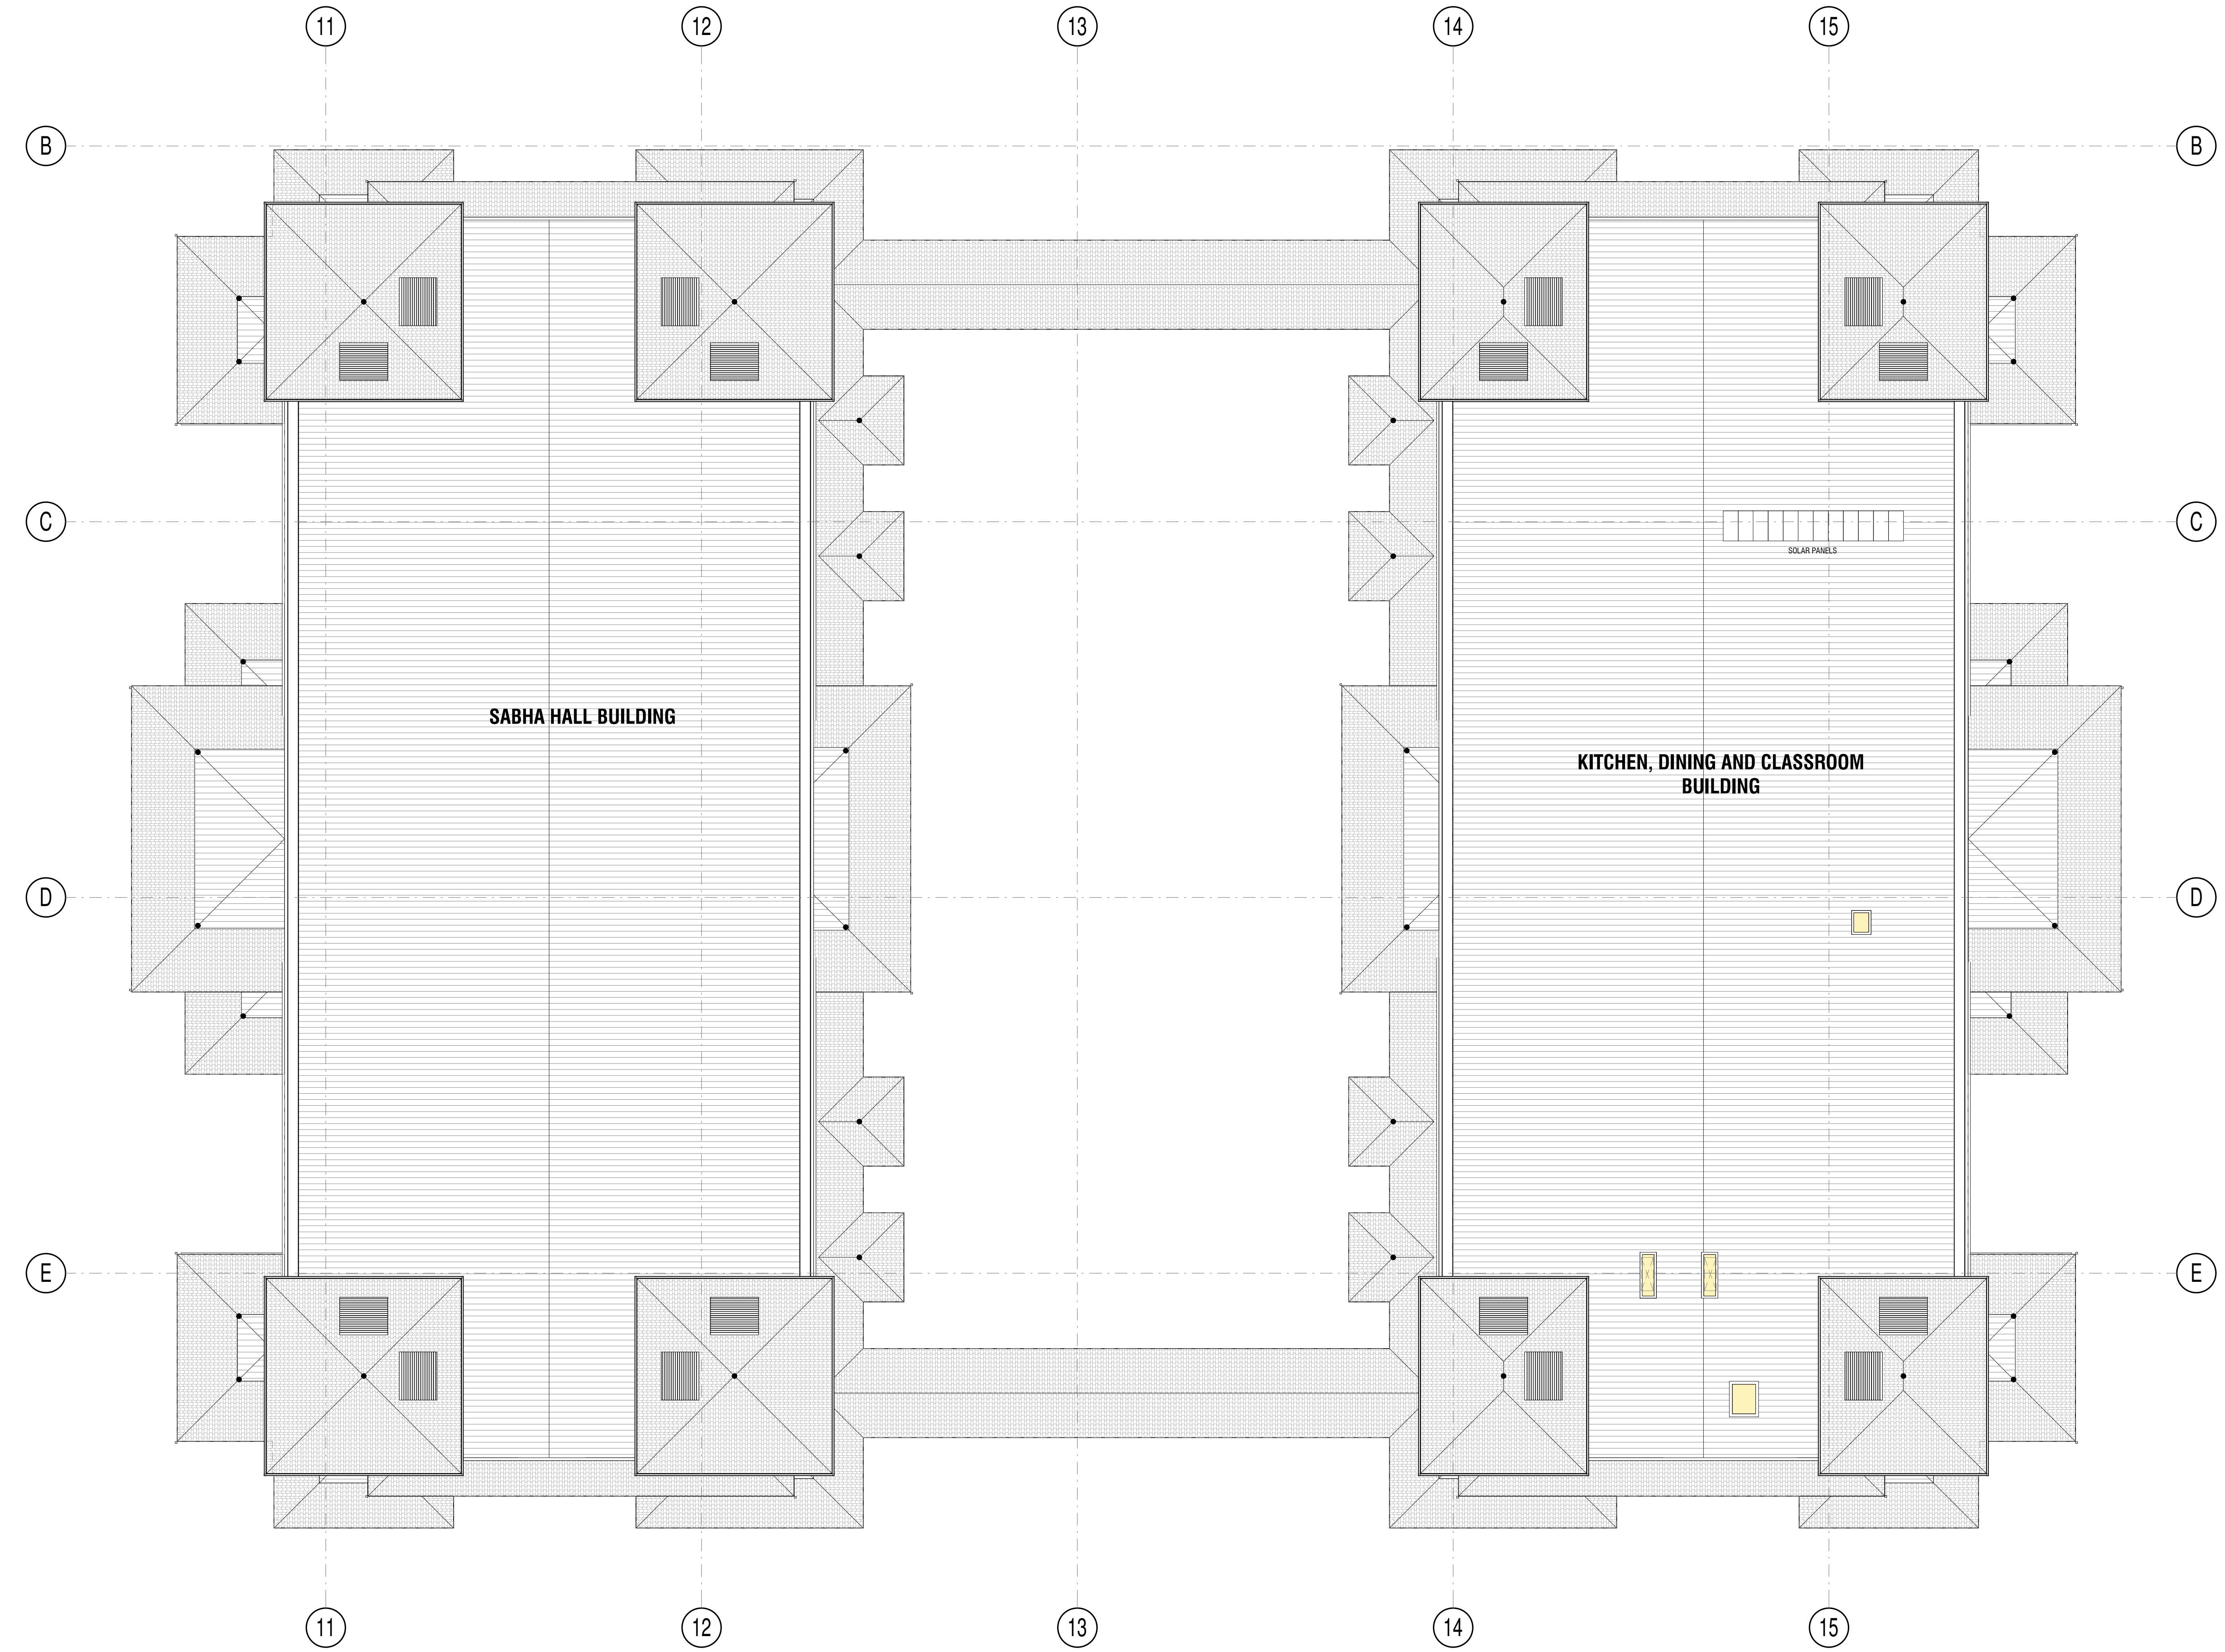

COPYRIGHT APPLIES TO THIS DOCUMENT AND DESIGN AND IS THE PROPERTY OF JAKAAN ARCHITECTS - REPRODUCTION OF ANY KIND IS NOT PERMITTED WITHOUT OUR CONSENT.

CONTRACTORS TO VERIFY ALL DIMENSIONS AND SETOUTS ON SITE BEFORE COMMENCING WORK.


SHOULD ANY DISCREPANCIES BE FOUND, PLEASE NOTIFY THE AUTHOR IMMEDIATELY SO THAT INSTRUCTION MAY BE ISSUED.

FIGURED DIMENSIONS ARE TO BE USED.
DO NOT SCALE FROM THIS DRAWING.


TO BE READ IN CONJUNCTION WITH ENGINEER'S DOCUMENTS.

THE NOMINATED RESPONSIBLE ARCHITECT FOR JAKAAN ARCHITECTS IS GEOFF FERRIS-SMITH. REGISTRATION #8334.
ACN: 48 714 361 834


REVISION SCHEDULE		
ISSUE #	DATE	DESCRIPTION
A	07/05/21	S4.55 v04 Draft
B	26/05/21	S4.55 v04 Issue to Council

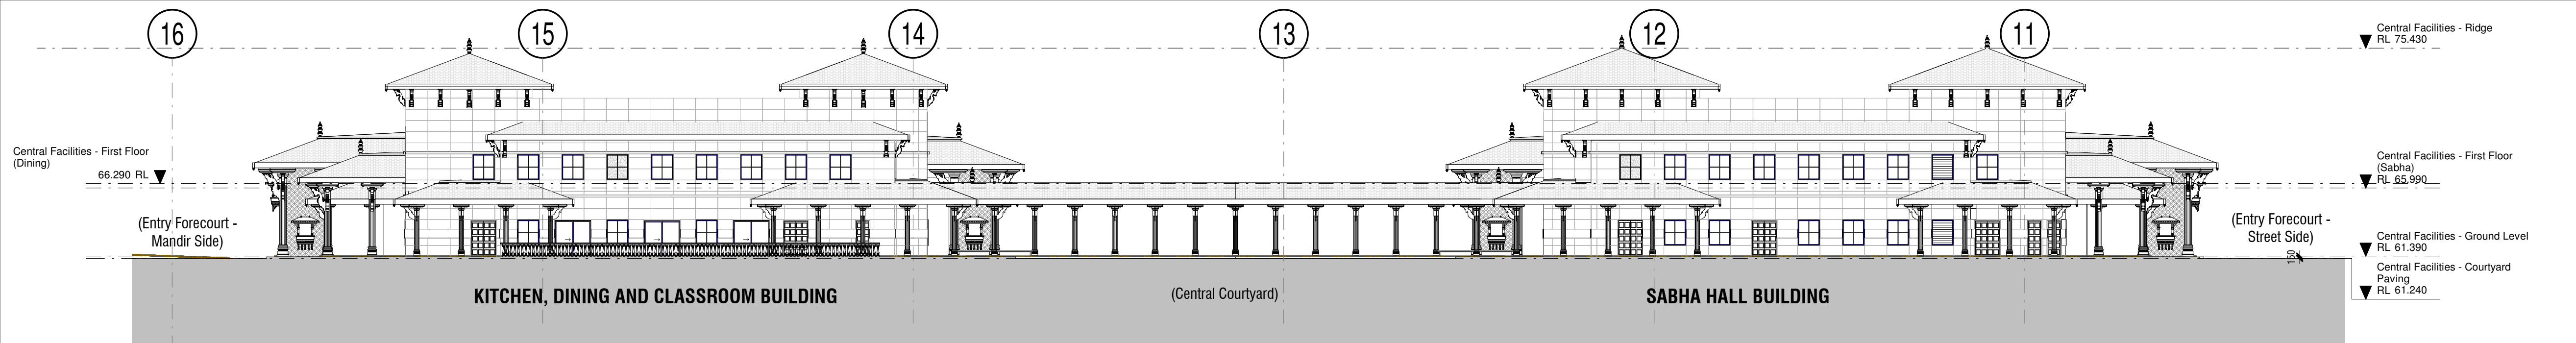


1 S4.55 v04 - Central Facilities - North Elevation
1 : 250

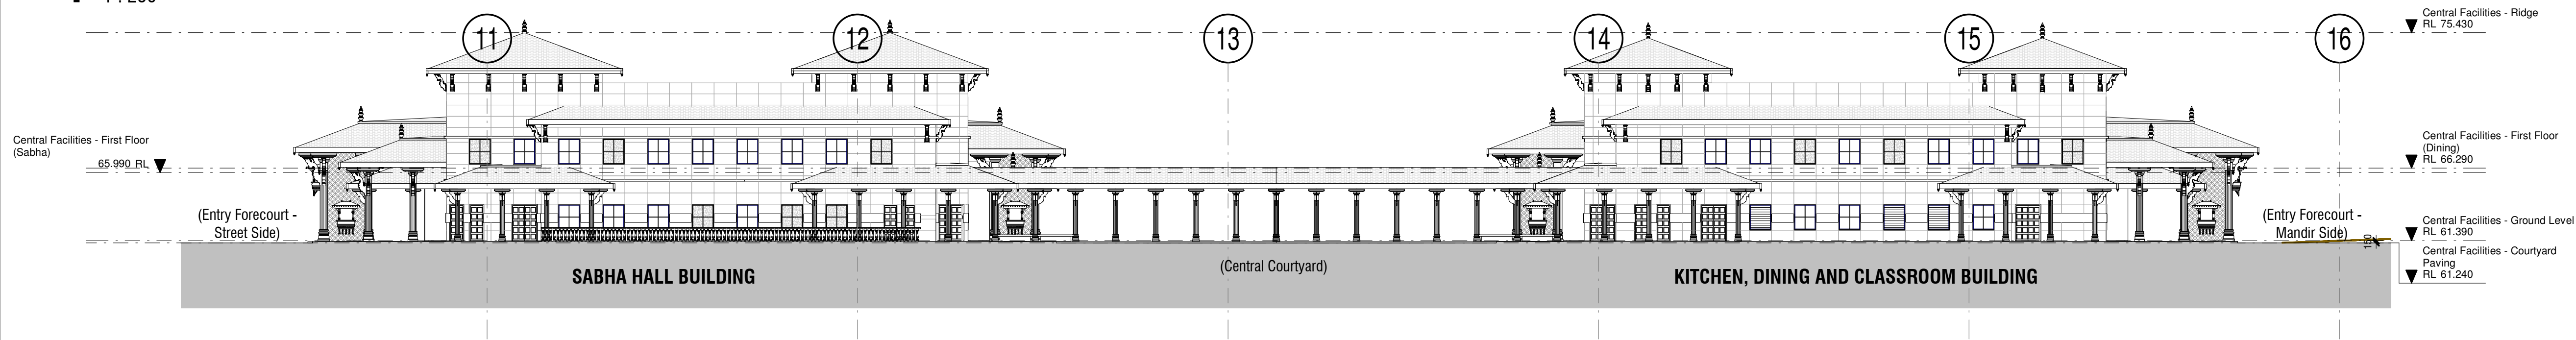


2 S4.55 v04 - Central Facilities - South Elevation
1 : 250

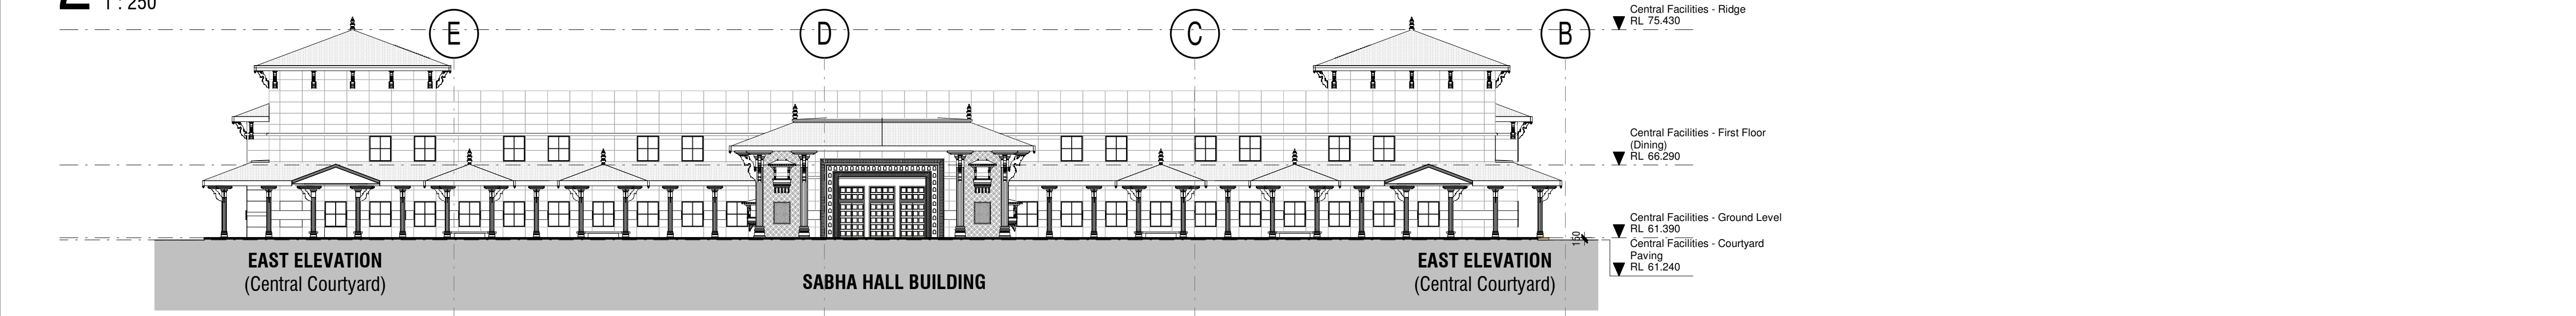

3 S4.55 v04 - Central Facilities - East Elevation
1 : 250

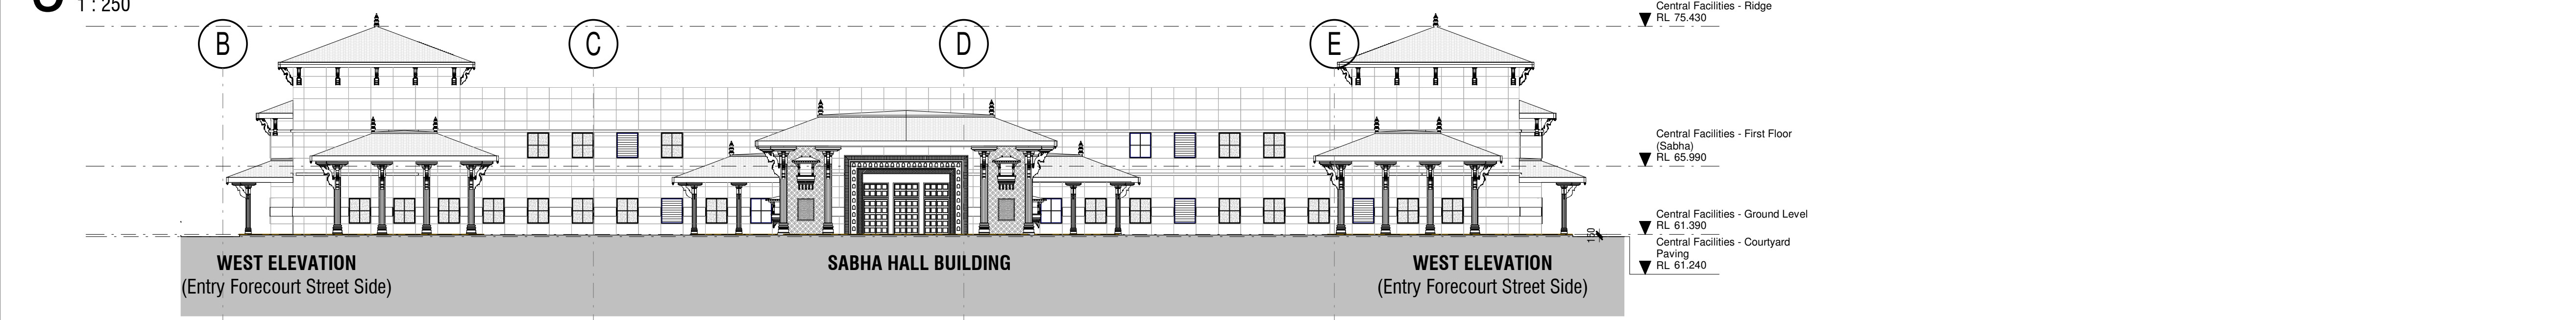

4 S4.55 v04 - Central Facilities - West Elevation
1 : 250

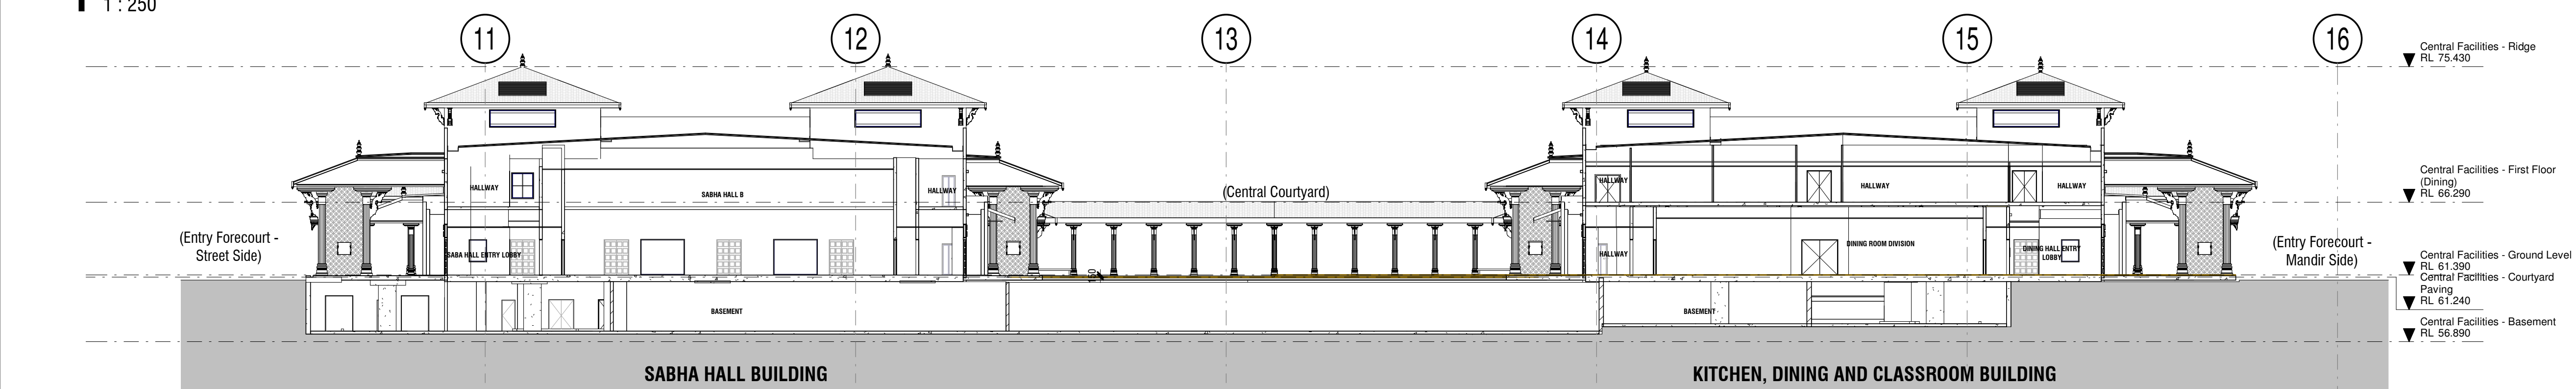

5 S4.55 v04 - Cross Section Central Buildings
1 : 250

COPYRIGHT APPLIES TO THIS DOCUMENT AND DESIGN AND IS THE PROPERTY OF JAKAAN ARCHITECTS - REPRODUCTION OF ANY KIND IS NOT PERMITTED WITHOUT OUR CONSENT.

CONTRACTORS TO VERIFY ALL DIMENSIONS AND SETOUTS ON SITE BEFORE COMMENCING WORK.

SHOULD ANY DISCREPANCIES BE FOUND, PLEASE NOTIFY THE AUTHOR IMMEDIATELY SO THAT INSTRUCTION MAY BE ISSUED.

FIGURED DIMENSIONS ARE TO BE USED. DO NOT SCALE FROM THIS DRAWING.

TO BE READ IN CONJUNCTION WITH ENGINEER'S DOCUMENTS.

THE NOMINATED RESPONSIBLE ARCHITECT FOR JAKAAN ARCHITECTS IS GEOFF FERRIS-SMITH. REGISTRATION #8334. ACN: 48 714 361 834

REVISION SCHEDULE

ISSUE #	DATE	DESCRIPTION
A	07/05/21	S4.55 v04 Draft
B	26/05/21	S4.55 v04 Issue to Council

jakaan
ARCHITECTS

40 Murphy Street
Blaxland NSW 2774

0420 249 720 | geoff@jakaan.com.au

PROJECT TITLE

BAPS Temple

CLIENT

BAPS Swaminarayan Sanstha

ADDRESS

**Aldington Road,
Kemps Creek**

DRAWING TITLE

**Elevations and Section -
Central Building**

SCALE

1 : 250 @ A1

DRAWING NUMBER

JA1120 - S4.55 v04-25

B ISSUE DATE
26/05/2021
10:28:46 AM


S4.55 v04



1 S4.55 v04 - Mandir - Entry Forecourt & Ground Level

1 : 200

Document Set ID: 9615911
Version: 1, Version Date: 07/06/2021

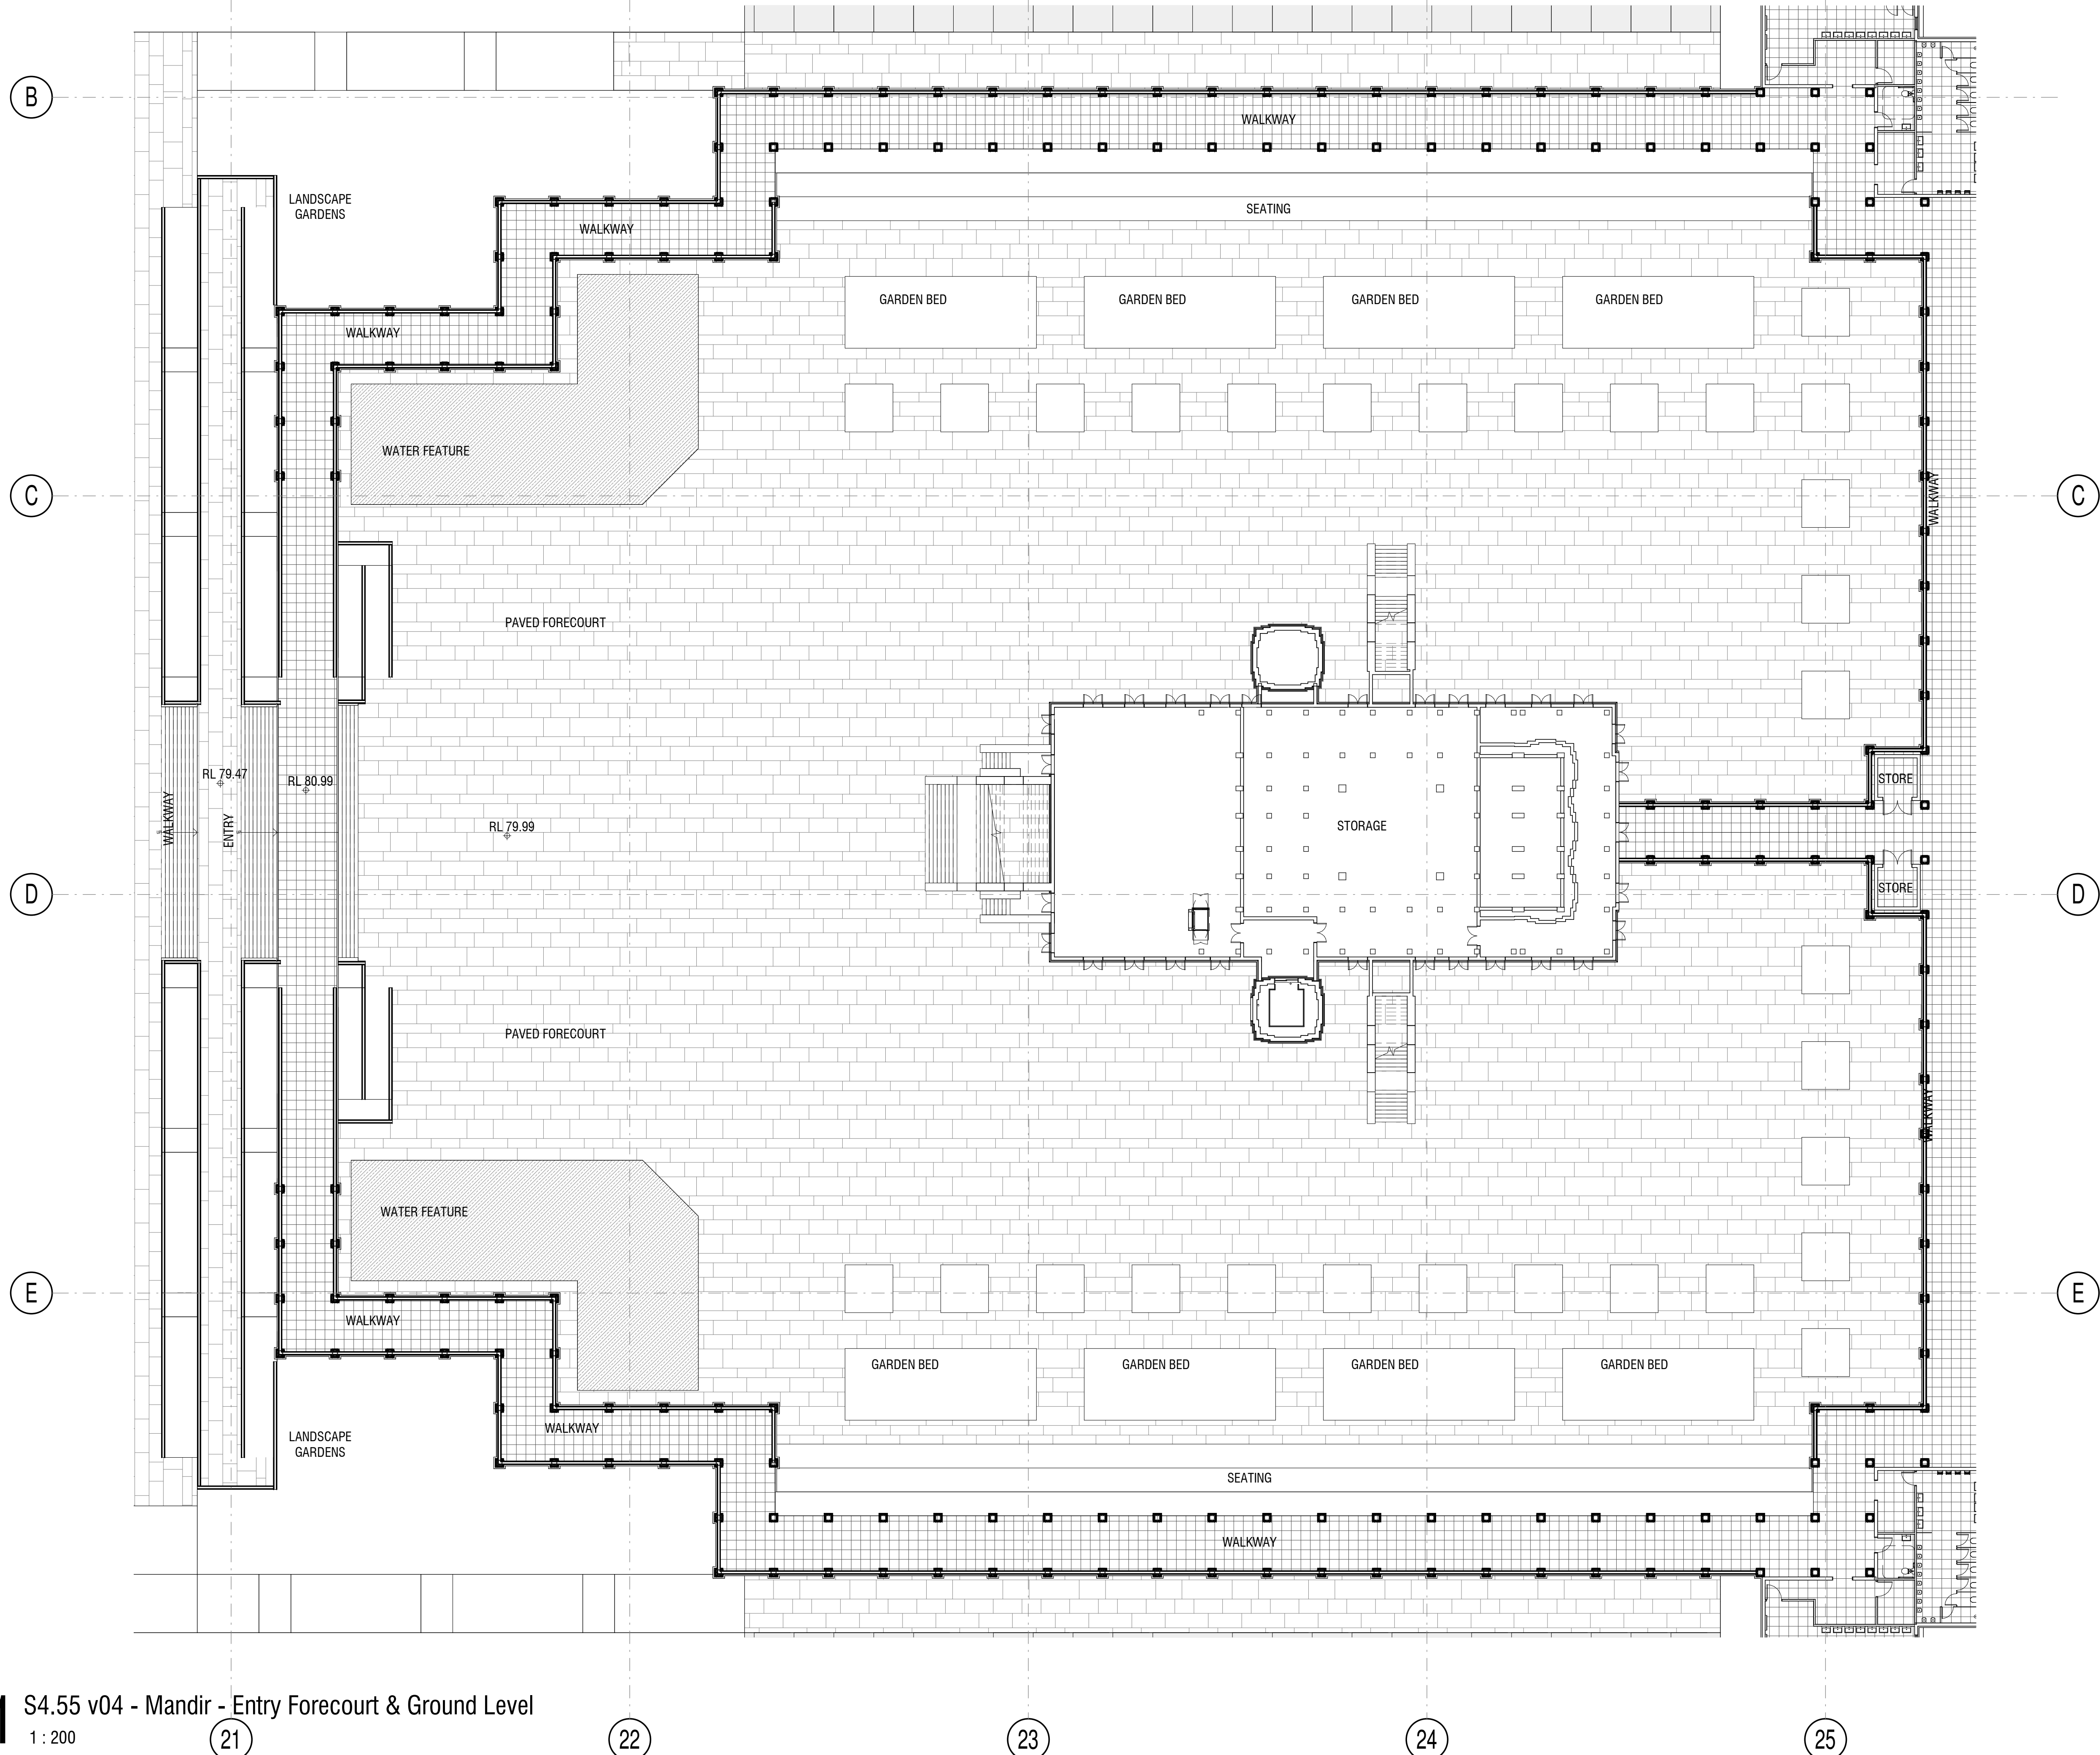

COPYRIGHT APPLIES TO THIS DOCUMENT AND DESIGN AND IS THE PROPERTY OF JAKAAN ARCHITECTS - REPRODUCTION OF ANY KIND IS NOT PERMITTED WITHOUT OUR CONSENT.

CONTRACTORS TO VERIFY ALL DIMENSIONS AND SETOUTS ON SITE BEFORE COMMENCING WORK.

SHOULD ANY DISCREPANCIES BE FOUND, PLEASE NOTIFY THE AUTHOR IMMEDIATELY SO THAT INSTRUCTION MAY BE ISSUED.

FIGURED DIMENSIONS ARE TO BE USED.
DO NOT SCALE FROM THIS DRAWING.

TO BE READ IN CONJUNCTION WITH ENGINEER'S DOCUMENTS.

THE NOMINATED RESPONSIBLE ARCHITECT FOR JAKAAN ARCHITECTS IS GEOFF FERRIS-SMITH. REGISTRATION #8334.
ACN: 48 714 361 834

REVISION SCHEDULE

ISSUE #	DATE	DESCRIPTION
A	07/05/21	S4.55 v04 Draft
B	26/05/21	S4.55 v04 Issue to Council

jakaan
ARCHITECTS

40 Murphy Street
Blaxland NSW 2774
0420 249 720 | geoff@jakaan.com.au

PROJECT TITLE

BAPS Temple

CLIENT

BAPS Swaminarayan Sanstha

ADDRESS

**Aldington Road,
Kemps Creek**

DRAWING TITLE

**Entry Forecourt and Ground
Floor Plan - Mandir**

SCALE

1 : 200 @ A1

DRAWING NUMBER

JA1120 - S4.55 v04-31


ISSUE

B

DATE

**26/05/2021
10:29:02 AM**

S4.55 v04

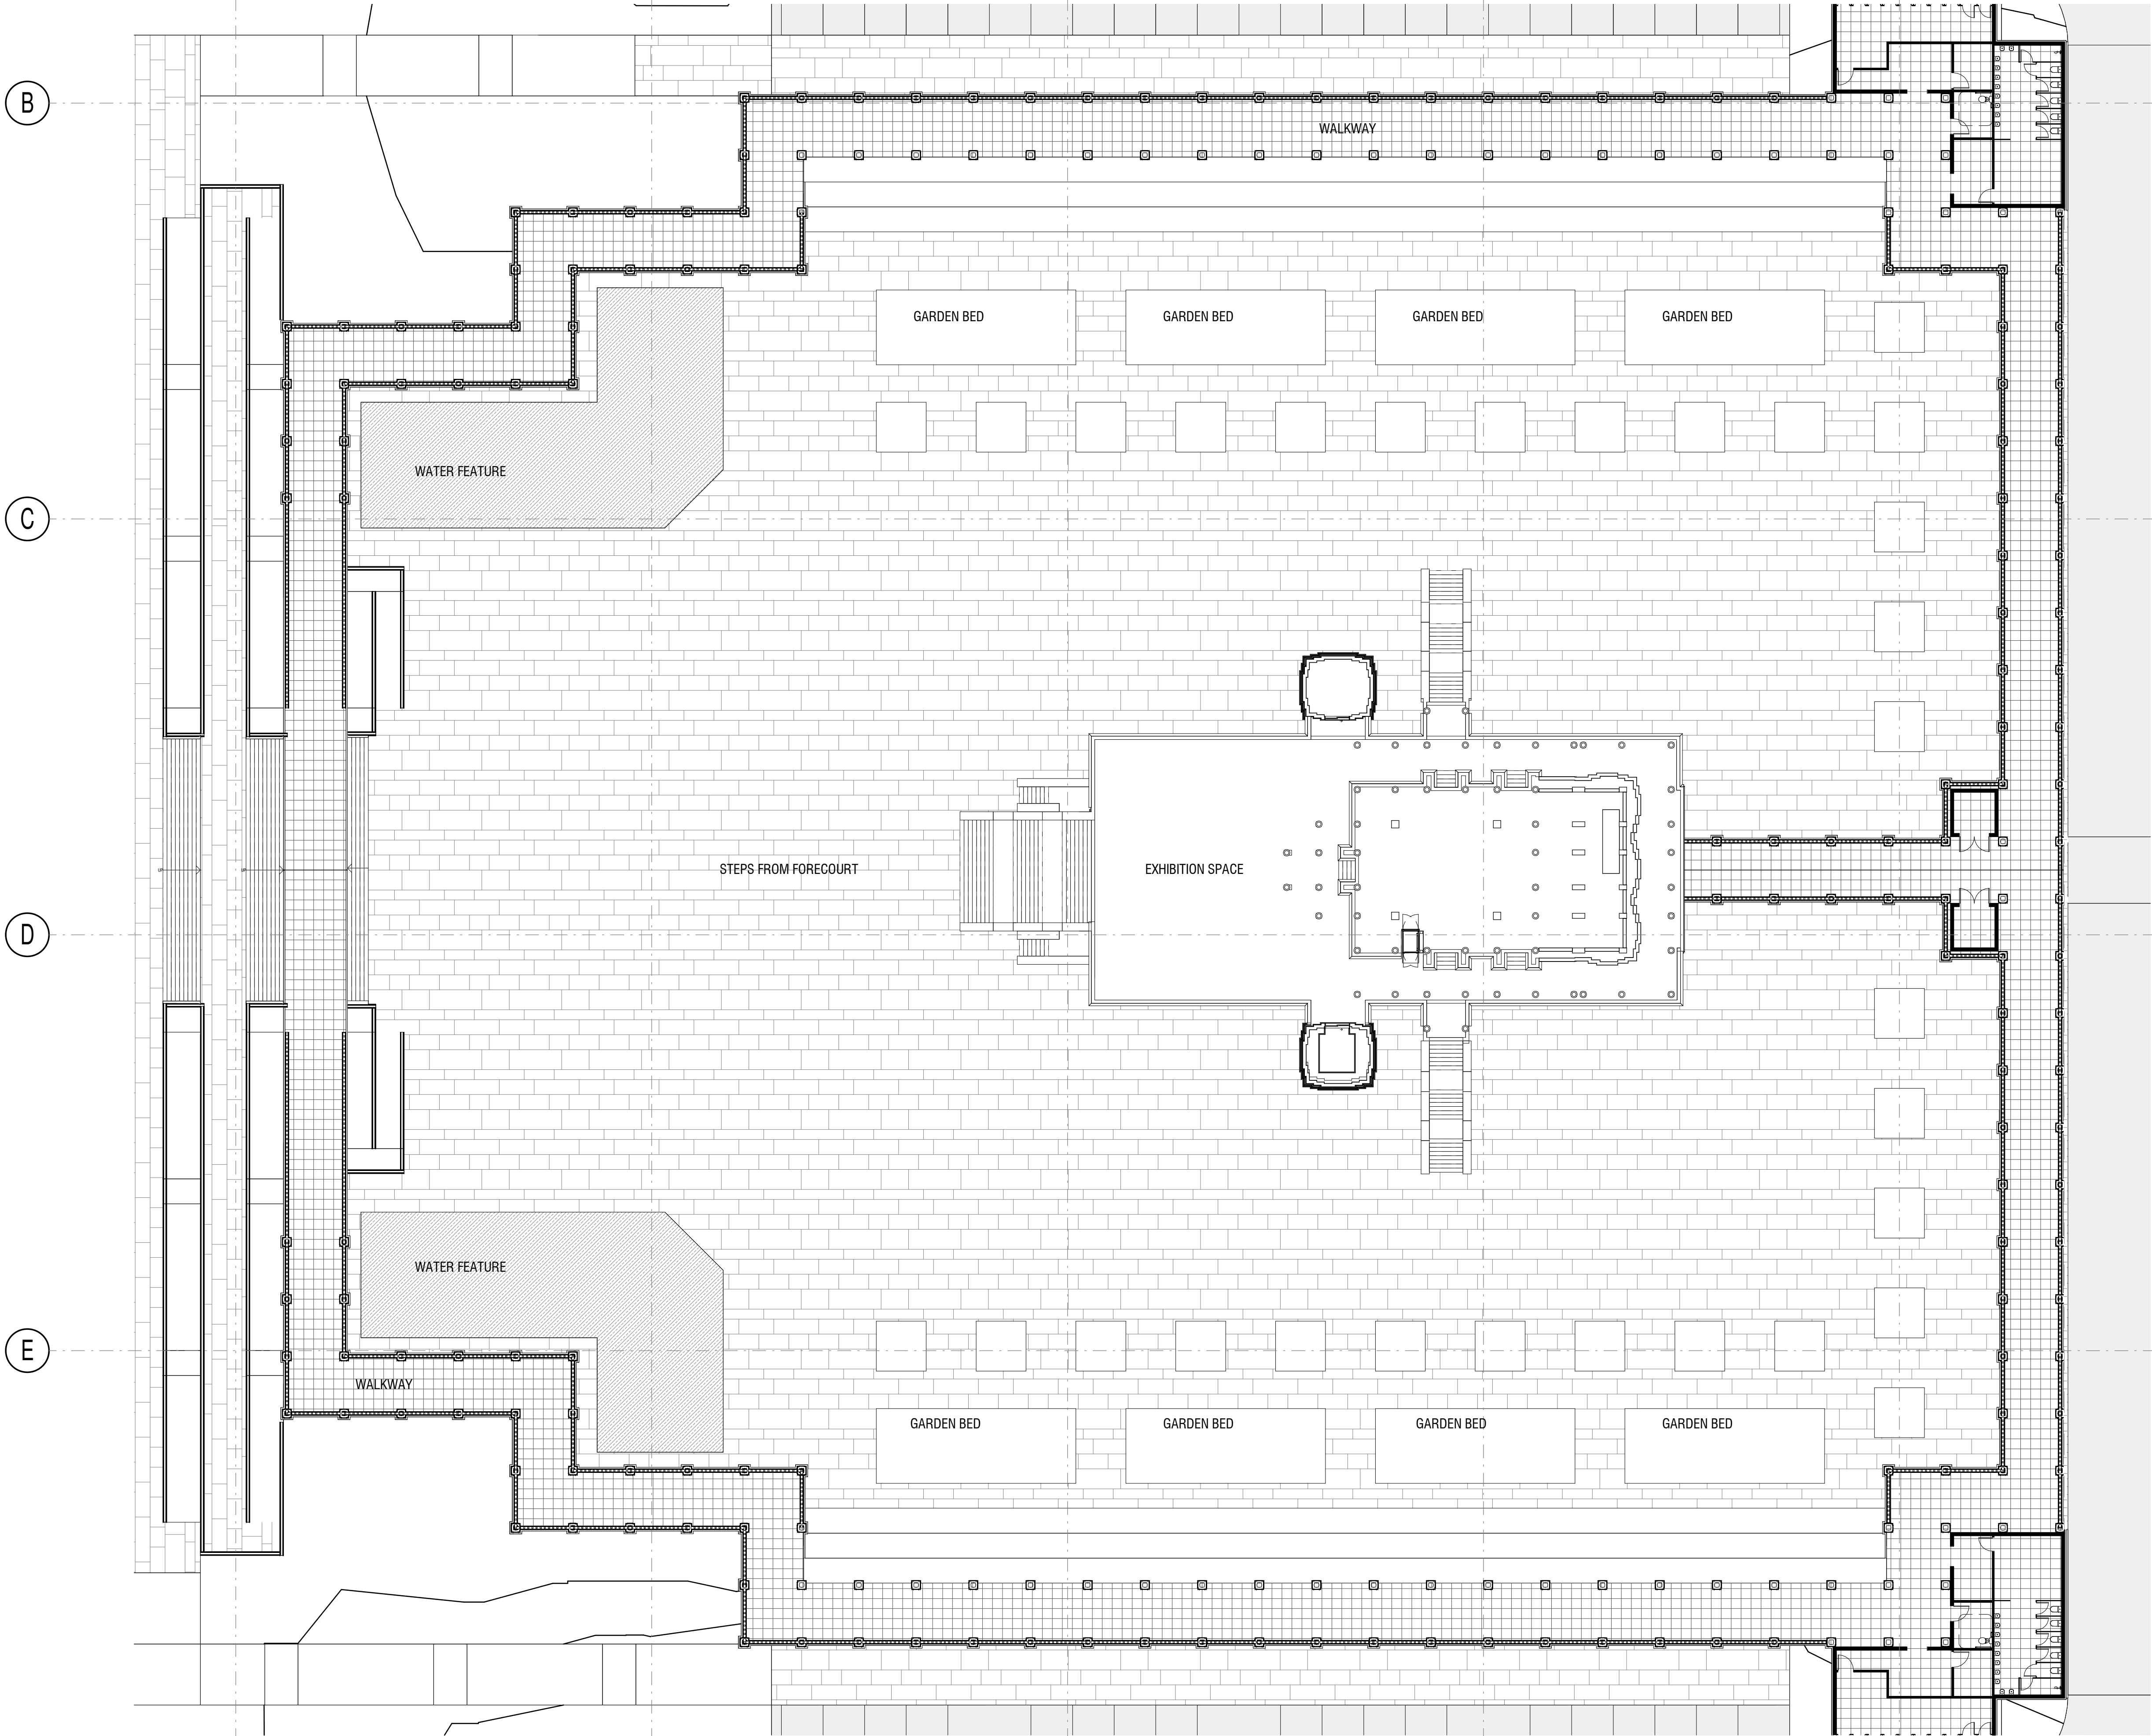

B

C

D

E

21

22

23

24

25

1

S4.55 v04 - Mandir
First Floor Level
1 : 200

COPYRIGHT APPLIES TO THIS DOCUMENT AND DESIGN AND IS THE PROPERTY OF JAKAAN ARCHITECTS - REPRODUCTION OF ANY KIND IS NOT PERMITTED WITHOUT OUR CONSENT.

CONTRACTORS TO VERIFY ALL DIMENSIONS AND SETOUTS ON SITE BEFORE COMMENCING WORK.

SHOULD ANY DISCREPANCIES BE FOUND, PLEASE NOTIFY THE AUTHOR IMMEDIATELY SO THAT INSTRUCTION MAY BE ISSUED.

FIGURED DIMENSIONS ARE TO BE USED.
DO NOT SCALE FROM THIS DRAWING.

TO BE READ IN CONJUNCTION WITH ENGINEER'S DOCUMENTS.

THE NOMINATED RESPONSIBLE ARCHITECT FOR JAKAAN ARCHITECTS IS GEOFF FERRIS-SMITH. REGISTRATION #8334.
ACN: 48 714 361 834

REVISION SCHEDULE

ISSUE #	DATE	DESCRIPTION
A	07/05/21	S4.55 v04 Draft
B	26/05/21	S4.55 v04 Issue to Council

jakaan
ARCHITECTS

40 Murphy Street
Blaxland NSW 2774

0420 249 720 | geoff@jakaan.com.au

PROJECT TITLE

BAPS Temple

CLIENT

BAPS Swaminarayan Sanstha

ADDRESS

Aldington Road,
Kemps Creek

DRAWING TITLE

First Floor Plan - Mandir

SCALE

1 : 200 @ A1

DRAWING NUMBER

JA1120 - S4.55 v04-32

ISSUE


B

DATE

26/05/2021
10:29:18 AM

S4.55 v04



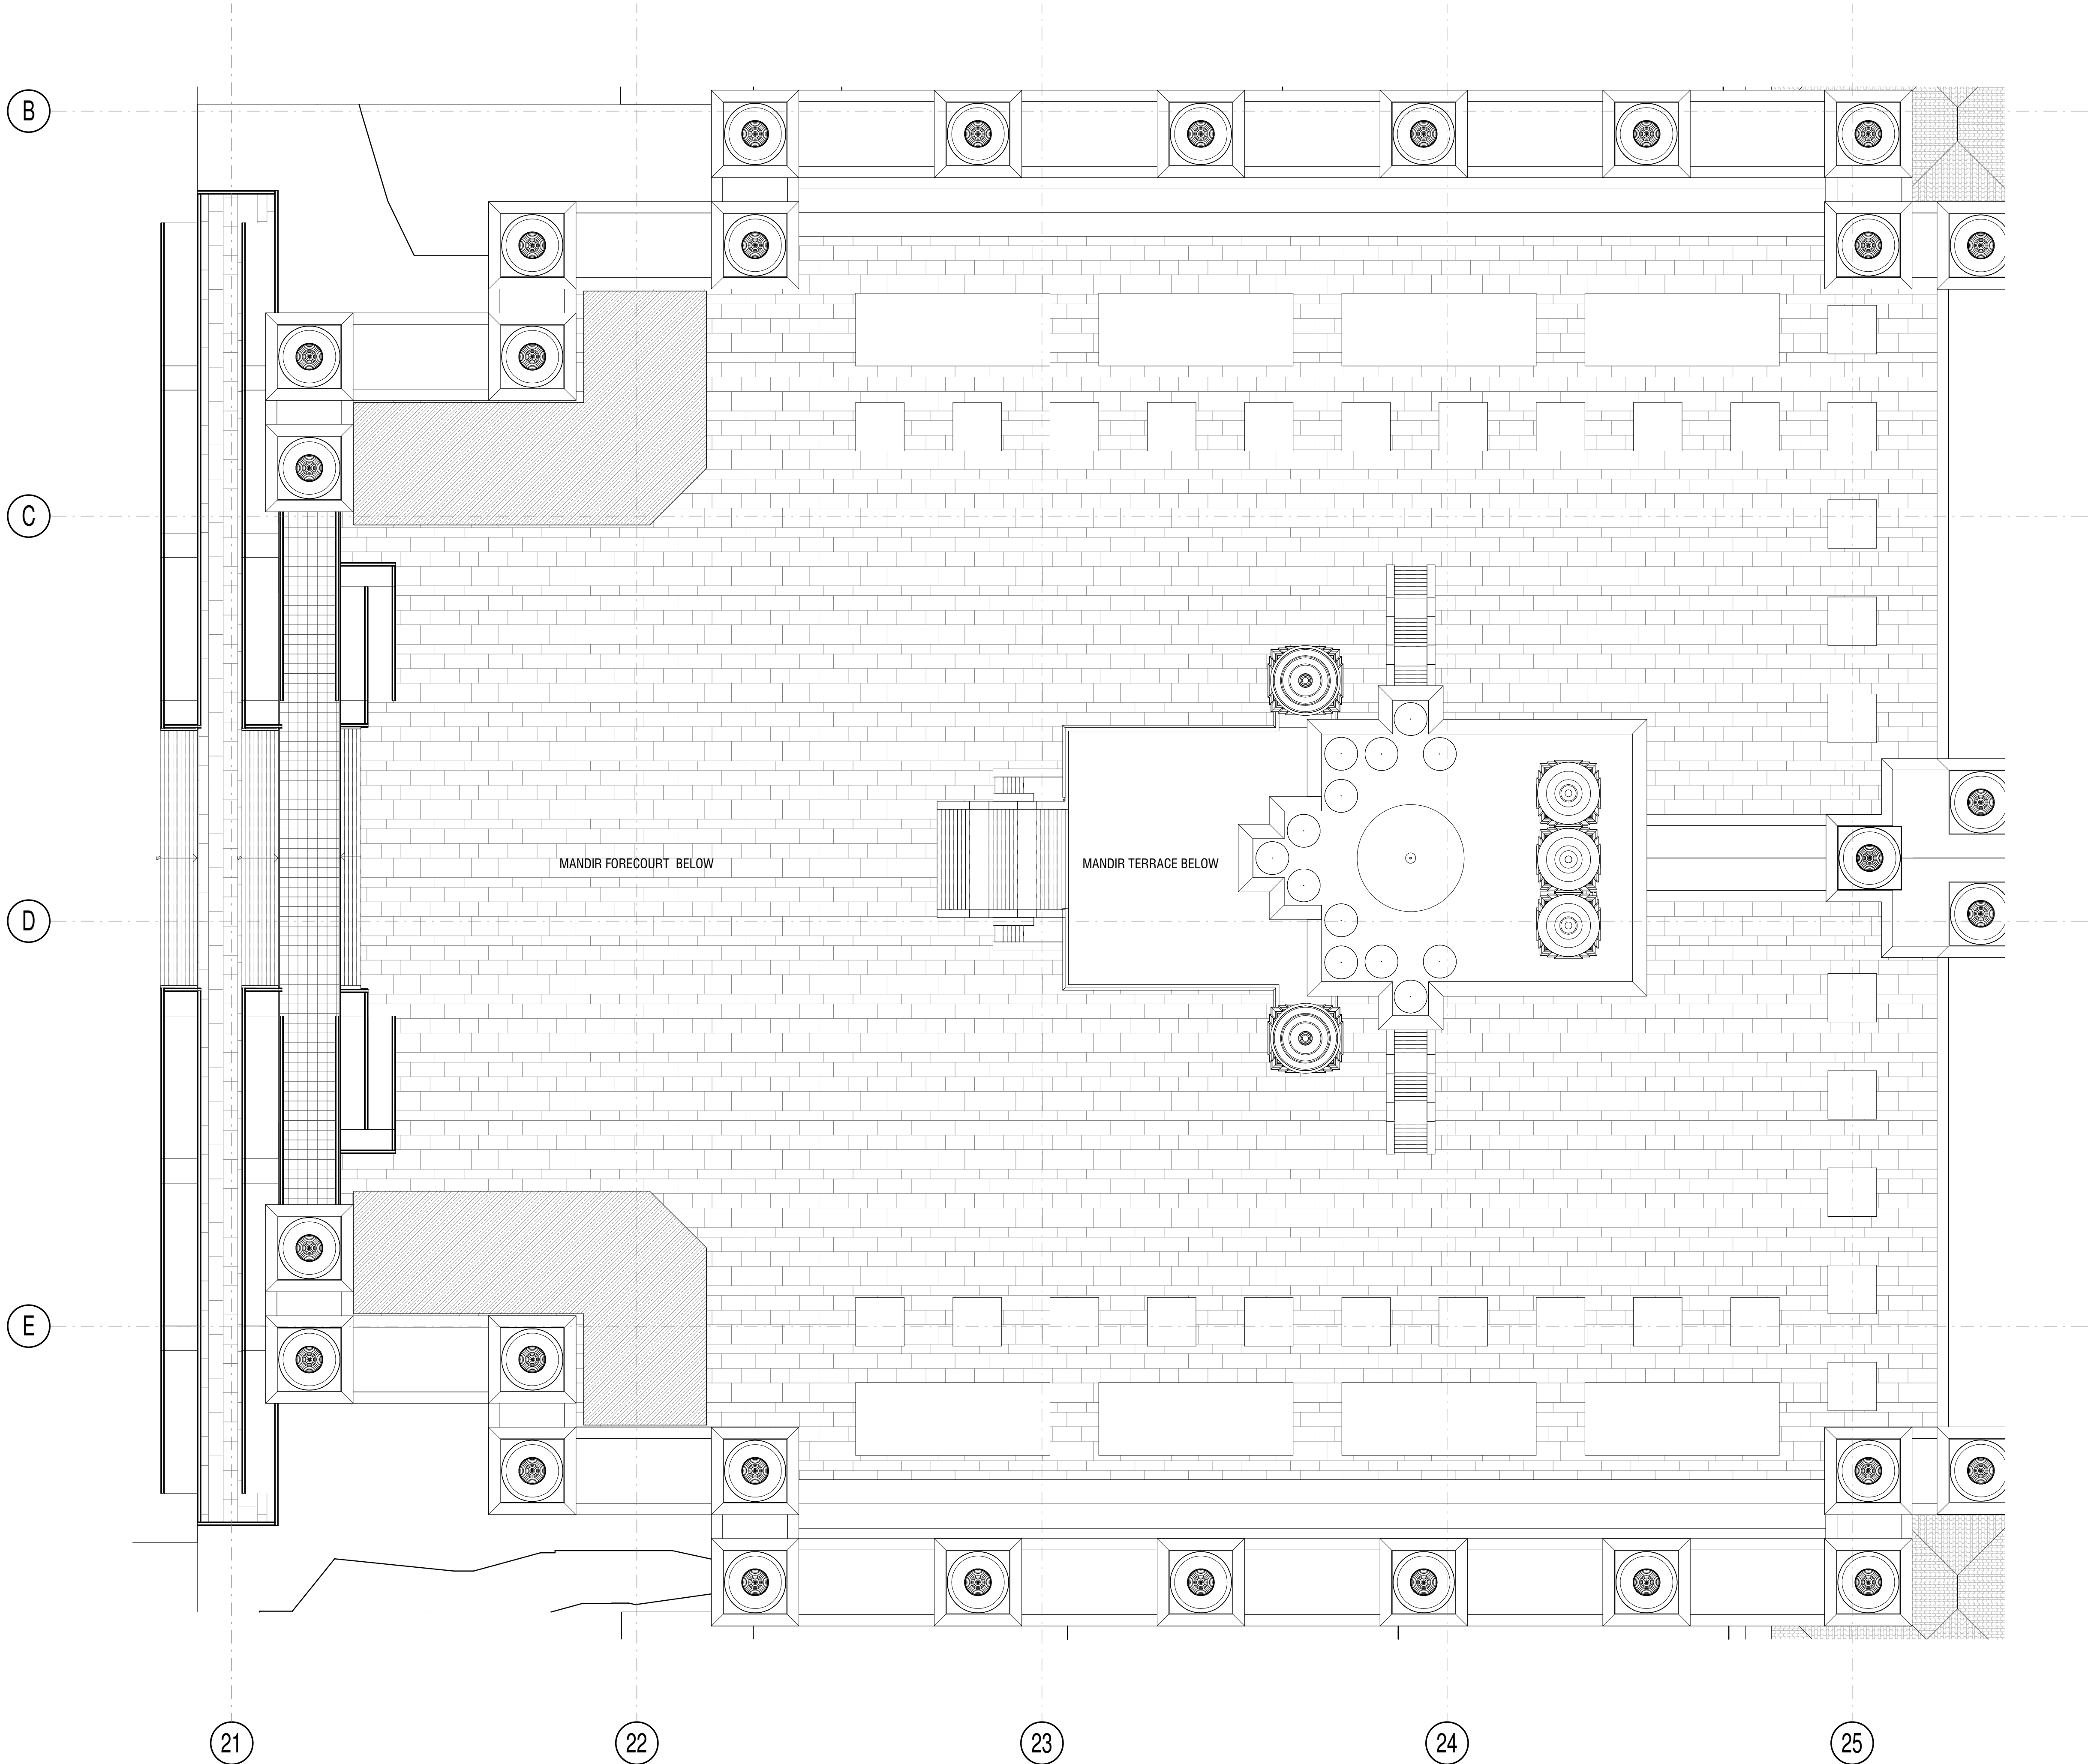

COPYRIGHT APPLIES TO THIS DOCUMENT AND DESIGN AND IS THE PROPERTY OF JAKAAN ARCHITECTS - REPRODUCTION OF ANY KIND IS NOT PERMITTED WITHOUT OUR CONSENT.

CONTRACTORS TO VERIFY ALL DIMENSIONS AND SETOUTS ON SITE BEFORE COMMENCING WORK.

SHOULD ANY DISCREPANCIES BE FOUND, PLEASE NOTIFY THE AUTHOR IMMEDIATELY SO THAT INSTRUCTION MAY BE ISSUED.

FIGURED DIMENSIONS ARE TO BE USED.
DO NOT SCALE FROM THIS DRAWING.

TO BE READ IN CONJUNCTION WITH ENGINEER'S DOCUMENTS.

THE NOMINATED RESPONSIBLE ARCHITECT FOR JAKAAN ARCHITECTS IS GEOFF FERRIS-SMITH. REGISTRATION #8334.
ACN: 48 714 361 834

REVISION SCHEDULE		
ISSUE #	DATE	DESCRIPTION
A	07/05/21	S4.55 v04 Draft
B	26/05/21	S4.55 v04 Issue to Council



40 Murphy Street
Blaxland NSW 2774

0420 249 720 | geoff@jakaan.com.au

PROJECT TITLE
BAPS Temple

CLIENT
BAPS Swaminarayan Sanstha

ADDRESS
**Aldington Road,
Kemps Creek**


DRAWING TITLE
Roof Plan - Mandir

SCALE
1 : 200 @ A1


DRAWING NUMBER
JA1120 - S4.55 v04-33

ISSUE	DATE
B	26/05/2021 10:29:30 AM


S4.55 v04

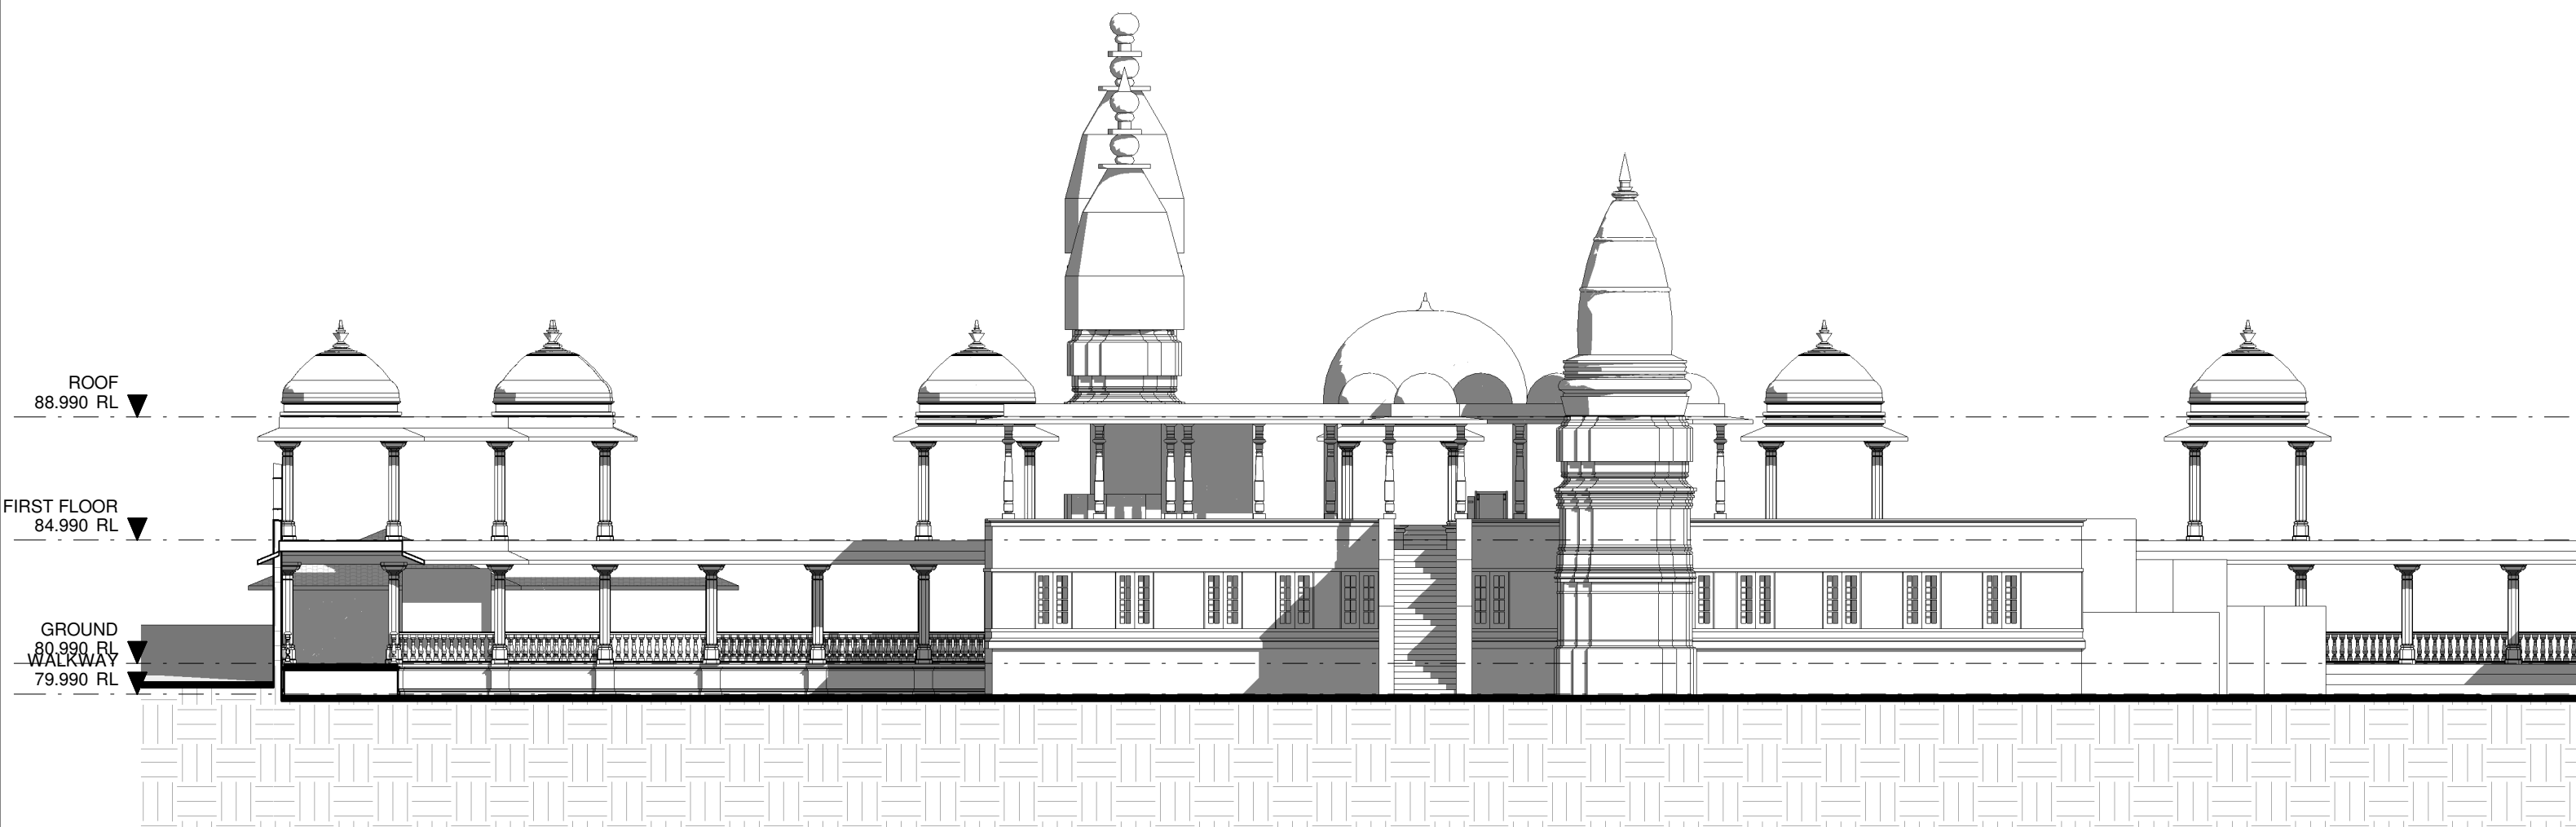


1 S4.55 v04 - Mandir - North Elevation
1 : 200

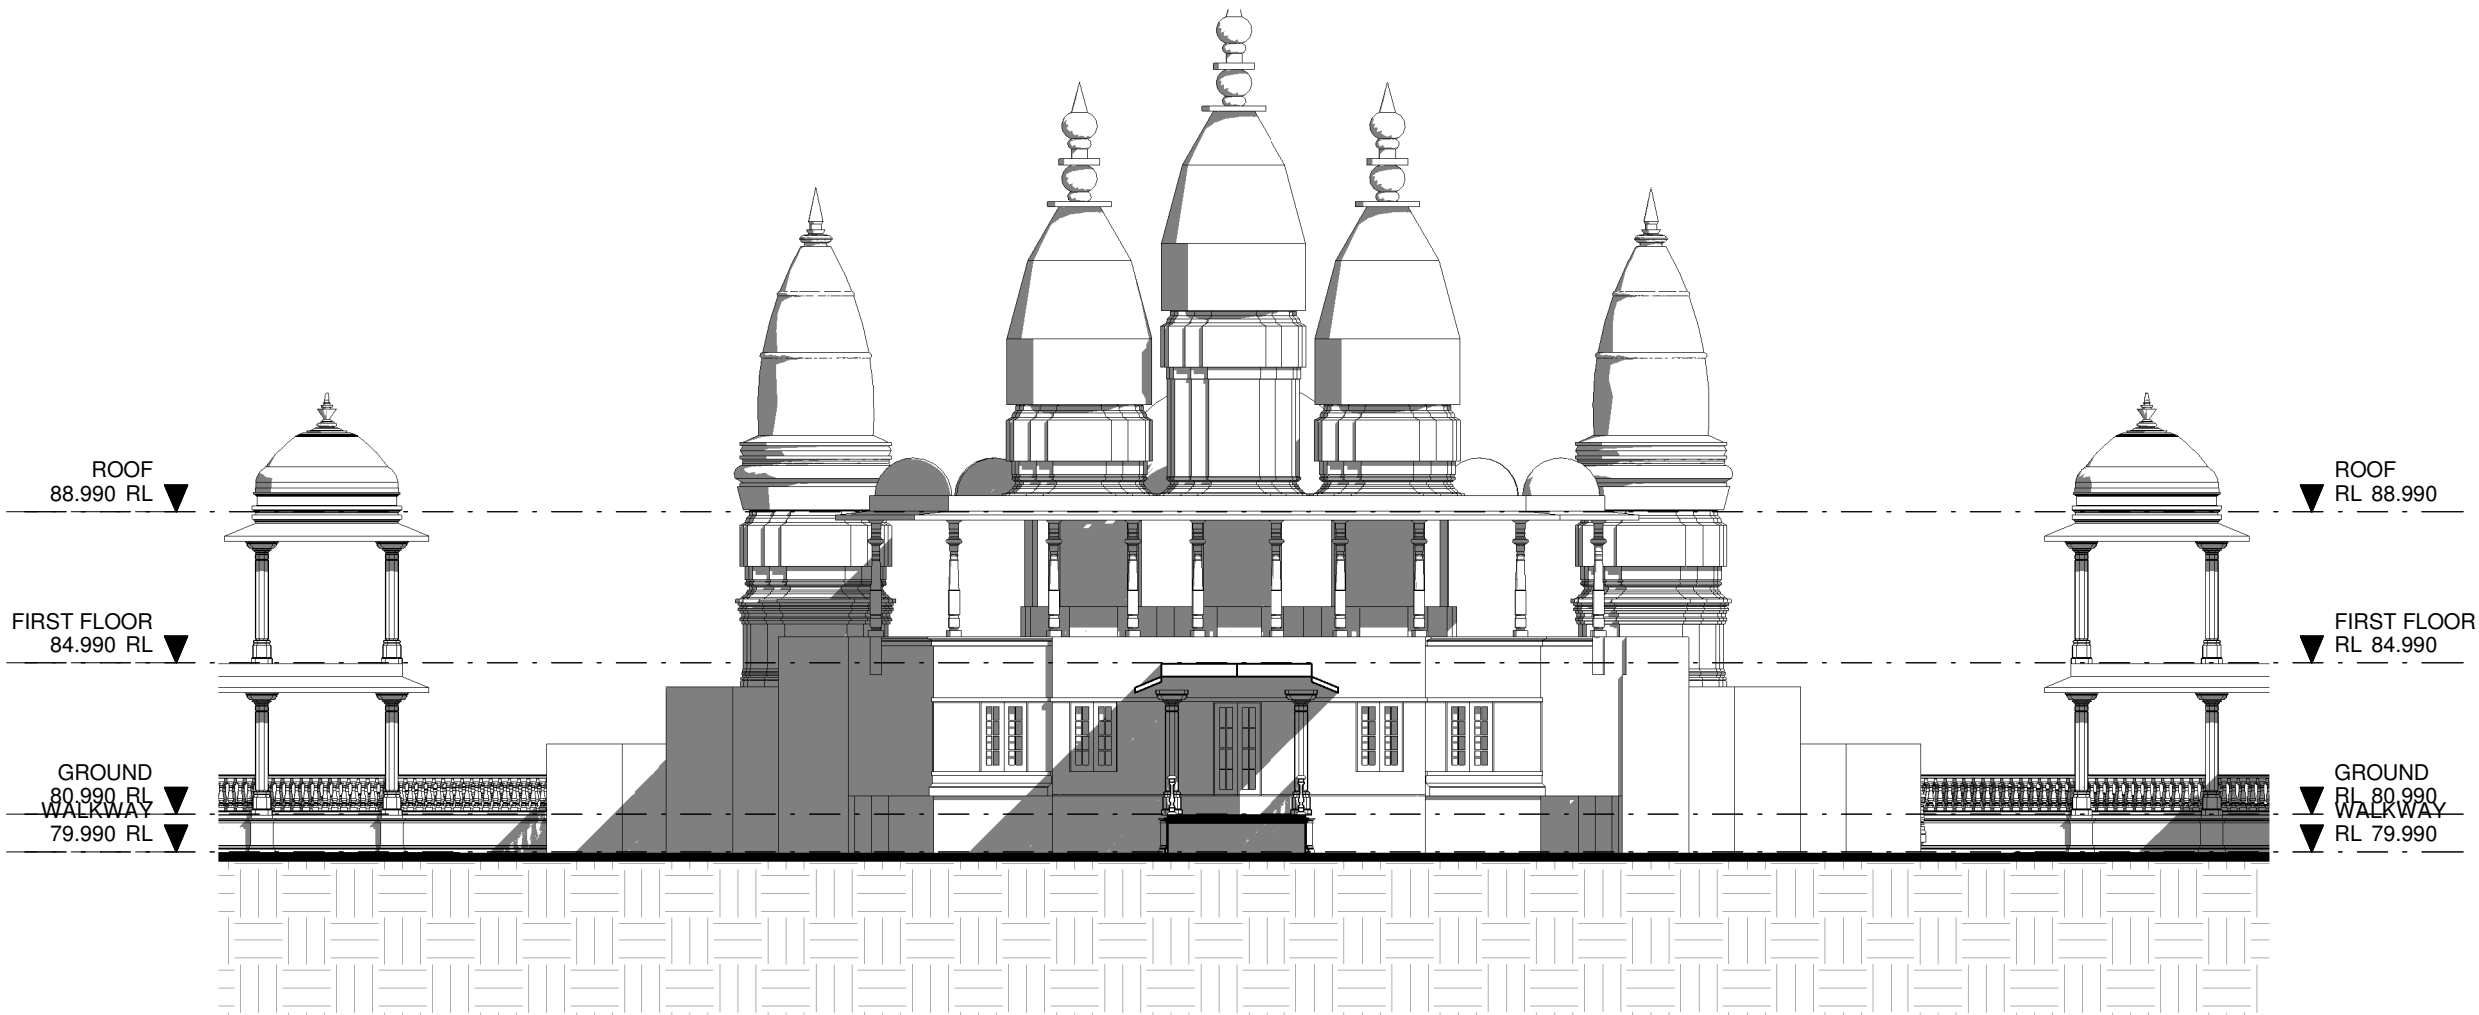


3 S4.55 v04 - Mandir - East Elevation
1 : 200

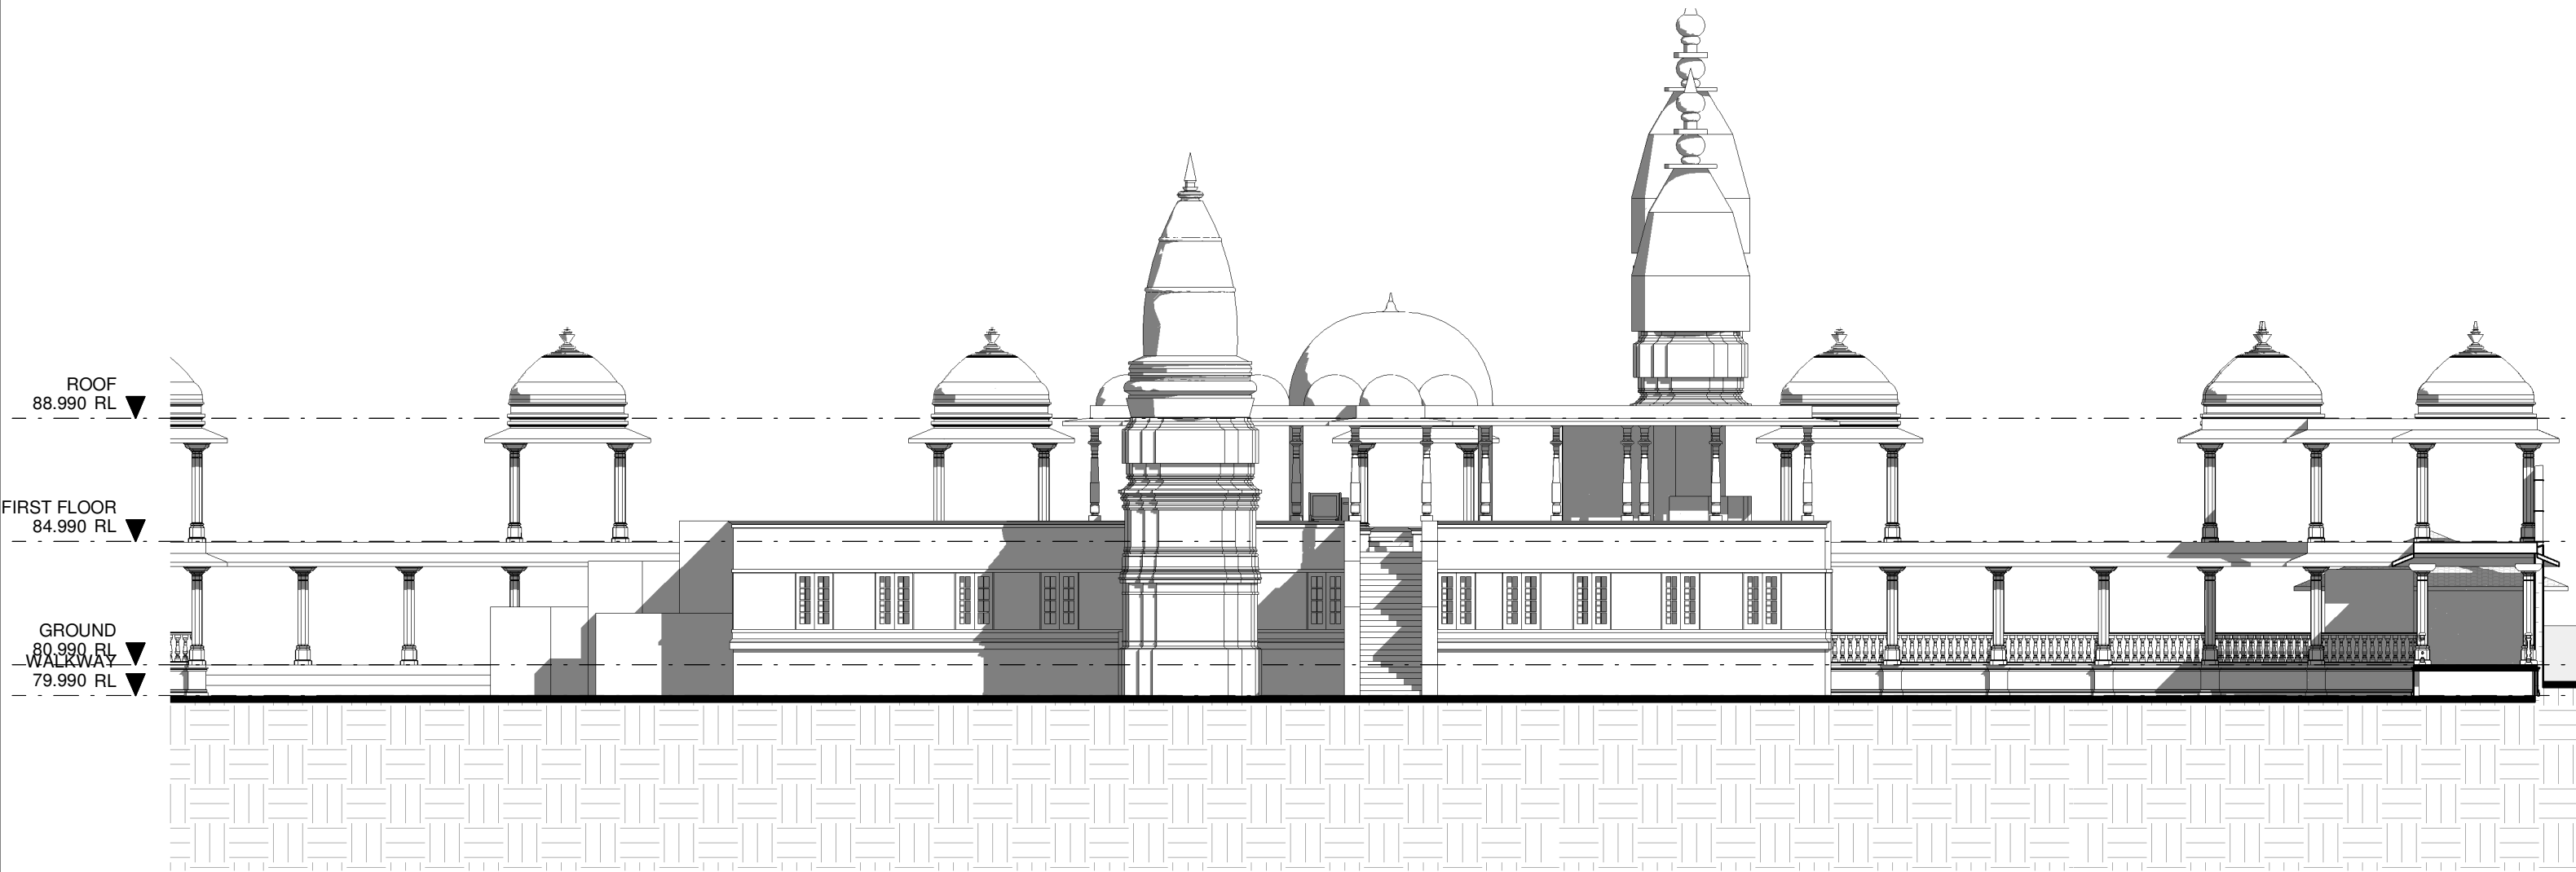

2 S4.55 v04 - Mandir - South Elevation
1 : 200

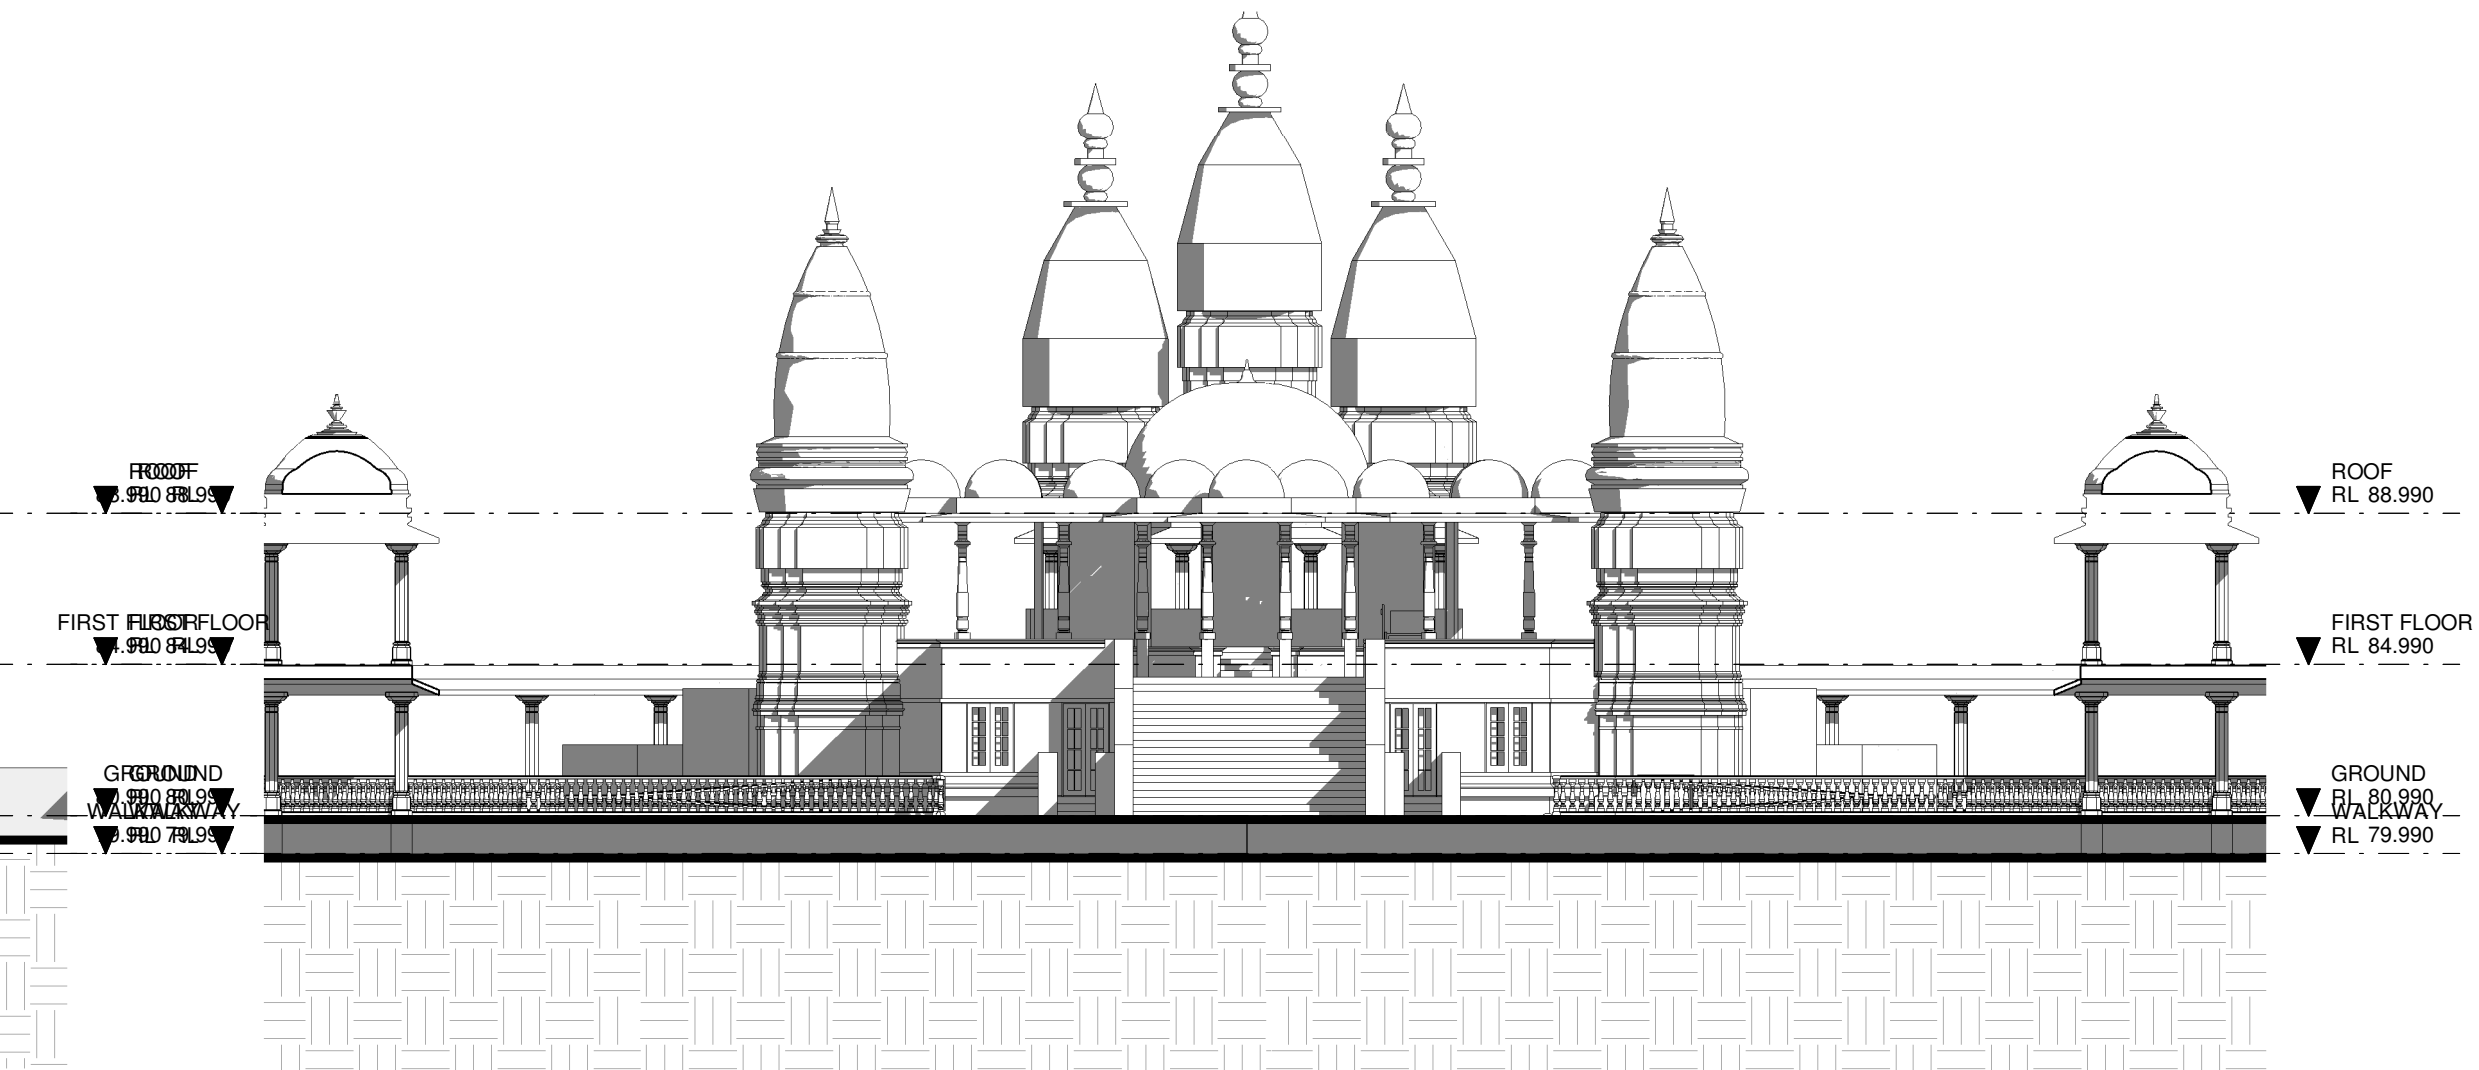

4 S4.55 v04 - Mandir - West Elevation
1 : 200

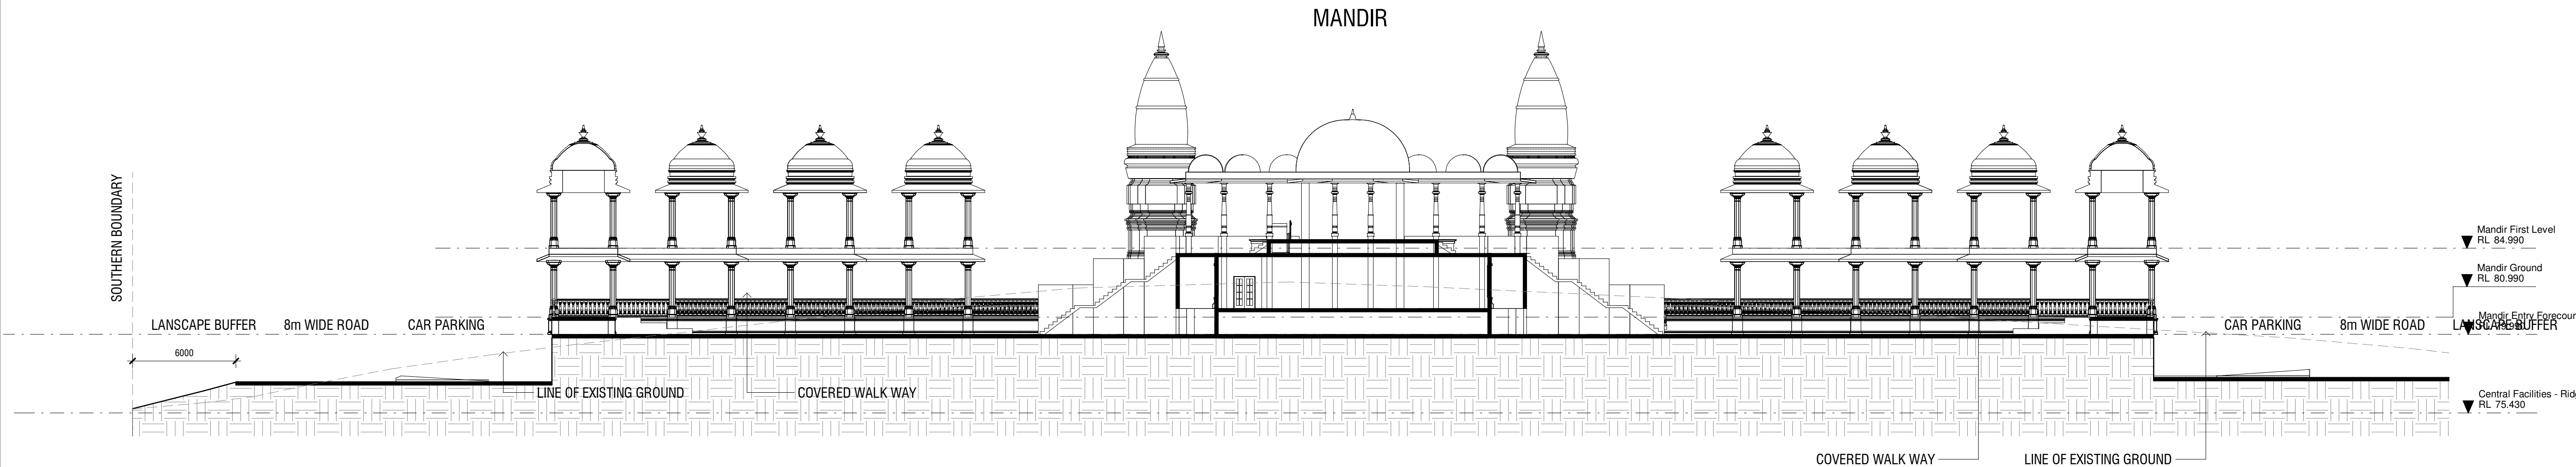

5 S4.55 v04 - Mandir - Section
1 : 200

COPYRIGHT APPLIES TO THIS DOCUMENT AND DESIGN AND IS THE PROPERTY OF JAKAAN ARCHITECTS - REPRODUCTION OF ANY KIND IS NOT PERMITTED WITHOUT OUR CONSENT.

CONTRACTORS TO VERIFY ALL DIMENSIONS AND SETOUTS ON SITE BEFORE COMMENCING WORK.

SHOULD ANY DISCREPANCIES BE FOUND, PLEASE NOTIFY THE AUTHOR IMMEDIATELY SO THAT INSTRUCTION MAY BE ISSUED.

FIGURED DIMENSIONS ARE TO BE USED.
DO NOT SCALE FROM THIS DRAWING.

TO BE READ IN CONJUNCTION WITH ENGINEER'S DOCUMENTS.

THE NOMINATED RESPONSIBLE ARCHITECT FOR JAKAAN ARCHITECTS IS GEOFF FERRIS-SMITH. REGISTRATION #8334.
ACN: 48 714 361 834

REVISION SCHEDULE		
ISSUE #	DATE	DESCRIPTION
A	07/05/21	S4.55 v04 Draft
B	26/05/21	S4.55 v04 Issue to Council

jakaan
ARCHITECTS

40 Murphy Street
Blaxland NSW 2774

0420 249 720 | geoff@jakaan.com.au

PROJECT TITLE

BAPS Temple

CLIENT

BAPS Swaminarayan Sanstha

ADDRESS

Aldington Road,
Kemps Creek

DRAWING TITLE

Elevations and Section -
Mandir

SCALE


1 : 200 @ A1

DRAWING NUMBER


JA1120 - S4.55 v04-34

B ISSUE DATE
26/05/2021
10:30:23 AM

S4.55 v04

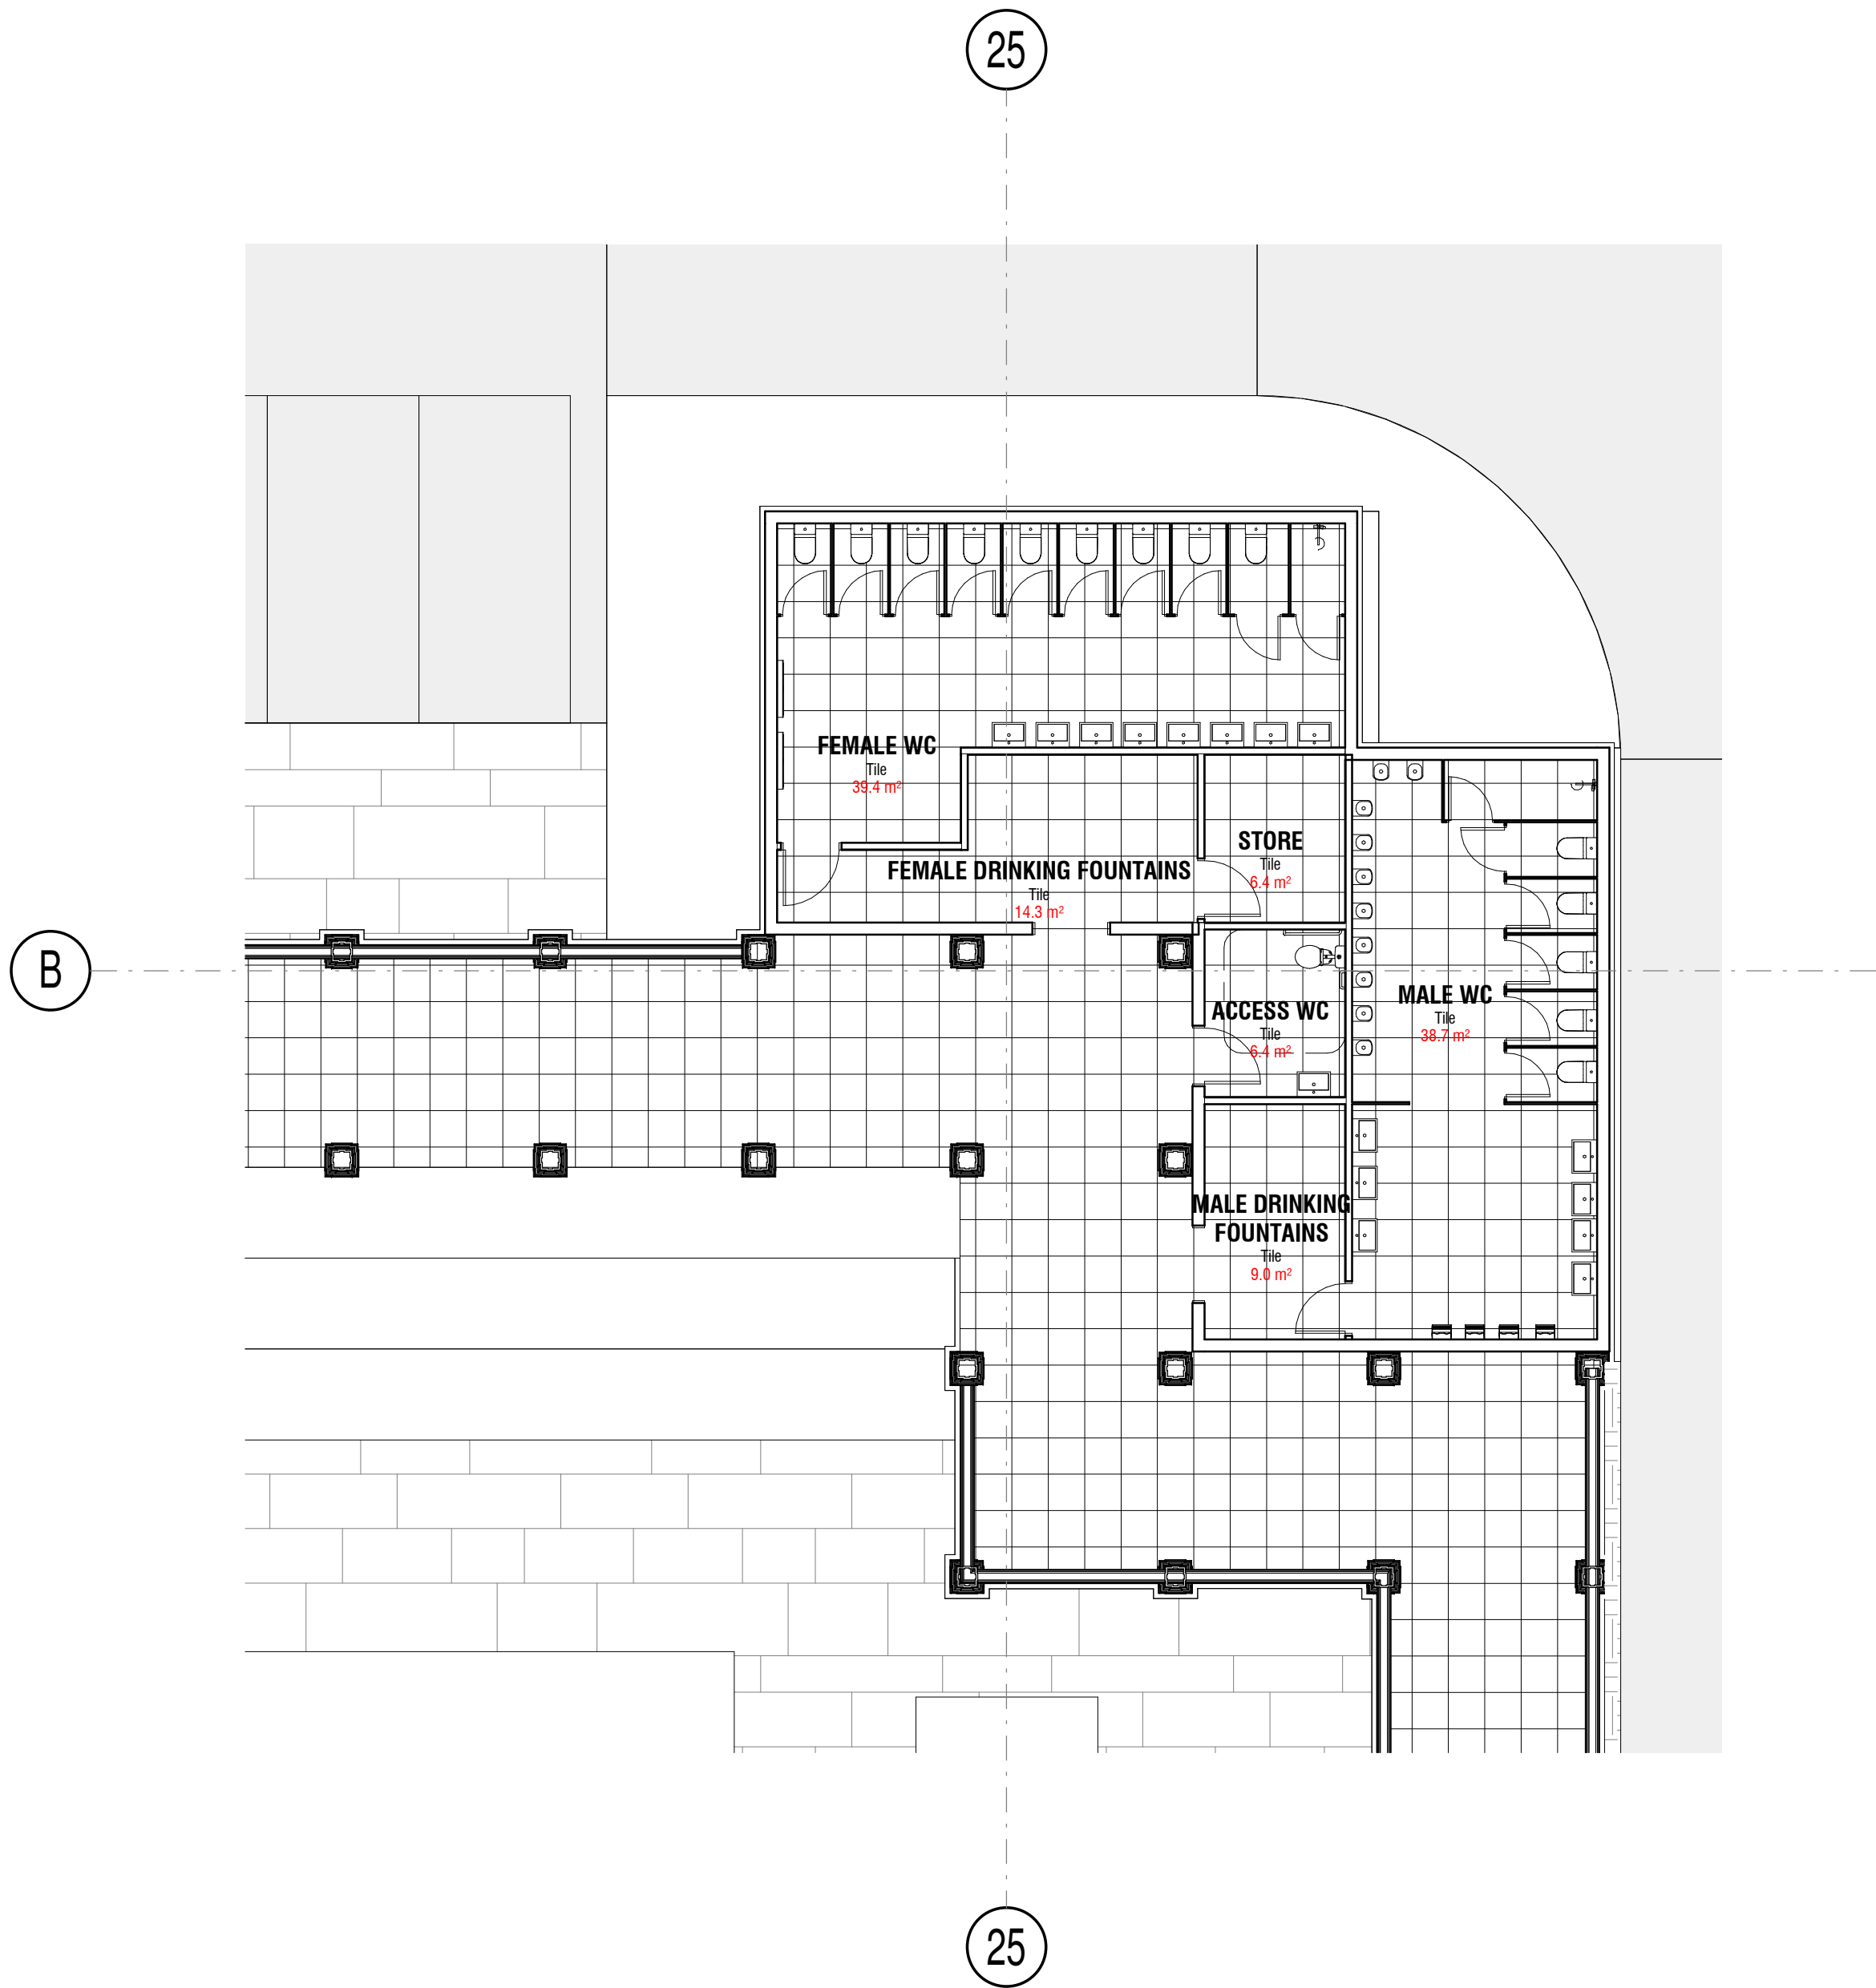

1 S4.55 v04 - Mandir - Amenities North
1 : 100

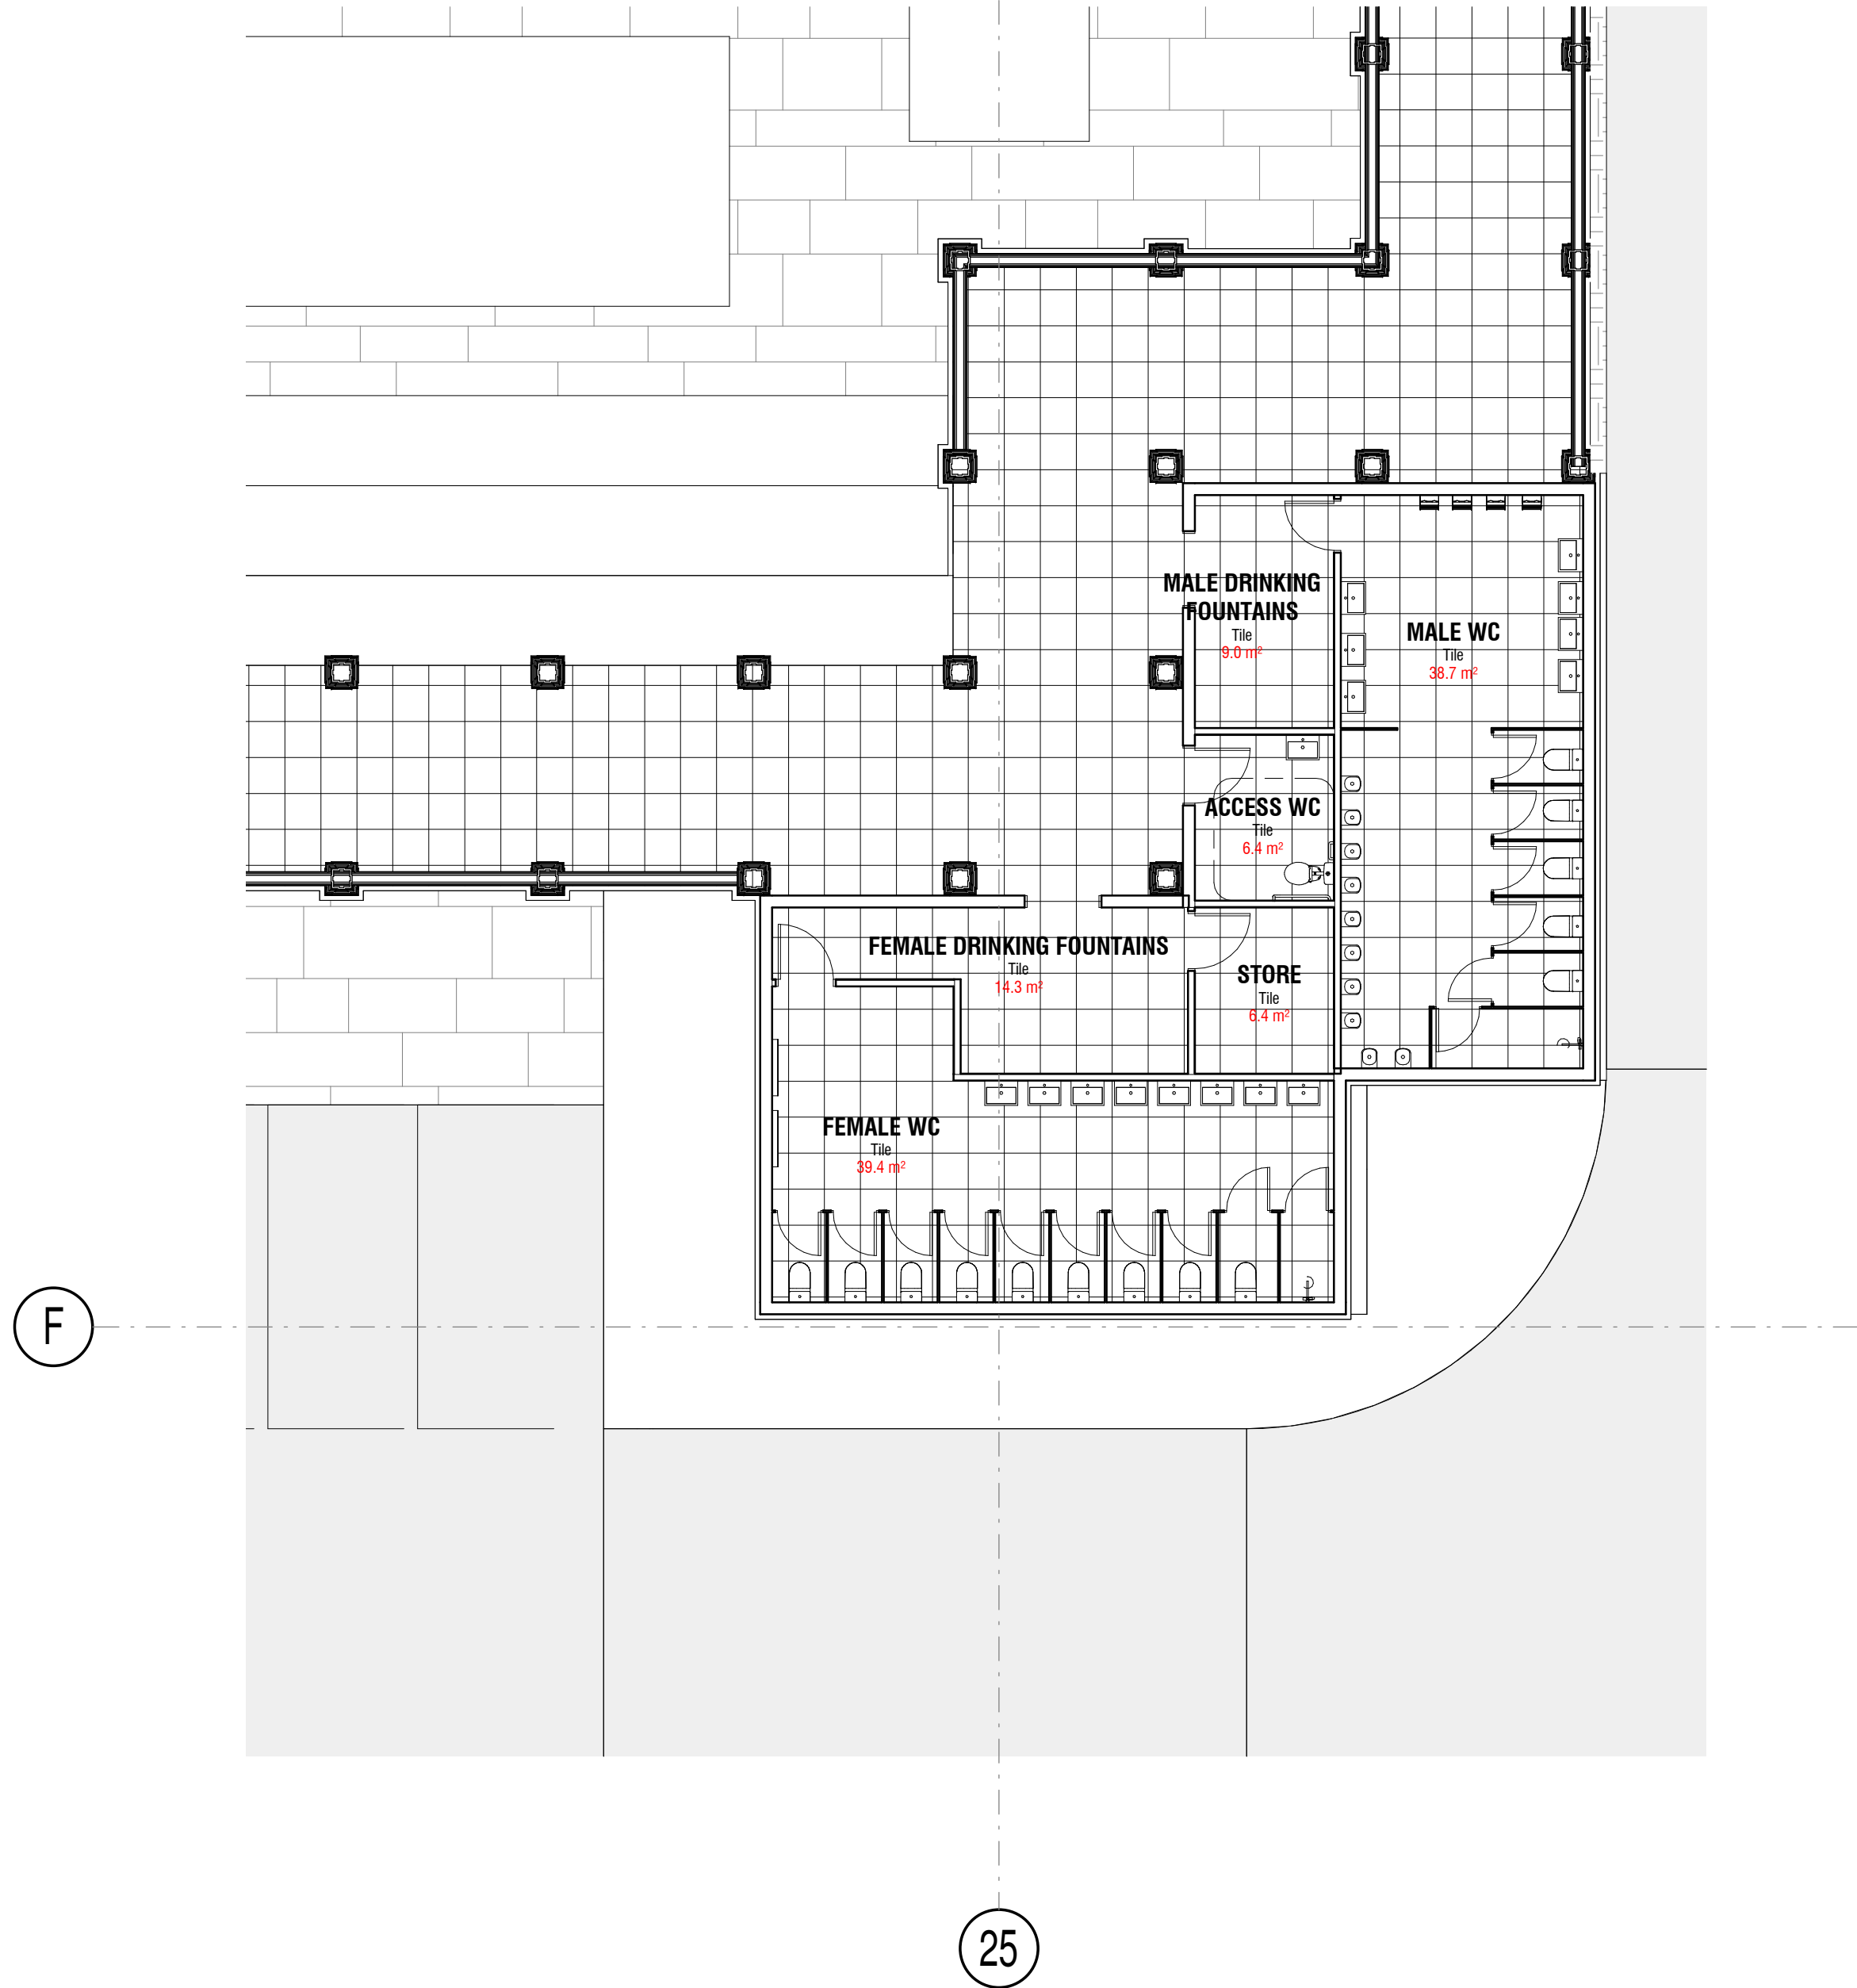

2 S4.55 v04 - Mandir - Amenities South
1 : 100

COPYRIGHT APPLIES TO THIS DOCUMENT AND DESIGN AND IS THE PROPERTY OF JAKAAN ARCHITECTS - REPRODUCTION OF ANY KIND IS NOT PERMITTED WITHOUT OUR CONSENT.

CONTRACTORS TO VERIFY ALL DIMENSIONS AND SETOUTS ON SITE BEFORE COMMENCING WORK.

SHOULD ANY DISCREPANCIES BE FOUND, PLEASE NOTIFY THE AUTHOR IMMEDIATELY SO THAT INSTRUCTION MAY BE ISSUED.

FIGURED DIMENSIONS ARE TO BE USED.
DO NOT SCALE FROM THIS DRAWING.

TO BE READ IN CONJUNCTION WITH ENGINEER'S DOCUMENTS.


THE NOMINATED RESPONSIBLE ARCHITECT FOR JAKAAN ARCHITECTS IS GEOFF FERRIS-SMITH. REGISTRATION #8334.
ACN: 48 714 361 834

REVISION SCHEDULE		
ISSUE #	DATE	DESCRIPTION
A	07/05/21	S4.55 v04 Draft
B	26/05/21	S4.55 v04 Issue to Council




40 Murphy Street Blaxland NSW 2774		
0420 249 720 geoff@jakaan.com.au		
PROJECT TITLE		
BAPS Temple		
CLIENT		
BAPS Swaminarayan Sanstha		
ADDRESS		
Aldington Road, Kemps Creek		
DRAWING TITLE		
Mandir Amenities		
SCALE		
1 : 100 @ A1		
DRAWING NUMBER		
JA1120 - S4.55 v04-35		
ISSUE		
B		
DATE		
26/05/2021 10:30:31 AM		

S4.55 v04


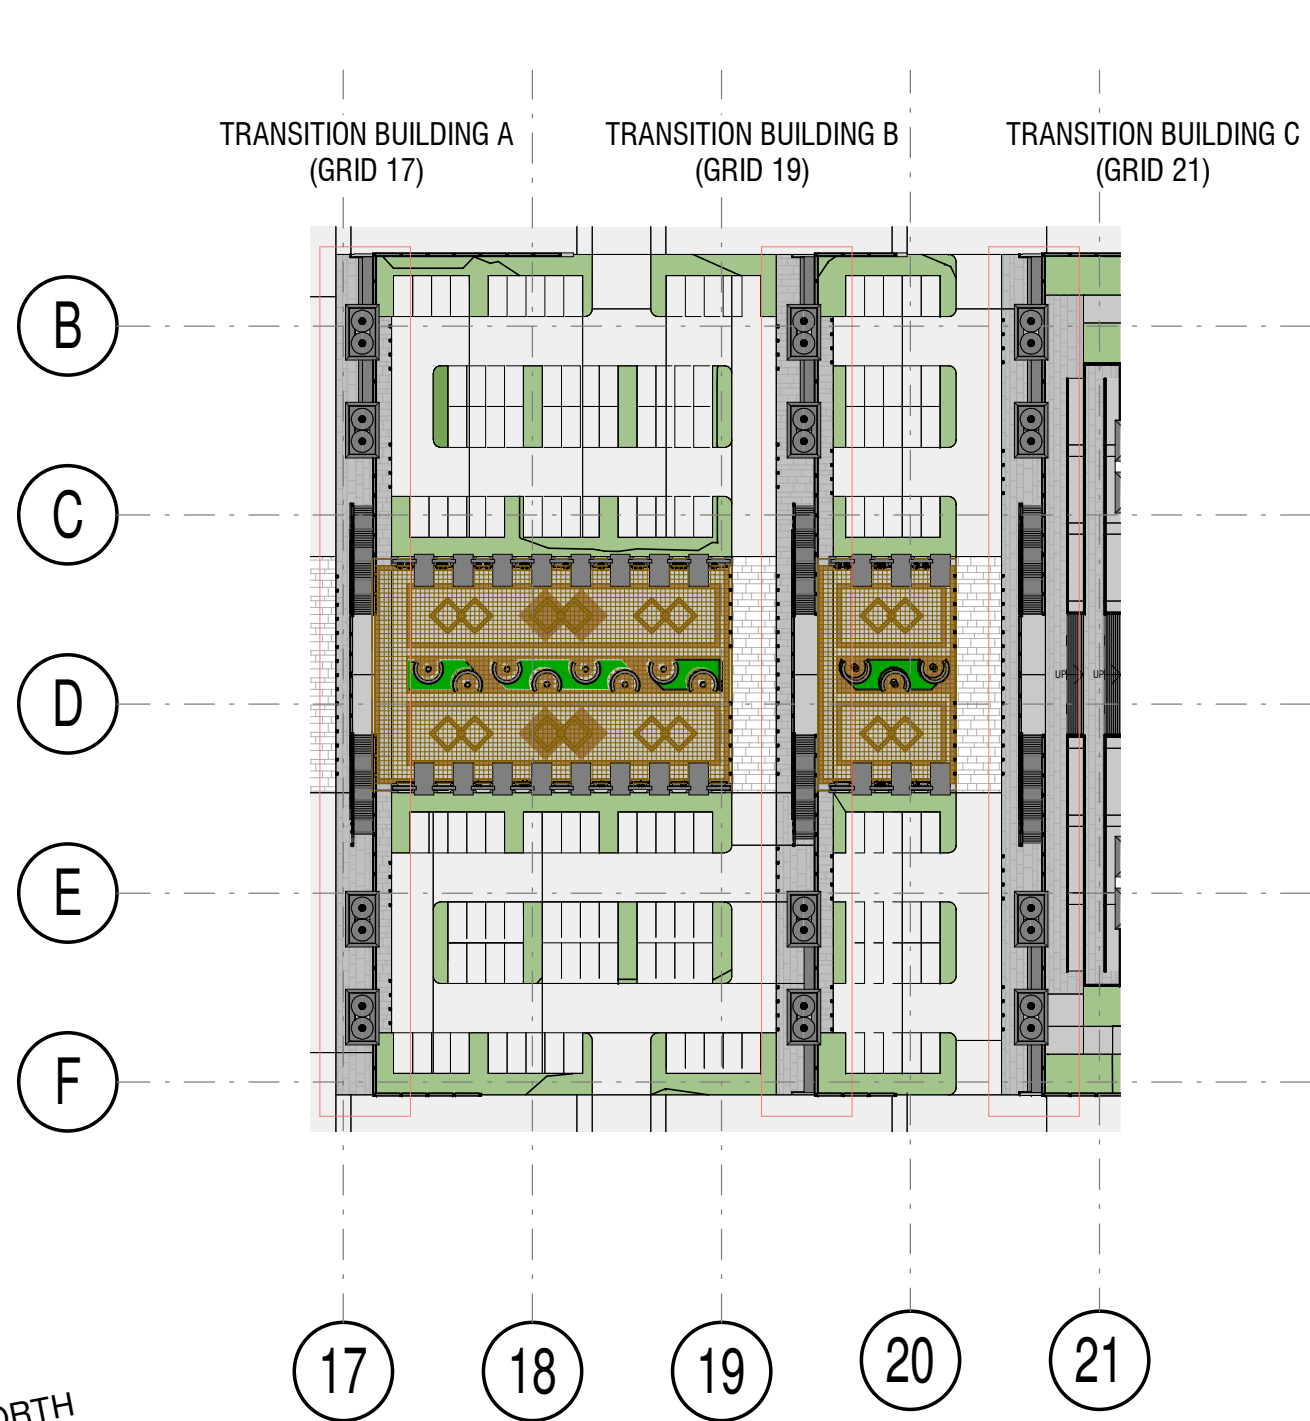


1 S4.55 v04 - Proposed Site Transition Buildings Key Plan
1 : 1000


NOTE: SITE TRANSITION BUILDINGS A, B AND C ARE THE SAME DESIGN

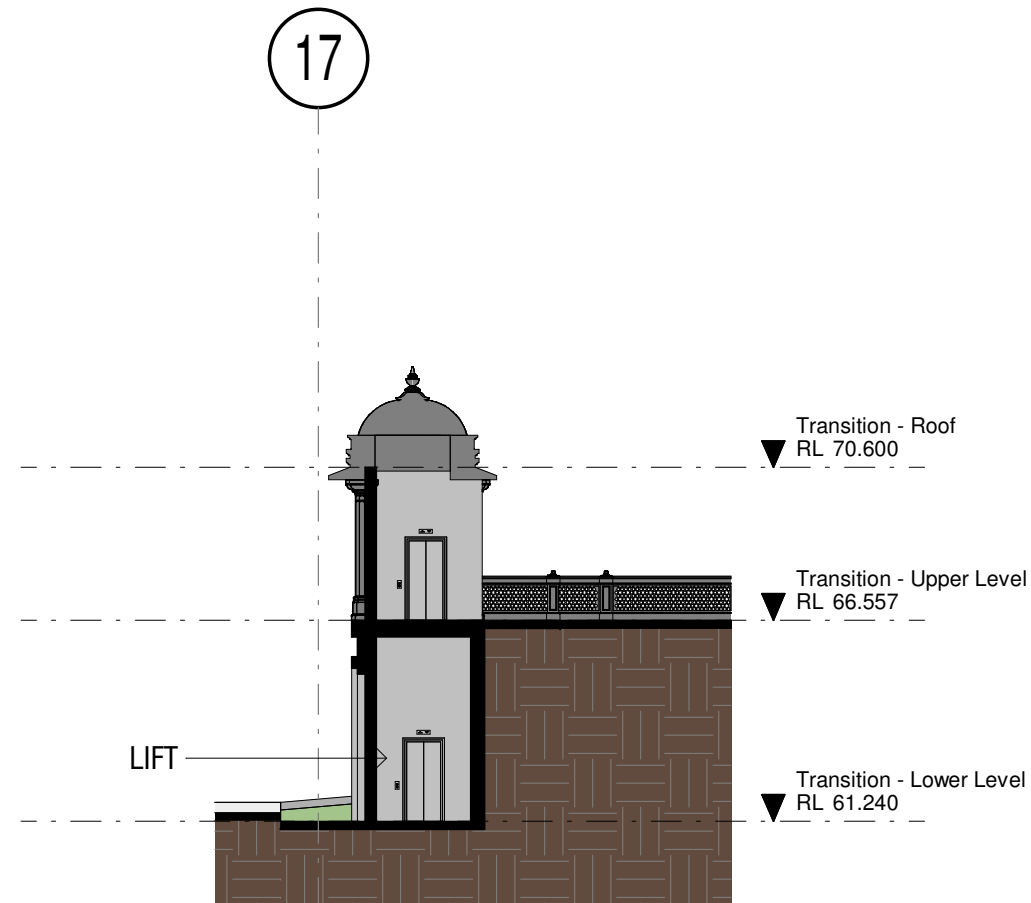

4 S4.55 v04 - Site Transition Building Section
1 : 200

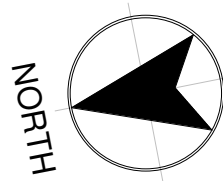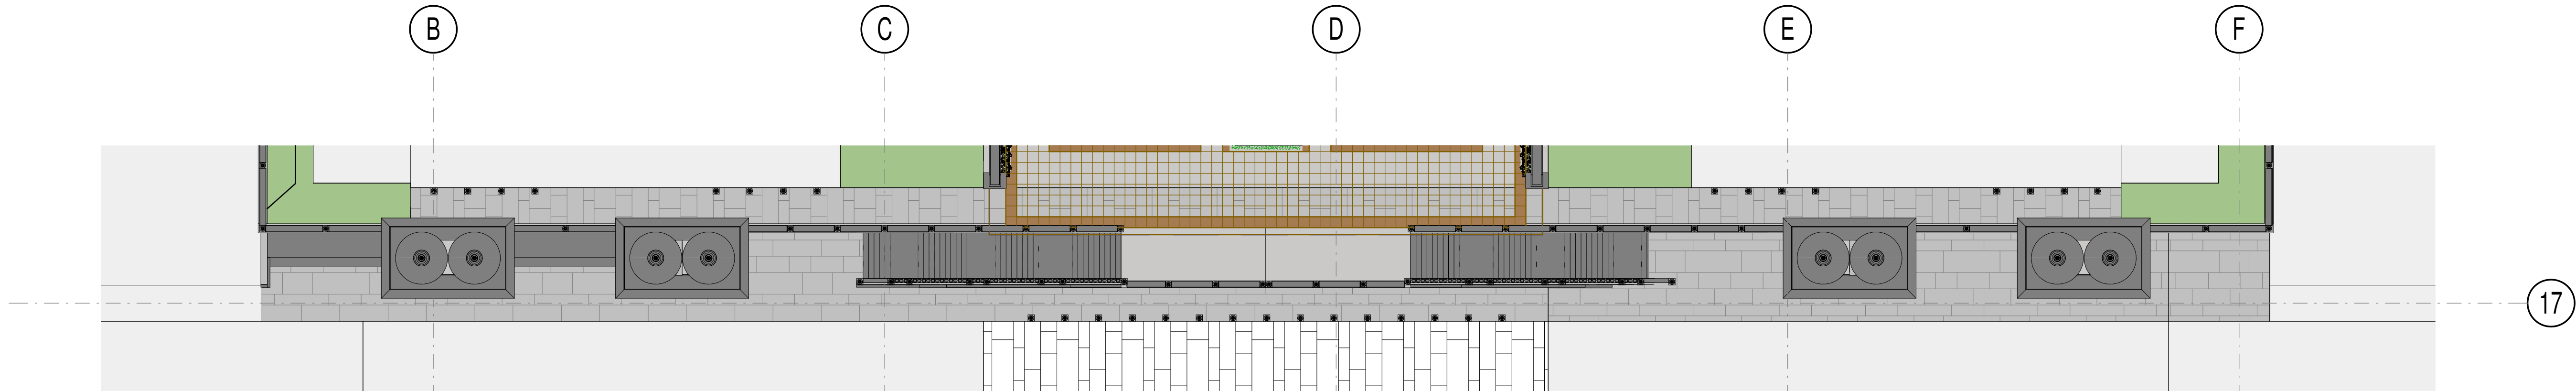

2 S4.55 v04 - Proposed Site Transition Building
1 : 200

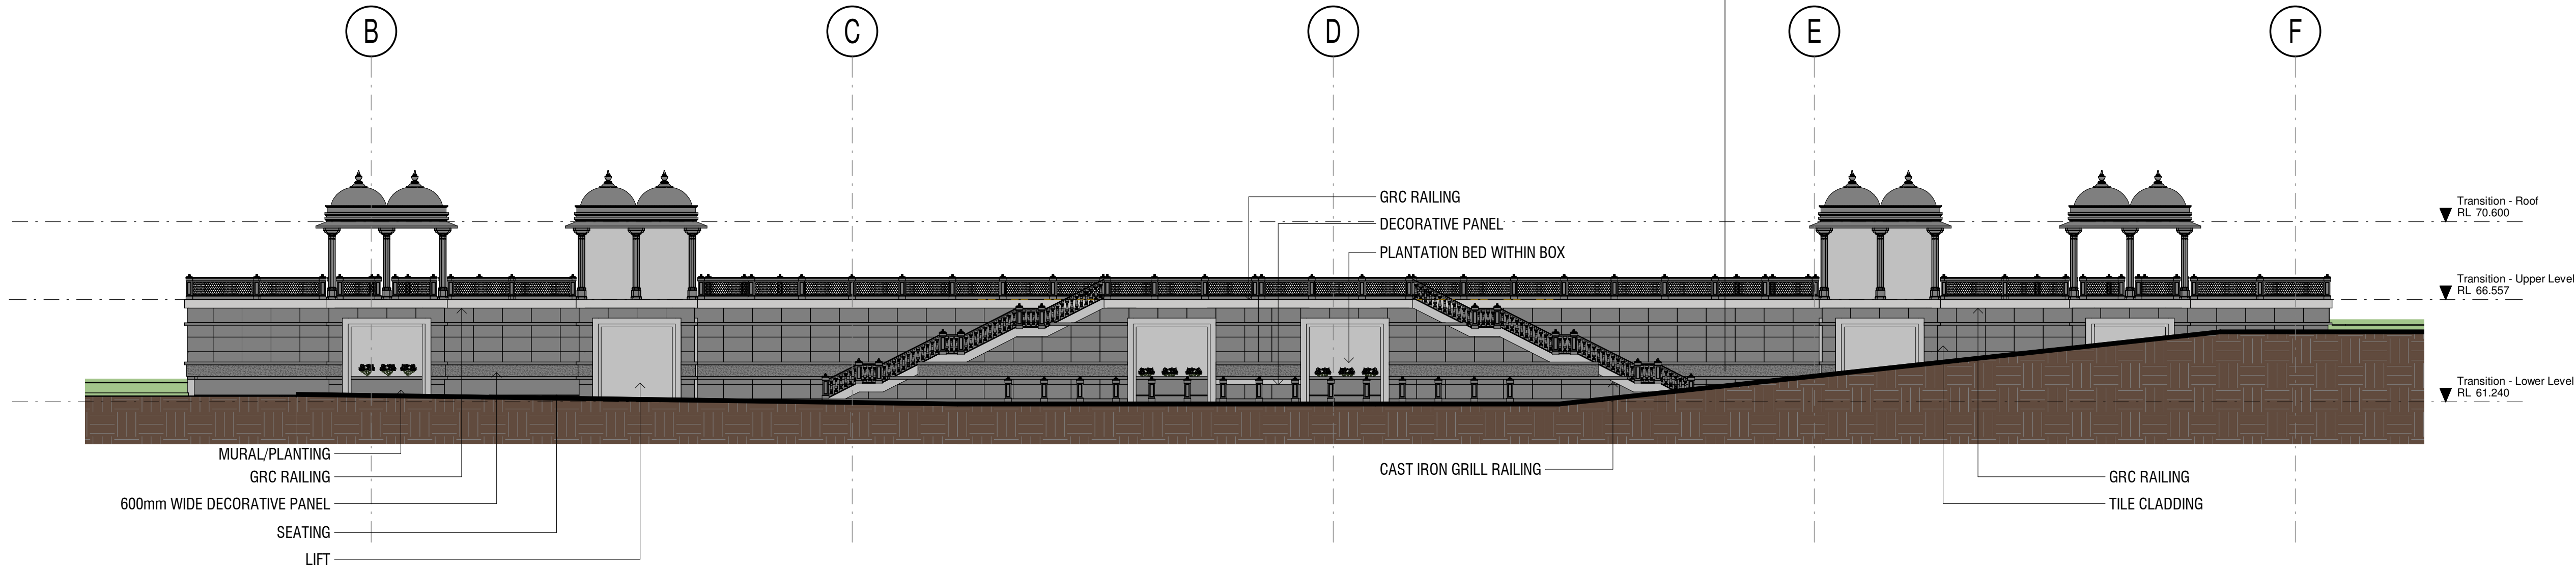

3 S4.55 v04 - Site Transition Building - Elevation
1 : 200

COPYRIGHT APPLIES TO THIS DOCUMENT AND DESIGN AND IS THE PROPERTY OF JAKAAN ARCHITECTS - REPRODUCTION OF ANY KIND IS NOT PERMITTED WITHOUT OUR CONSENT.

CONTRACTORS TO VERIFY ALL DIMENSIONS AND SETOUTS ON SITE BEFORE COMMENCING WORK.

SHOULD ANY DISCREPANCIES BE FOUND, PLEASE NOTIFY THE AUTHOR IMMEDIATELY SO THAT INSTRUCTION MAY BE ISSUED.

FIGURED DIMENSIONS ARE TO BE USED. DO NOT SCALE FROM THIS DRAWING.

TO BE READ IN CONJUNCTION WITH ENGINEER'S DOCUMENTS.

THE NOMINATED RESPONSIBLE ARCHITECT FOR JAKAAN ARCHITECTS IS GEOFF FERRIS-SMITH. REGISTRATION #8334. ACN: 48 714 361 834

REVISION SCHEDULE

ISSUE #	DATE	DESCRIPTION
A	07/05/21	S4.55 v04 Draft
B	26/05/21	S4.55 v04 Issue to Council

jakaan
ARCHITECTS

40 Murphy Street
Blaxland NSW 2774

0420 249 720 | geoff@jakaan.com.au

PROJECT TITLE

BAPS Temple

CLIENT

BAPS Swaminarayan Sanstha

ADDRESS

**Aldington Road,
Kemps Creek**

DRAWING TITLE

Site Transition Buildings

SCALE

As indicated @ A1

DRAWING NUMBER

JA1120 - S4.55 v04-40

ISSUE


B

DATE


26/05/2021

10:31:01 AM


S4.55 v04

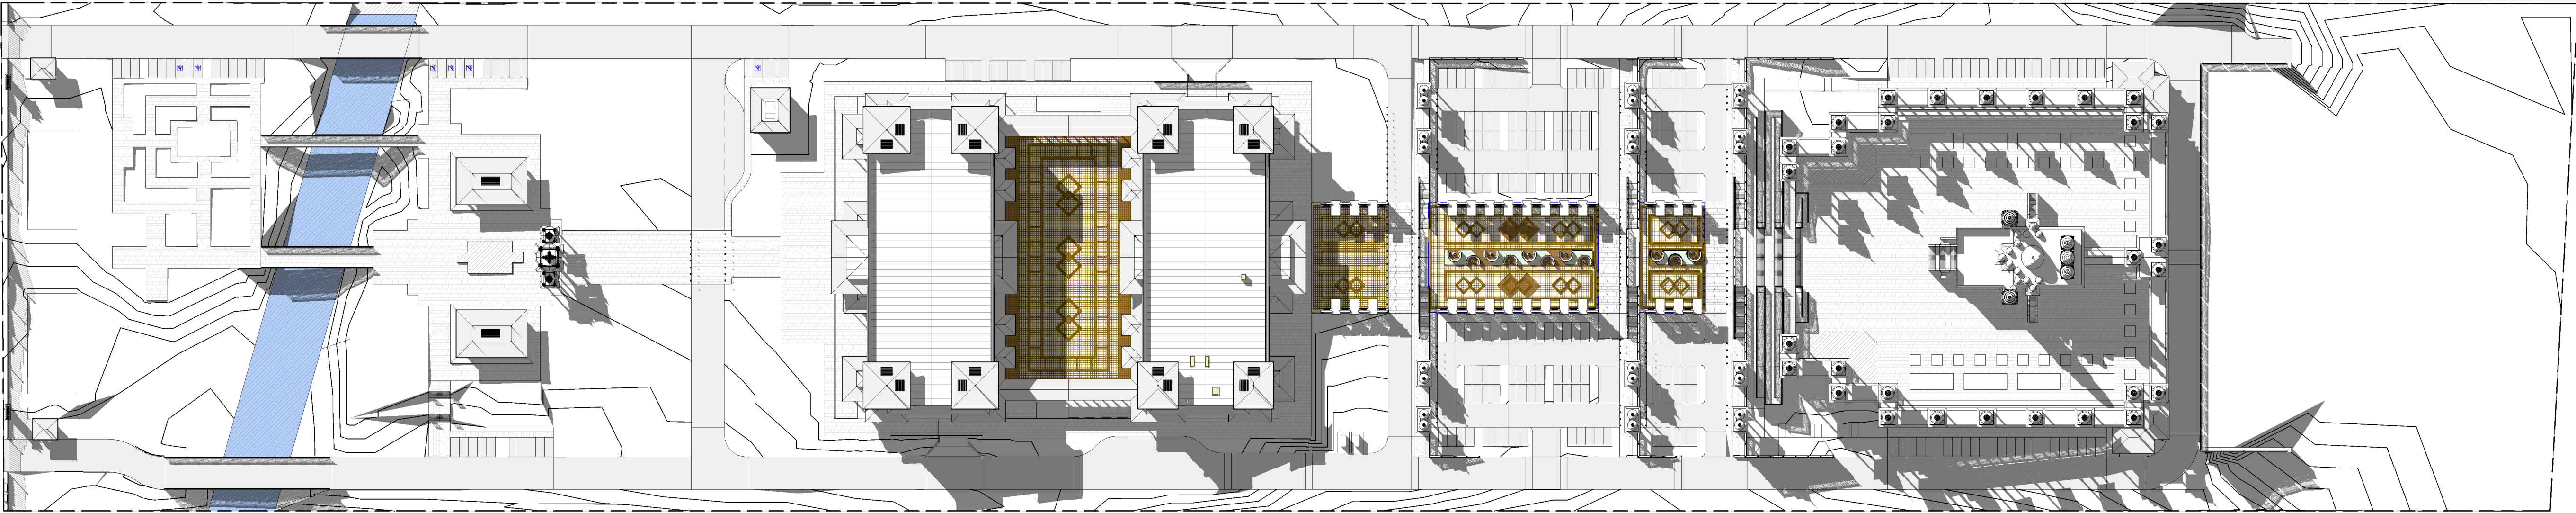

1 S4.55 v04 - Shadow Diagram - Winter 9am
1 : 1000

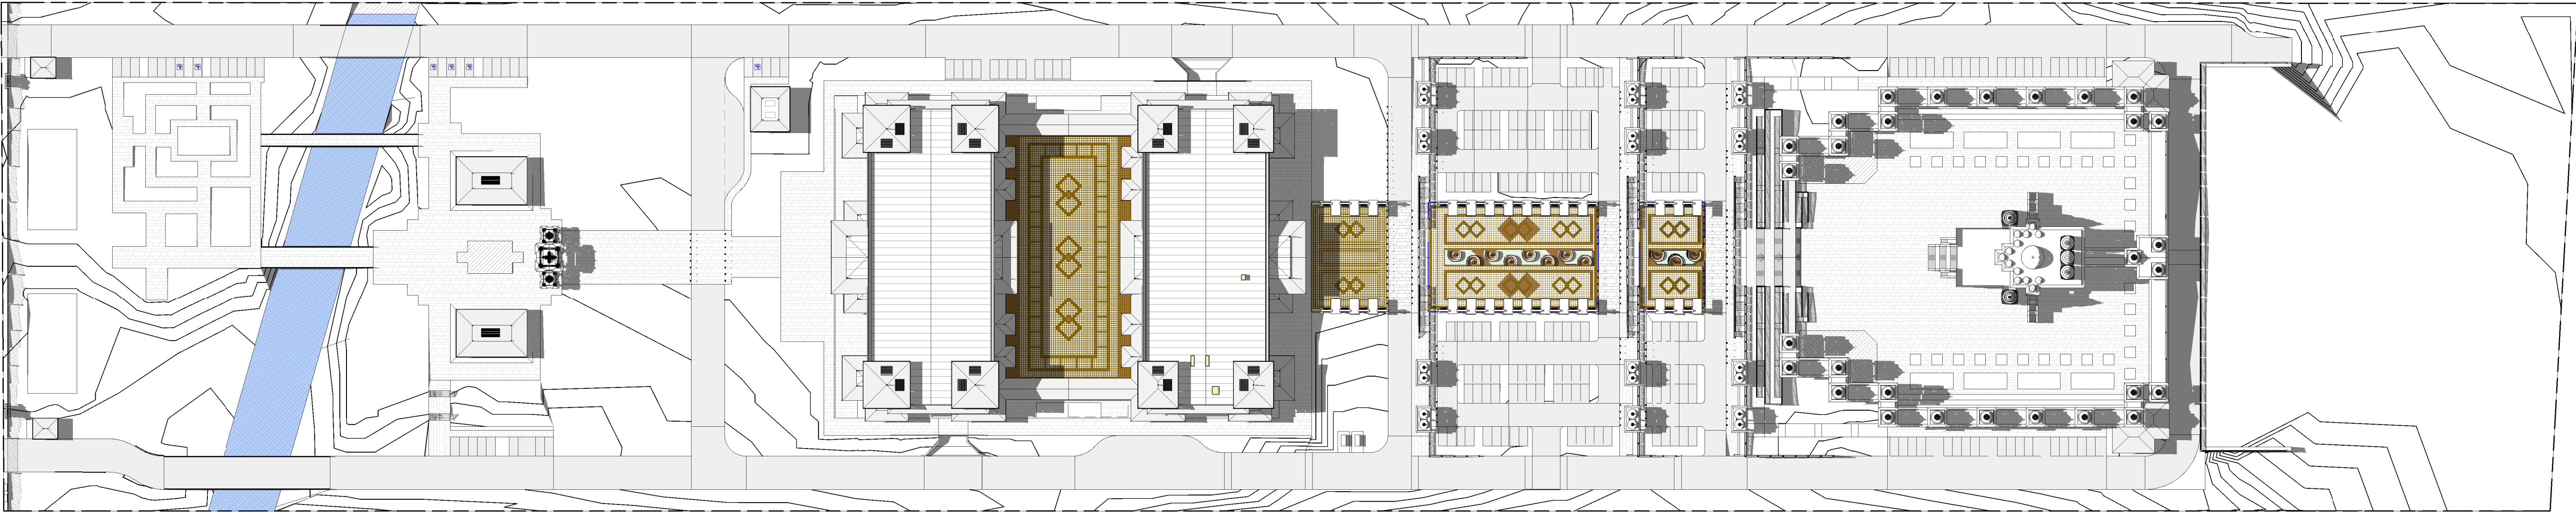

2 S4.55 v04 - Shadow Diagram - Winter 12pm
1 : 1000

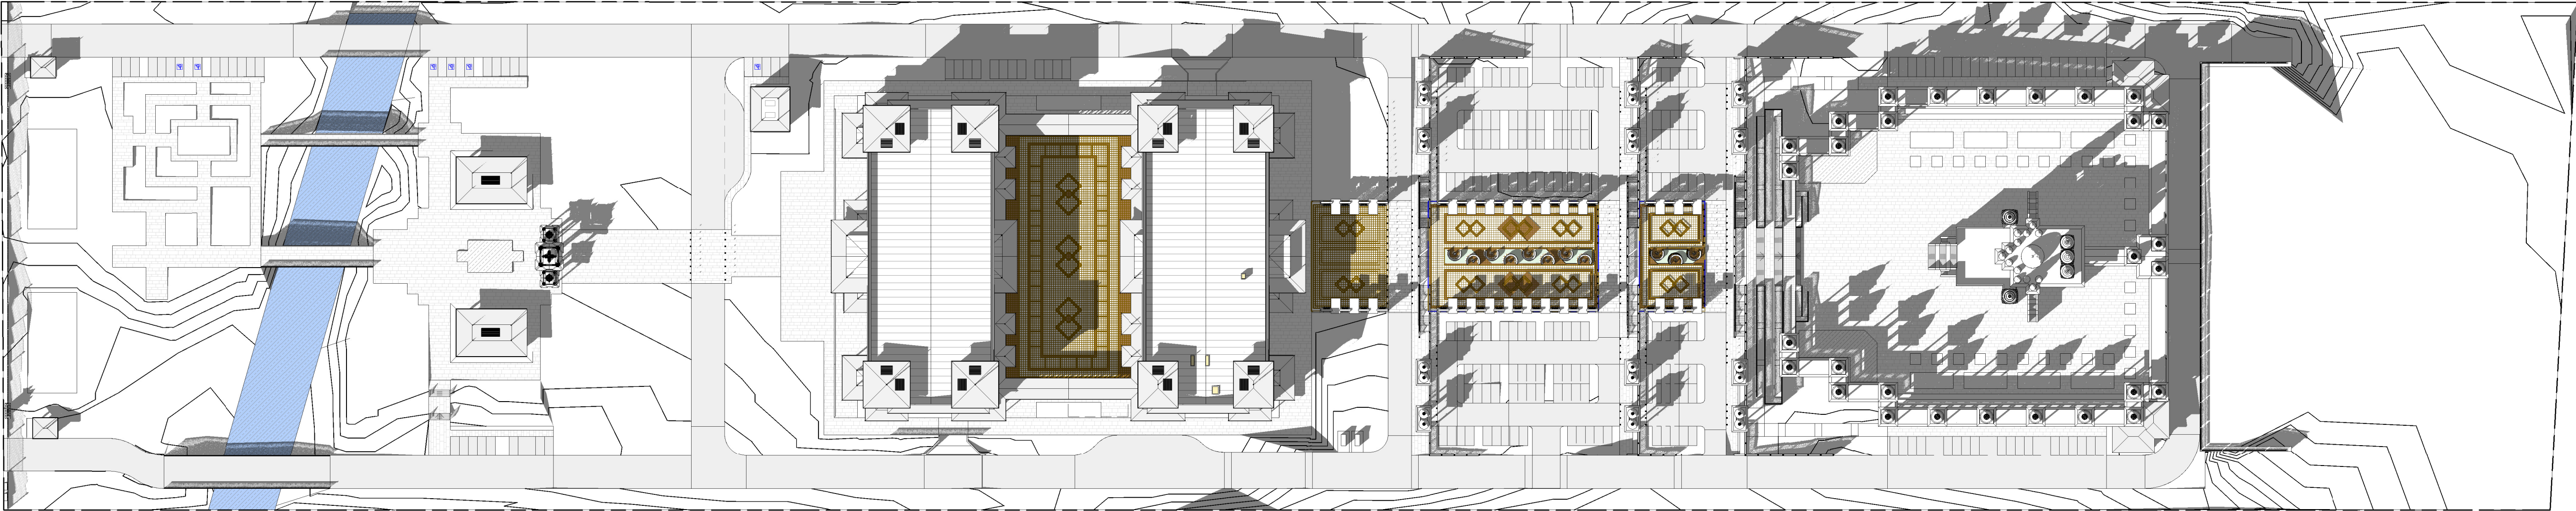

3 S4.55 v04 - Shadow Diagram - Winter 3pm
1 : 1000



Document Set ID: 9615911
Version: 1, Version Date: 07/06/2021

COPYRIGHT APPLIES TO THIS DOCUMENT AND DESIGN AND IS THE PROPERTY OF JAKAAN ARCHITECTS - REPRODUCTION OF ANY KIND IS NOT PERMITTED WITHOUT OUR CONSENT.

CONTRACTORS TO VERIFY ALL DIMENSIONS AND SETOUTS ON SITE BEFORE COMMENCING WORK.

SHOULD ANY DISCREPANCIES BE FOUND, PLEASE NOTIFY THE AUTHOR IMMEDIATELY SO THAT INSTRUCTION MAY BE ISSUED.

FIGURED DIMENSIONS ARE TO BE USED.
DO NOT SCALE FROM THIS DRAWING.

TO BE READ IN CONJUNCTION WITH ENGINEER'S DOCUMENTS.

THE NOMINATED RESPONSIBLE ARCHITECT FOR JAKAAN ARCHITECTS IS GEOFF FERRIS-SMITH. REGISTRATION #8334.
ACN: 48 714 361 834

REVISION SCHEDULE

ISSUE #	DATE	DESCRIPTION
A	07/05/21	S4.55 v04 Draft
B	26/05/21	S4.55 v04 Issue to Council

jakaan
ARCHITECTS

40 Murphy Street
Blaxland NSW 2774

0420 249 720 | geoff@jakaan.com.au

PROJECT TITLE

BAPS Temple

CLIENT

BAPS Swaminarayan Sanstha

ADDRESS

**Aldington Road,
Kemps Creek**

DRAWING TITLE

**Winter Shadow Diagram -
9am, Noon & 3pm**

SCALE


1 : 1000 @ A1

DRAWING NUMBER


JA1120 - S4.55 v04-50

B ISSUE DATE
26/05/2021
10:33:49 AM


S4.55 v04

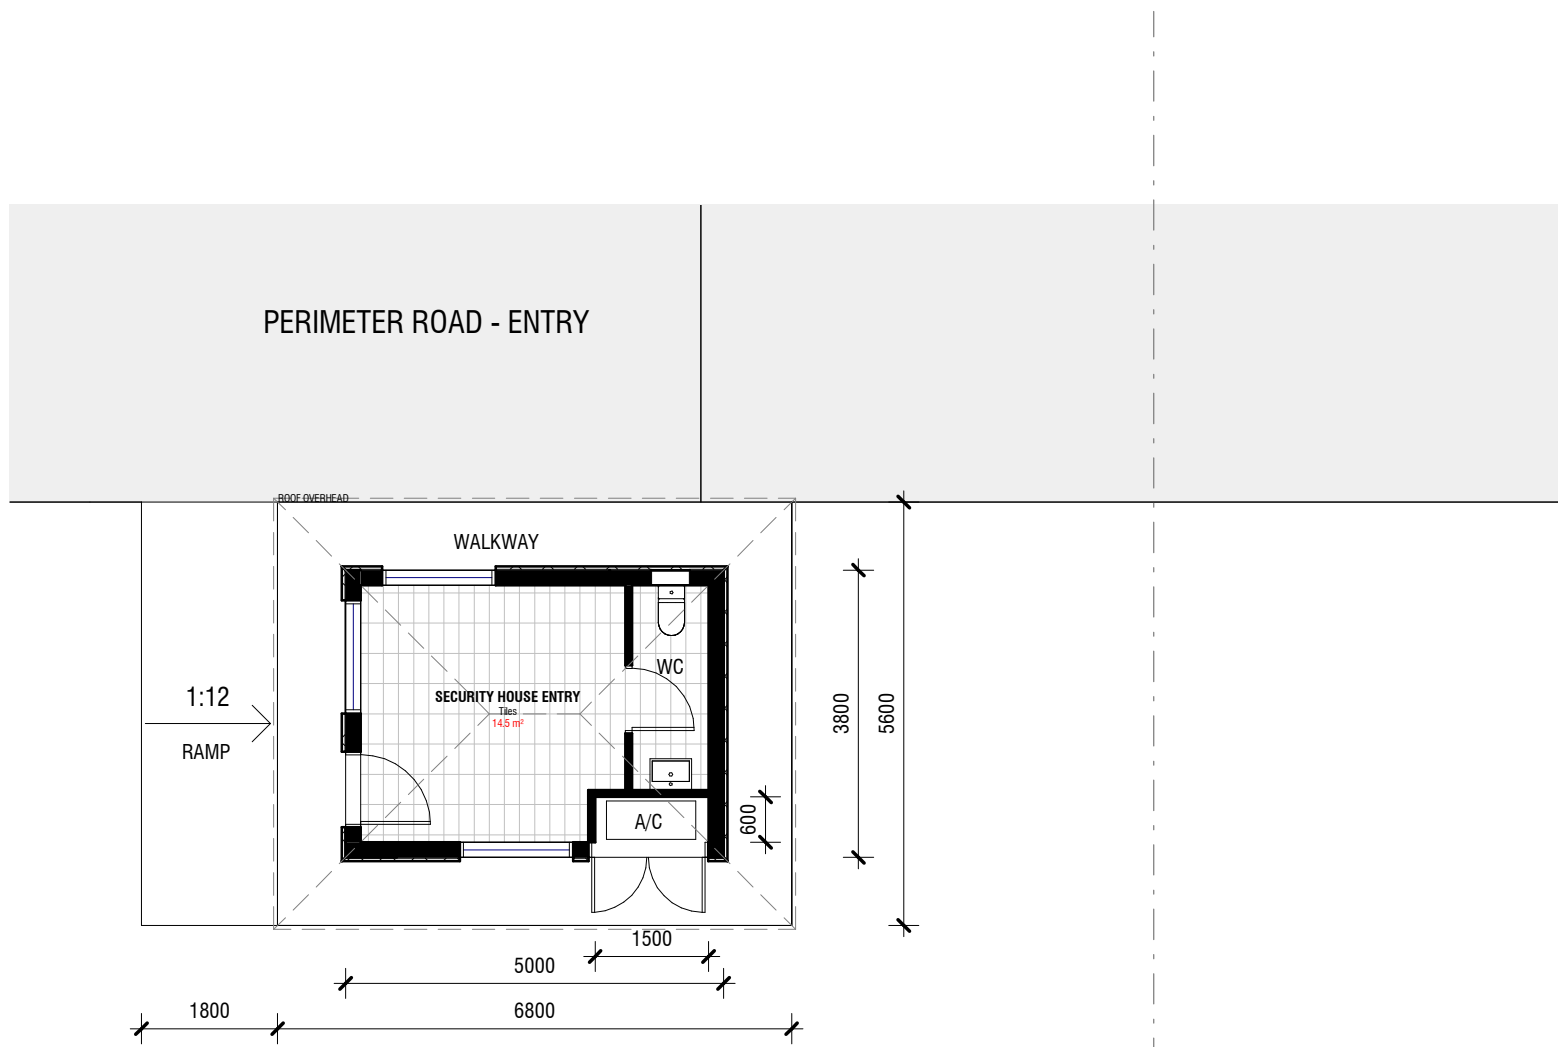


1 S4.55 v04 - Security House Entry Ground
1 : 100

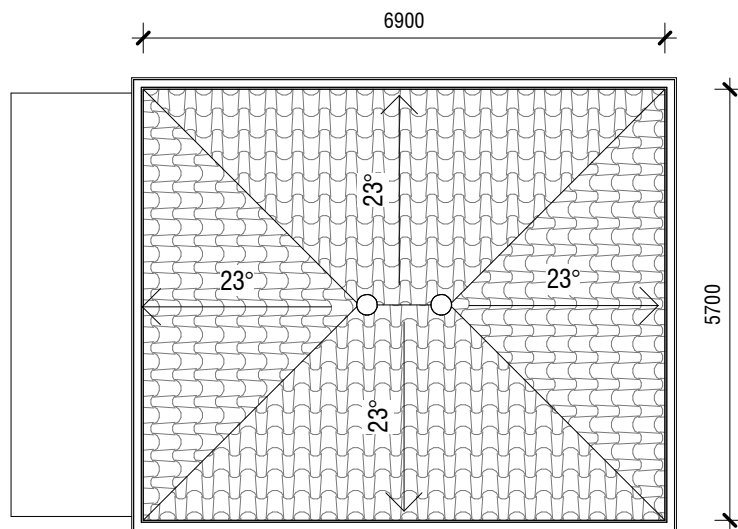


2 S4.55 v04 - Security House Entry Roof
1 : 100

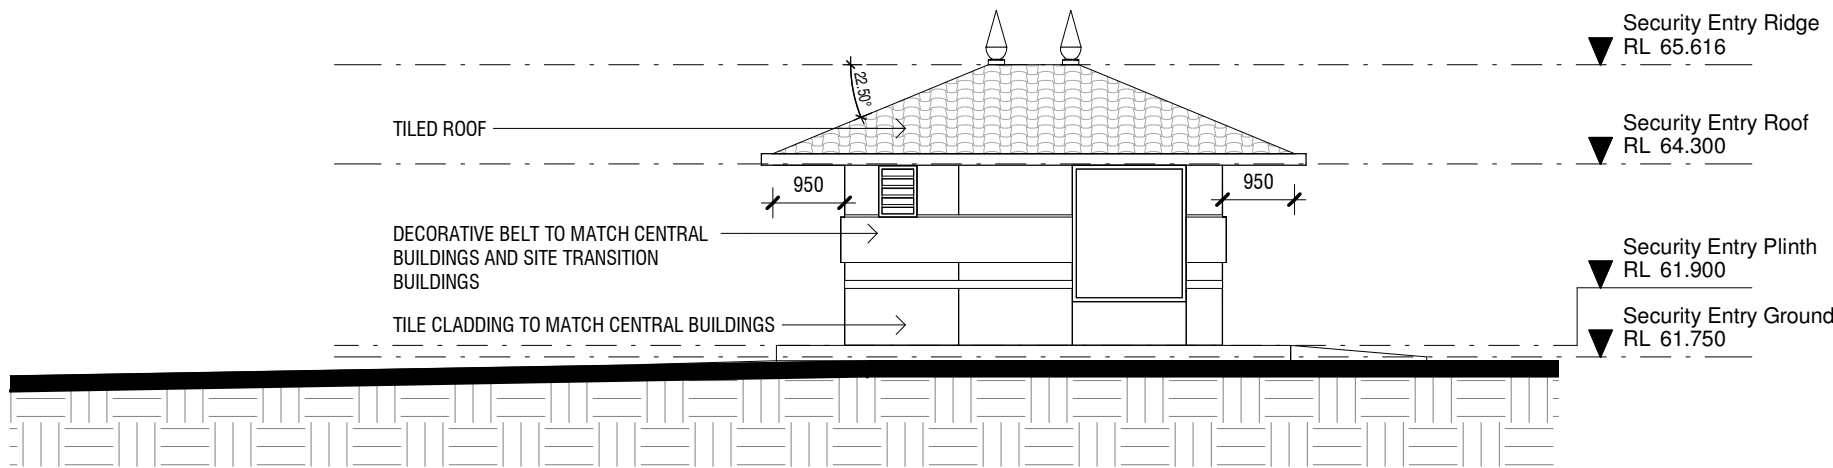


3 S4.55 v04 - Security House Entry - North Elevation
1 : 100

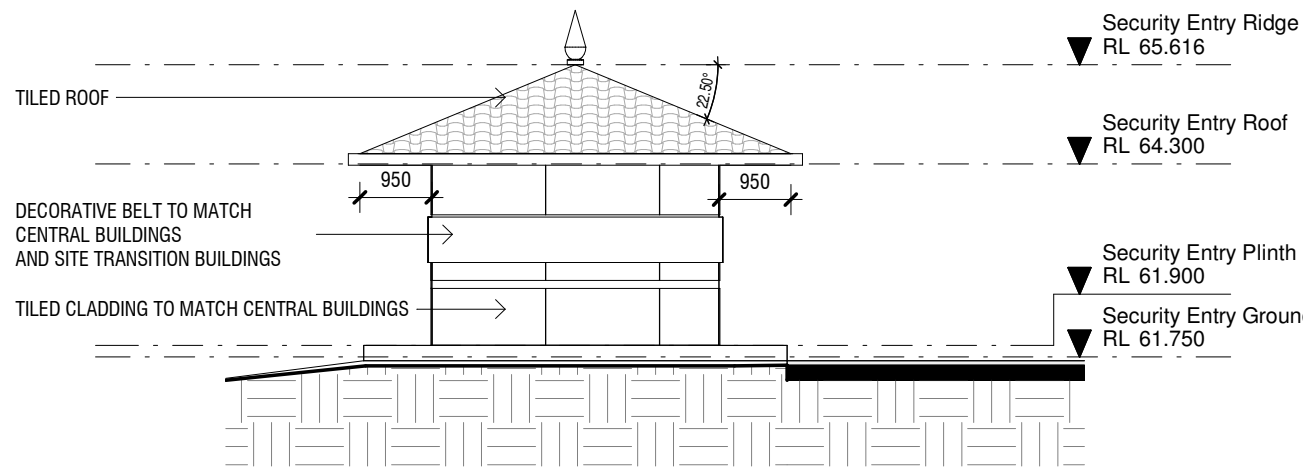

4 S4.55 v04 - Security House Entry - East Elevation
1 : 100

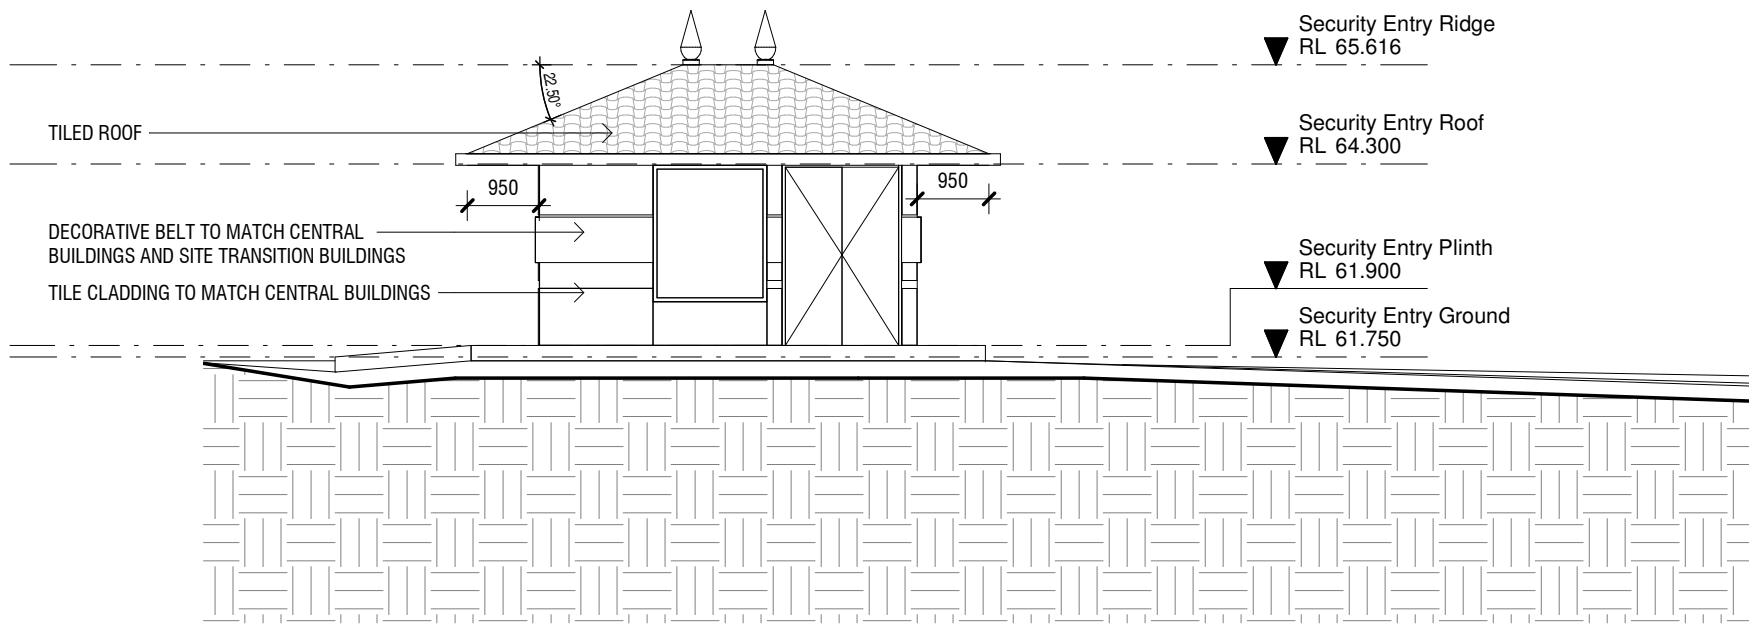

5 S4.55 v04 - Security House Entry - South Elevation
1 : 100

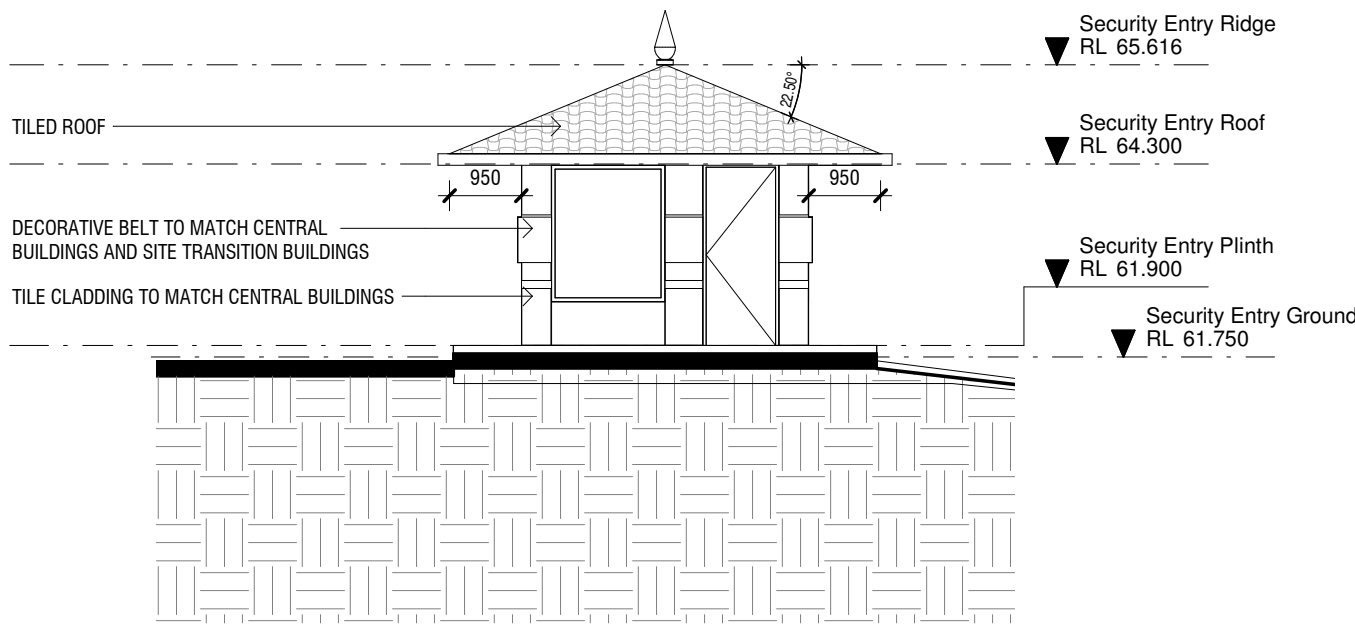

6 S4.55 v04 - Security House Entry - West Elevation
1 : 100

COPYRIGHT APPLIES TO THIS DOCUMENT AND DESIGN AND IS THE PROPERTY OF JAKAAN ARCHITECTS - REPRODUCTION OF ANY KIND IS NOT PERMITTED WITHOUT OUR CONSENT.

CONTRACTORS TO VERIFY ALL DIMENSIONS AND SETOUTS ON SITE BEFORE COMMENCING WORK.

SHOULD ANY DISCREPANCIES BE FOUND, PLEASE NOTIFY THE AUTHOR IMMEDIATELY SO THAT INSTRUCTION MAY BE ISSUED.

FIGURED DIMENSIONS ARE TO BE USED.
DO NOT SCALE FROM THIS DRAWING.

TO BE READ IN CONJUNCTION WITH ENGINEER'S DOCUMENTS.

THE NOMINATED RESPONSIBLE ARCHITECT FOR JAKAAN ARCHITECTS IS GEOFF FERRIS-SMITH. REGISTRATION #8334.
ACN: 48 714 361 834

REVISION SCHEDULE

ISSUE #	DATE	DESCRIPTION
A	07/05/21	S4.55 v04 Draft
B	26/05/21	S4.55 v04 Issue to Council

jakaan
ARCHITECTS

40 Murphy Street
Blaxland NSW 2774

0420 249 720 | geoff@jakaan.com.au

PROJECT TITLE

BAPS Temple

CLIENT

BAPS Swaminarayan Sanstha

ADDRESS

**Aldington Road,
Kemps Creek**

DRAWING TITLE

Security House Entry

SCALE

1 : 100 @ A1

DRAWING NUMBER


JA1120 - S4.55 v04-60

ISSUE DATE


B 26/05/2021
10:33:49 AM

S4.55 v04


REVISION SCHEDULE		
ISSUE #	DATE	DESCRIPTION
A	07/05/21	S4.55 v04 Draft
B	26/05/21	S4.55 v04 Issue to Council

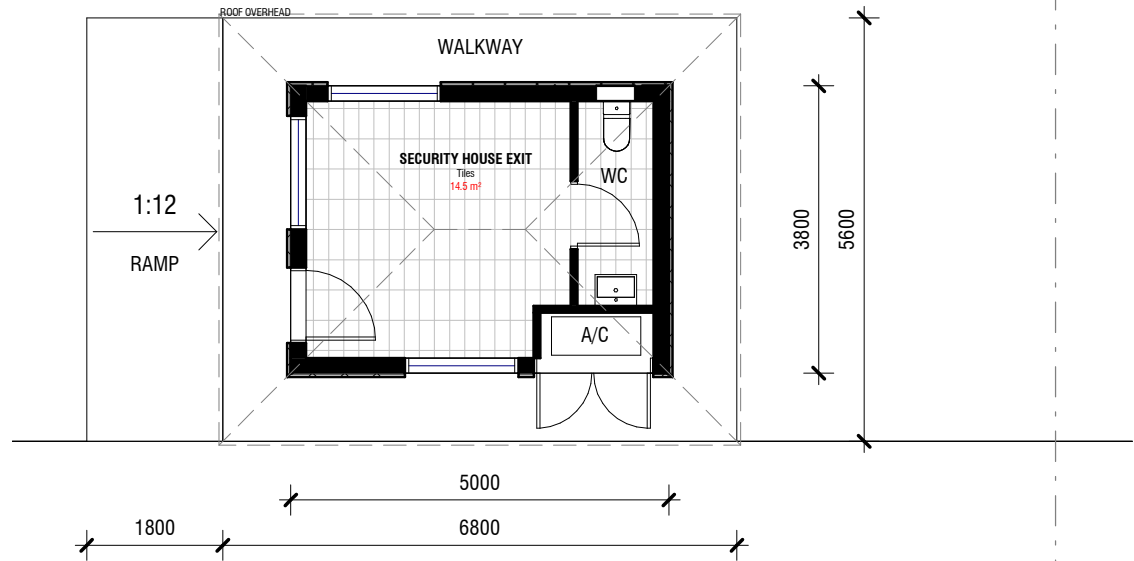


1 S4.55 v04 - Security House Exit Ground
1 : 100

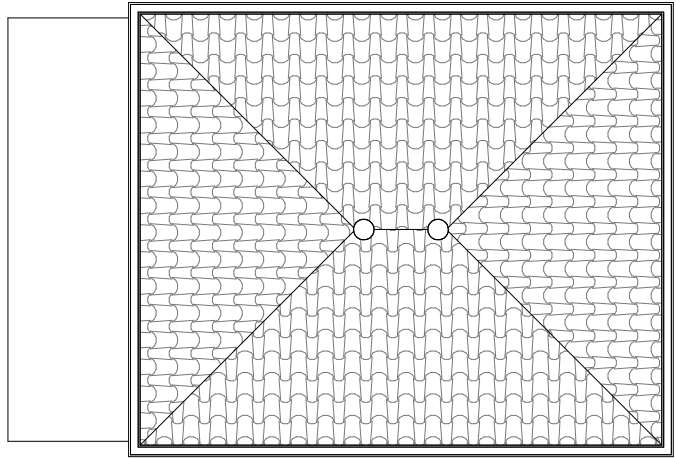


2 S4.55 v04 - Security House Exit Roof
1 : 100

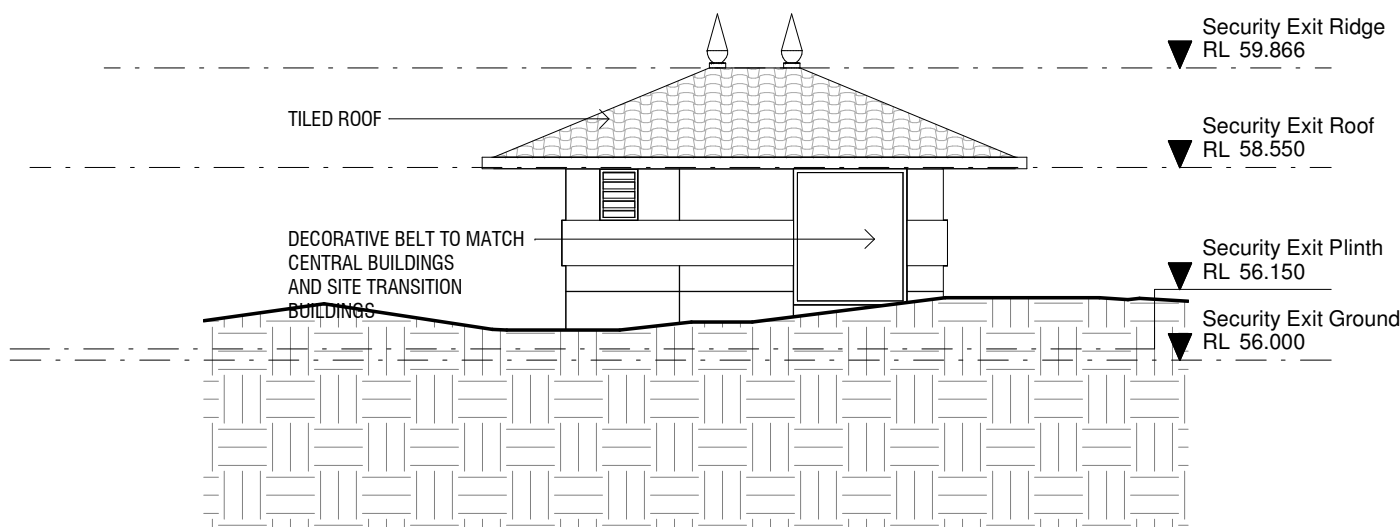


3 S4.55 v04 - Security House Exit - North Elevation
1 : 100

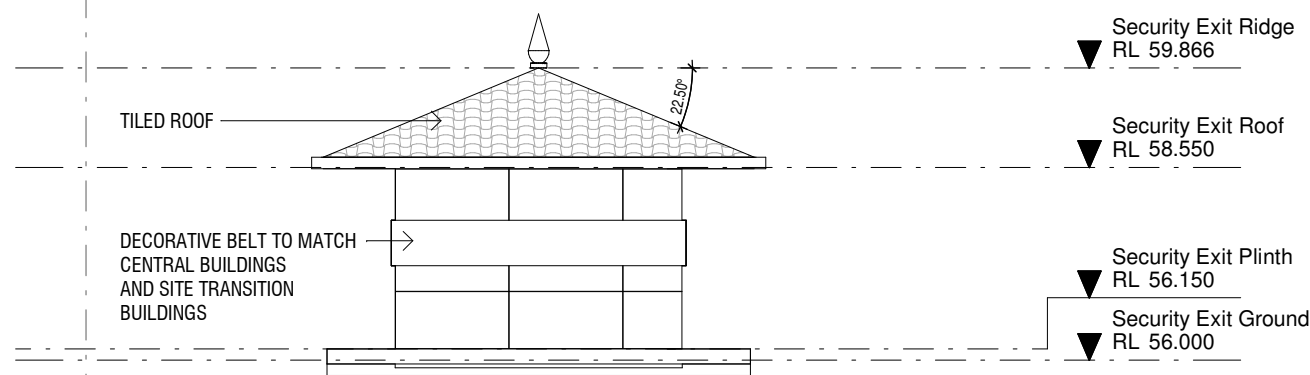

4 S4.55 v04 - Security House Exit - East Elevation
1 : 100

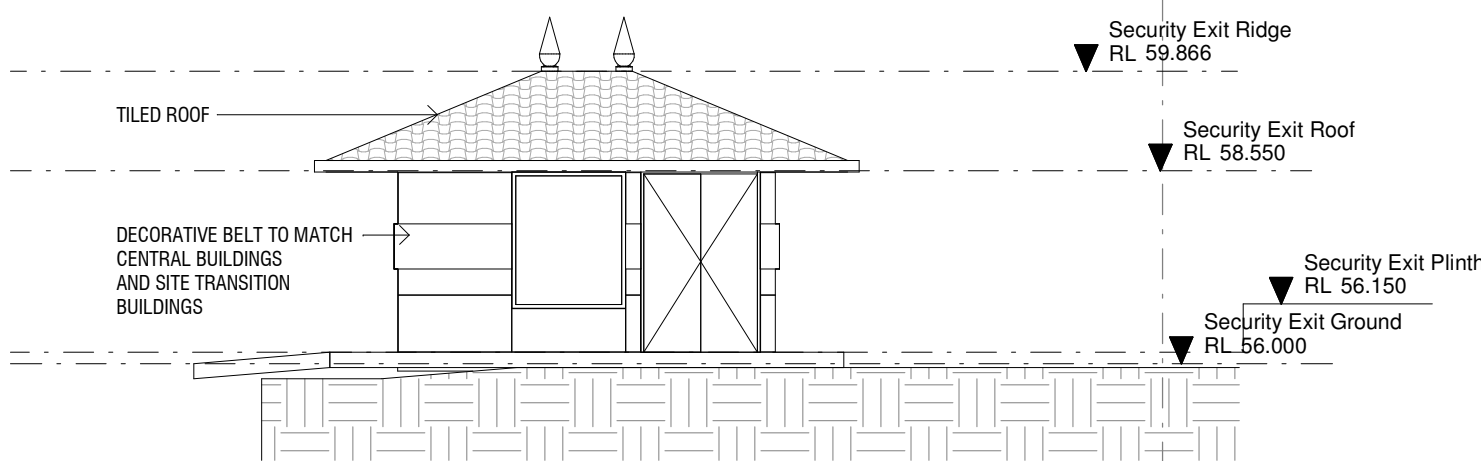

5 S4.55 v04 - Security House Exit - South Elevation
1 : 100

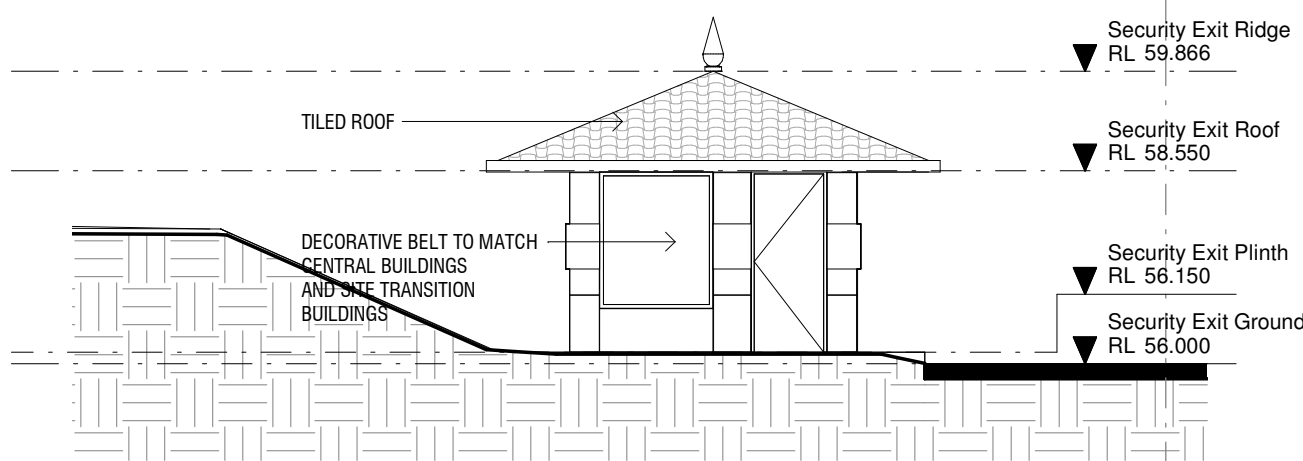

6 S4.55 v04 - Security House Exit - West Elevation
1 : 100



40 Murphy Street
Blaxland NSW 2774
0420 249 720 | geoff@jakaan.com.au

PROJECT TITLE

BAPS Temple

CLIENT

BAPS Swaminarayan Sanstha

ADDRESS

**Aldington Road,
Kemps Creek**

DRAWING TITLE

Security House Exit

SCALE

1 : 100 @ A1

DRAWING NUMBER

JA1120 - S4.55 v04-61

ISSUE

B


DATE

**26/05/2021
10:33:49 AM**


S4.55 v04




1 S4.55 v04 - Reception Building Ground
1 : 100

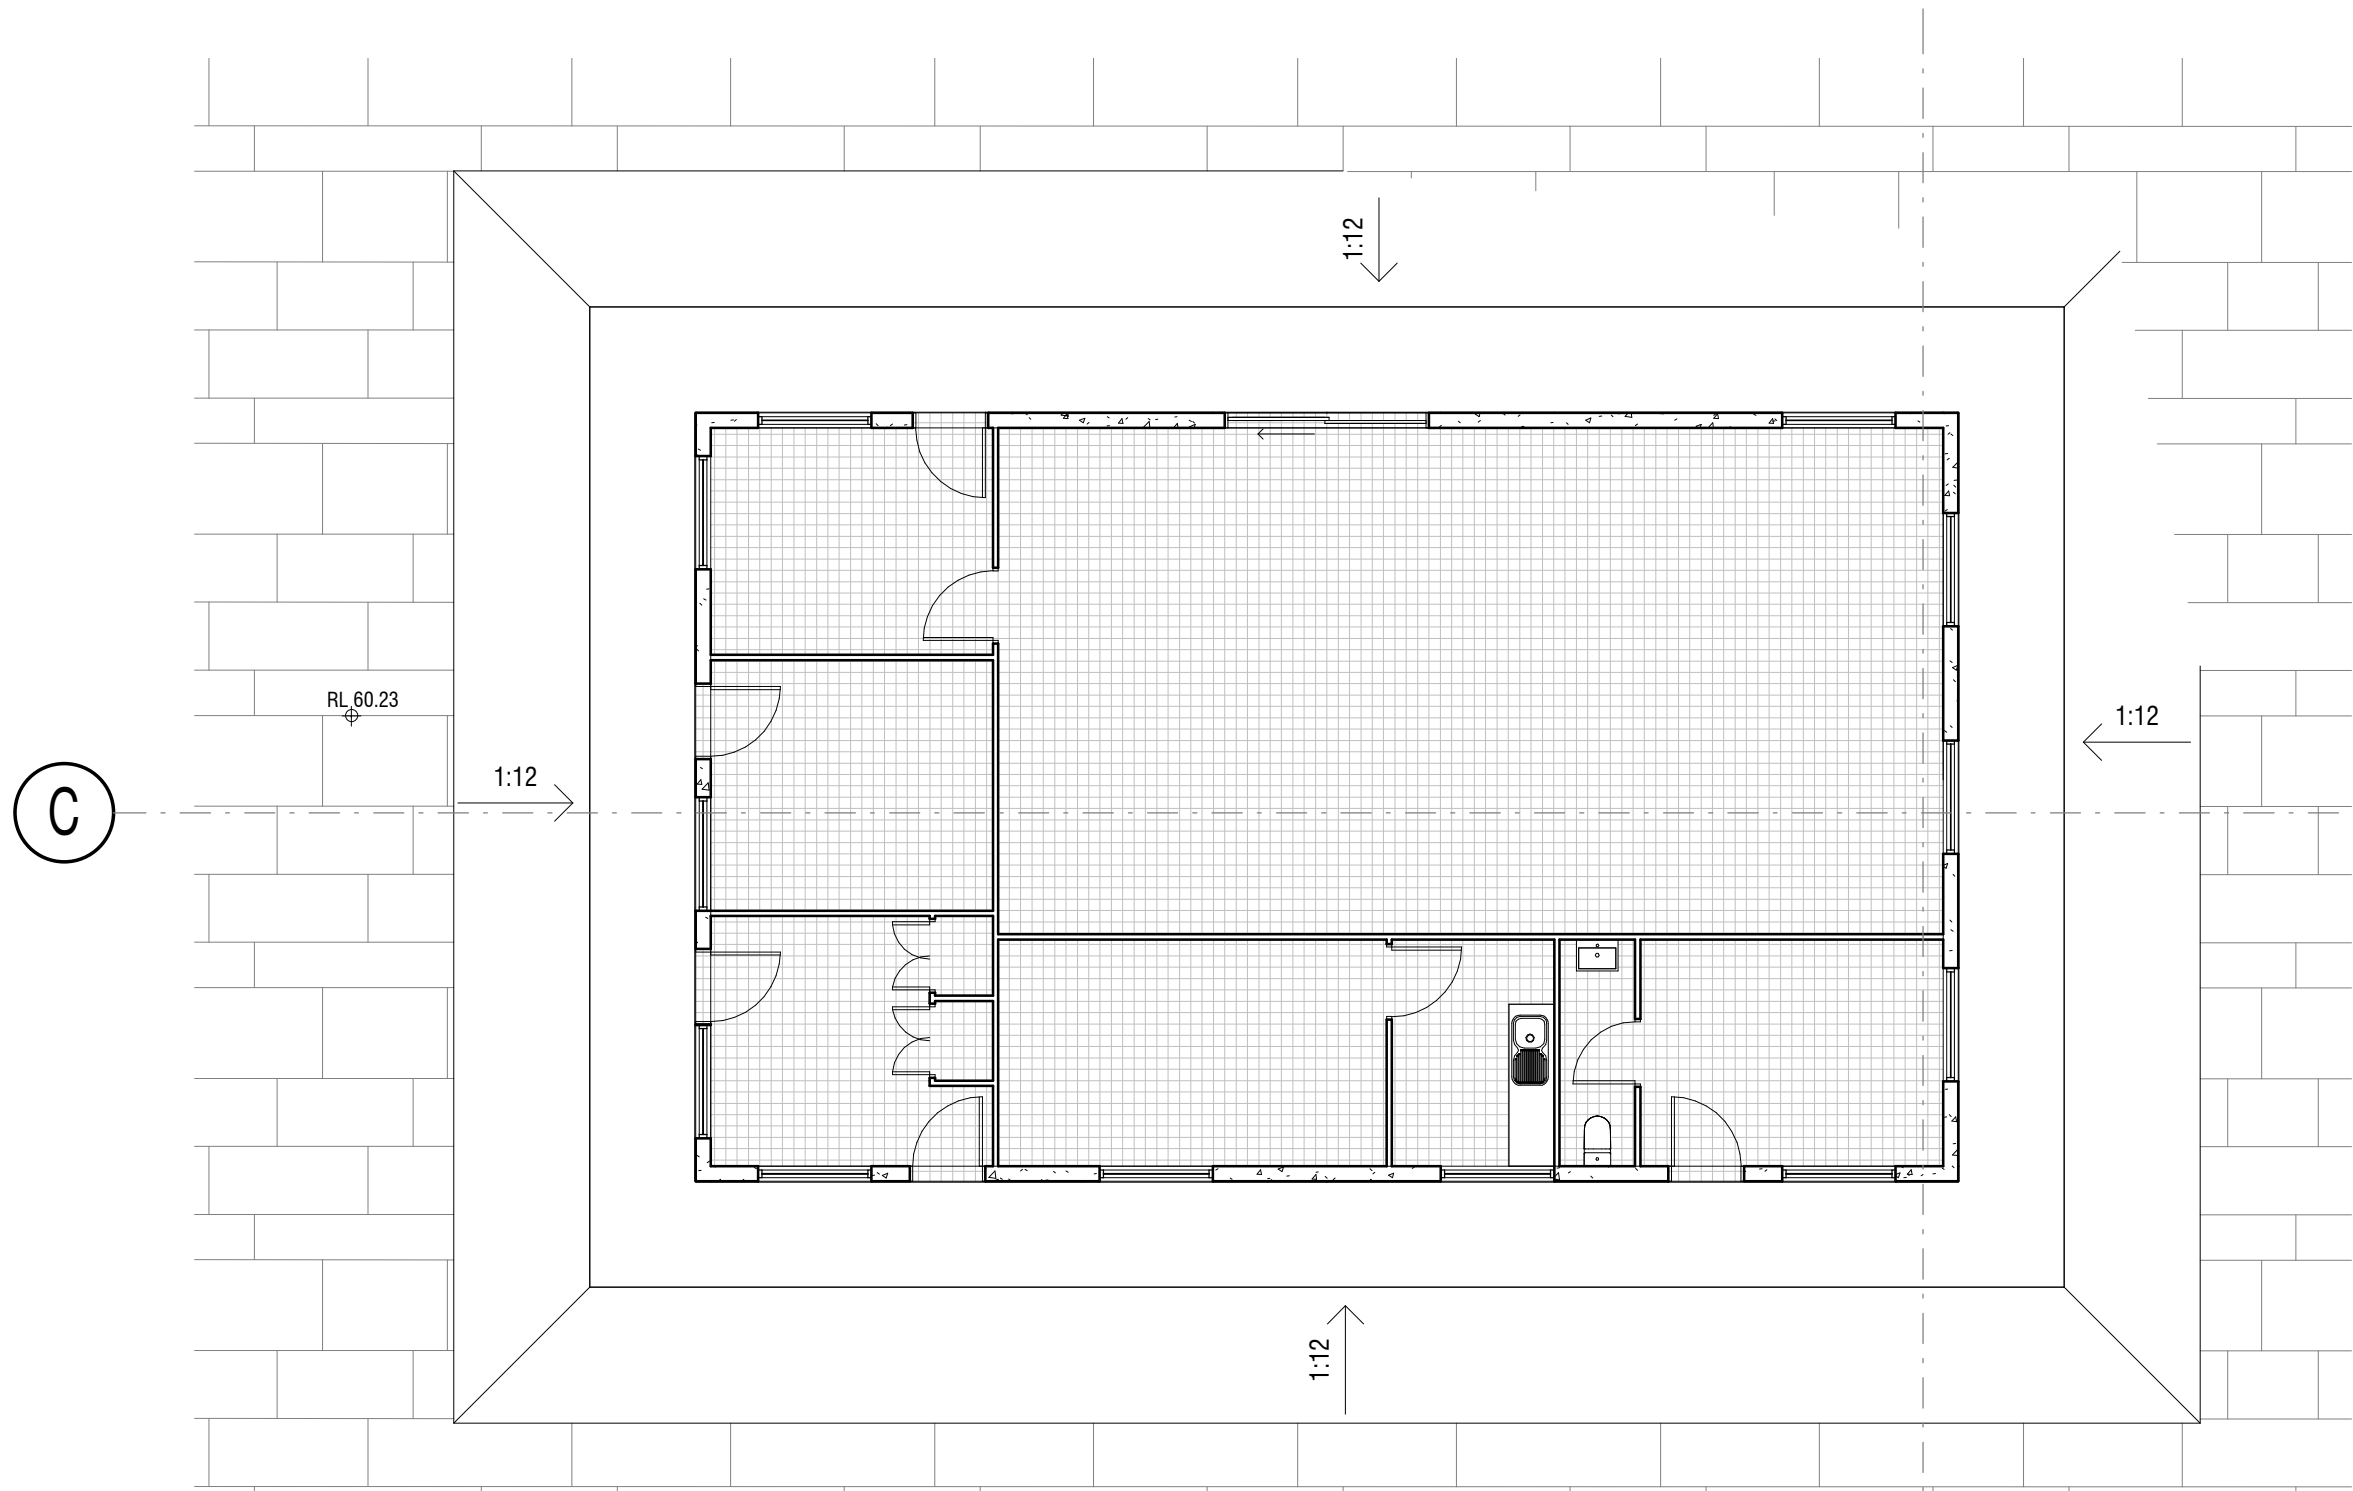


2 S4.55 v04 - Reception Building Roof
1 : 100

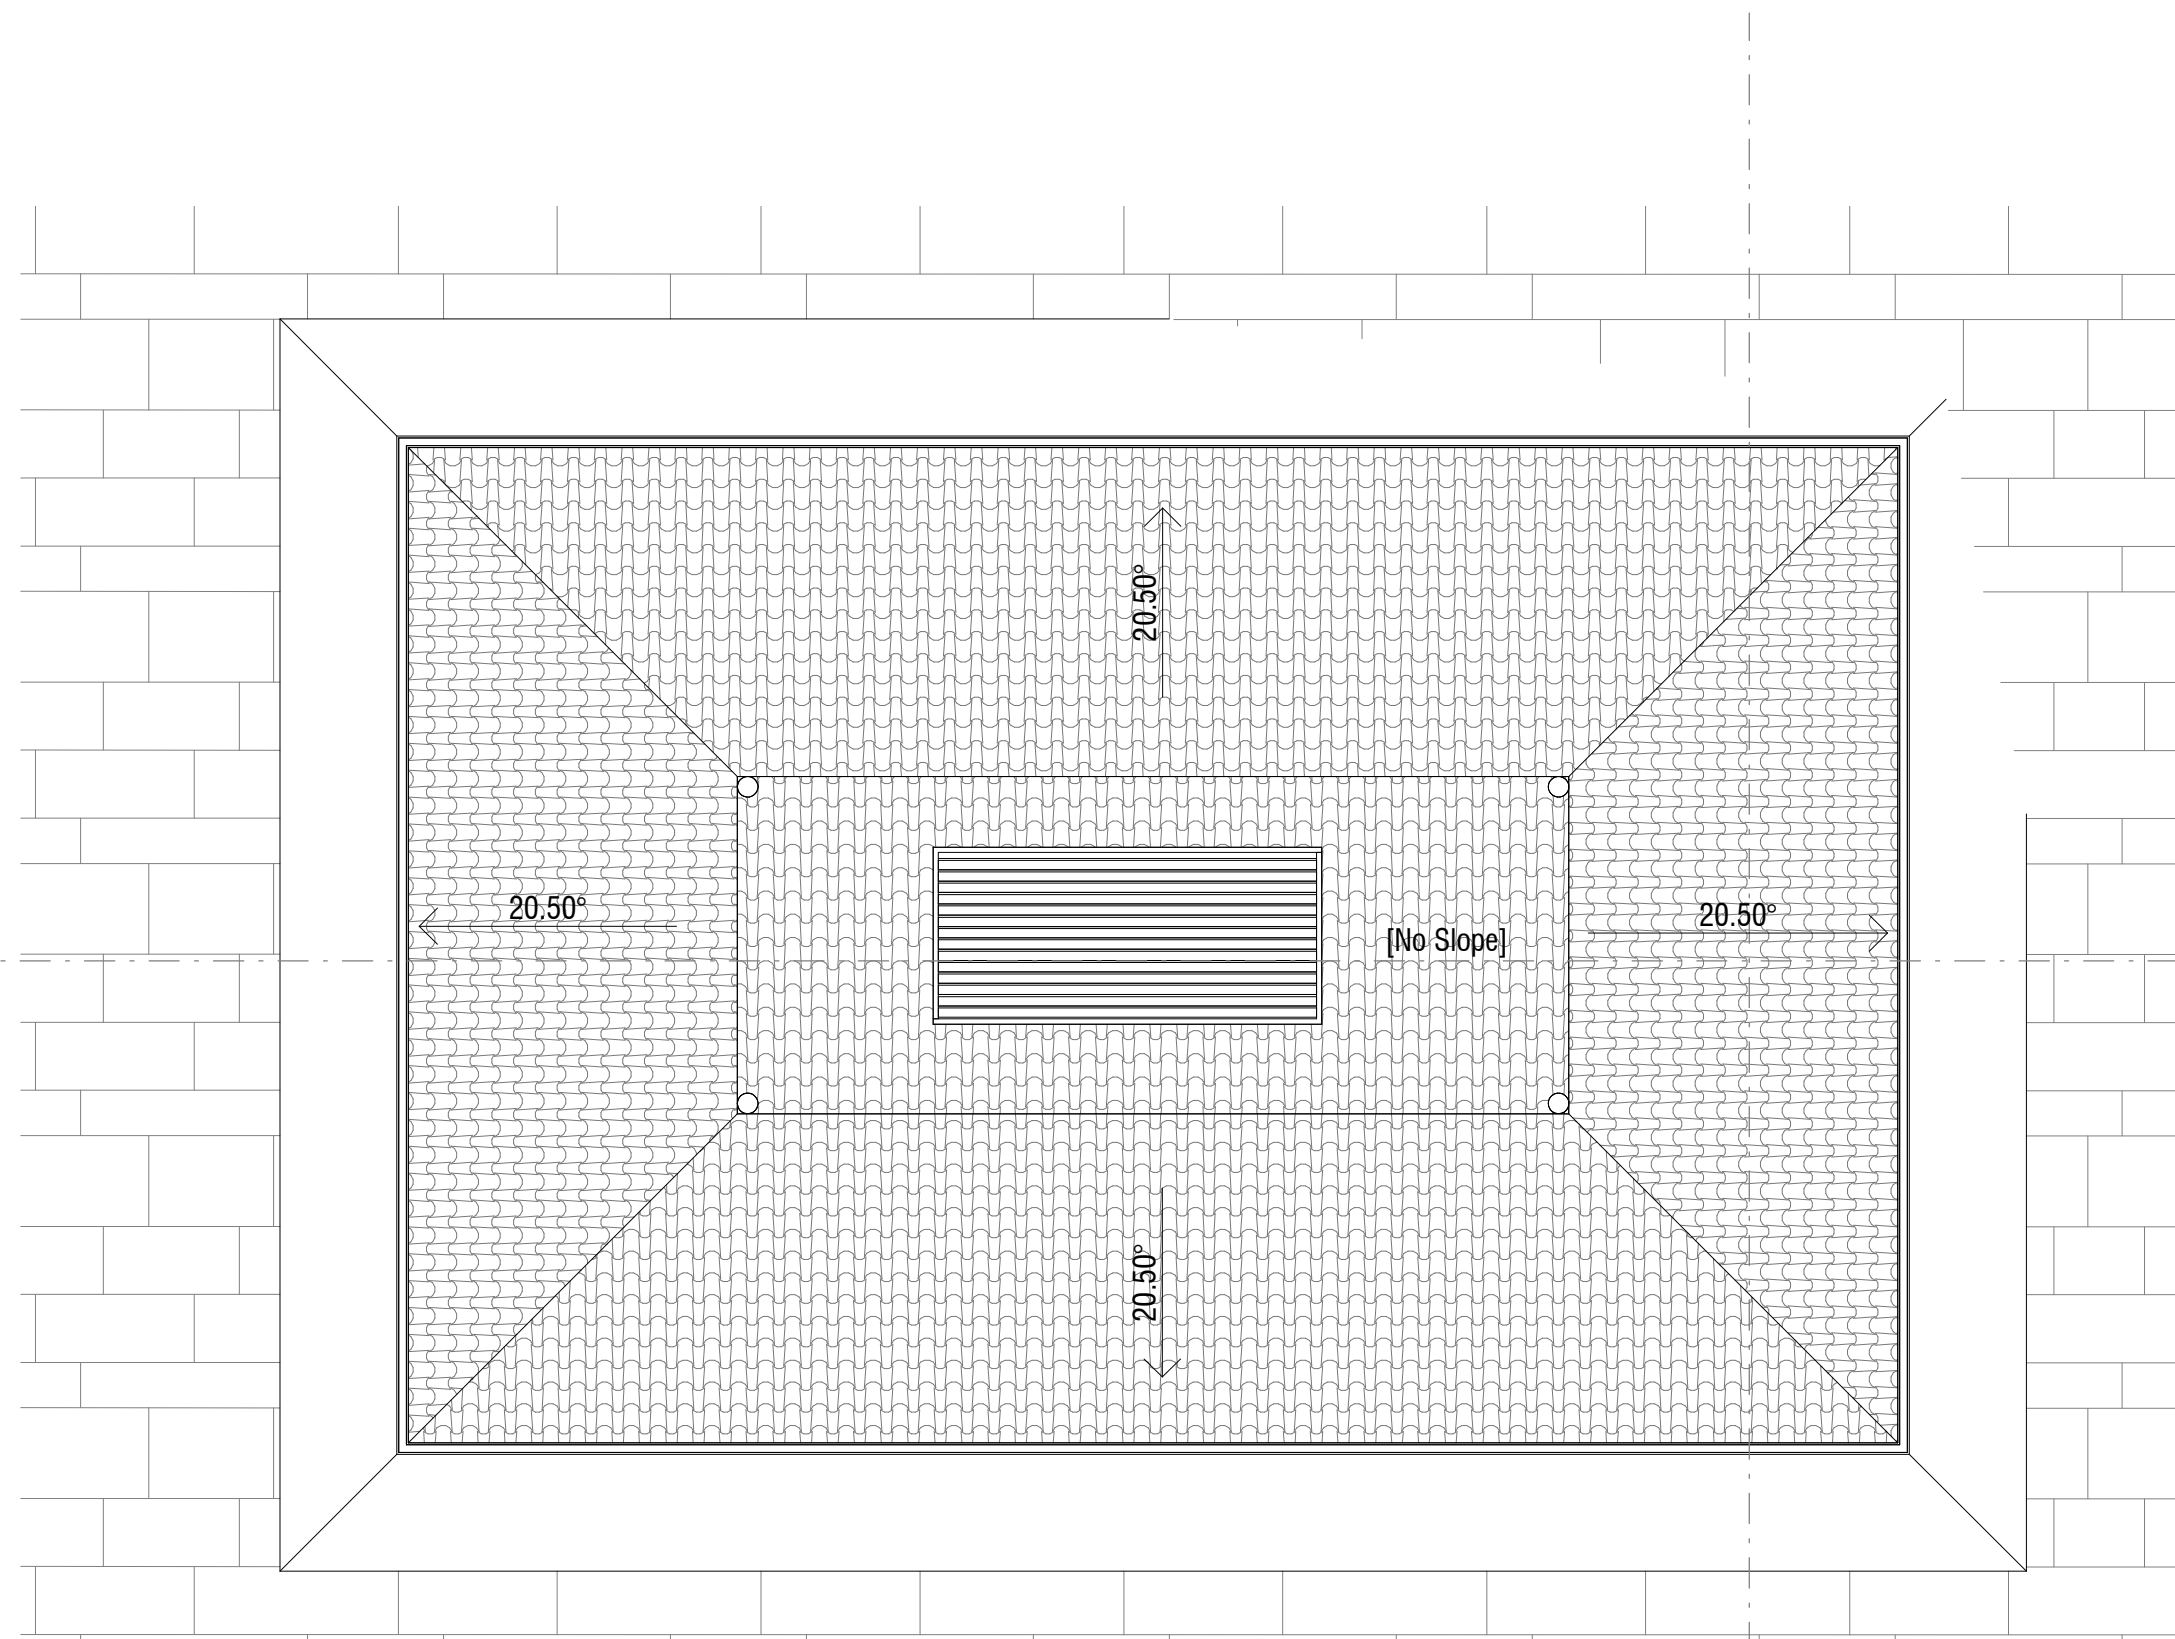


3 S4.55 v04 - Reception Building - North Elevation
1 : 100

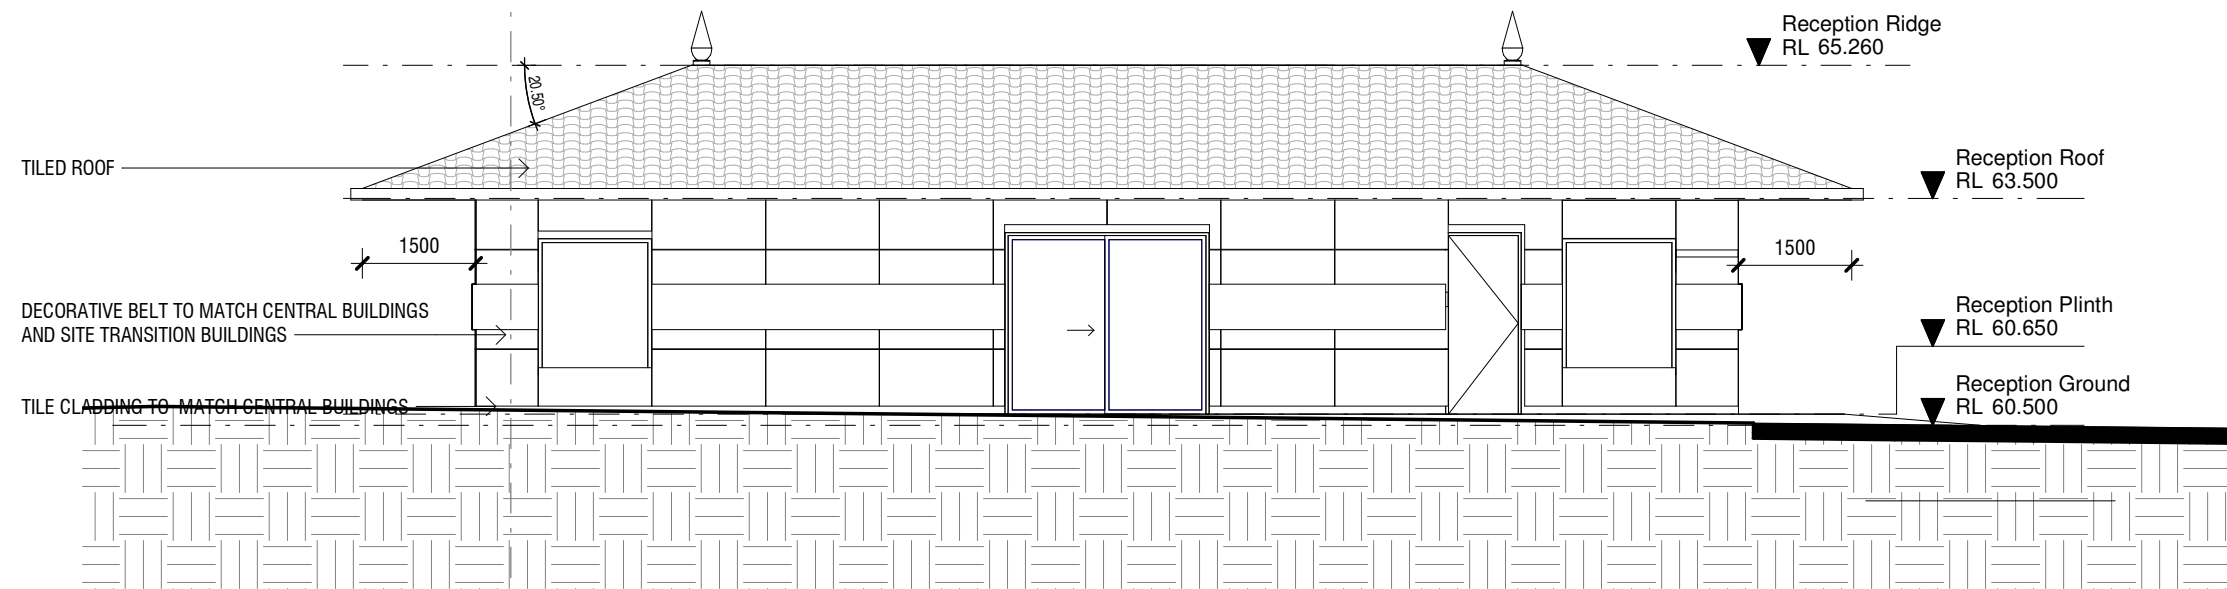


4 S4.55 v04 - Reception Building - East Elevation
1 : 100

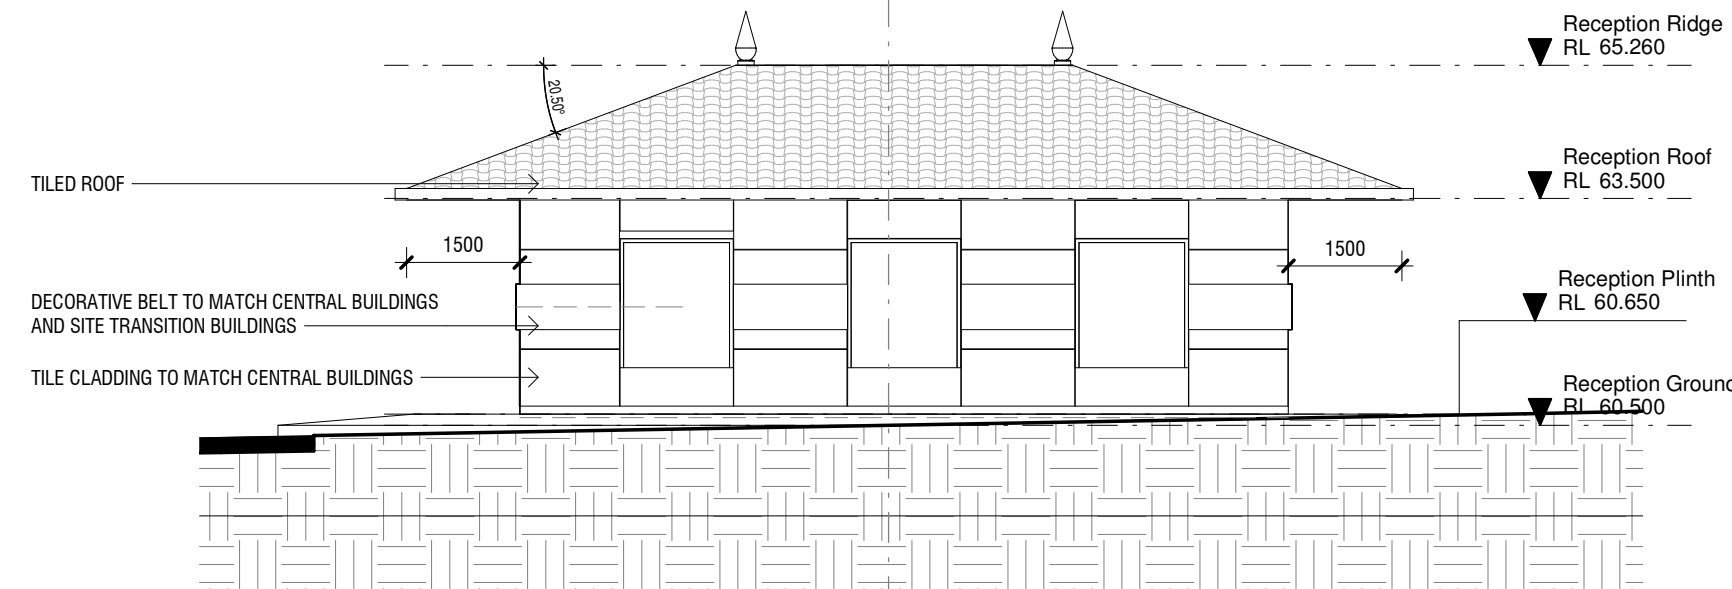

5 S4.55 v04 - Reception Building - South Elevation
1 : 100

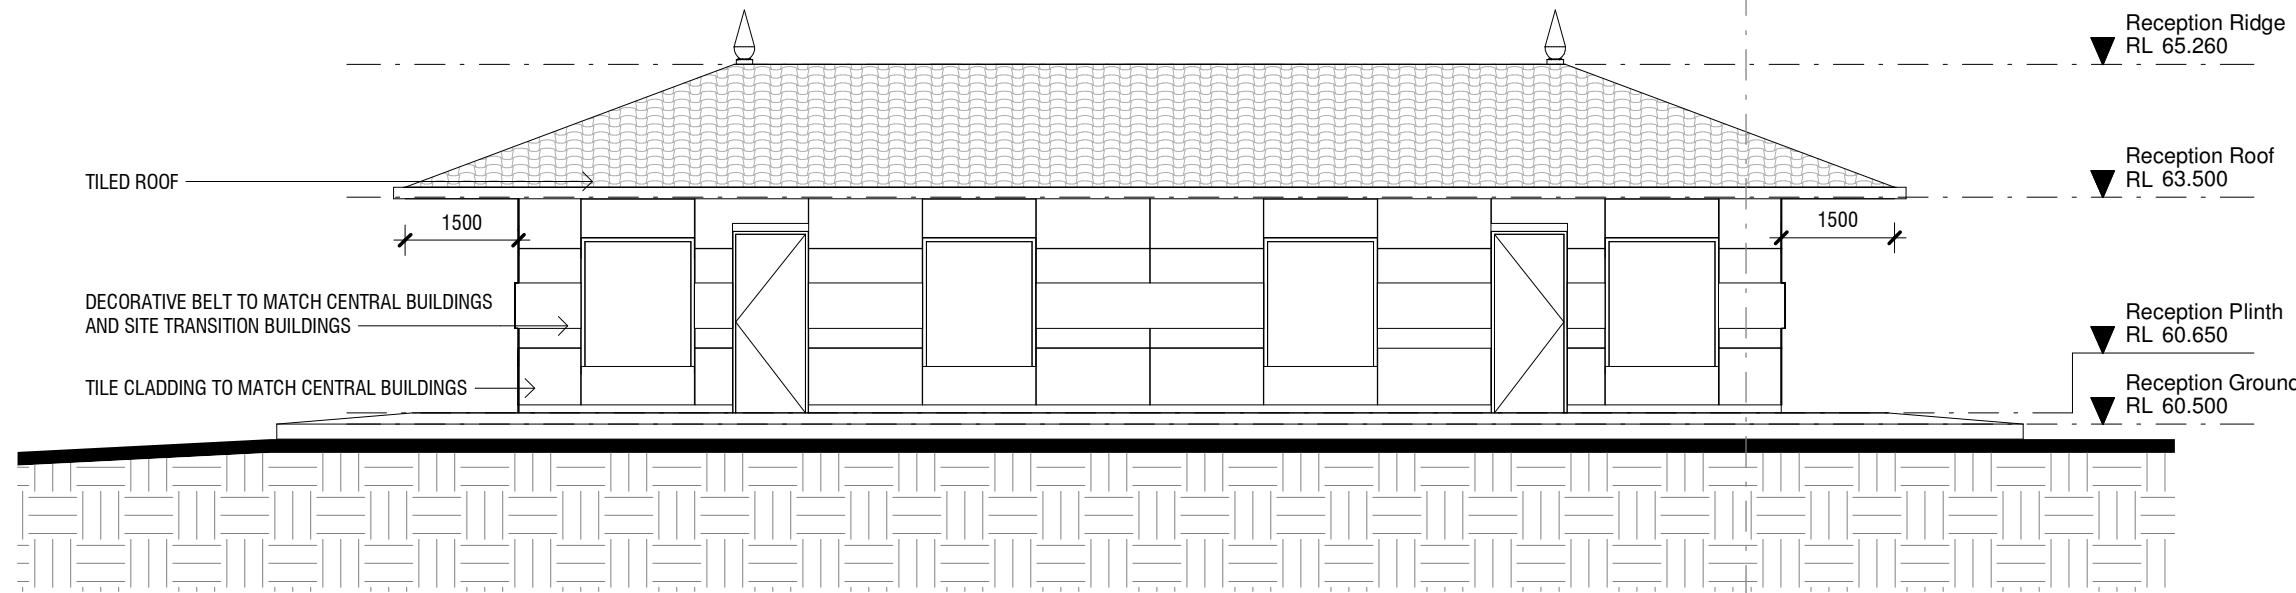

6 S4.55 v04 - Reception Building - West Elevation
1 : 100

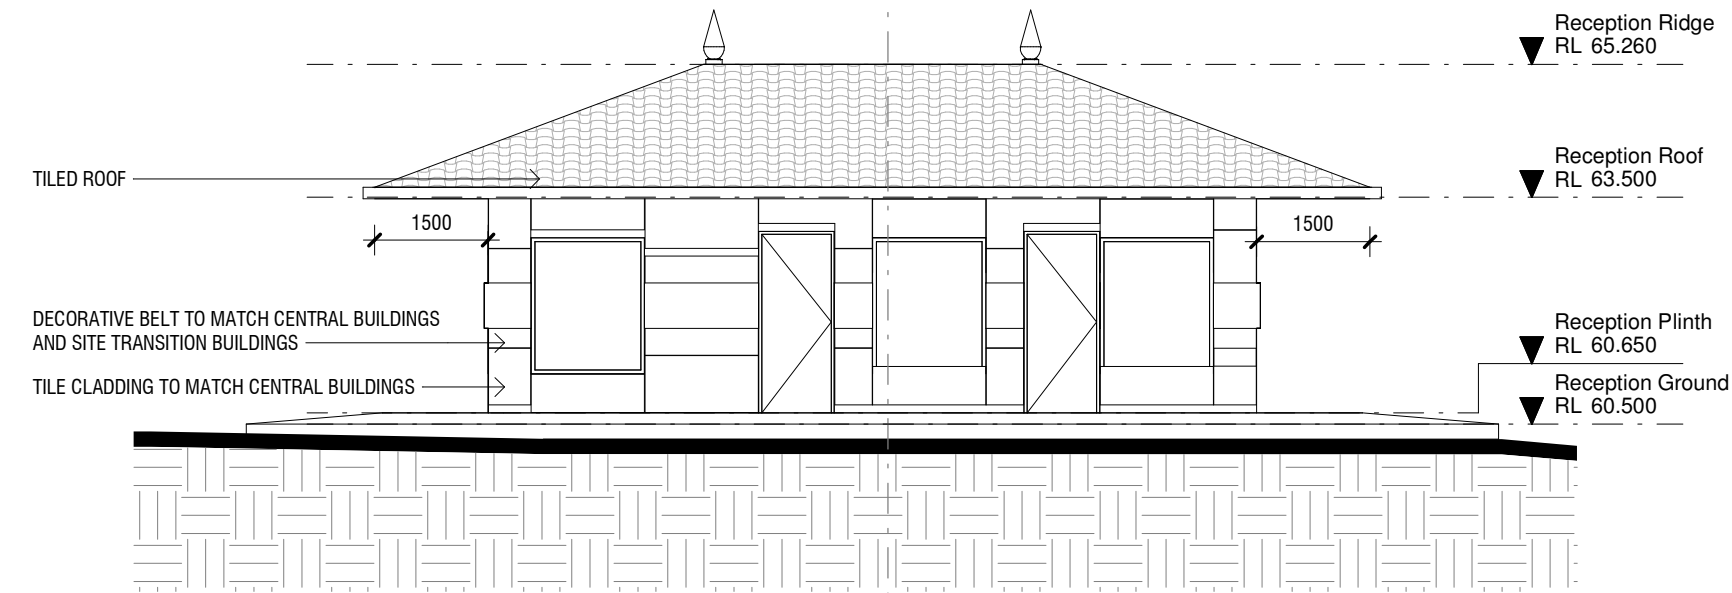

COPYRIGHT APPLIES TO THIS DOCUMENT AND DESIGN AND IS THE PROPERTY OF JAKAAN ARCHITECTS - REPRODUCTION OF ANY KIND IS NOT PERMITTED WITHOUT OUR CONSENT.

CONTRACTORS TO VERIFY ALL DIMENSIONS AND SETOUTS ON SITE BEFORE COMMENCING WORK.

SHOULD ANY DISCREPANCIES BE FOUND, PLEASE NOTIFY THE AUTHOR IMMEDIATELY SO THAT INSTRUCTION MAY BE ISSUED.

FIGURED DIMENSIONS ARE TO BE USED.
DO NOT SCALE FROM THIS DRAWING.

TO BE READ IN CONJUNCTION WITH ENGINEER'S DOCUMENTS.

THE NOMINATED RESPONSIBLE ARCHITECT FOR JAKAAN ARCHITECTS IS GEOFF FERRIS-SMITH. REGISTRATION #8334.
ACN: 48 714 381 834

REVISION SCHEDULE

ISSUE #	DATE	DESCRIPTION
A	07/05/21	S4.55 v04 Draft
B	26/05/21	S4.55 v04 Issue to Council

jakaan
ARCHITECTS

40 Murphy Street
Blaxland NSW 2774

0420 249 720 | geoff@jakaan.com.au

PROJECT TITLE

BAPS Temple

CLIENT

BAPS Swaminarayan Sanstha

ADDRESS

**Aldington Road,
Kemps Creek**

DRAWING TITLE

Reception Building

SCALE

1 : 100 @ A1

DRAWING NUMBER

JA1120 - S4.55 v04-65

ISSUE

B

DATE

**26/05/2021
10:33:53 AM**

S4.55 v04



E

7

7

E

E

7

COPYRIGHT APPLIES TO THIS DOCUMENT AND DESIGN AND IS THE PROPERTY OF JAKAAN ARCHITECTS - REPRODUCTION OF ANY KIND IS NOT PERMITTED WITHOUT OUR CONSENT.

CONTRACTORS TO VERIFY ALL DIMENSIONS AND SETOUTS ON SITE BEFORE COMMENCING WORK.

SHOULD ANY DISCREPANCIES BE FOUND, PLEASE NOTIFY THE AUTHOR IMMEDIATELY SO THAT INSTRUCTION MAY BE ISSUED.

FIGURED DIMENSIONS ARE TO BE USED.
DO NOT SCALE FROM THIS DRAWING.

TO BE READ IN CONJUNCTION WITH ENGINEER'S DOCUMENTS.



THE NOMINATED RESPONSIBLE ARCHITECT FOR JAKAAN ARCHITECTS IS GEOFF FERRIS-SMITH. REGISTRATION #8334.
ACN: 48 714 361 834

REVISION SCHEDULE		
ISSUE #	DATE	DESCRIPTION
A	07/05/21	S4.55 v04 Draft
B	26/05/21	S4.55 v04 Issue to Council

TILED ROOF



1 S4.55 v04 - Amenities Building Ground
1 : 100

2 S4.55 v04 - Amenities Building Roof
1 : 100

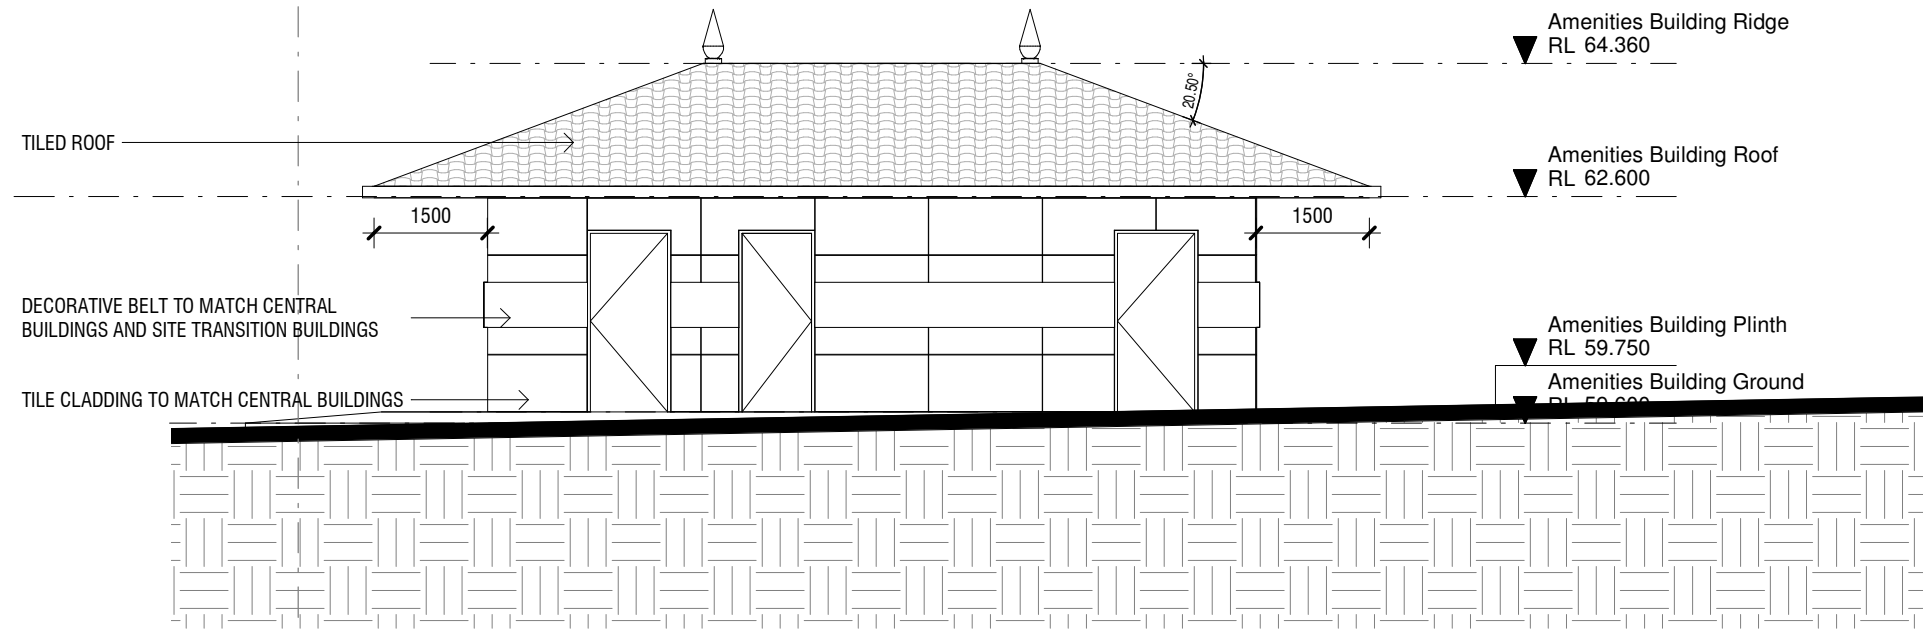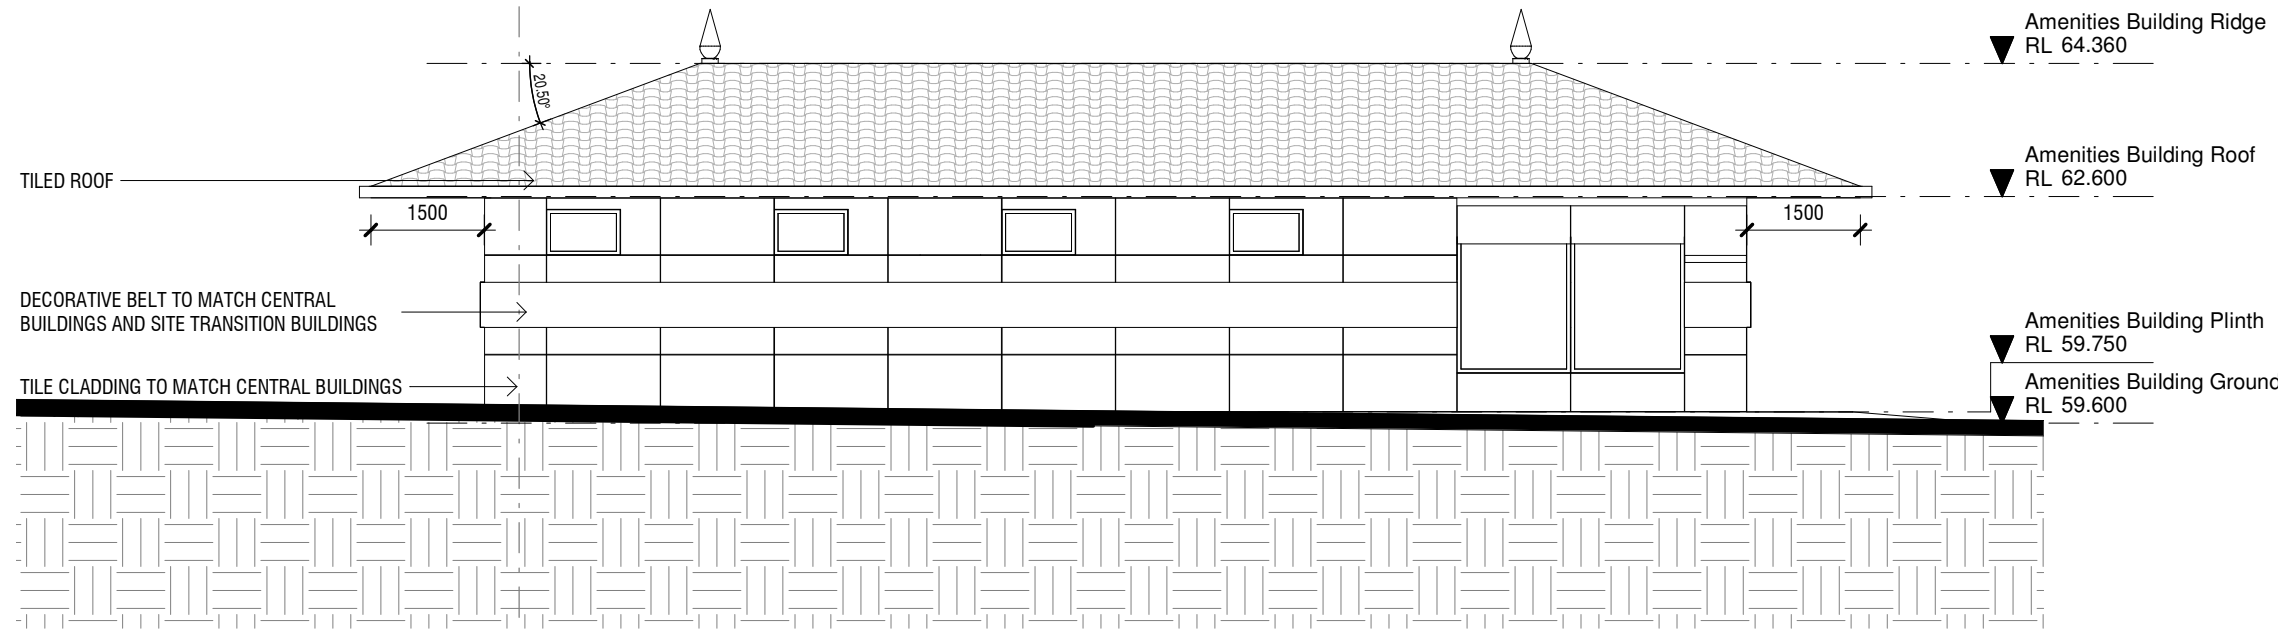

3 S4.55 v04 - Toilet Block - North Elevation
1 : 100

4 S4.55 v04 - Toilet Block - East Elevation
1 : 100

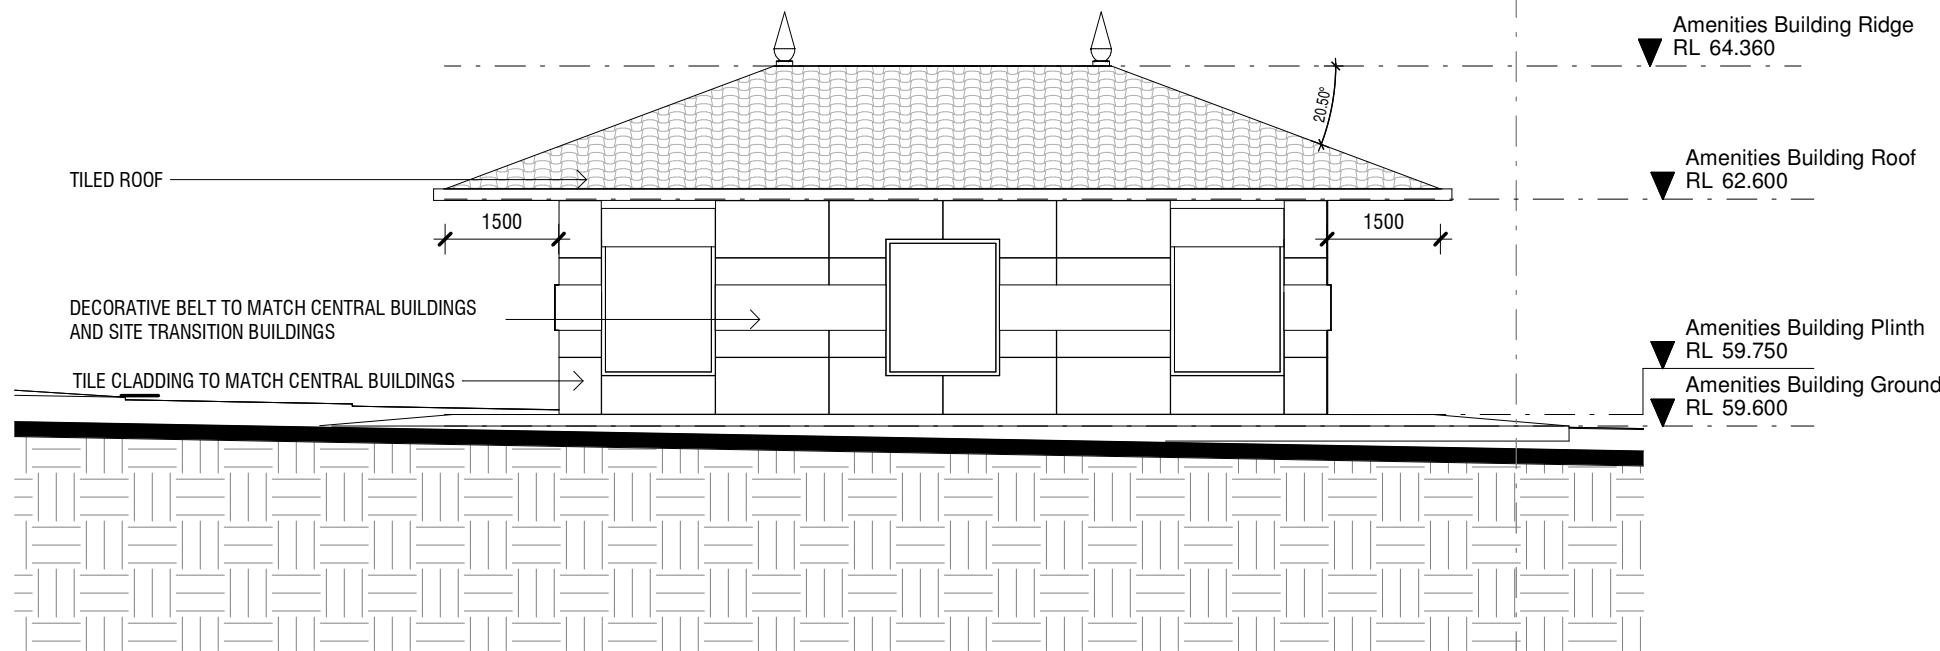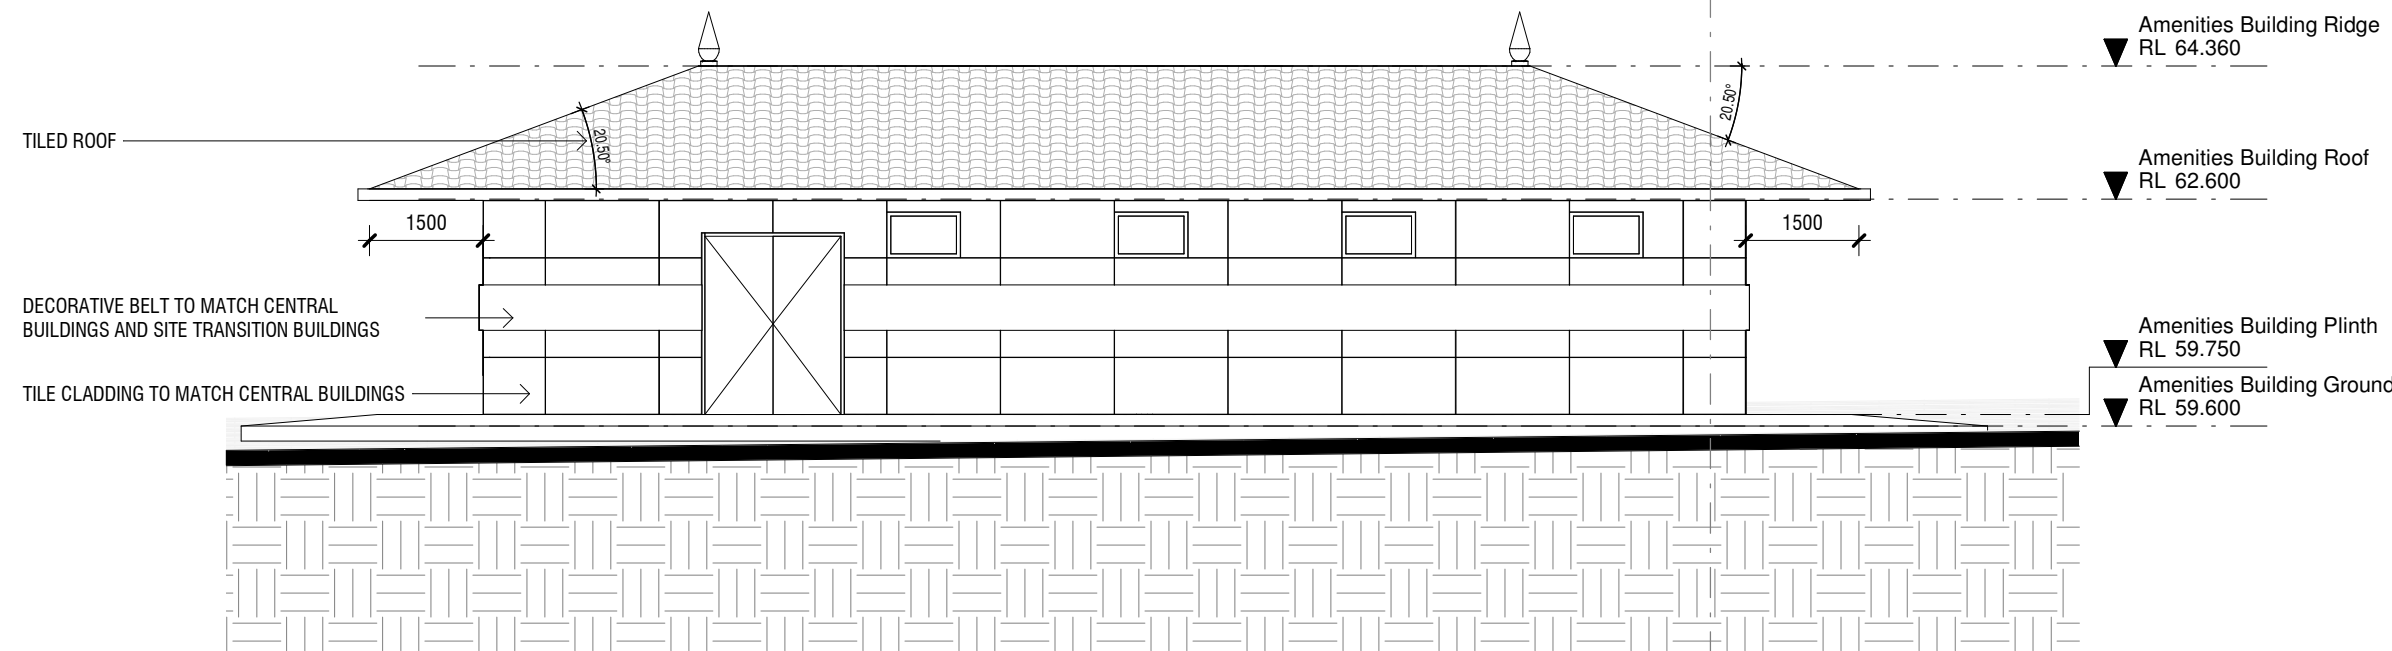

5 S4.55 v04 - Toilet Block - South Elevation
1 : 100

6 S4.55 v04 - Toilet Block - West Elevation
1 : 100



40 Murphy Street
Blaxland NSW 2774
0420 249 720 | geoff@jakaan.com.au

PROJECT TITLE

BAPS Temple

CLIENT

BAPS Swaminarayan Sanstha

ADDRESS

Aldington Road,
Kemps Creek

DRAWING TITLE

Amenities Building

SCALE

1 : 100 @ A1

DRAWING NUMBER

JA1120 - S4.55 v04-66

ISSUE

B

DATE

26/05/2021
10:33:58 AM

S4.55 v04

COPYRIGHT APPLIES TO THIS DOCUMENT AND DESIGN AND IS THE PROPERTY OF JAKAAN ARCHITECTS - REPRODUCTION OF ANY KIND IS NOT PERMITTED WITHOUT OUR CONSENT.

CONTRACTORS TO VERIFY ALL DIMENSIONS AND SETOUTS ON SITE BEFORE COMMENCING WORK.


SHOULD ANY DISCREPANCIES BE FOUND, PLEASE NOTIFY THE AUTHOR IMMEDIATELY SO THAT INSTRUCTION MAY BE ISSUED.

FIGURED DIMENSIONS ARE TO BE USED.
DO NOT SCALE FROM THIS DRAWING.


TO BE READ IN CONJUNCTION WITH ENGINEER'S DOCUMENTS.

THE NOMINATED RESPONSIBLE ARCHITECT FOR JAKAAN ARCHITECTS IS GEOFF FERRIS-SMITH. REGISTRATION #8334.
ACN: 48 714 361 834


REVISION SCHEDULE		
ISSUE #	DATE	DESCRIPTION
A	07/05/21	S4.55 v04 Draft
B	26/05/21	S4.55 v04 Issue to Council

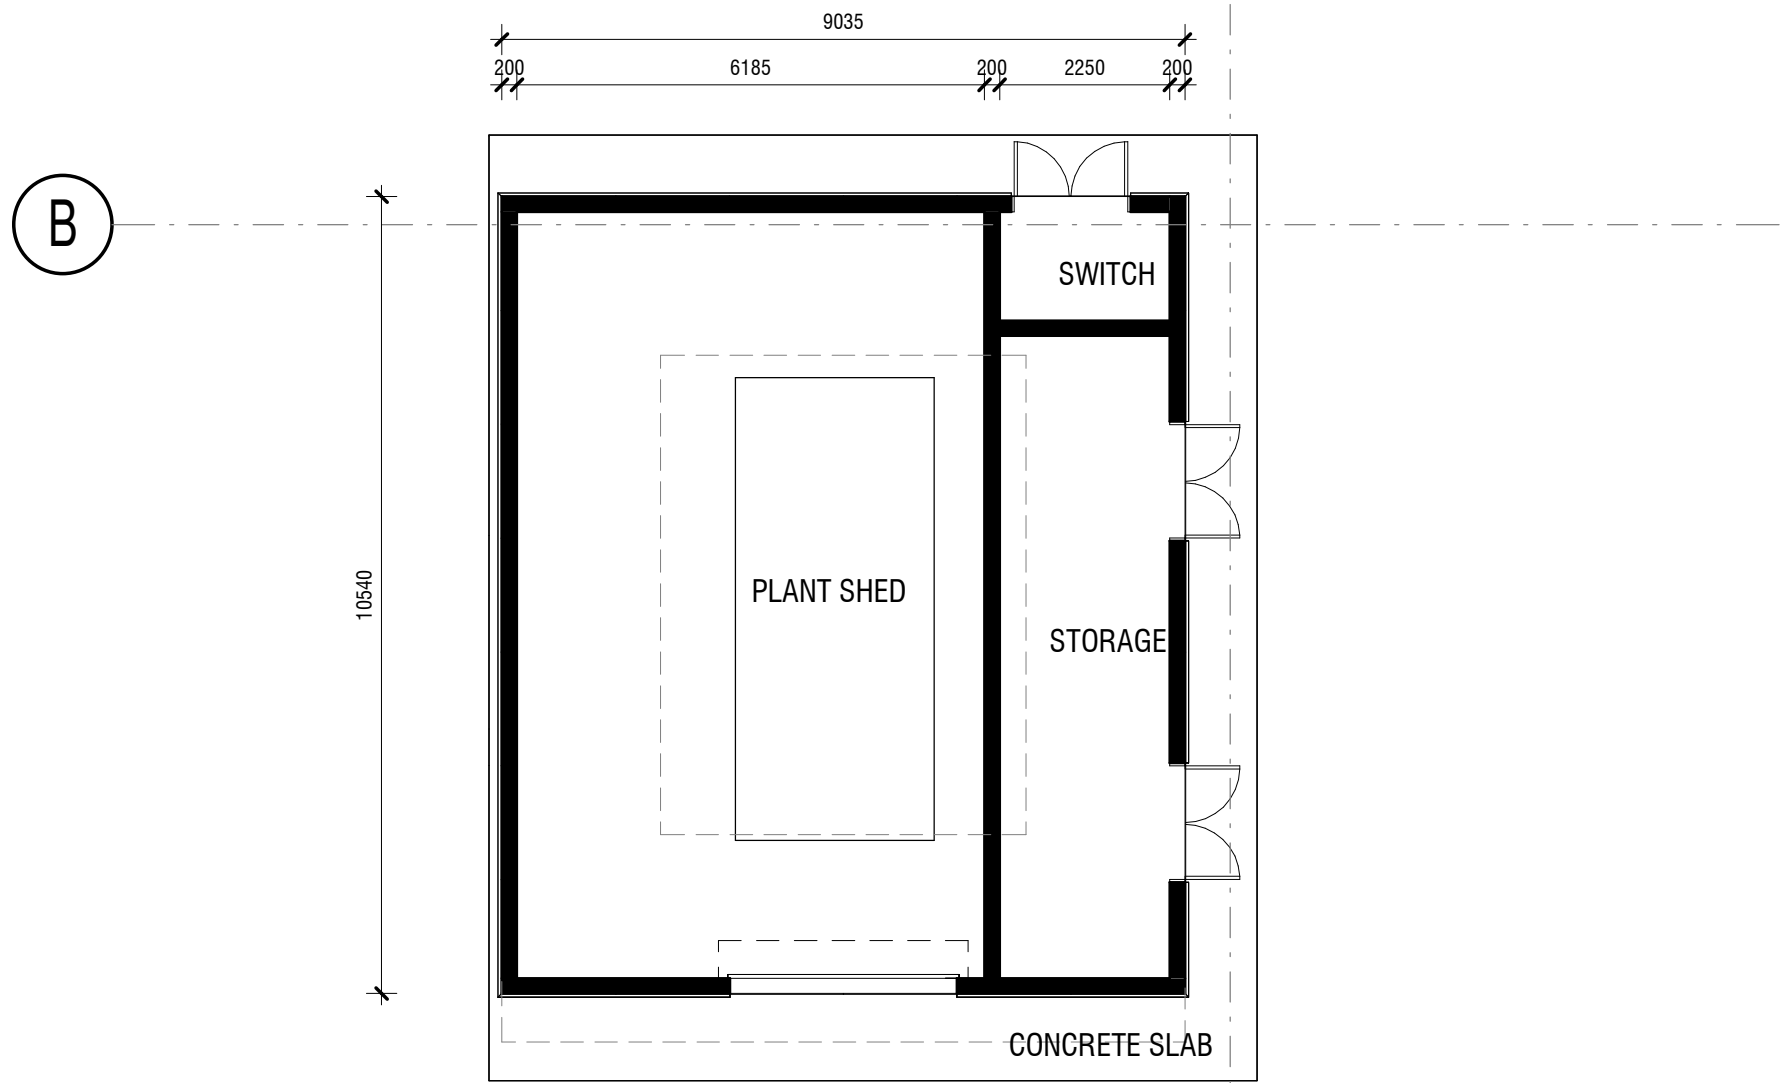


1 S4.55 v04 -Wastewater Treatment Plant Ground
1 : 100

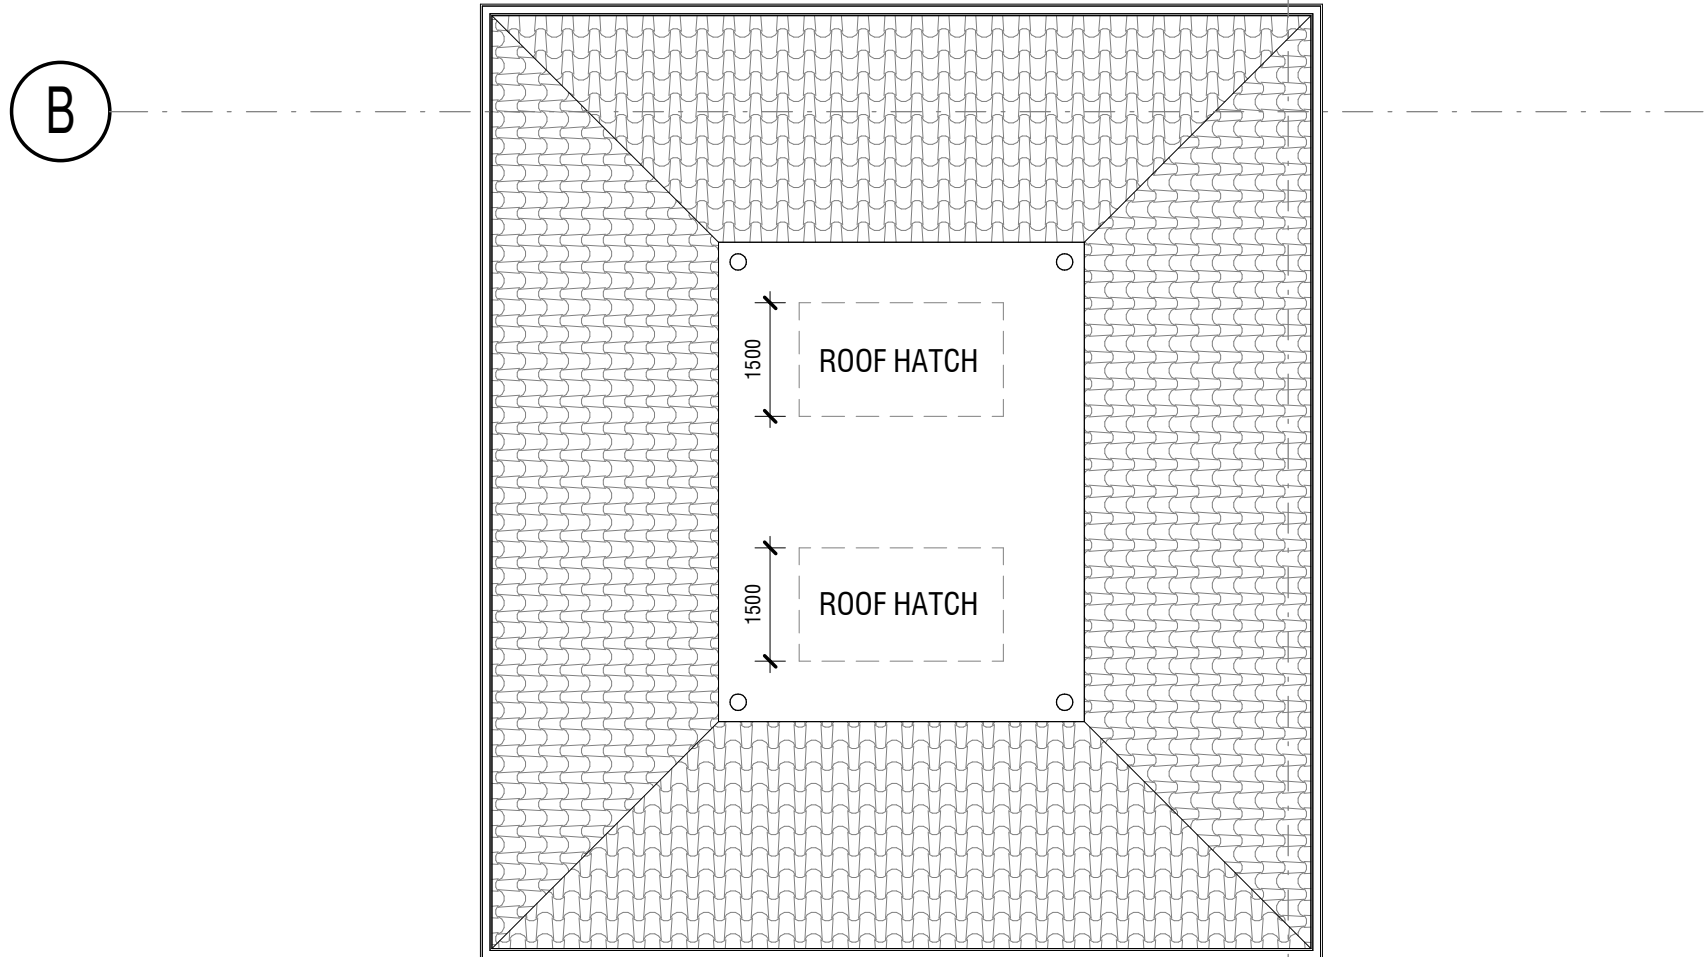


2 S4.55 v04 -Wastewater Treatment Plant Roof
1 : 100

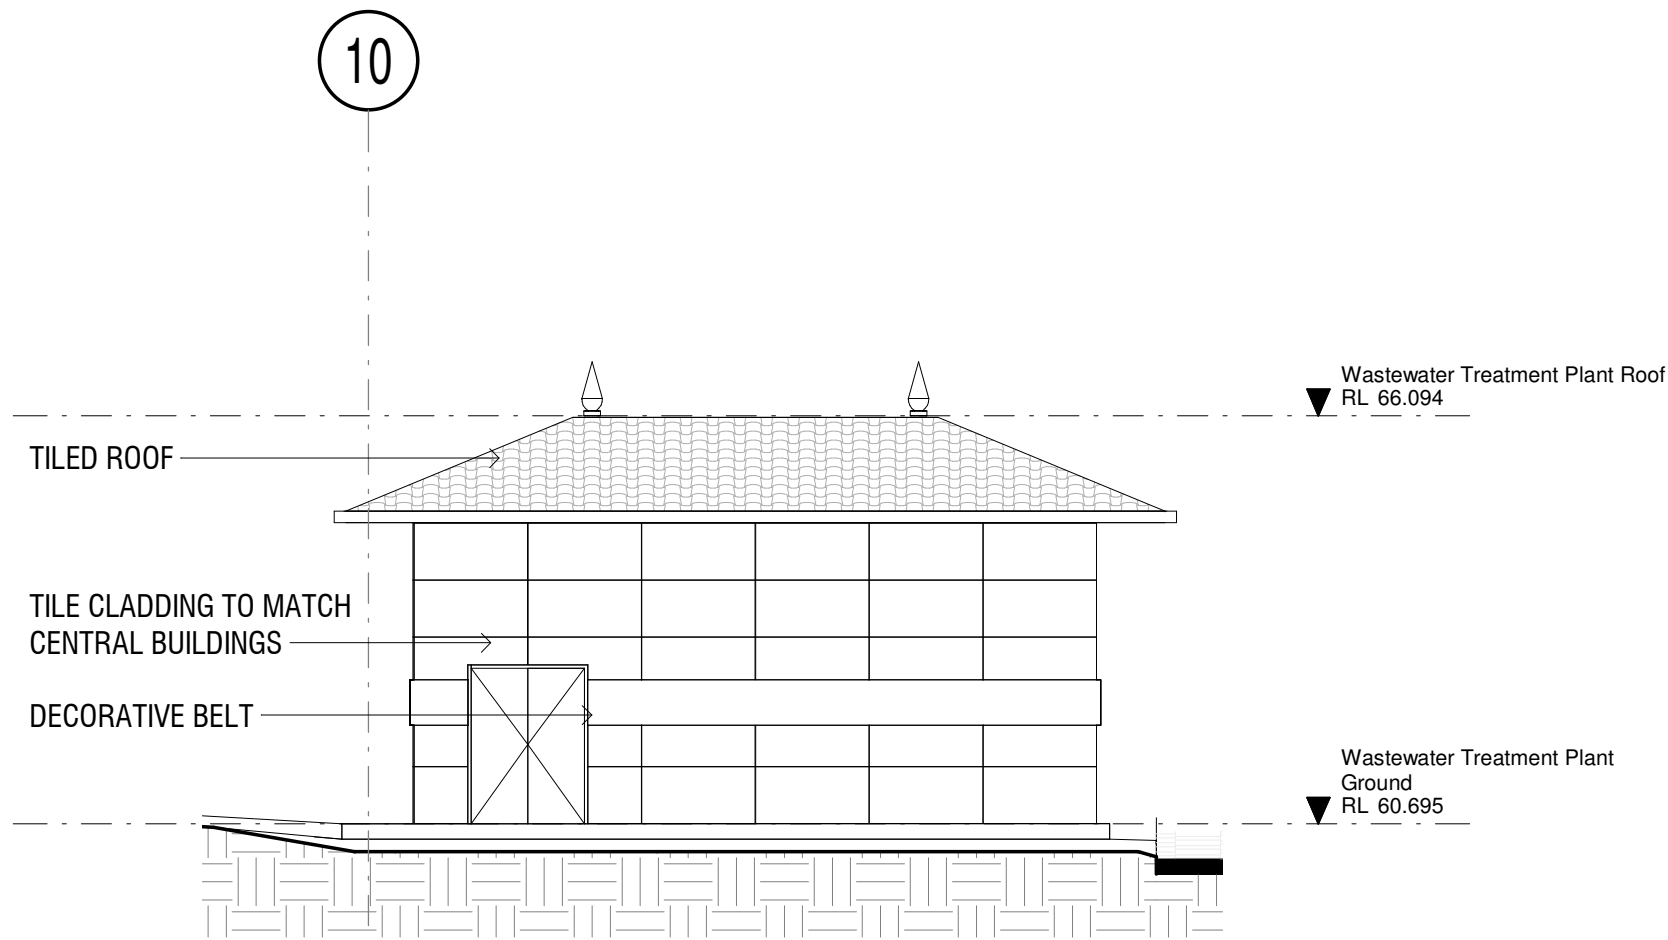


3 S4.55 v04 - Wastewater Treatment Plant - North Elevation
1 : 100

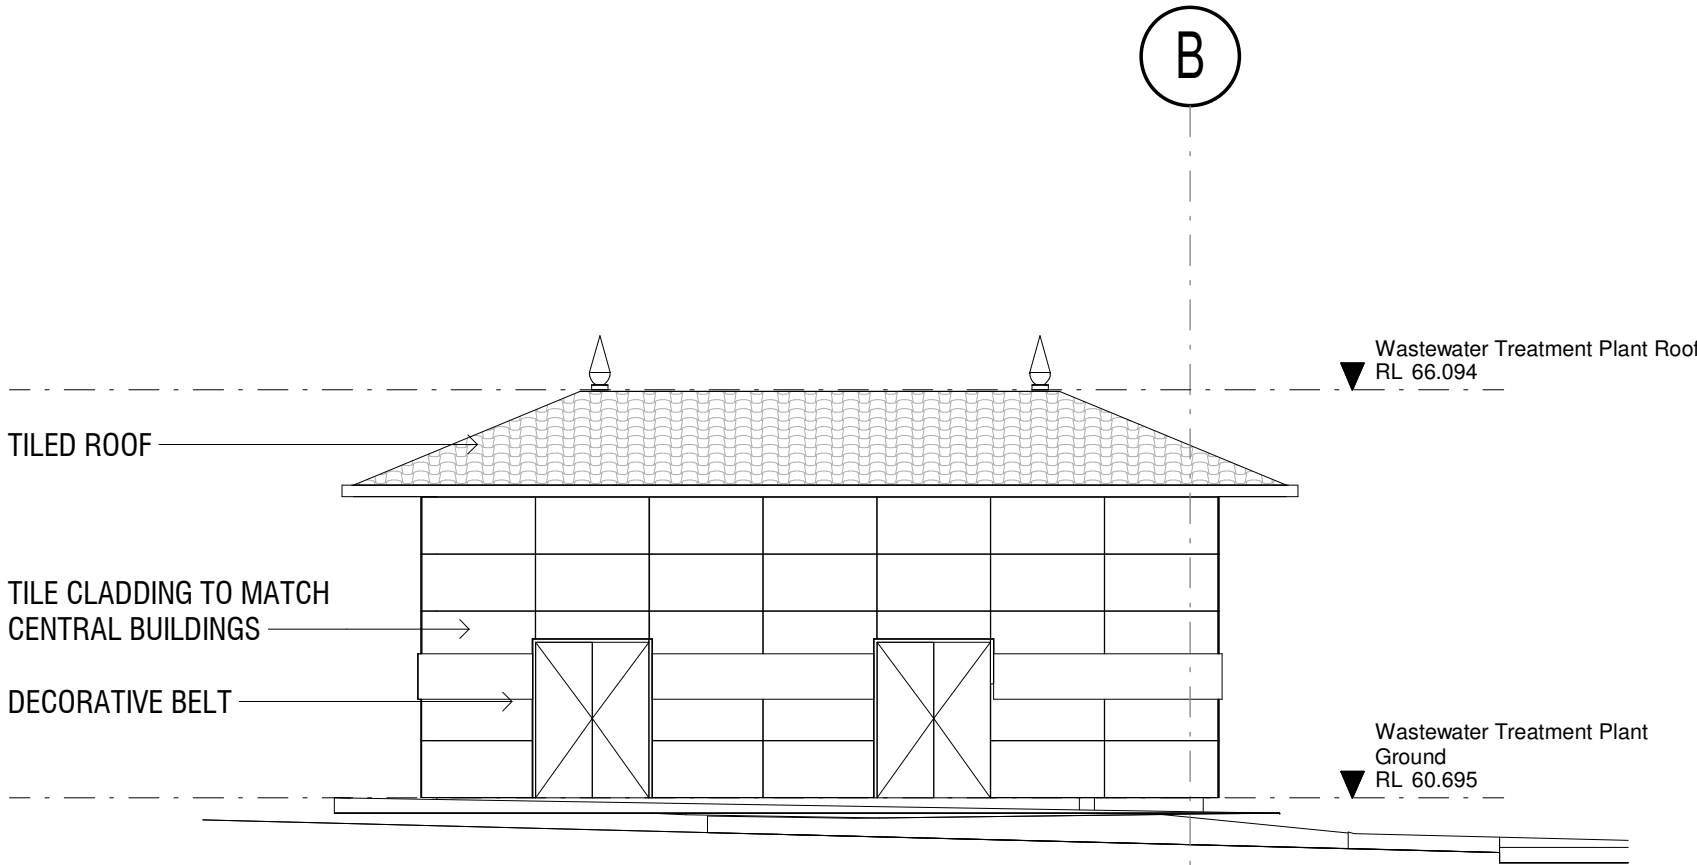

4 S4.55 v04 - Wastewater Treatment Plant - East Elevation
1 : 100

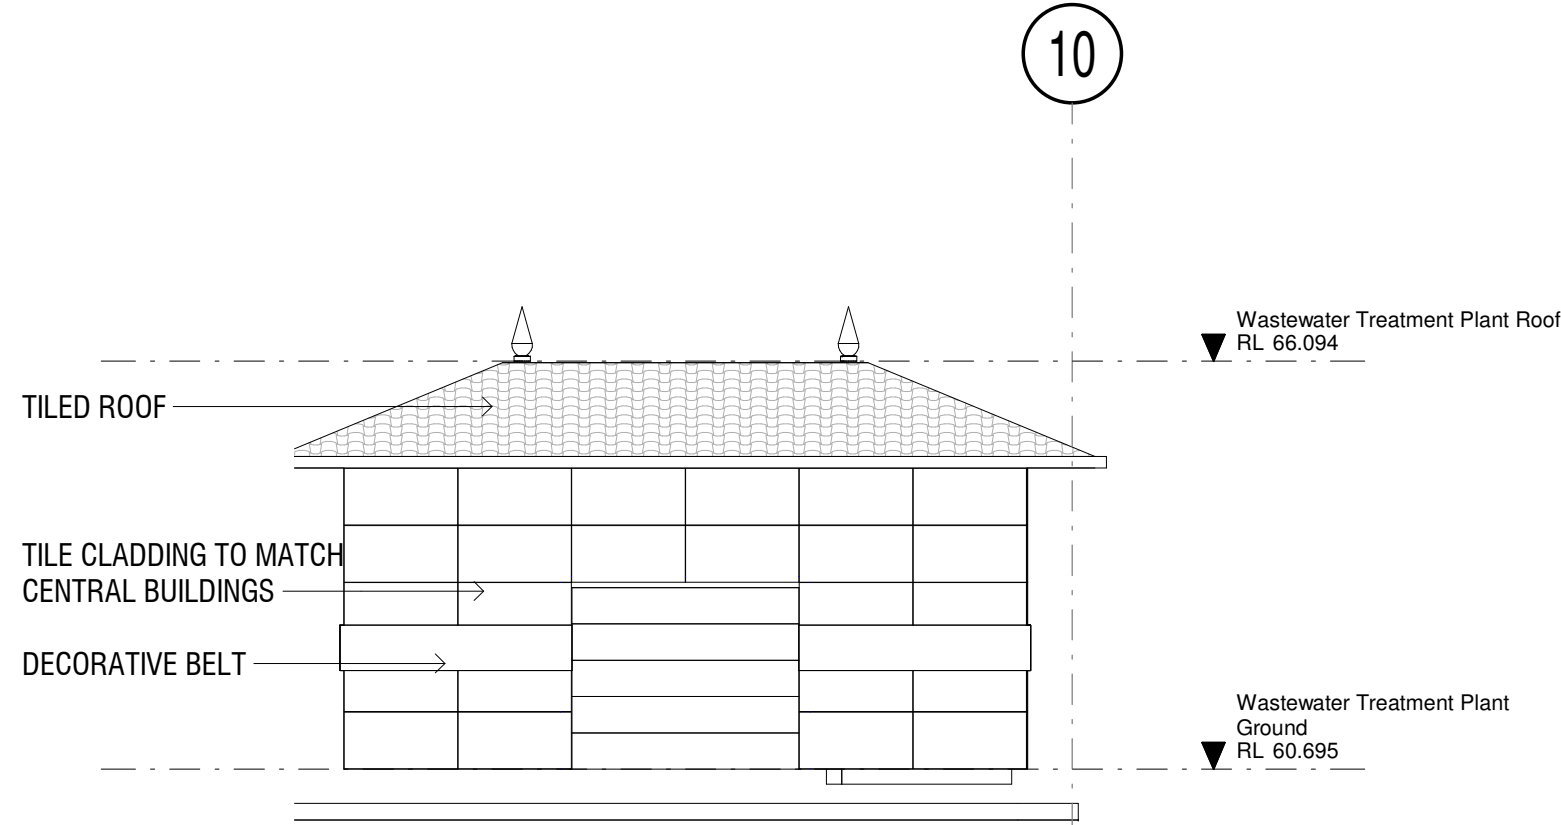

5 S4.55 v04 - Wastewater Treatment Plant - South Elevation
1 : 100

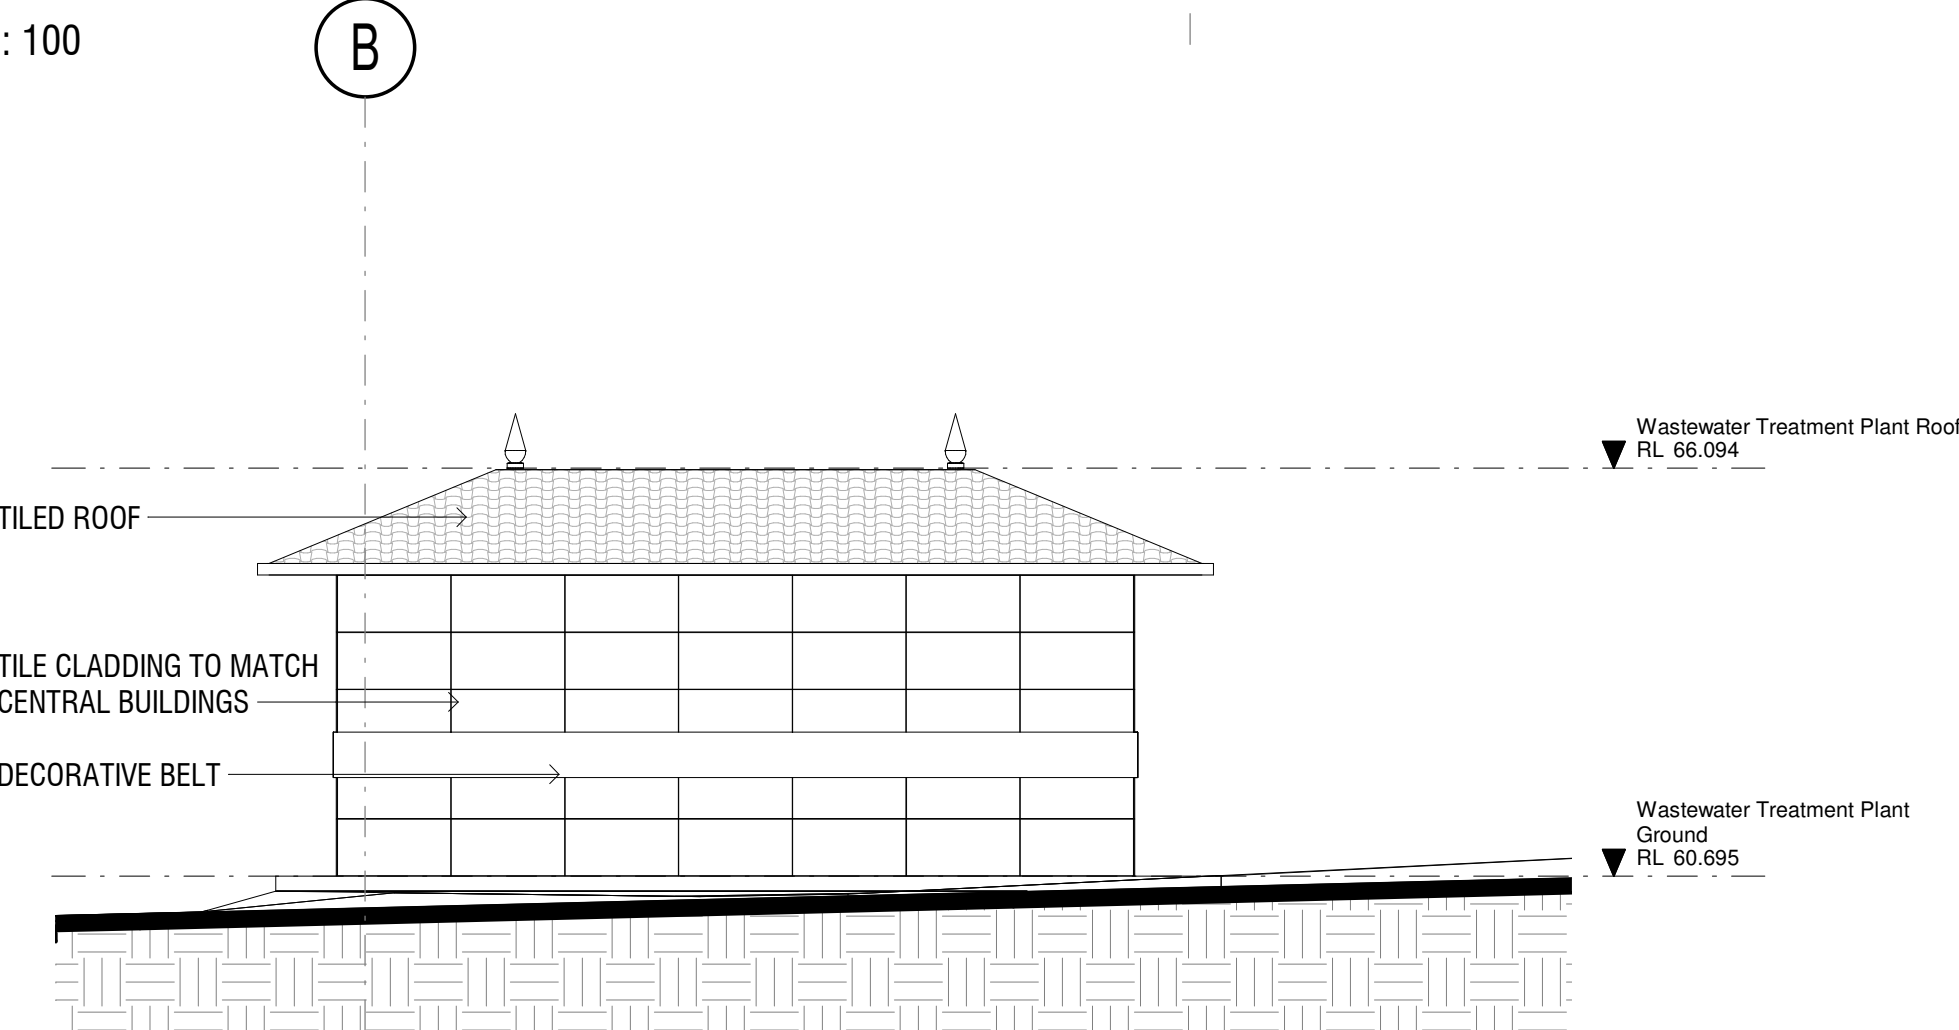

6 S4.55 v04 - Wastewater Treatment Plant - West Elevation
1 : 100

jakaan
ARCHITECTS

40 Murphy Street
Blaxland NSW 2774
0420 249 720 | geoff@jakaan.com.au

PROJECT TITLE
BAPS Temple

CLIENT
BAPS Swaminarayan Sanstha

ADDRESS
**Aldington Road,
Kemps Creek**

DRAWING TITLE
**Waterwater Treatment
Plant**

SCALE
1 : 100 @ A1

DRAWING NUMBER
JA1120 - S4.55 v04-67

ISSUE
B
DATE
**26/05/2021
10:34:02 AM**

S4.55 v04

COPYRIGHT APPLIES TO THIS DOCUMENT AND DESIGN AND IS THE PROPERTY OF JAKAAN ARCHITECTS - REPRODUCTION OF ANY KIND IS NOT PERMITTED WITHOUT OUR CONSENT.

CONTRACTORS TO VERIFY ALL DIMENSIONS AND SETOUTS ON SITE BEFORE COMMENCING WORK.


SHOULD ANY DISCREPANCIES BE FOUND, PLEASE NOTIFY THE AUTHOR IMMEDIATELY SO THAT INSTRUCTION MAY BE ISSUED.

FIGURED DIMENSIONS ARE TO BE USED.
DO NOT SCALE FROM THIS DRAWING.


TO BE READ IN CONJUNCTION WITH ENGINEER'S DOCUMENTS.

THE NOMINATED RESPONSIBLE ARCHITECT FOR JAKAAN ARCHITECTS IS GEOFF FERRIS-SMITH. REGISTRATION #8334.
ACN: 48 714 381 834


REVISION SCHEDULE		
ISSUE #	DATE	DESCRIPTION
A	07/05/21	S4.55 v04 Draft
B	26/05/21	S4.55 v04 Issue to Council

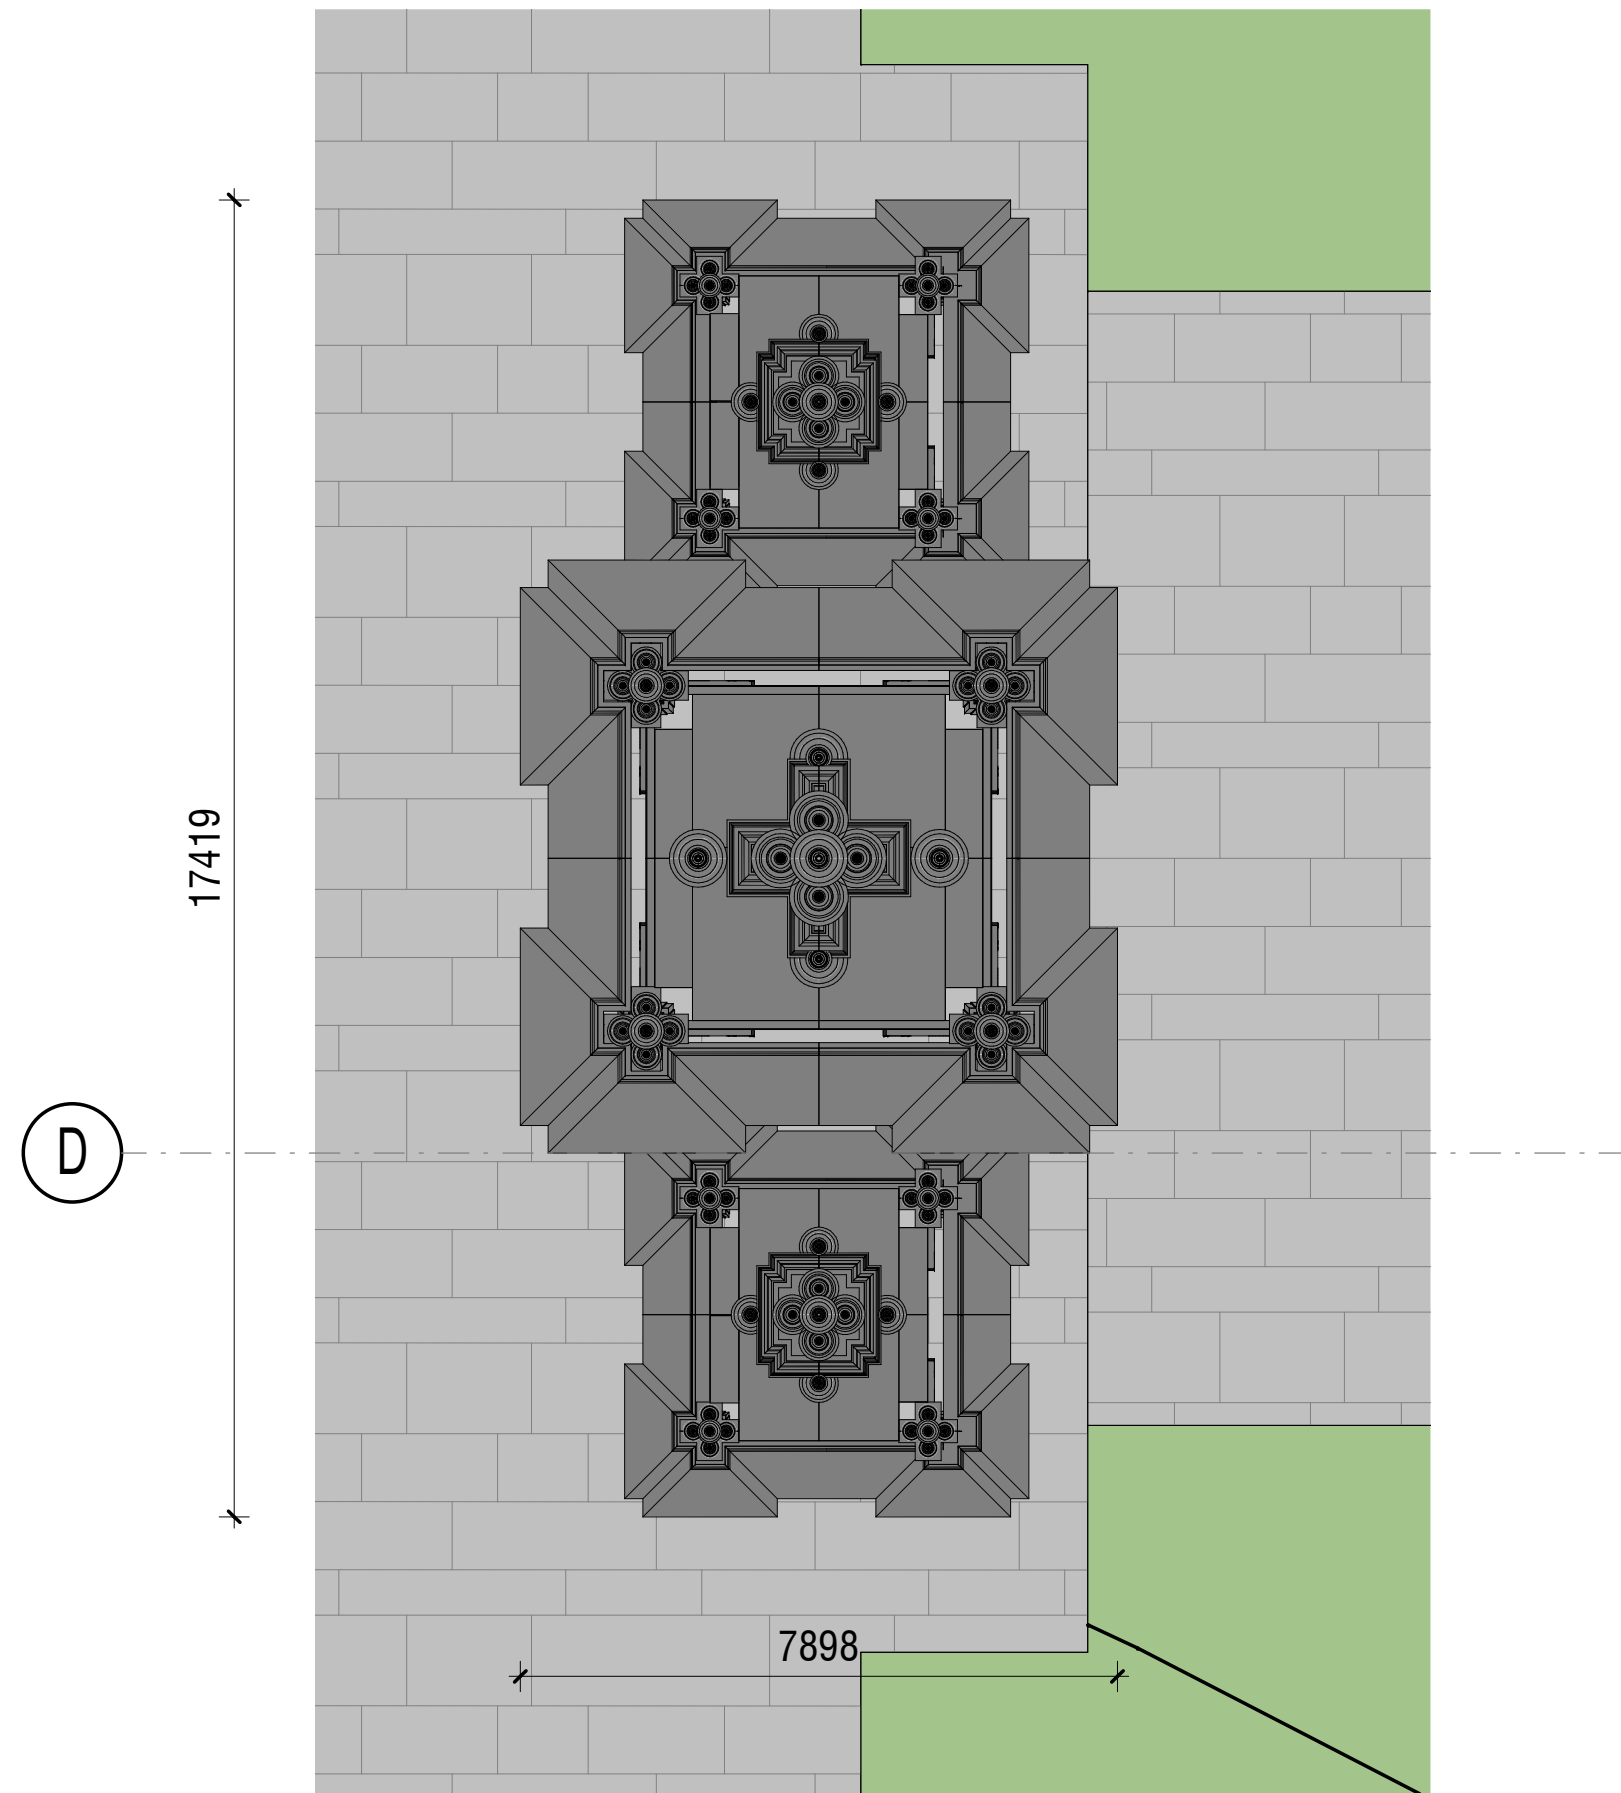

1 S4.55 v04 - Cultural Gate - Plan
1 : 100

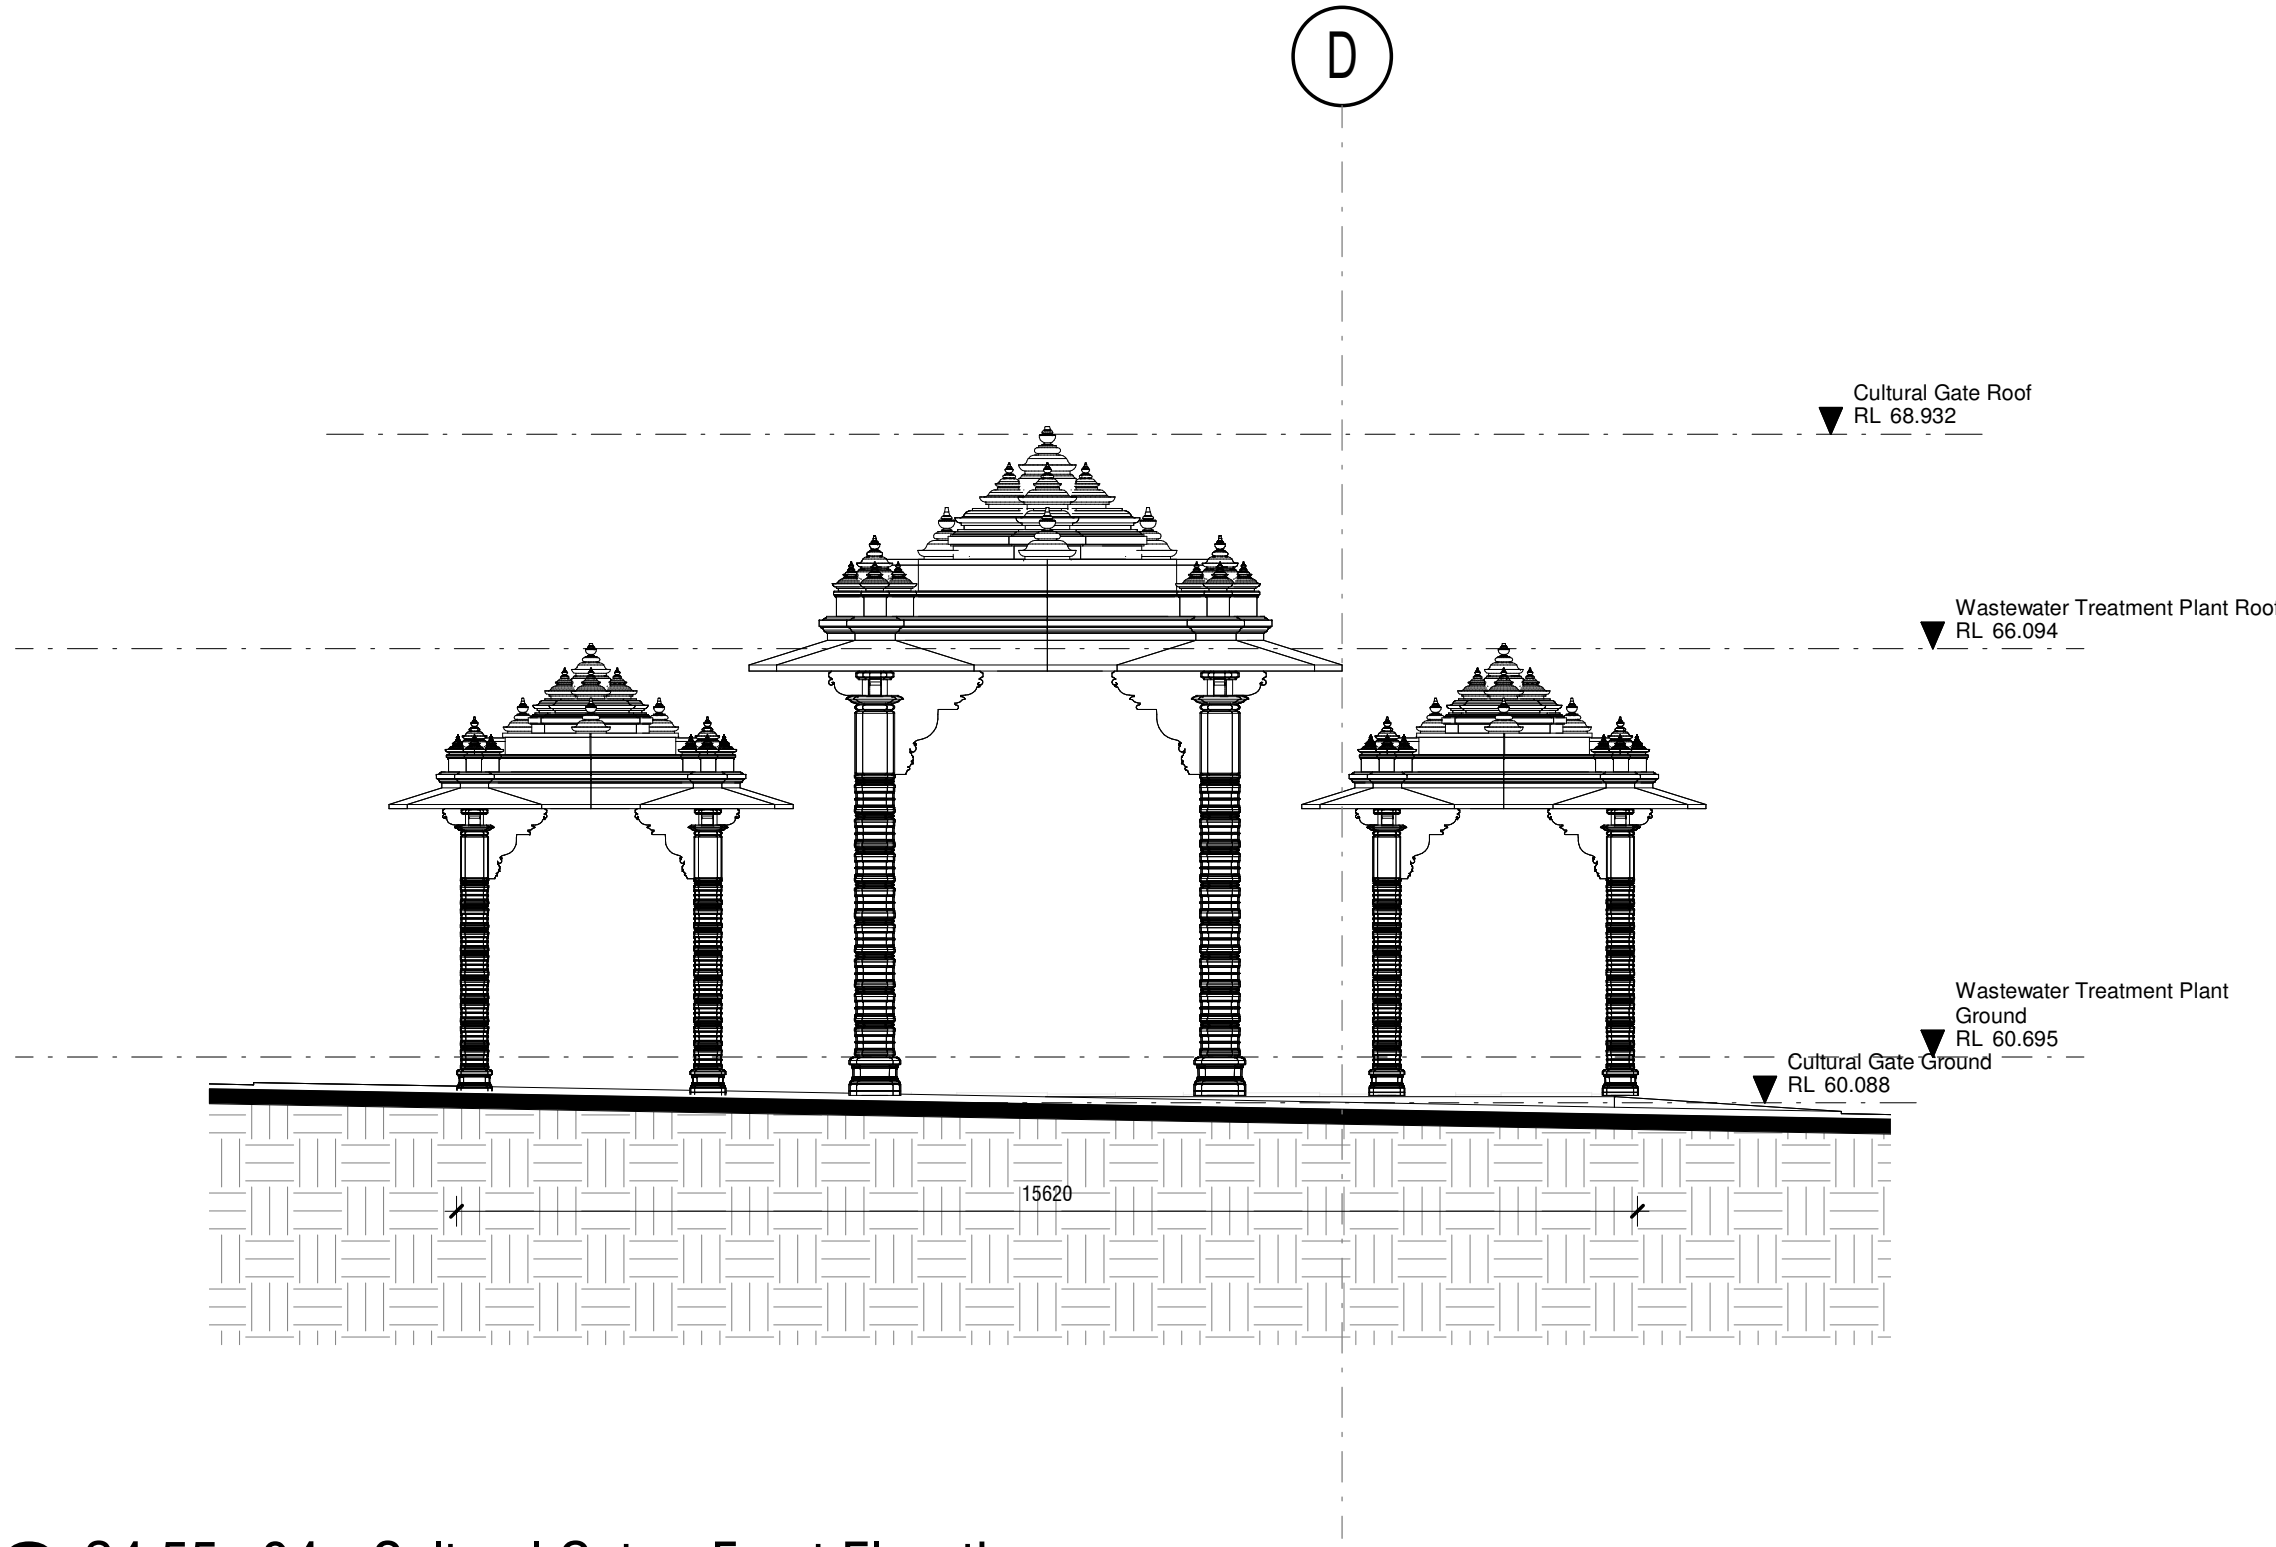

2 S4.55 v04 - Cultural Gate - Front Elevation
1 : 100

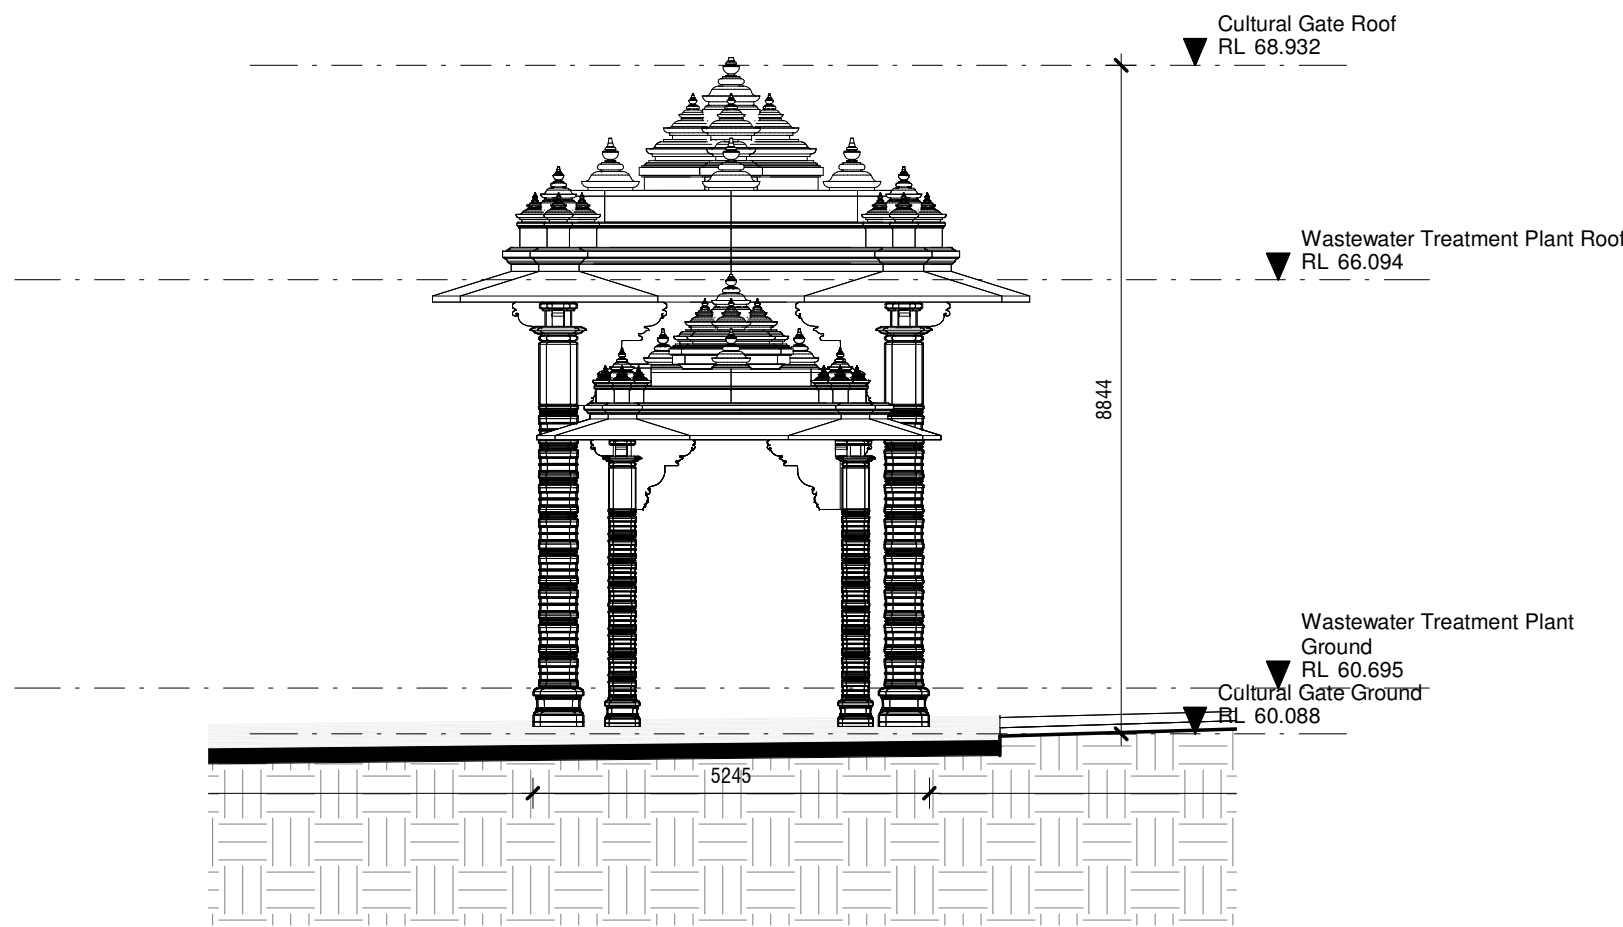

3 S4.55 v04 - Cultural Gate - Side Elevation
1 : 100

jakaan
ARCHITECTS

40 Murphy Street
Blaxland NSW 2774
0420 249 720 | geoff@jakaan.com.au

PROJECT TITLE
BAPS Temple

CLIENT
BAPS Swaminarayan Sanstha

ADDRESS
**Aldington Road,
Kemps Creek**

DRAWING TITLE
Cultural Gate

SCALE
1 : 100 @ A1

DRAWING NUMBER
JA1120 - S4.55 v04-70

ISSUE
B
DATE
**26/05/2021
10:34:30 AM**

S4.55 v04

COPYRIGHT APPLIES TO THIS DOCUMENT AND DESIGN AND IS THE PROPERTY OF JAKAAN ARCHITECTS - REPRODUCTION OF ANY KIND IS NOT PERMITTED WITHOUT OUR CONSENT.

CONTRACTORS TO VERIFY ALL DIMENSIONS AND SETOUTS ON SITE BEFORE COMMENCING WORK.


SHOULD ANY DISCREPANCIES BE FOUND, PLEASE NOTIFY THE AUTHOR IMMEDIATELY SO THAT INSTRUCTION MAY BE ISSUED.

FIGURED DIMENSIONS ARE TO BE USED.
DO NOT SCALE FROM THIS DRAWING.

TO BE READ IN CONJUNCTION WITH ENGINEER'S DOCUMENTS.

THE NOMINATED RESPONSIBLE ARCHITECT FOR JAKAAN ARCHITECTS IS GEOFF FERRIS-SMITH. REGISTRATION #8334.
ACN: 48 714 361 834


REVISION SCHEDULE		
ISSUE #	DATE	DESCRIPTION
A	07/05/21	S4.55 v04 Draft
B	26/05/21	S4.55 v04 Issue to Council

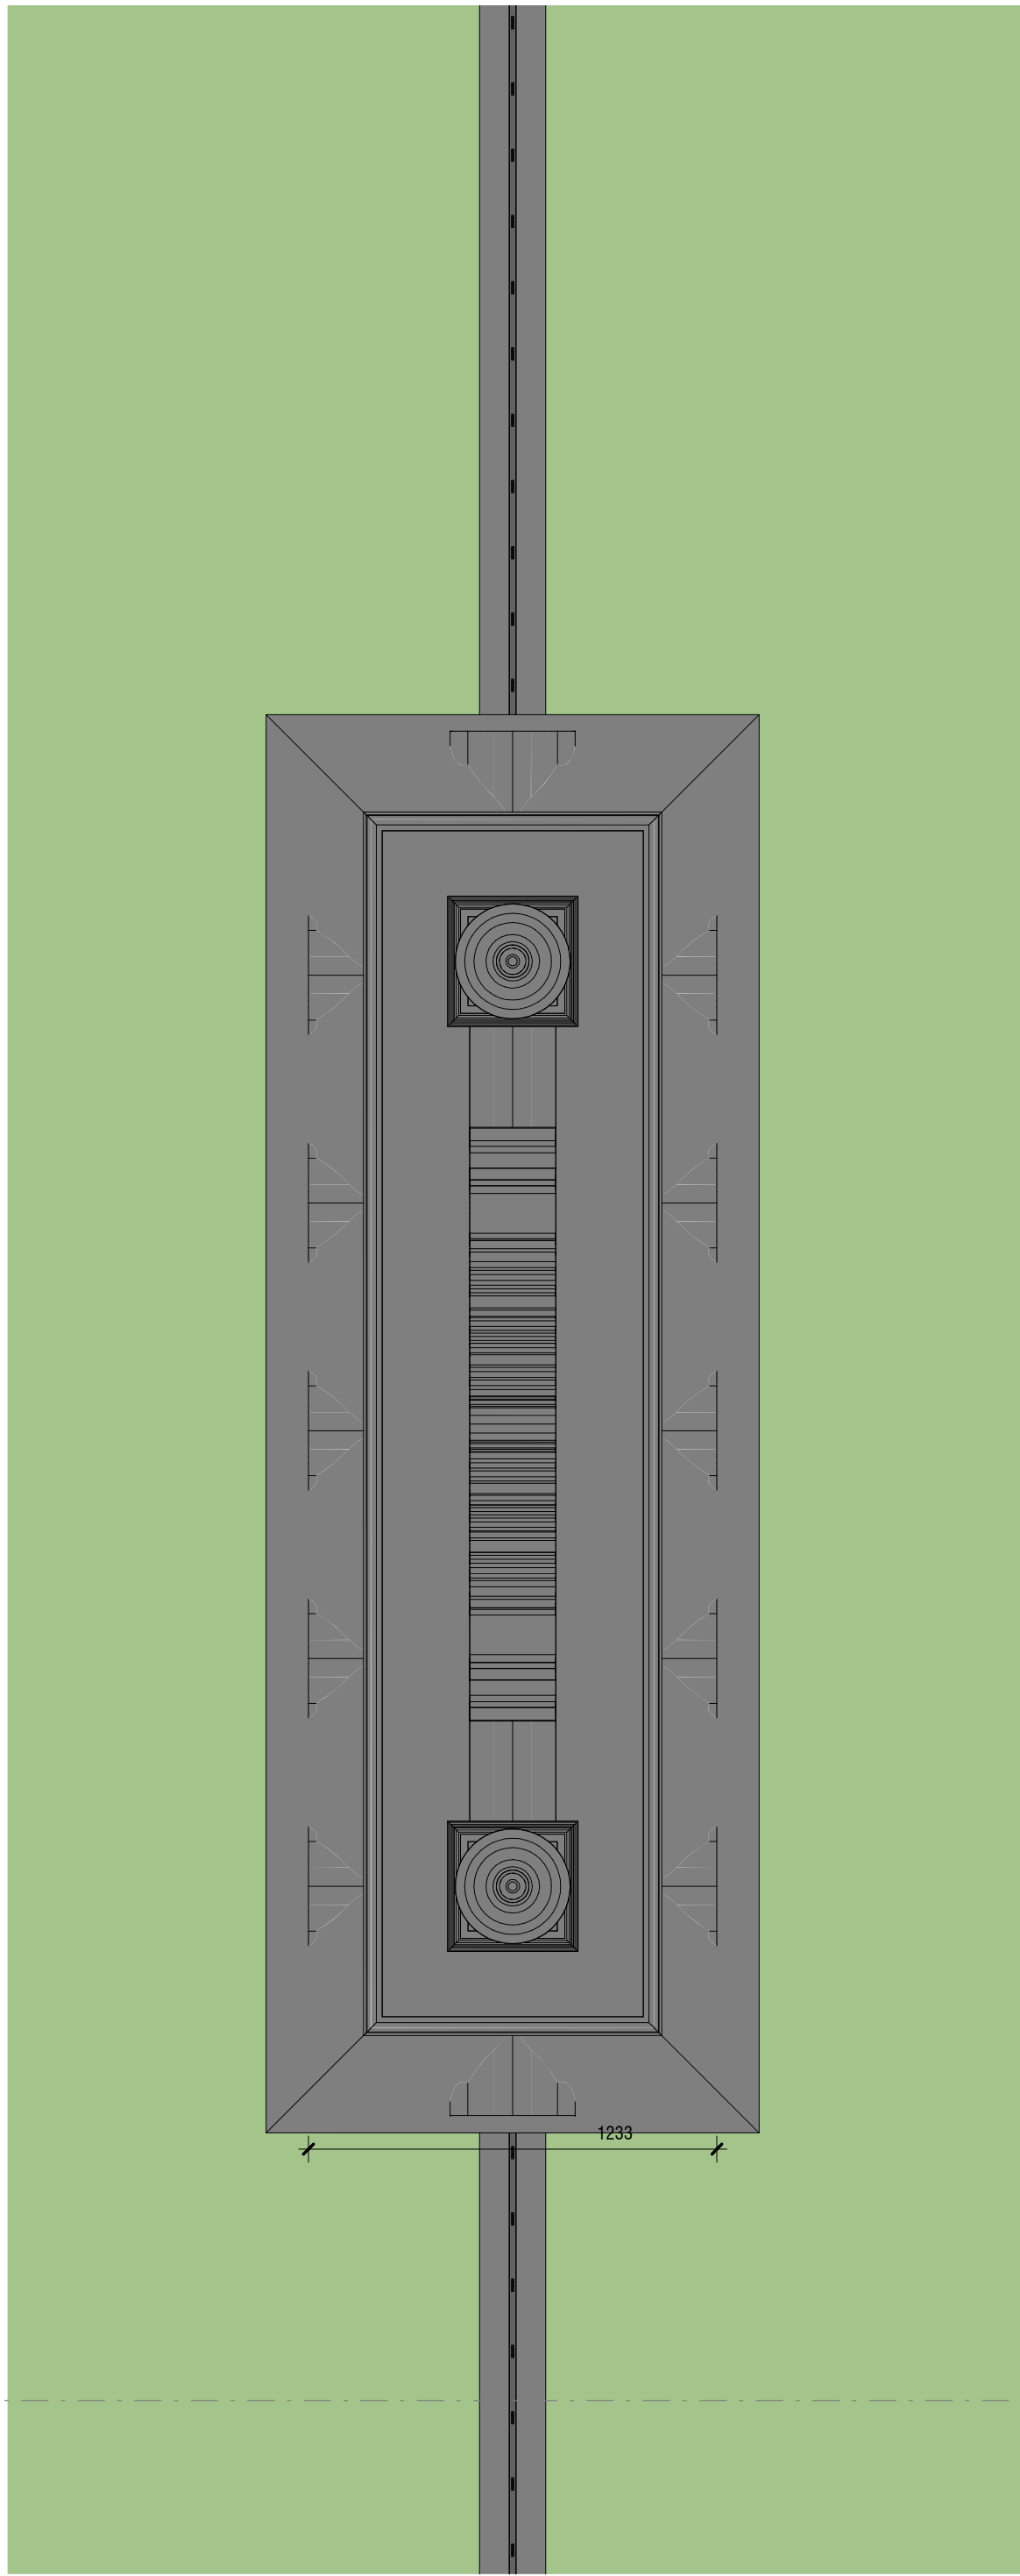

B



1 S4.55 v04 - Signage Panel Plan
1 : 20

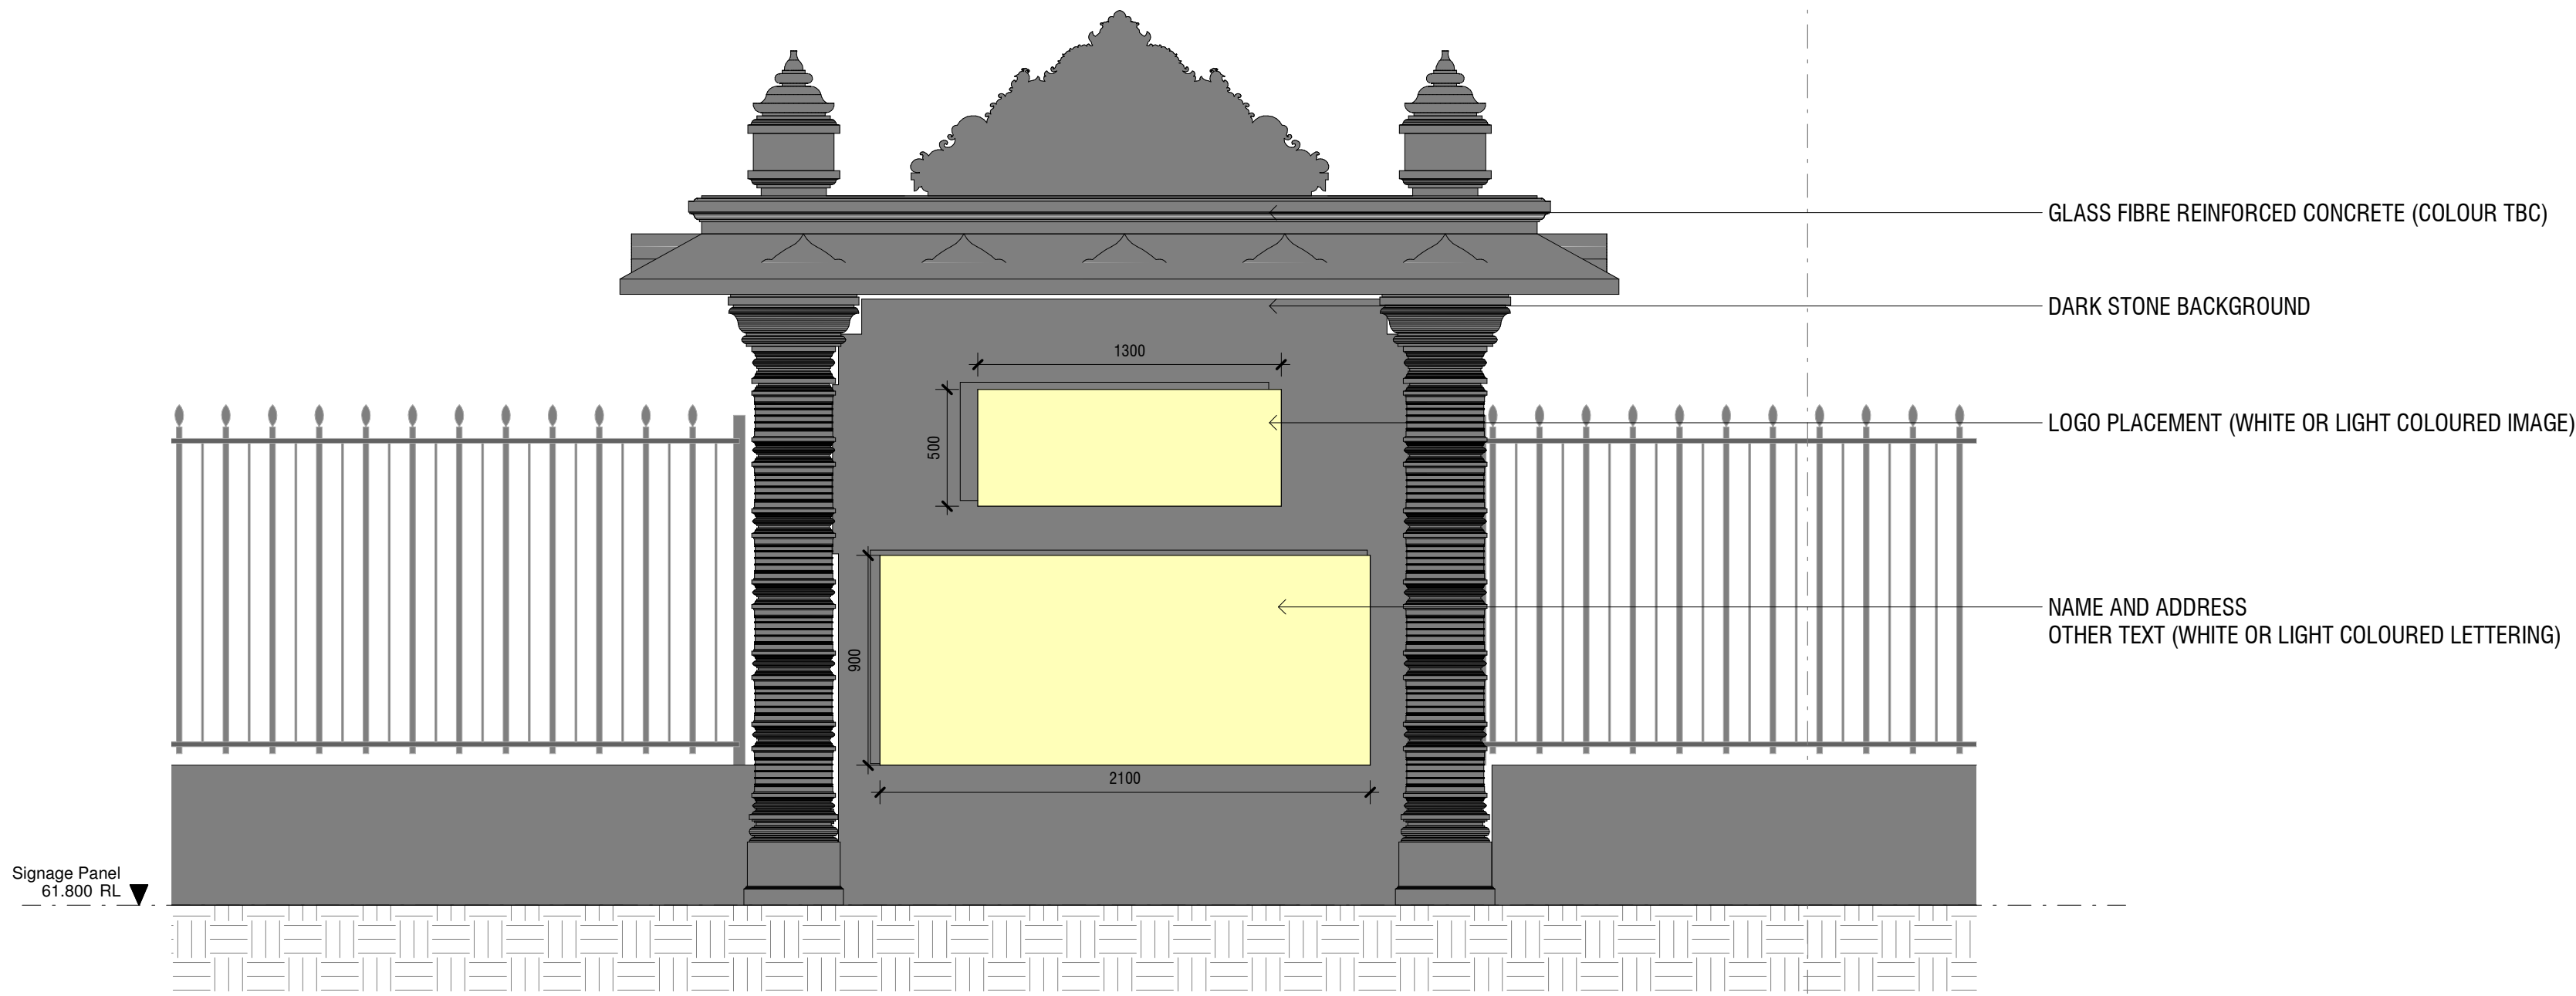

GLASS FIBRE REINFORCED CONCRETE (COLOUR TBC)

DARK STONE BACKGROUND

LOGO PLACEMENT (WHITE OR LIGHT COLOURED IMAGE)

NAME AND ADDRESS
OTHER TEXT (WHITE OR LIGHT COLOURED LETTERING)

Signage Panel
61,600 RL

2 S4.55 v04 - Signage Panel - Front Elevation
1 : 25

jakaan
ARCHITECTS

40 Murphy Street
Blaxland NSW 2774

0420 249 720 | geoff@jakaan.com.au

PROJECT TITLE

BAPS Temple

CLIENT

BAPS Swaminarayan Sanstha

ADDRESS

**Aldington Road,
Kemps Creek**

DRAWING TITLE

Signage Panel

SCALE

As indicated @ A1

DRAWING NUMBER

JA1120 - S4.55 v04-75

ISSUE

B

DATE

**26/05/2021
10:34:34 AM**

S4.55 v04

COPYRIGHT APPLIES TO THIS DOCUMENT AND DESIGN AND IS THE PROPERTY OF JAKAAN ARCHITECTS - REPRODUCTION OF ANY KIND IS NOT PERMITTED WITHOUT OUR CONSENT.

CONTRACTORS TO VERIFY ALL DIMENSIONS AND SETOUTS ON SITE BEFORE COMMENCING WORK.


SHOULD ANY DISCREPANCIES BE FOUND, PLEASE NOTIFY THE AUTHOR IMMEDIATELY SO THAT INSTRUCTION MAY BE ISSUED.

FIGURED DIMENSIONS ARE TO BE USED.
DO NOT SCALE FROM THIS DRAWING.

TO BE READ IN CONJUNCTION WITH ENGINEER'S DOCUMENTS.

THE NOMINATED RESPONSIBLE ARCHITECT FOR JAKAAN ARCHITECTS IS GEOFF FERRIS-SMITH. REGISTRATION #8334.
ACN: 48 714 361 834

REVISION SCHEDULE		
ISSUE #	DATE	DESCRIPTION
A	07/05/21	S4.55 v04 Draft
B	26/05/21	S4.55 v04 Issue to Council

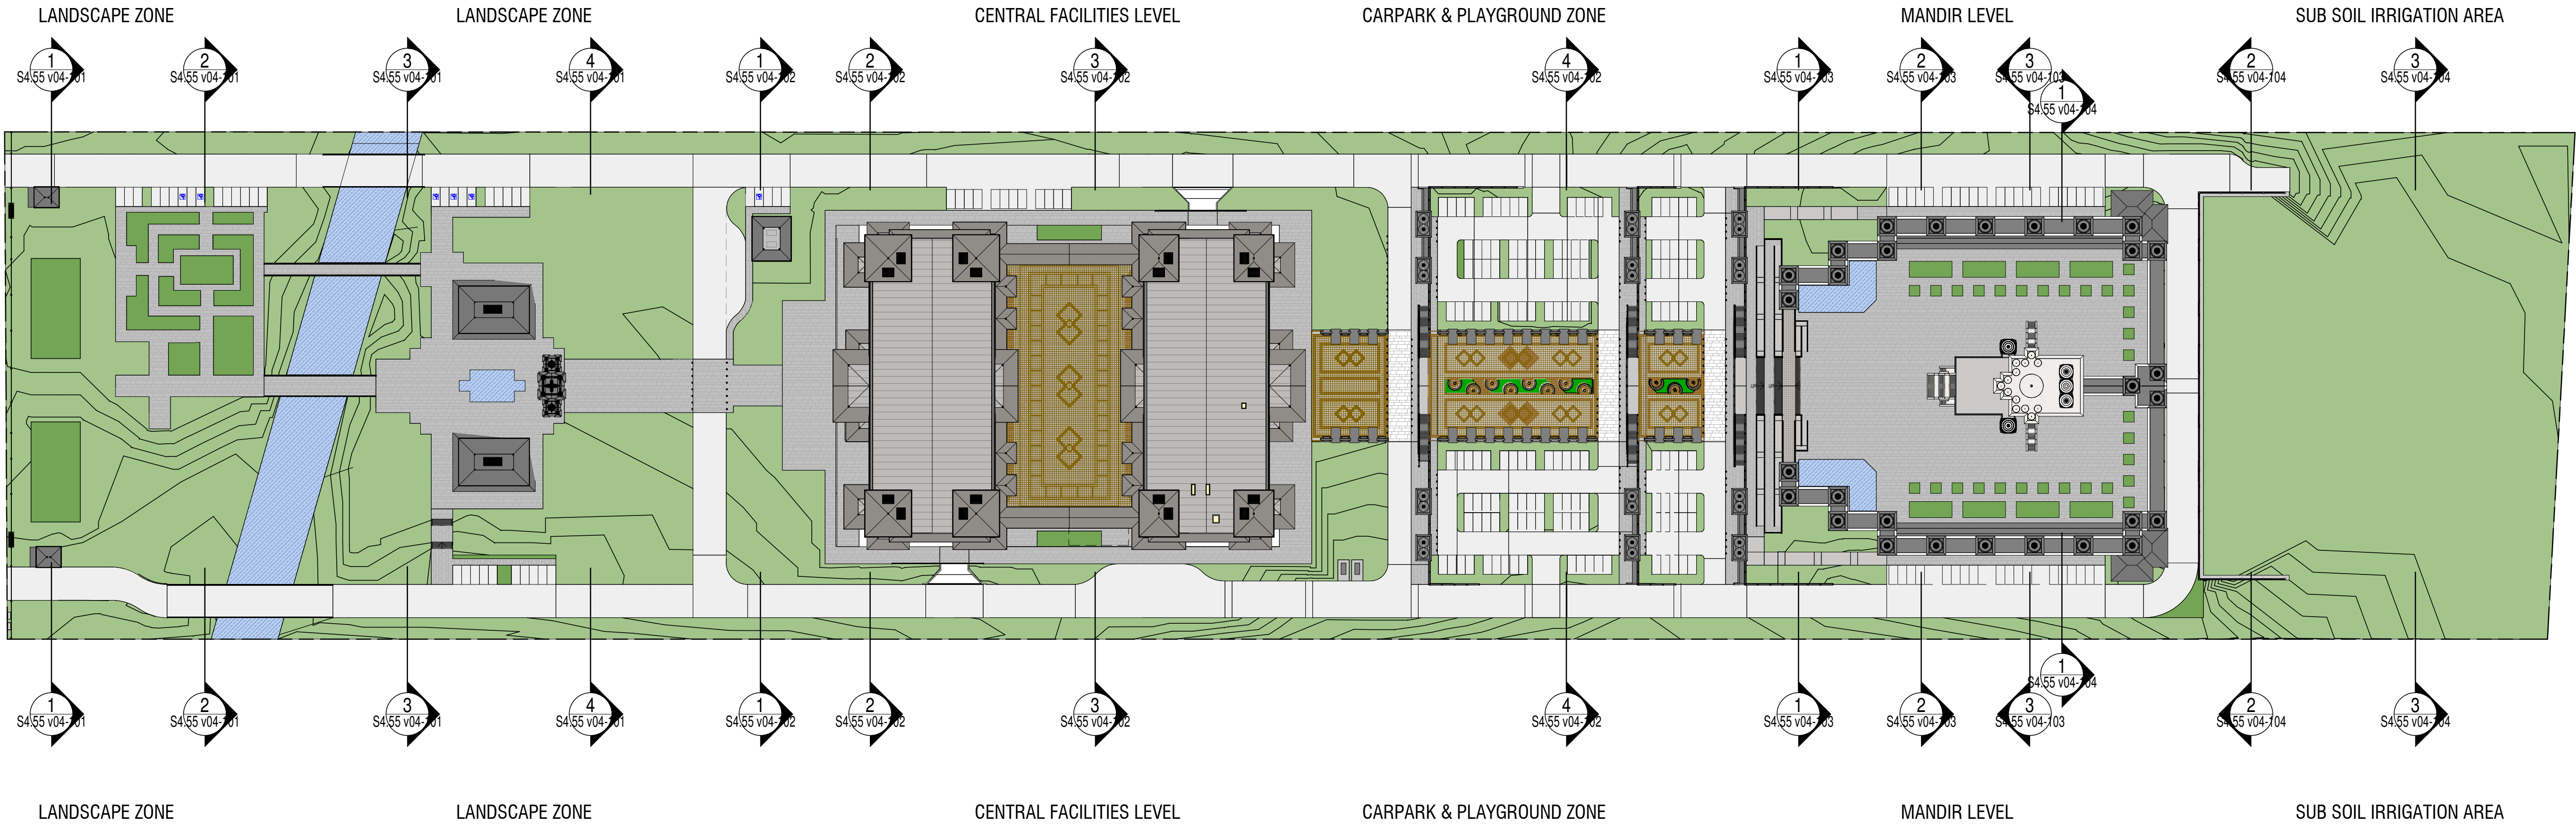

SIMPLIFIED SITE PLAN FOR SECTION REFERENCE ONLY

jakaan
ARCHITECTS

40 Murphy Street
Blaxland NSW 2774

0420 249 720 | geoff@jakaan.com.au

PROJECT TITLE

BAPS Temple

CLIENT

BAPS Swaminarayan Sanstha

ADDRESS

**Aldington Road,
Kemps Creek**

DRAWING TITLE

Section Reference Plan

SCALE

1 : 1000 @ A1

DRAWING NUMBER

JA1120 - S4.55 v04-100

ISSUE DATE

B


**26/05/2021
10:35:08 AM**

S4.55 v04




1 S4.55 v04 - Proposed Site Plan - Section References
1 : 1000


Document Set ID: 9615911
Version: 1, Version Date: 07/06/2021

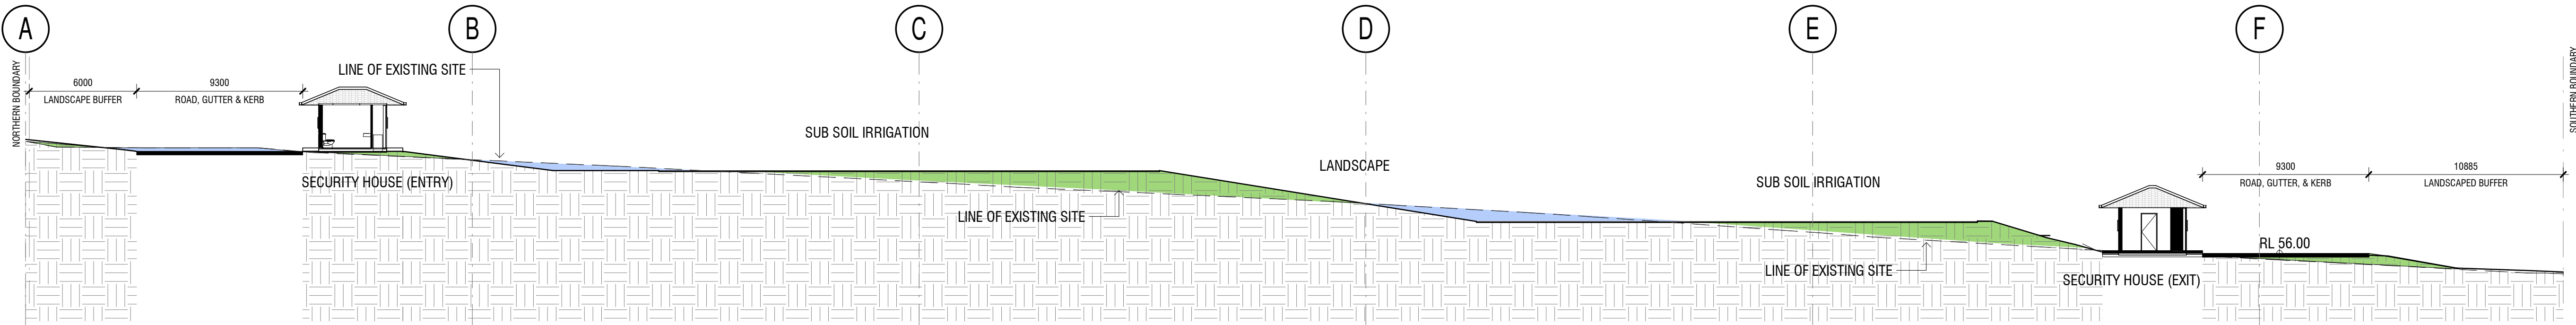


1 S4.55 v04 - Site Cross Section 1
1 : 200

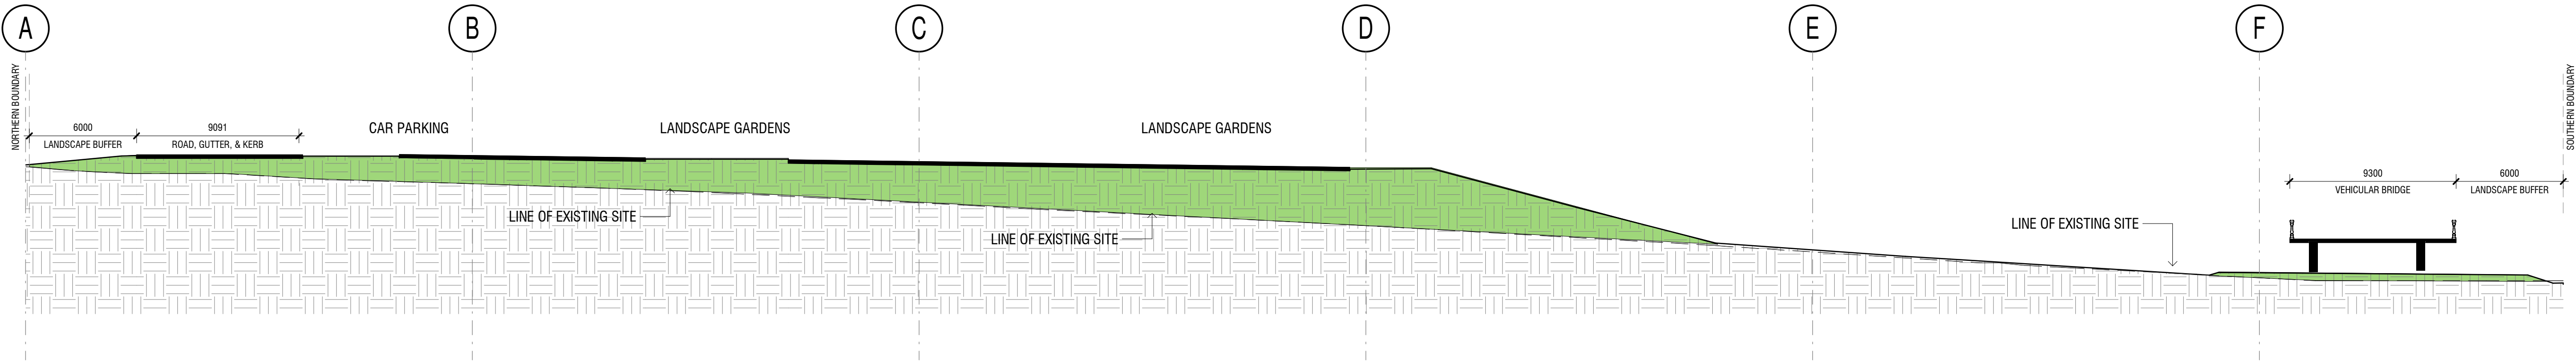

2 S4.55 v04 - Site Cross Section 2
1 : 200

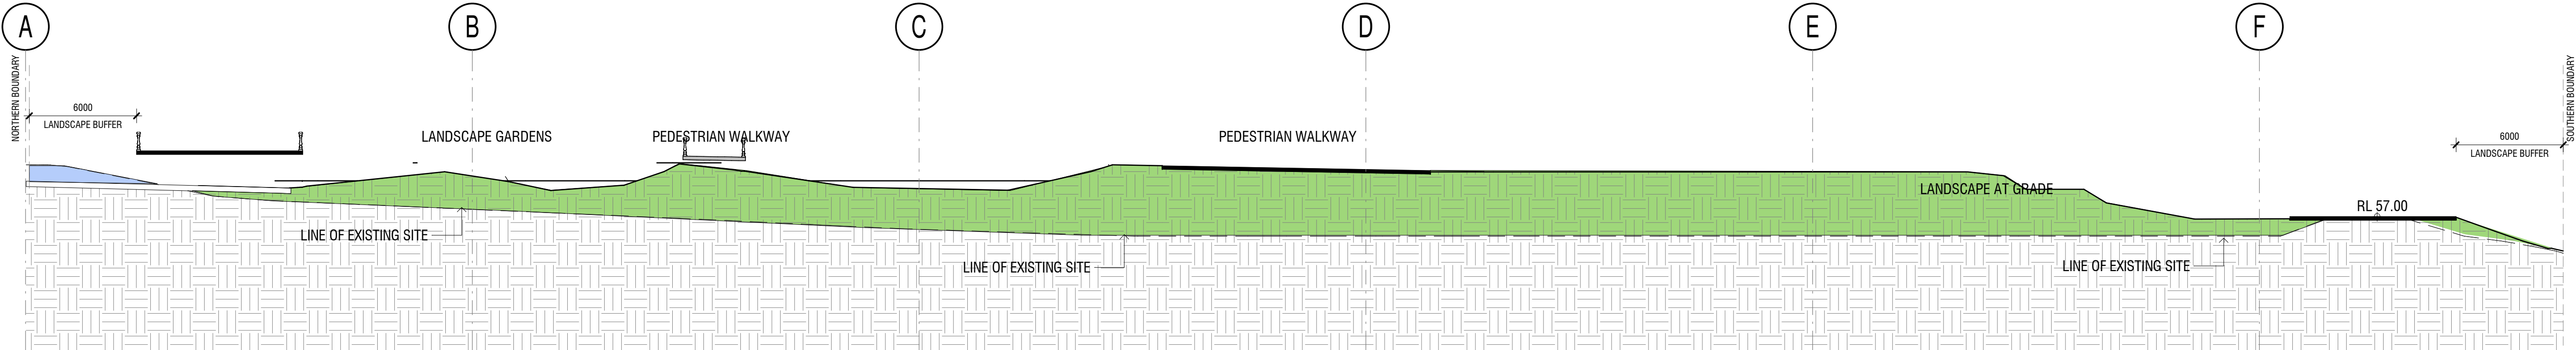

3 S4.55 v04 - Site Cross Section 3
1 : 200

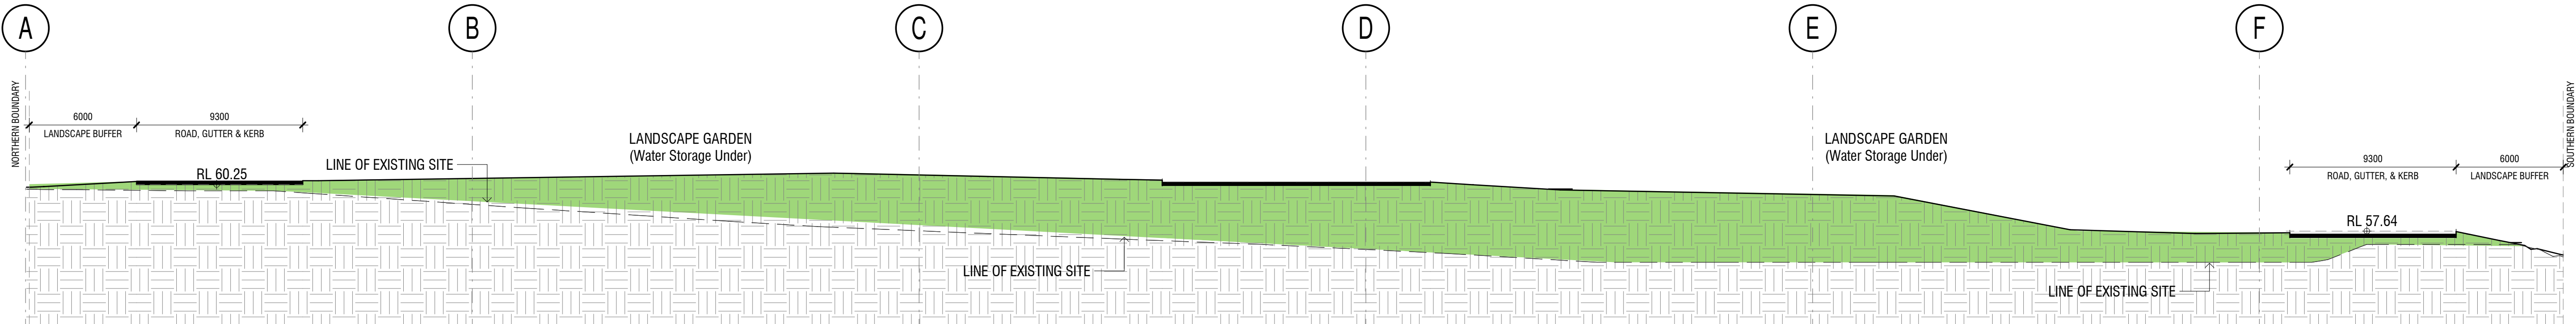

4 S4.55 v04 - Site Cross Section 4
1 : 200
Document Set ID: 9615911
Version: 1, Version Date: 07/06/2021

COPYRIGHT APPLIES TO THIS DOCUMENT AND DESIGN AND IS THE PROPERTY OF JAKAAN ARCHITECTS - REPRODUCTION OF ANY KIND IS NOT PERMITTED WITHOUT OUR CONSENT.

CONTRACTORS TO VERIFY ALL DIMENSIONS AND SETOUTS ON SITE BEFORE COMMENCING WORK.

SHOULD ANY DISCREPANCIES BE FOUND, PLEASE NOTIFY THE AUTHOR IMMEDIATELY SO THAT INSTRUCTION MAY BE ISSUED.

FIGURED DIMENSIONS ARE TO BE USED.
DO NOT SCALE FROM THIS DRAWING.

TO BE READ IN CONJUNCTION WITH ENGINEER'S DOCUMENTS.

THE NOMINATED RESPONSIBLE ARCHITECT FOR JAKAAN ARCHITECTS IS GEOFF FERRIS-SMITH. REGISTRATION #8334.
ACN: 48 714 361 834

REVISION SCHEDULE

ISSUE #	DATE	DESCRIPTION
A	07/05/21	S4.55 v04 Draft
B	26/05/21	S4.55 v04 Issue to Council

jakaan
ARCHITECTS

40 Murphy Street
Blaxland NSW 2774

0420 249 720 | geoff@jakaan.com.au

PROJECT TITLE

BAPS Temple

CLIENT

BAPS Swaminarayan Sanstha

ADDRESS

**Aldington Road,
Kemps Creek**

DRAWING TITLE

Cross Sections

SCALE

1 : 200 @ A1

DRAWING NUMBER

JA1120 - S4.55 v04-101


ISSUE

B


DATE

**26/05/2021
10:35:09 AM**


S4.55 v04

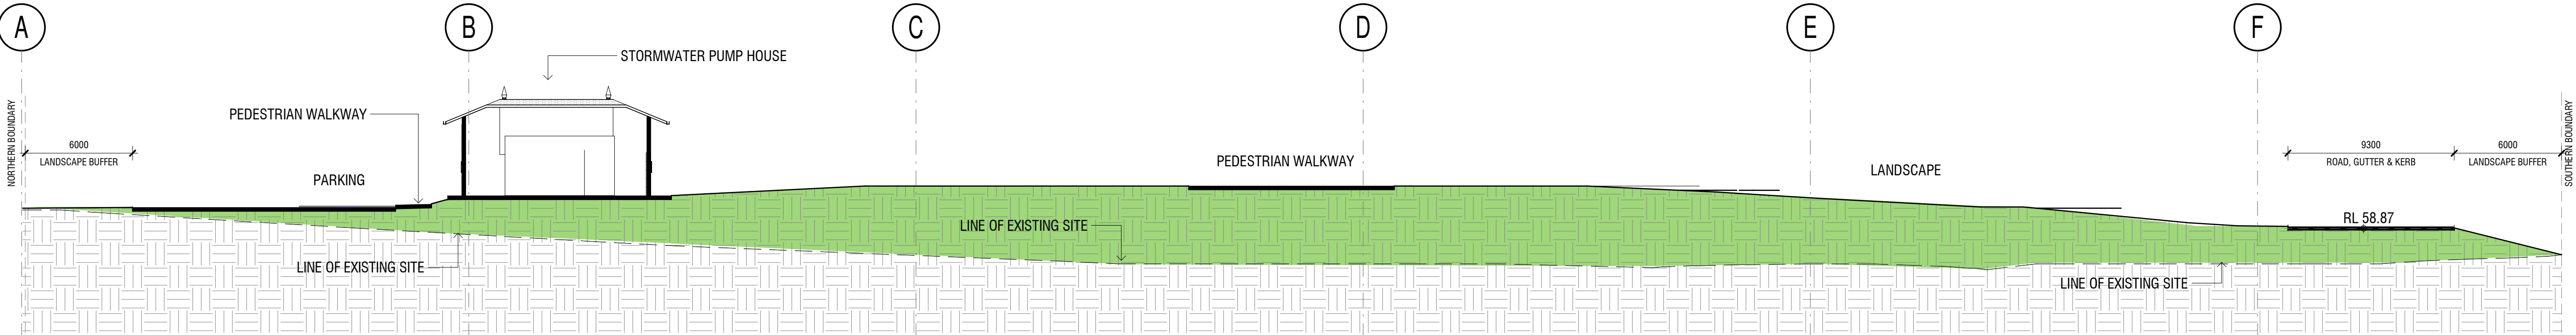


1 S4.55 v04 - Site Cross Section 5
1 : 200

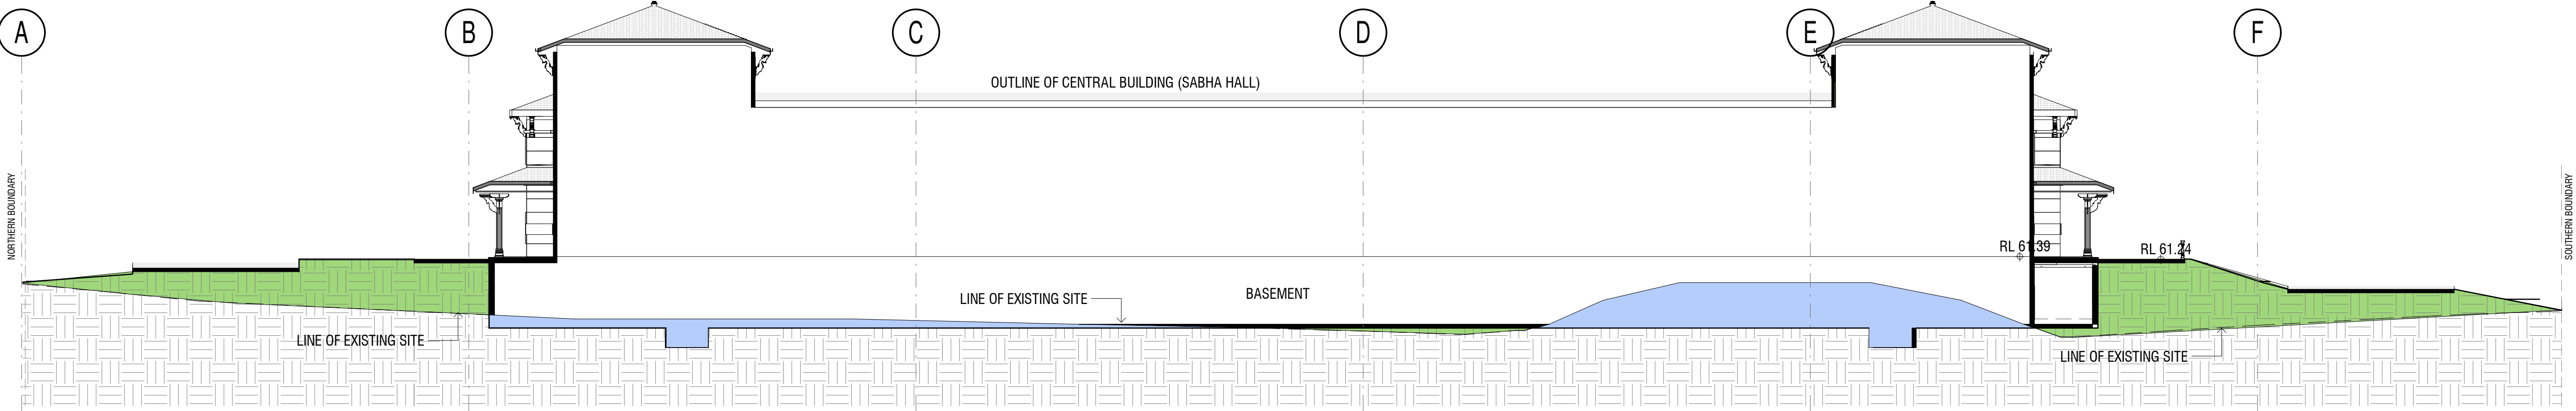

2 S4.55 v04 - Site Cross Section 6
1 : 200

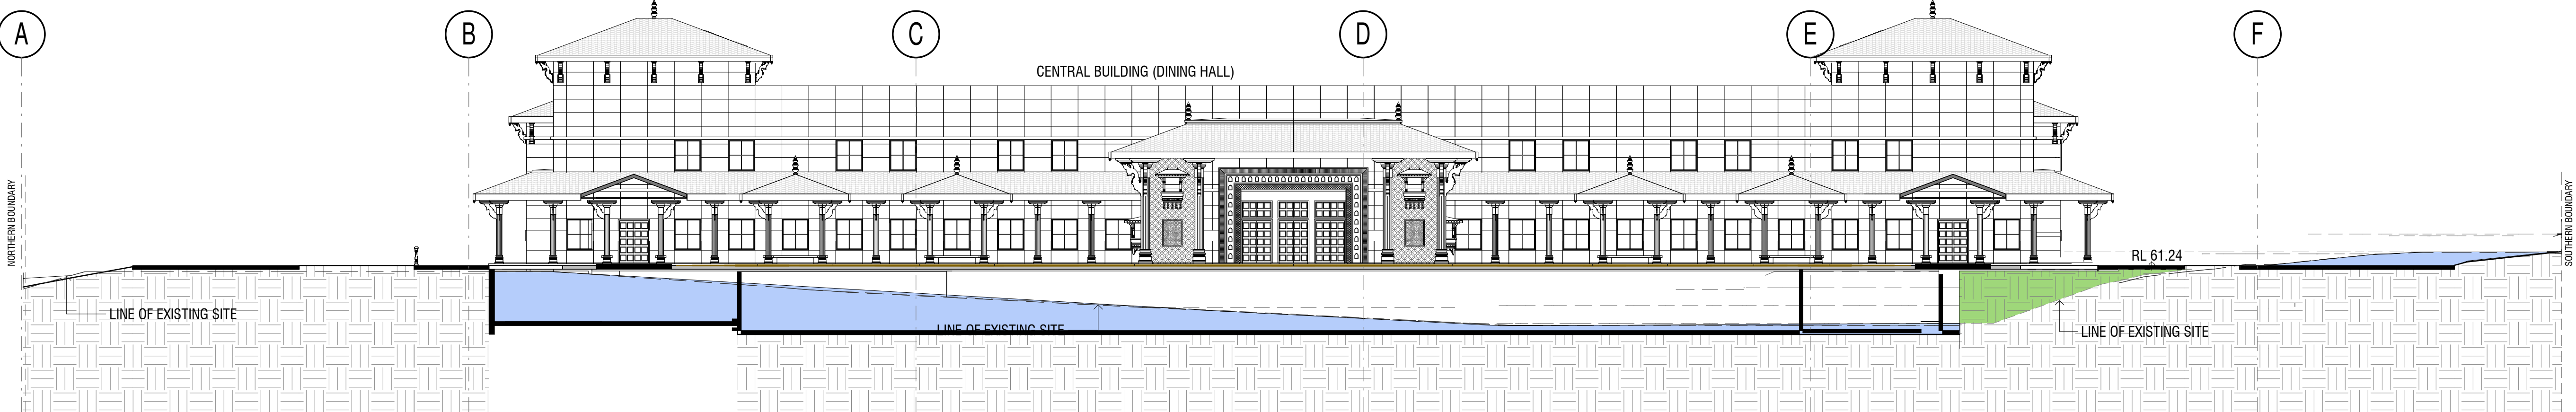

3 S4.55 v04 - Site Cross Section 7
1 : 200

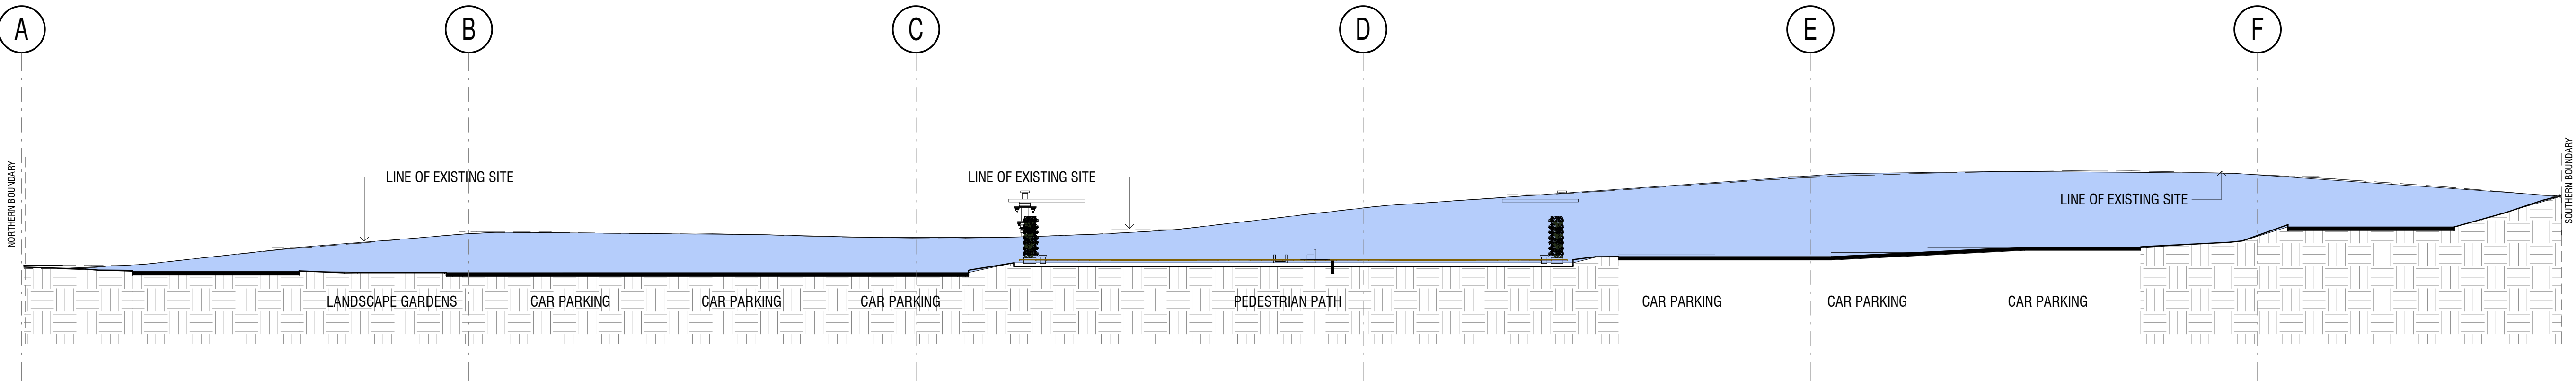

4 S4.55 v04 - Site Cross Section 8
1 : 200

COPYRIGHT APPLIES TO THIS DOCUMENT AND DESIGN AND IS THE PROPERTY OF JAKAAN ARCHITECTS - REPRODUCTION OF ANY KIND IS NOT PERMITTED WITHOUT OUR CONSENT.

CONTRACTORS TO VERIFY ALL DIMENSIONS AND SETOUTS ON SITE BEFORE COMMENCING WORK.

SHOULD ANY DISCREPANCIES BE FOUND, PLEASE NOTIFY THE AUTHOR IMMEDIATELY SO THAT INSTRUCTION MAY BE ISSUED.

FIGURED DIMENSIONS ARE TO BE USED.
DO NOT SCALE FROM THIS DRAWING.

TO BE READ IN CONJUNCTION WITH ENGINEER'S DOCUMENTS.

THE NOMINATED RESPONSIBLE ARCHITECT FOR JAKAAN ARCHITECTS IS GEOFF FERRIS-SMITH. REGISTRATION #8334.
ACN: 48 714 381 834

REVISION SCHEDULE		
ISSUE #	DATE	DESCRIPTION
A	07/05/21	S4.55 v04 Draft
B	26/05/21	S4.55 v04 Issue to Council

jakaan
ARCHITECTS

40 Murphy Street
Blaxland NSW 2774
0420 249 720 | geoff@jakaan.com.au

PROJECT TITLE

BAPS Temple

CLIENT

BAPS Swaminarayan Sanstha

ADDRESS

Aldington Road,
Kemps Creek

DRAWING TITLE

Cross Sections

SCALE

1 : 200 @ A1

DRAWING NUMBER

JA1120 - S4.55 v04-102


ISSUE

B


DATE

26/05/2021
10:35:19 AM


S4.55 v04

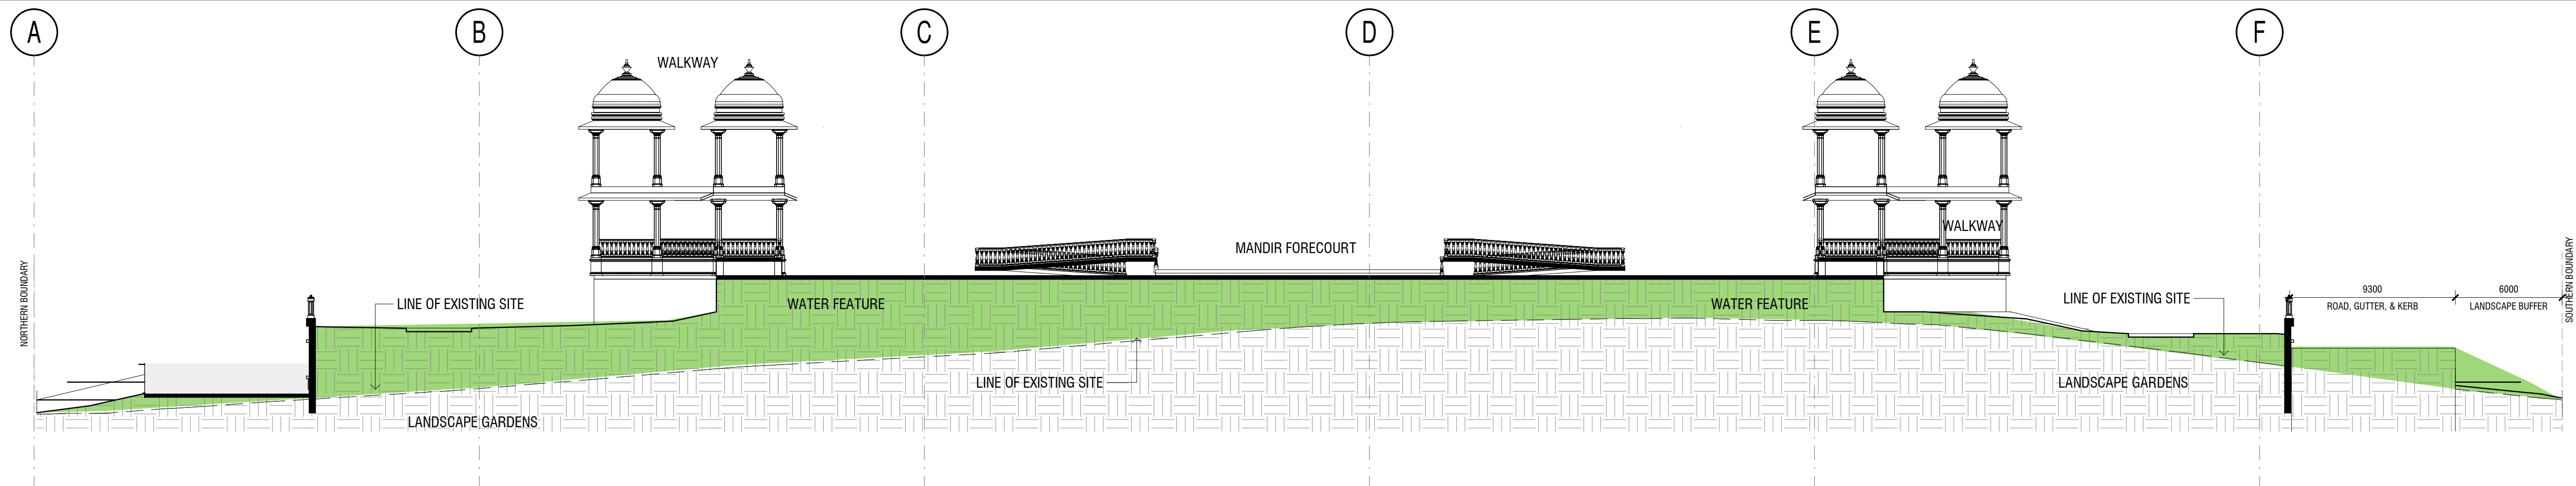

1 S4.55 v04 - Site Cross Section 9
1 : 200

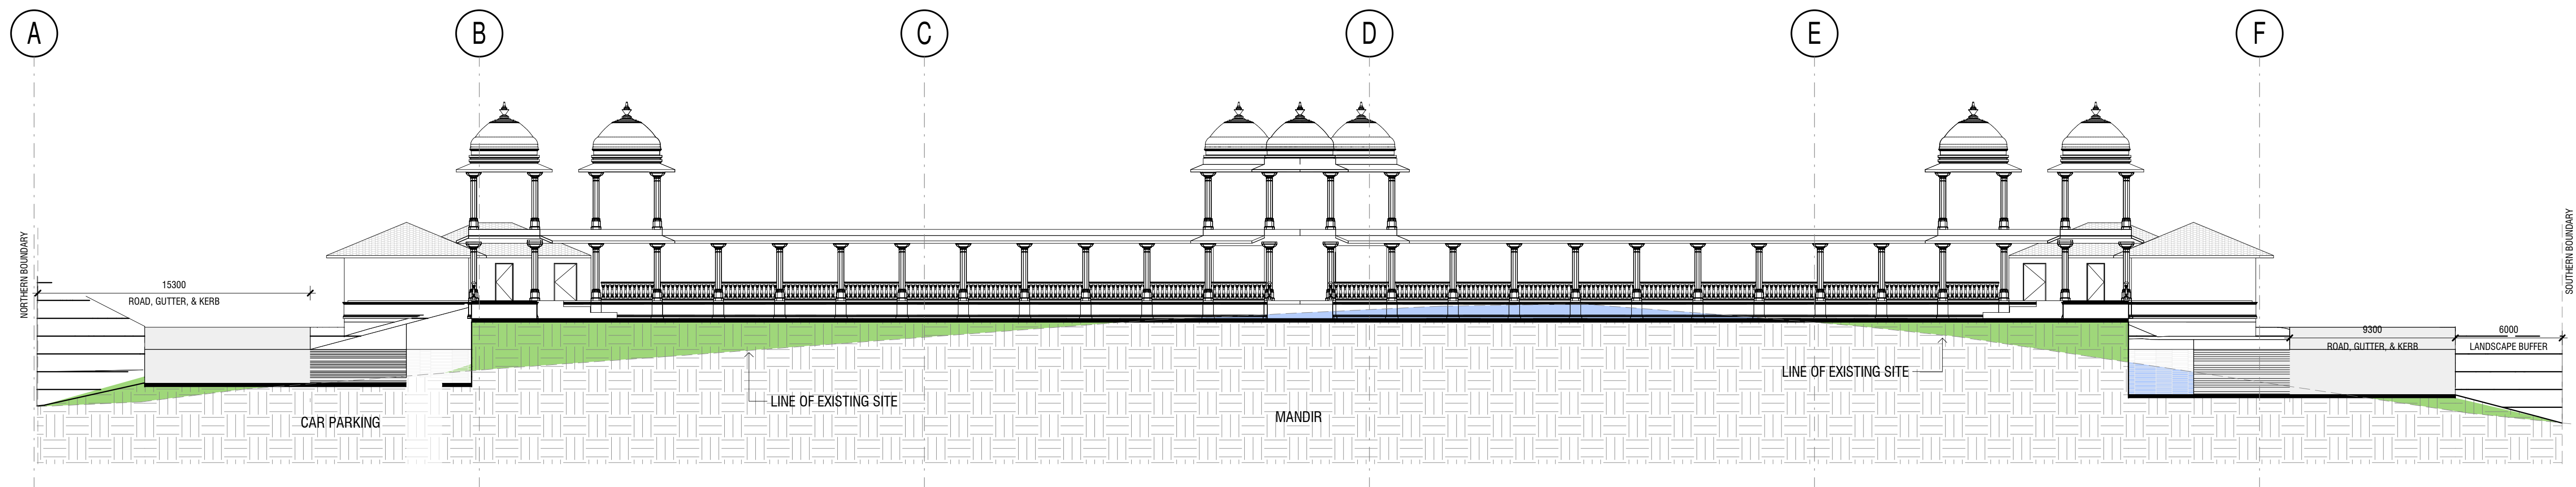

2 S4.55 v04 - Site Cross Section 10
1 : 200

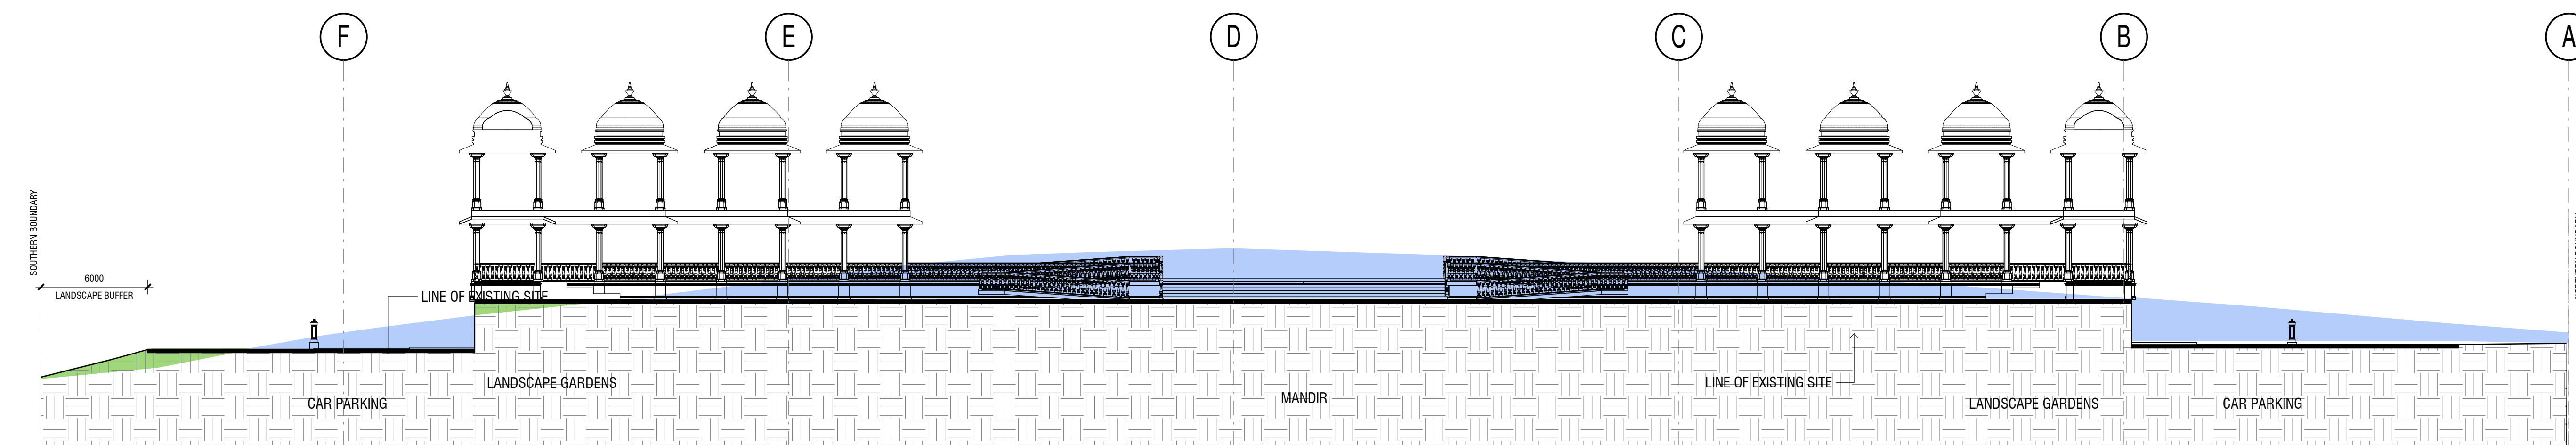

3 S4.55 v04 - Site Cross Section 11
1 : 200

COPYRIGHT APPLIES TO THIS DOCUMENT AND DESIGN AND IS THE PROPERTY OF JAKAAN ARCHITECTS - REPRODUCTION OF ANY KIND IS NOT PERMITTED WITHOUT OUR CONSENT.

CONTRACTORS TO VERIFY ALL DIMENSIONS AND SETOUTS ON SITE BEFORE COMMENCING WORK.

SHOULD ANY DISCREPANCIES BE FOUND, PLEASE NOTIFY THE AUTHOR IMMEDIATELY SO THAT INSTRUCTION MAY BE ISSUED.

FIGURED DIMENSIONS ARE TO BE USED.
DO NOT SCALE FROM THIS DRAWING.

TO BE READ IN CONJUNCTION WITH ENGINEER'S DOCUMENTS.


THE NOMINATED RESPONSIBLE ARCHITECT FOR JAKAAN ARCHITECTS IS GEOFF FERRIS-SMITH. REGISTRATION #8334.
ACN: 48 714 381 834

REVISION SCHEDULE		
ISSUE #	DATE	DESCRIPTION
A	07/05/21	S4.55 v04 Draft
B	26/05/21	S4.55 v04 Issue to Council




40 Murphy Street Blaxland NSW 2774	
0420 249 720 geoff@jakaan.com.au	
PROJECT TITLE	
BAPS Temple	
CLIENT	
BAPS Swaminarayan Sanstha	
ADDRESS	
Aldington Road, Kemps Creek	
DRAWING TITLE	
Cross Sections	
SCALE	
1 : 200 @ A1	
DRAWING NUMBER	
JA1120 - S4.55 v04-103	
ISSUE	DATE
B	26/05/2021 10:36:34 AM


S4.55 v04

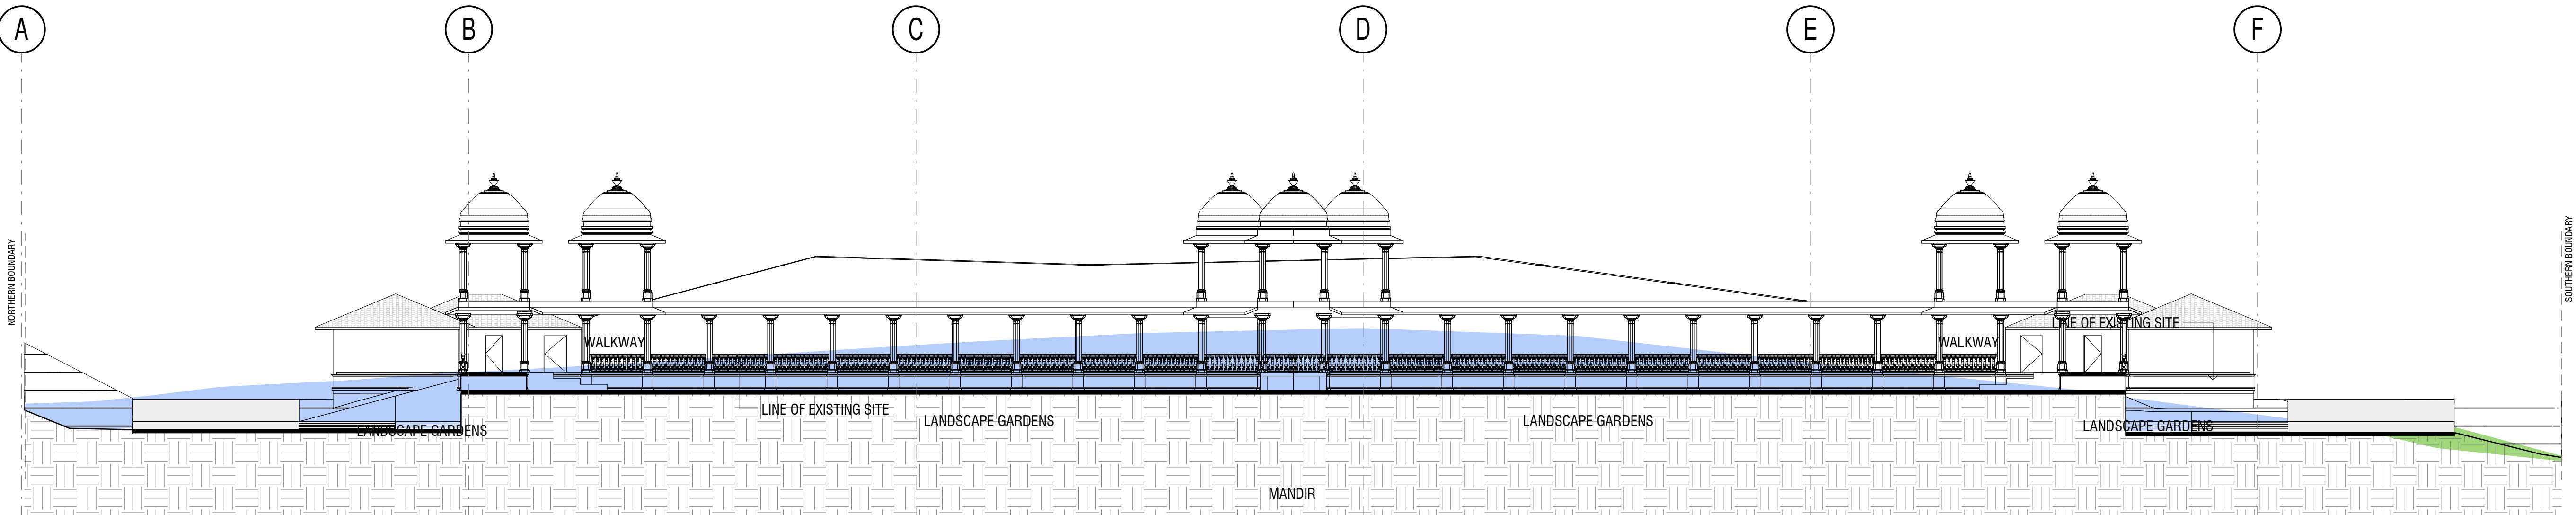

1 S4.55 v04 - Site Cross Section 12
1 : 200

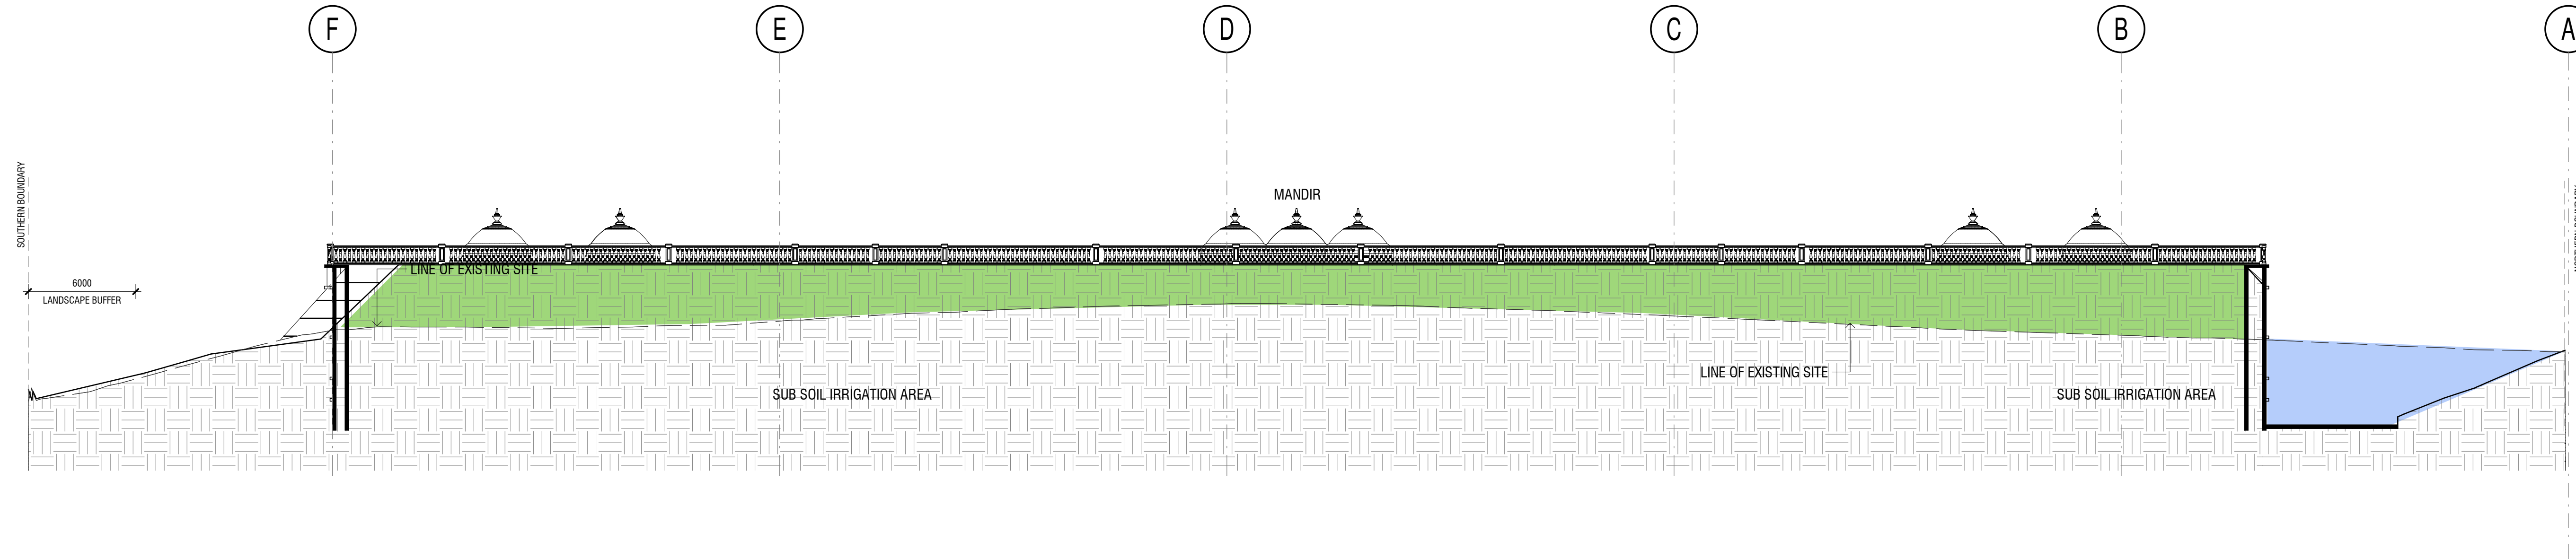

2 S4.55 v04 - Site Cross Section 13
1 : 200

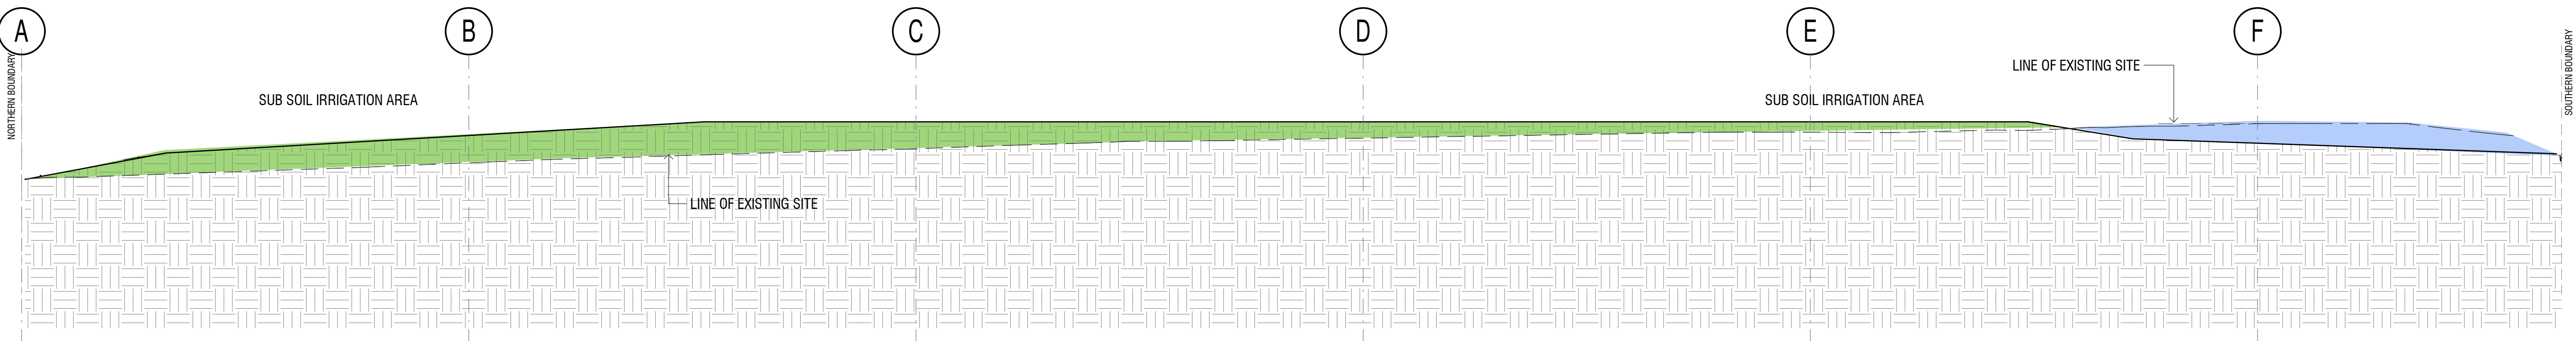

3 S4.55 v04 - Site Cross Section 14
1 : 200

COPYRIGHT APPLIES TO THIS DOCUMENT AND DESIGN AND IS THE PROPERTY OF JAKAAN ARCHITECTS - REPRODUCTION OF ANY KIND IS NOT PERMITTED WITHOUT OUR CONSENT.

CONTRACTORS TO VERIFY ALL DIMENSIONS AND SETOUTS ON SITE BEFORE COMMENCING WORK.

SHOULD ANY DISCREPANCIES BE FOUND, PLEASE NOTIFY THE AUTHOR IMMEDIATELY SO THAT INSTRUCTION MAY BE ISSUED.

FIGURED DIMENSIONS ARE TO BE USED.
DO NOT SCALE FROM THIS DRAWING.

TO BE READ IN CONJUNCTION WITH ENGINEER'S DOCUMENTS.

THE NOMINATED RESPONSIBLE ARCHITECT FOR JAKAAN ARCHITECTS IS GEOFF FERRIS-SMITH. REGISTRATION #8334.
ACN: 48 714 361 834

REVISION SCHEDULE		
ISSUE #	DATE	DESCRIPTION
A	07/05/21	S4.55 v04 Draft
B	26/05/21	S4.55 v04 Issue to Council

jakaan
ARCHITECTS

40 Murphy Street
Blaxland NSW 2774
0420 249 720 | geoff@jakaan.com.au

PROJECT TITLE
BAPS Temple

CLIENT
BAPS Swaminarayan Sanstha

ADDRESS
**Aldington Road,
Kemps Creek**


DRAWING TITLE
Cross Sections

SCALE
1 : 200 @ A1


DRAWING NUMBER
JA1120 - S4.55 v04-104

ISSUE
B
DATE
**26/05/2021
10:37:30 AM**


S4.55 v04

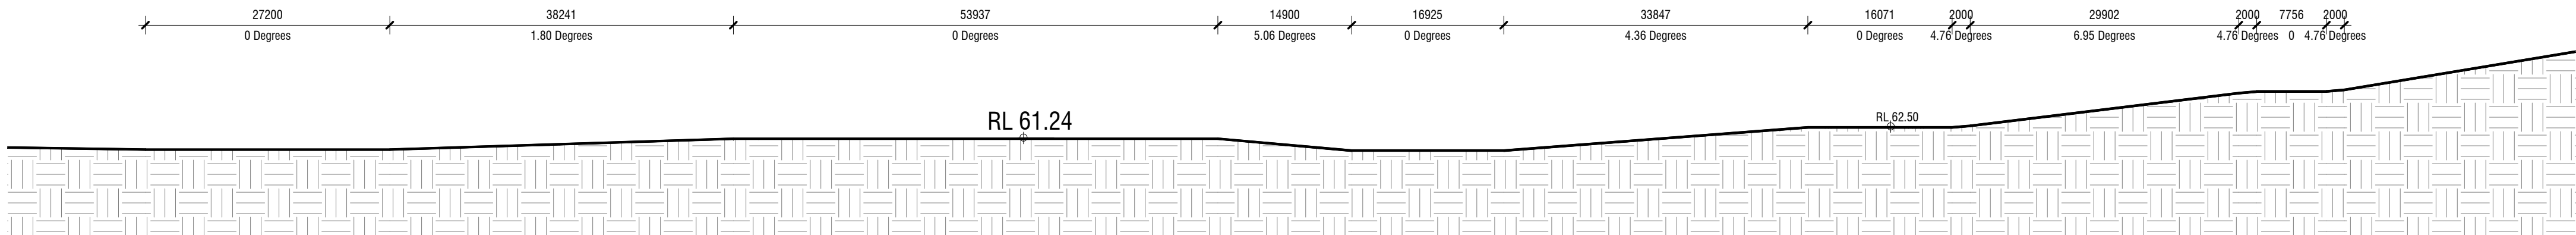

2 S4.55 v04 - Perimeter Road Grades - Central Facilities North
Road
1 : 500

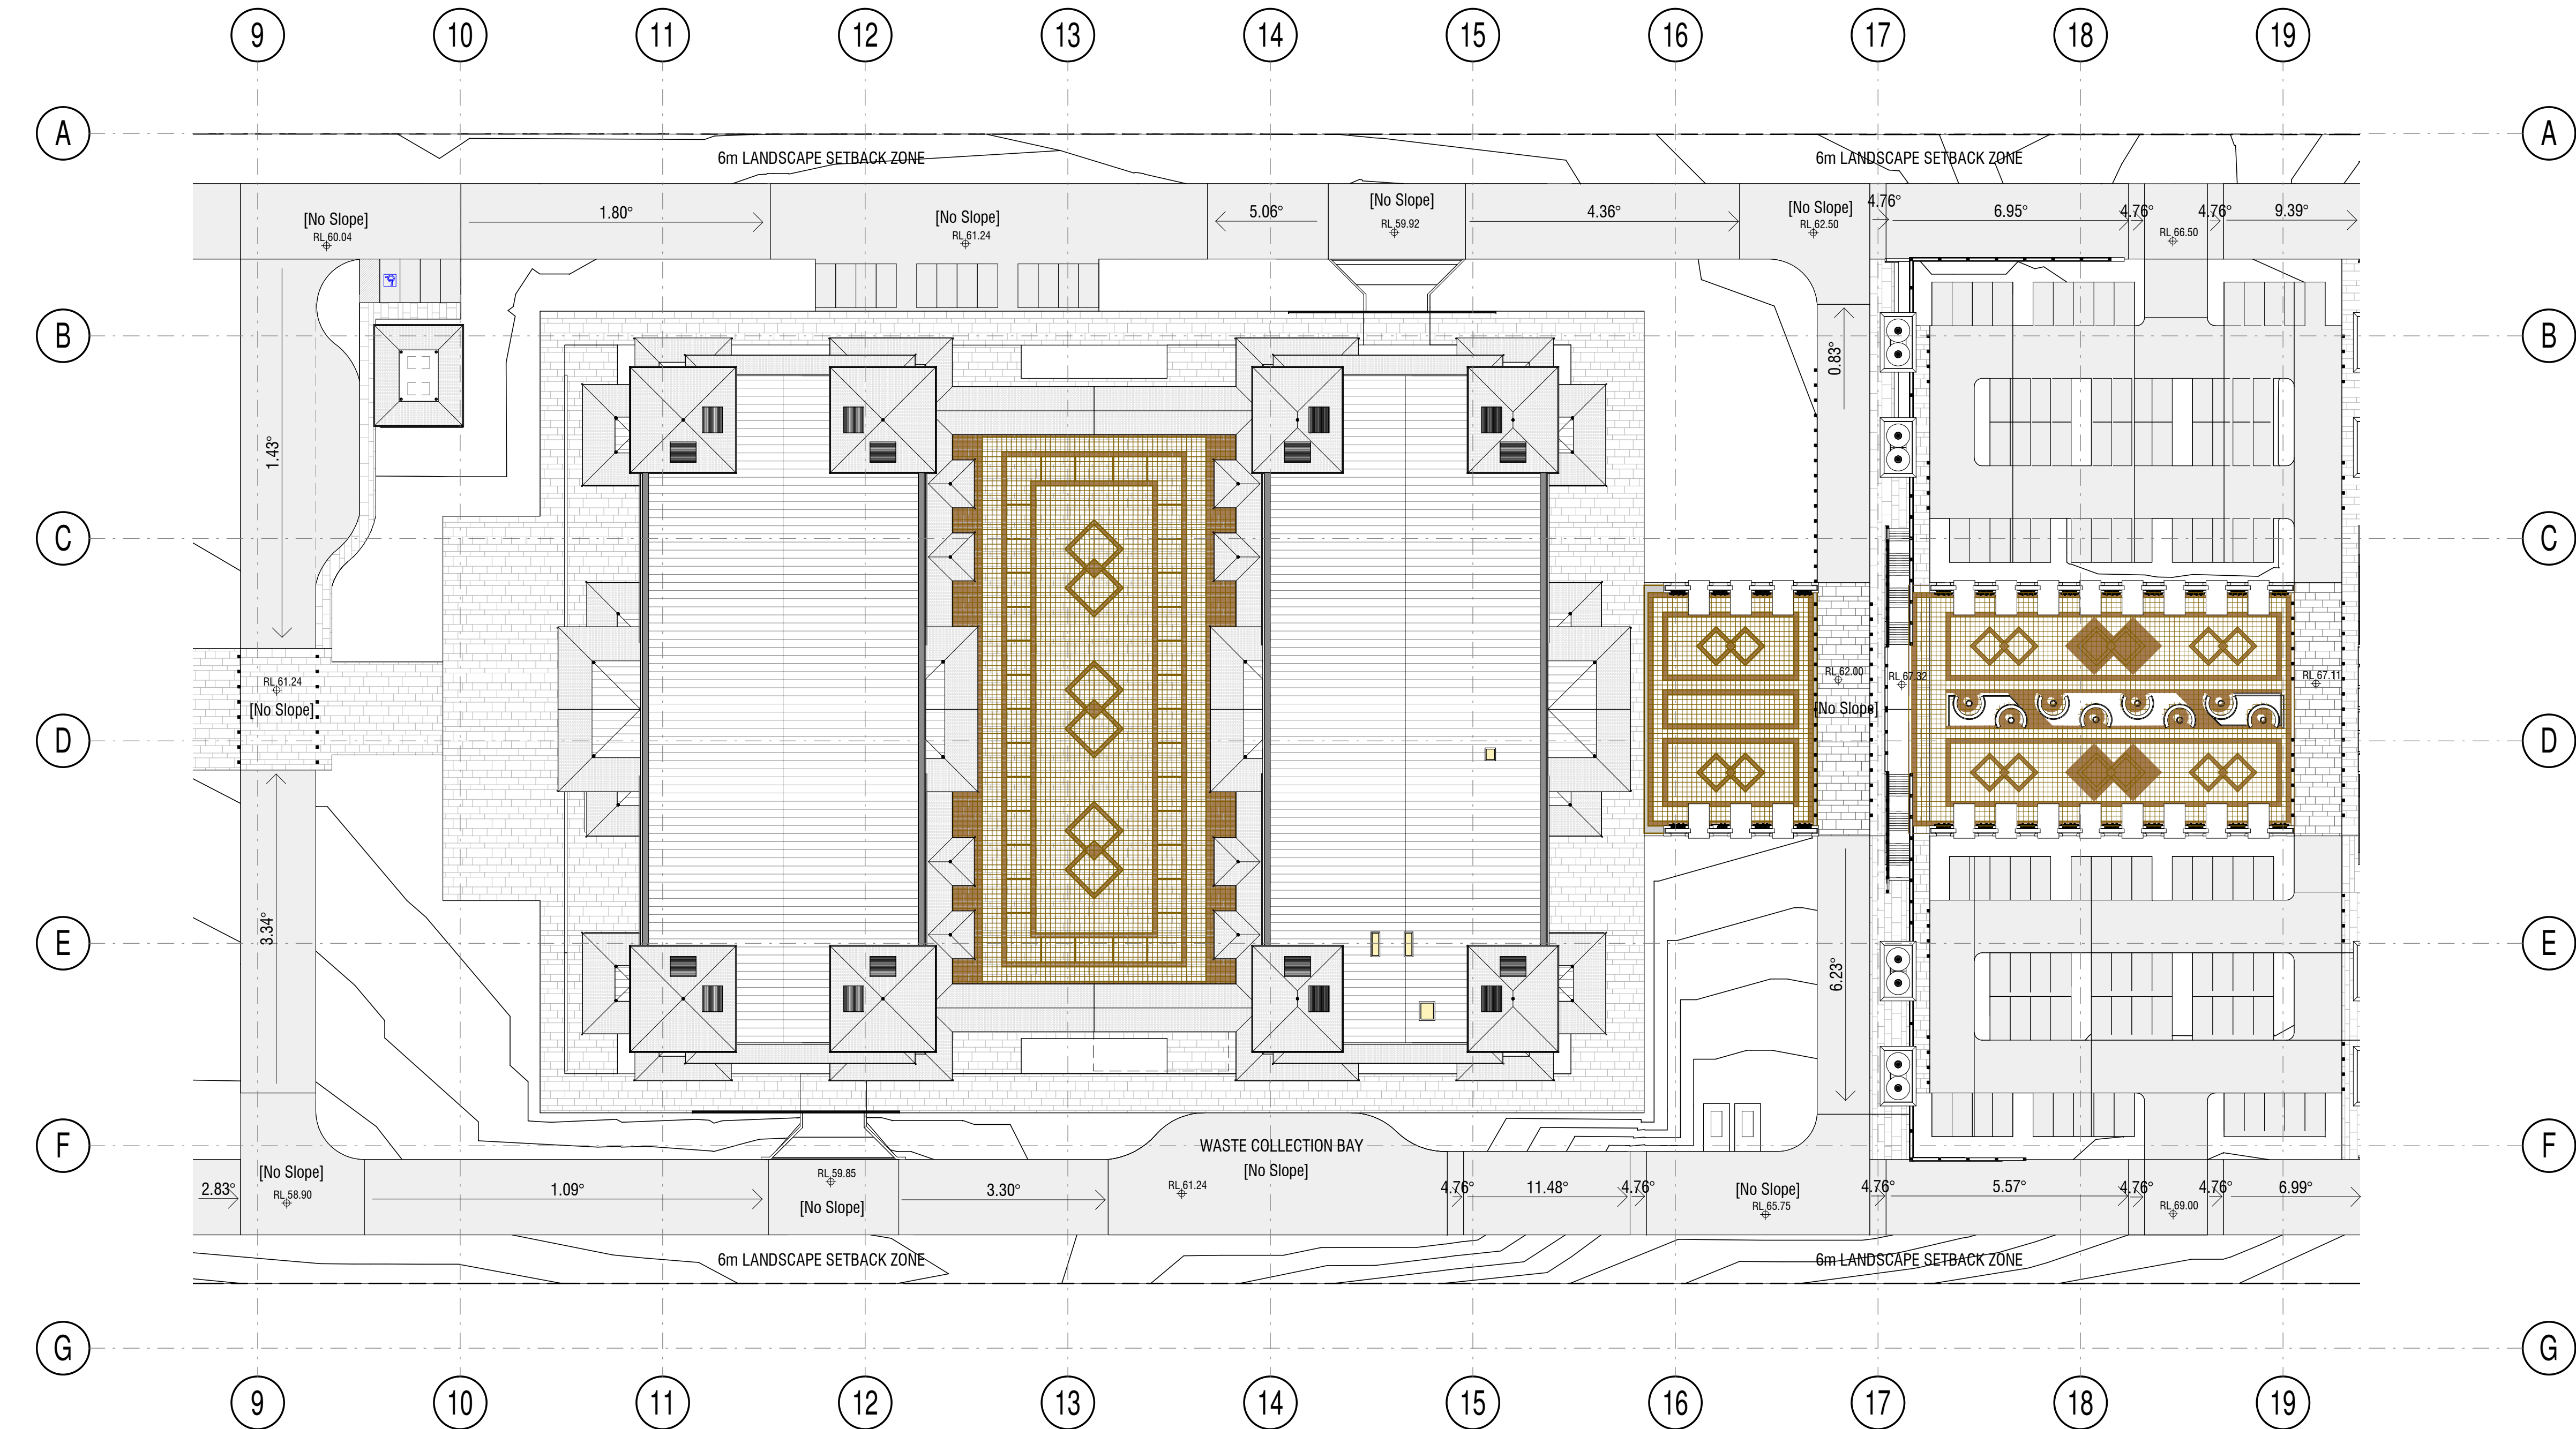

1 S4.55 v04 - Perimeter Road Grades - Central Facilities
1 : 500

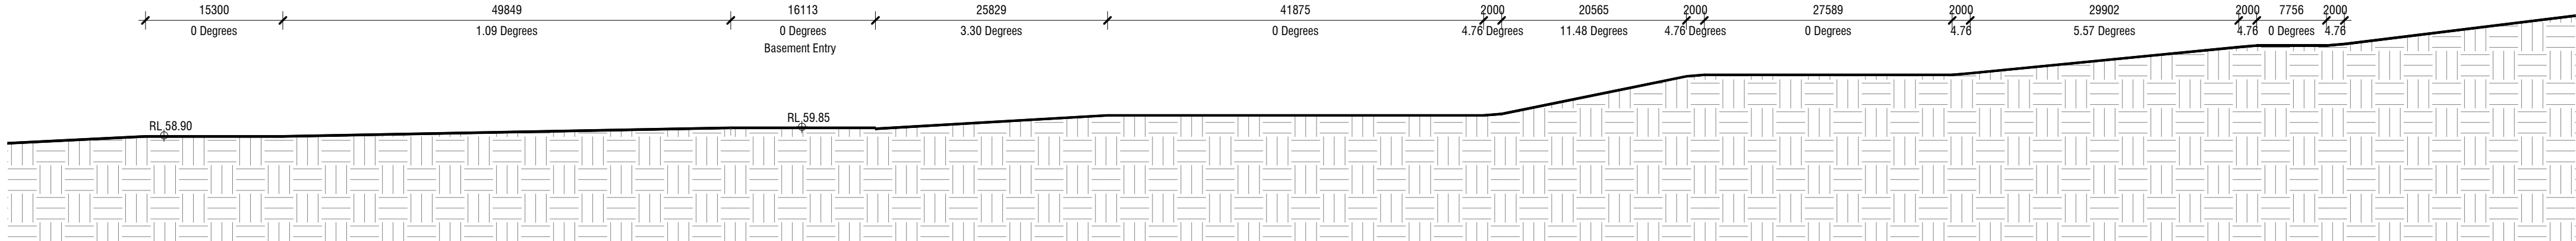

3 S4.55 v04 - Perimeter Road Grades - Central Facilities
South Road
1 : 500

COPYRIGHT APPLIES TO THIS DOCUMENT AND DESIGN AND IS THE PROPERTY OF JAKAAN ARCHITECTS - REPRODUCTION OF ANY KIND IS NOT PERMITTED WITHOUT OUR CONSENT.

CONTRACTORS TO VERIFY ALL DIMENSIONS AND SETOUTS ON SITE BEFORE COMMENCING WORK.

SHOULD ANY DISCREPANCIES BE FOUND, PLEASE NOTIFY THE AUTHOR IMMEDIATELY SO THAT INSTRUCTION MAY BE ISSUED.

FIGURED DIMENSIONS ARE TO BE USED.
DO NOT SCALE FROM THIS DRAWING.

TO BE READ IN CONJUNCTION WITH ENGINEER'S DOCUMENTS.

THE NOMINATED RESPONSIBLE ARCHITECT FOR JAKAAN ARCHITECTS IS GEOFF FERRIS-SMITH. REGISTRATION #8334.
ACN: 48 714 361 834

REVISION SCHEDULE

ISSUE #	DATE	DESCRIPTION
A	07/05/21	S4.55 v04 Draft
B	26/05/21	S4.55 v04 Issue to Council

jakaan
ARCHITECTS

40 Murphy Street
Blaxland NSW 2774

0420 249 720 | geoff@jakaan.com.au

PROJECT TITLE

BAPS Temple

CLIENT

BAPS Swaminarayan Sanstha

ADDRESS

**Aldington Road,
Kemps Creek**

DRAWING TITLE

**Perimeter Road Grades -
Central Buildings and
Carpark Zone**

SCALE

1 : 500 @ A1


DRAWING NUMBER

JA1120 - S4.55 v04-106



ISSUE DATE

B 26/05/2021
10:37:47 AM

S4.55 v04

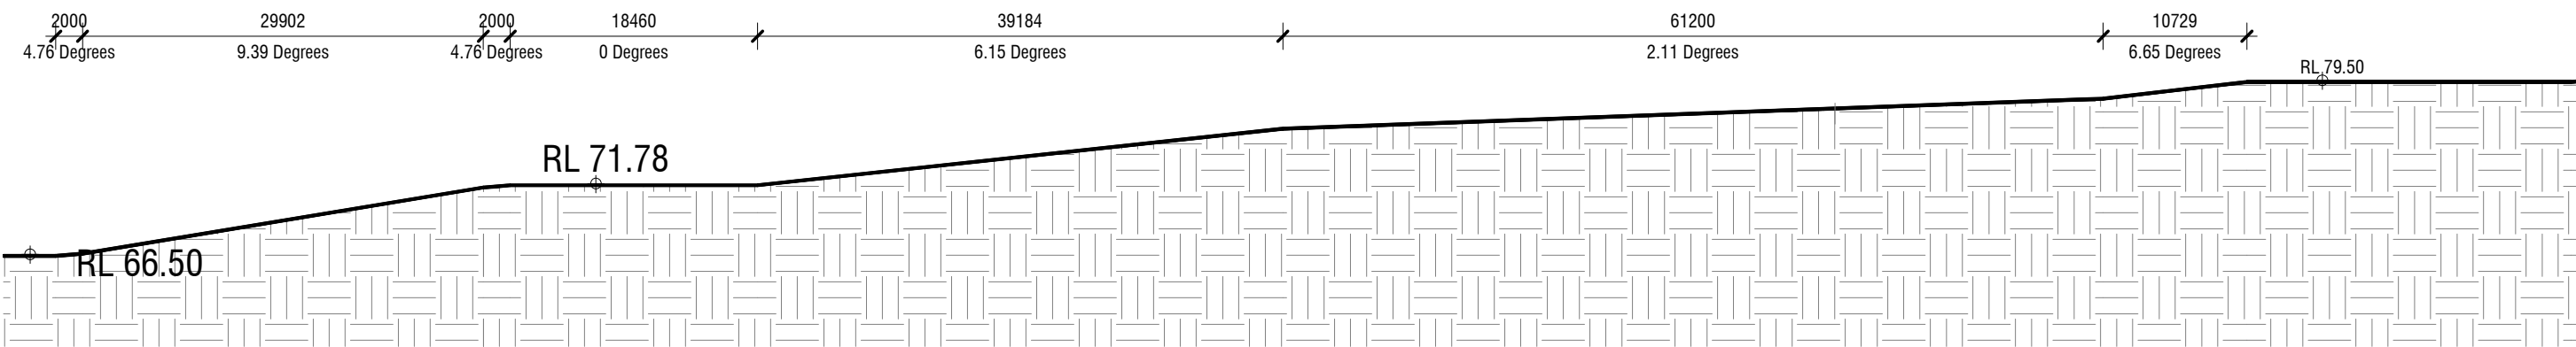

2 S4.55 v04 - Perimeter Road Grades - Mandir North Road
1 : 500

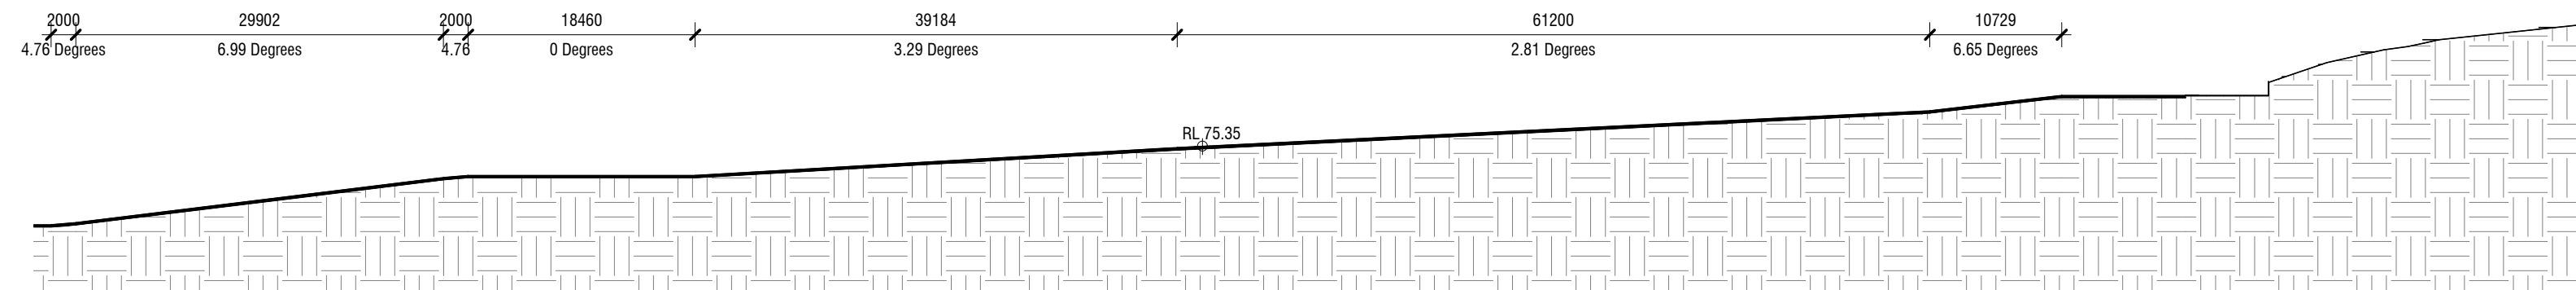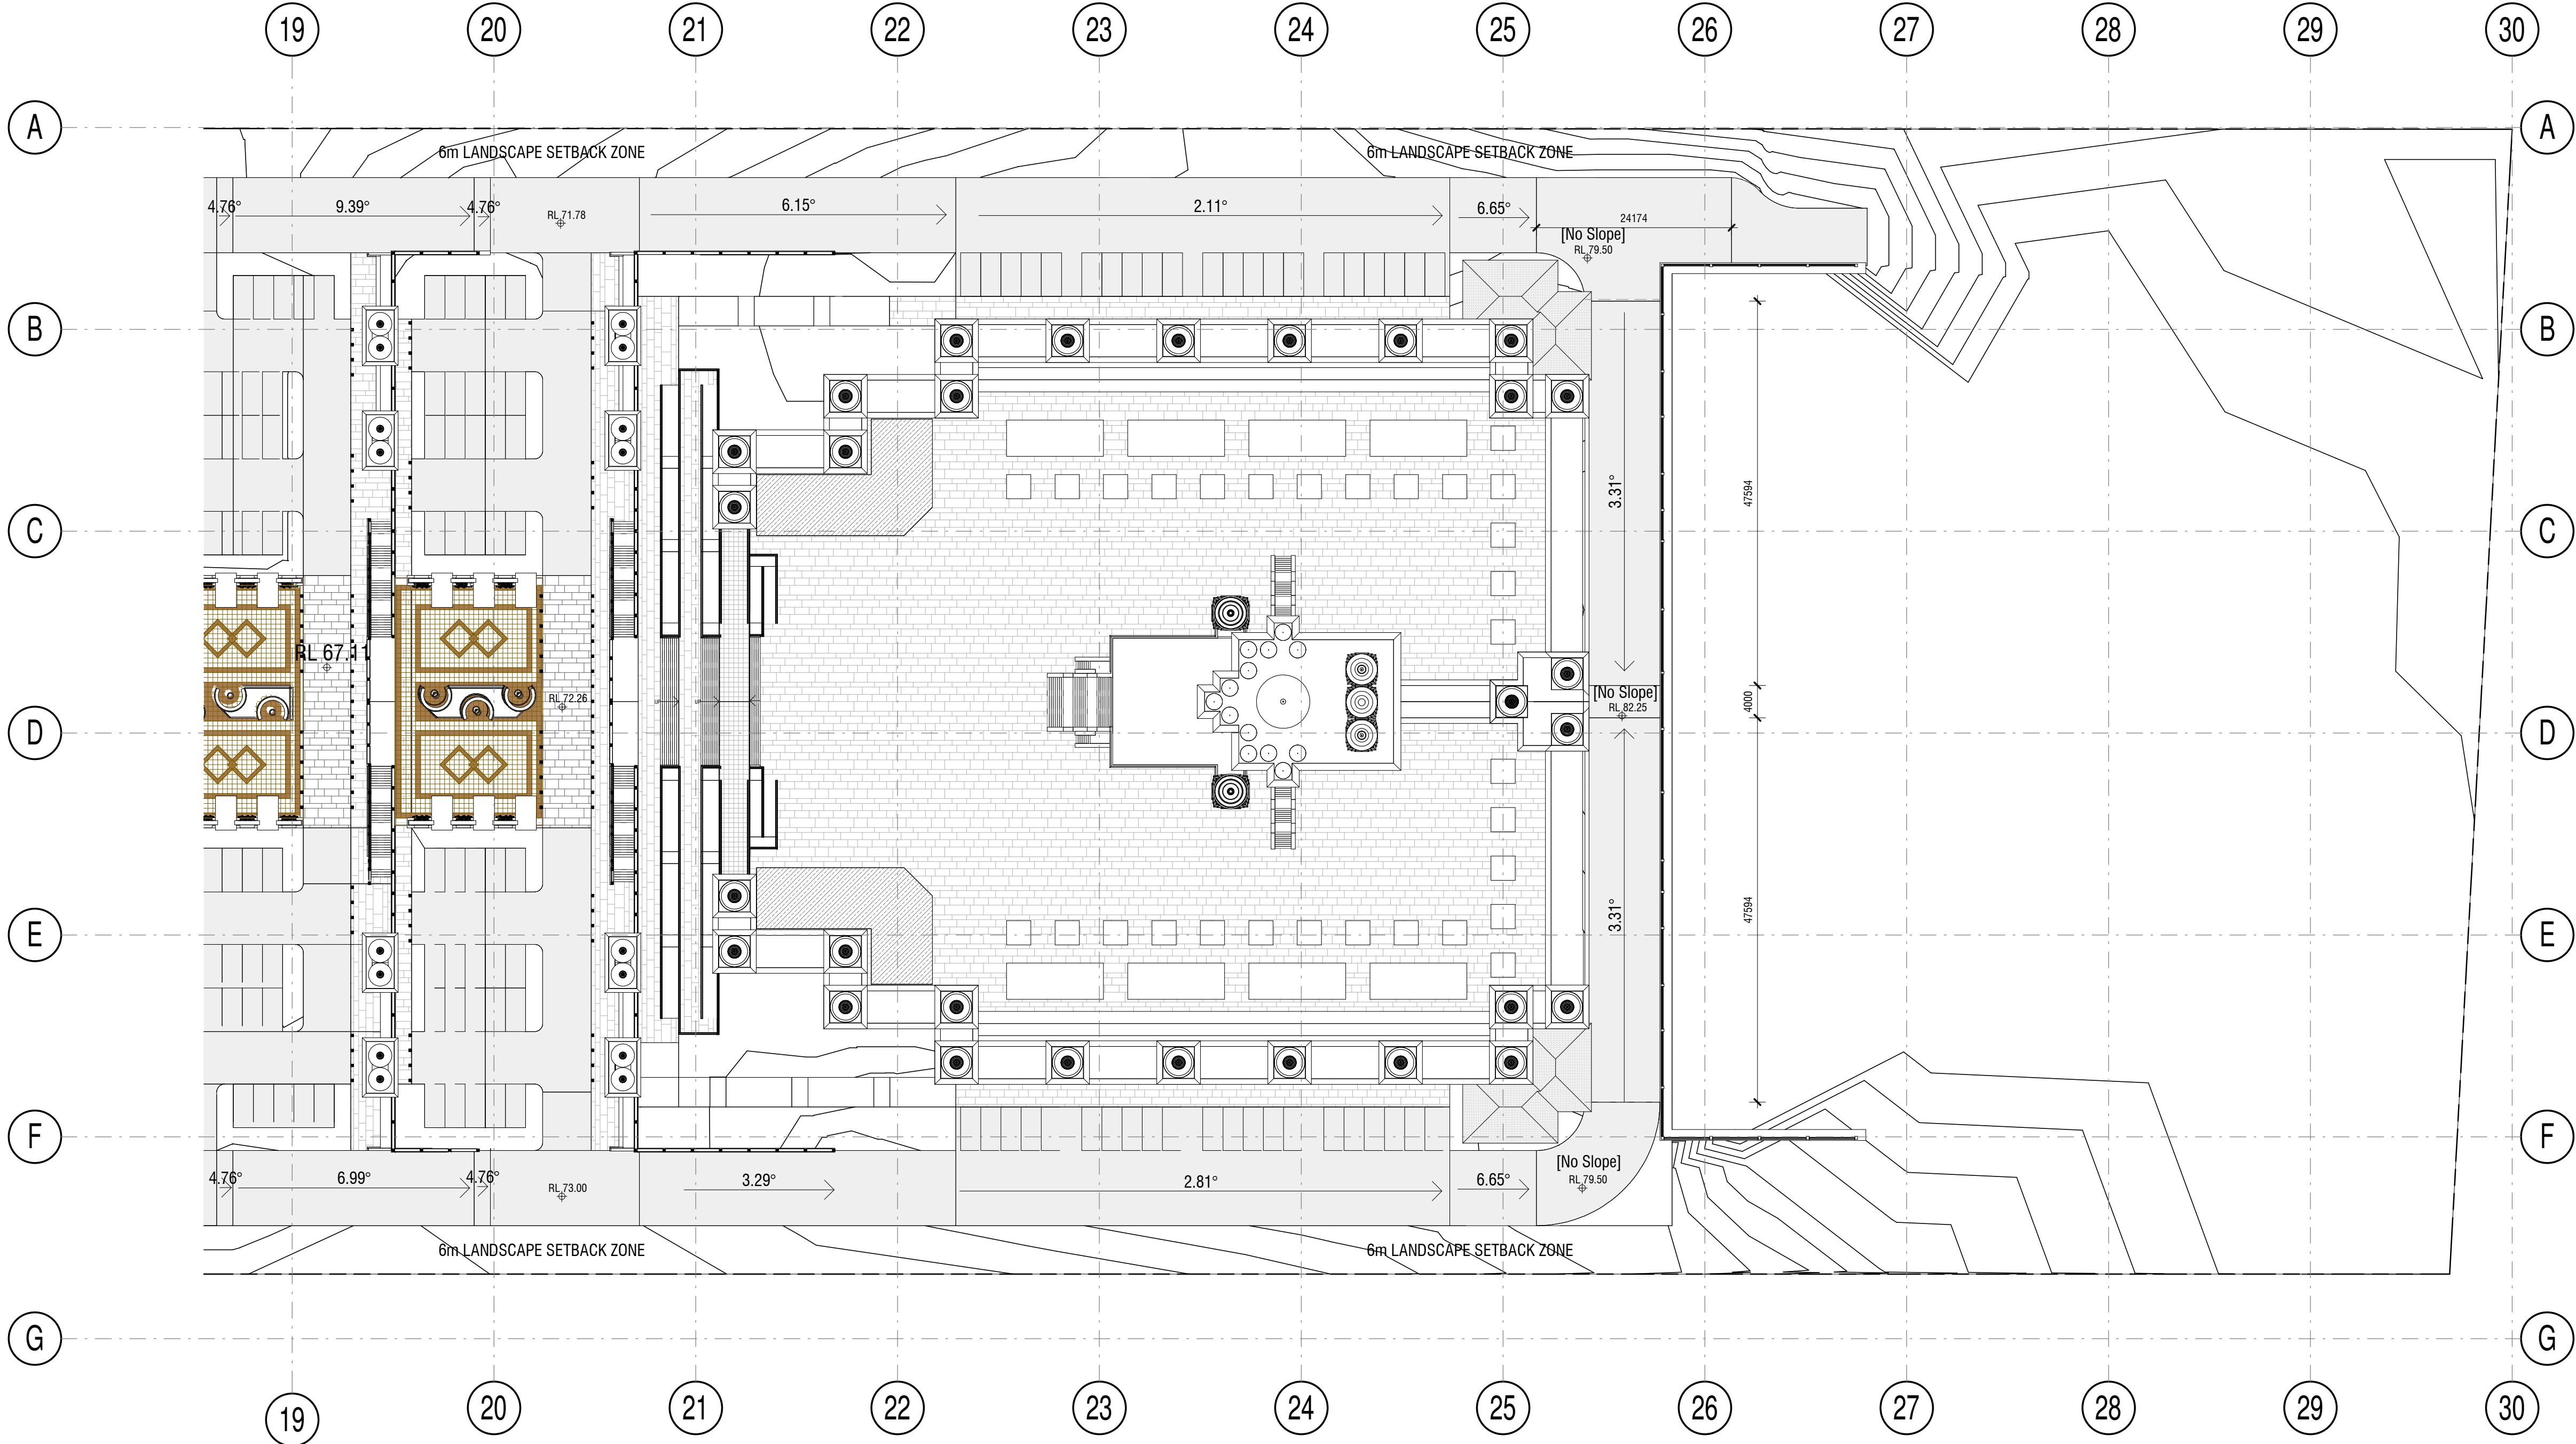

3 S4.55 v04 - Perimeter Road Grades - Mandir South Road
1 : 500

COPYRIGHT APPLIES TO THIS DOCUMENT AND DESIGN AND IS THE PROPERTY OF JAKAAN ARCHITECTS - REPRODUCTION OF ANY KIND IS NOT PERMITTED WITHOUT OUR CONSENT.

CONTRACTORS TO VERIFY ALL DIMENSIONS AND SETOUTS ON SITE BEFORE COMMENCING WORK.

SHOULD ANY DISCREPANCIES BE FOUND, PLEASE NOTIFY THE AUTHOR IMMEDIATELY SO THAT INSTRUCTION MAY BE ISSUED.

FIGURED DIMENSIONS ARE TO BE USED.
DO NOT SCALE FROM THIS DRAWING.

TO BE READ IN CONJUNCTION WITH ENGINEER'S DOCUMENTS.

THE NOMINATED RESPONSIBLE ARCHITECT FOR JAKAAN ARCHITECTS IS GEOFF FERRIS-SMITH. REGISTRATION #8334.
ACN: 48 714 361 834

REVISION SCHEDULE		
ISSUE #	DATE	DESCRIPTION
A	07/05/21	S4.55 v04 Draft
B	26/05/21	S4.55 v04 Issue to Council



40 Murphy Street
Blaxland NSW 2774
0420 249 720 | geoff@jakaan.com.au

PROJECT TITLE
BAPS Temple

CLIENT
BAPS Swaminarayan Sanstha

ADDRESS
Aldington Road,
Kemps Creek

DRAWING TITLE
Perimeter Road Grades -
Mandir & Upper Sub Soil
Irrigation Zone

SCALE
1 : 500 @ A1

DRAWING NUMBER
JA1120 - S4.55 v04-107

ISSUE
B
DATE
26/05/2021
10:38:01 AM

S4.55 v04